




B/10383/353/90 5631.3/90

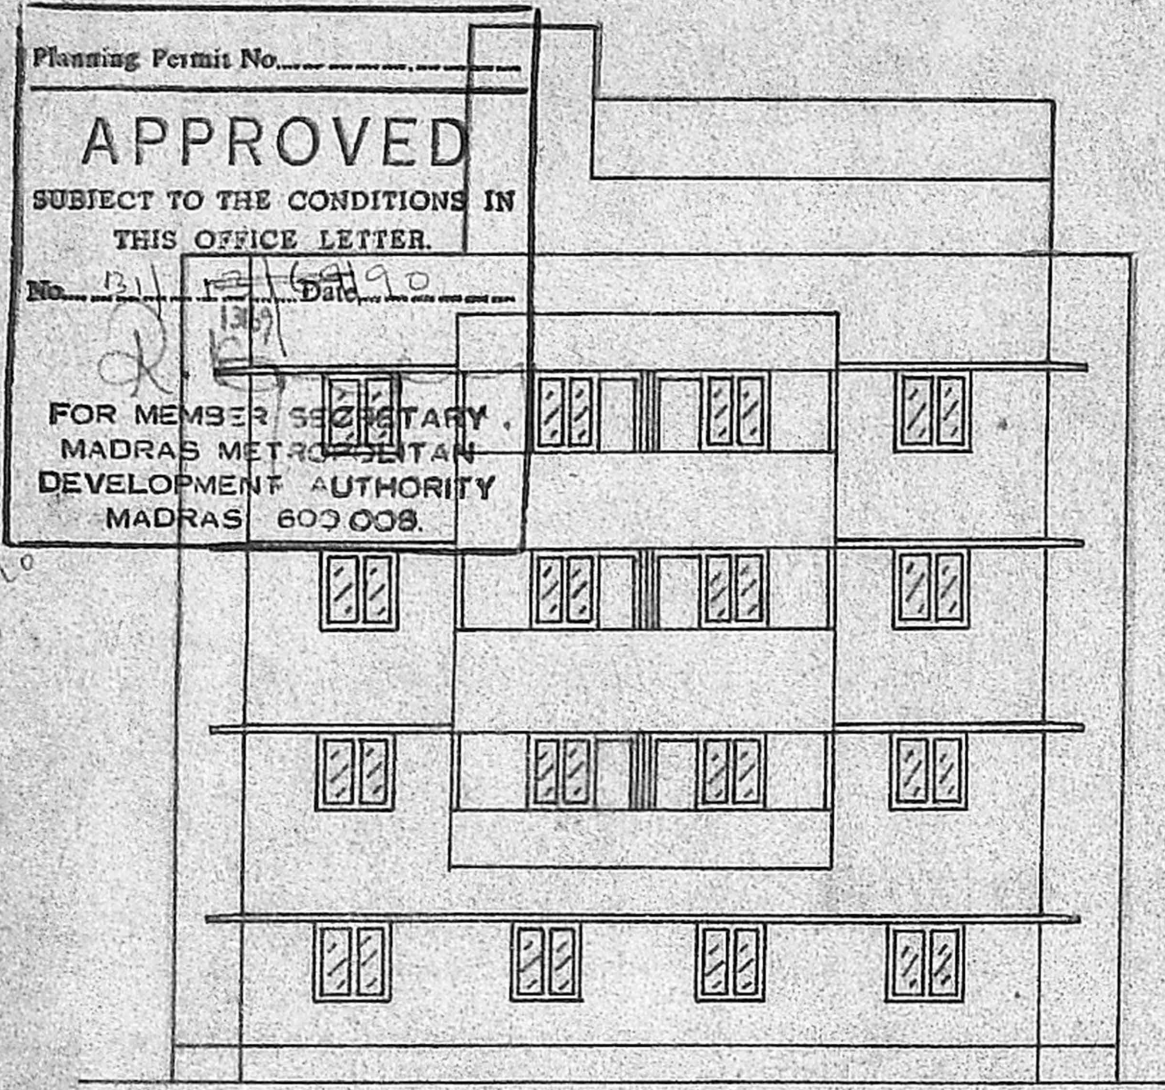


FRONT ELEVATION

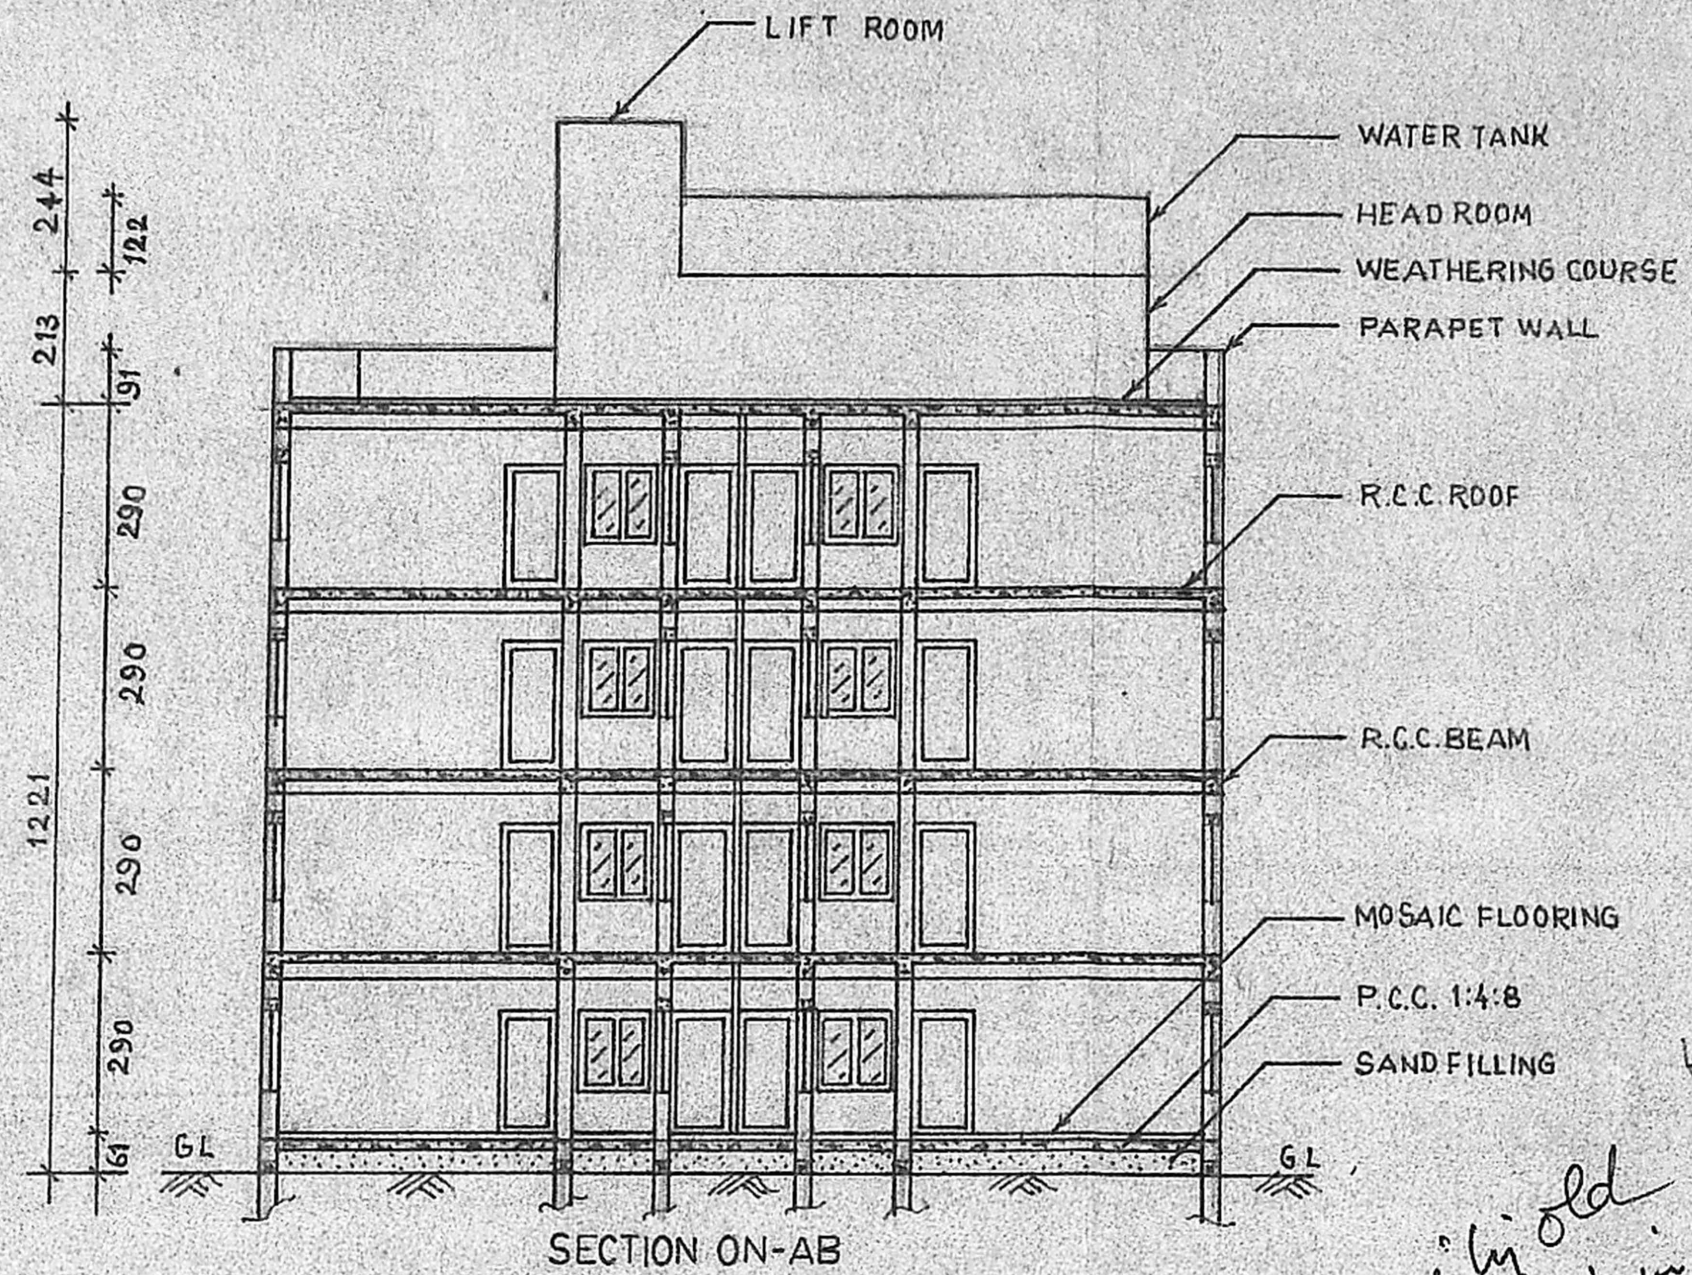

SECTION ON-AB

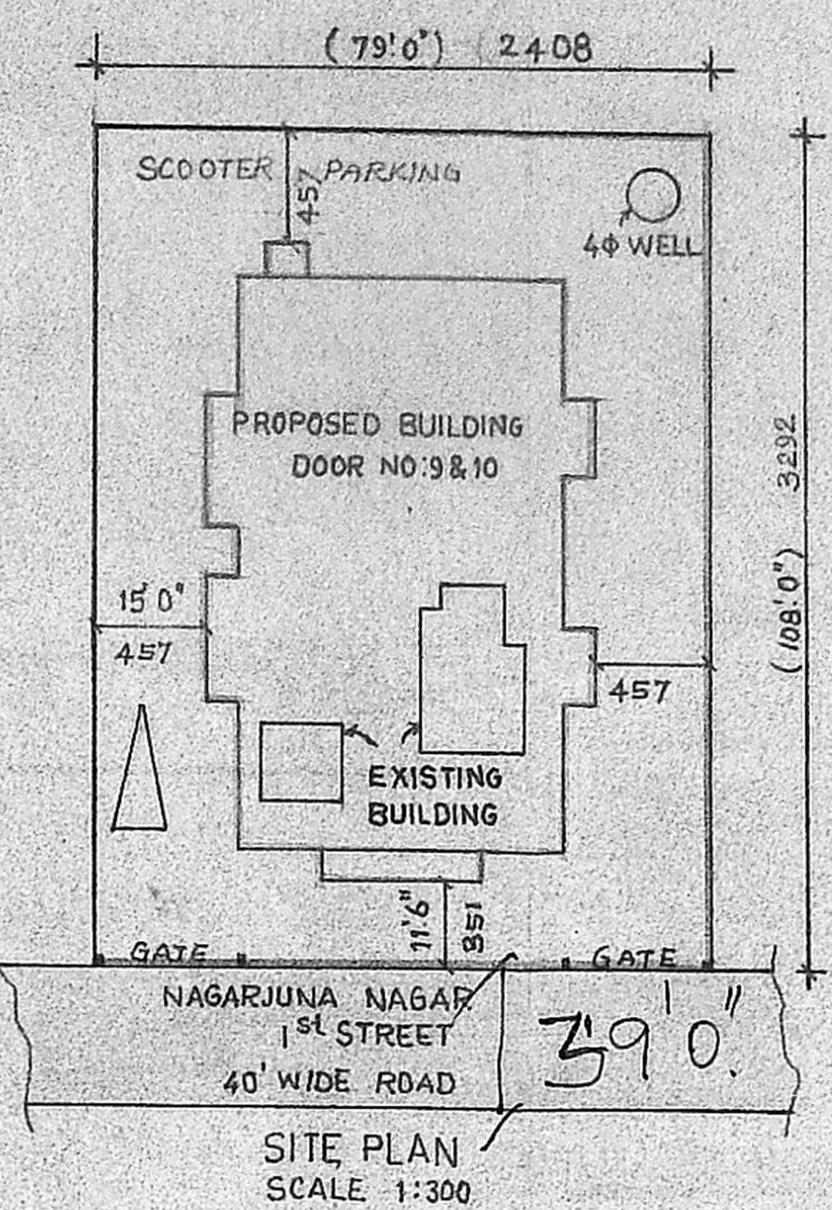

SITE PLAN SCALE: 1:300

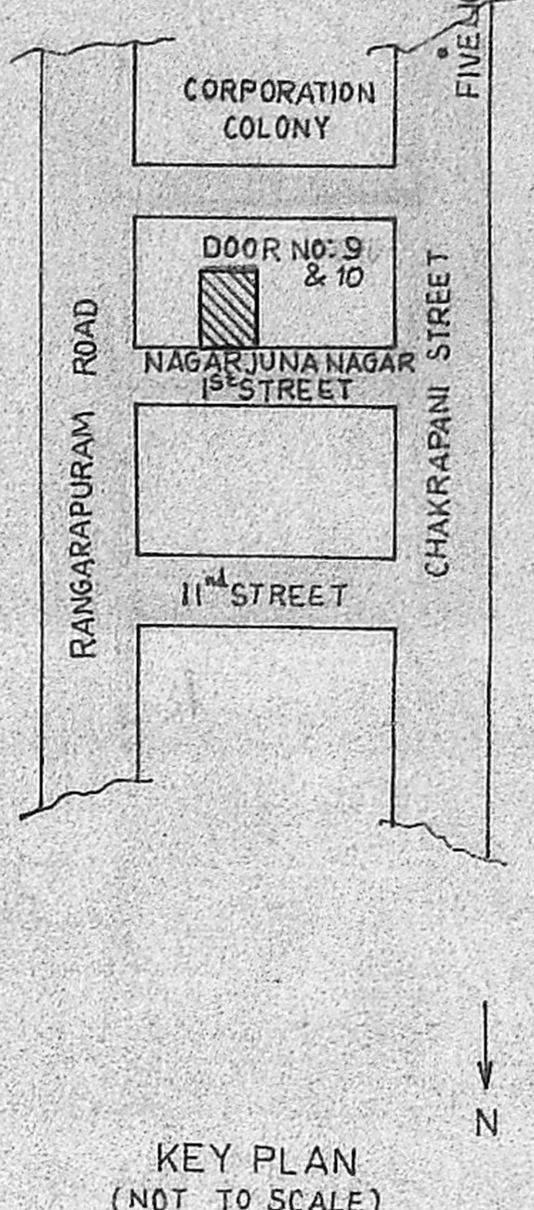

KEY PLAN (NOT TO SCALE)

SCHEDULE OF MATERIALS

D	DOOR	3'0" x 6'6"	(91 X 198)
D1	DOOR	2'6" x 6'6"	(76 X 198)
D2	DOOR	2'3" x 6'6"	(69 X 198)
D3	DOOR	6'0" x 6'6"	(183 X 198)
W	WINDOW	5'0" x 4'0"	(152 X 122)
W1	DOOR	4'0" x 4'0"	(122 X 122)
W2	DOOR	3'0" x 4'0"	(91 X 122)
W3	DOOR	3'6" x 4'0"	(107 X 122)
V	VENTILATOR	2'0" x 2'0"	(61 X 61)
J	JOLLY	5'0" x 4'0"	(152 X 122)


ALL THE SPECIFICATIONS AS PER M.B.C
 ALL COLUMNS ARE 9" X 12" & 9" X 9"
 ALL THE DIMENSIONS ARE IN FEET AND CENTIMETRE

AREA STATEMENT


PLOT AREA	- 8532 Sft 793 Sq m
TOTAL BUILT UP AREA	- 12790 Sft 1189 Sq m
PLOT COVERAGE	- 38%
F.S.I	- 1.499

REFERENCE
 EXISTING - [Symbol] ROAD - [Symbol]
 PROPOSED - [Symbol] BOUNDARY - [Symbol]
 SCALE: 1" = 10' 0"


PLAN SHOWING THE PROPOSED FLATS IN
 DOOR NO:9, T.S.NO:15, BLOCK NO:48
 & DOOR NO:10, T.S.NO:15, BLOCK NO:48
 NAGARJUNA NAGAR,
 1ST STREET,
 PULIYUR VILLAGE, MADRAS-24.

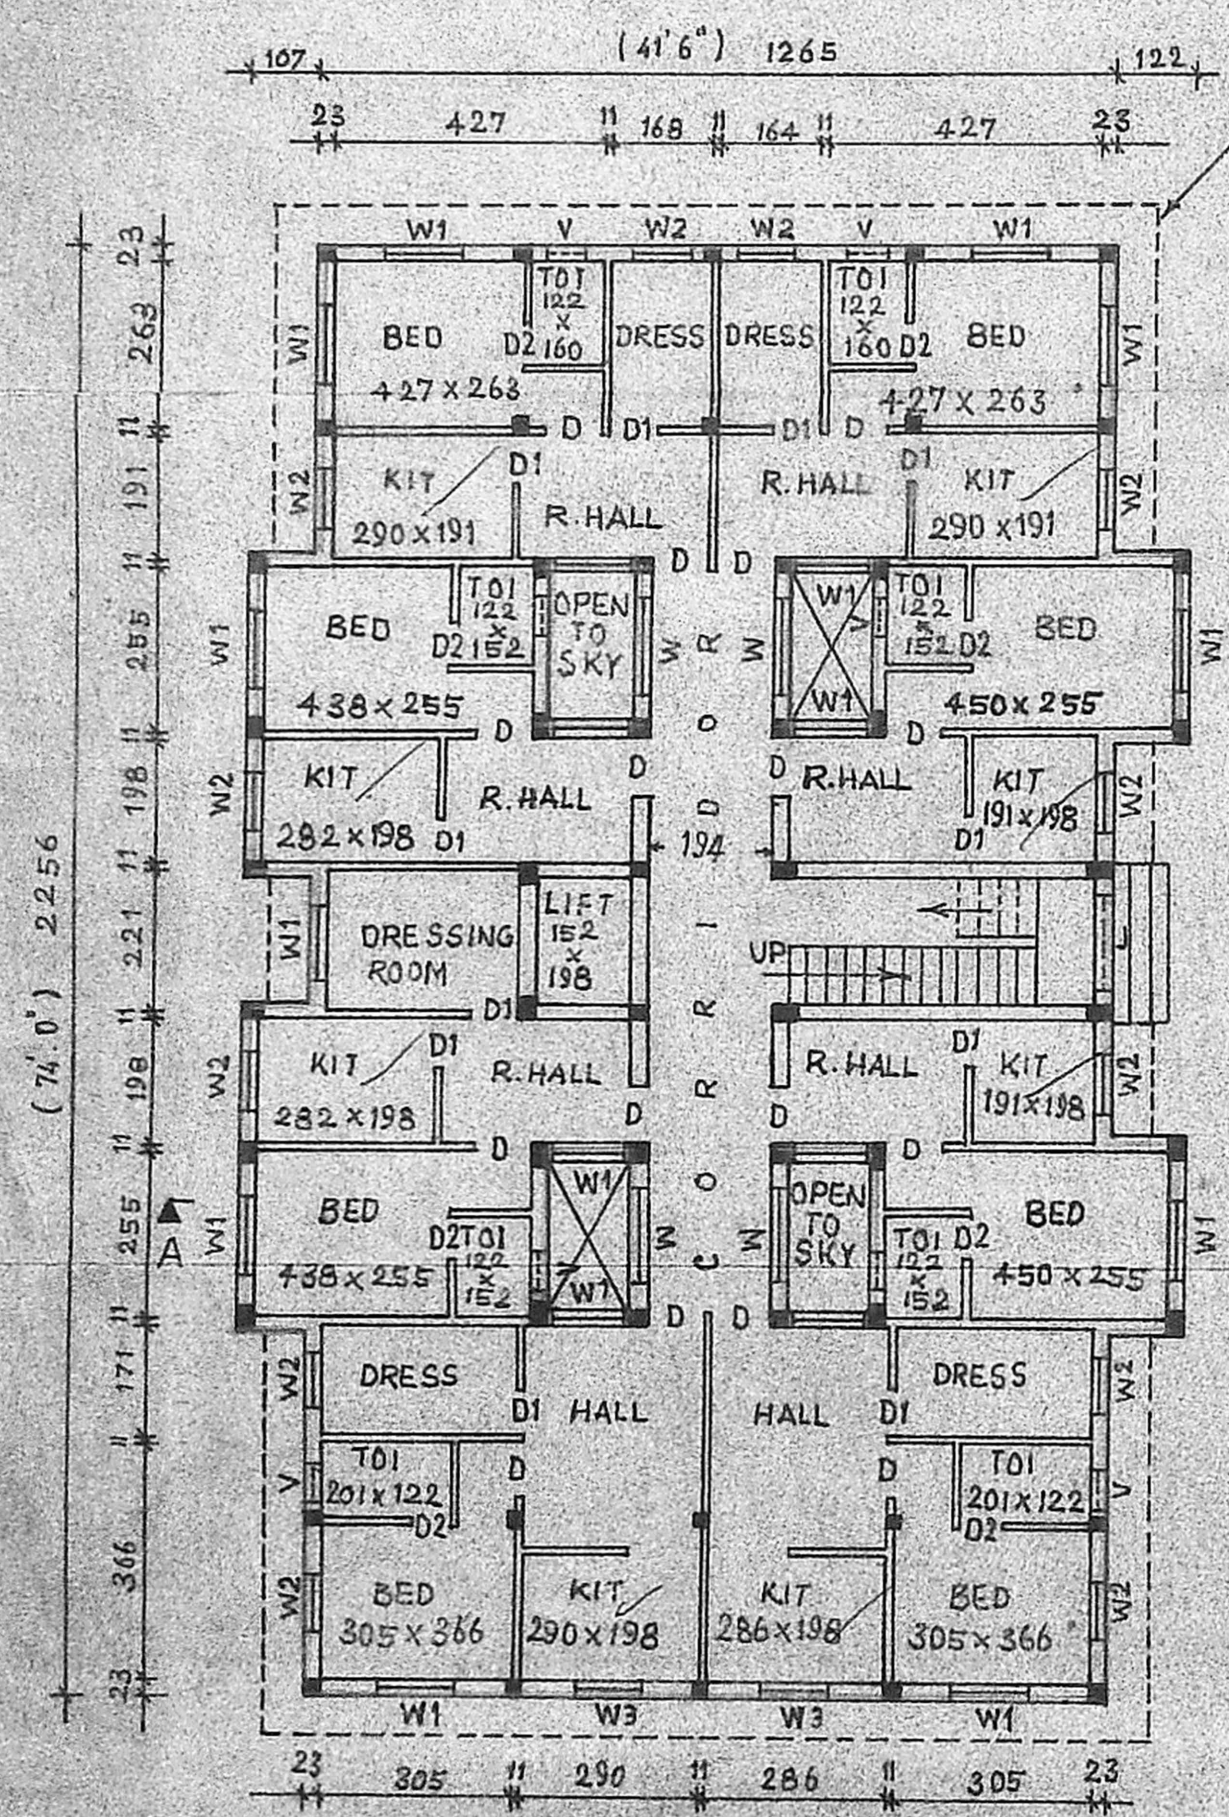


GROUND FLOOR PLAN

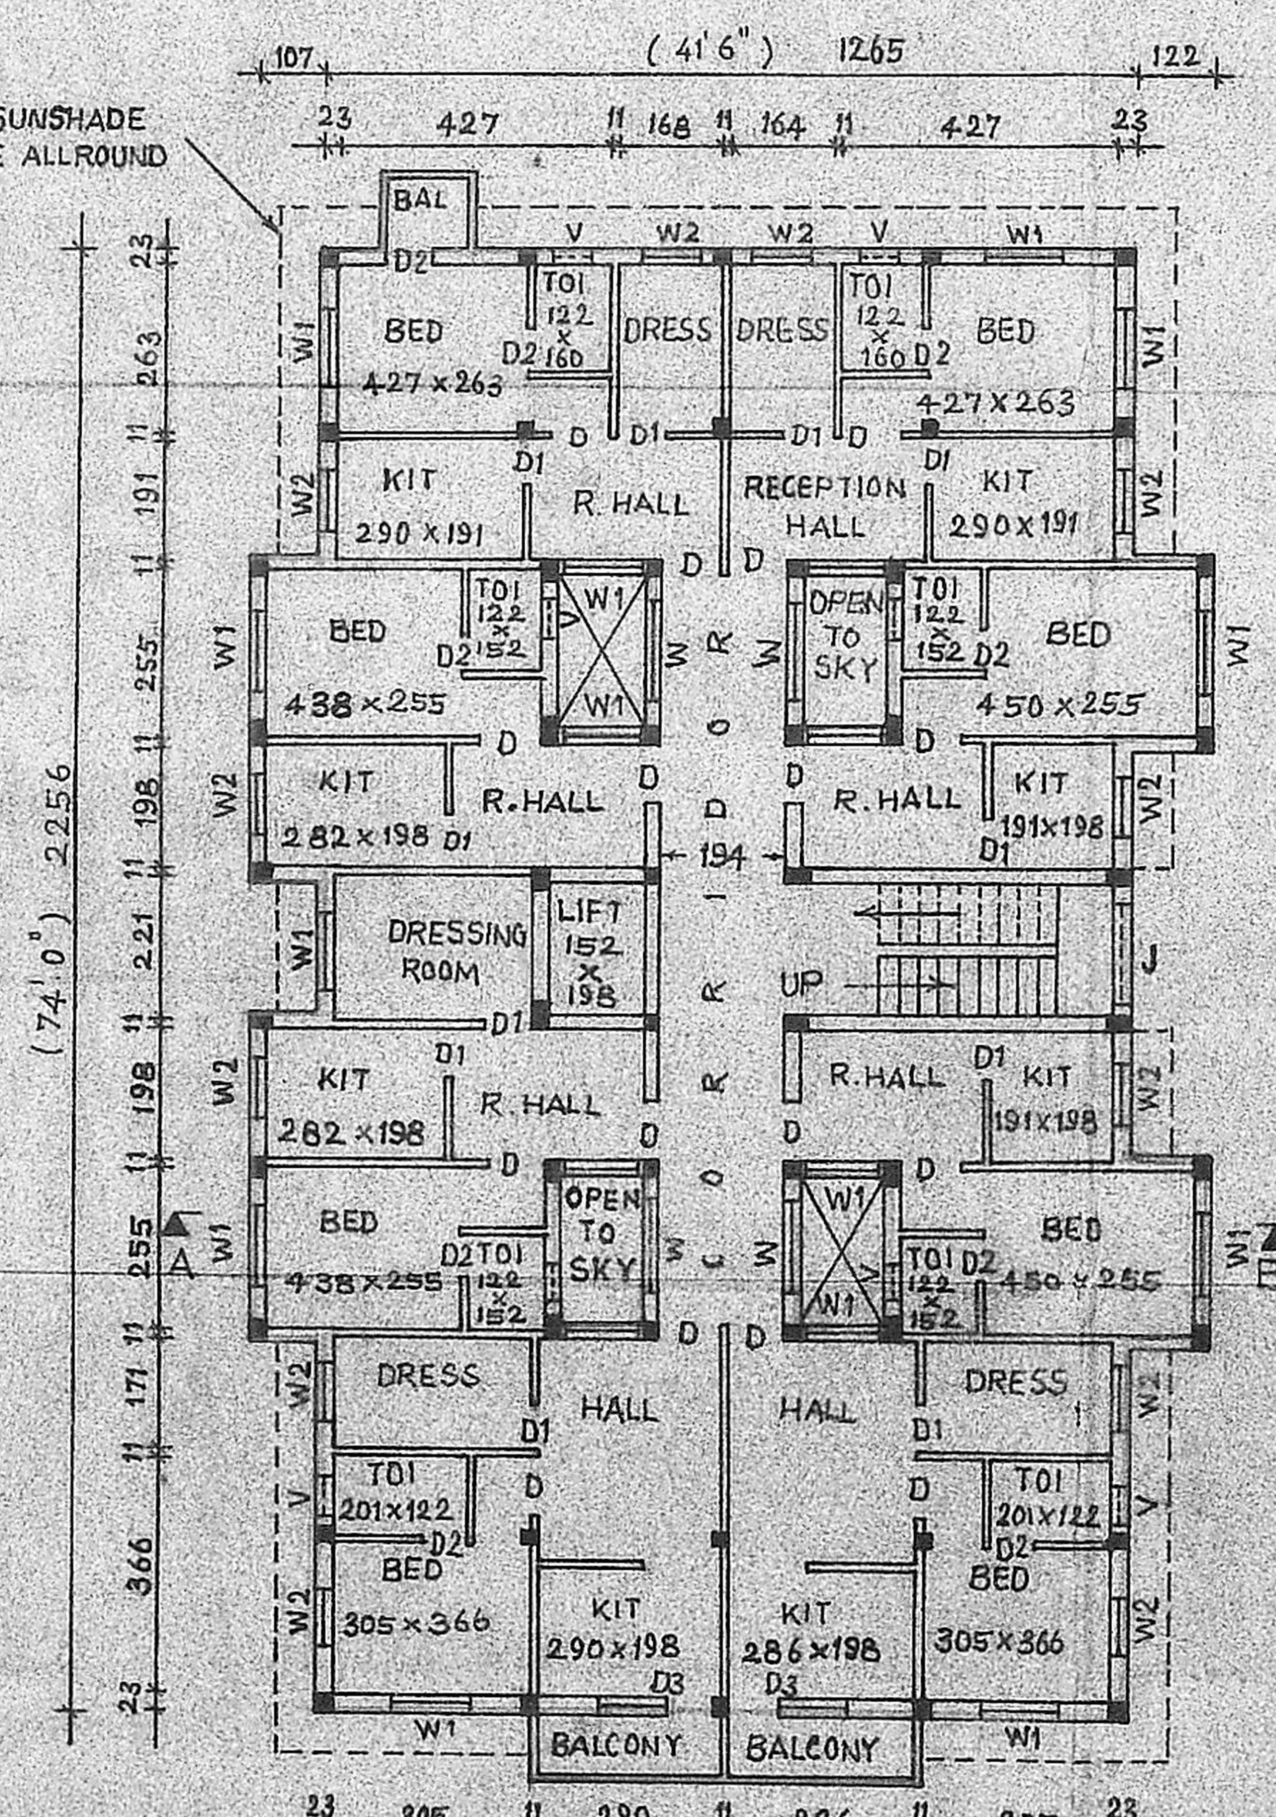


TYPICAL FLOOR PLAN (FIRST SECOND & THIRD FLOOR)

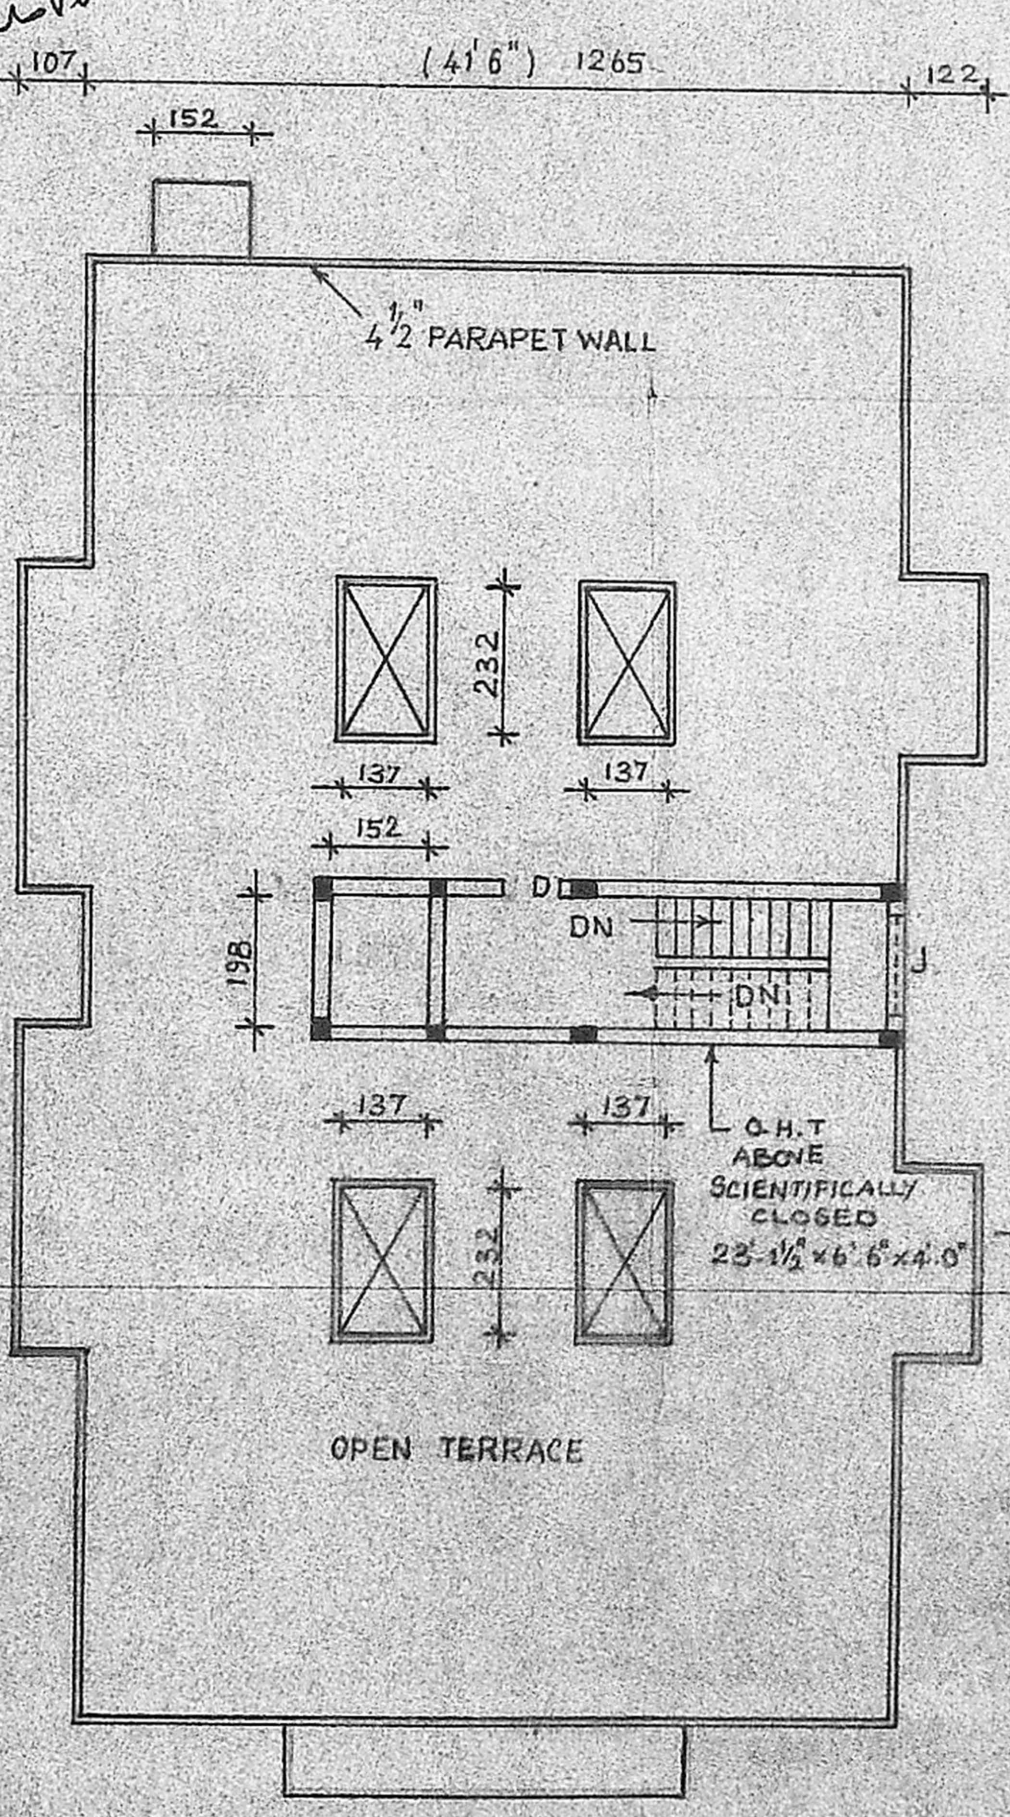

OPEN TERRACE PLAN

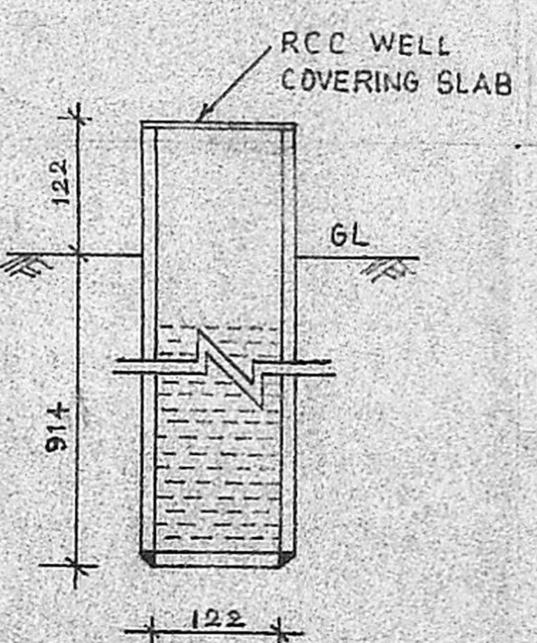

DETAILS OF 4'0" DIA WELL (HERMETICALLY SEALED) (NOT TO SCALE)

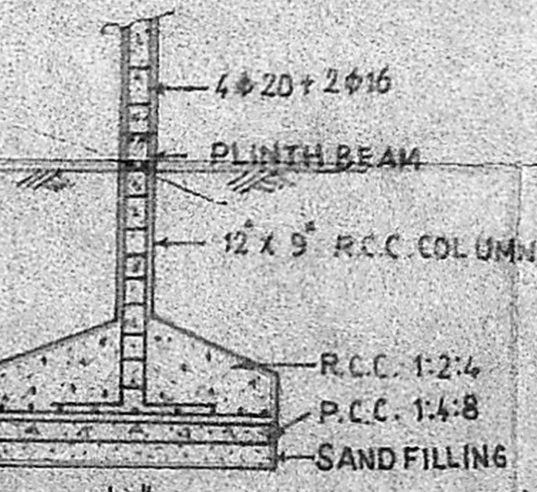

FOUNDATION DETAIL SCALE: 1" = 4' 0"

① M. [Signature]
 ② [Signature]
 ③ [Signature]

OWNER

A. KRISHNAMURTHY
 B.E., M.B.E., M.I. (STRUCT. E., C.E.G. II)
 CERT. IN ARCH. (IE), F.I.V.
 EXECUTIVE ENGINEER (CIVIL) (FORMER)
 AIR & T.V. (DEPTT.)
 CHARTERED ENGINEER, CONTRACTOR
 BUILDER & LICENCED SURVEYOR CLASS I
 (REGISTER No. 382) CORPORATION OF MADRAS
 No. 7, RAJENDRA COLONY
 (OPPOSITE TO PRASAD STUDIO)
 ARUNACHALAM ROAD
 MADRAS-600 093. PHONE: 429812

Approved Valuer (I.T. Deptt.)
 Approved Engineer. (SBI)
 LICENSED SURVEYOR