
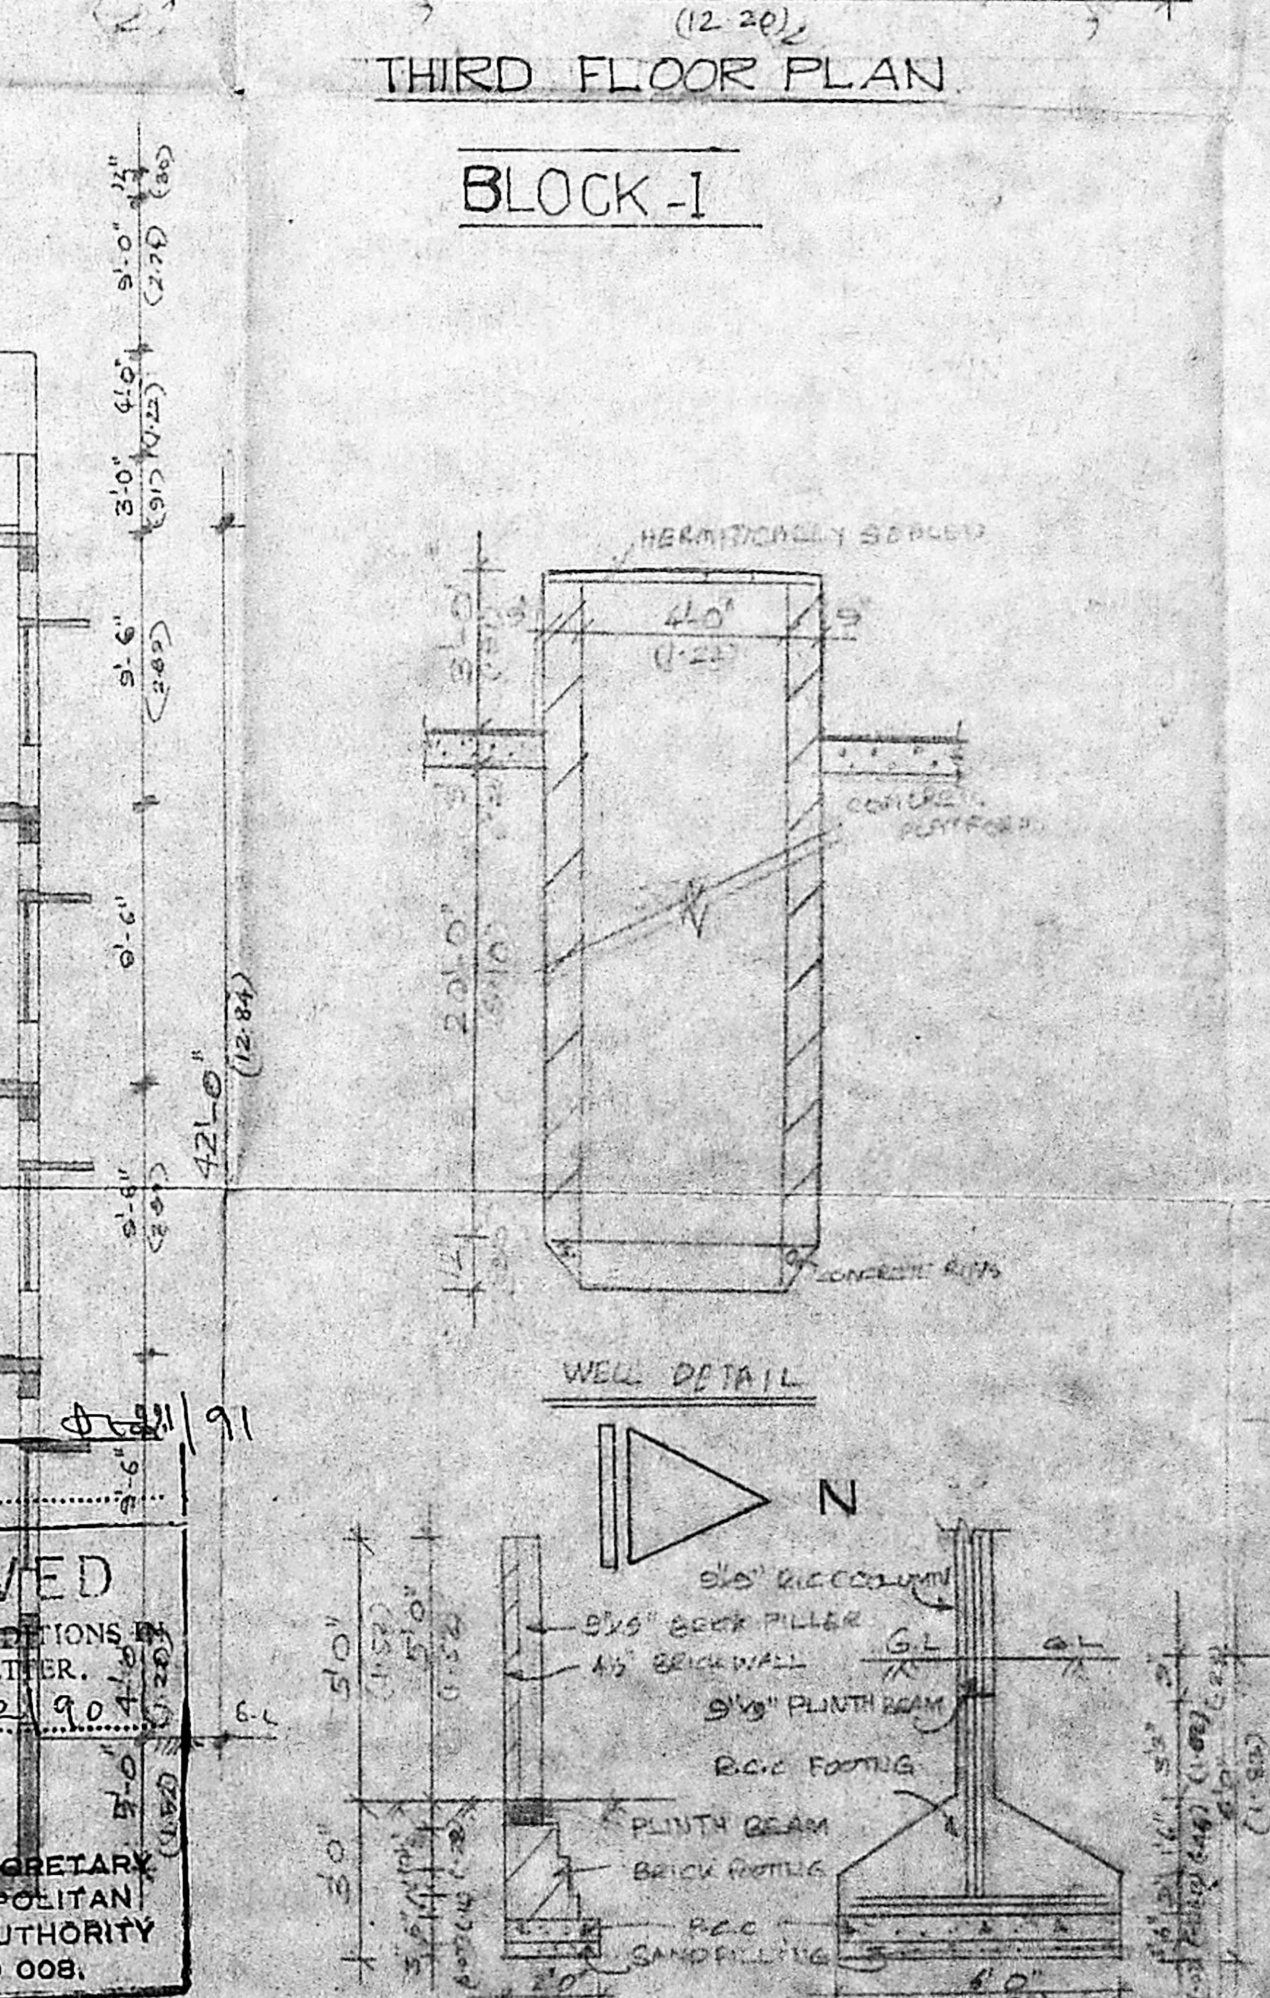
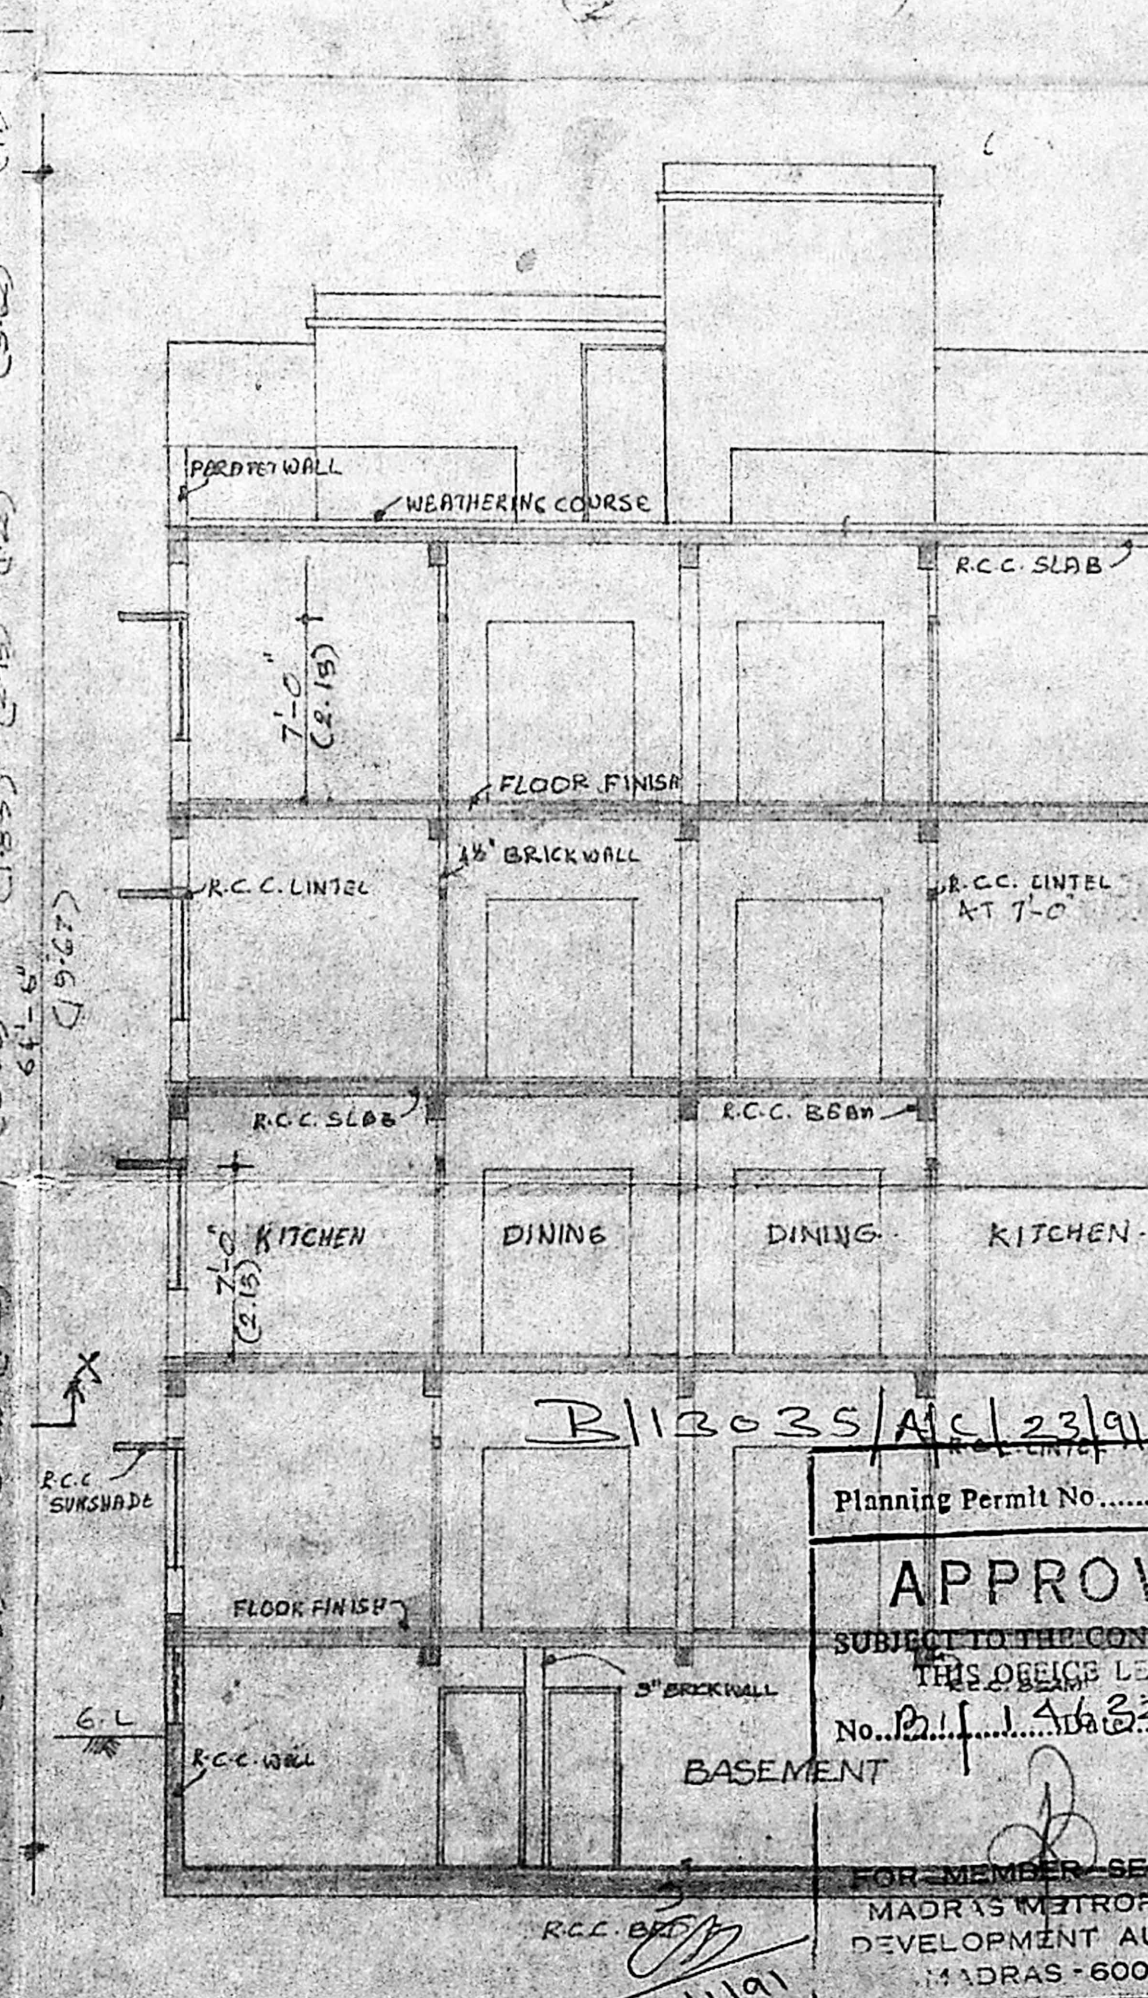
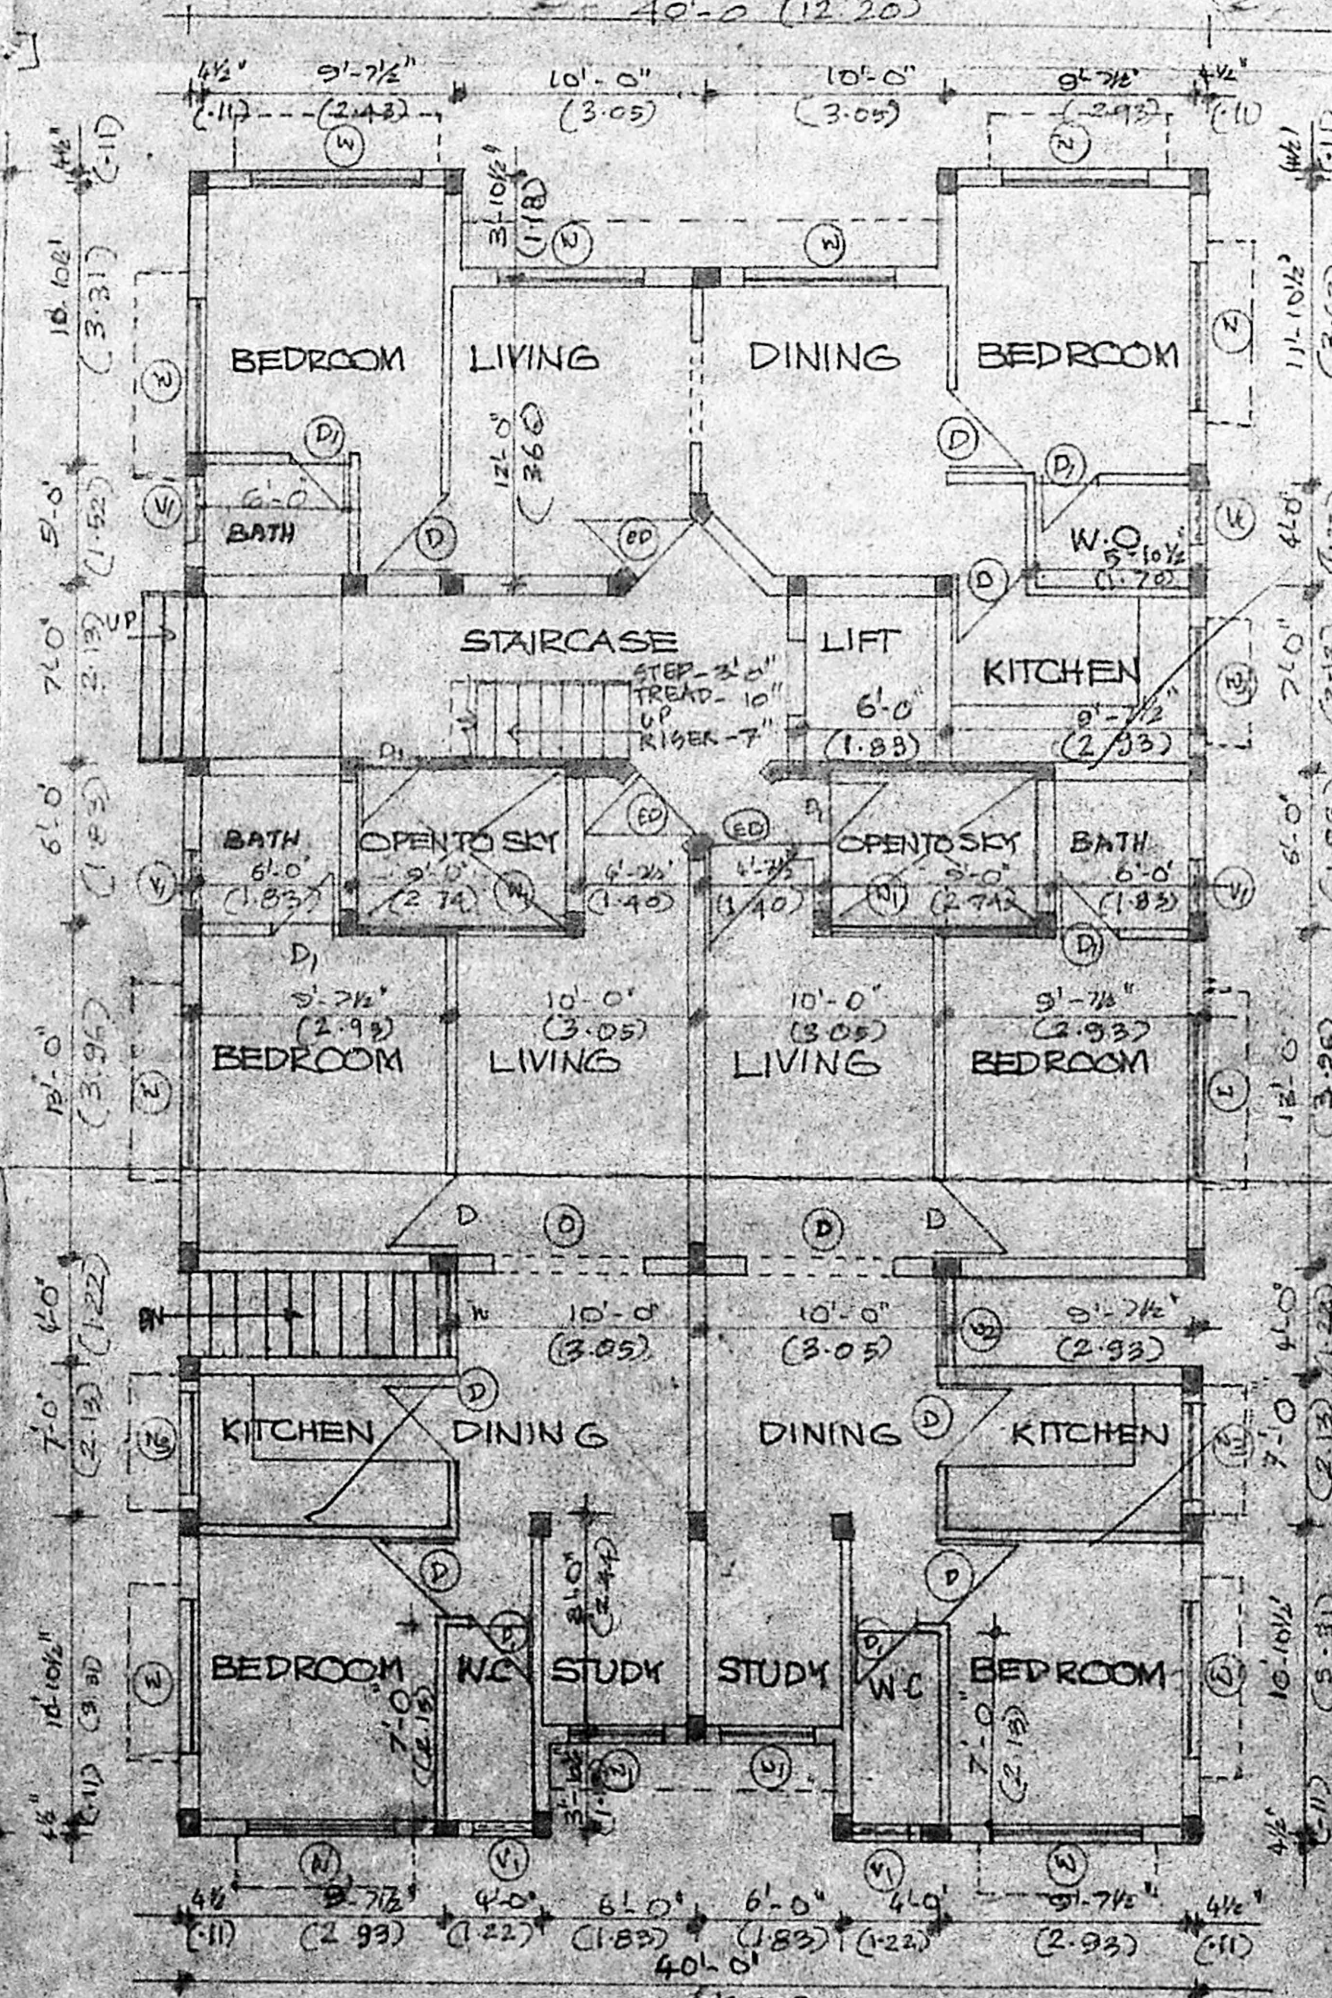


SCHEDULE OF JOINERY		
TYPE	DESCRIPTION	SIZE
E.D.	ENTRANCE DOOR	3'-6" X 7'-0"
D	DOOR	3'-0" X 7'-0"
D1	DOOR	2'-2" X 7'-0"
O	OPENING	6'-6" X 7'-0"
W	WINDOW	6'-0" X 4'-6"
W1	WINDOW / PP NO. 4632/90	4'-6" X 6'-0"
W2	WINDOW	3'-6" X 6'-0"
W3	WINDOW	4'-6" X 3'-6"
V1	VENTILATOR	2'-3" X 2'-3"
V2	VENTILATOR	6'-0" X 3'-0"
V3	VENTILATOR	4'-0" X 3'-0"
O	OPENING	1'-0" X 7'-0"

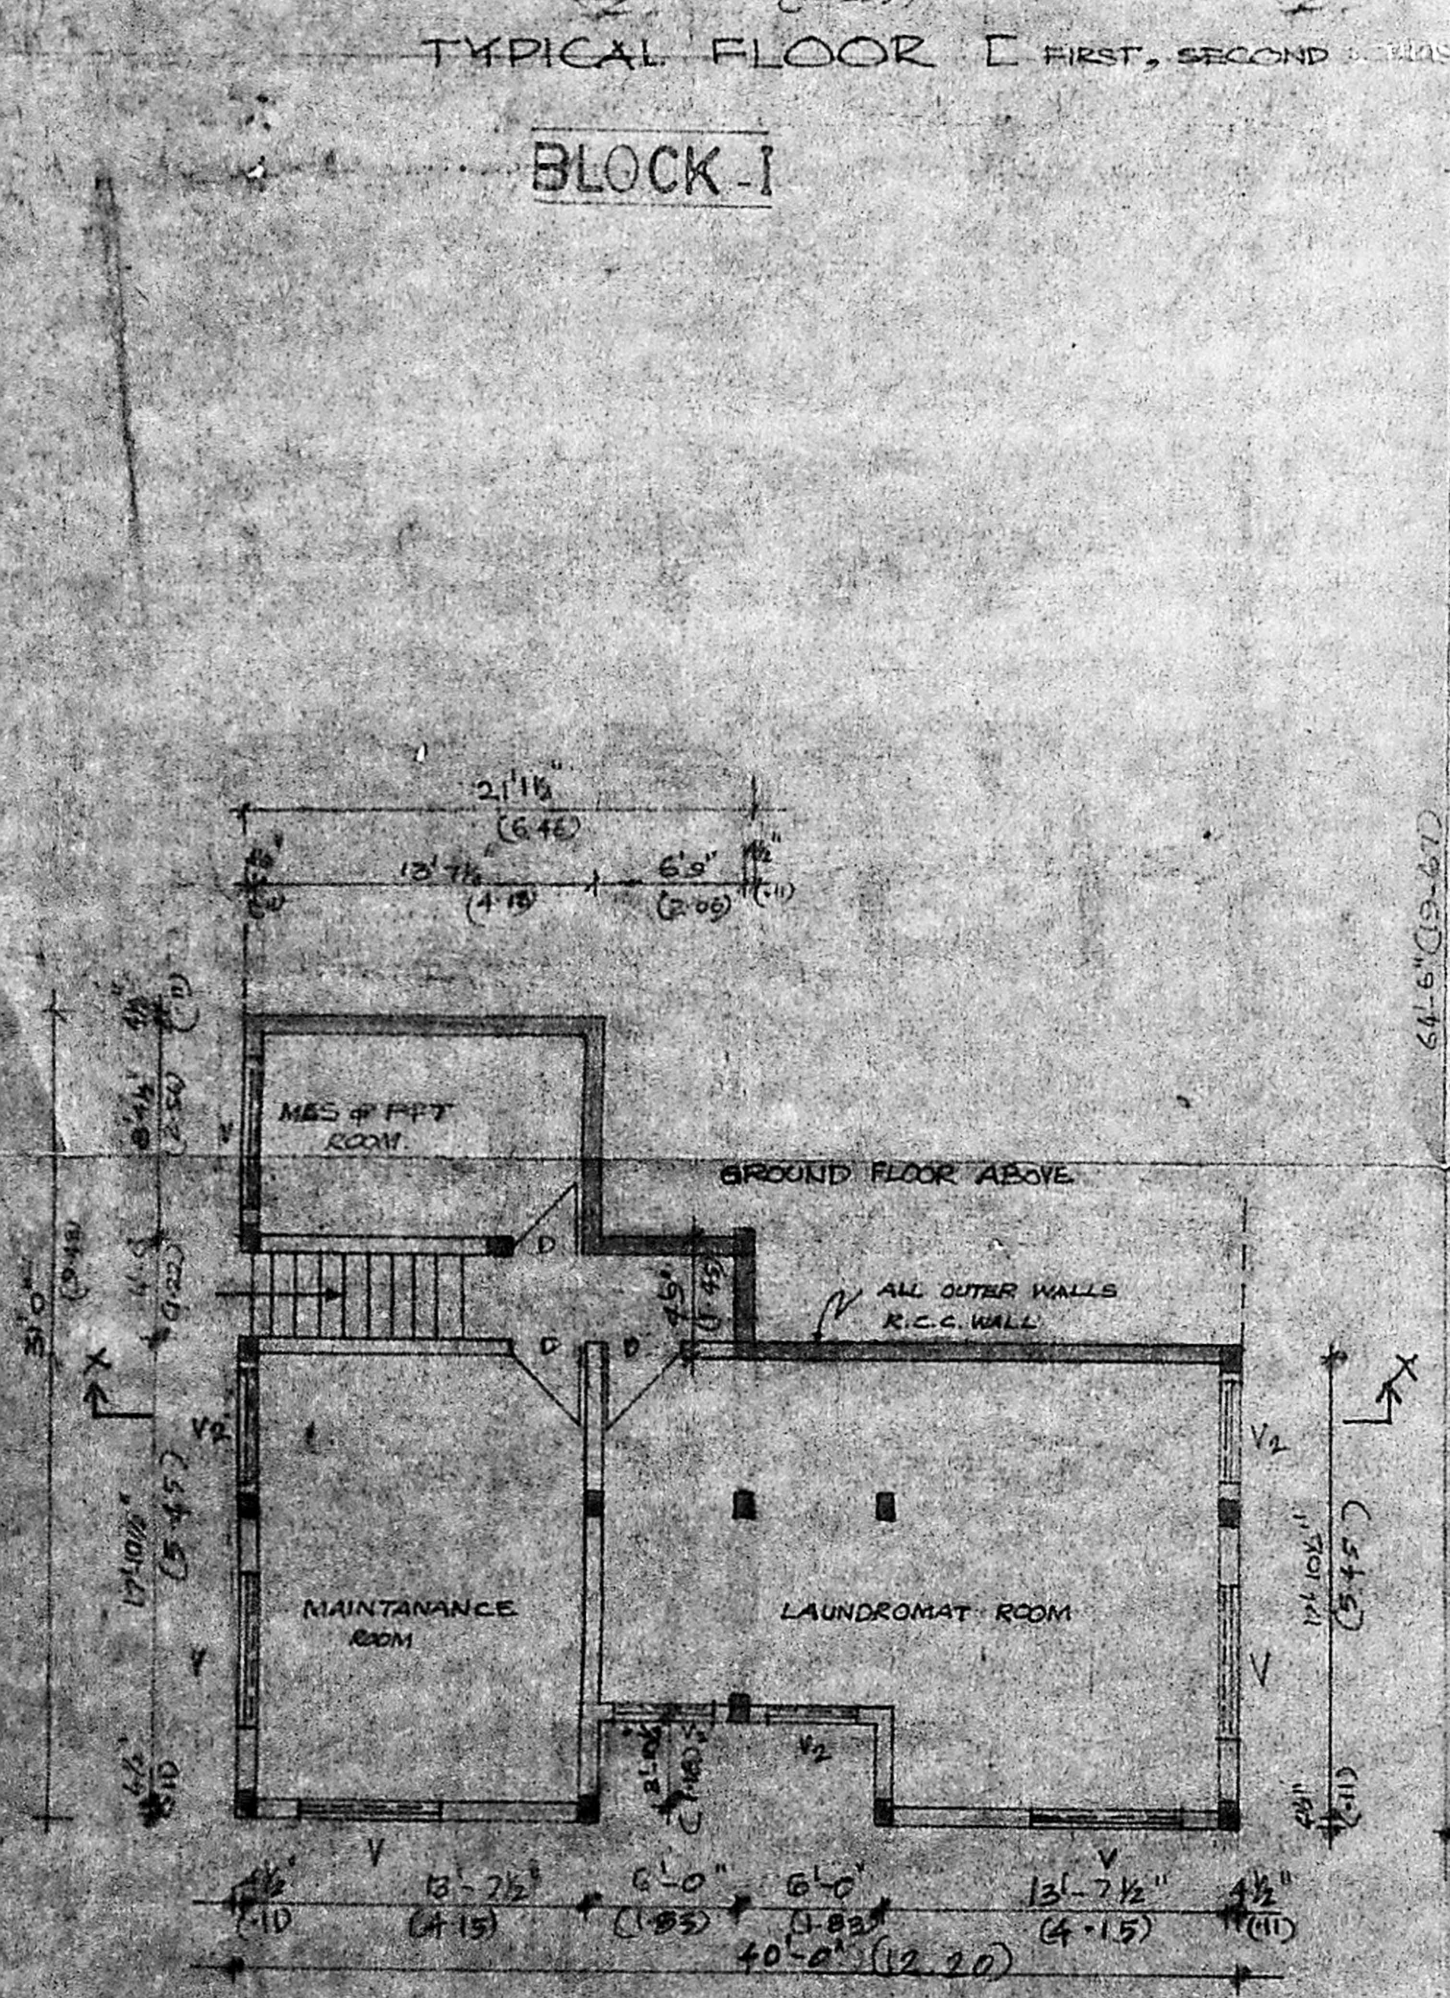

K. VENUGOPAL
A.E.E. (Rtd.)
CONSULTING CIVIL ENGINEER
LICENSED SURVEYOR LICENSE SURVEYOR CLASS I
CORPORATION OF MADRAS

3, NEELAKANDAN STREET
MUNGAMBAKKAM LAKE AREA
MADRAS-600 038

OWNER'S SIGNATURE

TOB TITLE
PROPOSED RESIDENTIAL FLATS AT PLOT NO. 135 2ND MAIN ROAD, GANDHI NAGAR, ADYAR, MADRAS KOTTUR VILLAGE SURVEY NO. 9, T.S. NO. 55 BLOCK NO. 36.

DRAWING TITLE
CORPORATION DRAWING BLOCK NO. 1

COLOR INDICATION
PROPOSED
ROAD
PLOT BOUNDARY
SEWER LINE

SCALES: 1"=80' DRAWN:-
DATE: CHECKED:-


Planning Permit No.
APPROVED
SUBJECT TO THE CONDITIONS IN THIS DESIGN LETTER.
No. 22/11/91
FOR MEMBER SECRETARY
MADRAS METROPOLITAN DEVELOPMENT AUTHORITY
MADRAS-600 008.

PROPOSED RESIDENCIAL FLATS AT PLOT NO 135 2nd MAIN ROAD
 SANDHI NAGAR, ADYAR MADRAS, KOTTUR VILLAGE
 SURVEY NO: 9, T.S NO-55, BLOCK NO-36.

K. VENUGOPAL
 LICENSED AEE (Rtd) OR
CONSULTING CIVIL ENGINEER
 LICENSE SURVEYOR CLASS I
 CORPORATION OF MADRAS
 3, NEELAKANDAN STREET
 NUNGAMBAKKAM (LAKE AREA)
 MADRAS-600 034








B/13035/B/C/22/91

GR Planning Permt No. 15.....
APPROVED
 SUBJECT TO THE CONDITIONS IN
 THIS OFFICE LETTER.
 No. 114532/90 Date 2/90
 FOR MEMBER SECRETARY
 MADRAS METROPOLITAN
 DEVELOPMENT AUTHORITY
 MADRAS - 600 008.

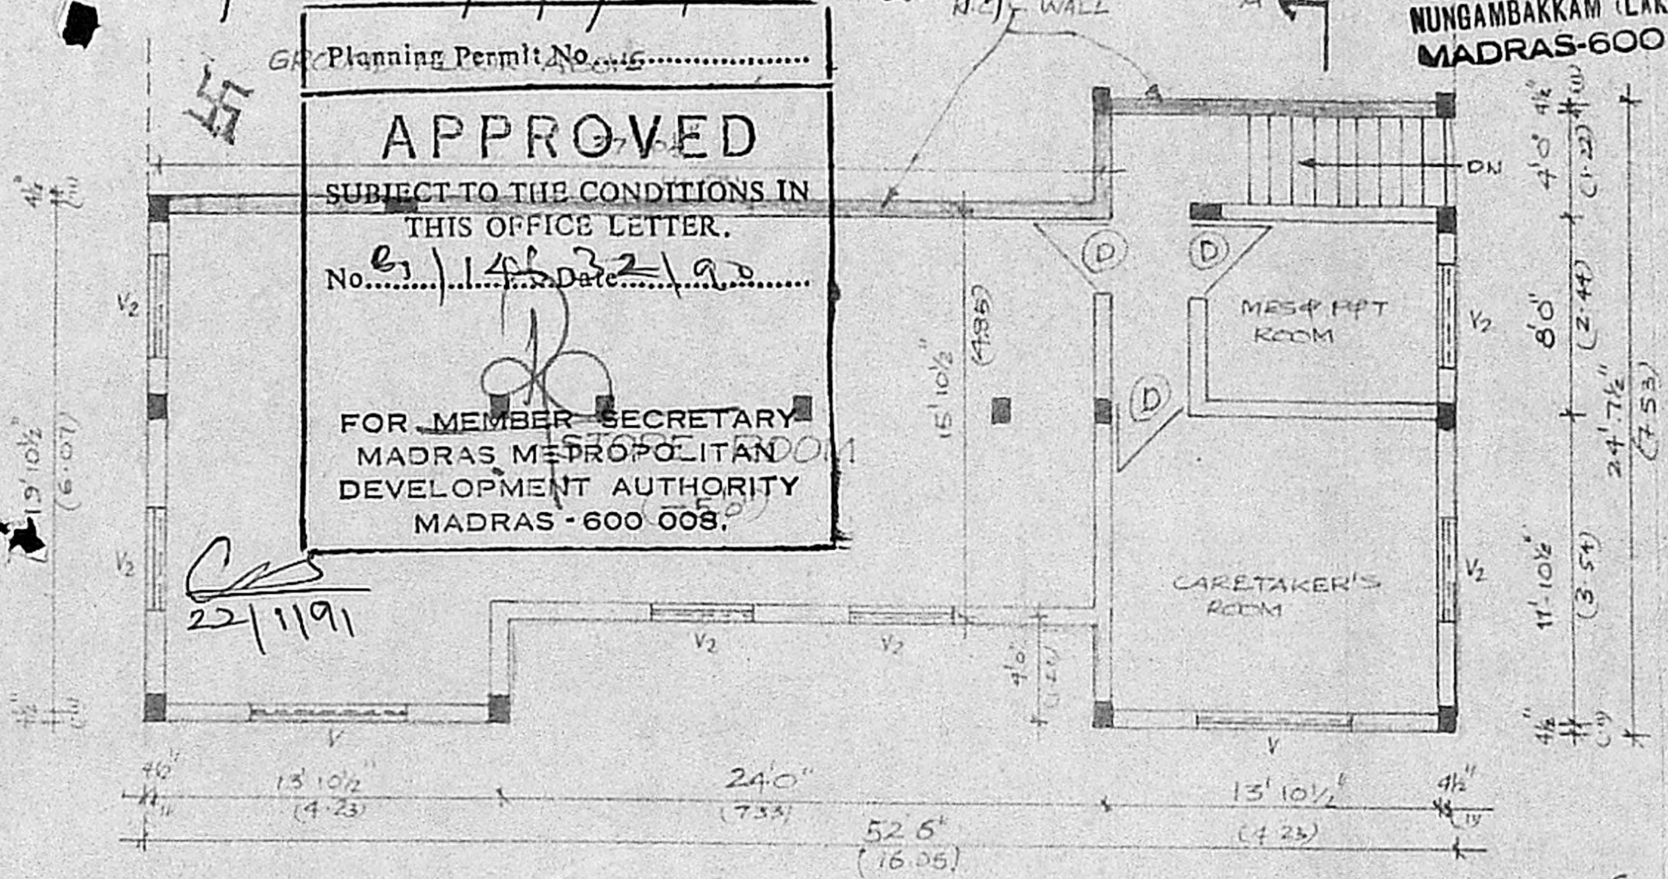

BASEMENT FLOOR PLAN.
 AREA - 1065.78_{sqm} - 98.82_{sqm}
 BLOCK - II

OWNER'S SIGNATURE

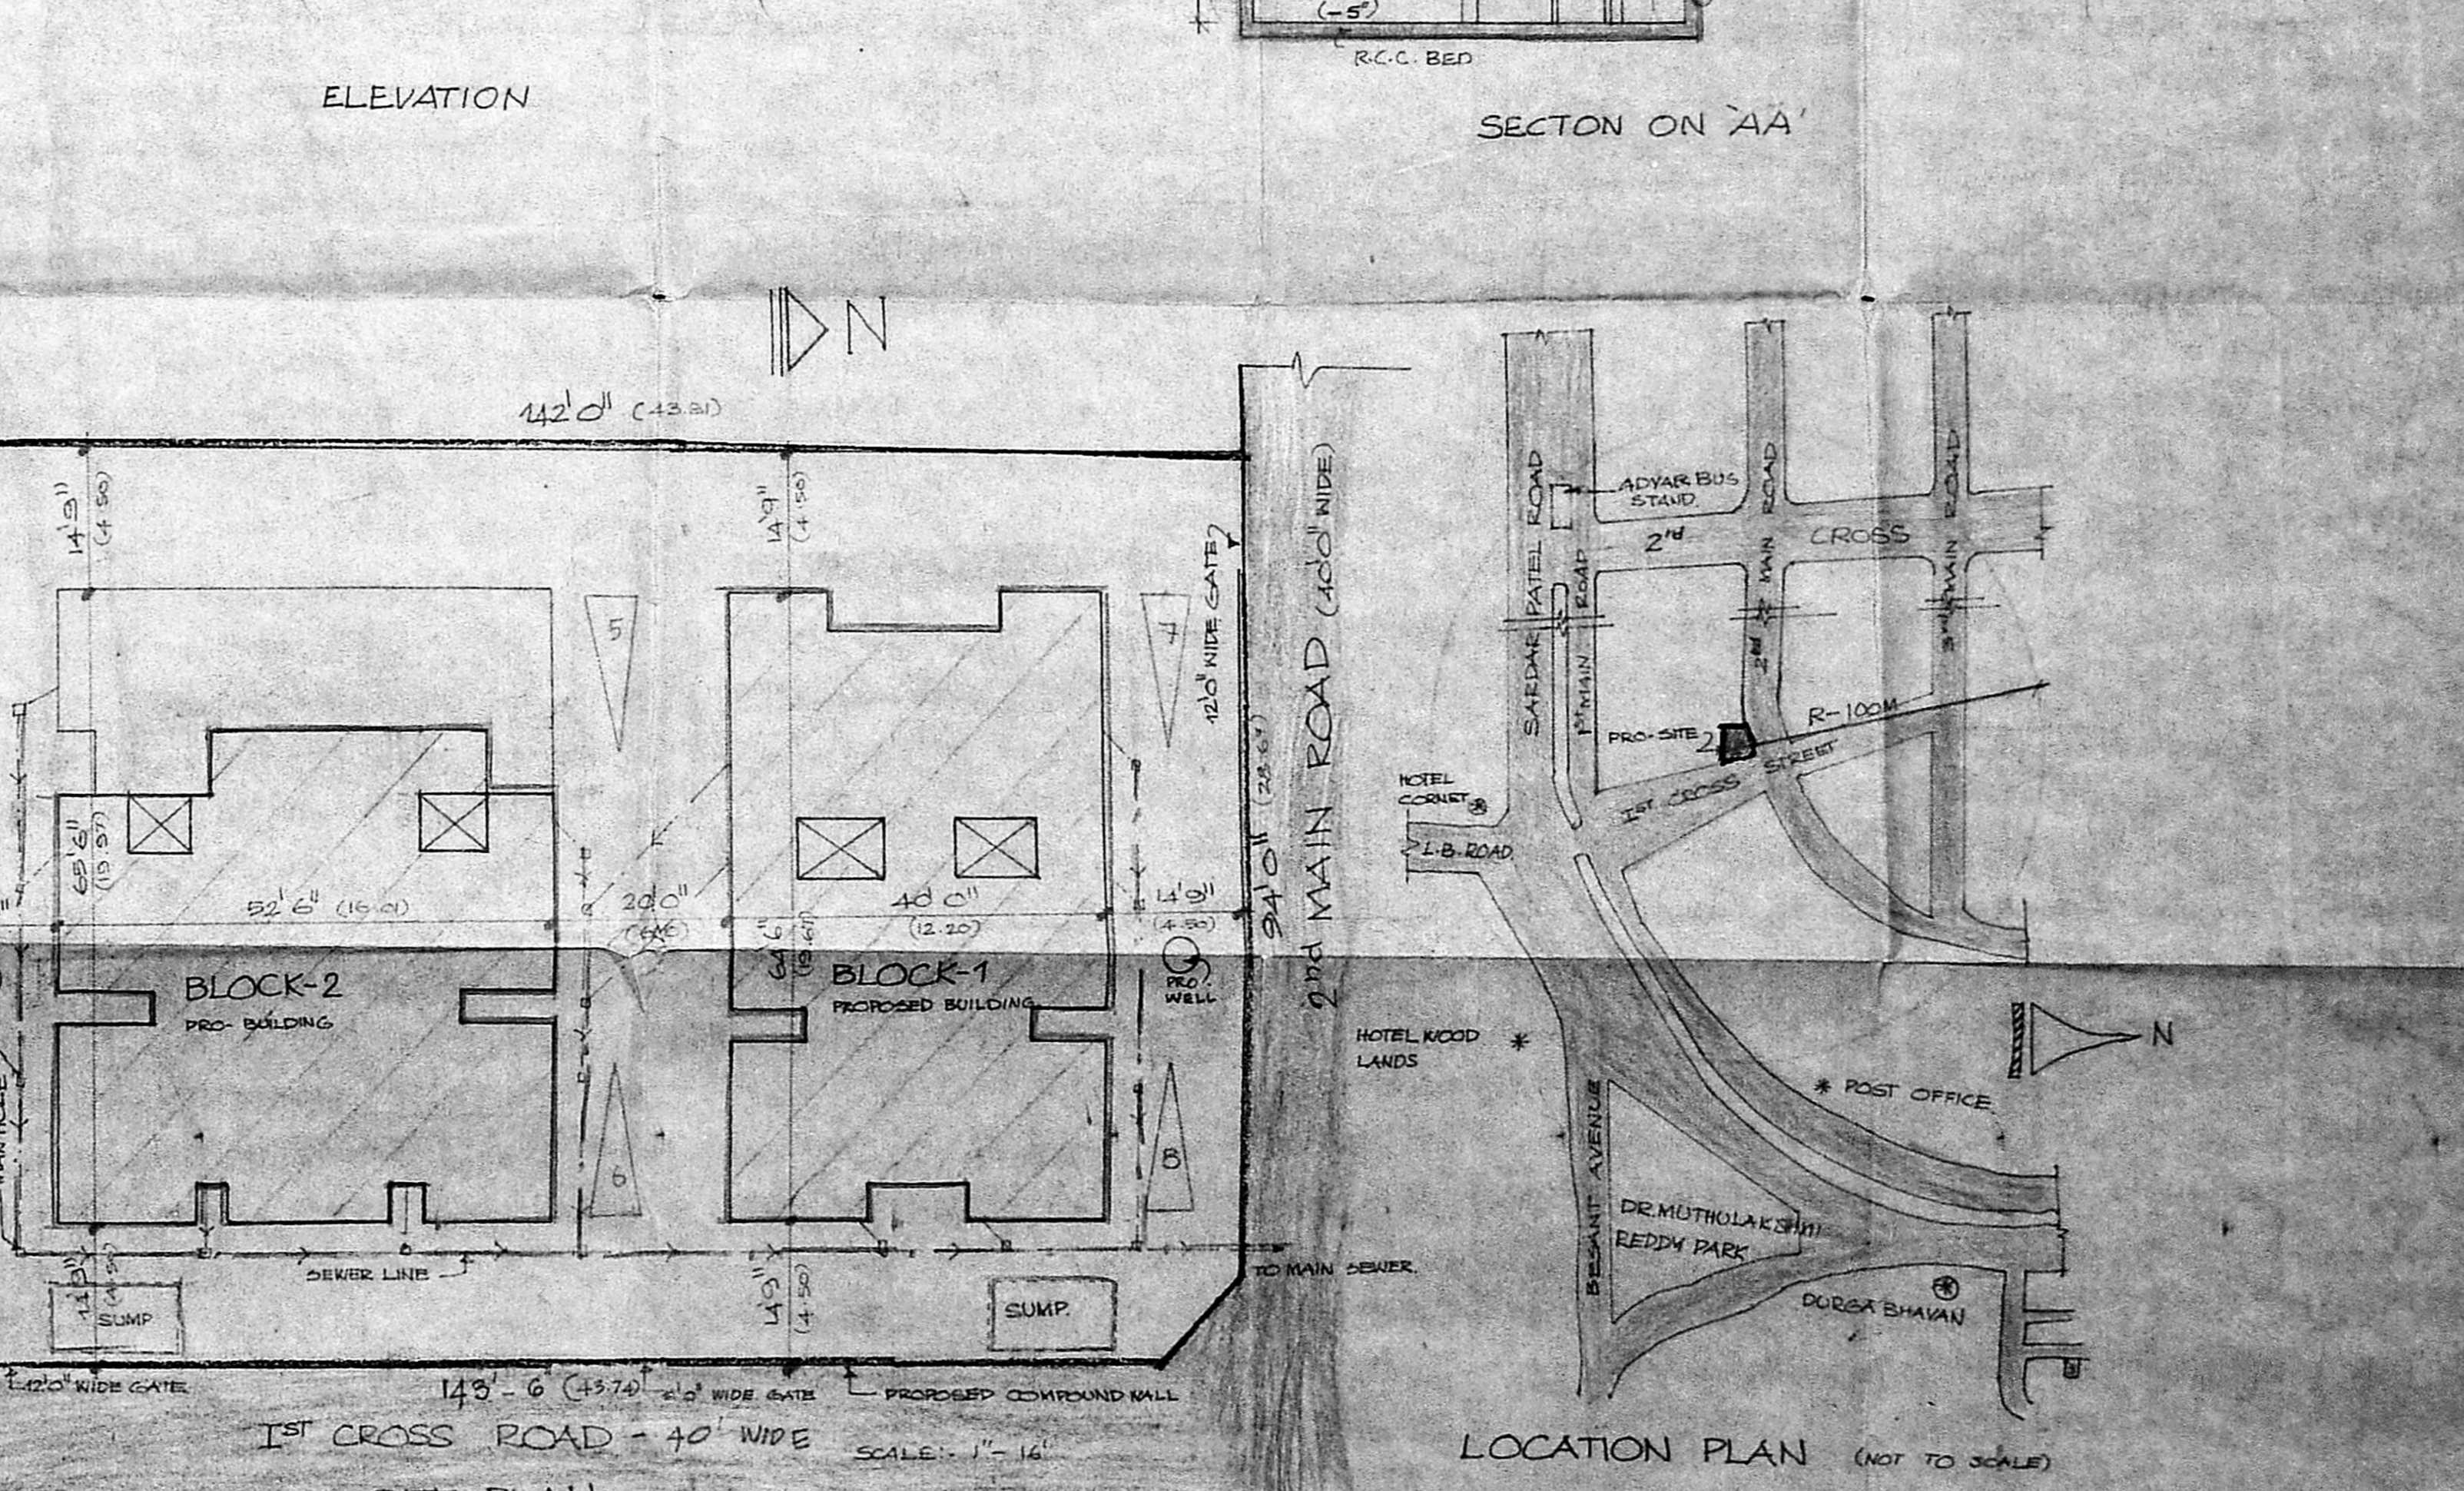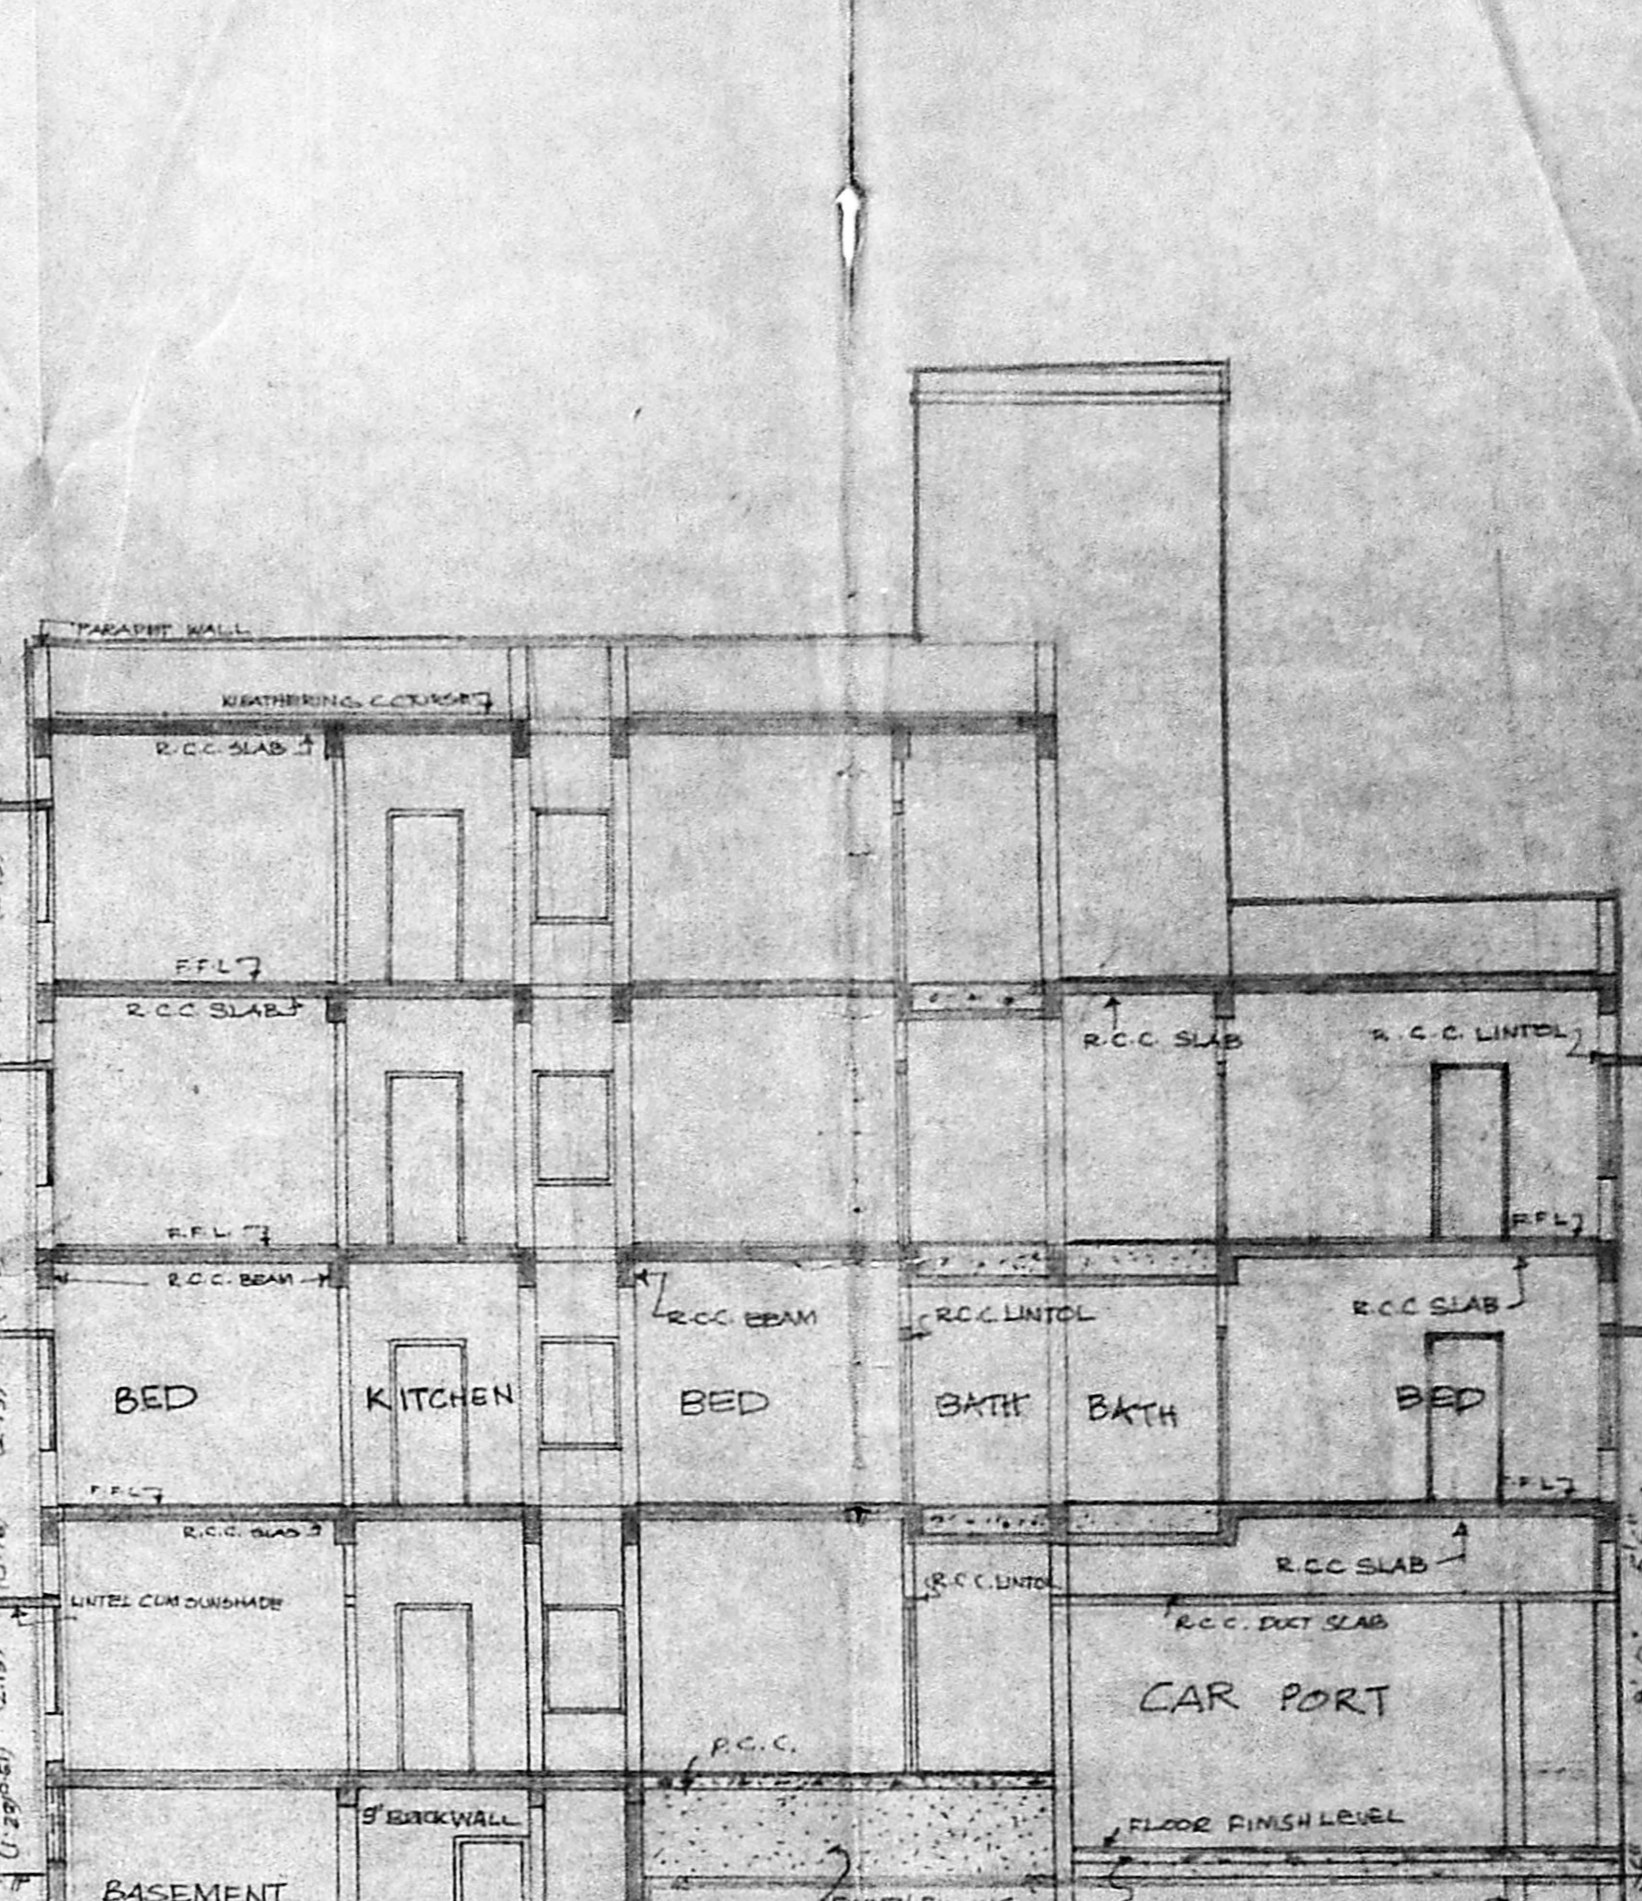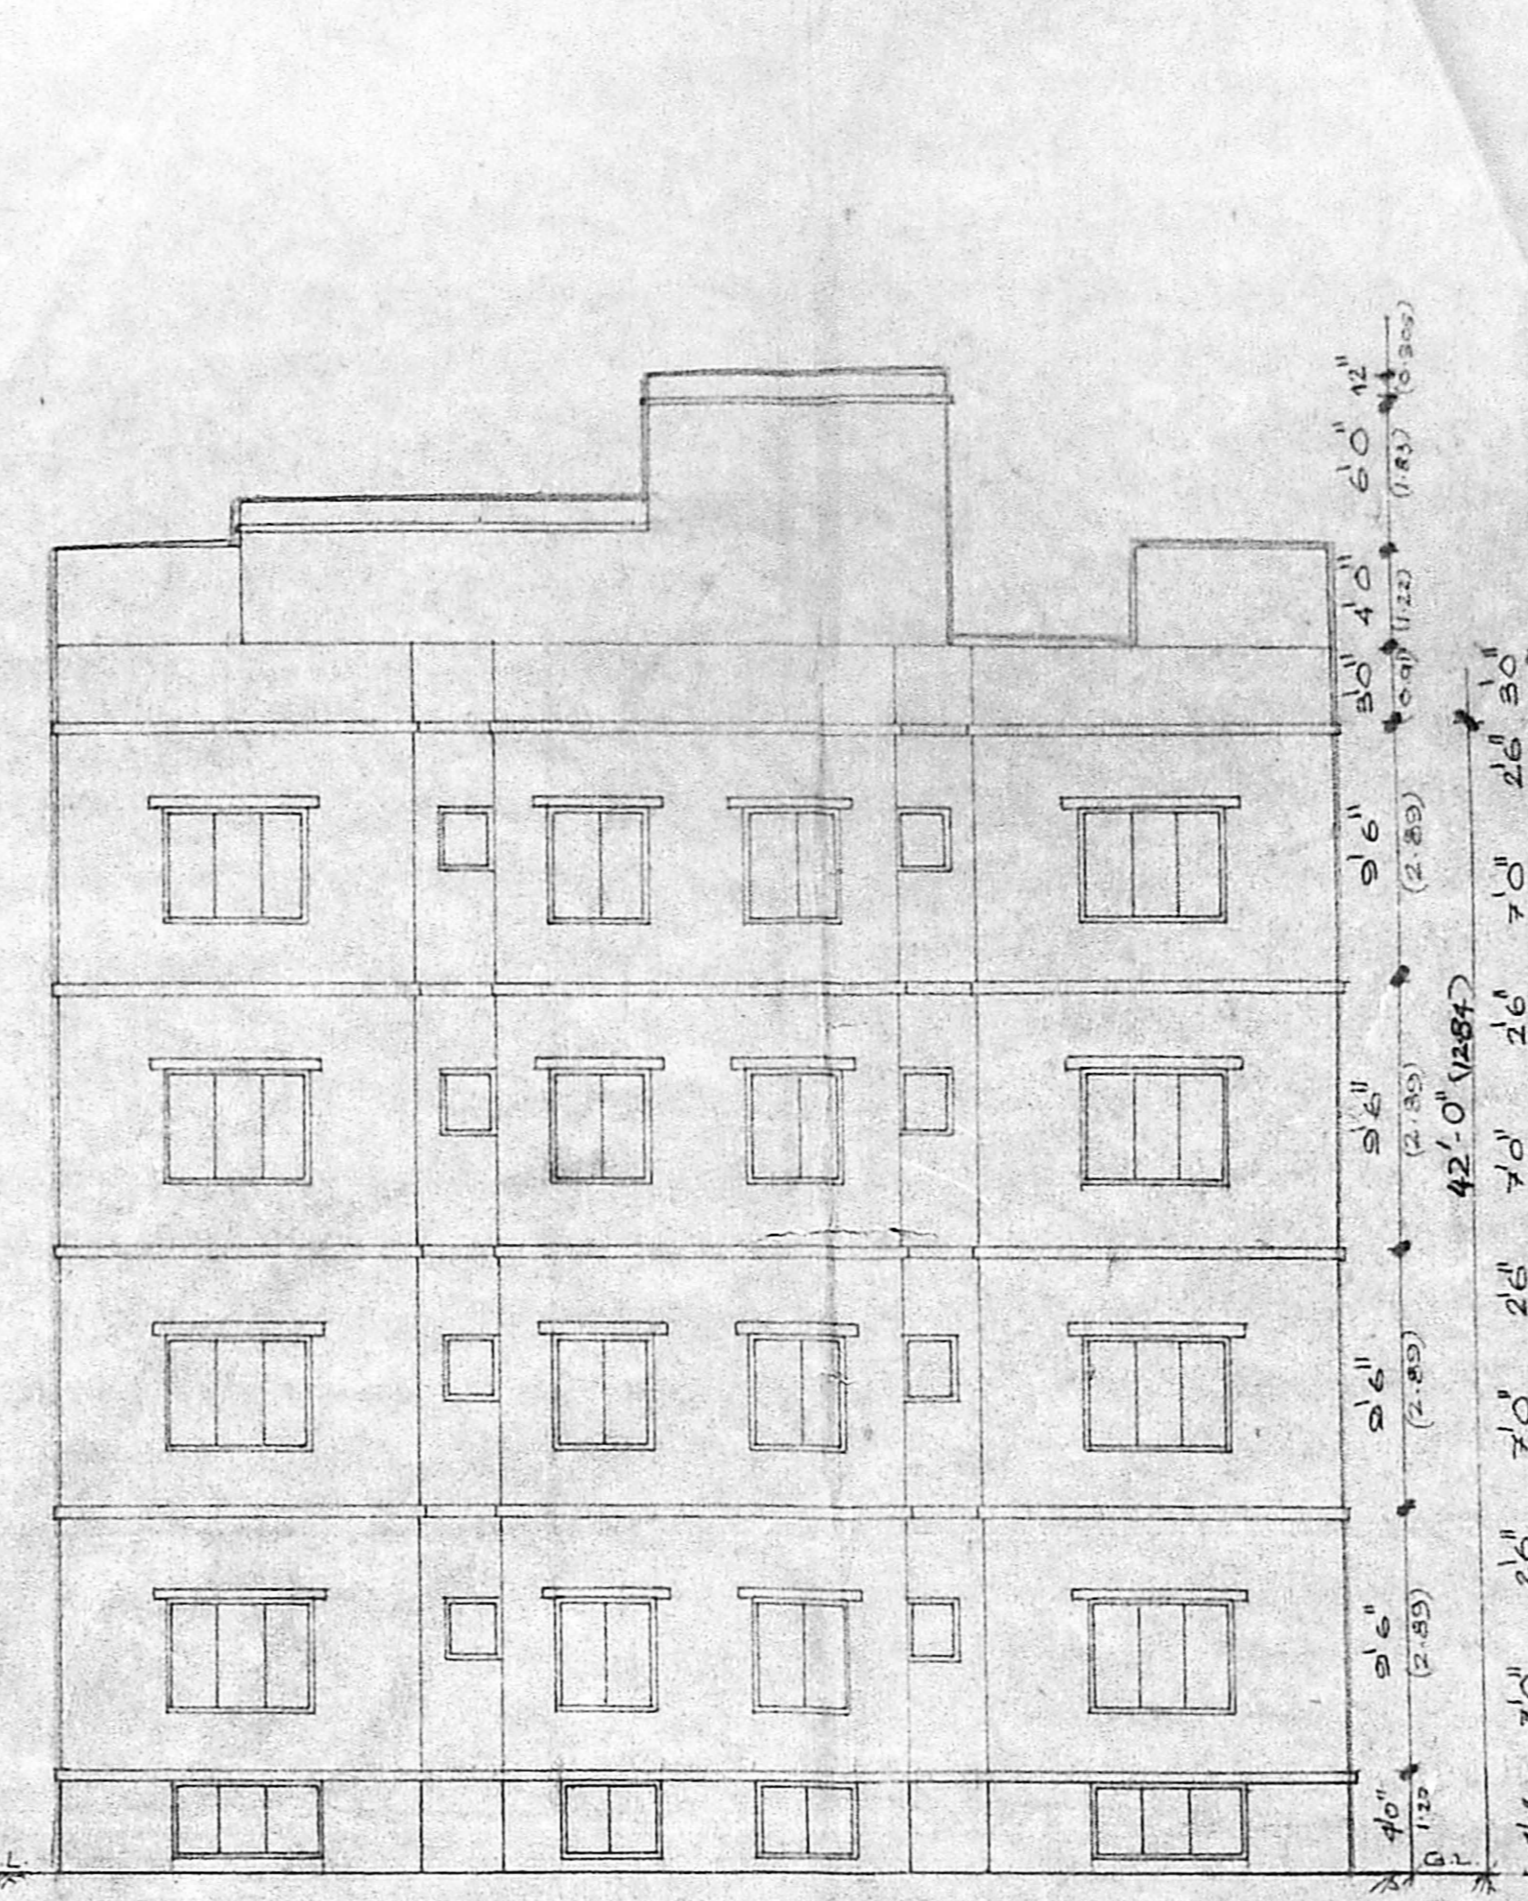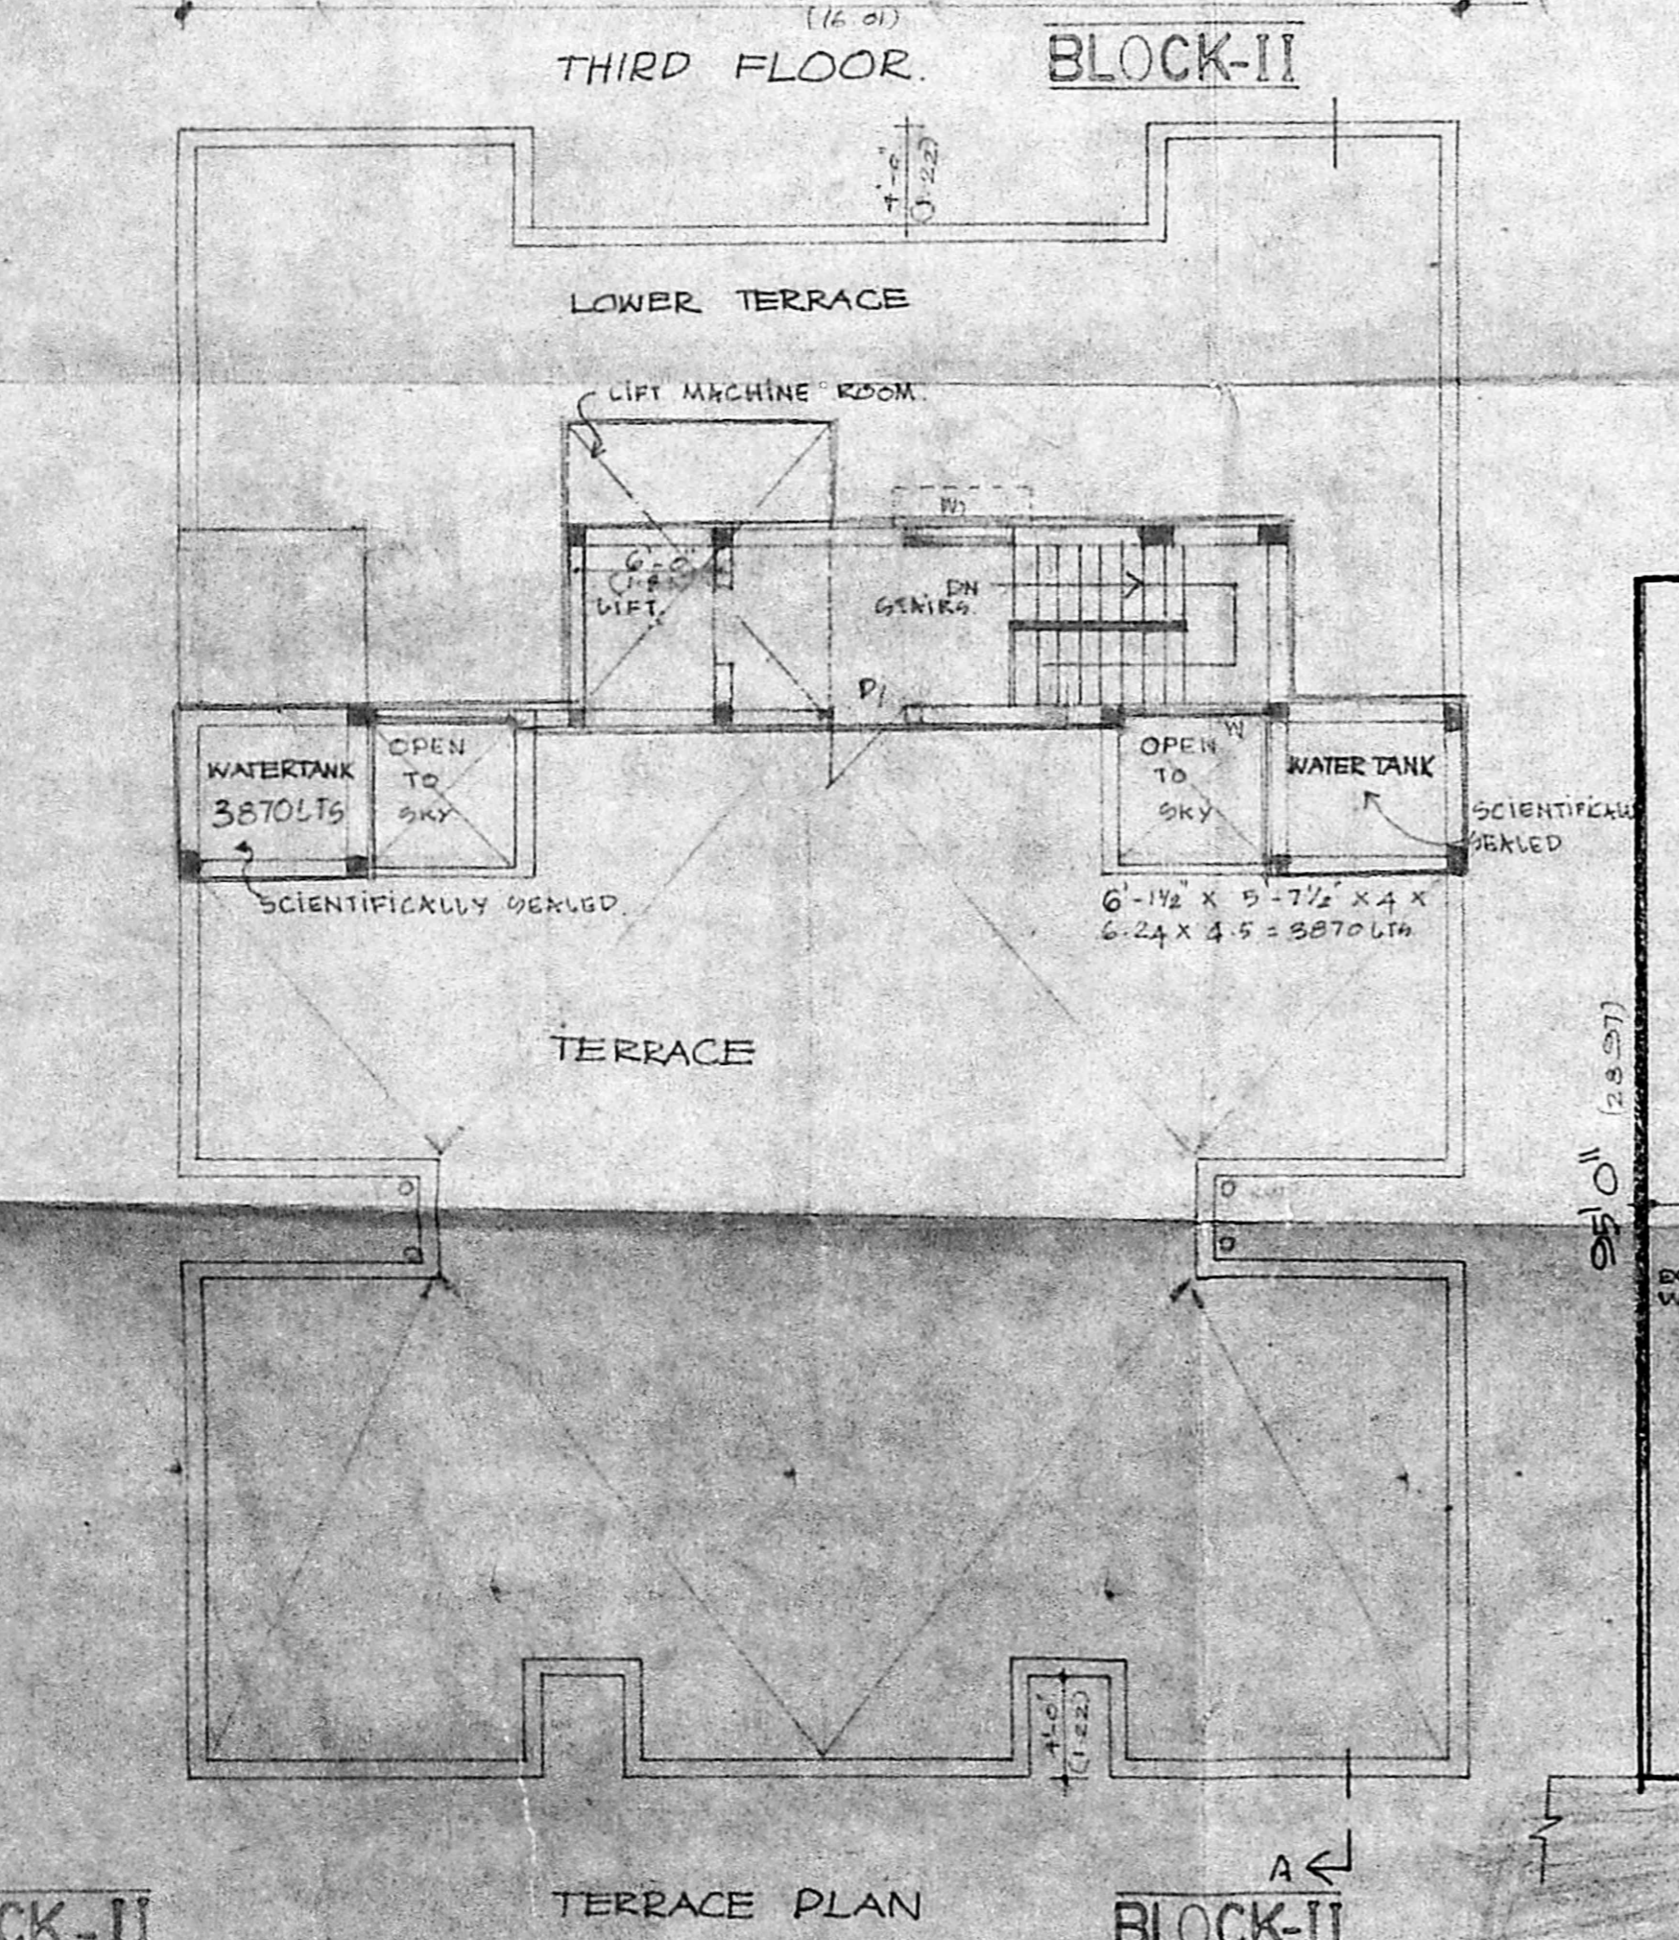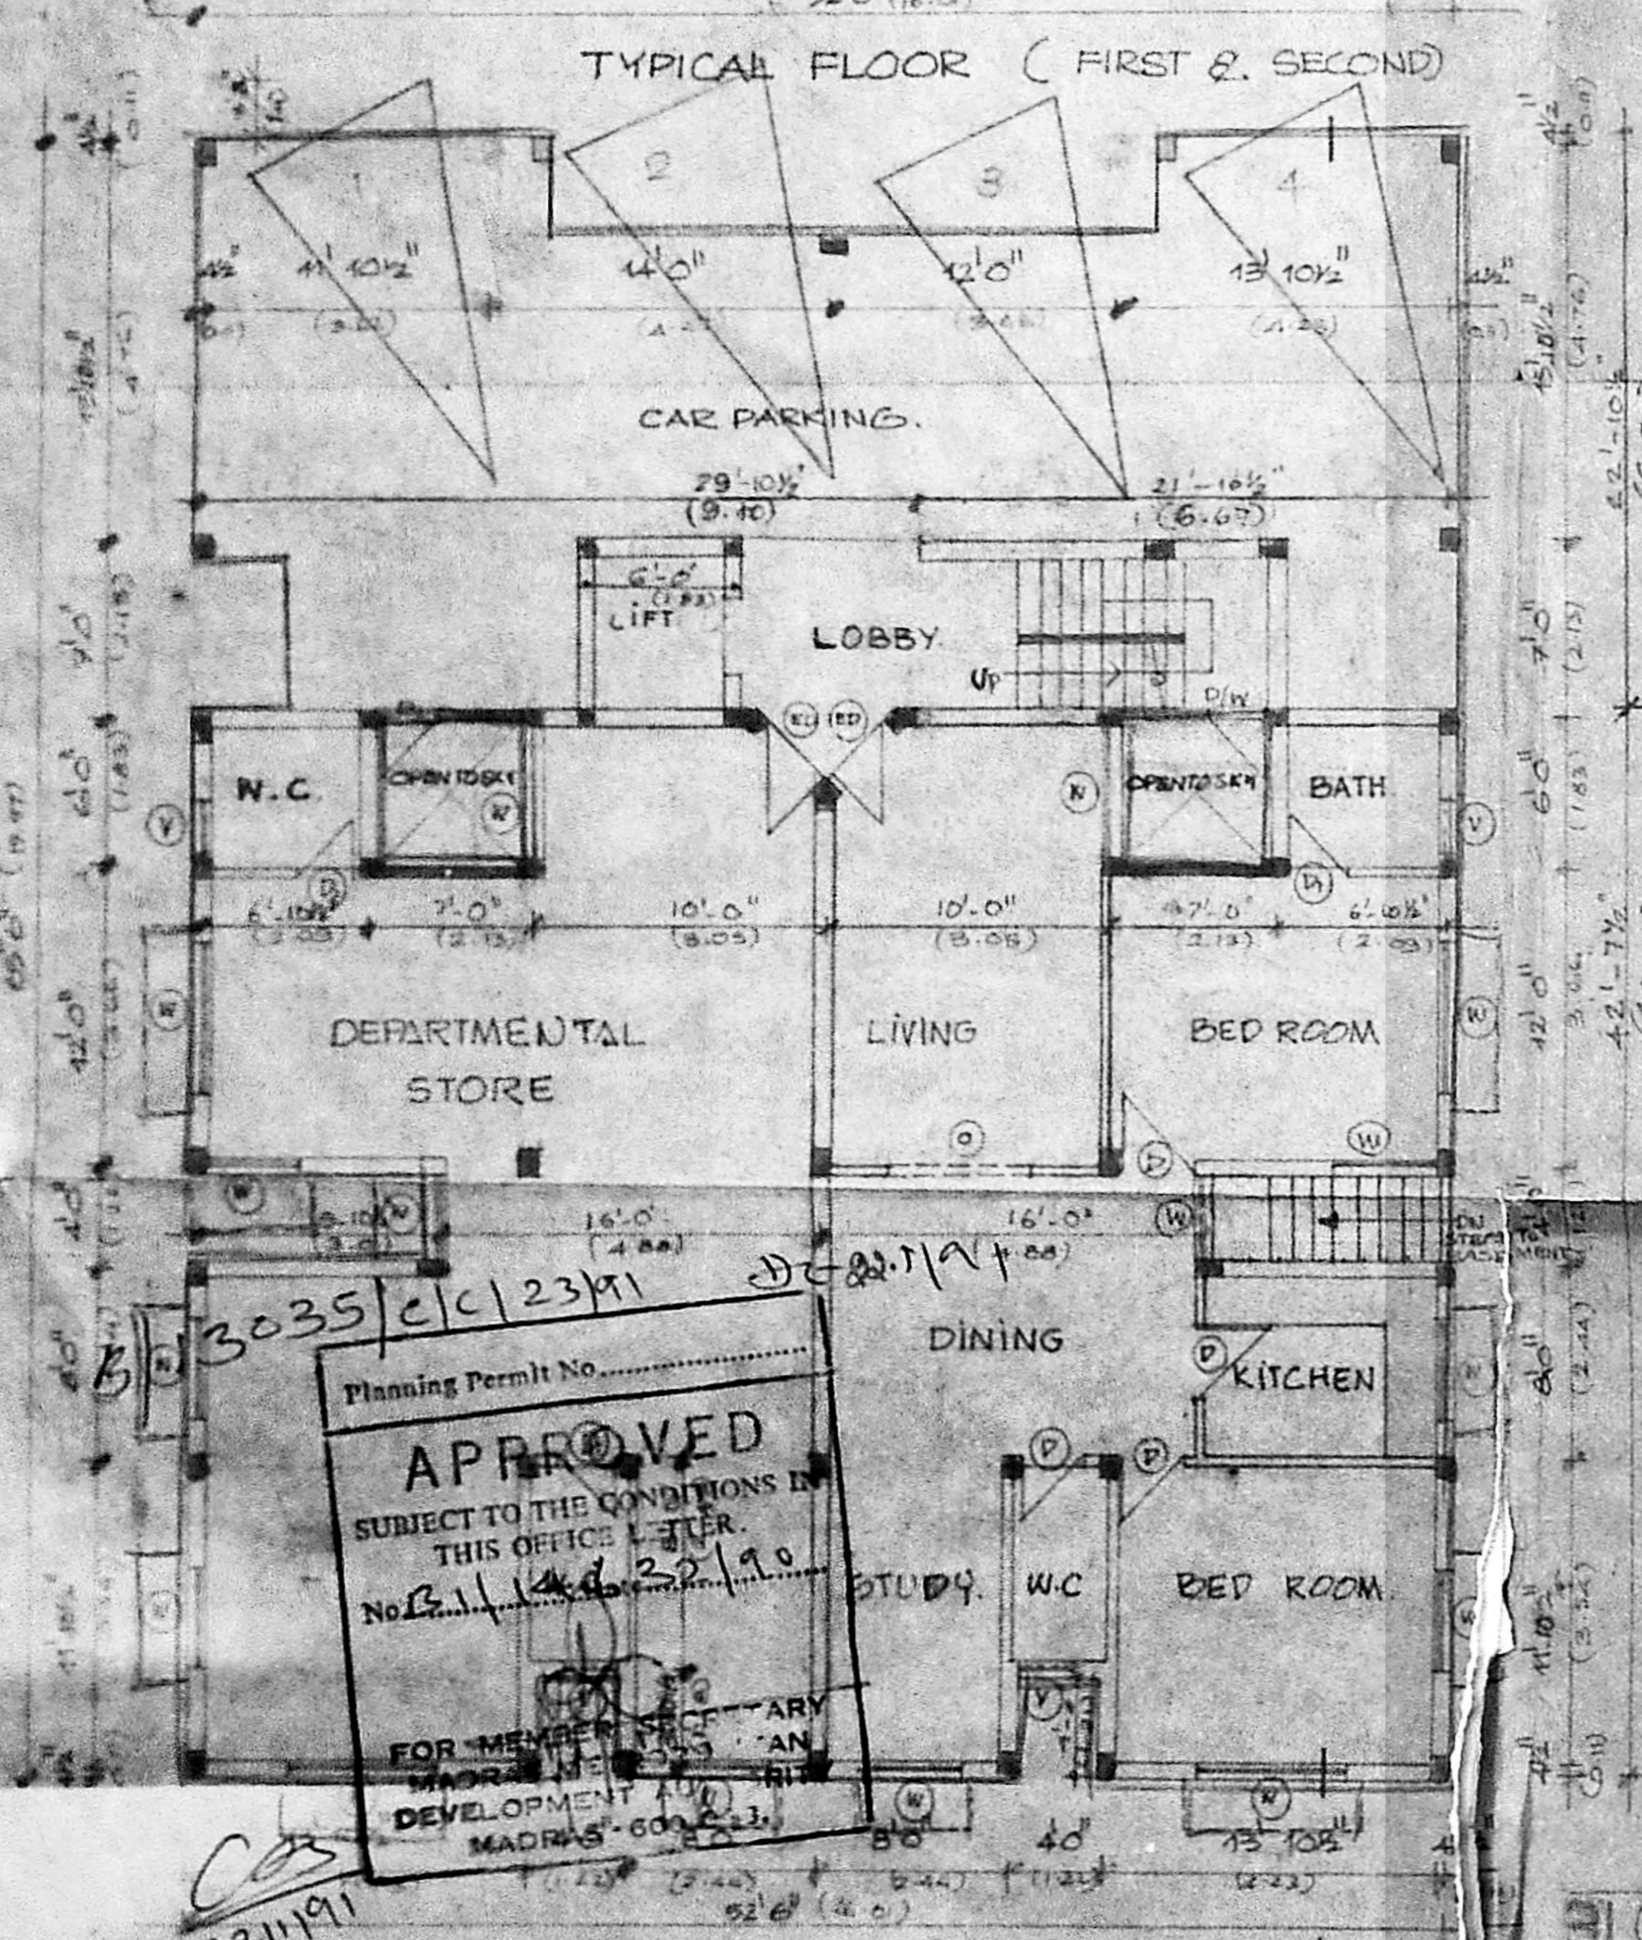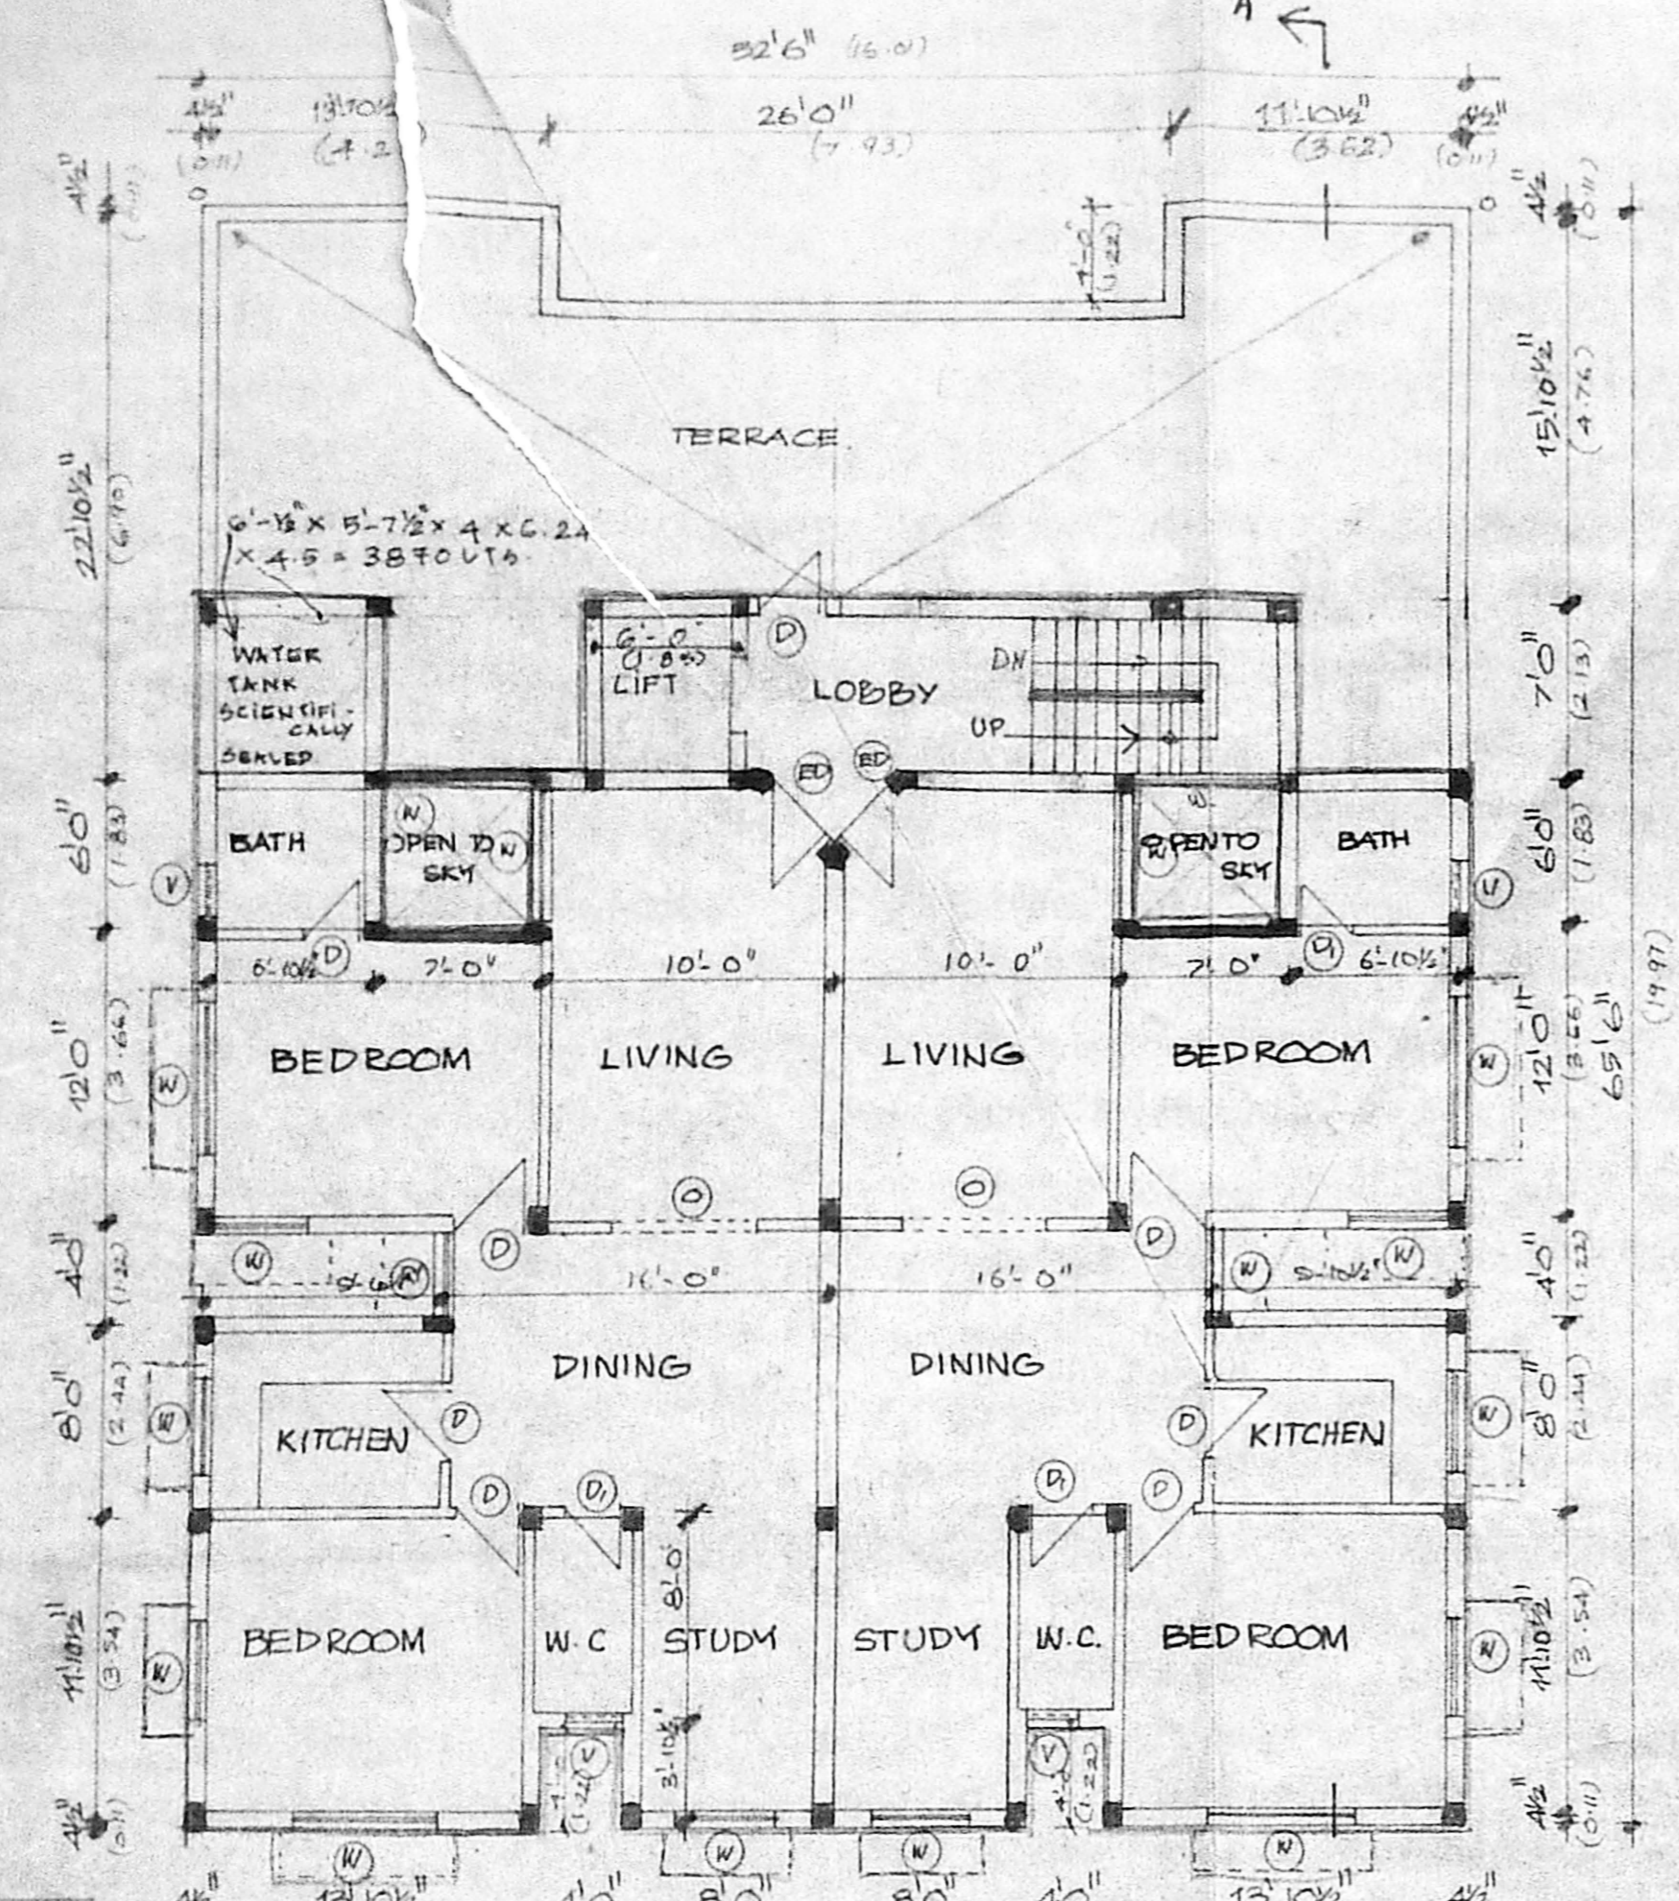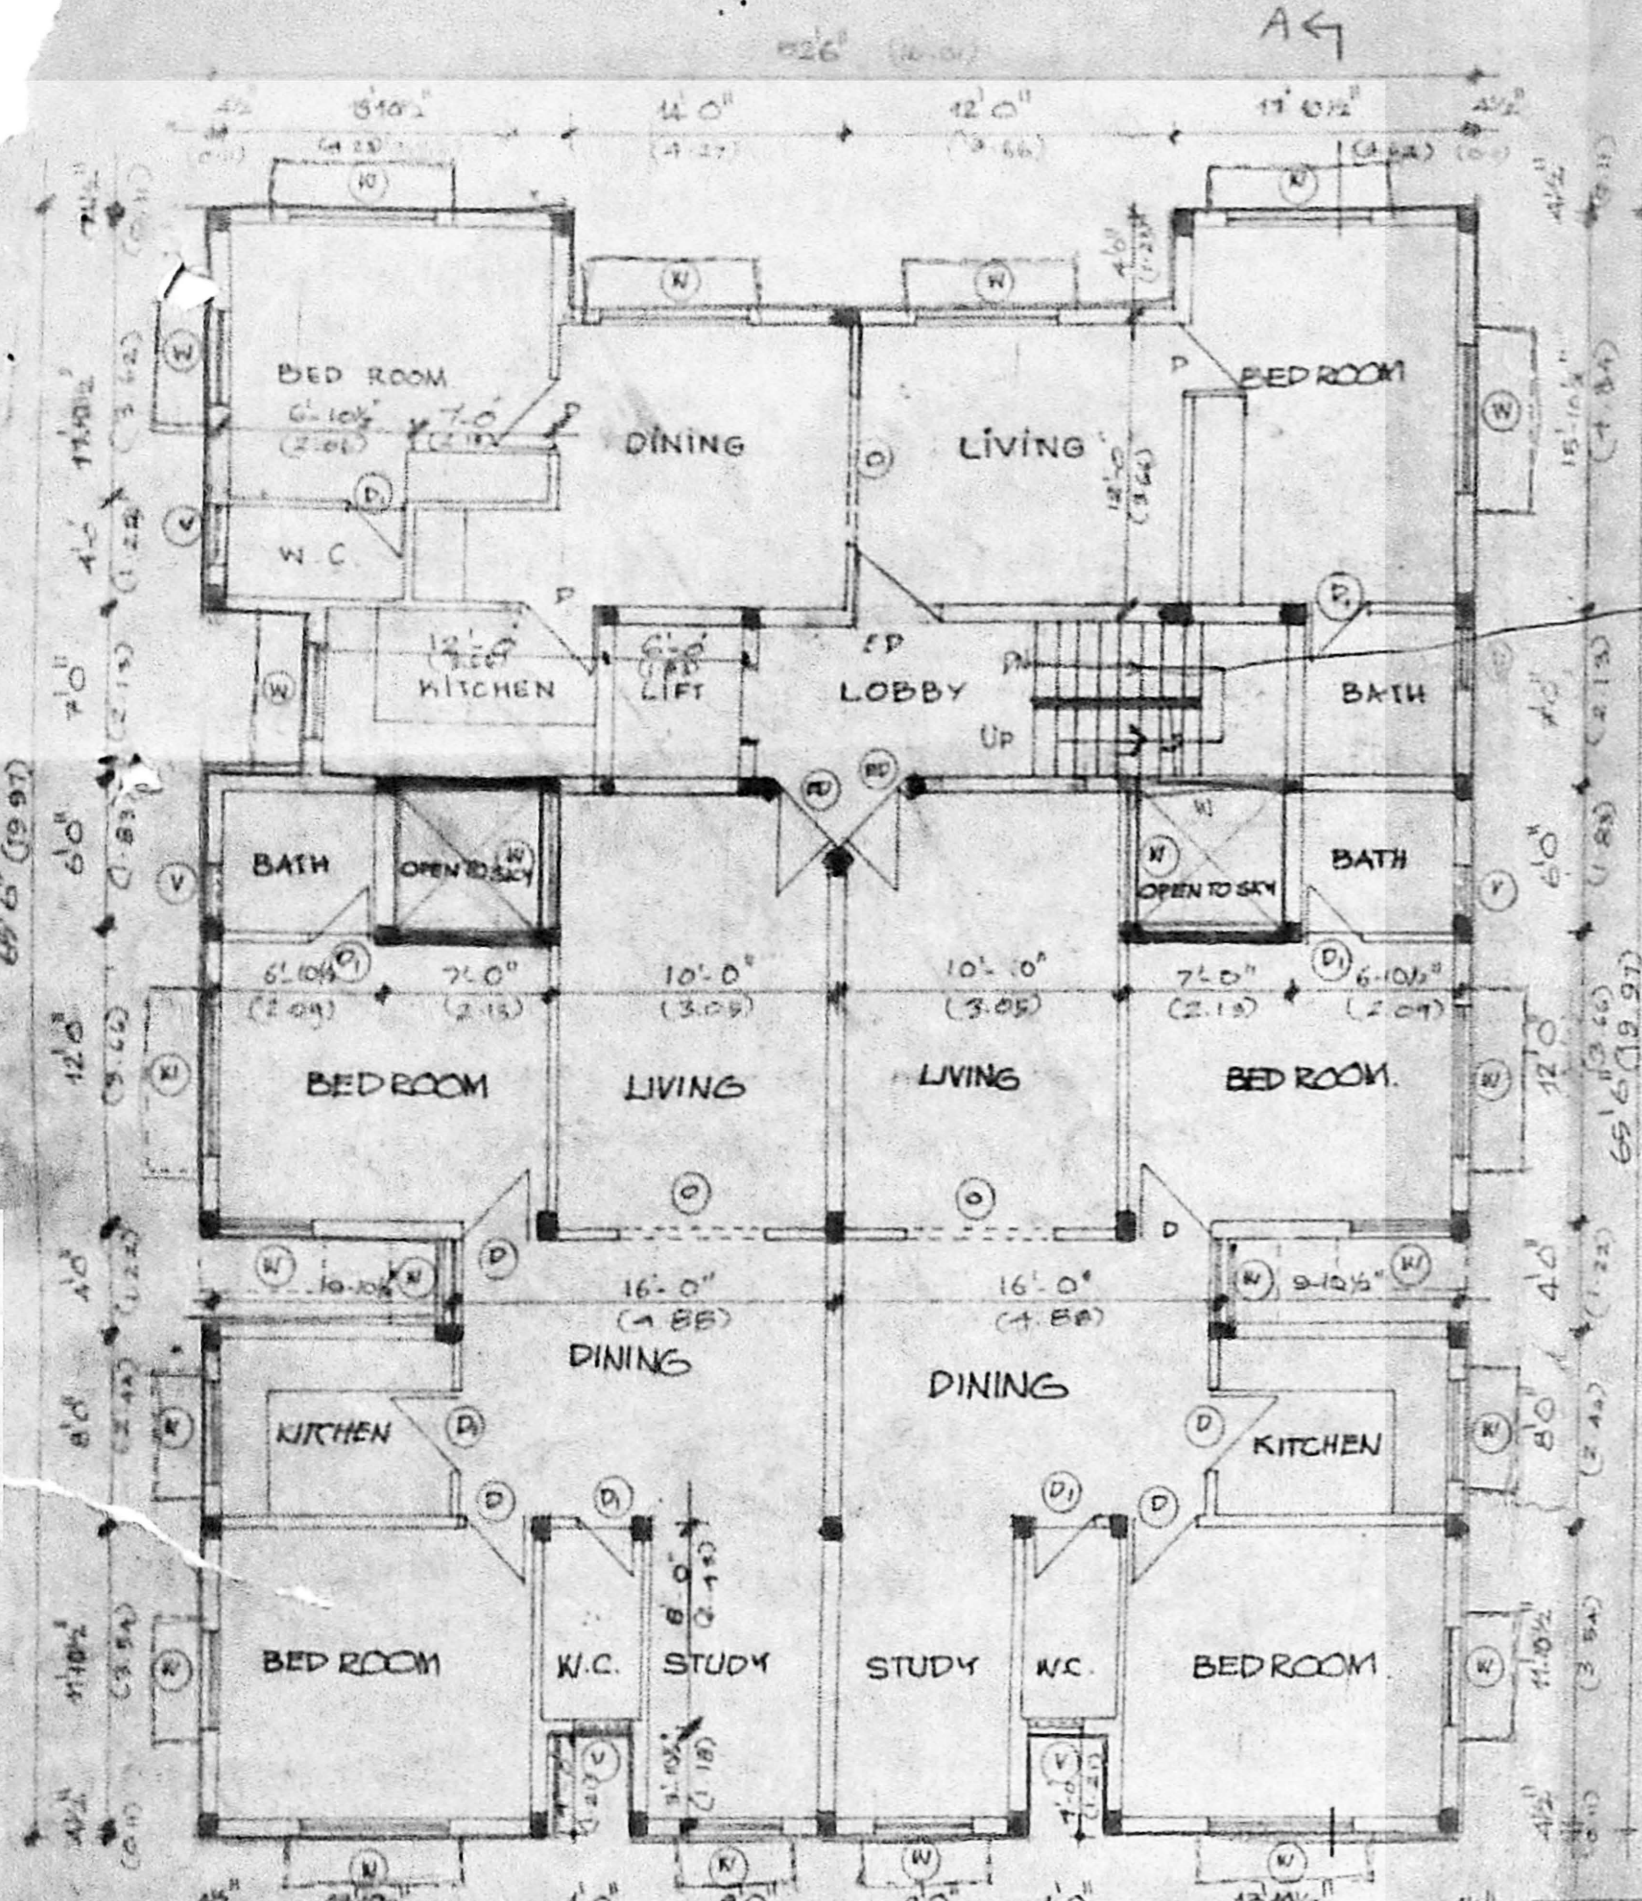

W1	DOOR	3'0" x 7'0"
W2	DOOR	3'0" x 7'0"
K. VENUGOPAL
 CONSULTING CIVIL ENGINEER
 LICENSE SURVEYOR CLASS I
 CORPORATION OF MADRAS
 3, NEELAKANDAN STREET
 NUNBARKKAM (LAKE AREA)
 MADRAS-600 034
 LICENSED SURVEYOR

AREA STATEMENT:	50 FT	30 M
PLOT AREA:	13,490.00	1253.22
BLOCK-1		
GR. FL. AREA:	2,312.76	214.85
TYP. FL. AREA:	2,900.66 X 2 (11.14)	6,401.08
TOTAL F.S.I. AREA:	9,613.93	899.93
BLOCK-2		
GR. FL. AREA:	2,280.89	211.89
TYP. FL. AREA:	3,914.92 X 2 (11.14)	6,309.04
3 RD FL. AREA:	2,280.89	211.89
TOTAL F.S.I. AREA:	10,864.82	1007.32
CON. CAR PARKING:	870.63	80.88
NON-F.S.I. AREA		
BASEMENT AREA	3,917.75	361.16
BLOCK-2		
BASEMENT AREA:	1,063.78	99.92
TOTAL NON-F.S.I. AREA:	1,980.53	183.22

v. vijayalakshmi

OWNER'S SIGNATURE

JOB TITLE
 PROPOSED RESIDENTIAL FLATS
 AT PLOT NO 135, 2ND MAIN ROAD
 GANDHI NAGAR, ADYAR
 MADRAS, KOTTUR VILLAGE
 SURVEY NOS. T.S. NO 55
 BLOCK NO 36

DRAWING TITLE
 CORPORATION DRAWING
 BLOCK-2.

COLOUR INDICATION
 PROPOSED ROAD
 PLOT BOUNDARY
 CENTER LINE

SCALE: 1" = 8'0"
 DATE: 01/06/90

DRAWN: CHECKED: