



FRONT ELEVATION.

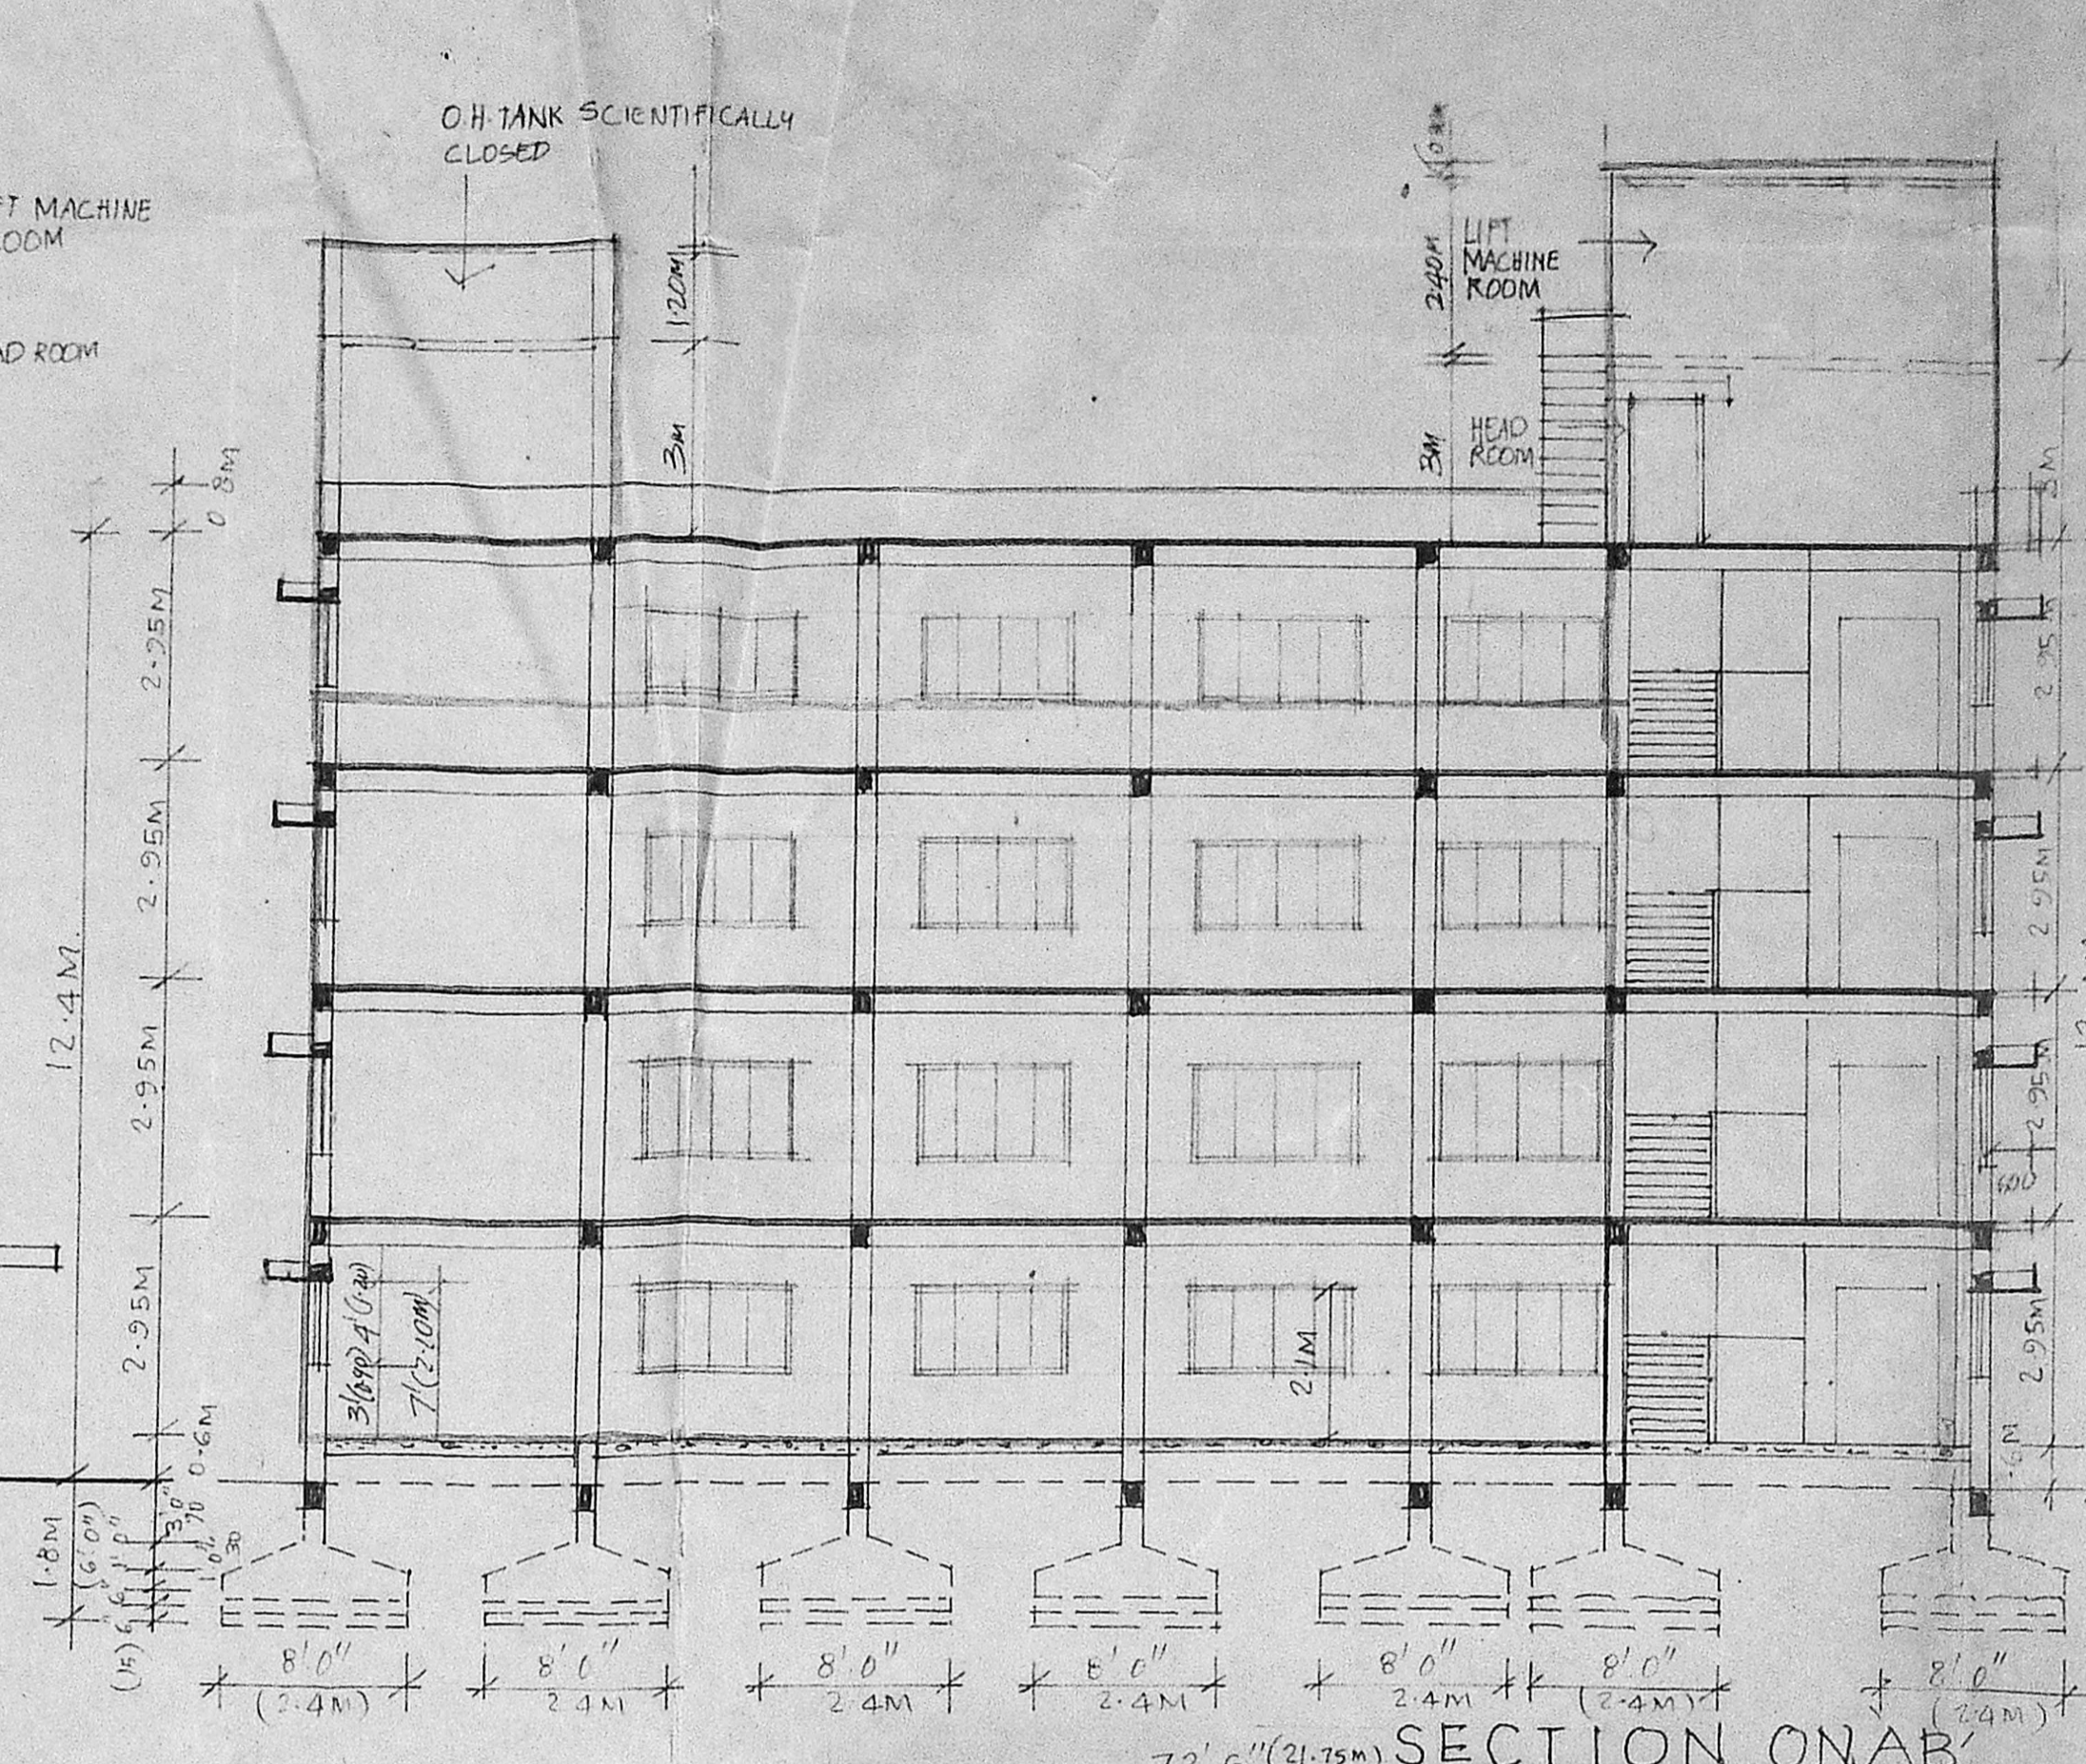

SECTION ON AB

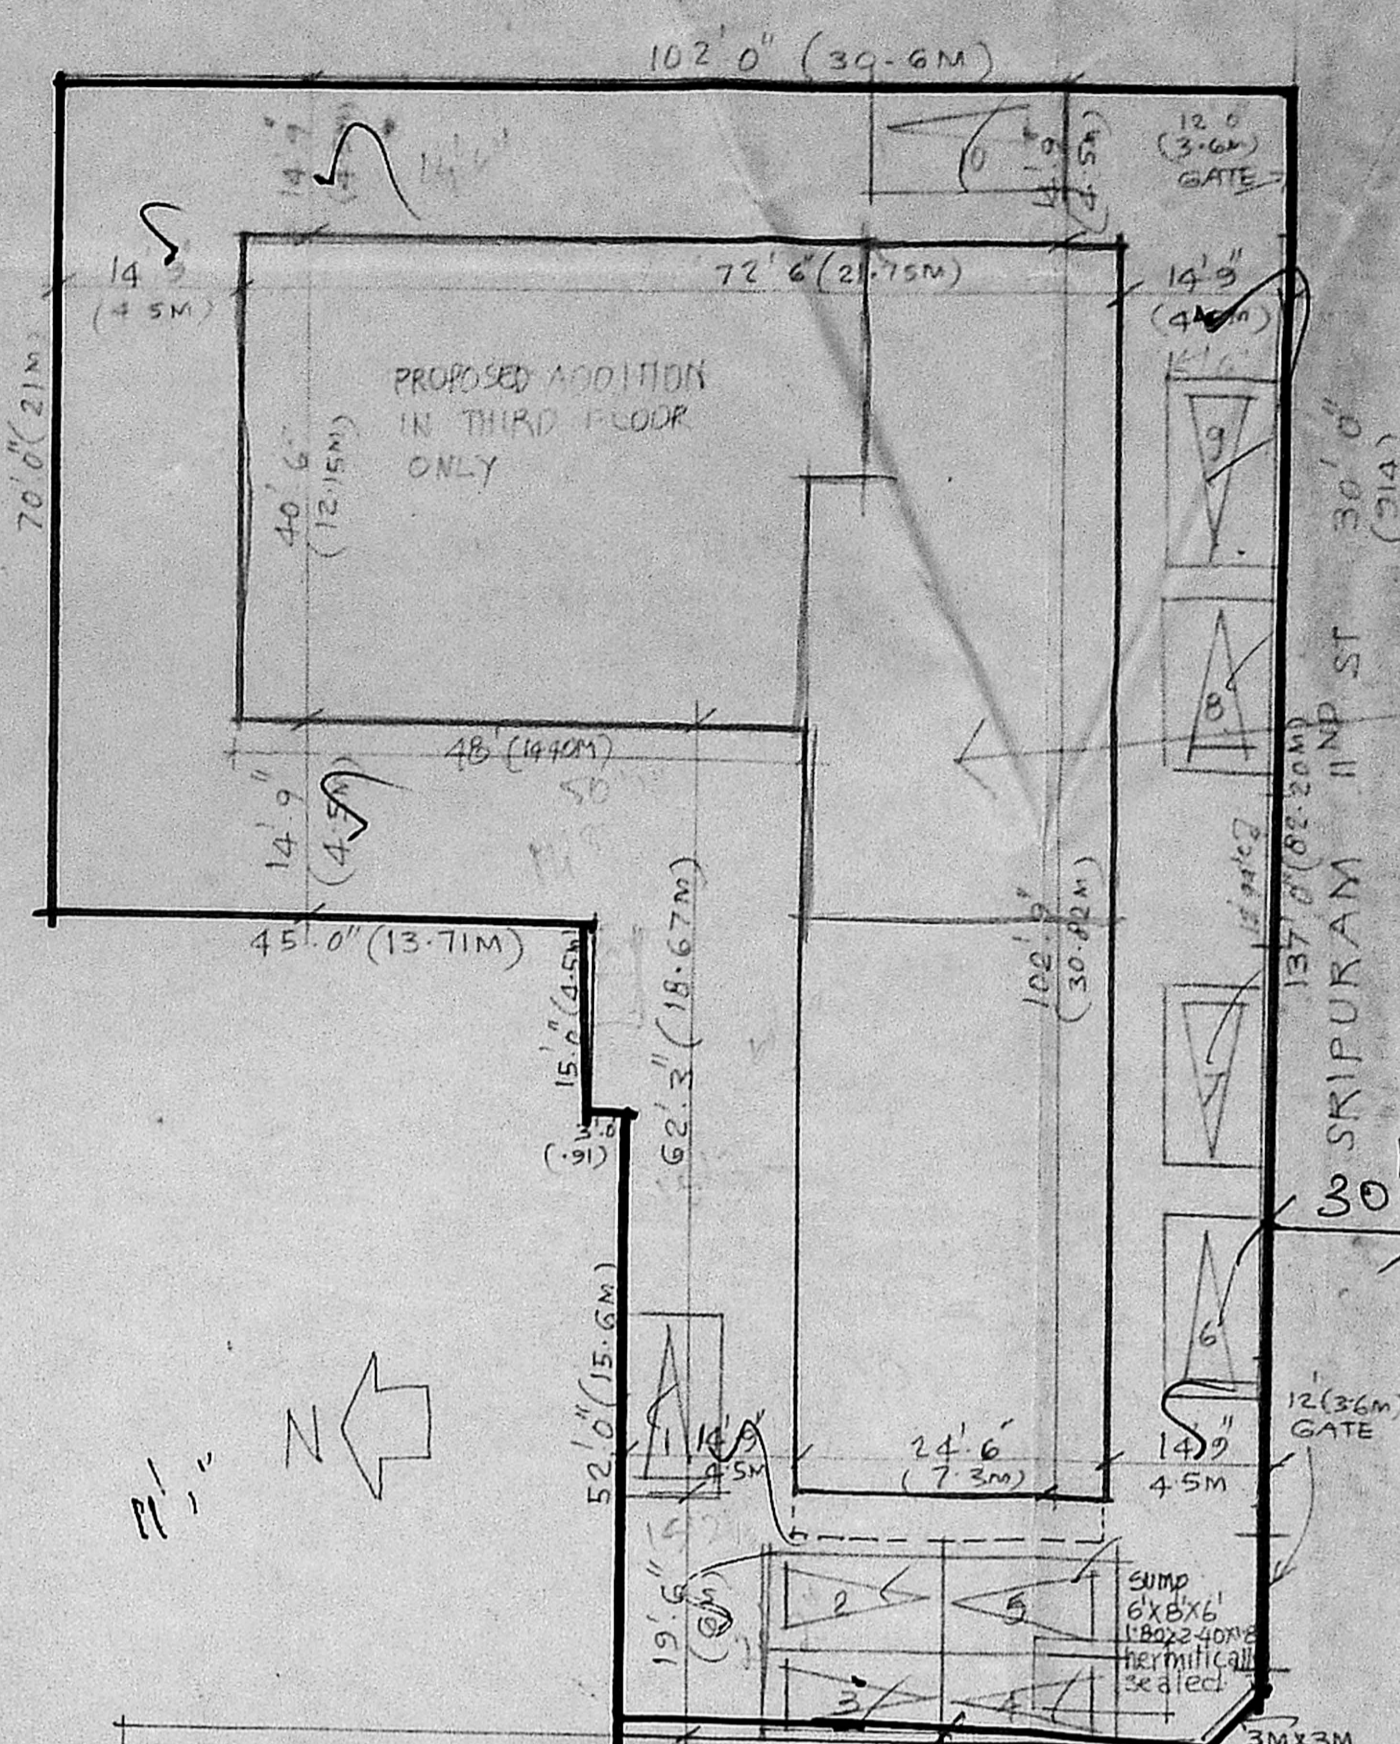

SITE PLAN SCALE 1"=16'0" (1:200)

NOTE
GROUND FLOOR, FIRST, SECOND AND PART THIRD FLOOR ALREADY SANCTIONED IN P.P.A. NO. 5/13403/839 dt 4/11/89 P.N. 412/89 dt 16/11/89

KEY PLAN (NOT TO SCALE)

SCHEDULE OF AREA:

	SQ FT	SQ. M
AREA OF PLOT	10,803	1003
BUILT-UP AREA:		
GROUND FLOOR SANCTIONED	4461.37	414.46
FIRST FLOOR SANCTIONED	4577.74	425.88
SECOND FLOOR SANCTIONED	4577.74	425.88
THIRD FLOOR SANCTIONED	4577.74	425.88
TOTAL AREA	18,194.59	1699.27

F.A.R. 1.68
PLOT COVERAGE : 41.29 %
CAR PARKING.

Implication job

SPECIFICATION:
SAND FILLING IN FOUNDATION
RCC FOOTINGS, COLUMNS, BEAMS
SLABS, SUNSHADES, UNTELS ETC
IN CC 1:2:4
BRICK WORK IN CM 1:5
FLOOR FINISH WITH MOSAIC TILES
WEATHERING COURSE LAID TO SLOPE
PLASTERING IN CM 1:4

SCHEDULE OF JOINERY:
D 6'0" x 8'0" (1.8x2.4) AL. DOOR
D1 3'0" x 7'0" (0.9x2.1) TW DOOR
D2 2'6" x 7'0" (0.76x2.1) TW DOOR
W 3'0" x 4'0" (0.9x1.2) AL WINDOW
W1 6'0" x 4'0" (1.8x1.2) DD
W2 5'0" x 4'0" (1.5x1.2) DD
V 3'0" x 2'0" (0.9x0.6) TW VENTILATOR
D3 5'X 7' (1.5x2.1m) TW DOOR

NOTE:
PROPOSED BOUNDARY ROAD.

REVISED PLAN TO SANCTIONED
PLAN P.P.A. NO. 5/13403/839 dt 4/11/89
P.N. 412/89 dt 16/11/89
GROUND FLOOR, FIRST, SECOND AND PART THIRD FLOOR SANCTIONED
PROPOSAL FOR PART THIRD FLOOR ONLY


COMMERCIAL COMPLEX AT NO. R.S. NO 1118/12, 118/10 ROYAPETTA HIGH ROAD MADRAS FOR MRS. M.A. VEDAVALLI AND OTHERS

SCALE 1"=8'0" (1:240)


OWNERS
M.A. Vedavalli
M.A. Rangayyala
R. Raghupathy
R. Ramay
R. Sathya

A.P.


A. B. RAMACHANDRAN & CO.
Chartered Engineer P. W. D. (Madras)
LICENSED SURVEYOR CLASS I NO-108
87, ADAM ST. MYLAPORE, MADRAS - 600 004
LICENSED SURVEYOR

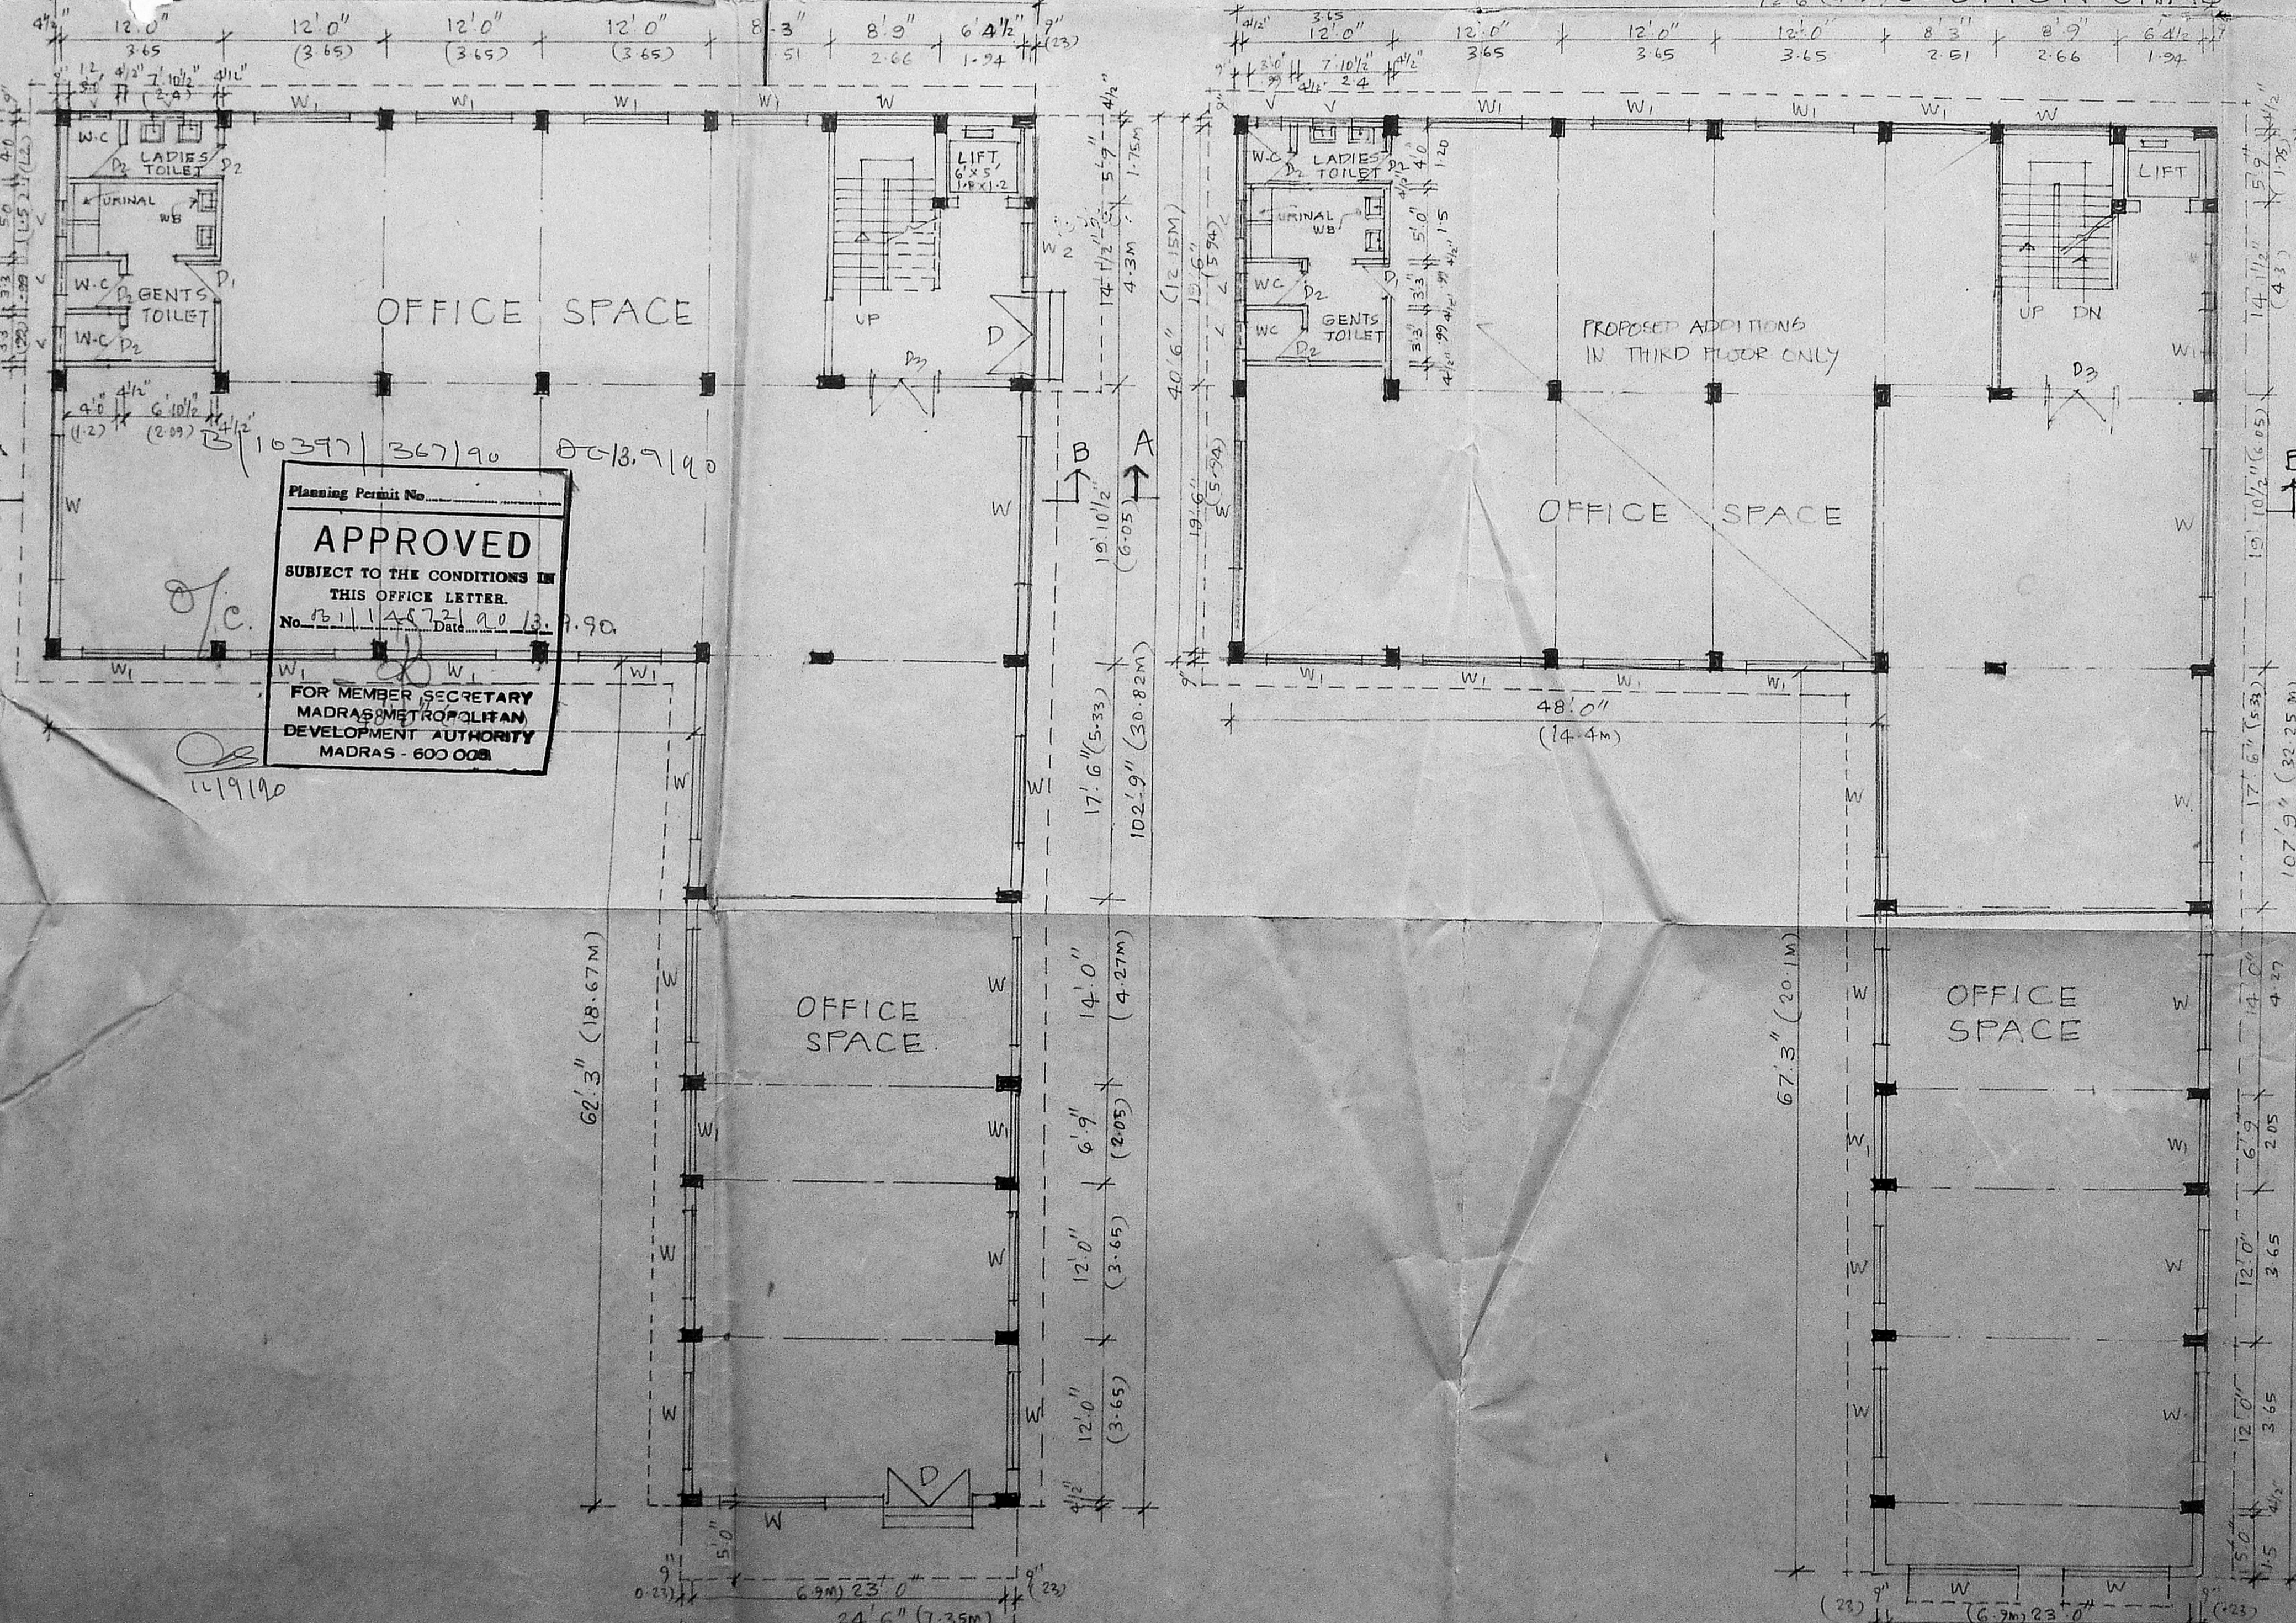

GROUND FLOOR PLAN

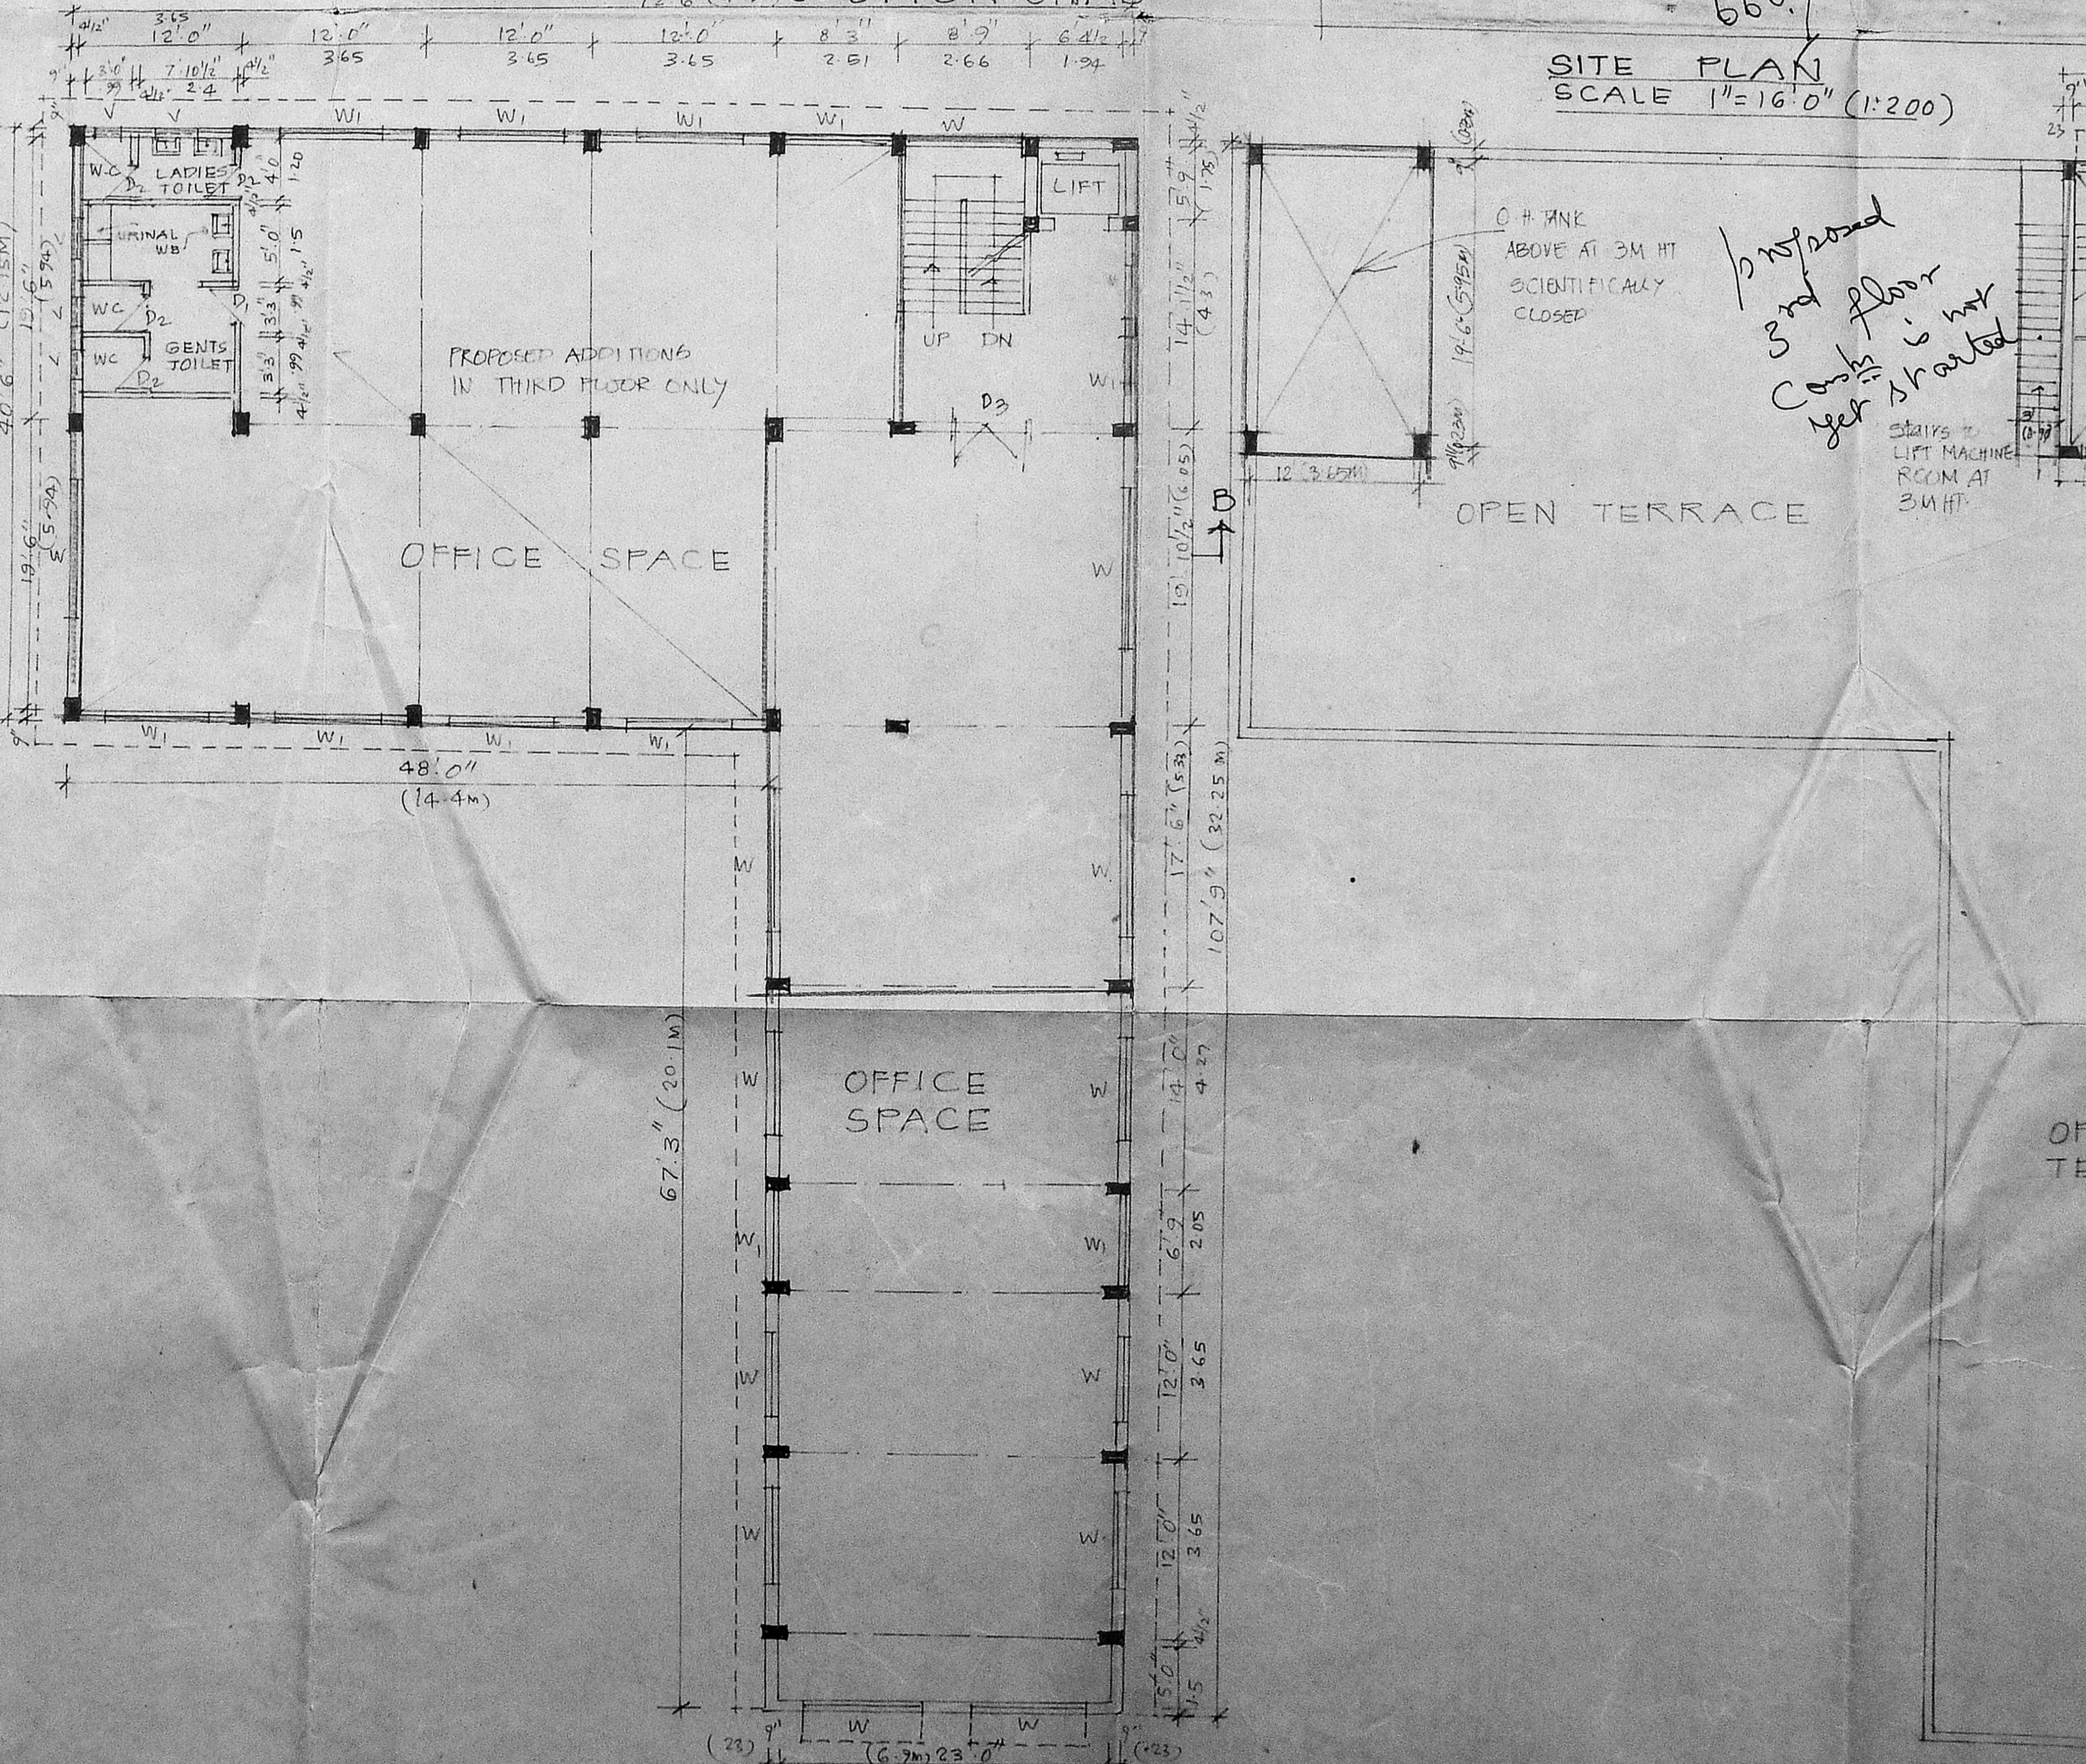

TYPICAL FLOOR PLAN [FIRST, SECOND AND THIRD FLOOR]

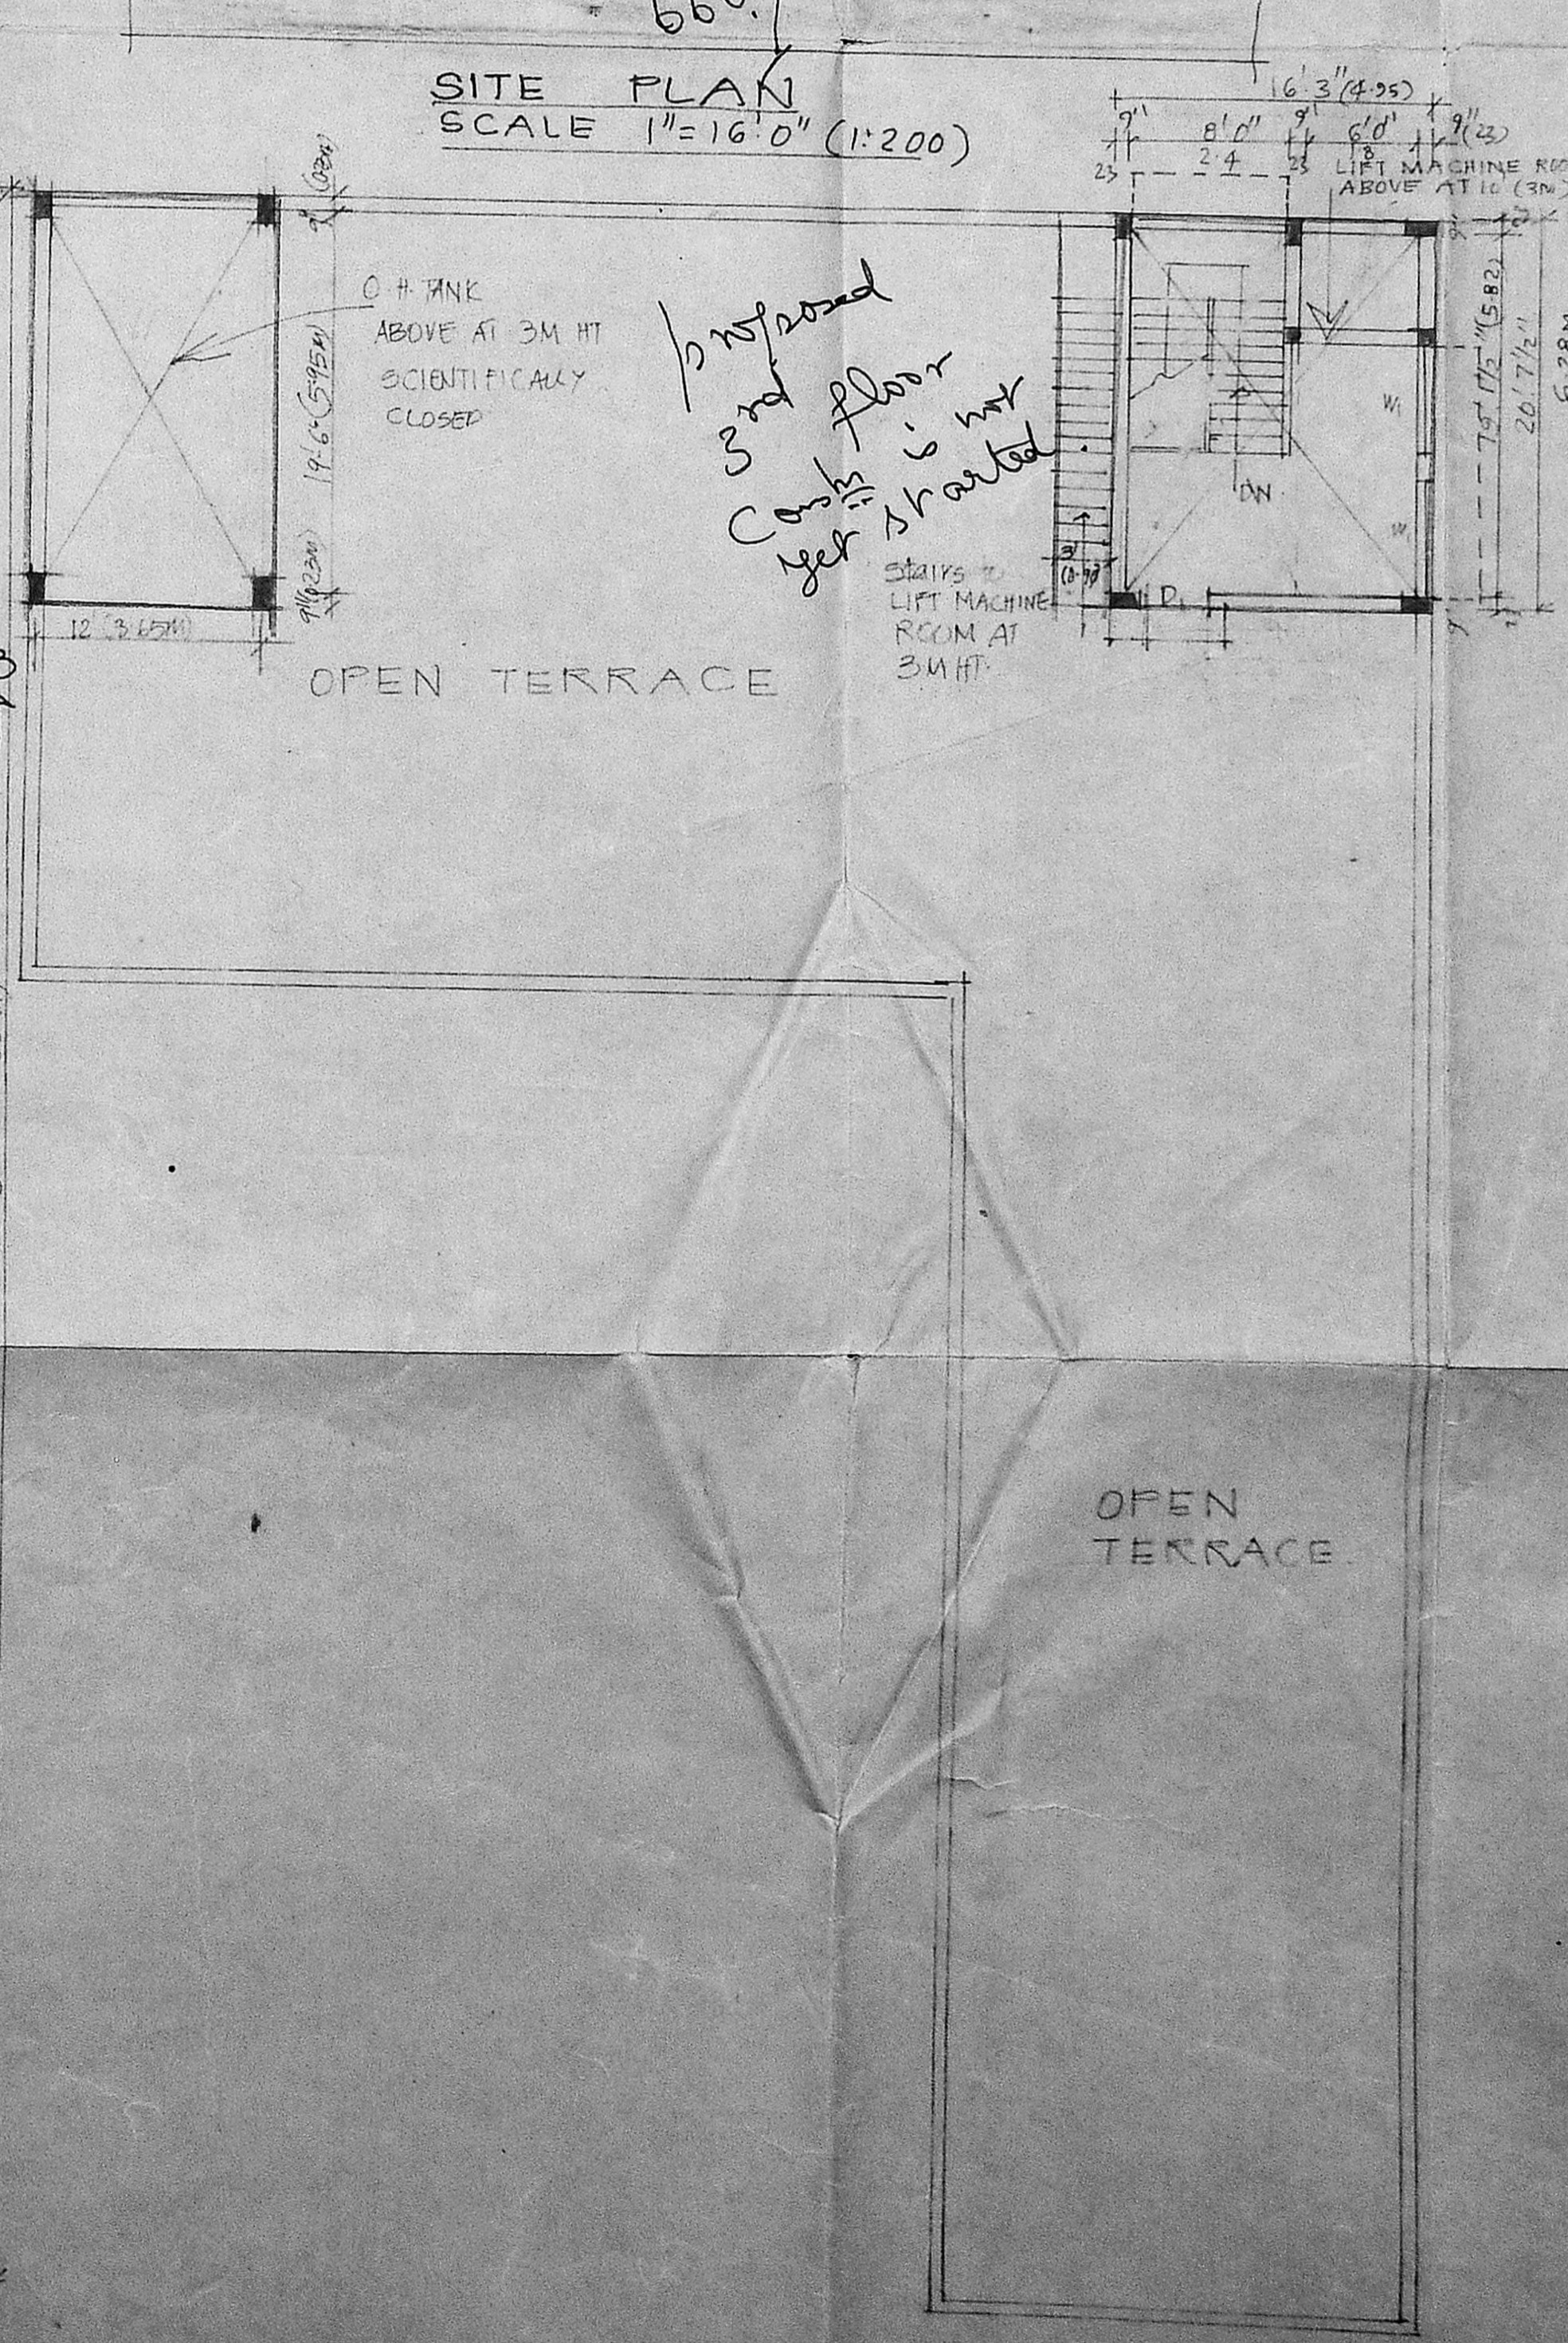

ROOF PLAN.