


FRONT ELEVATION

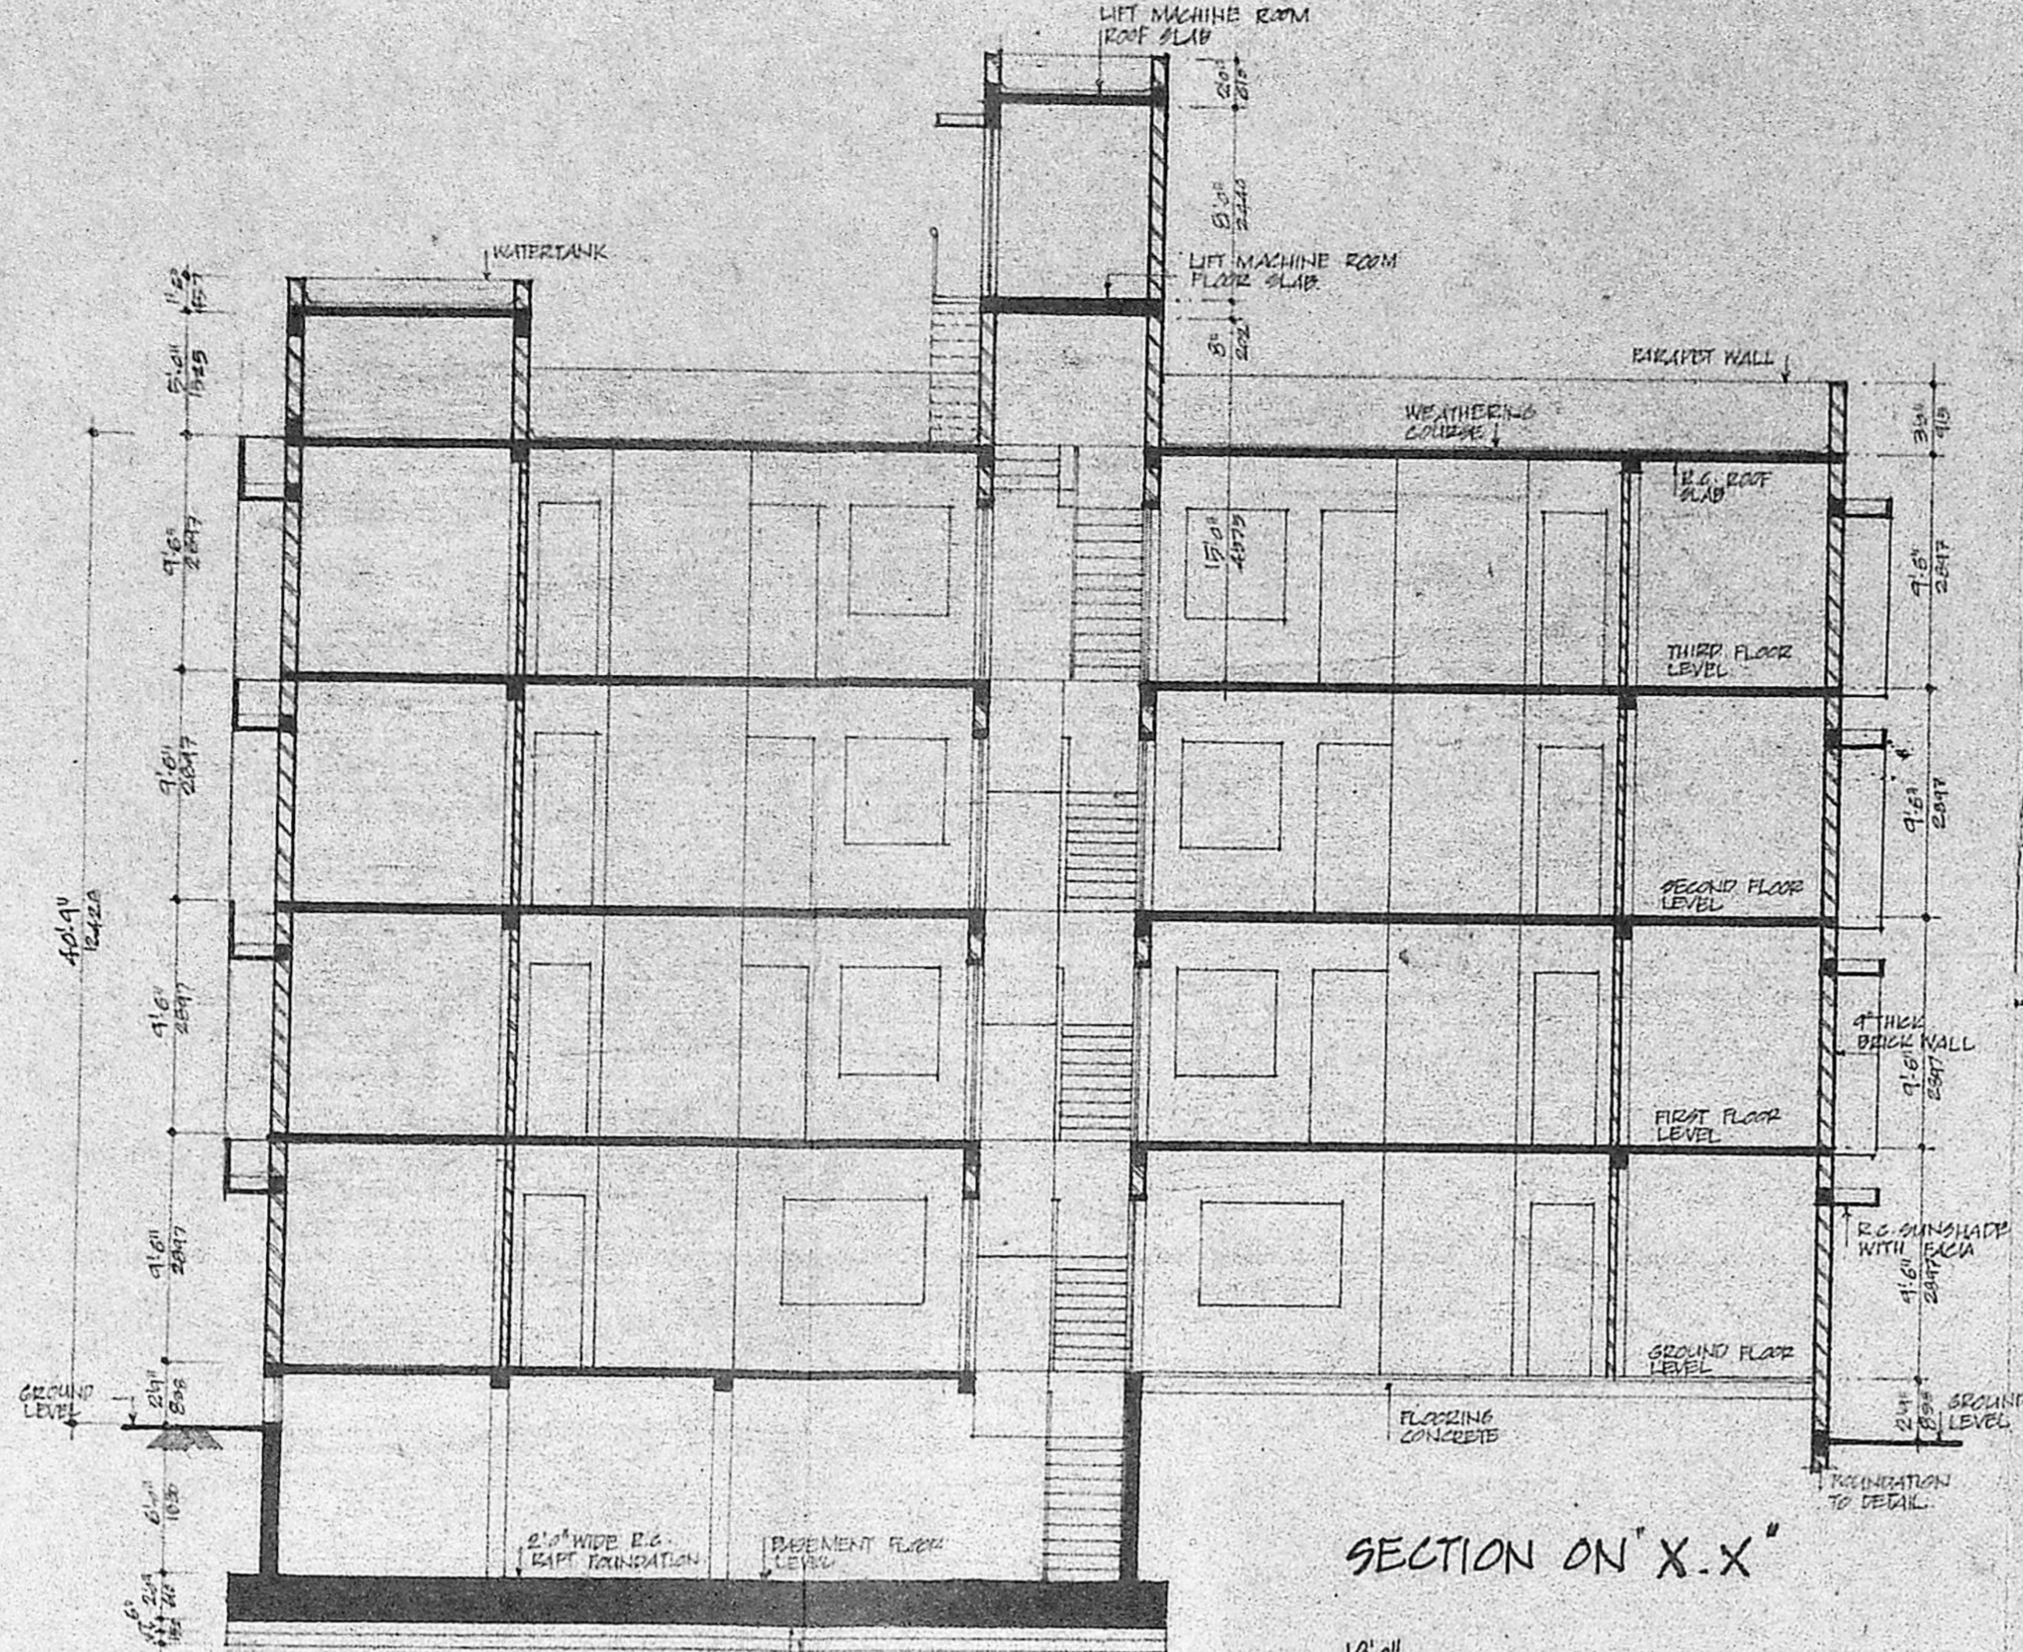

SECTION ON 'X-X'

Planning Permit No B/10,466/4,26/90
APPROVED
 SUBJECT TO THE CONDITIONS IN THE LETTER
 B/14928/90 Date: 14.6.90
 ok [Signature]
 FOR THE SECRETARY
 MADRAS METROPOLITAN
 DEVELOPMENT AUTHORITY
 MADRAS - 600 008.

13/1/90
 Proposed with started.


PROPOSED FLATS AT DOOR NO:3
 GOPALAKRISHNA ROAD WEST
 T NAGAR, MADRAS 600 017.

T.S.NO 714/1


MMDA 'B1/PP NO. /
 C.No. B/14928/90
 PART I
 PART II 27/1/90

A.P. D.P.


Inspection plan
 3/9

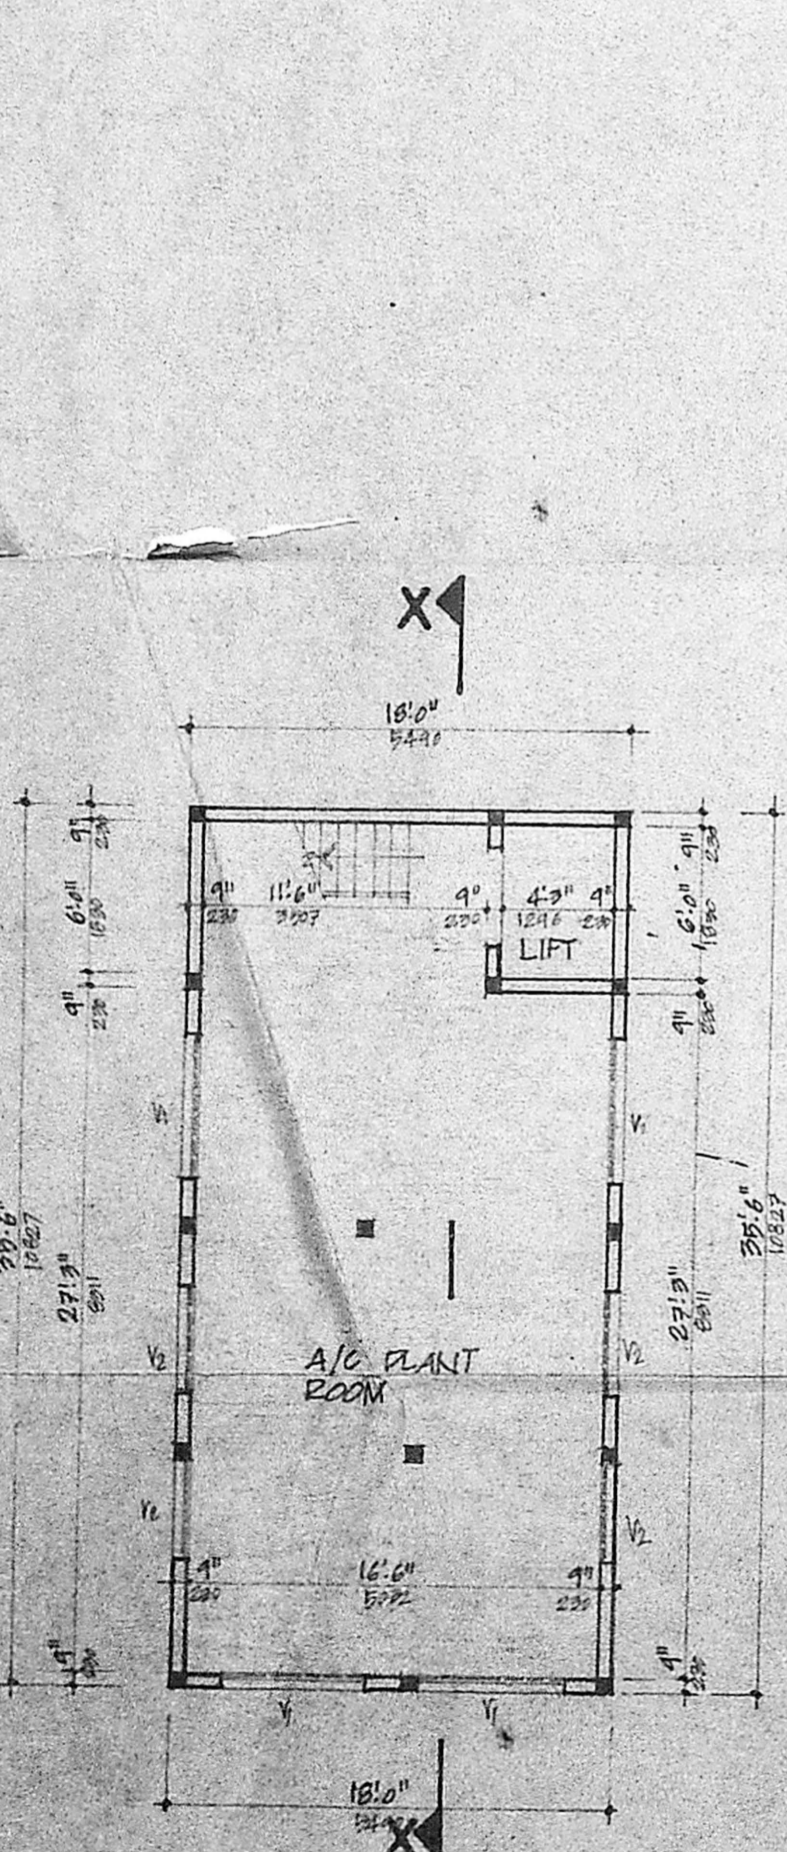


BASEMENT FLOOR PLAN

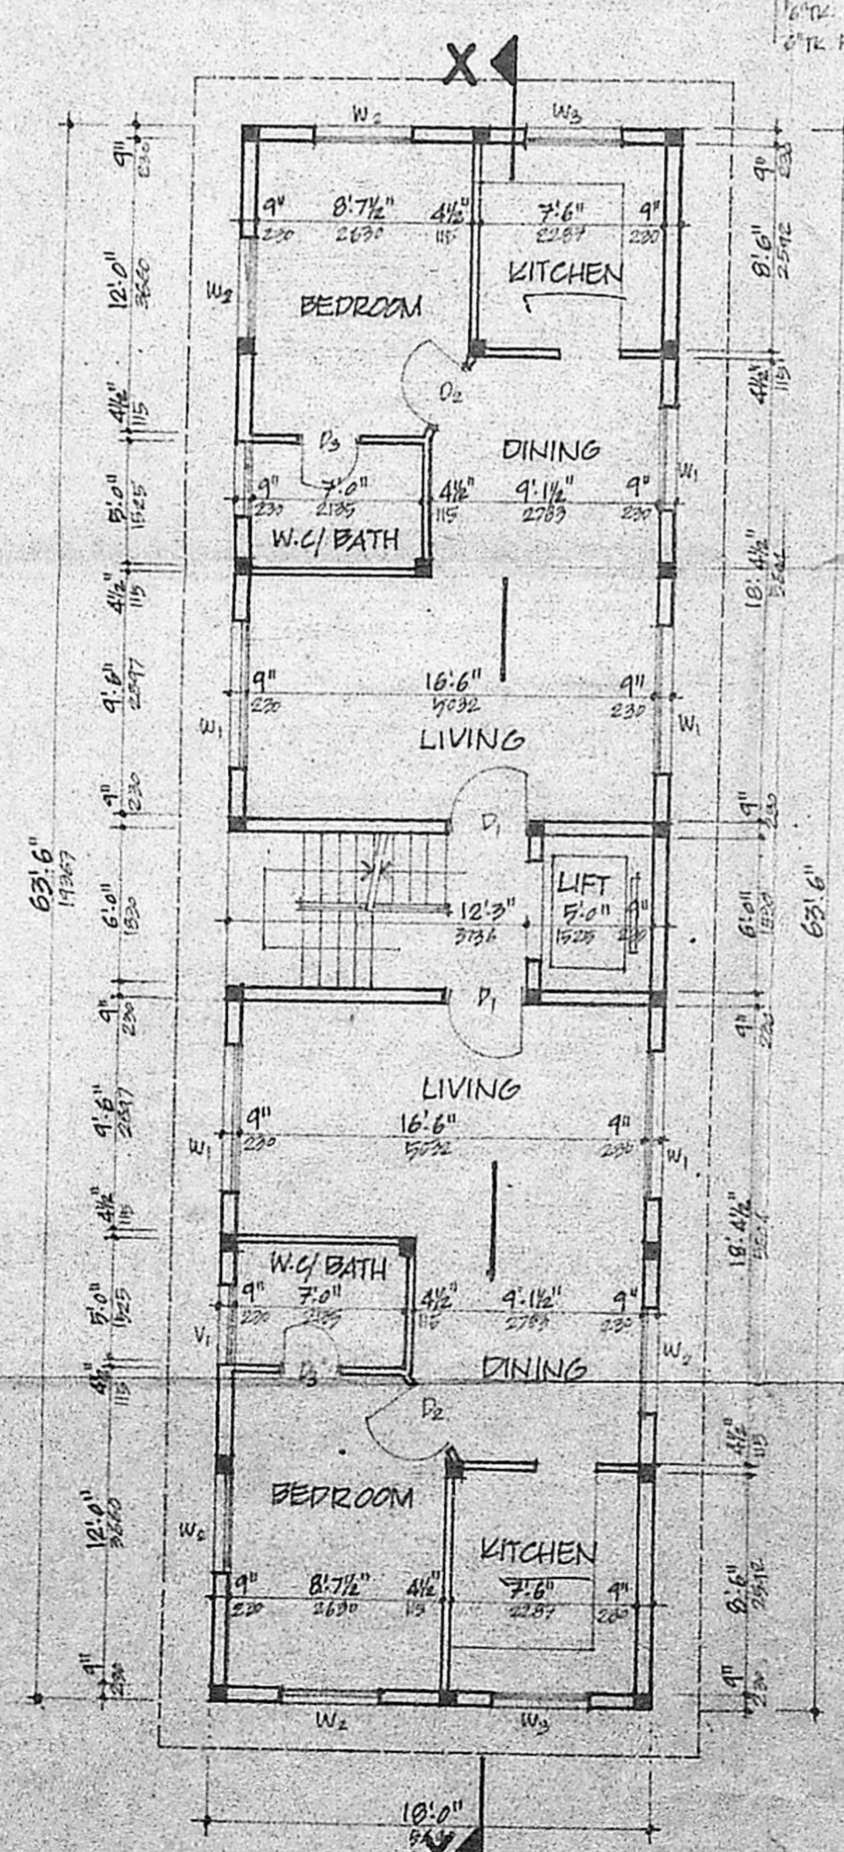


GROUND FLOOR PLAN

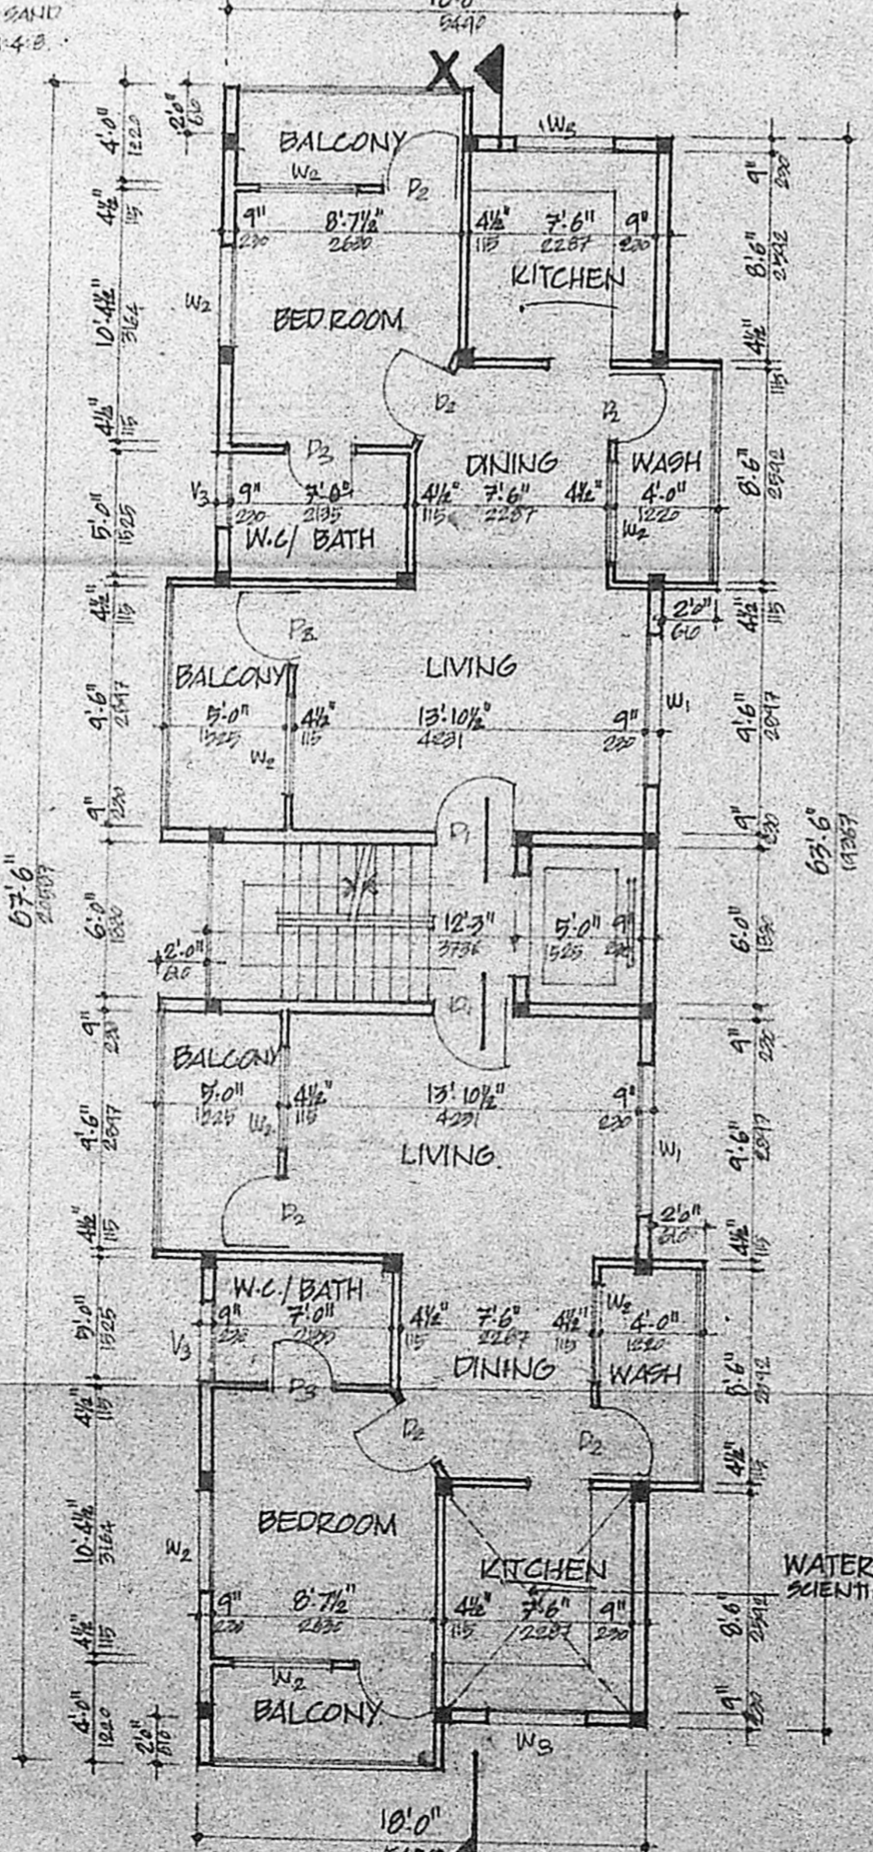


TYPICAL FLOOR PLAN
 (FIRST, SECOND, AND THIRD FLOOR)

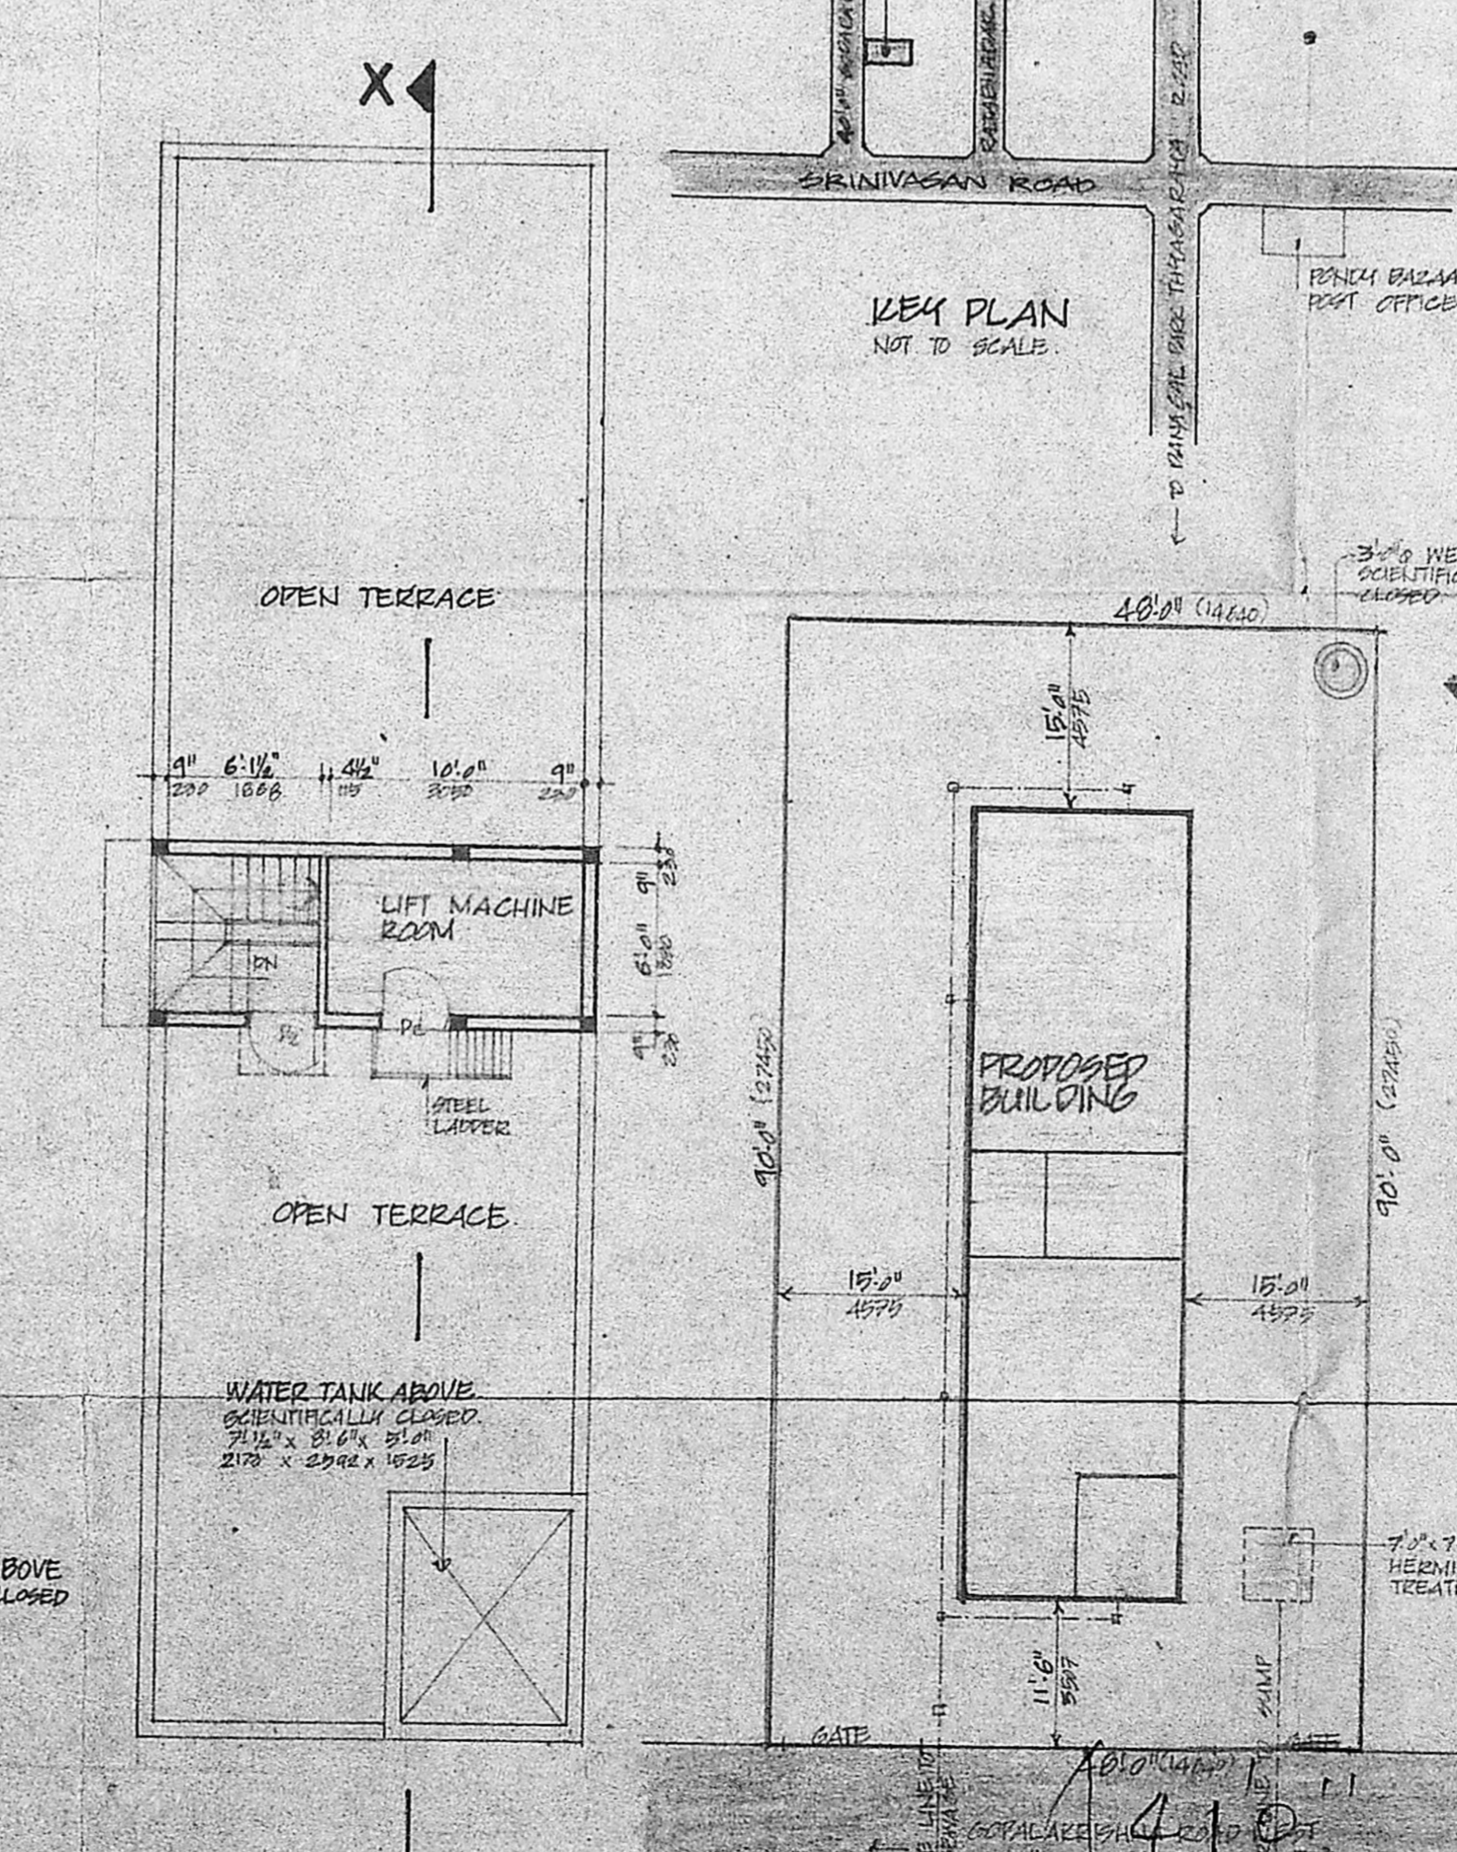

TERRACE PLAN

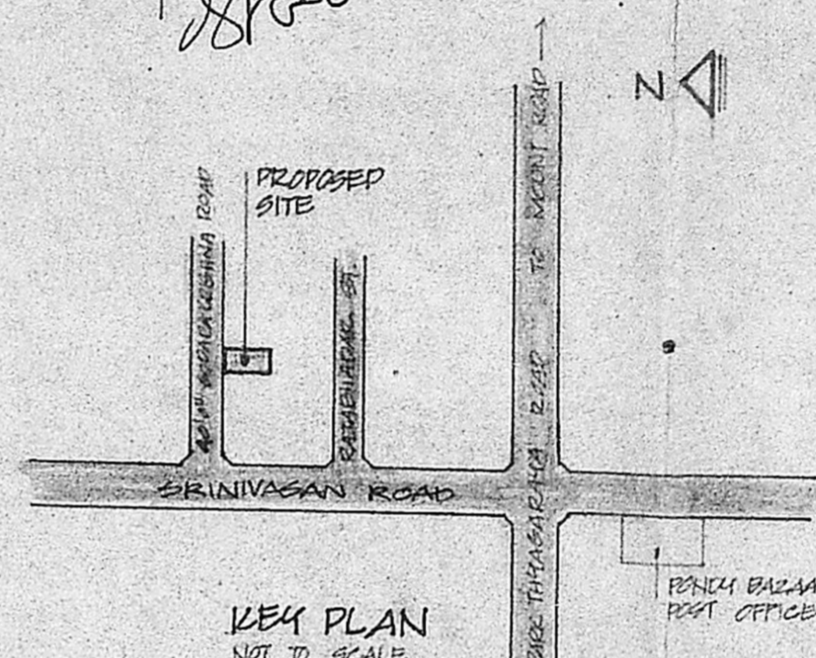

KEY PLAN
 NOT TO SCALE.

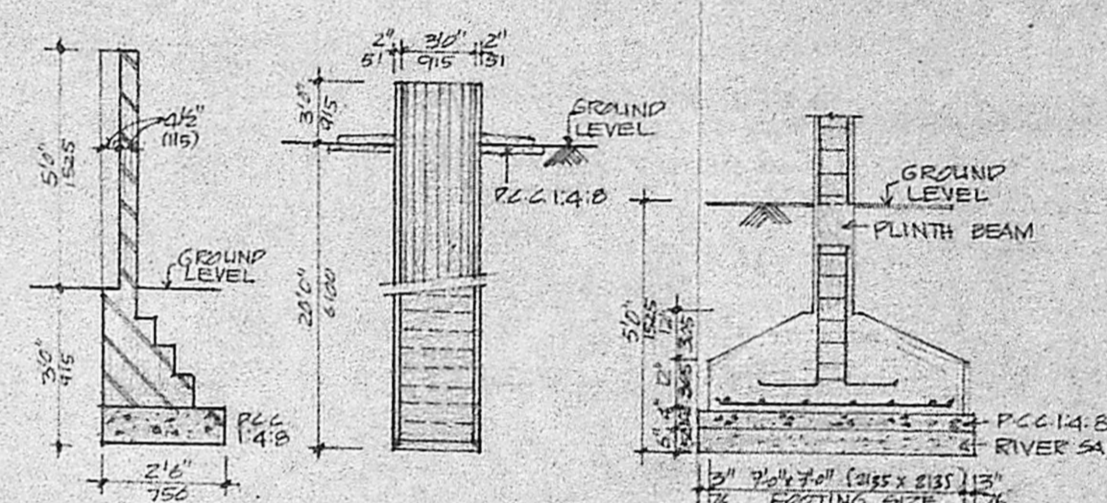

COMPOUND WALL DETAIL FOUNDATION DETAIL

SCHEDULE OF JOINERY		
TYPE	SIZE	DESCRIPTION
D1	3'0" x 7'0"	TWO PANELLED DOOR
D2	3'0" x 7'0"	"
D3	2'0" x 7'0"	"
W1	2'0" x 4'6"	TWO GLAZED WINDOW
W2	4'0" x 4'6"	"
W3	4'0" x 3'0"	"
V1	6'0" x 2'6"	TWO GATED VENTILATOR
V2	4'0" x 2'6"	"
V3	3'0" x 2'6"	"

- SPECIFICATIONS**
- R.C. COLUMN FOOTING IN FOUNDATION.
 - COLUMNS ARE CONNECTED BY PLINTH BEAMS.
 - NO. 4 FLOORING.
 - BRICKWORK IN BASEMENT AND SUPER-STRUCTURE IN CEMENT MORTAR 1:5.
 - WALLS ARE PLASTERED BY CM 1:5.
 - WALLS ARE PAINTED BY CEMENT PAINT.
 - LINTEL OVER OPENINGS.
 - ROOF COVERED BY R.C. SLAB.
 - ALL R.C. WORK IN R.C. 1:2:4.
 - WEATHERING COURSE LAID WITH PROPER SLOPE.

COLOUR CODE REFERENCE

PROPOSED	[Line Style]
ROADS	[Line Style]
PLOT OUTLINE	[Line Style]

SCALE: 1" = 20' OR 1" = 100'
 DATE: 2/7/90

THIRUVENGADAM. SUNDAR
 ARCHITECTS
 A-54 ANNANAGAR
 MADRAS 600 102.

T. Sankaran B.
 (POWER OF ATTORNEY HOLDER)

OWNER'S SIGNATURE
 V.G. Sundar
 V. G. SUNDAR
 REGD. ARCHITECT I.C. 80.
 47/2 KODAMBANKAM HIGH ROAD,
 T. NAGAR, MADRAS 600 017.
 LICENSED SURVEYOR