



FRONT ELEVATION

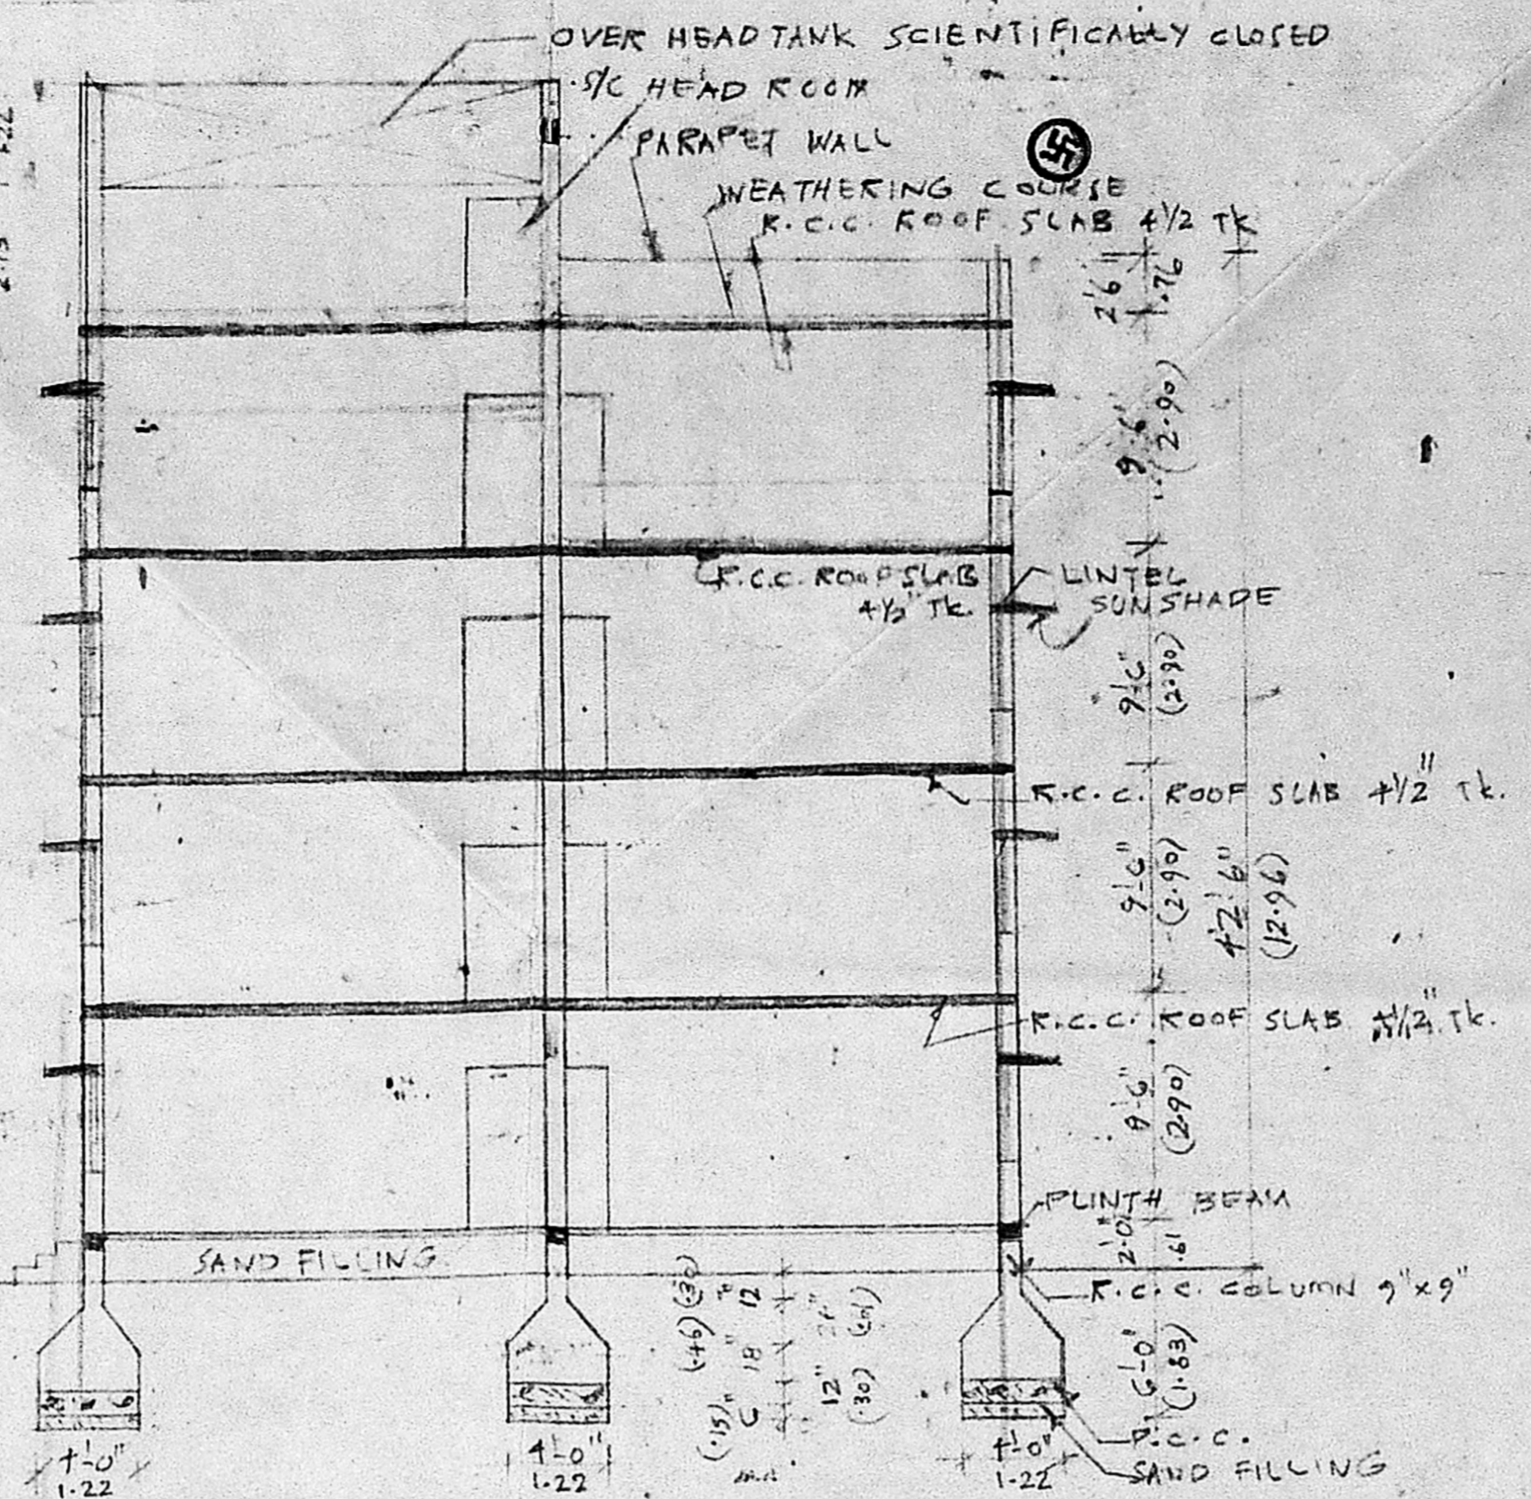


SECTION ON A-A

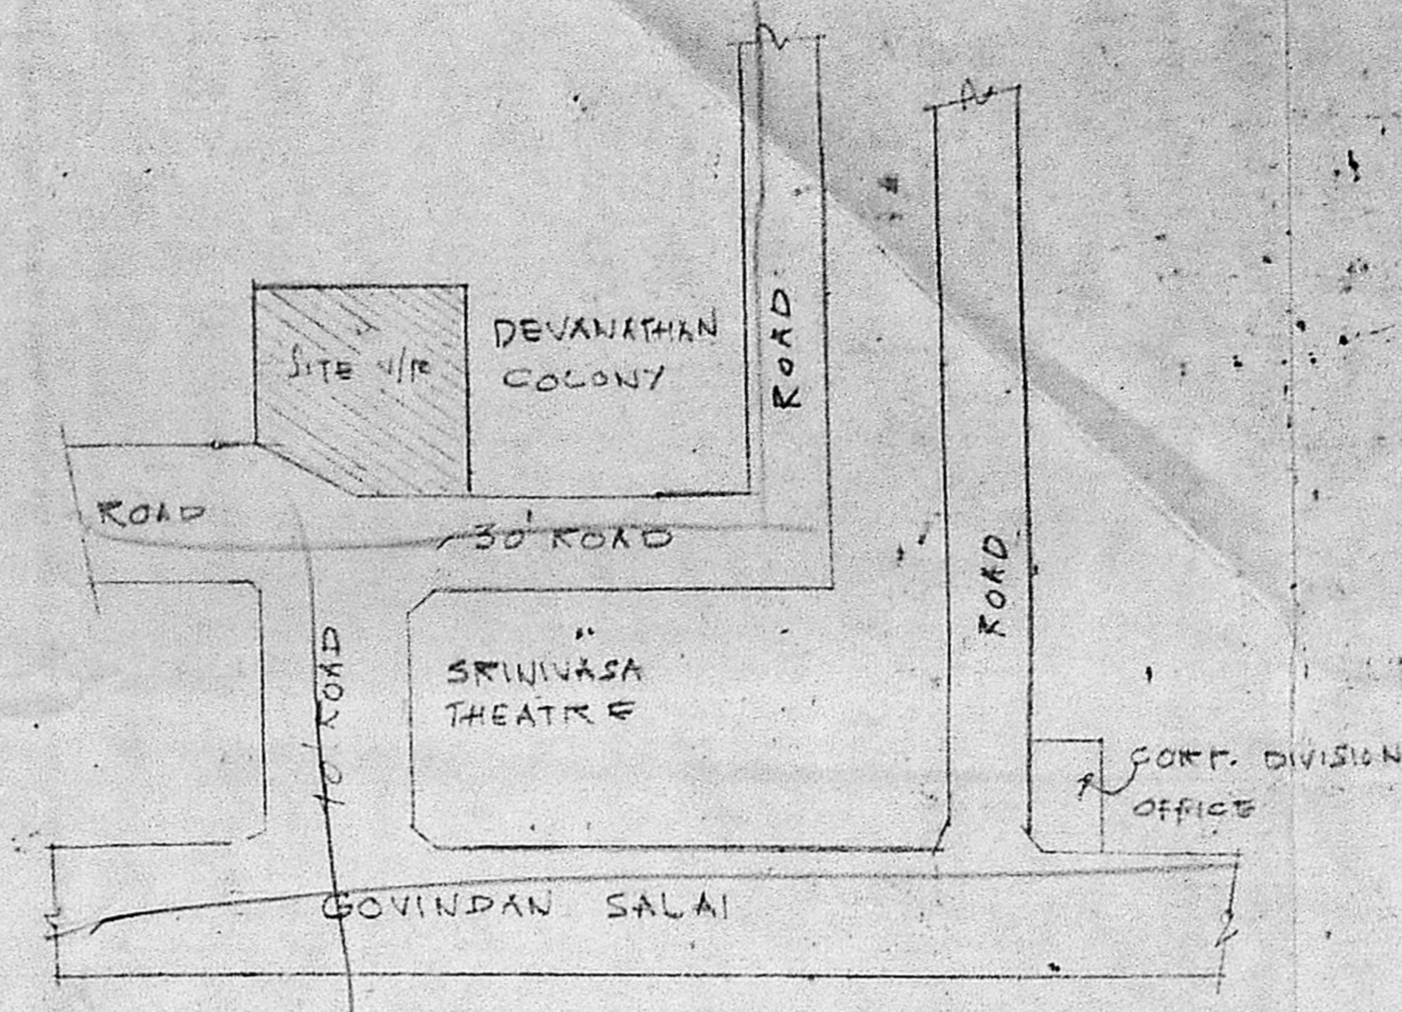

KEY PLAN
NOT TO SCALE

SCHEDULE OF JOINTS


- D - DOOR - 3'-6" X 6'-0" (1.09 X 1.98)
- D - DO - 3'-0" X 6'-0" (0.91 X 1.98)
- D2 - DOOR - 2'-0" X 5'-0" (0.61 X 1.52)
- W - WINDOW - 1'-5" X 4'-0" (0.43 X 1.22)
- W1 - WINDOW - 5'-0" X 4'-0" (1.52 X 1.22)
- W2 - WINDOW - 4'-0" X 4'-0" (1.22 X 1.22)
- V - VENTILATOR - 1'-0" X 4'-0" (0.30 X 1.22)

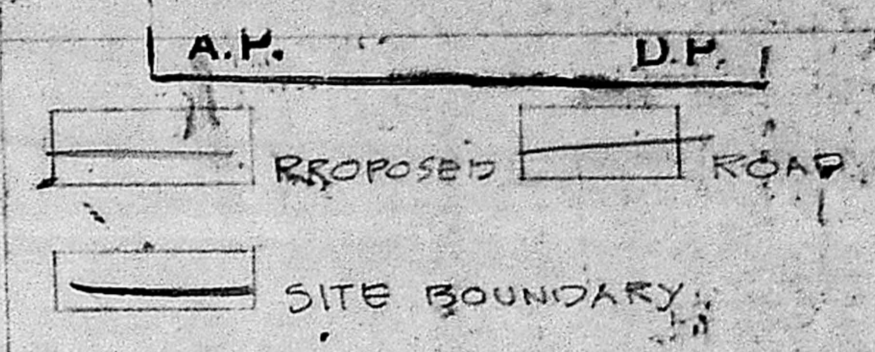


AREA:-
 PLOT AREA: 3782 SQ. FT. OR 352.52 M²
 G.F. AREA: 1050 SQ. FT. OR
 F.F. TO 1st F. AREA: 4950 SQ. FT. OR

PLAN SHOWING THE
 PROPOSED RESIDENTIAL
 FLAT AT PLOT NO.
 1 & 2 T.S. NO. 11 BLOCK
 NO. 27, DEVANATHAN
 COLONY WEST,
 MAMBALAM MADRAS-33
 SCALE: 1" = 8'-0" (1:100)


G. G. G. G. G.
 B. B. B. B. B.
 OWNER'S SIGNATURE

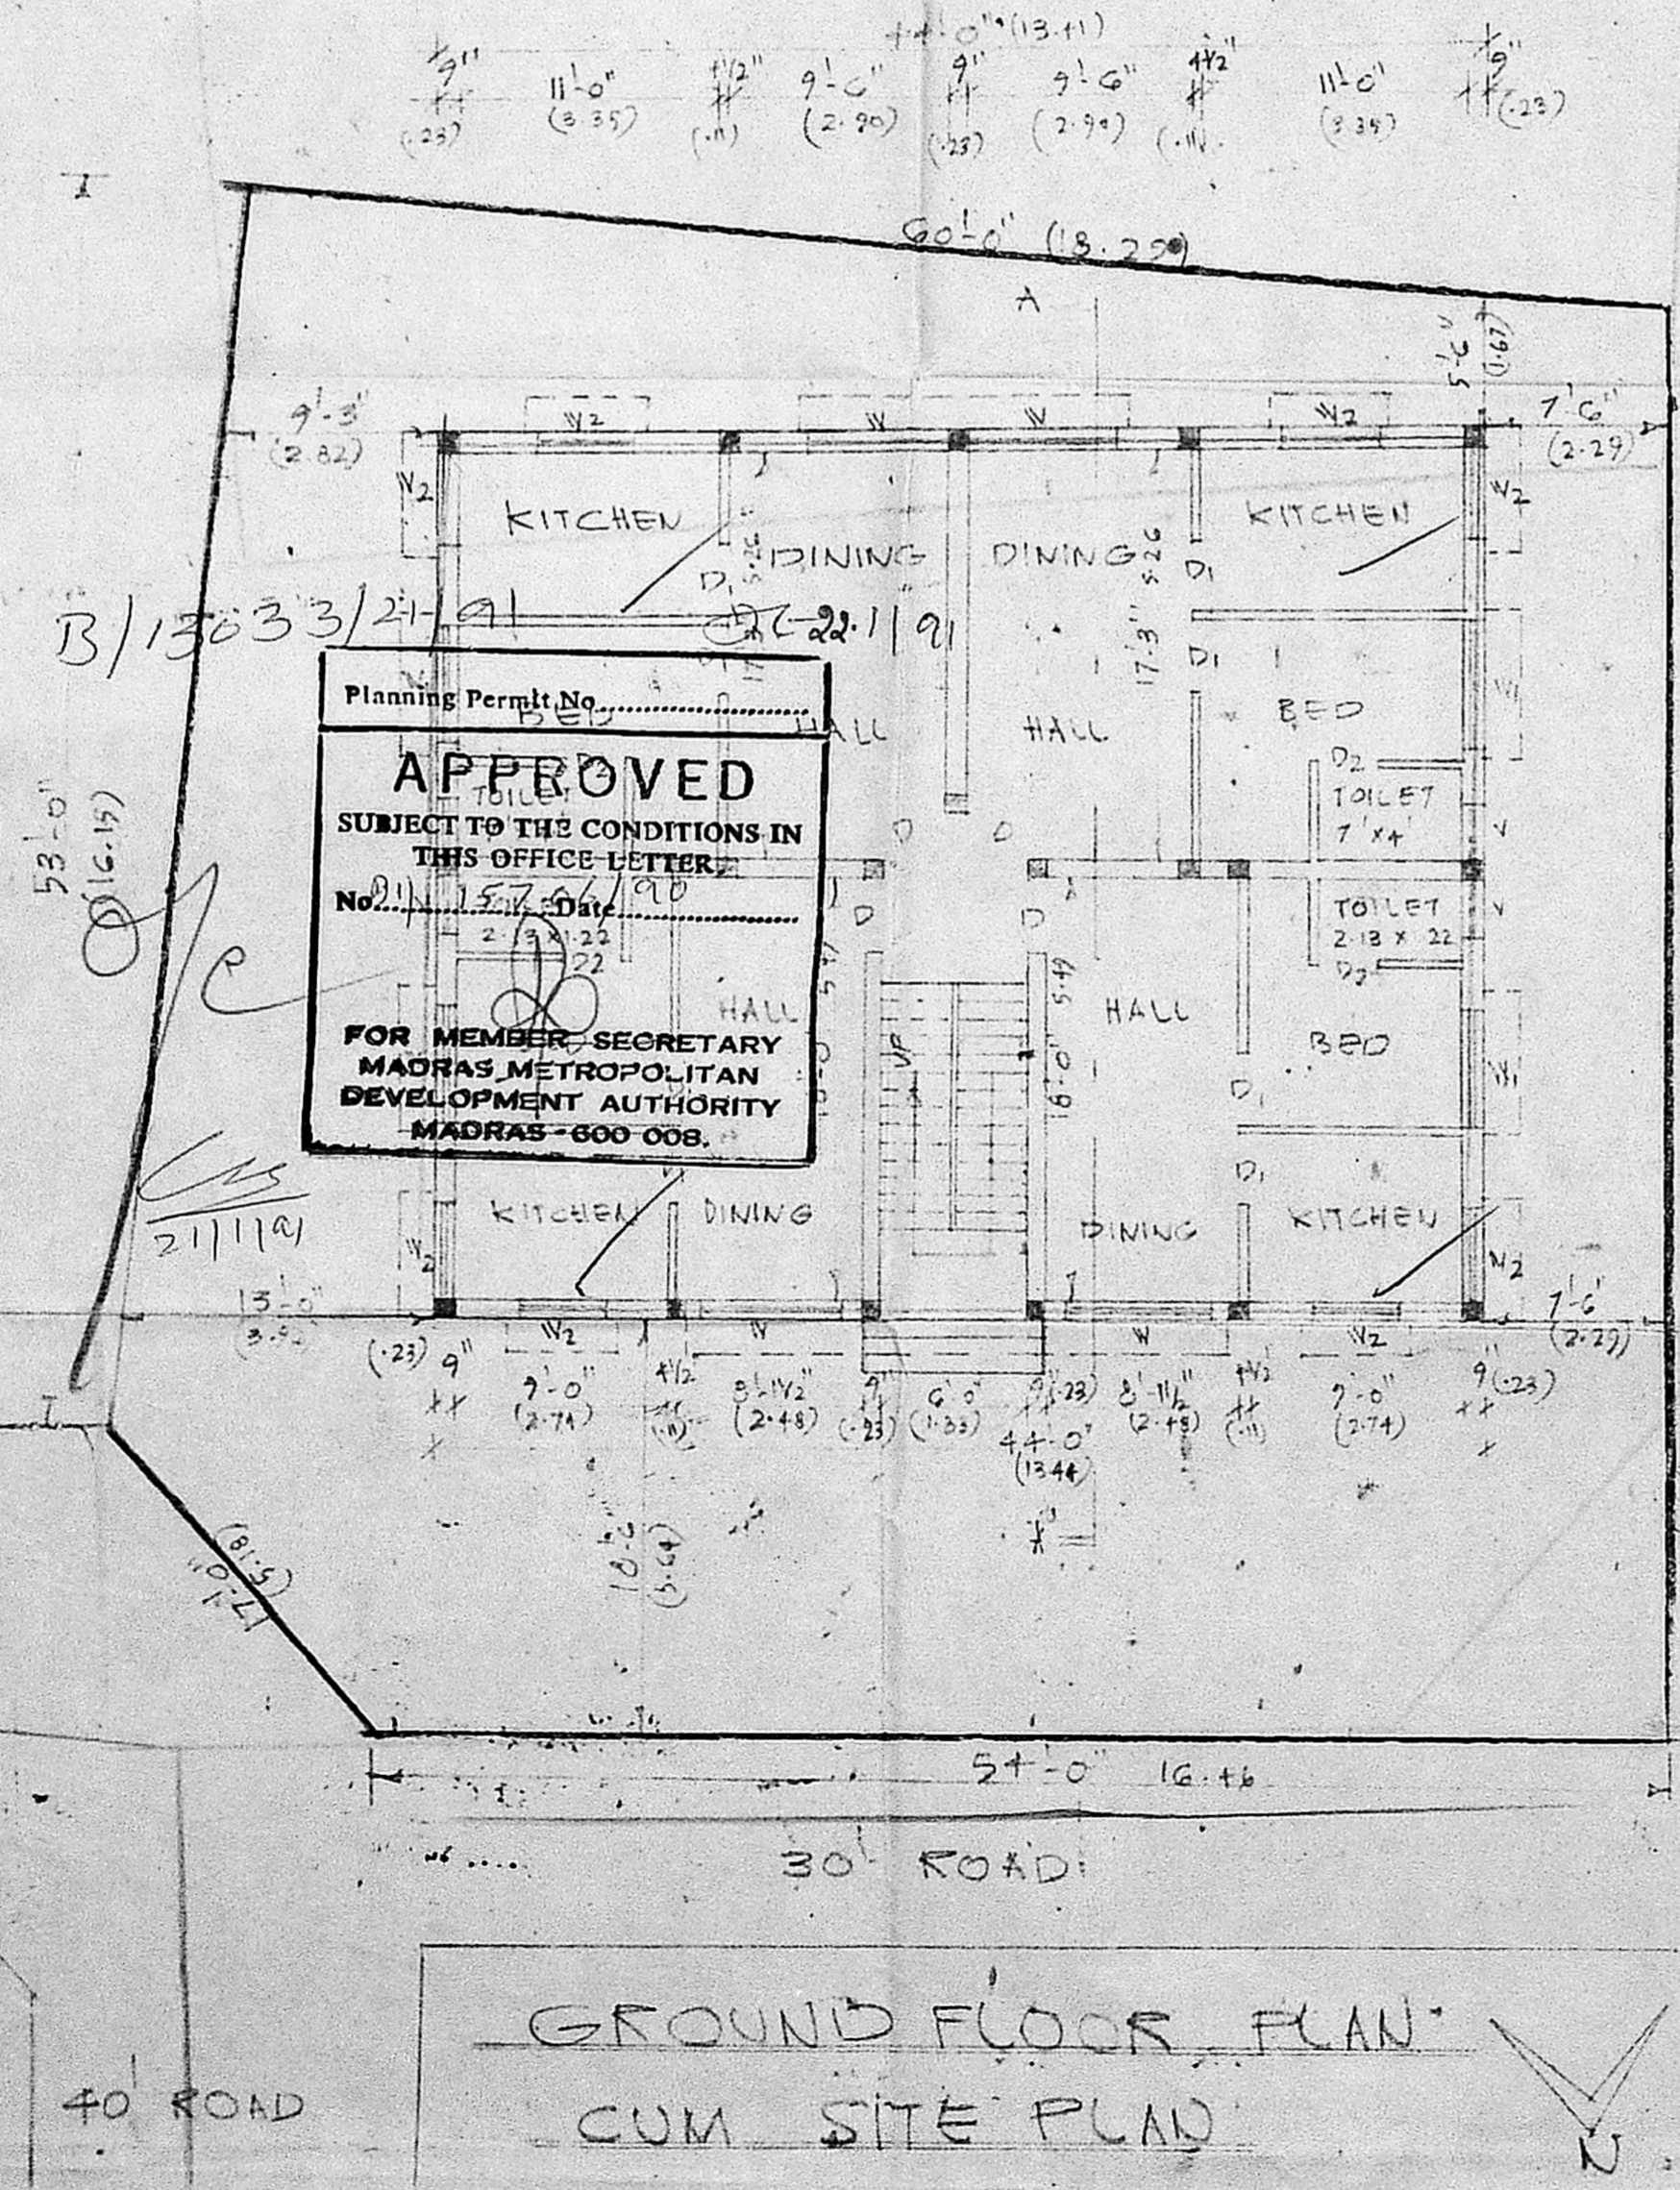

GROUND FLOOR PLAN
CUM SITE PLAN

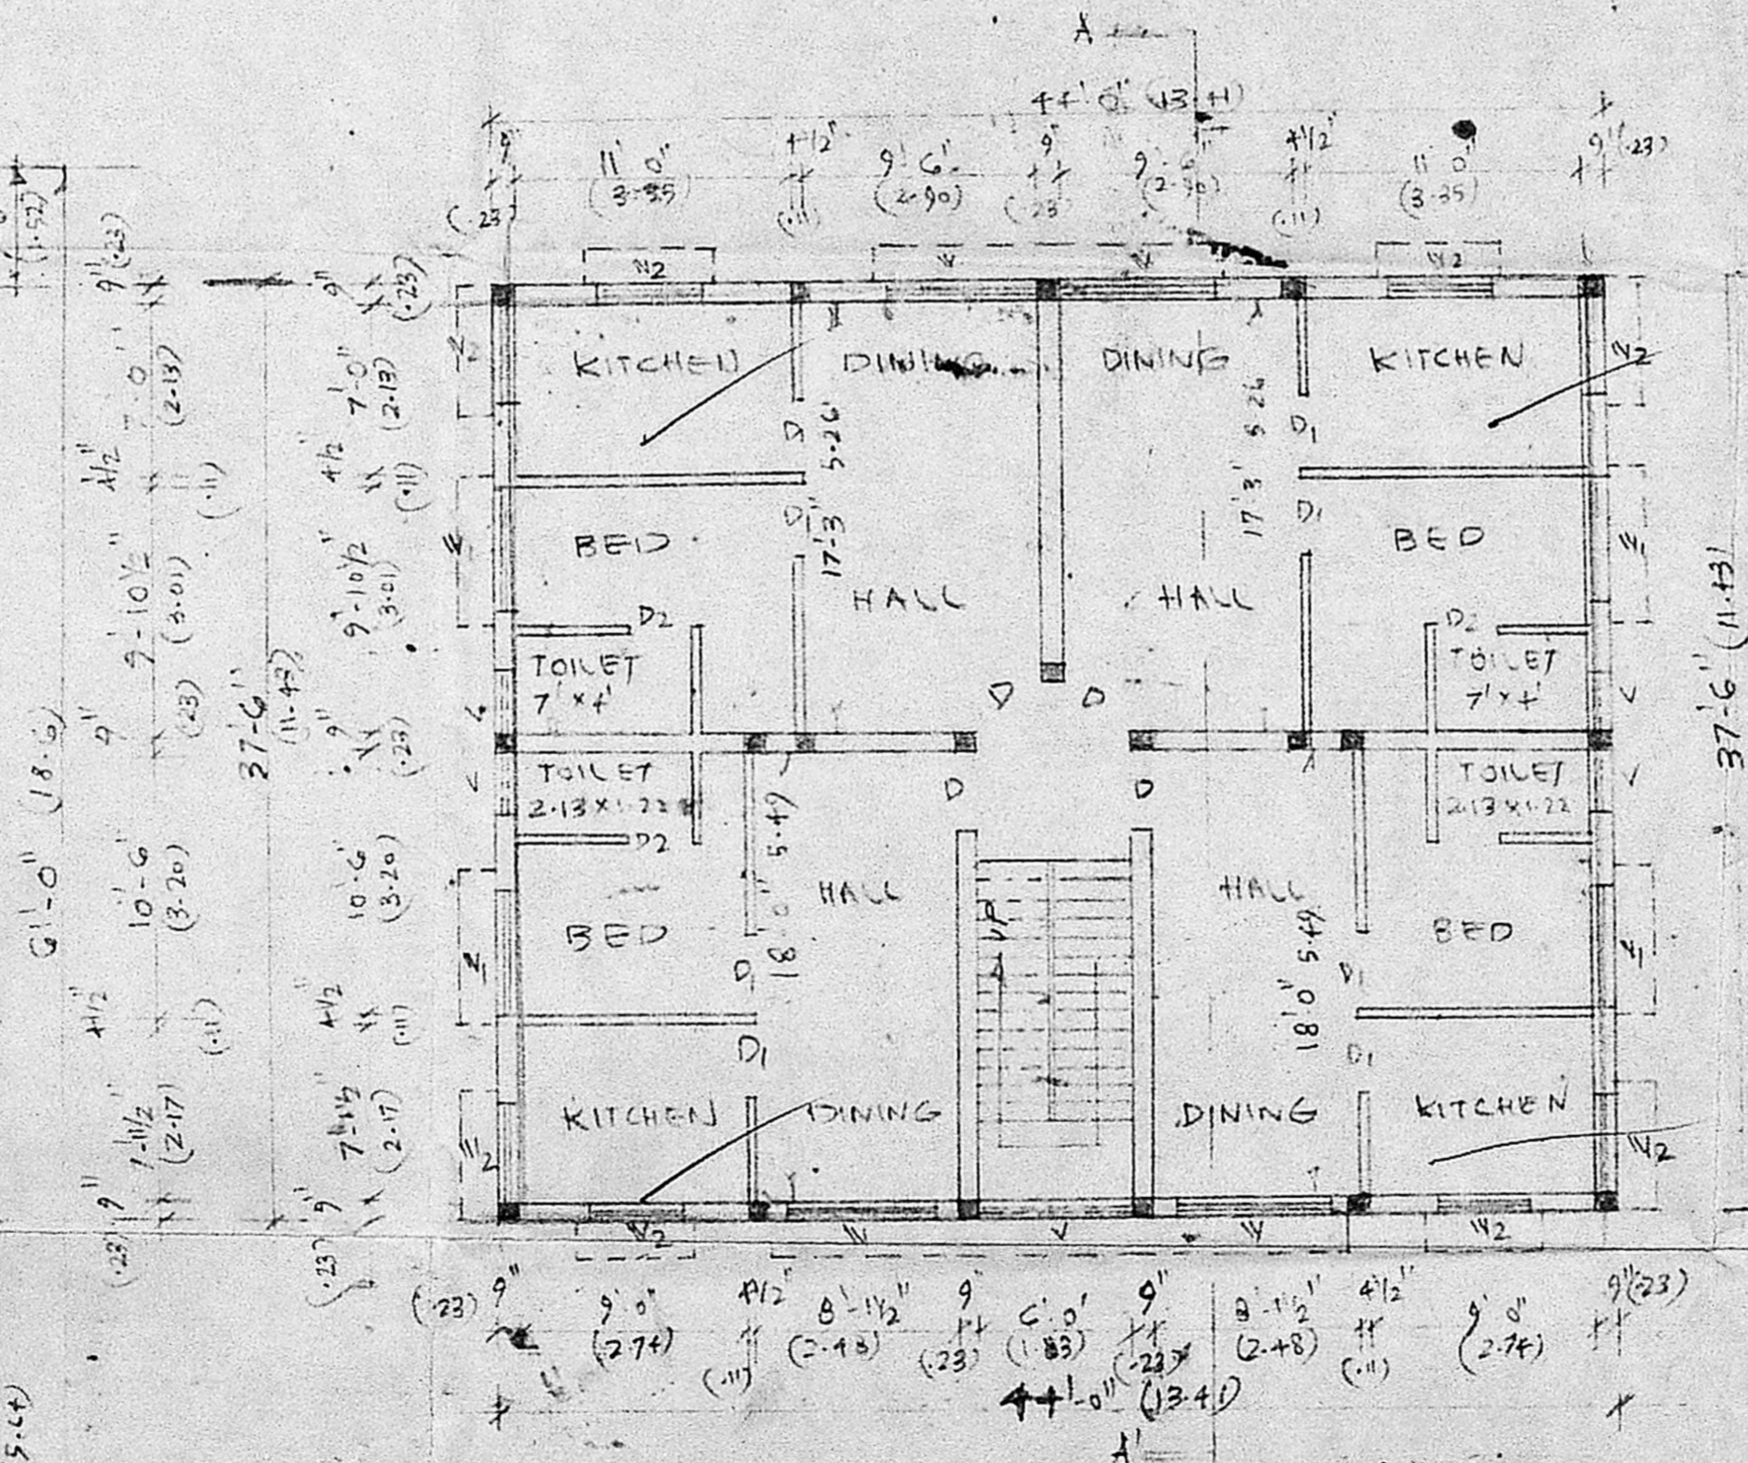

TYPICAL FLOOR PLAN
1st, 2nd, 3rd FLOOR

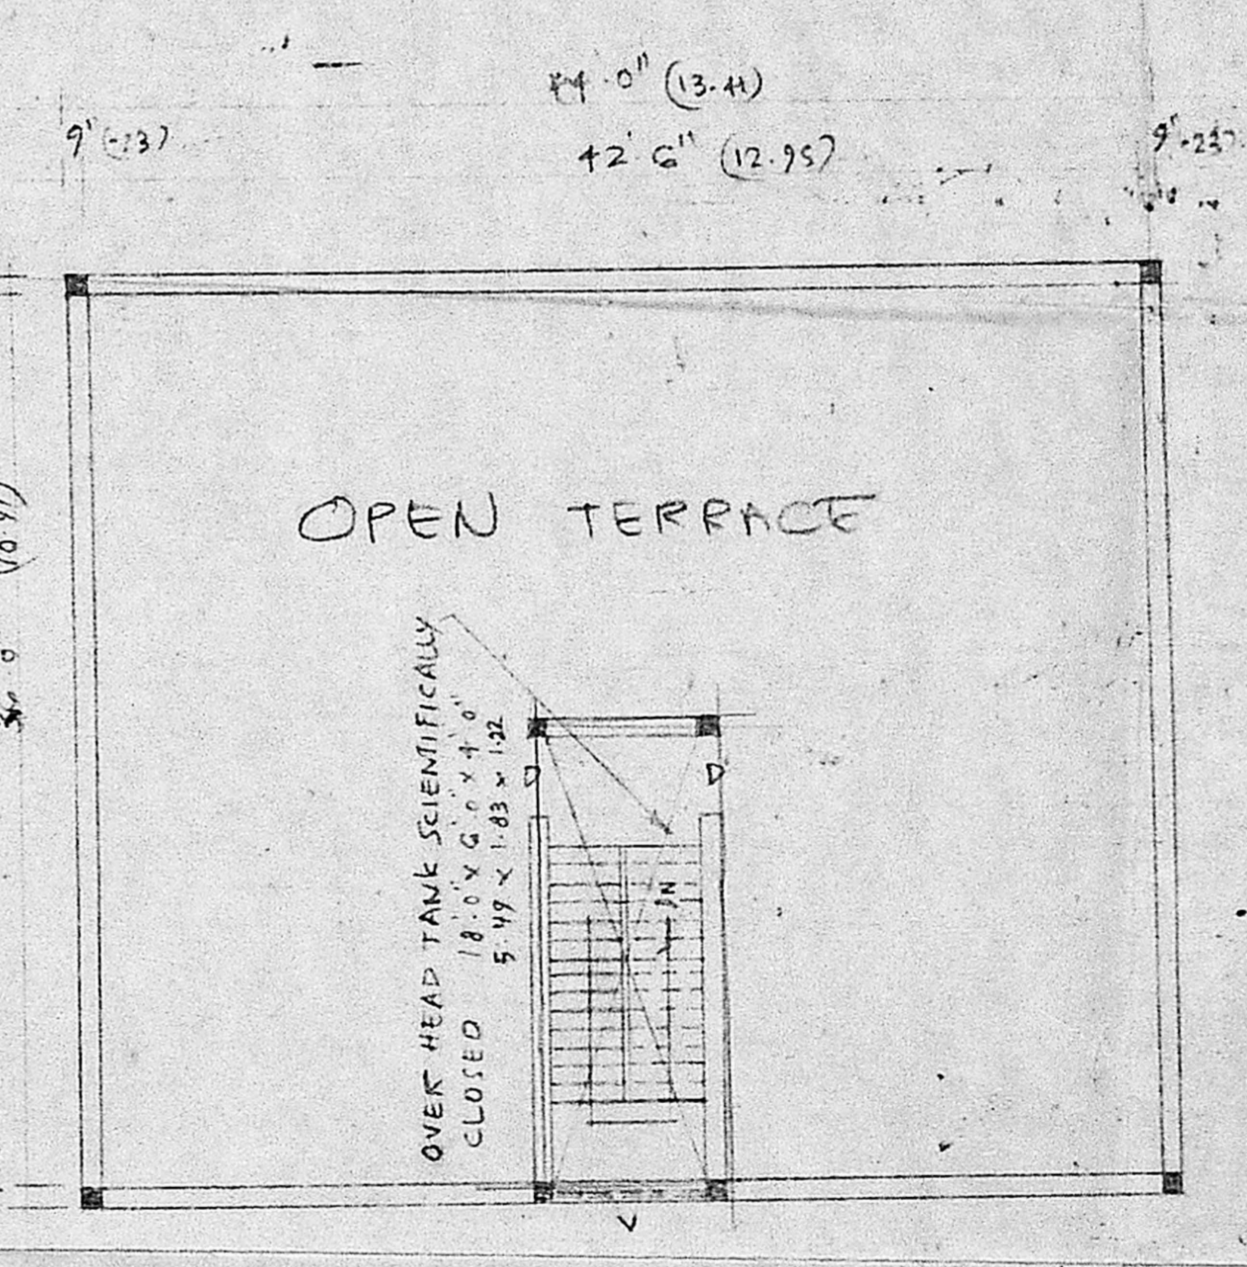

TERRACE FLOOR PLAN

K. VENUGOPAL
 A.E.E. (Retd.)
 CONSULTING CIVIL ENGINEER
 LICENSE SURVEYOR CLASS I
 CORPORATION OF MADRAS
 3, NEELANANDAN STREET
 NUNGAMBAKKAM (LAKSHMI)
 MADRAS-600 038
 LICENCED SURVEYOR