



ELEVATION

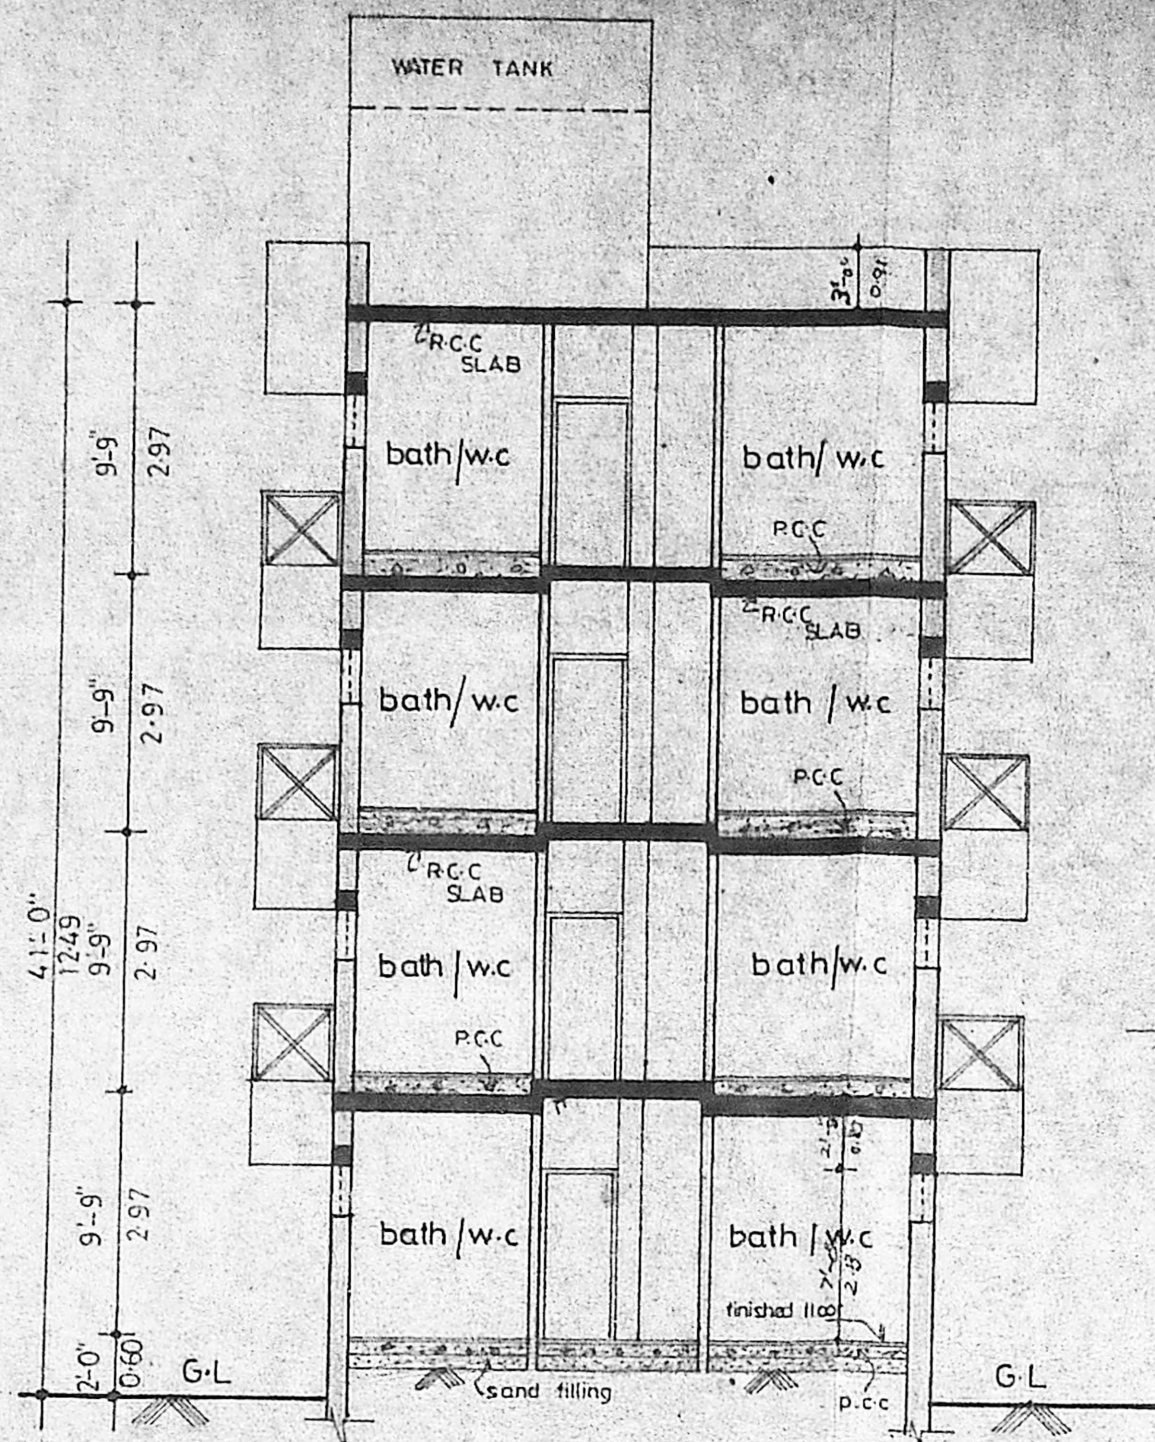

SECTION ON-XY

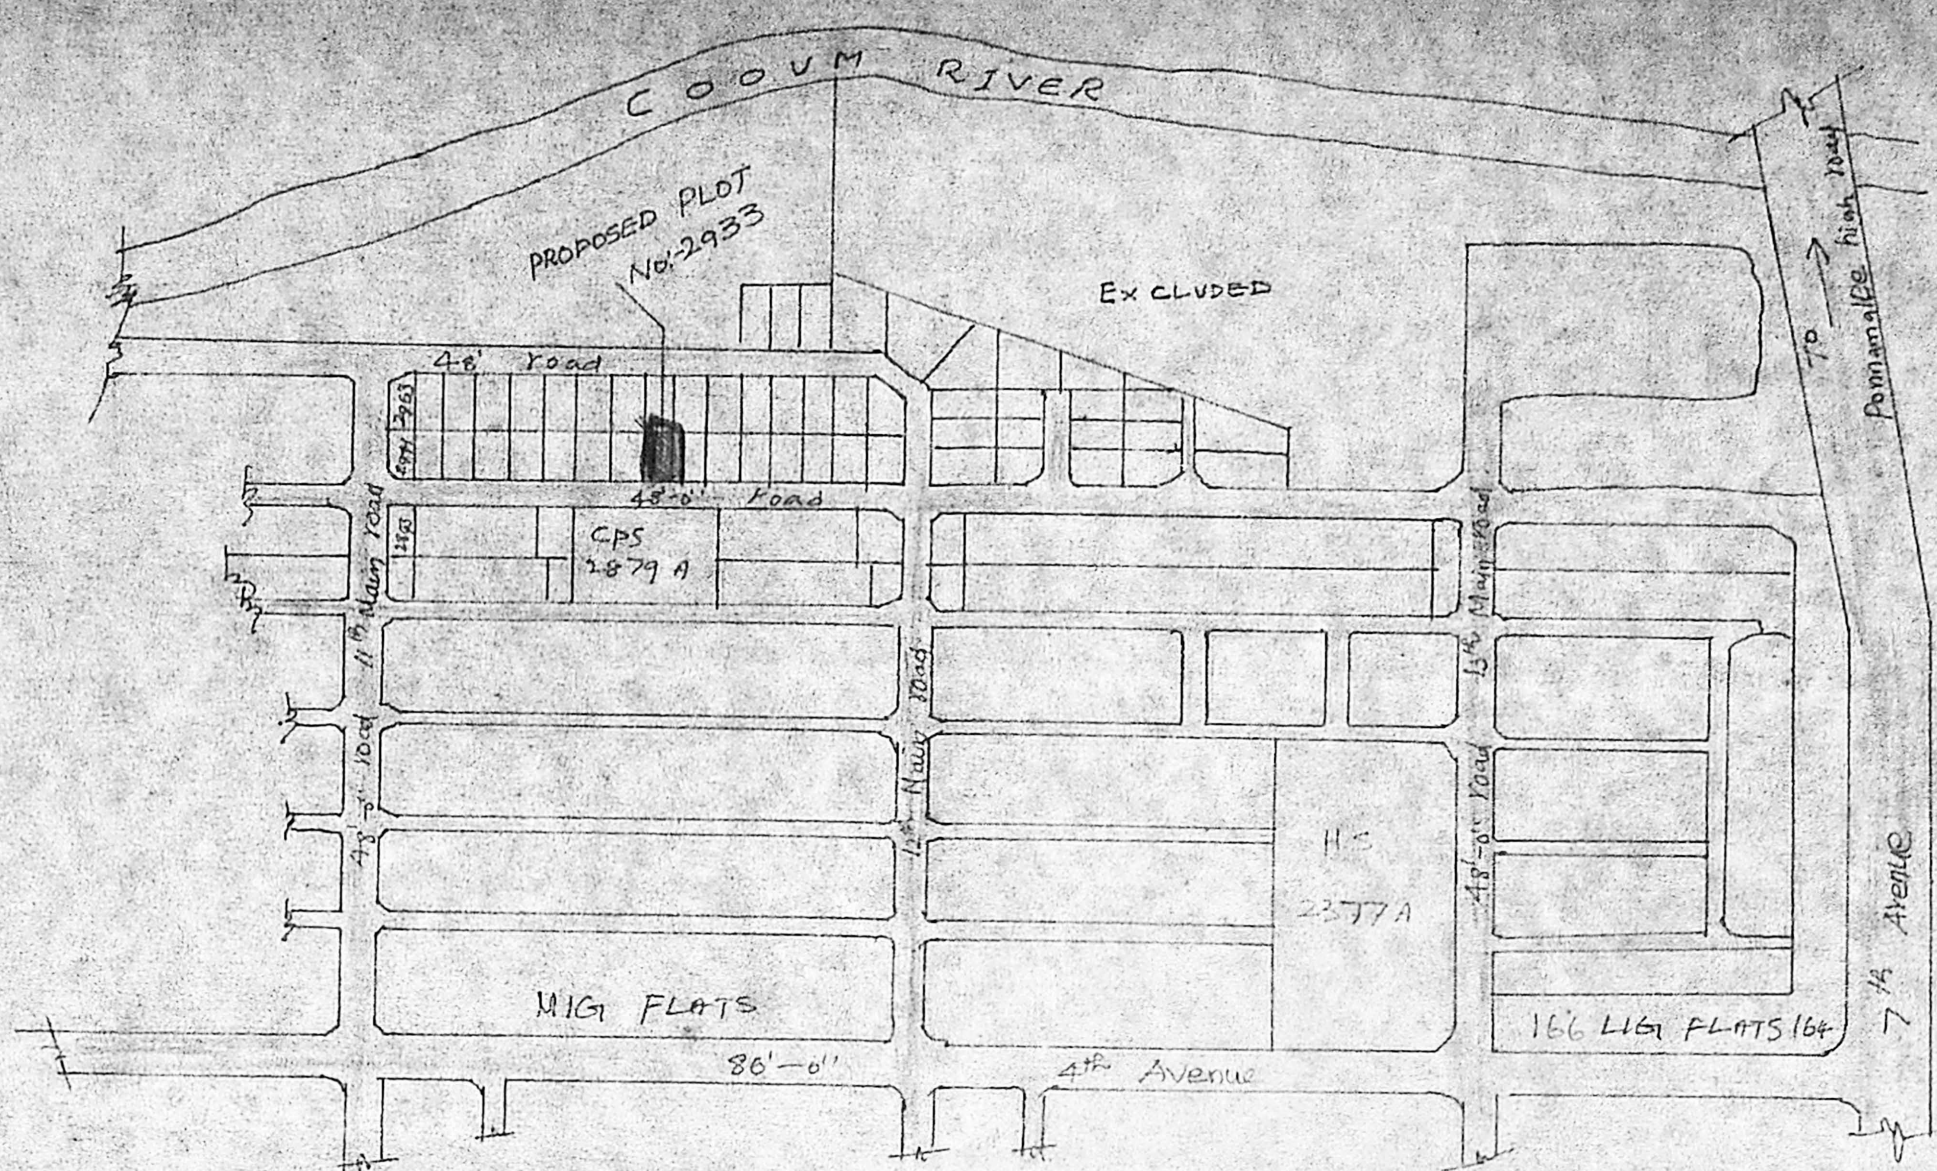

KEY PLAN (not to scale)

SCHEDULE OF JOINERY

TYPE	SIZE	DESCRIPTION
D	3'-6" X 7'-0"	T.W. PANELLLED DOOR
D1	3'-3" X 7'-0"	- DO -
D2	3'-0" X 7'-0"	- DO -
D3	2'-9" X 7'-0"	- DO -
D4	2'-6" X 7'-0"	- DO -
W	6'-0" X 4'-6"	T.W. GLAZED WINDOW
W1	3'-6" X 4'-6"	- DO -
KW	4'-0" X 3'-0"	ASTM - KITCHEN WINDOW
V	3'-0" X 2'-0"	Scrutiny PARTY VENTILATOR
F-W	10'-0" X 7'-0"	PARRARCH GLAZED WINDOW

SPECIFICATION

- R.C.C FOOTING FOUNDATION
- R.C.C 1:4:8 IN FLOORING CONCRETE
- MOSAIC TILE FLOORING IN G.M.F.3
- BRICK WORK IN C.M 1:1:5 IN BASEMENT, SUPERSTRUCTURE, PARAPET WALL, ETC.
- ROOF SLOP, BEAMS/LINTELS, SUNSHADES, IN R.C.C 1:2:4
- PLASTERING IN C.M 1:1:4
- WEATHERING COURSE WITH BRICK/JELLY IN C.M WITH TWO COURSE FLAT TILES LAID TO SLOPE
- ALL WOOD WORKS ARE IN TEAK WOOD
- TWO COATS OF COLOUR OR WHITE WASH.

AREA STATEMENT	SQ. FT	SQ. M
PLOT AREA	5400.00	501.858
GROUND FLOOR AREA	1764.00	163.940
FIRST FLOOR AREA	2069.28	192.312
SECOND FLOOR AREA	2069.28	192.312
THIRD FLOOR AREA	2069.28	192.312
TOTAL AREA	7971.84	740.88

PLOT COVERAGE — 32.67%  
FS-1 UTILISED — 1.47


revised drawing of  
proposed residential flats at  
PLOT NO - 2933  
ANNA NAGAR, MADRAS-40  
BLOCK NO - 9B,  
T.S-NO - 210,  
NADUVAKKARAI VILLAGE.

SCALE	1" = 8'-0"
DATE	11-7-90
JOB NO	177
DRG NO	DD-02
DRAWN	NIRESH-G


COLOUR INDEX	
PROPOSED	
ROAD	
BOUNDARY	

owner's signature


architect  
R. SATHYANARAYANA, b.arch, aiia,  
council of architecture  
c.a no - 86/9895, R.A no - 97  
R-68, annanagar, madras - 40.

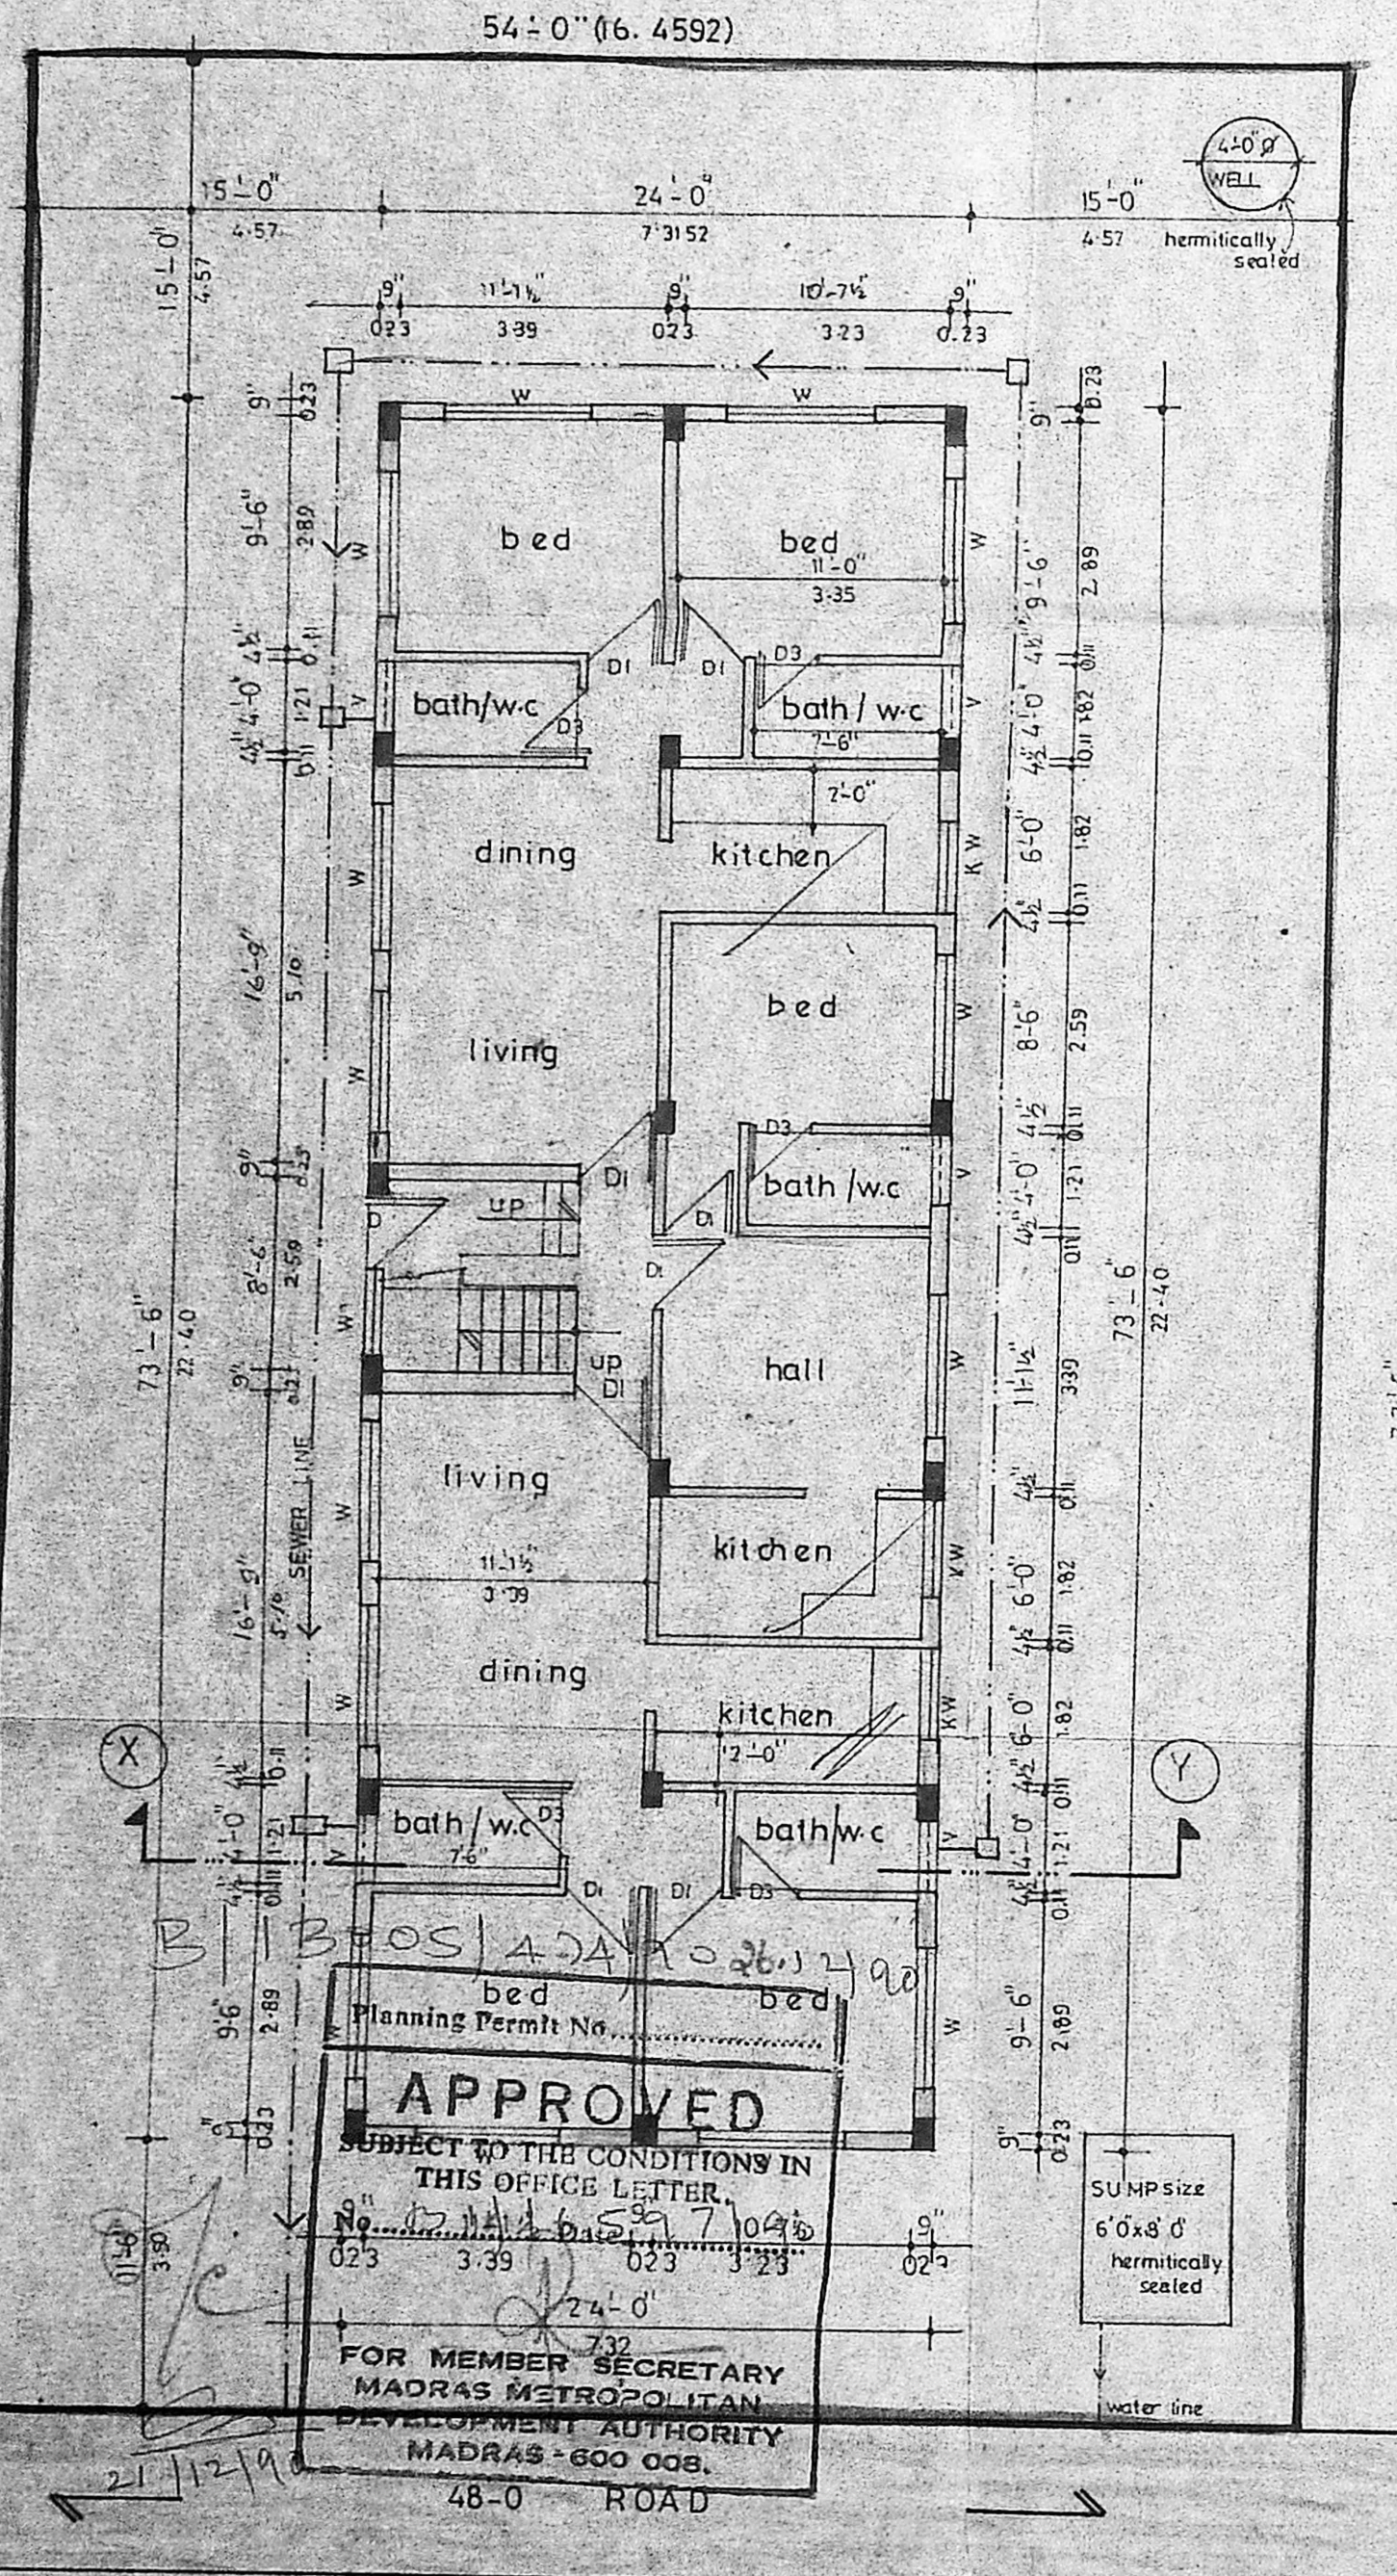


SITE CUM GROUND FLOOR PLAN

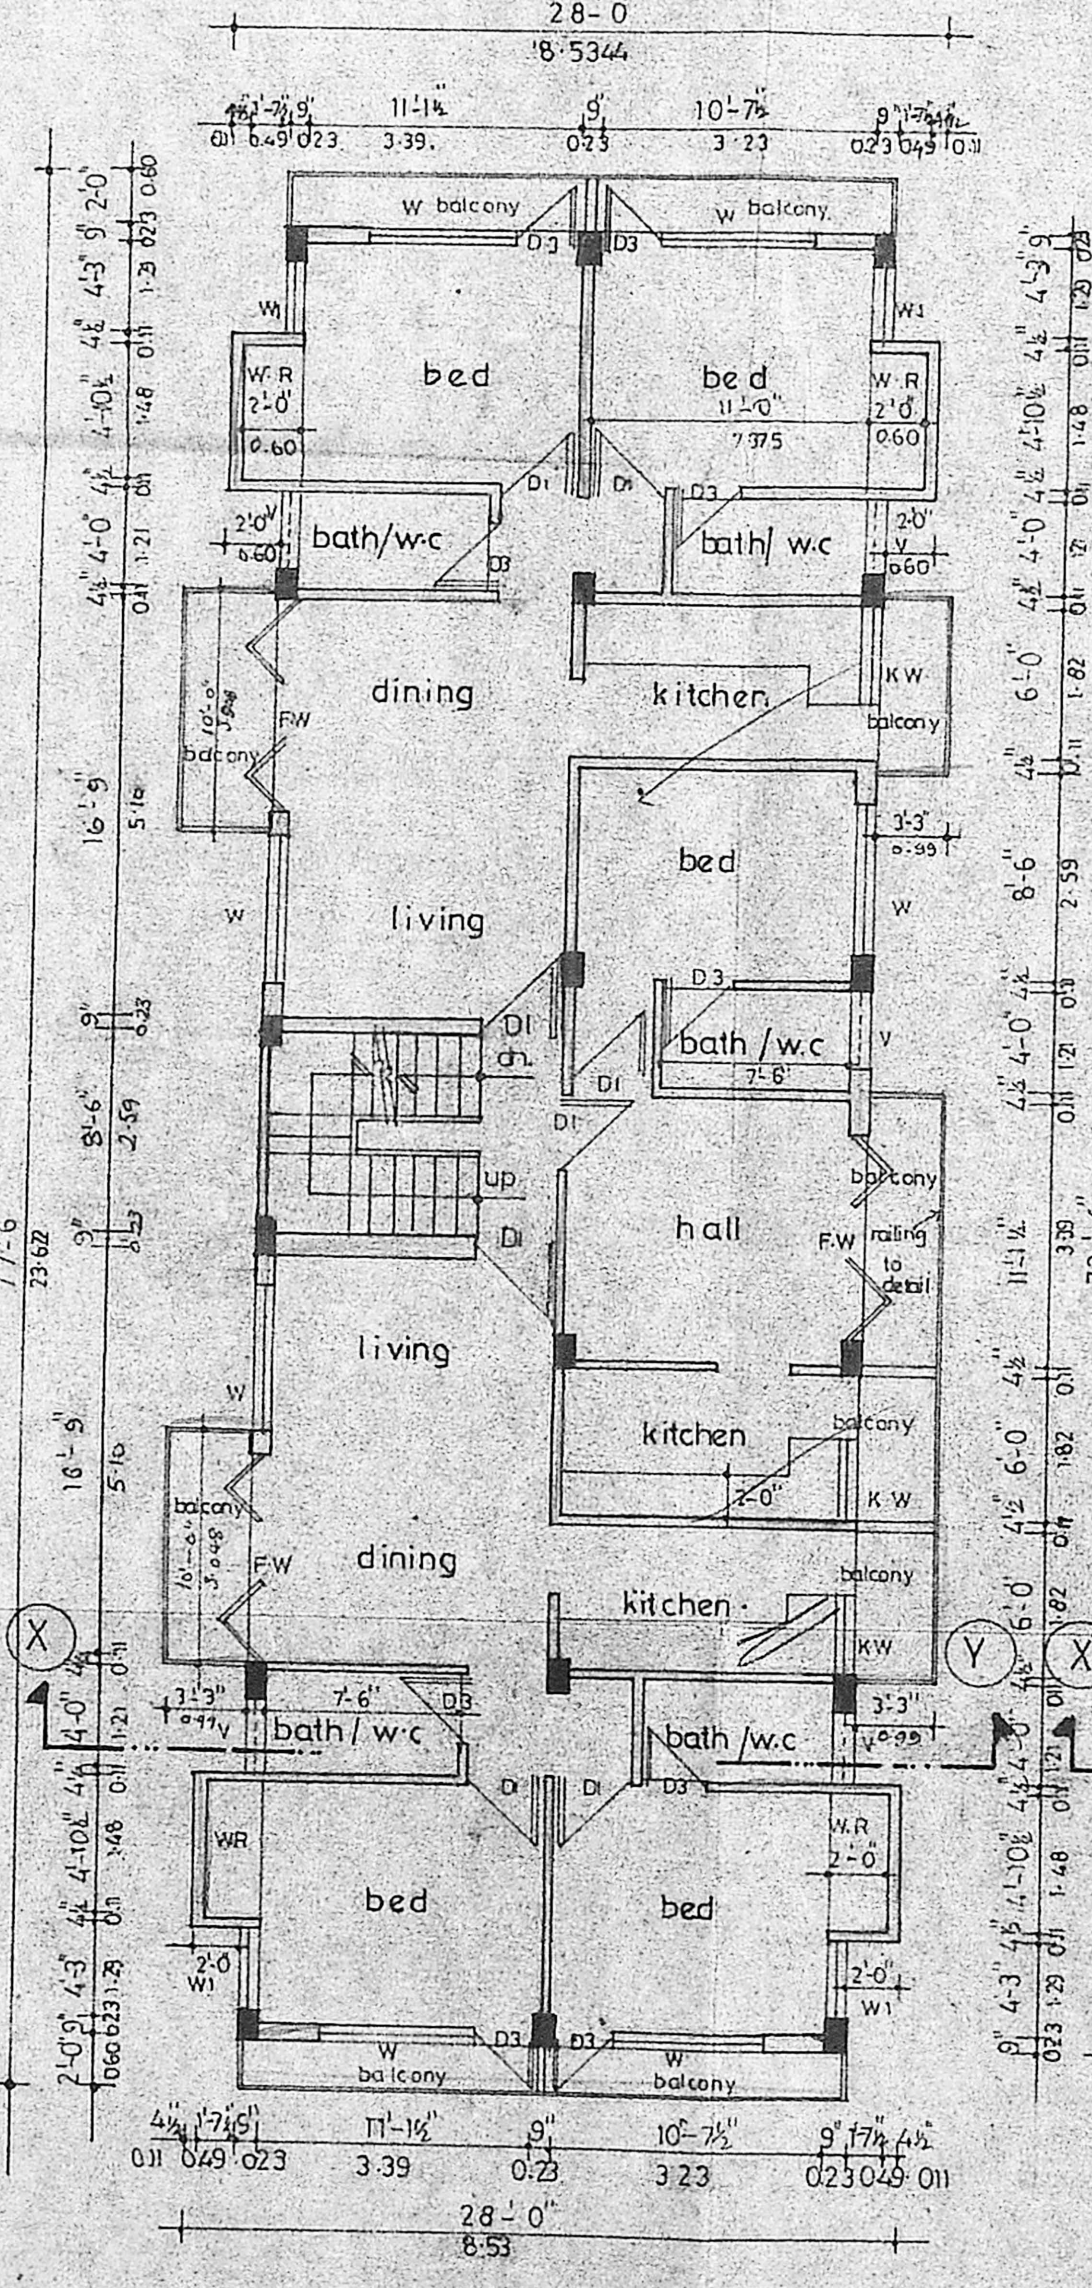


TYPICAL FLOOR PLAN (I, II, III FLOORS)

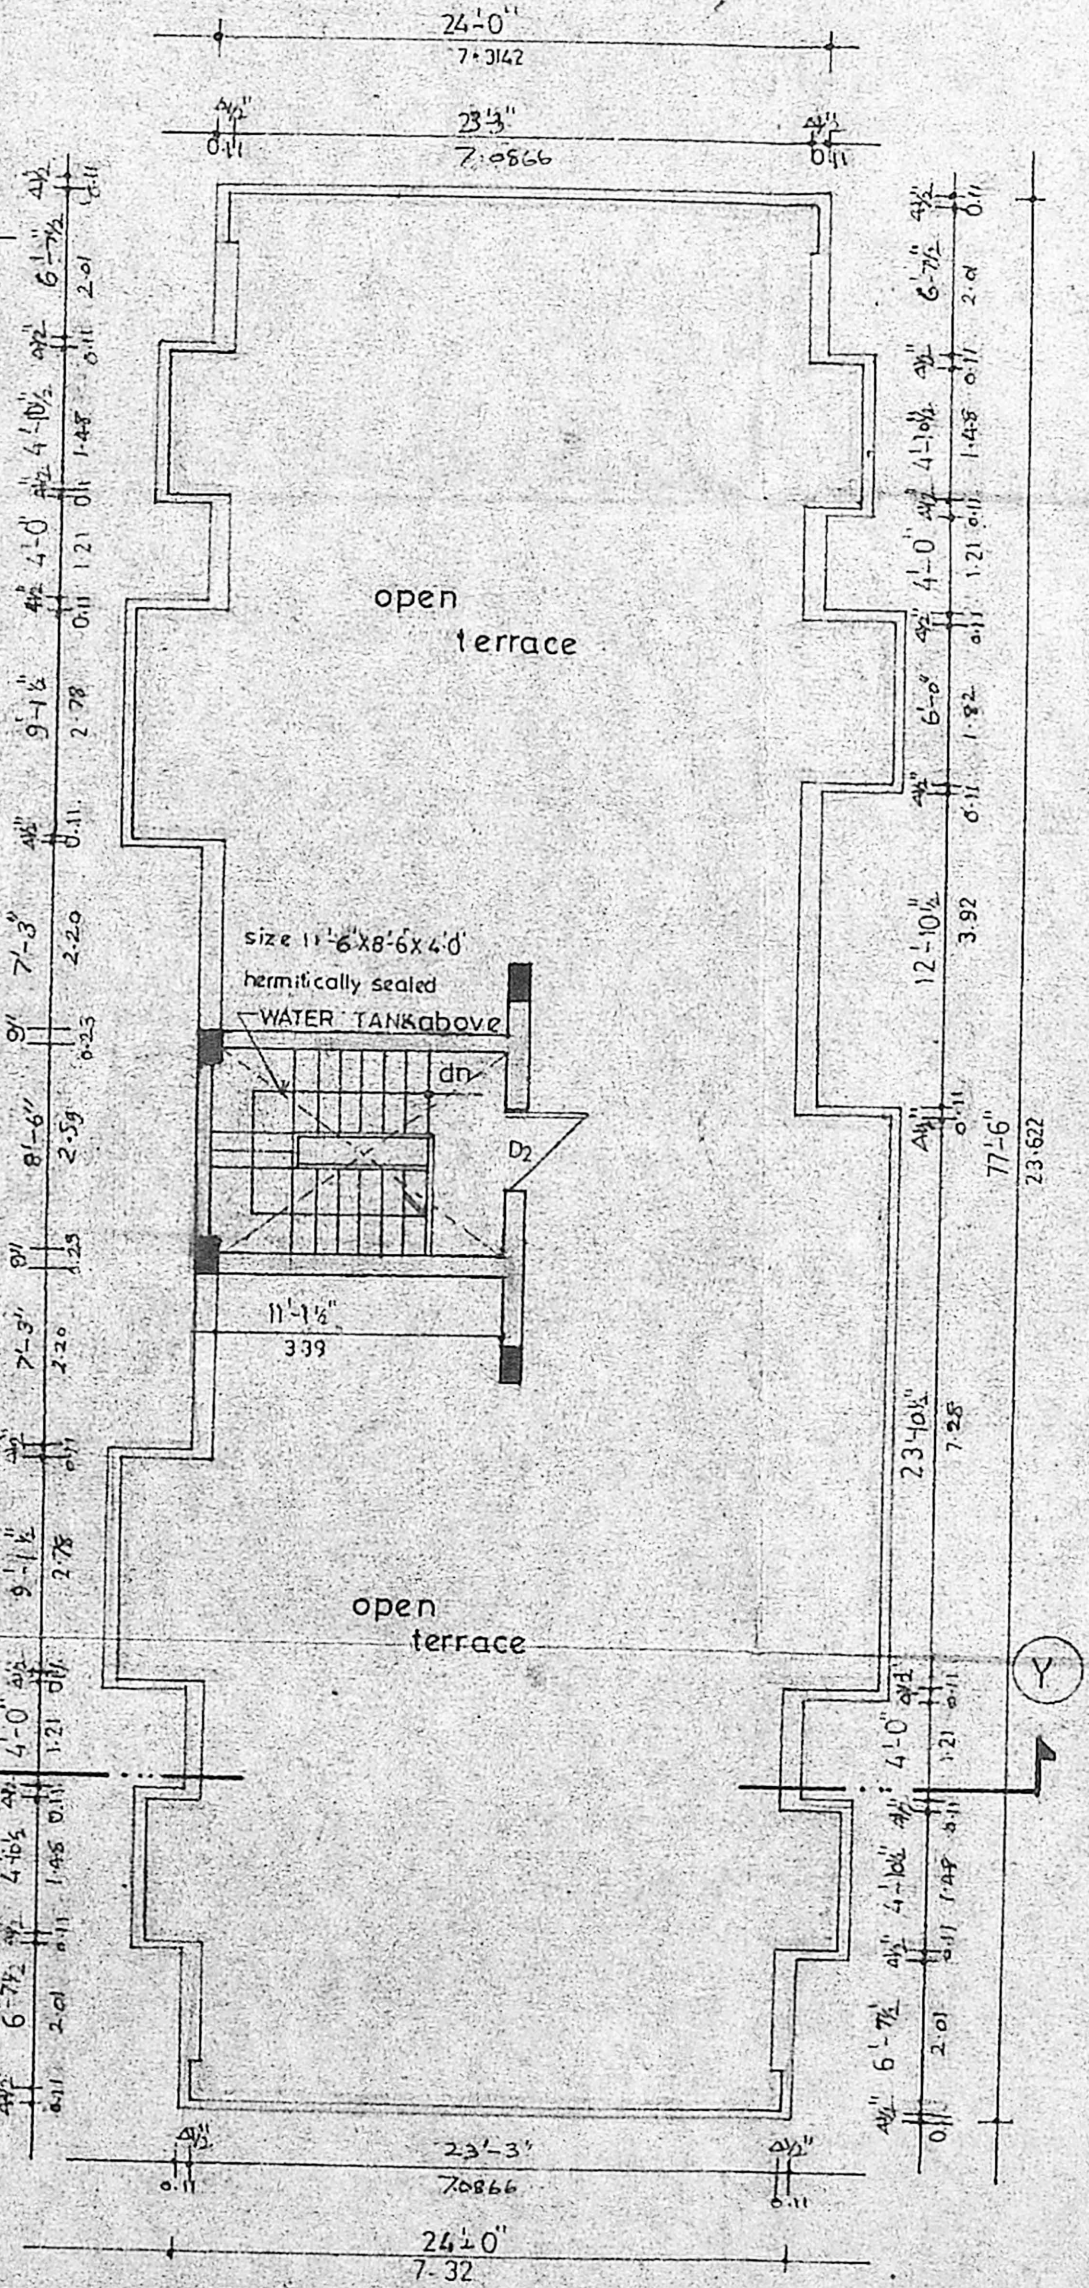


TERRACE FLOOR PLAN

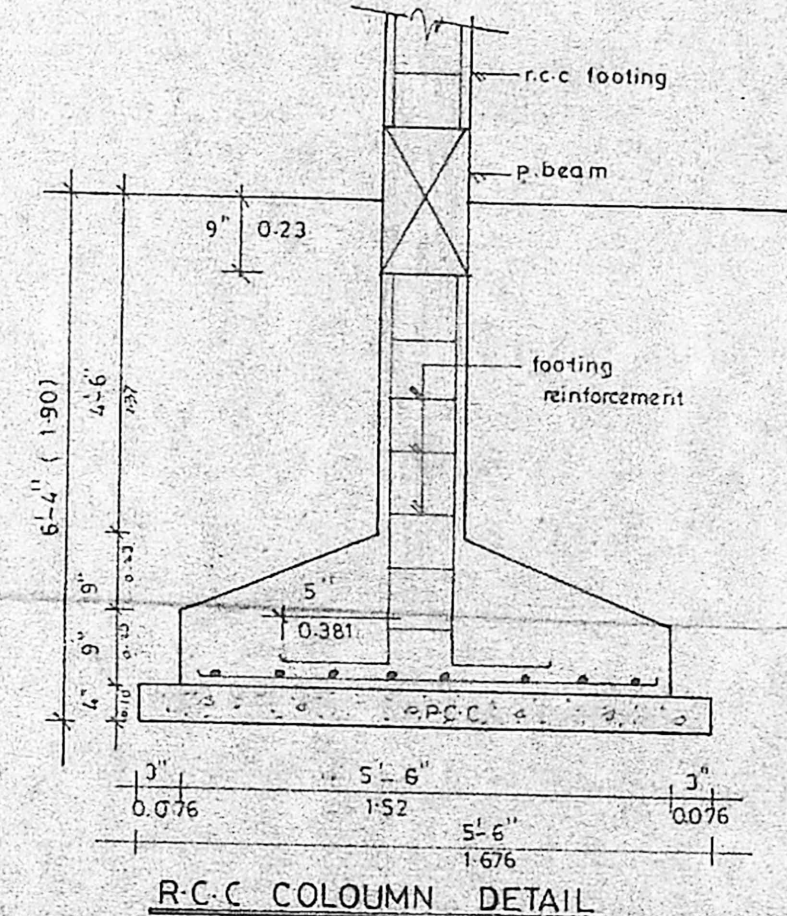

R.C.C. COLOUMN DETAIL

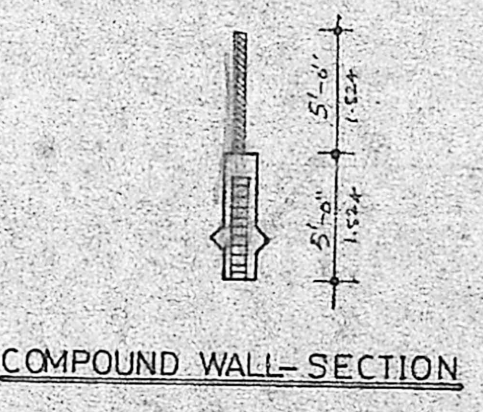

COMPOUND WALL-SECTION

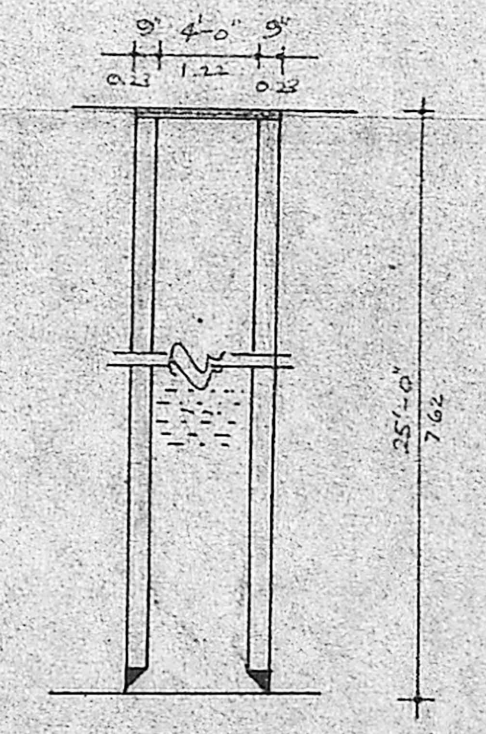

WELL SECTION