




SCHEDULE OF JOINER	
NO	DESCRIPTION
F0	FRENCH DOOR
F01	FRENCH DOOR
ED	ENTRANCE DOOR
D	DOOR
D1	DOOR
W	WINDOW
W1	WINDOW
W2	WINDOW
W3	WINDOW
W4	WINDOW
W5	WINDOW
W6	WINDOW
W7	WINDOW
V	VENTILATOR
V1	VENTILATOR
FG	FIXED GLASS
F01	FRENCH DOOR
F0	FRENCH DOOR

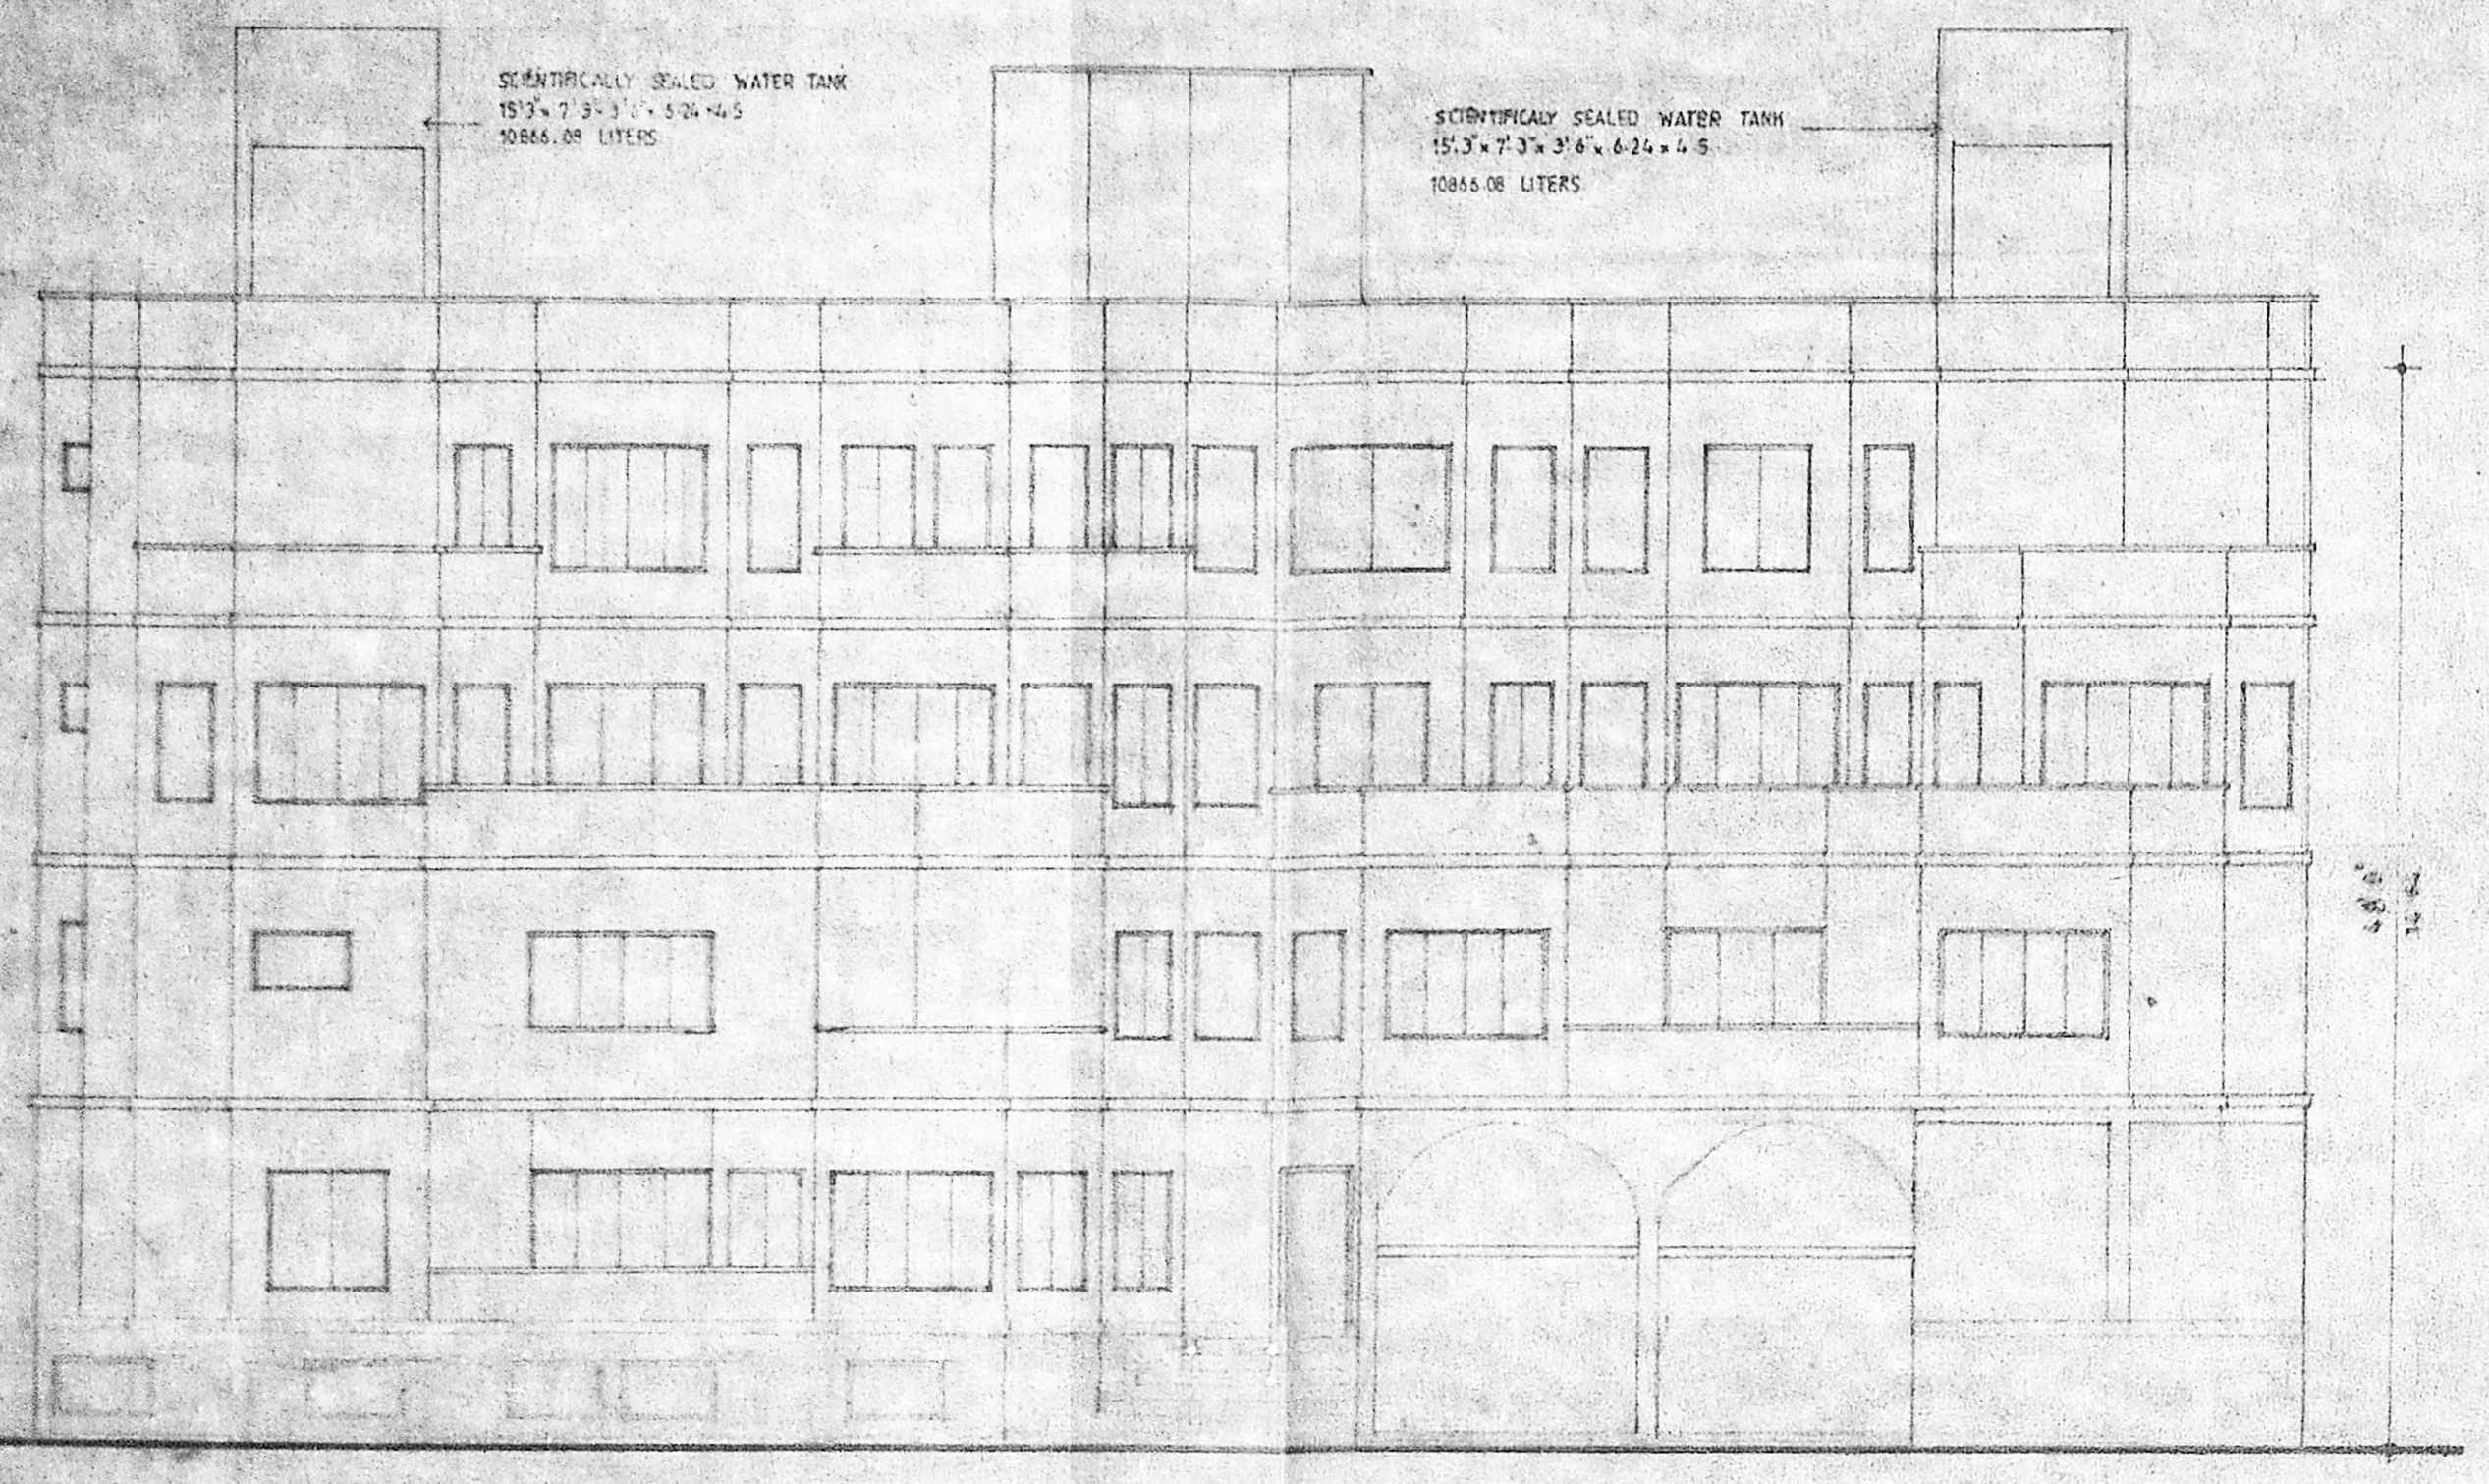


NORTH ELEVATION

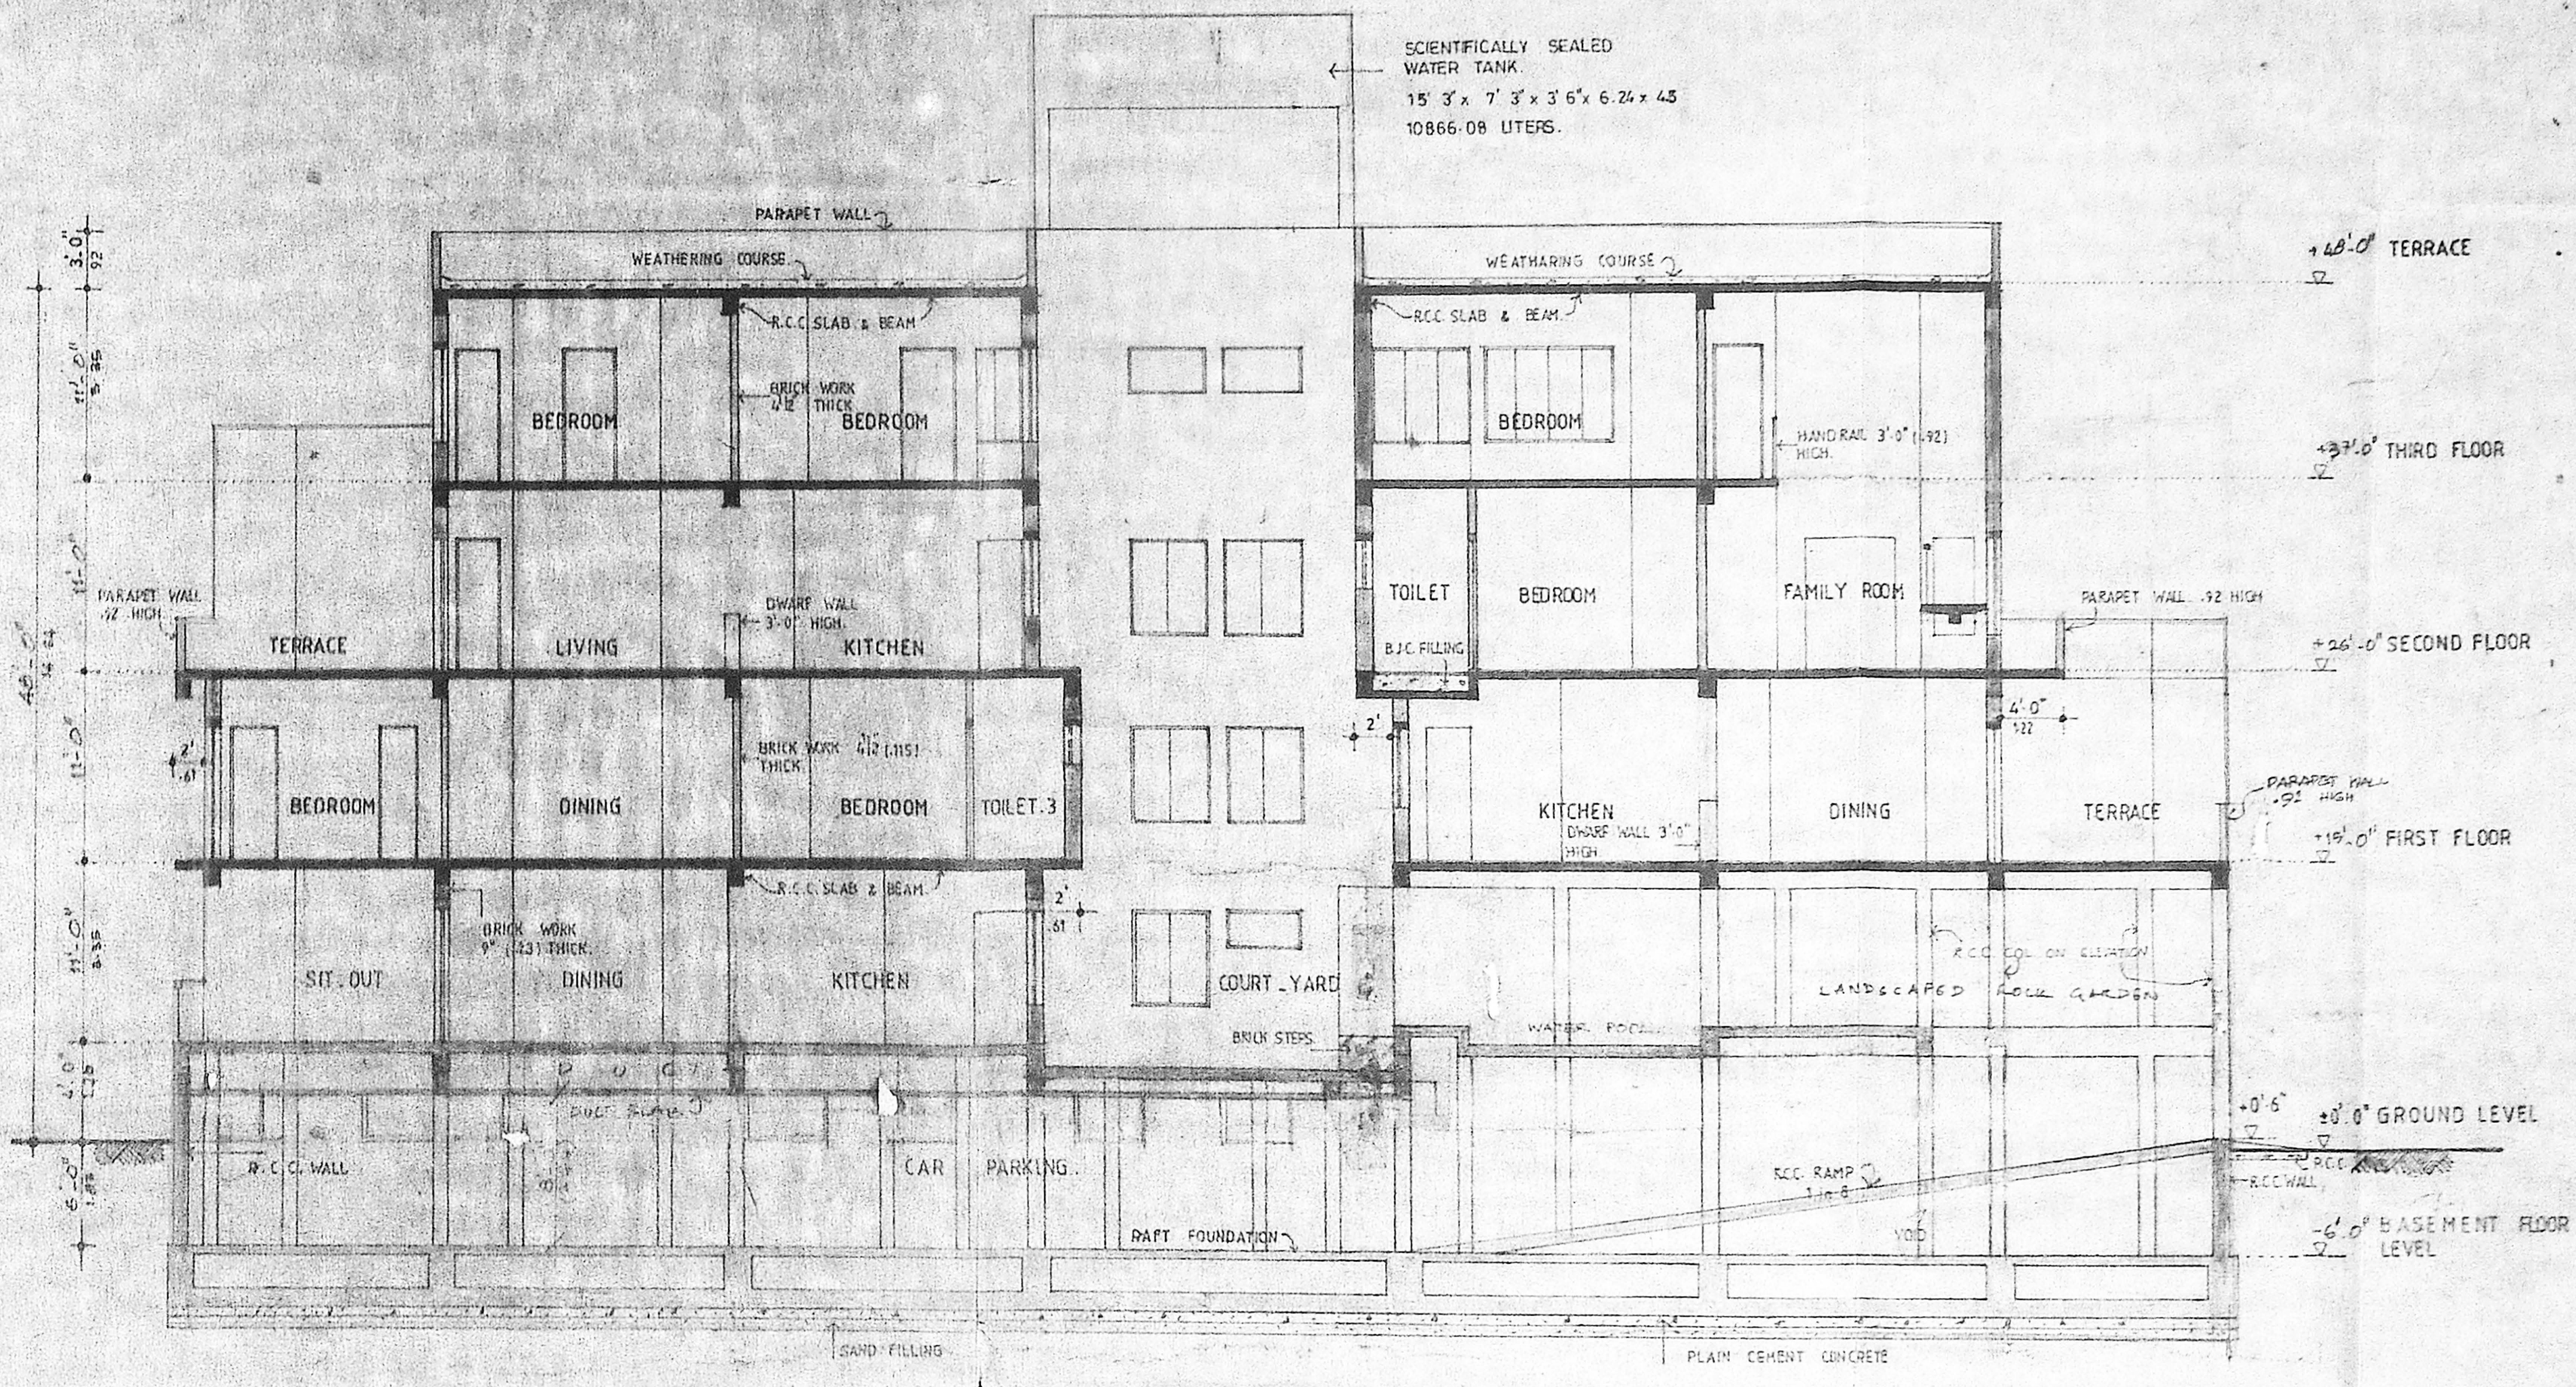

SECTION 'AA'

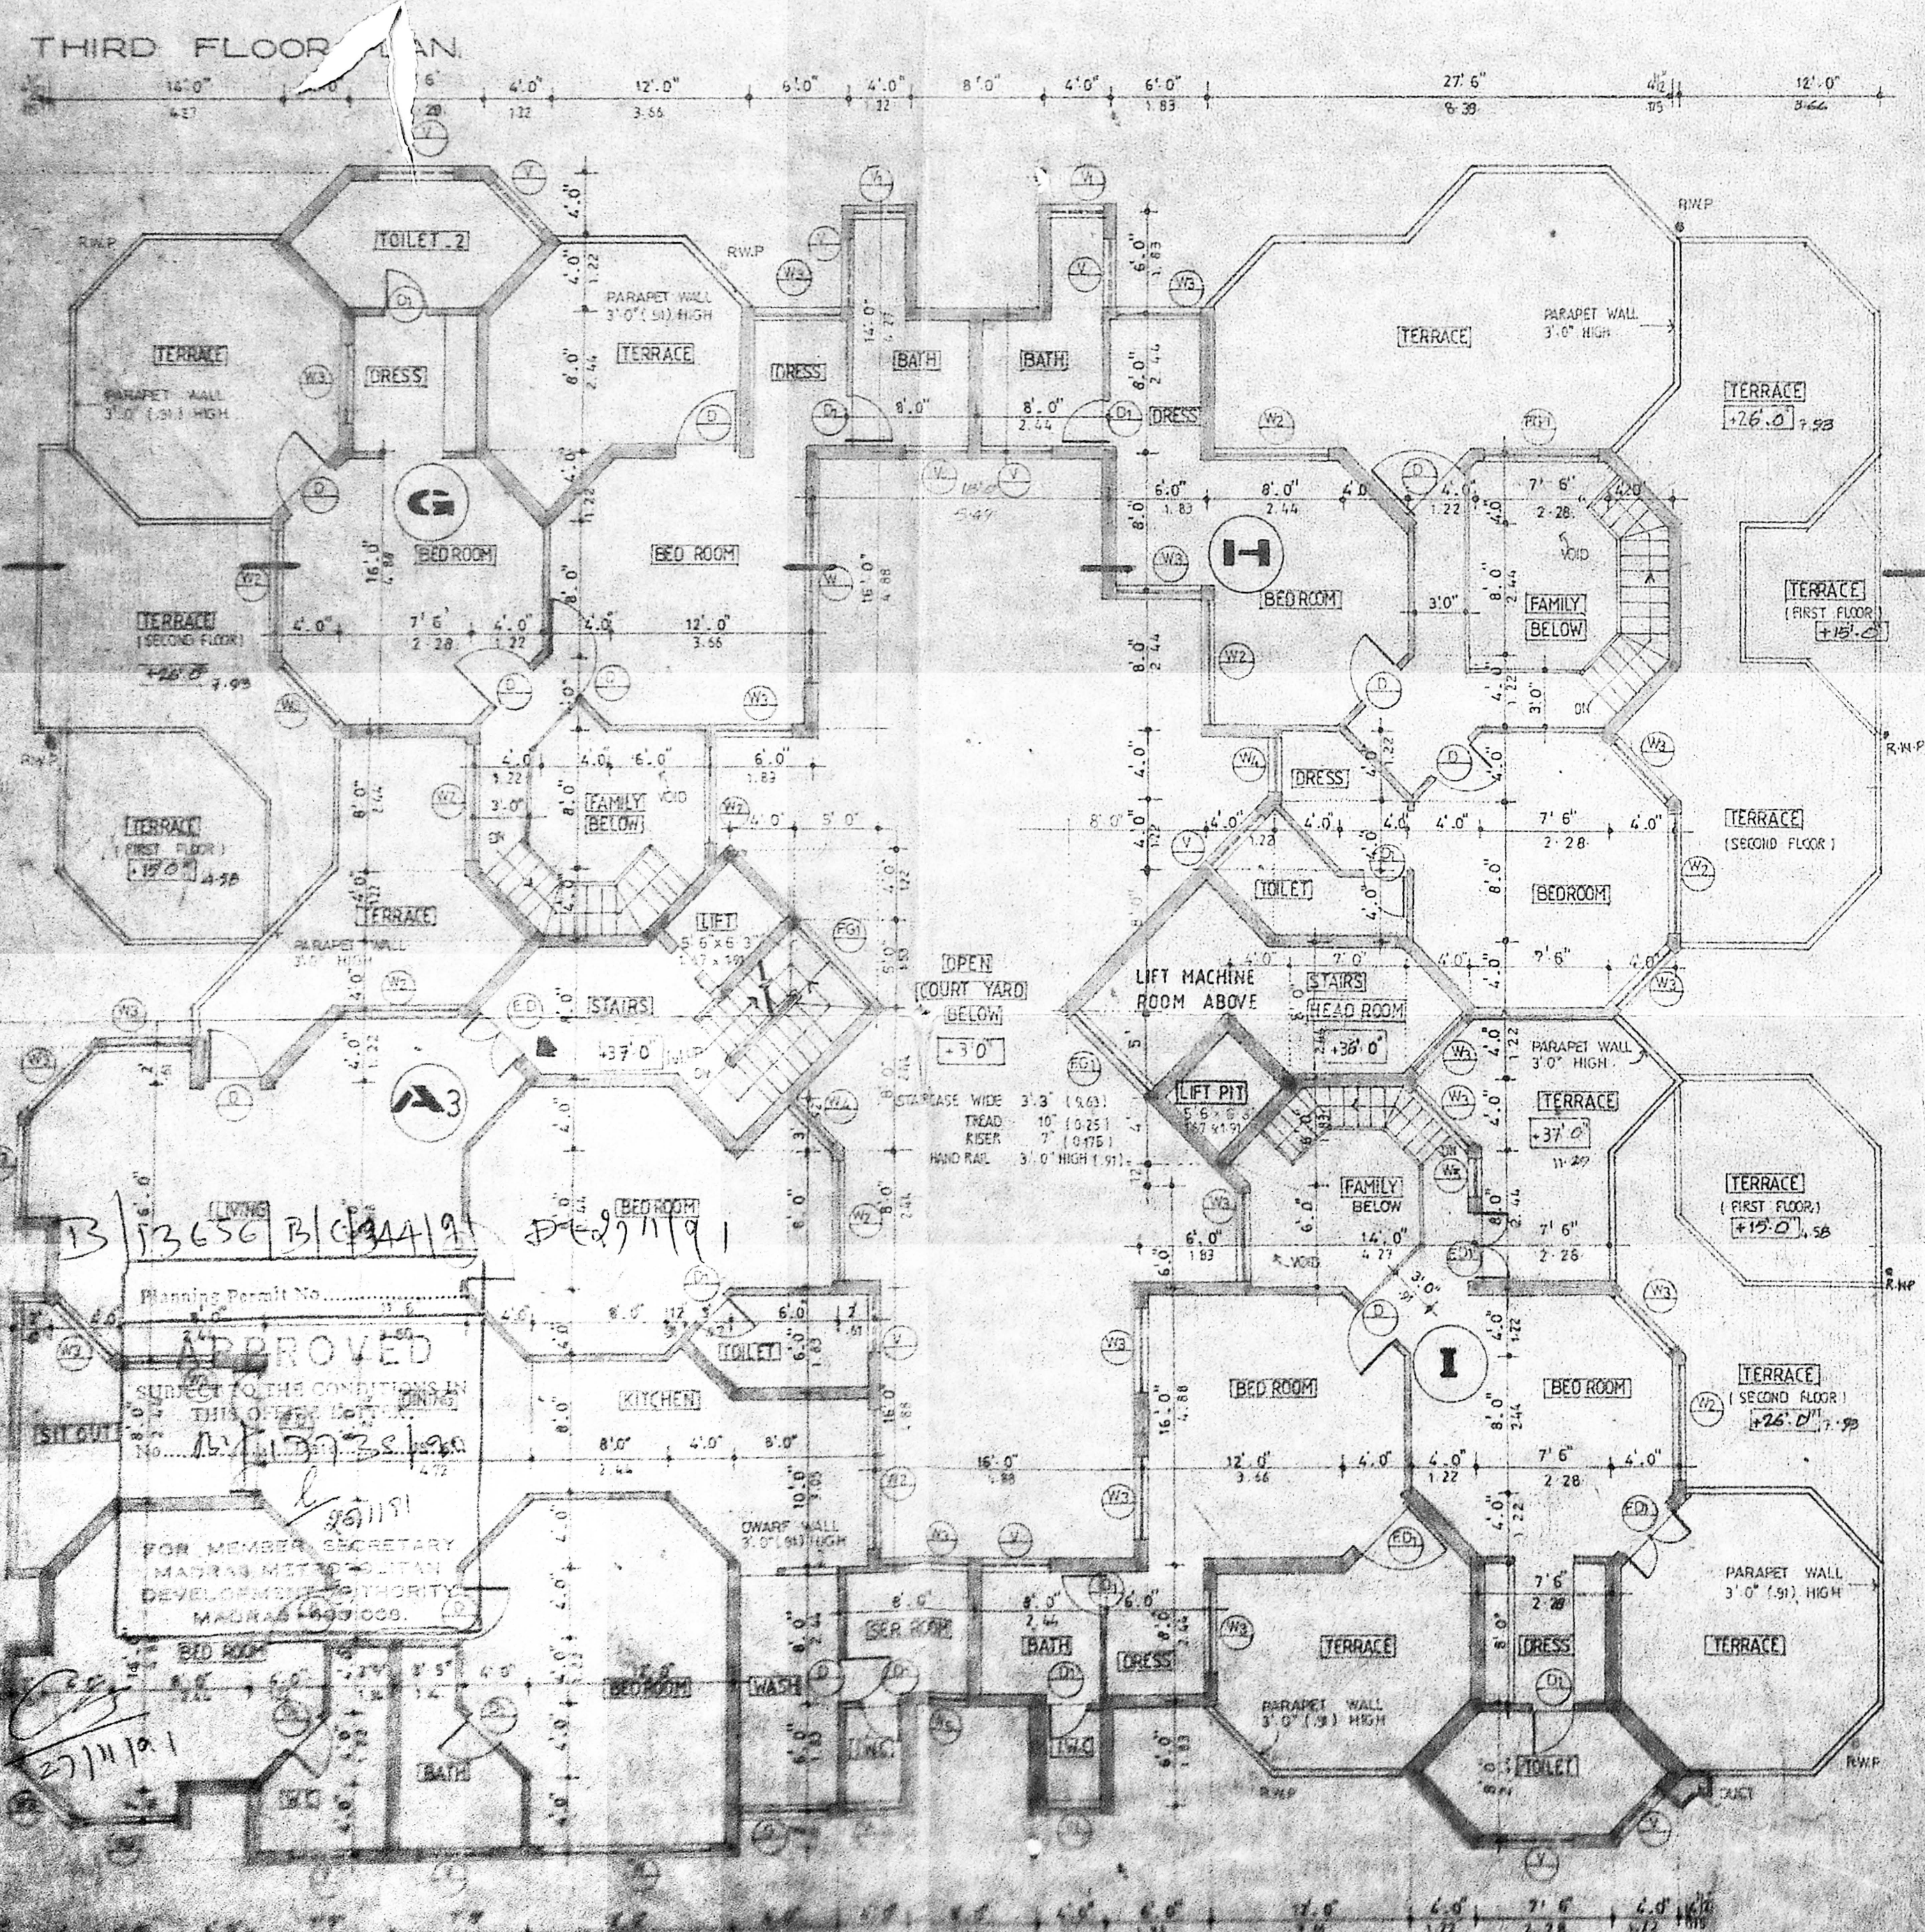

TERRACE FLOOR PLAN

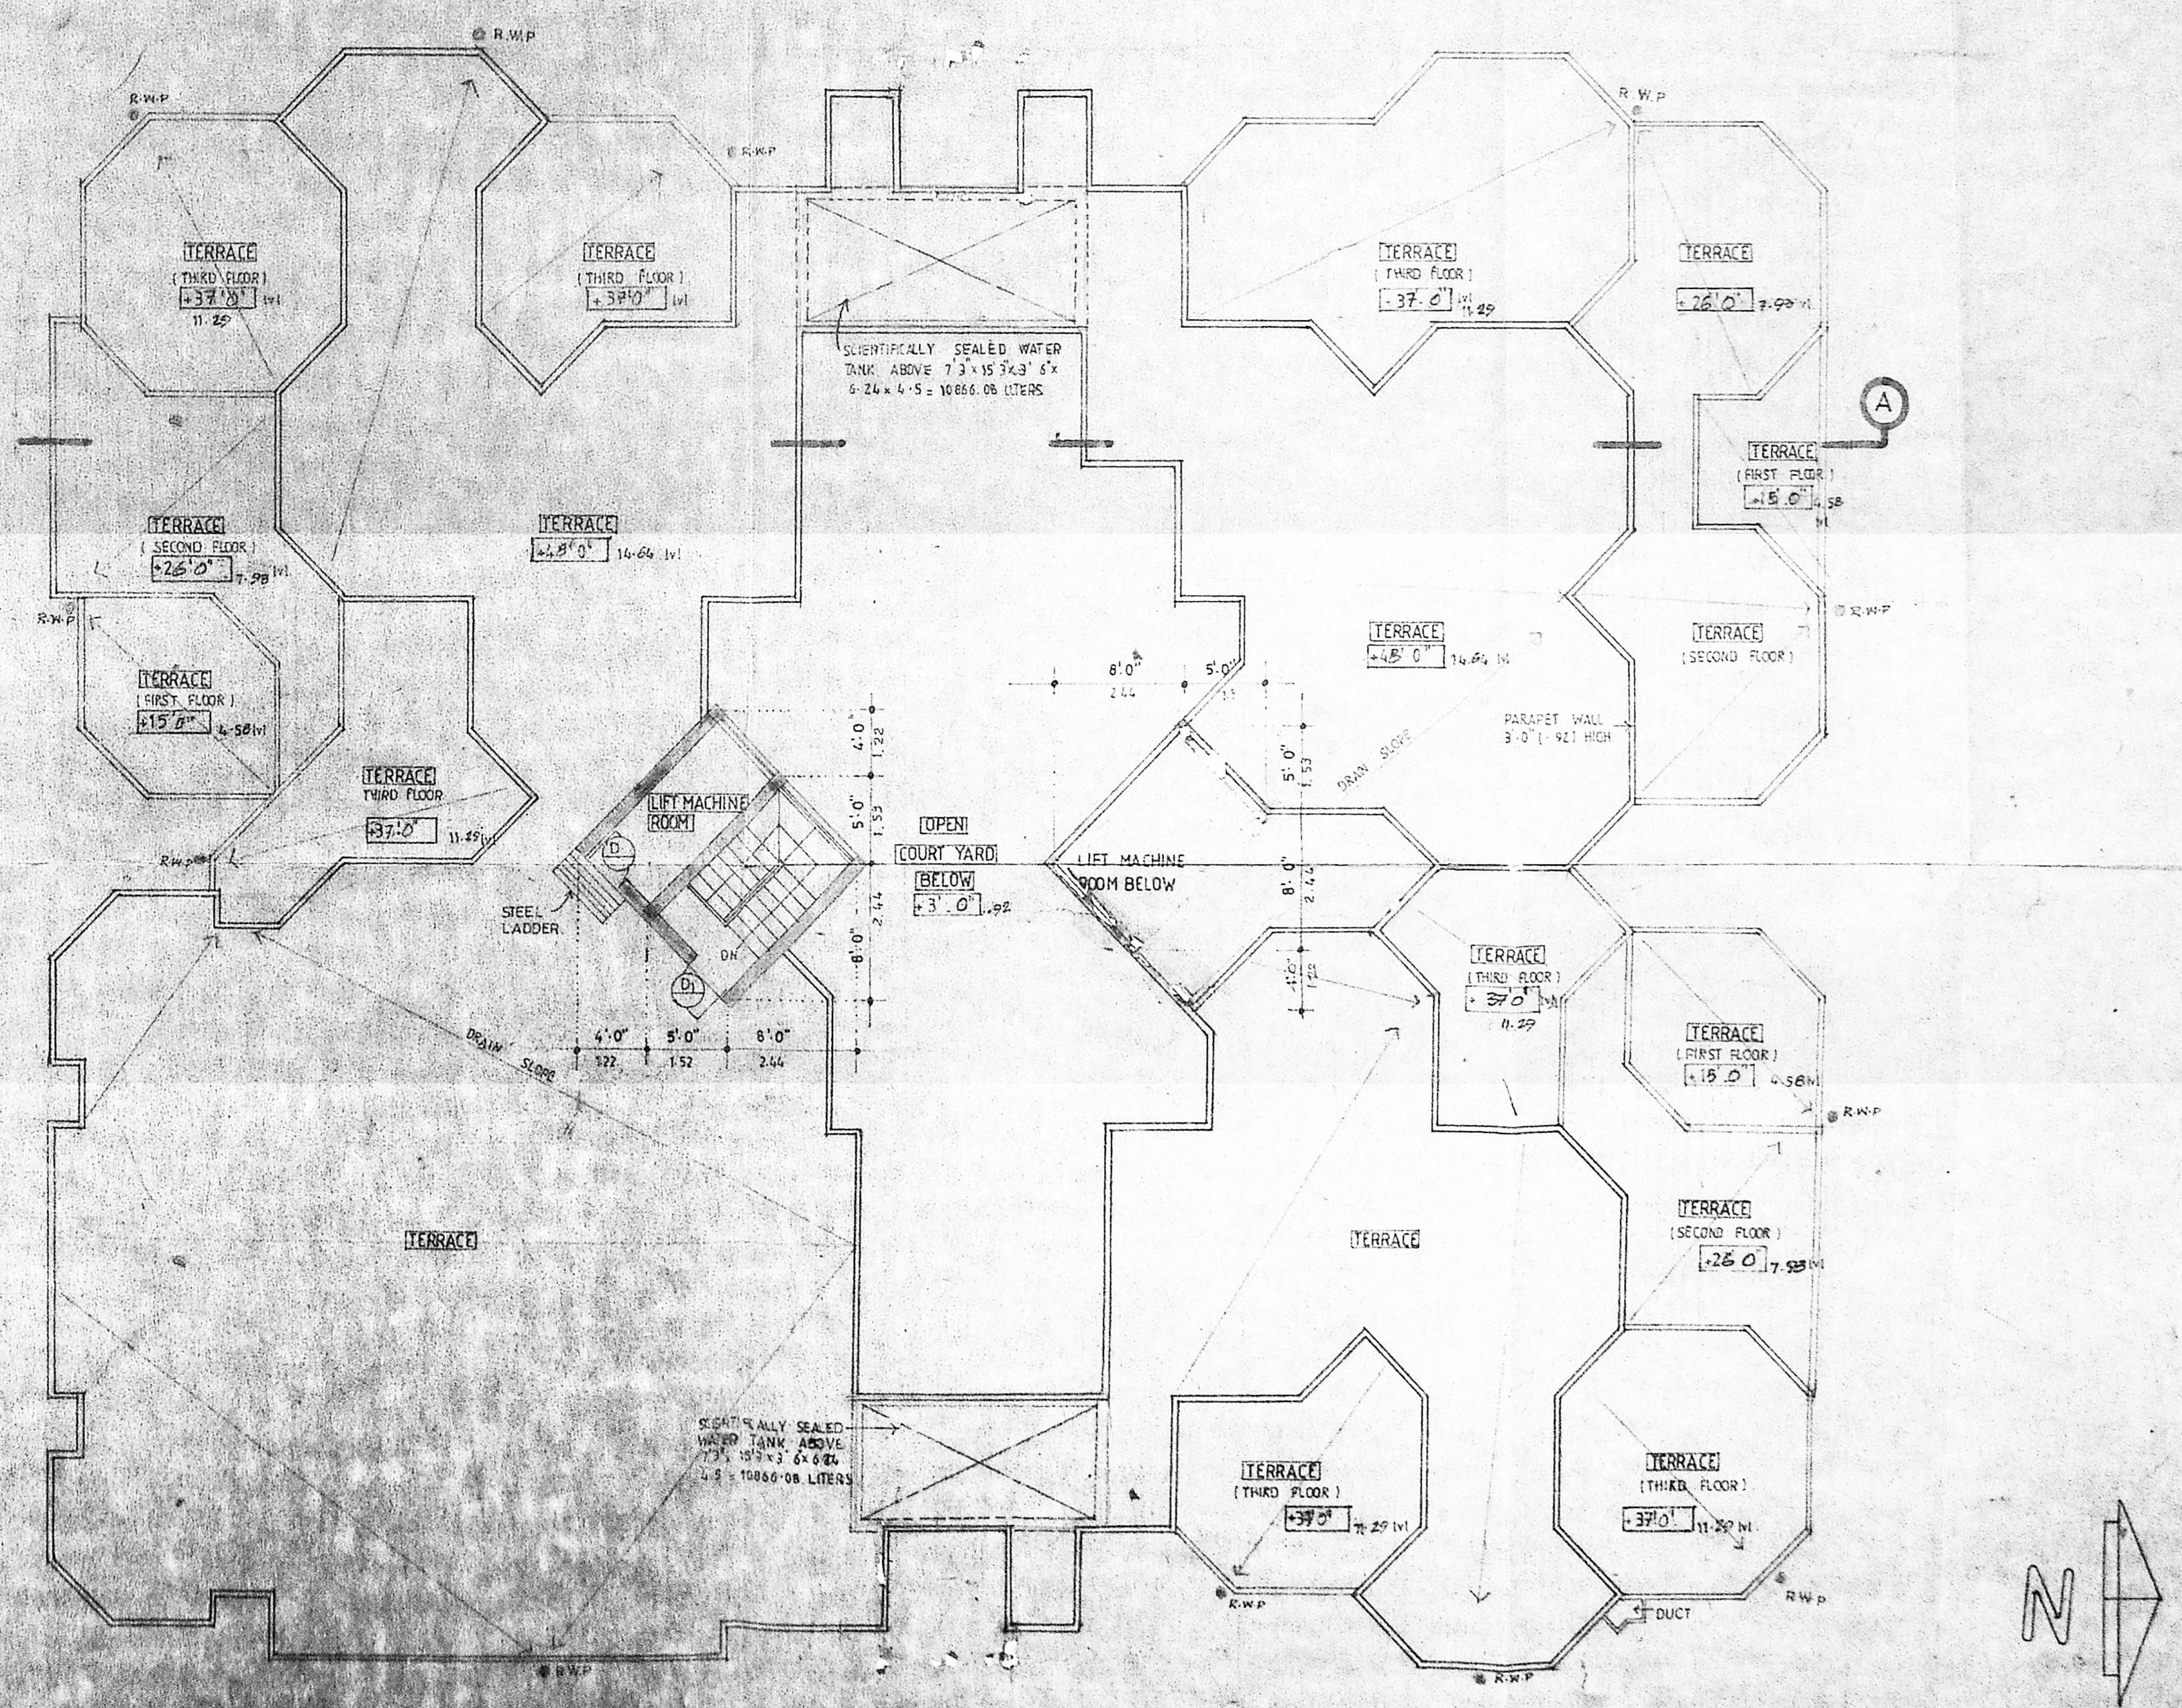

NO	REVISION	DATE
03	BASEMENT FLOOR RAMP REVISED	01.07.90
02	REVISED FLOOR PLANS	24.07.90
01	REVISED AS PER FLOOR PLANS	15.07.90

NOTES




nataraj & venkat
Architects
63 C.P. Ramaswamy Road,
Alwarpet,
Madras 16
Tel: 457 456

PROPOSED APARTMENT FOR
S. NO. 87/63 AT
BYGROFTS GARDEN ROAD,
NANDAMBAKKAM, MADRAS
PART II

DRAWING TITLE
A.P. D.P.
CORPORATION DRAWING



DRAWN: N. Panner
CHECKED: [Signature]
SCALE: 1:8.0
DATE: 10.07.90

SMR 177 002/CD
90

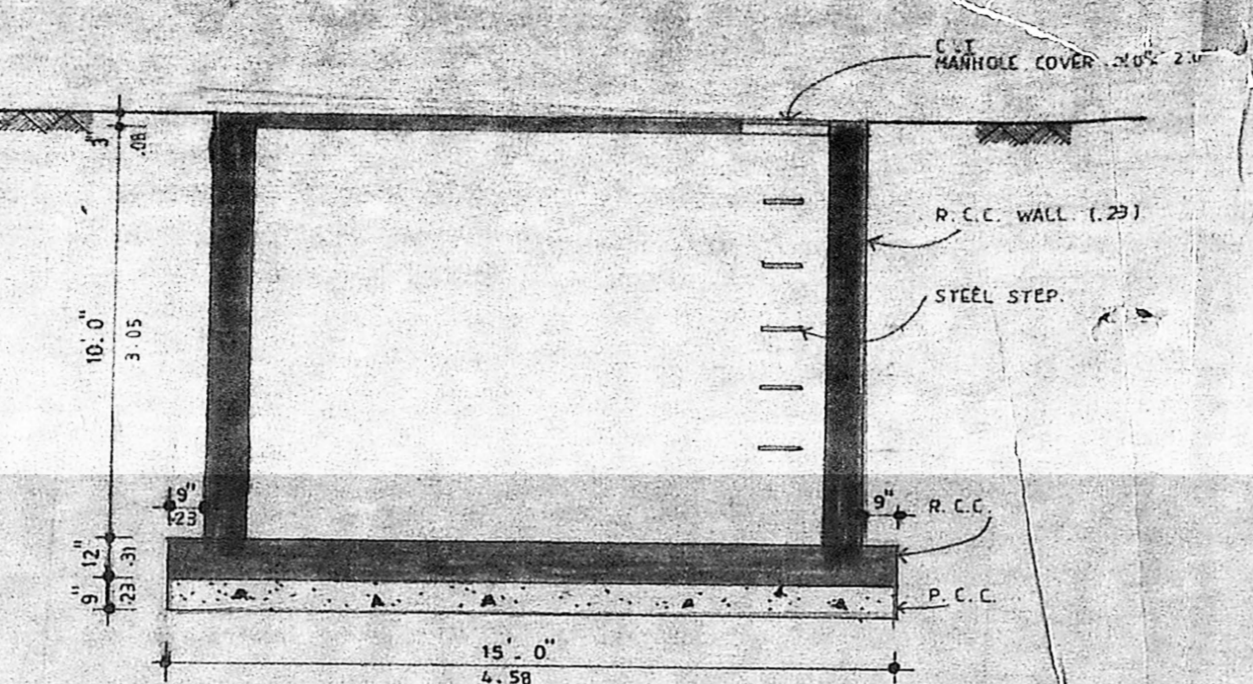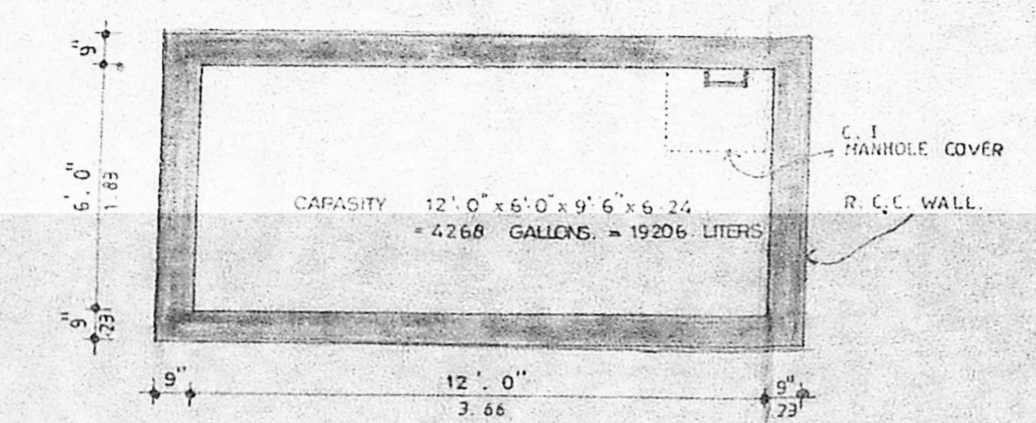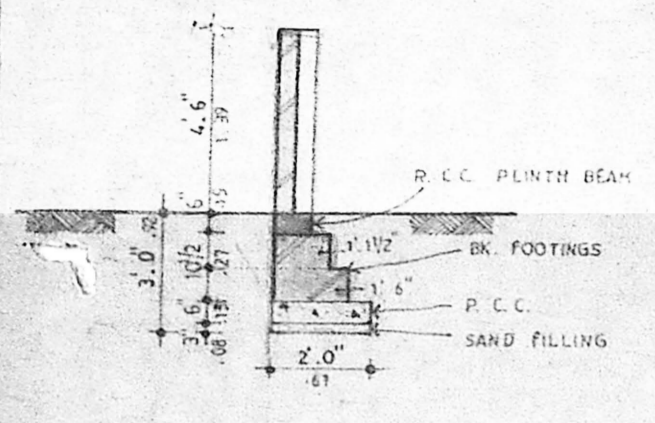

B1/17738/C/344/91 D-2711/91

Planning Permit No.
APPROVED
 SUBJECT TO THE CONDITIONS IN THIS OFFICE LETTER.
 No. B.1/17738/C/344/91
 N. Venkat
 FOR MEMBER SECRETARY
 MADRAS METROPOLITAN
 DEVELOPMENT AUTHORITY
 MADRAS - 600 008.

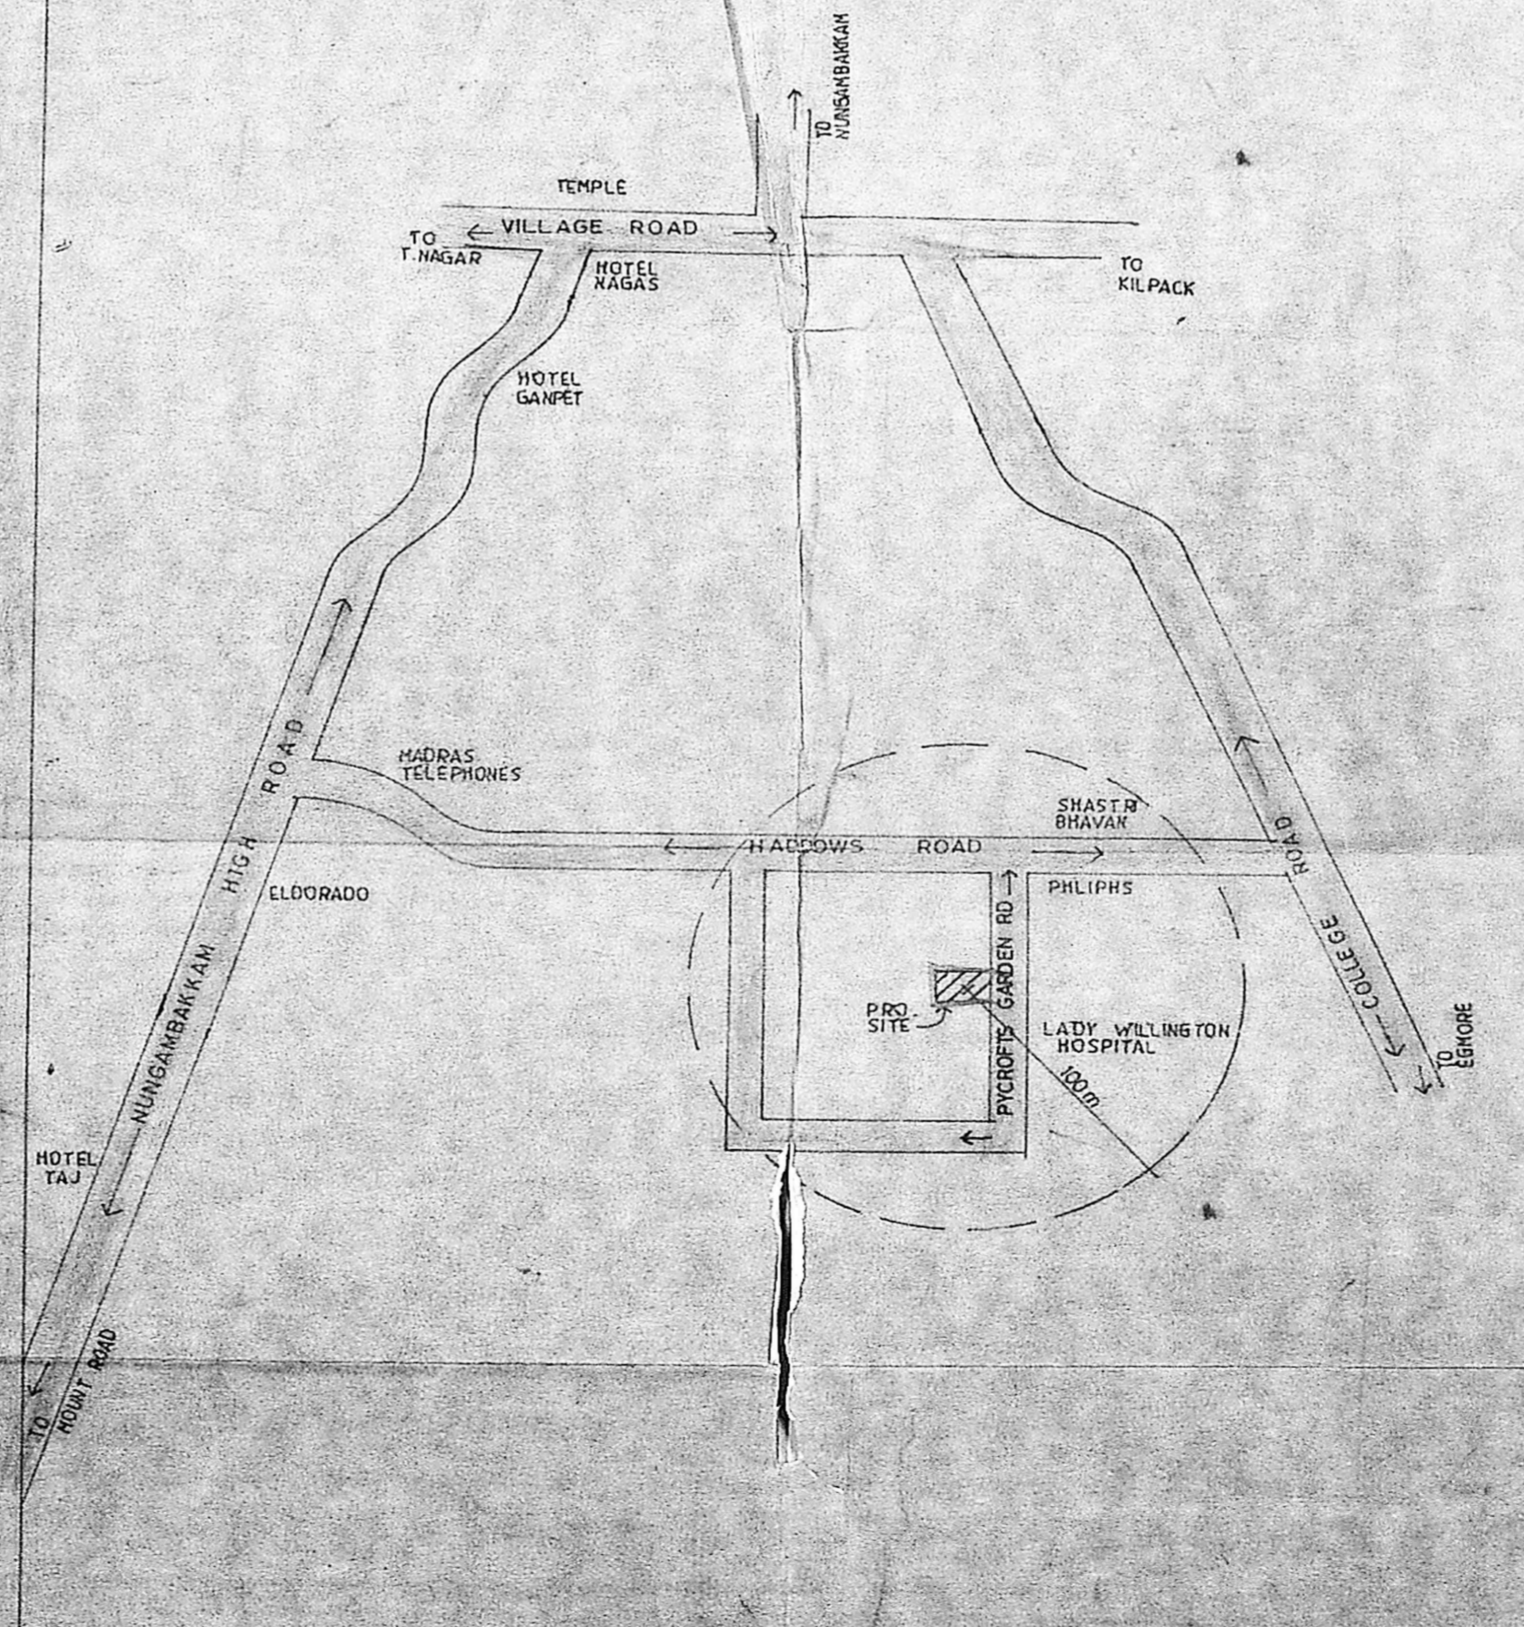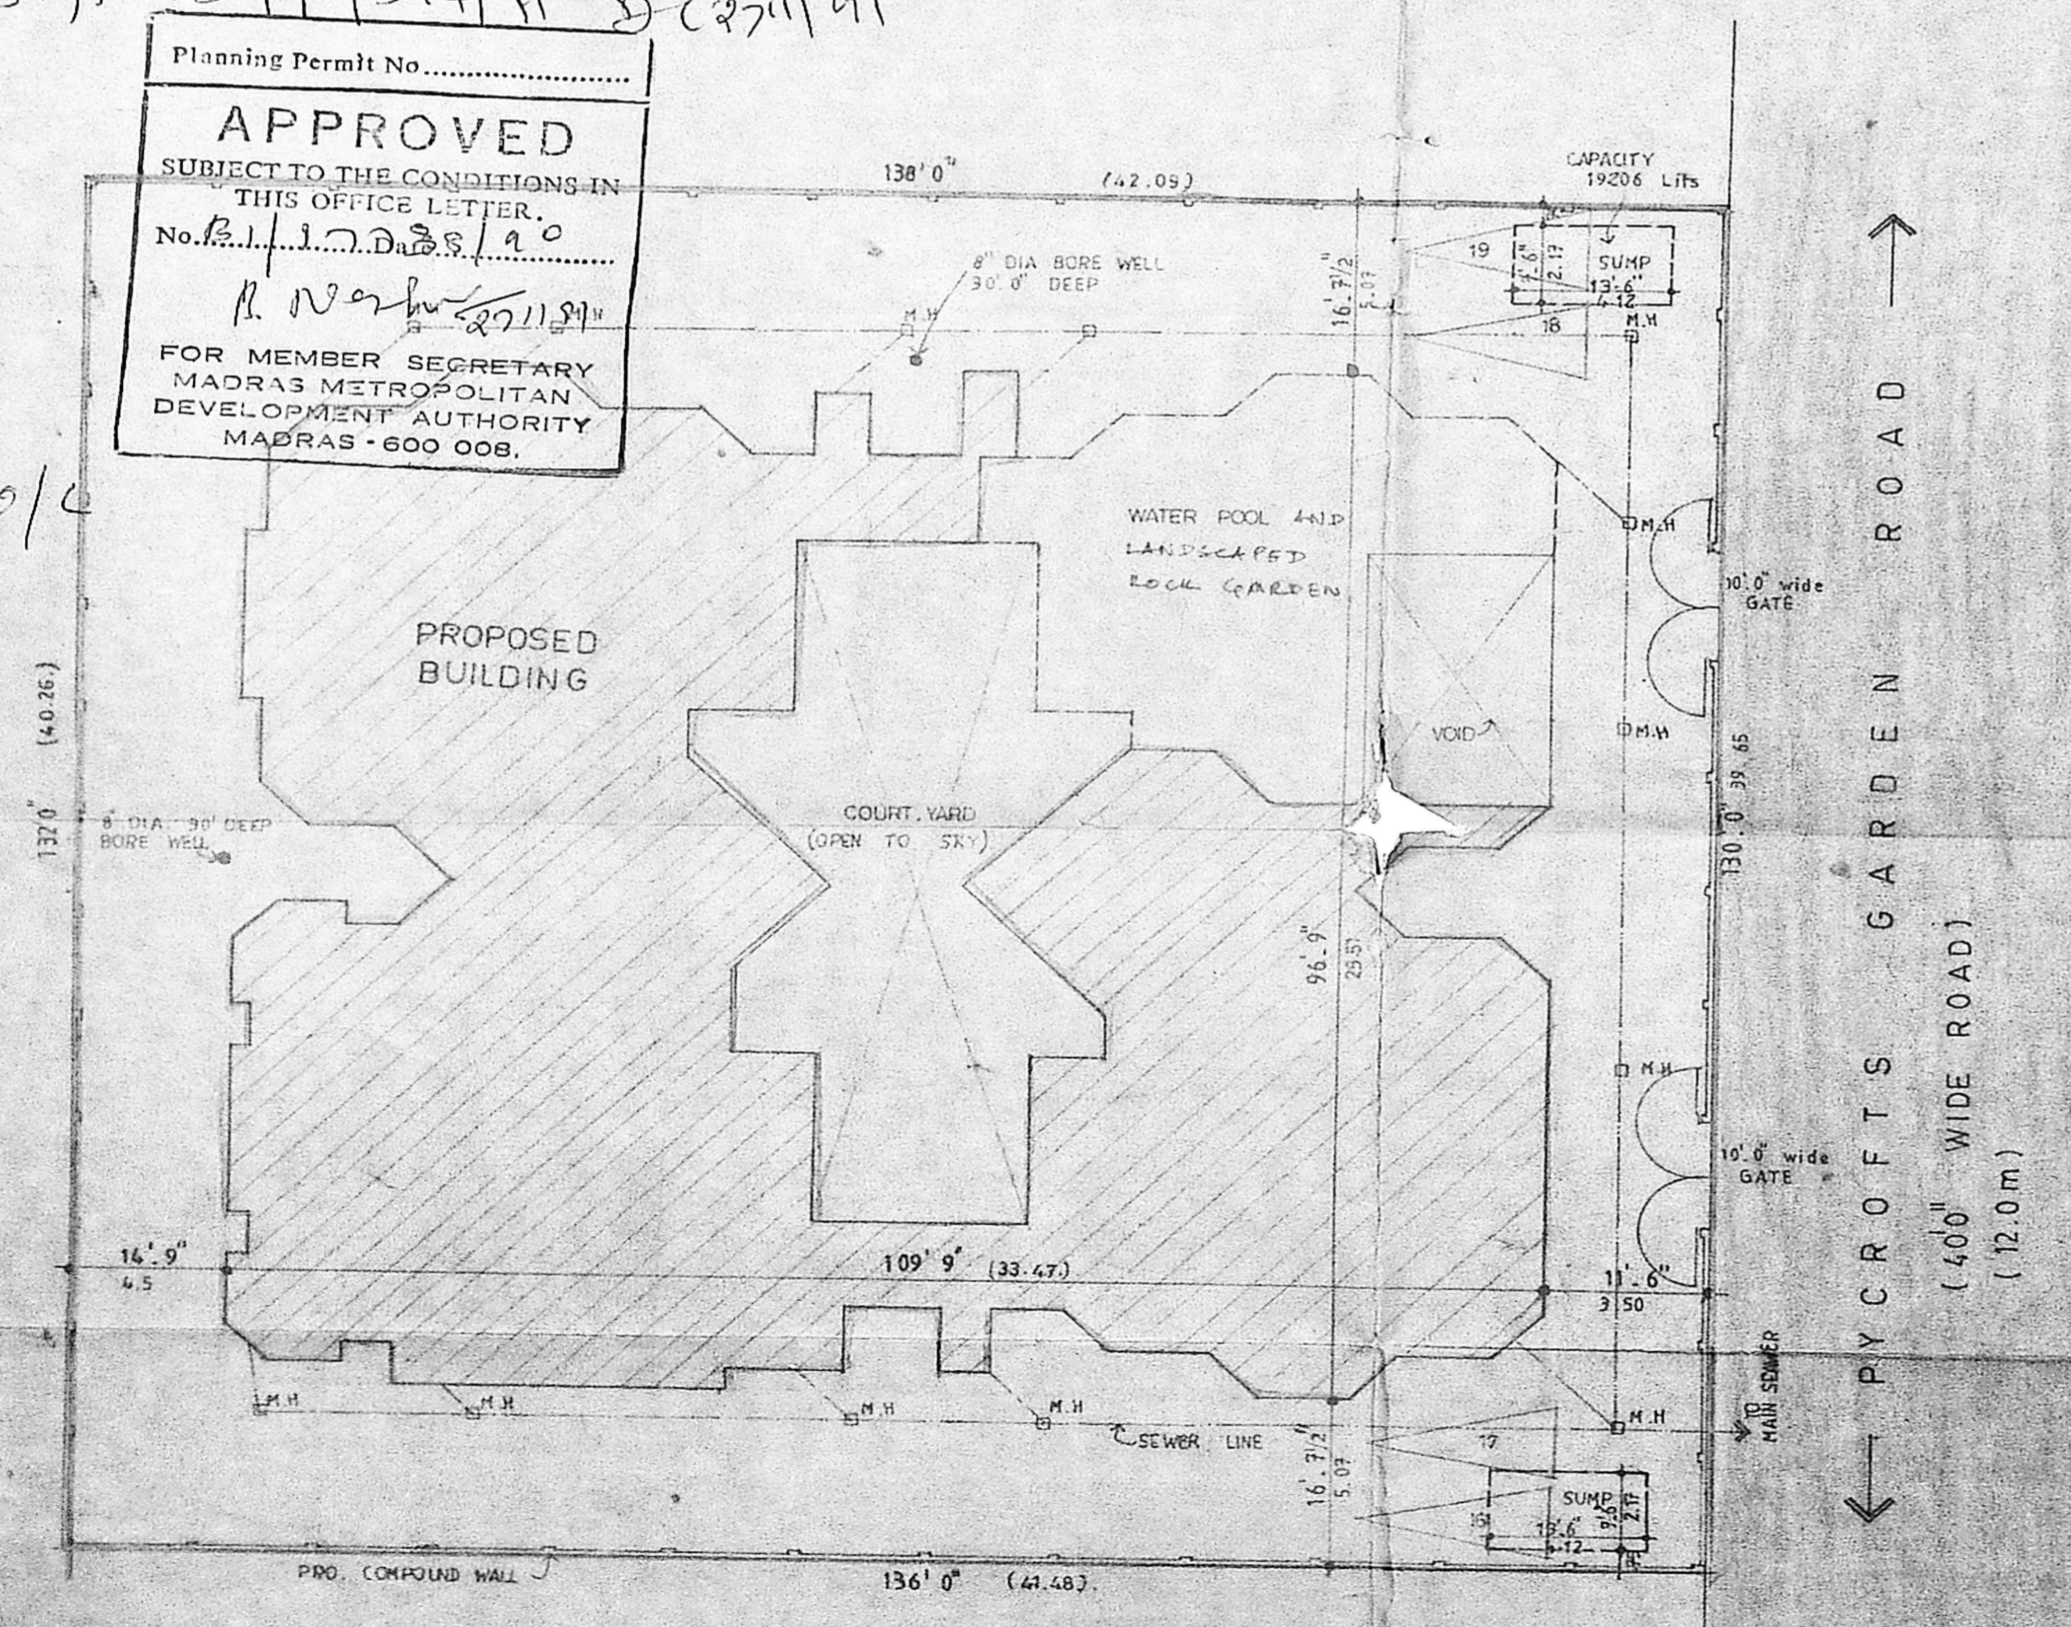

AREA STATEMENT		
50 FT	50 M	
PLOT AREA	18,005.00	1673.33
BASEMENT	00.00	00.00
GROUND	00.00	00.00
FIRST	1954.75	180.55
SECOND	7071.25	653.55
THIRD	4985.10	460.18
TOTAL	24,056.10	2247.71

F.S.I.
 PLOT AREA x 1.5 (18,005 x 1.5) 27,008.00 2,516.04
 CAR PARKING:
 24,056 x 0.15% = 3608.40 335.25
 NON-FSI AREA 50 FT 50 M
 BASEMENT (car parking) 100 FT 00 100 M
 GROUND (water post) 1750 00 1750 M

MMDA (B)/PP No. /
 No. /
 F.S.I. ACHIEVED: 1.108
 Scrutiny
 PART I
 PART II

A.P. Sankar D.P.
 OWNER'S SIGNATURE / POWER AGENT

V.S. Nataraj
 V.S. NATARAJ, M.A.R.C.H.
 Architect, Licensed Surveyor
 Class-I, No. 38390/91
 62, C.P. RAMASWAMY ROAD
 MADRAS - 18, INDIA - 600 015

LICENSED SURVEYOR
 COLOUR INDICATION
 PROPOSED BUILDING
 PLOT BOUNDARY
 ACCESS ROAD
 SEWER LINE

NO.	MEASUREMENT REVISED	DATE
01	MEASUREMENT REVISED	28-11-90
02	SUMP & BORE WELL POSITION REVISED	17-07-90
S. NO	REVISION	DATE

nataraj & venkat,
 Architects
 62, C.P. Ramaswamy Road,
 Alwarpet,
 Madras. 18
 Tel: 457 465
 JOB TITLE

PROPOSED APARTMENT FOR
 T.S. NO 87/63, 87/61 AT
 PYCROFTS GARDEN ROAD,
 NUNGAMBAKKAM, MADRAS

DRAWING TITLE
 CORPORATION DRAWING

DRAWN N. Panneer CHECKED
 SCALE 1" = 16'-0" DATE 10.07.90

SMR 177 003 / CD
 90