



ELEVATION  
SCALE: 1:80

15 H.P.  
Lathe.

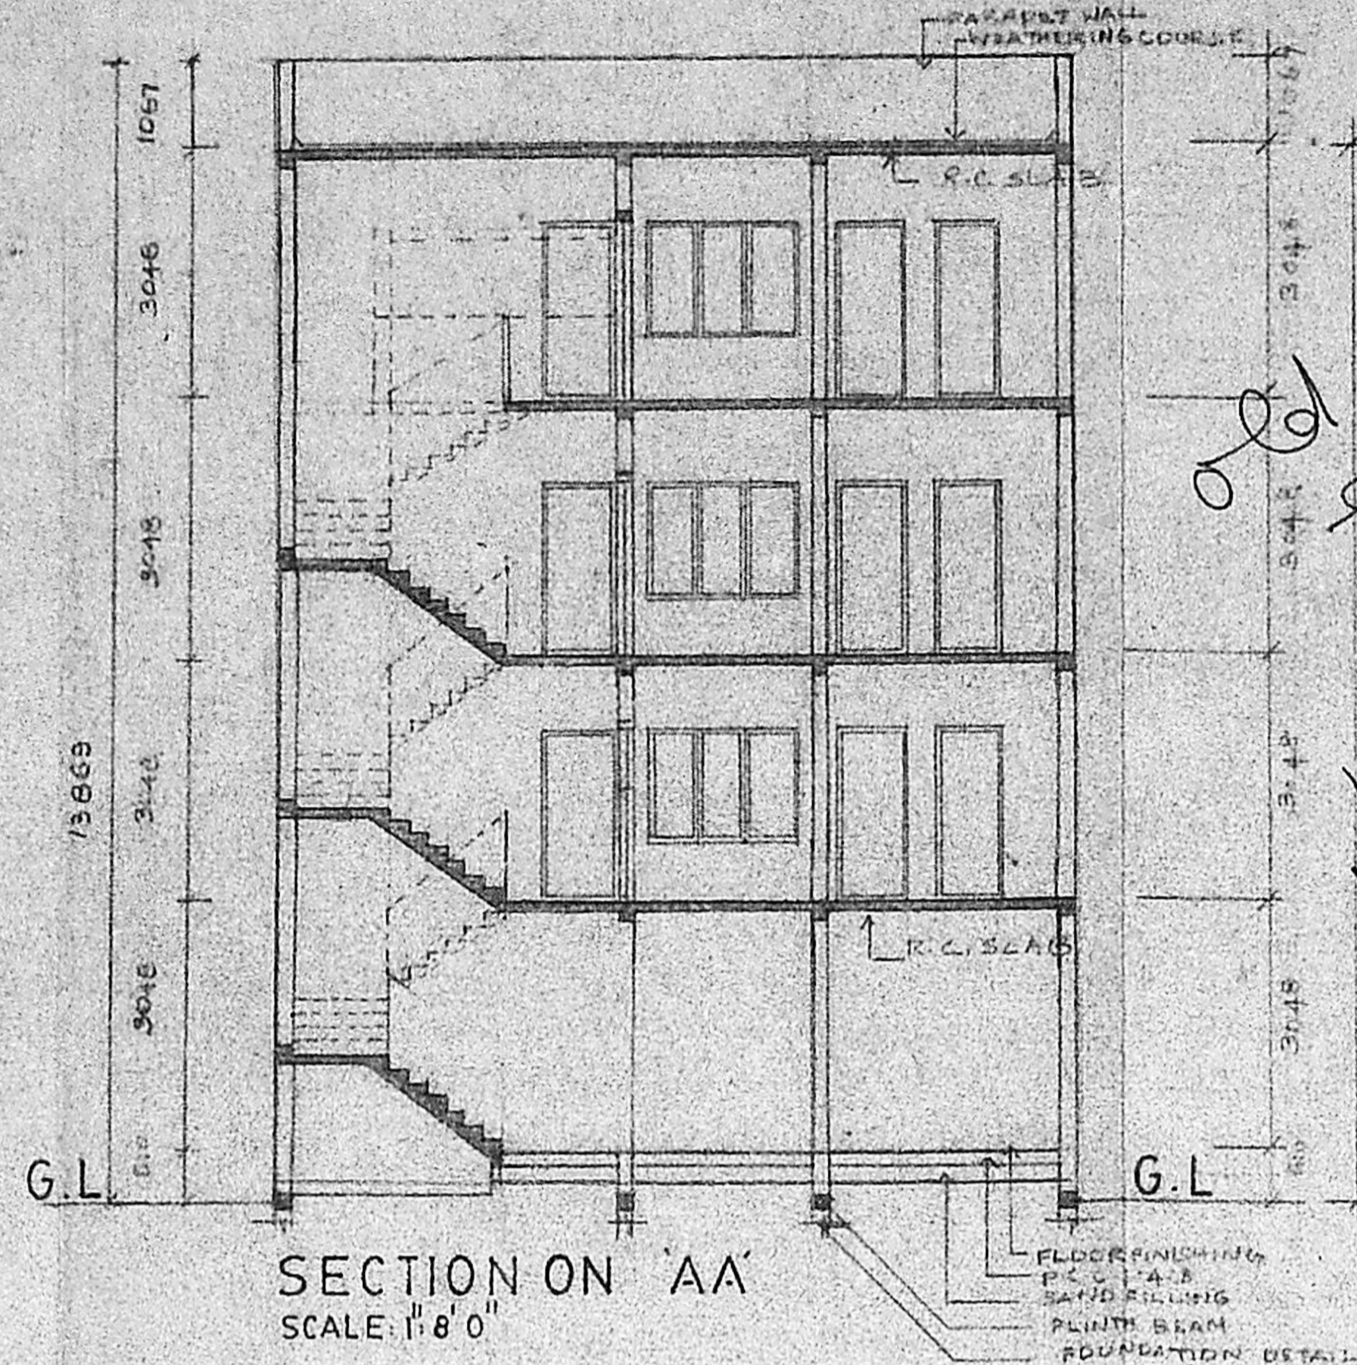

SECTION ON 'AA'  
SCALE: 1:80

old building's  
15 H.P.  
Lathe.

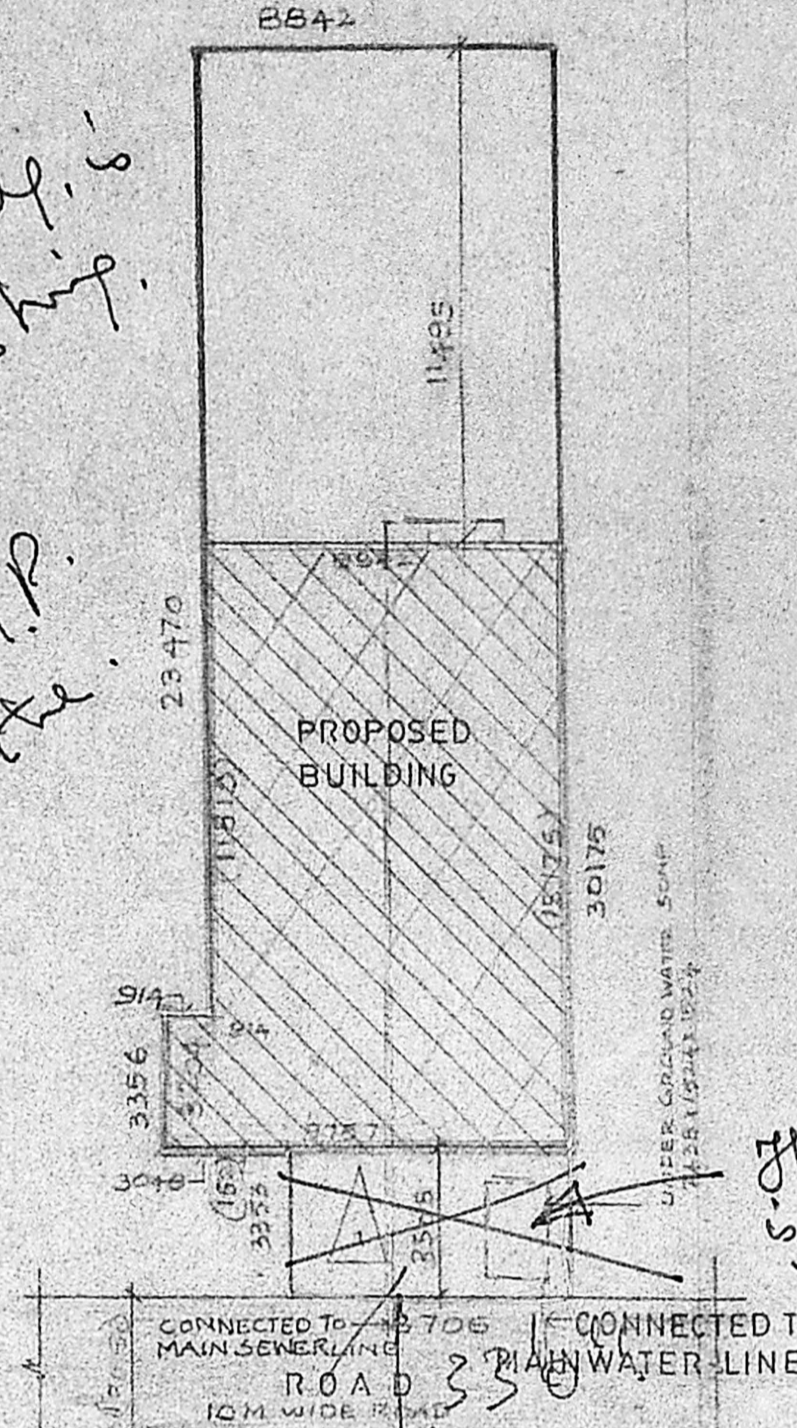


SITE PLAN  
SCALE: 1:160

SITE FOR REFERENCE

KEY PLAN  
NOT TO SCALE


Inspection plan  
16/10.

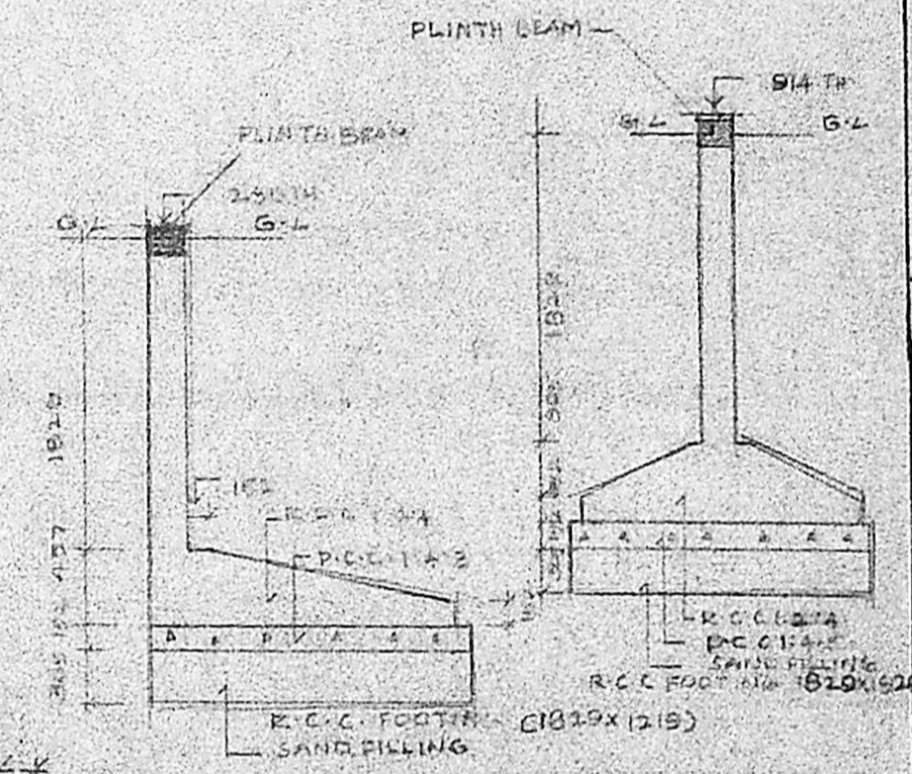


R.C.C. FOOTING DETAILS  
SCALE: 1:40

Revised note on 9.11.90.  
At G.F. the slope is not acceptable  
but from F.F. it is clearly seen  
and is as per plan.


B113003/472/90  
12 please see office note  
at page 13 n/s.  
K/12/11  
D.P. (S.C.)

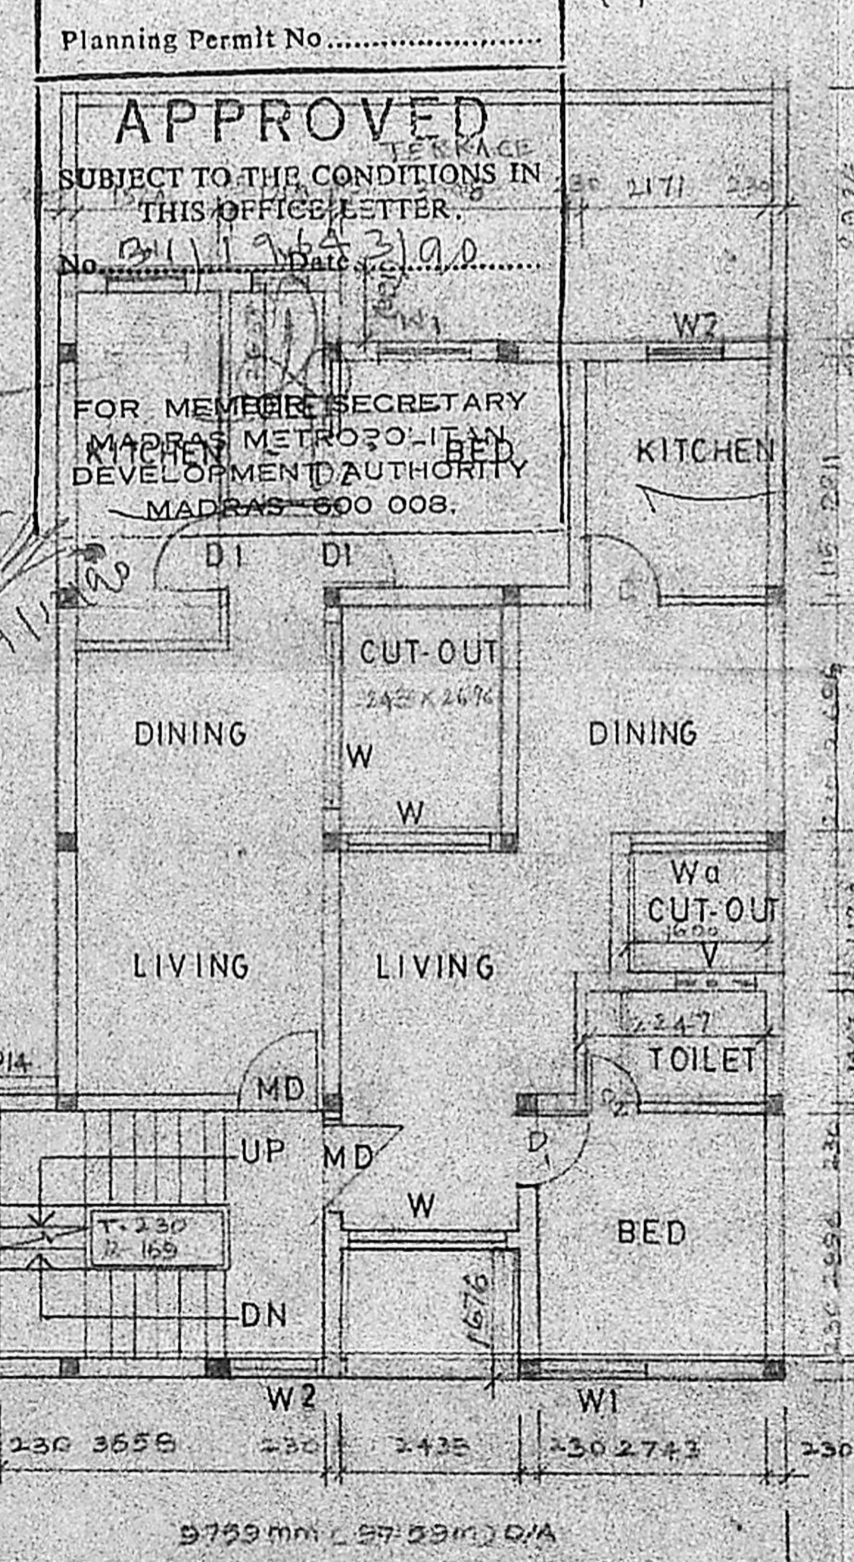

TYPICAL FLOOR PLAN (FIRST & SECOND FLOOR)  
SCALE: 1:80

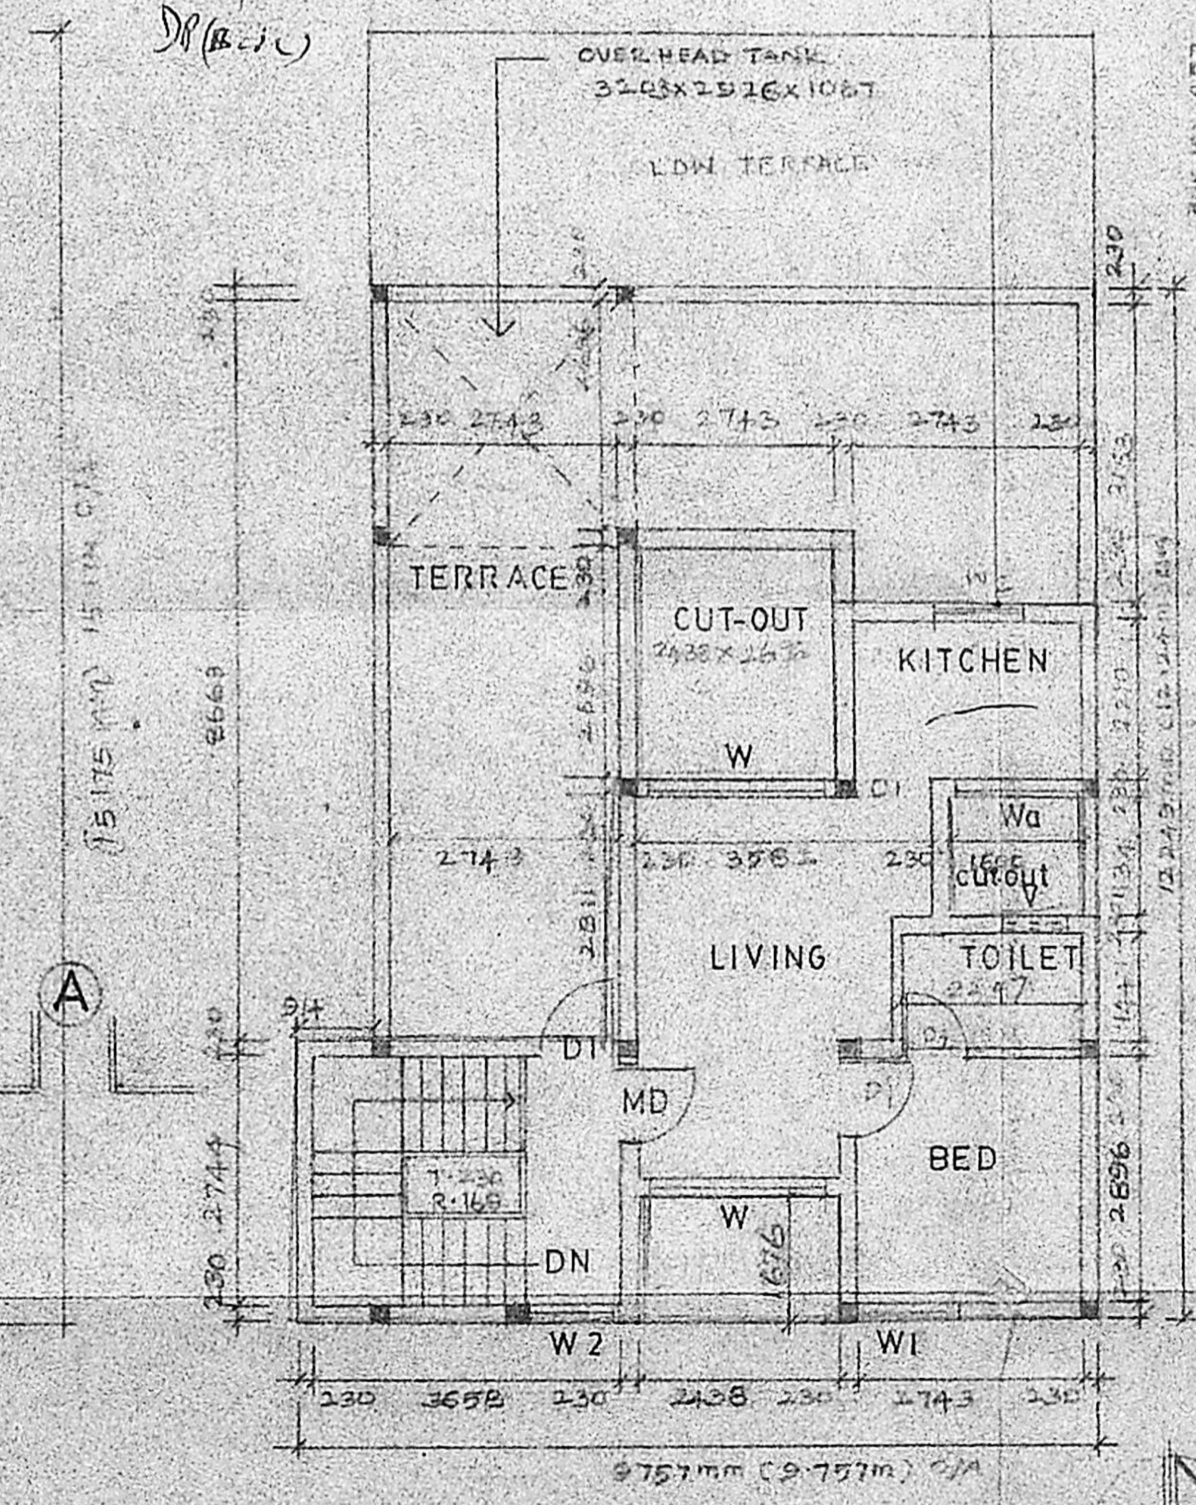

THIRD FLOOR PLAN  
SCALE: 1:80

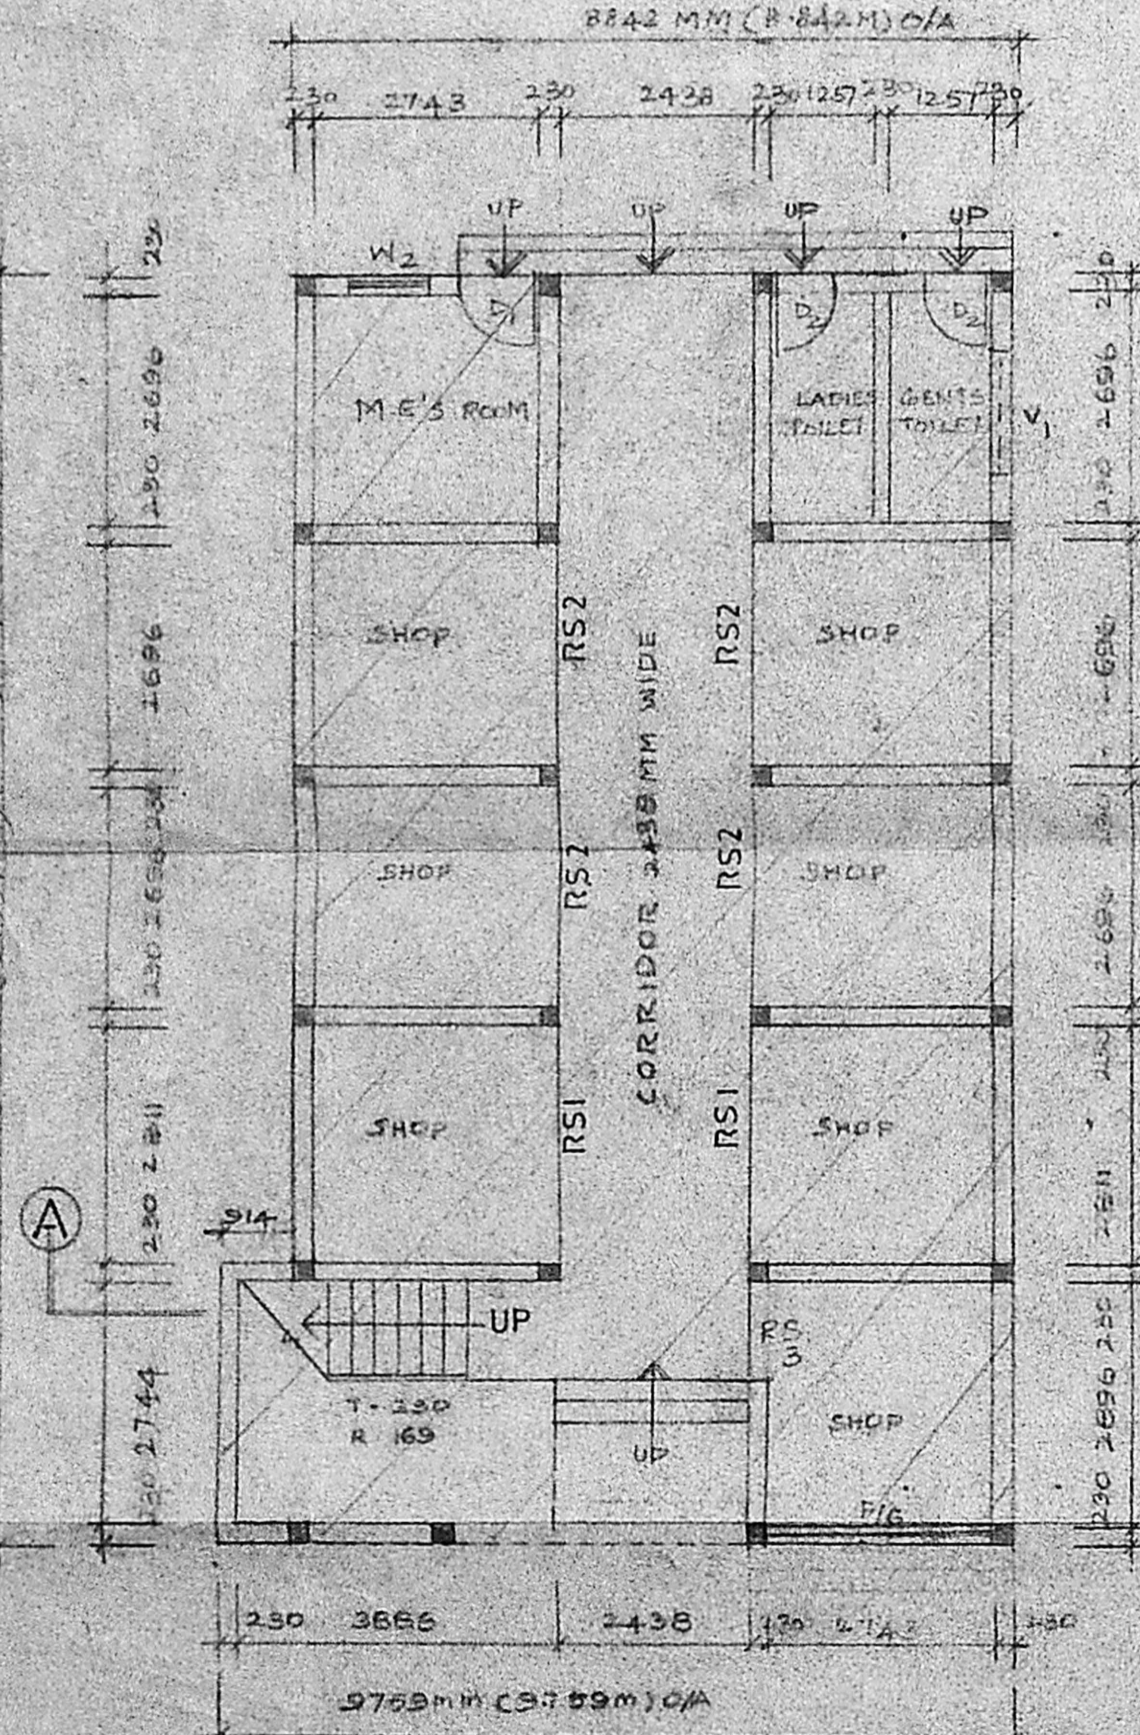

GROUND FLOOR PLAN  
SCALE: 1:80

SCHEDULE OF JOINERY			
TYPE	WIDTH	HEIGHT	DESCRIPTION
RS	2896	2438	Rolling shutter
RS1	2811	2438	Do -
RS2	2696	2438	Do -
RS3	1061	2438	Do -
MD	1067	2133	T.w. door
D1	914	2133	T.w. door
D2	762	2133	T.w. door
W	1824	1372	T.w. glazed window
Wa	1600	1372	Do -
W1	1219	1372	Do -
W2	914	1372	Do -
W3	610	1372	Do -
V	914	610	T.w. glazed ventilator
V1	1524	610	Do -
FK1	2743	1372	Do -

SPECIFICATION	
FOUNDATION	COLUMN FOOTING FOUNDATION WITH P.C.C. 1:4:8 & SAND FILLING
FLOORING	CEMENT FLOORING
SUPER STRUCTURE	BRICK WORK IN CM 1:5 PLASTER ED WITH CM 1:4
RCC WORKS	RCC SLABS BEAMS LINTELS IN MIX 1:2:4 WITH SUITABLE REINFORCEMENT
WEATHERING COURSE	TILES ARE LAID IN SLOPE OVER A MIXER OF BRICK JELLY LIME CONCRETE WITH CRUDE OIL
NOT	WELL TO BE HERMITICALLY SEALED SUMP AND OHT TO BE SCIENTIFICALLY CLOSED

COLOUR CODE REFERENCE	
[Symbol]	PROPOSED WORK
[Symbol]	EXISTING ROAD
[Symbol]	BOUNDARY LINE
[Symbol]	SEWER LINE
[Symbol]	WATER LINE

SIGNATURE OF OWNER

SIGNATURE OF LICENSED SURVEYOR

PROPOSED REVISION OF SHOPS & FLATS AT NO 245/1 R.S. NO. 63 68/1 DIVISION NO 52 60 VINDAPPA NAICKEN STREET, MADRAS.

SANCTIONED B.A. NO. 1670 / 90. DATED 9.4.90.

FLOOR PLANS, SECTION, ELEVATION, SITE PLAN, KEY PLAN, ETC.

SCALE: VARIED

DATE: \_\_\_\_\_ DRAWN: \_\_\_\_\_

ARCHITECTS  
**SELVARAJAN & ASSOCIATES**  
11, SARANGAPANI ST., MADRAS - 17