

SIG. OF OWNER: S. D. G. S. RAO
 TITLE: PROPOSED ADDITION OF OFFICE BUILDING FOR M/S. I.C.I.C.I. AT CENOTAPH ROAD, VANNIA TERNAMPET, MADRAS. IN P.S. No. 3644/3, BLOCK No. 76 OF MYLAPORE TERRACE PLAN & SITE PLAN (CORP. DRS.)




DATE: 2.5.78
 DRAWN: S. D. G. S. RAO
 CHECKED: S. D. G. S. RAO
 SCALE: 1" = 6' 0" (1:72)
 DRAWING NO: 10/1027

ALREADY SANCTIONED IN P.P.A.N. 3617/78 DATED 24-11-78.
 IN P.P.N. 3667/78 DATED 24-11-78
 IN P.A. NO. 721/75
 IN P.N. 261/75

NOTE:
 1. ALL DIMENSIONS TO BE CHECKED AT SITE.
 2. NO DIMENSION TO BE SCALED OFF FROM DRAWINGS; ONLY WRITTEN DIMENSIONS TO BE FOLLOWED.
 3. IN THE EVENT OF ANY DISCREPANCIES OR DIFFERENCES BETWEEN DRAWINGS OR IN THE EVENT OF ANY DISCREPANCIES OR DIFFERENCES BETWEEN OTHER ENGINEERING DRAWINGS OR IN THE EVENT OF ANY DISCREPANCIES OR DIFFERENCES BETWEEN IMMEDIATE REFERENCE IS TO BE MADE TO THE ARCHITECT FOR CLARIFICATION PRIOR TO EXECUTION OF WORK AT SITE.
 THIS DRAWING AND DESIGN ARE THE SOLE PROPERTY OF M/S. CHITALE & SON AND SHALL NOT BE TRACED, COPIED, REPRODUCED, MODIFIED, LENT, OR MADE UNAUTHORIZED USE OF IN ANY OTHER MANNER WITHOUT THE WRITTEN PRIOR CONSENT OF THE ARCHITECTS.

S. L. CHITALE
 REGISTERED ARCHITECT, M. ARCHITECTS
 LICENSING DISTRICT, P.A. No. 5

S. SOMASUNDRAM
 S. SOMASUNDRAM, B.E., P.E., P.V.,
 REGISTERED ENGINEER,
 CLASS I LICENSED SURVEYOR
 CIVIL ENGINEER, MOUNT ROAD,
 MYPURAM - 600 002.

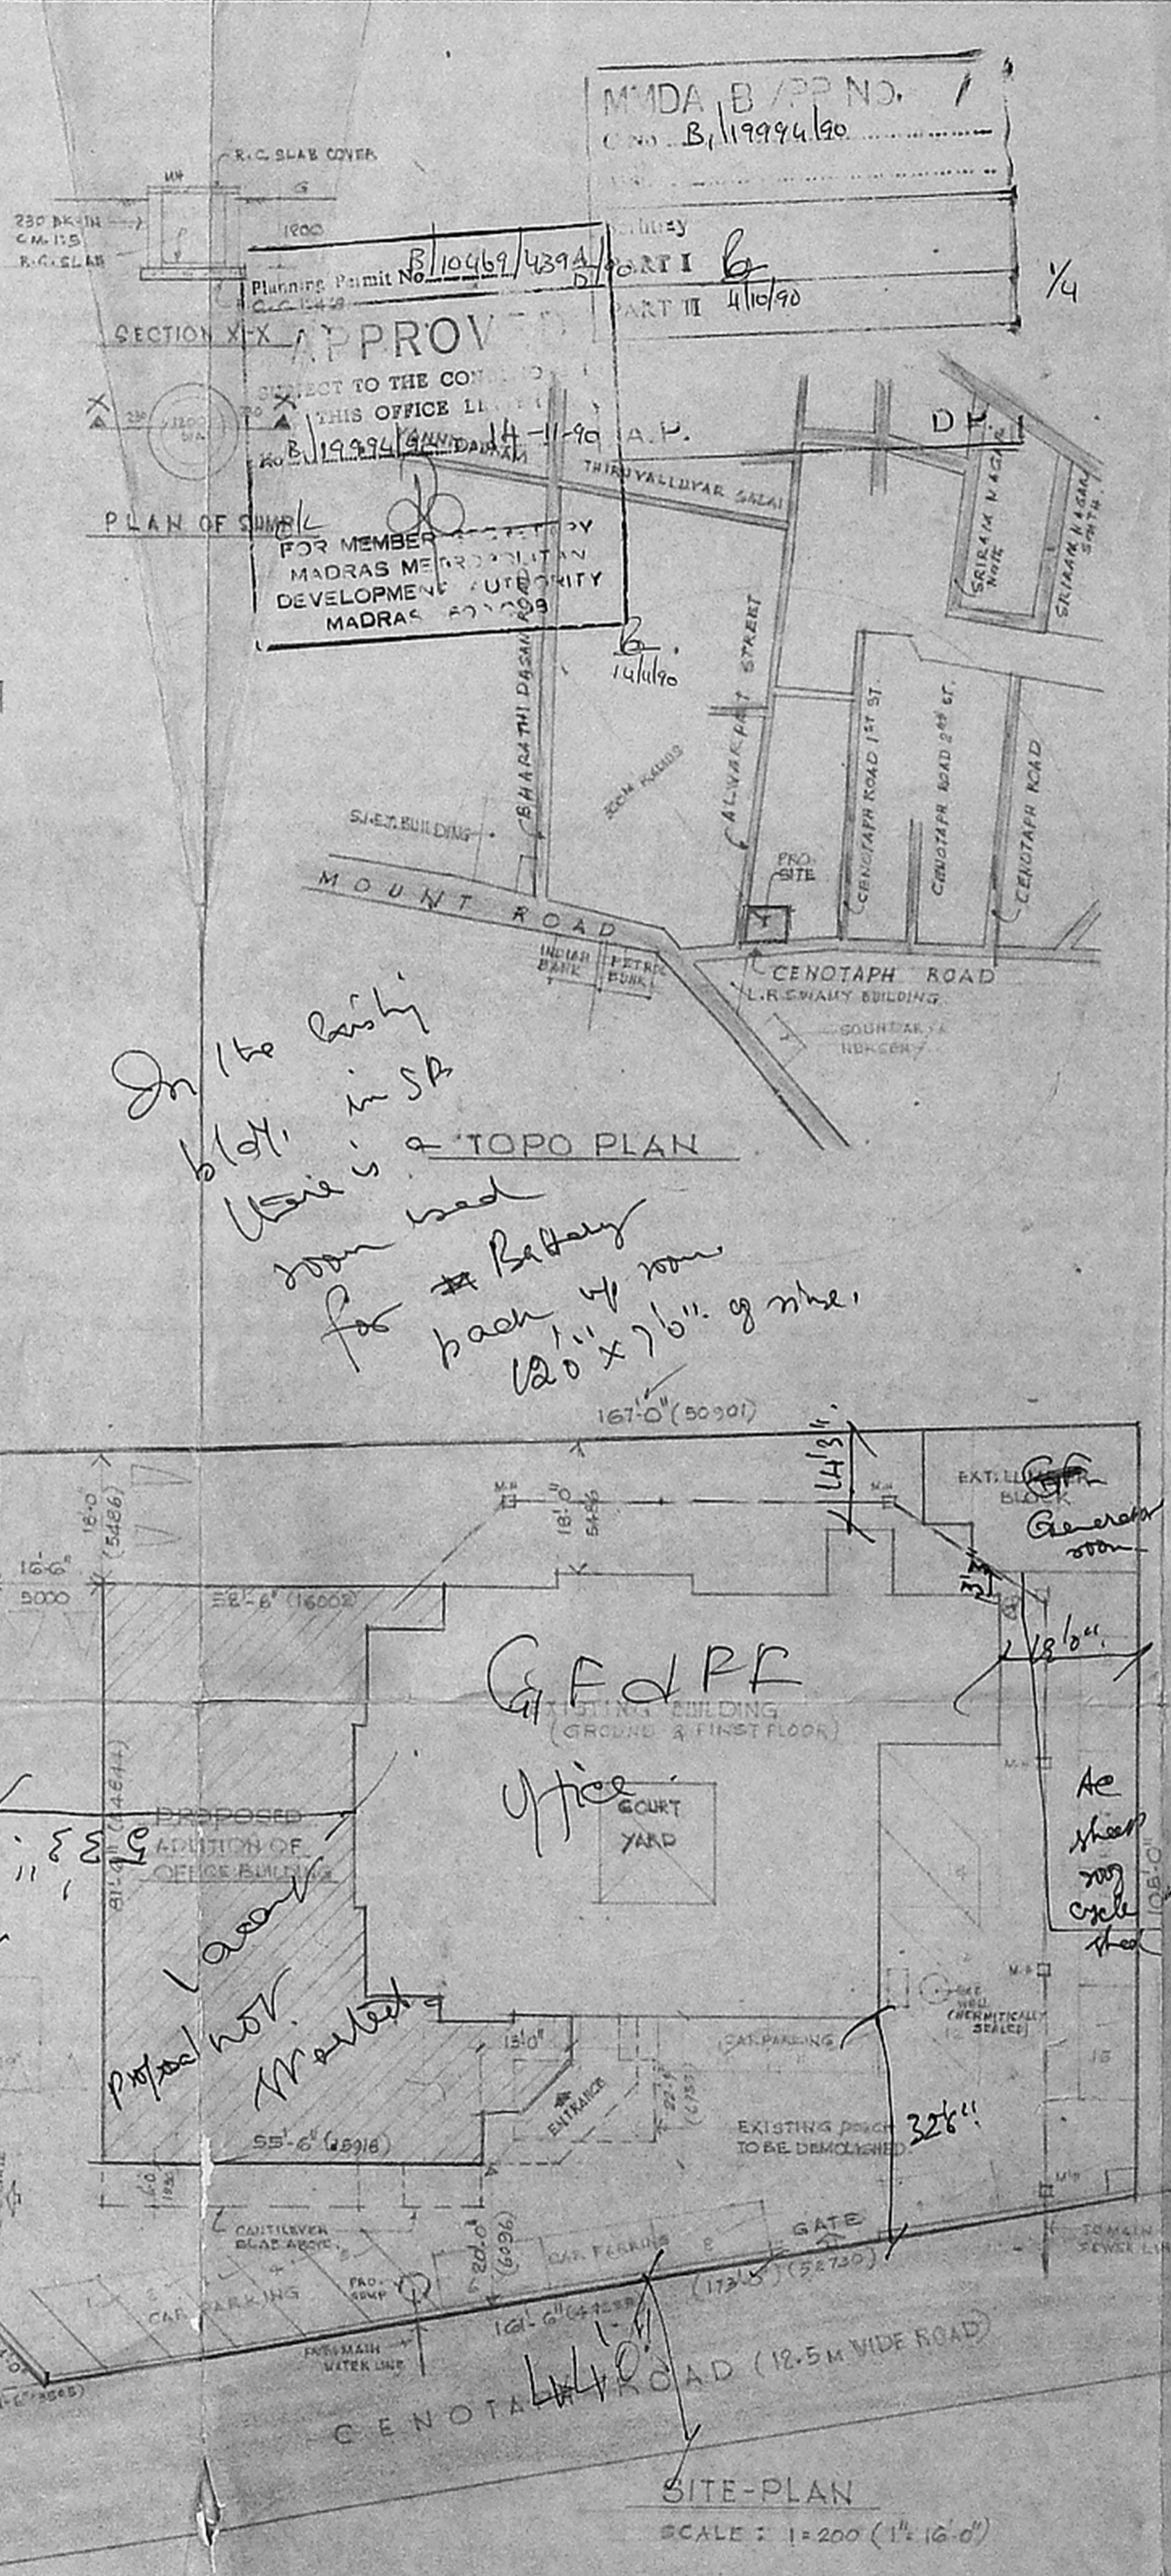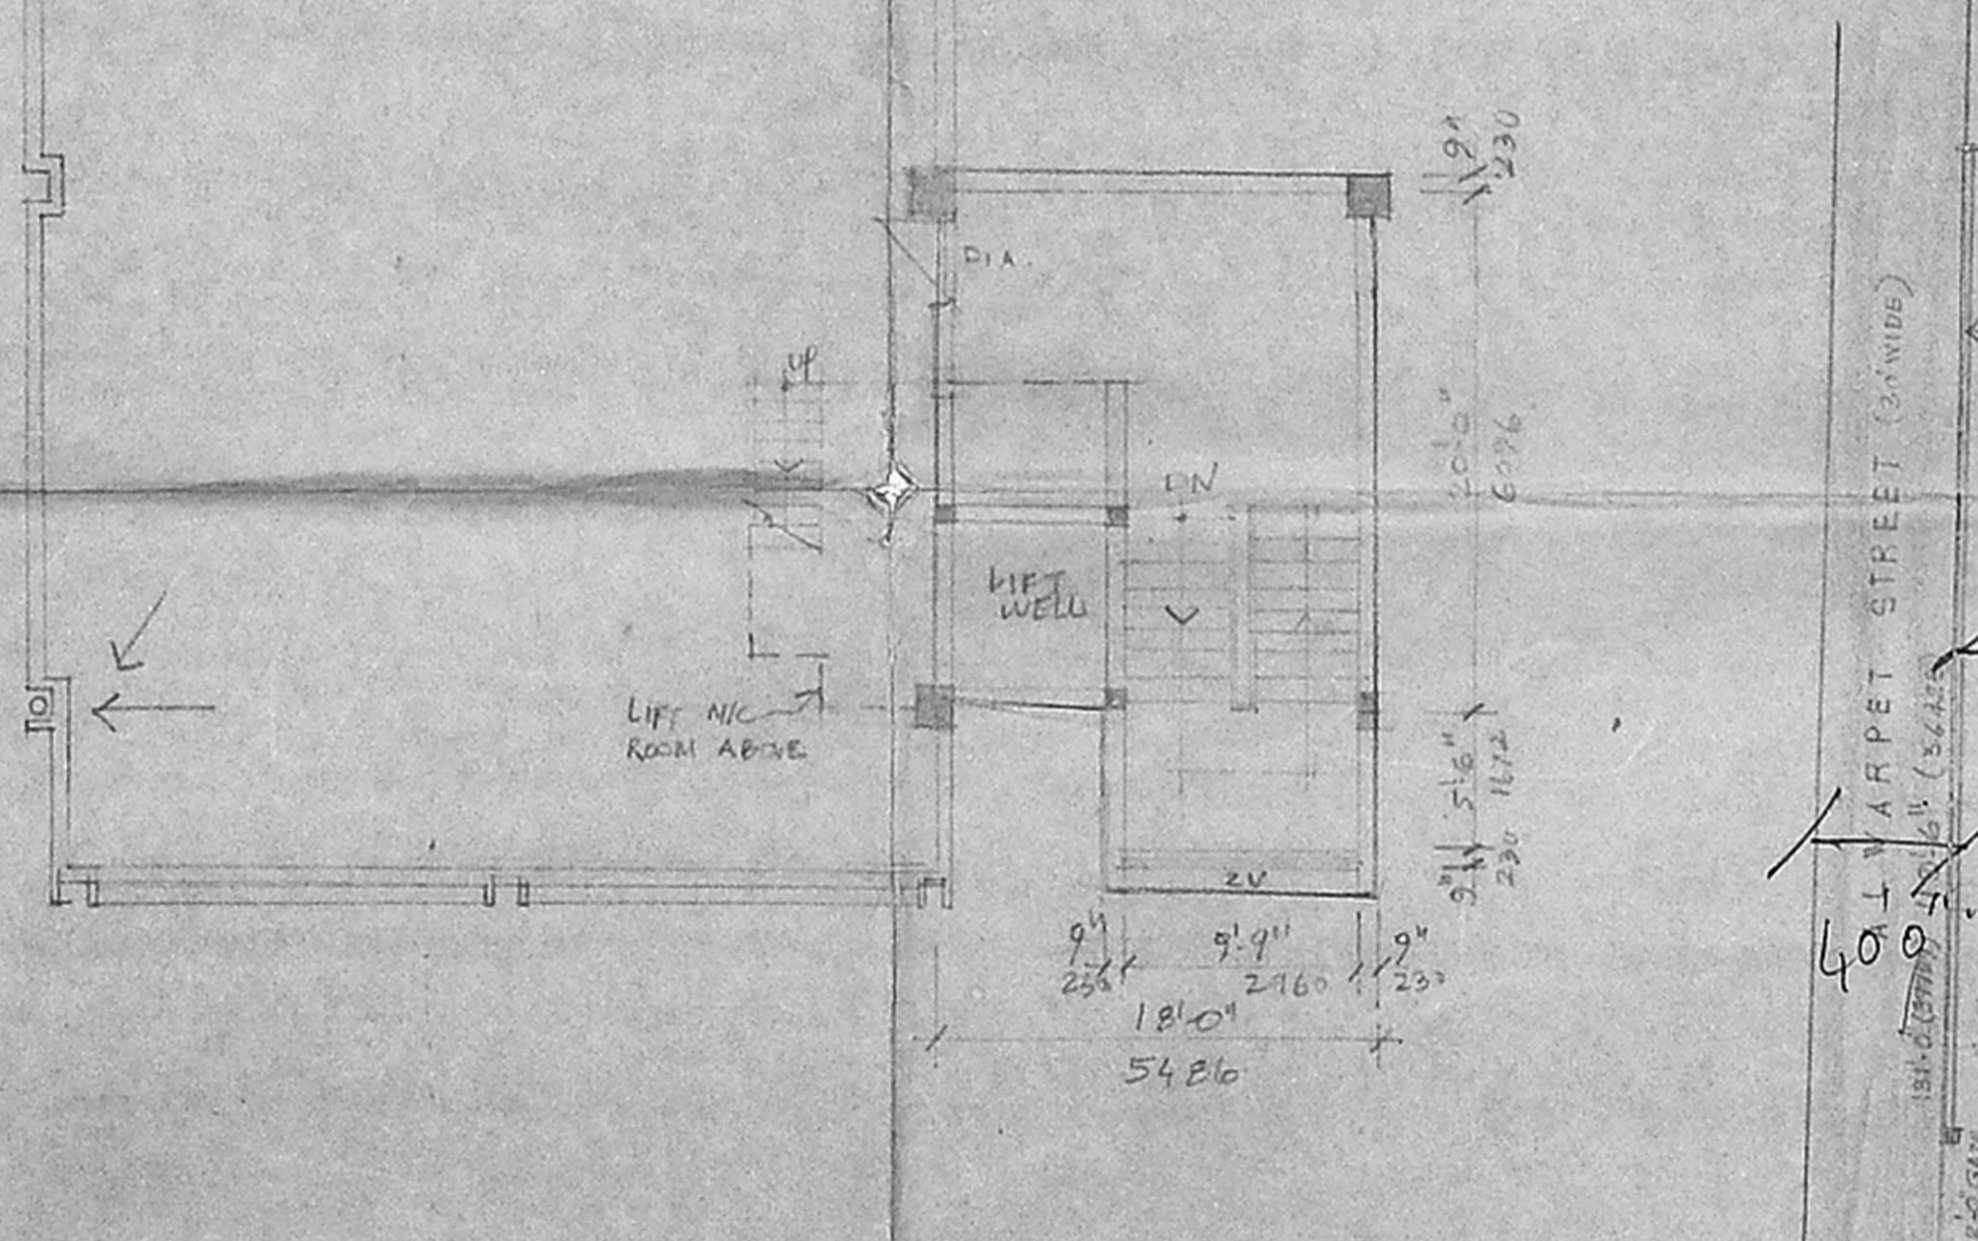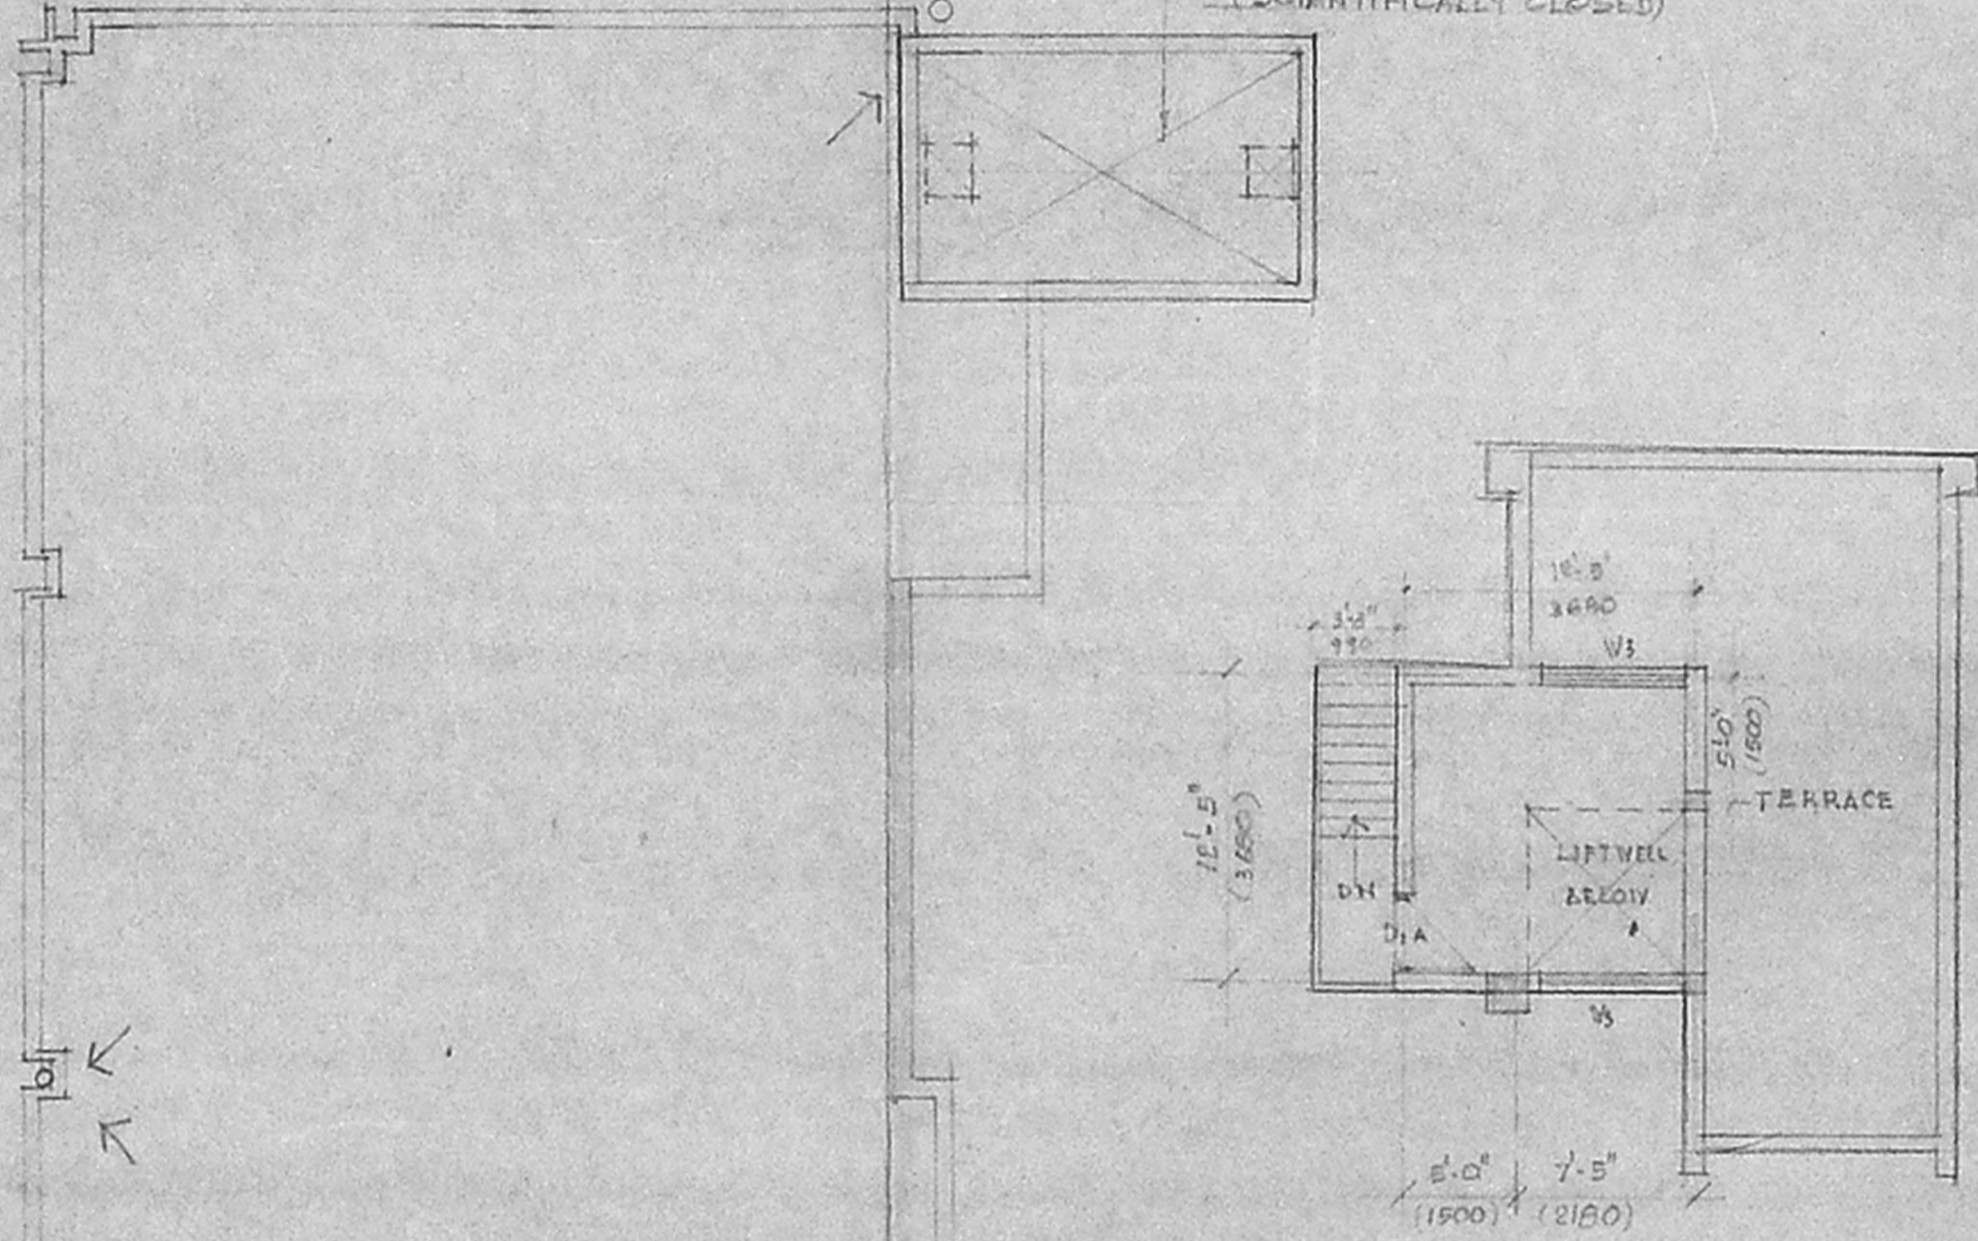

In the back plot in SA
 Use is a TOPO PLAN
 soon used for the battery back of room
 120" x 76" of mbr.

SCHEDULE OF JOINERY

ALD	ALUMINIUM GLAZED DOOR	2700 X 2400
ALD1	ALUMINIUM GLAZED DOOR	1800 X 2400
D	T.V. DOOR	1200 X 2400
D1	T.V. DOOR	930 X 2400
D1A	T.V. DOOR	870 X 2140
D2	T.V. DOOR WITH PAN LIGHT	840 X 2400
D3	T.V. PANELLED DOOR	840 X 2140
D4	T.V. DOOR	840 X 2140
R.S.	ROLLING SHUTTER	1800 X 2400
W1	ALUMINIUM GLAZED WINDOW	2455 X 1500
W2	ALUMINIUM GLAZED WINDOW	2710 X 1500
W3	ALUMINIUM GLAZED WINDOW	1800 X 900
LV	ALUMINIUM GLAZED LOUVERED VENTILATOR	900 X 886
LV	ALU. FIXED GLASS LOUVRES	2760 X 1200
LV	ALU. FIXED GLASS LOUVRES	2455 X 600
LV	ALU. FIXED GLASS LOUVRES	2760 X 600

72.7 X 49.7.

AREA STATEMENT

	Sq. FT	M ²
PLOT AREA	19762.00	1835.930
FS.1		
GROUND FLOOR	4056.88	376.893
FIRST FLOOR	4043.31	375.633
SECOND FLOOR	3835.78	354.283
THIRD FLOOR	3855.75	356.993
TOTAL AREA	15591.69	1474.510
NON FS.1		
BASEMENT FLOOR	3224.03	299.754
TERRACE FLOOR	485.63	45.120
TOTAL	3709.66	344.874
TOTAL AREA	19281.25	1819.384
EXISTG. BUILDING (G.F., F.F. & LUMBER FLOOR)	8821.00	819.4 M ²
GRAND TOTAL	28661.95	2657.364

COLOUR CODE

PROPOSED WORK SHOWN THIS	---
WORK TO BE DEMOLISHED FROM THIS	---
EXISTING WORK SHOWN THIS	---
BOUNDARY SHOWN THIS	---
SEWAGE LINE SHOWN THIS	---
WATER LINE SHOWN THIS	---

