




FRONT ELEVATION

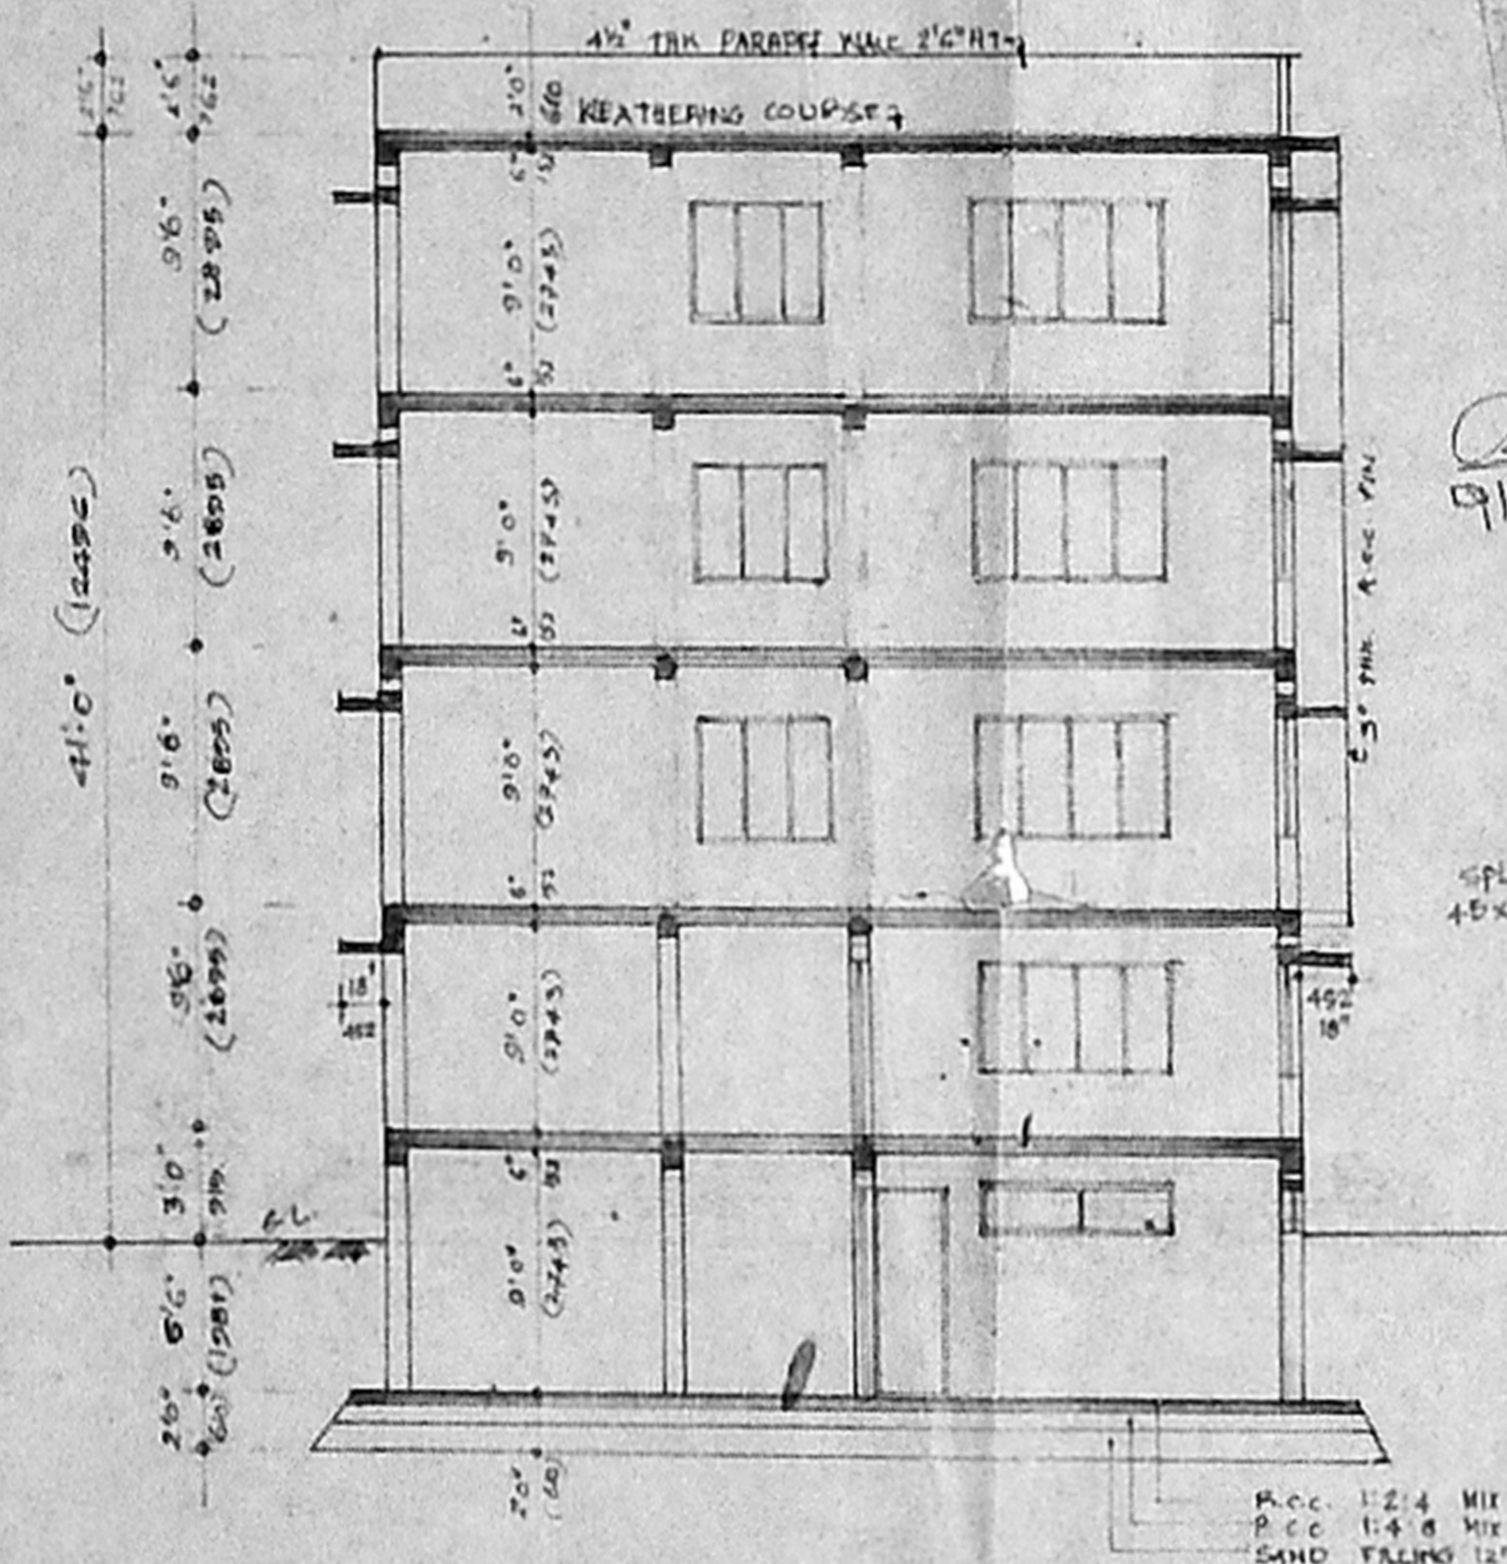


SECTION ON 1-1

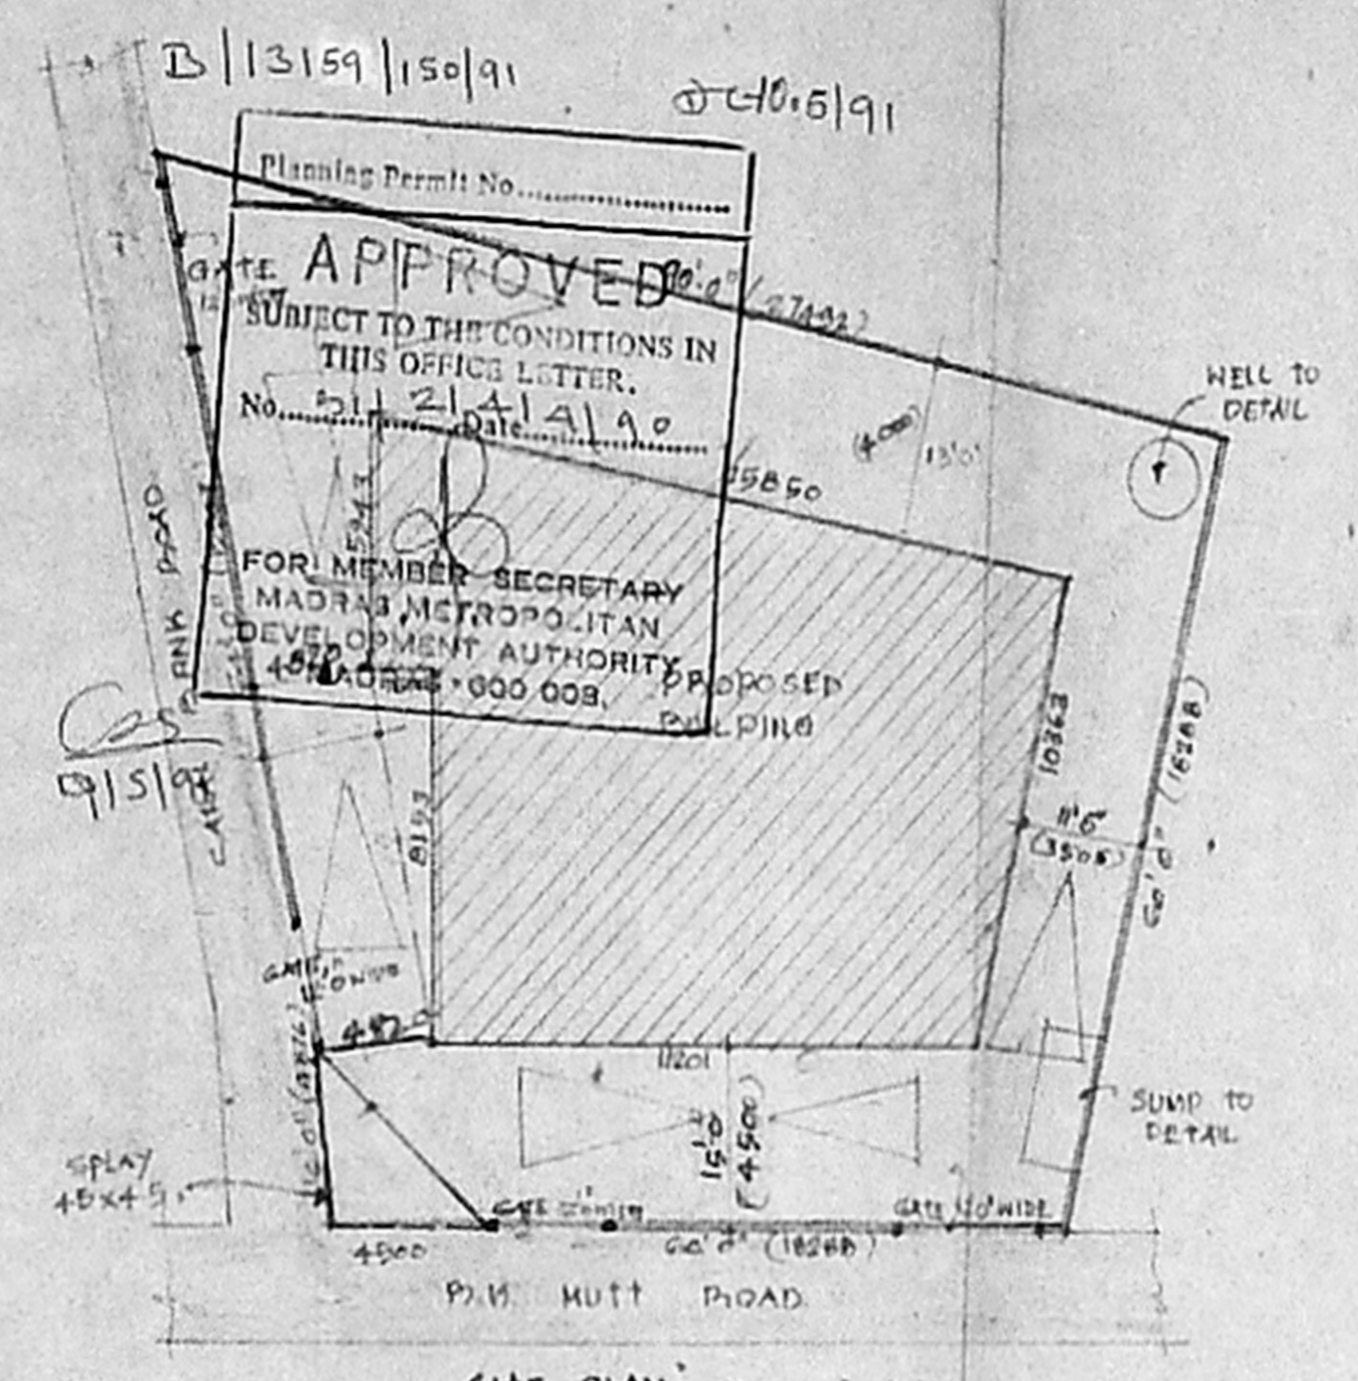


SITE PLAN SCALE 1"=10'

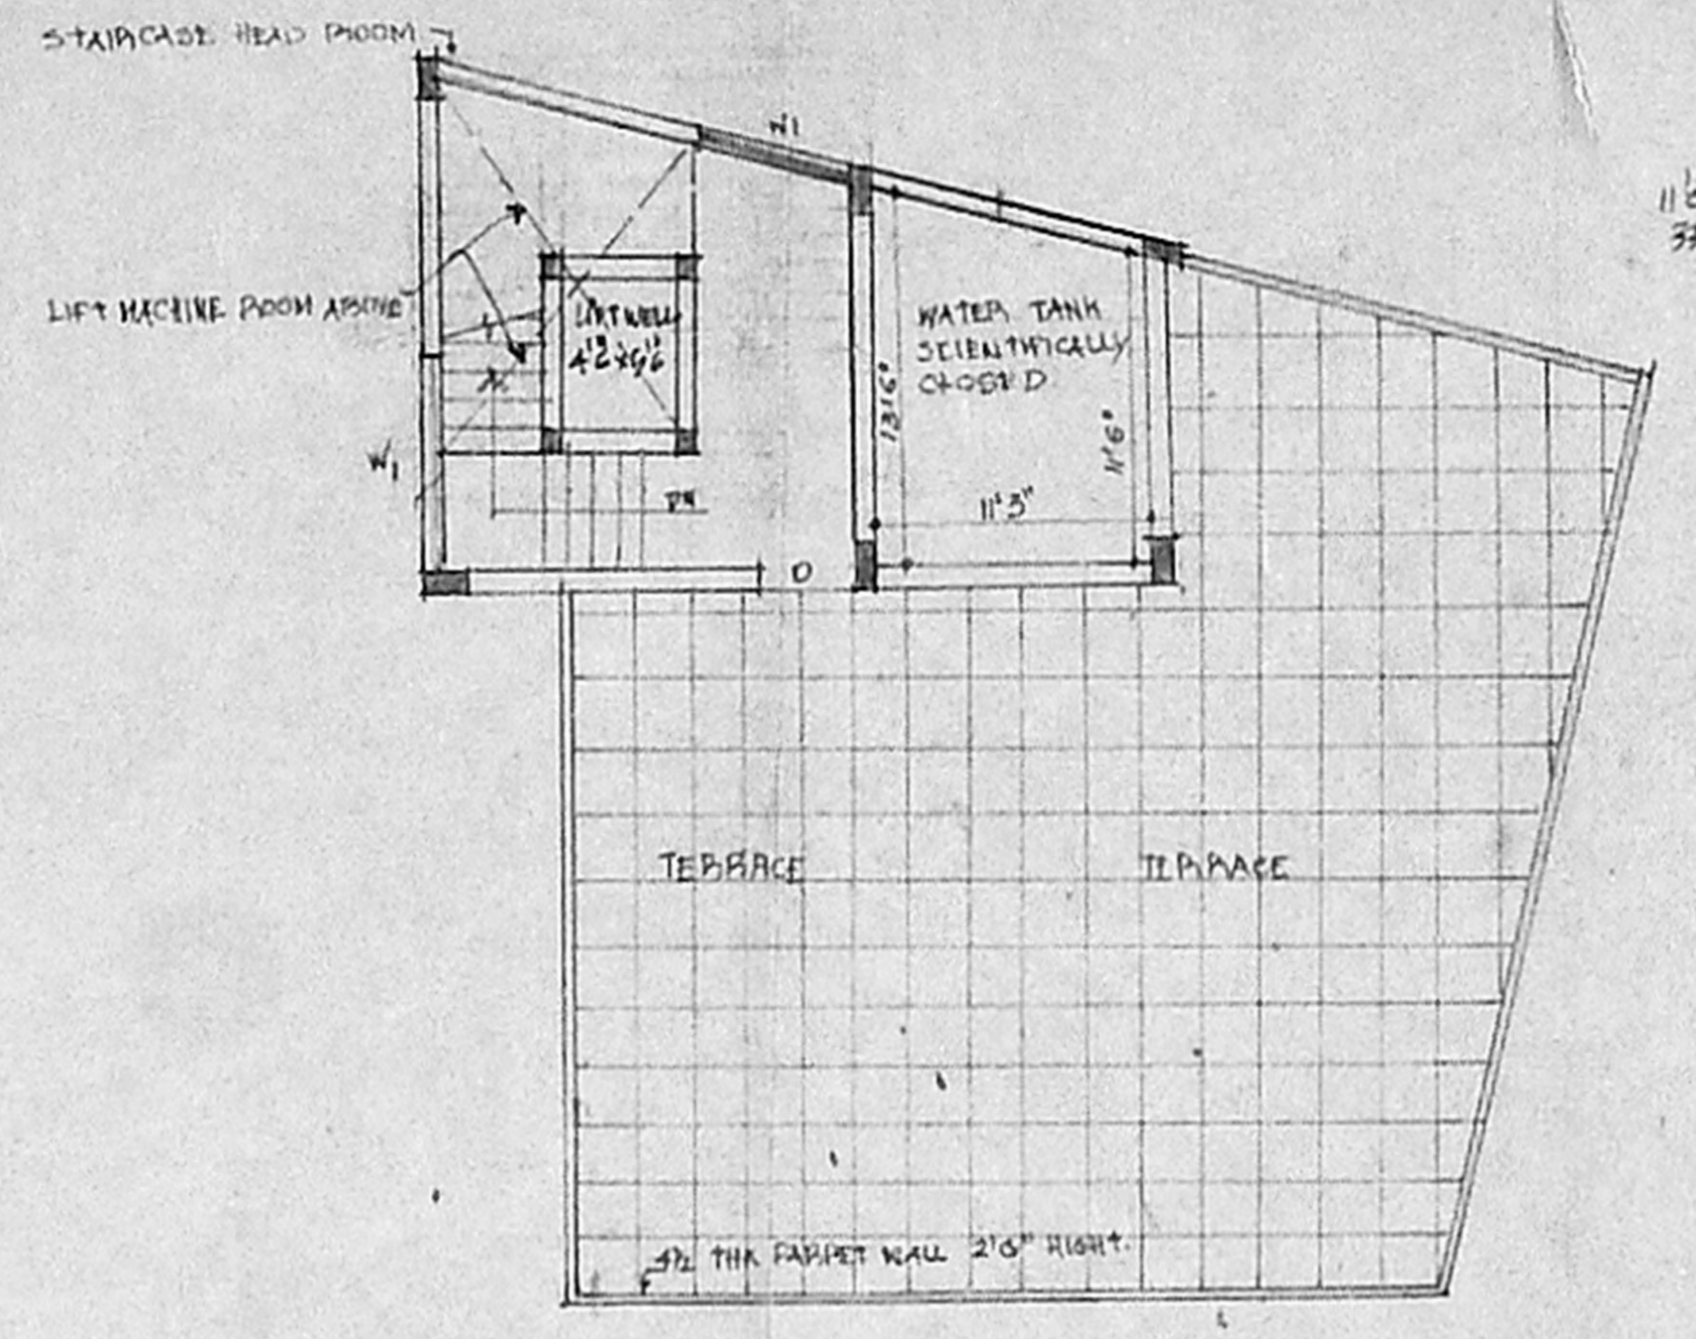


TERRACE FLOOR PLAN

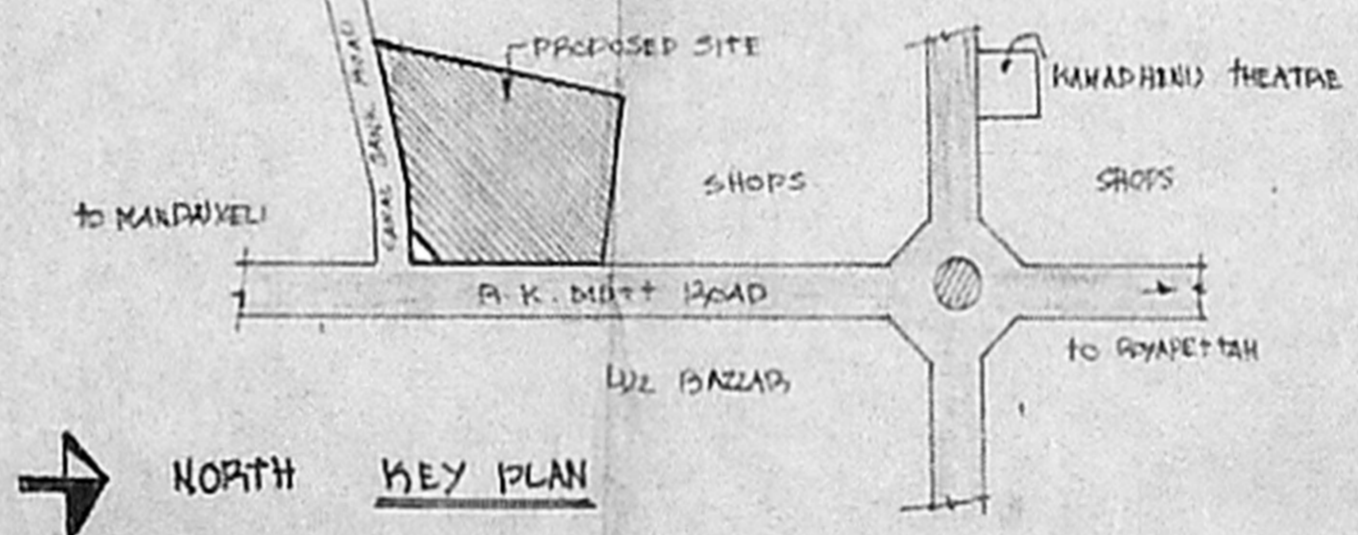


NORTH KEY PLAN

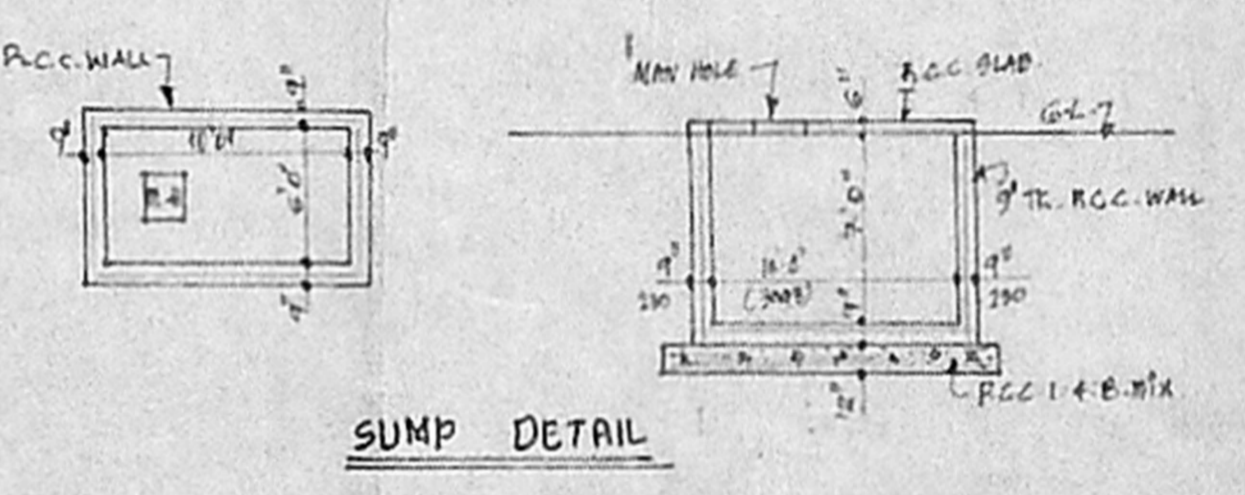


SUMP DETAIL

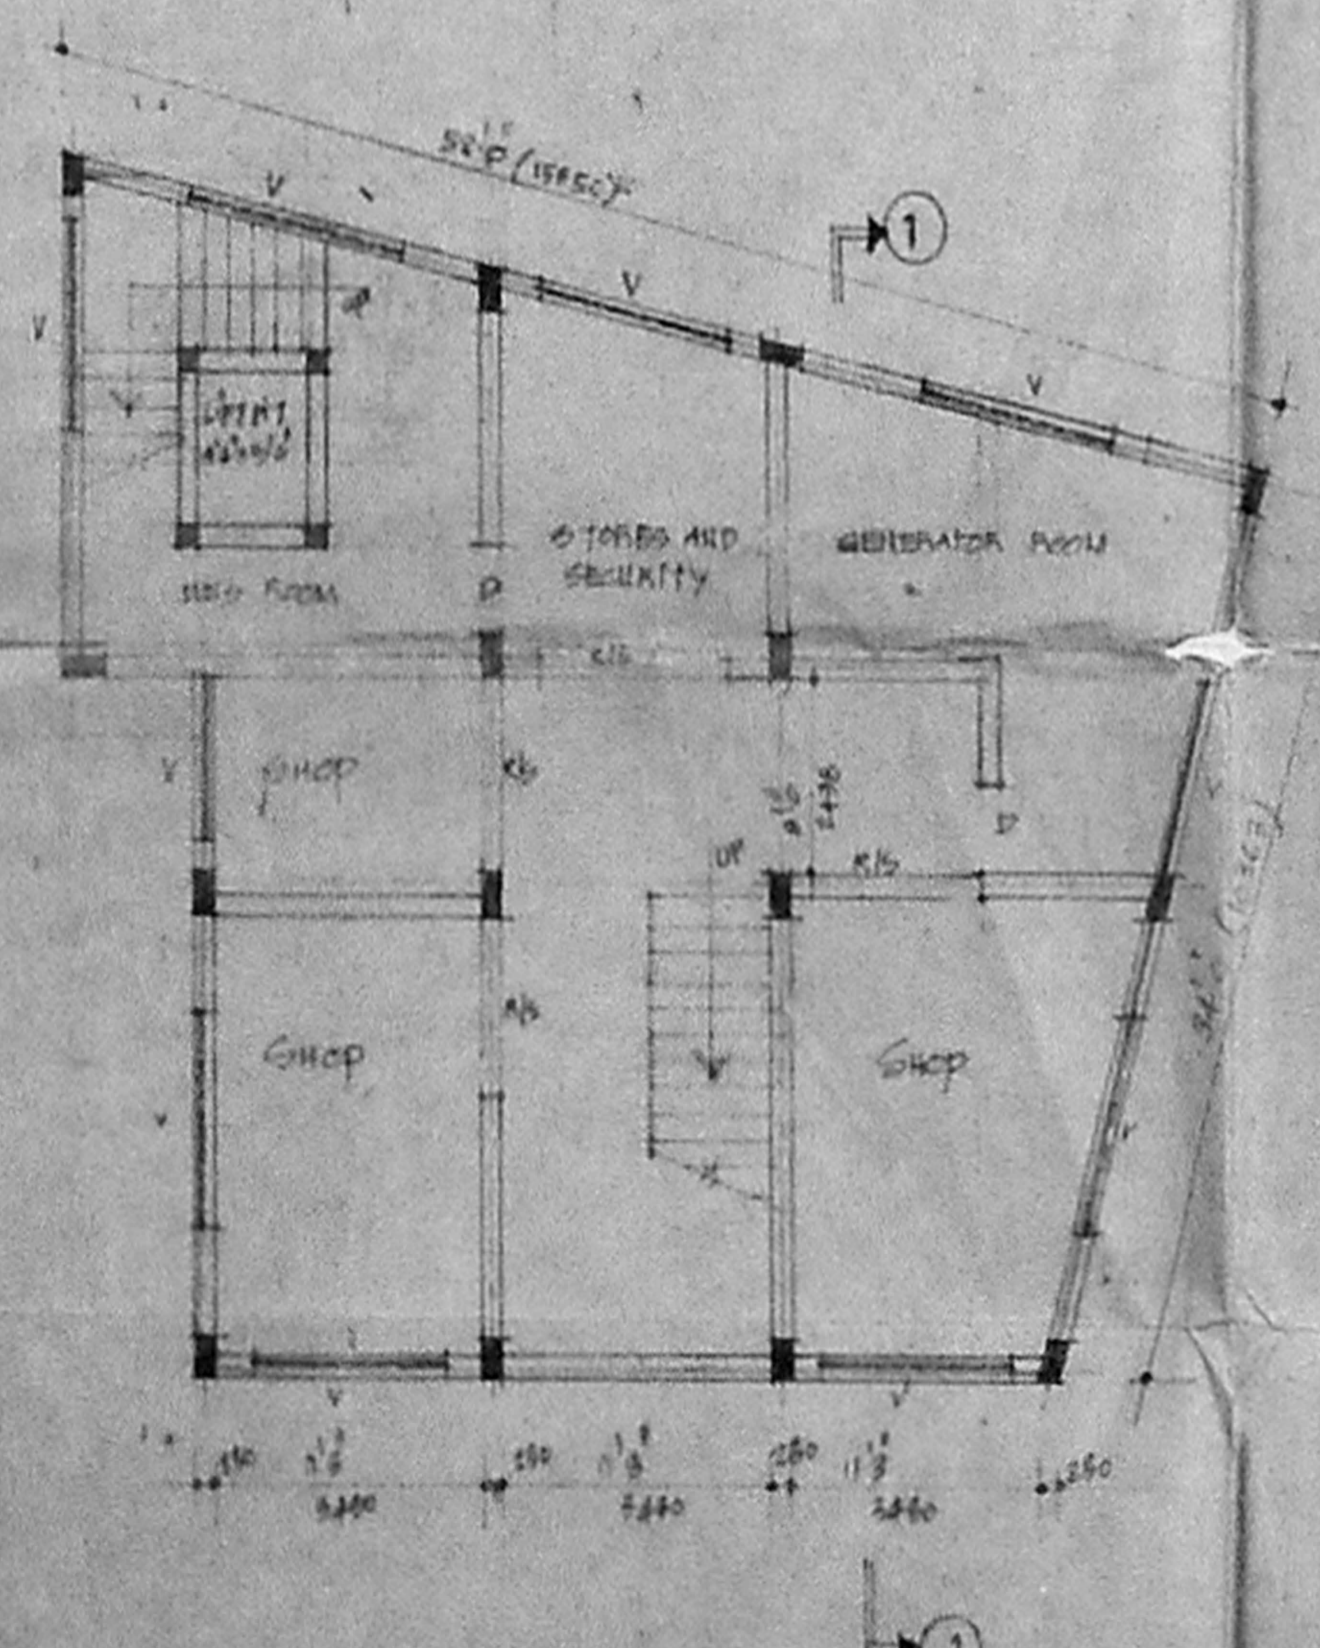


BASEMENT FLOOR PLAN

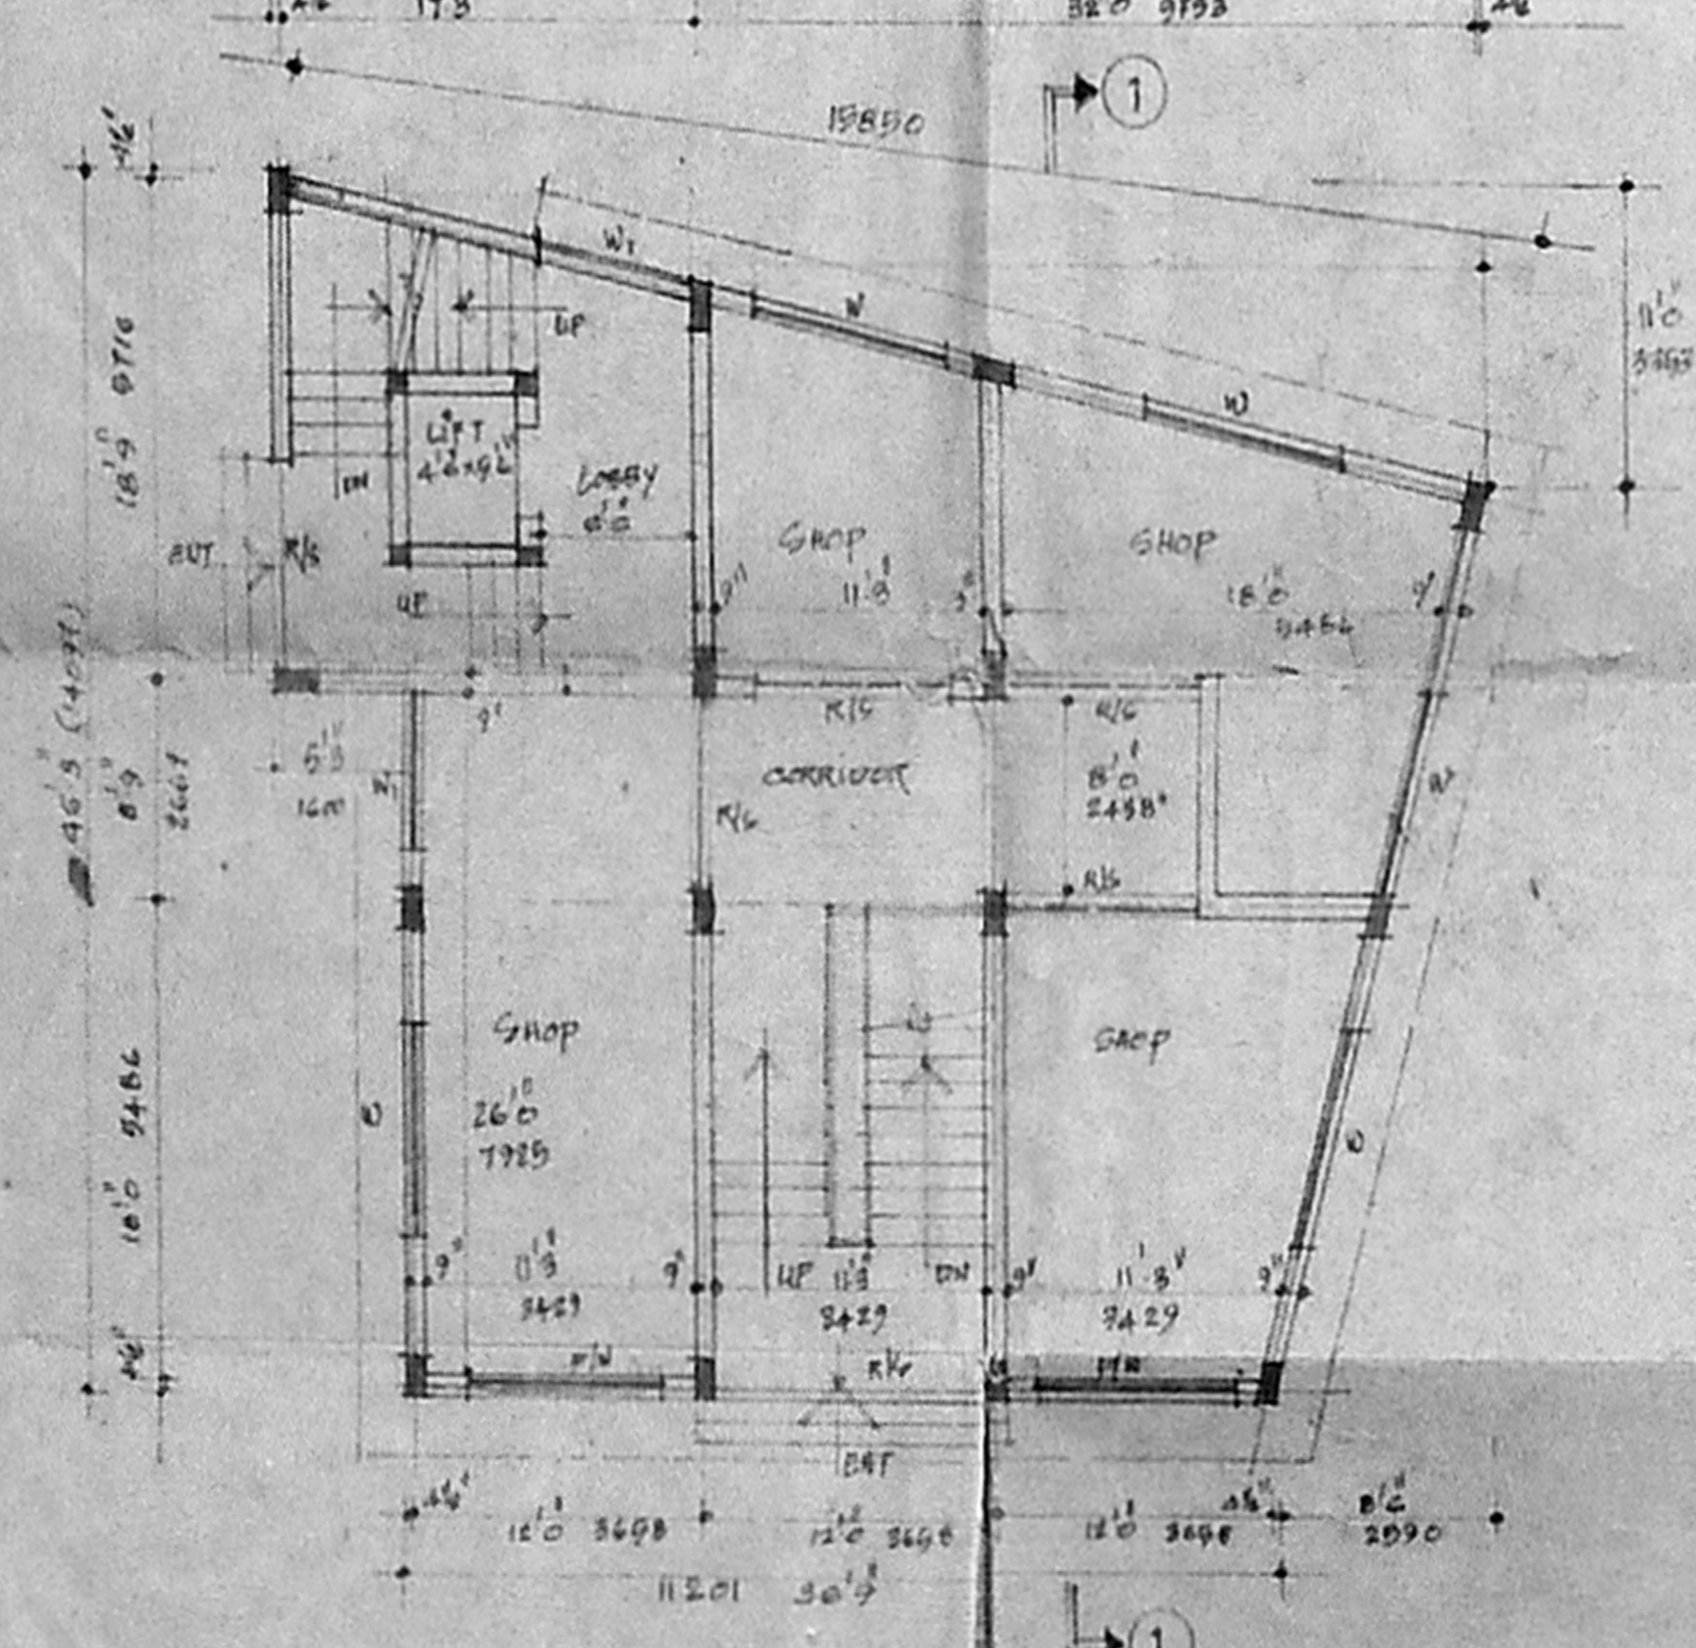


GROUND FLOOR PLAN

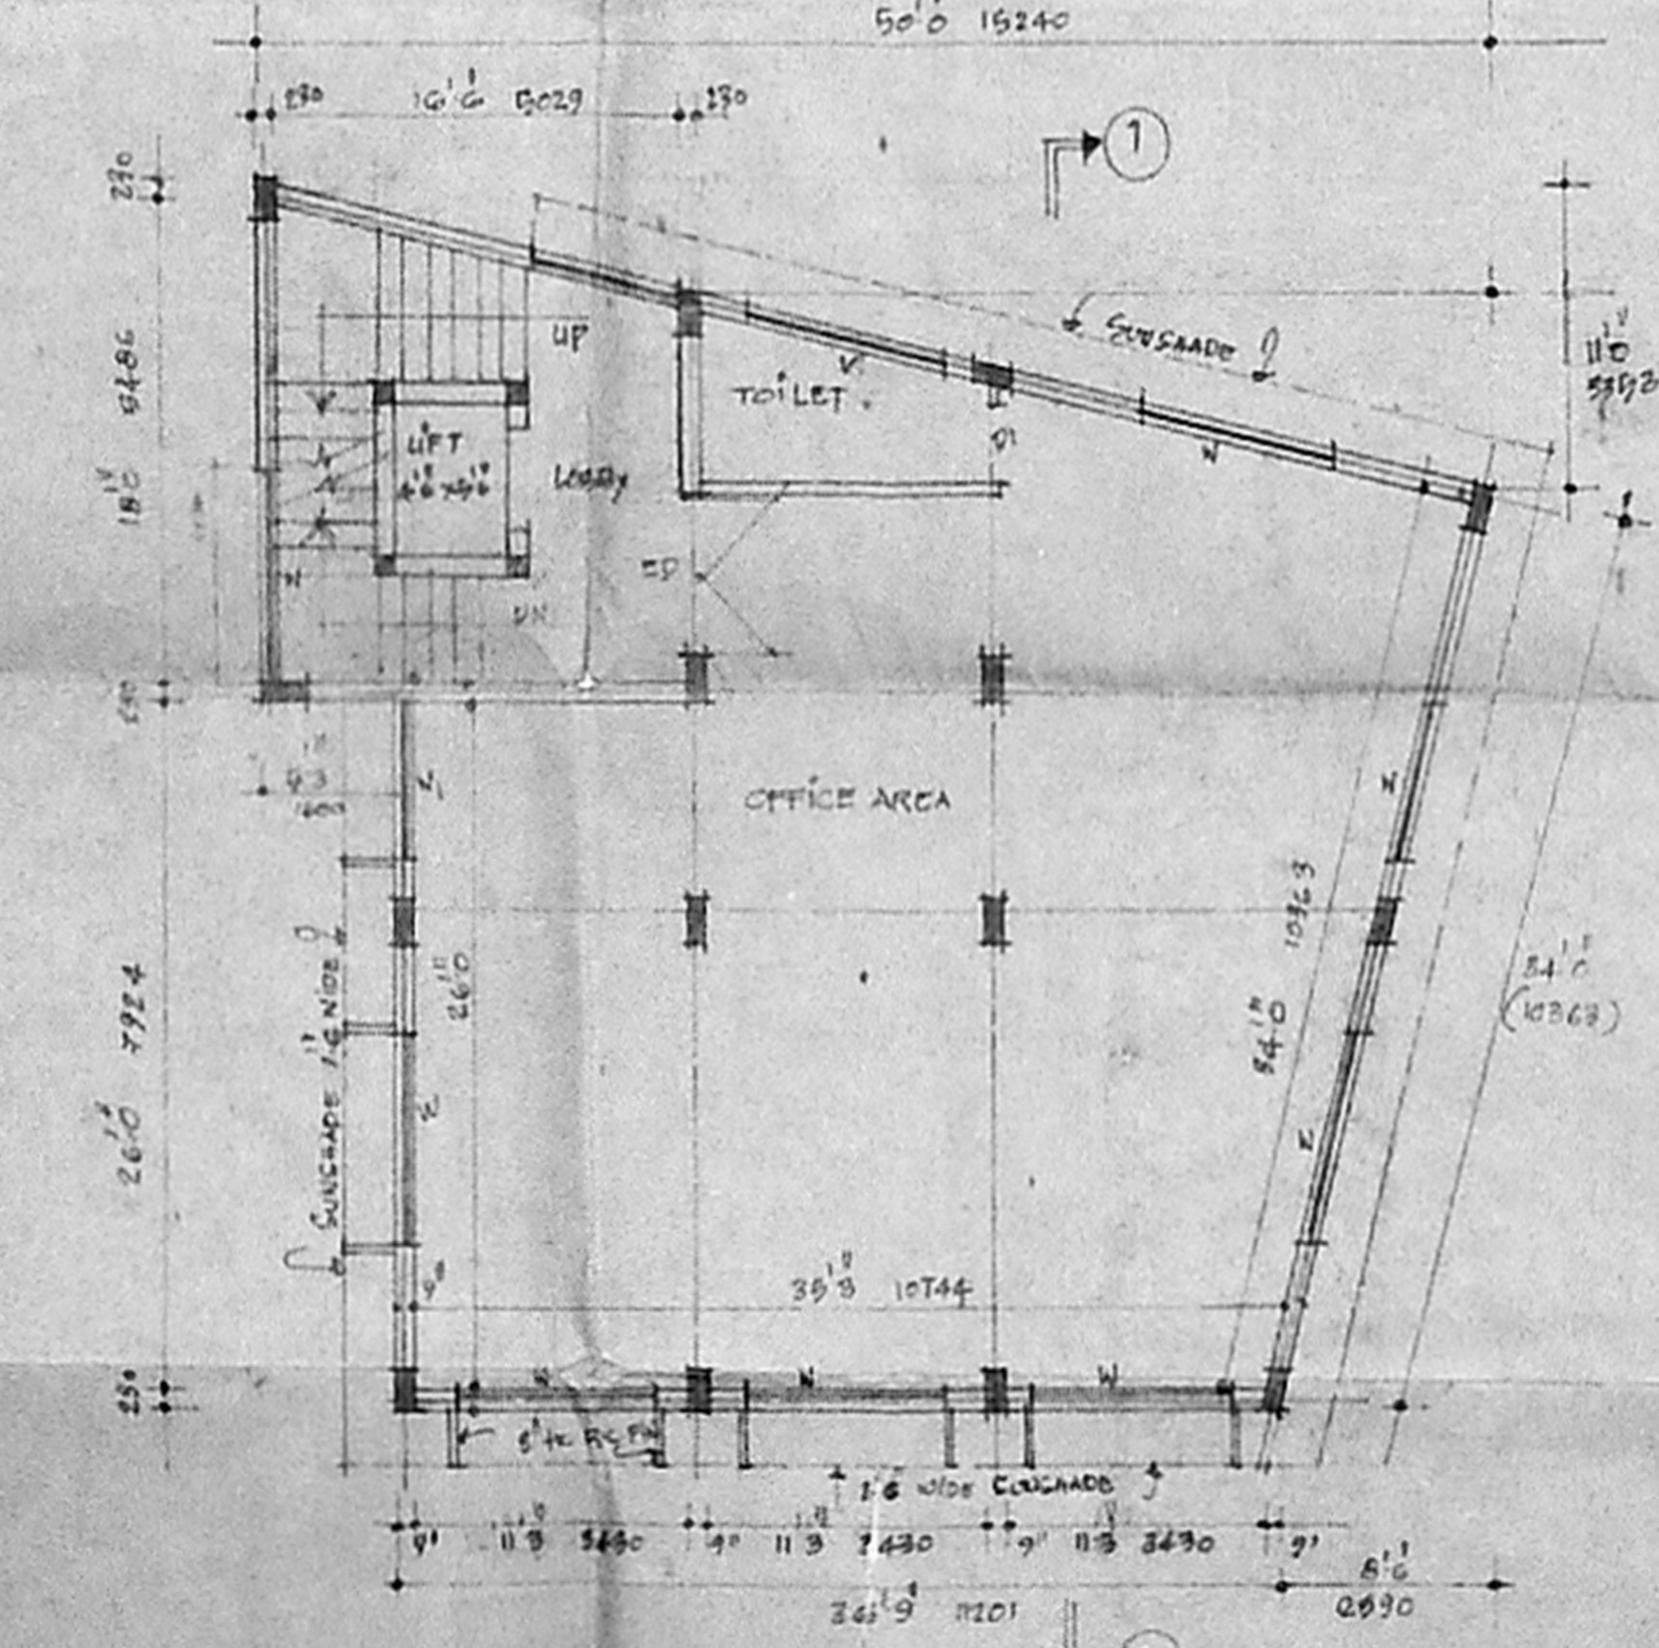

TYPICAL FLOOR PLAN (1st, 2nd & 3rd floors)

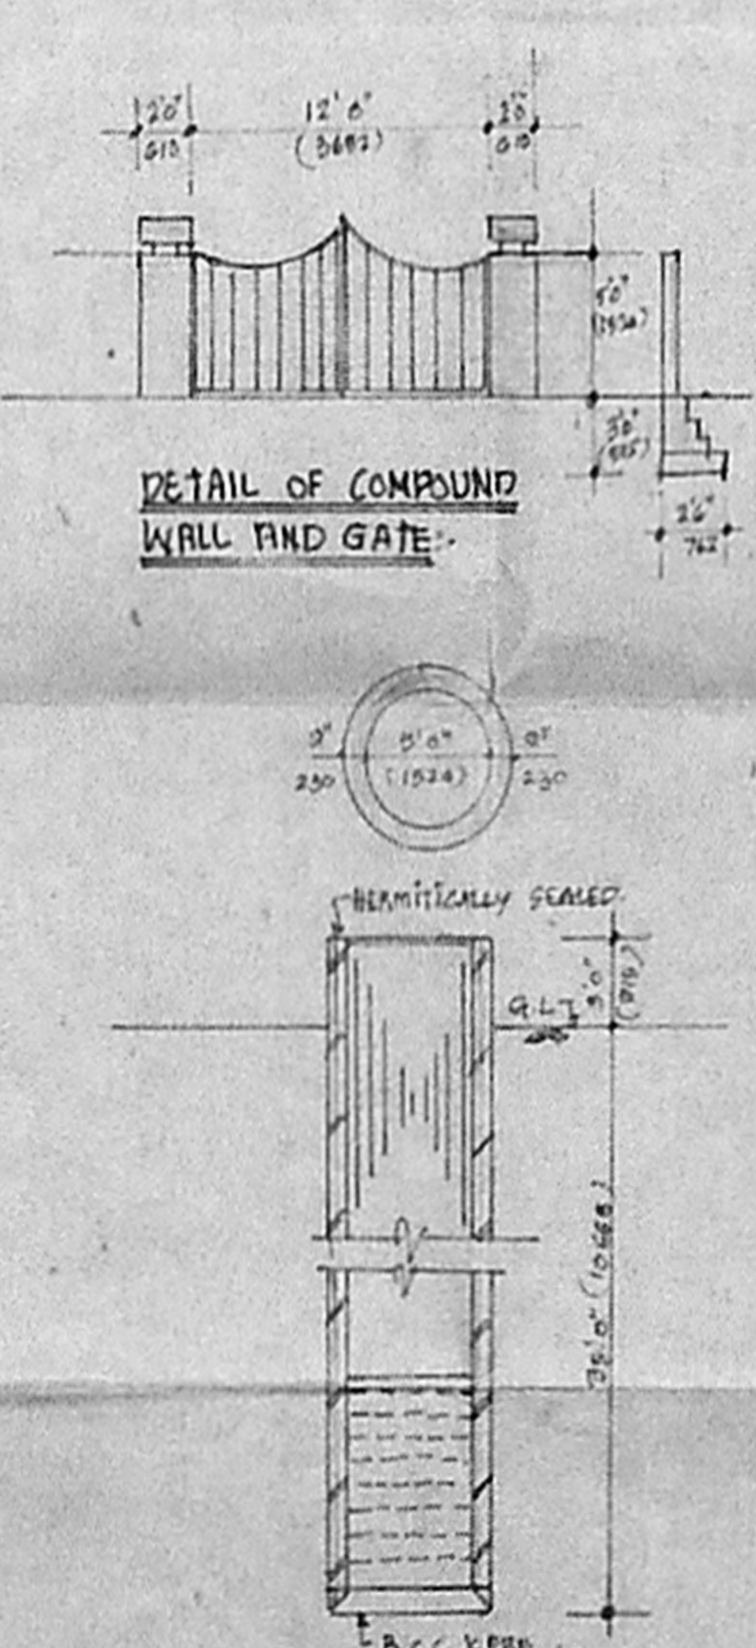

DETAIL OF COMPOUND WALL AND GATE

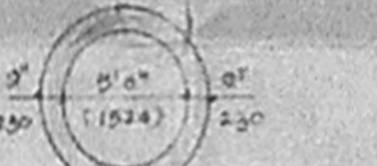

WELL DETAIL

PROPOSED COMMERCIAL COMPLEX AT DOOR NO 270, R.K. MUTT ROAD, LUZ, MYLAPORE DIVISION MADRAS 4

BLOCK NO. 66 R.6 NO 3329/18  
MCA 'B' / PP NO. 311791  
FOR MR. KRISHNA REDDY

AREAS	AREA
BASEMENT FLOOR	1775.00 SQT
GROUND FLOOR	1775.00 "
FIRST FLOOR	1775.00 " (D.P.)
SECOND FLOOR	1775.00 "
THIRD FLOOR	1775.00 "
TOTAL AREA	8875.00 "
SITE AREA	4248.00 "
F.S.I. 2 TIMES	8496.00 "

**SPECIFICATIONS**  
COLUMN FOOTING IN FOUNDATIONS: R.C.C. 1:4:8 LAID OVER THE SAND FILLING FOR Mosaic flooring BRICK WORK IN BASEMENT AND SUPERSTRUCTURE. USED ON I.P. COLUMN ARE CONNECTED WITH PLUMB BEAM AND COLUMN AND WALLS ARE PLASTERED W/ CM 1:5 R.C.C. LINTELS LAID OVER THE DOORS AND WINDOWS AND OPENINGS JOINERIES ARE MADE IN STEEL OR FIRST CLASS TEAK WOOD ROOF OF R.C.C. 1:2:4 MIX WEATHERING COURSE LAID PROPER MIX AND PROPER SLOPE WITH WATER PROOFING COMPOUND.

**SCHEDULE OF JOINERY**

R/S	ROLLING SHUTTER	8'0" x 7'0"
ED	ENTRANCE DOOR	6'0" x 7'0"
TD	T.W. DOOR	7'0" x 7'0"
N	T.W. WINDOW	6'0" x 4'0"
W	T.W. WINDOW	6'0" x 4'0"
FW	FRENCH WINDOW	6'0" x 6'0"
V	VENTILATOR	6'0" x 2'0"
VL	T.W. WINDOW	4'0" x 4'0"

**REFERENCE**  
PROPOSED DRAWING SCALE: 1"=10'  
DATE: 27.11.10

OWNER: Krishna Reddy

LICENSED SURVEYOR: **tanamanchandran**  
A. B. RAMACHANDRAN I.C.S. B.  
LICENSED SURVEYOR CLASS I NO. 248,  
57, ADAMI ST., MYLAPORE  
MADRAS - 600 004