



ELEVATION FOR
'A & B' BLOCK

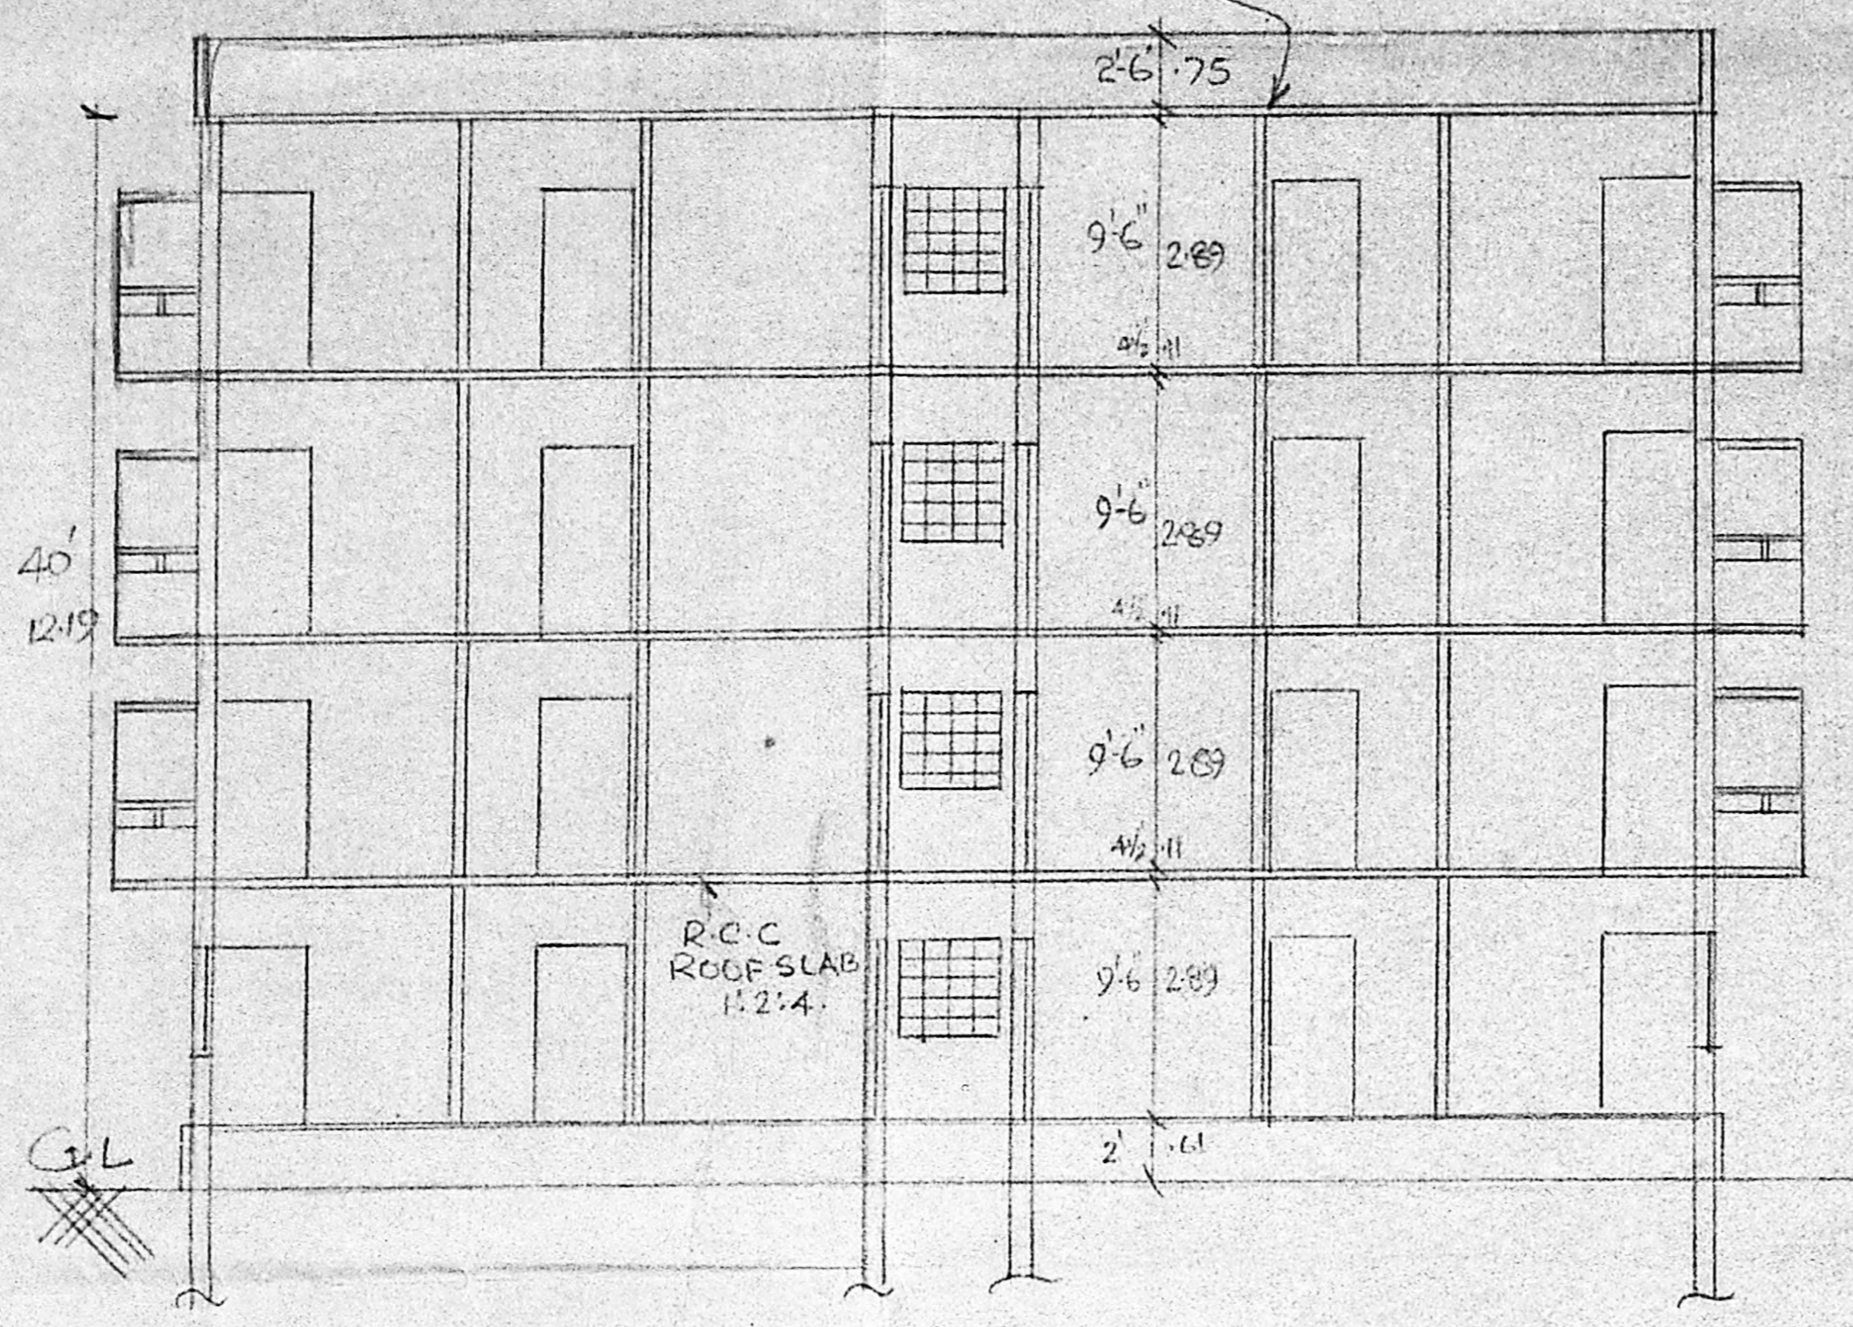


SECTION ON-AB
FOR 'A & B' BLOCK

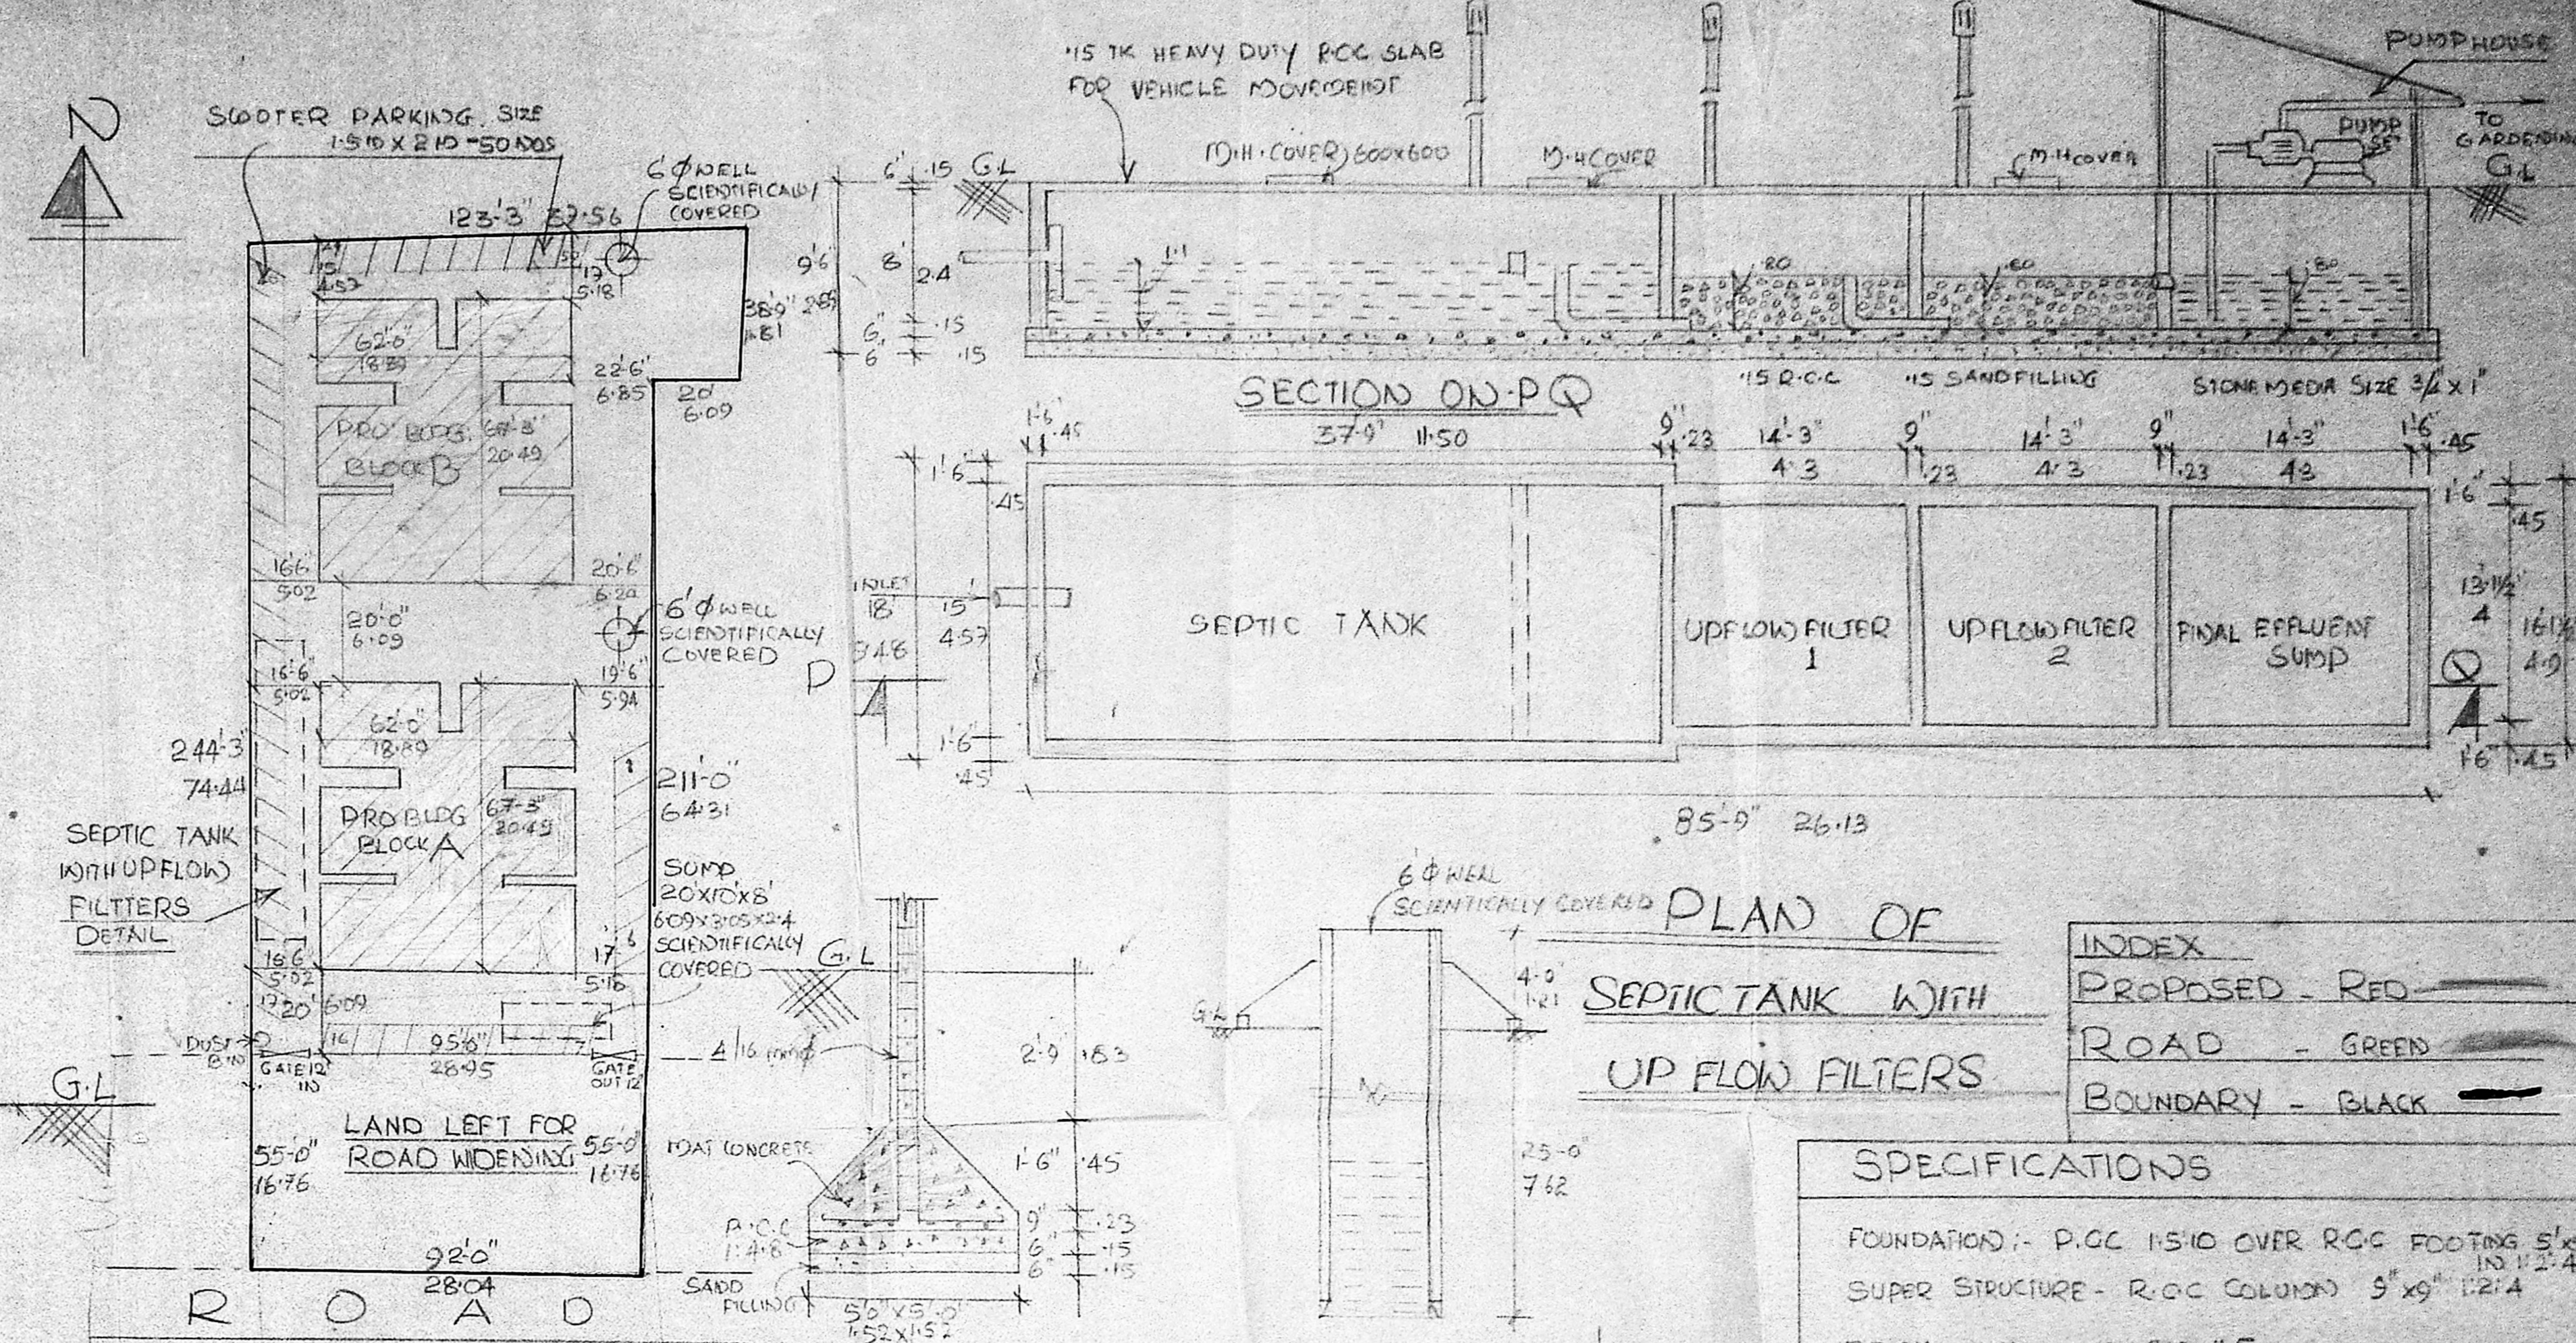

SITE PLAN
(SCALE 1/400)


COLUMN DETAILS

WELL DETAILS

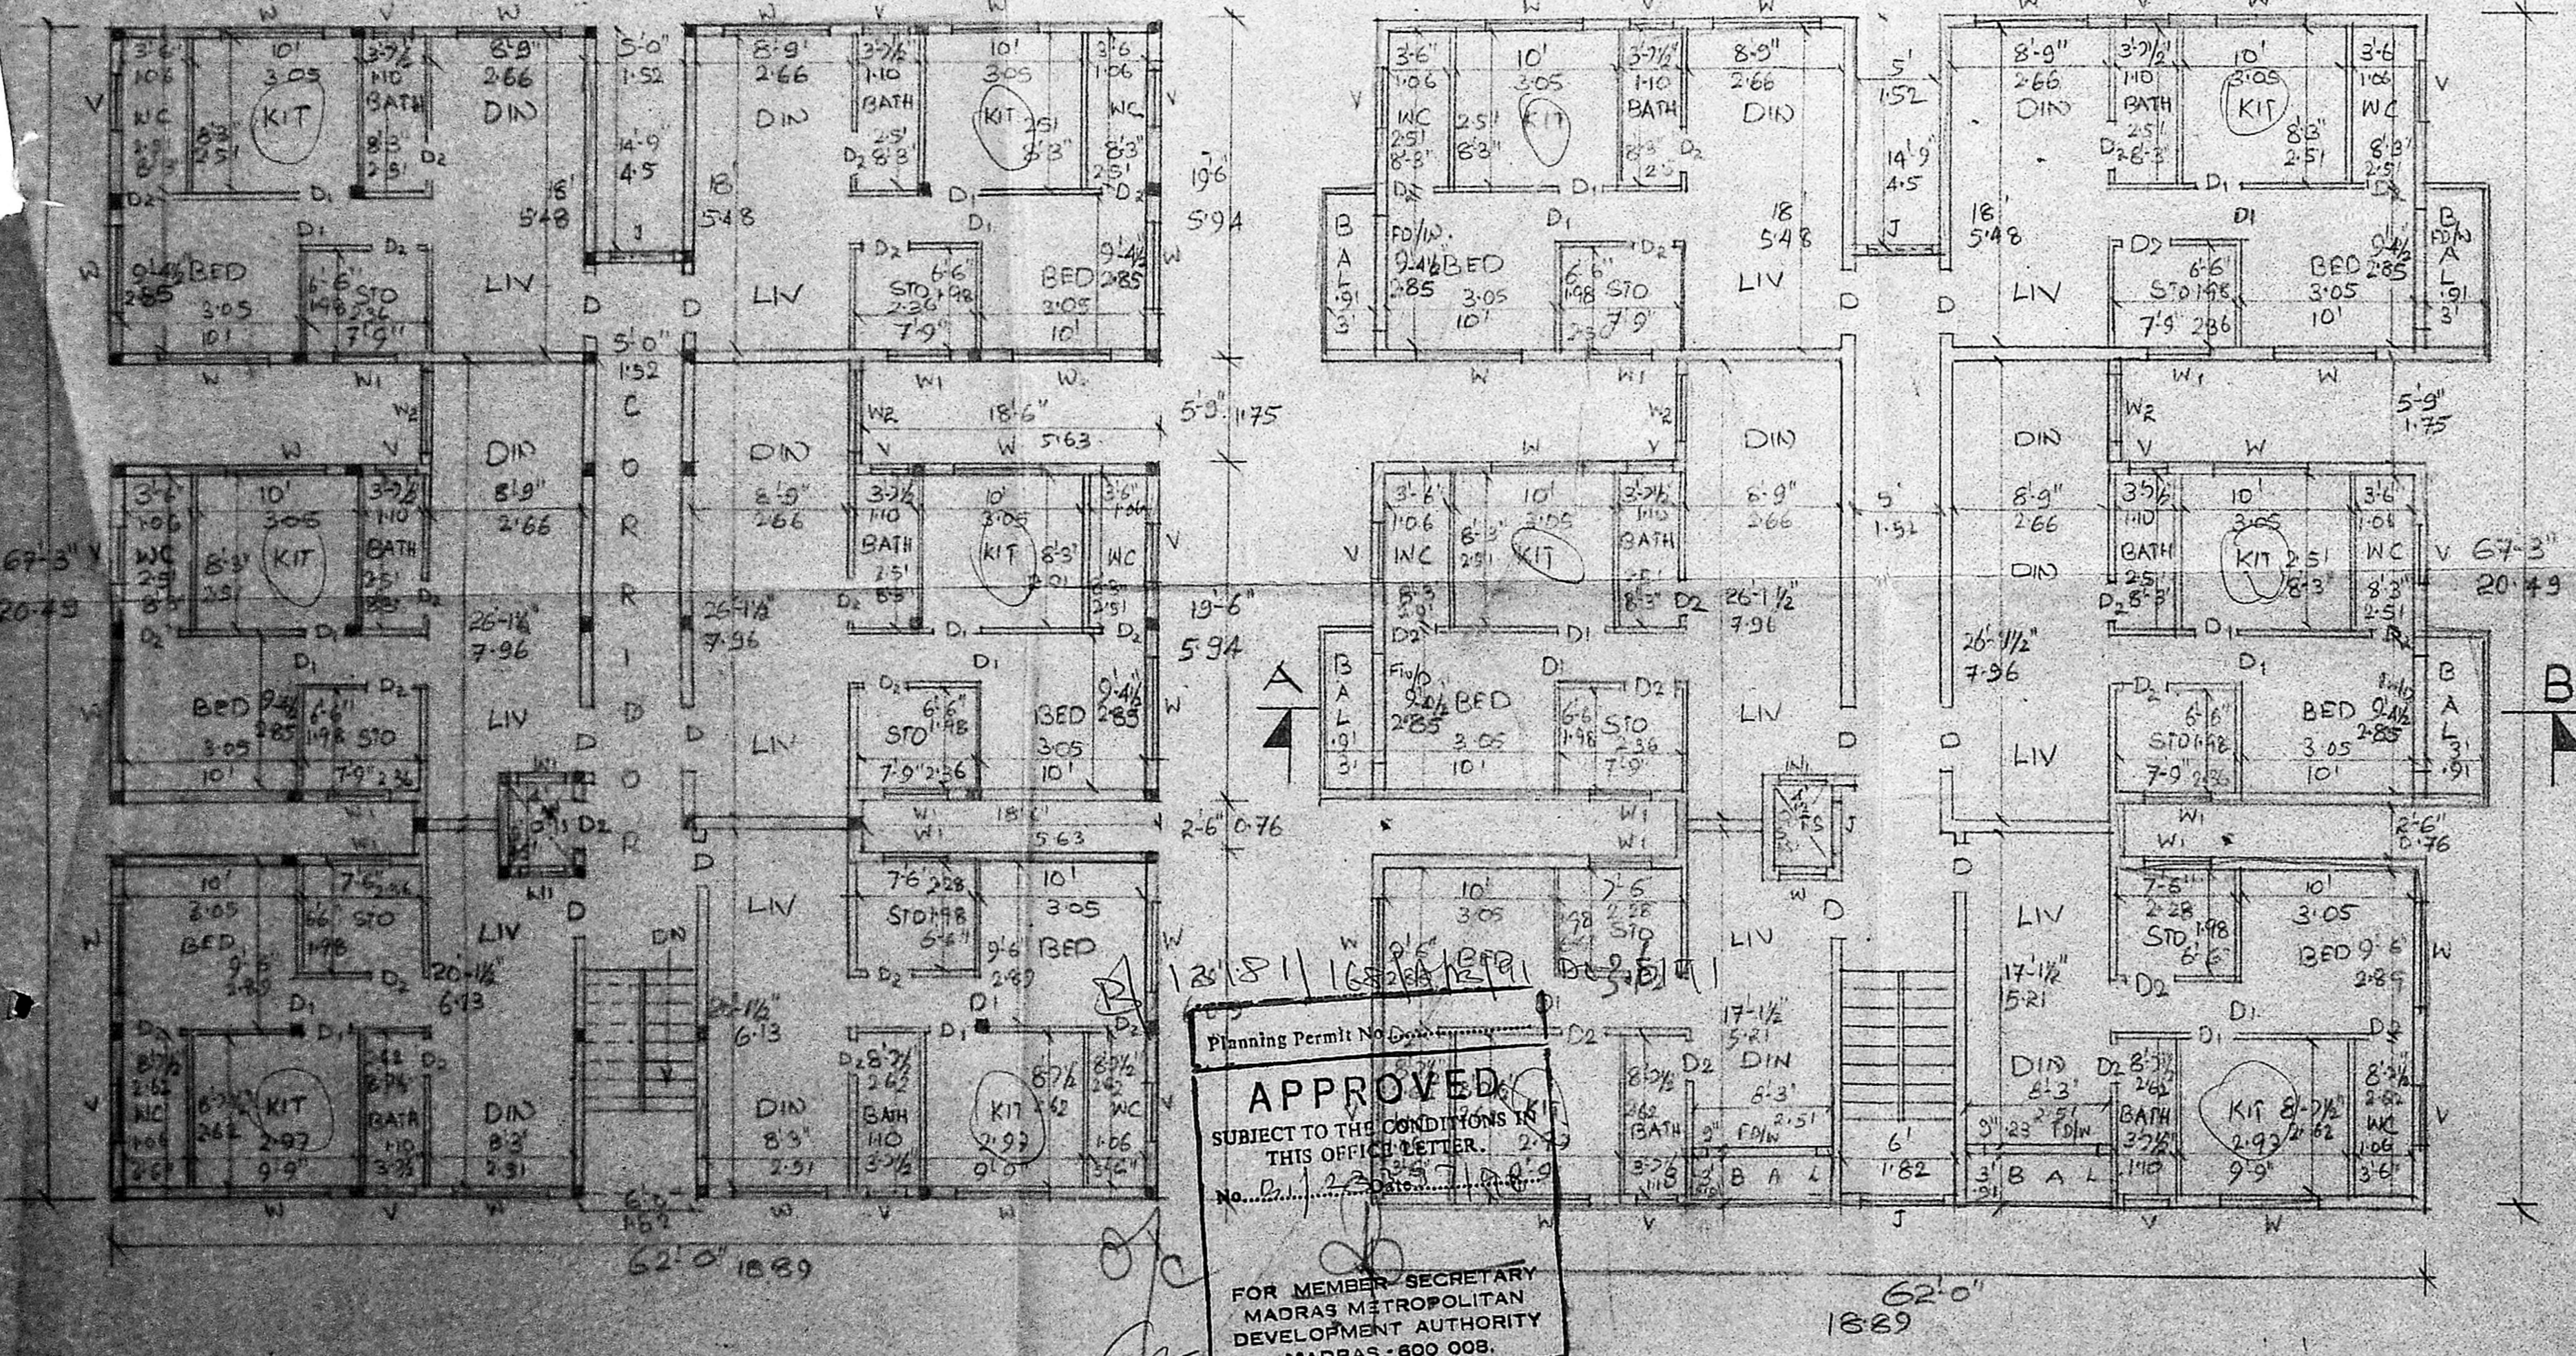


GROUND FLOOR PLAN
FOR 'A & B' BLOCK

FIRST, SECOND & THIRD FLOOR PLAN OF 'A' BLOCK,
FIRST & SECOND FLOOR PLAN OF 'B' BLOCK
(REF: THIRD FLOOR PLAN OF 'B' BLOCK - SHT. 2 OF 2)

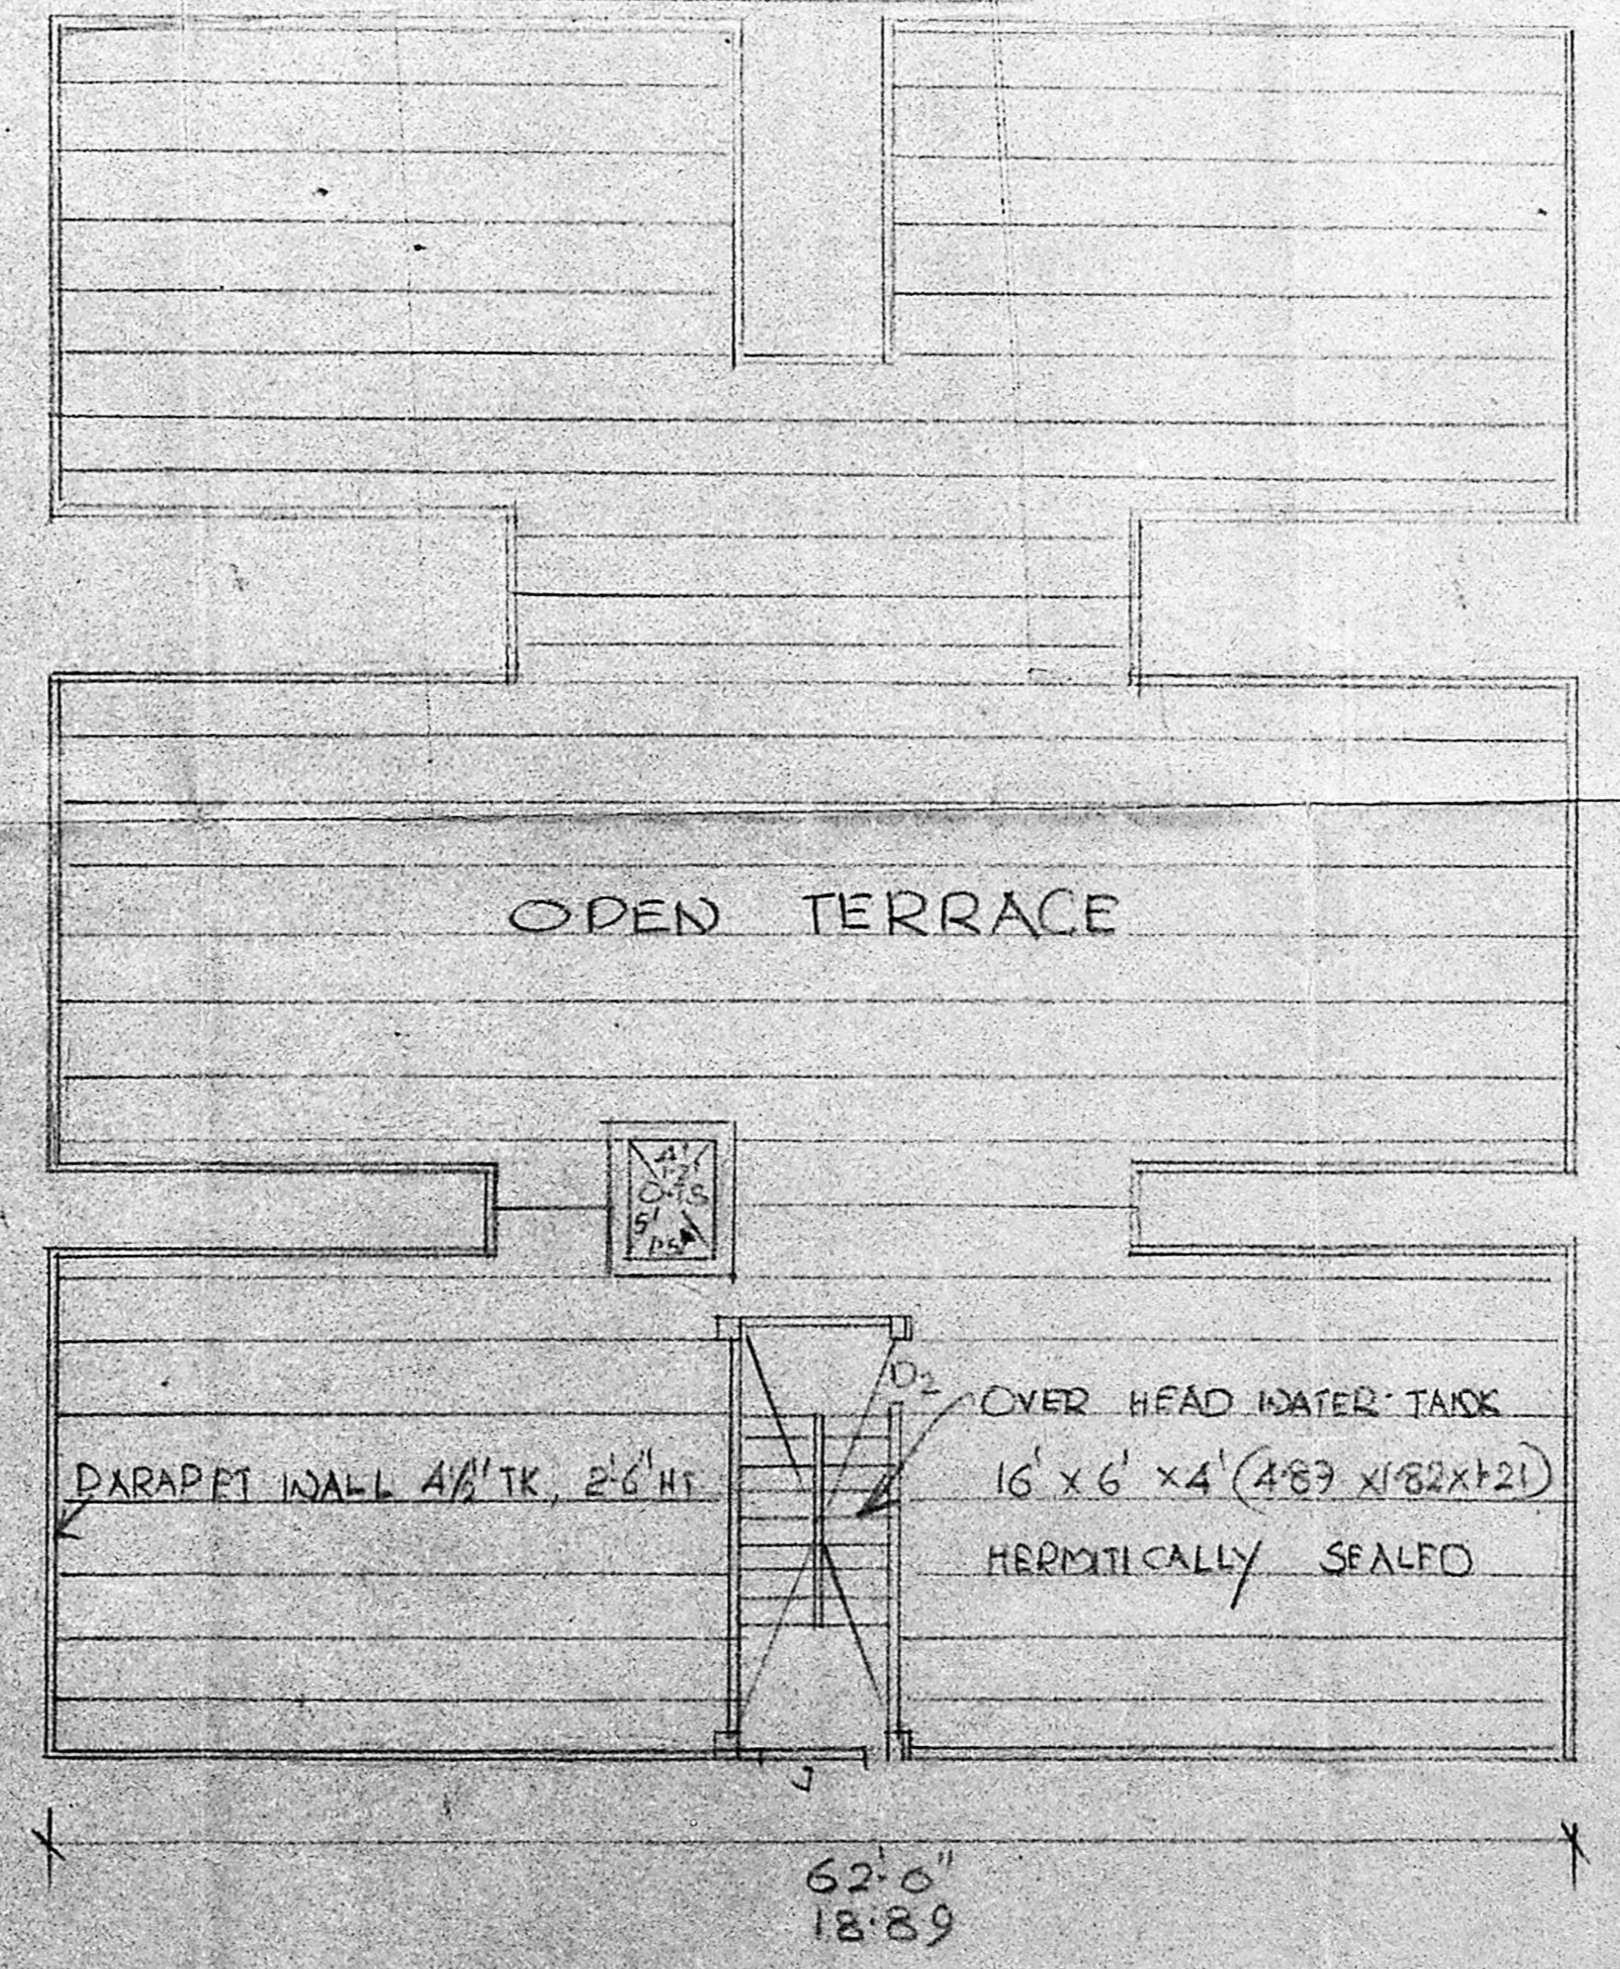

TERRACE FLOOR PLAN
FOR 'A' BLOCK ONLY

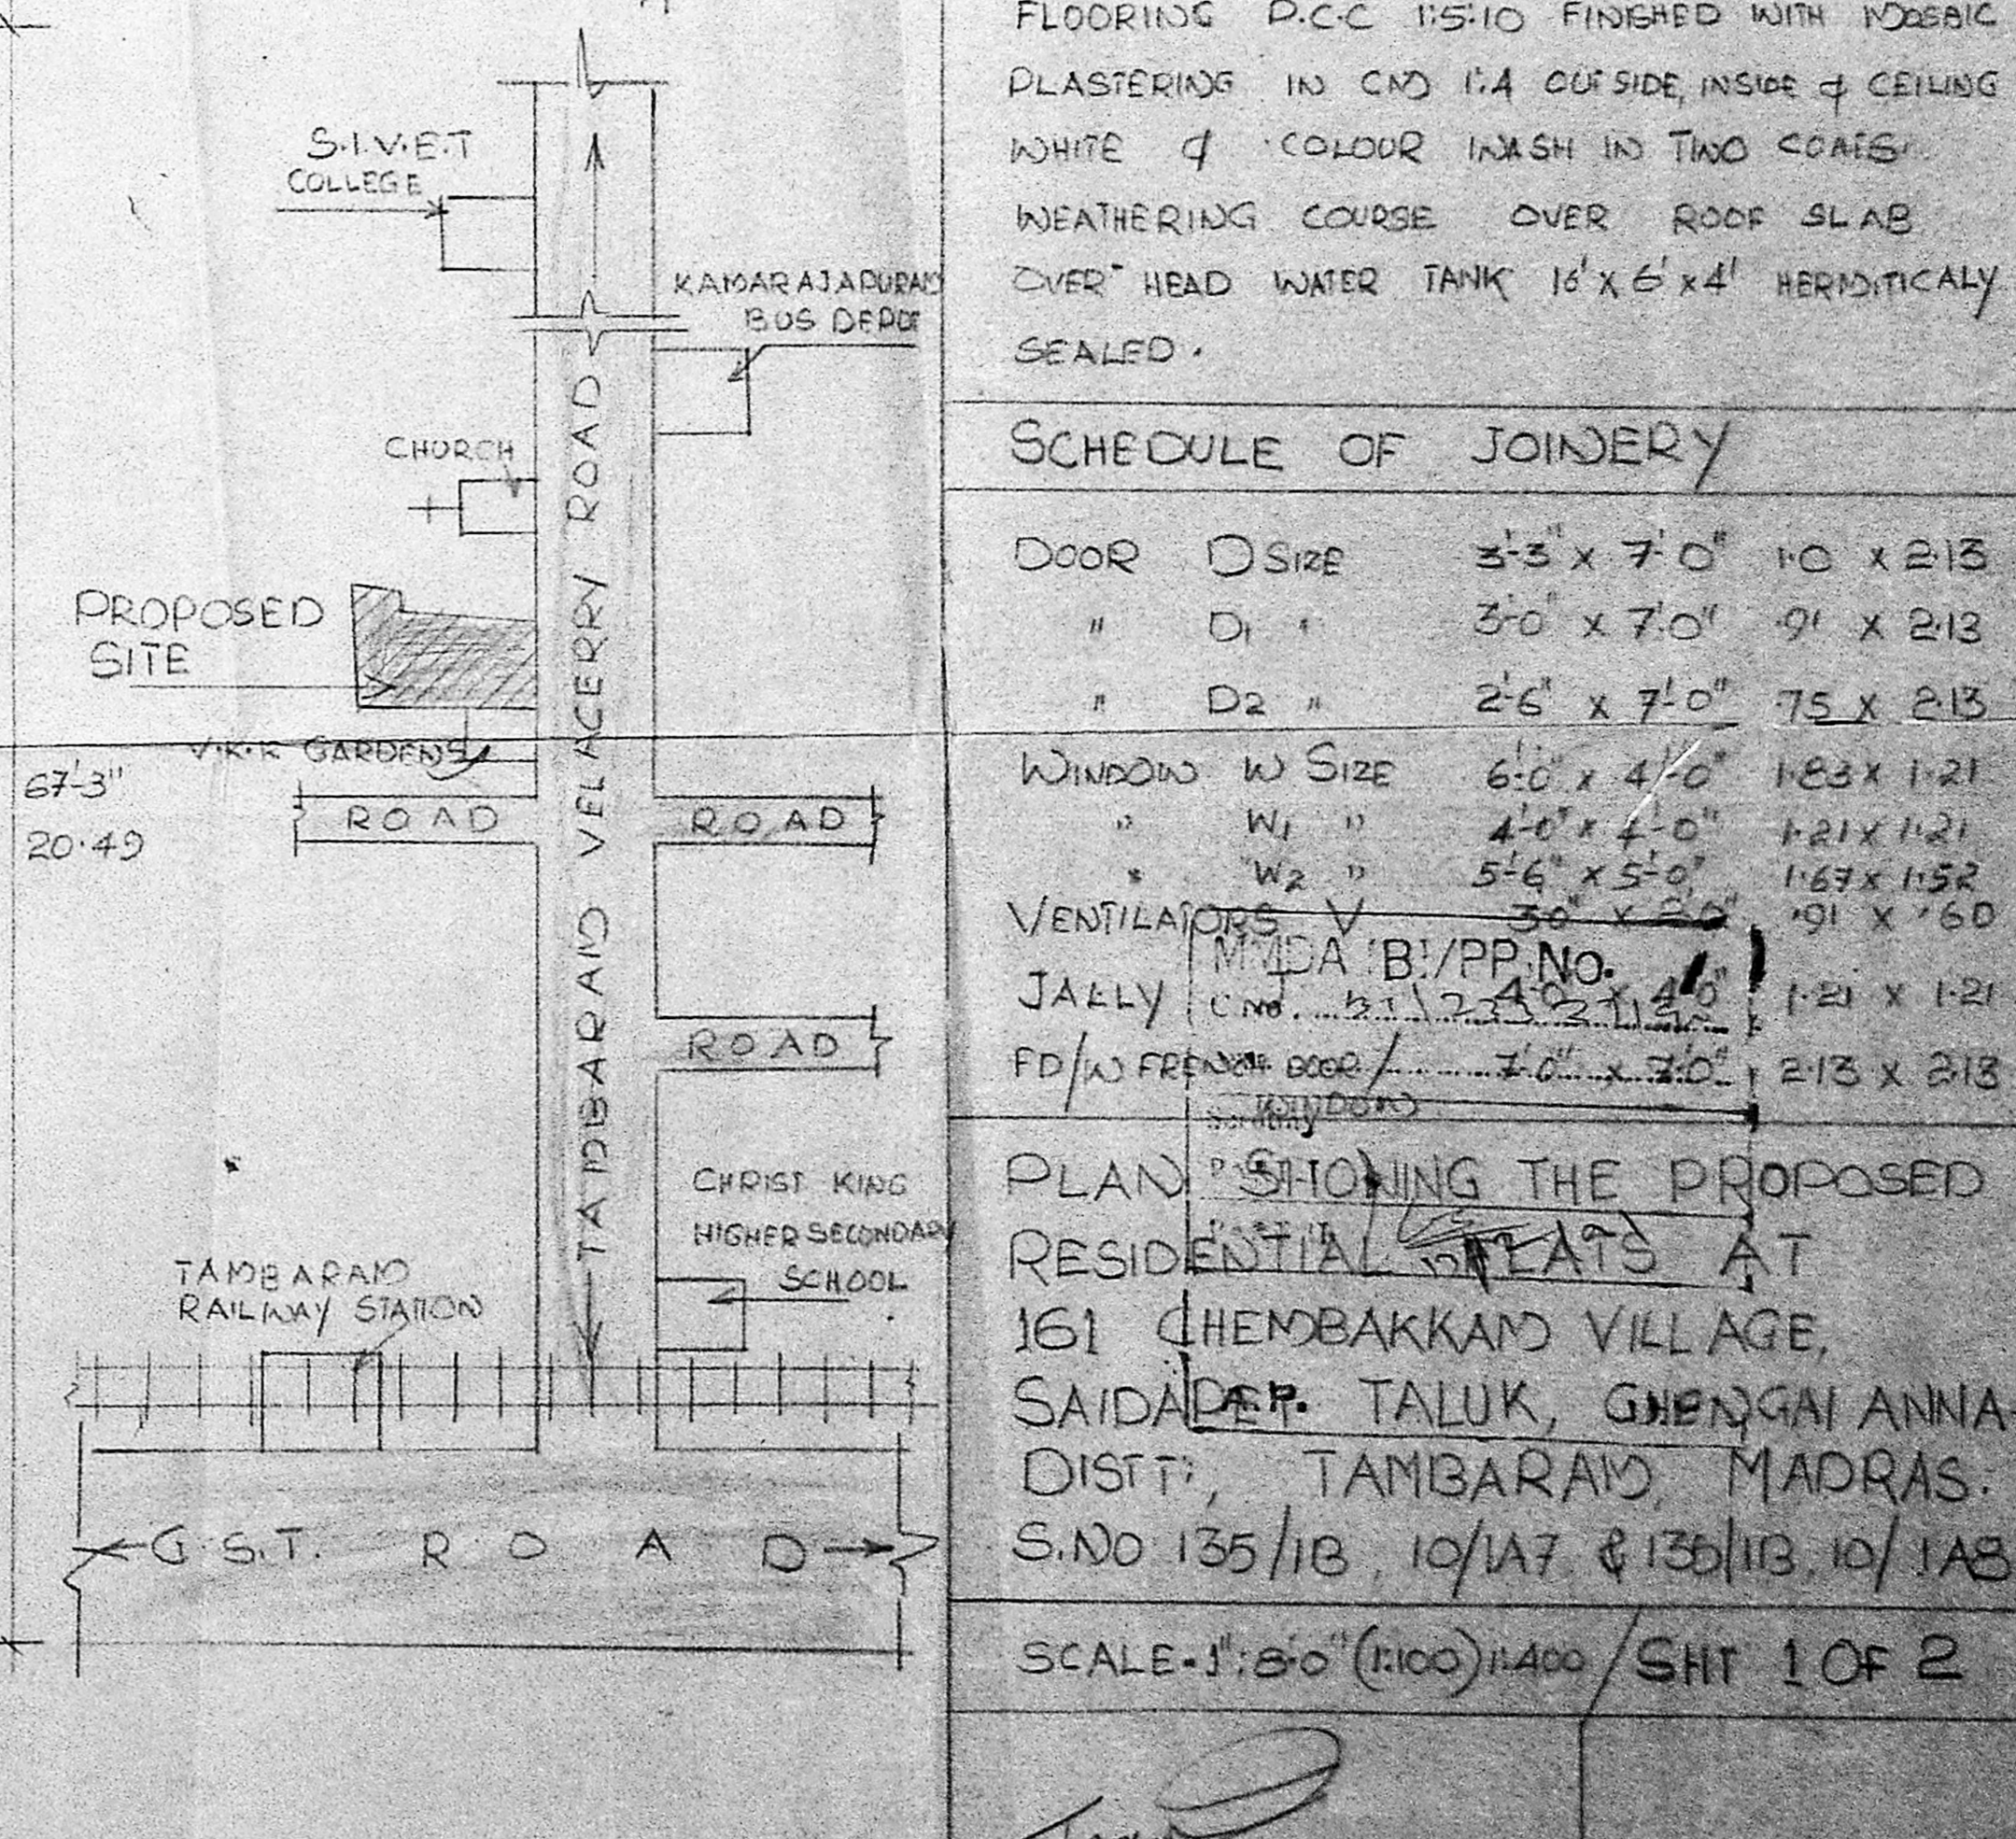


KEY PLAN
(NOT TO SCALE)

T.K. RAMDAS, M.E.
CHARTERED ENGINEER
LICENSED SURVEYOR CLASS 'M' & 'A'
CORPORATION OF MADRAS
15, S.S. GIFFITH ROAD,
TAMBARAM, MADRAS 600 017


POWER AGENT
L. SURVEYOR

MMDA (B)/P NO. /
 C.No. 21/22/23/24/99/100
 ASSR.
 Scrutiny
 PART I
 PART II

A.P. INDEX D.P.
 PROPOSED
 ROAD
 BOUNDARY

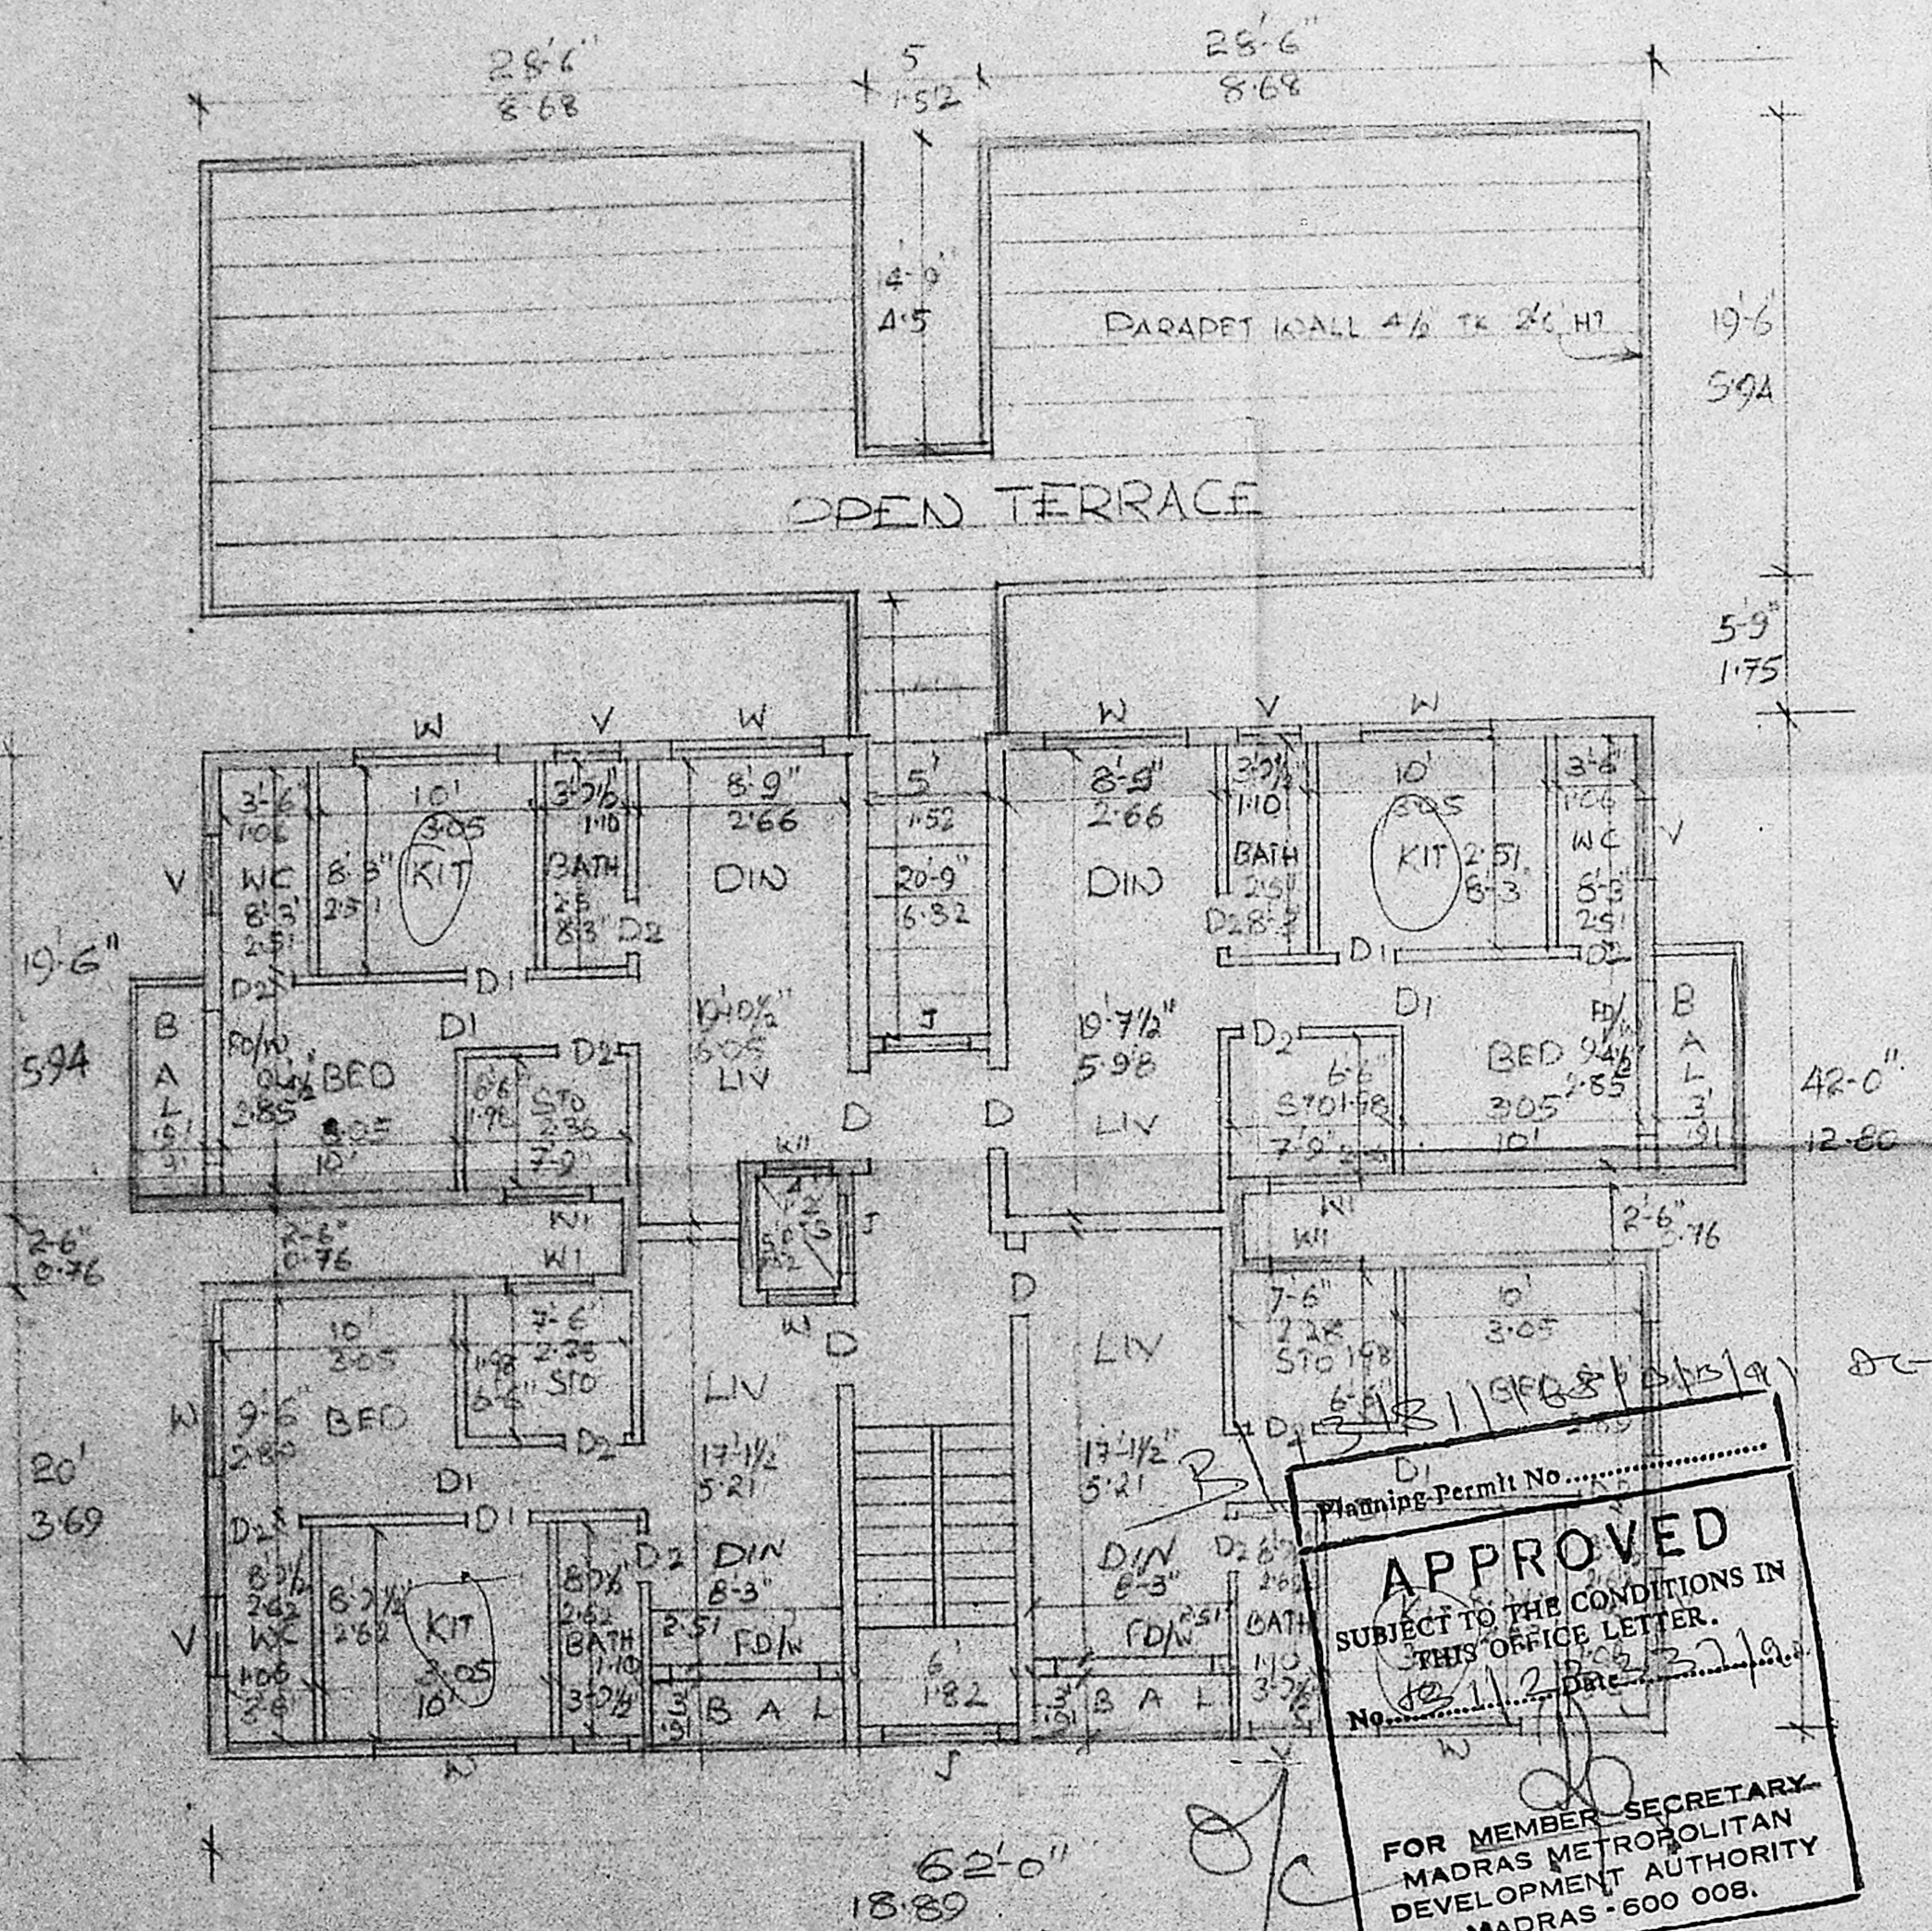

APPROVED
 SUBJECT TO THE CONDITIONS IN
 THIS OFFICE LETTER.
 12.11.2018
 FOR MEMBER SECRETARY
 MADRAS METROPOLITAN
 DEVELOPMENT AUTHORITY
 MADRAS - 600 008.

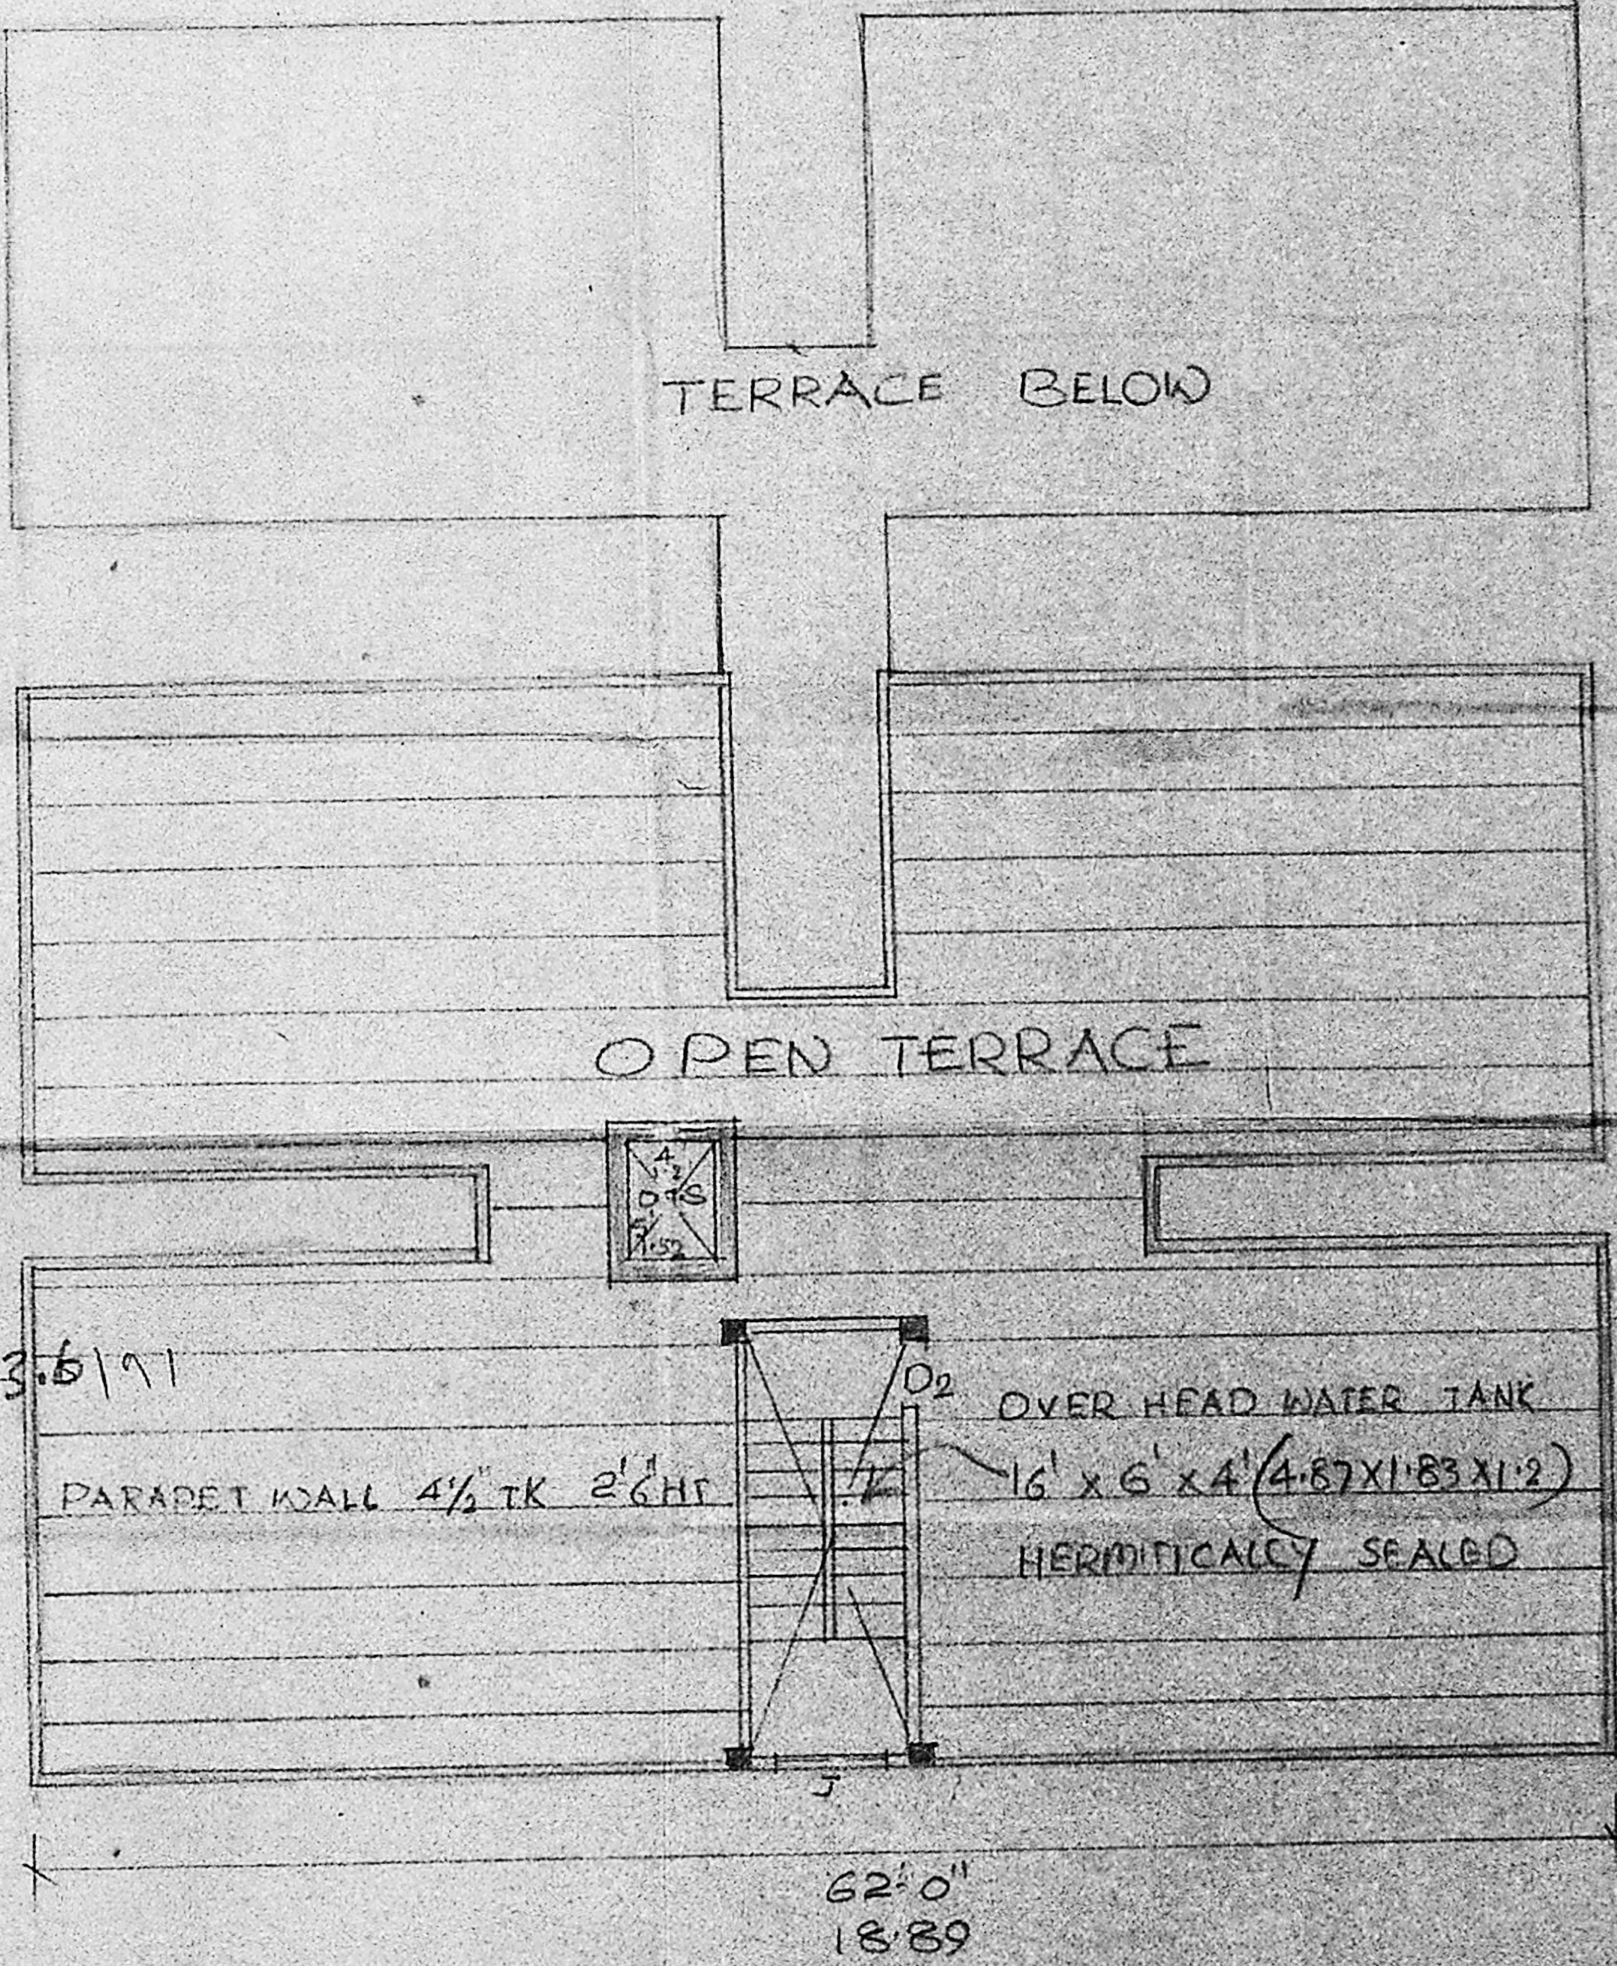

SCHEDULE OF JOINERY

DOOR	D SIZE	3'-3" x 7'-0"	10 x 213
"	D "	3'-0" x 7'-0"	91 x 213
"	D2 "	2'-6" x 7'-0"	75 x 213
WINDOW	N SIZE	6'-0" x 4'-0"	183 x 121
"	W1 "	4'-0" x 4'-0"	121 x 121
VENTILATORS	V	3'-0" x 2'-0"	91 x 60
JALLY	J	4'-0" x 4'-0"	121 x 121
FR/HD FRENCH DOOR/		7'-0" x 7'-0"	213 x 213

PLAN SHOWING THE PROPOSED
 RESIDENTIAL FLATS AT
 161 CHEMBAKKAM VILLAGE,
 SAIDAPET TALUK, CHENGAI ANNA-
 DISTT., TAMBARAM, MADRAS.
 S.NO 135/1B, 10/1A7 & 135/1B, 10/1A8

SCALE 1" = 8'-0" / SH1 2 OF 2

T.K. RAMDAS, M.E.
 CHARTERED ENGINEER
 LICENSED SURVEYOR CLASS I No. 54
 CORPORATION OF MADRAS
 15, E.S. GRIFFITH ROAD,
 T. NAGAR, MADRAS - 600 017.
 L. SURVEYOR

POWER AGENT