




SECTION-A-A

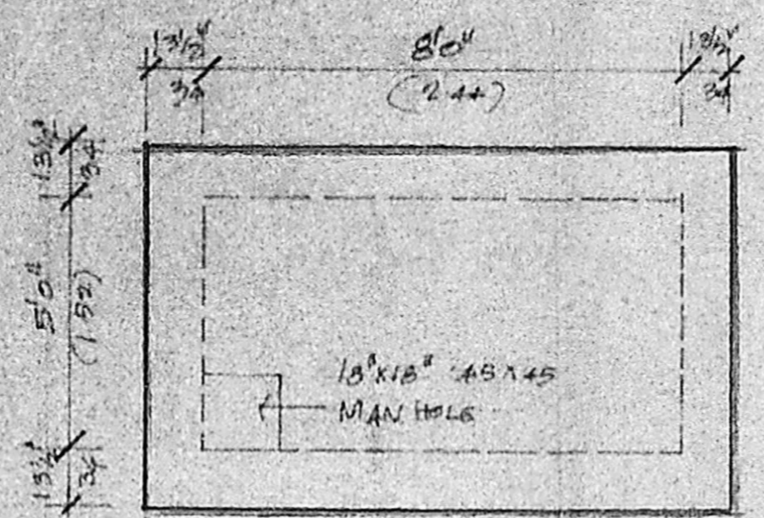

PLAN OF U.G. SUMP  
(SCALE 1" = 4'0")

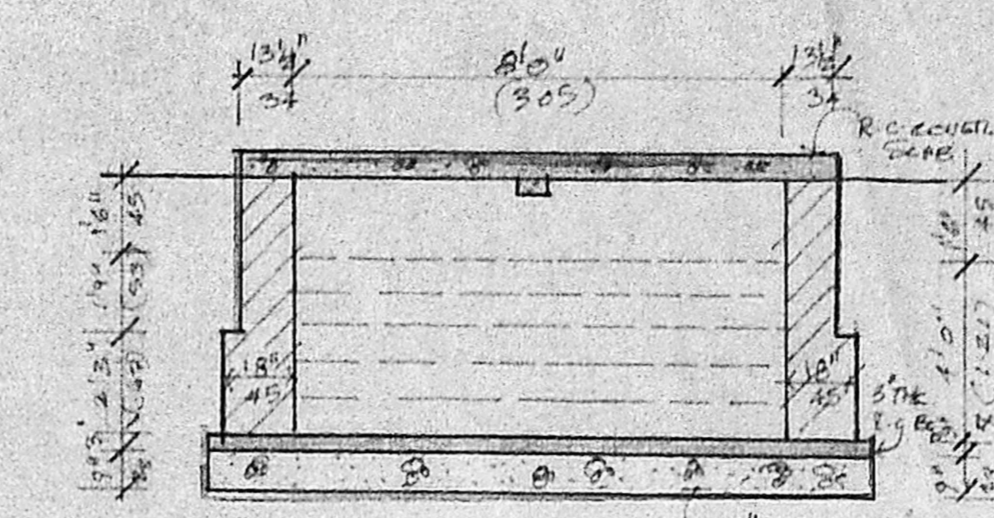


SECTION THRO SUMP  
(SCALE 1" = 4'0")

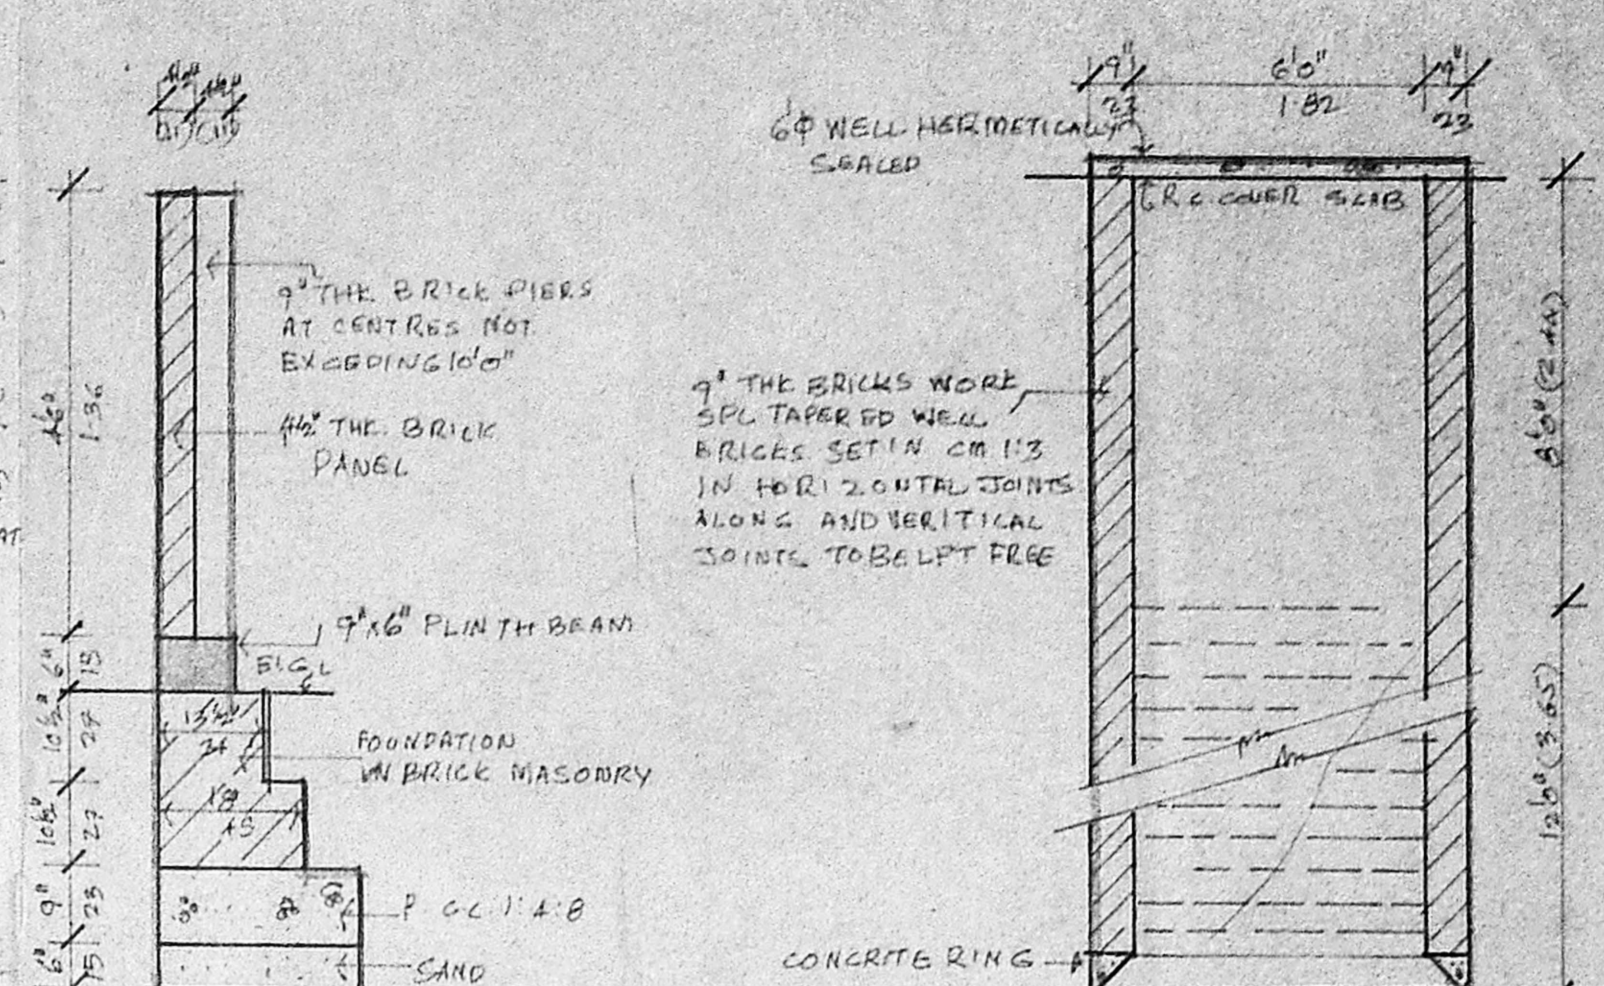


COMPOUND WALL DETAIL  
(SCALE 1" = 4'0")


SEC. THRO WELL  
(SCALE 1" = 4'0")

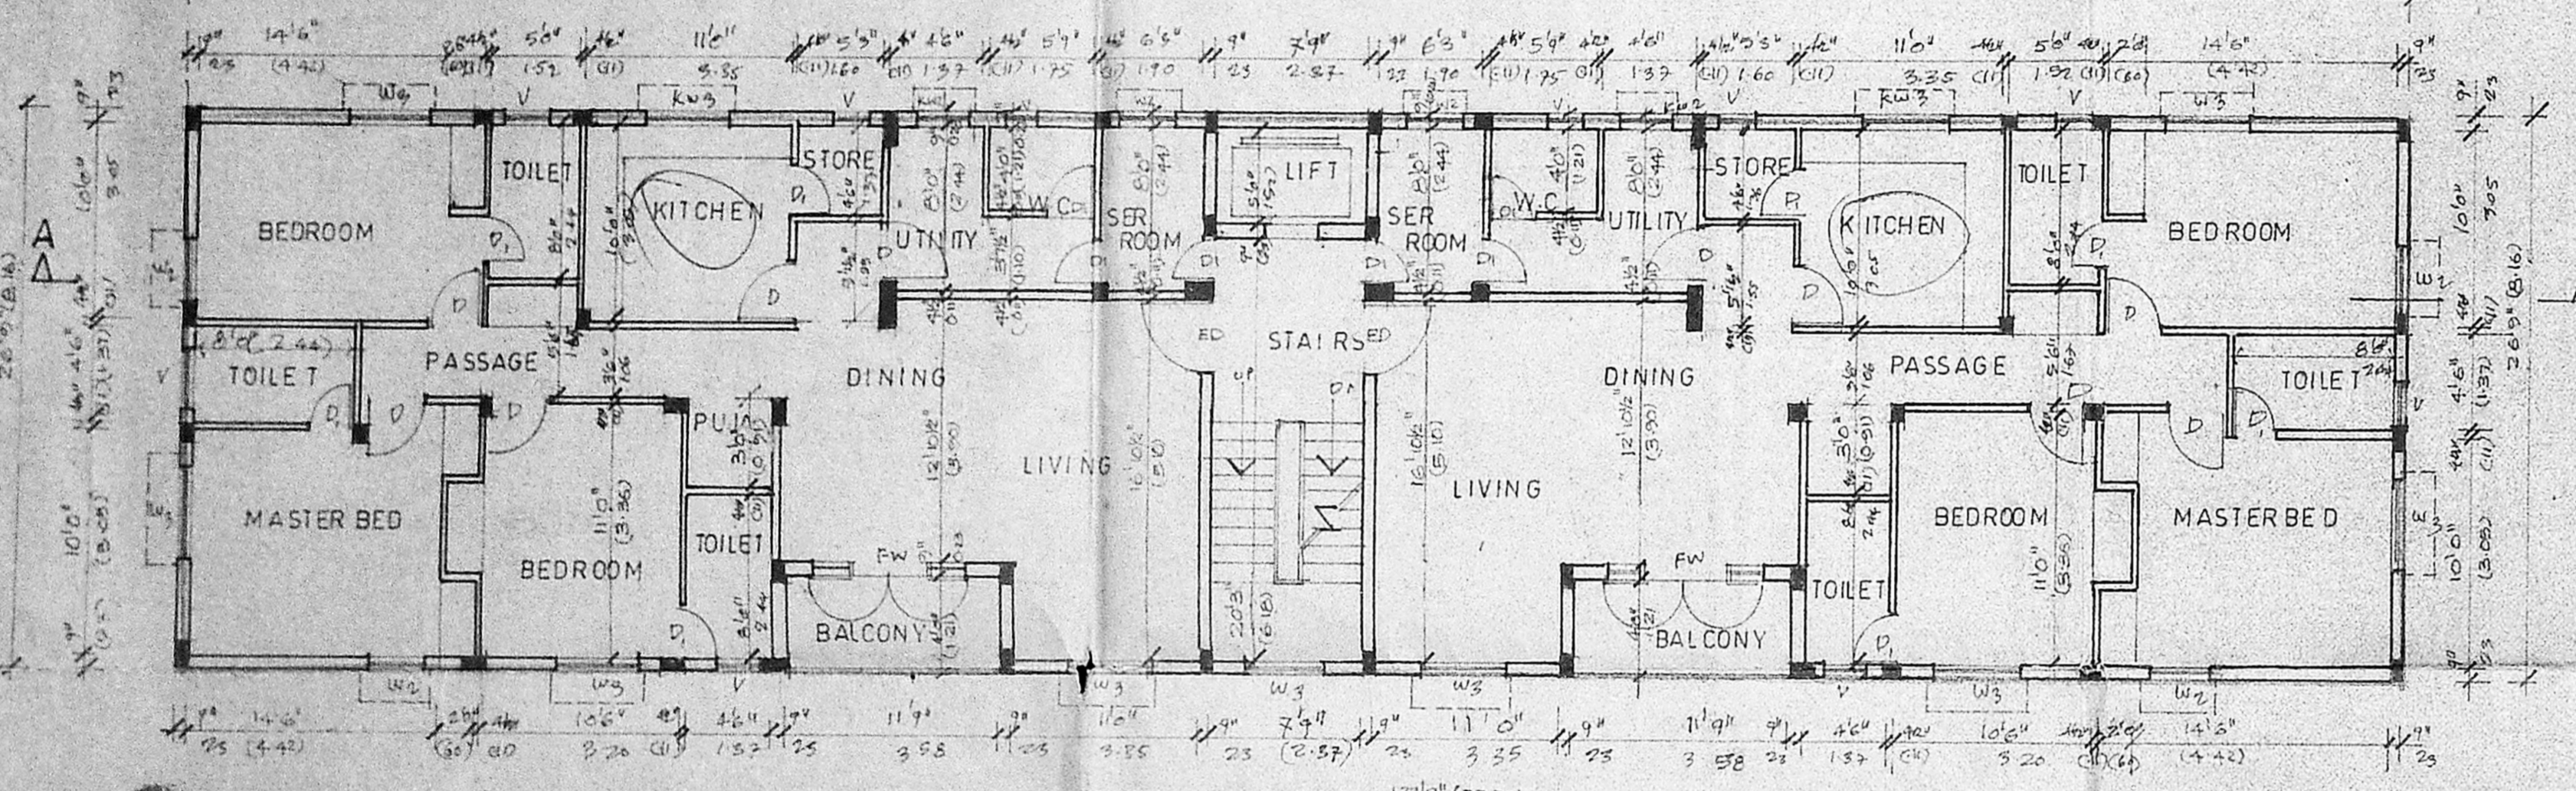


TYPICAL FLOOR PLAN (1st, 2nd & 3rd)

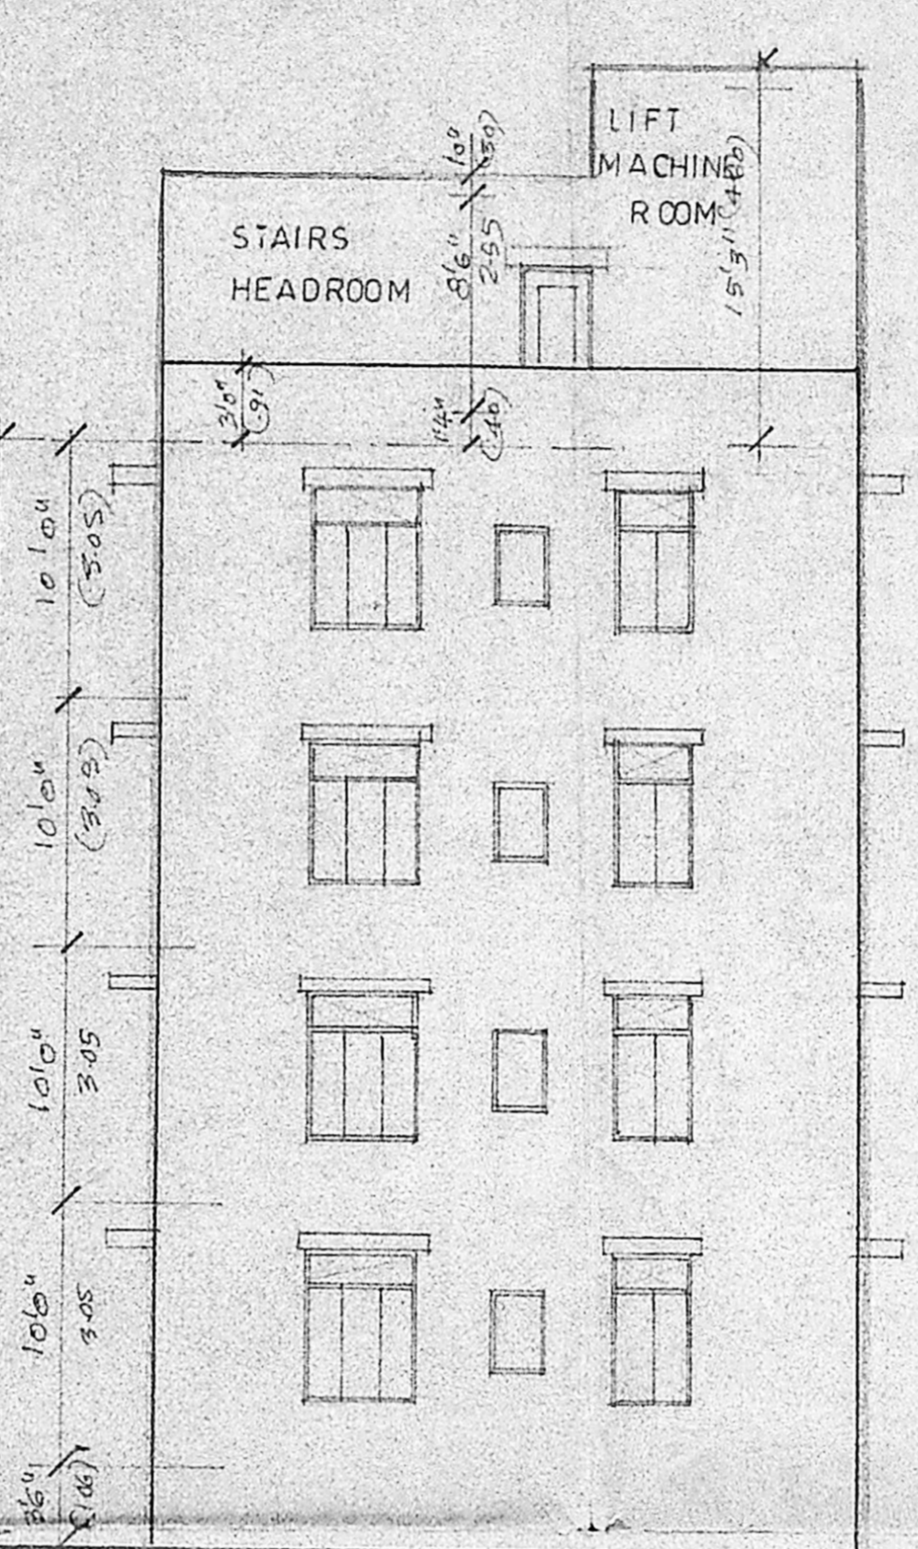

ROAD SIDE ELEVATION

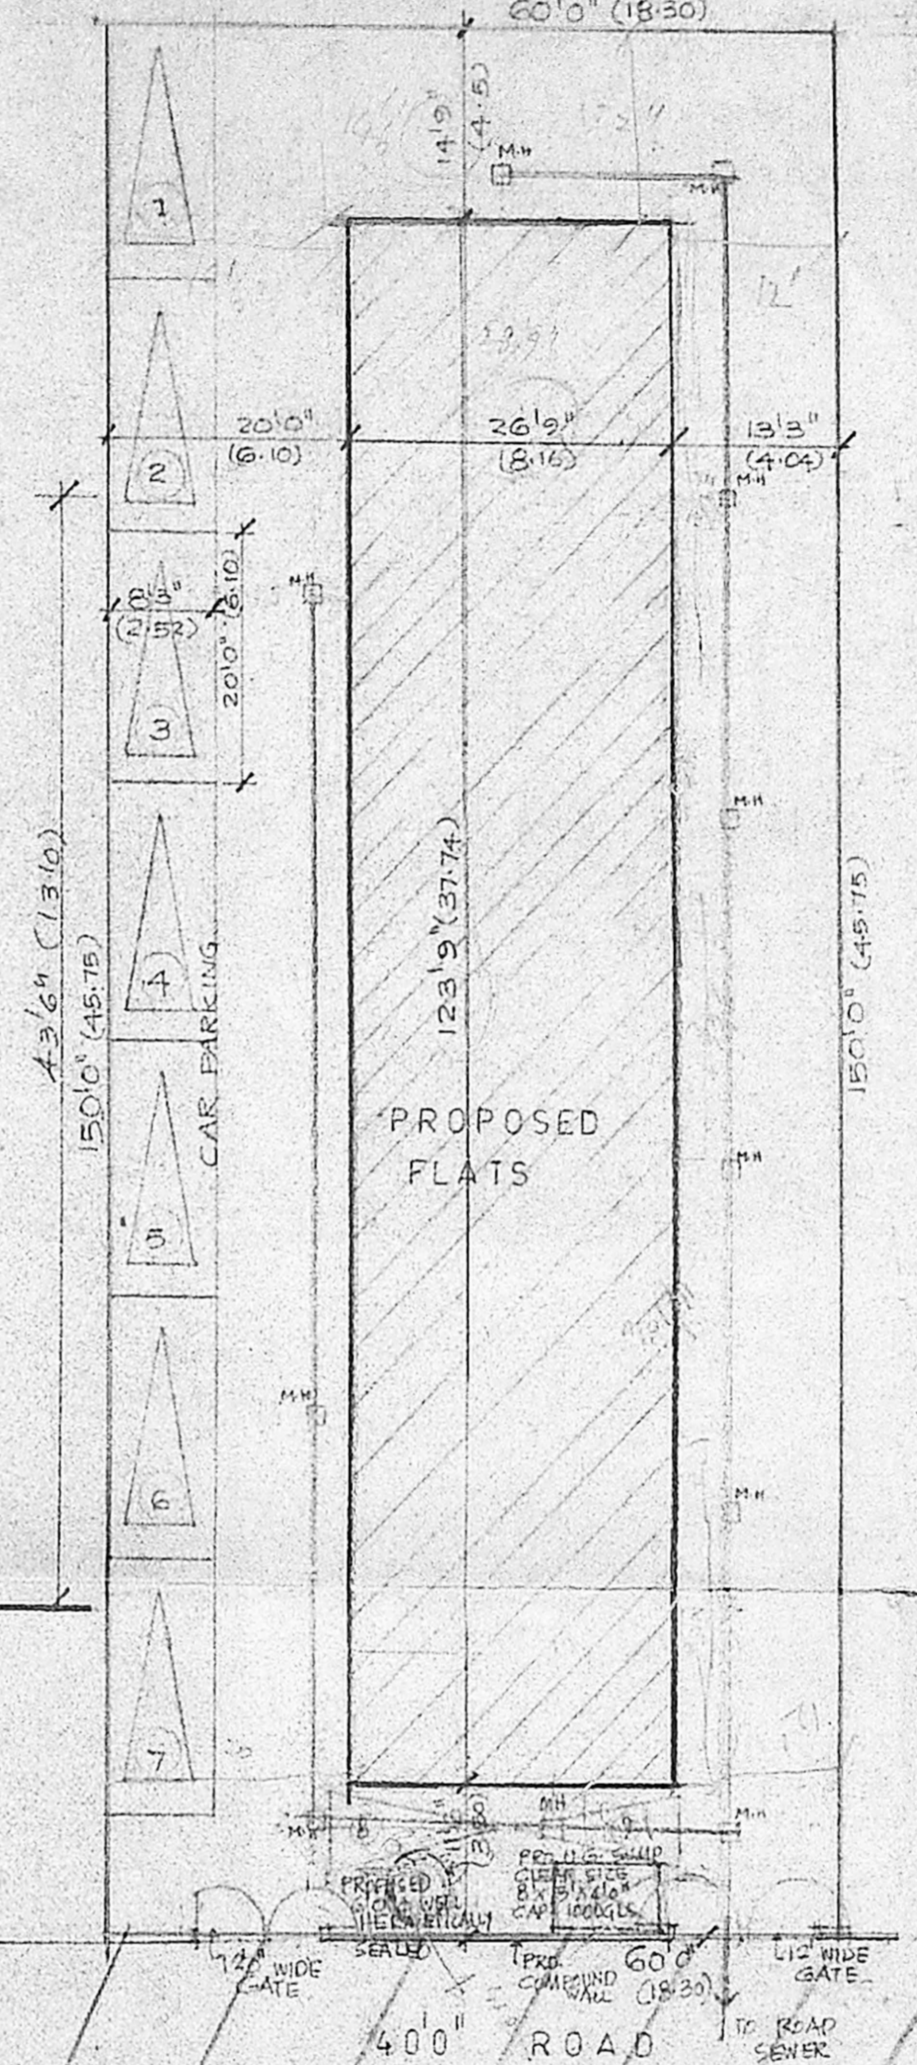


SITE PLAN  
(SCALE 1" = 16'0")

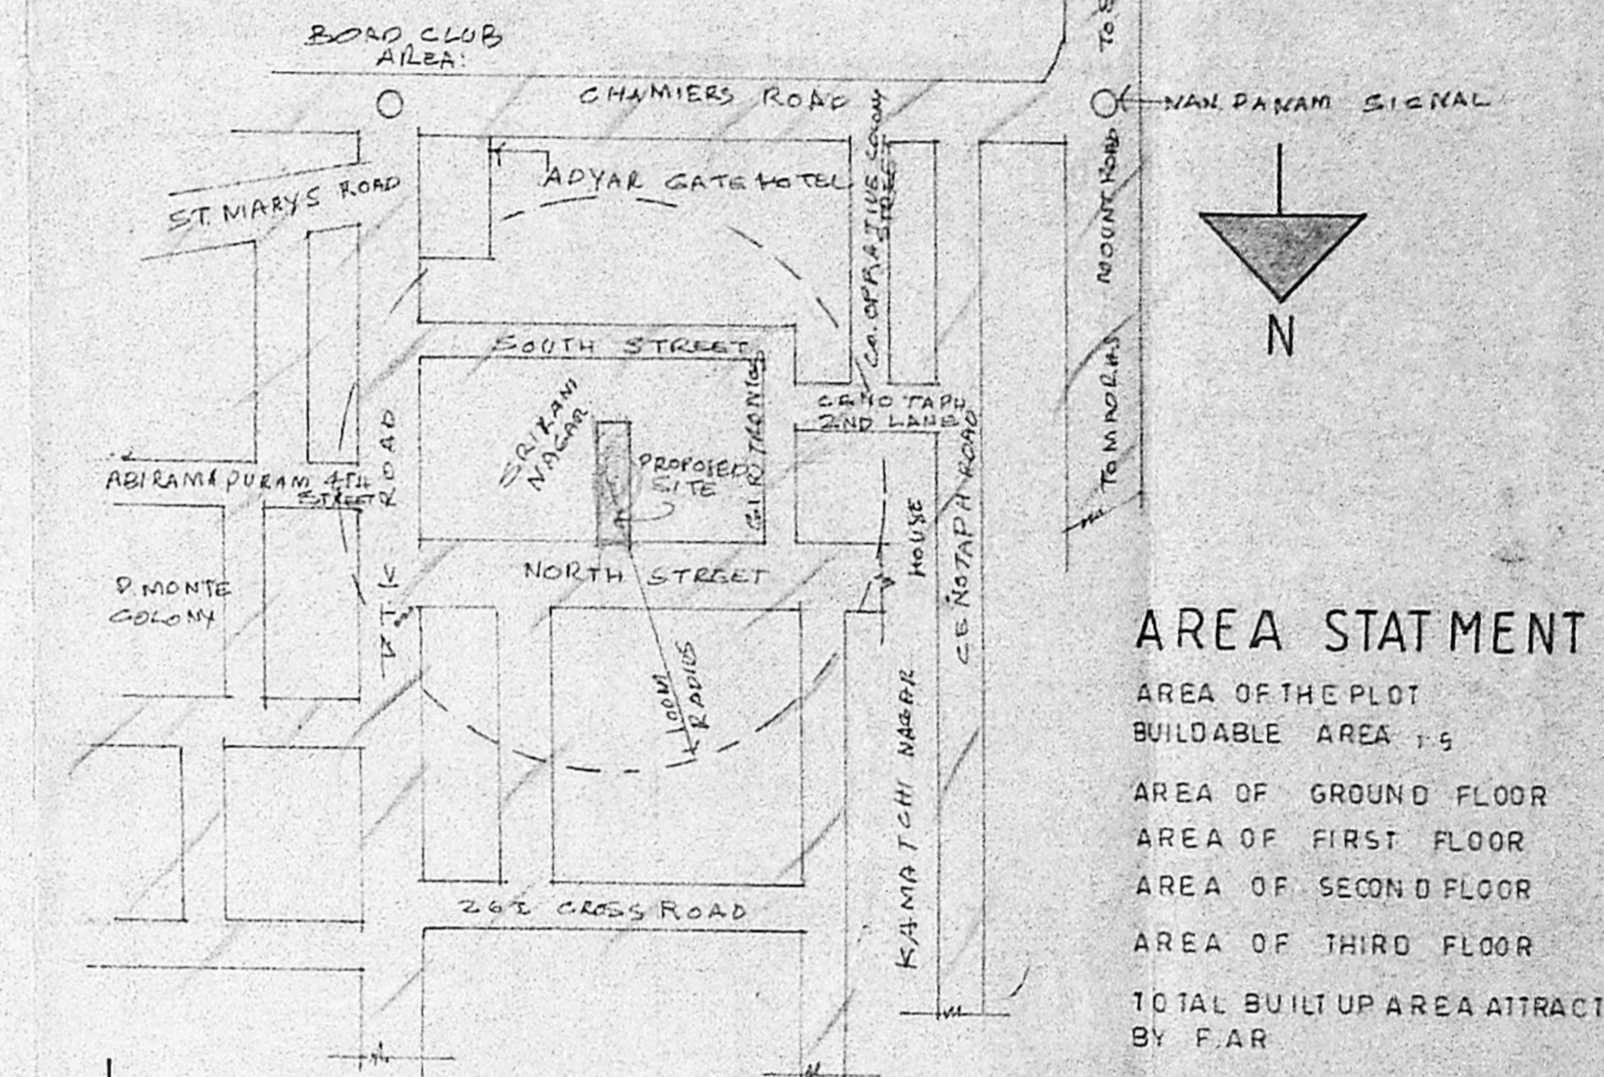


KEY PLAN  
(NOT TO SCALE)

AREA STATEMENT

AREA OF THE PLOT	9000.00 SFT	836.43 SQ.F
BUILDABLE AREA 1:5	1500 SFT	125.64 SQ.F
AREA OF GROUND FLOOR	3310.31 SFT	307.65 SQ.F
AREA OF FIRST FLOOR	3310.31 SFT	307.65 SQ.F
AREA OF SECOND FLOOR	3310.31 SFT	307.65 SQ.F
AREA OF THIRD FLOOR	3310.31 SFT	307.65 SQ.F
TOTAL BUILT UP AREA ATTRACTED BY F.A.R.	13241.24 SFT	1230.60 SQ.M
AREA OF LIFT MACHINE ROOM AND STAIRCASE IN TERRACE FLOOR	247.44 SFT	22.80 SQ.M
AREA NOT ATTRACTED BY F.A.R.	247.44	22.80 SQ.M
TOTAL BUILT UP AREA	13488.68 SFT	1253.40 SQ.M
AREA ATTRACTED BY F.A.R.	13488.68 SFT	1253.40 SQ.M
AREA NOT ATTRACTED BY F.A.R.	13488.68 SFT	1253.40 SQ.M
NO. OF CAR PARKING REQD.	3	
NO. OF CAR PARKING PROVIDED	3	

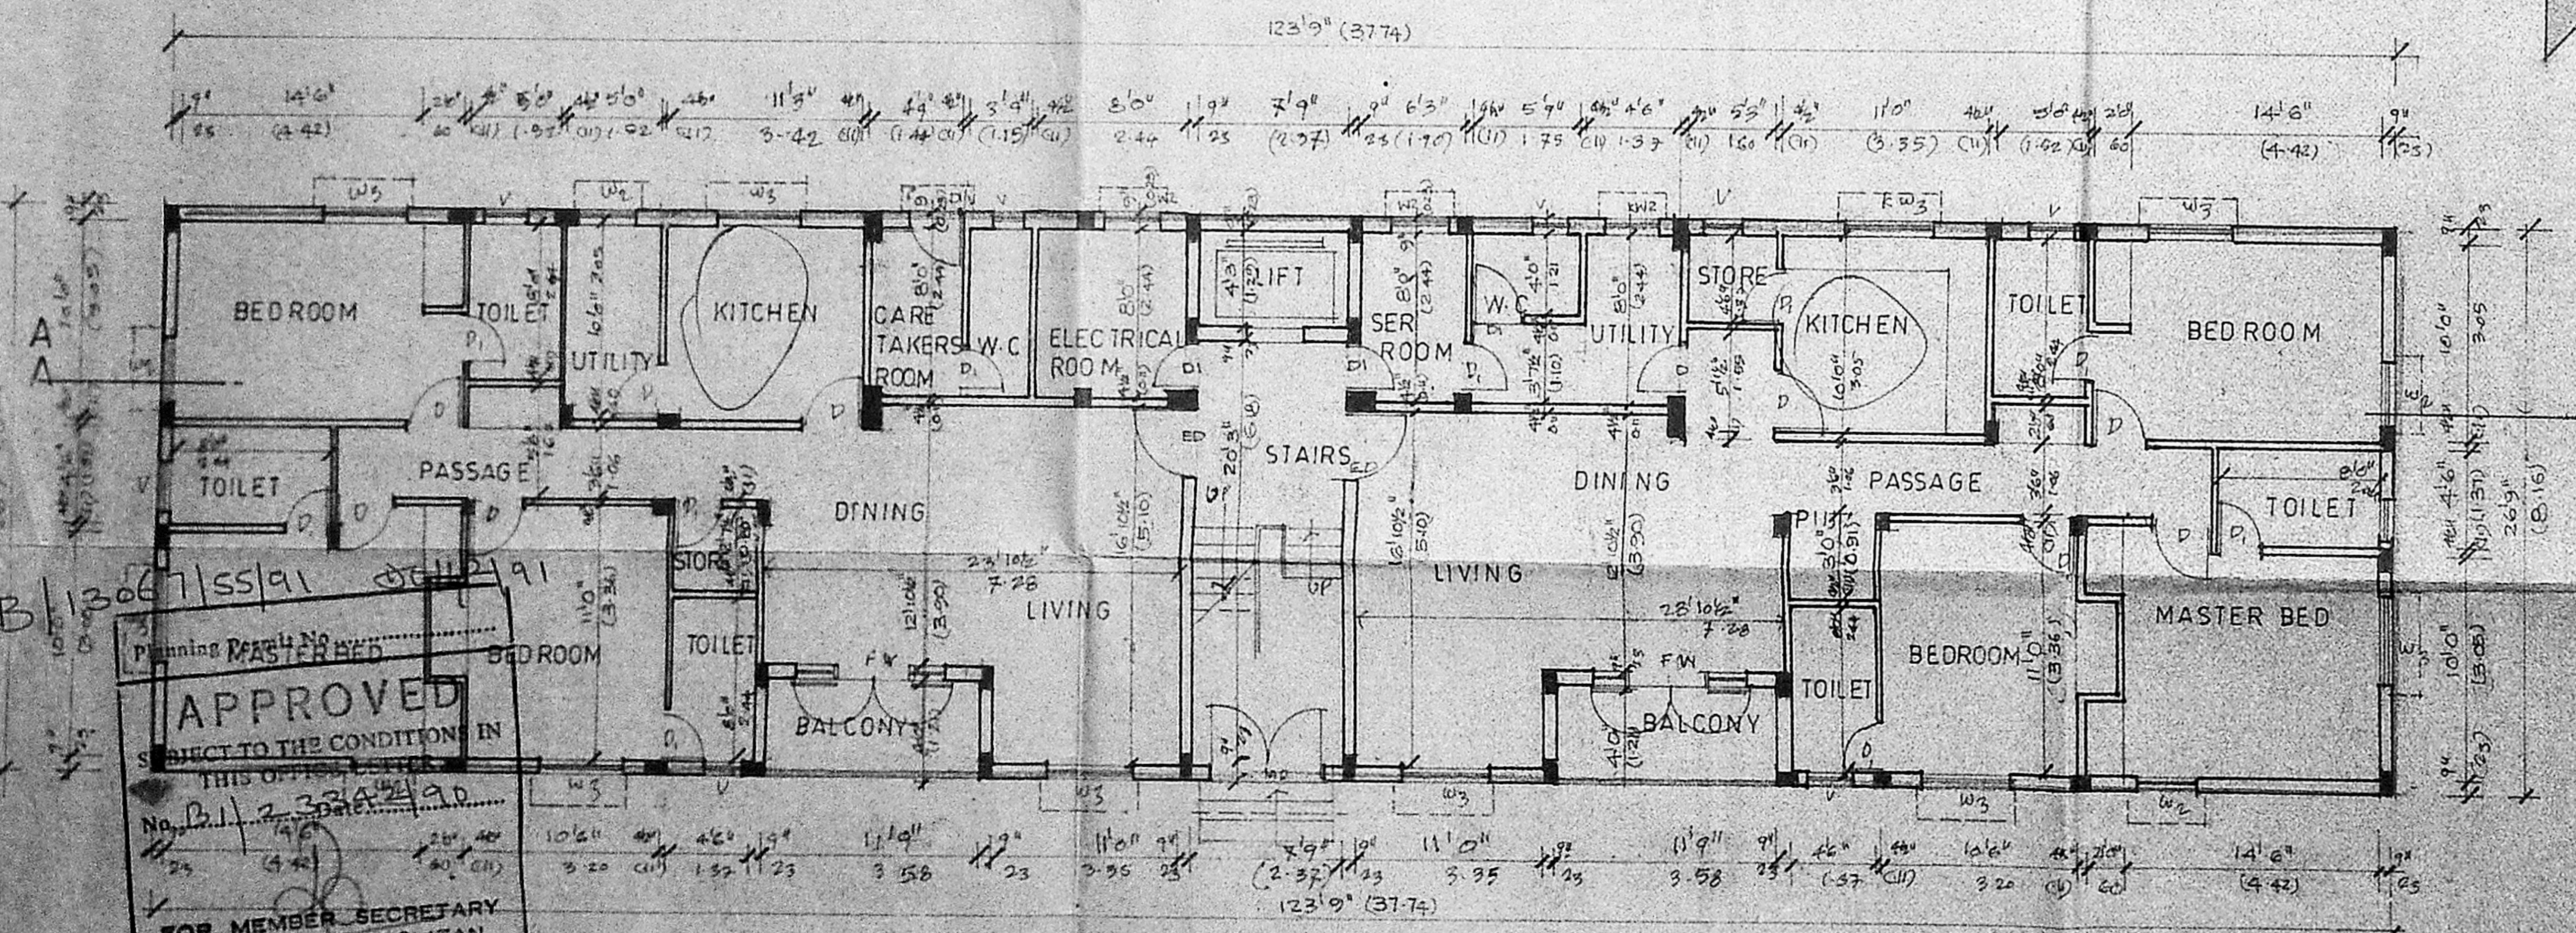


GROUND FLOOR PLAN

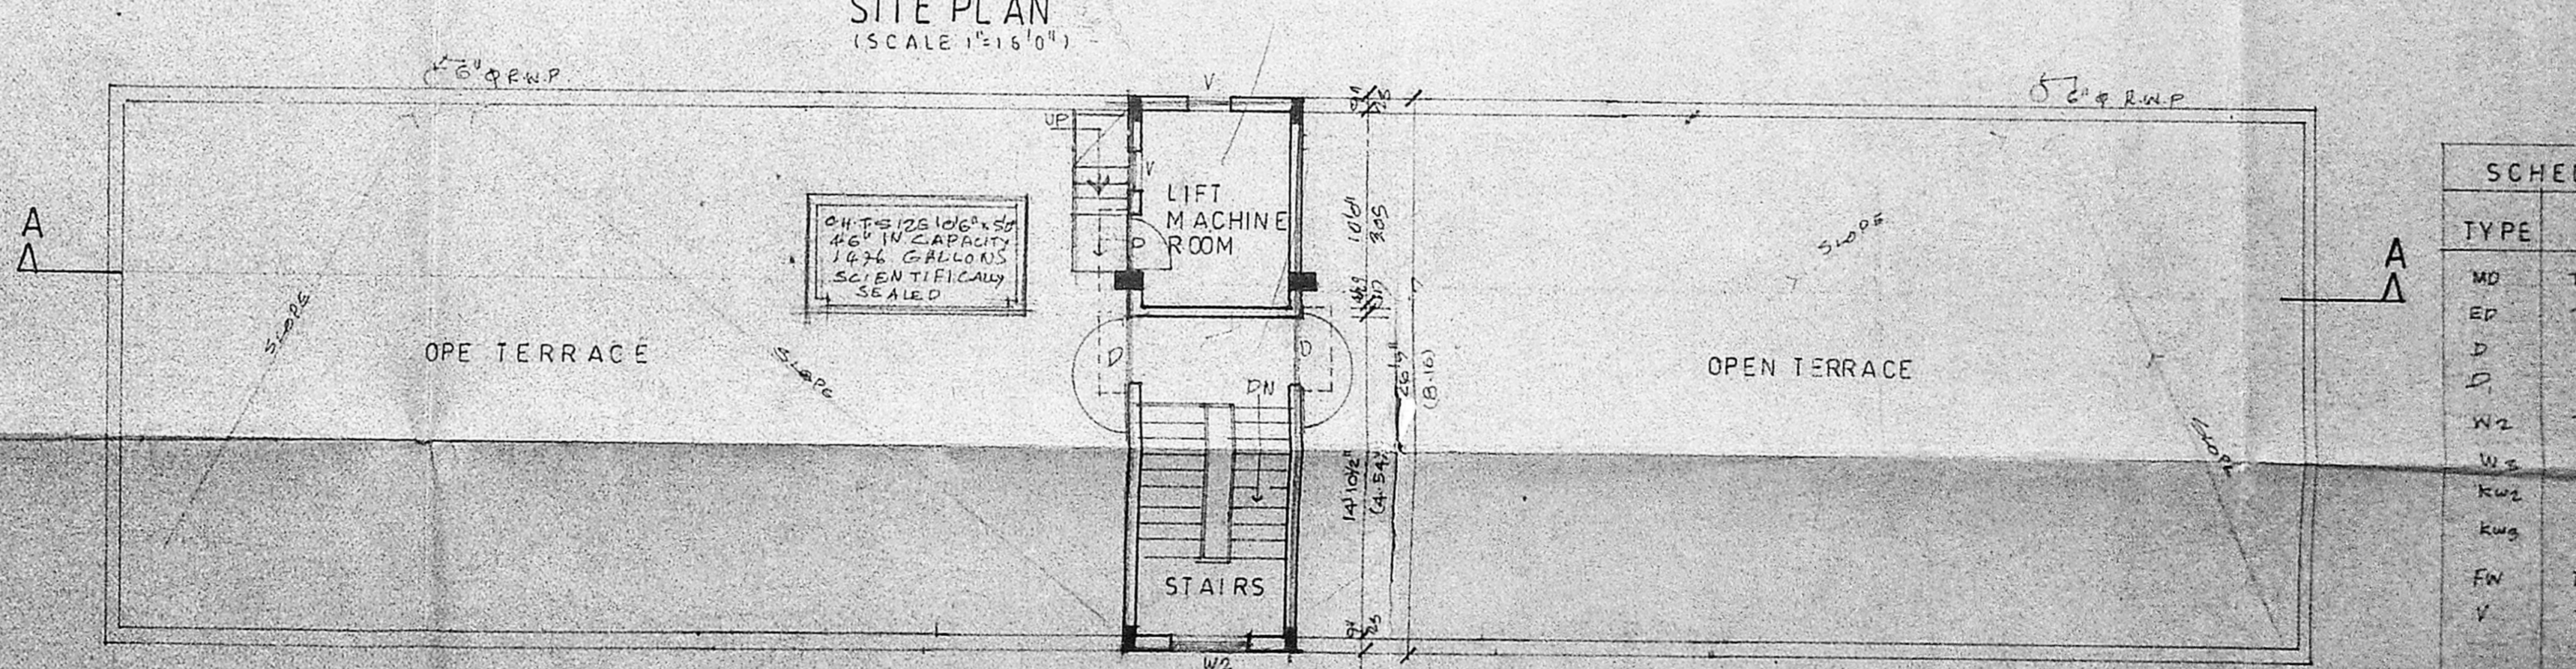

TERRACE FLOOR PLAN

SCHEDULE OF JOINERY

TYPE	DESCRIPTION	SIZE
MD	T.W. MAIN DOOR	6'0" x 6'0"
ED	T.W. PANEL DOOR	3'0" x 4'0"
D	-DO-	3'0" x 6'0"
D	-DO-	3'0" x 6'0"
W2	T.W. GLAZED WINDOW	3'0" x 5'0"
W3	-DO-	2'0" x 4'0"
W4	-DO-	3'0" x 4'0"
W5	-DO-	4'0" x 5'0"
FW	FIN. GLAZED FRANCH WINDOW	3'0" x 4'0"
V	T.W. GLAZED VENTILATOR	2'0" x 3'0"

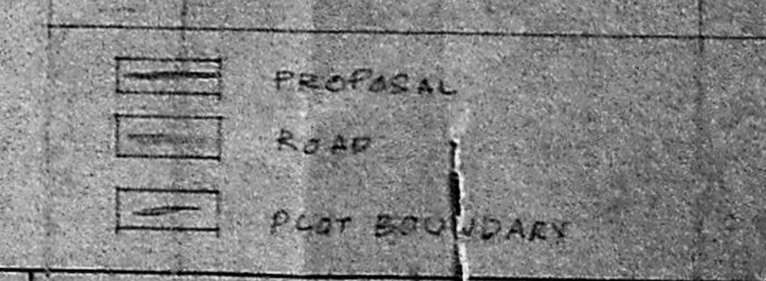

PROPOSED FLATS IN R.S.No:3680/14, BLOCK No: 73 AT DOOR No:3, SRIRAM NAGAR NORTH STREET, MADRAS-600018

SCALE 1" = 8'0" & 1" = 16'0"  
DATE: 10.10.90  
DRG NO: 01  
JOB NO:

POWER AGENT  
Gla Gupta  
OWNERS SIGNATURE

LICENSED SURVEYOR  
TARA MURALI R.A.NO:120/90/91

ARCHITECTS:  
BHARATH AND ASSOCIATES  
"THE POLYGON"  
141, ANNASALAI  
MADRAS-600001

MMDA (B) PP NO. 23242192  
PART I  
PART II  
A.P. DM