



old G.F. existing

1/5 section plan
27/12

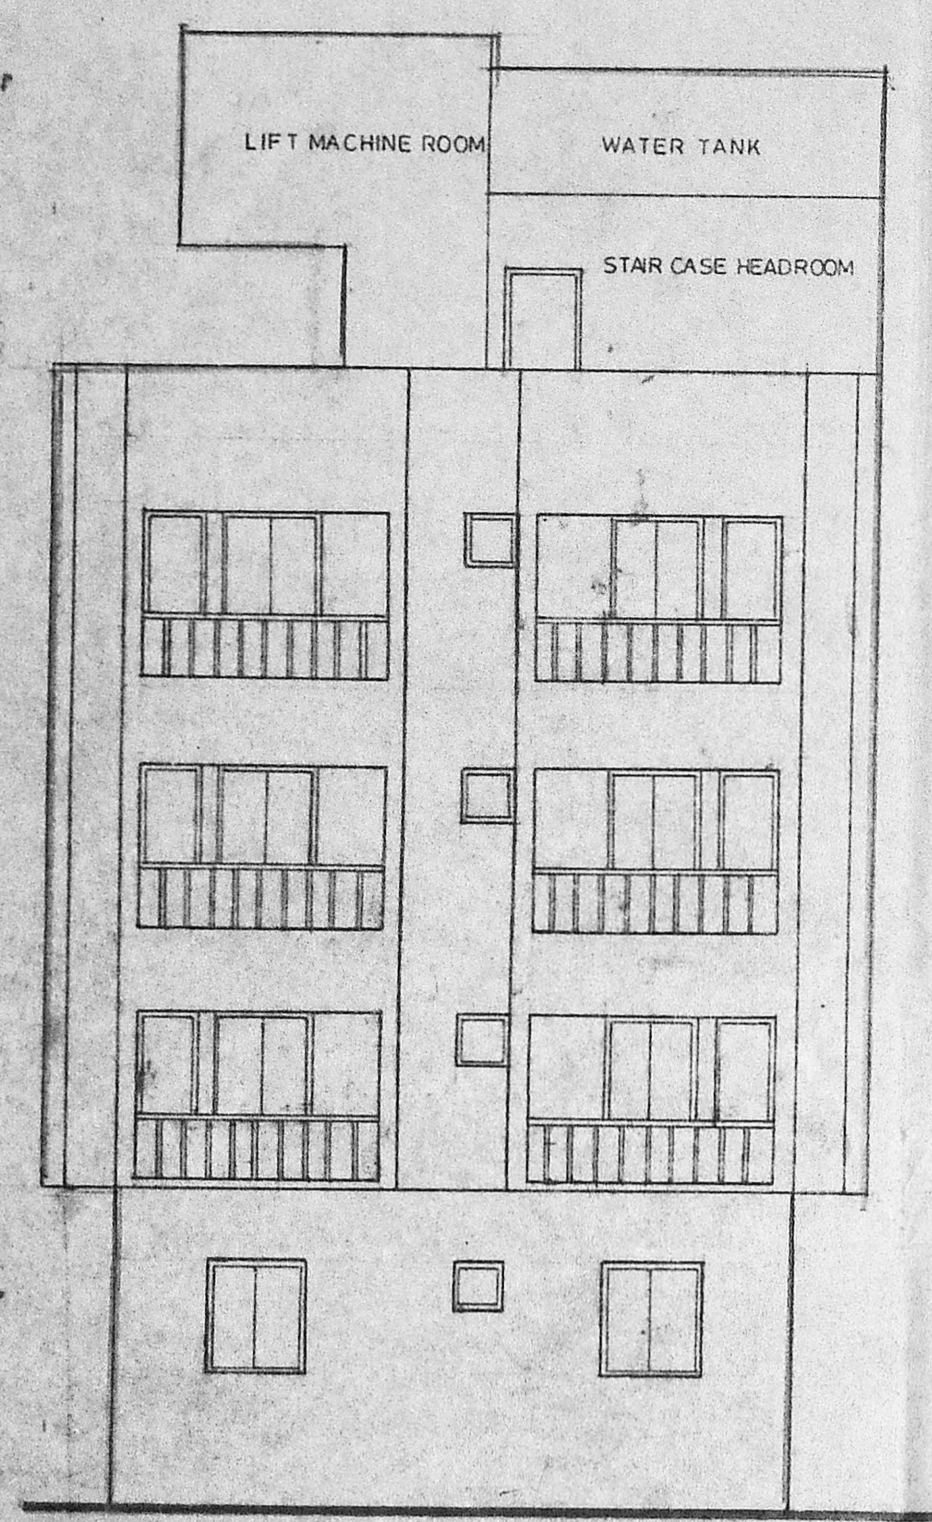


FRONT ELEVATION


57'0 (17.37)

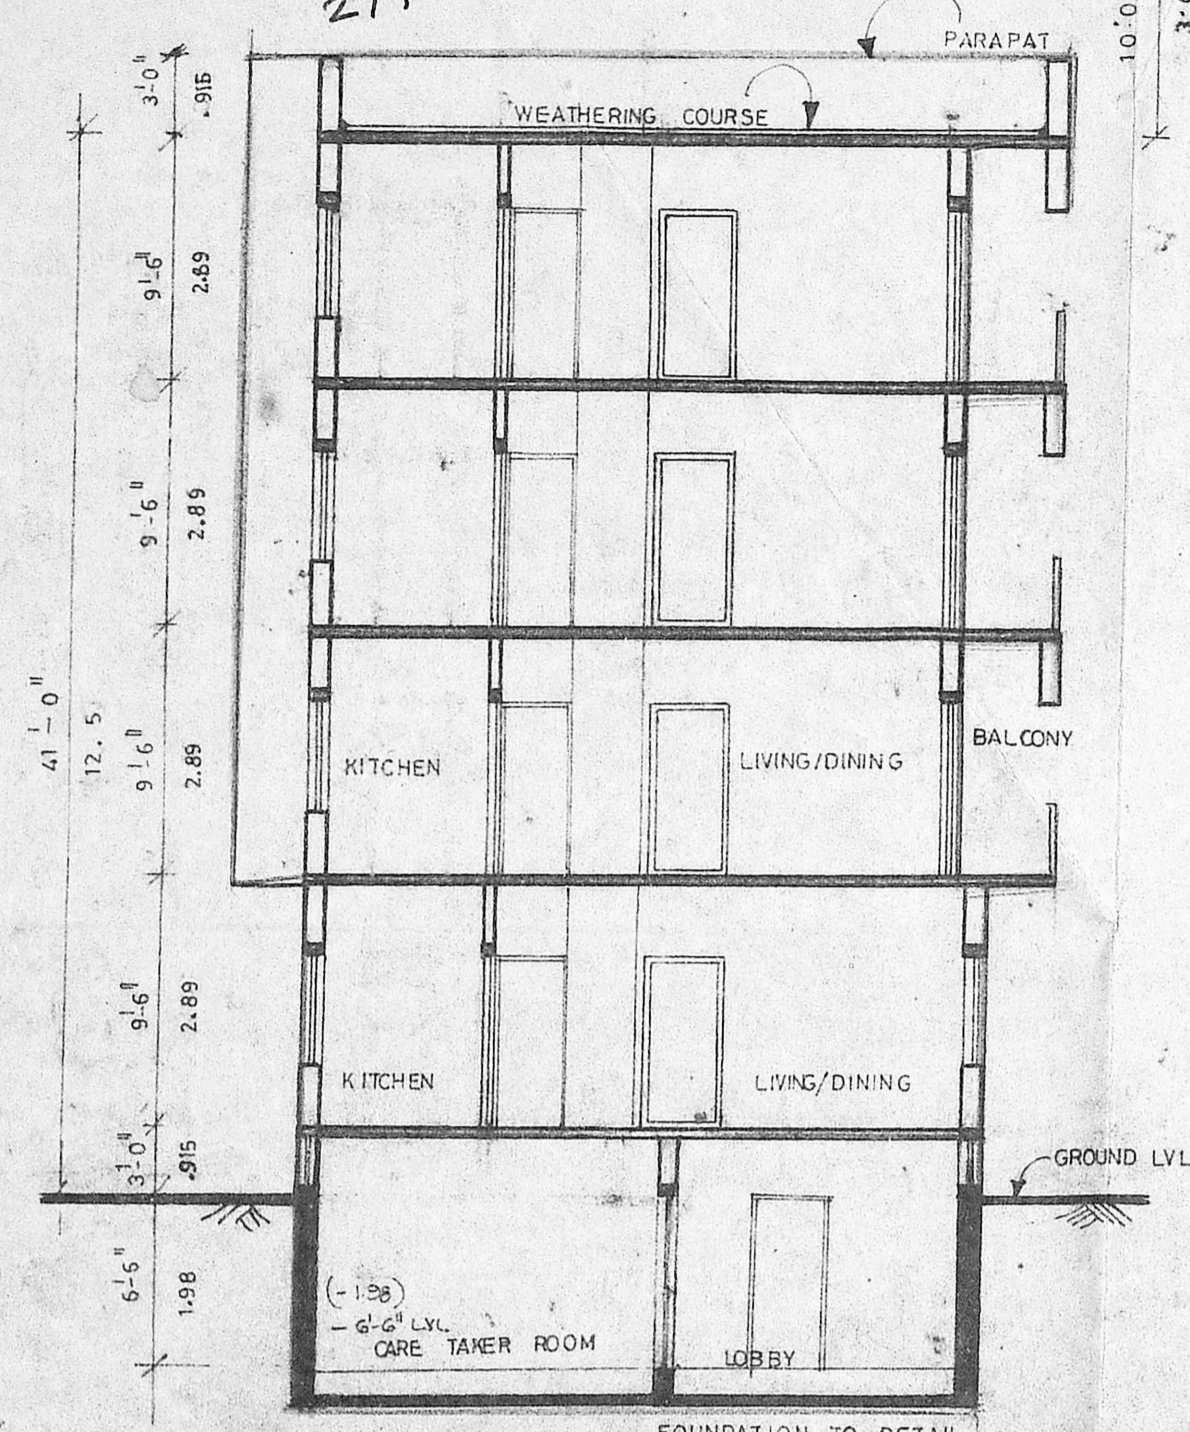

SECTION_A_A


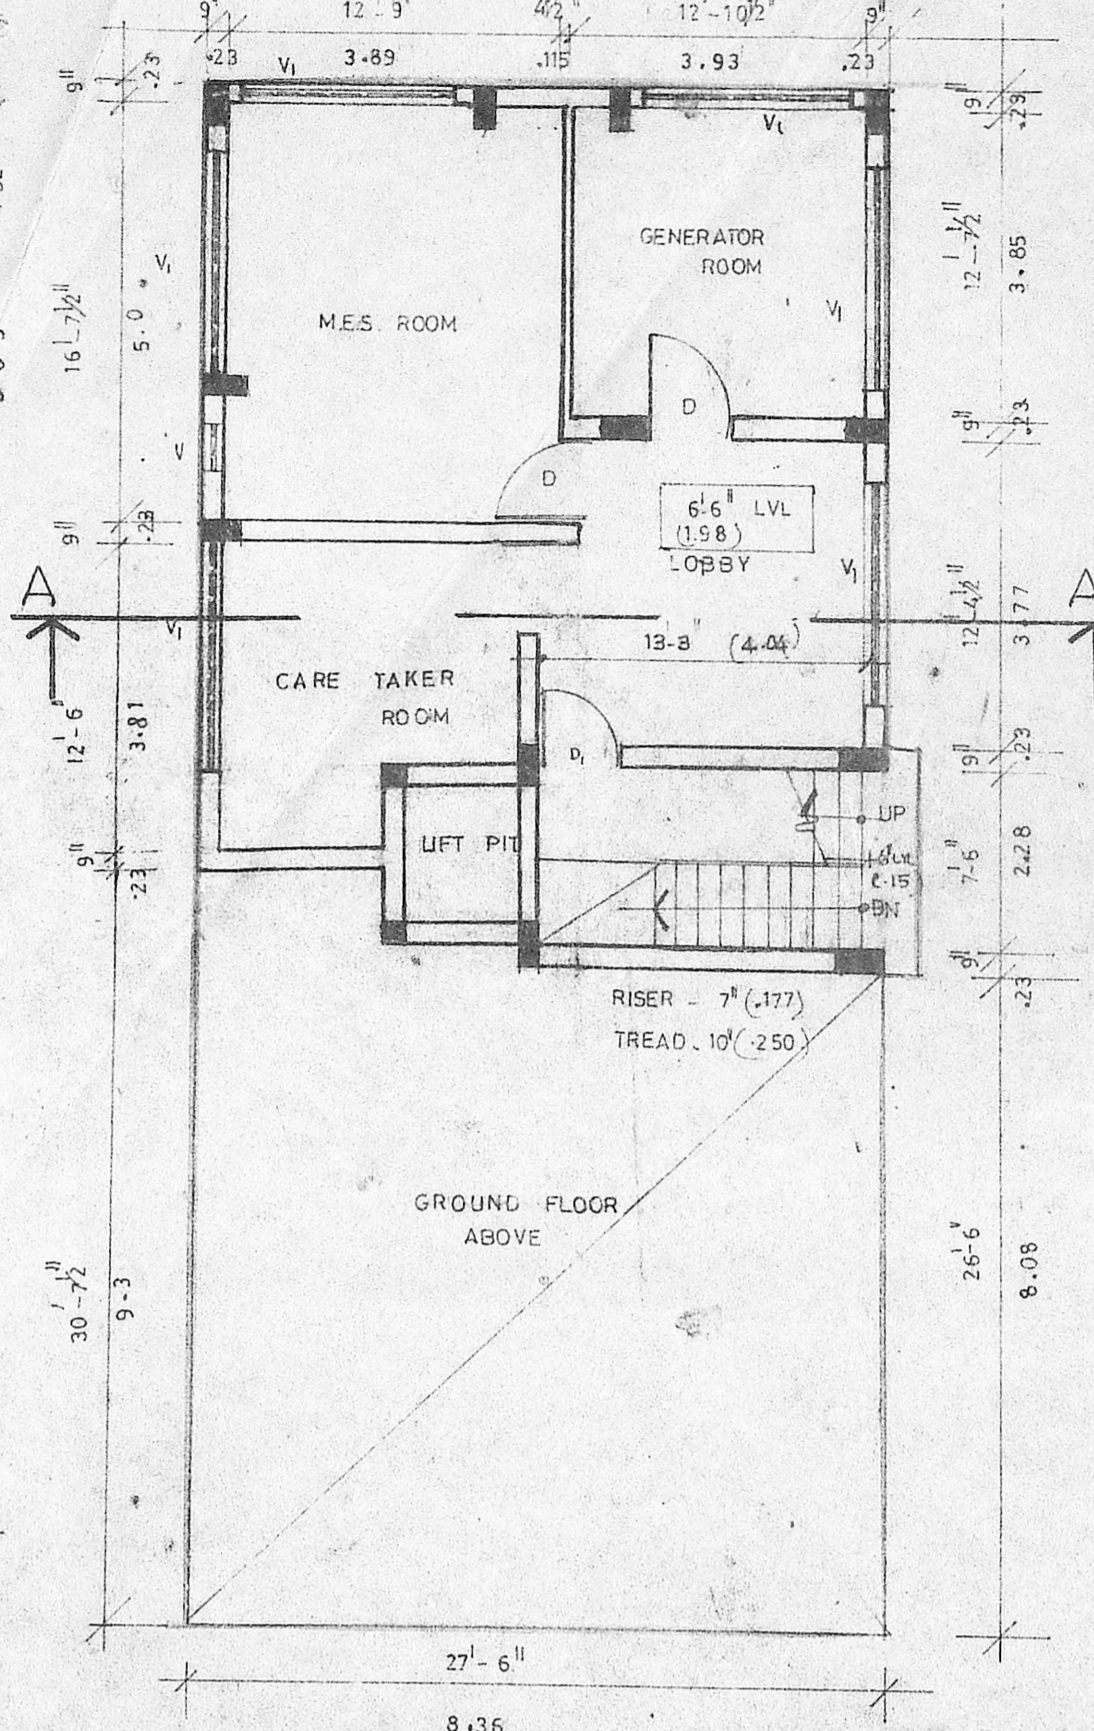


BASEMENT FLOOR PLAN

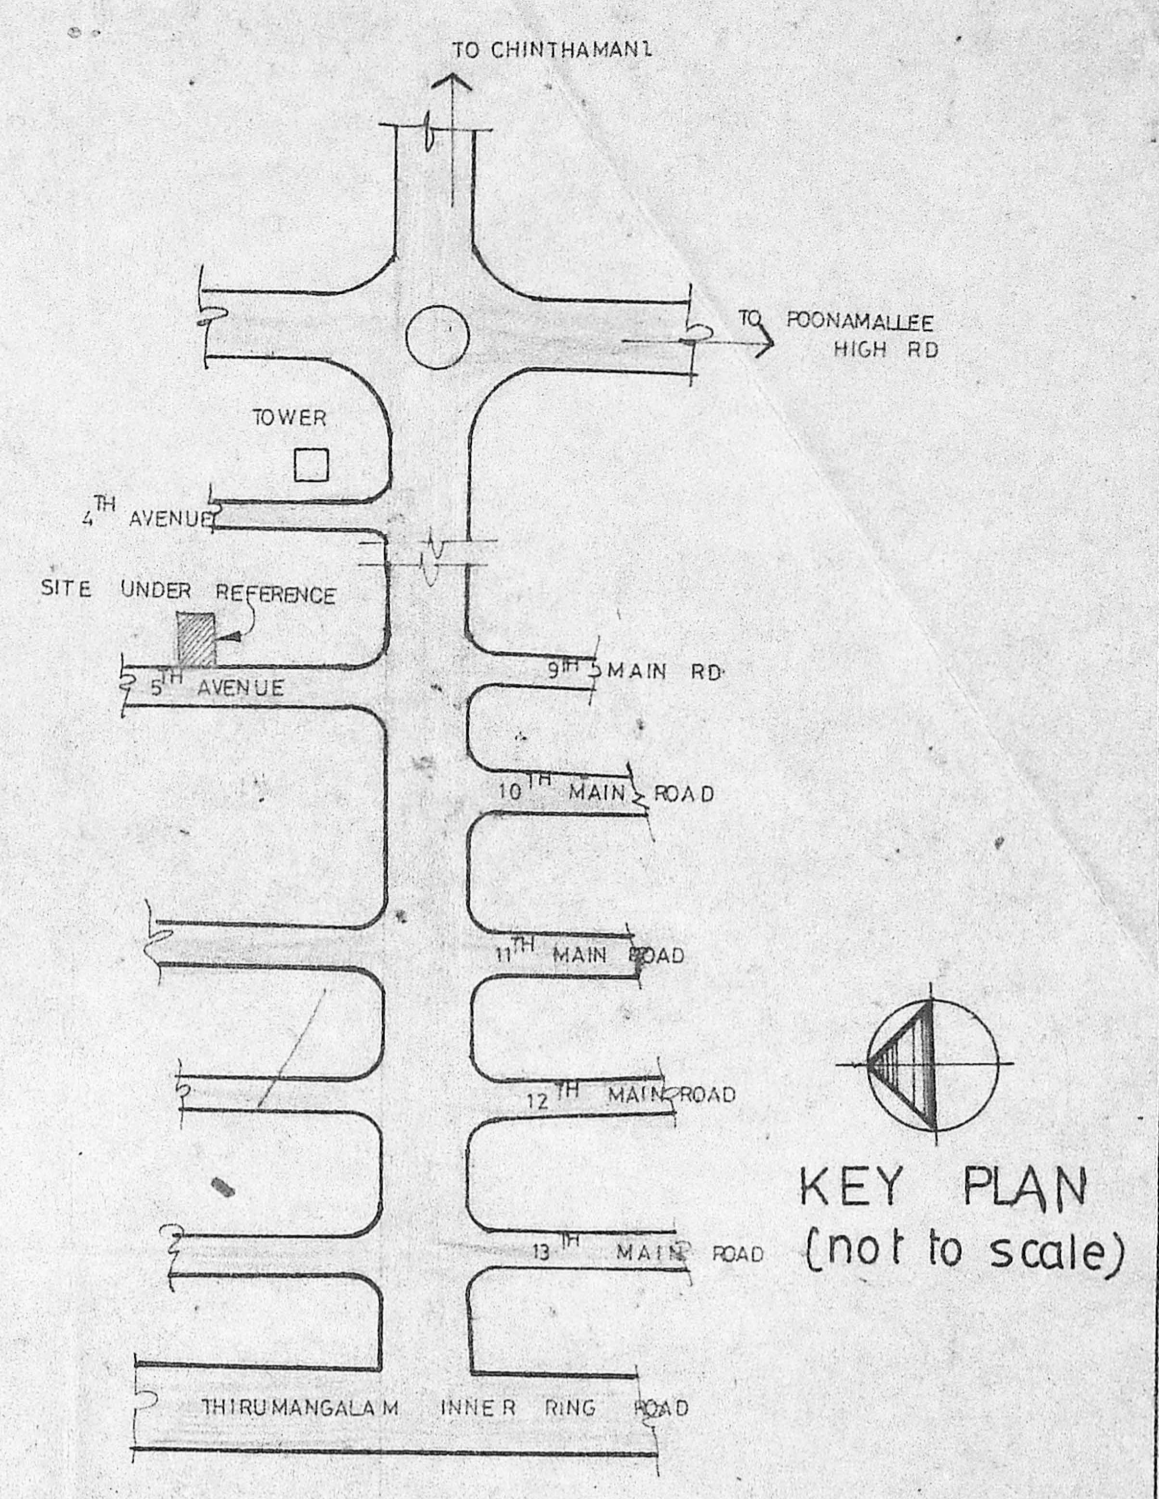


KEY PLAN (not to scale)

SECTION OF FOUNDATION & COMPOUND WALL

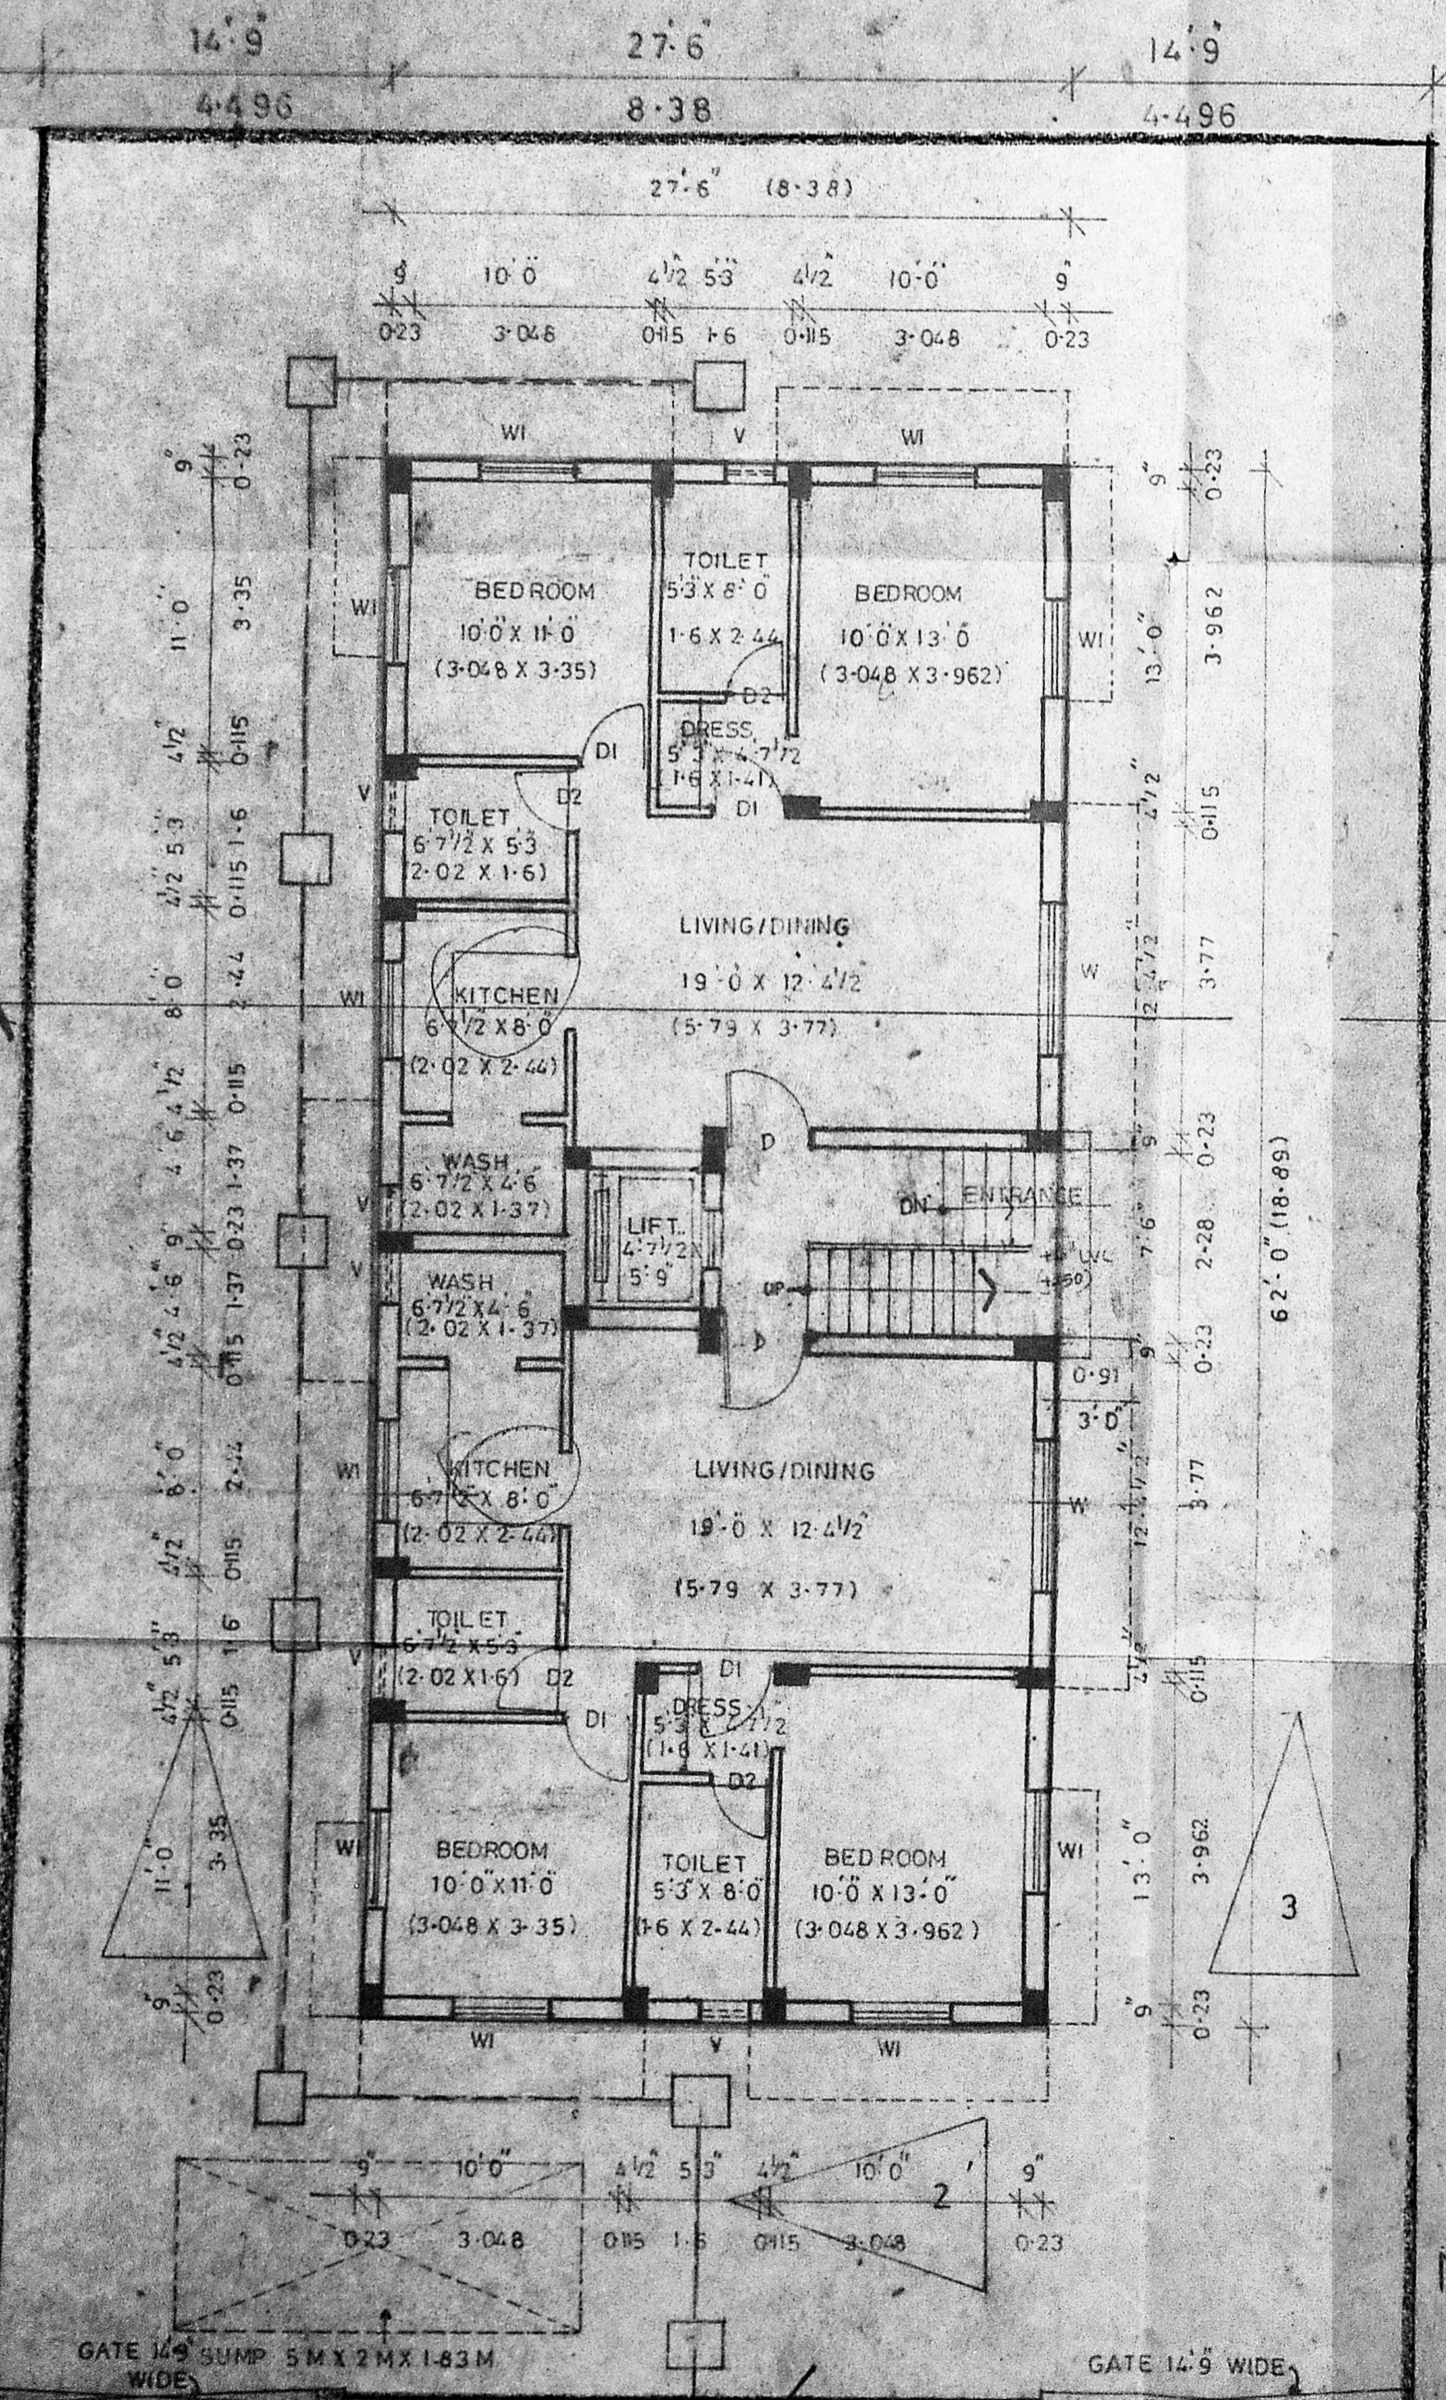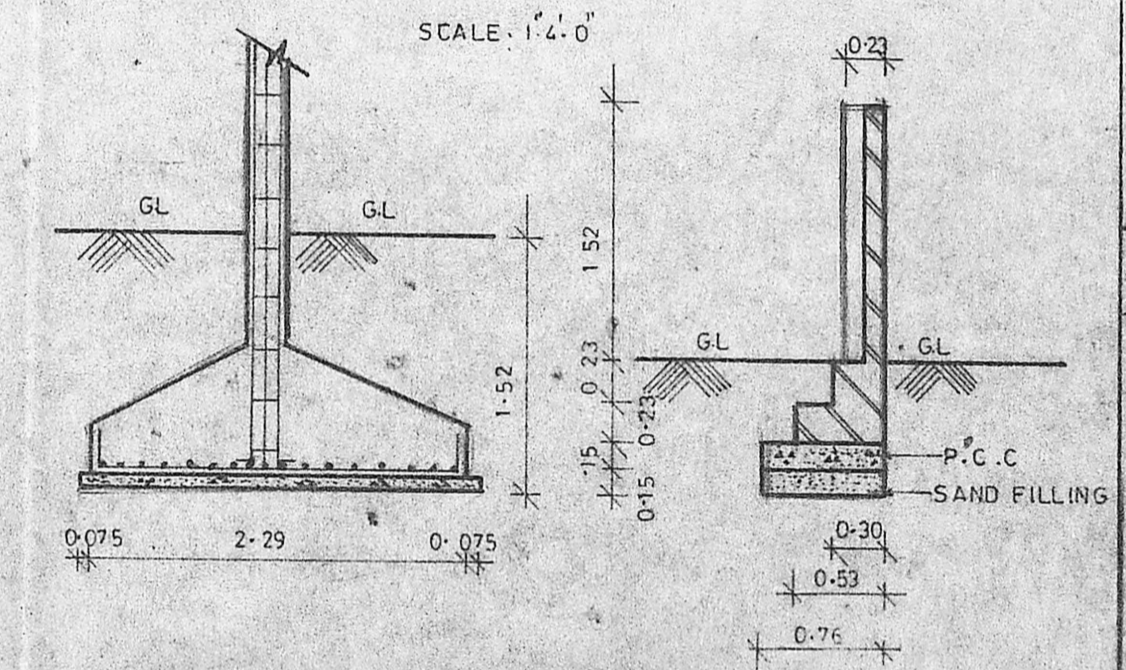


SITE/GROUND FLOOR PLAN


ROAD WIDTH - 80'0" (24.4)

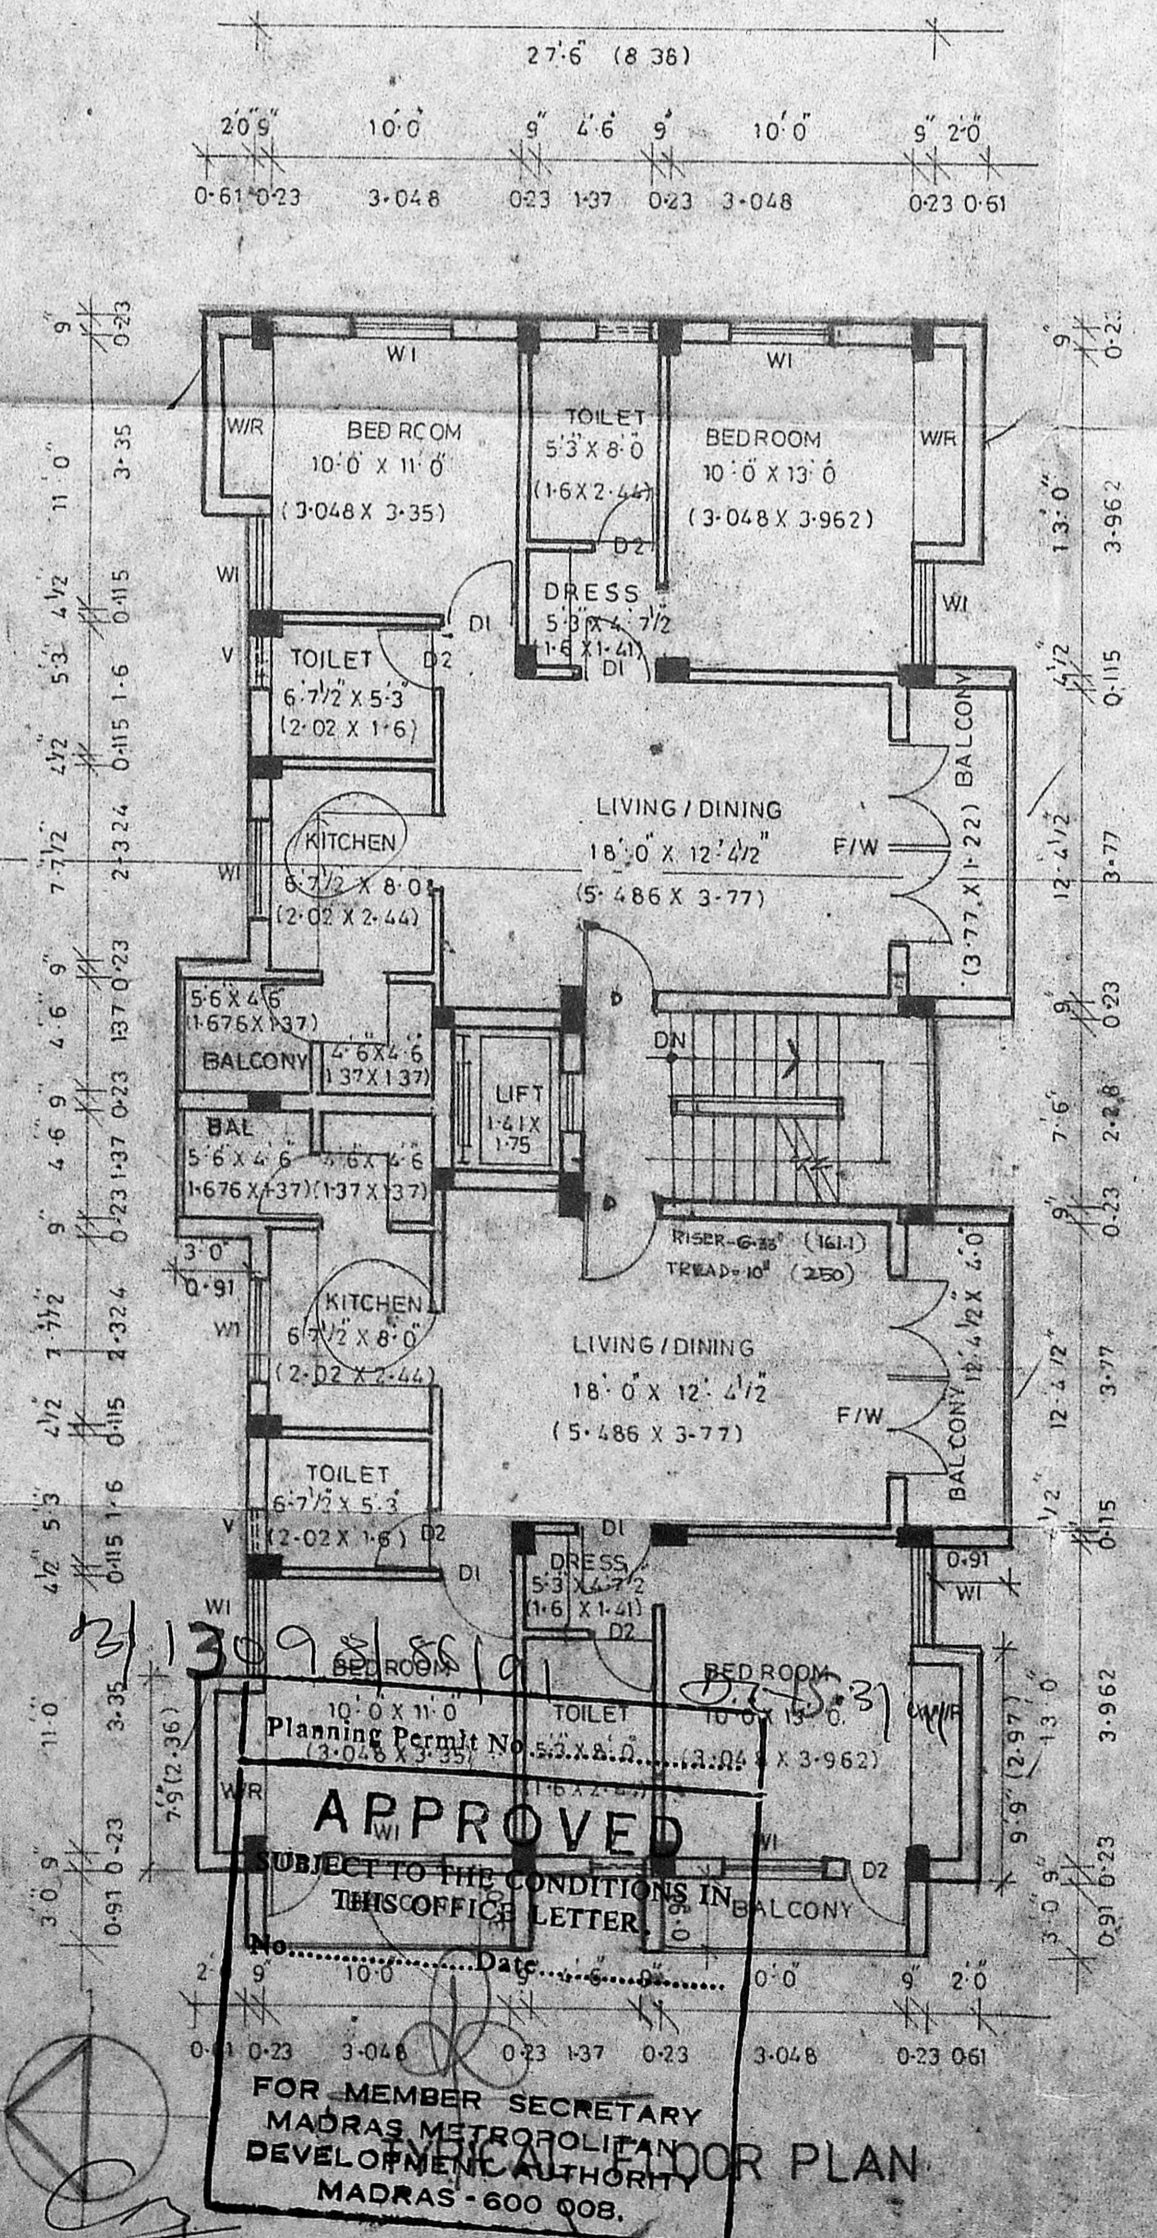


TERRACE FLOOR PLAN

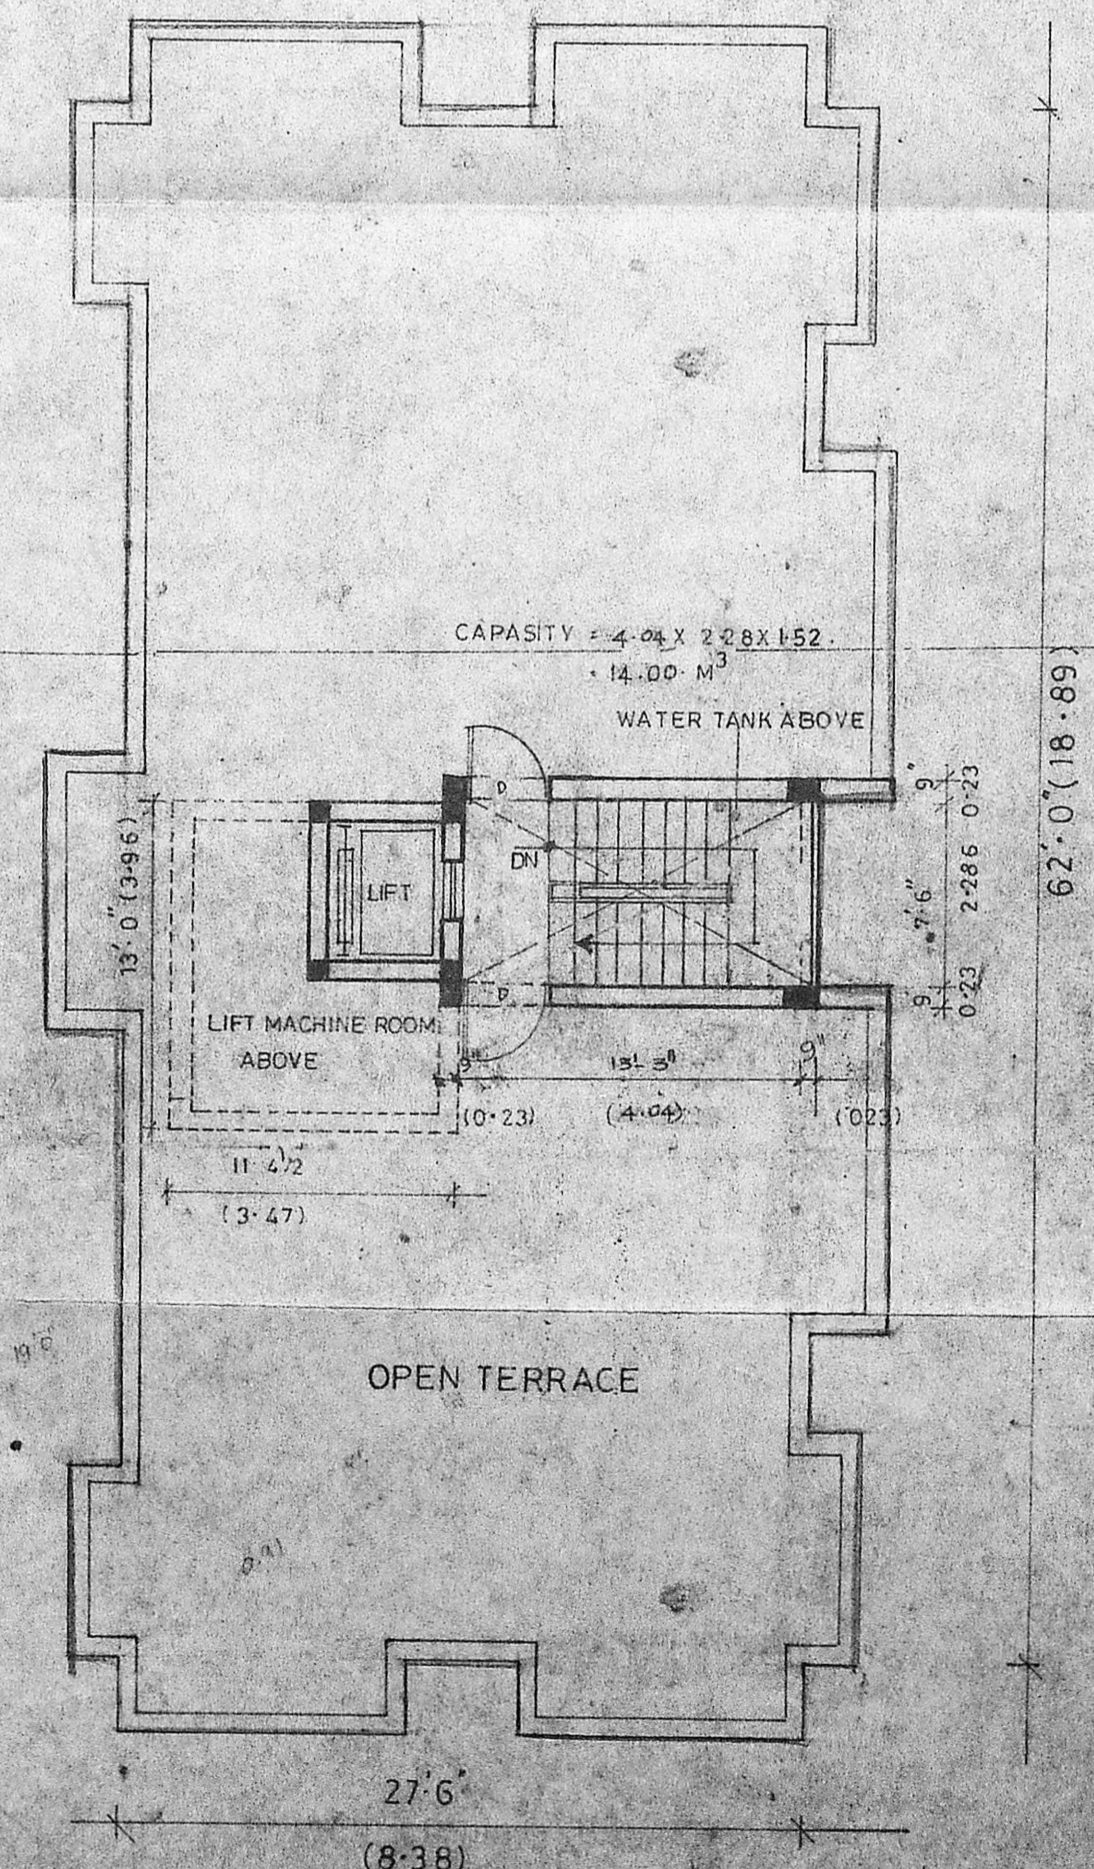

OPEN TERRACE

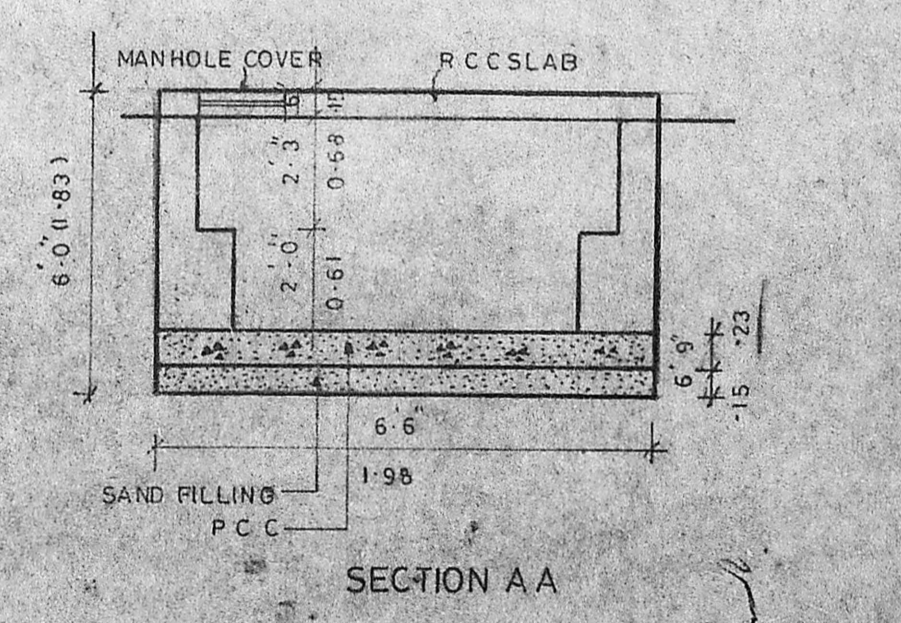

SECTION A_A

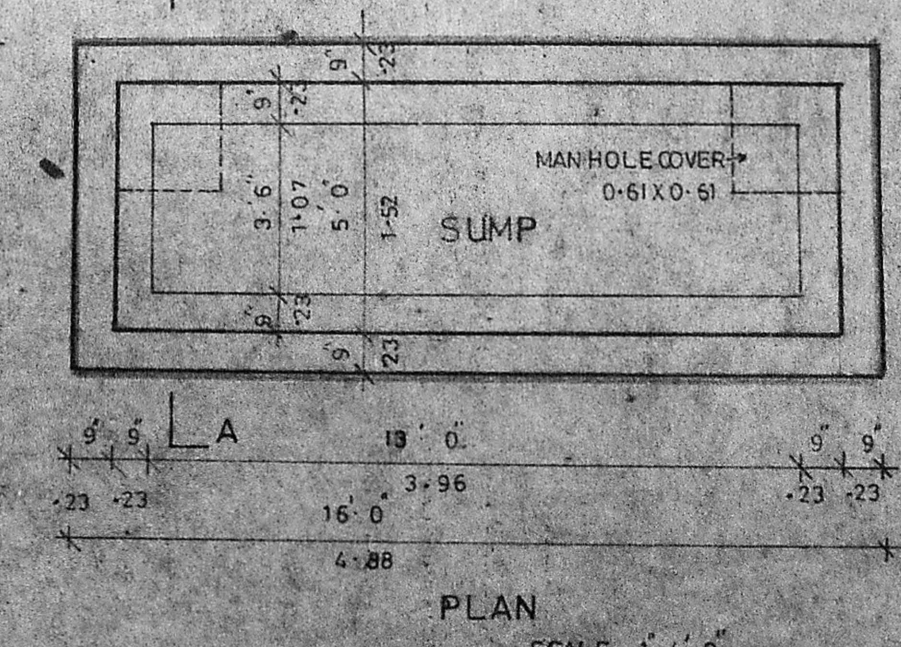

PLAN

SCHEDULE JOINERY		
TYPE	DESCRIPTION	SIZE
D	DOOR	3'3" X 7'0"
DI	DOOR	(0.99) X 2.13
D2	DOOR	3'0" X 7'0"
W	WINDOW	(0.91) X 2.13
W1	WINDOW	(0.76) X 2.13
W2	WINDOW	(1.83) X 1.37
V	VENTILATOR	(1.22) X 1.37
F/W	FRENCH DOOR / WINDOW	(2.44) X 2.13
V	VENTILATOR	(2.75) X 0.61

SPECIFICATIONS	
S/NO	DESCRIPTION
1	P.C.C 1:4:8 FOUNDATION
2	SANDELLING IN FOUNDATION
3	BRICK MASONRY IN CM 1:5
4	M5 FOR SLAB LINTELS AND SUNSHADE ETC
5	PLASTERING IN CM 1:6 (EXTERNAL) CM 1:4 (INTERNAL)
6	WEATHERING COURSE
7	MOSAIC TILES

AREA STATEMENT	
PLOT AREA	476.7659 M ²
AREA OF GROUND FLOOR	163.5916 M ²
AREA OF TYPICAL FLOOR	184.7997 M ²
TOTAL BUILT UP AREA	554.3991 M ²
PLINTH AREA OF BASEMENT	71.292 M ²
PLINTH AREA OF GROUND FLOOR	71.292 M ²
PLINTH AREA OF TYPICAL FLOOR	86.128 M ²
NO OF CARPARKS REQUIRED	NIL

COLOUR INDEX	
PROPOSED SHOWN THUS	[Symbol]
ROAD SHOWN THUS	[Symbol]
SITE BOUNDARY SHOWN THUS	[Symbol]
SEWER LINE SHOWN THUS	[Symbol]

JOB TITLE
PROPOSED RESIDENTIAL BUILDING
 AT R.S.NO.99(PART), T.S.NO: 325, BLOCK.NO:2
 PLOT .NO: 4018, D.NO: V.91.

DRG TITLE
CORPORATION DRAWING

SCALE: 1:8'0" DATE

DRAWN- VEE VEE YEM CHECKED

OWNER'S SIGNATURE / POWER AGENT
 (MR. RAMACHANDRAN)

LICENSED SURVEYOR
 HANEEF AHMED B. B.
 Civil & Structural Consultant
 Licensed Surveyor - Class I (No. 349)
 518 K. FIRST STREET
 MADRAS - 600 088

APPROVED
 SUBJECT TO THE CONDITIONS IN THIS OFFICE LETTER
 FOR MEMBER SECRETARY
 MADRAS METROPOLITAN
 DEVELOPMENT AUTHORITY
 MADRAS - 600 008.