




FRONT ELEVATION

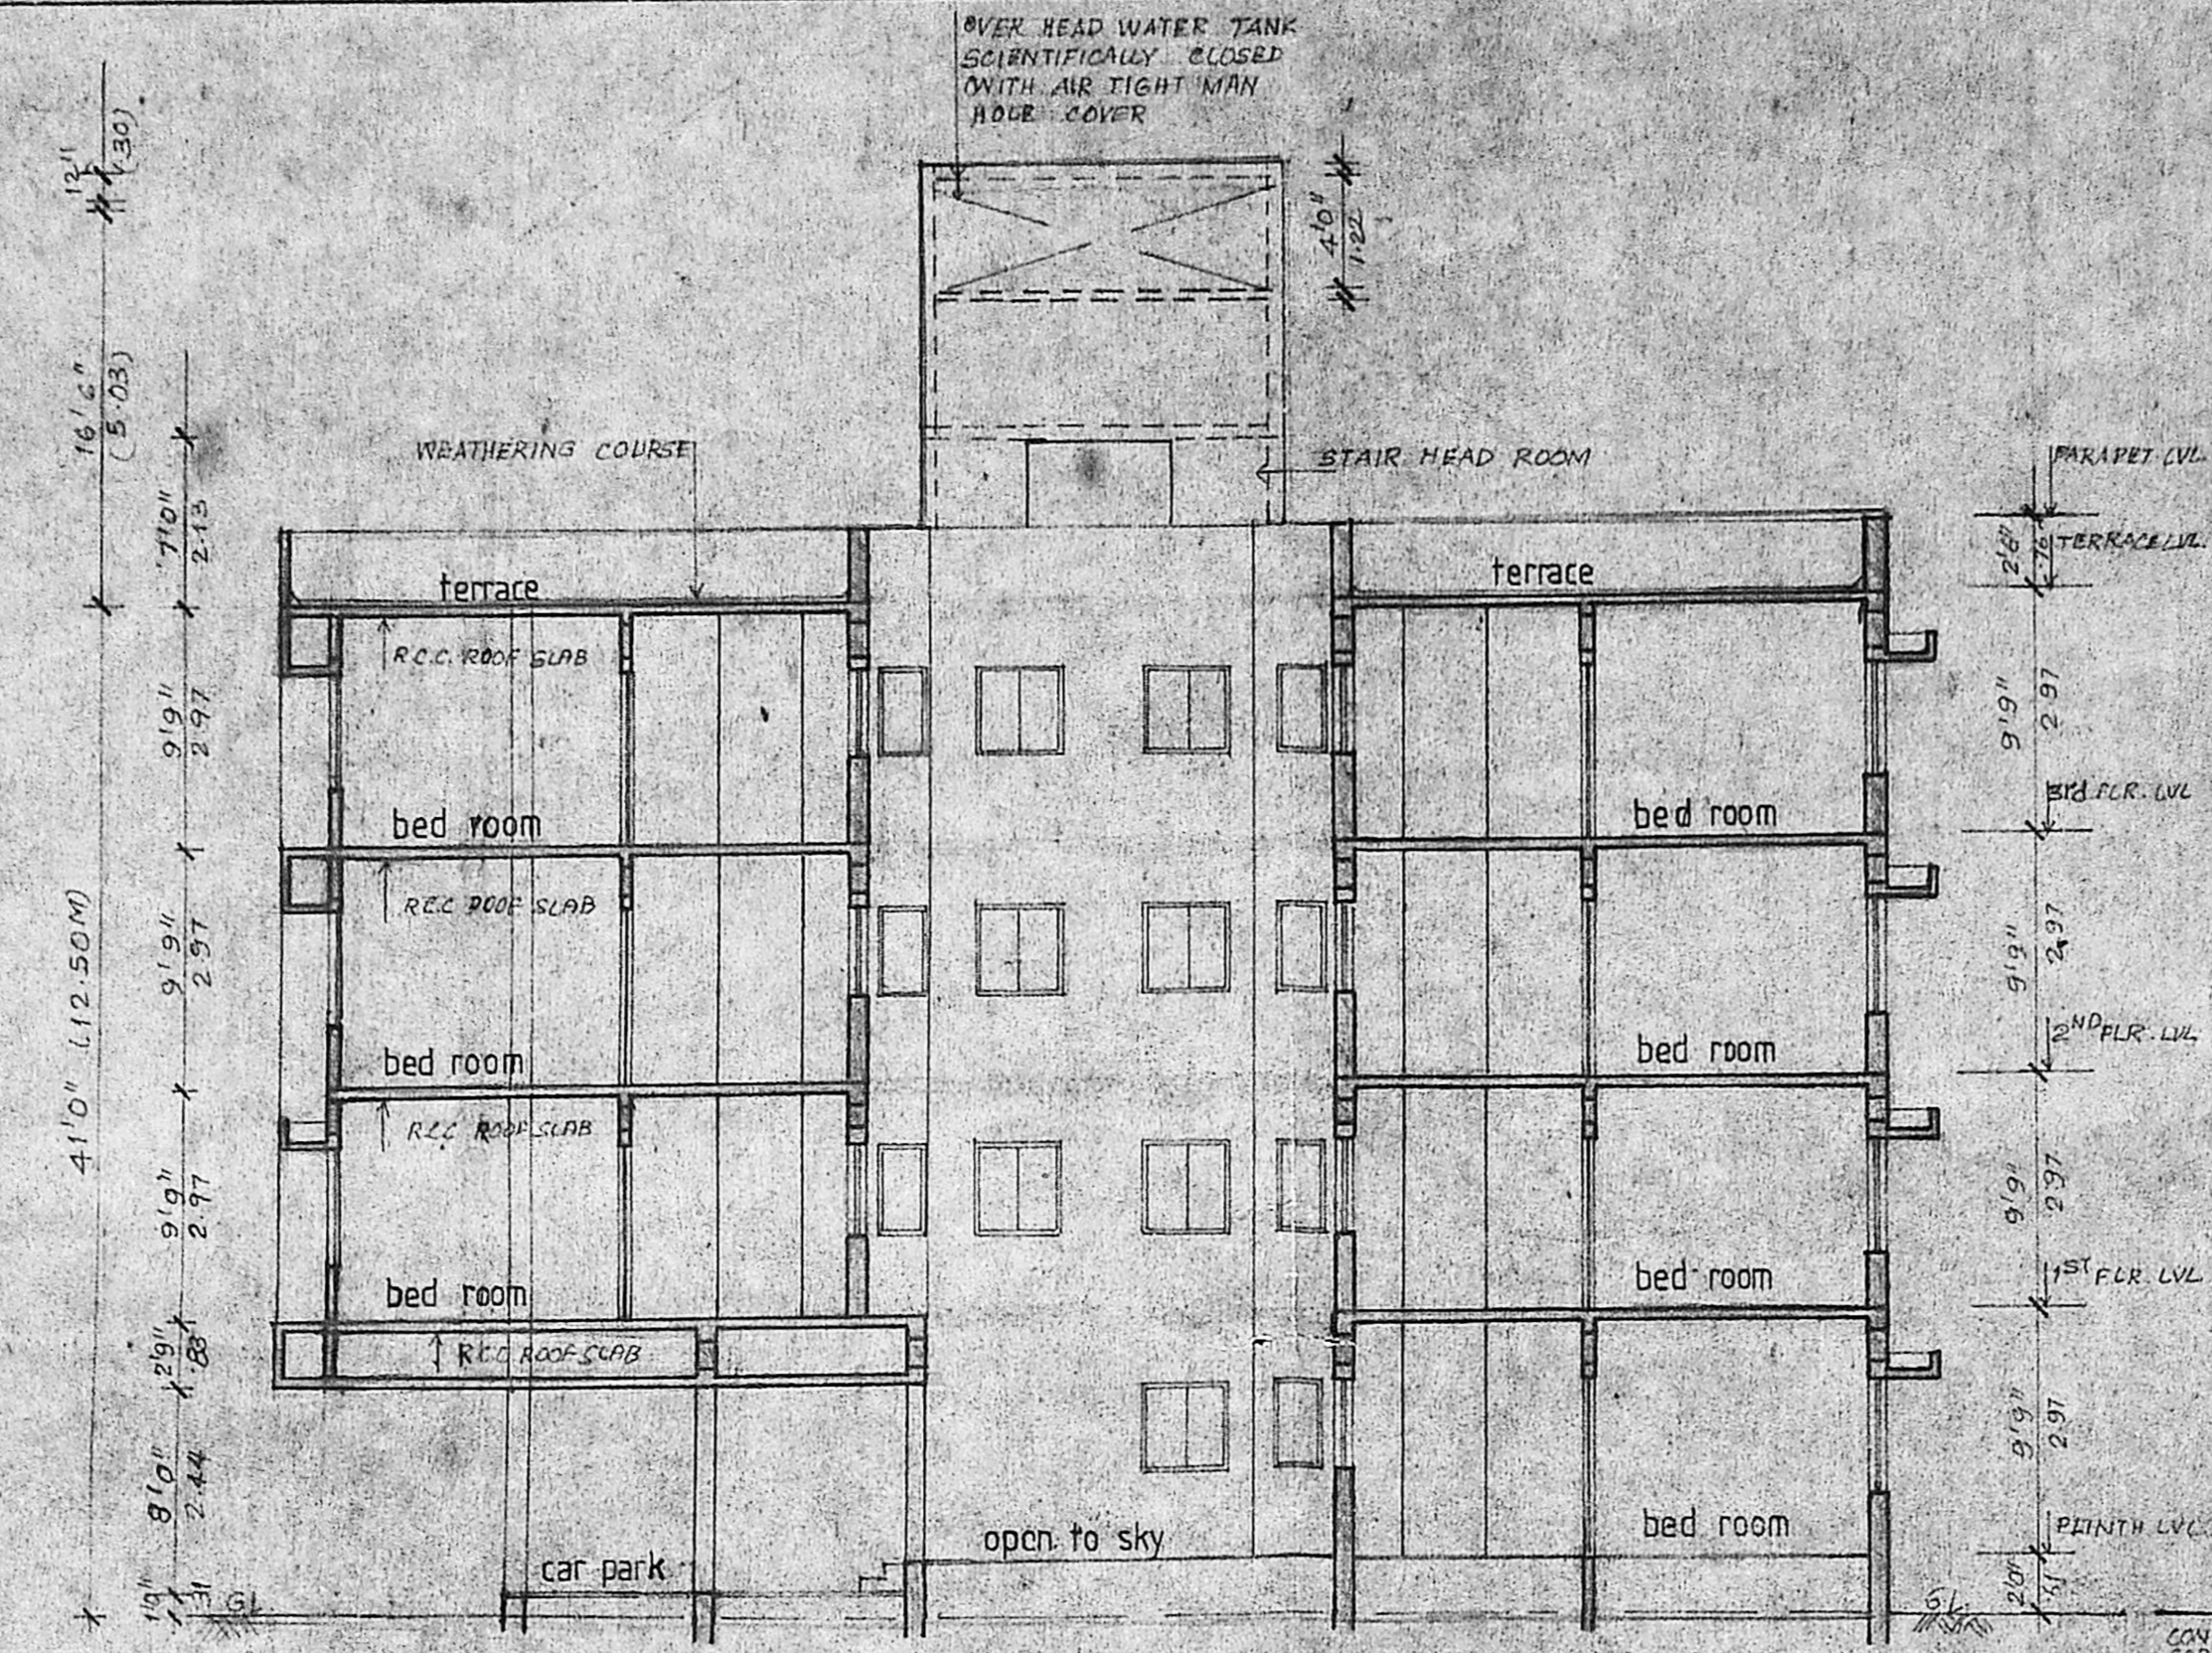


SECTION 'AA'

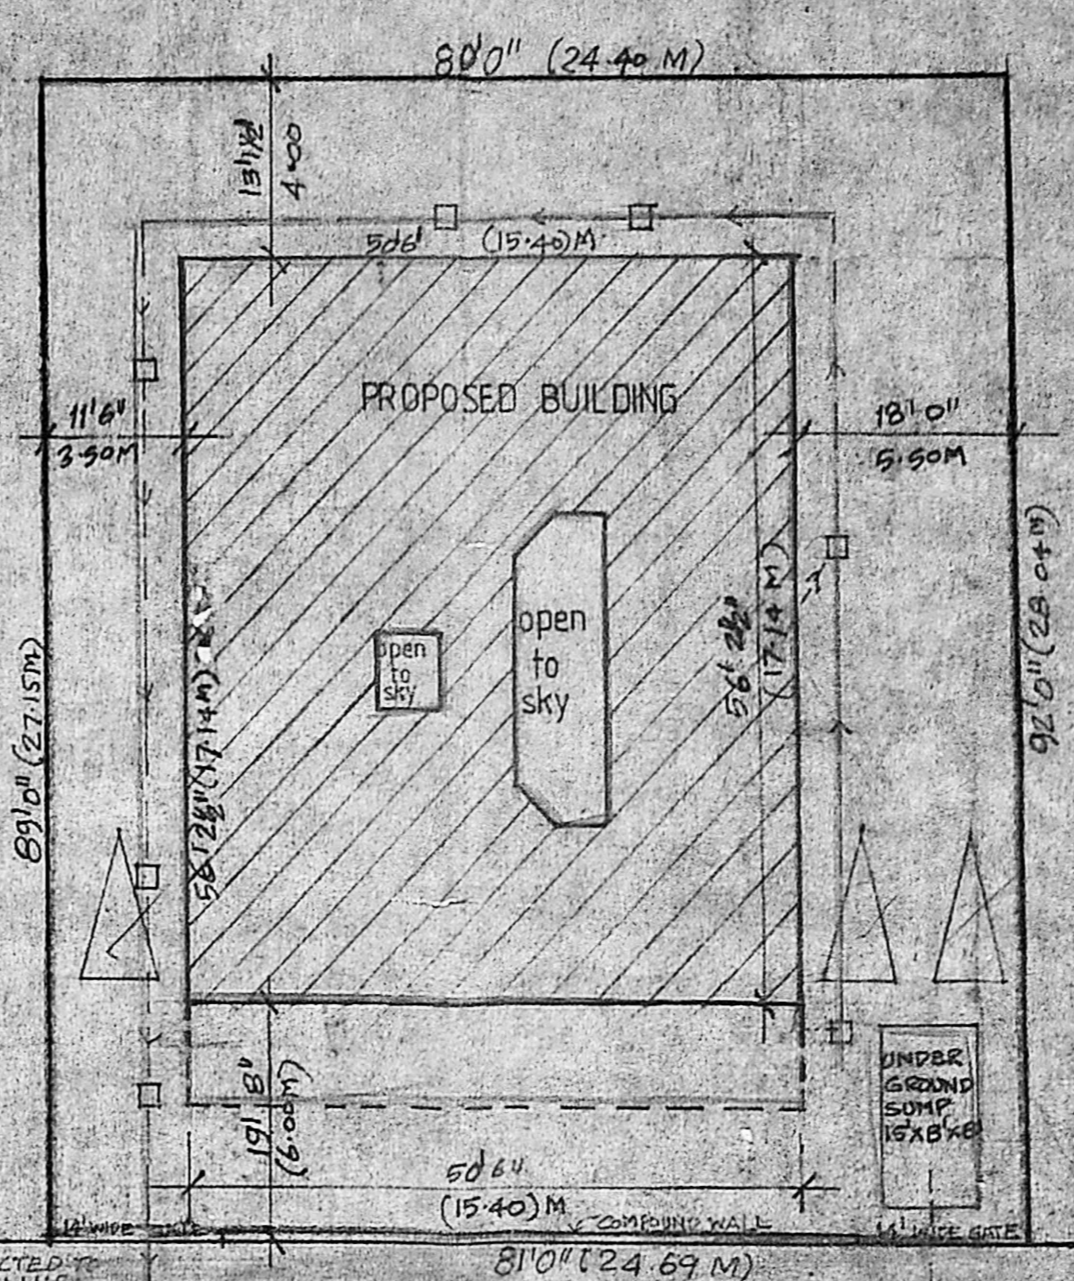

SITE PLAN

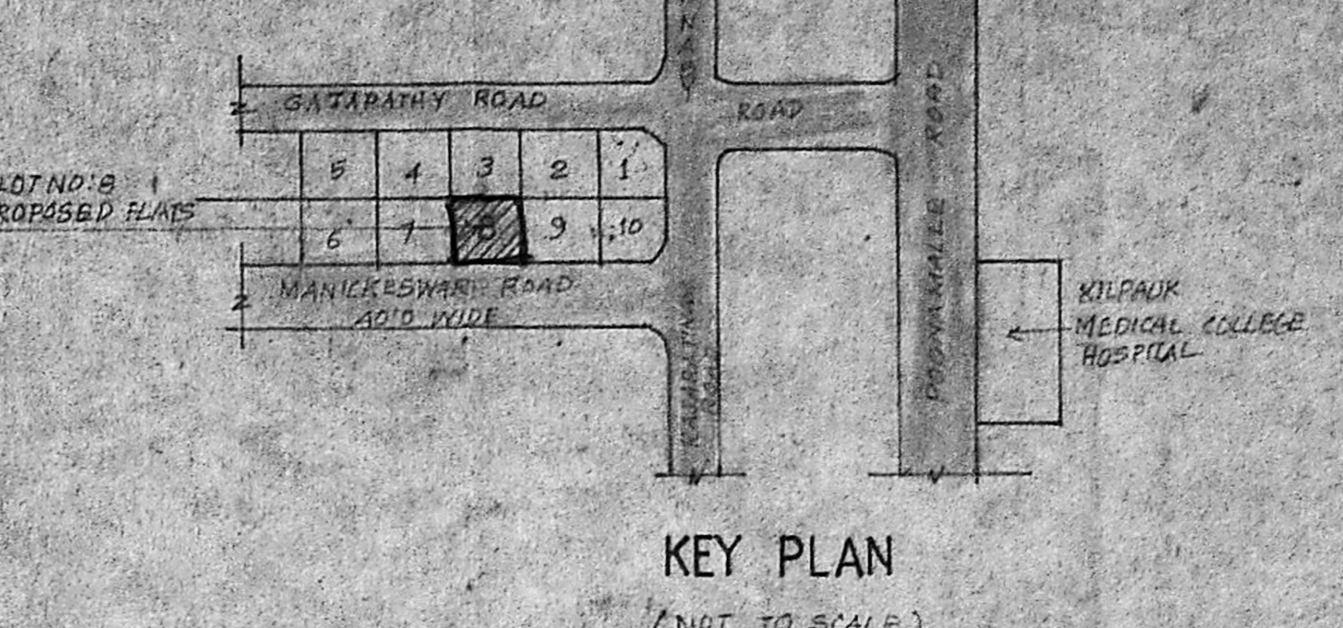

KEY PLAN

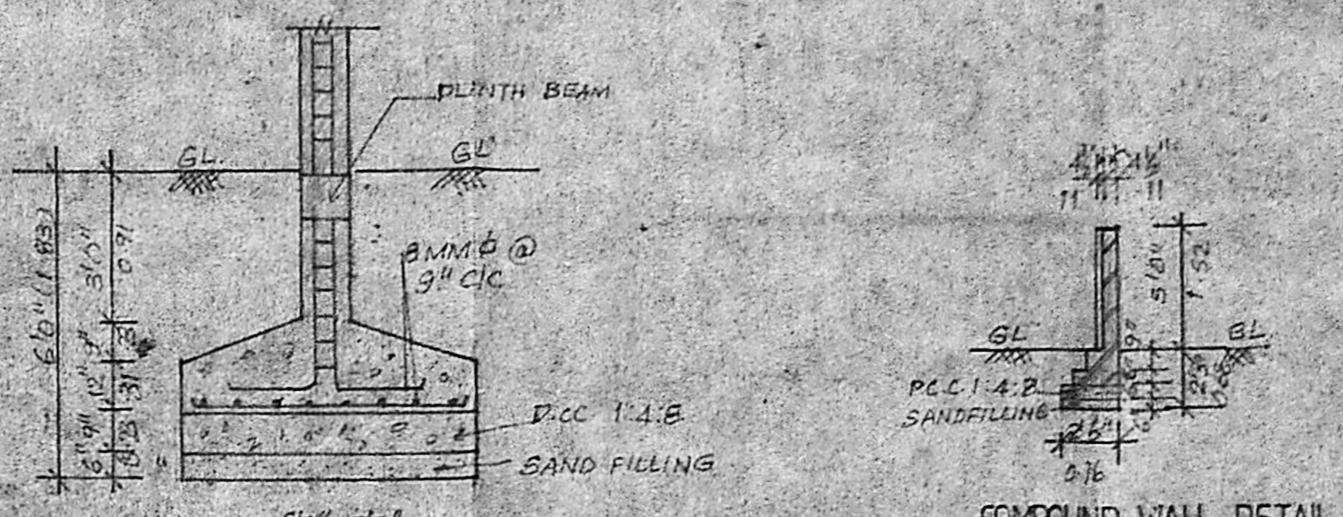

FOUNDATION DETAIL

COMPOUND WALL DETAIL


JOINERY SCHEDULE

D1	3'3" x 7'0"	T.W. PANELLED DOOR
D2	3'0" x 7'0"	- DO -
D3	2'6" x 7'0"	- DO -
W1	7'8" x 2'4"	T.W. GLAZED WINDOW
W2	5'10" x 4'6"	- DO -
W3	4'0" x 4'6"	- DO -
V1	2'2" x 4'6"	- DO -
V2	3'0" x 2'0"	T.W. GLAZED VENTILATOR
V3	2'0" x 2'0"	T.W. GLAZED VENTILATOR
W4	4'0" x 3'6"	T.W. GLAZED WINDOW
W5	3'0" x 4'6"	- DO -


- SPECIFICATION
- SAND FILLING IN FOUNDATION
 - P.C.C. 1:4:8 IN FOUNDATION
 - R.C.C. WORKS IN 1:2:4
 - BRICK WORKS IN 1:5 CM.
 - PLASTERING IN 1:5 CM.
 - MOSAIC FLOORING
 - STANDARD WEATHERING COURSE

TOTAL EXTENT OF PLOT 7260 SFT 24.13
 TOTAL ALLOWABLE FSI @ 10889 SFT 101.88 SFT
 TOTAL BUILT UP AREA 10874 SFT 100.17 SFT
 PLOT COVERAGE ALLOWED 50% ACHIEVED
 CAR PARKING : REQD 7
 PROVIDED : 7


PROPOSED FLATS FOR
 MR. M.S. GAJAPATHY IN
 PLOT NO. 8, MANIKESWARI
 ROAD, KILPAUK, MADRAS-10
 R.S. NO. 3130 & 3131

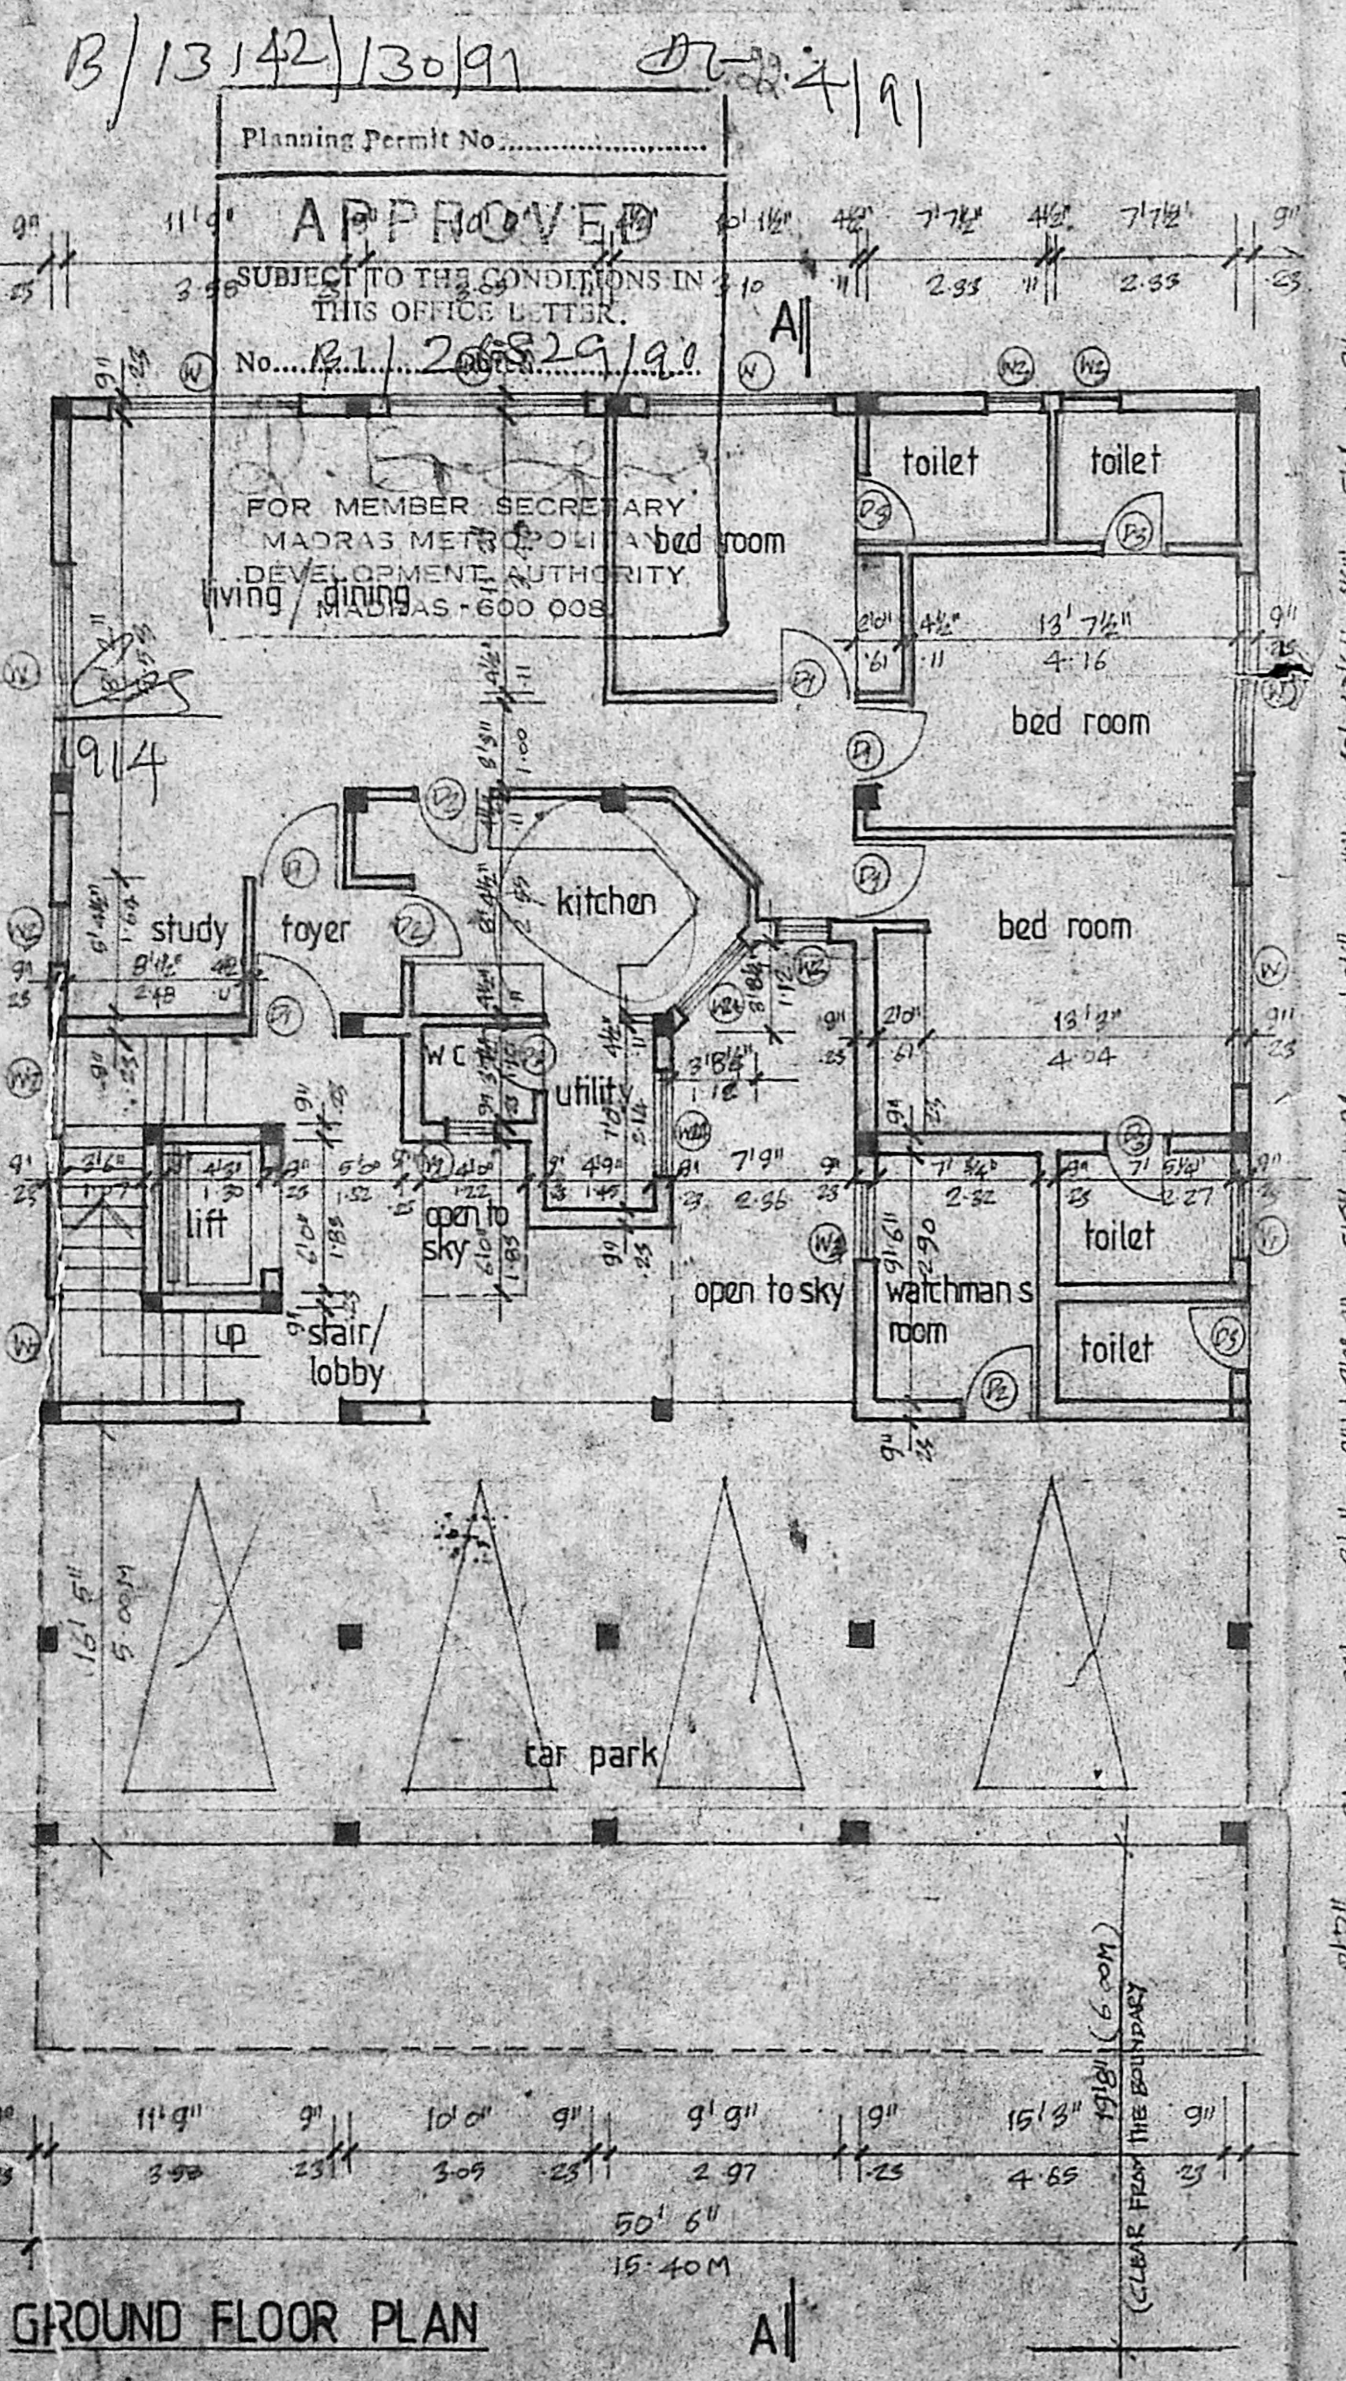

GROUND FLOOR PLAN

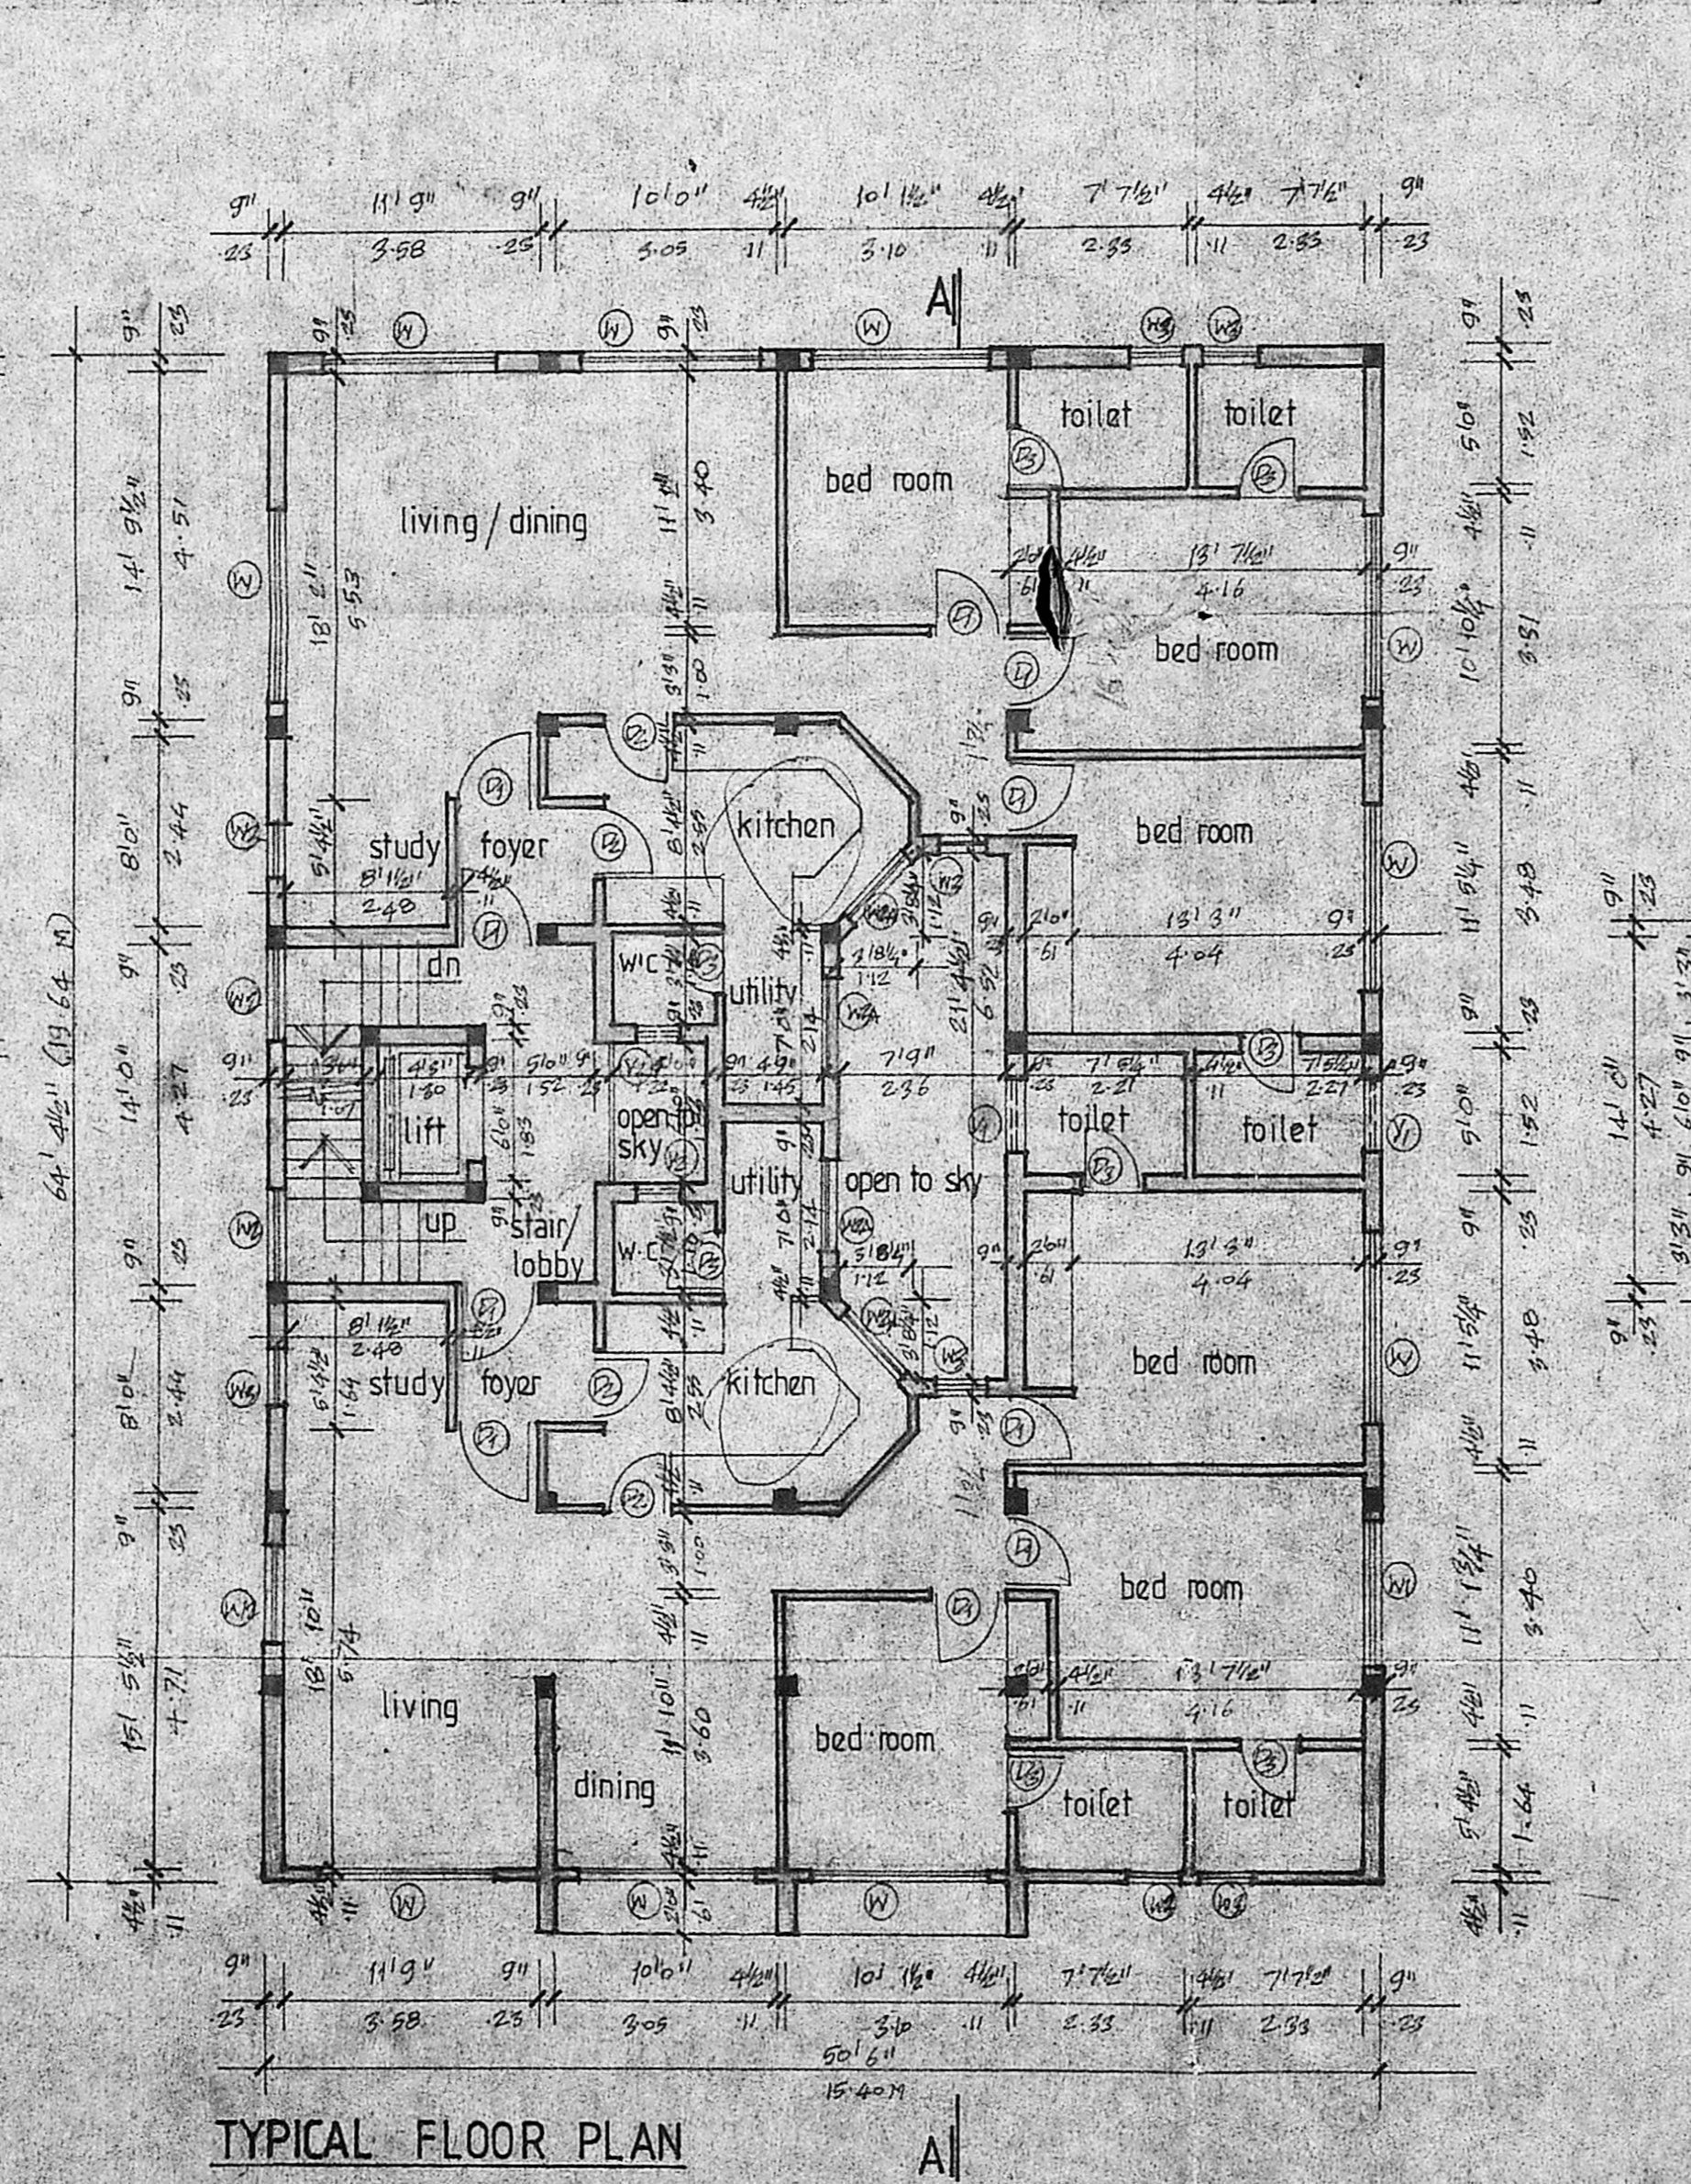

TYPICAL FLOOR PLAN

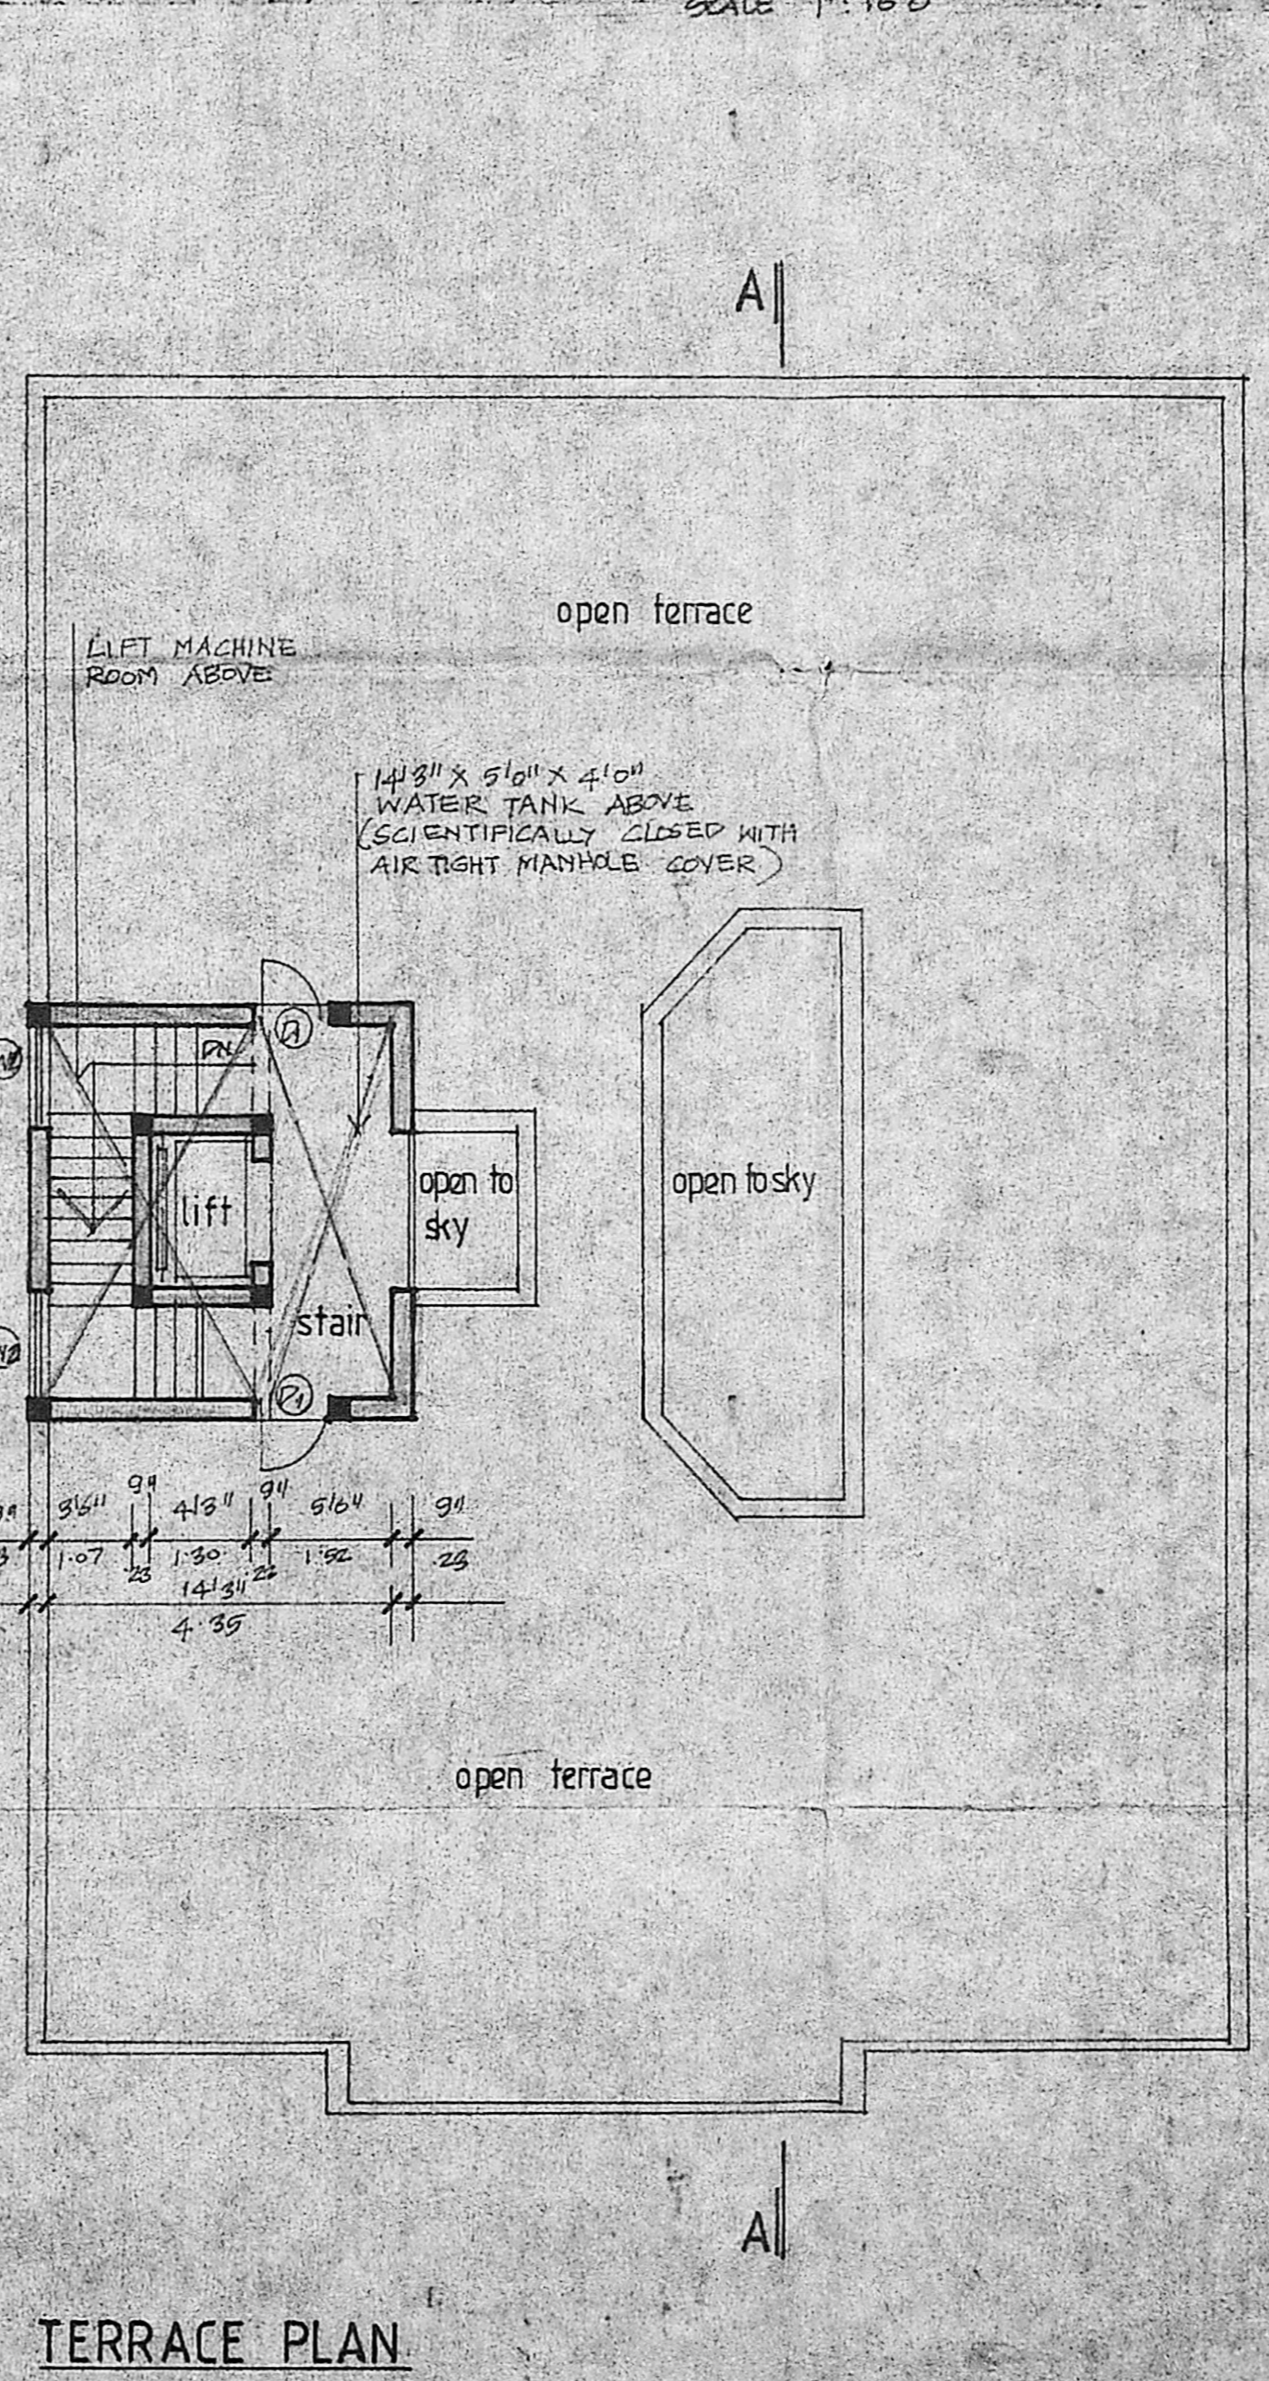

TERRACE PLAN

REFERENCE	COLOR INDEX
SCALE 1" = 8'0" (1:100)	PROPOSED WORK
DATE	BOUNDARY OF SITE
DRN	ROADS

OWNERS SIGNATURE

RAVIKUMAR NAIR B.A.R.C.A. I.A.
 REGD. ARCHTET NO. EA 71/3496
 381, MIDRAVE GARDEN ROAD
 MADRAS-600010

LICENSED SURVEYOR