



SECTION

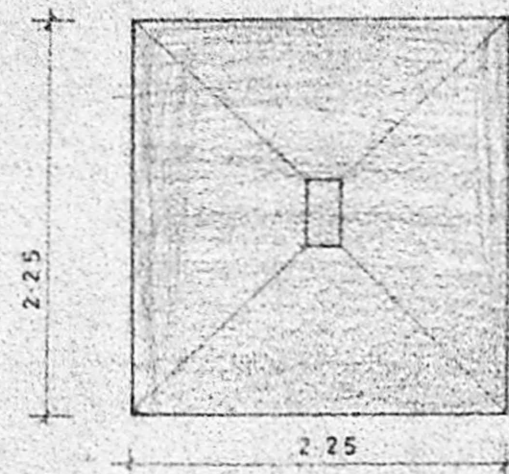


PLAN


FOUNDATION DETAIL

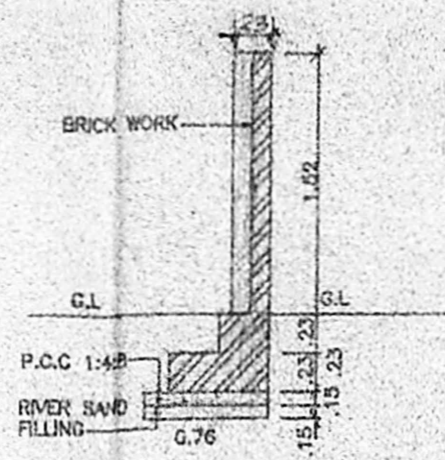

COMPOUND WALL DETAIL (SCALE : 1:50)

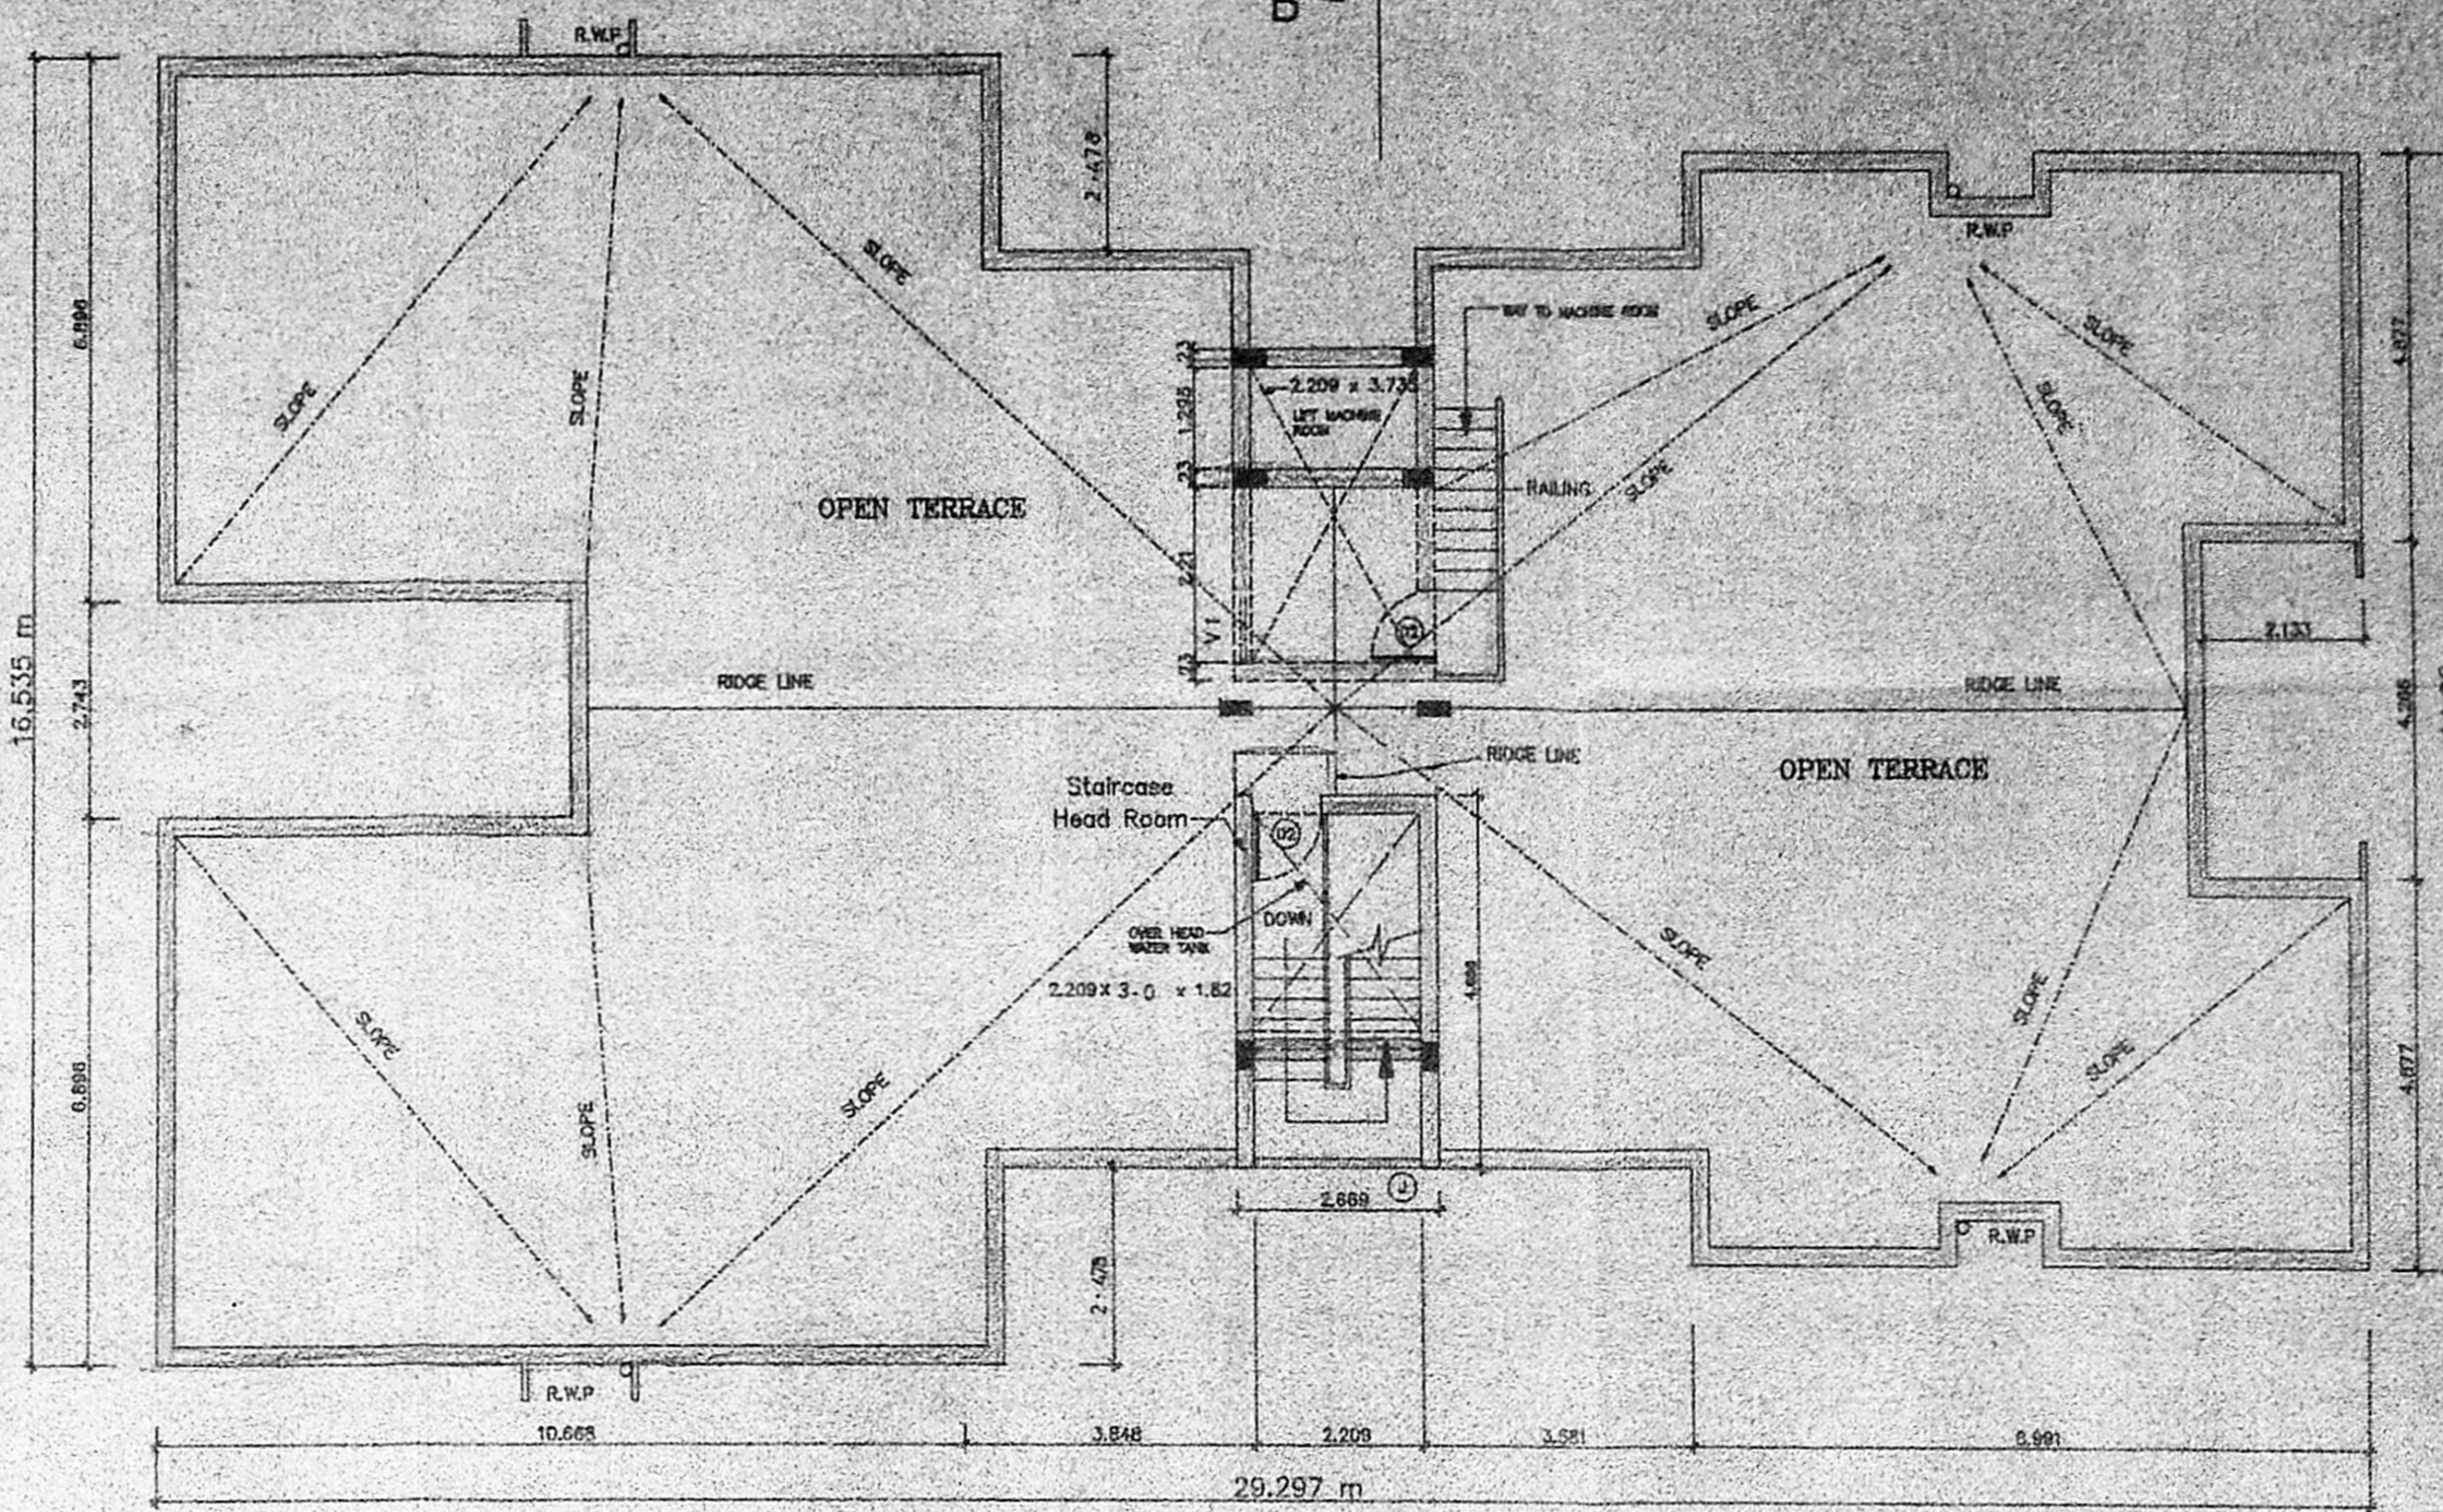

TERRACE FLOOR PLAN

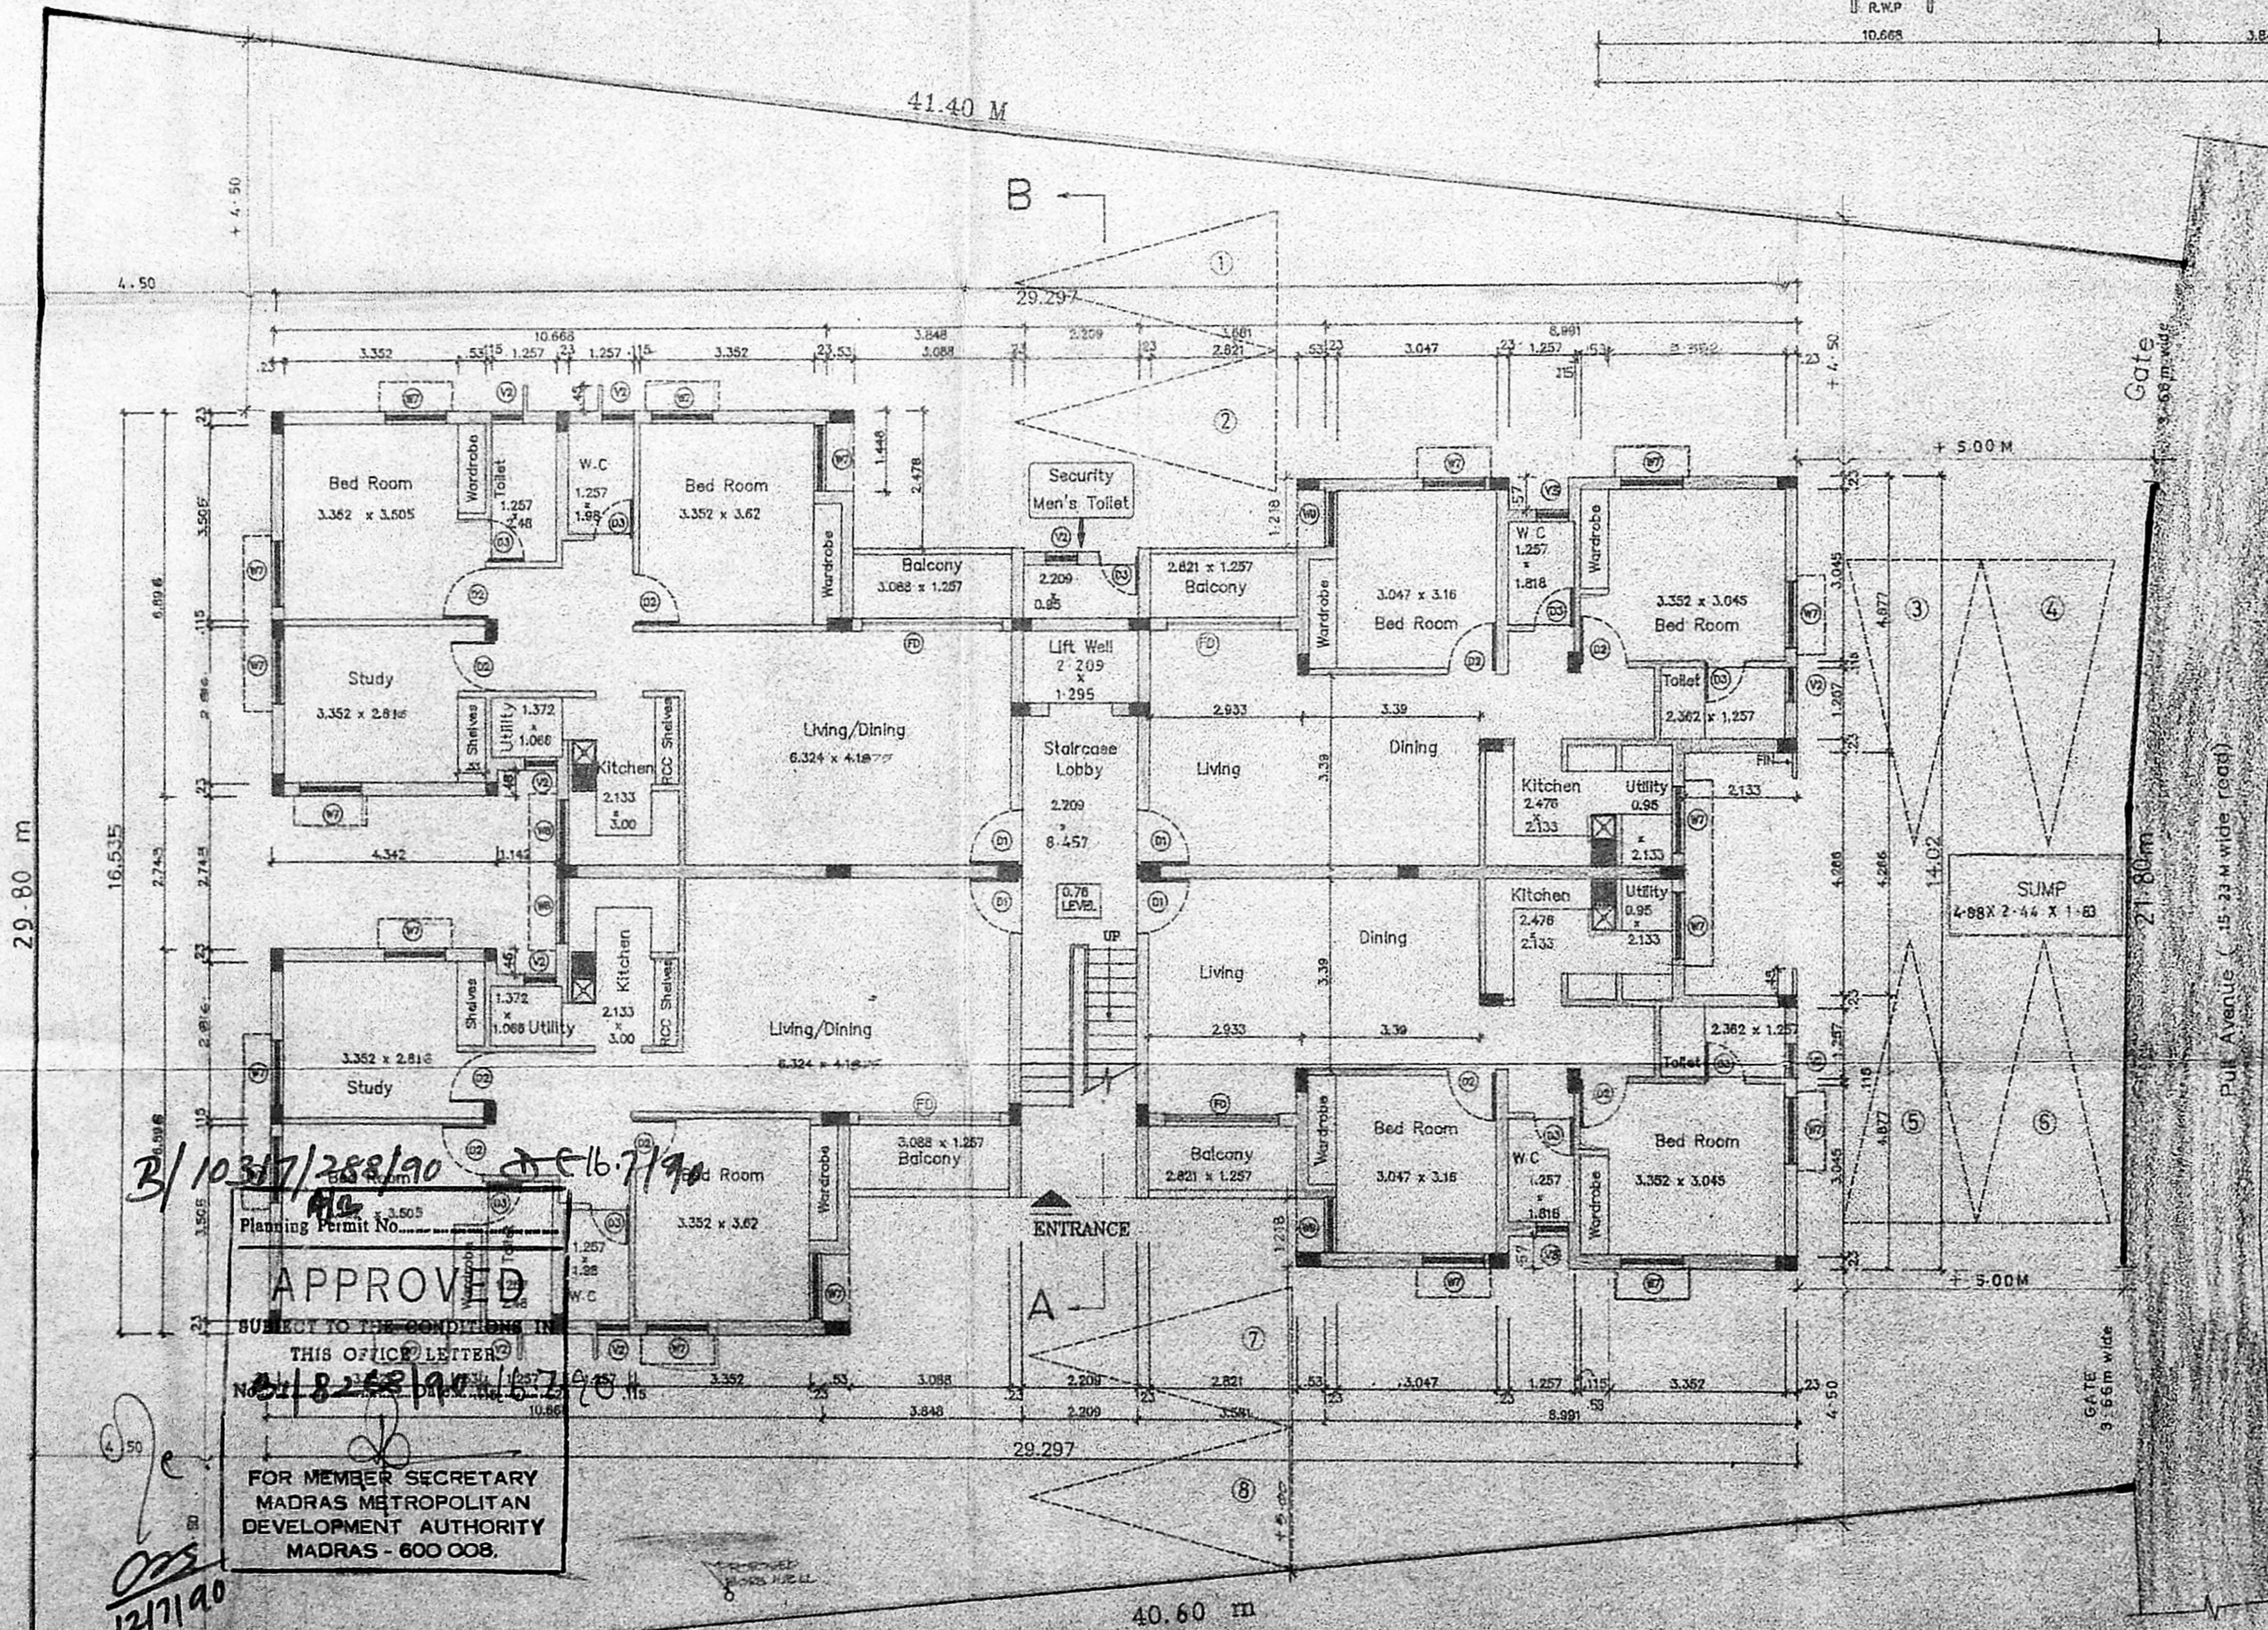

SITE CUM - GROUND FLOOR PLAN

SCHEDULE OF JOINERY

CODE	SIZE	DESCRIPTION
FD	2.44 x 2.18	COUNTRY WOOD FRENCH DOOR (Painted)
D1	1.00 x 2.18	TEAK WOOD FRAMED FLUSH DOOR
D2	0.91 x 2.18	COUNTRY WOOD FRAMED FLUSH DOOR
D3	0.76 x 2.18	COUNTRY WOOD FRAMED FLUSH DOOR
W8	0.93 x 0.67	STEEL GLAZED WINDOW
W7	1.17 x 1.57	STEEL GLAZED WINDOW
W9	0.99 x 1.37	DO
V1	0.61 x 1.14	STEEL GLAZED VENTILATOR
V2	0.61 x 0.91	STEEL GLAZED VENTILATOR (LOUVERED)
V3	0.61 x 1.14	DO
J	2.13 x 0.213	R.C.C JALY

SPECIFICATION

SL.NO.	DESCRIPTION
1.	P.C.C 1:4:8 IN FOUNDATION
2.	SAND FILLING IN FOUNDATION
3.	BRICK WORK IN C.M 1:5.
4.	R.C.C WORK FOR SLABS, LINGELS & BEAMS Etc.
5.	PLASTERING IN C.M 1:6 EXTERNAL & 1:4 INTERNAL
6.	MOSAIC TILED FLOORING.
7.	WEATHERING COURSE OF BRICK JELLY LIME CONCRETE.


AREA STATEMENT

PLOT AREA	1044.59 M <sup>2</sup>
BUILT-UP AREA	1546.0876 M <sup>2</sup>

DRG NO.	DATE	REV	SCALE	FILE	DRN BY	CHK BY
178/98	14.3.1990	-	1:100	SEVINA	ESUPPLAN	RAMESH.S

COLOUR INDEX

PROPOSED CONSTRUCTION	[Symbol]
BOUNDARY OF SITE	[Symbol]
ROAD	[Symbol]
PROPOSED CONSTRUCTION OF FLATS AT DOOR NO.10, PULLA AVENUE, SHENY NAGAR, MADRAS 600 030.	
T.S. No.9 BLOCK : 16	
OLD T.S No.56/3 part & 57/2 part	
TALUK: EGMORE-NUNGAMBAKKAM.	
CORP., DIV., No.73.	
CIRCLE : 3	

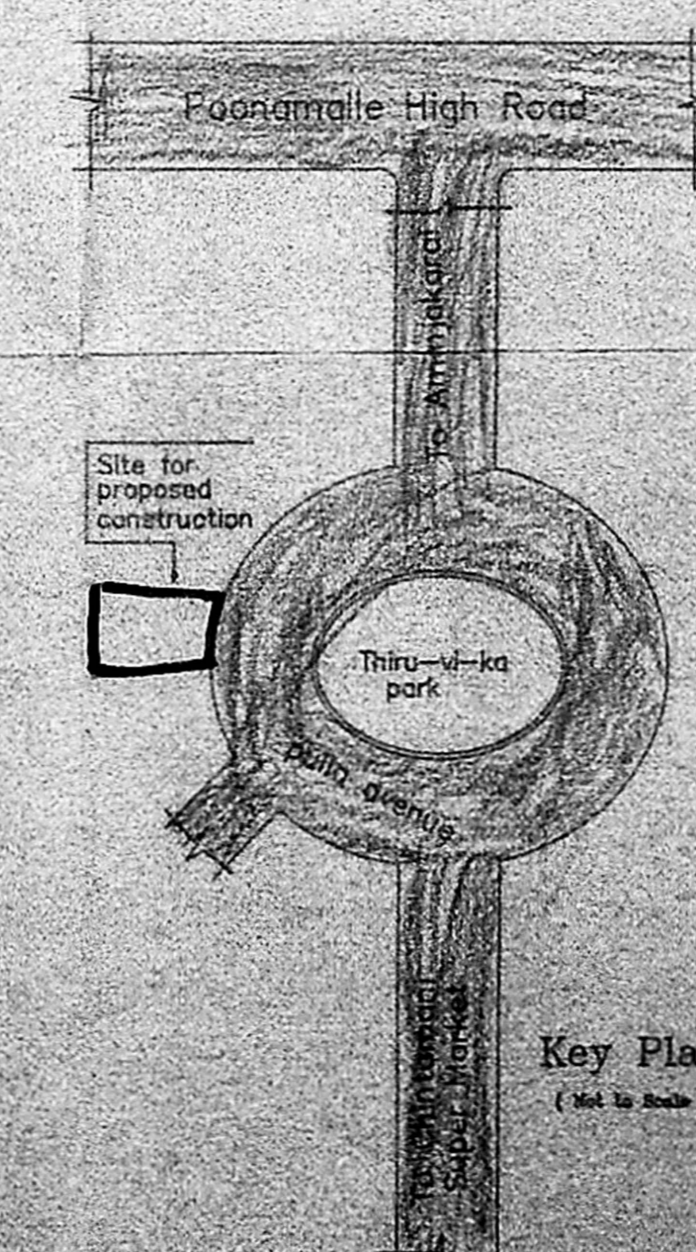

Key Plan (Not to Scale)

LS No. 476/90-91

LICENSED SURVEYOR

OWNER'S SIGNATURE

Alacrity Foundations (P) Ltd., No.1, Kamala bai street, T.Nagar, MADRAS-600 017

SHEET No. 1/2

3/10317/288/100

APPROVED

FOR MEMBER SECRETARY  
MADRAS METROPOLITAN  
DEVELOPMENT AUTHORITY  
MADRAS - 600 008.

12/1/90

SCHEDULE OF JOINERY

CODE	SIZE	DESCRIPTION
FD	2.44 x 2.18	COUNTRY WOOD FRENCH DOOR (Painted)
D1	1.00 x 2.18	TEAK WOOD FRAMED FLUSH DOOR
D2	0.91 x 2.18	COUNTRY WOOD FRAMED FLUSH DOOR PART I
D3	0.78 x 2.18	DOOR PART II
W7	1.17 x 1.37	STEEL GLAZED WINDOW A.P.
W9	0.99 x 1.37	DOOR
V2	0.61 x 0.91	STEEL GLAZED VENTILATOR
J	2.13 x 2.13	R.C.C JALLY

SPECIFICATION

SL.NO.	DESCRIPTION
1.	P.C.C 1:4:8 IN FOUNDATION
2.	SAND FILLING IN FOUNDATION
3.	BRICK WORK IN C.M 1:5
4.	R.C.C WORK FOR SLABS, LINTELS & BEAMS ETC.
5.	PLASTERING IN C.M 1:6 EXTERNAL & 1:4 INTERNAL
6.	MOSAIC TILED FLOORING.
7.	WEATHERING COURSE OF BRICK JELLY LIME CONCRETE.

1 737 96B	23.3.90	-0-	1:100	JEEVIKA	JCORPLN2	RAMESH	10
DRG NO.	DATE	REV	SCALE	FILE	DRN. BY	CHKD BY	

COLOUR INDEX

PROPOSED CONSTRUCTION	
BOUNDARY OF SITE	
ROAD	


PROPOSED CONSTRUCTION OF FLATS AT DOOR NO.10, PULLA AVENUE, SHENOY NAGAR, MADRAS 600 030.  
 T.S. No.9 BLOCK : 16  
 OLD T.S No.56/3 part & 57/2 part  
 TALUK: EGMORE-NUNGAMBAKKAM.  
 CORP., DIV., No.73.  
 CIRCLE : 3

*P.K. SURESH*  
 S.S. M.S. ENGINEER  
 Licensed Surveyor  
 L.S No. 476/90-91  
 LICENSED SURVEYOR

*Ramesh*  
 OWNER'S SIGNATURE


Designers and Developers:  
 Alacrity Foundations (P) Ltd.,  
 No.1, Kamala bai street  
 T.Nagar, MADRAS-600 017.

SHEET NO. : 2/2

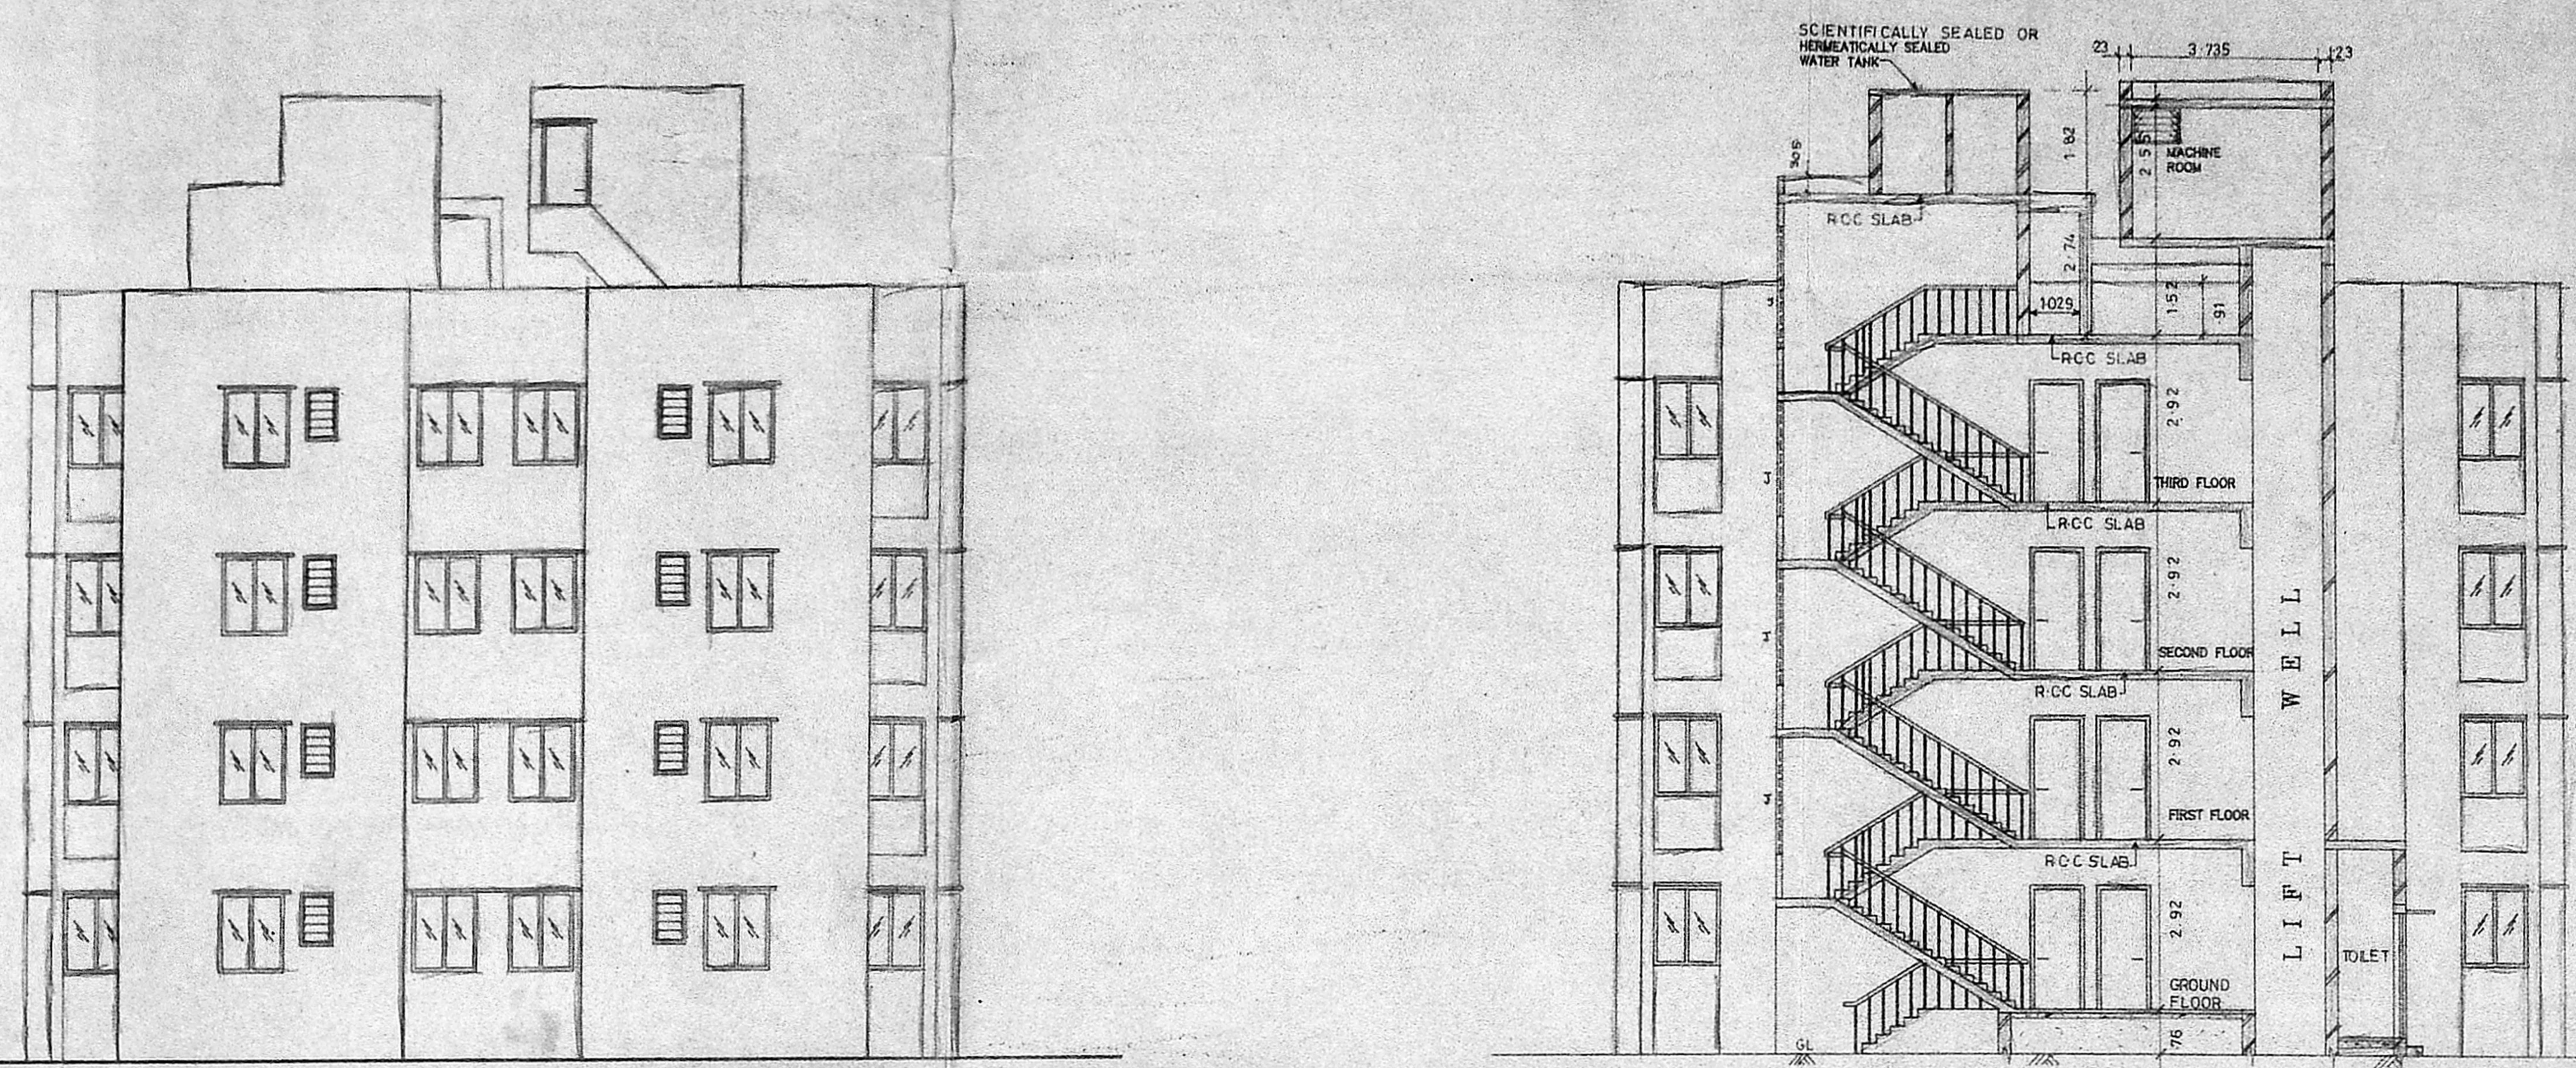

ELEVATION

SECTION ON ~ AB ~

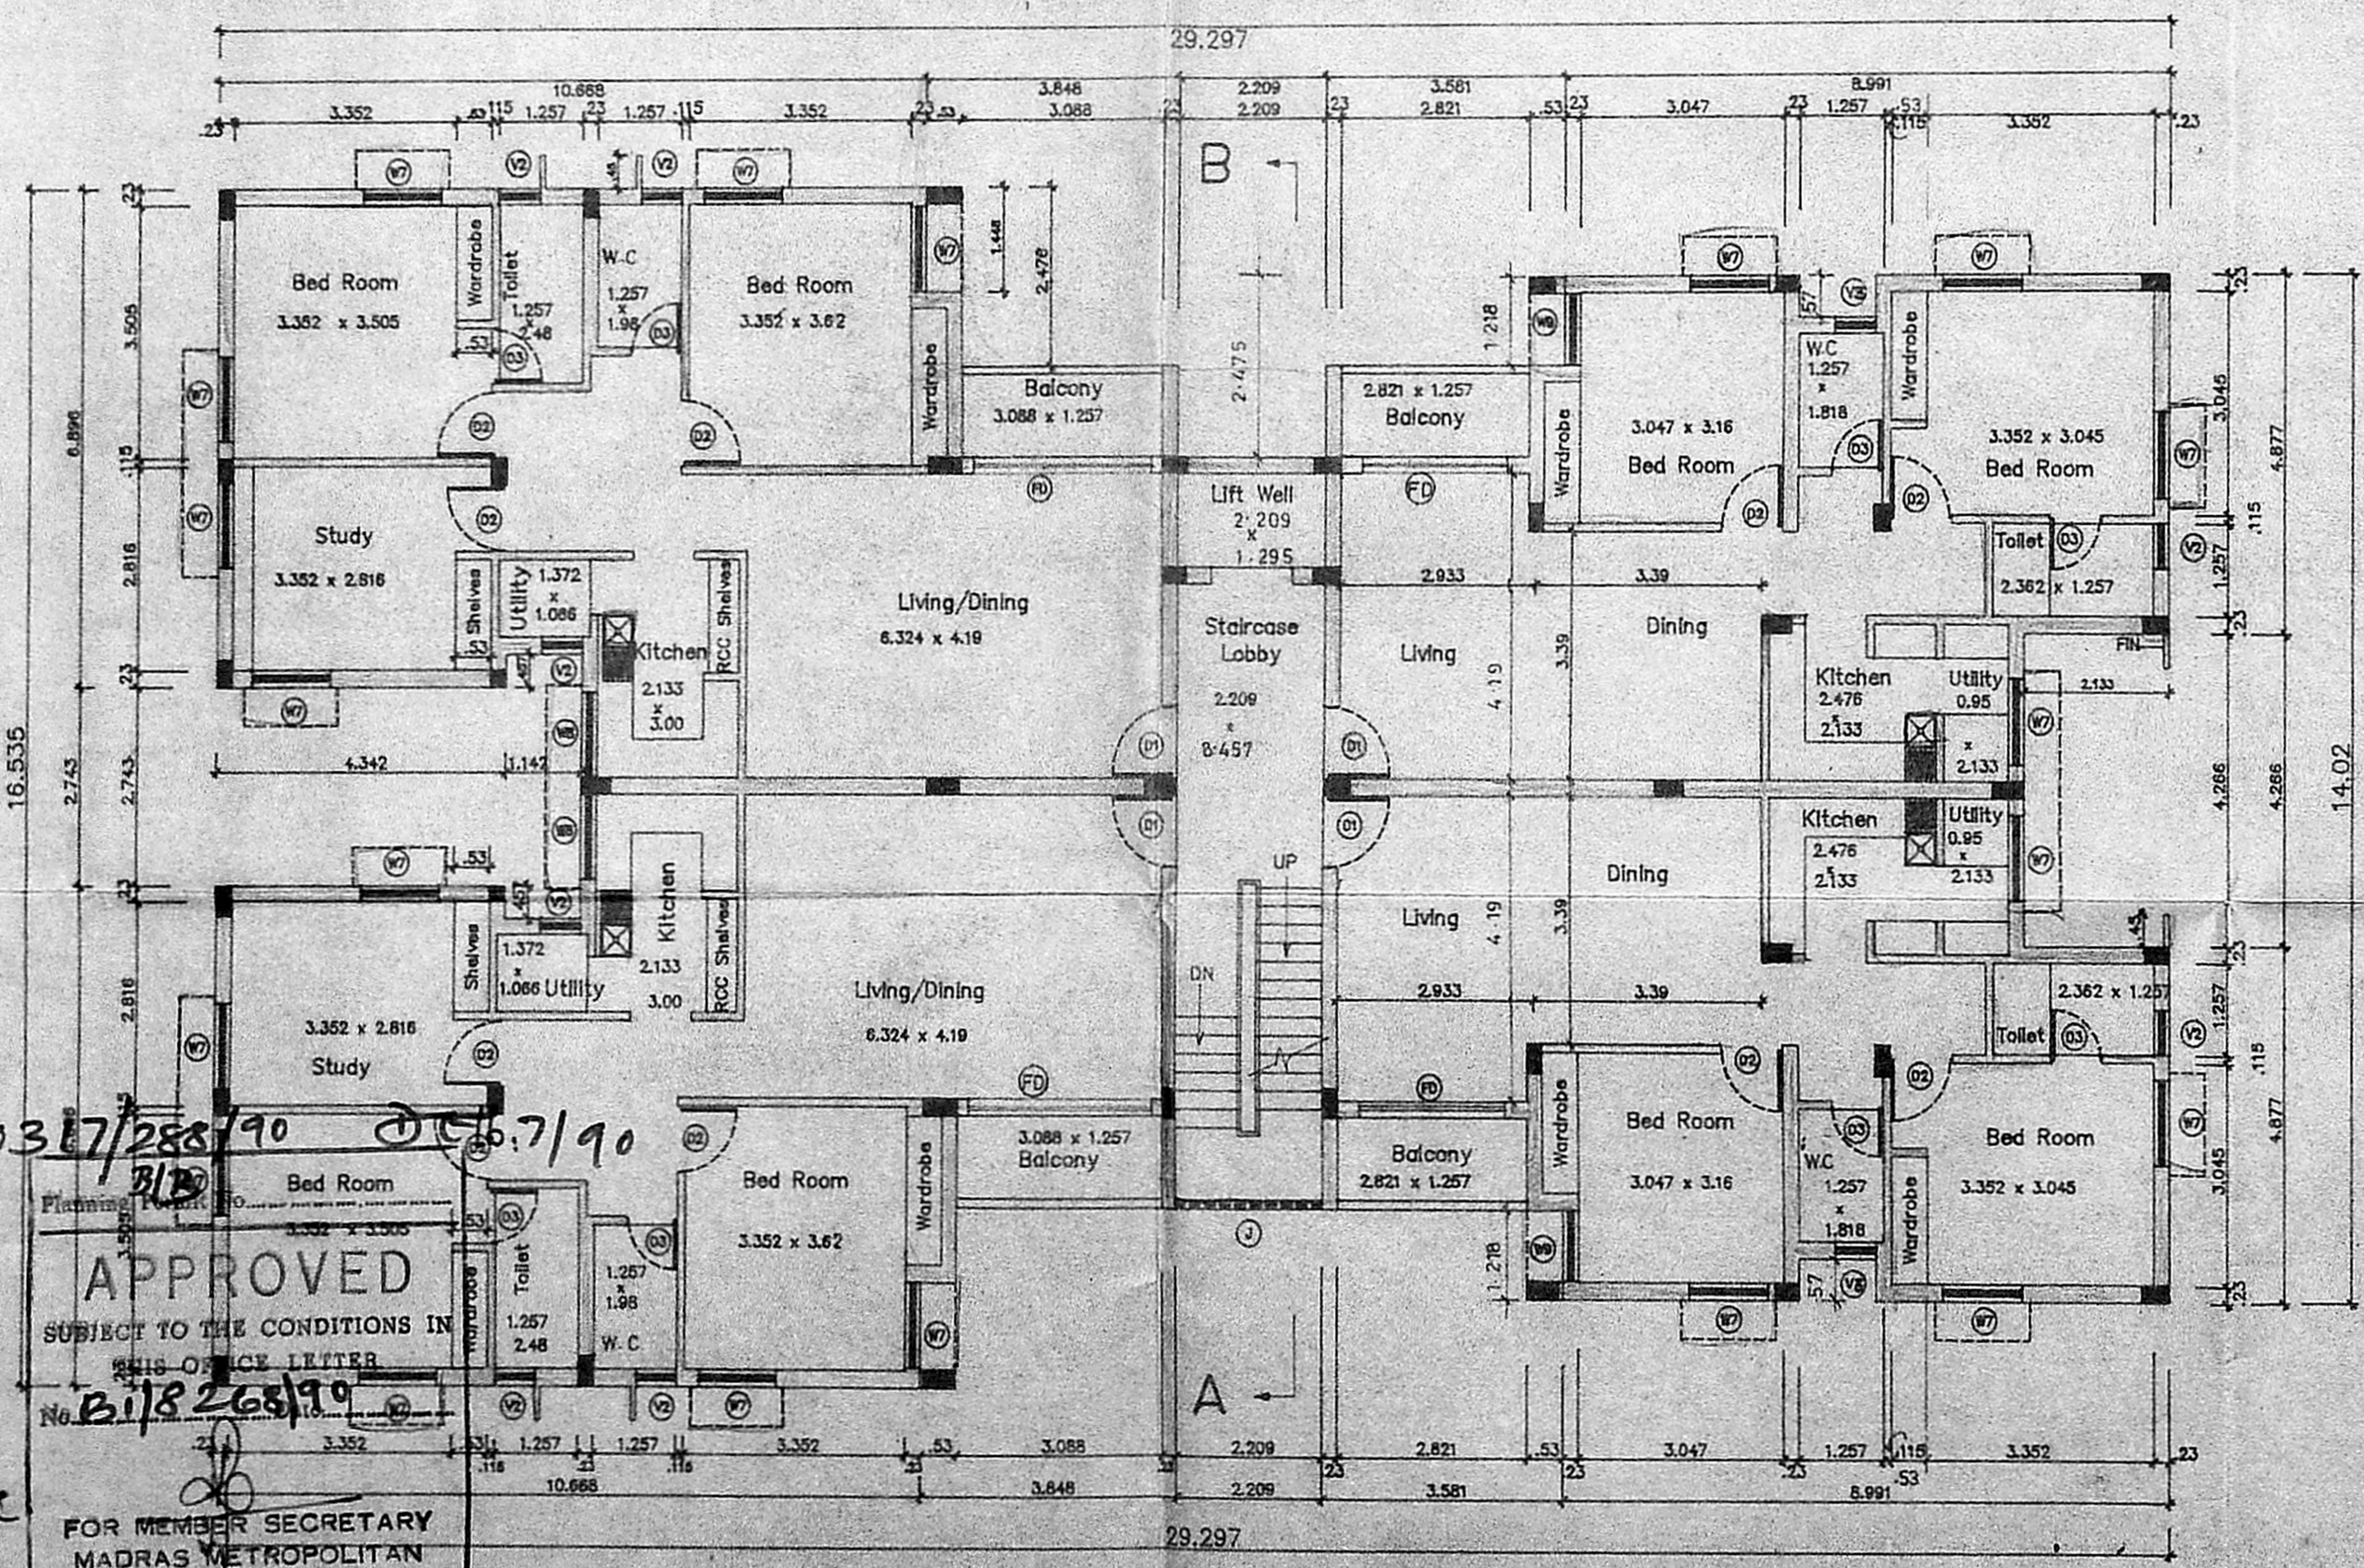

TYPICAL FLOOR PLAN ( I, II, & III FLOORS )

FOR MEMBER SECRETARY  
 MADRAS METROPOLITAN  
 DEVELOPMENT AUTHORITY  
 MADRAS - 600 008.

APPROVED  
 SUBJECT TO THE CONDITIONS IN  
 BASIS OF THE LETTER  
 No. B/10367/288/90

B/10367/288/90  
 12/1/90

12/1/90