




FRONT ELEVATION.

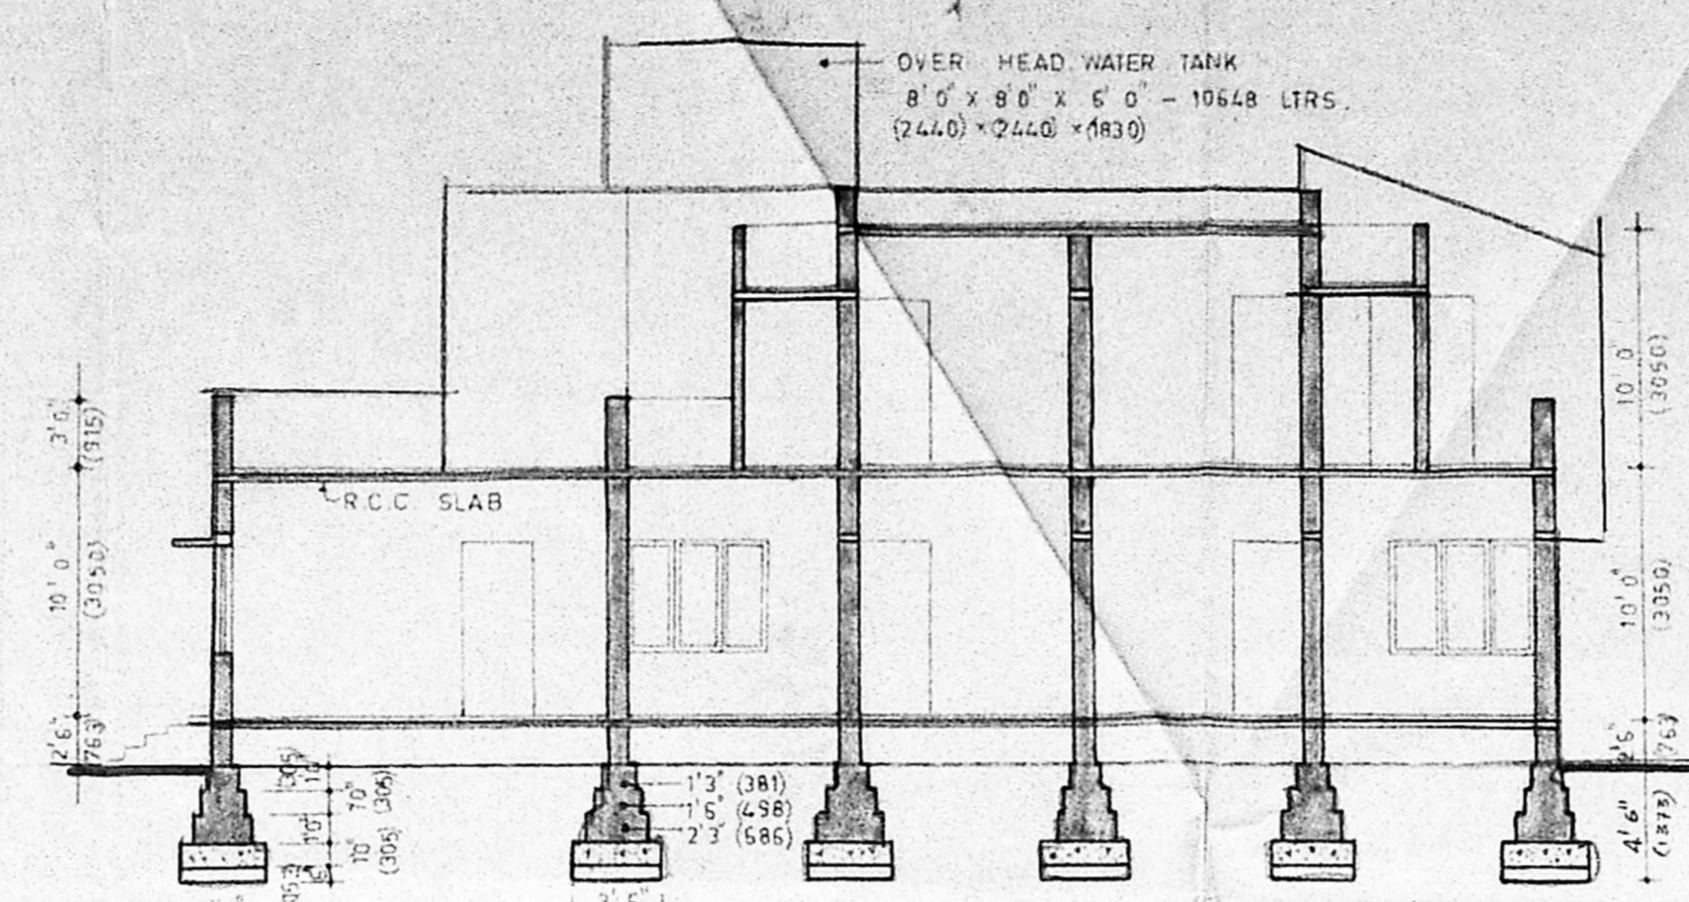


SECTION ON X-X

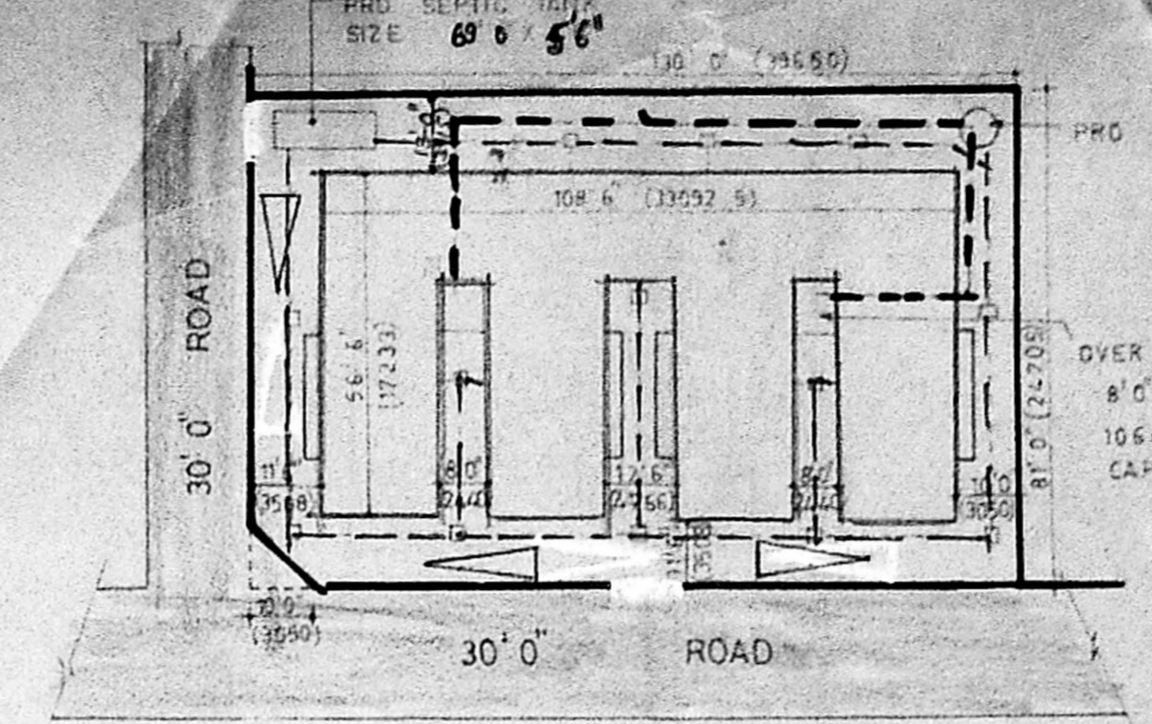

SITE PLAN
SCALE 1"=32'0"

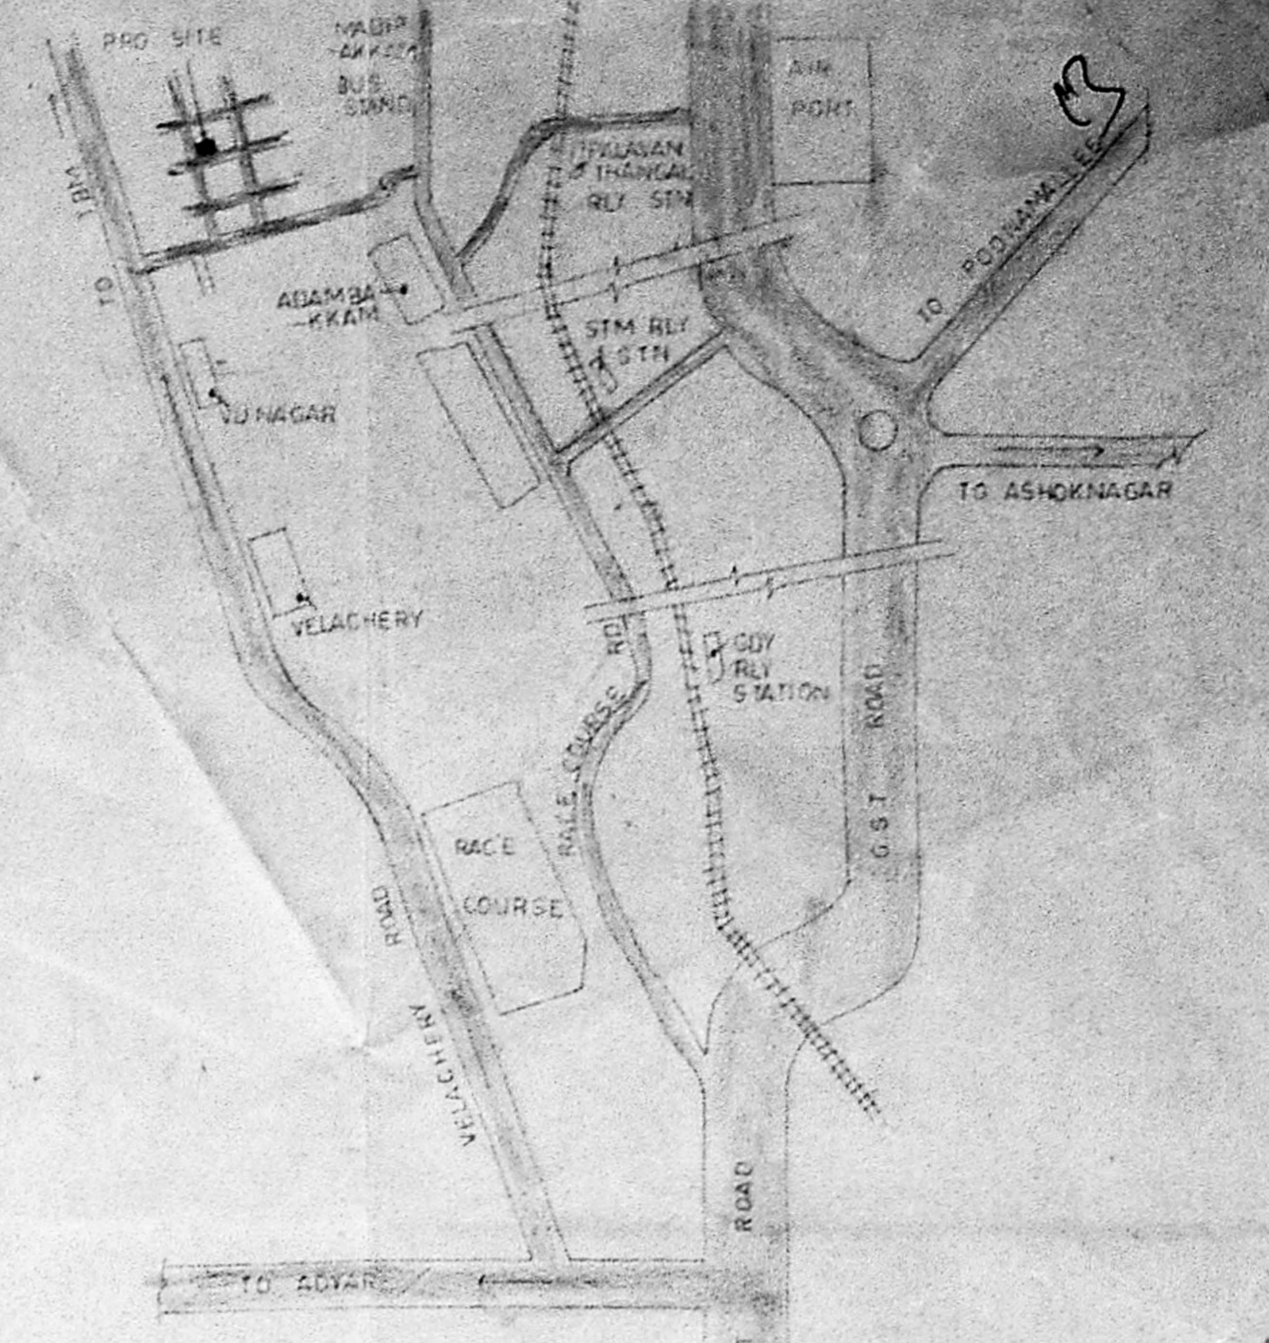

KEY PLAN
NOT TO SCALE.

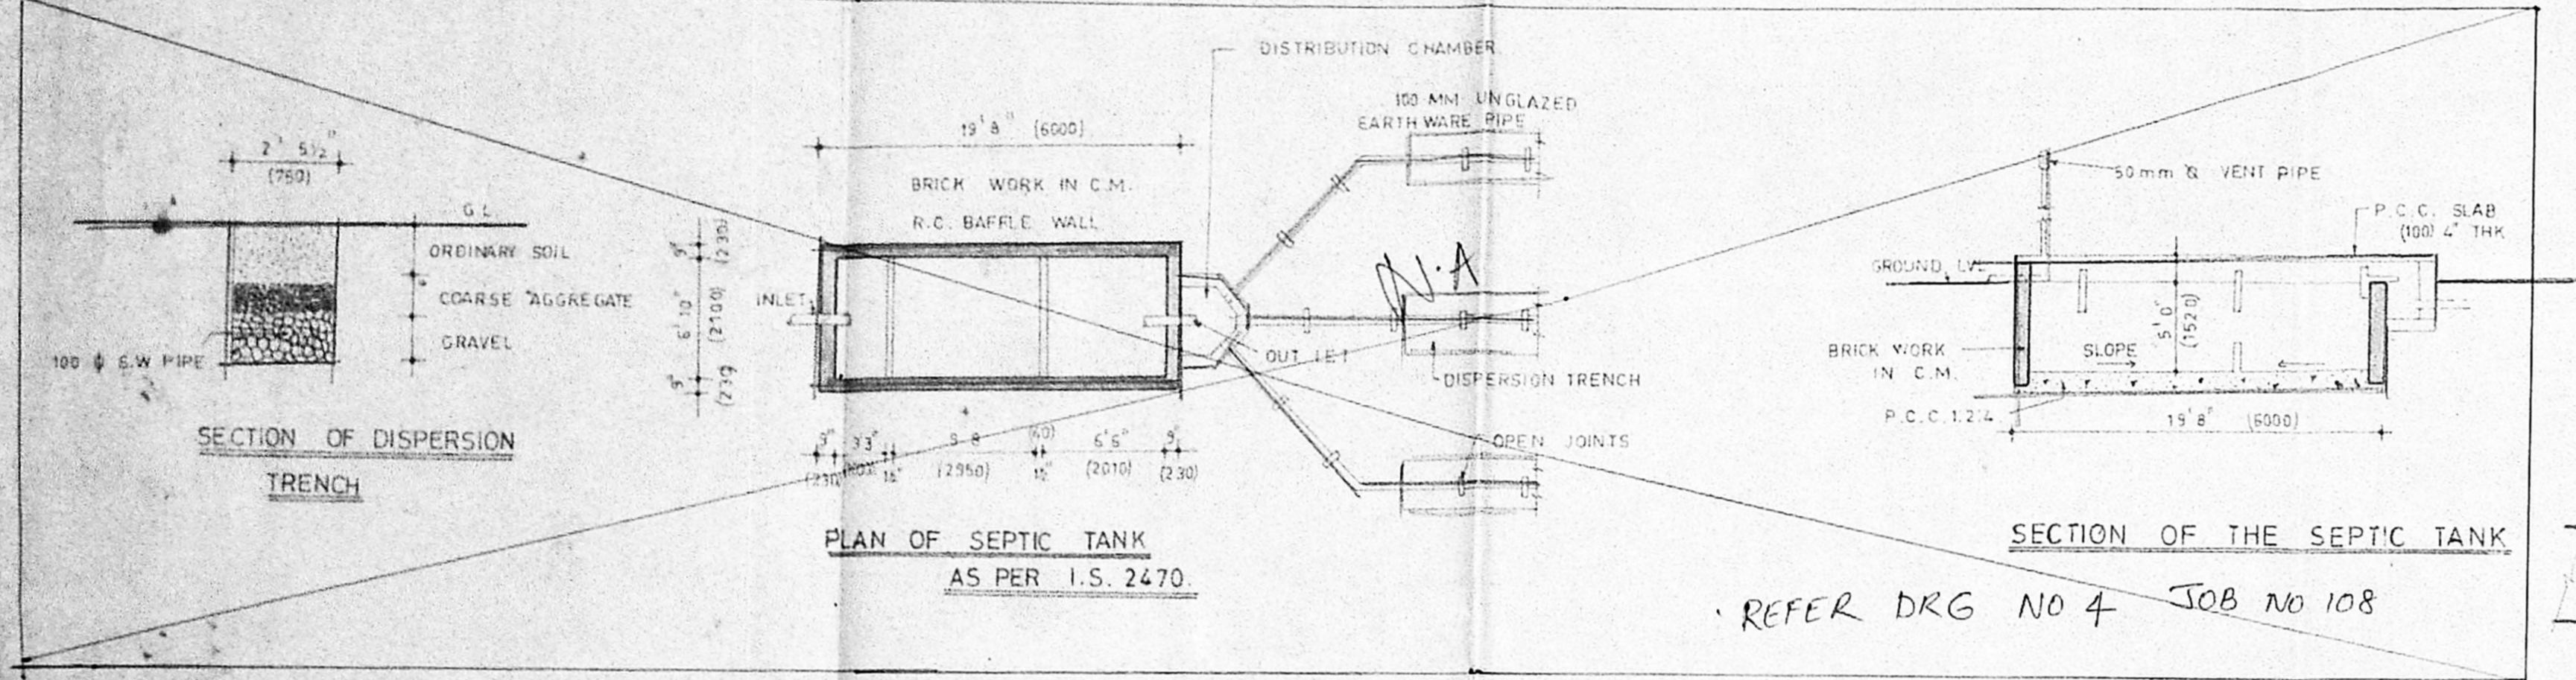

PLAN OF SEPTIC TANK
AS PER I.S. 2470.

SECTION OF THE SEPTIC TANK

REFER DRG NO 4 JOB NO 108

SCHEDULE OF JOINERY DOORS WINDOWS & VENTILATORS			
TYPE	OPENINGS	DESCRIPTION	
	WIDTH	LENGTH	
D	3'-6" (1066)	7'-0" (2135)	T.W. FLUSH DOOR TO DETAIL.
D ₁	3'-0" (915)	7'-0" (2135)	COUNTRY WOOD PANELED DOOR
D ₂	2'-6" (762)	7'-0" (2135)	COUNTRY WOOD FRAMED MARINE PLY PANELED DOOR
W	6'-0" (1830)	4'-5" (1373)	COUNTRY WOOD GLAZED WINDOW WITH GRILL TO DETAIL.
W ₁	5'-0" (1530)	3'-0" (915)	DO
W ₂	4'-6" (1373)	4'-5" (1373)	DO
V	3'-0" (915)	2'-0" (610)	DO

COLOR INDEX	
	PROPOSED BUILDING
	ROAD
	WATER LINE
	SEWAGE LINE
	BOUNDARY LINE

SPECIFICATION

FOUNDATION: R.C.C. 12.4 FOR PUNTH BEAM P.C.C. 113.10 AS BASE B.M IN CM 1:5 FOR FOOTINGS

SUPER STRUCTURE: B.M IN CM 1:5, R.C.C. 12.4 FOR LINTELS, BEAMS, AND SLAB

FLOORING: MOSIAC FLOORING ABOVE R.C.C. 12.4 FLOORS.

ROOF: R.C.C. 12.4 SLAB OF SUITABLE THK PROJECTED WITH STD WEATHERING COURSE.

FINISHES: INTERIOR AND EXTERIOR PAINTED WITH CEMENT PAINT

JOINERY: BEST INDIAN COUNTRY WOOD

AREA STATEMENT.

PLOT AREA - 10530 SQFT (978.62 SQM)

PUNTH AREA IN GROUND FLOOR - 4653.52 SQFT (433.41 SQM)


FIRST FLOOR - 3394.97 SQFT (355.52 SQM)

TOTAL BUILT UP AREA - 8048.49 SQFT (748.93 SQM)


PLOT COVERAGE - 44.28%

F.S.I. - 0.76

NO. OF CAR PARK TO BE PROVIDED - 3

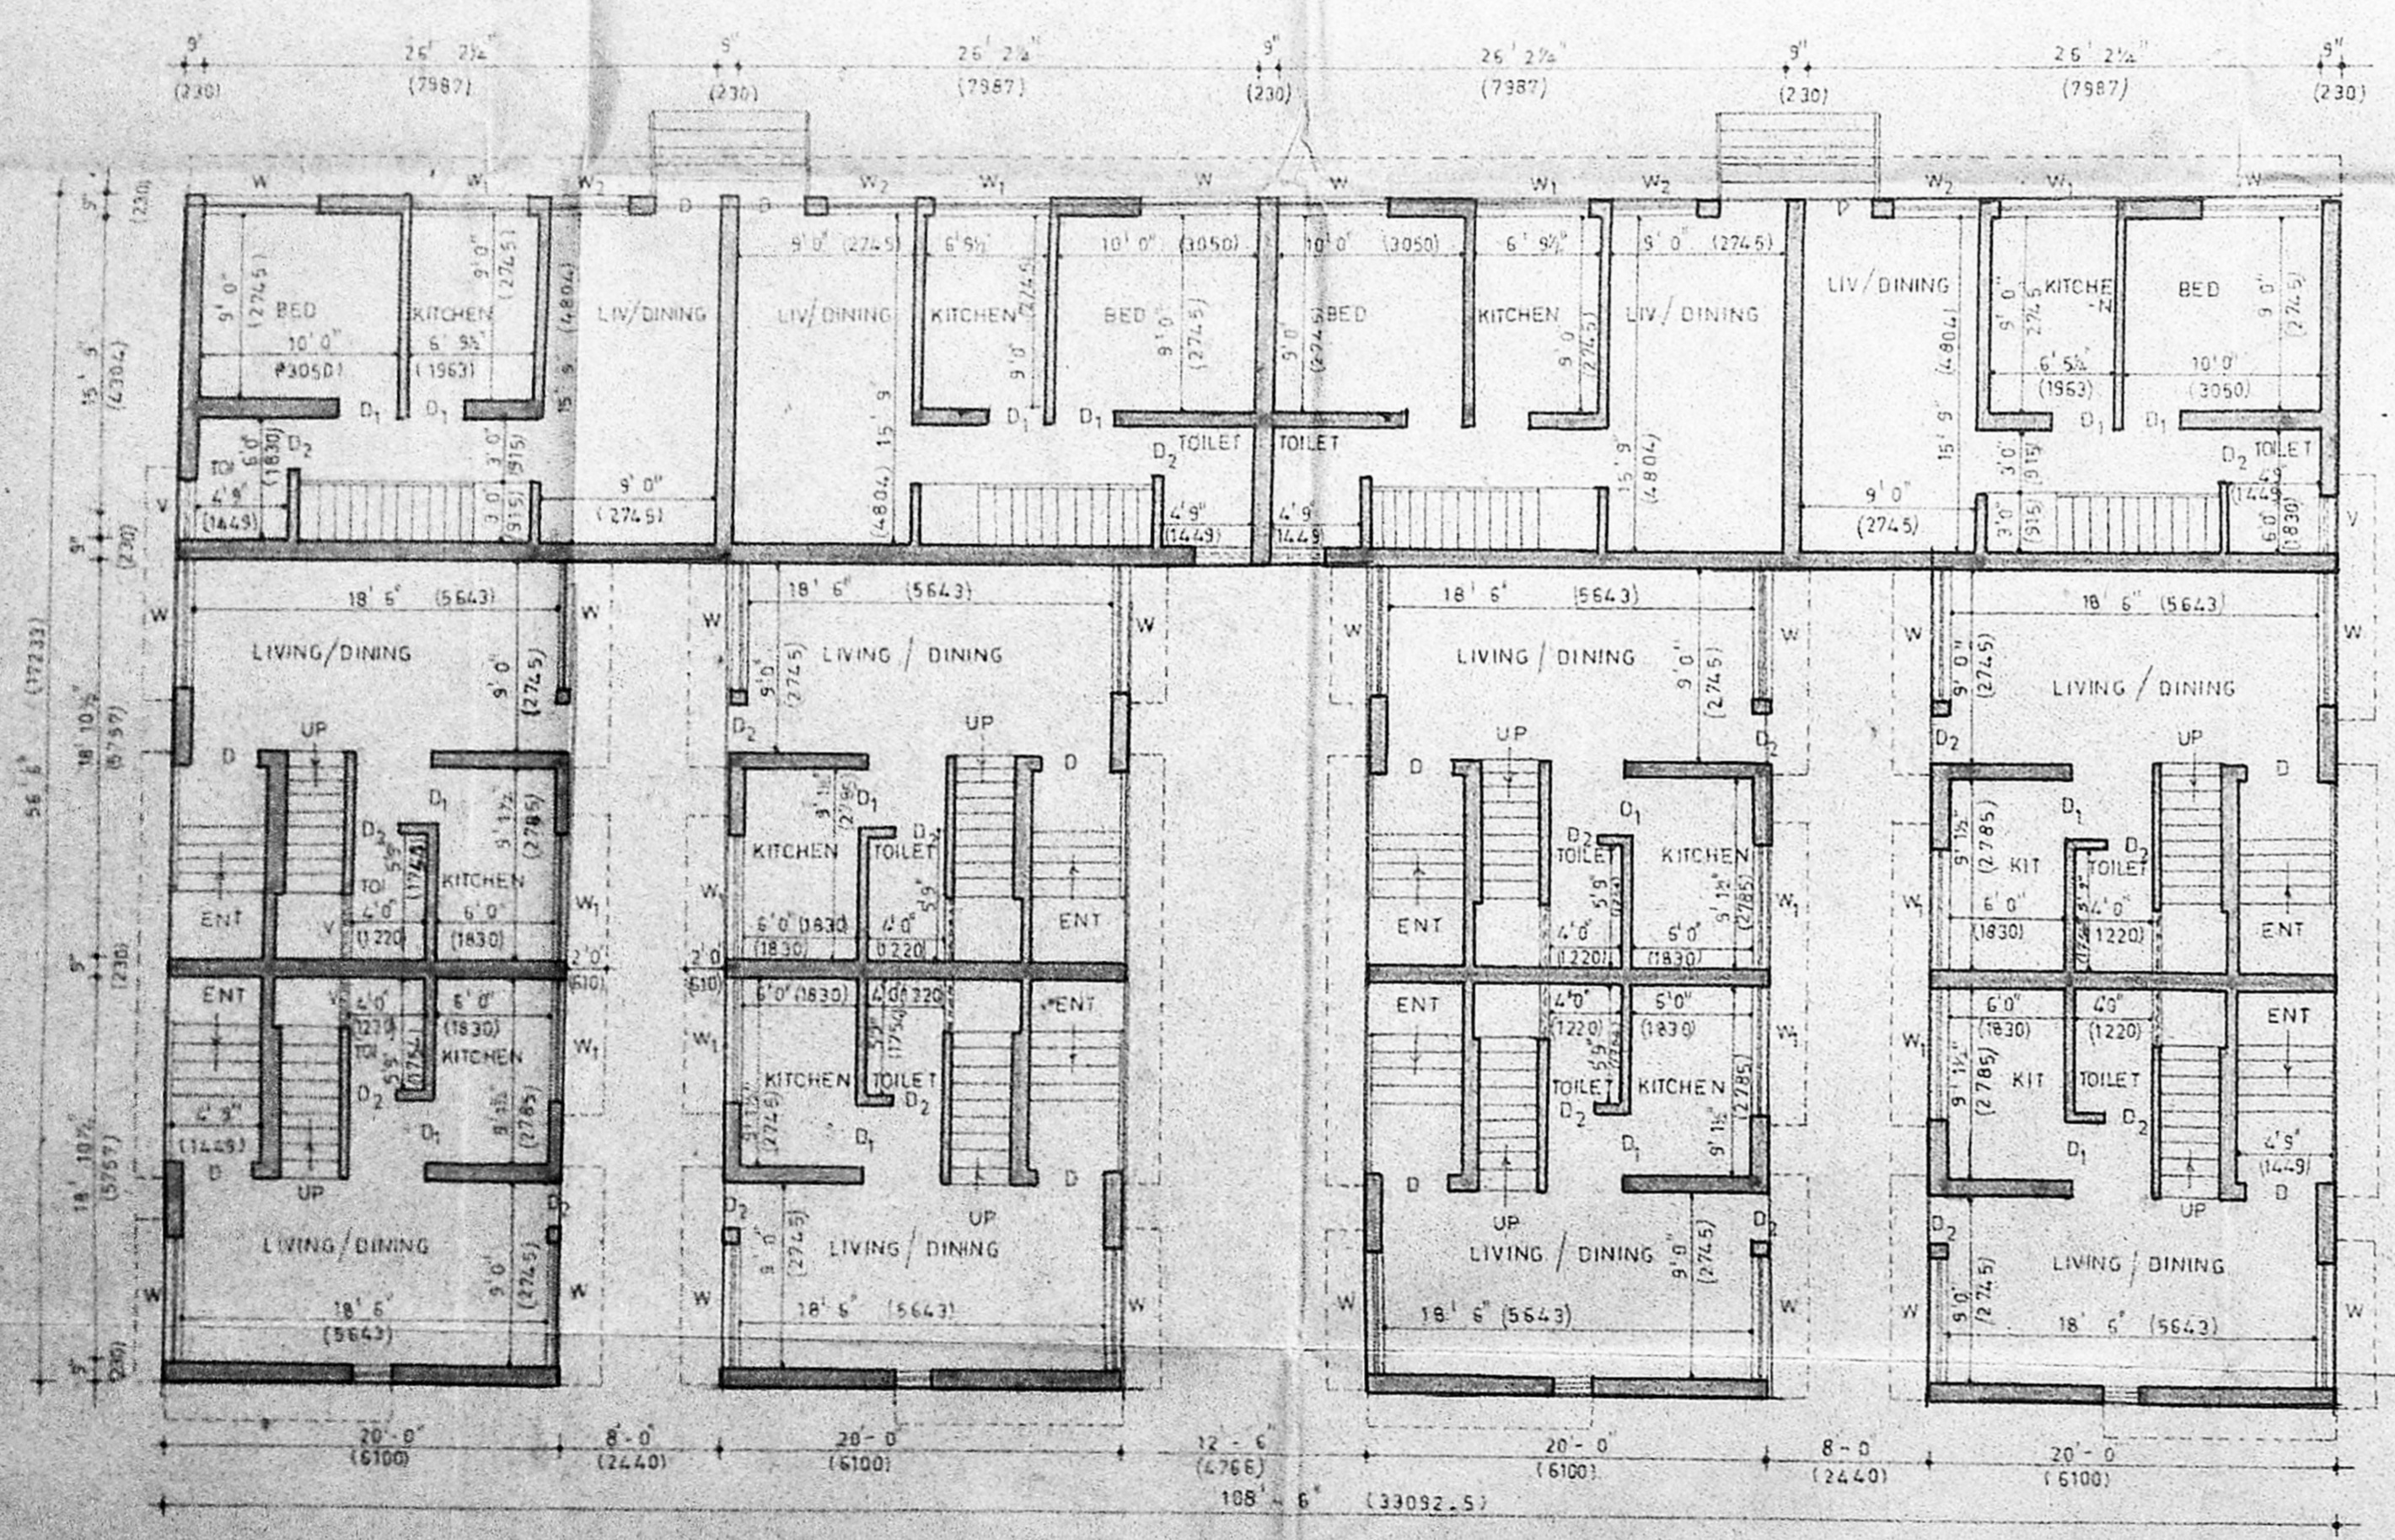

GROUND FLOOR PLAN.

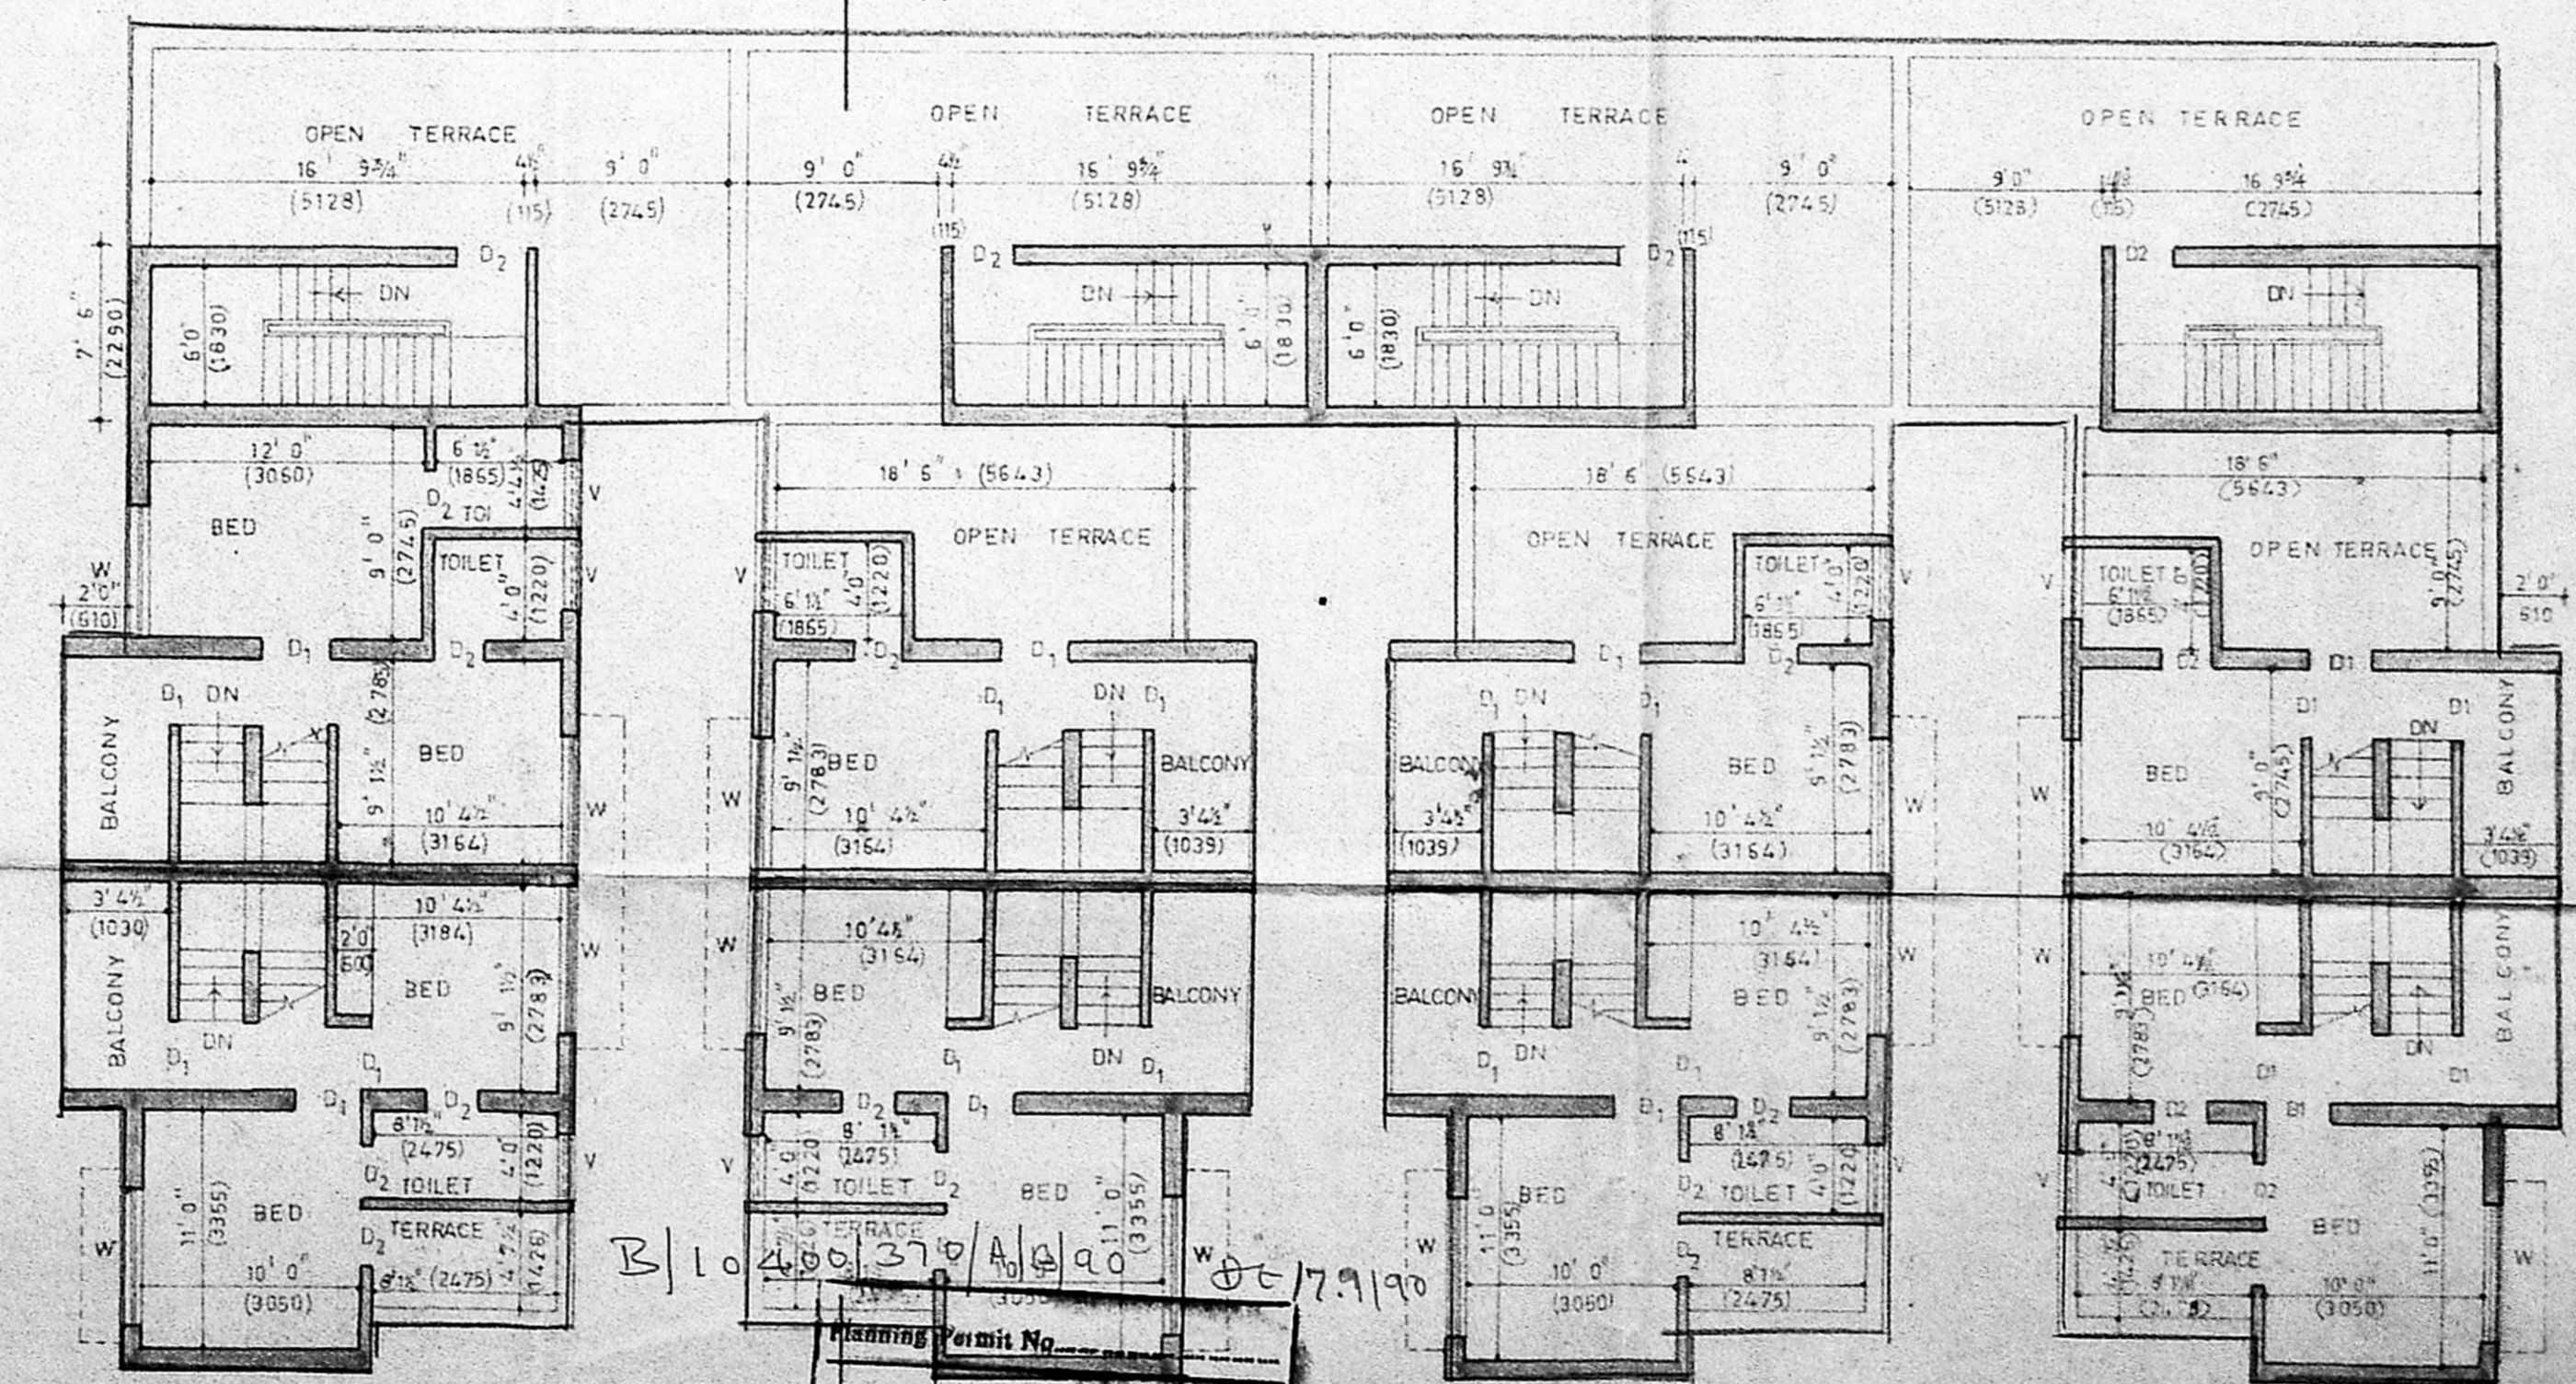

FIRST FLOOR PLAN.

Habibulisa
OWNER SIGNATURE

PROPOSED RESIDENTIAL BUILDING AT DR NO: 502, 503, 5th MAIN ROAD, SADASIVANAGAR, MADIPAKKAM, S NO: 110/1 SAIDAPET TALUK, CHENGALPET DISTRICT.

SCALE 1"=8'0" DATE: _____


GROUND FLOOR PLAN, FIRST FLOOR PLAN, ELEVATION, SECTION, SITE & KEY PLANS

Syed Mazhar Ahmed
Class I Licensee No. 190/89
Regd. No. 12454/89
MCA No. 12454/89
65, Poes Garden, Madras-88

S. Mazhar
MAZHAR & ASSOCIATES,
NO. 69 POES GARDEN MADRAS 86.


DRAWN	CHECKED	JOB NO	DRG. NO
			108

APPROVED
SUBJECT TO THE CONDITIONS IN THIS OFFICE LETTER.
No. 21/8682/20 17.9.90.
13/9/90
MEMBER SECRETARY
MADRAS METROPOLITAN DEVELOPMENT AUTHORITY
MADRAS-600008.

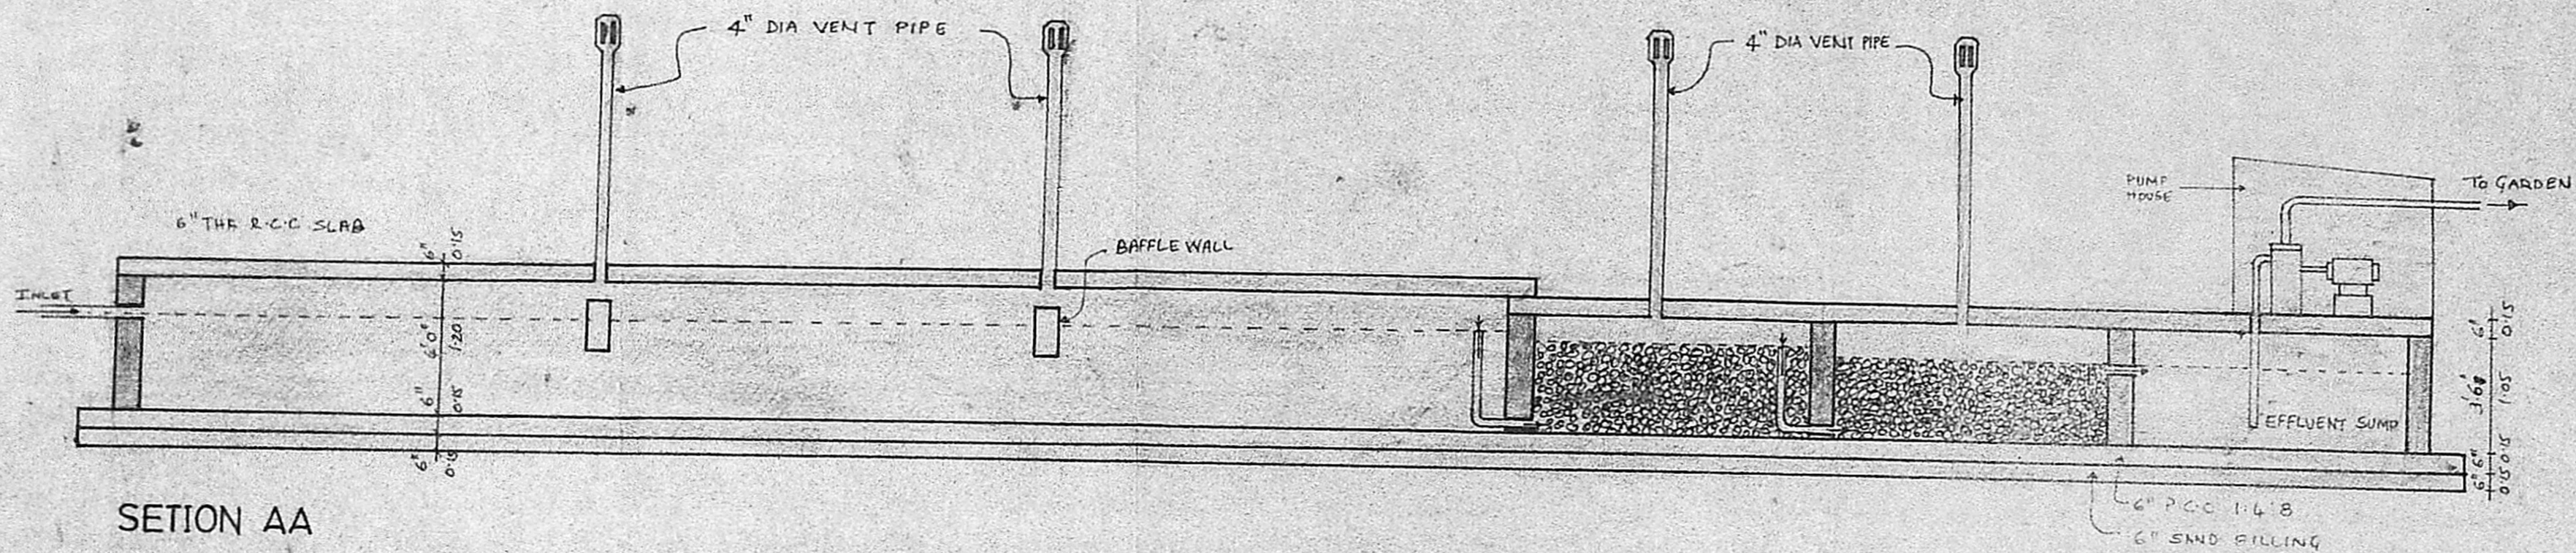

SECTION AA

B/10400/370/D/190 17.9.90

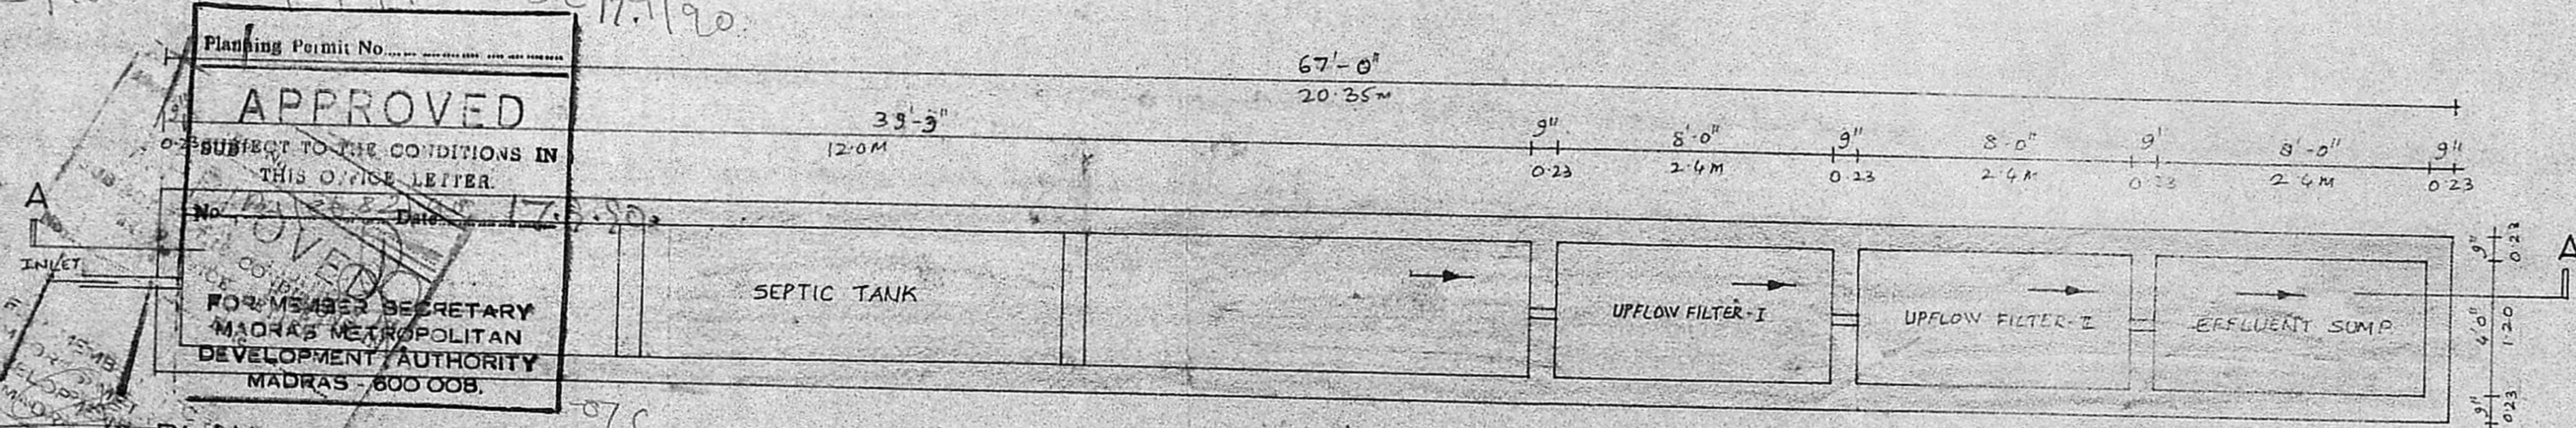

Planning Permit No.
APPROVED
 SUBJECT TO THE CONDITIONS IN THIS OFFICE LETTER.
 No. 17.9.90 Date 17.9.90
 FOR MEMBER SECRETARY
 MADRAS METROPOLITAN
 DEVELOPMENT AUTHORITY
 MADRAS - 600 008.

PLAN
 13/11/90

PLAN & SECTION OF UPFLOW FILTER & SEPTIC TANK FOR PROPOSED RESIDENTIAL BUILDING AT DOOR NO 502 & 503, 55 MAIN ROAD, SADASIVANAGAR, MADIPAKKAM, SNO 110/1 SAIDAPET TALUK, CHENGALPET DISTRICT.

SIGNATURE OF OWNER <i>Abulhasan</i>	SIGNATURE OF LICENSED SURVEYOR <i>S. Mazhar</i> Syed Mazhar Ahmed Class I Licensed Surveyor Regd. No. 190/89 MCA No. 12454/89 69, Poes Garden, Madras-60
--	--

SCALE 1" = 4'-0"	DATE 2-2-90	JOB NO 108	DRG NO 4
---------------------	----------------	---------------	-------------

NAME & ADDRESS OF LICENSED SURVEYOR:
 SYED MAZHAR AHMED
 69, POES GARDEN,
 MADRAS - 600086.