




ELEVATION

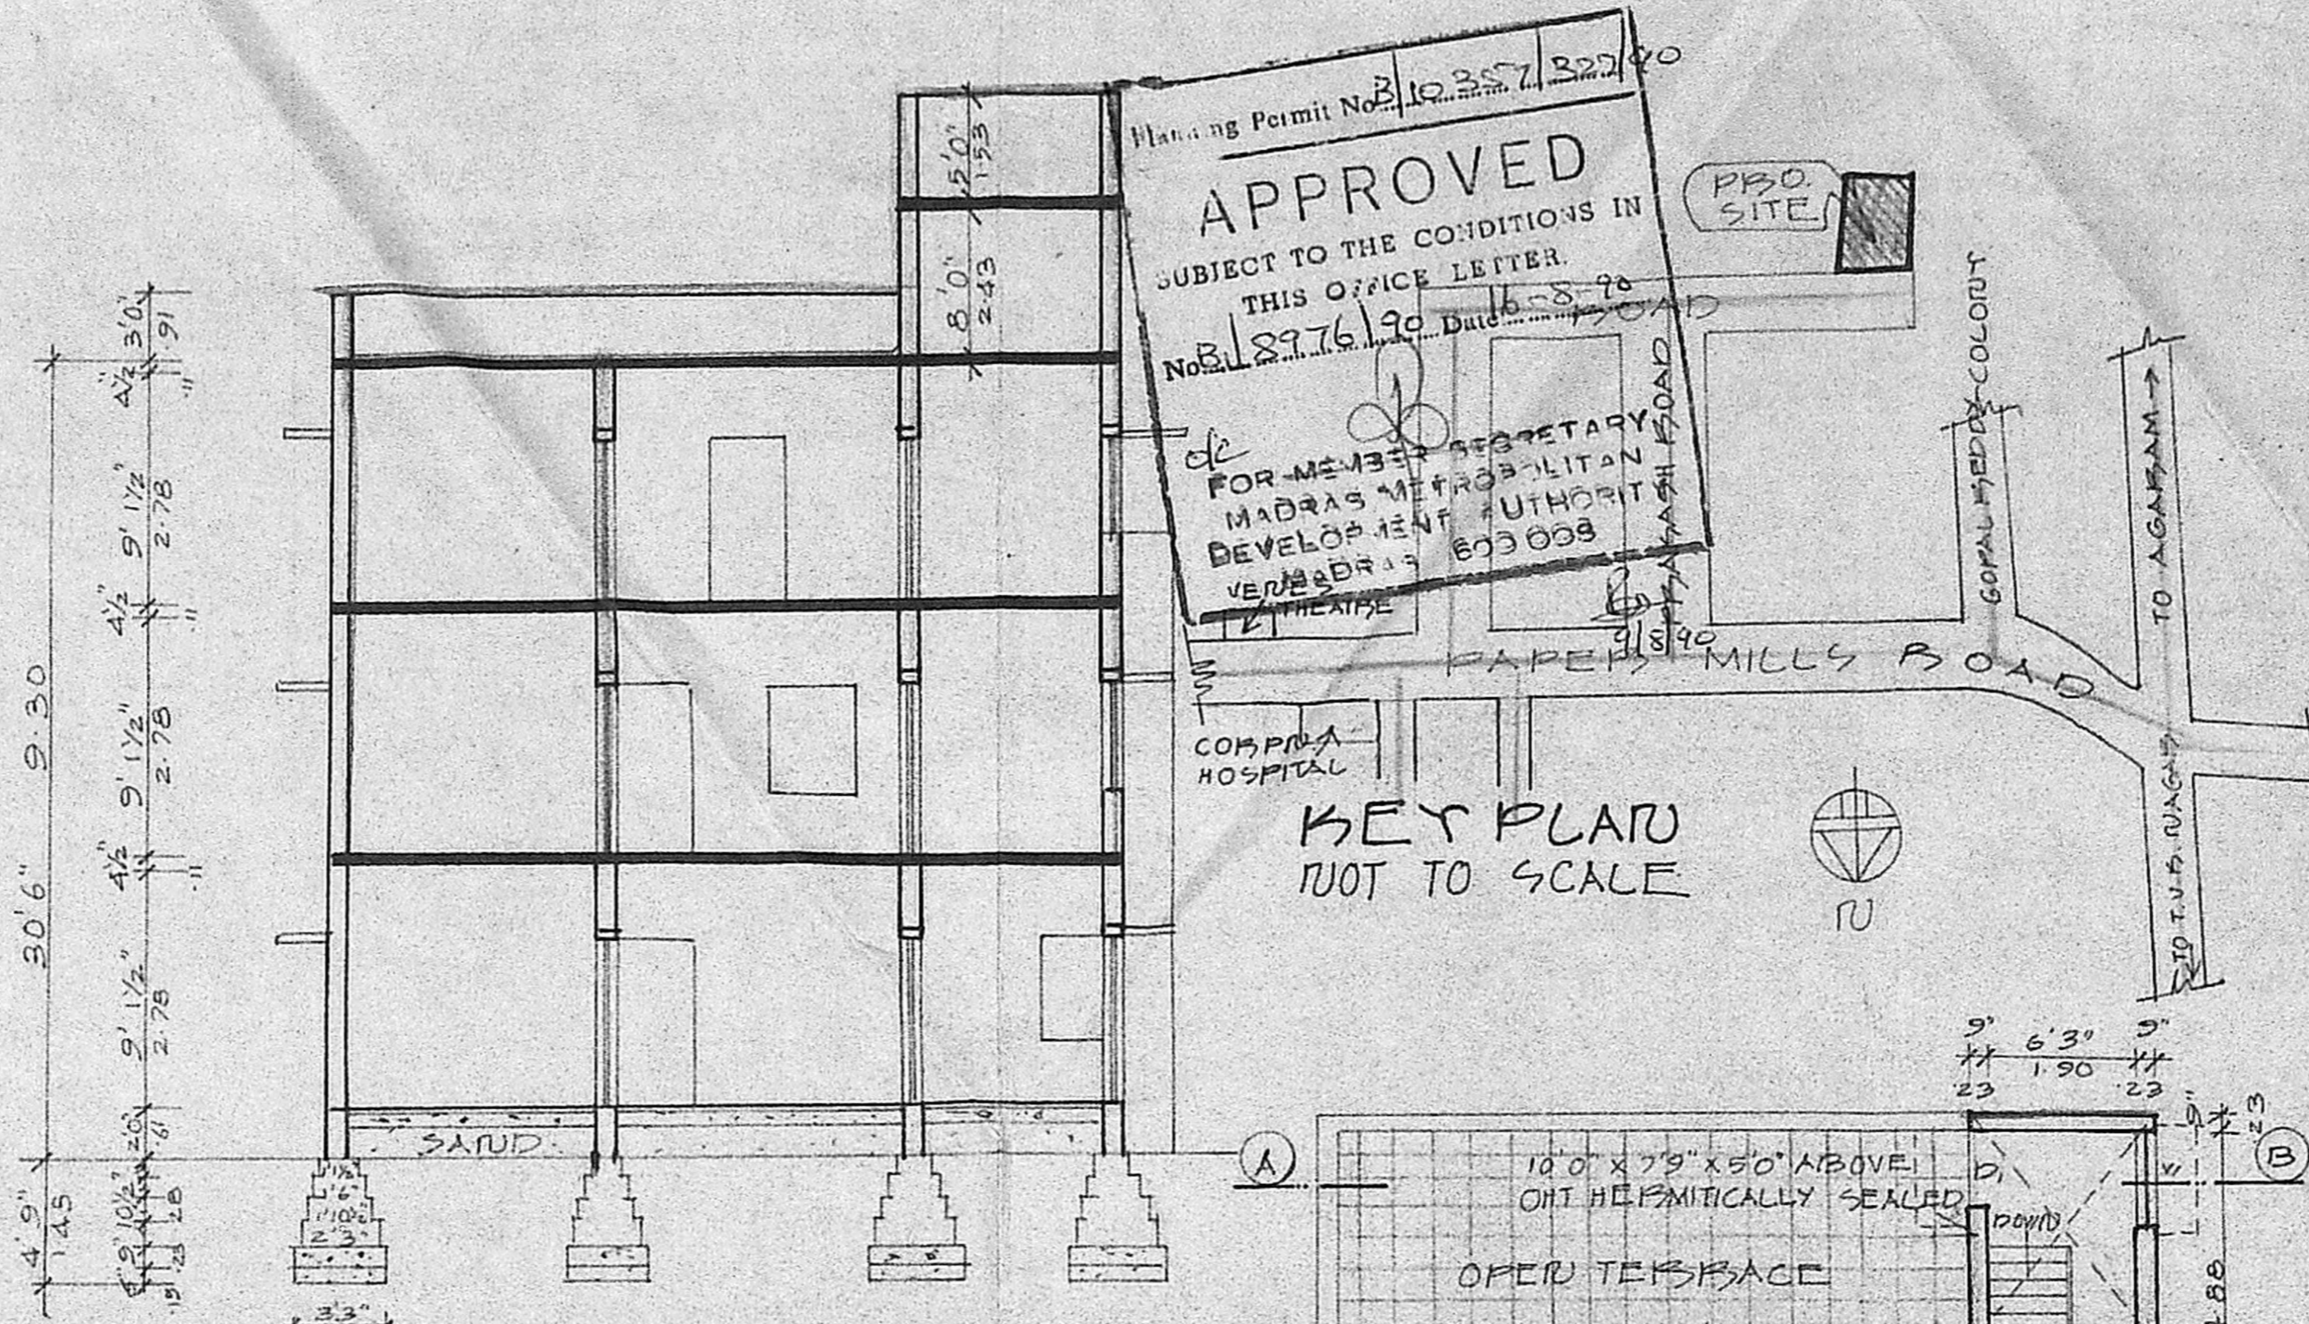


SECTION ON AB

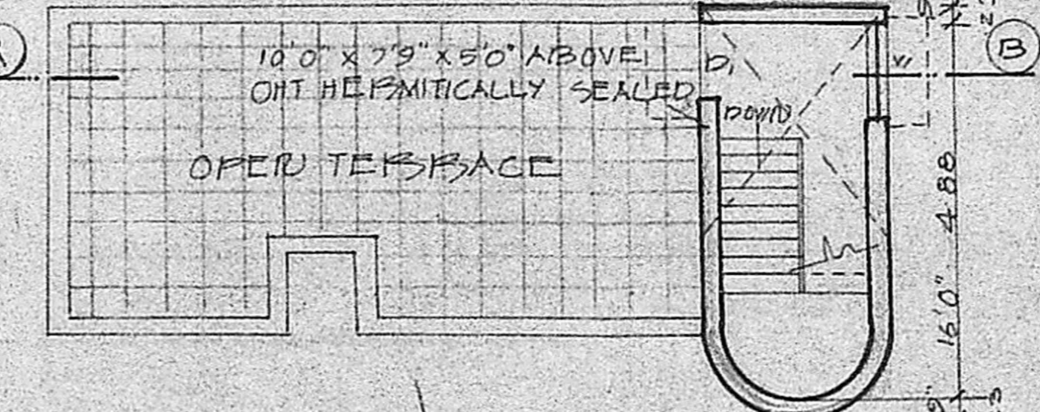


TERRACE PLAN

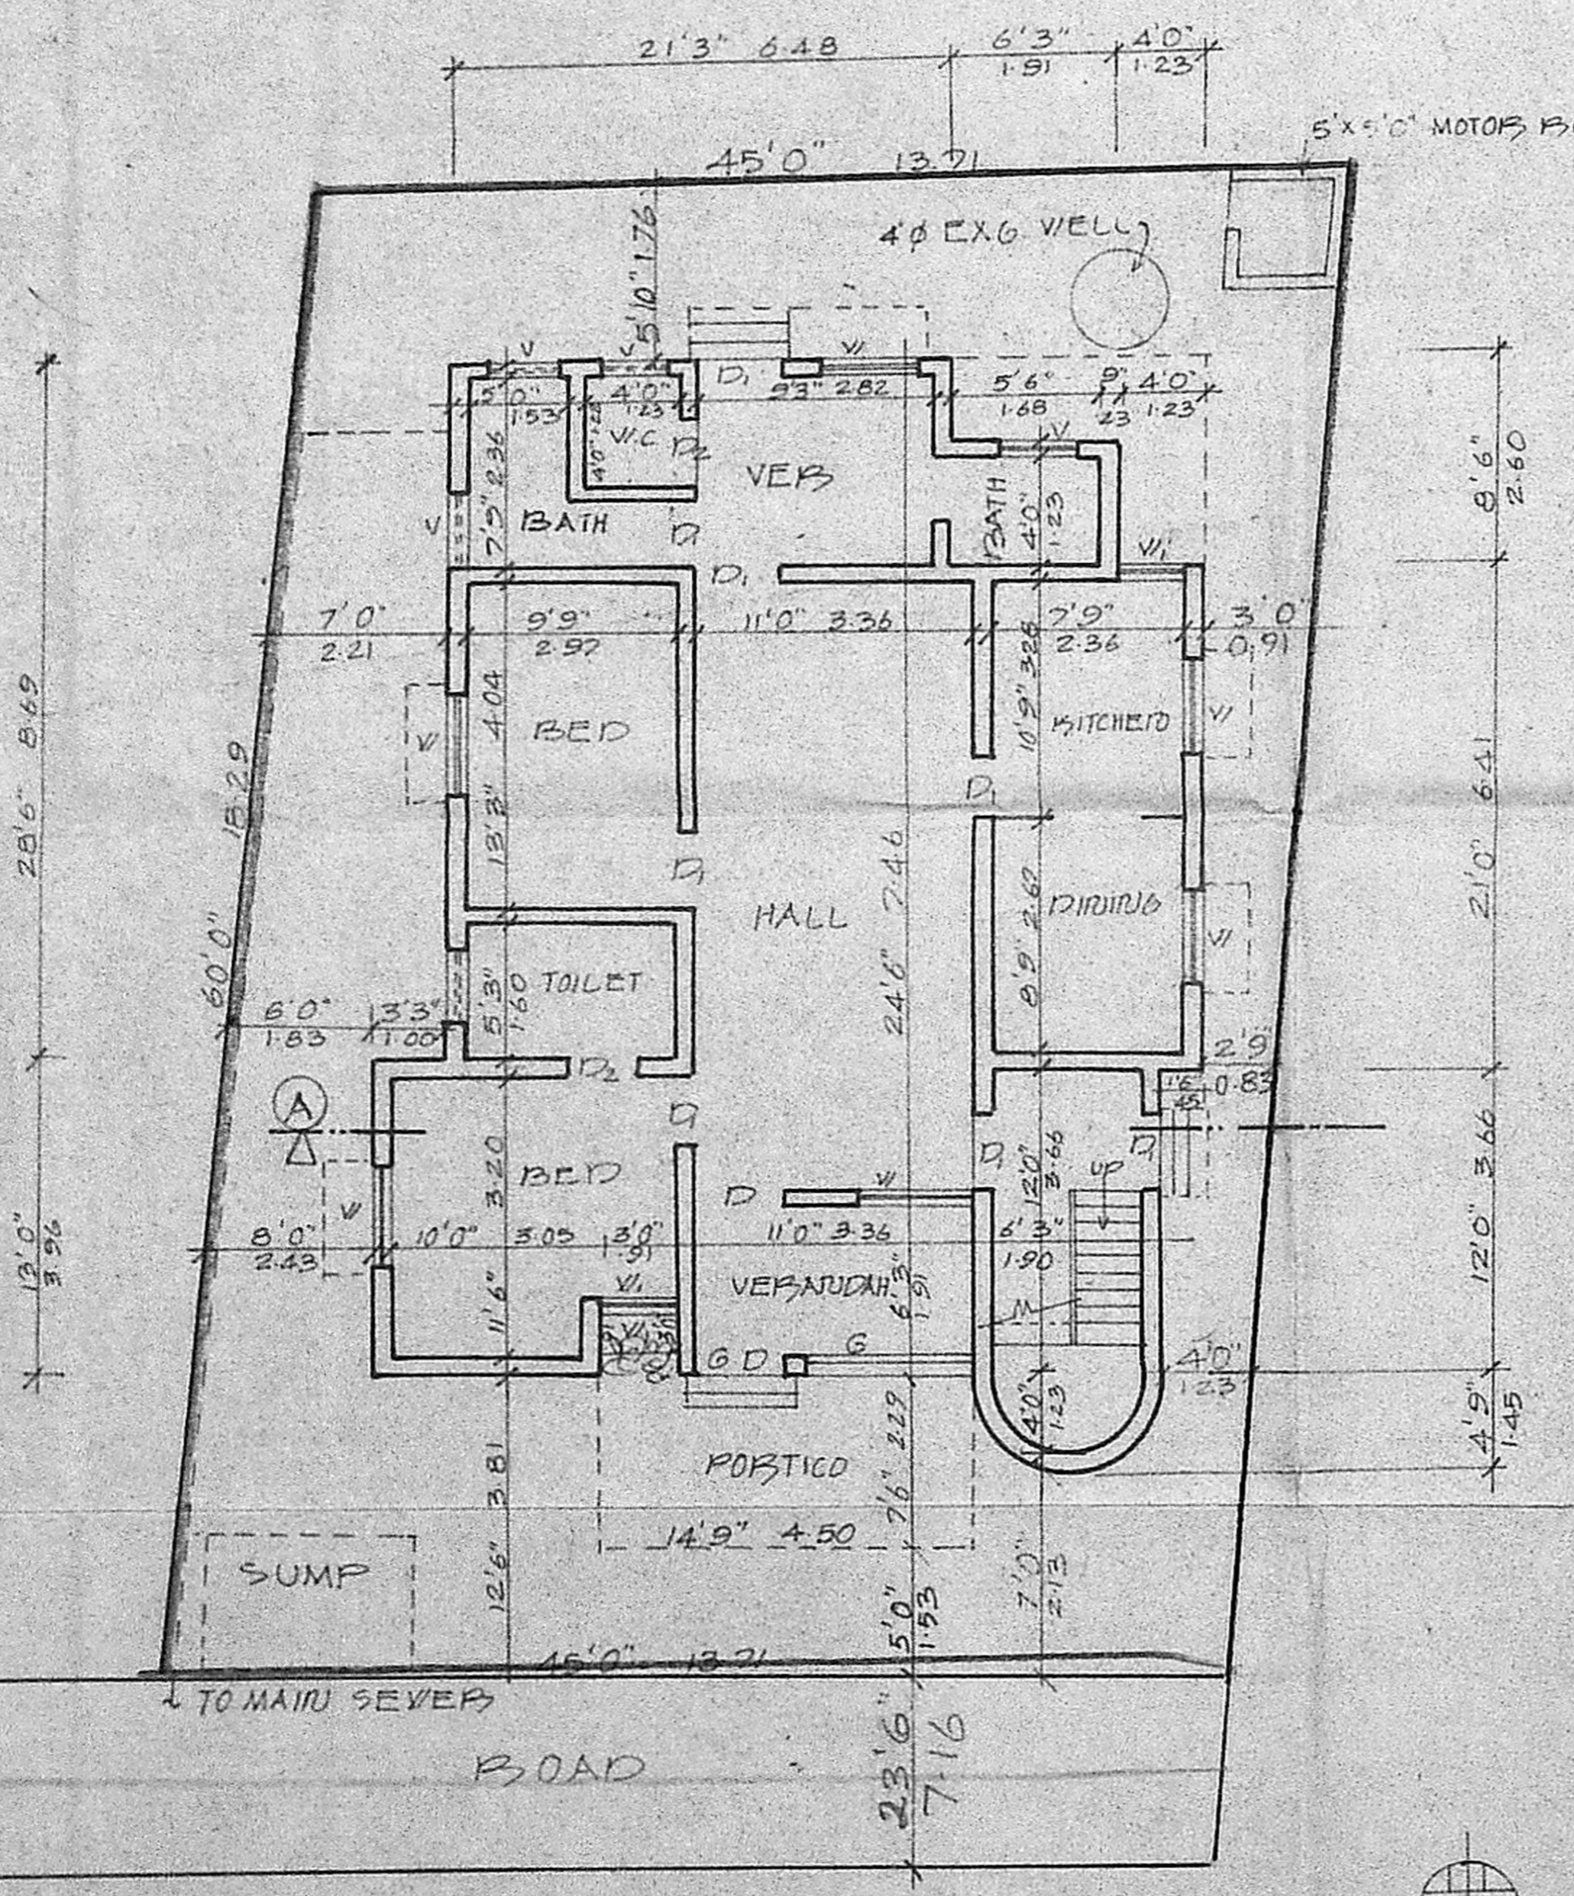

SITE PLAN CUM GROUND FLOOR PLAN

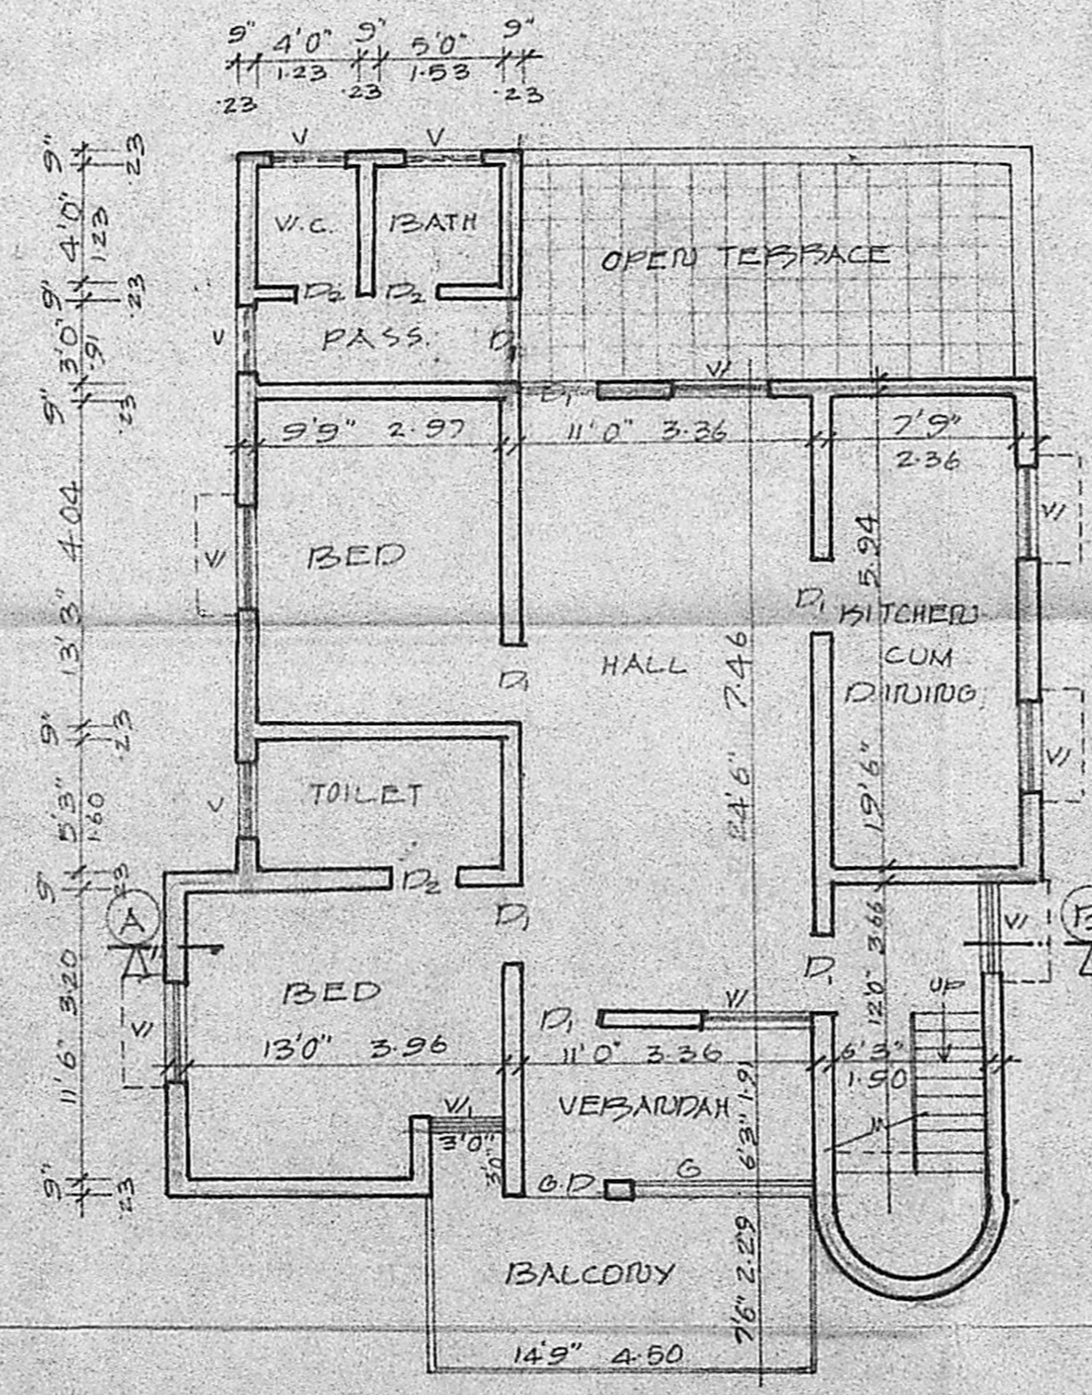

PRO. FIRST FLOOR PLAN

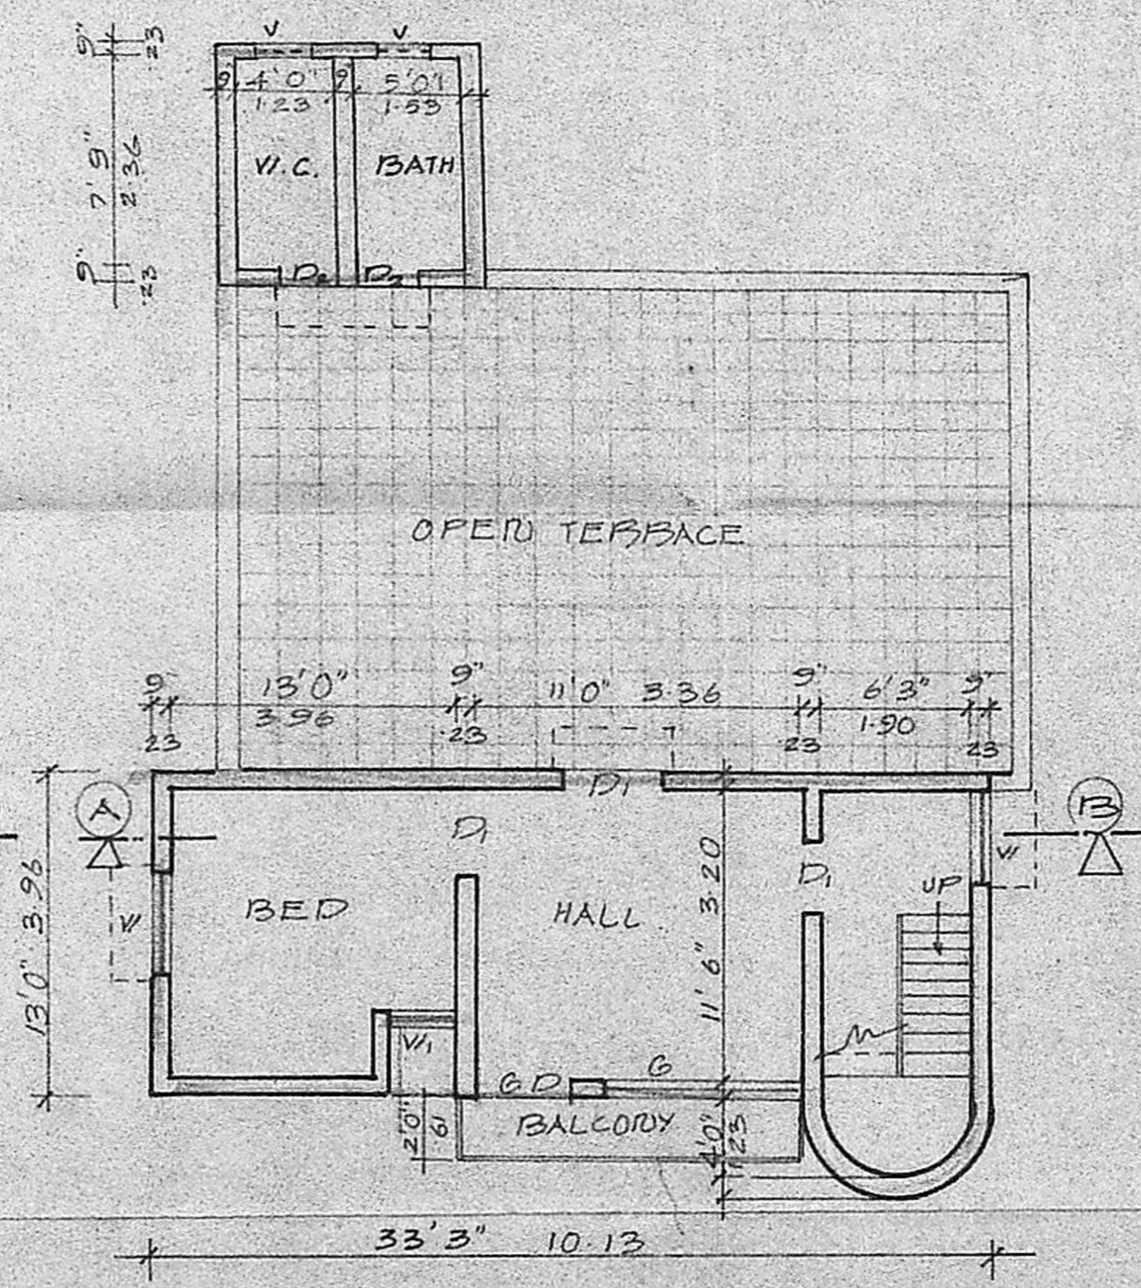

PRO. SECOND FLOOR PLAN

JOINERIES

D PARALLELED DOORS	3'6" X 7'0"	1.06 X 2.13
D1	3'0" X 7'0"	0.91 X 2.13
D2	2'6" X 7'0"	0.76 X 2.13
G GRILL DOOR	3'0" X 7'0"	0.91 X 2.13
G GRILL	6'0" X 4'6"	1.83 X 1.38
V GLAZED WINDOW	4'0" X 4'6"	1.23 X 1.38
V1	3'0" X 4'6"	0.91 X 1.38
V GLAZED VENTILATORS	3'0" X 2'0"	0.91 X 0.61

SPECIFICATION

SAND FILLING	10 CM COURSE
P.C.C. 1:4:8 IN FOUNDATION & FLOORING	
BRICK WORKS	IN ACCORDANCE WITH C.M.I.S.
P.C.C. WORKS	IN ACCORDANCE WITH C.M.I.S.
PLASTERING	IN ACCORDANCE WITH C.M.I.S.
STANDARD WEATHERING	IN ACCORDANCE WITH C.M.I.S.

AREA DETAIL

TOTAL EXTENT OF THE SITE	2580 SFT (OR) 239.68 M <sup>2</sup>
EXG. G. FLOOR AREA	1337 SFT - 124.21 M <sup>2</sup>
PRO. F. FLOOR AREA	1275 SFT - 118.45 M <sup>2</sup>
PRO. S. FLOOR AREA	447 SFT - 41.50 M <sup>2</sup>

COLOURS INDEX

ROADS	---
BOUNDARY	---
PROPOSALS	---
EXISTINGS	---

PLAN SHOWING THE PROPOSED CONSTRUCTION OF I<sup>ST</sup> & II<sup>ND</sup> FLOOR FOR RESIDENTIAL BUILDING IN T.S. NO. 17/18, BLOCK NO. 20, AT PLOT NO. 11, PRAKASH AVENUE, SEMBIUM VILLAGE, MADRAS. CORPN. DIV. NO. 52, SCALE. 1"=8'0" (OR) 1:100

*[Handwritten Signature]*

OWNER'S SIGNATURE

*[Handwritten Signature]*  
 VENKATACHALAM B.S. Eng.  
 CONSULTING ENGINEER & CONTRACTOR  
 LICENSED SURVEYOR CLASS III OF  
 CORPORATION OF MADRAS.  
 21, KOTHANDARAMA IYER LANE  
 MADRAS. 600 021. PH. 525534

LICENSED SURVEYOR