


340
3 sides
to make
for
old side

M.M.L.A. (B)/PP No. /
C.No. - B, 19280/90
ASSESSOR
PART I
PART II 206190

Planning Permit No. 11044/1474/90
APPROVED
FOR MEMBER SECRETARY
MADRAS
DEVELOP

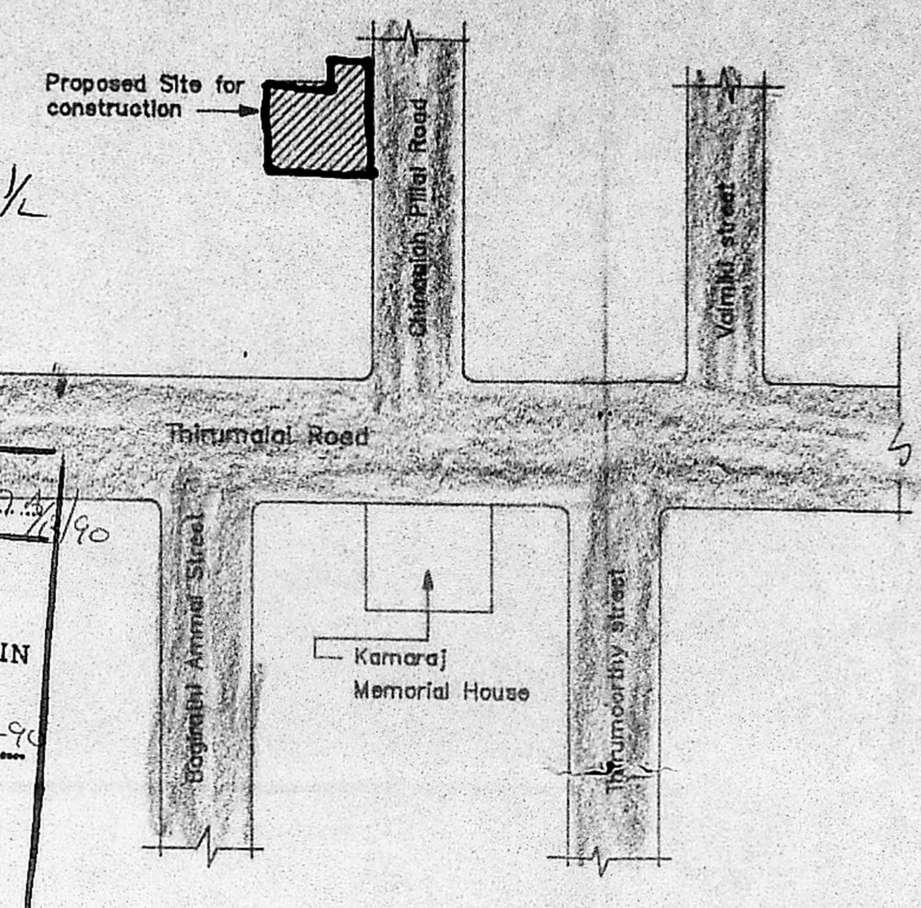

Key Plan

SCHEDULE OF JOINERY		
CODE	SIZE	DESCRIPTION
FD	2.76 X 2.18	COUNTRY WOOD FRENCH DOOR
D1	1.00 X 2.16	TEAK WOOD FRAMED FLUSH DOOR
D2	0.91 X 2.18	COUNTRY WOOD FLUSH DOOR
D3	0.76 X 2.18	DOOR
W7	1.17 X 1.37	STEEL GLAZED WINDOW
W9	0.97 X 1.37	DOOR
V1	0.91 X 0.61	STEEL GLAZED VENTILATOR
V2	0.61 X 0.91	DOOR
O	0.91 X 1.22	OPENING

SPECIFICATION	
CODE	DESCRIPTION
1	P.C.C. 1:4:8 IN FOUNDATION
2	RIVER SAND FILLING IN FOUNDATION
3	BRICK WORK IN CEMENT MORTAR 1:5
4	R.C.C. WORK FOR SLABS, LINTELS & BEAMS
5	PLASTERING IN 1:4 INTERNAL 1:4 EXTERNAL POLISHED FLOORING WEATHERING COURSE OF BRICK JELLY LIME CONCRETE

AREA STATEMENT	
PLOT AREA	1119.75 M ²
BUILT UP AREA	1677.276 M ²
COLOUR INDEX	
PROPOSED CONSTRUCTION	<input type="radio"/>
BOUNDARY OF SITE	<input type="radio"/>
ROAD	<input type="radio"/>

CIVIL ENGINEER No. 476/90-91


K. Gummatt

Lalitha Rasthara
P.O. AGENT FOR
KBASKARI, Gummatt
-AN.
OWNERS' SIGNATURE


1:800 83 B	08-03-80	1:100	BRAND	AREN	E. Prabh	
Dwg. No.	Date	Scale	Rev	File	Dm. by	Chk. by

PROPOSED CONSTRUCTION OF
FLATS AT DOOR No 20/1 & 2,
THIRUMALAI PILLAI ROAD
(CHINNAIAH PILLAI ROAD)
T. NAGAR,
MADRAS- 600017,
T.S. No. 8343/1, & 8343/5 (vacant-
BLOCK No: 109. land)
CORPORATION REVENUE
DIVISION No 121
CIRCLE 6
TALUK - MAMBALAM - GUINDY.


Designers & Developers
Alacrity Foundations
Pvt. Ltd.
1, Kamala Bai Street
Chennai 600017

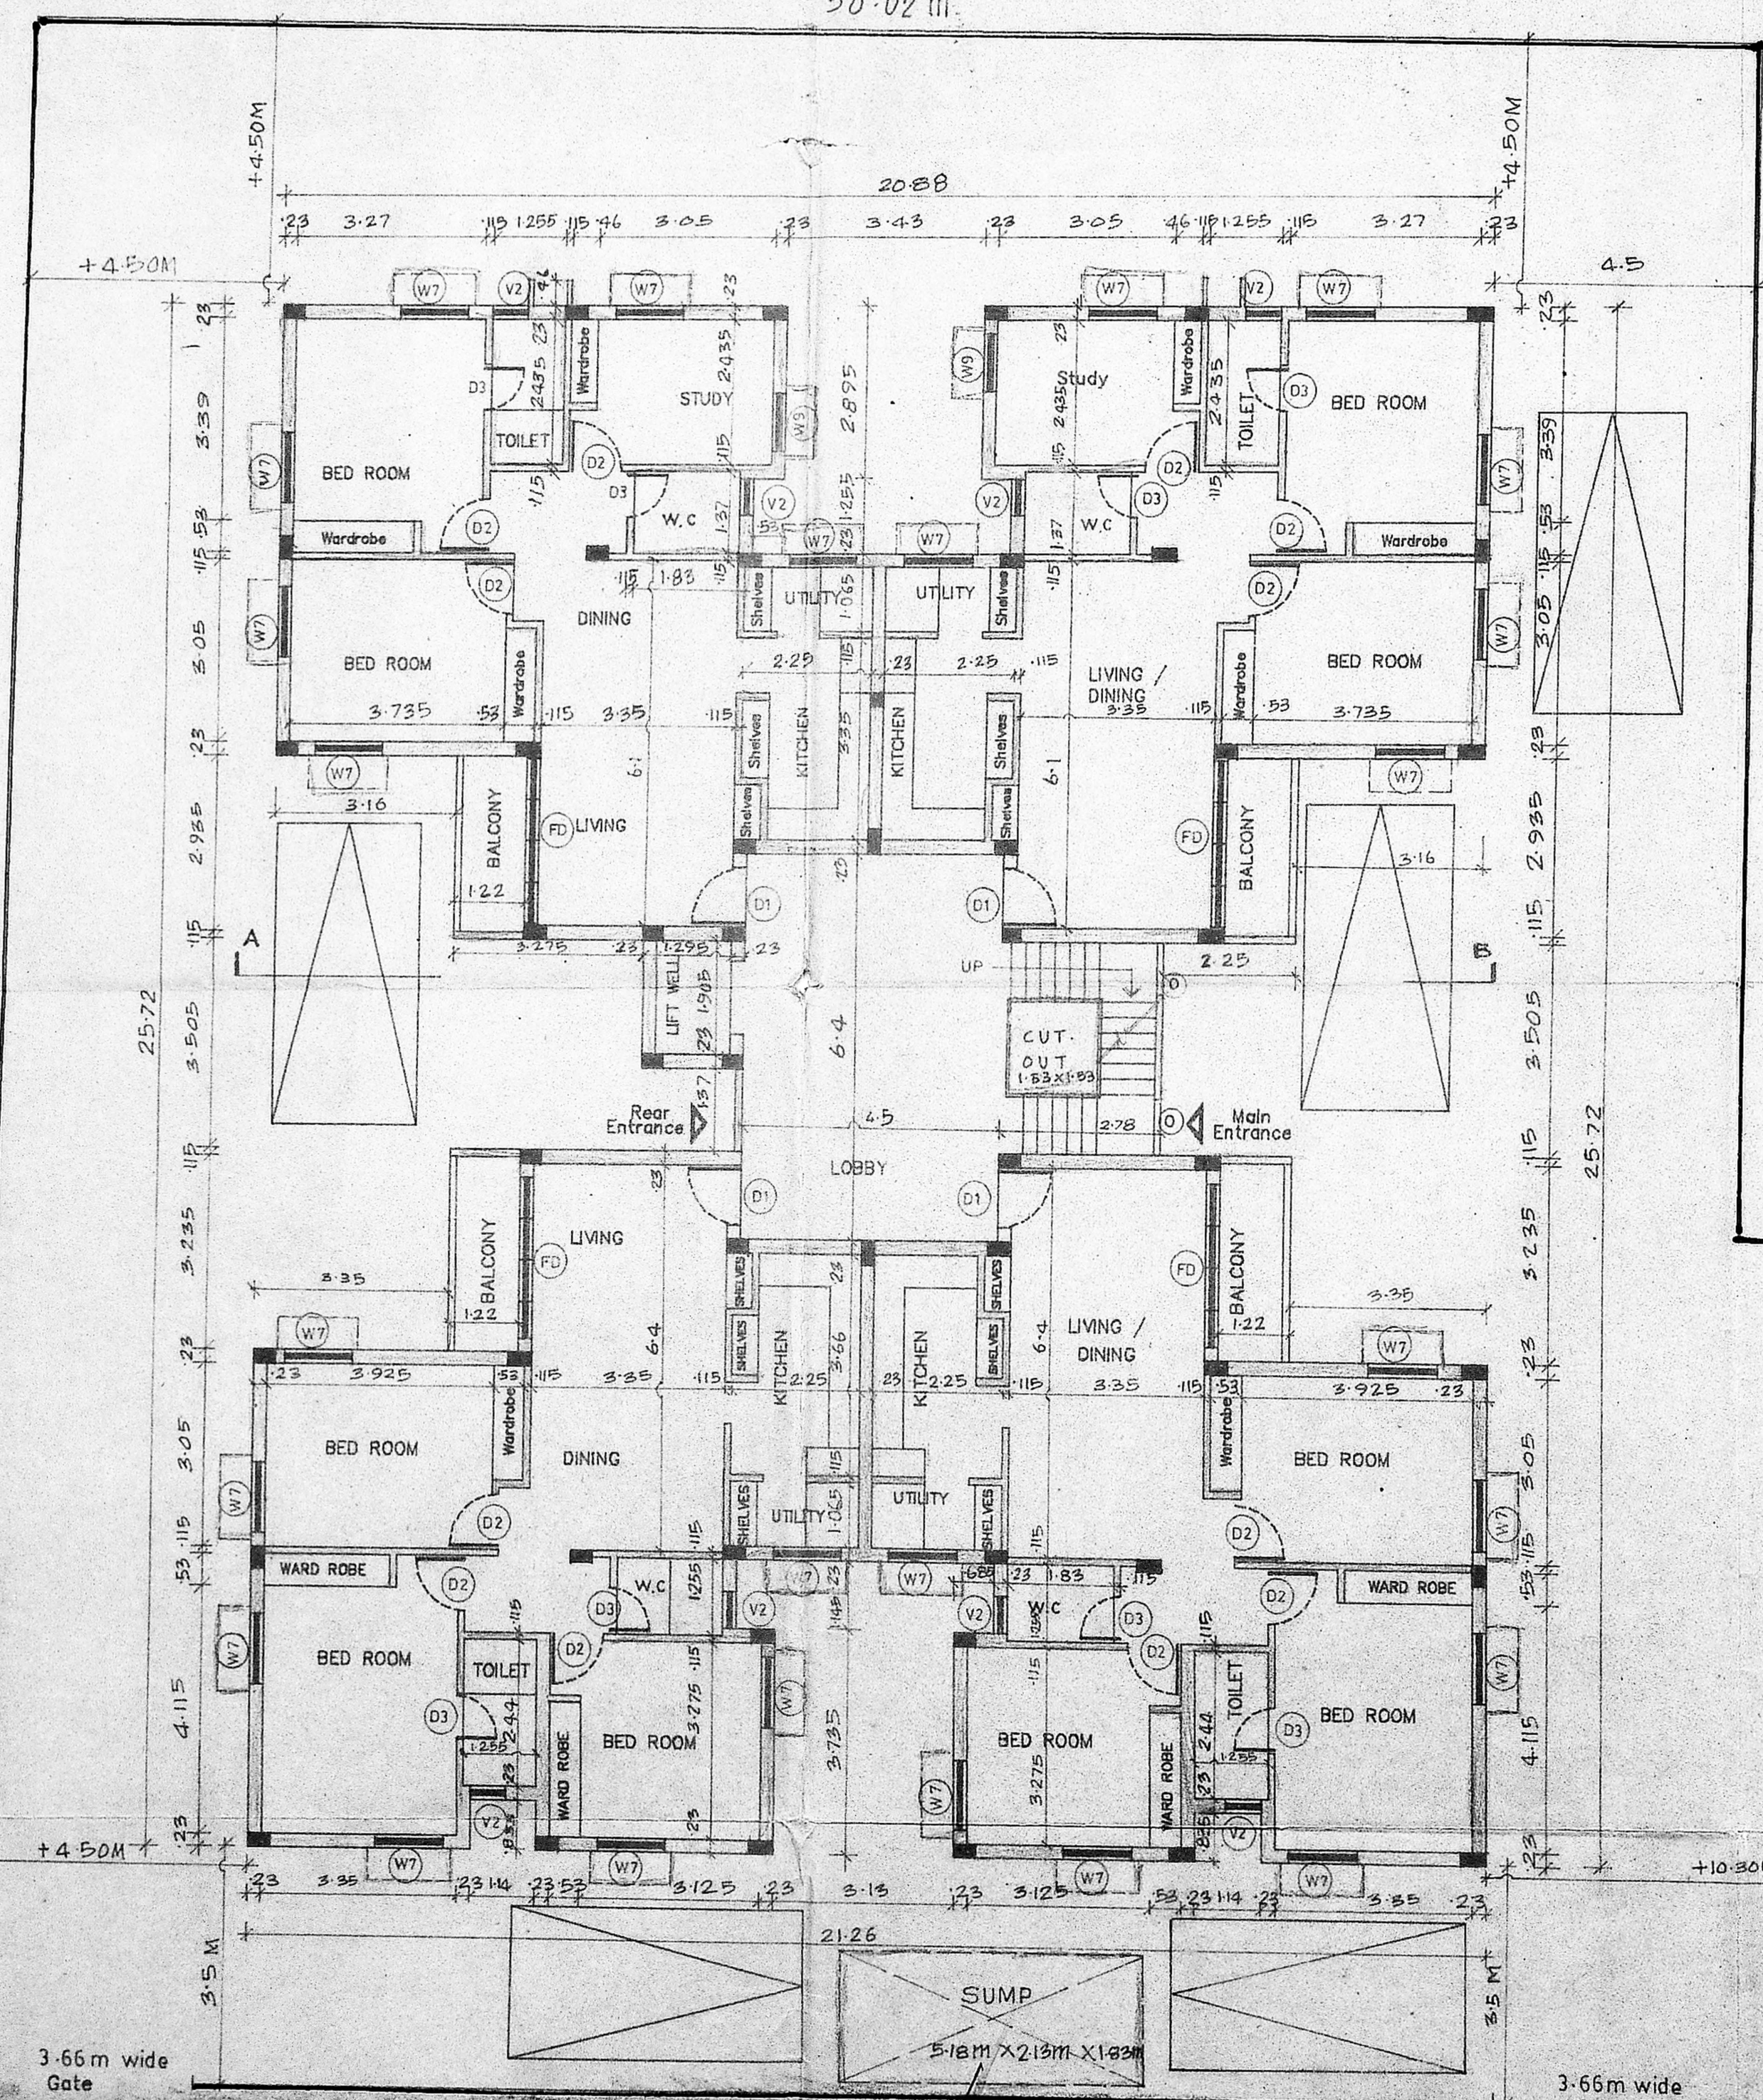


SITE CUM GROUND FLOOR PLAN

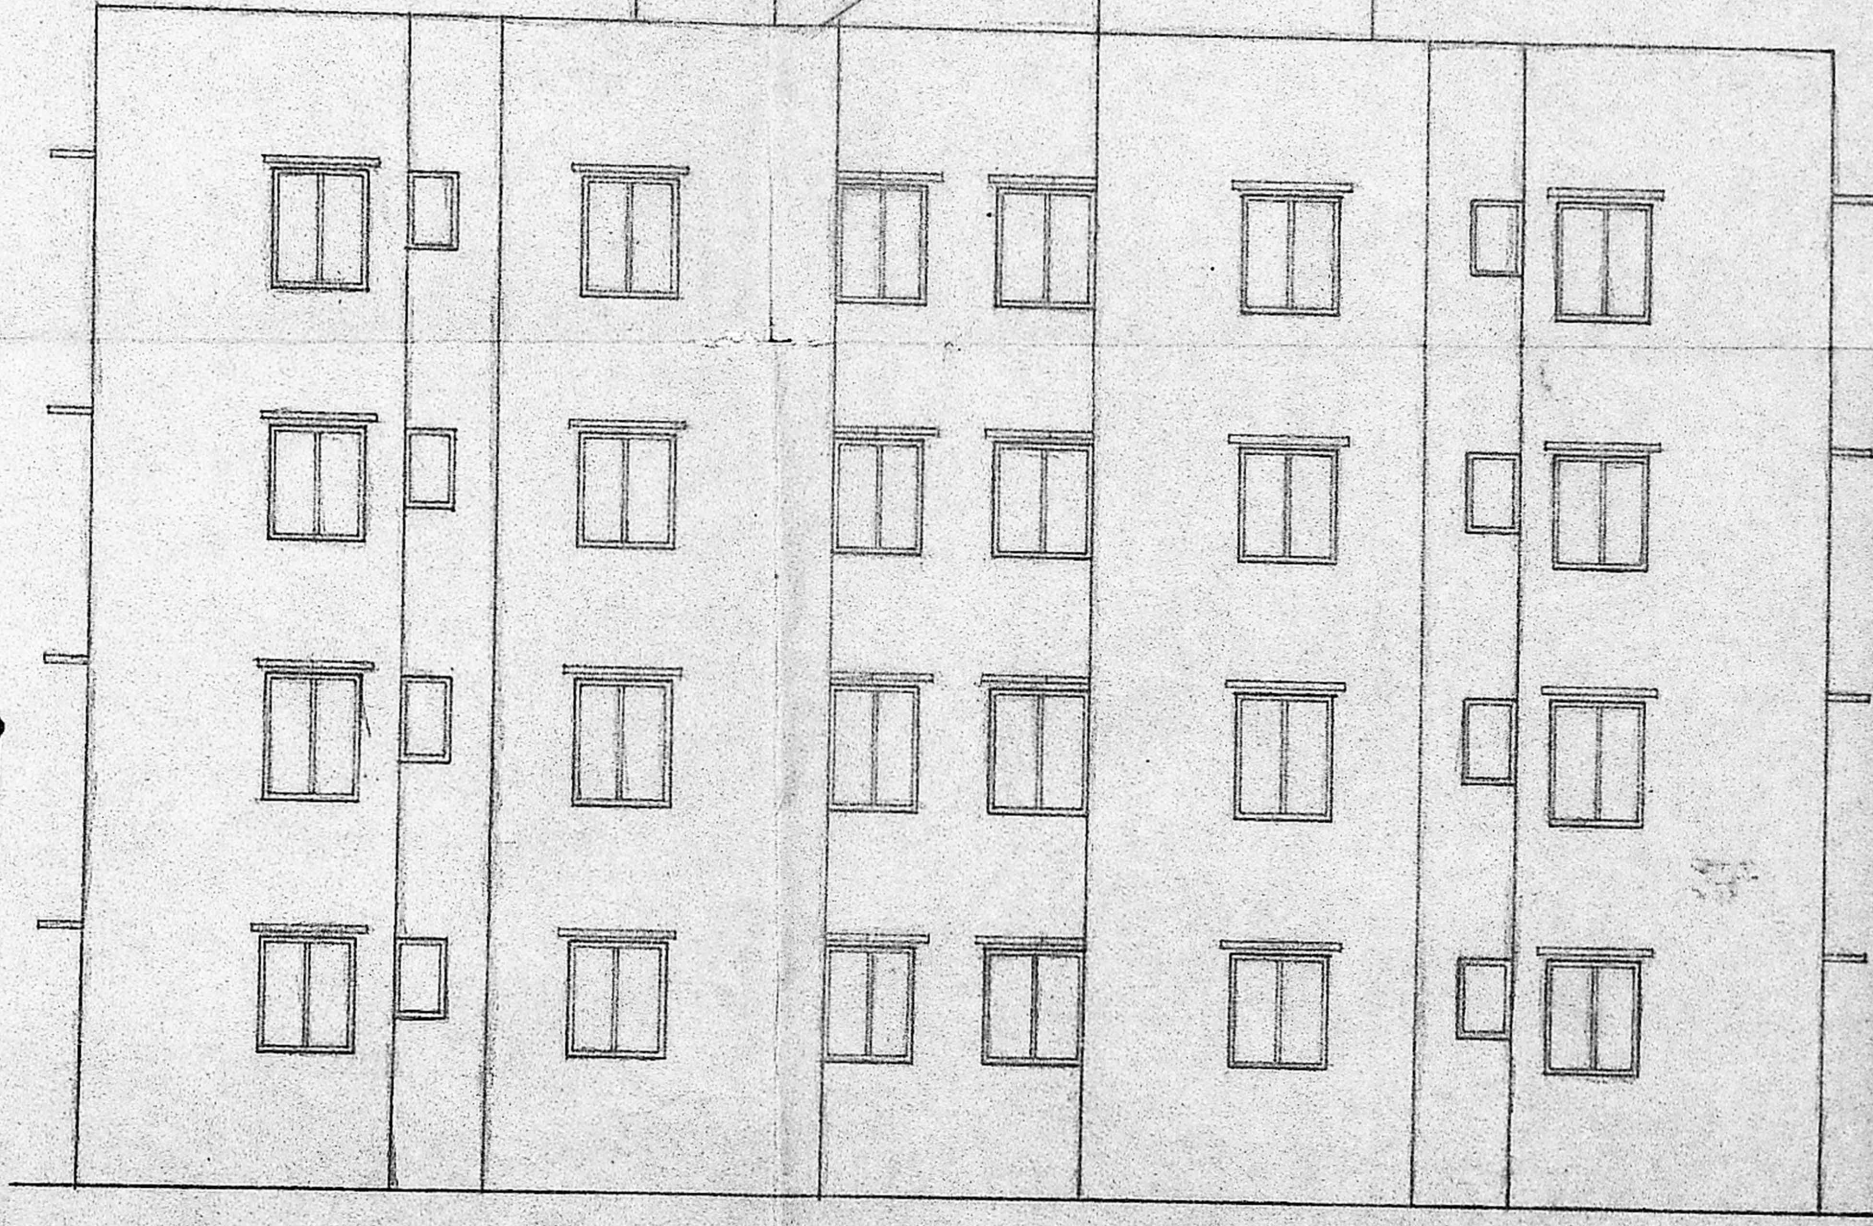


FRONT ELEVATION

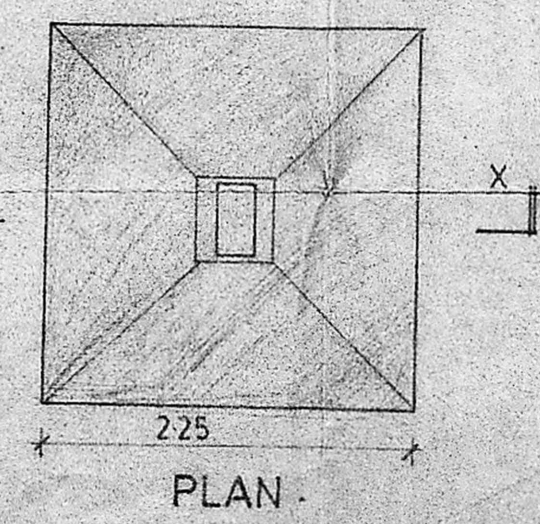

PLAN

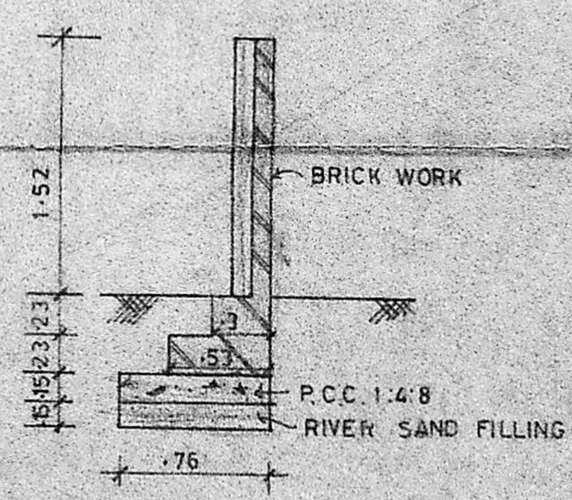

SECTION OF COMPOUND WALL

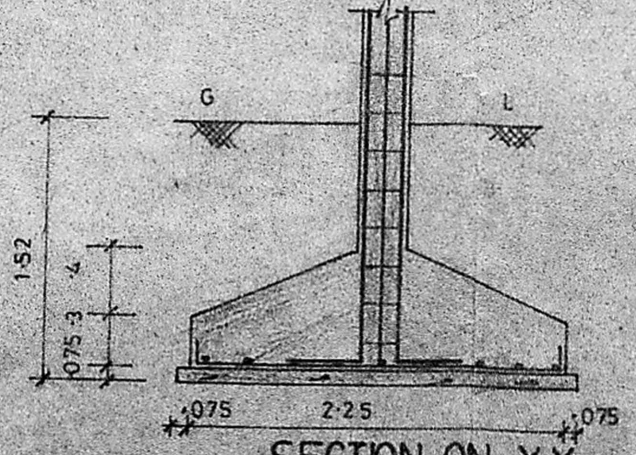

SECTION ON X-X


SECTION OF FOUNDATION

scale 1:50


SHEET No: 1/2




MMDA IB/VP No. 13/18/90
 C.No. B.1/92/80/90
 ASST. Secretary
 PART I
 PART II 20/6/90

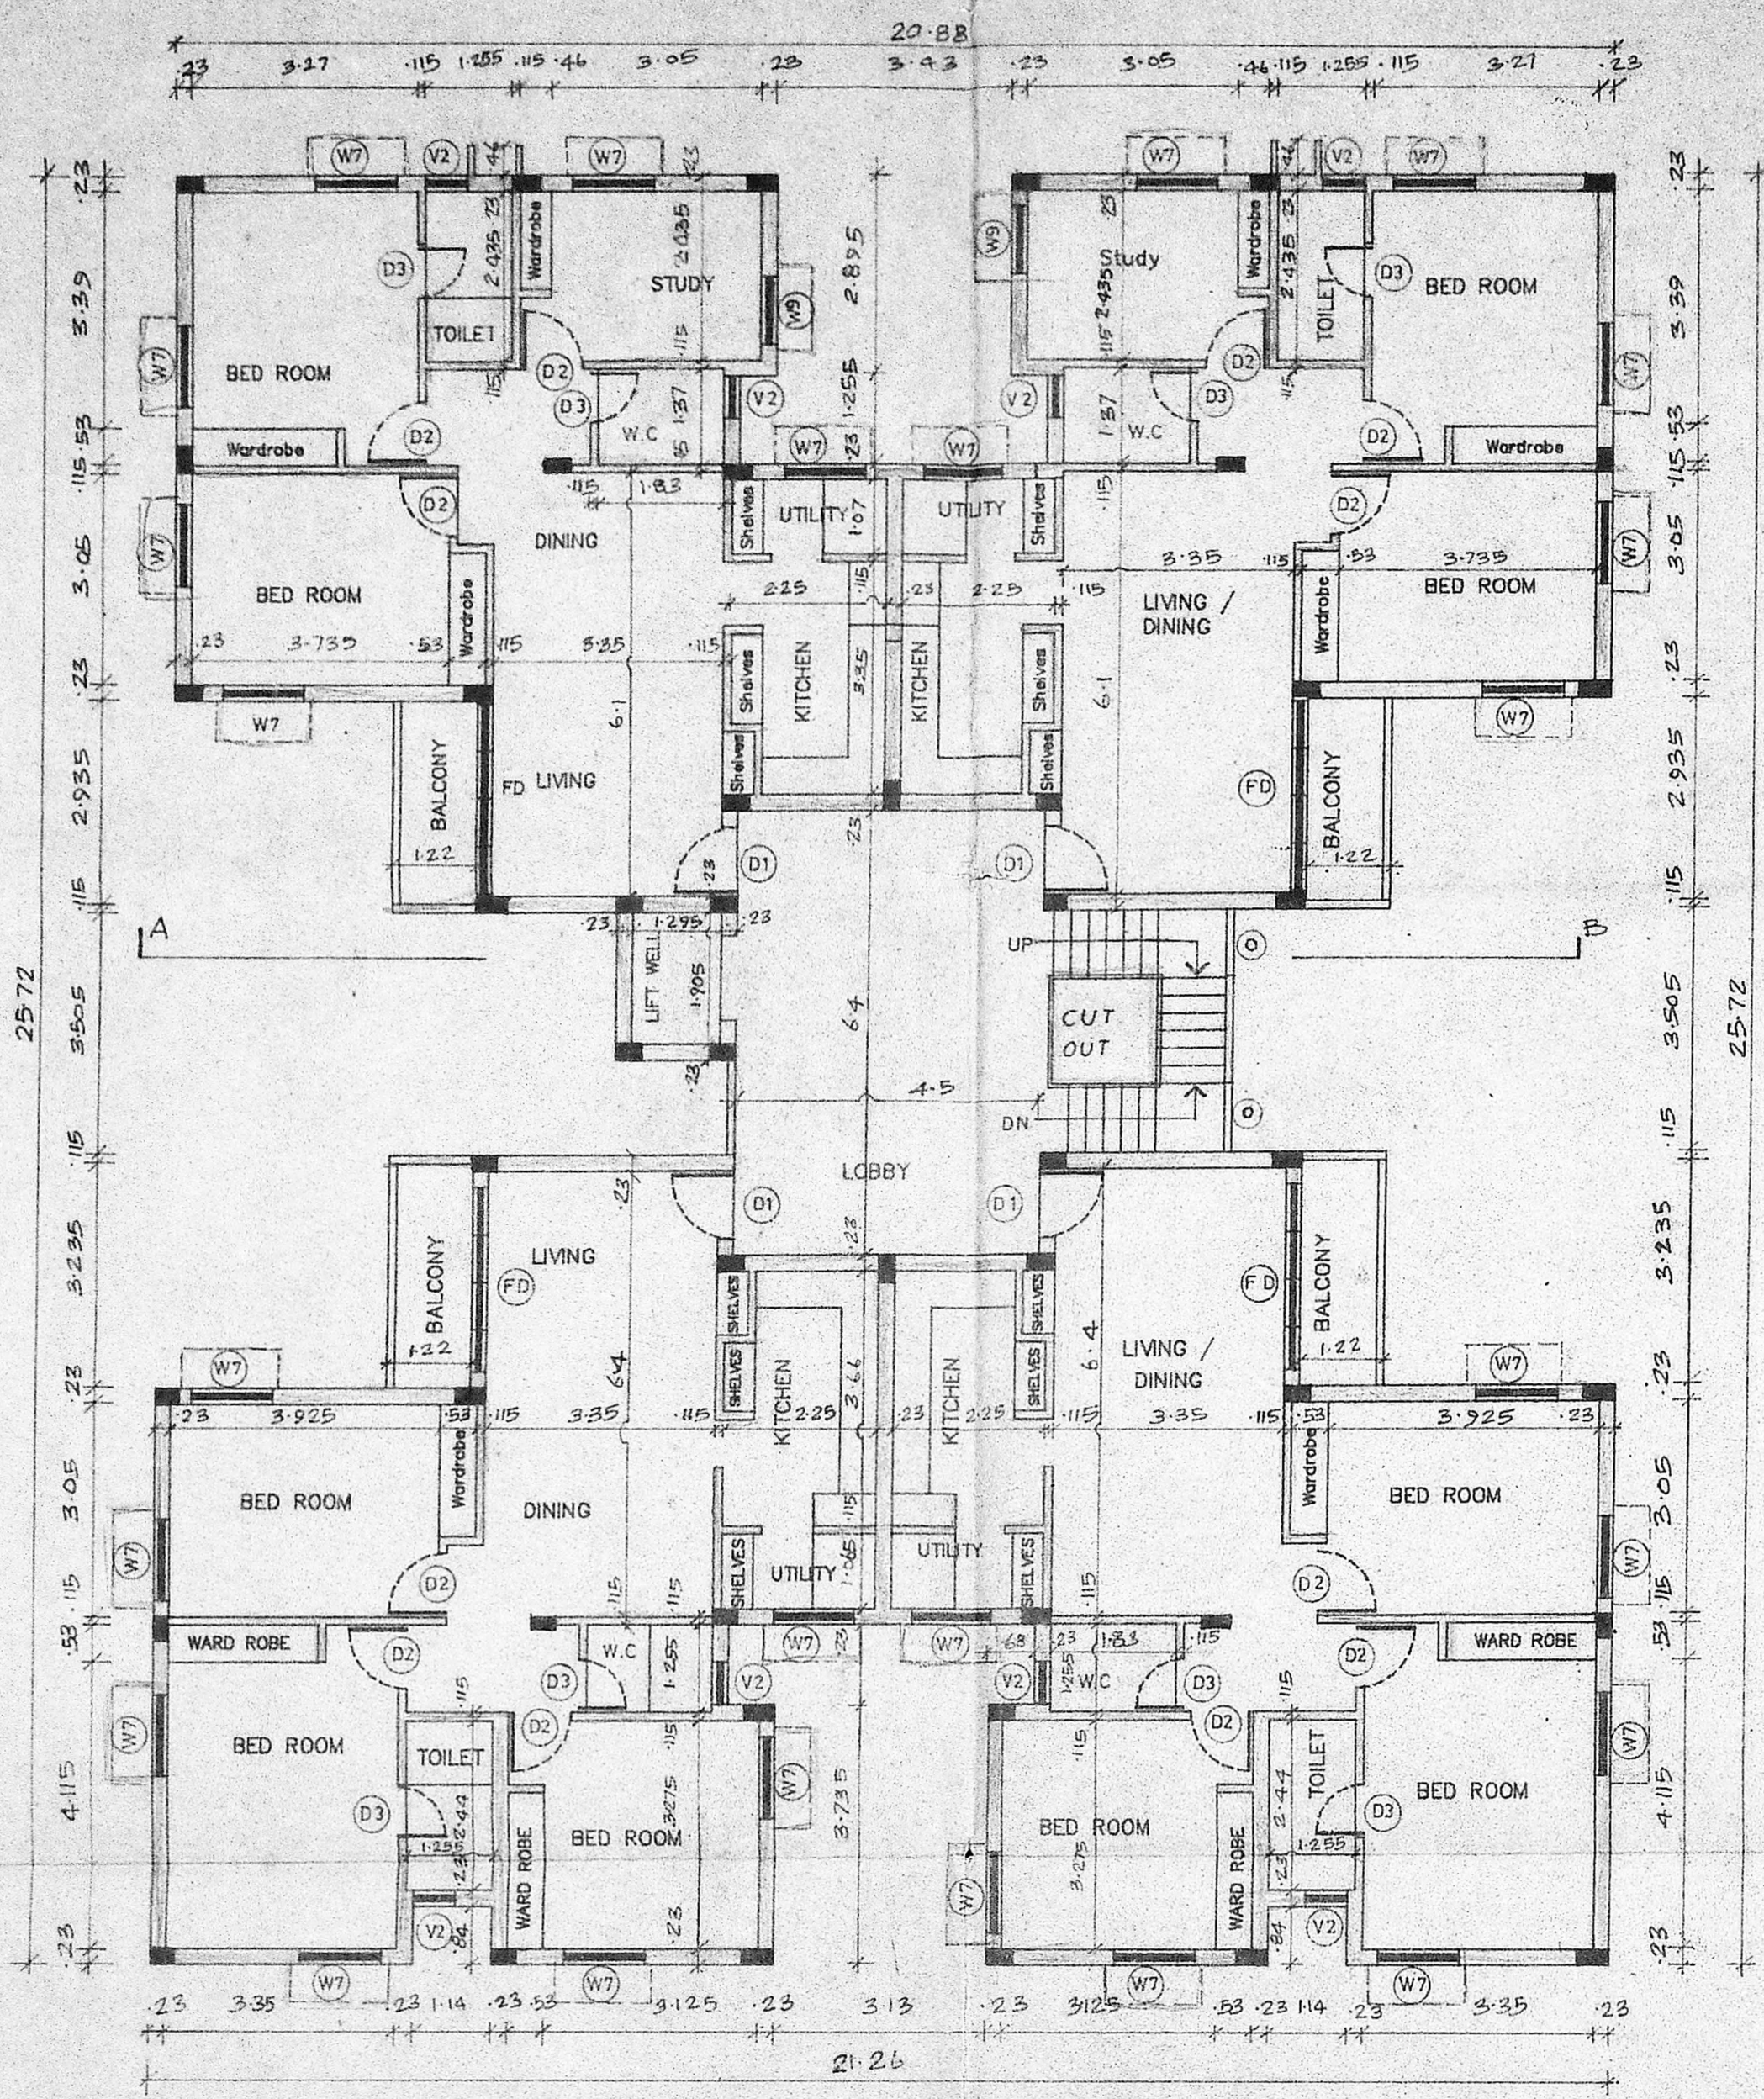

FIRST, SECOND & THIRD FLOOR PLAN

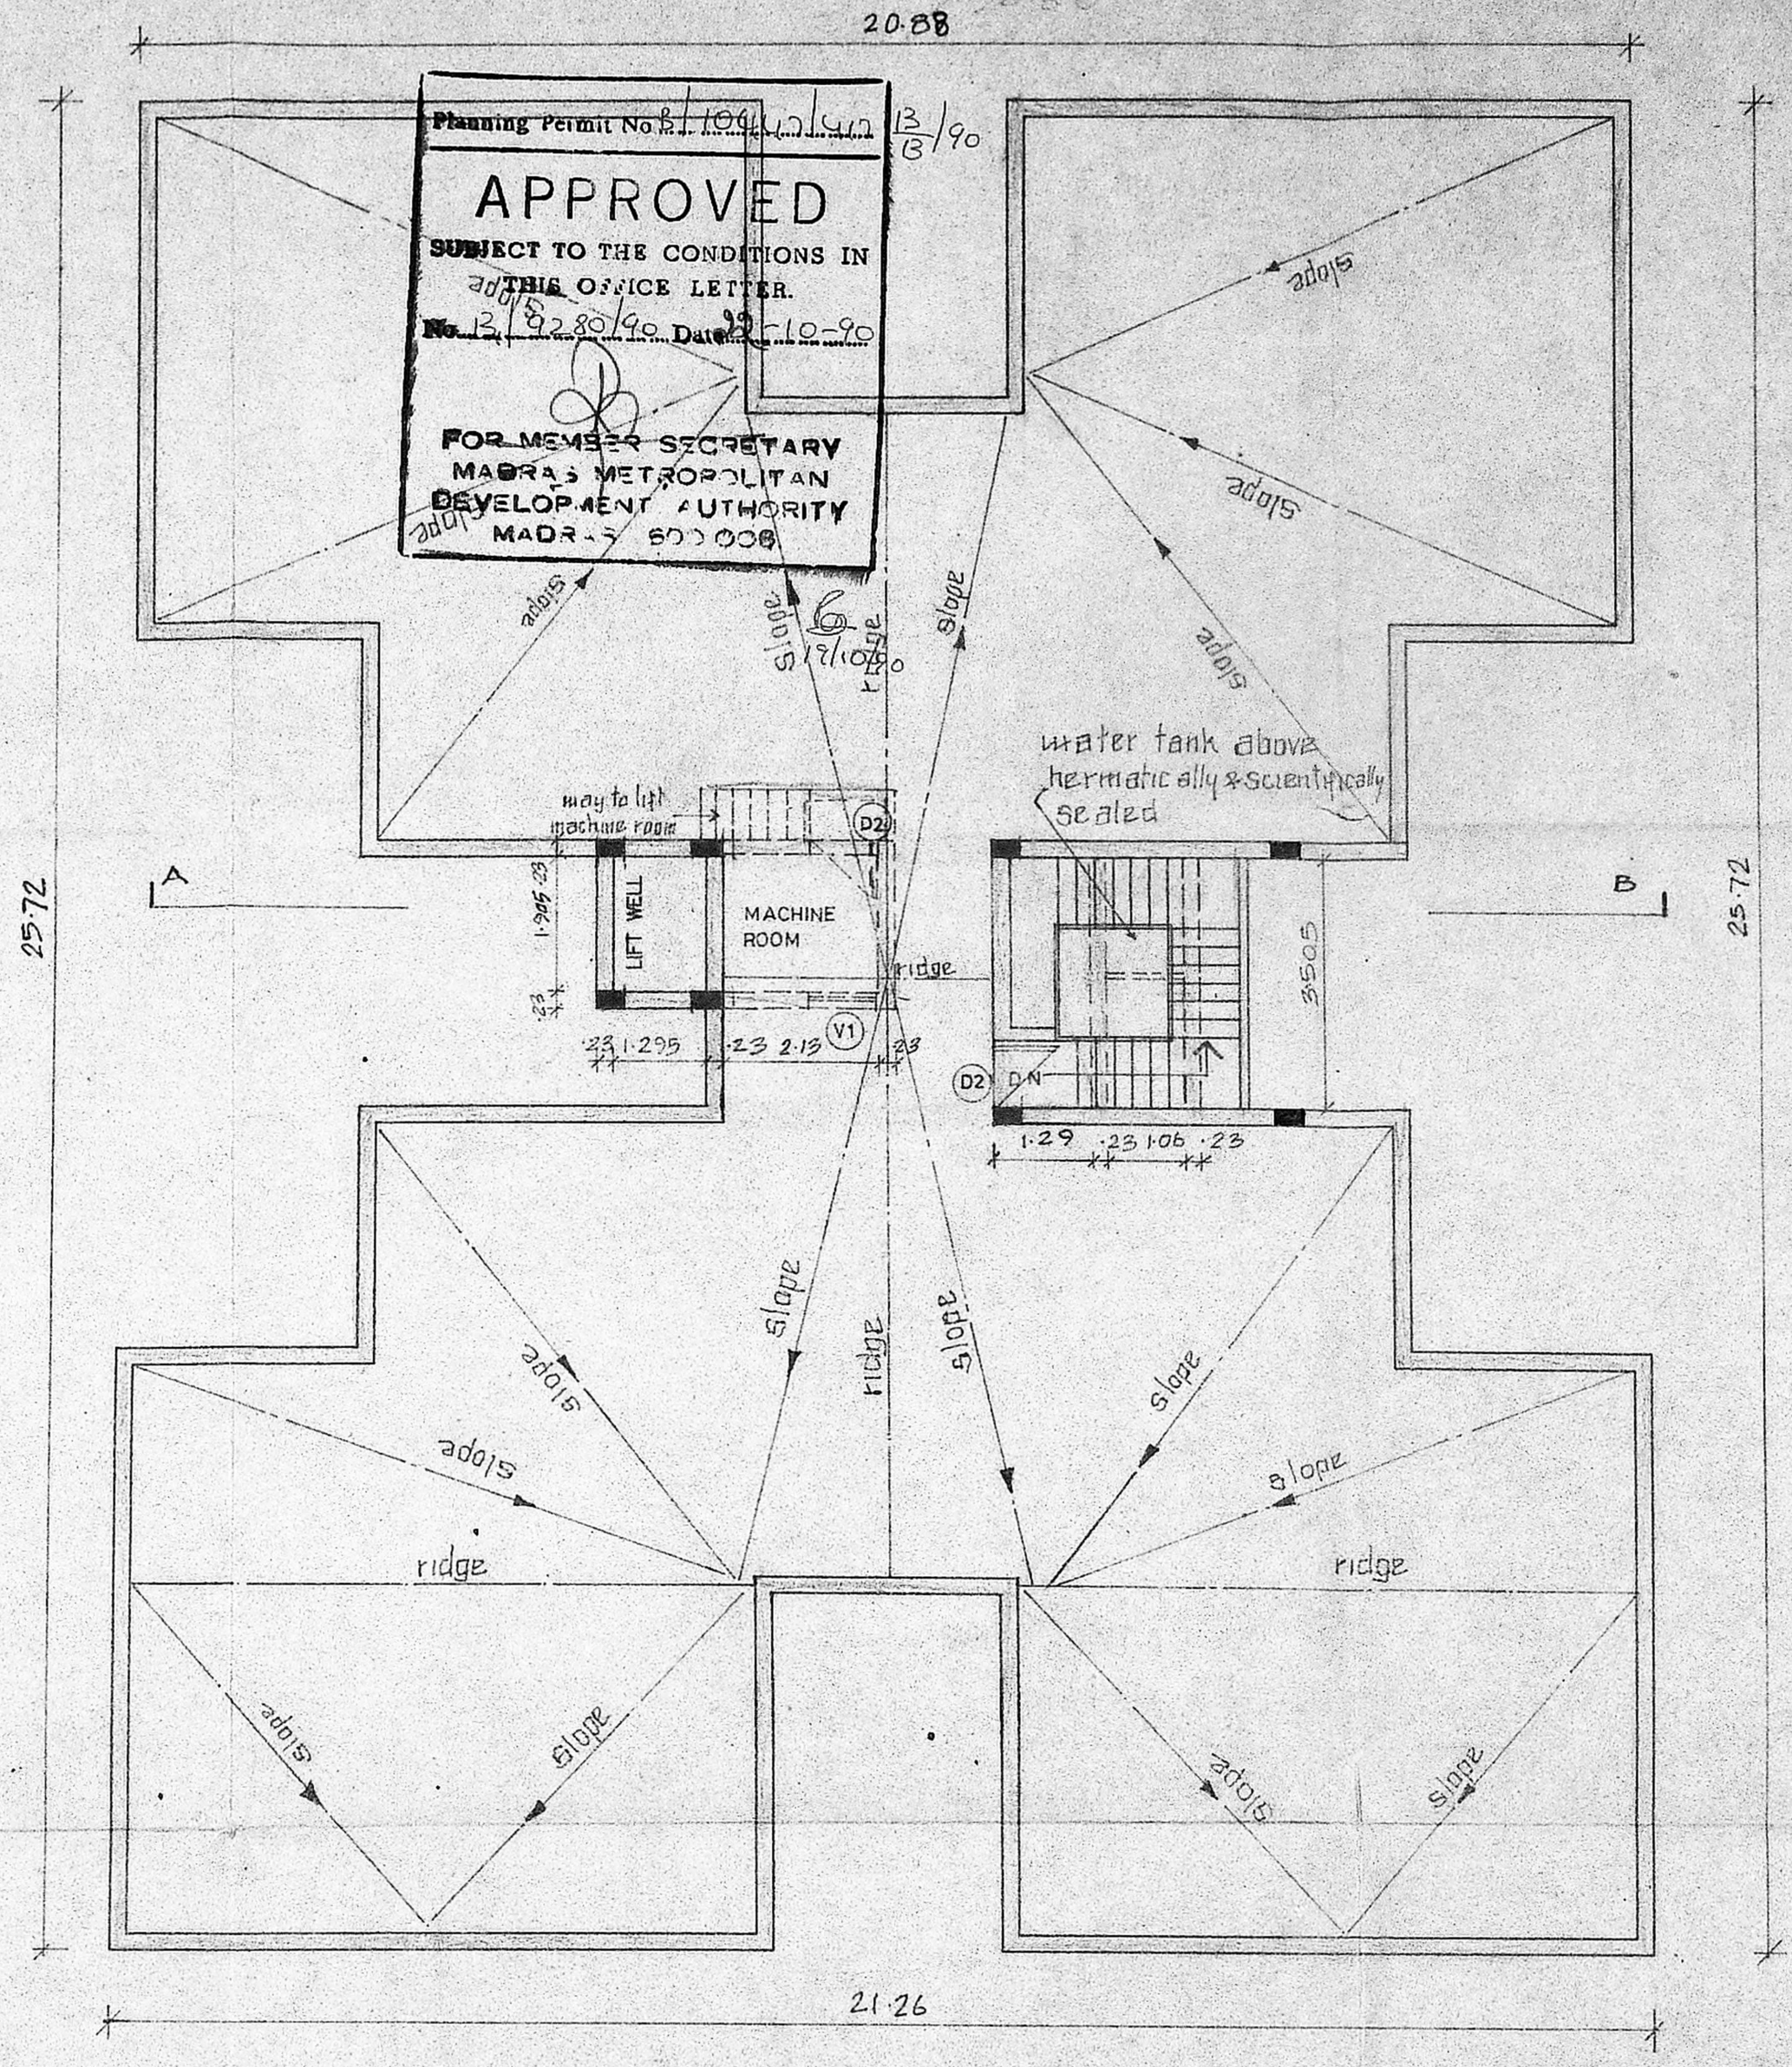

TERRACE FLOOR PLAN

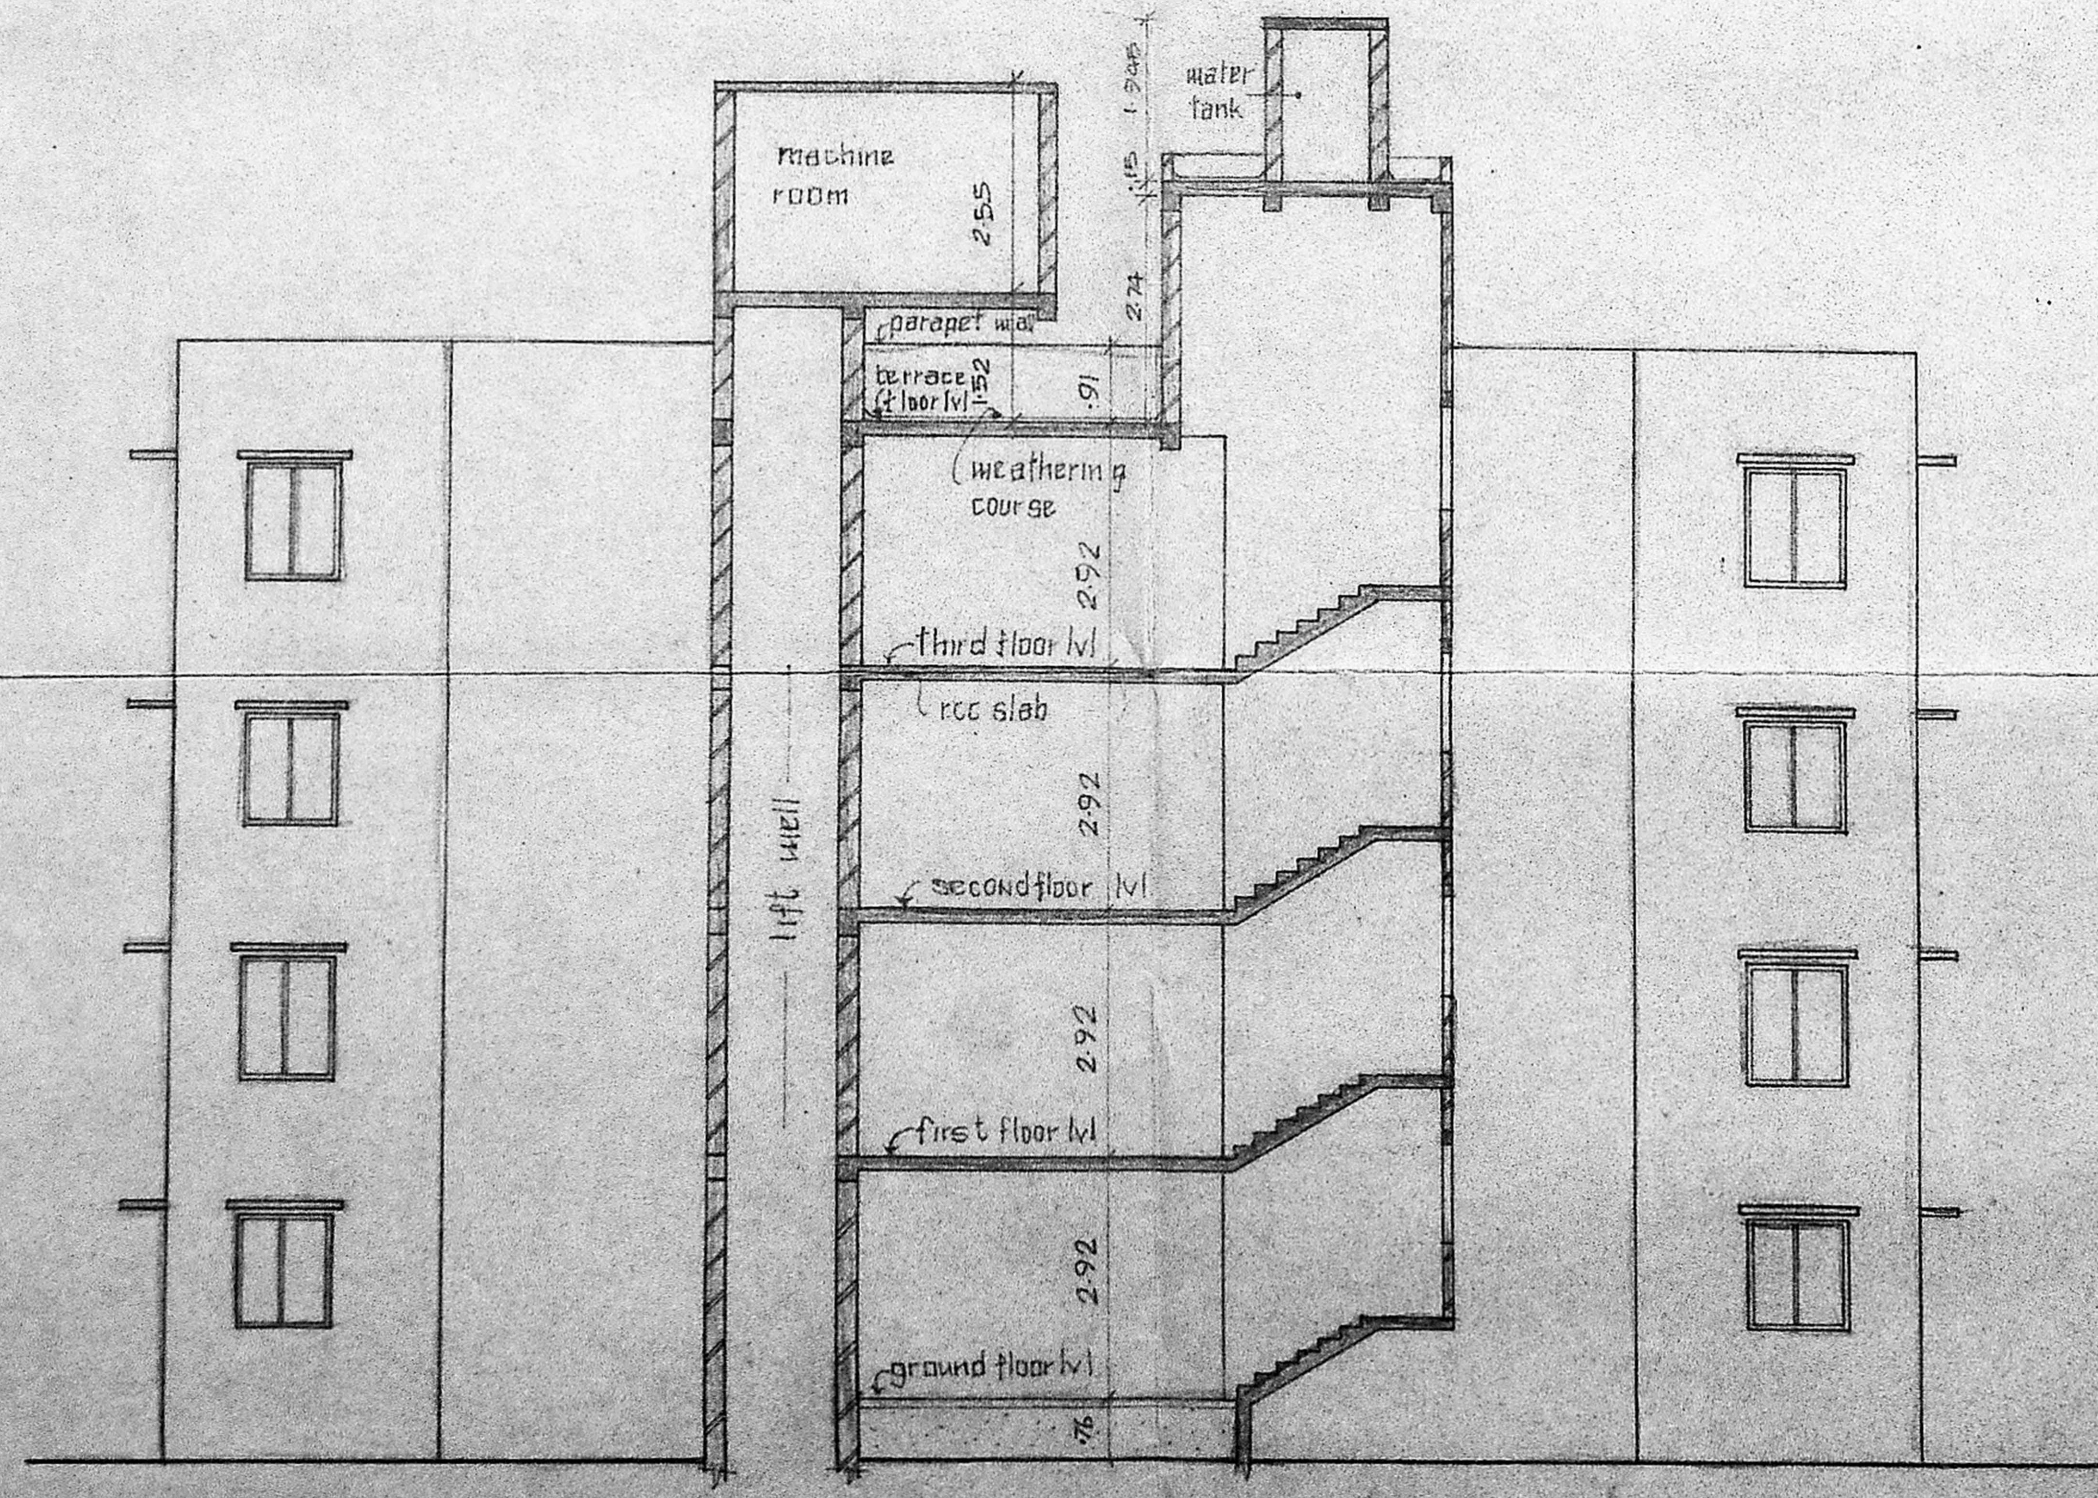

SECTION ON AB

CIVIL ENGINEER No. 476/90-91
K. Gummatt
Lalitha Baskaran
 P.O.A.GENT FOR K.BASKARAN
K. Gummatt

OWNERS SIGNATURE

171193 B	20390	1:100	0	DRAWINGS	ARUN I	E.Prathin
DRG No	DATE	SCALE	REV	FILE	DRN BY	CHD BY

PROPOSED CONSTRUCTION OF FLATS
 AT DOOR No. 20/1 & 2,
 THIRUMALAI PILLAI ROAD,
 (CHINNAIAH PILLAI ROAD.)
 T. NAGAR,
 MADRAS-600017,
 T. S. No 8343/1, & 8343/5 (vacant land)
 BLOCK No. 109,
 CORPORATION REVENUE
 DIVISION No 121
 CIRCLE: 6
 TALUK - MAMBALAM GUNDIR

DESIGNERS & DEVELOPERS -
 ALACRITY FOUNDATIONS PVT LTD,
 No. 1 KAMALA BAI STREET,
 T. NAGAR,
 MADRAS - 600017.

