




ELEVATION

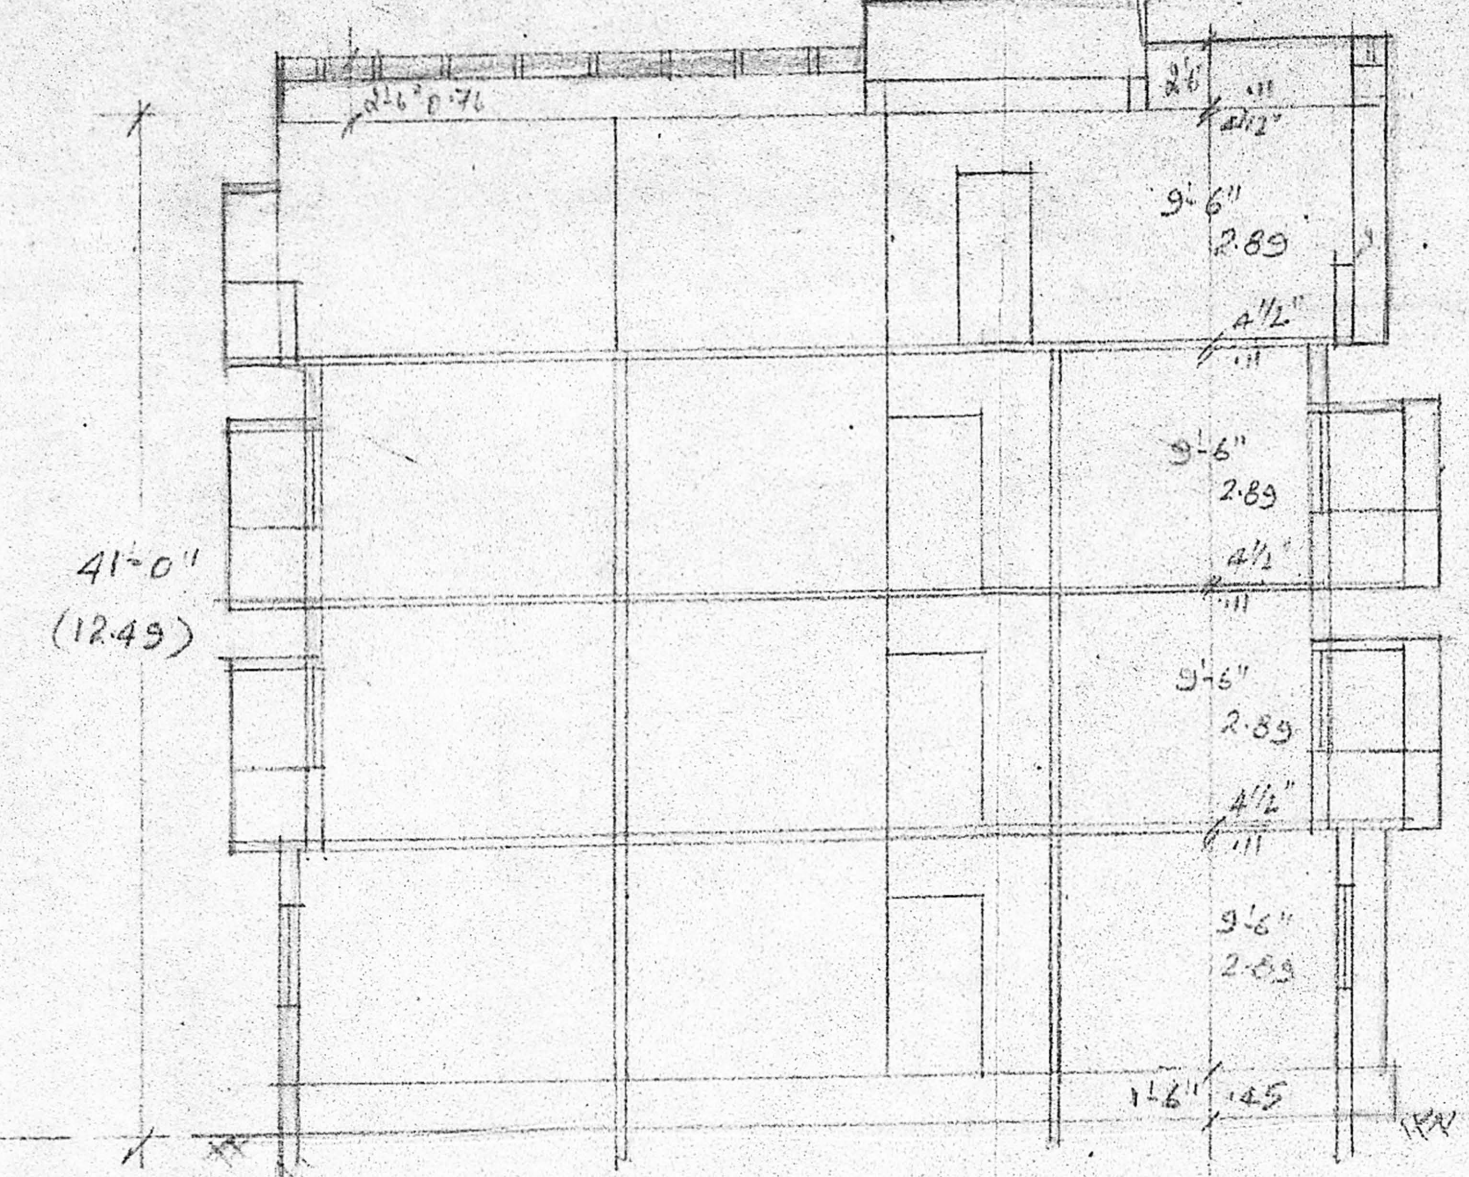

SECTION ON AB

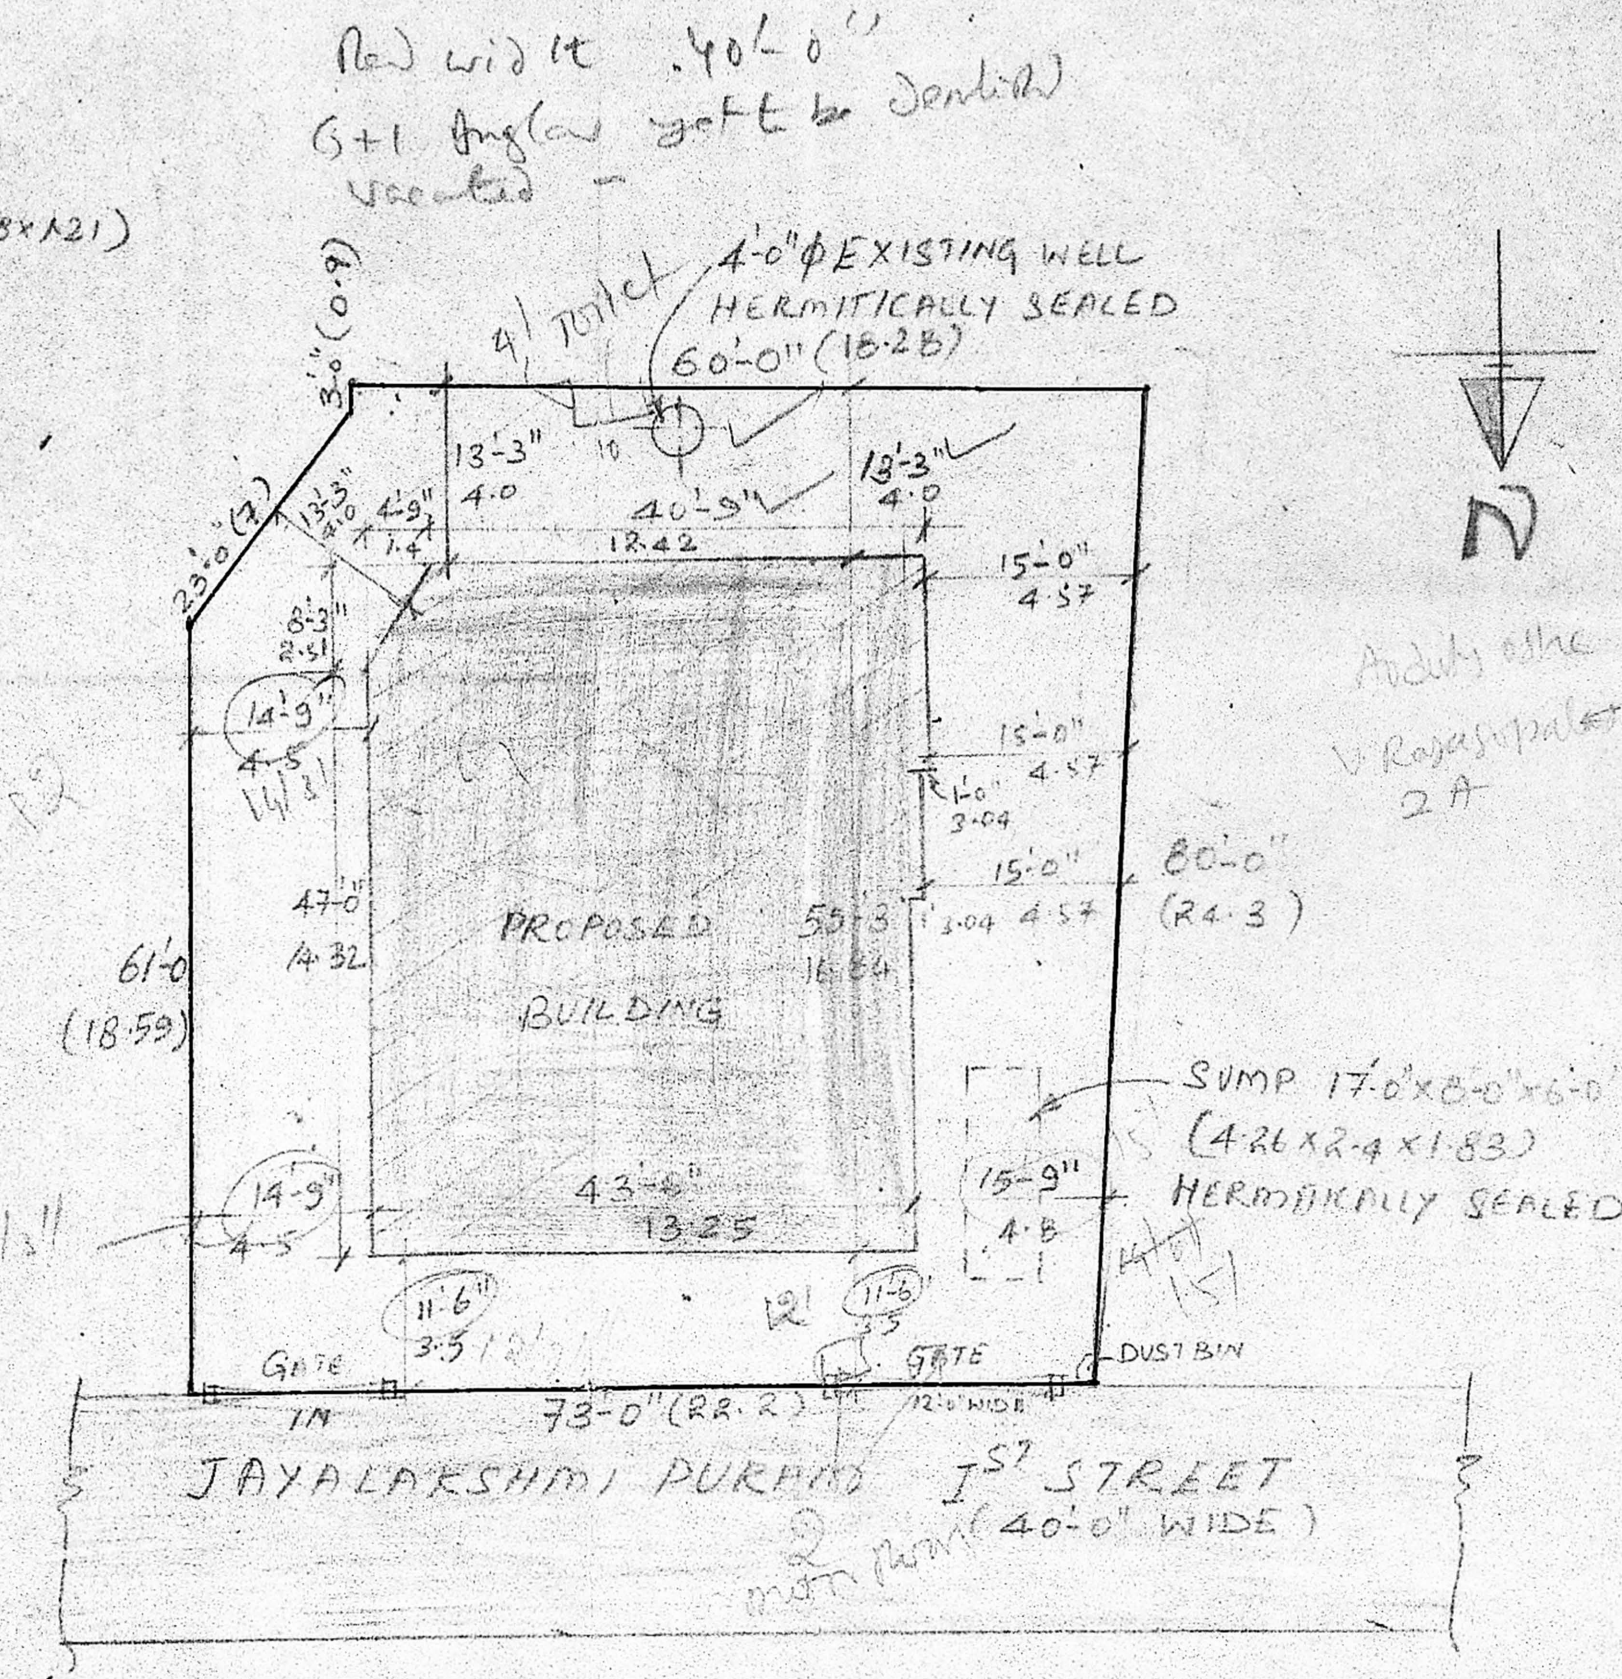


SITE PLAN (1:200)

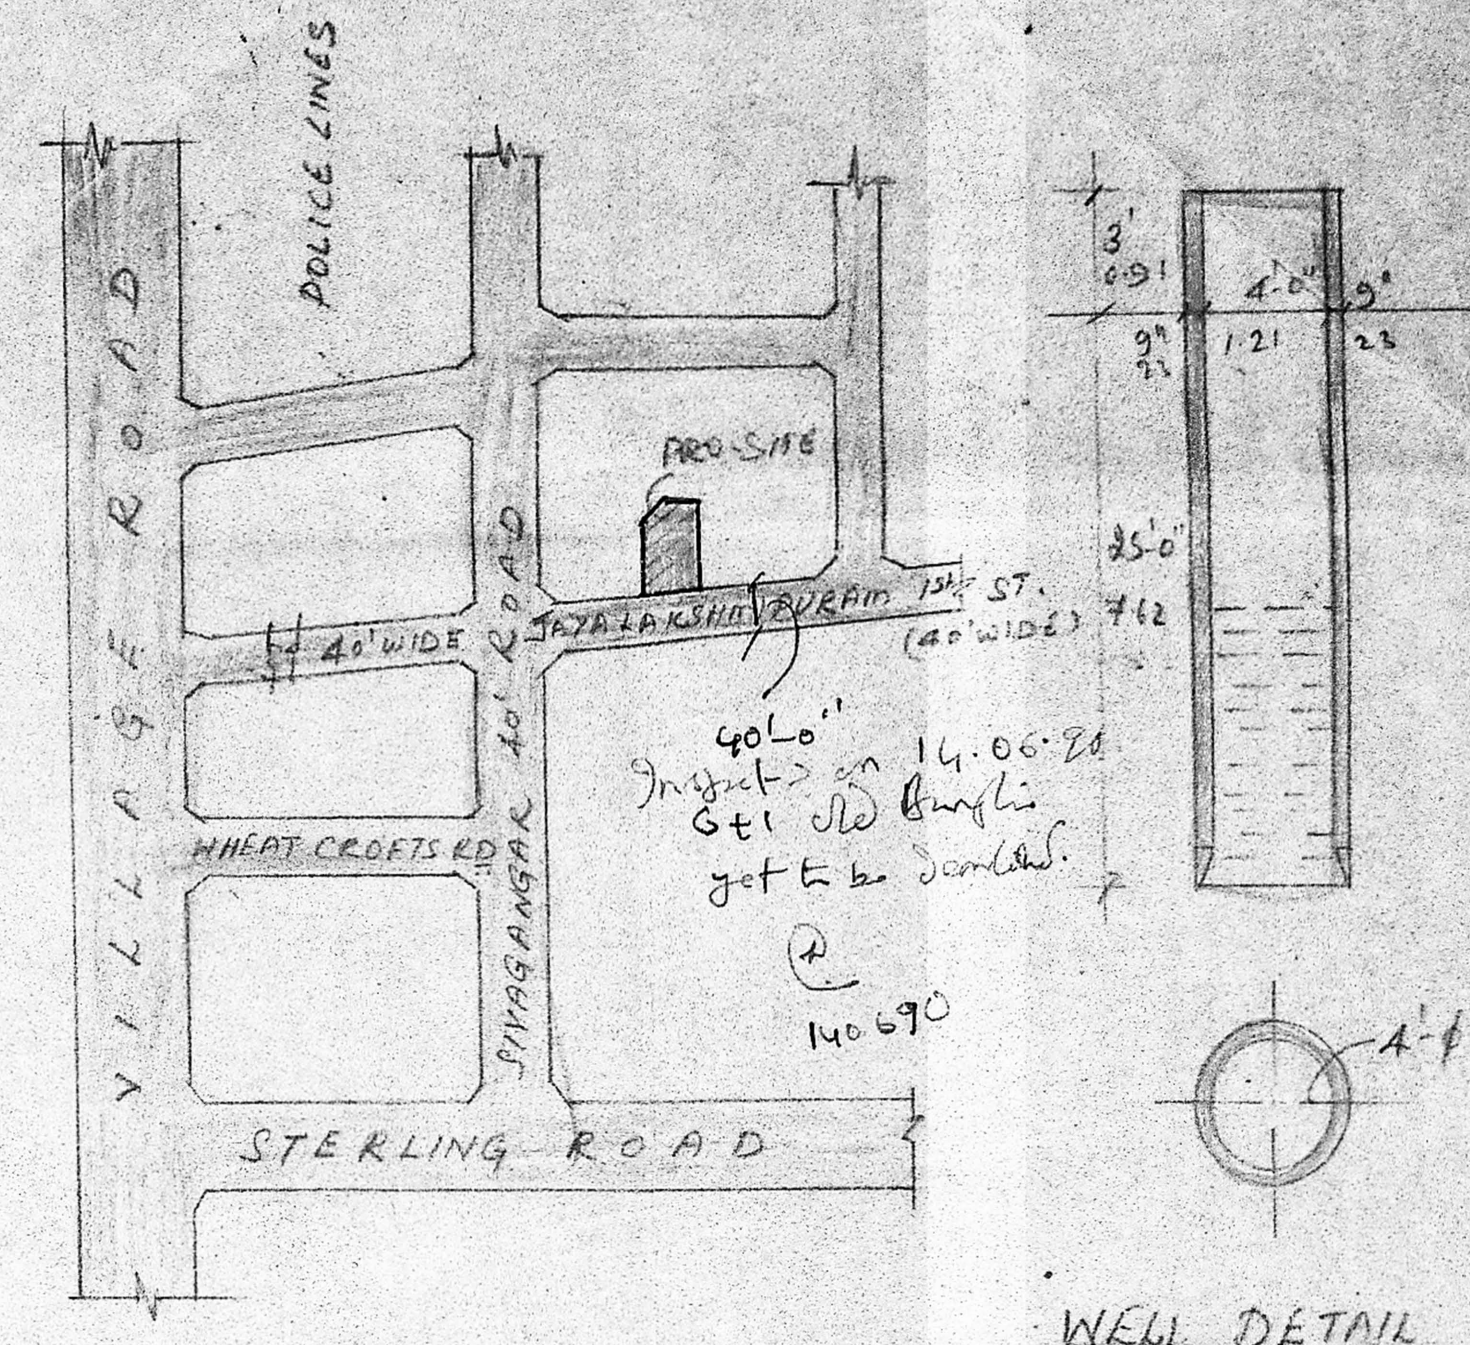

KEY PLAN (N.T.S)

WELL DETAIL

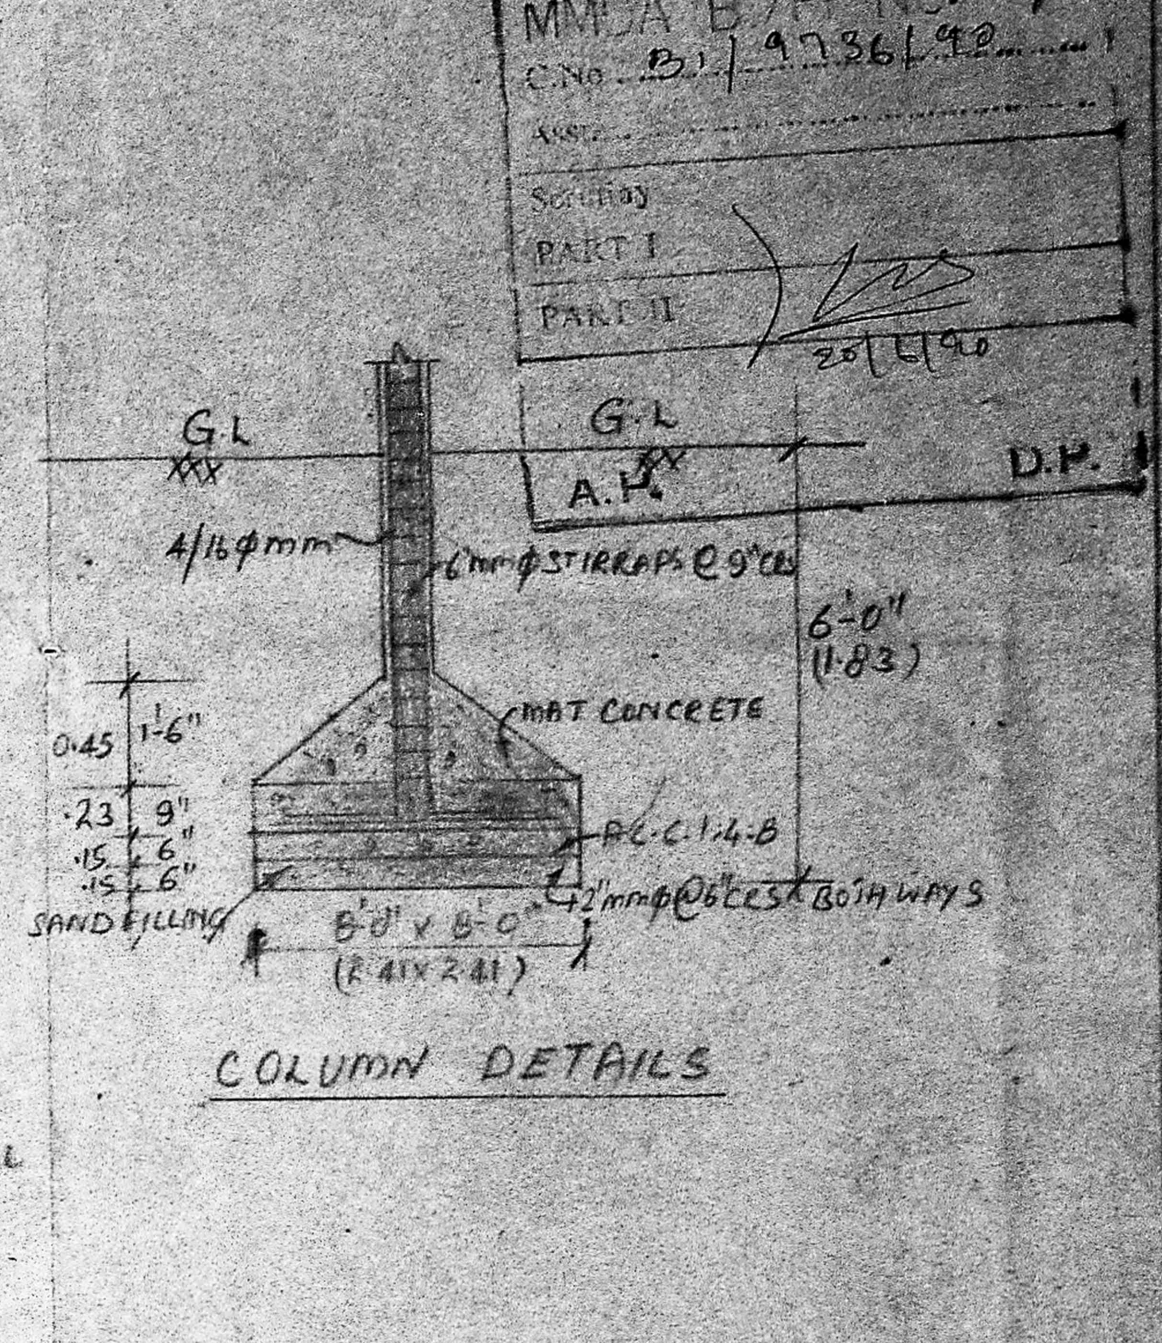

COLUMN DETAILS

SCHEDULE OF JOINERY



D	DOOR	3'-3" x 7'-0"	1.0 x 2.13
D ₁	"	3'-0" x 7'-0"	0.91 x 2.13
D ₂	"	2'-6" x 7'-0"	0.78 x 2.13
W	WINDOW	6'-0" x 4'-0"	1.83 x 1.21
W ₁	"	4'-0" x 4'-0"	1.21 x 1.21
W ₂	"	4'-0" x 3'-0"	1.21 x 0.91
V	VENTILATOR	3'-0" x 2'-0"	0.91 x 0.60
FD	FRENCH DOOR	7'-0" x 7'-0"	2.13 x 2.13
J	CEMENT JUTTY	5'-0" x 4'-0"	1.52 x 1.21

SPECIFICATION


OVER HEAD TANK 10' x 6'-6" x 4'-0"
 R.C.C ROOF SLAB IN CC 1:2:4 1/2 TK.
 R.C.C LINTEL AND SUNSHADE
 BRICK WORK IN CM 1:6
 PLASTERING IN CM 1:4 12MM TK.
 R.C.C BEAM 5" x 12" SIZE
 FLOORING IN CC 1:4:8 AND FINISHED
 OVER WITH MOSAIC TILES OVER
 RIVER SAND FILL.

PLAN SHOWING THE PROPOSED
 FLATS AT NO 11, 1ST STREET,
 JAYALAKSHMIDURAM, R.S NO 476/30,
 476/27, 476/18 - NUNGAMBARRAM
 MADRAS - 600 034.


SCALE 1:100 (1'-00") (1:200)

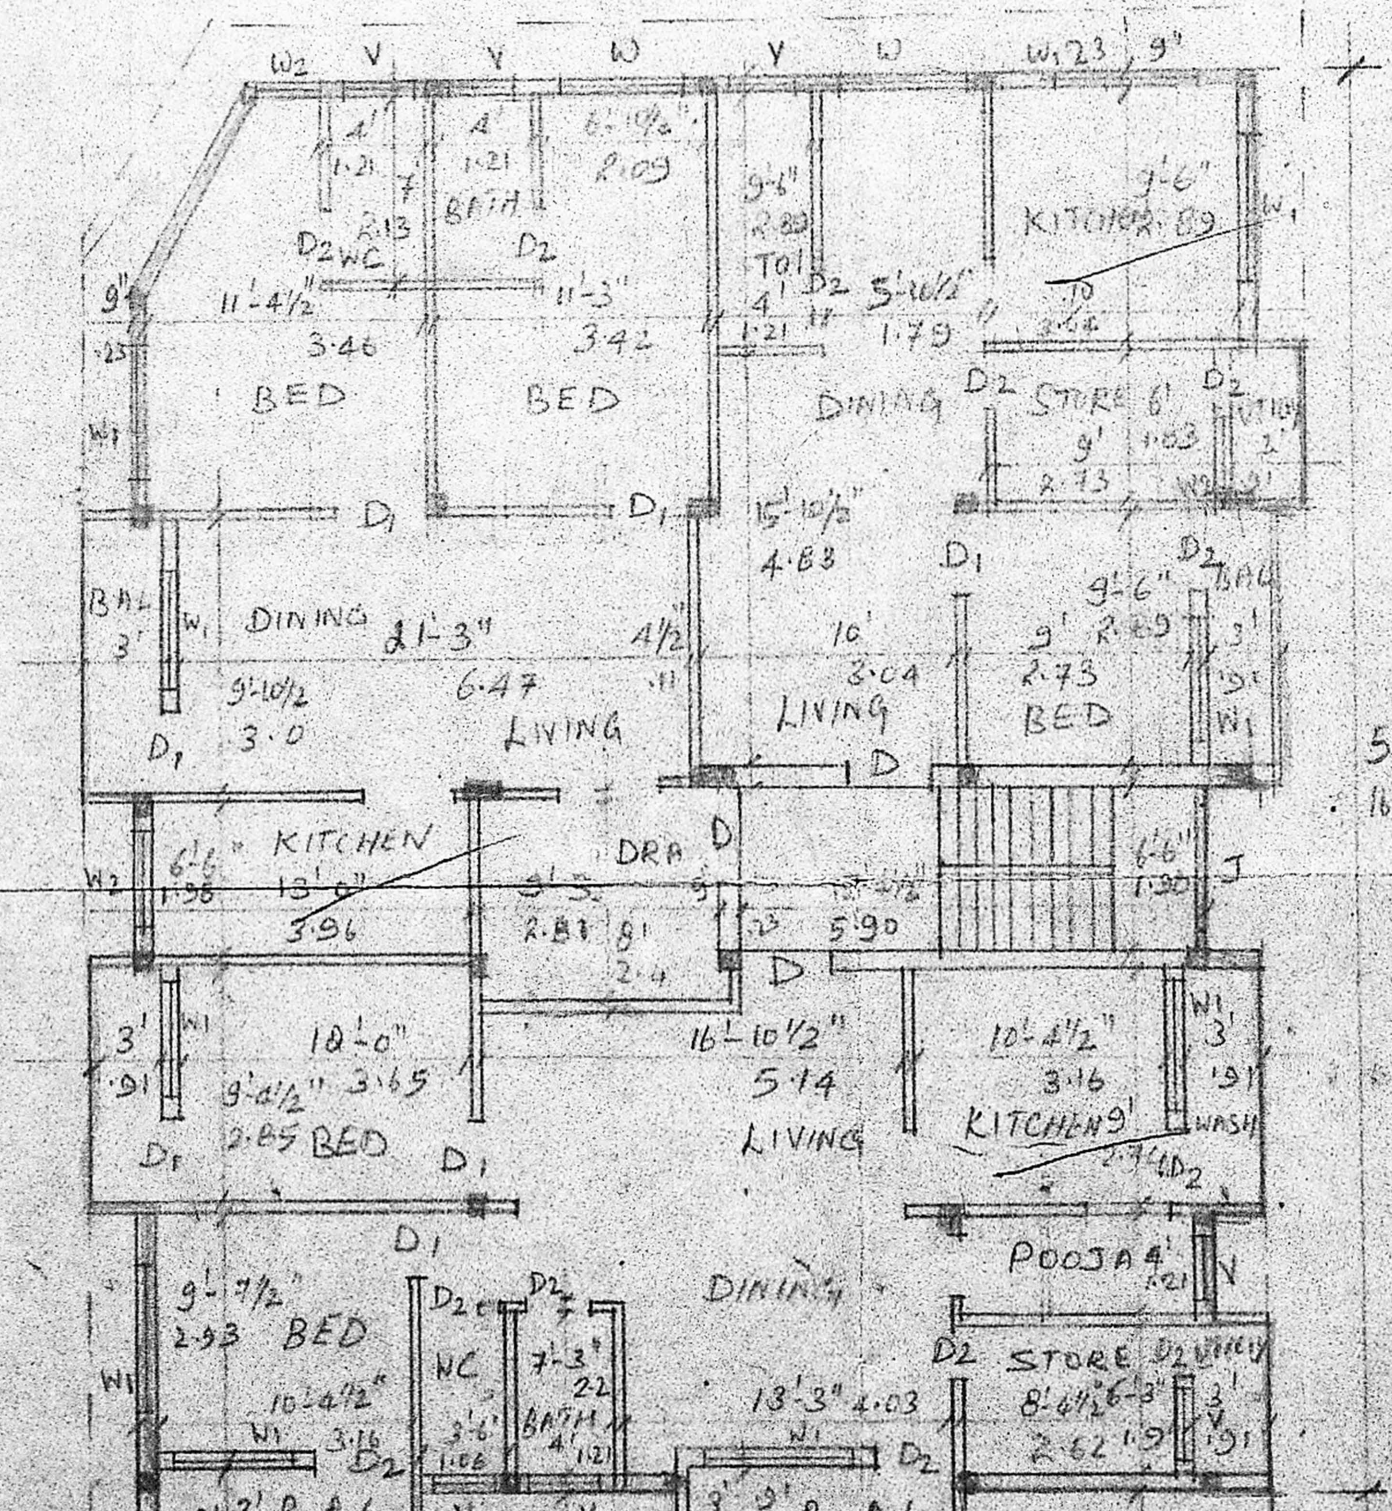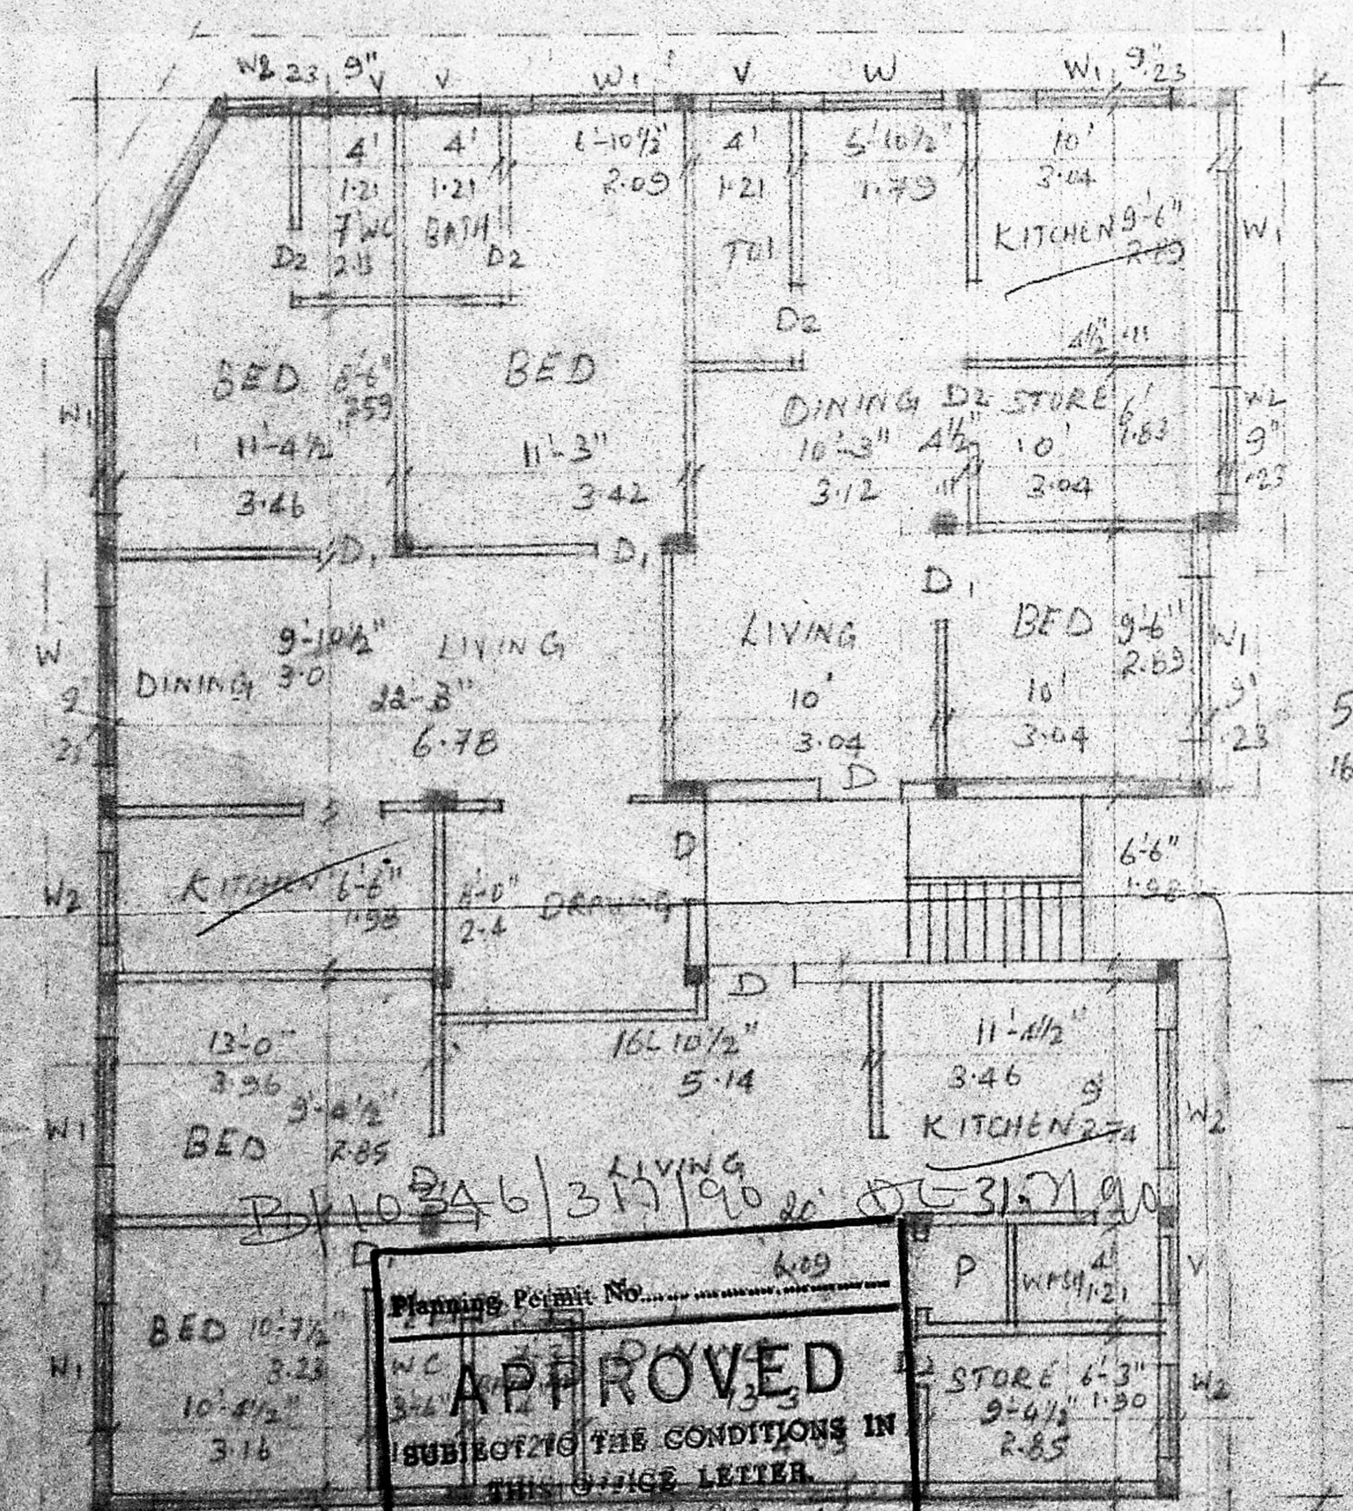

FIRST & SECOND FLOOR PLAN

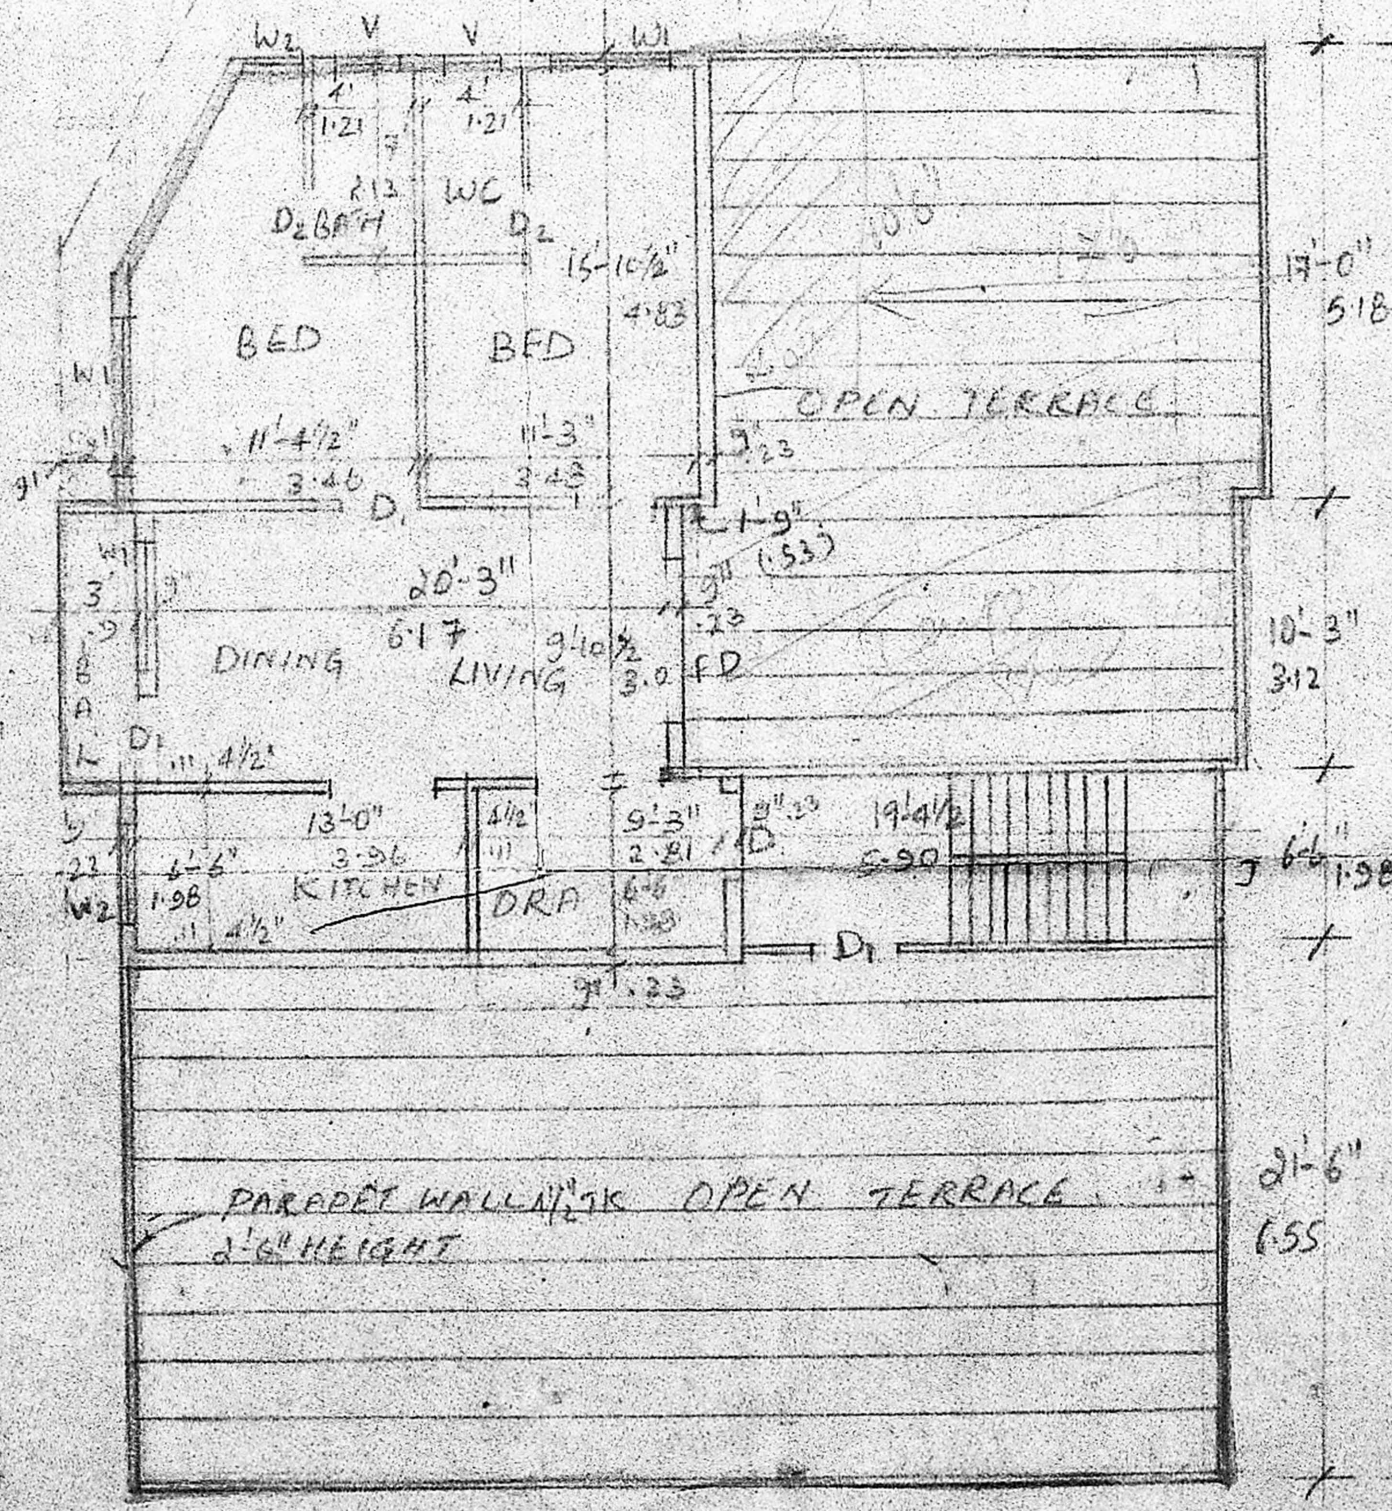

THIRD FLOOR PLAN

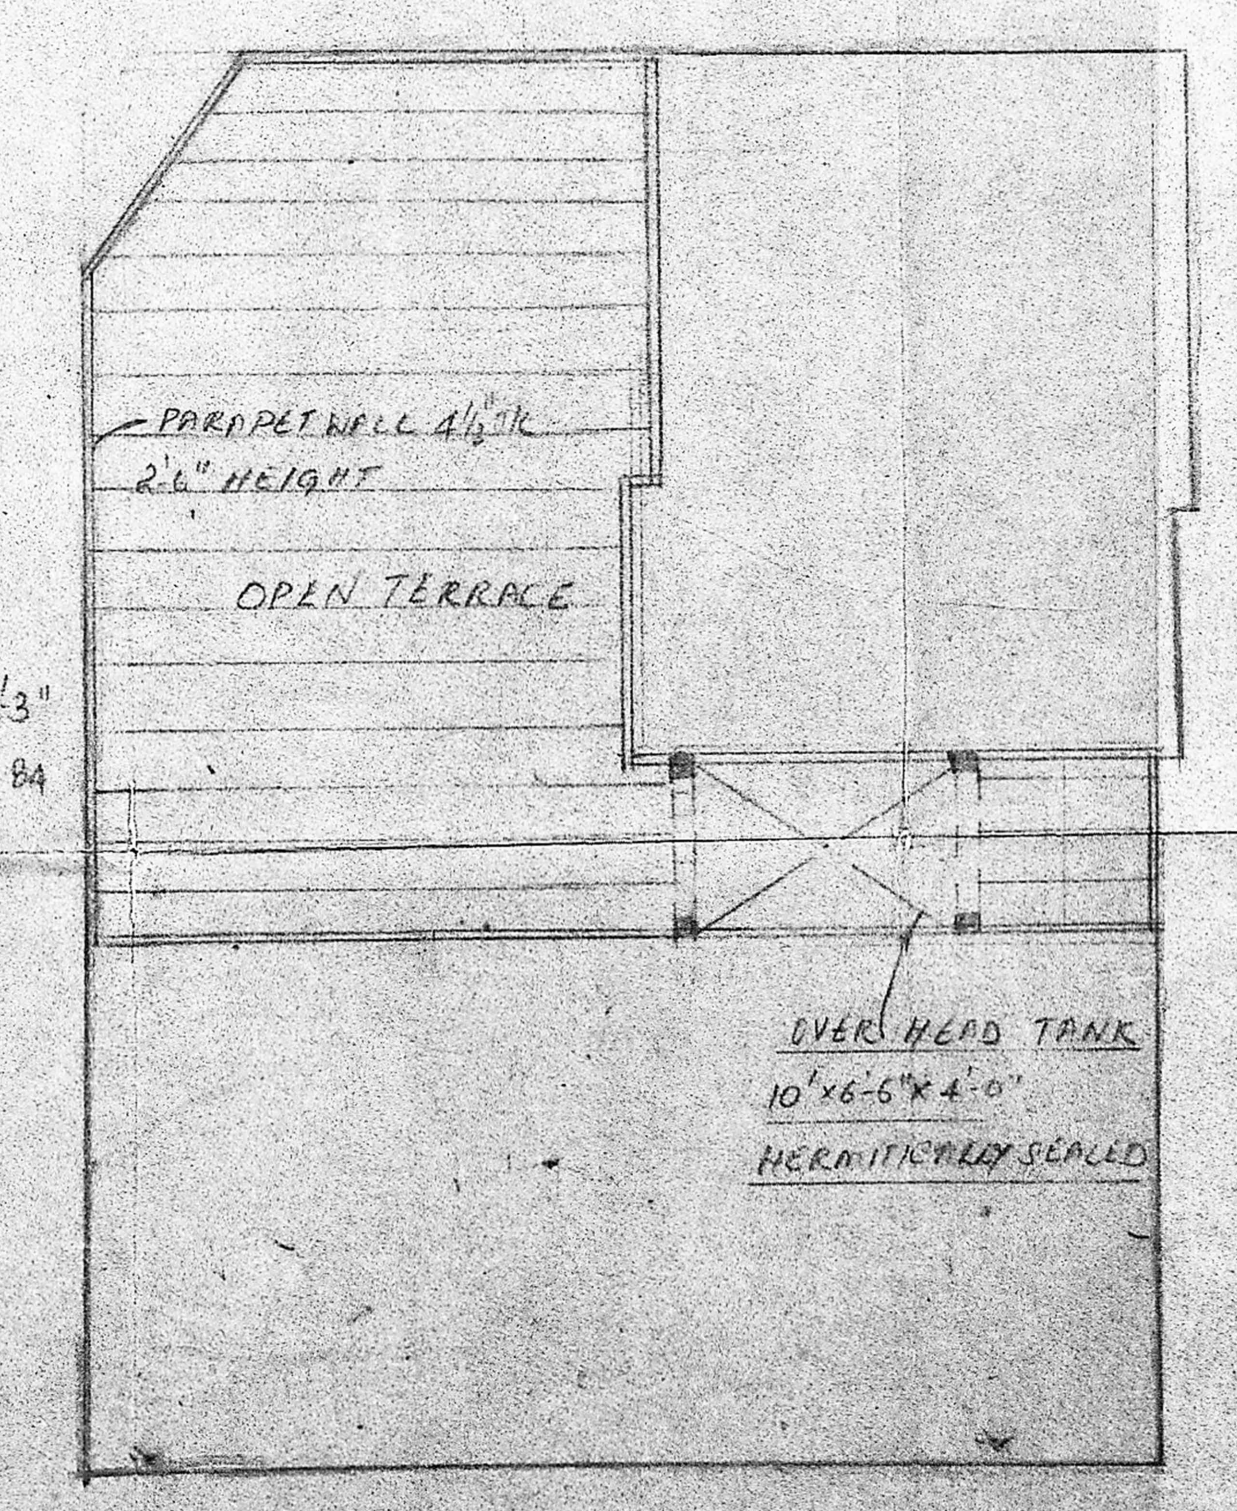

TERRACE FLOOR PLAN

COLOUR INDEX

PROPOSED	-
ROAD	-
BOUNDARY	-

V.S. P...
 OWNER

APPROVED
 SUBMITTED THE CONDITIONS IN
 THIS SINGLE LETTER
 FOR THE SECRETARY
 MADRAS METROPOLITAN
 DEVELOPMENT AUTHORITY
 NO. 13/25
 30/11/20

ARAVANATHAN, S.S. M.B. 2000
 1. N.M.E.A. 1/2000