



ELEVATION

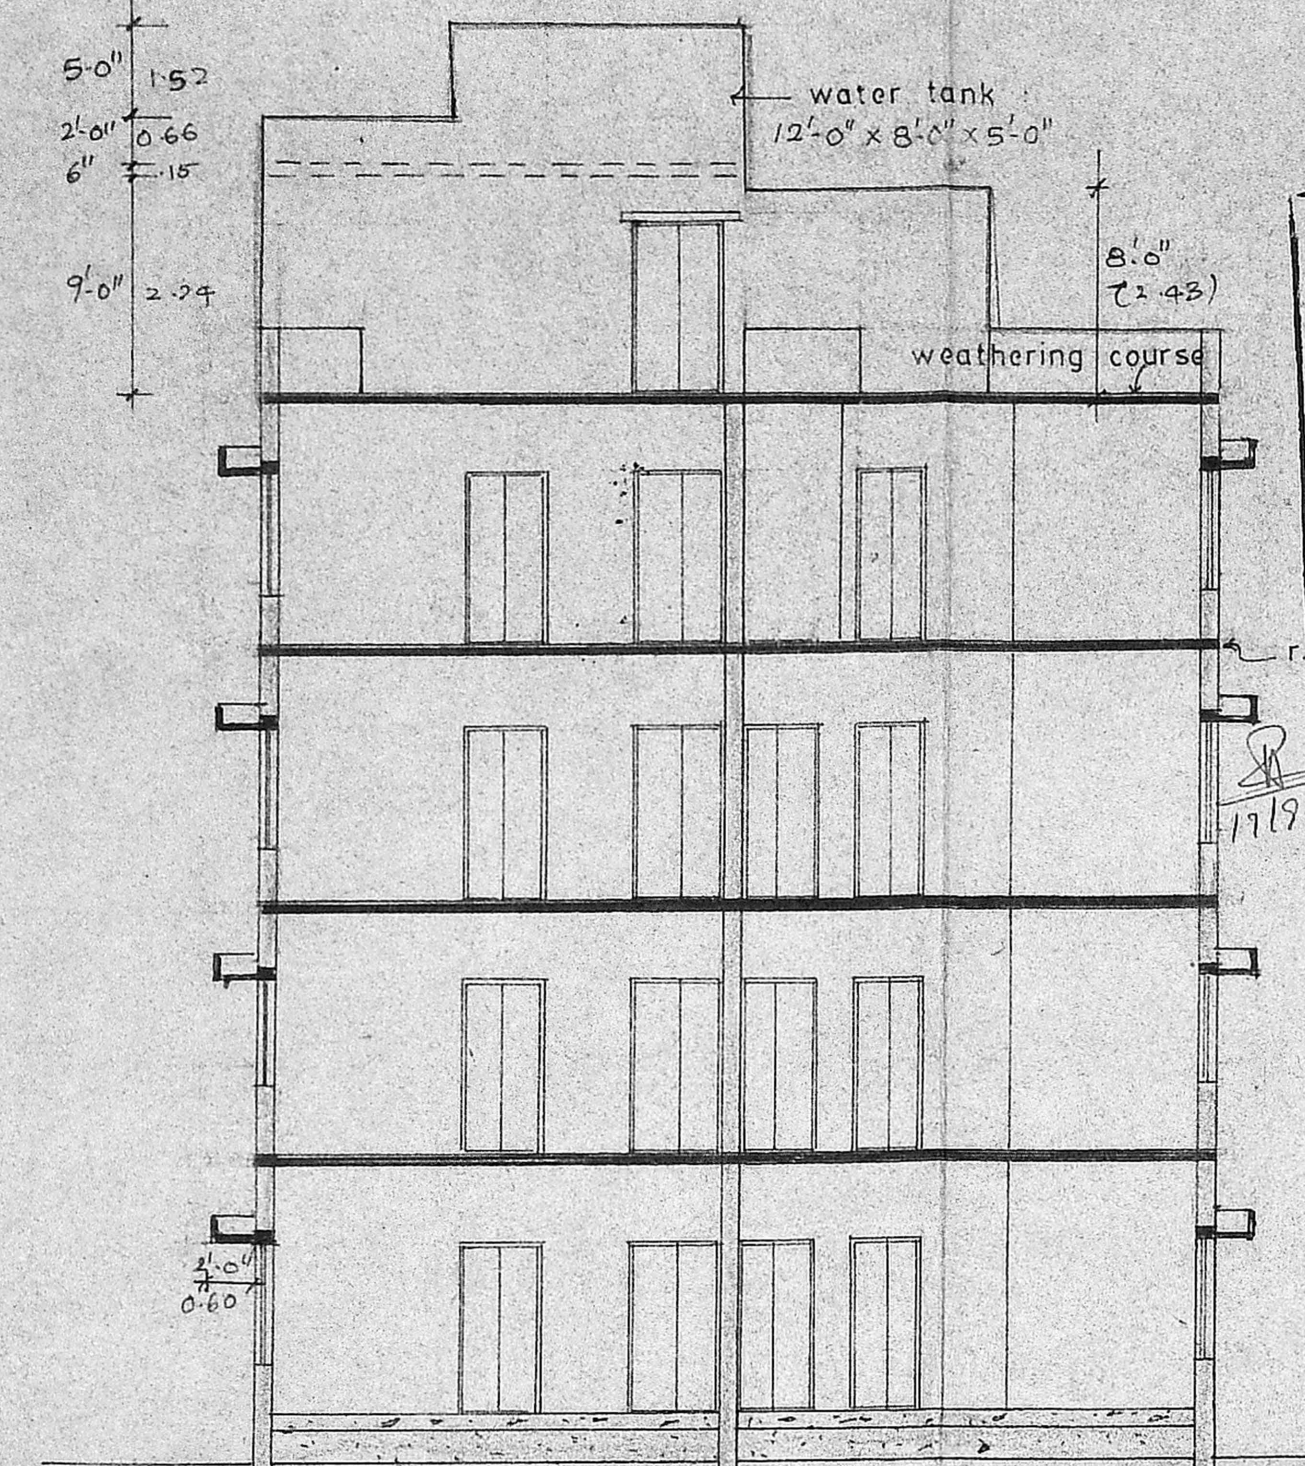


SECTION ON A A

B/10409/379/90
 Planning Permit No. 122/12345/78 Date 2-3-20
APPROVED
 SUBJECT TO THE CONDITIONS IN THIS OFFICE LETTER
 No. 12345/78 Date 2-3-20
 17/8/90
 FOR MEMBER SECRETARY
 MADRAS METROPOLITAN
 DEVELOPMENT AUTHORITY
 MADRAS - 600 008

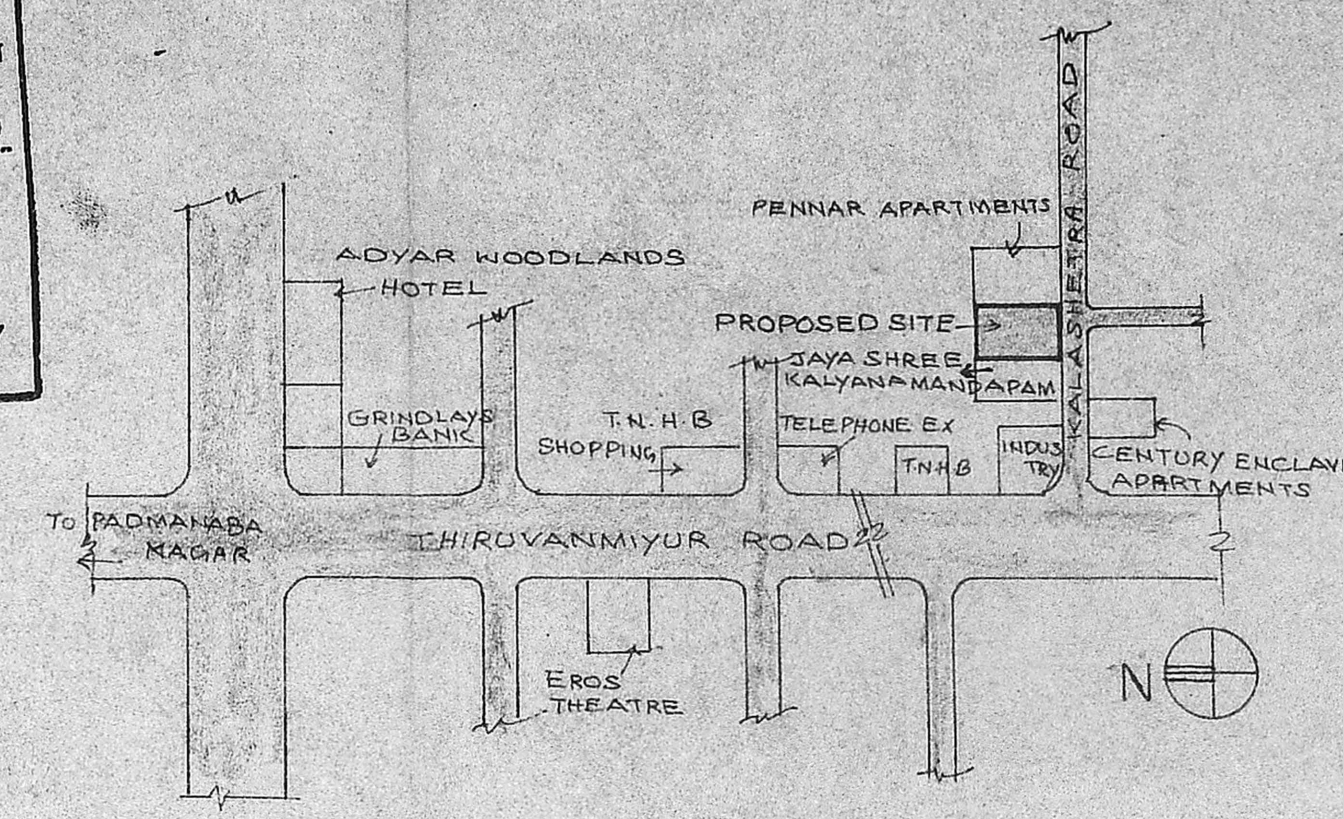


KEY PLAN
not to scale

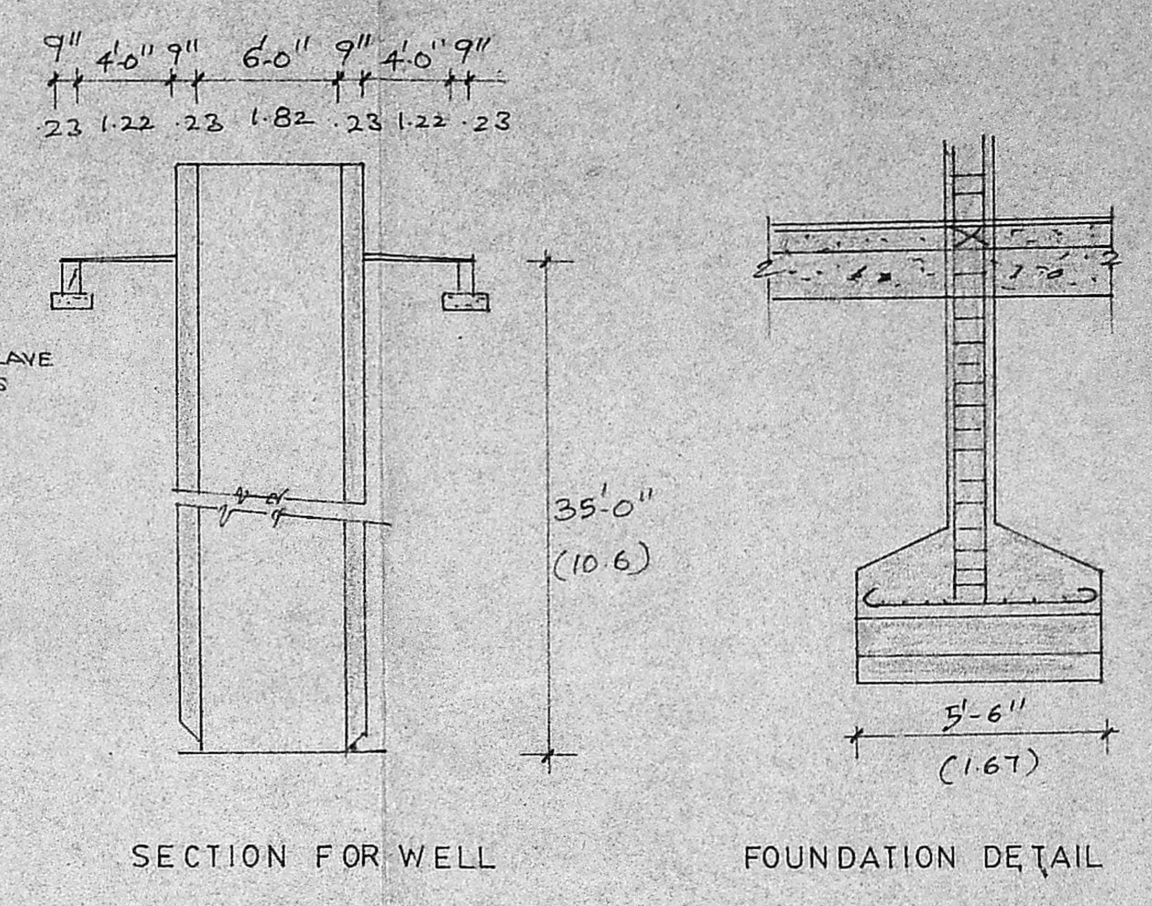


SECTION FOR WELL


FOUNDATION DETAIL

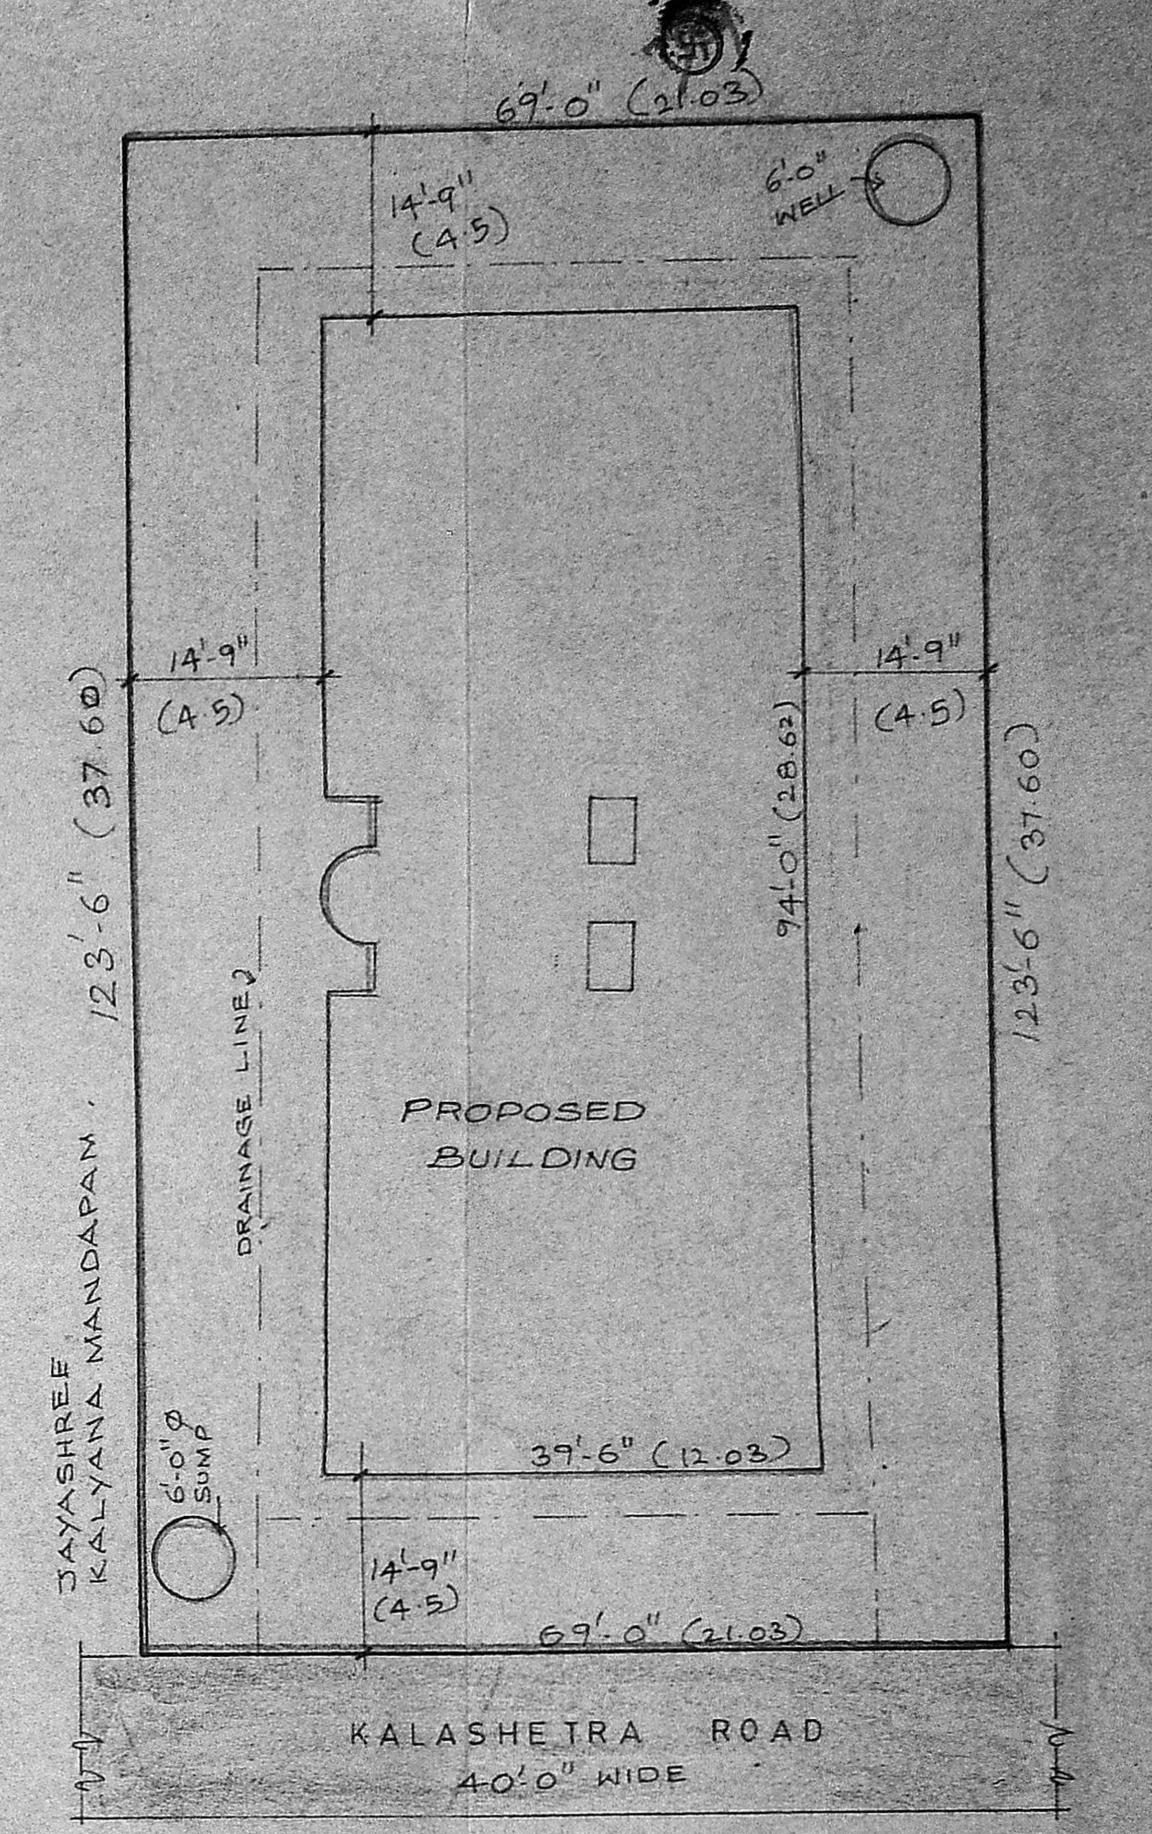


SITE PLAN
SCALE 1"=16'0"

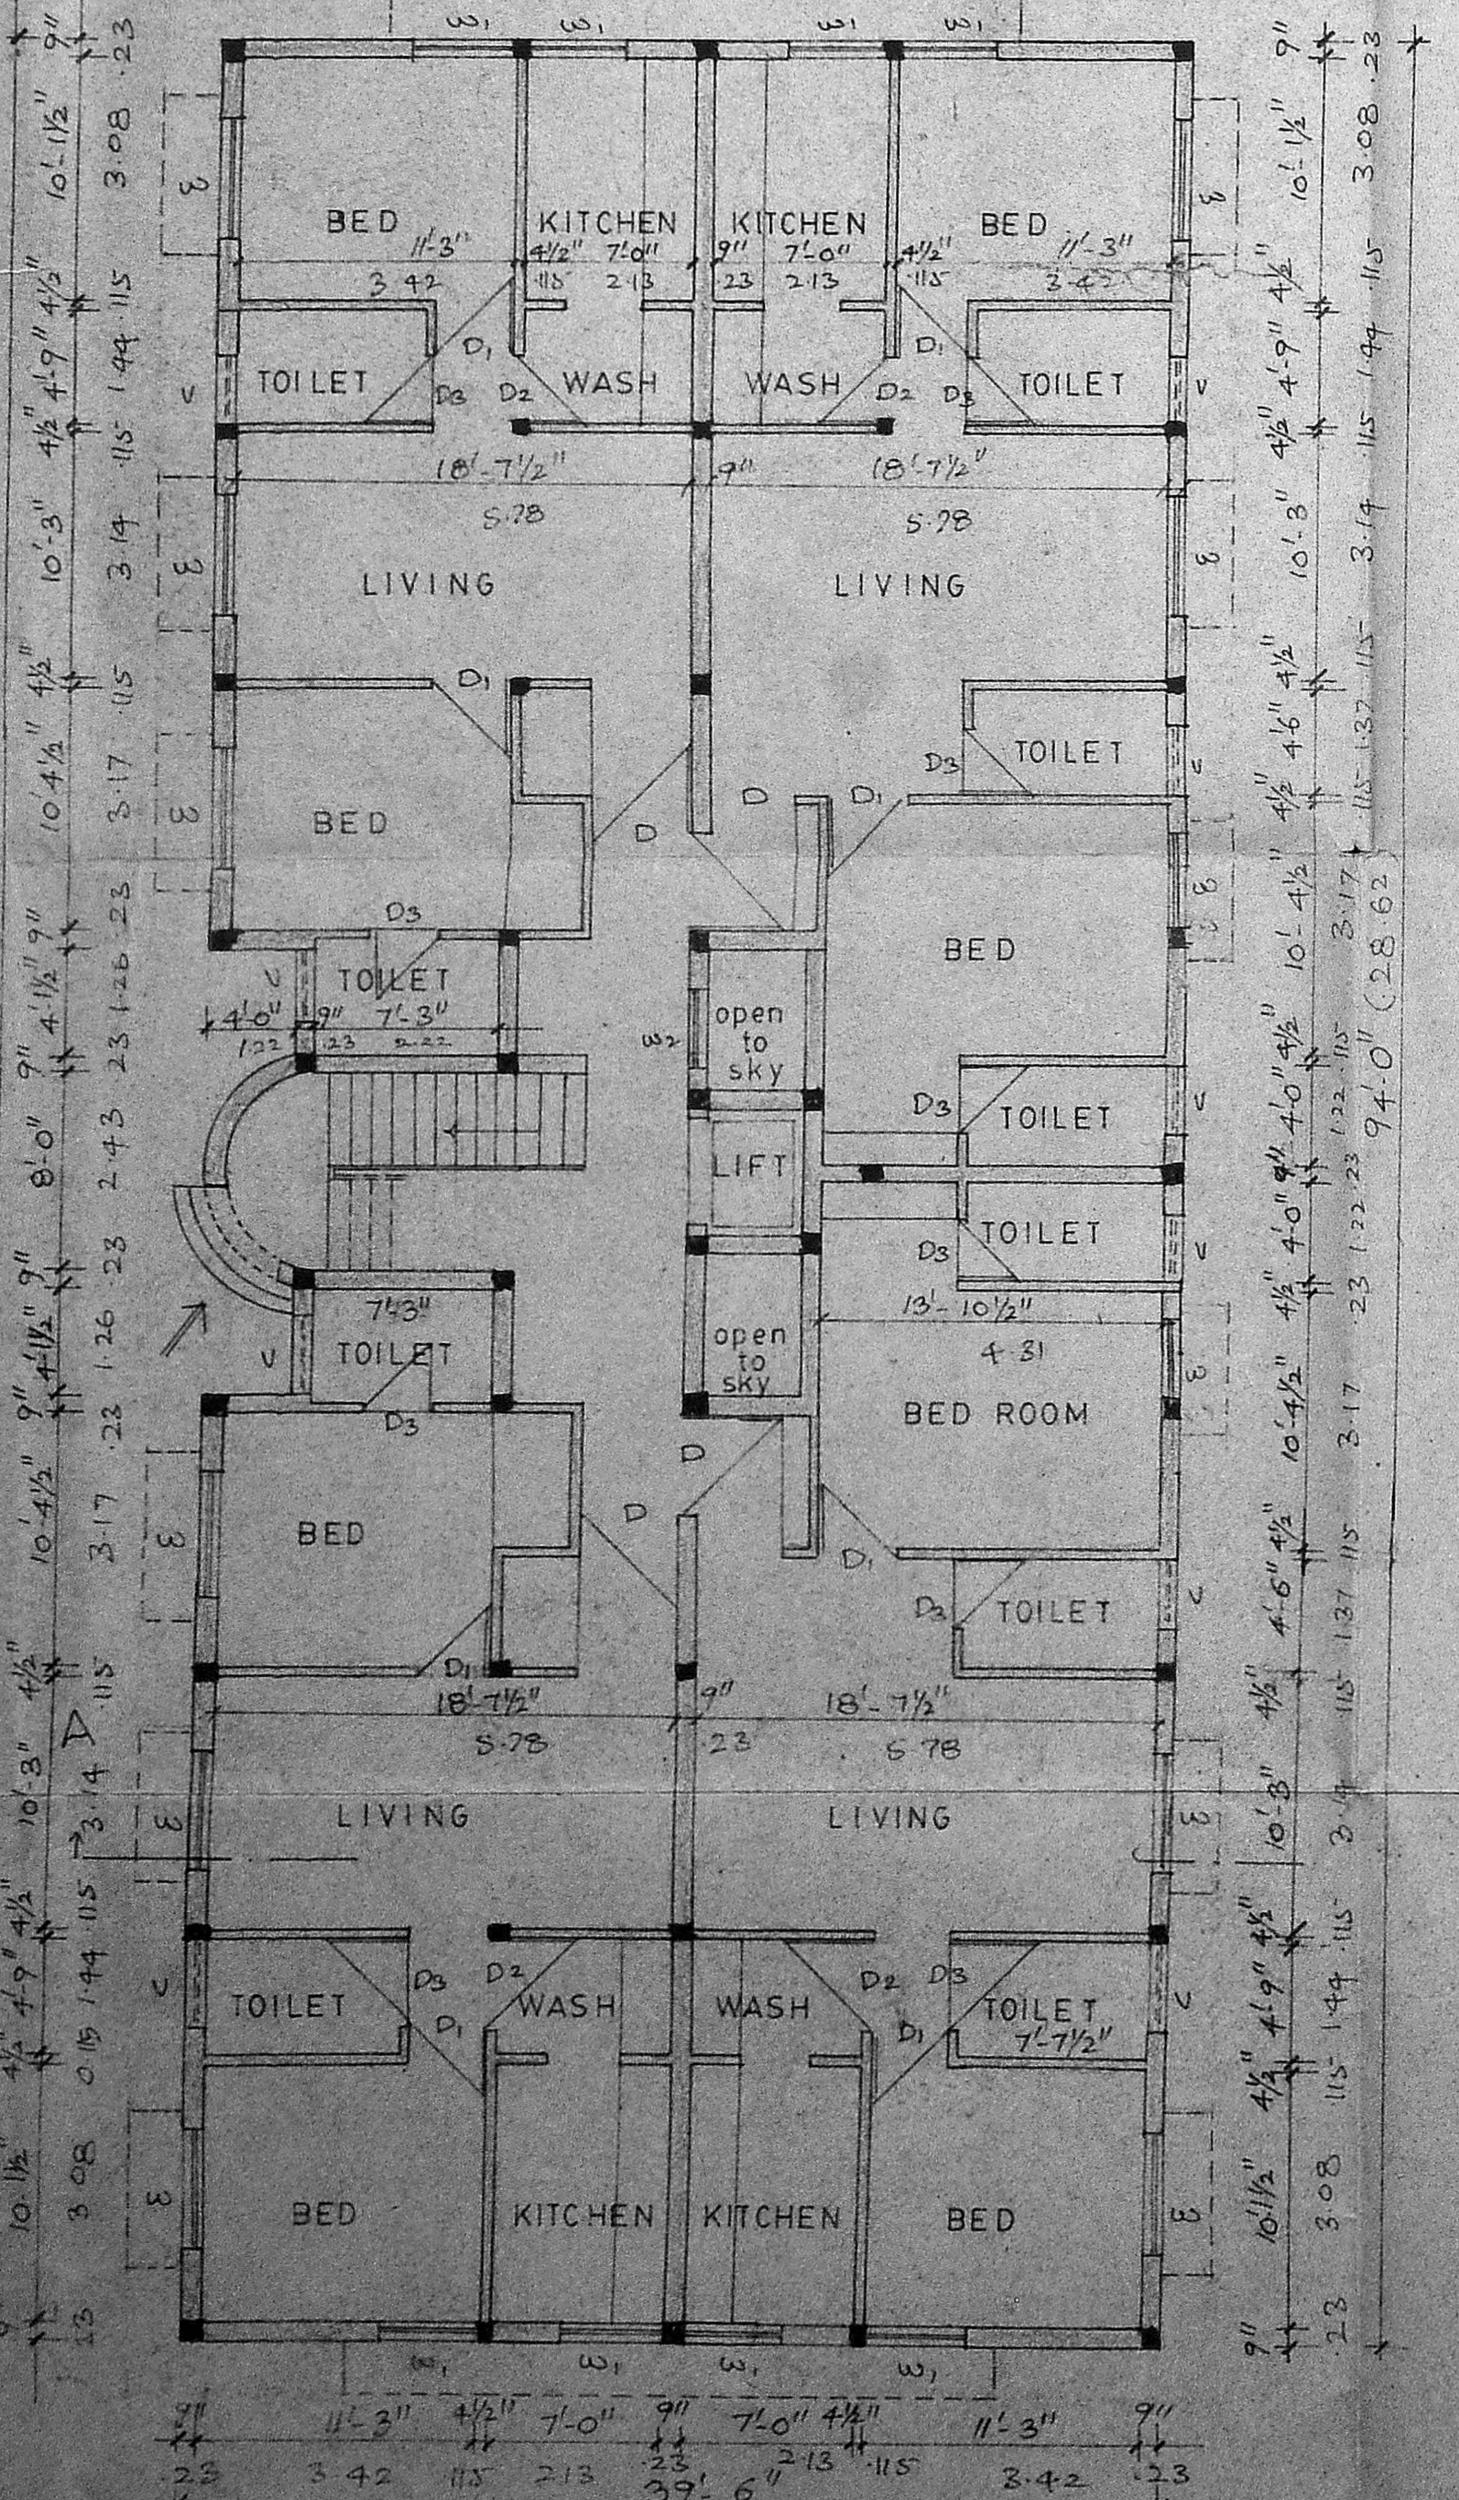


GROUND FLOOR PLAN

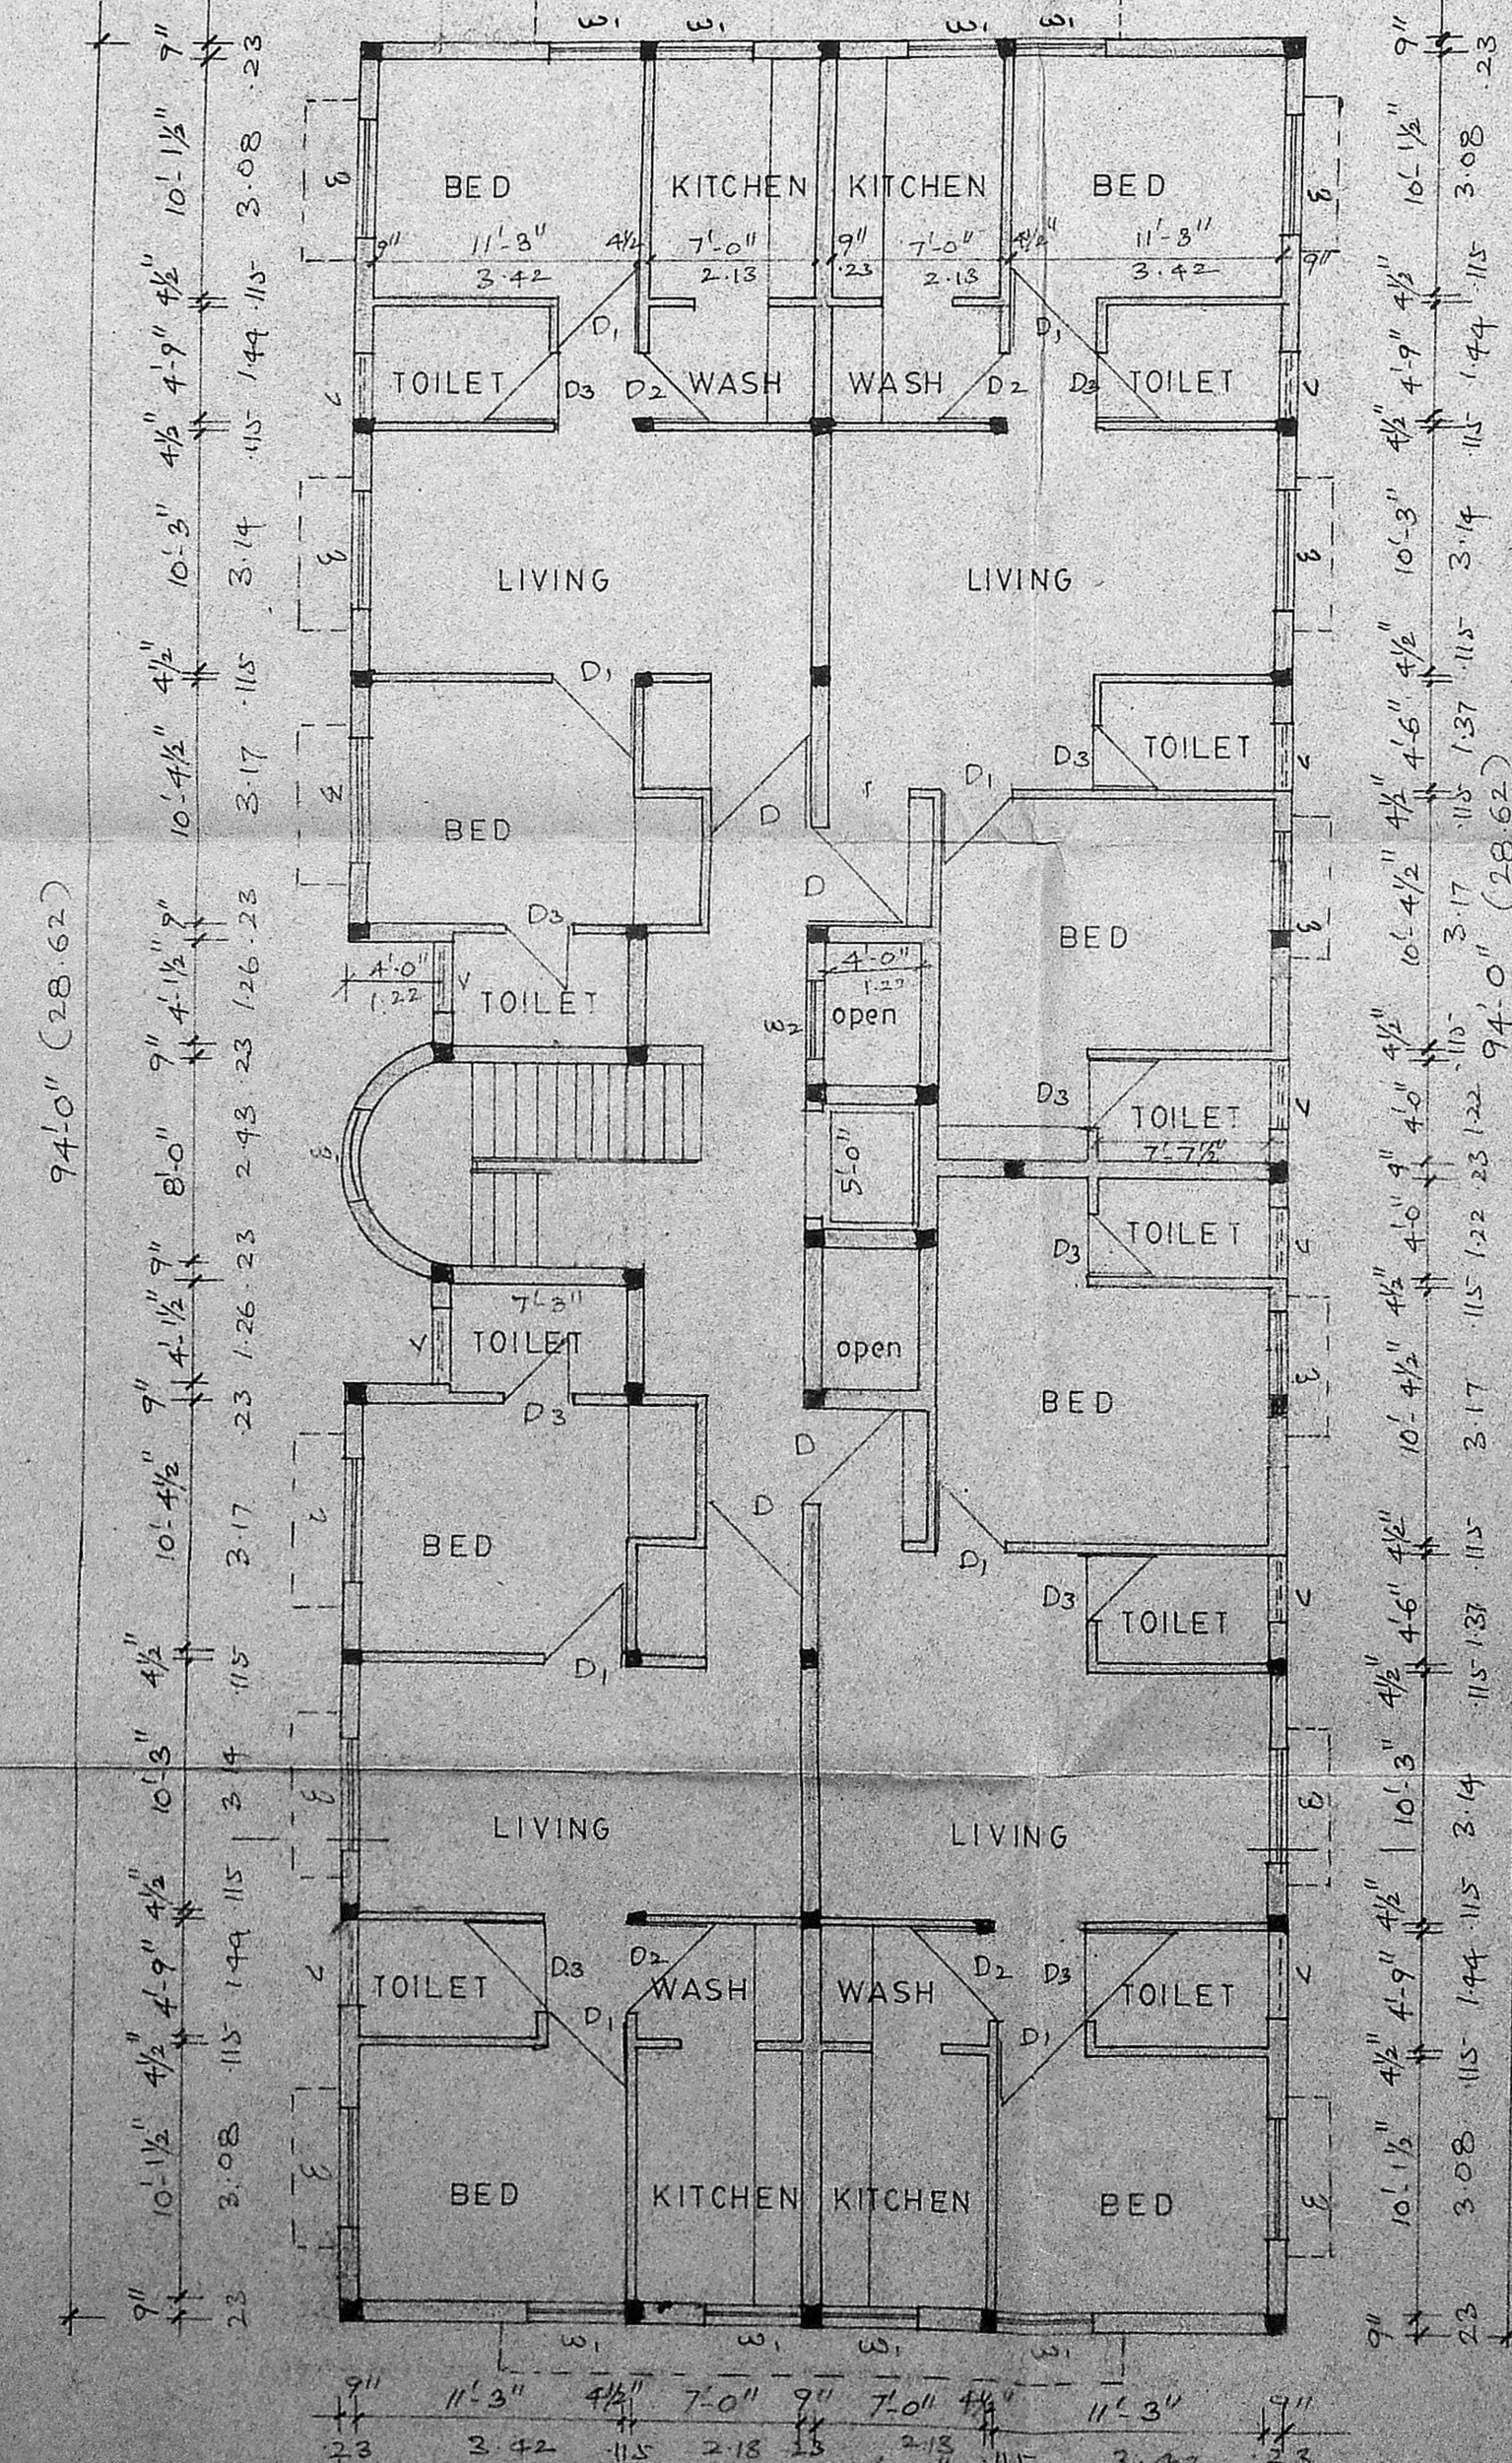

FIRST AND SECOND FLOOR PLAN

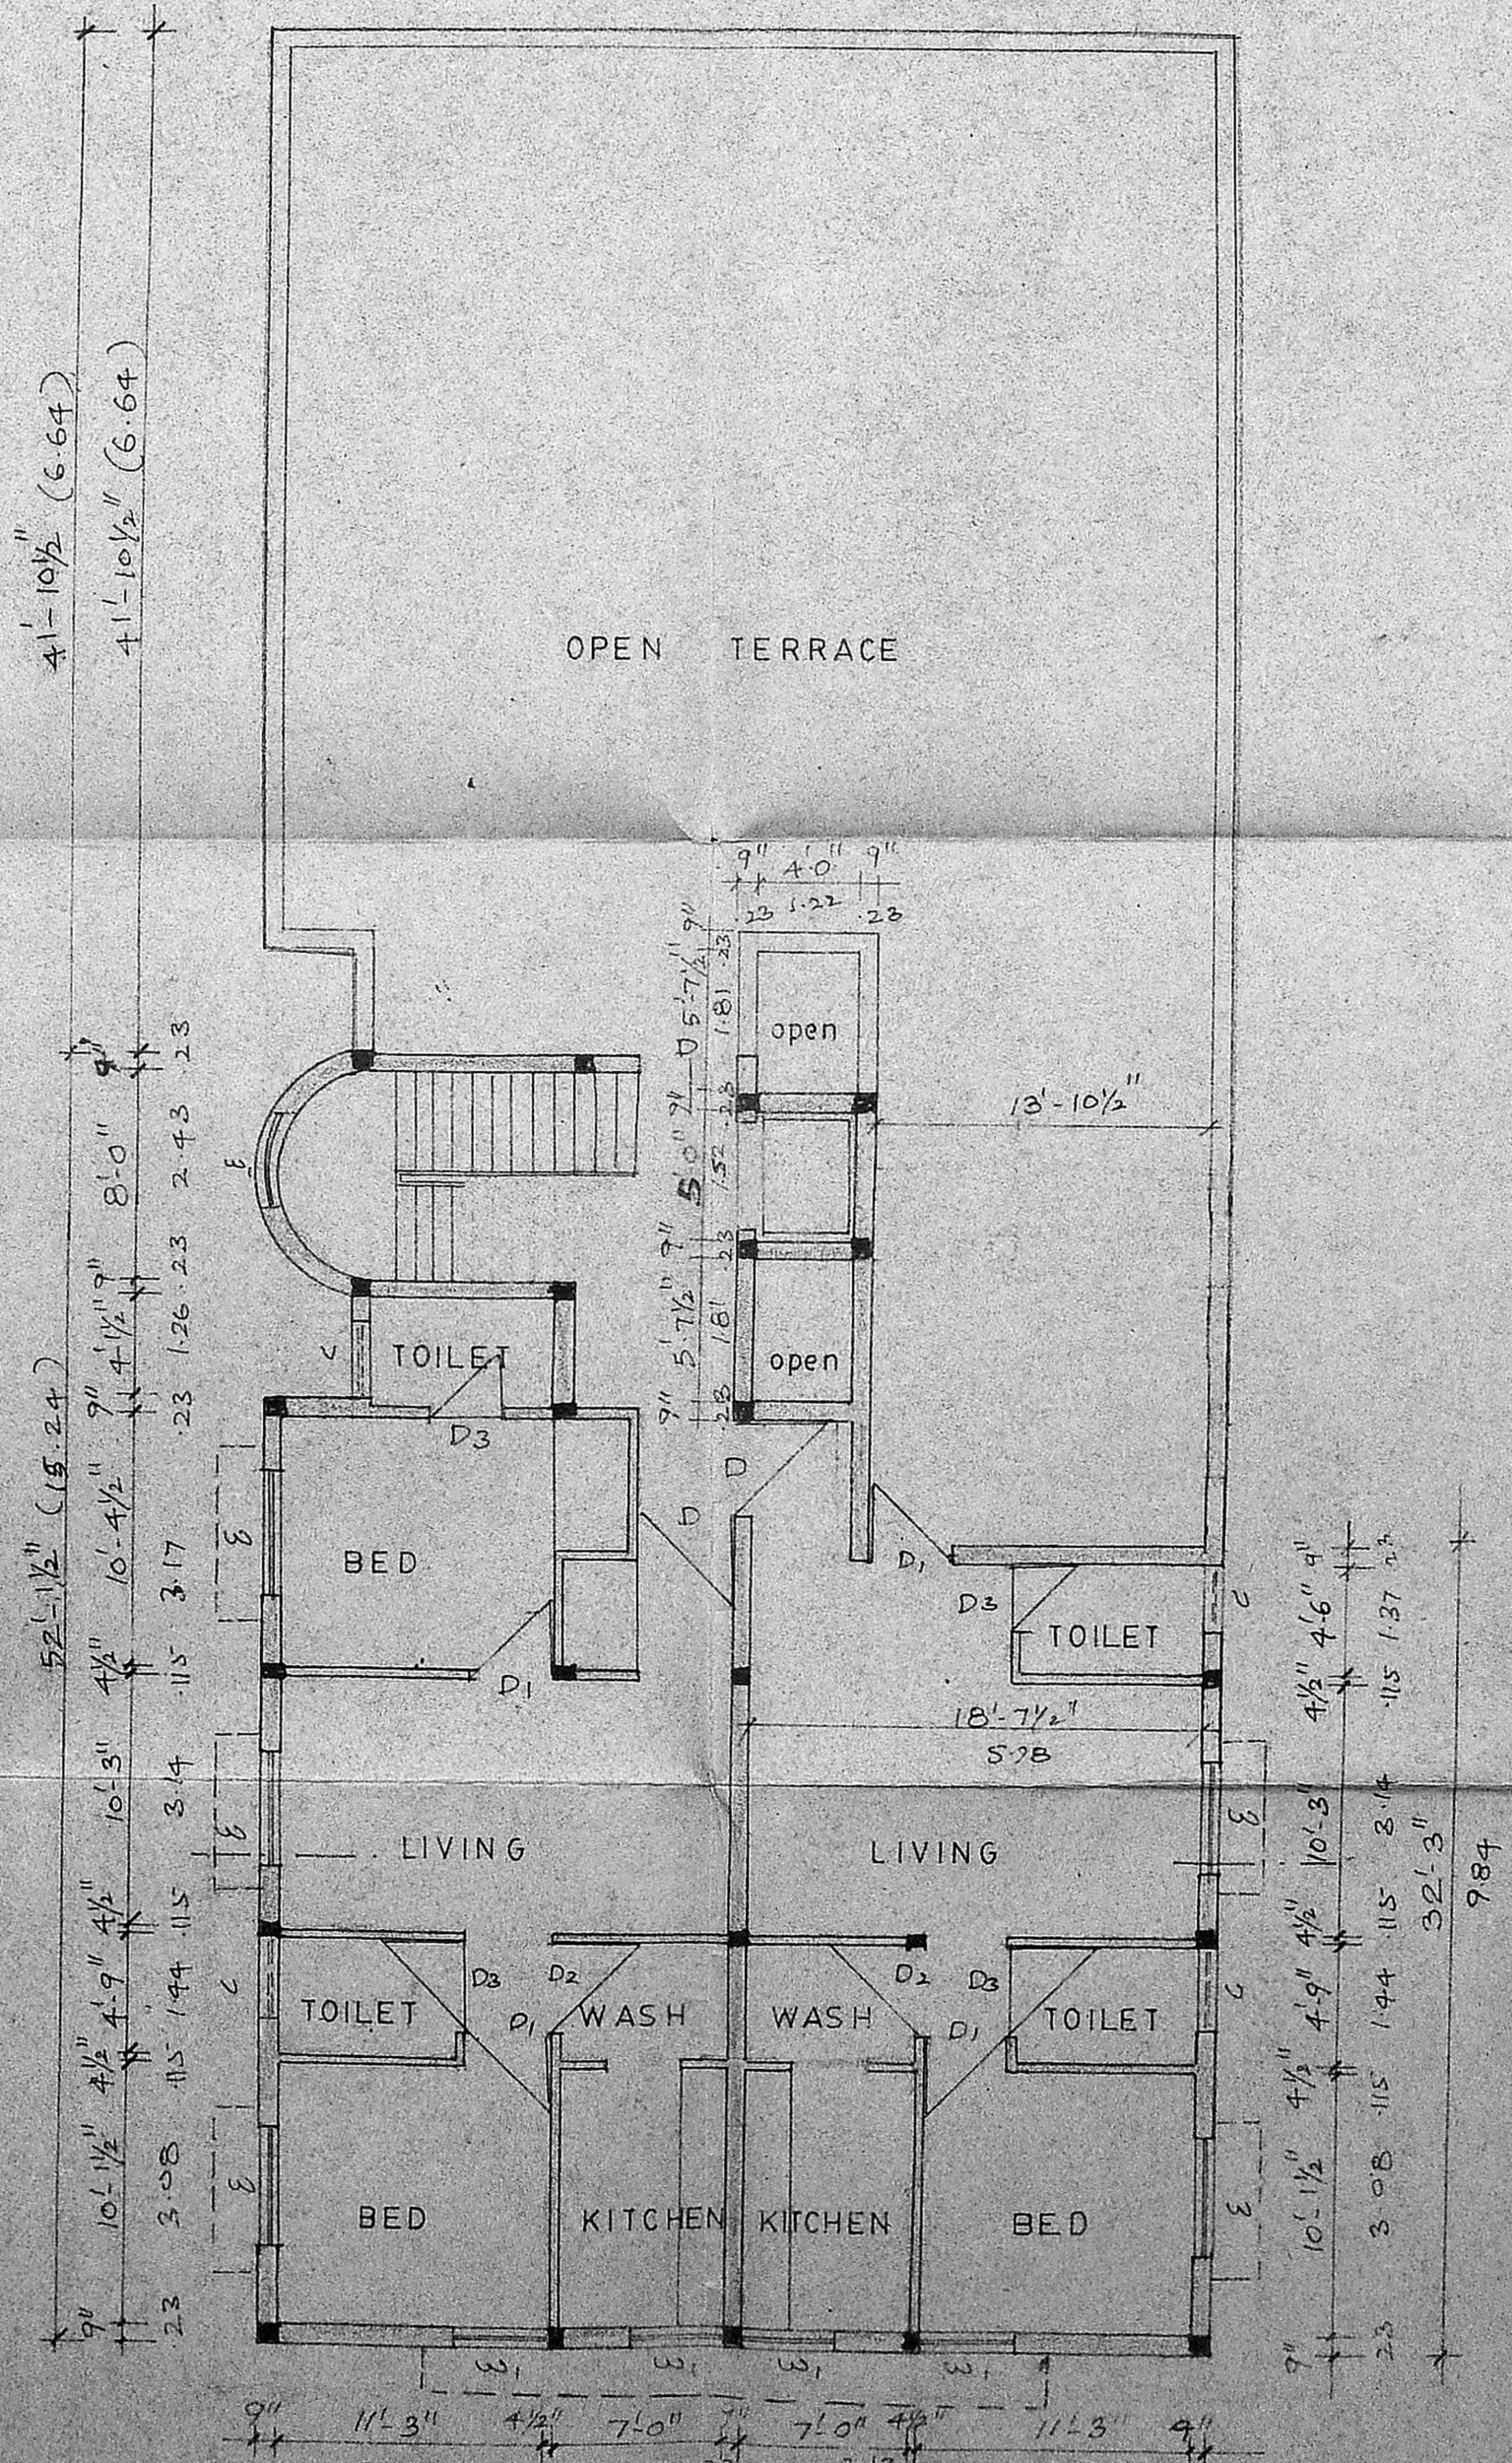

THIRD FLOOR PLAN

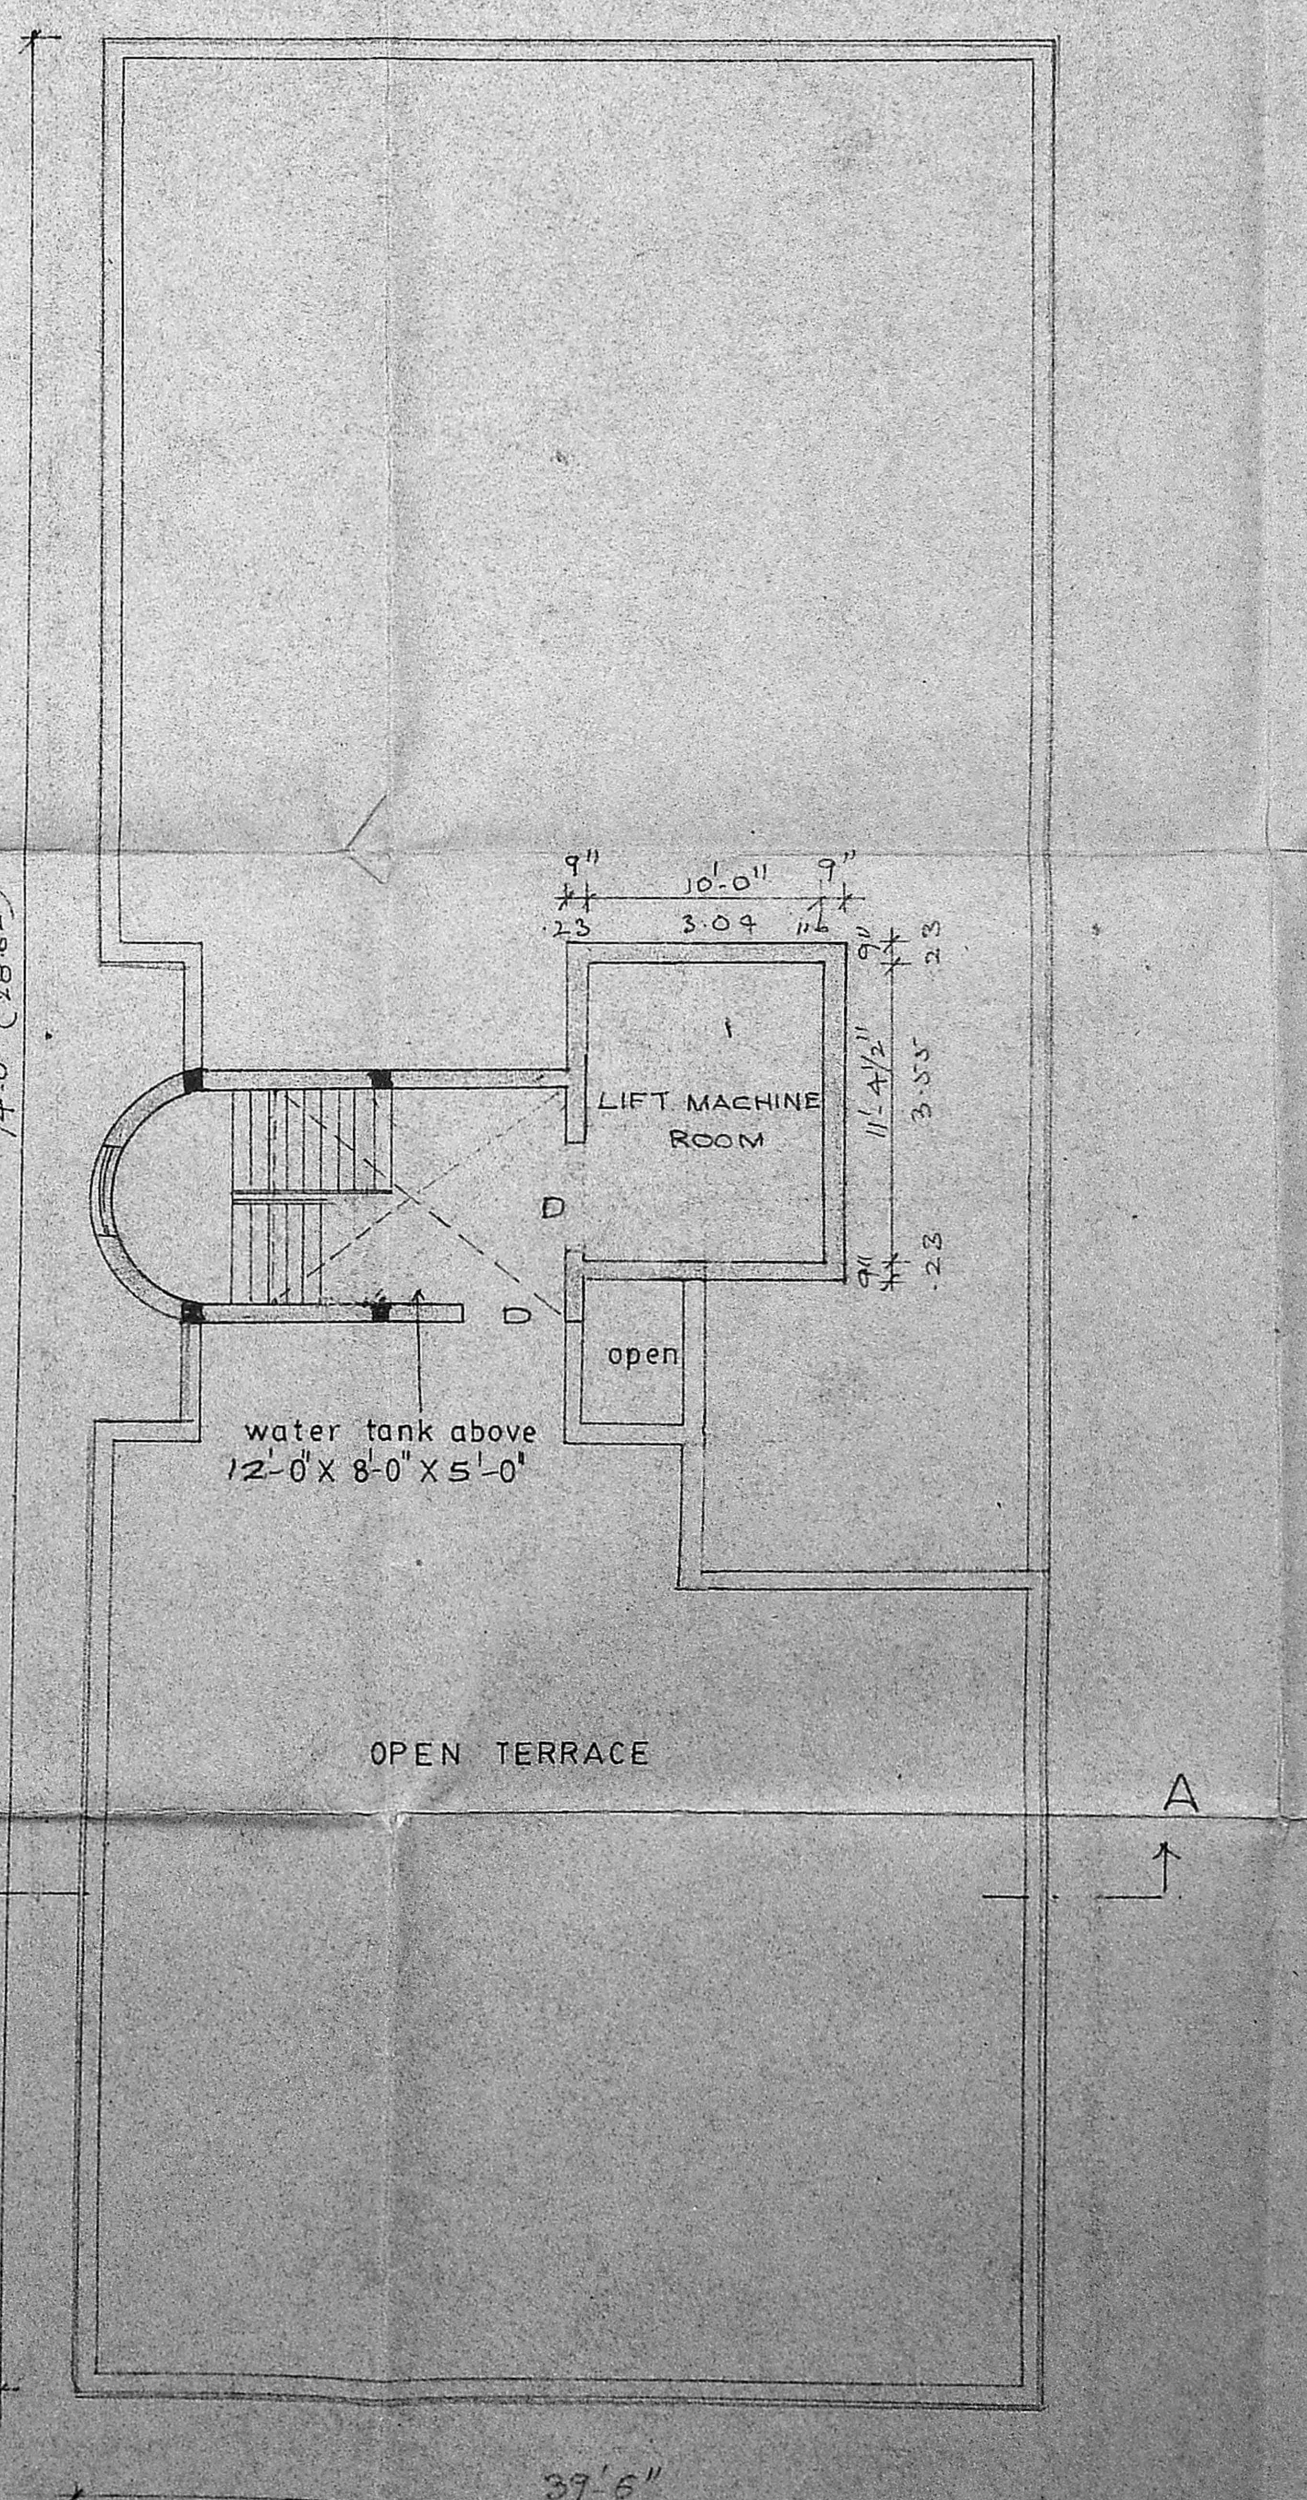

TERRACE FLOOR PLAN

PROPOSED RESIDENTIAL FLATS FOR
 R.K. ASSOCIATES IN S.NO. 125/3B/1A
 AT KALASHETRA ROAD
 THIRUVANMIYUR DIVISION NO. 140


SPECIFICATIONS

S.NO.	DESCRIPTION
1.	CO COLUMN FOUNDATION IN R.C.C. 1:2:4
2.	BRICK WORK FOR SUPER STRUCTURE IN C.M. 1:5
3.	R.C.C. LINTES, SUNSHADES AND ROOF SLAB
4.	MOSAIC FLOORING
5.	PLASTERING THE WALLS IN C.M. 1:4
6.	ALL WOOD WORK IN TEAK WOOD
7.	WEATHERING COURSE IN CM WITH 2 COURSES OF FLAT TILES LAID TO BE SLOPE

SCHEDULE OF JOINERY

TYPE	SIZE	DESCRIPTION
D	4'0" x 7'0"	T.W. PANELLED DOOR
D1	3'3" x 7'0"	-DO-
D2	3'0" x 7'0"	-DO-
D3	2'9" x 7'0"	-DO-
W	5'0" x 5'0"	T.W. GLAZED WINDOW
W1	4'0" x 5'0"	-DO-
W2	3'0" x 5'0"	-DO-
V	5'0" x 2'0"	T.W. GLAZED VENTILATOR

SCALE 1"=8'0" COLOUR INDEX

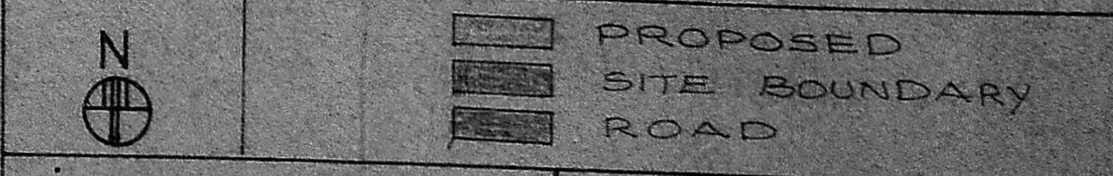

K. VENUGOPAL
 AER (Rtd)
 CONSULTING CIVIL ENGINEER
 LICENSE SURVEYOR CLASS I
 CORPORATION OF MADRAS
 3, NEELAKANDAN STREET
 MUNGAMBAKKAM (LAKSHI AREA)
 MADRAS-600 034
 LICENCED SURVEYOR