




FRONT ELEVATION

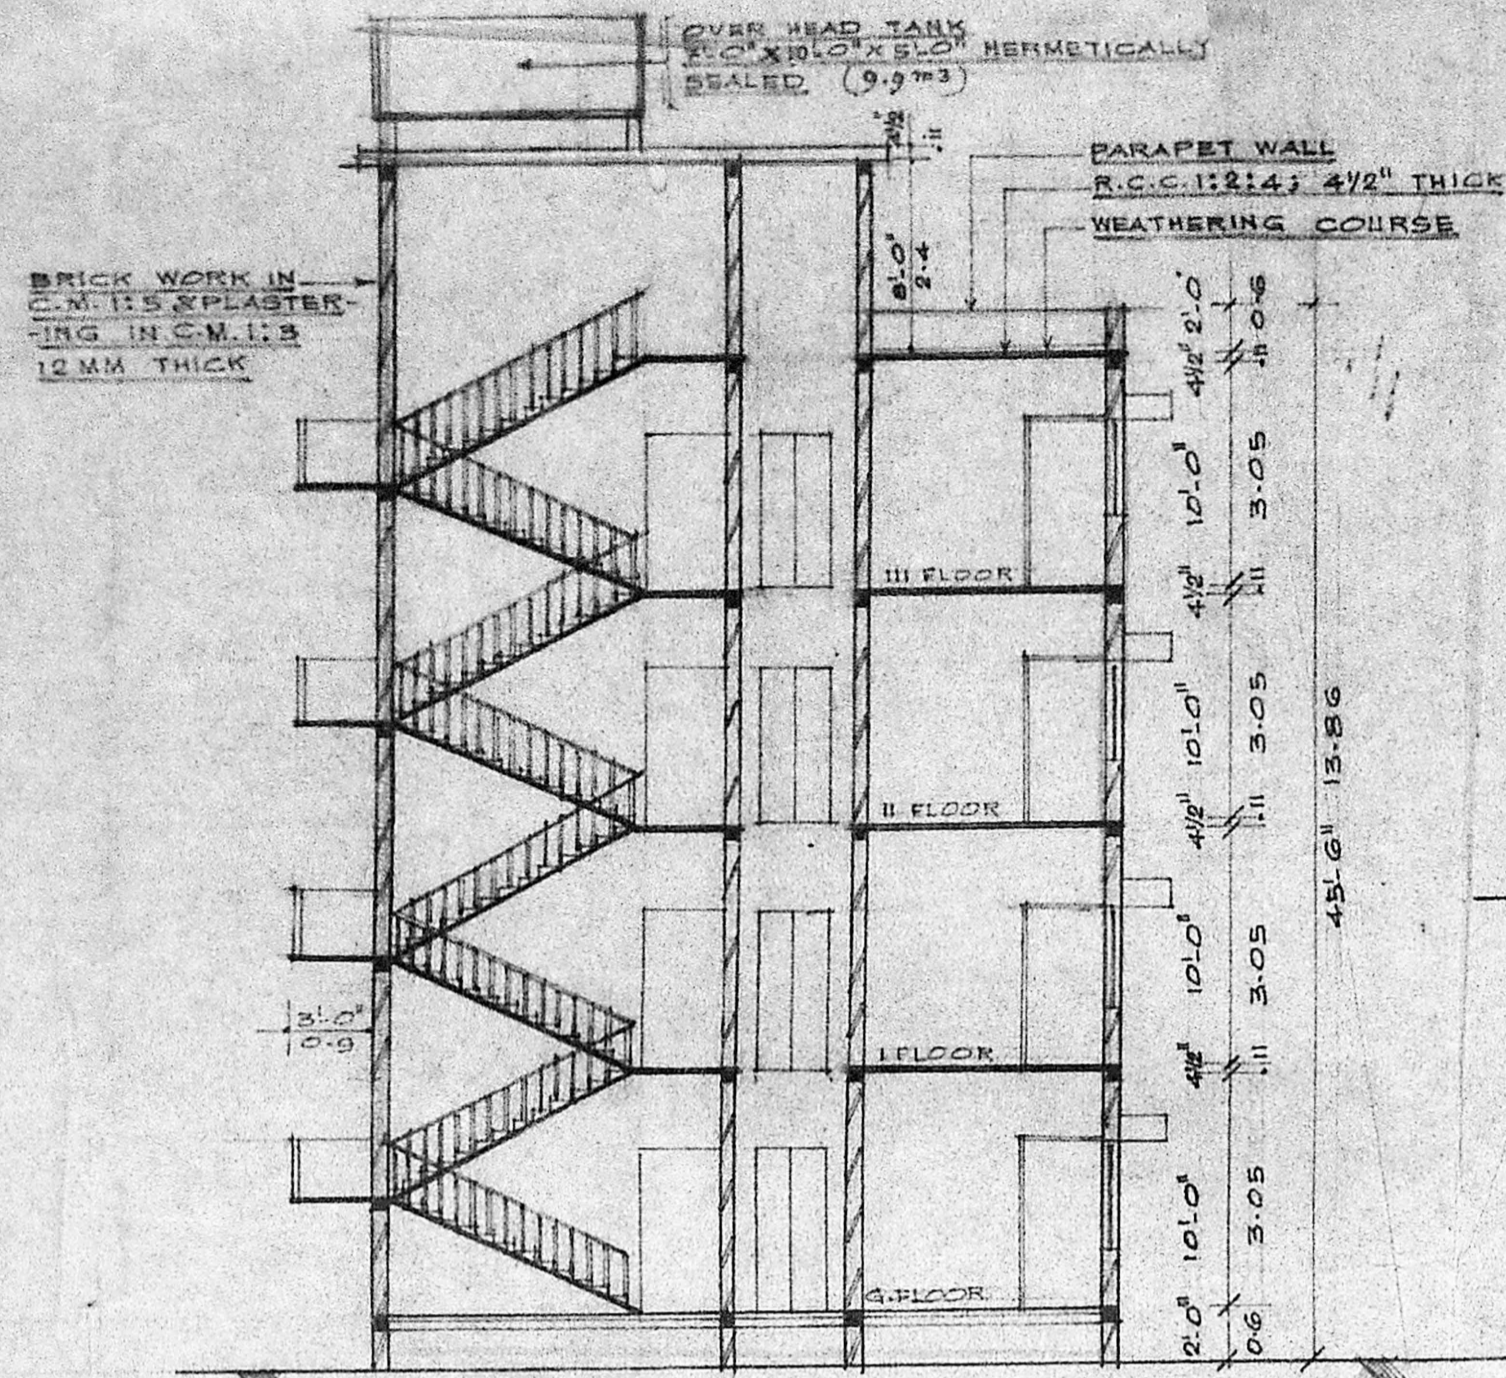

SECTION ON XY

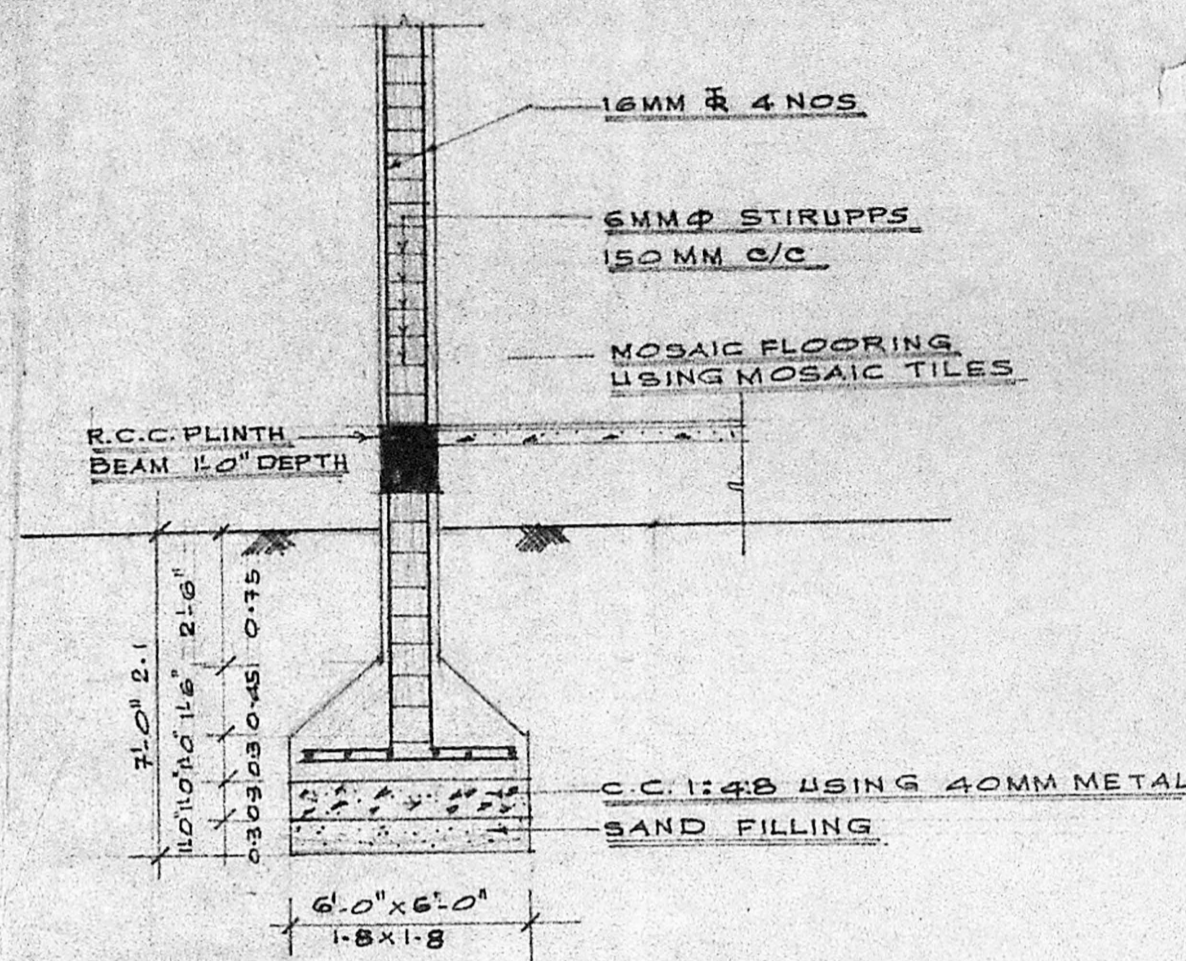

COLUMN DETAIL
SCALE: 1" = 4'-0"

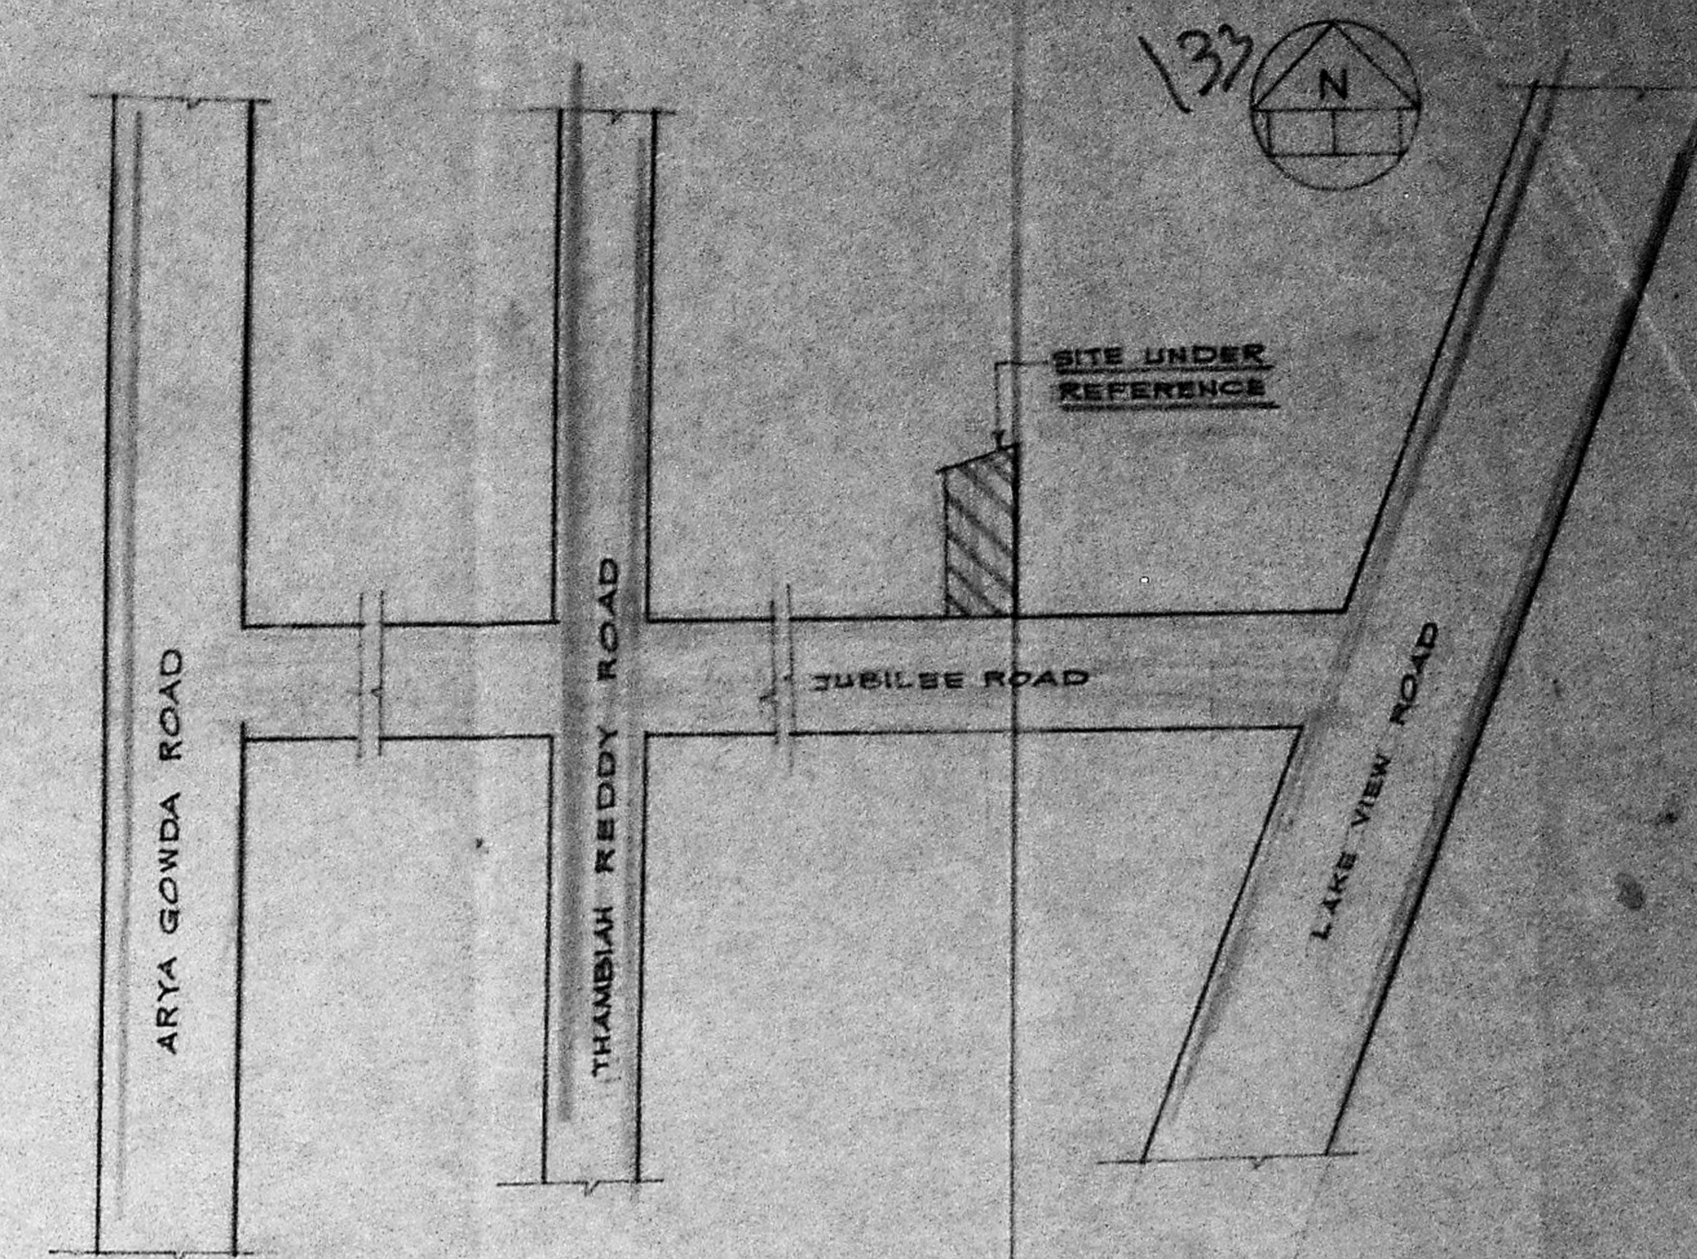


KEY PLAN
NOT TO SCALE


PLAN SHOWING THE PROPOSED
CONSTRUCTION AT DOOR No.56 & 57
JUBILEE ROAD WEST MAMBALAM,
MADRAS-33 DIVISION No 118
SCALE: 1" = 8' 0" OR 1:100

JOINERY DETAILS:			REFERENCE
D: DOOR (PANELLIED)	3'-3" X 6'-6"	1.0 X 1.98	PROPOSAL
D: DOOR ()	2'-0" X 6'-6"	0.9 X 1.98	ROADS
D: DOOR (A.C SHEET)	2'-6" X 6'-0"	0.75 X 1.8	BOUNDARY
W: WINDOW	7'-0" X 4'-6"	2.1 X 1.37	
W: WINDOW	6'-0" X 4'-6"	1.8 X 1.37	
W: WINDOW	4'-0" X 4'-6"	1.2 X 1.37	
W: WINDOW	3'-0" X 4'-6"	0.9 X 1.37	
D: SLIDING DOOR	2'-6" X 6'-6"	0.75 X 1.98	
V: VENTILATOR	2'-0" X 1'-6"	0.6 X 0.45	


PLOT EXTENT : 4,483.75 SQ. FT. OR 416.54 SQ. M.
PLOT COVERAGE : 43.18
FLOOR SPACE INDEX : 1.73

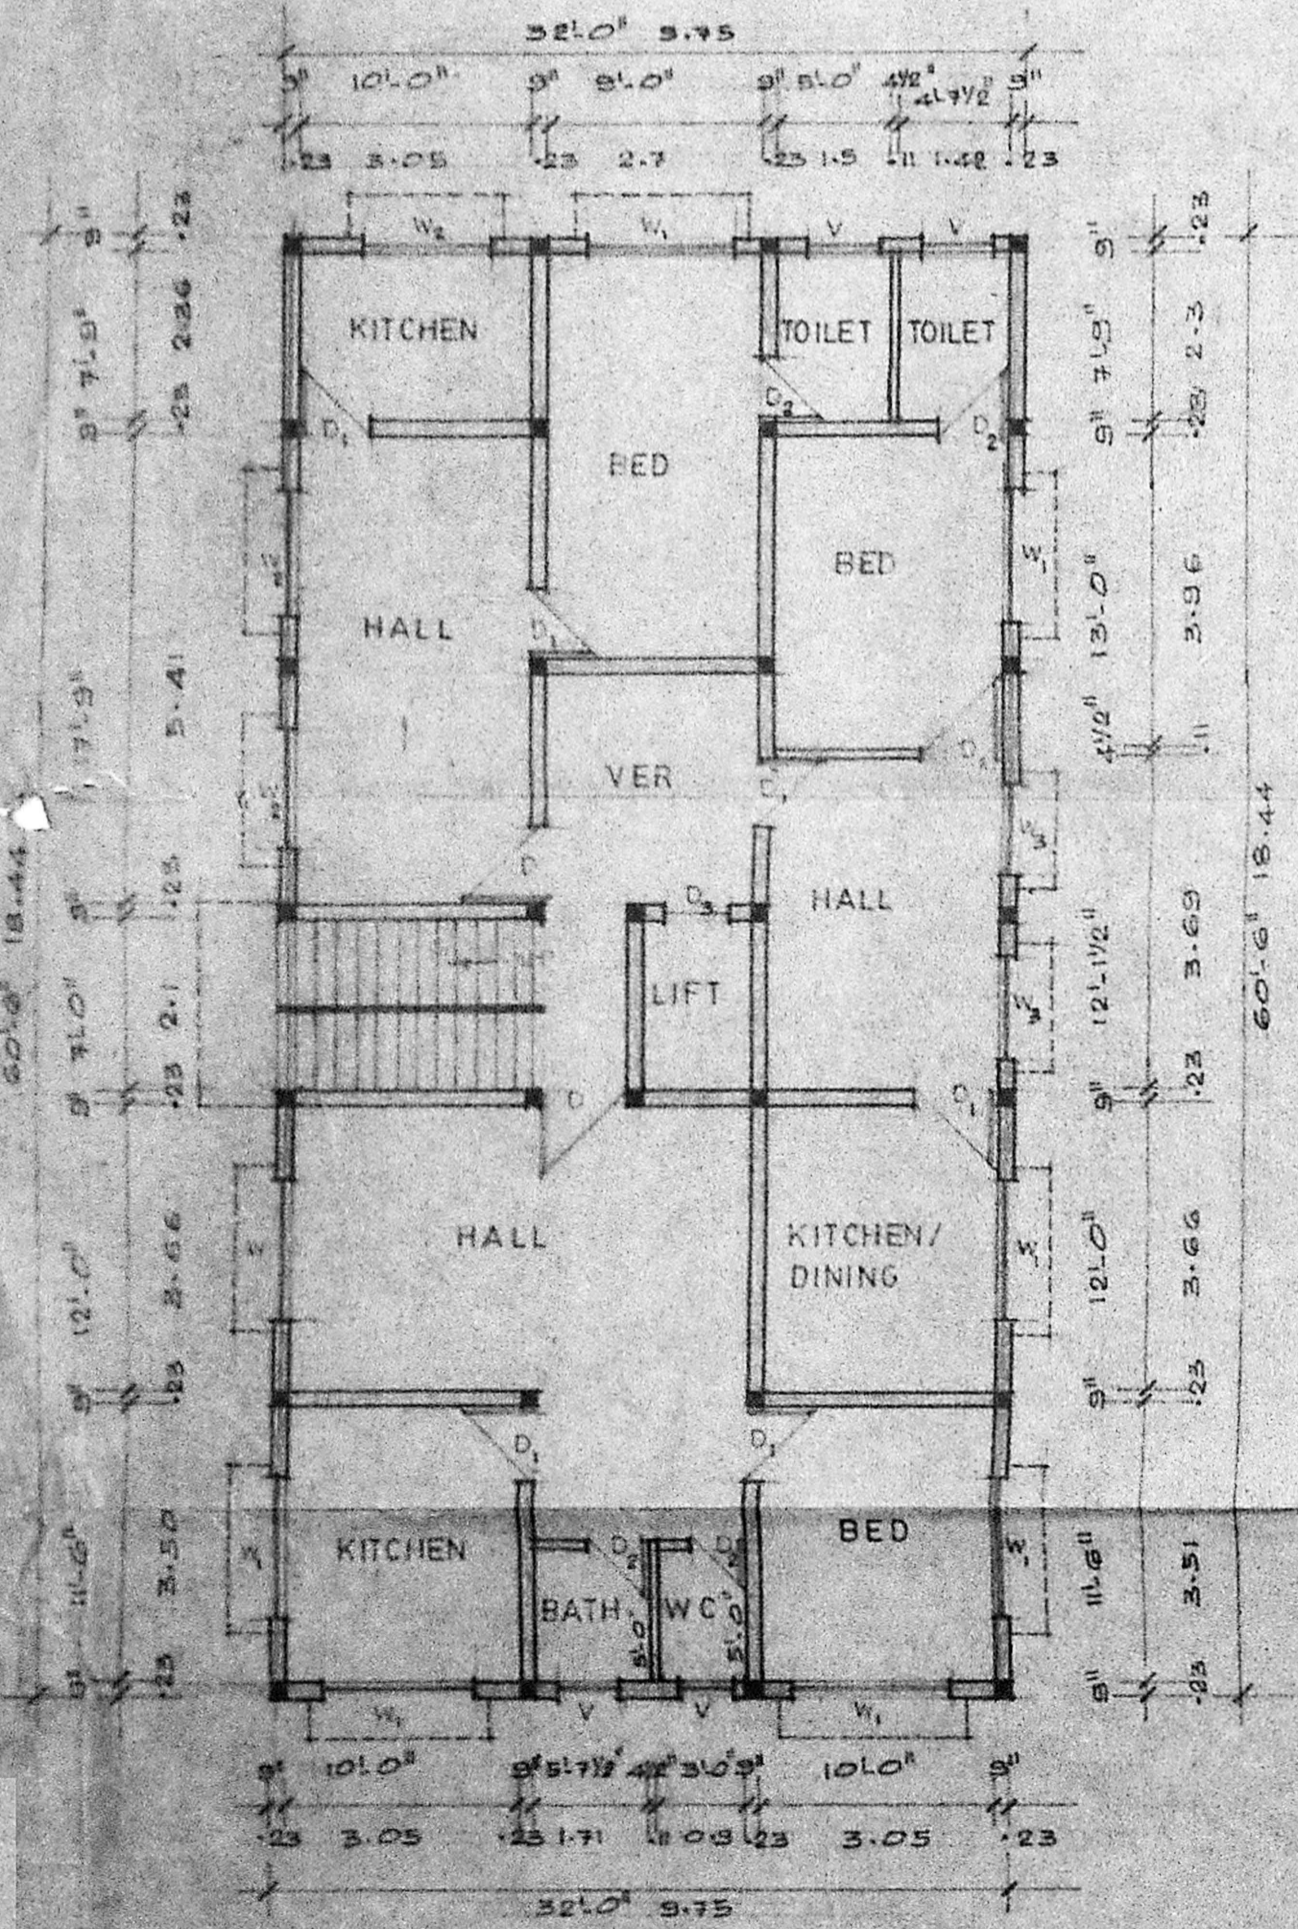


GROUND FLOOR PLAN

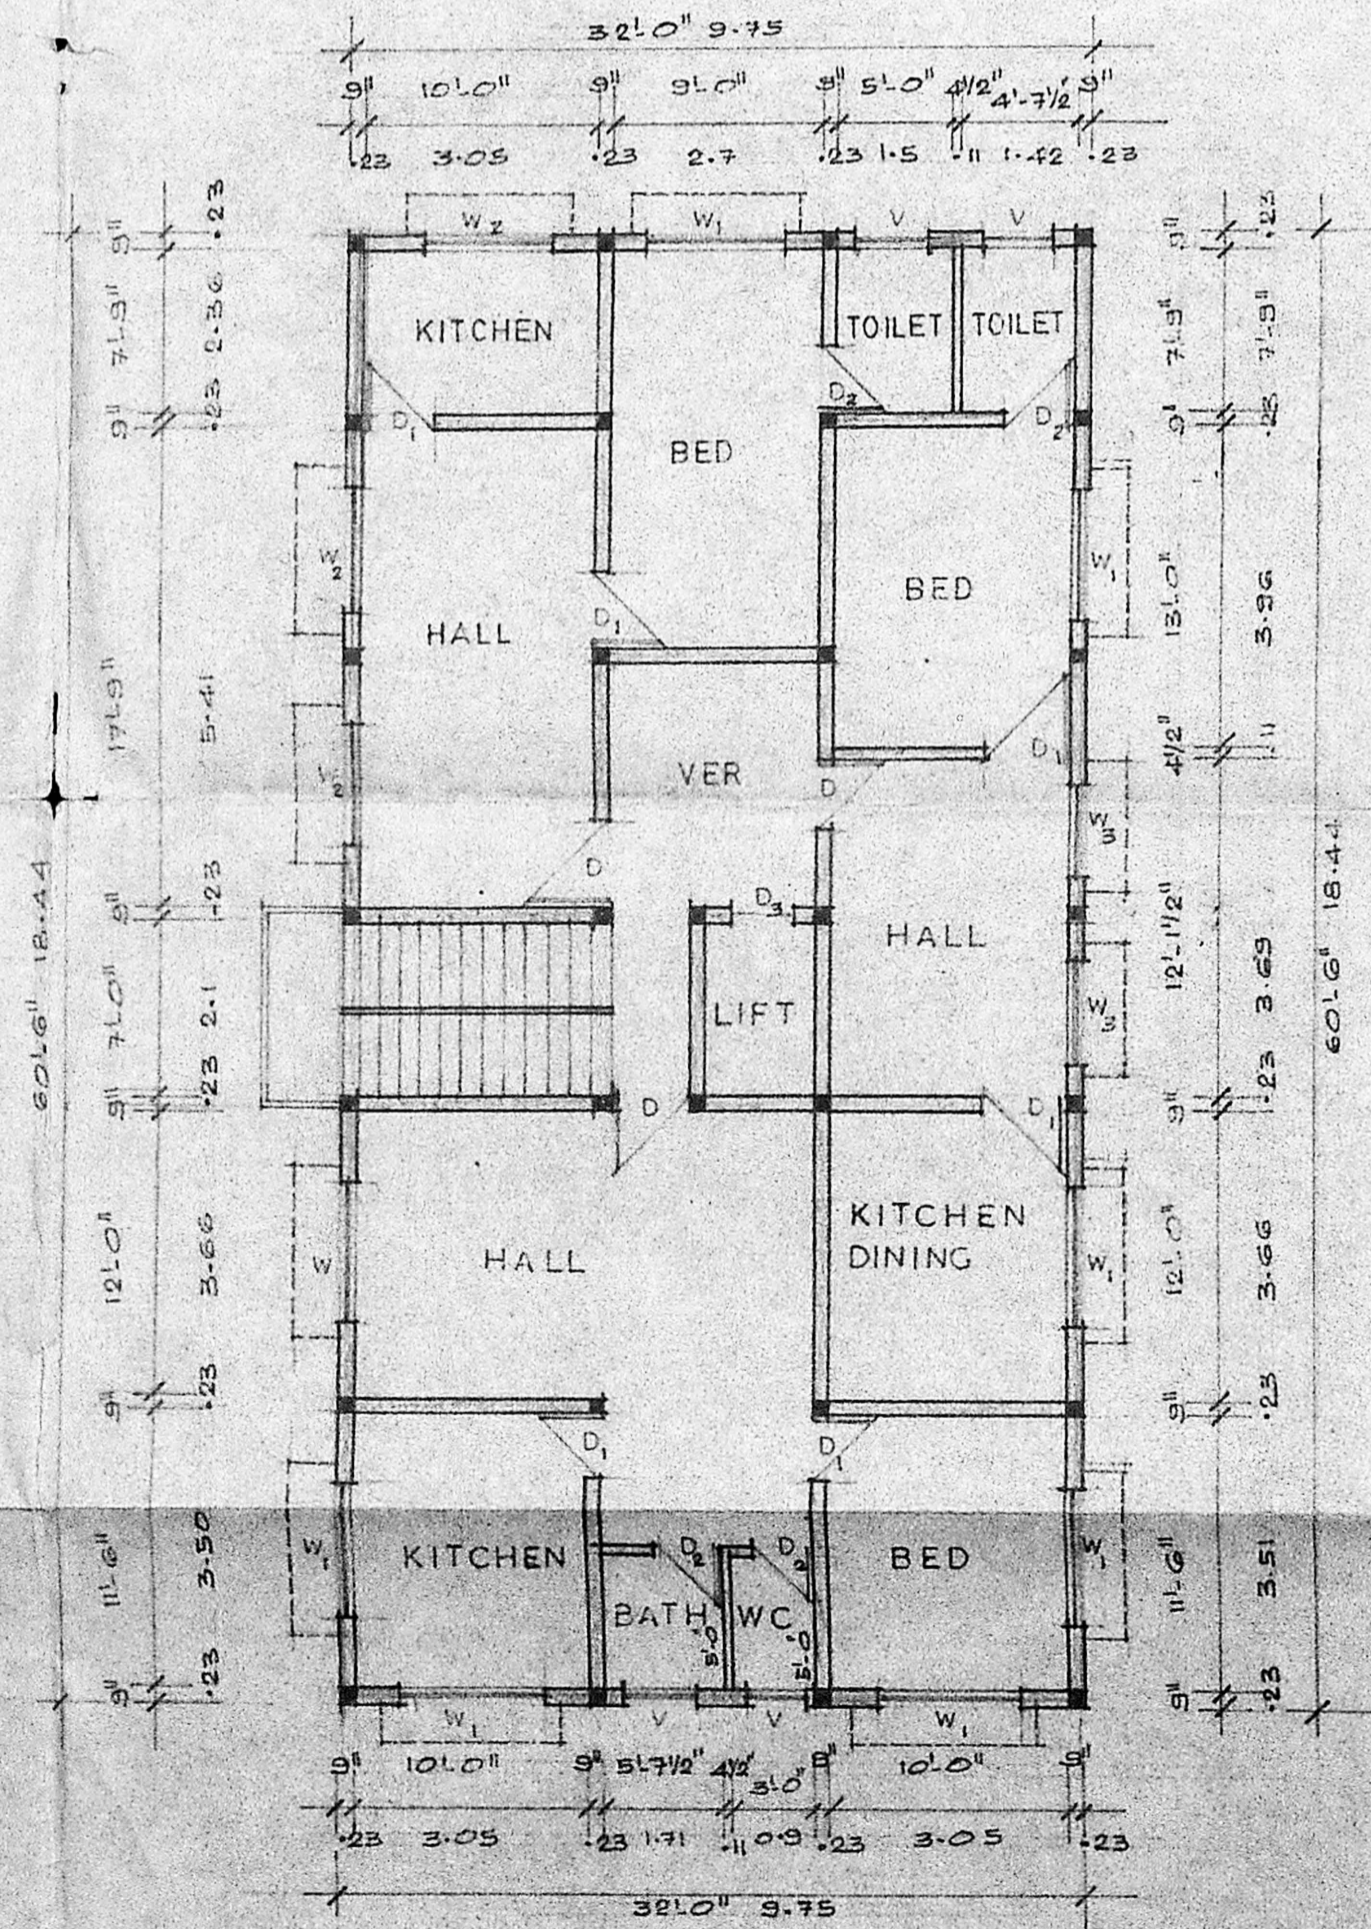

TYPICAL PLANS FOR FIRST SECOND
AND THIRD FLOORS

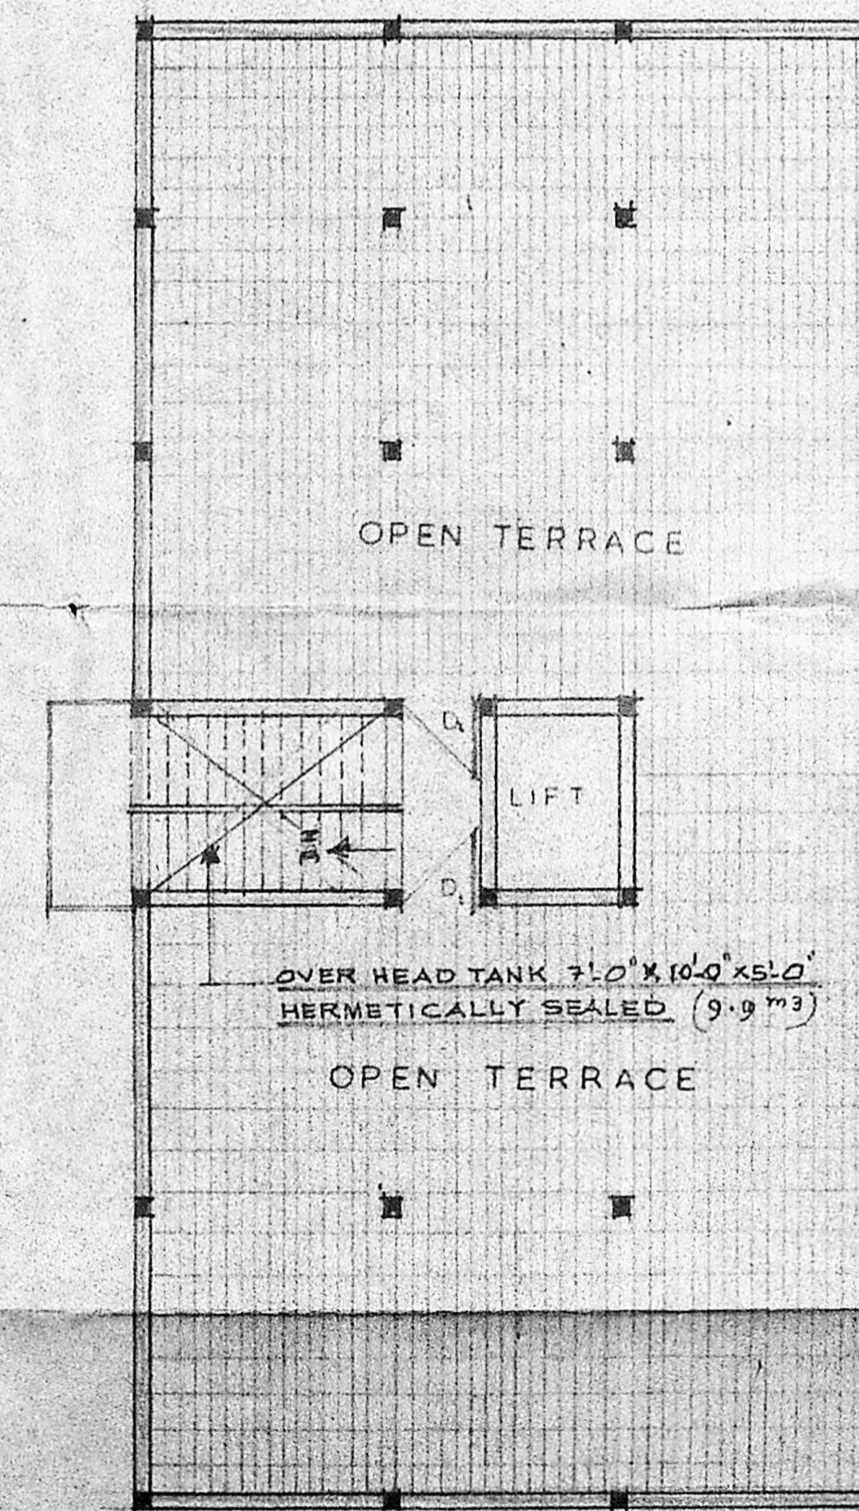

TERRACE PLAN

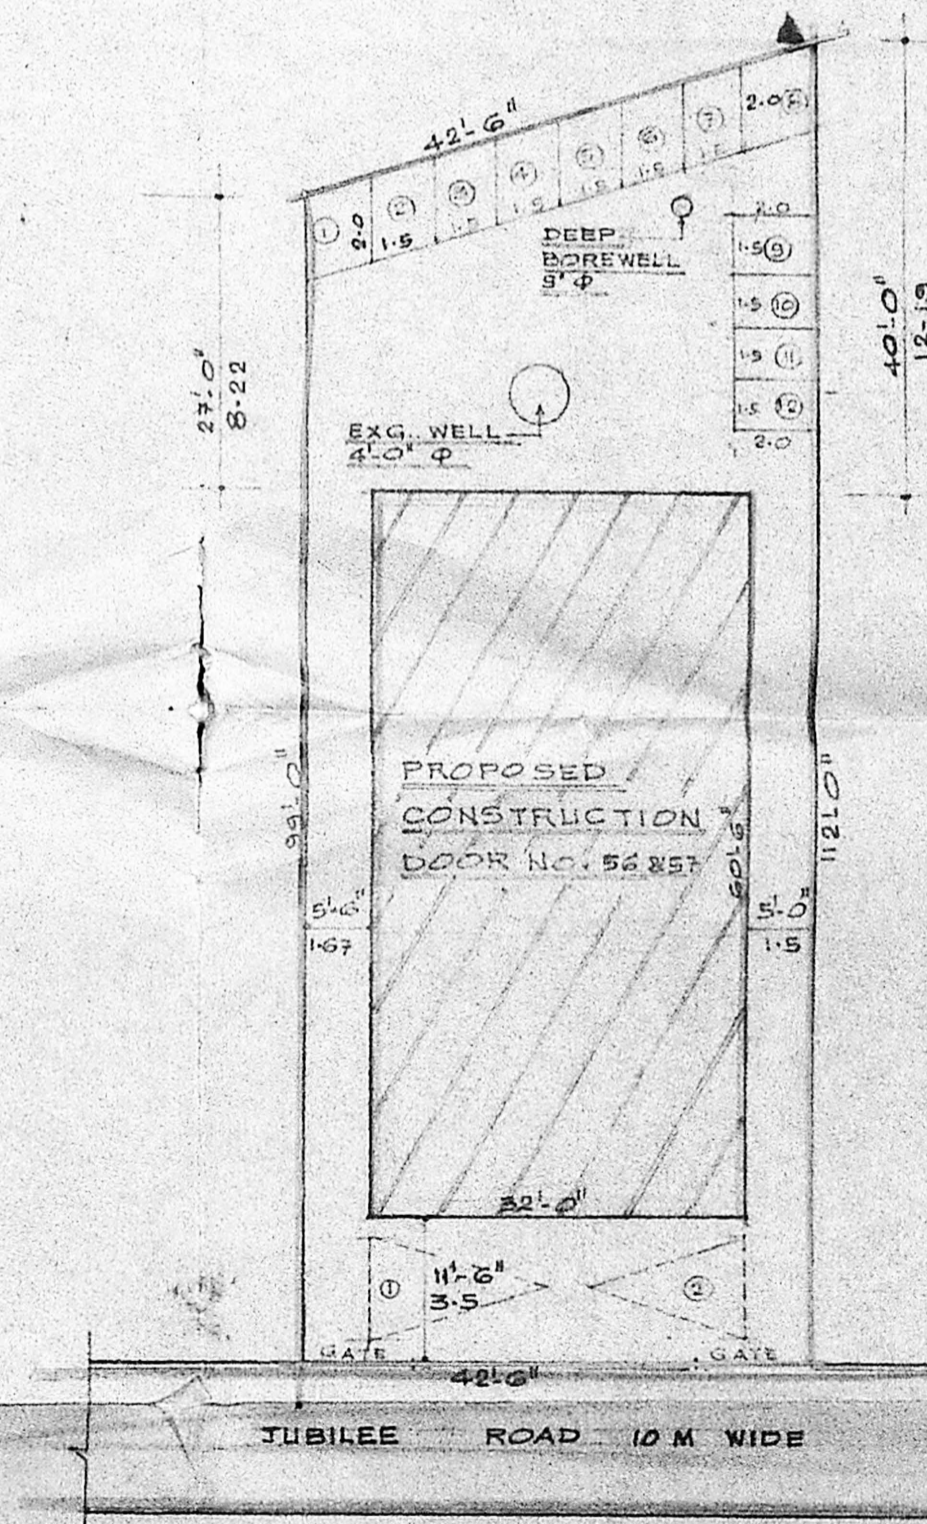

SITE PLAN
SCALE: 1" = 16'-0"

S. ANANTHACHARI, F.I.R.A., M.I.E.S.
Registered Architect & Engineer, R.A. 25
Class - I Licensed Surveyor
CORPORATION OF MADRAS
44, CAR STREET,
MADRAS - 600 008