
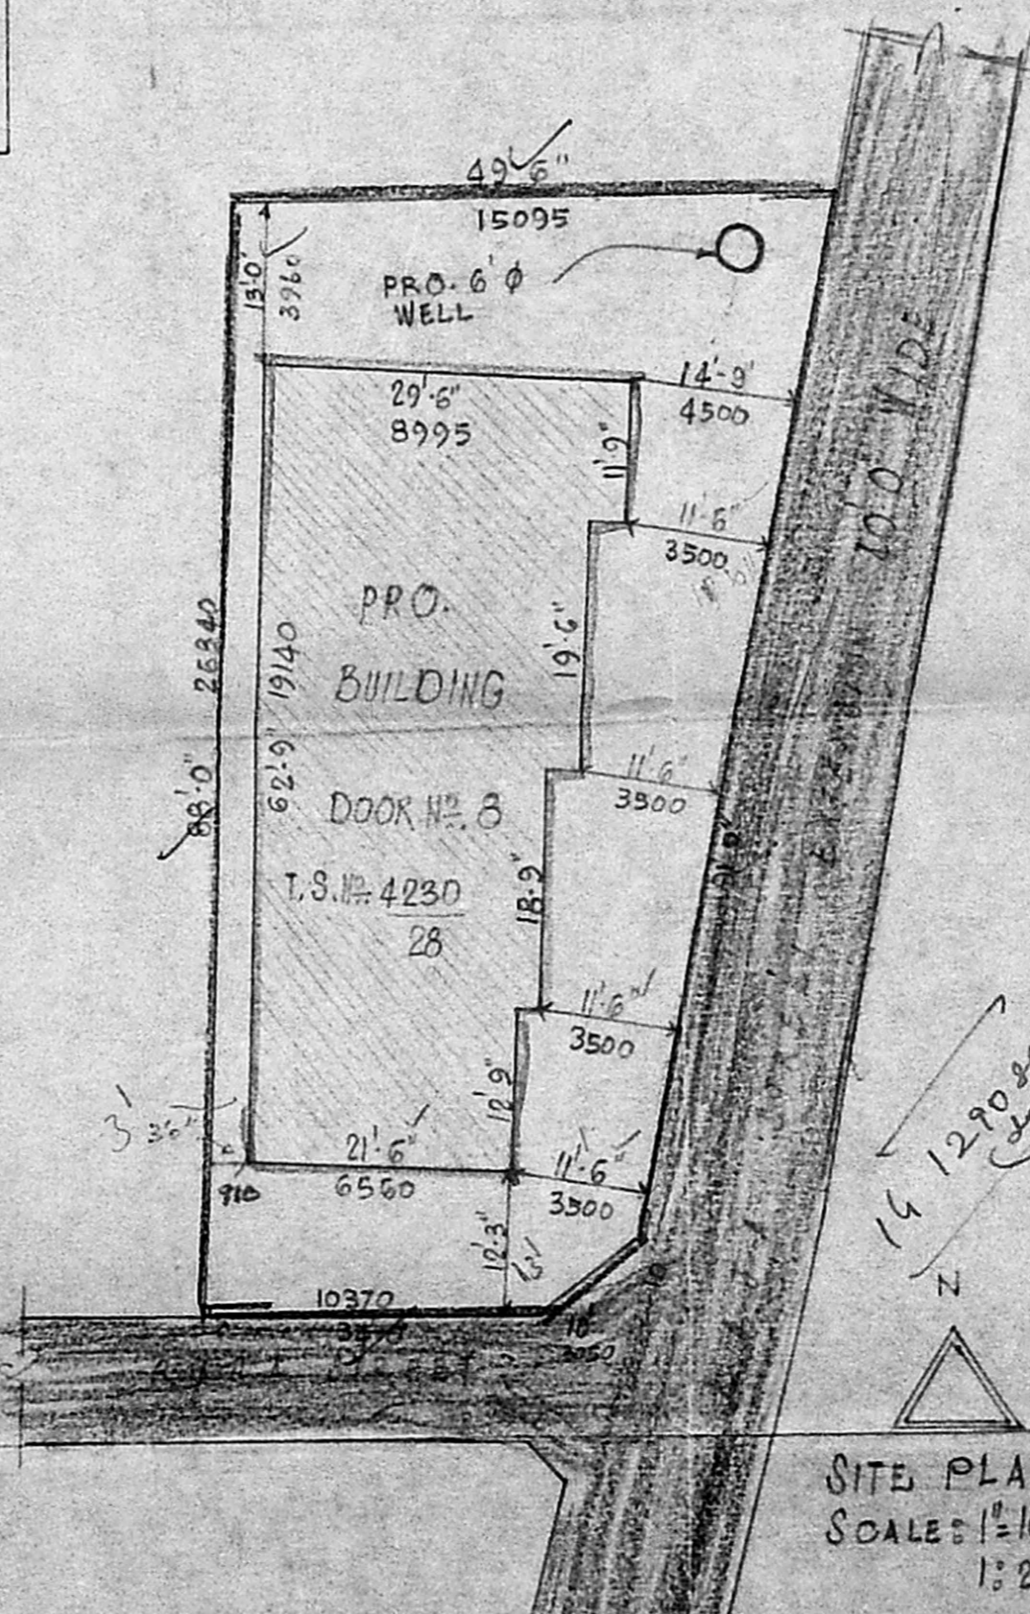
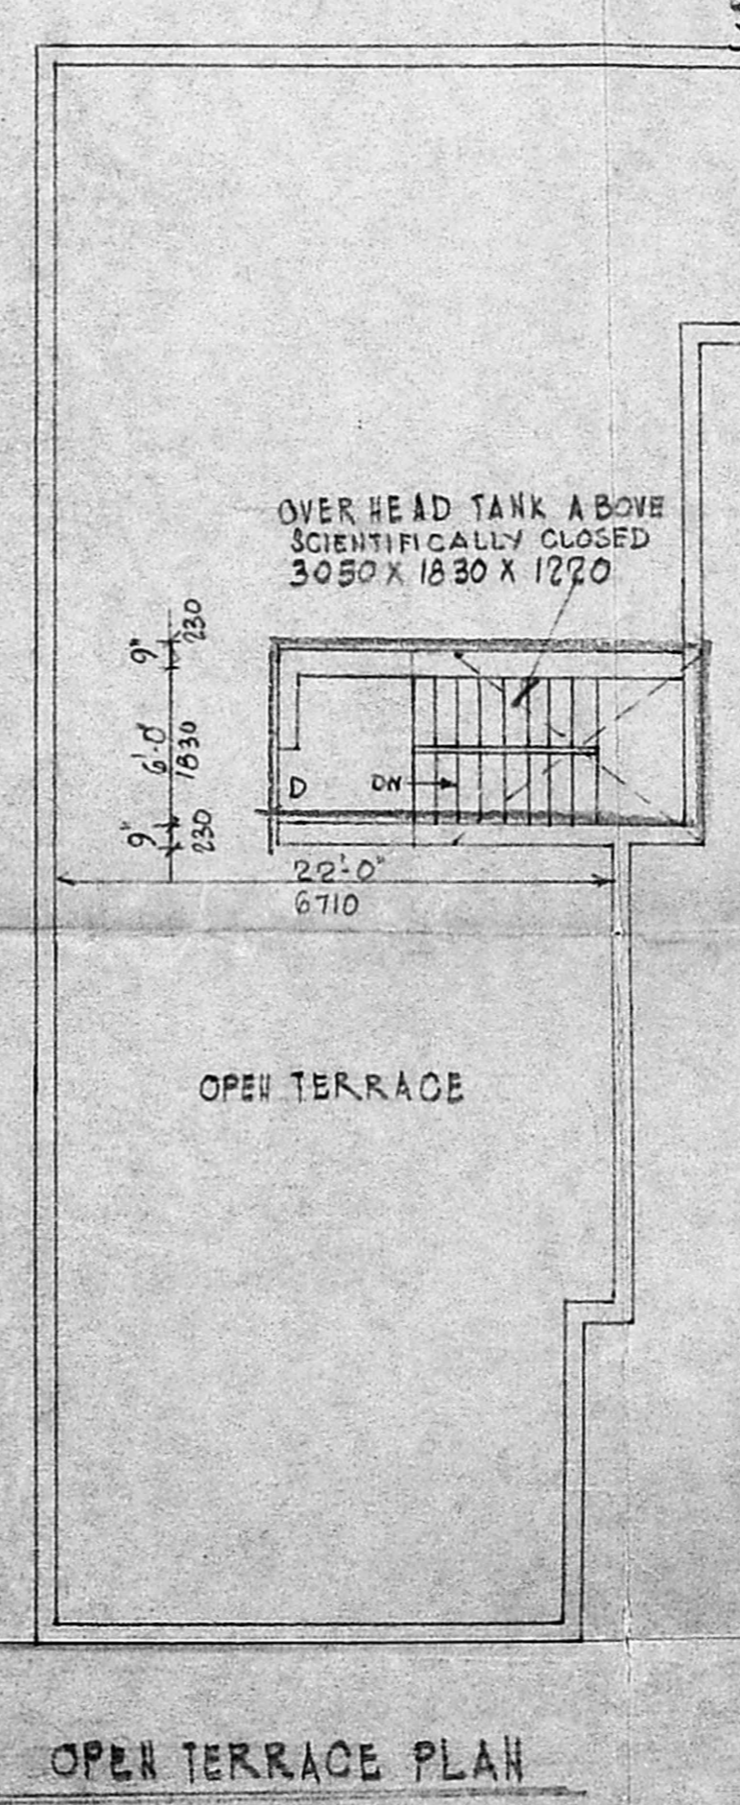
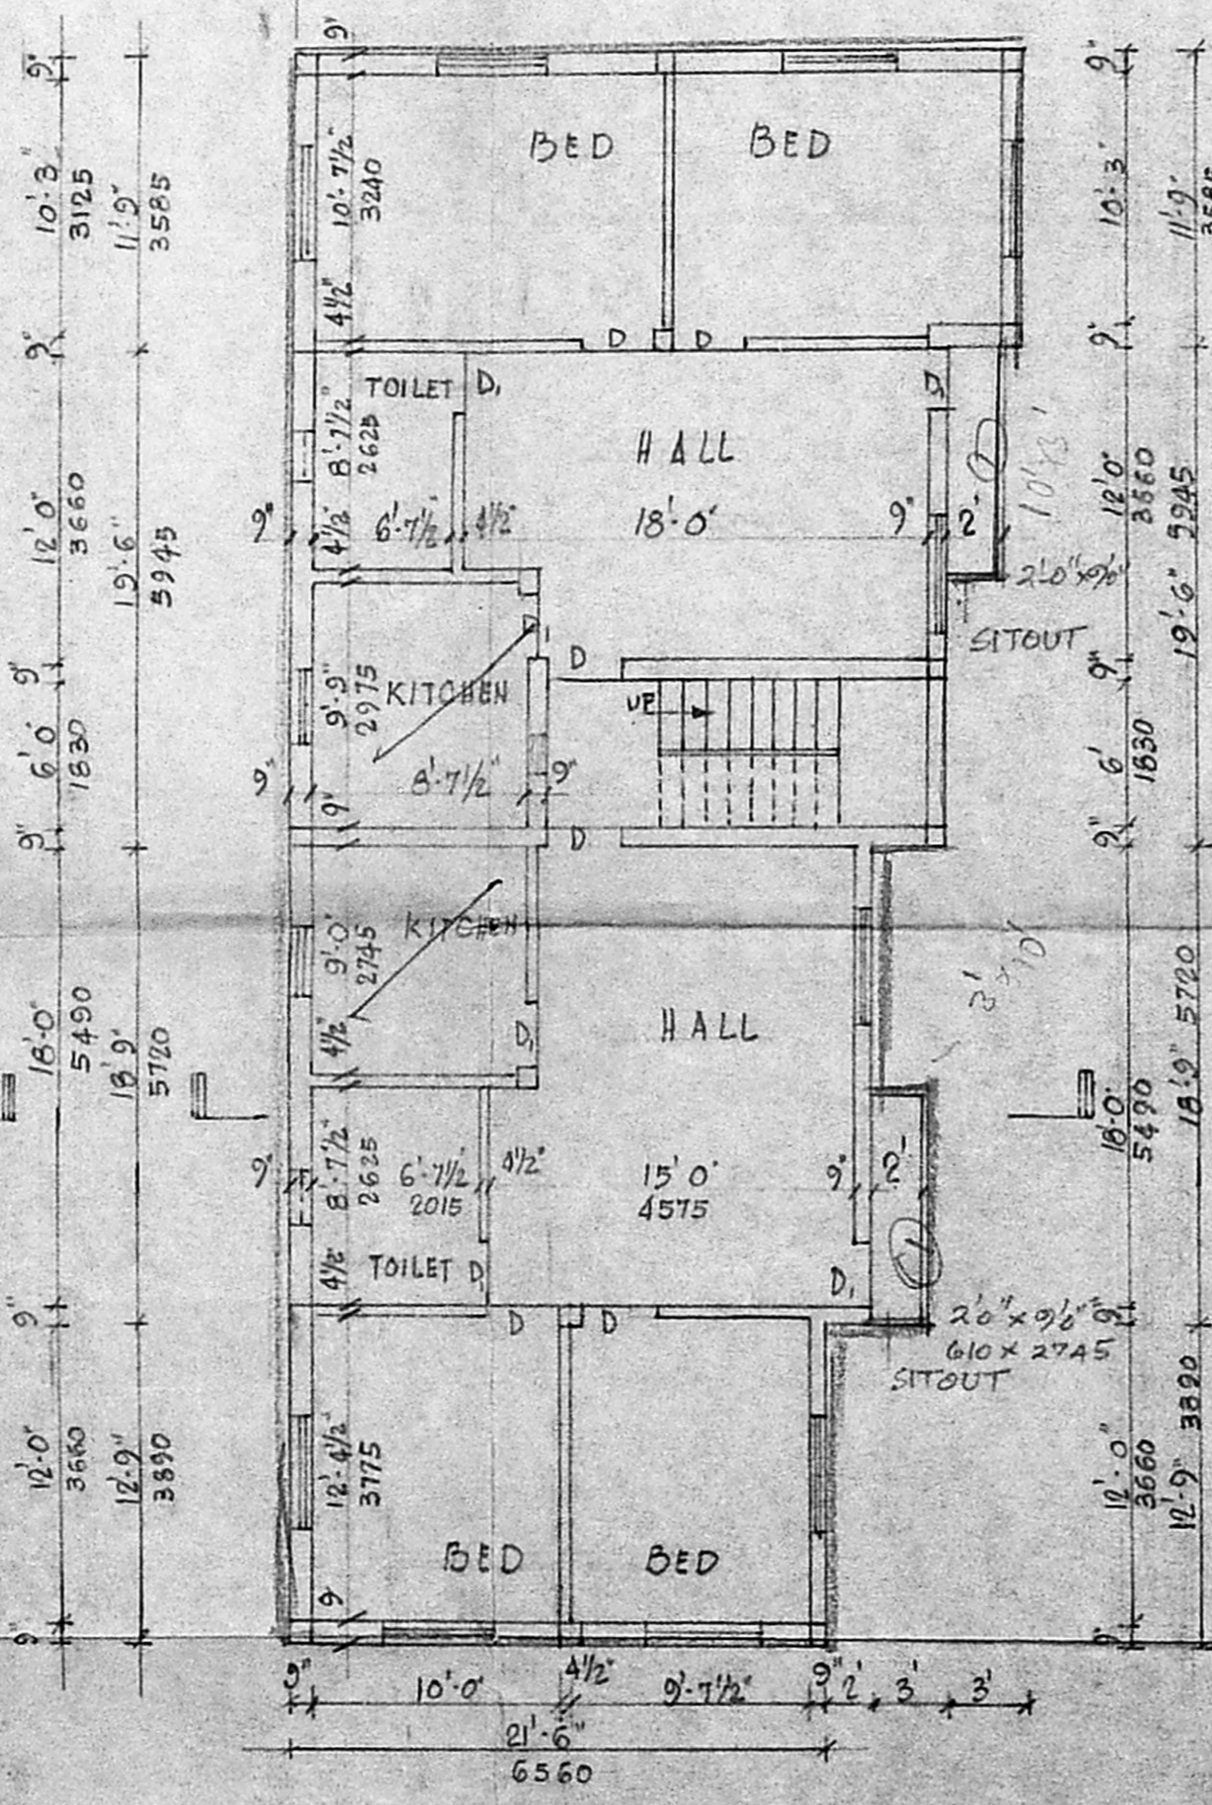


REFERENCE				
D	DOOR	3' 6"	9' 5"	2000
D	"	2' 6"	7' 5"	2000
W	WINDOW	4' 6"	13' 7"	1370
W	"	3' 0"	10' 35"	1035
V	VENTILATOR	2' 6"	7' 5"	610

AREA STATEMENT		
LAND EXTENT	3690	342.94
GROUND FLOOR AREA	1578	146.74
FIRST "	1614	150.10
SECOND "	1614	150.10
TIRD "	1614	150.10
TOTAL AREA	6420	597.04

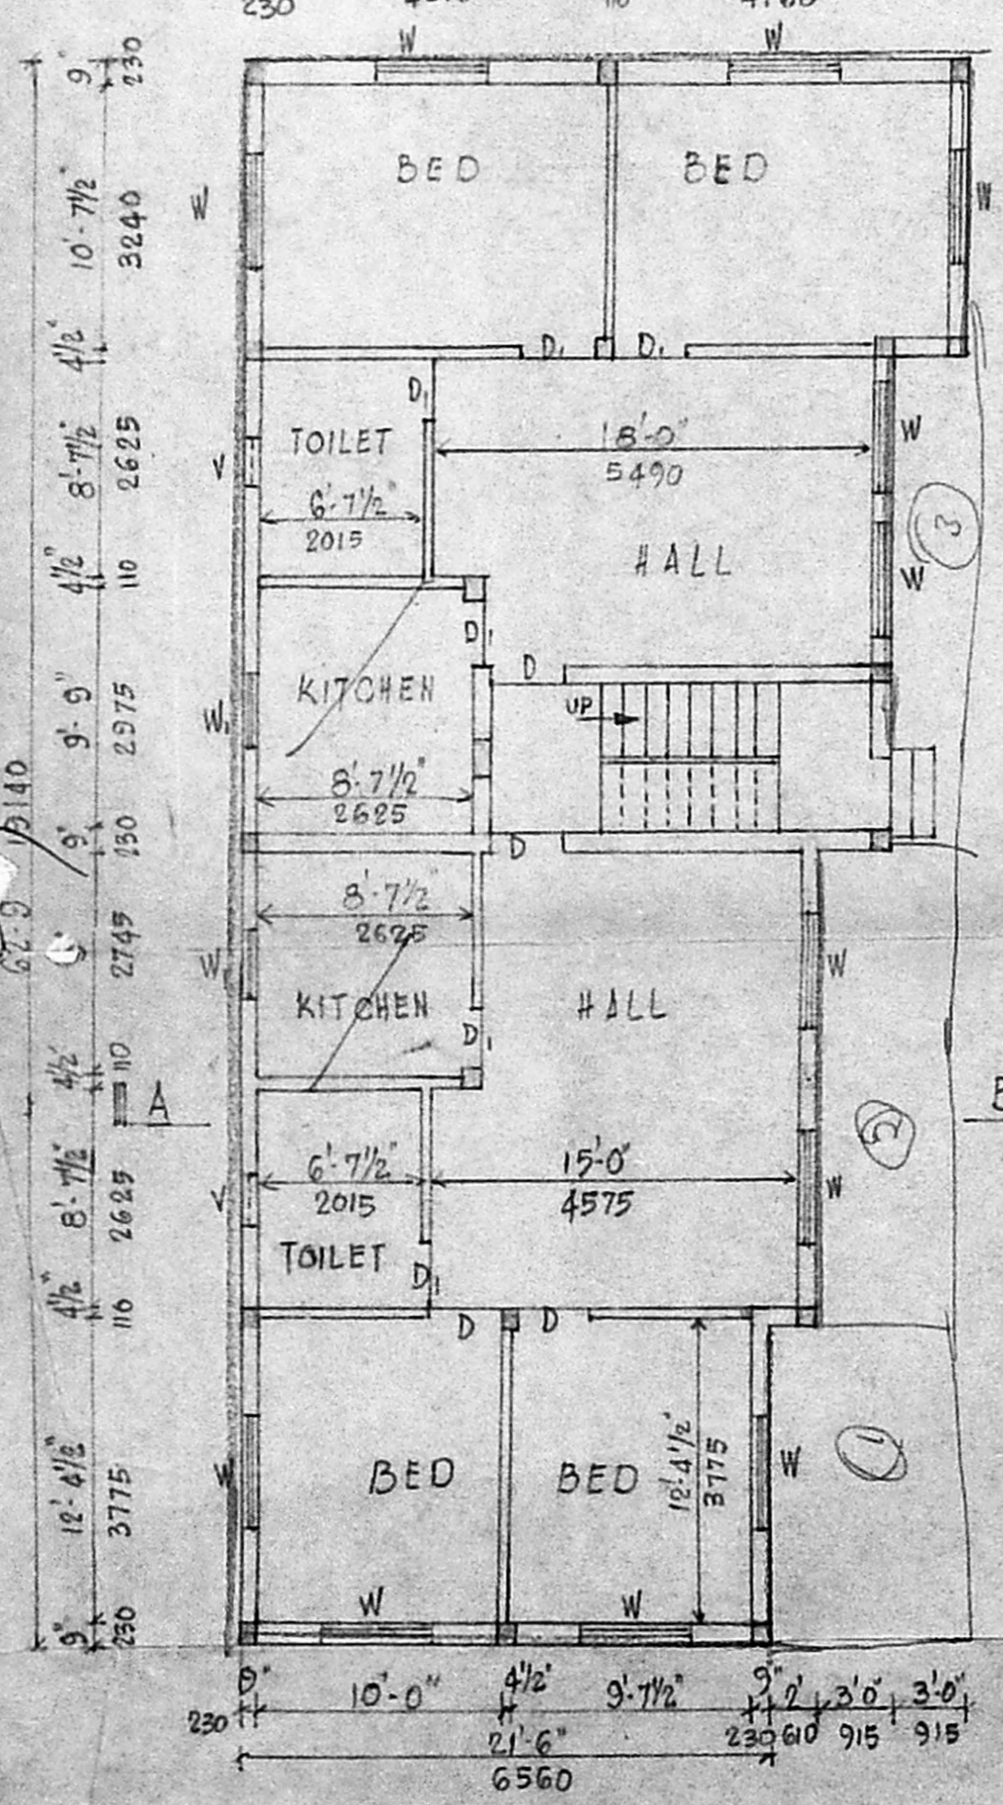

SCALE : FOR MAIN BLD. 1" = 3'-0"  
FOR SITE PLAN. 1" = 16'-0"

PLAN SHOWING THE PRO. BUILDING AT NO. 8, RAJA STREET, SIVAKAMIPURAM, MYLAPORE, MADRAS-600028. DN. NO. 134 T.S. NO. 4230/28, BLOCK. NO. 90

COLOUR INDEX	
PROPOSED WORK	
PLOT	
ROAD	

SIGNATURE OF OWNER:

SIGNATURE OF SURVEYOR: