




FRONT ELEVATION:

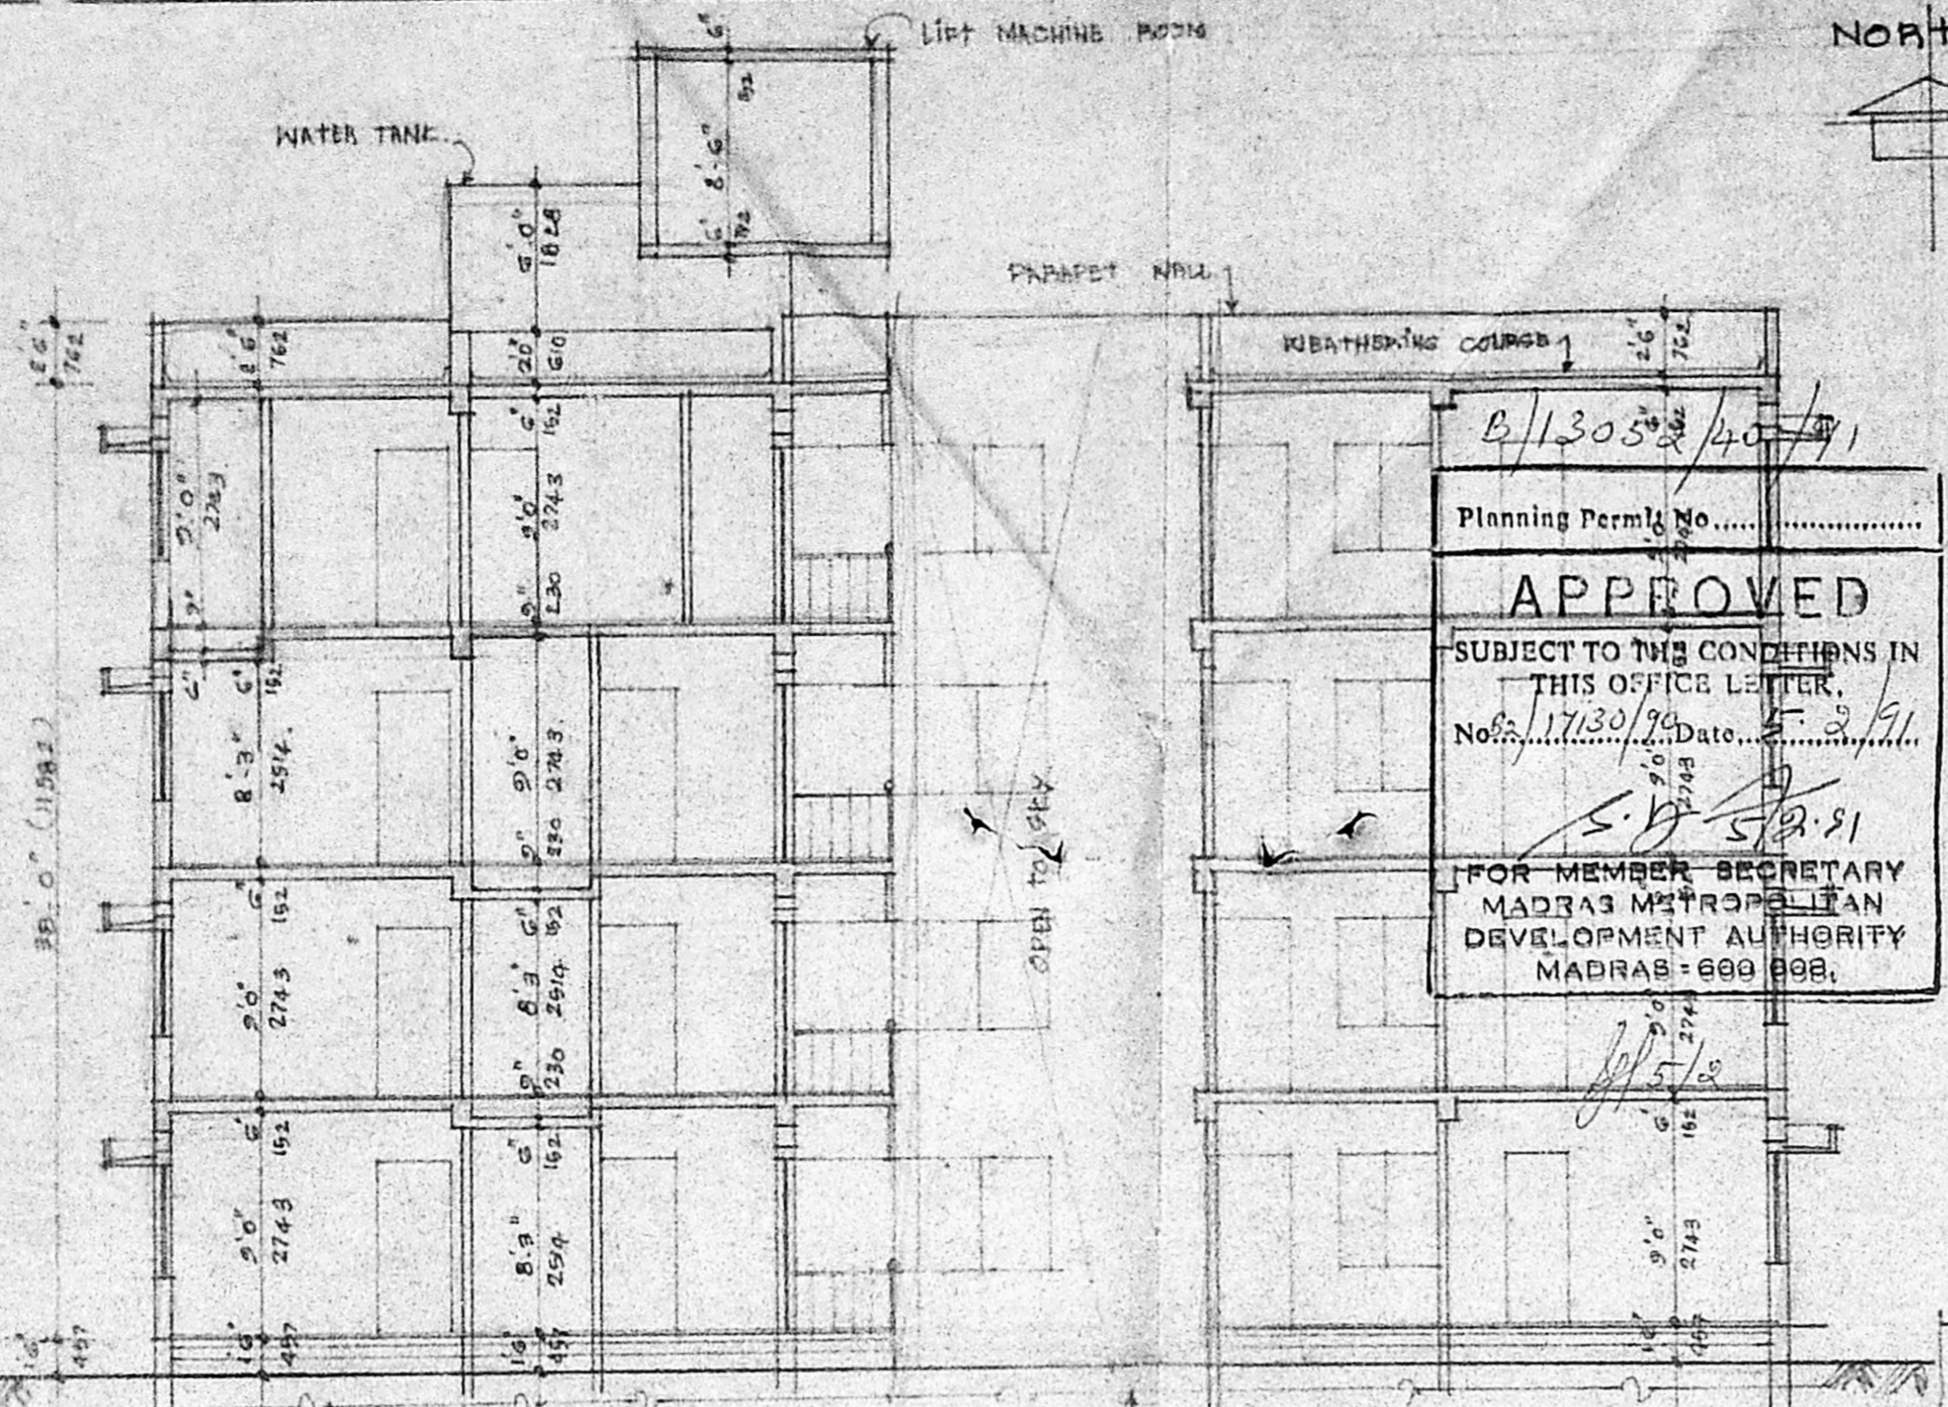


SECTION ON 1-1:

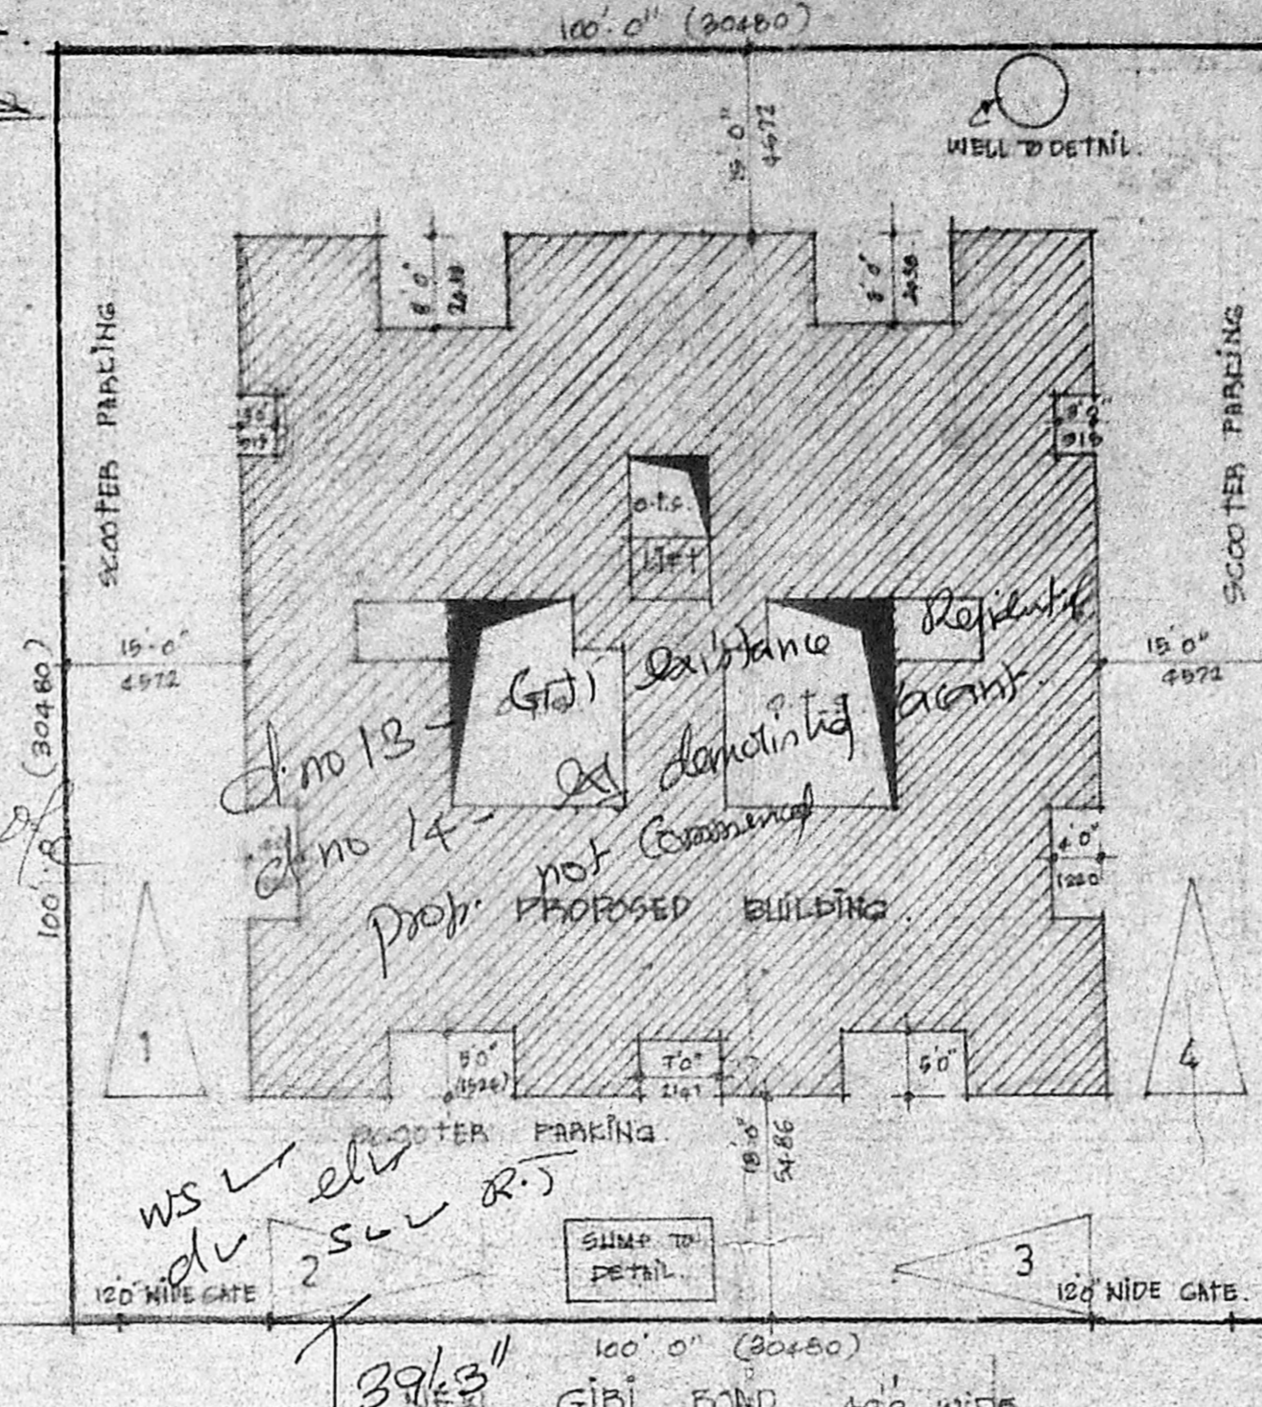


SITE PLAN: [SCALE 1"=16'0"]

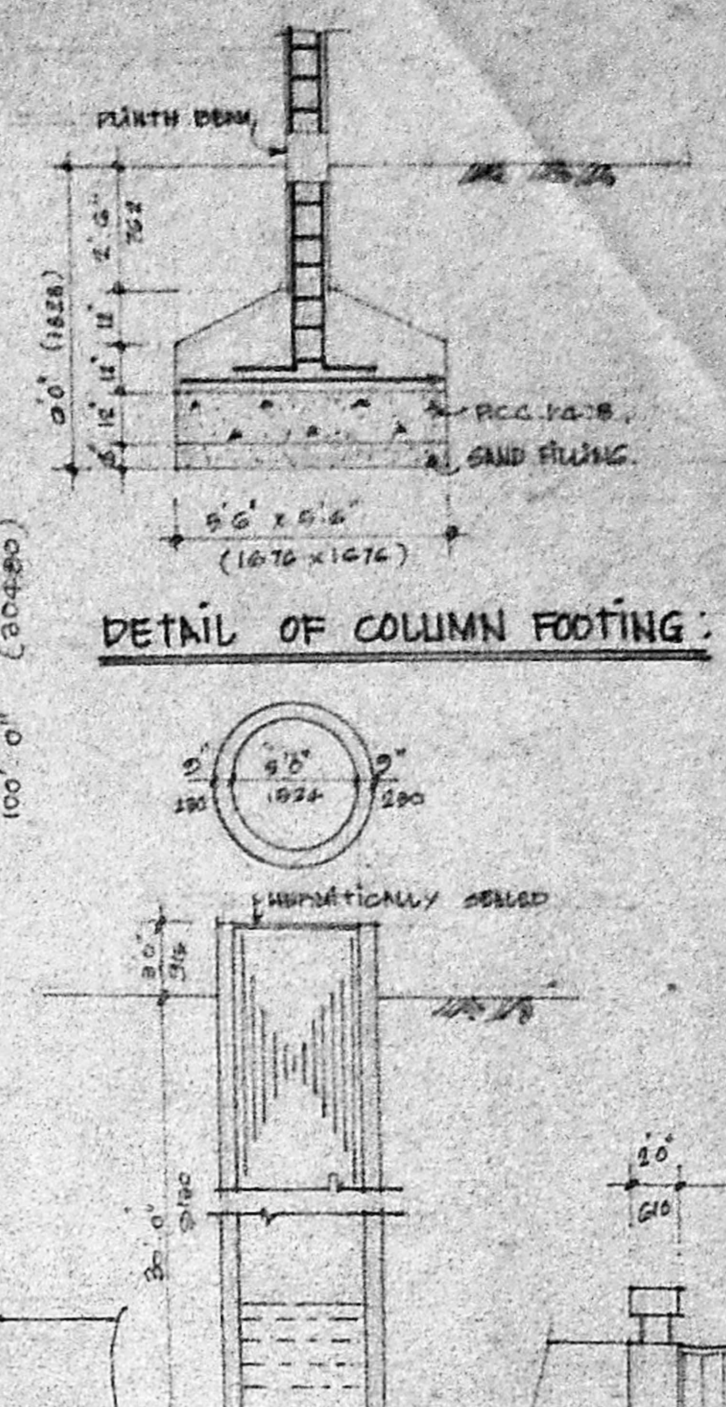


DETAIL OF COLUMN FOOTING:

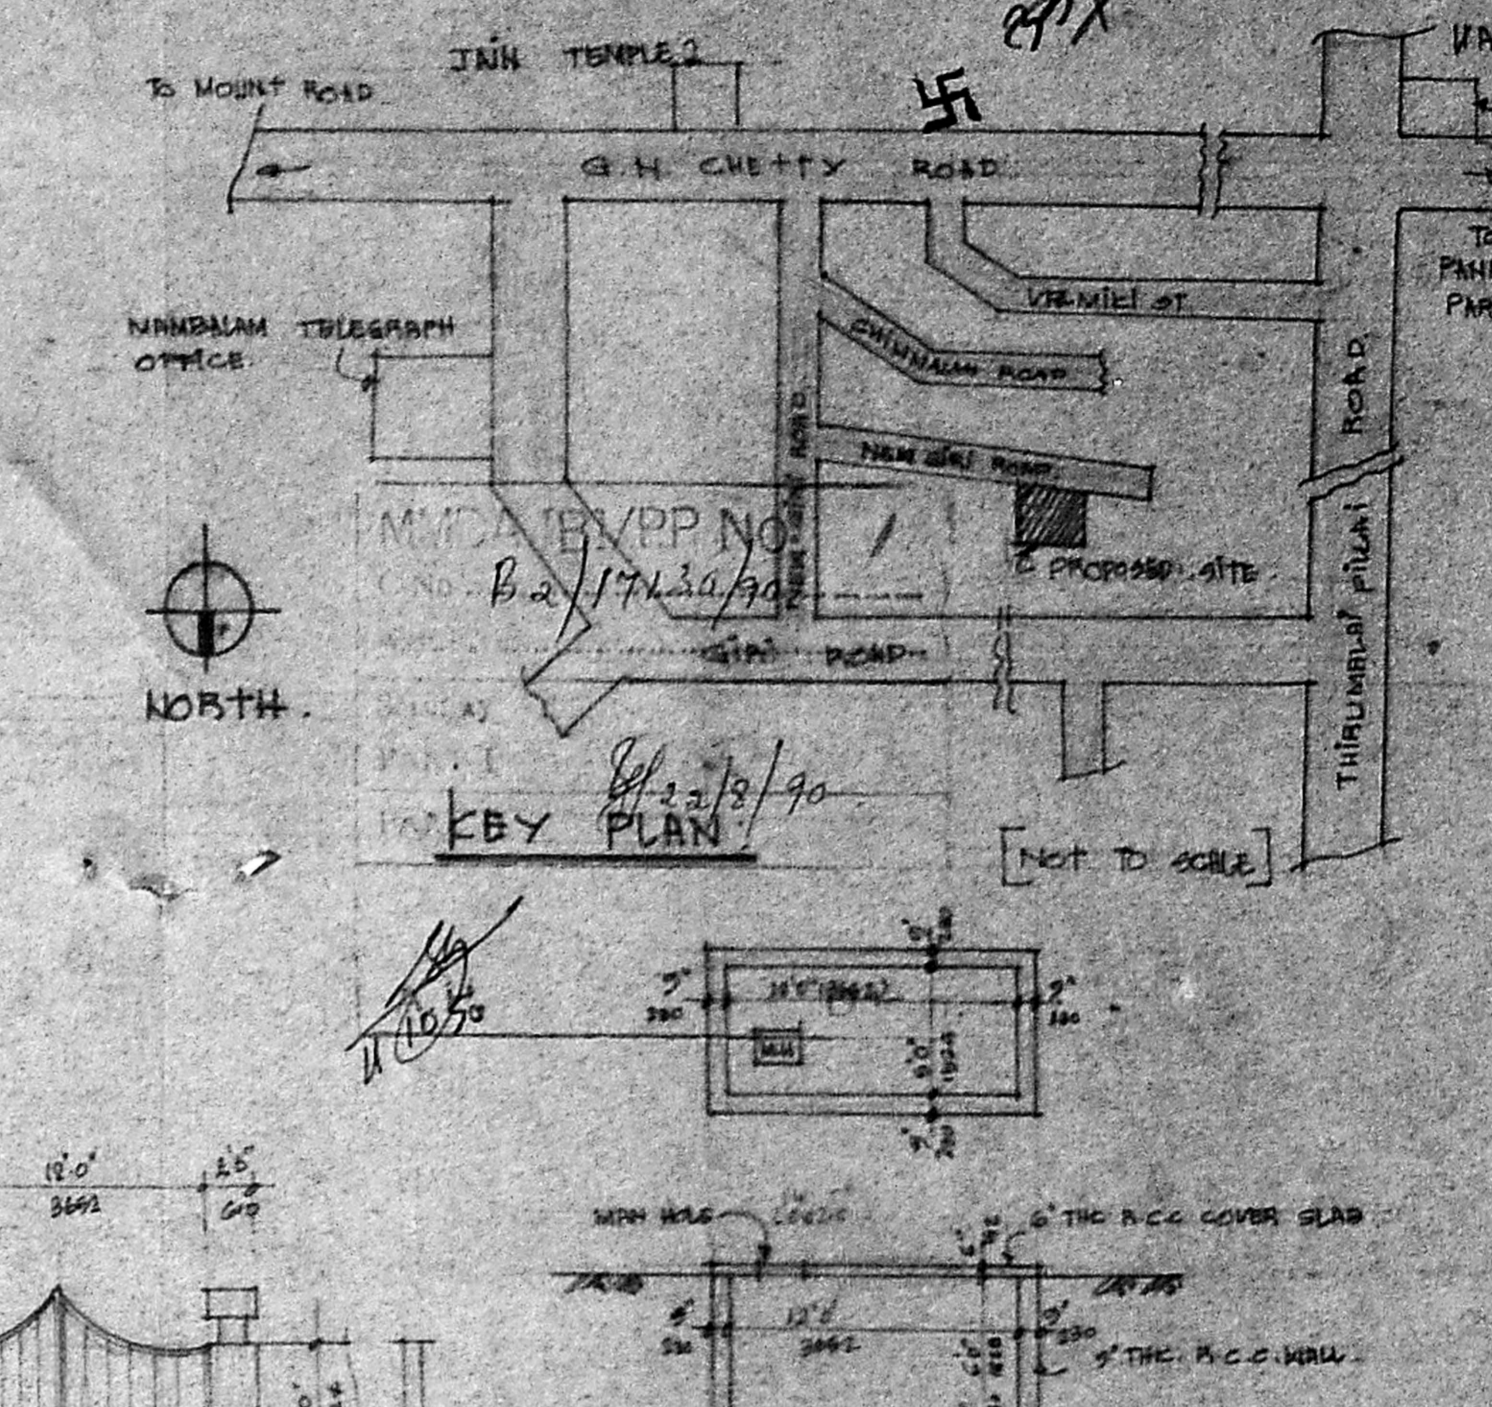


KEY PLAN

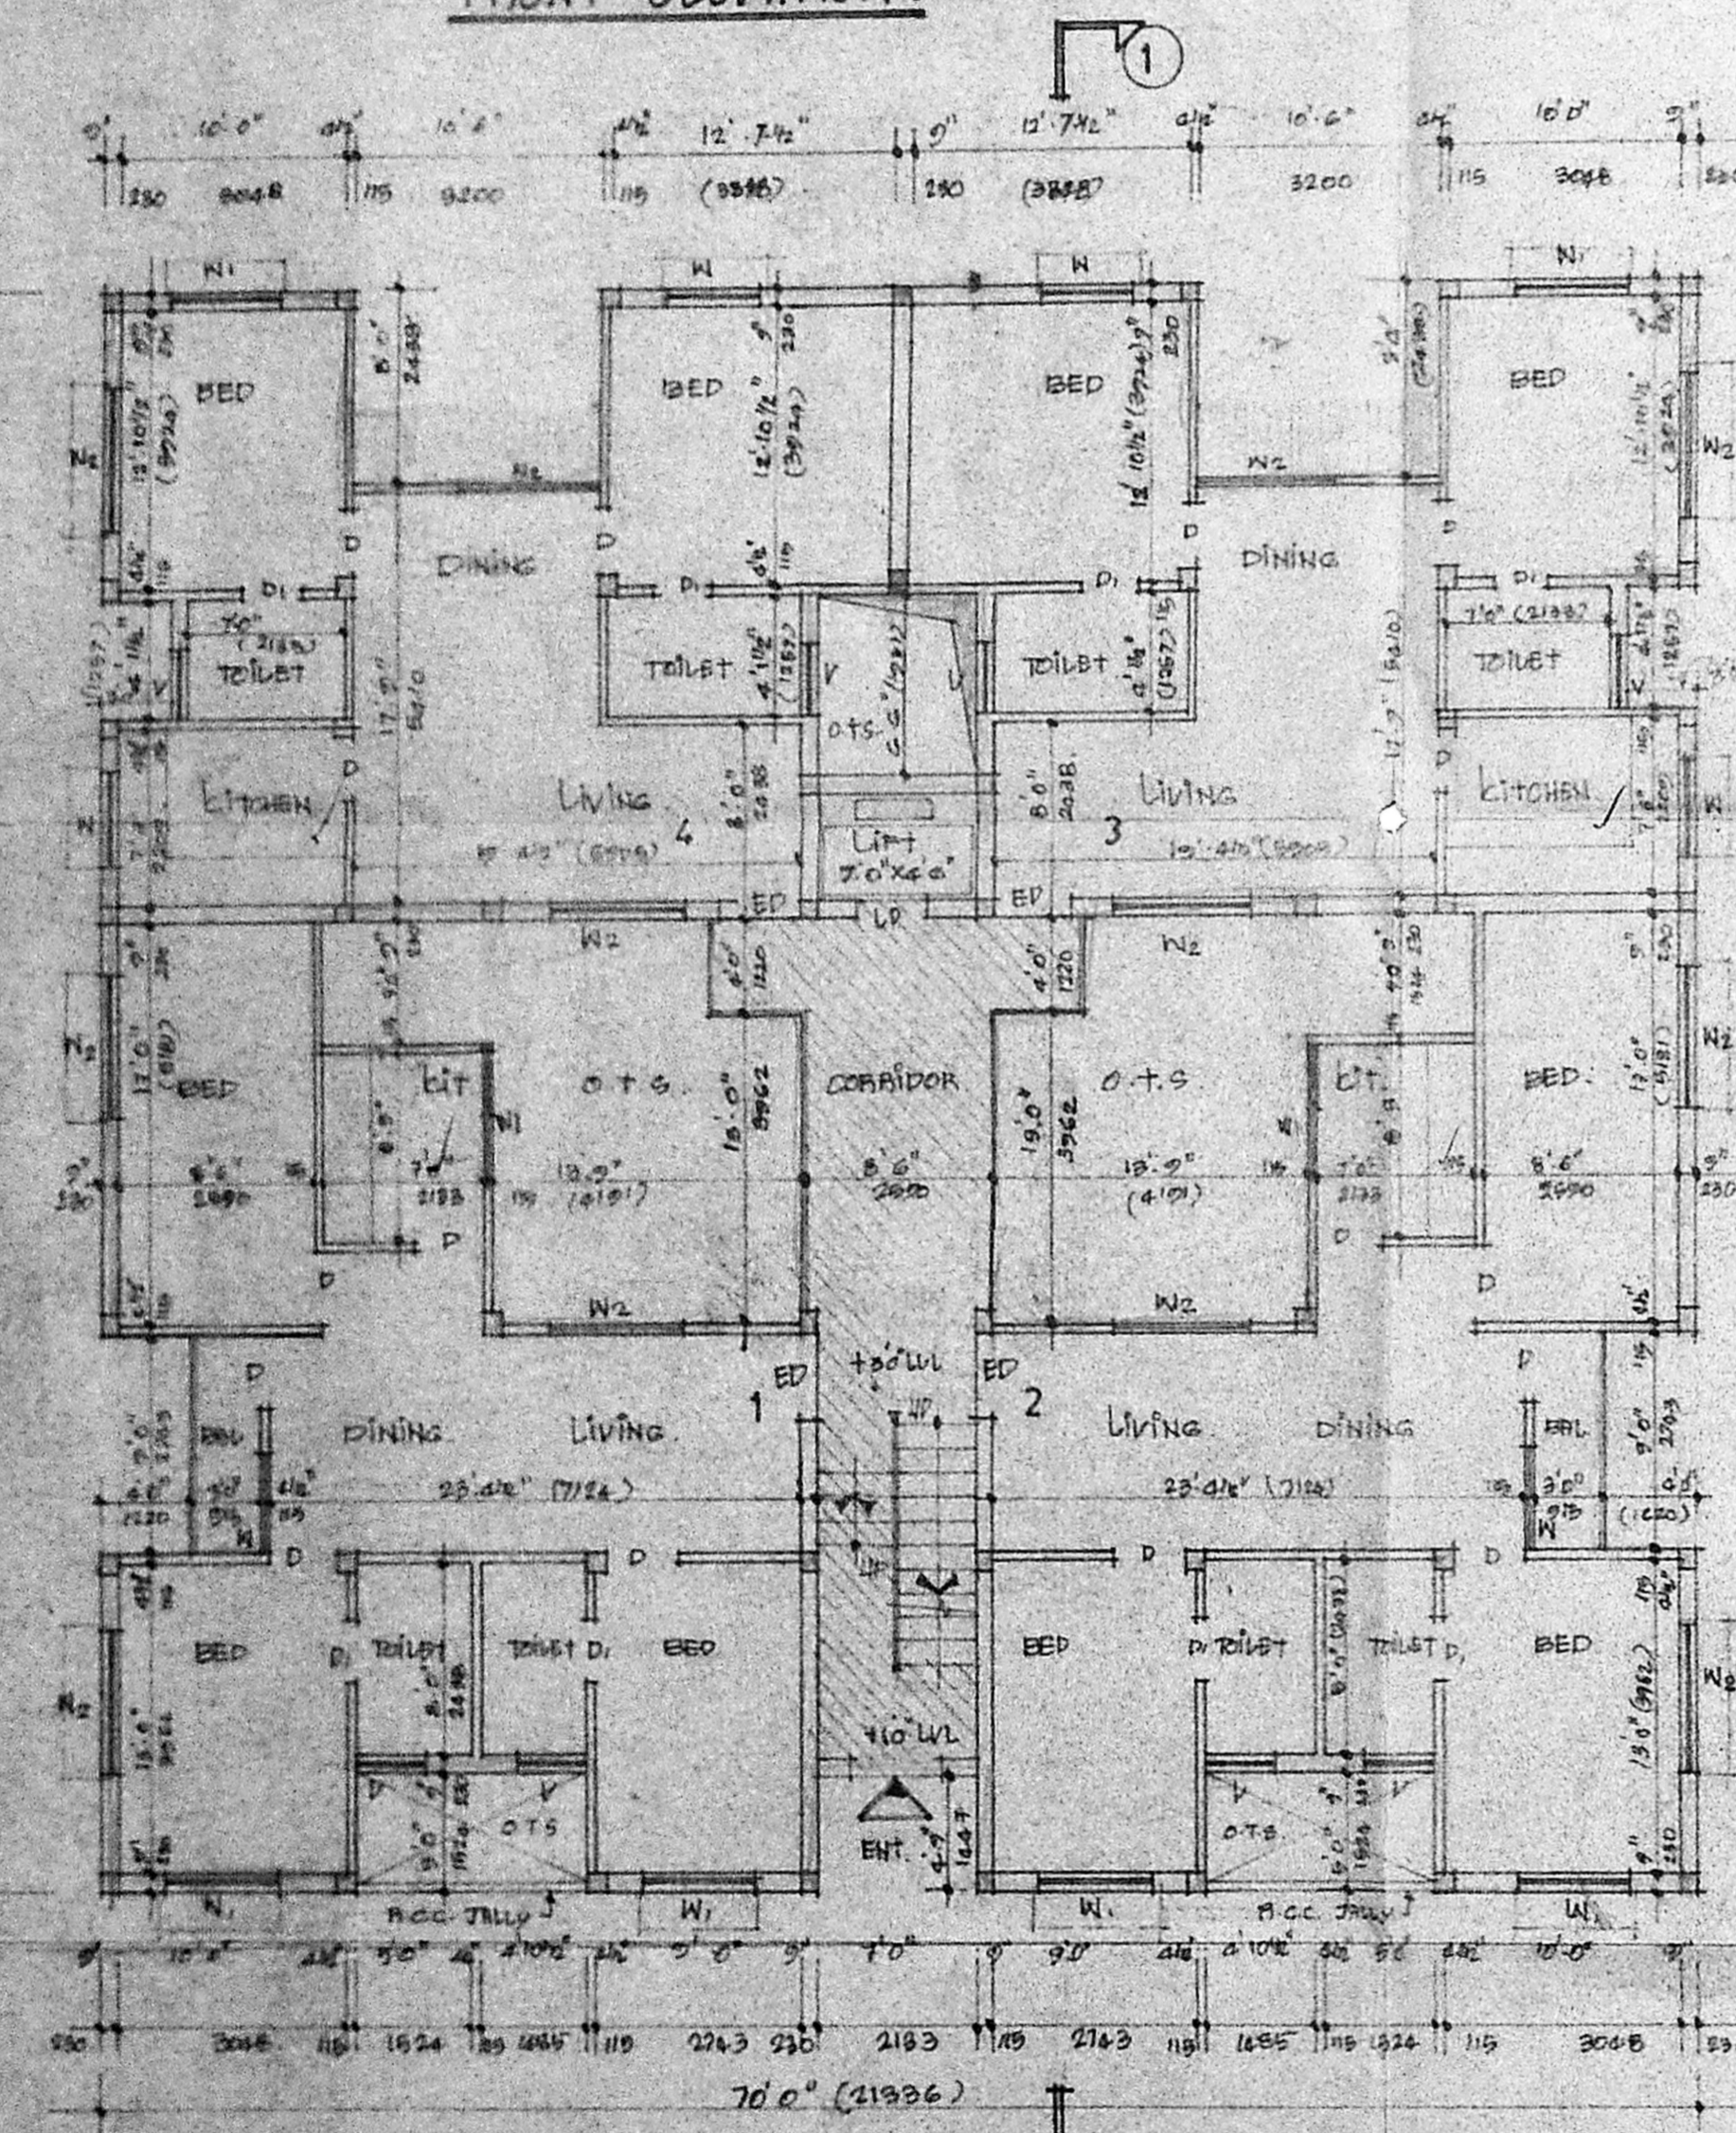


GROUND FLOOR PLAN:

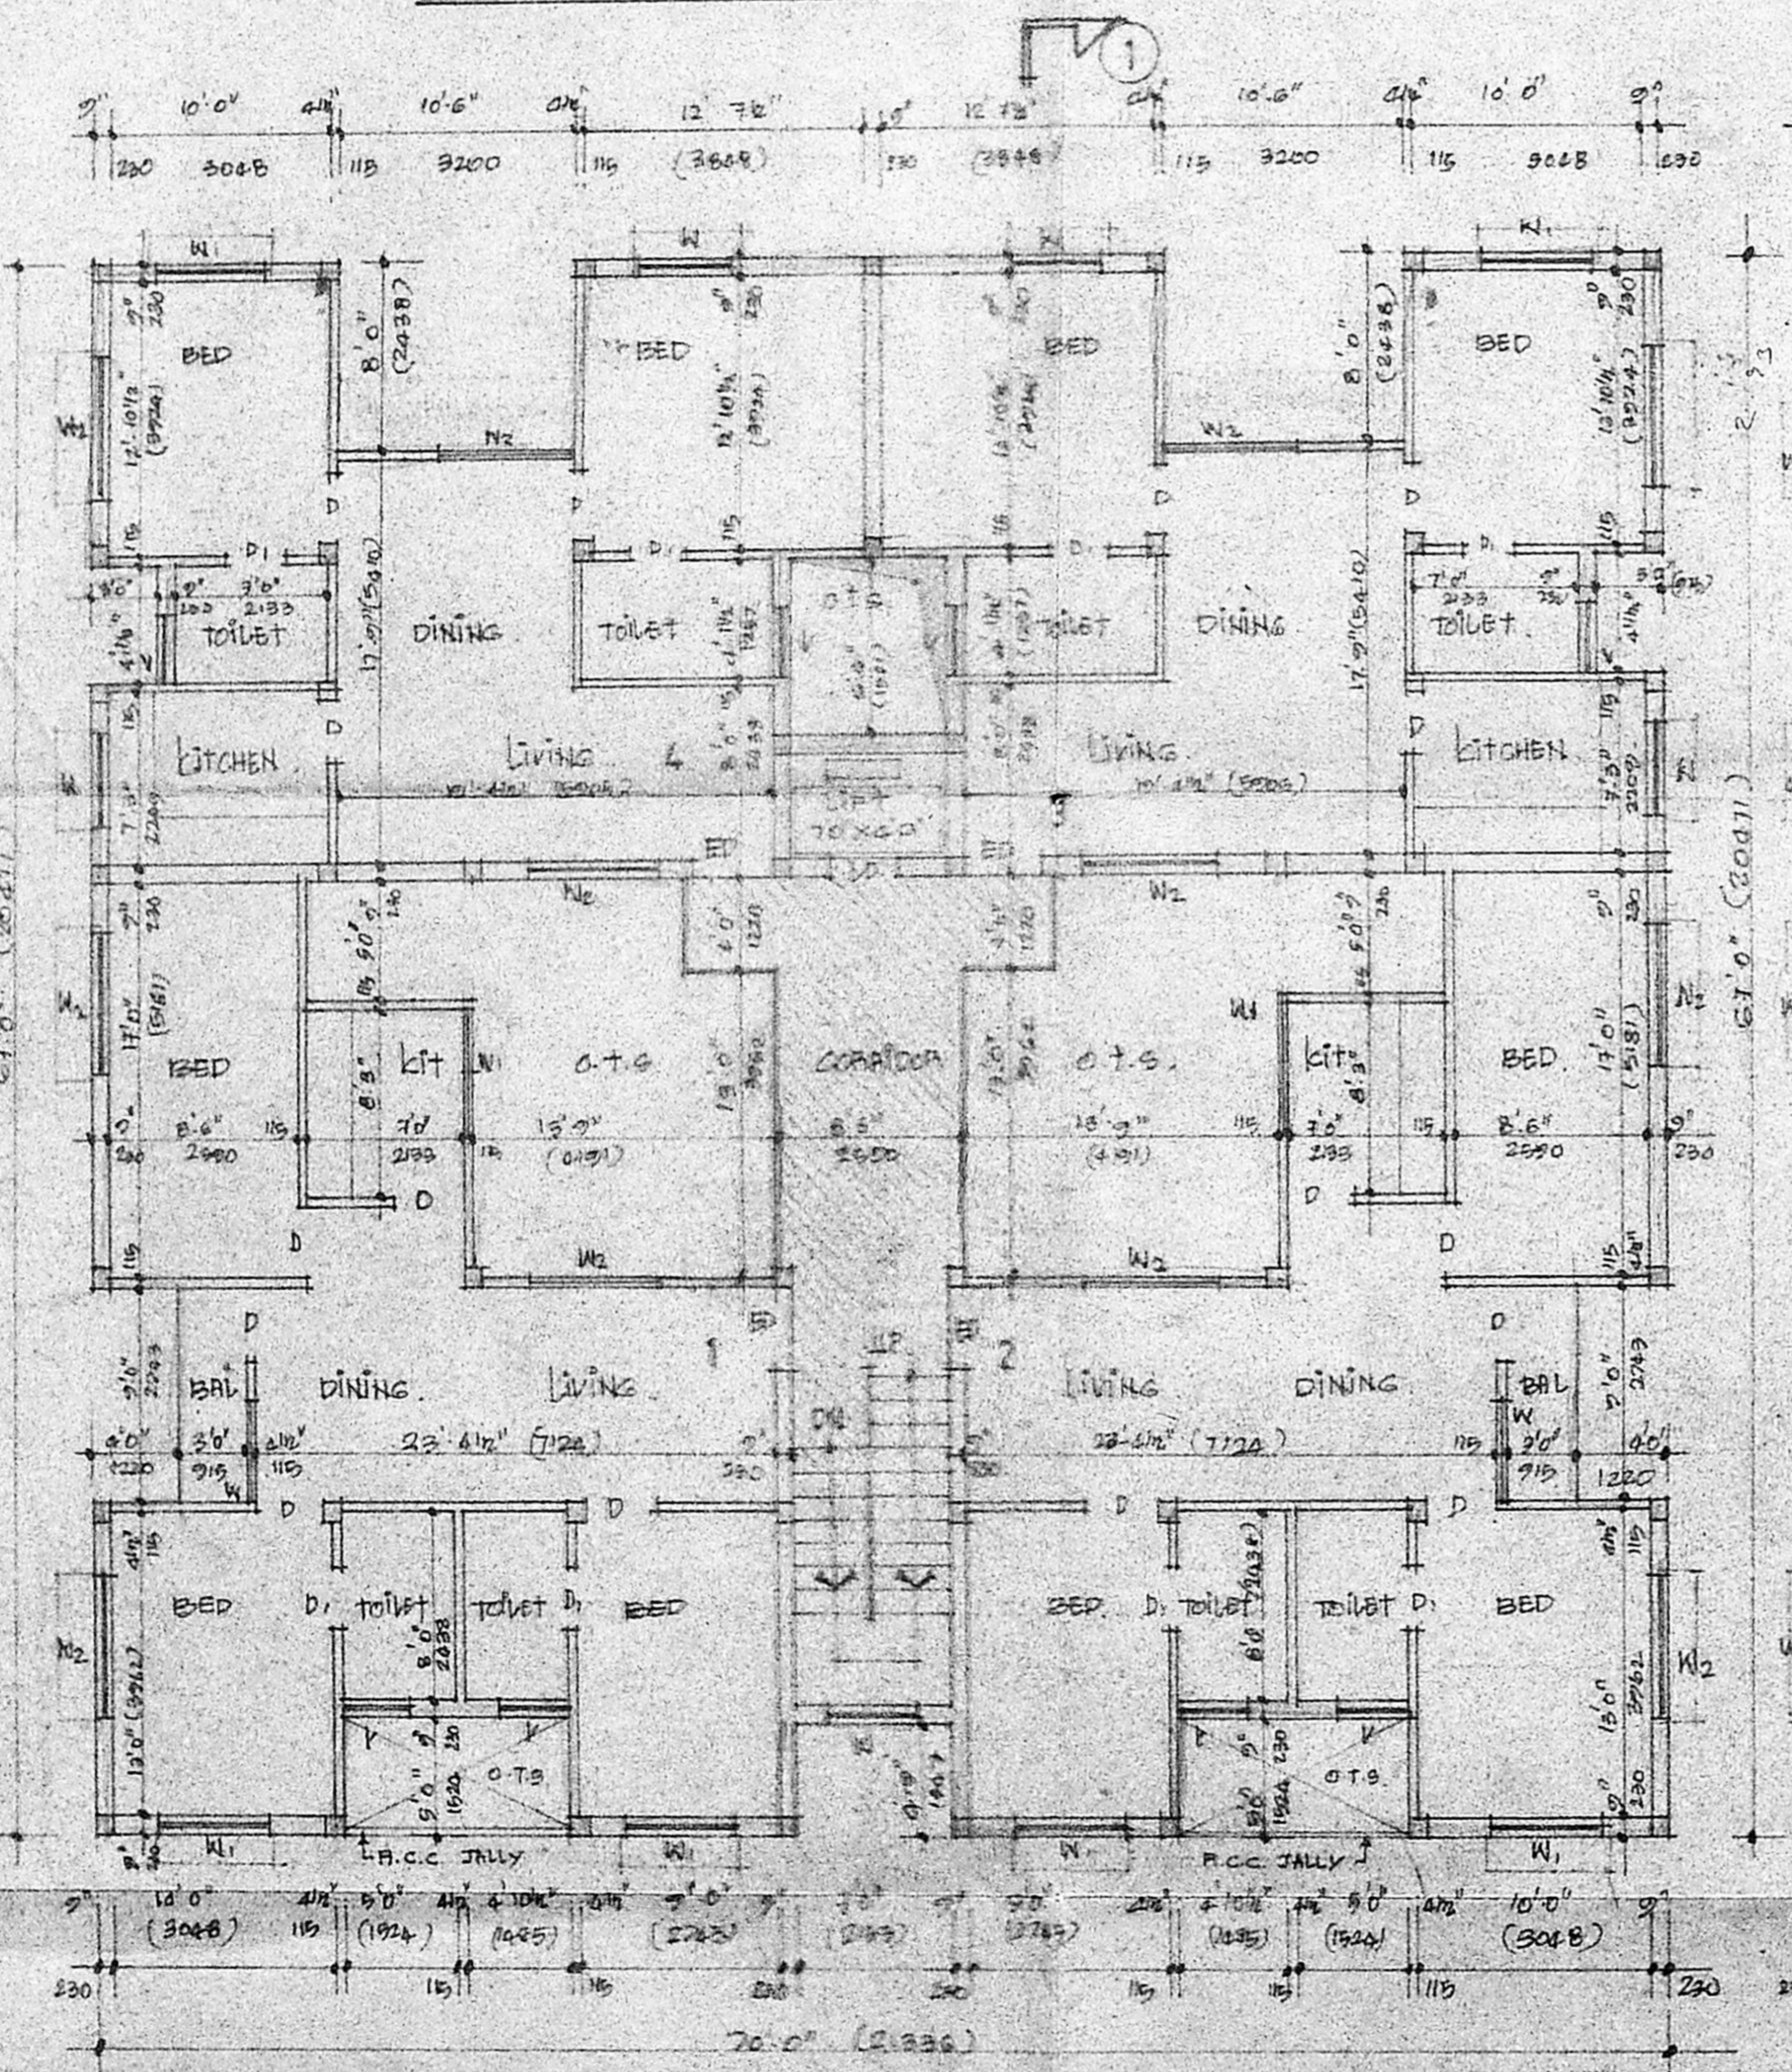

FIRST FLOOR PLAN:

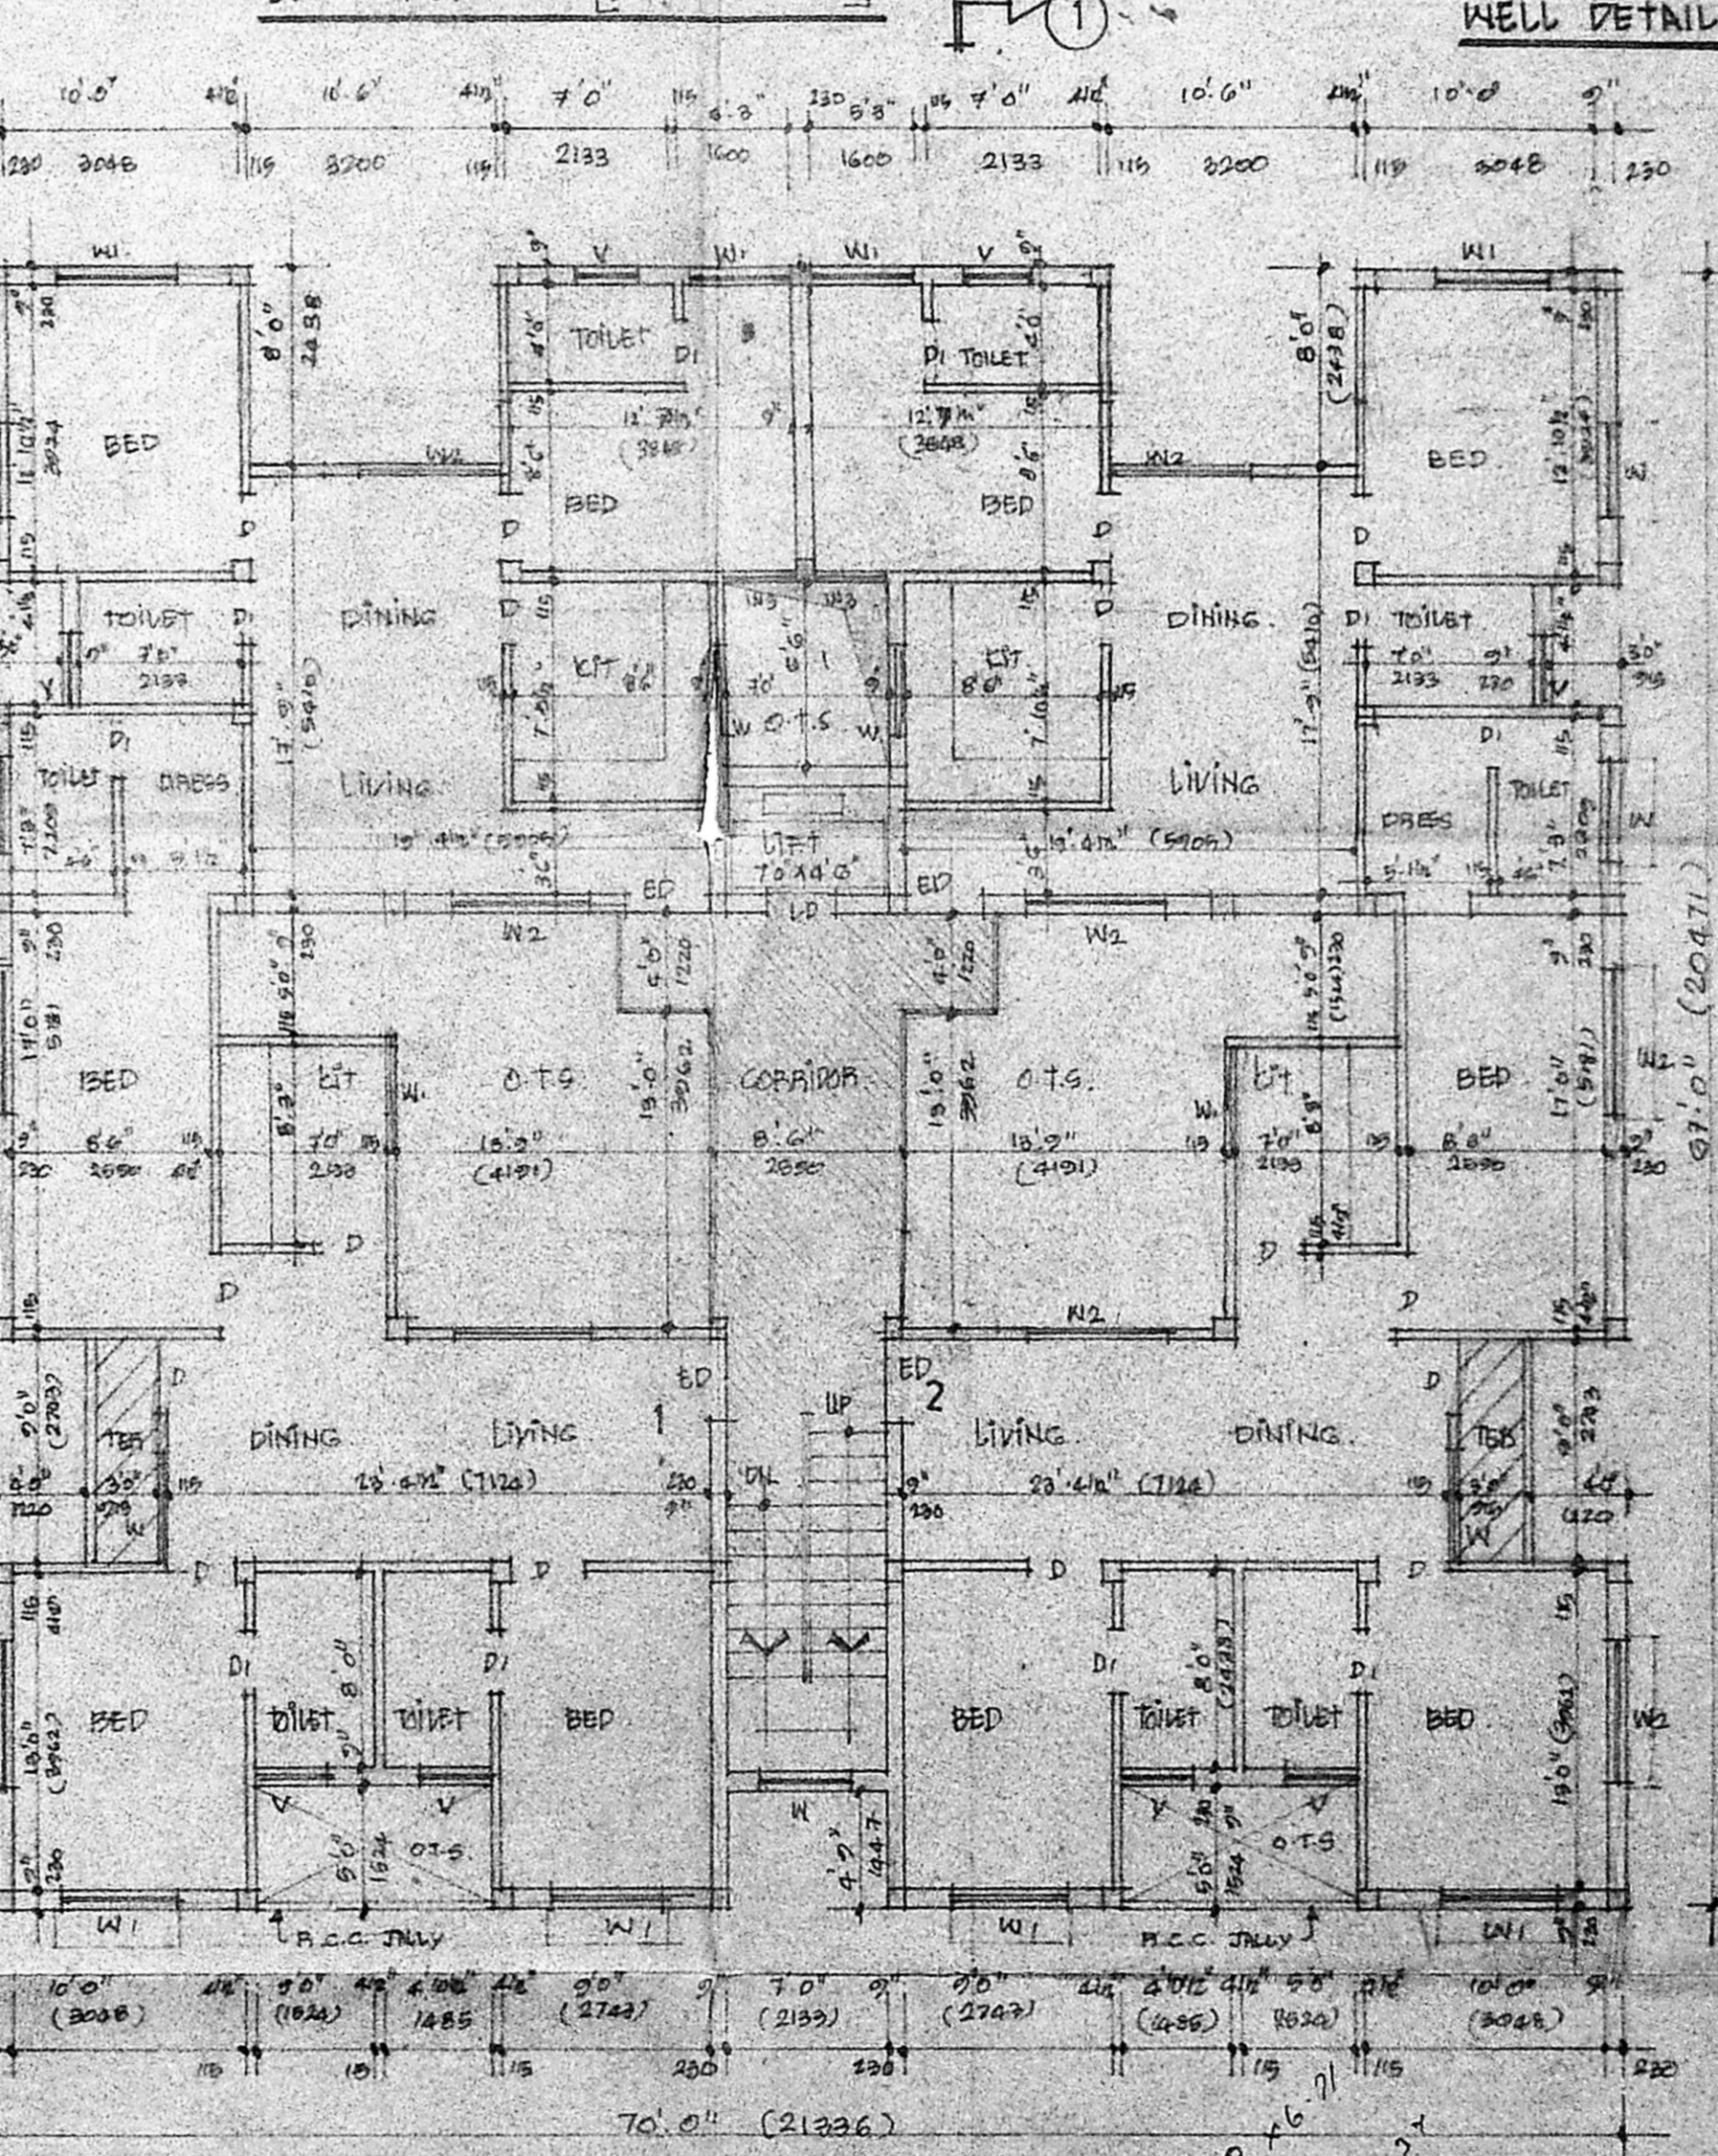

THIRD FLOOR PLAN:

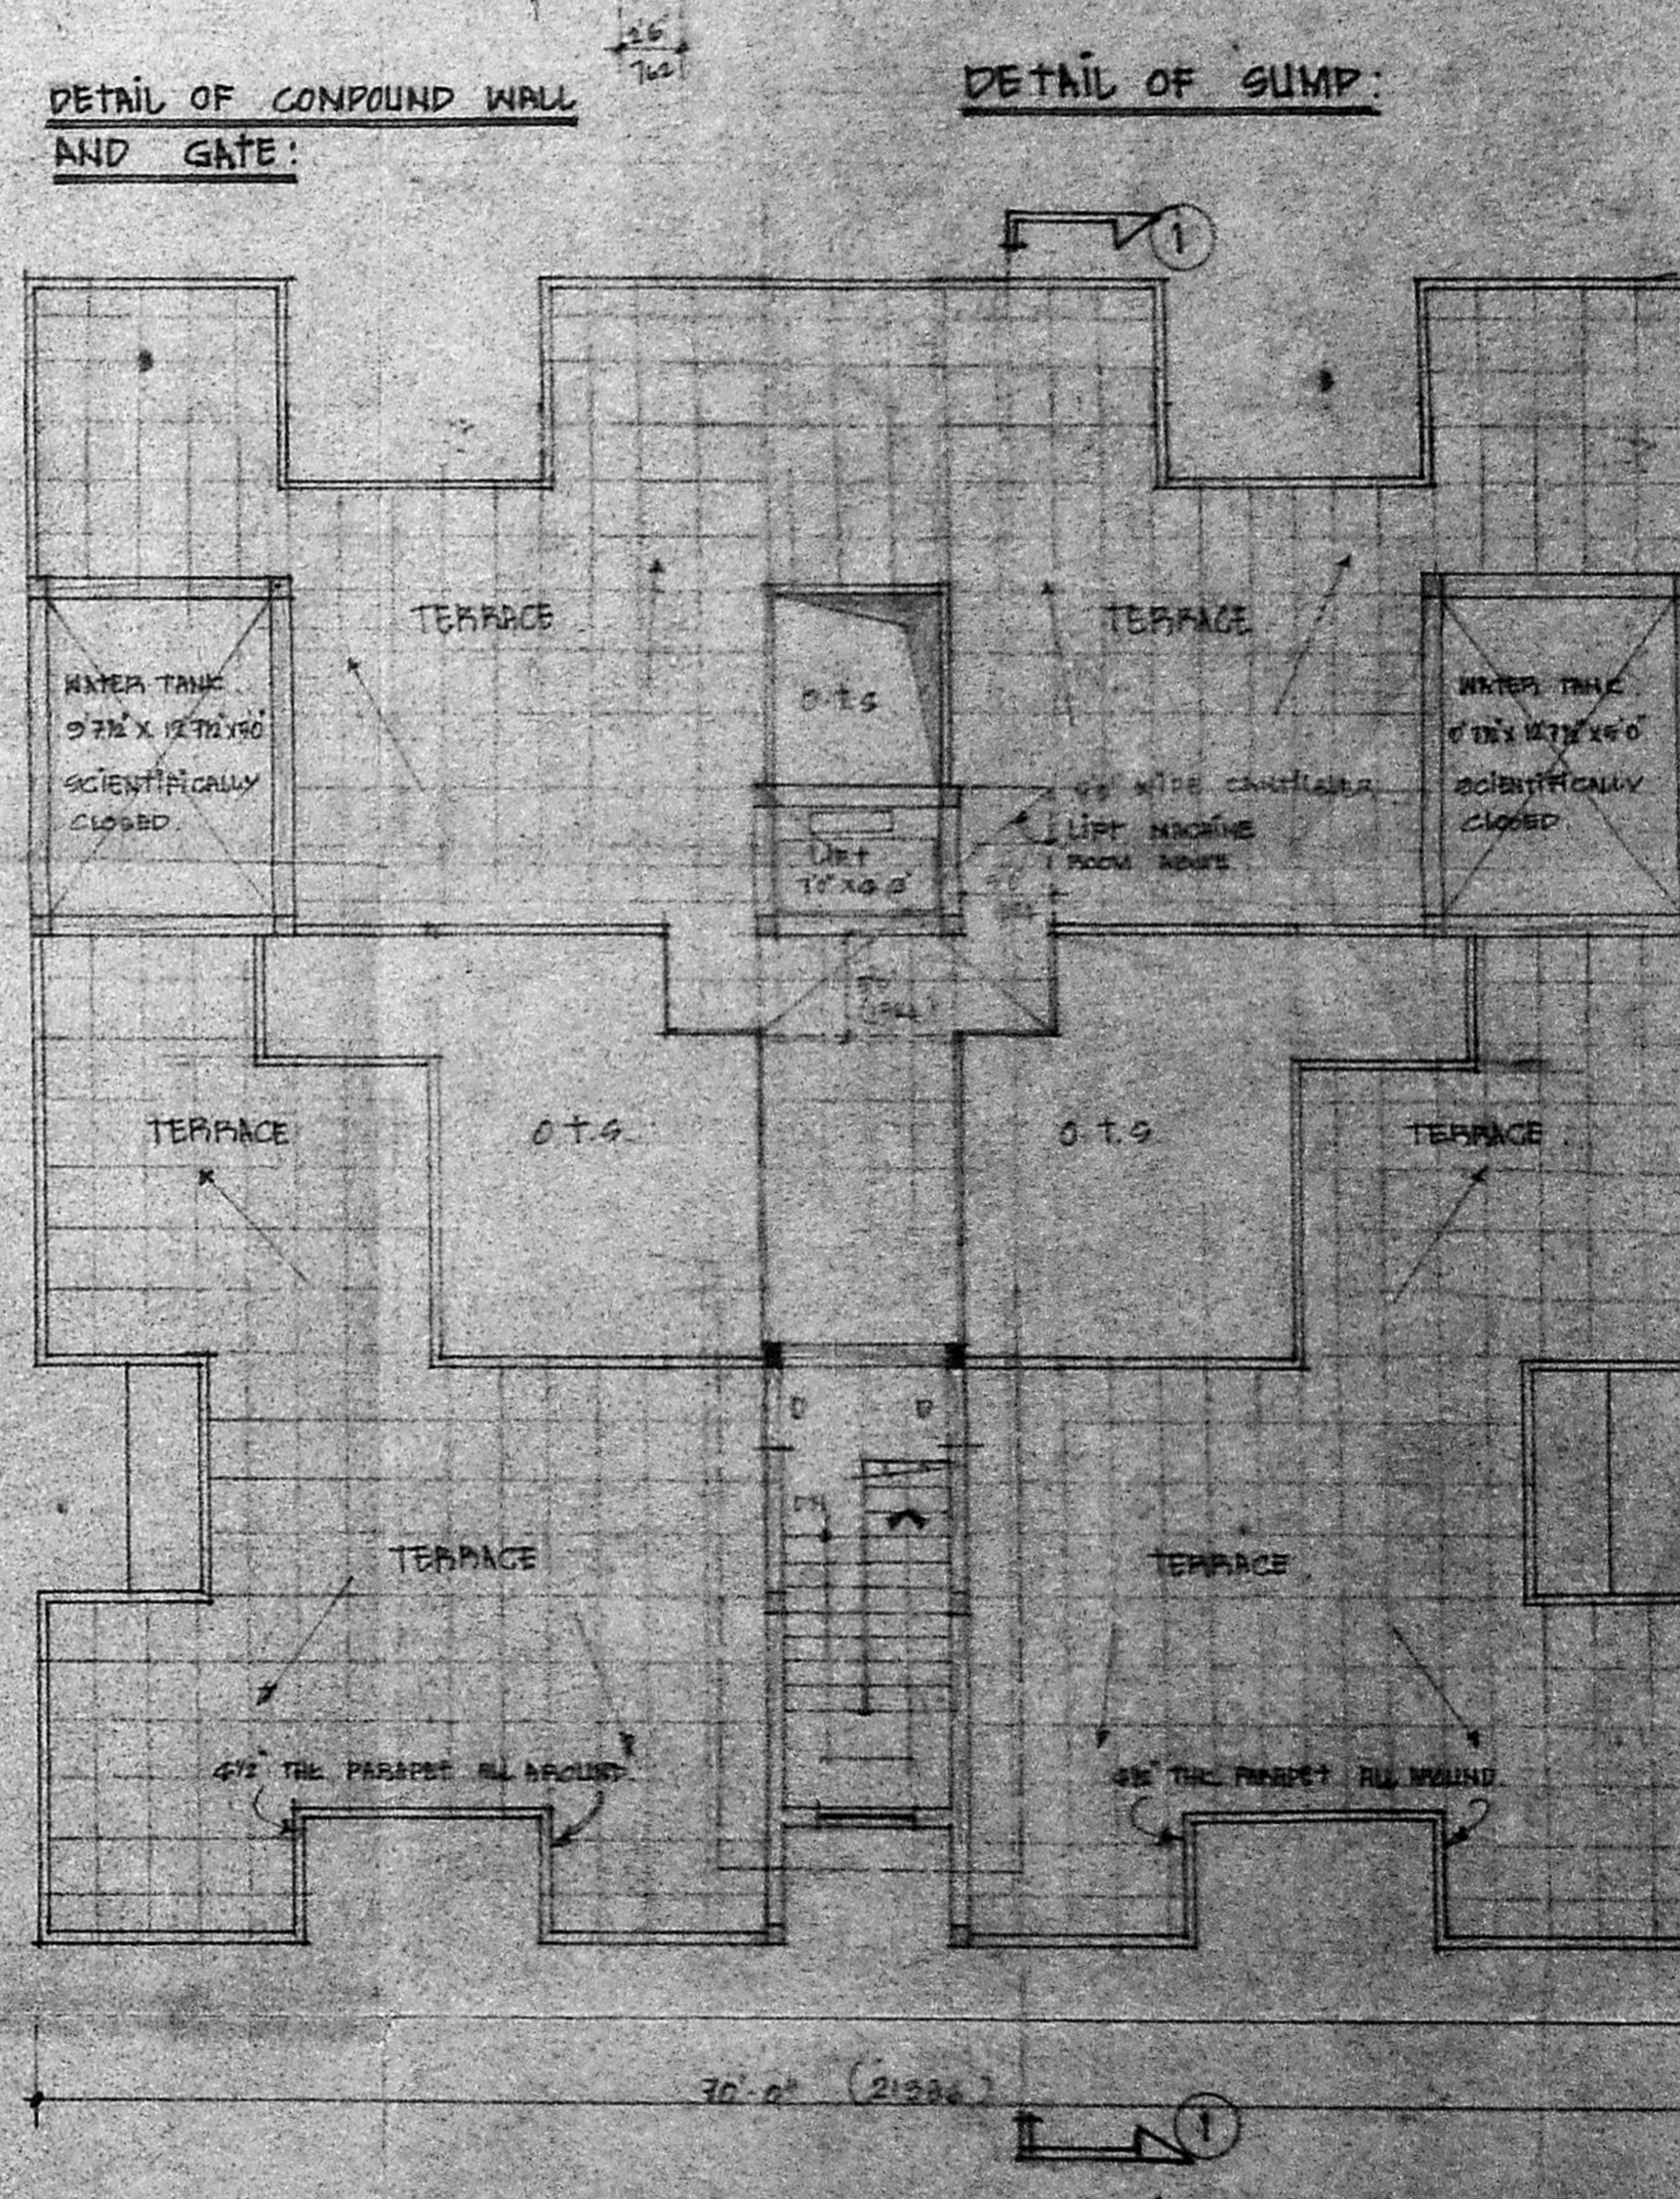

TERRACE FLOOR PLAN:

4/13053/40/71
 Planning Permit No.
APPROVED
 SUBJECT TO THE CONDITIONS IN THIS OFFICE LETTER.
 No. 1730/20 Date: 5/3/91
 5/15/91
 FOR MEMBER SECRETARY
 MADRAS METROPOLITAN
 DEVELOPMENT AUTHORITY
 MADRAS-600 008.

PROPOSED APARTMENTS AT DOOR NO 13 & 14, NEW GIRI ROAD, TNAGAR, MADRAS-17
 TOWN SURVEY NO: 4804/1
 OLD SURVEY NO: 62 PART
 FOR MRS. KITA DASS
 CR. JAYARAMAN AND OTHERS

PAPER DETAILS:

GROUND AREA	1000.00	0.80	232
GROUND FLOOR	3734.75	34.7	186
FIRST FLOOR	3734.75	34.7	186
SECOND FLOOR	2734.75	34.7	186
THIRD FLOOR	3680.75	34.2	399
TOTAL	14685.00	134.4	661
F.G.I. [1:5 TIMES]	15000.00	1395.3	68

GROUND, FIRST AND SECOND FLOORS

FLOOR	PLINTH + COMMON = TOTAL
FLAT (A)	205.125 + 87.4375 = 292.5625
FLAT (B)	787.375 + 87.4375 = 874.8125
FLAT (C)	787.375 + 87.4375 = 874.8125
FLAT (D)	905.125 + 37.4375 = 942.5625
TOTAL	3385.00 + 249.750 = 3634.75

THIRD FLOOR

FLOOR	PLINTH + COMMON = TOTAL
FLAT (A)	326.15625 + 87.4375 = 413.59375
FLAT (B)	697.34375 + 87.4375 = 784.78125
FLAT (C)	697.34375 + 87.4375 = 784.78125
FLAT (D)	266.15625 + 87.4375 = 353.59375
TOTAL	3987.00 + 349.750 = 4336.750

SHORT NOTES:
 COLUMN FOOTING IN FOUNDATIONS
 COLUMNS ARE CONNECTED WITH PLINTH BEAM AT G-LEVEL
 P.C.C. 1:4:8 MIX LIND OVER THE RIVER SAND FILLING
 FOR TERRACE FLOORING
 TERRACE ARE LIND OVER THE BEAMS WINDOWS AND OPENINGS
 JOINTS ARE MADE IN STEEL OR FIRST CLASS TERR. MOP.
 FLOOR COVERED BY P.C.C. 1:2:4 MIX PLINTH ROOF
 ALL P.C.C. WORK SHOULD BE USED P.C.C. 1:2:4 MIX
 BRICK WORK TO BE BUILT AND SUBSEQUENTLY IN C.M. 1:3
 ALL WALLS AND COLUMNS ARE PLASTERED IN C.M. 1:3
 WEATHERING COURSE LIND WITH PROPER MIX AND PROPER
 SLOPE WITH WATER PROOFING COMPOUND.

SCHEDULE OF JOINERIES:

ED	ENTRANCE DOOR	5'0" X 7'0"
D	T.N. FLUSH DOOR	2'0" X 2'0"
DI	T.N. PANELLED DOOR	2'0" X 2'0"
KL	T.N. GLAZED WINDOW	4'0" X 4'0"
N1	- DO -	5'0" X 4'0"
N2	- DO -	4'0" X 4'0"
V	T.N. GLAZED VENTILATOR	2'0" X 2'0"
LD	LIFT DOOR	3'0" X 7'0"
W	T.N. GLAZED WINDOW	6'0" X 6'0"

COLOUR INDEX:

PROPOSED	[Symbol]
SITE BOUNDARY	[Symbol]
ROAD	[Symbol]

OWNER:
 C. LUBBA REDDY
 (POWER OF ATTORNEY MENT)
 SCALE: 1"=50'
 OR 1"=100'
 DATE: 15.6.90
 DRAWN: N.S.P.

LICENSED SURVEYOR:
 B. VIJAYA KUMAR, B.E.
 CONSULTING ENGINEER
 LIC. NO. 152
 29, P. V. STREET, NAGAR, III ST.
 MADRAS-600 008