
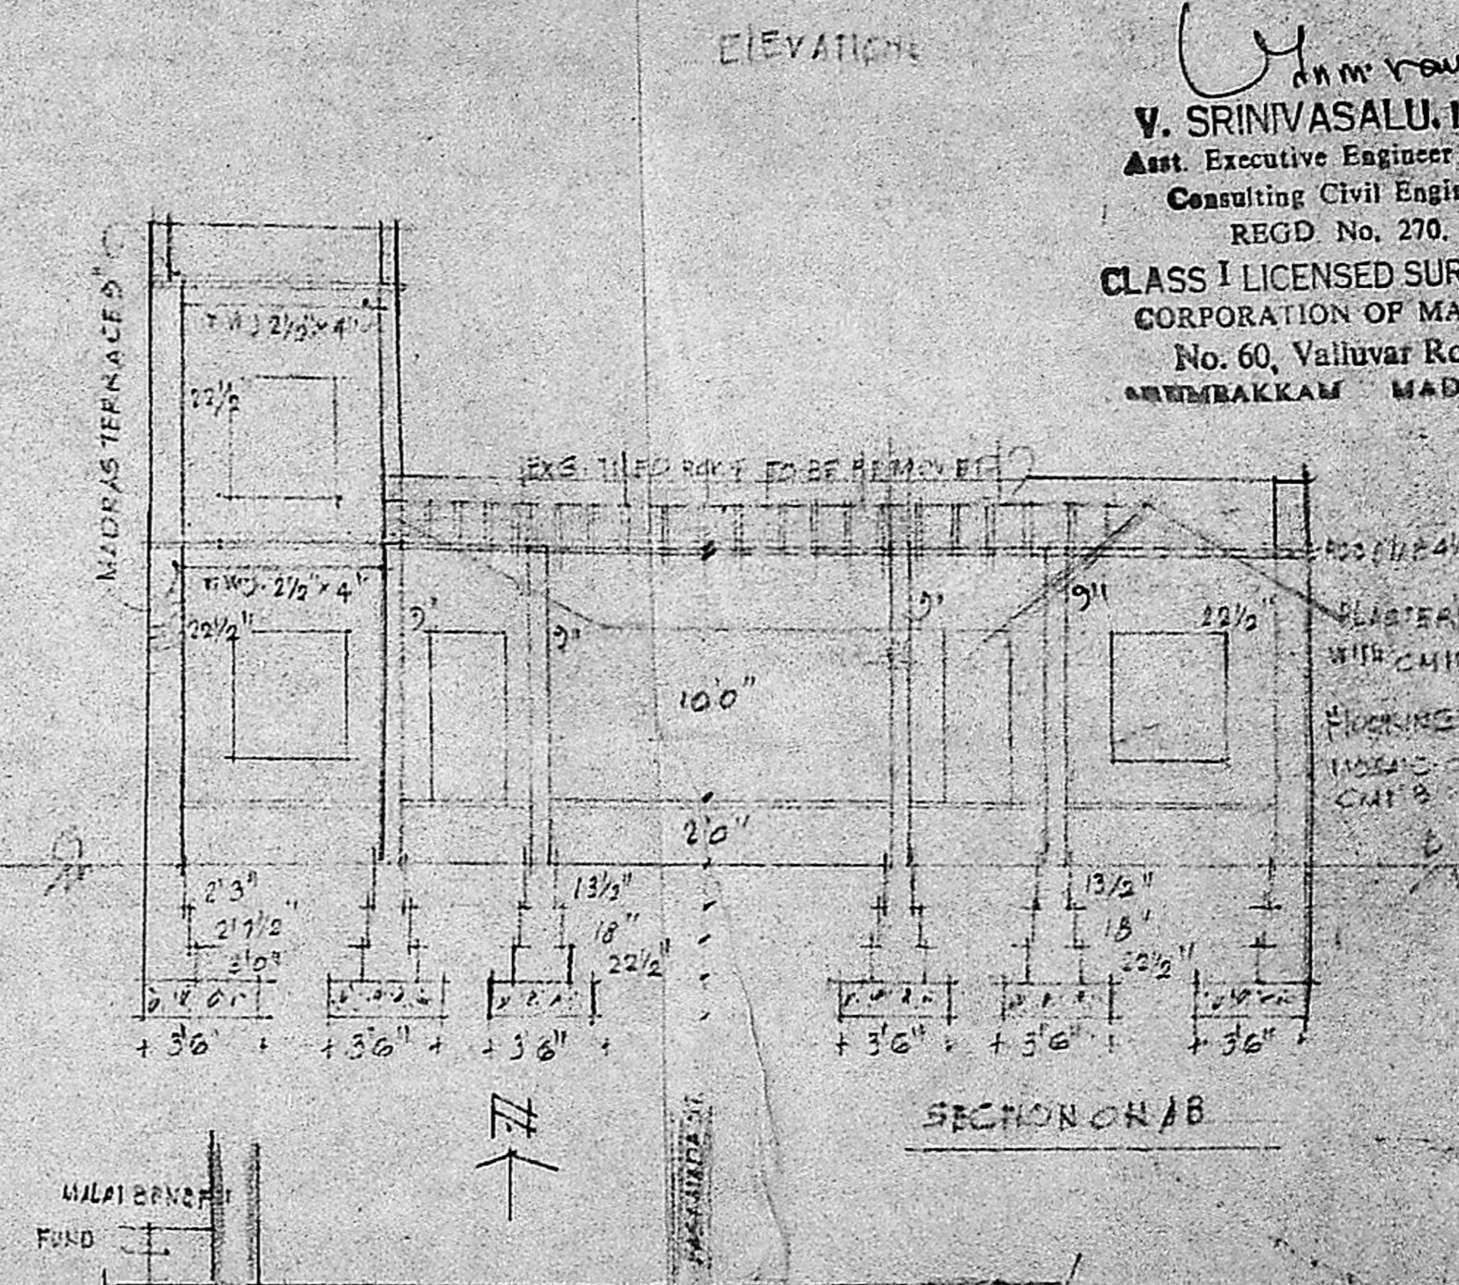
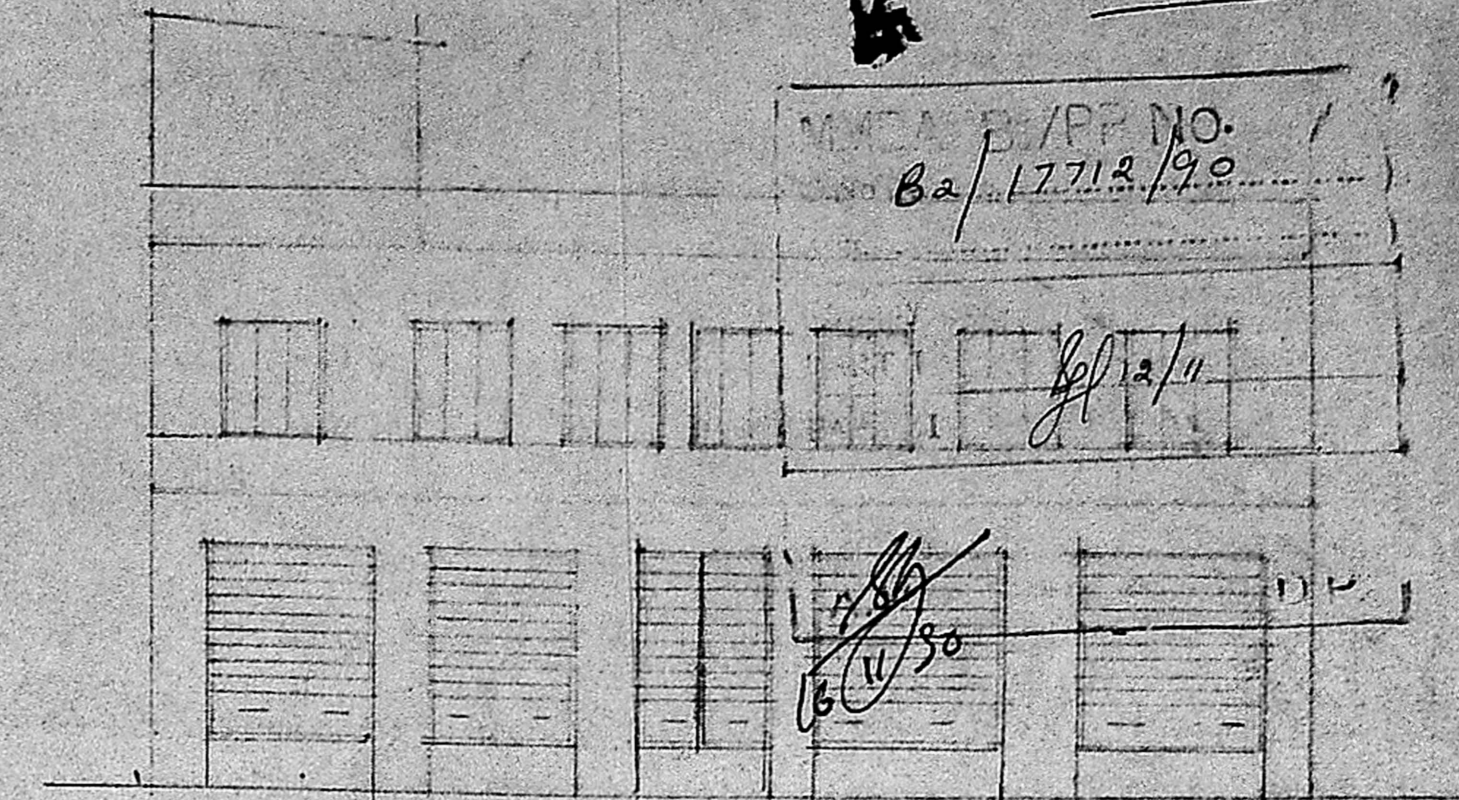
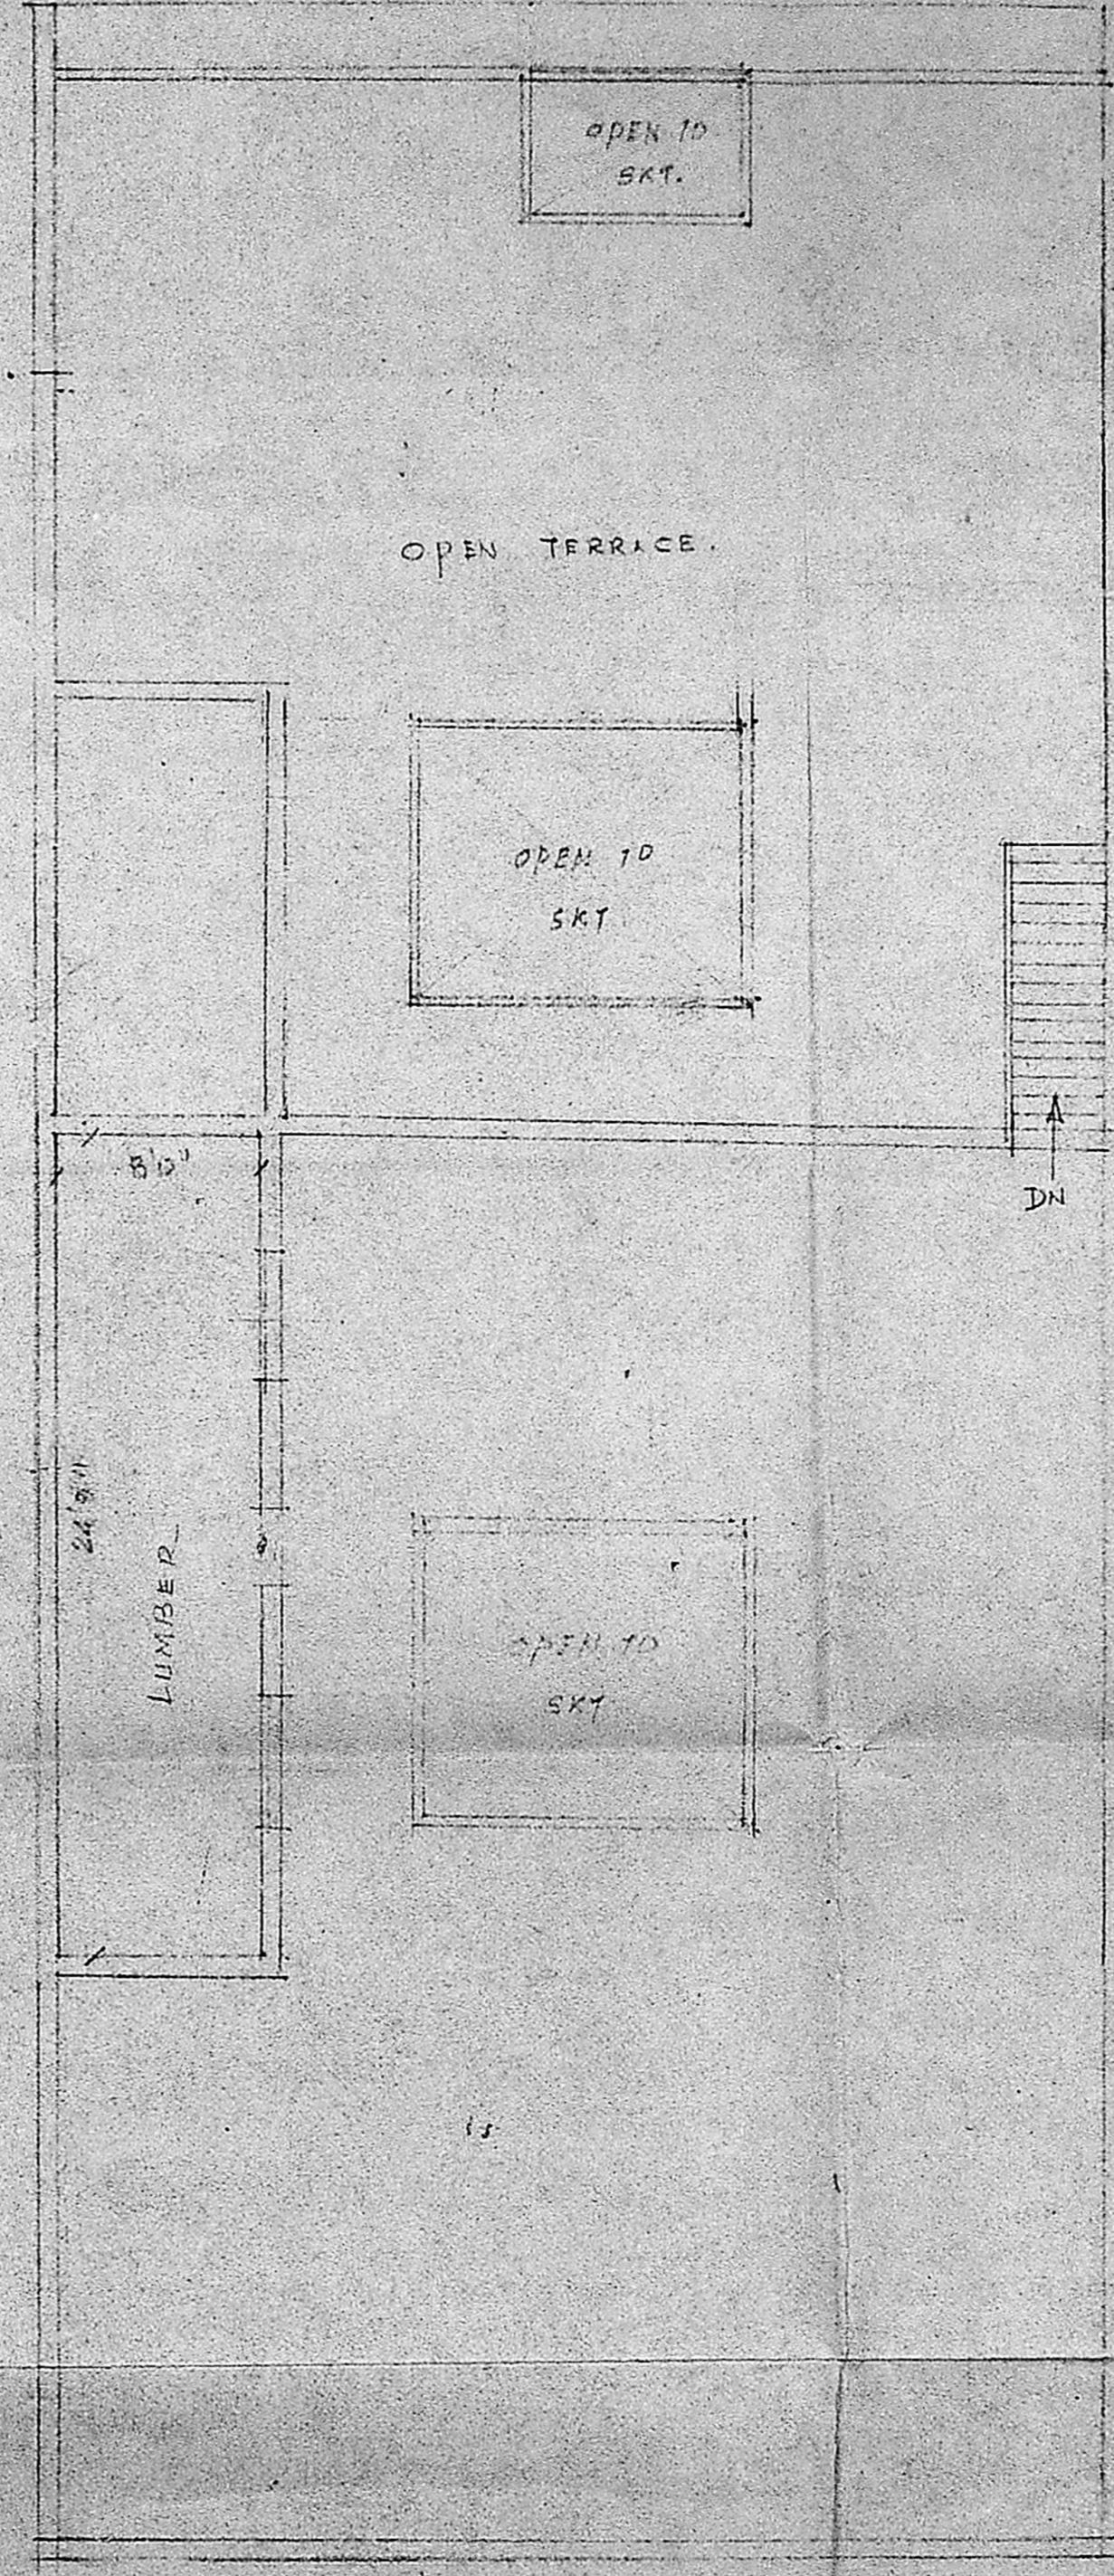
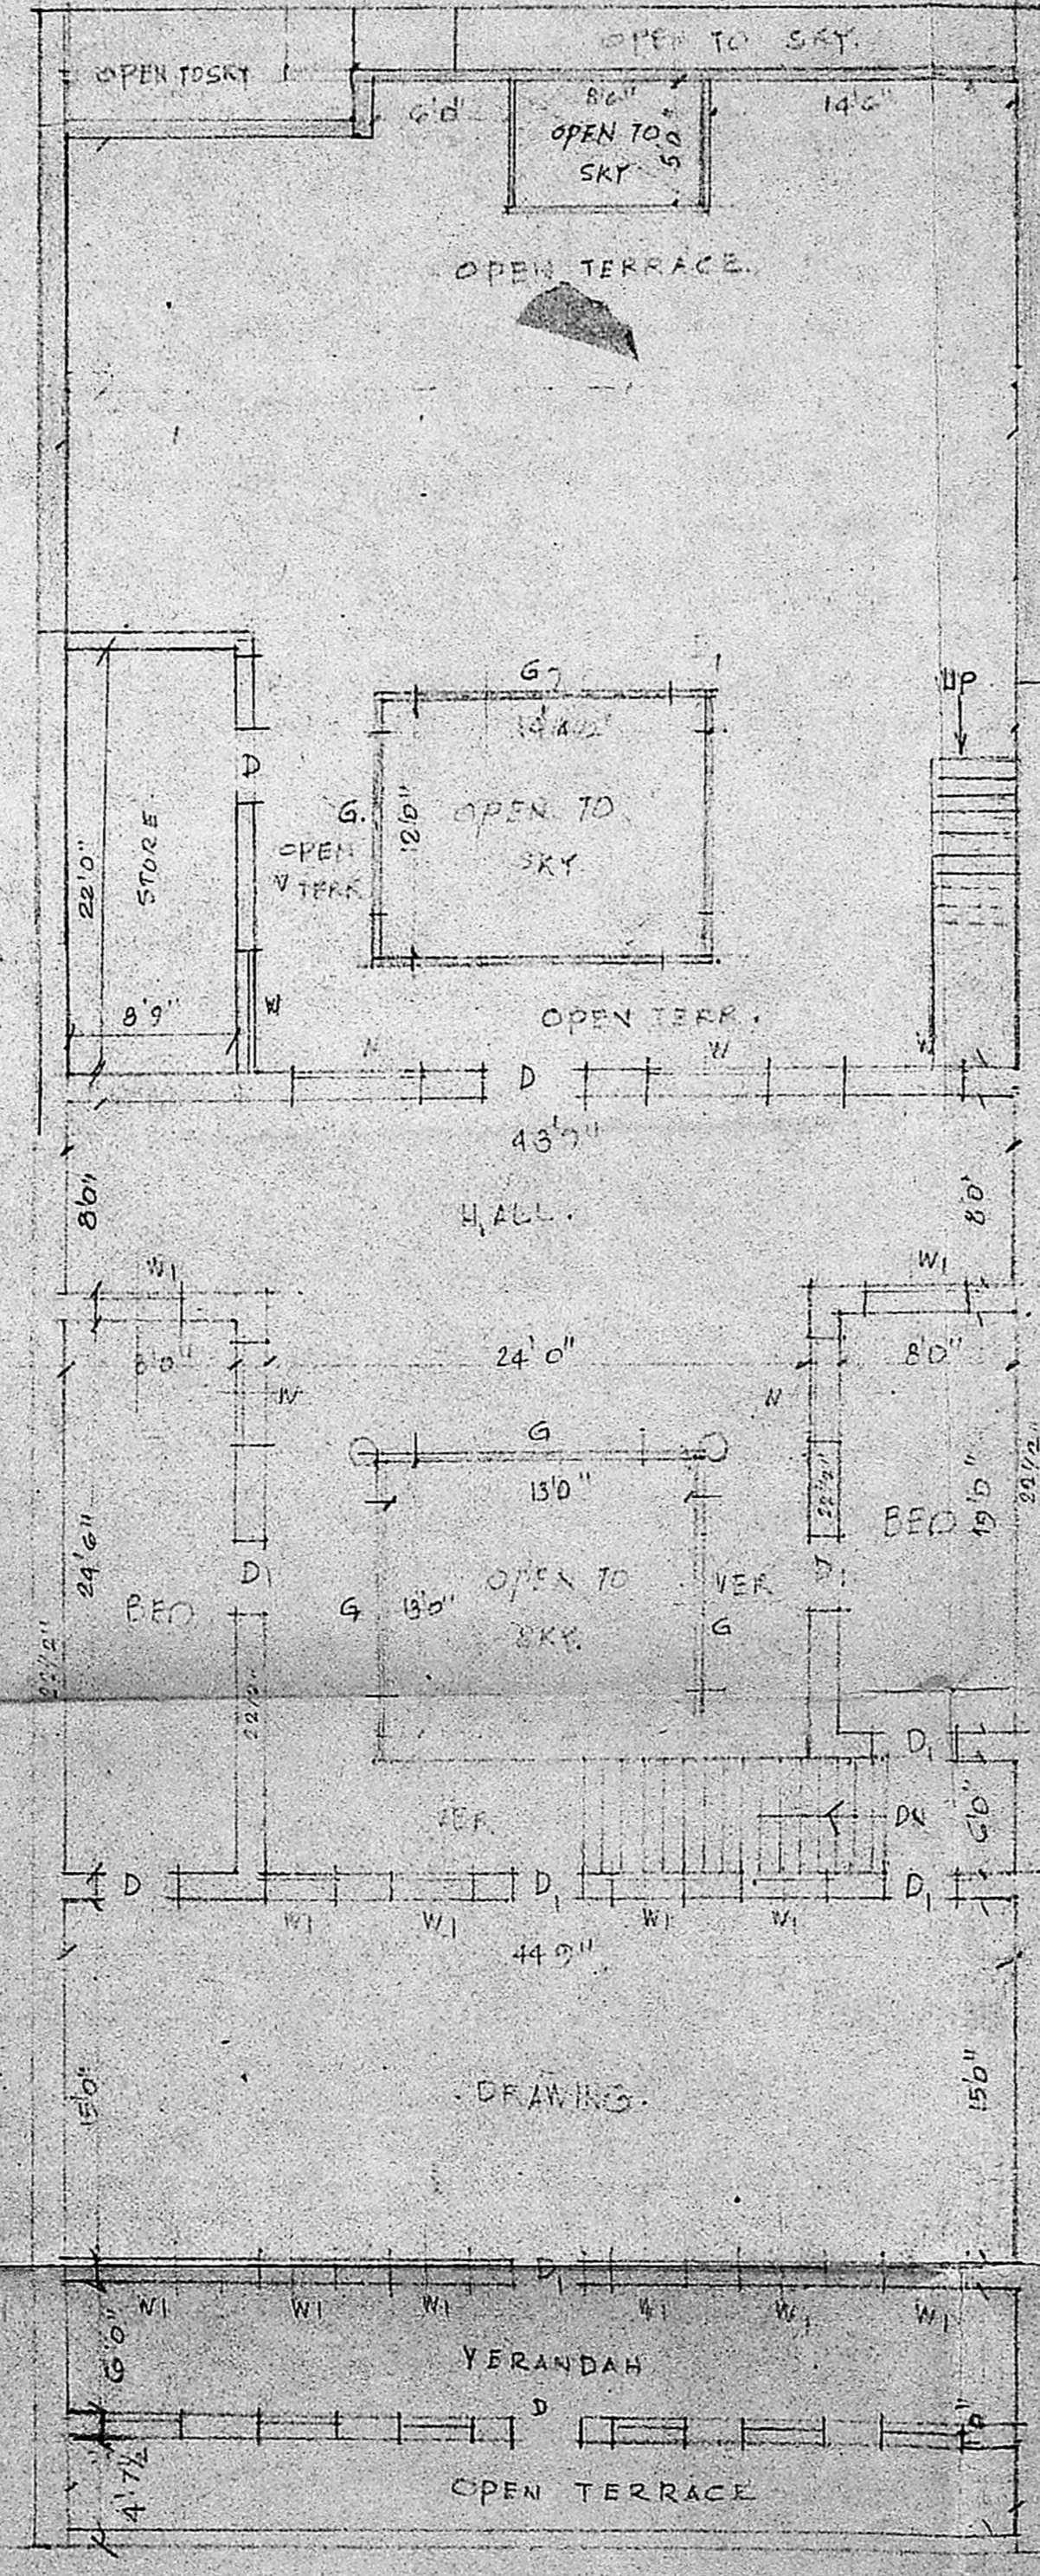


SCALE: 1" = 80'

137/117  
R.P

Planning Permit No.   
**APPROVED**  
 SUBJECT TO THE CONDITIONS IN THIS OFFICE LETTER.  
 No. 17712/54, Dated 11/1/54  
 FOR MEMBER SECRETARY  
 MADRAS METROPOLITAN  
 DEVELOPMENT AUTHORITY  
 MADRAS - 600 008.

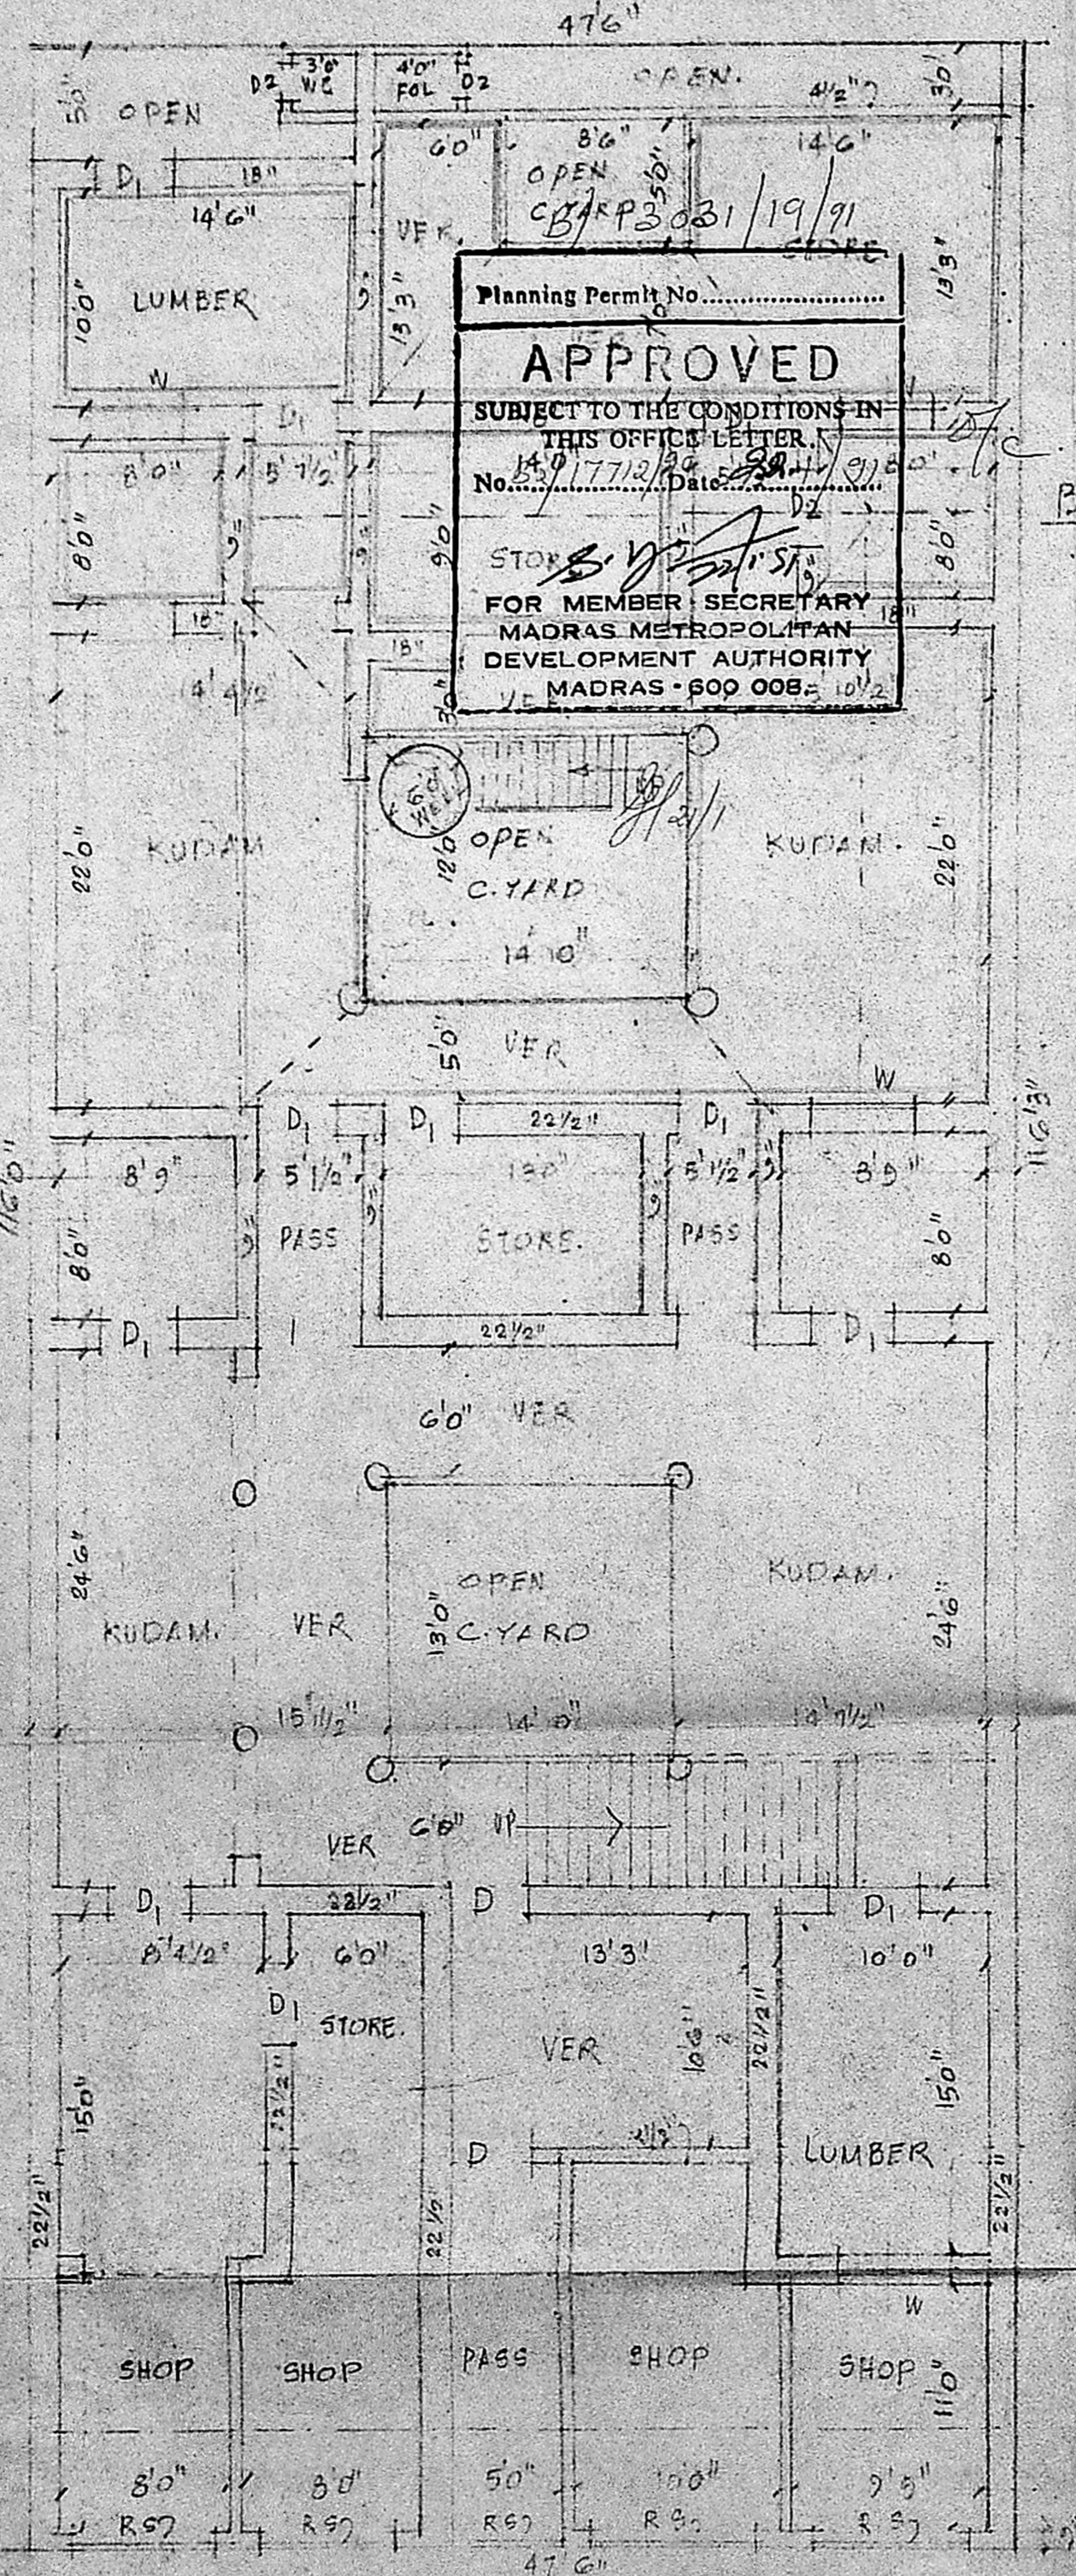

V. SRINIVASALU, L.C.E.  
 Asst. Executive Engineer (Road)  
 Consulting Civil Engineer,  
 REGD. No. 270.  
 CLASS I LICENSED SURVEYOR  
 CORPORATION OF MADRAS  
 No. 60, Valluvar Road,  
 CHENNAI MADRAS

REF:

PRO. WORK	[Symbol]
EXG. WORK	[Symbol]
ROAD	[Symbol]
REMOVAL	[Symbol]
BOUNDARY	[Symbol]

SCALE: 1" = 50 FT.

JOINTS:

D	DOOR	3'0"	7'0"
DI	"	3'0"	7'0"
DE	"	2'3"	7'0"
W	WINDOW	6'0"	4'0"
WI	"	5'0"	4'0"
V.	VENTILATOR	3'0"	2'0"

V. Srinivasulu  
 R. Karthikeyan

30' SOUTH MADA STREET

EXG. FIRST FLOOR PLAN

TOP DOWN PLAN

EXG. GROUND PLAN