



ELEVATION

B/13074/62/91  
 Planning Permit No. ....  
**APPROVED**  
 SUBJECT TO THE CONDITIONS IN THIS OFFICE LETTER.  
 No. 19224/90/1  
 Date 17/11/91  
 FOR MEMBER SECRETARY  
 MADRAS METROPOLITAN  
 DEVELOPMENT AUTHORITY  
 MADRAS - 600 008.

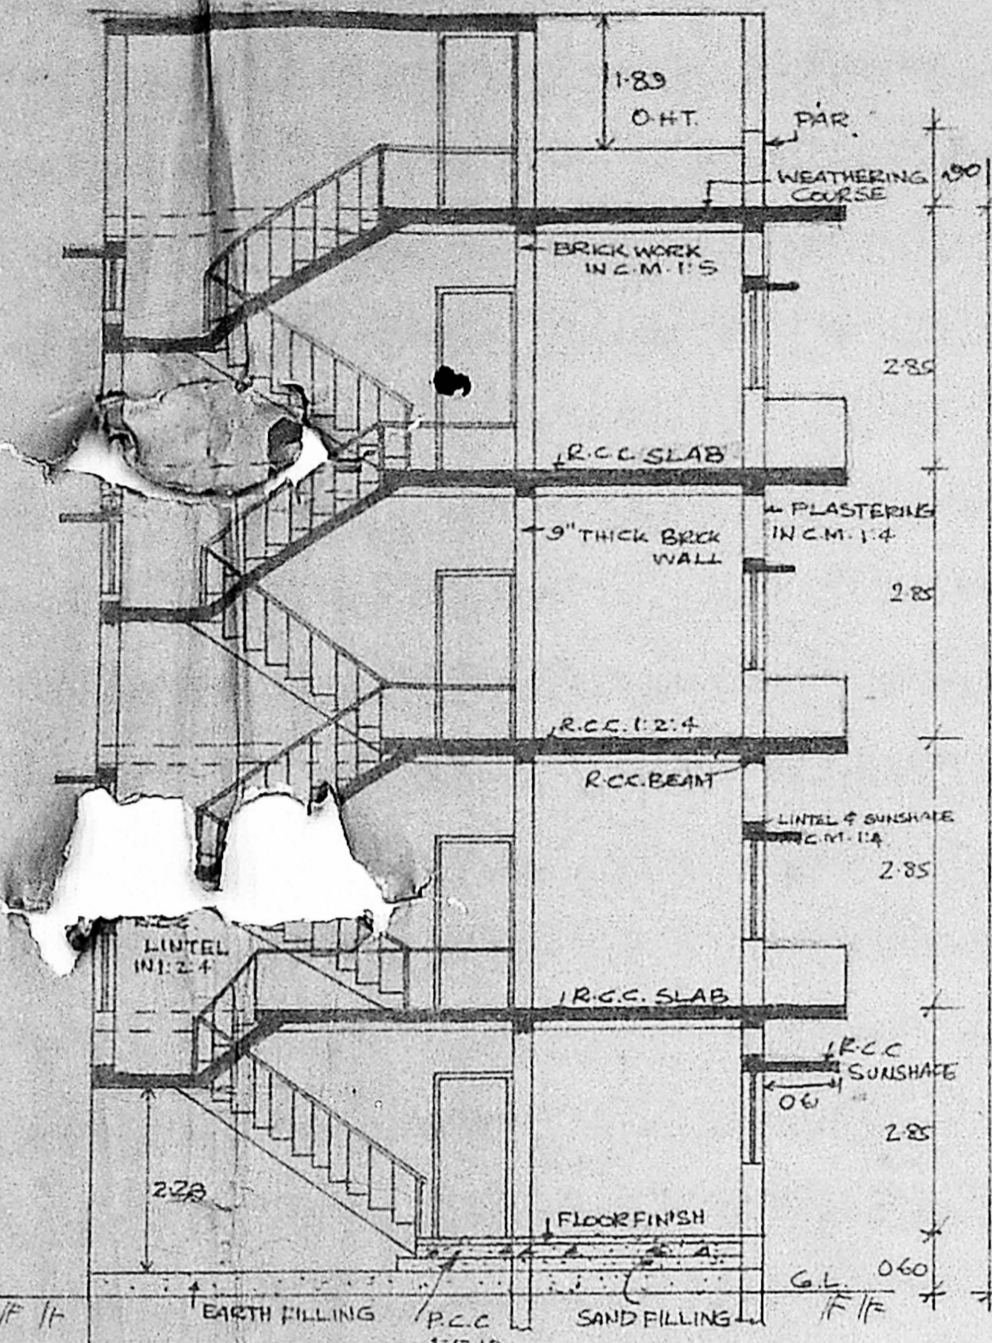


SECTION ON 'XX'

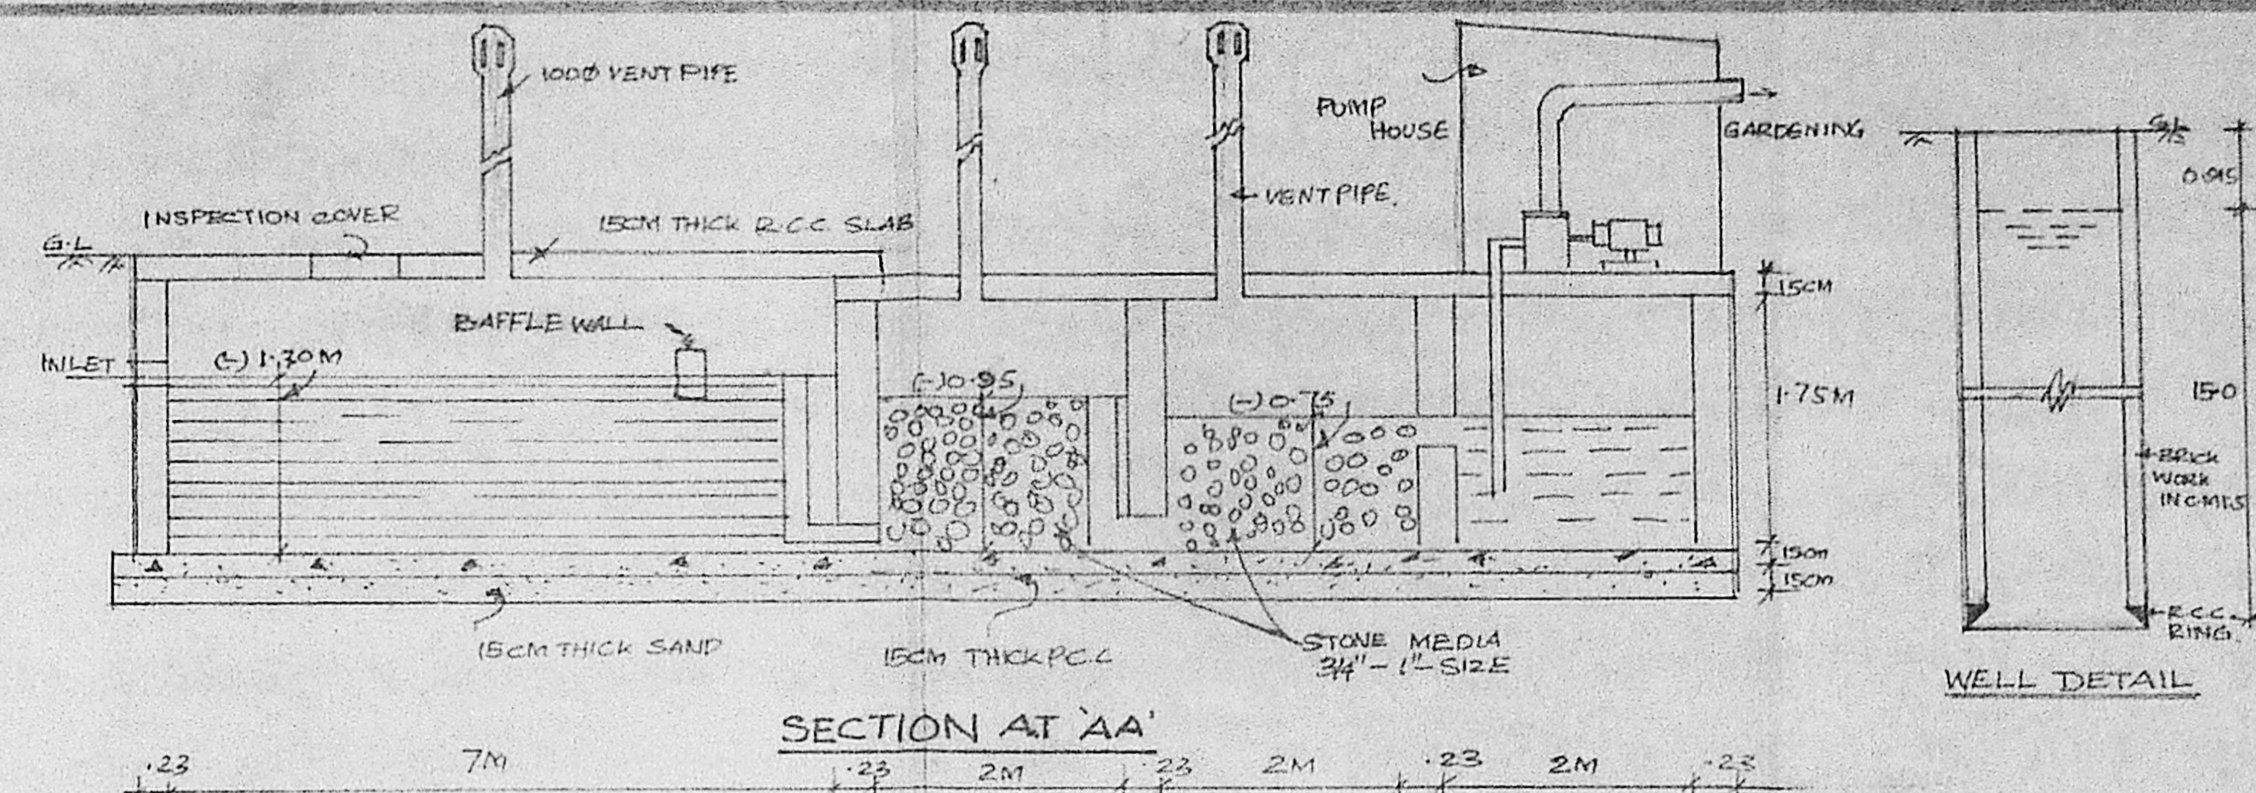


SECTION AT 'AA'

WELL DETAIL

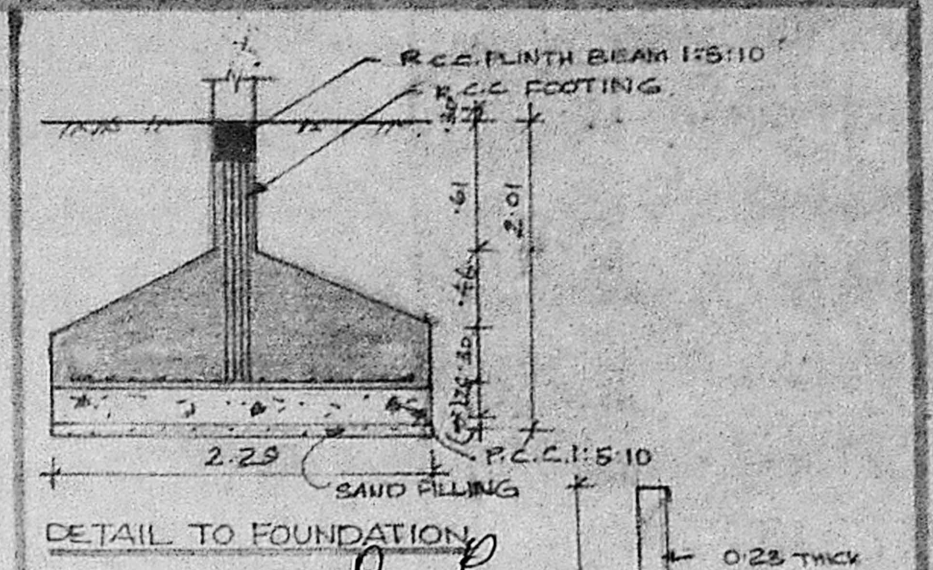


DETAIL TO FOUNDATION


MMDA (B)/PP NO. 19224/90/1  
 C.No. Ba/19224/90/1  
 ASST. 091  
 Scrutiny 13/12  
 PART I  
 PART II COMPOUND WALL DETAIL

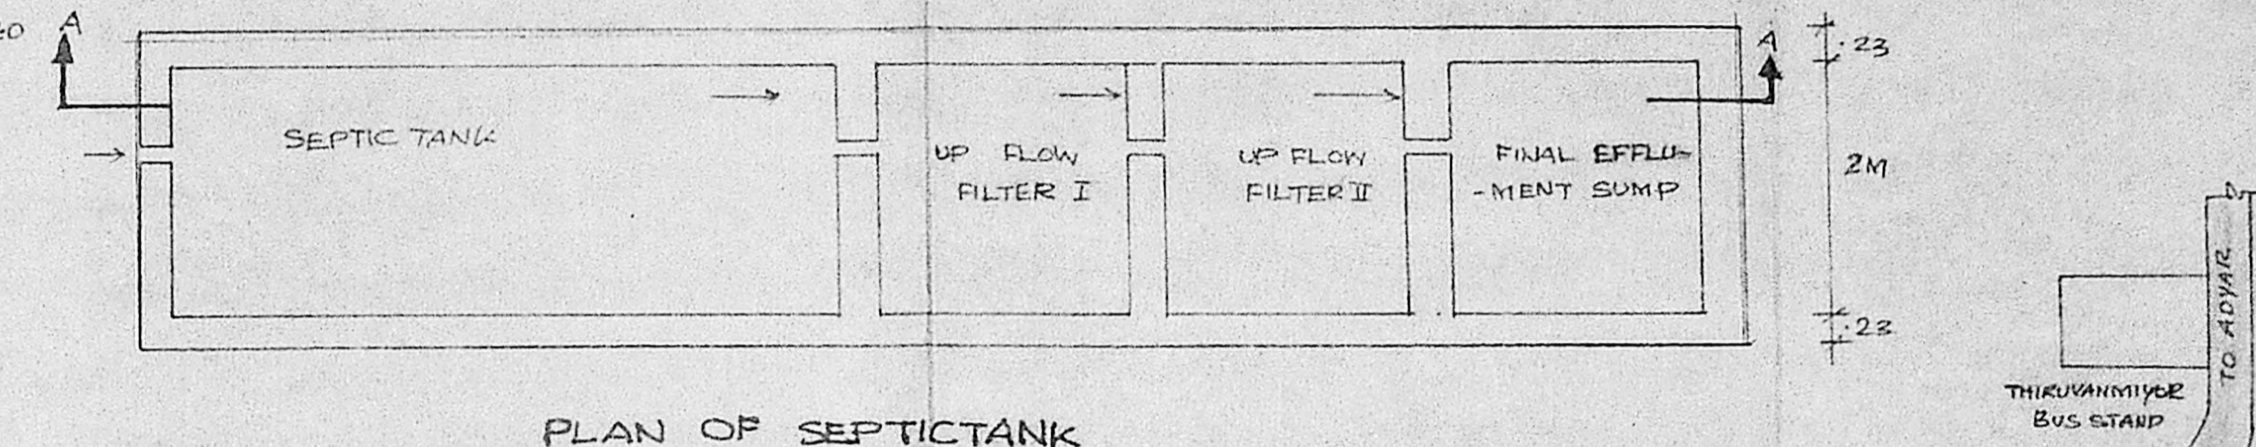


PLAN OF SEPTICTANK

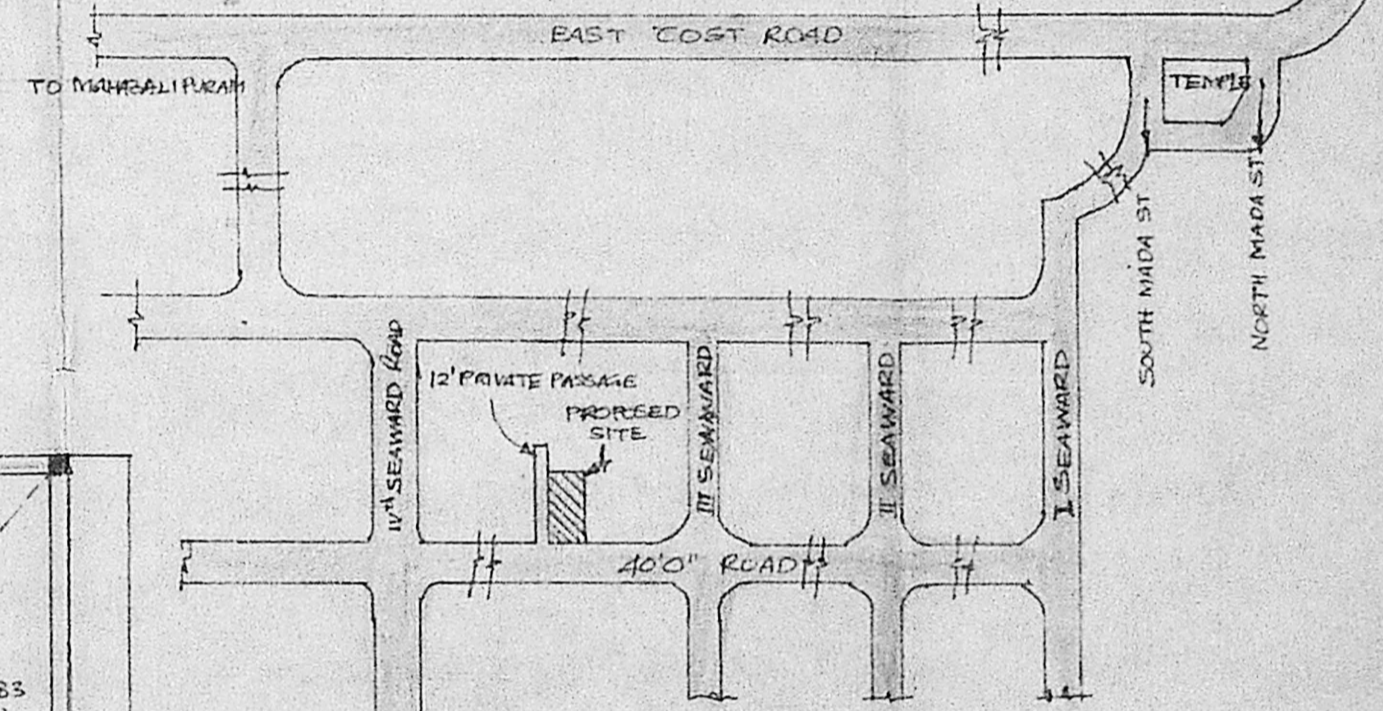


LOCATION PLAN. NOT TO SCALE

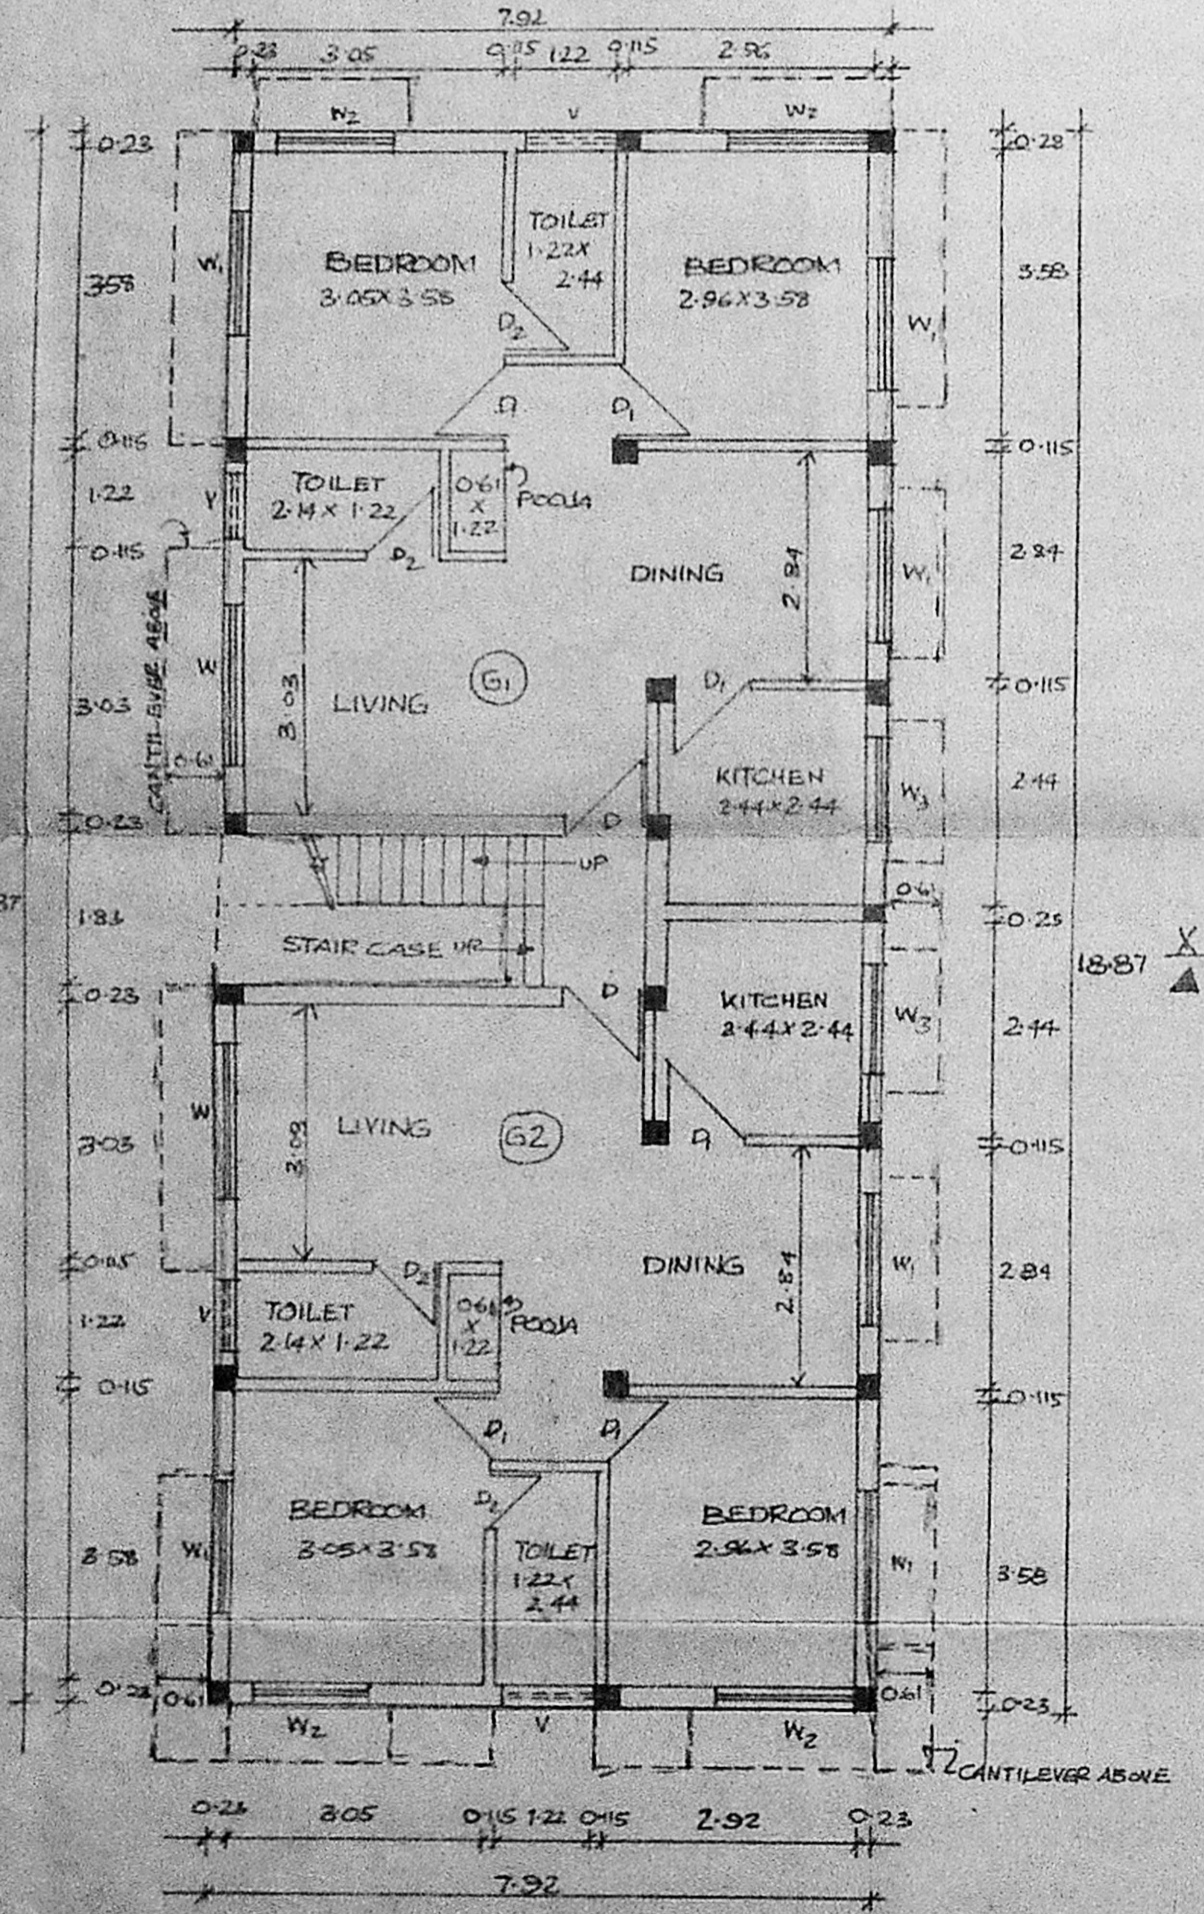


GROUND FLOOR PLAN

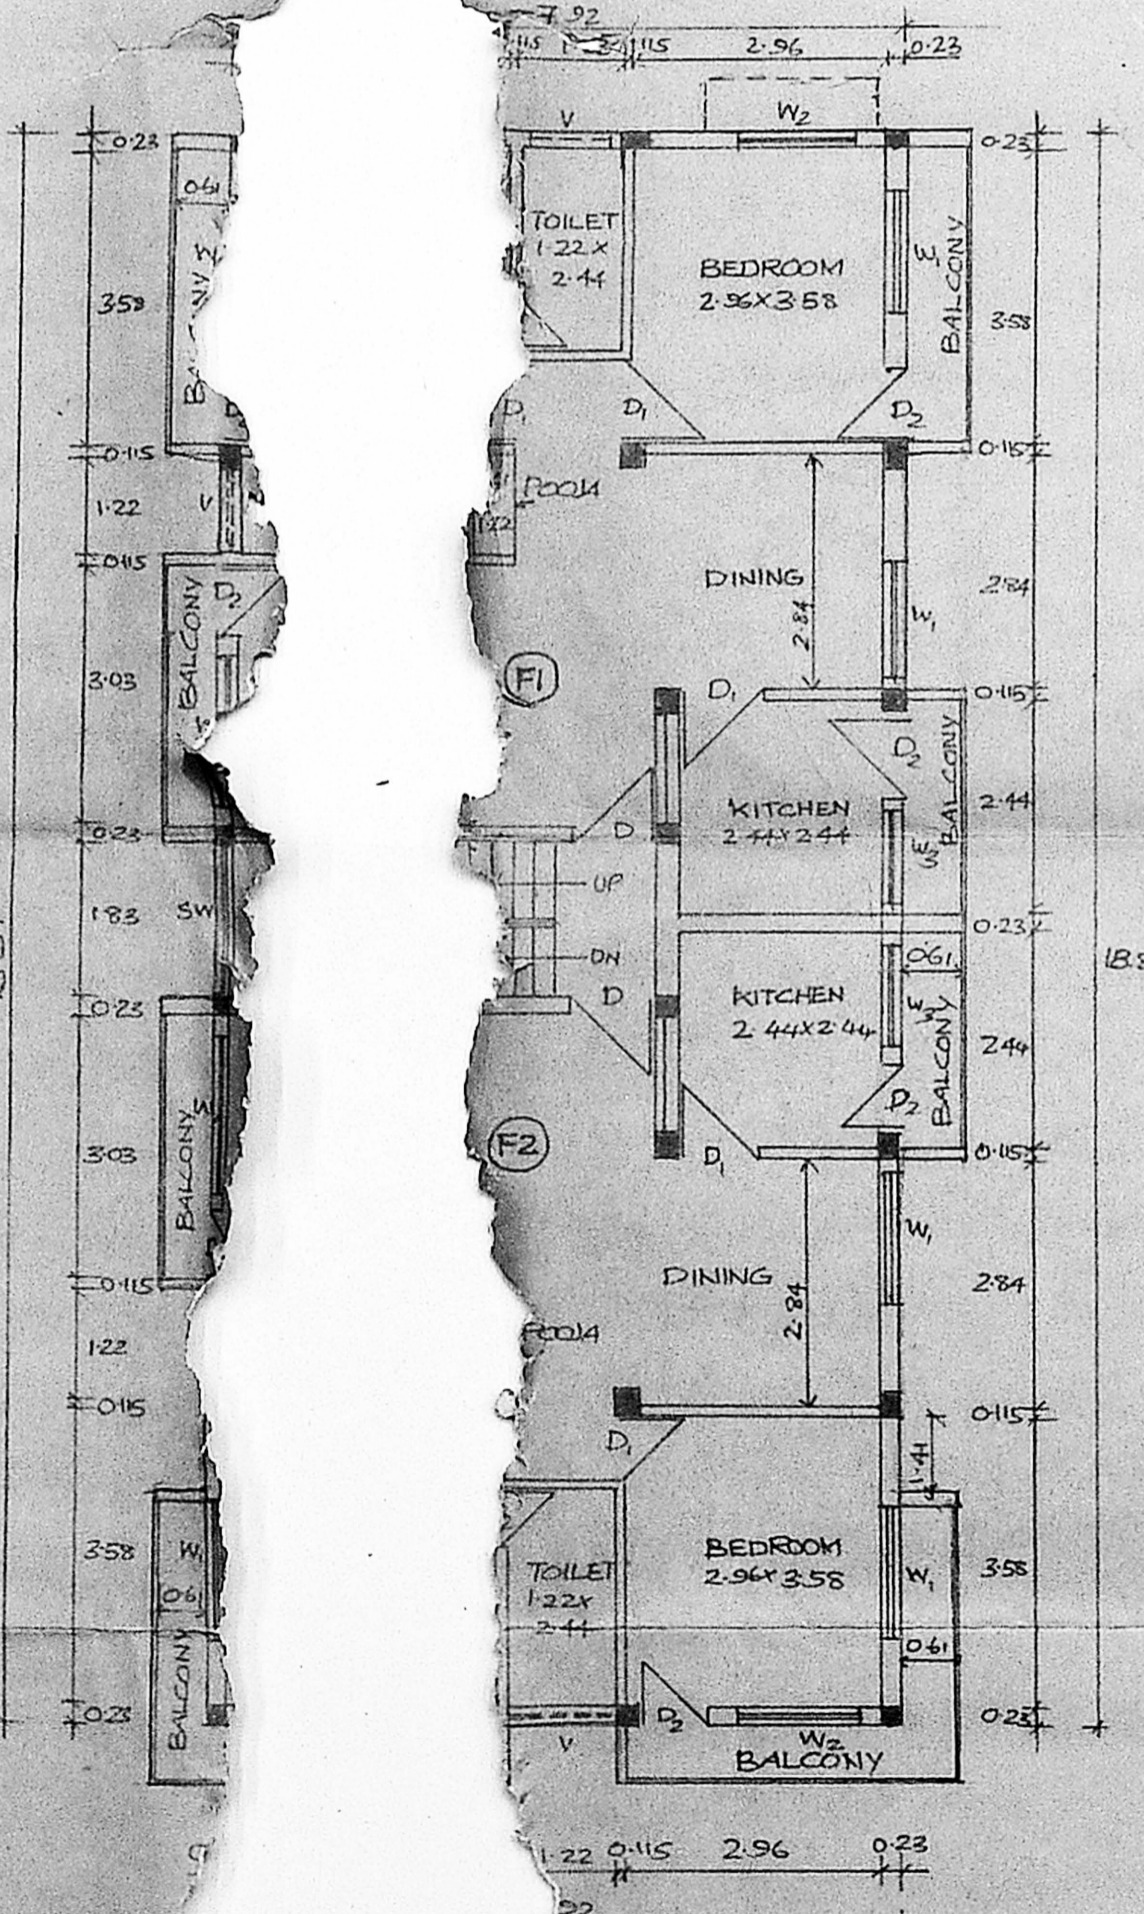

FLOOR PLAN. (1<sup>st</sup>, 2<sup>nd</sup>, 3<sup>rd</sup>)

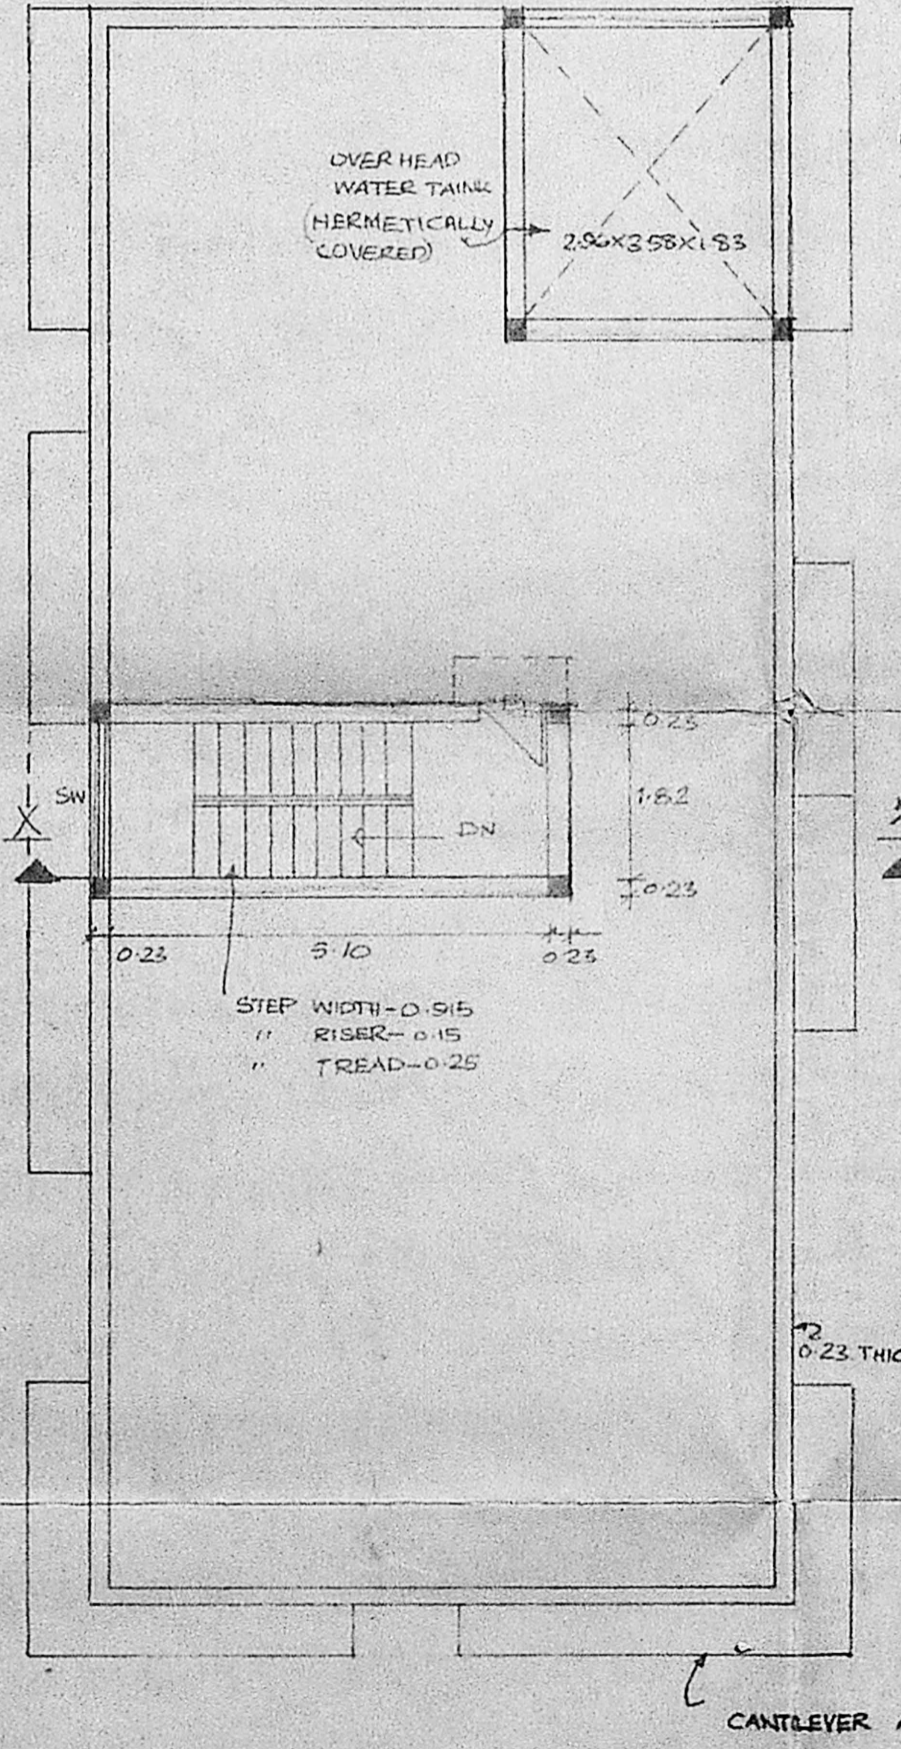

TERRACE FLOOR PLAN.

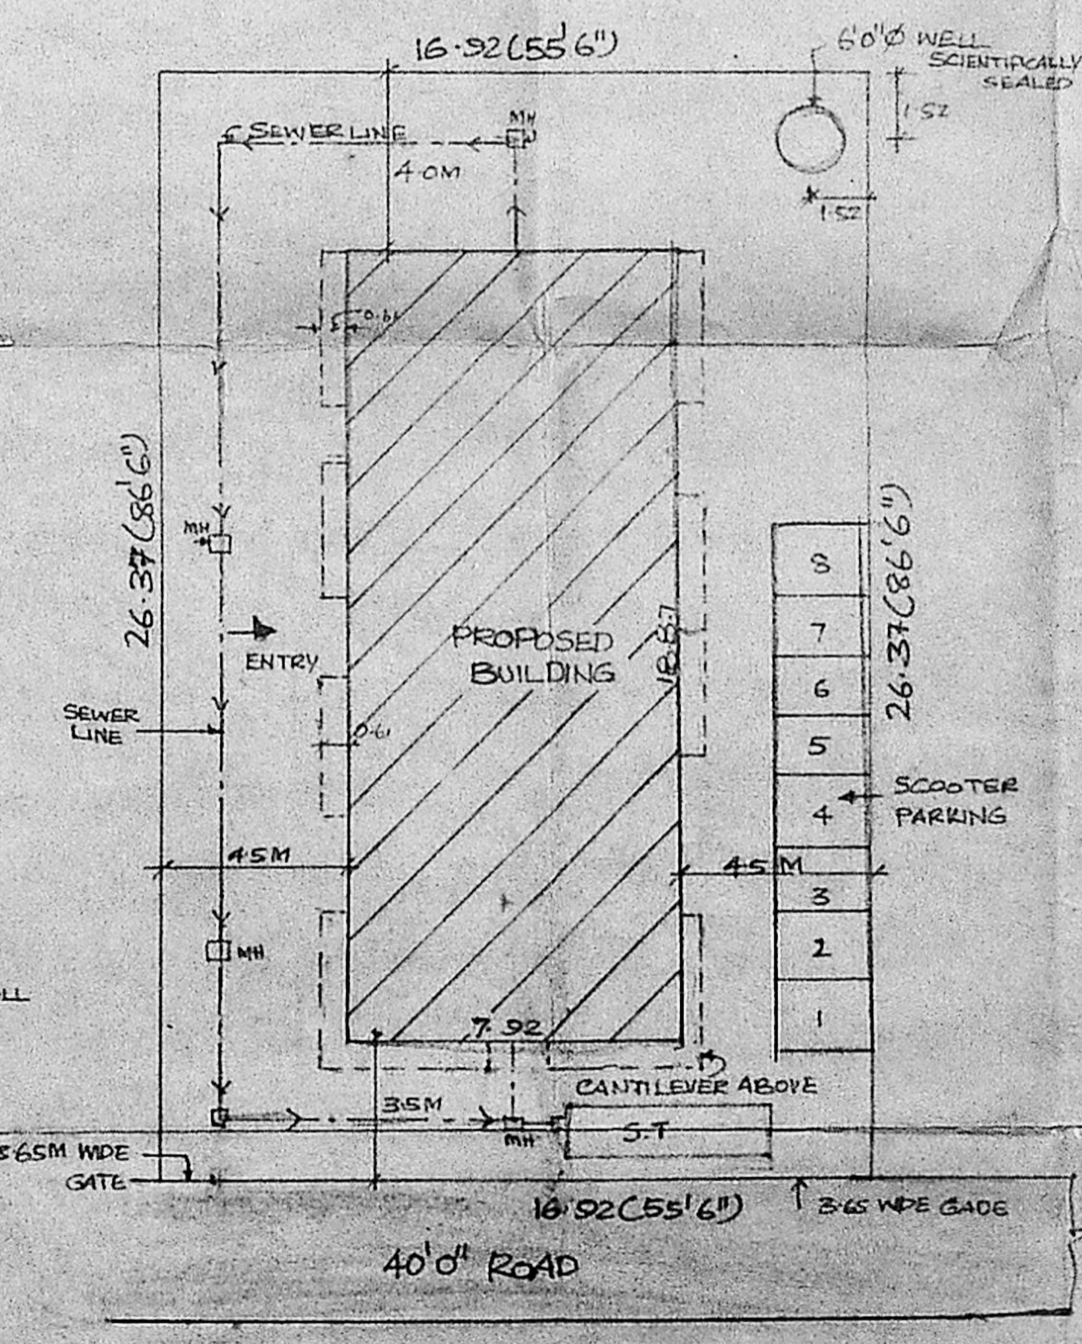

SITE PLAN SCALE: 1:200

SCHEDULE JOINERY	SIZE
D <sub>1</sub> DOOR	0.91 X 2.13
D <sub>2</sub> DOOR	0.76 X 2.13
W <sub>1</sub> WINDOW	1.83 X 1.52
W <sub>2</sub> WINDOW	1.52 X 1.37
W <sub>3</sub> WINDOW	1.22 X 1.22
V <sub>1</sub> VENTILATOR	0.90 X 0.60
SW STAIRCASE WINDOW	1.83 X 1.07

AREA STATEMENT	SQ. M
PLOT AREA :-	496.18
GROUND FLOOR AREA :-	149.45
TYPICAL FLOOR AREA :-	172.86 X 3
1 <sup>st</sup> , 2 <sup>nd</sup> & 3 <sup>rd</sup> FLOOR	518.58
TOTAL BUILT UP AREA :-	668.03

ALL DIMENSIONS ARE IN METRE  
 COLOUR INDICATION :-  
 [Symbol] PROPOSED  
 [Symbol] ROAD  
 [Symbol] PLOT BOUNDARY  
 [Symbol] SEWER LINE

JOB TITLE :-  
**PROPOSED RESIDENTIAL FLATS IN PLOT NO. 29A/4 BALAKRISHNA IYER ROAD, VALMIKINAGAR, THIRUVANNIYUR, MADRAS - 41. RS NO: 210/2. DIV NO: 150, VILLAGE NO: 140.**

SCALE :- DATE :- 23.8.90  
 DRAWN :- CHECKED :-  
 OWNER (S) :-

LICENSED SURVEYOR :-  
**K. VENUGOPAL**  
 ABB (Rtd)  
 CONSULTING CIVIL ENGINEER  
 LICENSE SURVEYOR CLASS I  
 CORPORATION OF MADRAS  
 3, NEELAKANDAN STREET,  
 NUNBAMBAKKAM (L. KE AREA)  
 MADRAS-600 034