

CHITALE & SON P. No. 122
 ARCHITECTS & ENGINEERS
 100, RAJAGOPALAN STREET, MADRAS - 600 008

REVISIONS
 1 ON 15.6.60
 2 ON 3-9-60
 3 ON 7-9-60
 4

MONTH POINT

NOTE:
 ALL DIMENSIONS TO BE CHECKED AT SITE
 NO DIMENSION TO BE SCALED FROM DRAWINGS; ONLY WRITTEN DIMENSIONS TO BE FOLLOWED.
 IN THE EVENT OF ANY DISCREPANCIES OR DIFFERENCES BETWEEN ANY ARCHITECTURAL DRAWINGS AND STRUCTURAL DRAWINGS OR OTHER ENGINEERING DRAWINGS OR SITE CONDITIONS OR OTHERWISE CLARIFICATION PRIOR TO RESOLUTION OF WORK AT SITE.

THIS DRAWING AND DESIGN ARE THE SOLE PROPERTY OF MRS CHITALE & SON AND SHALL NOT BE TRACED, COPIED, REPRODUCED, MODIFIED, LENT OR MADE ANY SHORER USE OF IN ANY OTHER MANNER WITHOUT THE WRITTEN PRIOR CONSENT OF THE ARCHITECTS.

DATE: 12/12/59
 DRAWN: K.P.
 CHECKED: V.P.
 SCALE: 1:100
 DRAWING NO. 3/2102

TITLE
 PROPOSED RESIDENTIAL FLATS FOR
 KRITHIKA APARTMENTS,
 IN PLOT NO. 6 AND 5 (1st), R.S. NO. 3680/1A,
 BLOCK NO. 13, AT AL MARKET, MADRAS.
 6TH FLOOR AND TYPICAL FLOOR PLAN, LDK D.K.




DATE: 12/12/59
 DRAWN: K.P.
 CHECKED: V.P.
 SCALE: 1:100
 DRAWING NO. 3/2102

B/10471/44/18/90
 Planning Permit No.
APPROVED
 SUBJECT TO THE CONDITIONS IN THIS OFFICE LETTER No. B2/2011/90 Dated 15.11.90
 S. D. 15/11/50
 FOR MEMBER SECRETARY
 MADRAS METROPOLITAN
 DEVELOPMENT AUTHORITY
 MADRAS - 600 008.

MMDA (B)/PP NO.
 C.No. 122/2011/90
 PART I
 PART II
 D.M.

AREA STATEMENT		30 M.
PLAT AREA	1005.24	
FOOT AREA (ESTIMED)	1537.650	
FIRST FLOOR	367.000	
SECOND FLOOR	405.000	
THIRD FLOOR	404.000	
TOTAL	1176.000	
NON-FLOOR AREA		
ROOF FLOOR (SWITCH ROOM)	16.000	
STAIR CASE HEAD RM. W. BKT MACHINE RM.	35.440	
TOTAL	51.440	
GRAND TOTAL	1227.440	

SCHEDULE OF JOINTERY	
0.	1500 X 1140 TW. DECORATIVE DOOR.
10.	1100 X 1140 TW. FLUSH DOOR.
AD.	1000 X 1140 ALU. GLAZED DOOR.
FD.	1400 X 2140 TW. GLAZED FOLDING DOOR.
10.	900 X 2140 TW. FLUSH DOOR.
20.	840 X 2140 - DO.
30.	760 X 2140 - DO.
40.	600 X 2140 TW. GLAZED WINDOW.
50.	1200 X 1500 - DO.
60.	1200 X 1500 TW. GLAZED WINDOW.
70.	1200 X 1500 ALU. GLAZED WINDOW.
80.	1200 X 1500 ALU. GLAZED WINDOW.
90.	1200 X 1500 ALU. GLAZED WINDOW.
100.	1200 X 1500 ALU. GLAZED WINDOW.

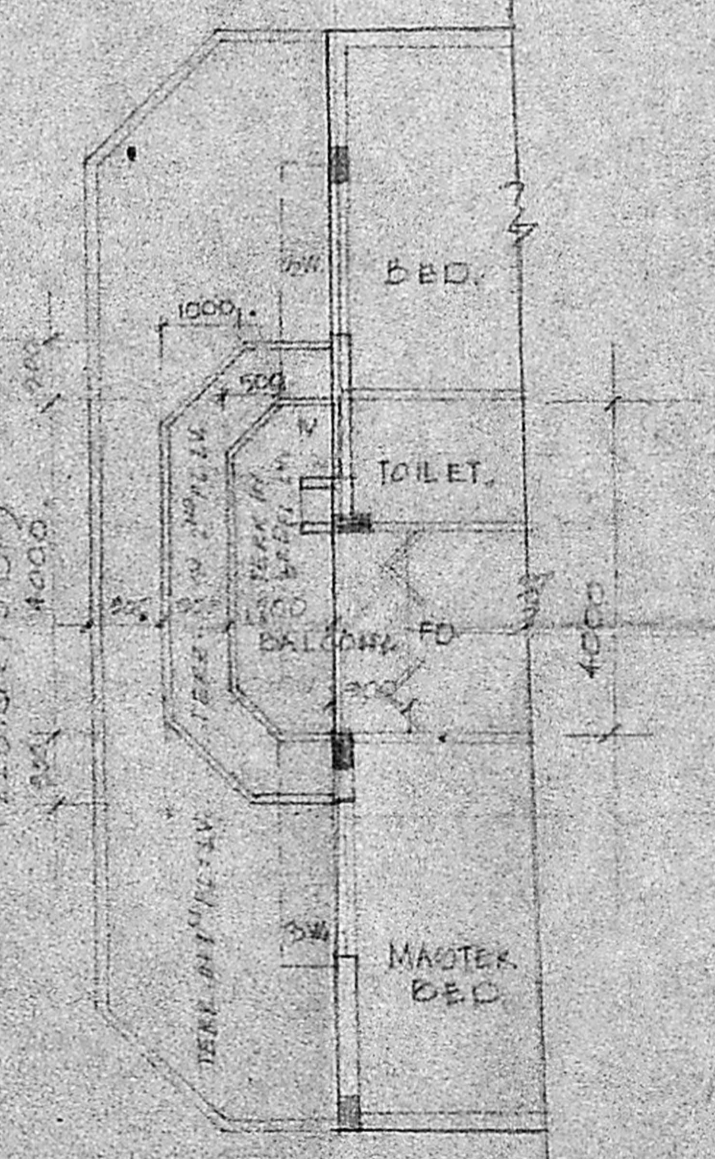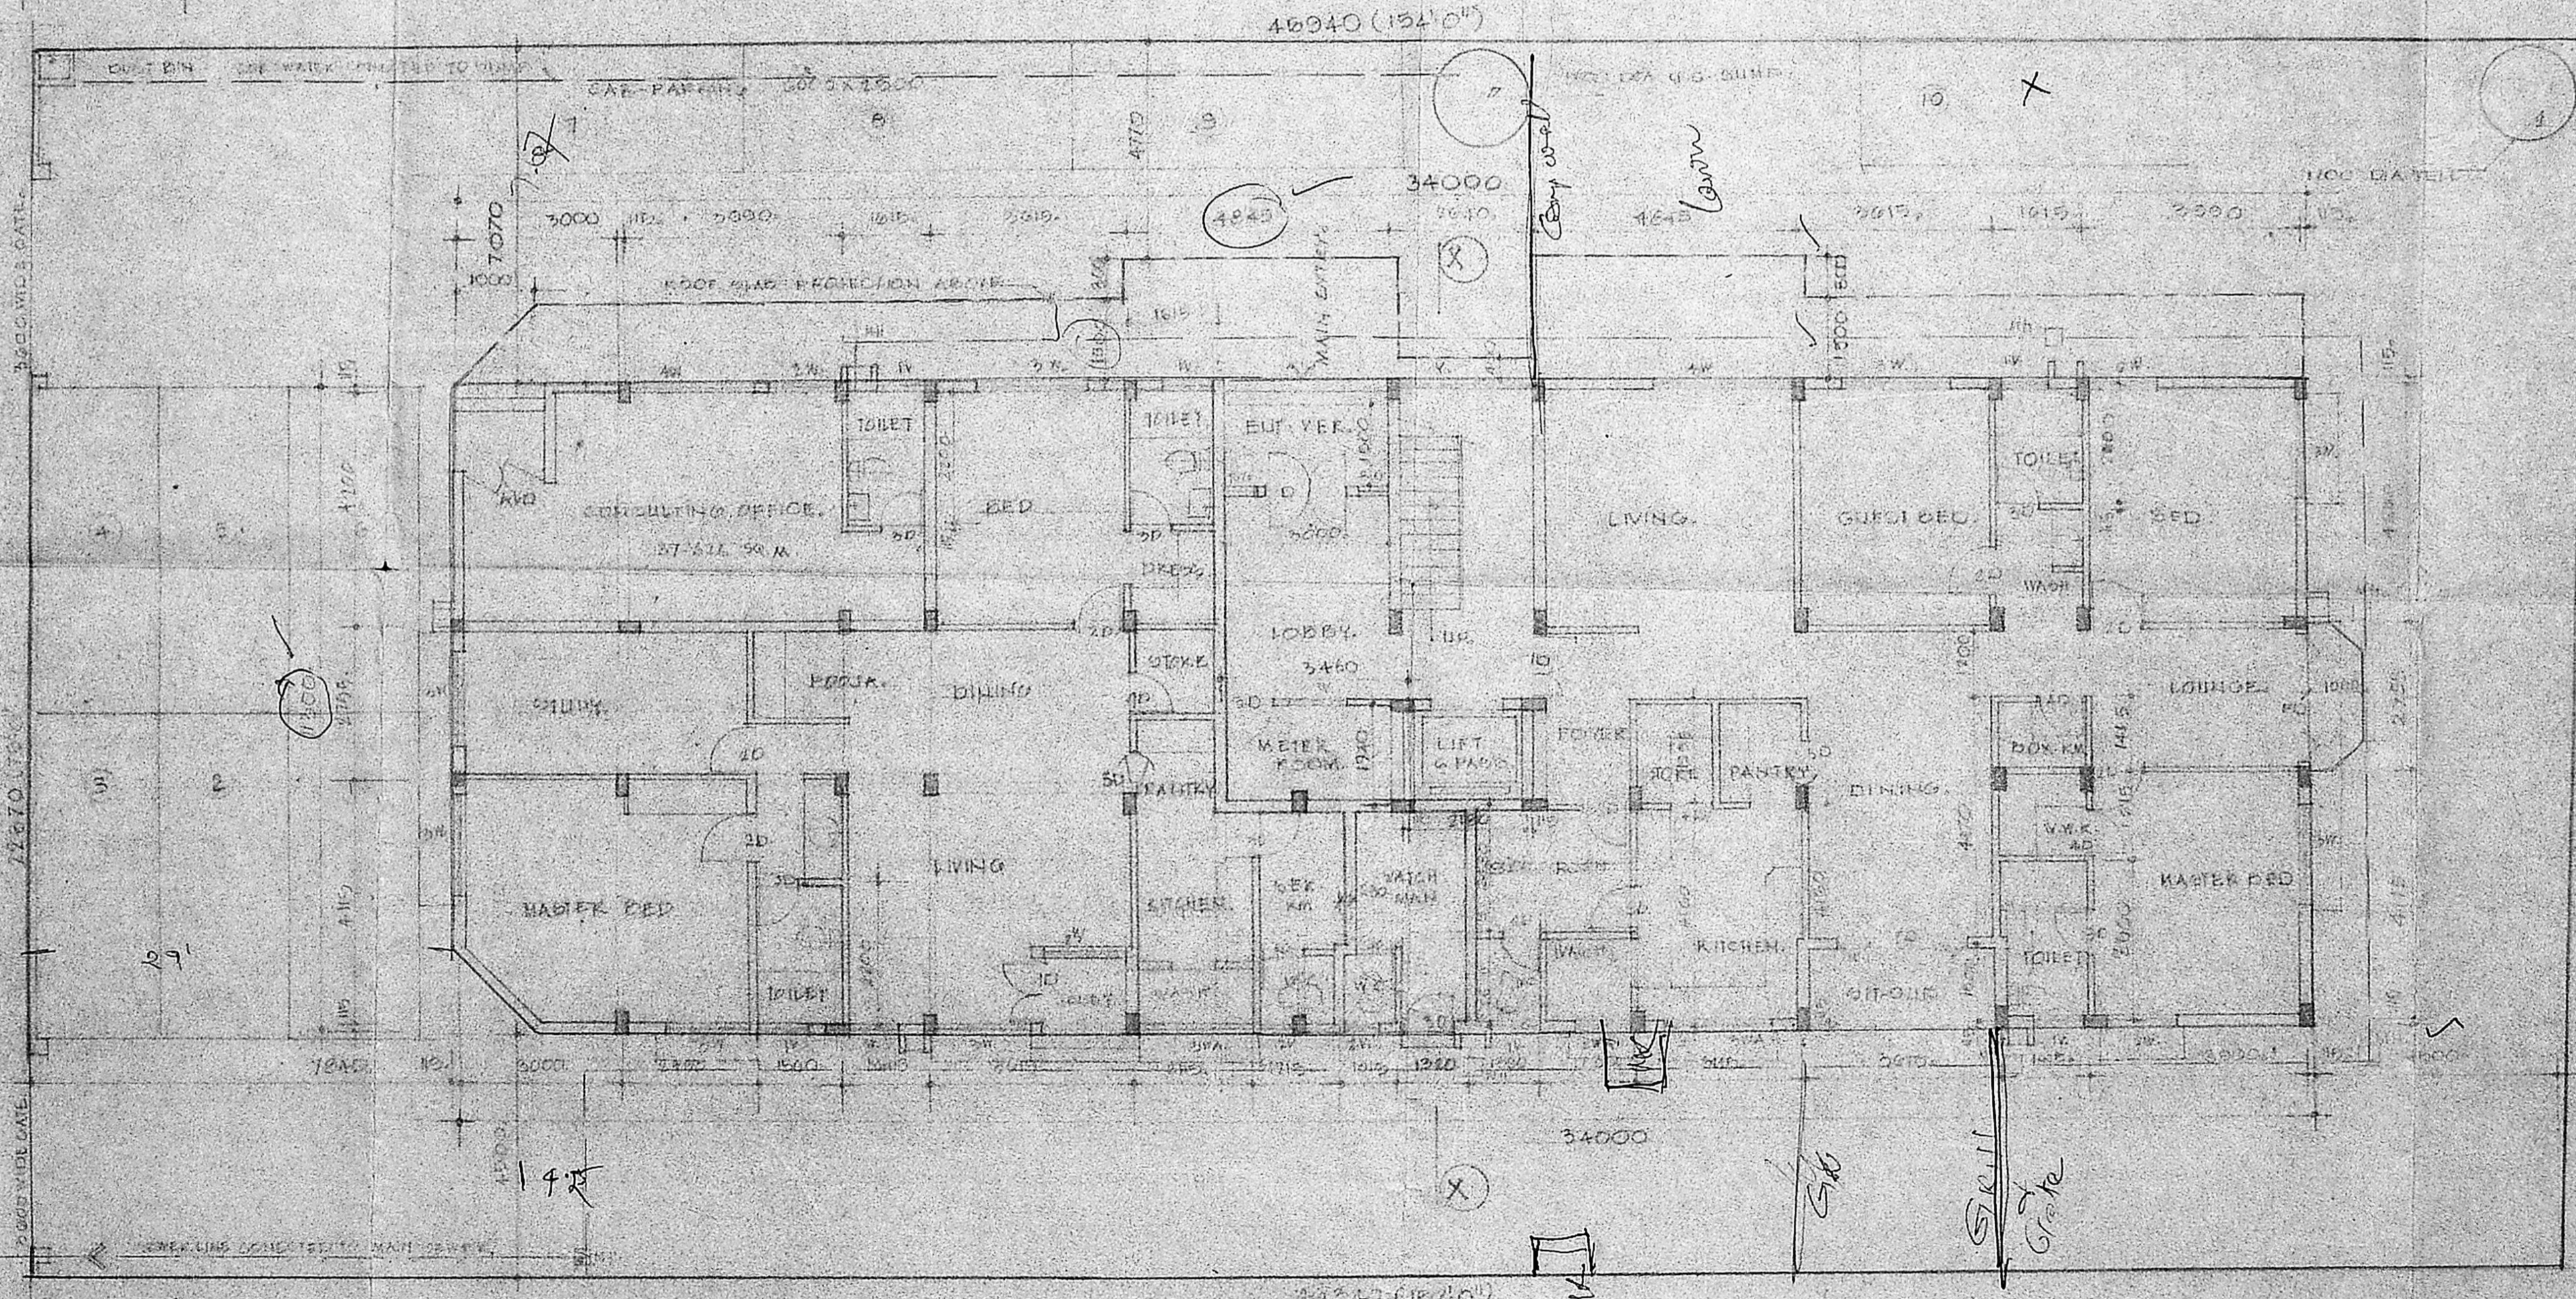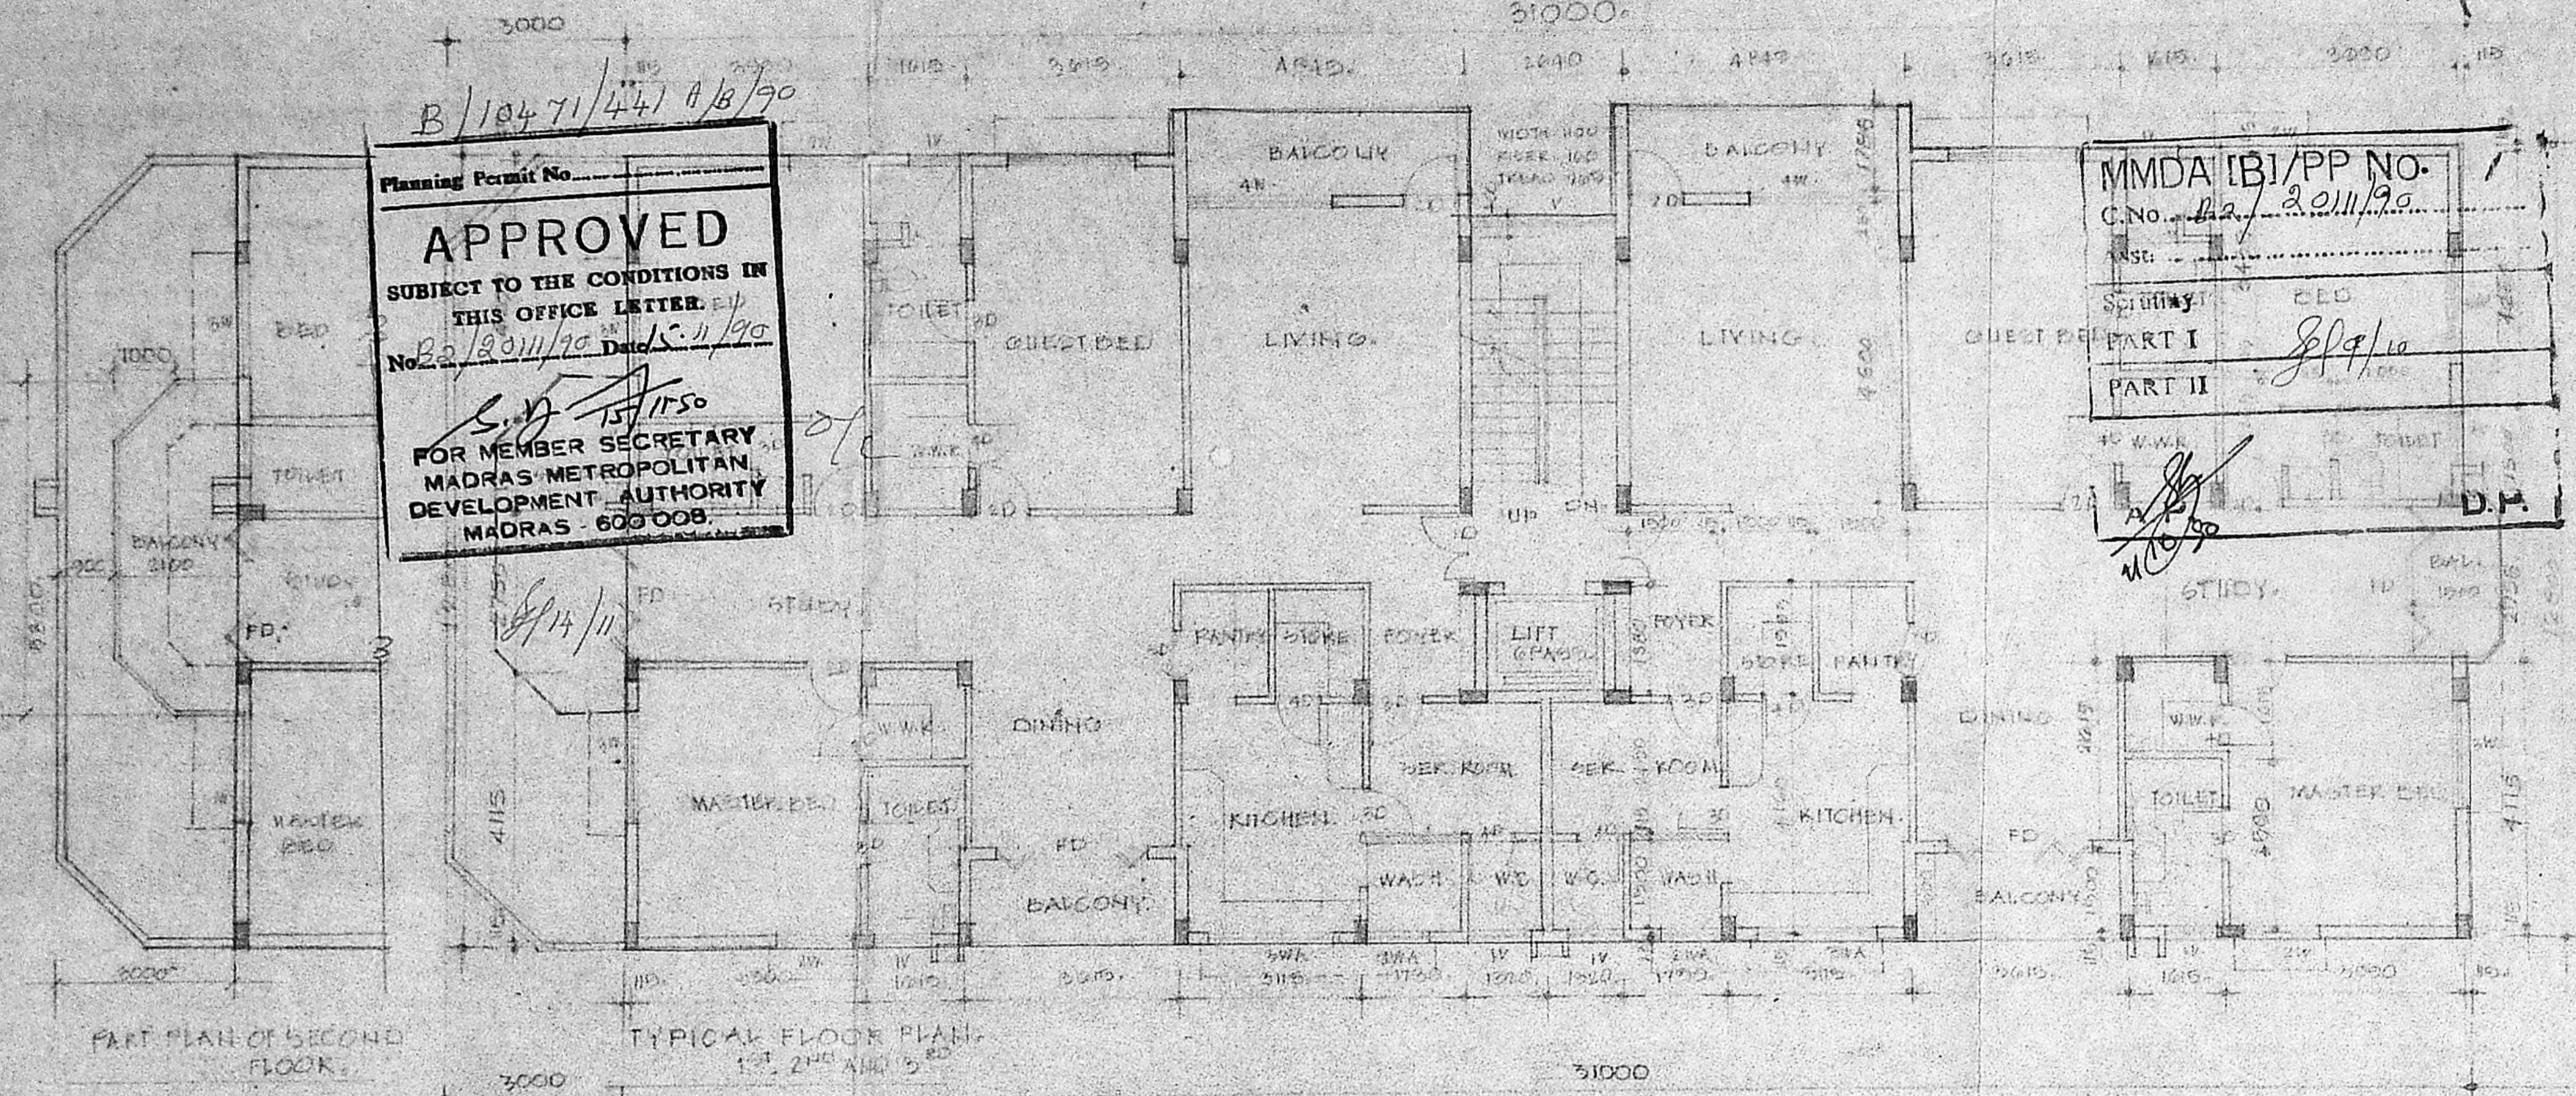

PART PLAN OF THIRD FLOOR

SITE AND GROUND FLOOR PLAN

DATE: 3.6.90
 DRAWN: [Signature]
 CHECKED: V.S.
 SCALE: 1:100
 DRAWING No. 10/20202

TITLE: PROPOSED RESIDENTIAL FLATS FOR KRITHIKA APARTMENTS IN PLOT NO. 5 AND 5 (M) K.S. NO. 5080/78 BLOCK NO. 79, AT AVARUPET, MADRAS. TEER SUPPLY SECTION ELEVATION NO. (SEE DRG)

Sd/-
 FOR MEMBER SECRETARY
 MADRAS METROPOLITAN
 DEVELOPMENT AUTHORITY
 MADRAS 600 008.


REVISIONS:
 1. ON 15.12.89
 2. ON 15.12.89
 3. ON 7.5.90

NOTE:
 ALL DIMENSIONS TO BE CHECKED AT SITE
 NO DIMENSION TO BE SCALED OFF FROM DRAWINGS; ONLY WRITTEN DIMENSIONS TO BE FOLLOWED.
 IN THE EVENT OF ANY DISCREPANCIES OR DIFFERENCES BETWEEN ANY ARCHITECTURAL DRAWINGS OR OTHER ENGINEERING DRAWINGS OF THE PROJECT, THE ARCHITECT'S IMMEDIATE REFERENCE IS TO BE MADE TO THE ARCHITECT FOR CLARIFICATION PRIOR TO EXECUTION OF WORK AT SITE.
 THIS DRAWING AND DESIGN ARE THE SOLE PROPERTY OF M/S CHITALE & SON AND SHALL NOT BE TRACED, COPIED, REPRODUCED, MADE OR IN ANY MANNER UNAUTHORIZED USE OF IN ANY OTHER MANNER WITHOUT THE WRITTEN PRIOR CONSENT OF THE ARCHITECTS.


B/10471/441 B/E/90
 Planning Permit No.
APPROVED
 SUBJECT TO THE CONDITIONS IN THIS OFFICE LETTER
 No. B2/2011/90 Date 16/1/90
 Sd/-
 FOR MEMBER SECRETARY
 MADRAS METROPOLITAN
 DEVELOPMENT AUTHORITY
 MADRAS 600 008.

MMDA 'B' / PP NO. 1
 (C) NO. B2/2011/90
 Sd/-
 PART I
 PART II


PROPOSED WORK
 BOUNDARY
 ROAD
 WATER LINE
 SEWER LINE

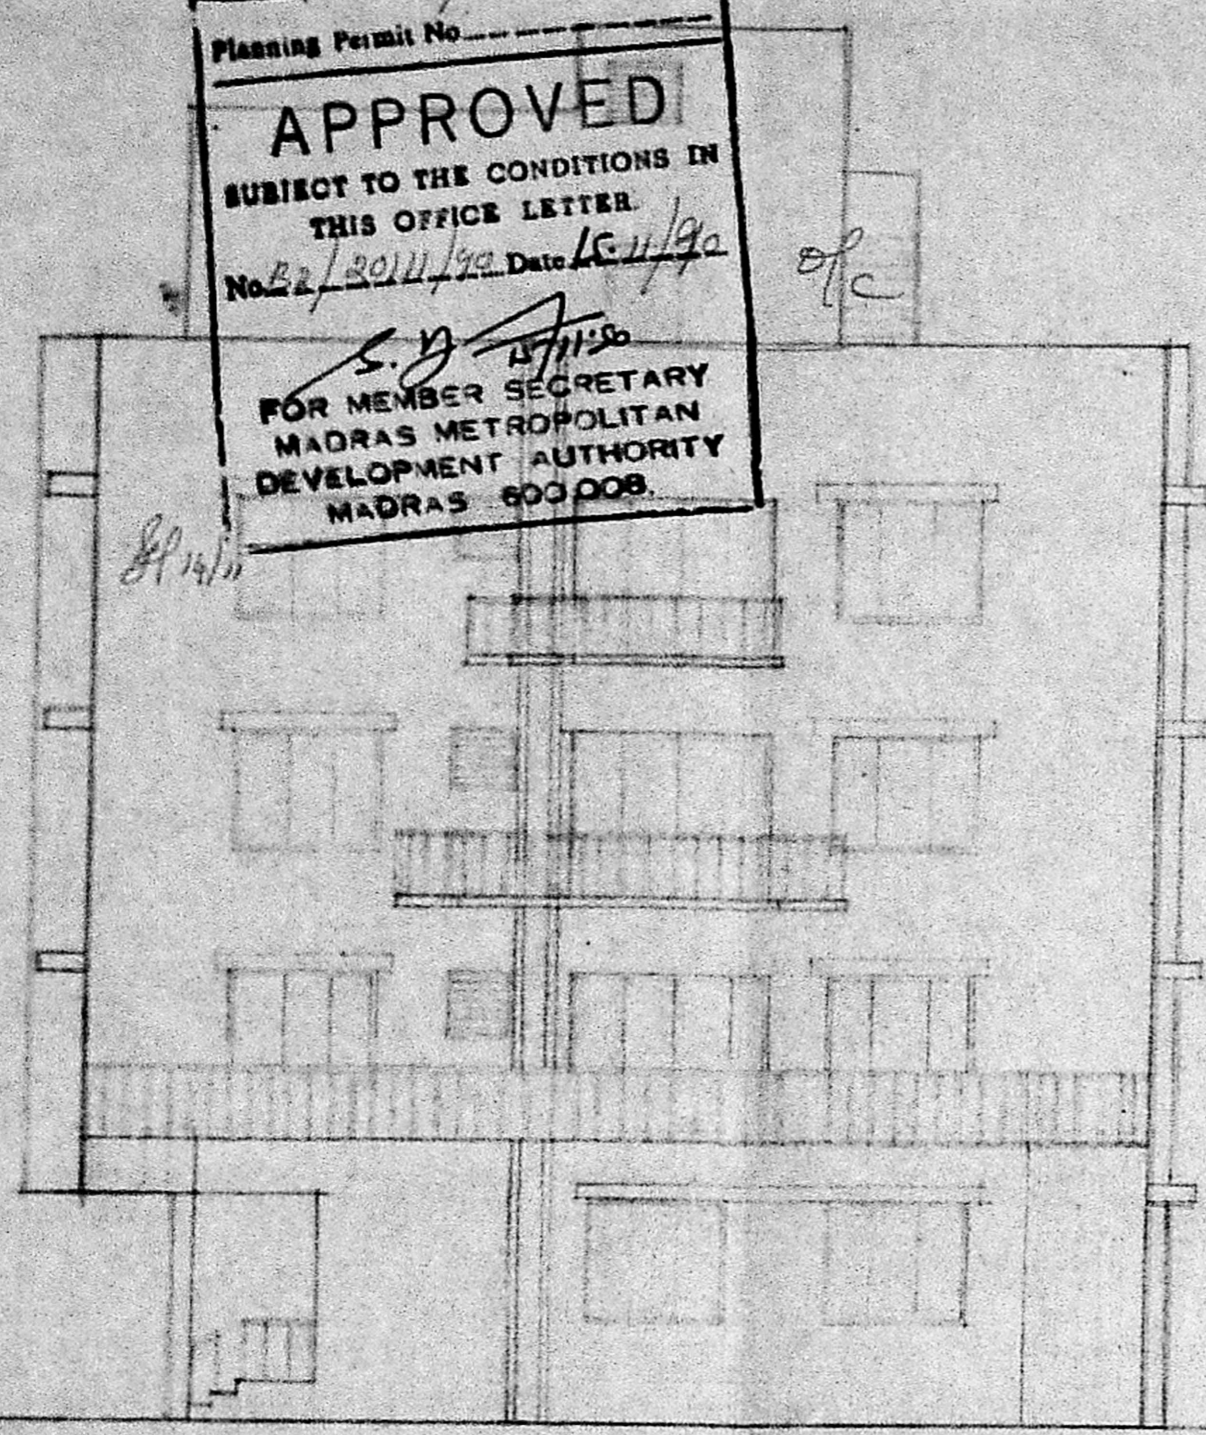


FRONT ELEVATION

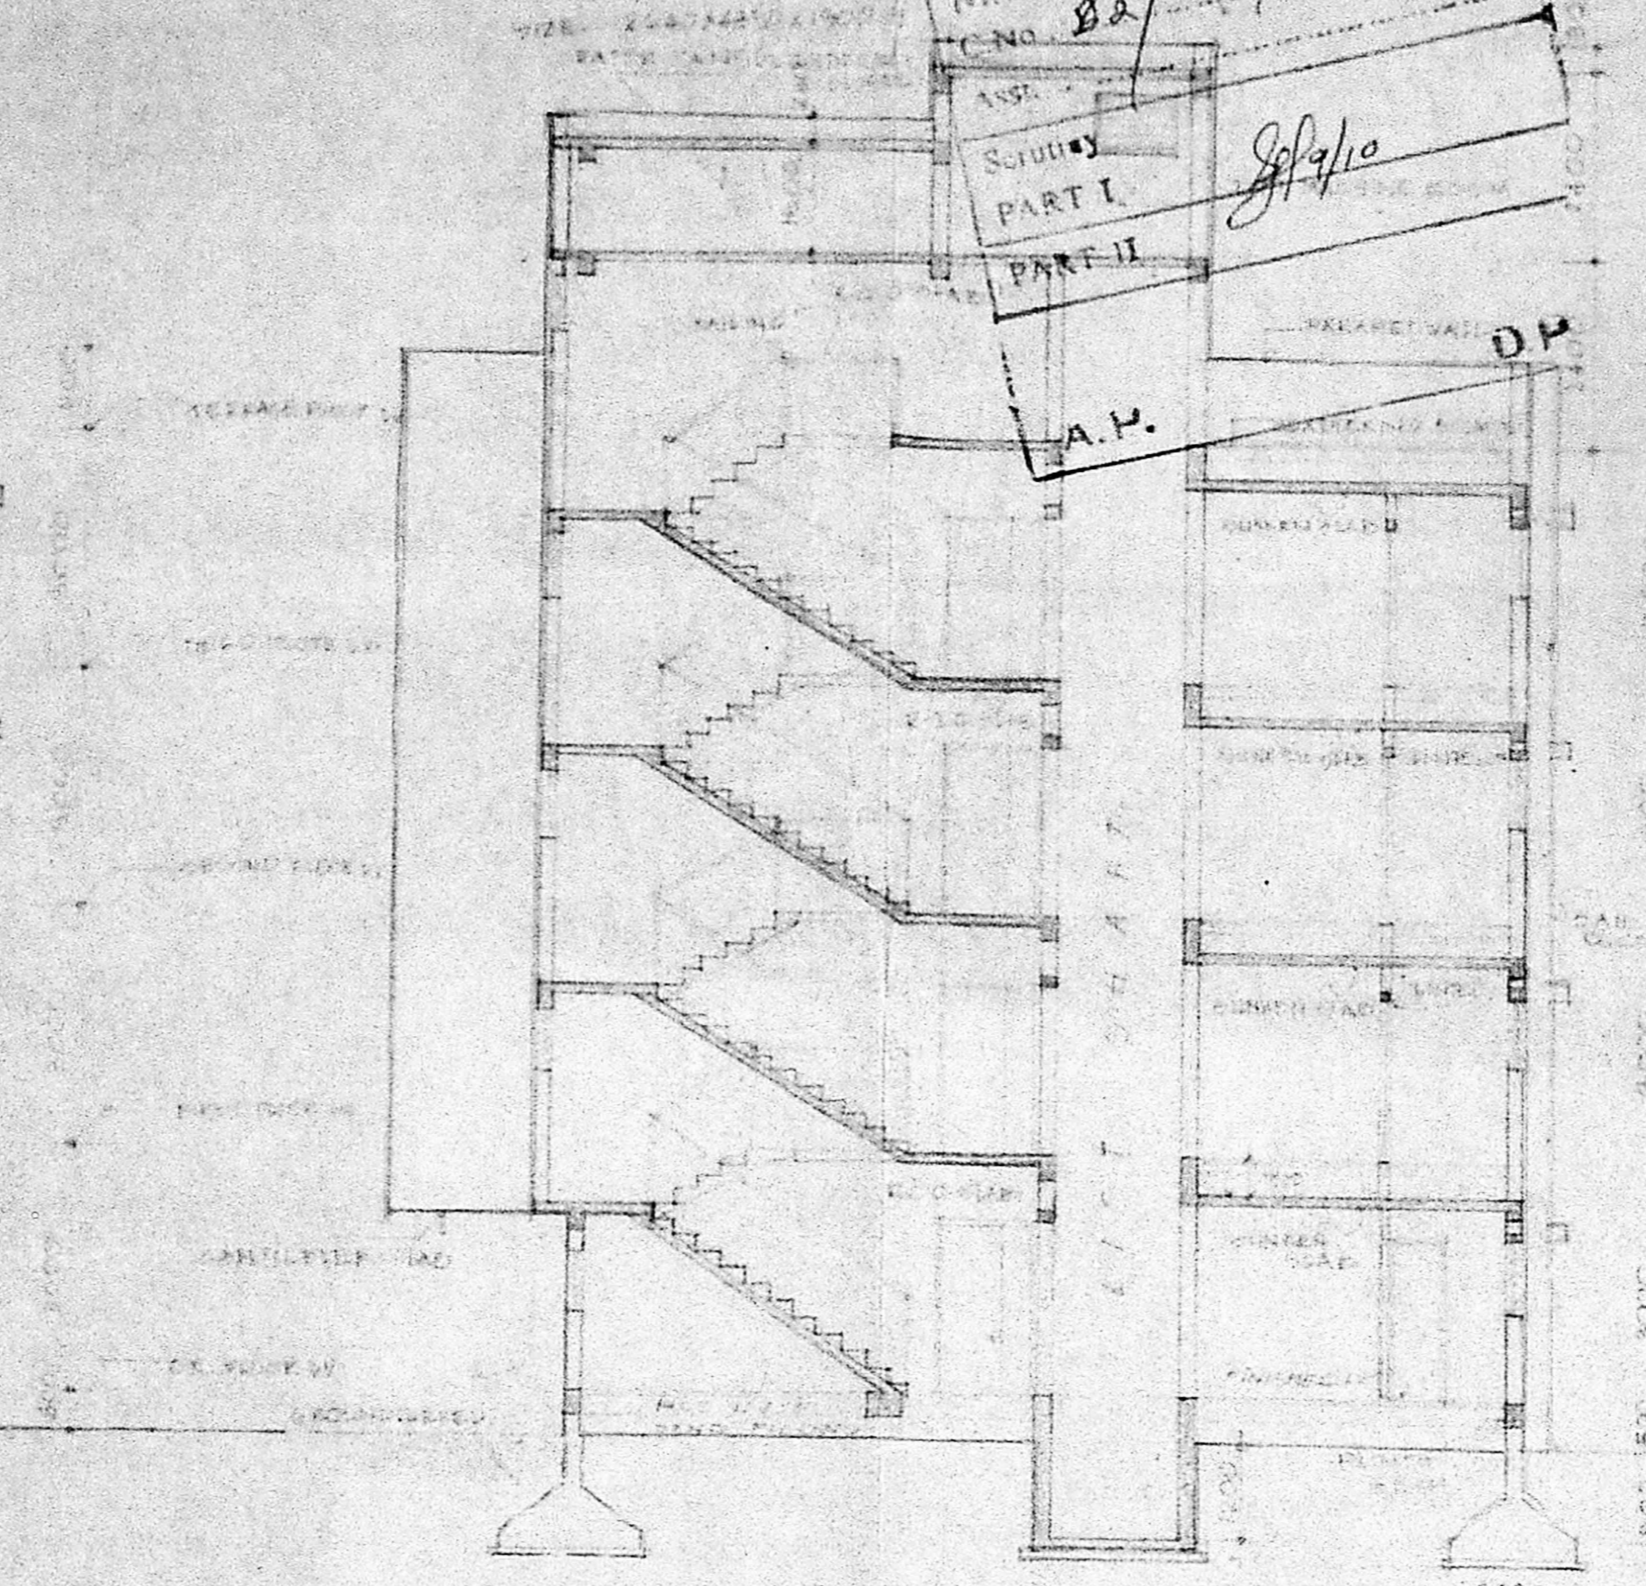


SECTION XX

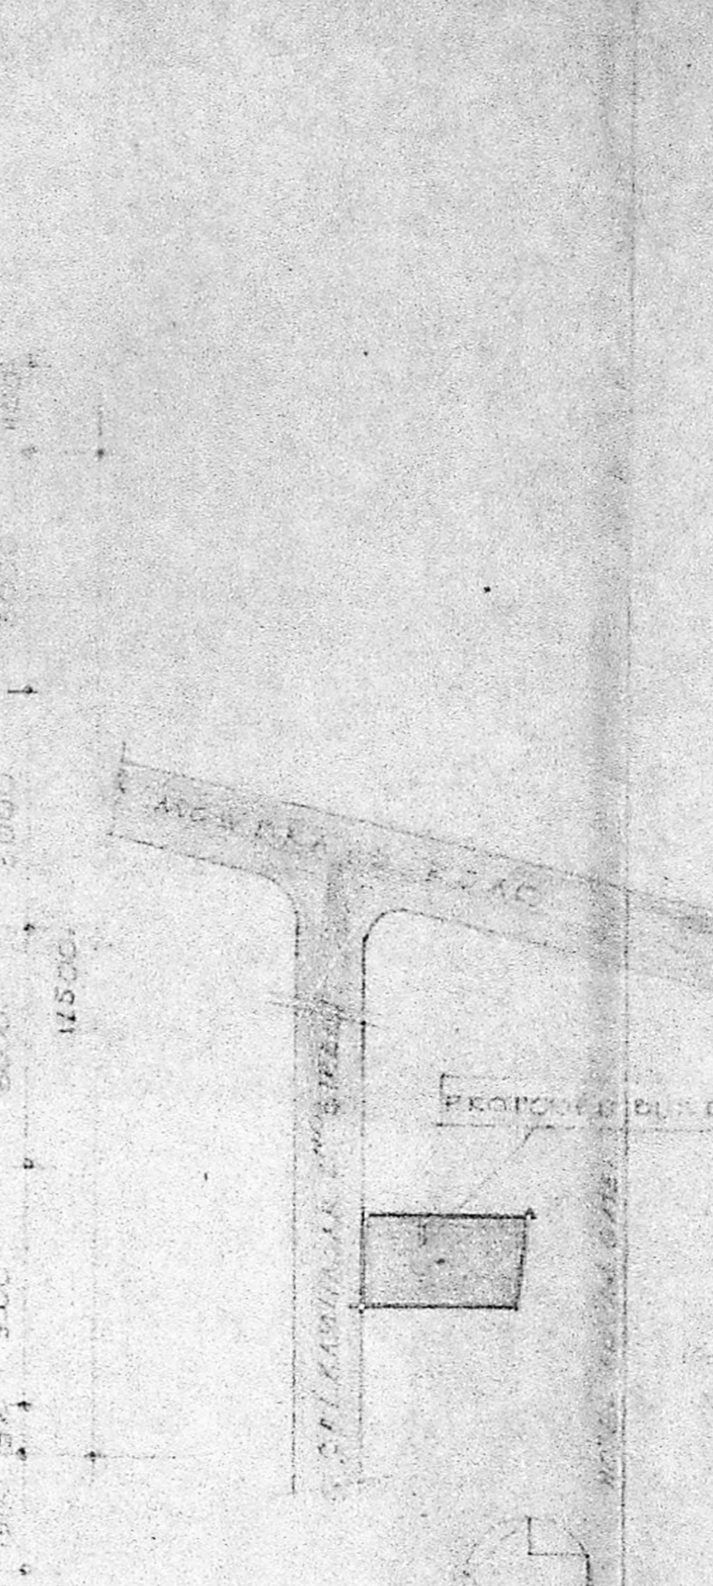

TOP PLAN

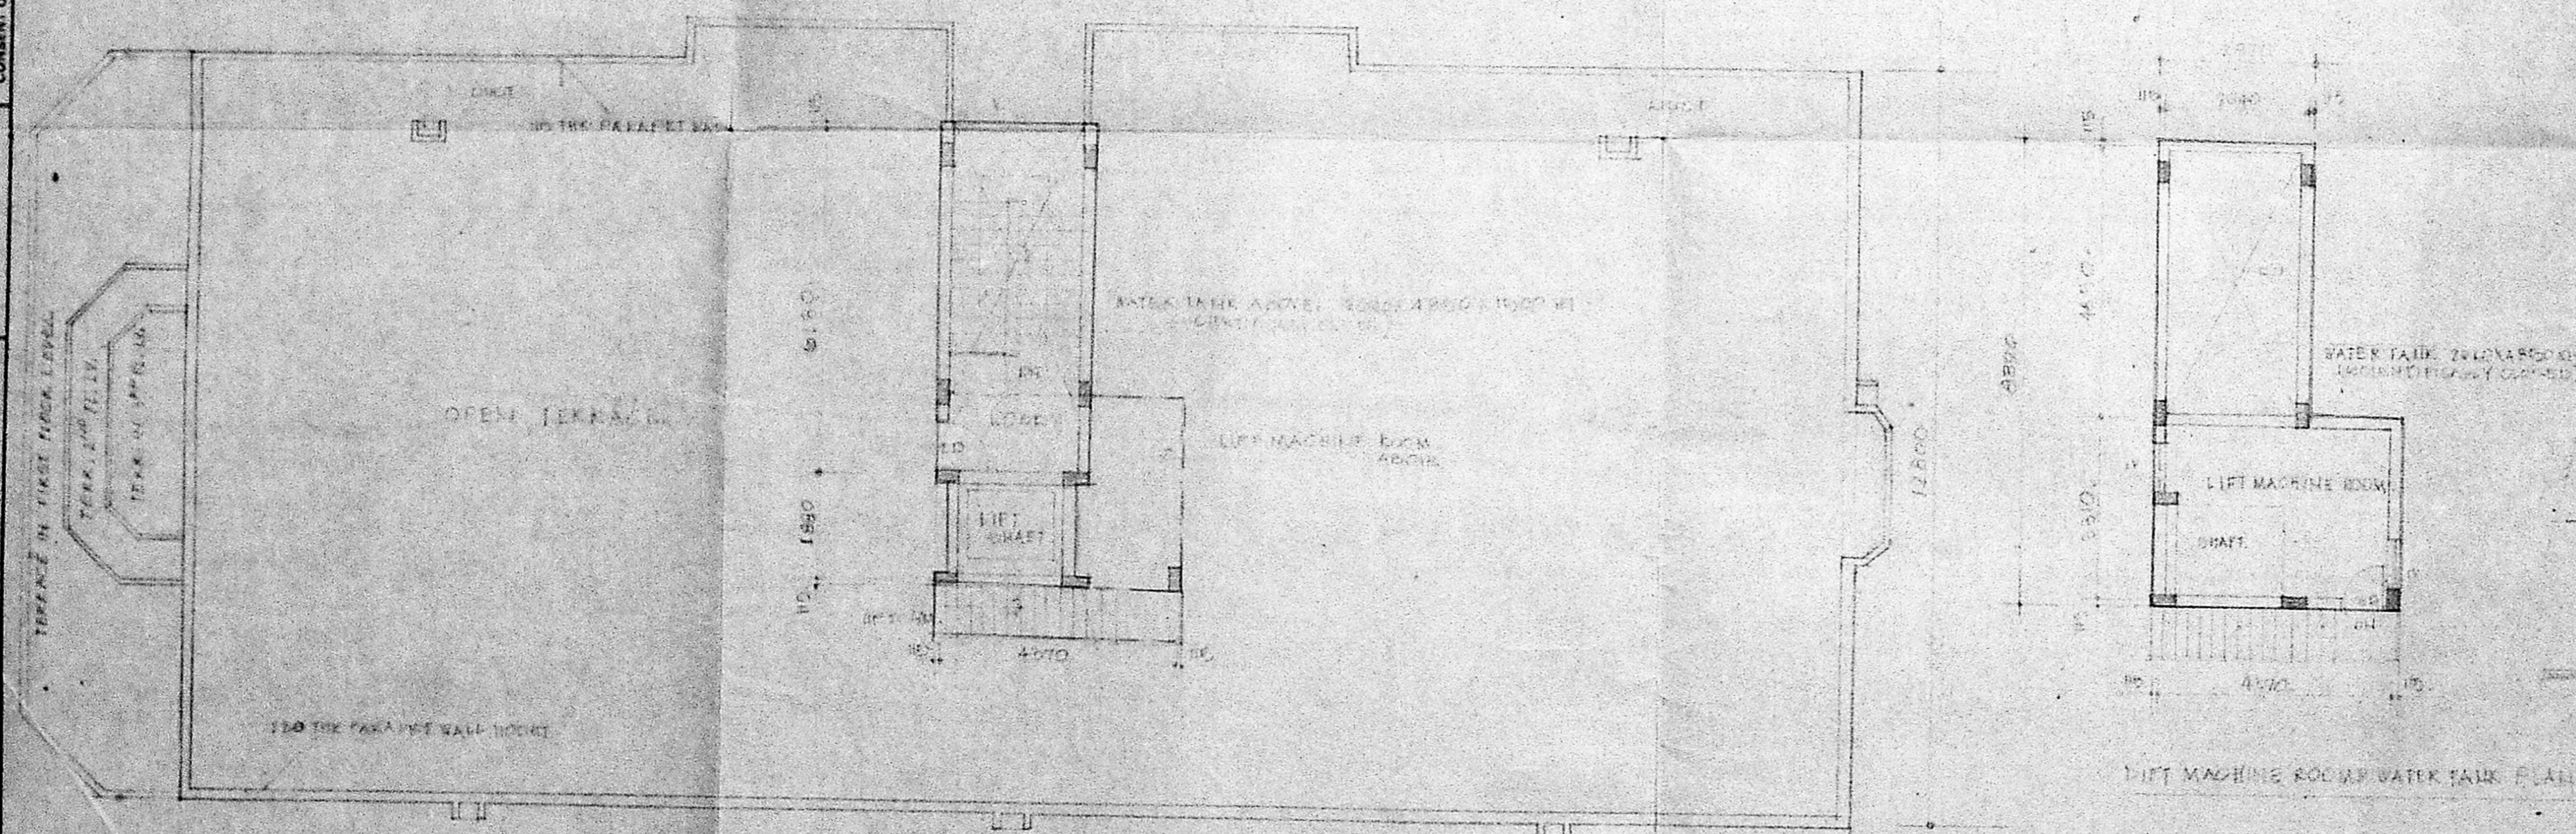


TERRACE FLOOR PLAN

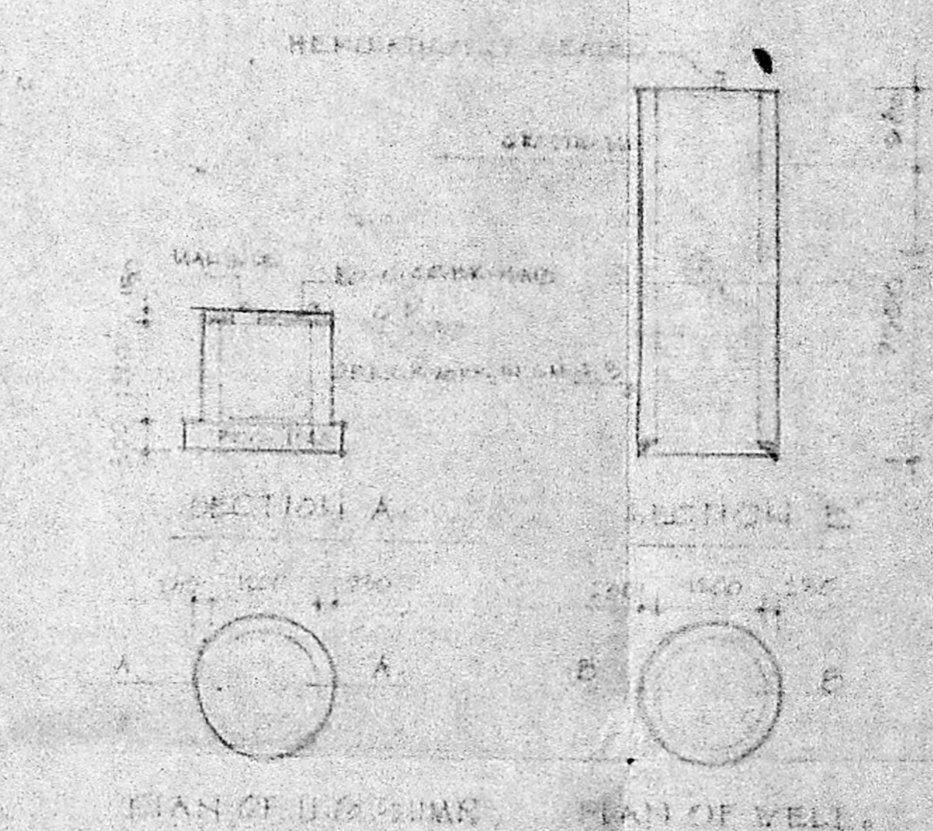

PLAN OF LIFT SHAFT PLAN OF WELL



ELEVATION

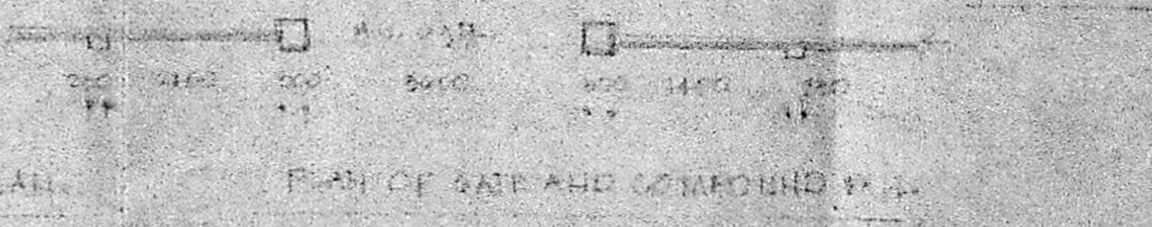

PLAN OF GATE AND COMPOUND WALL