



ELEVATION

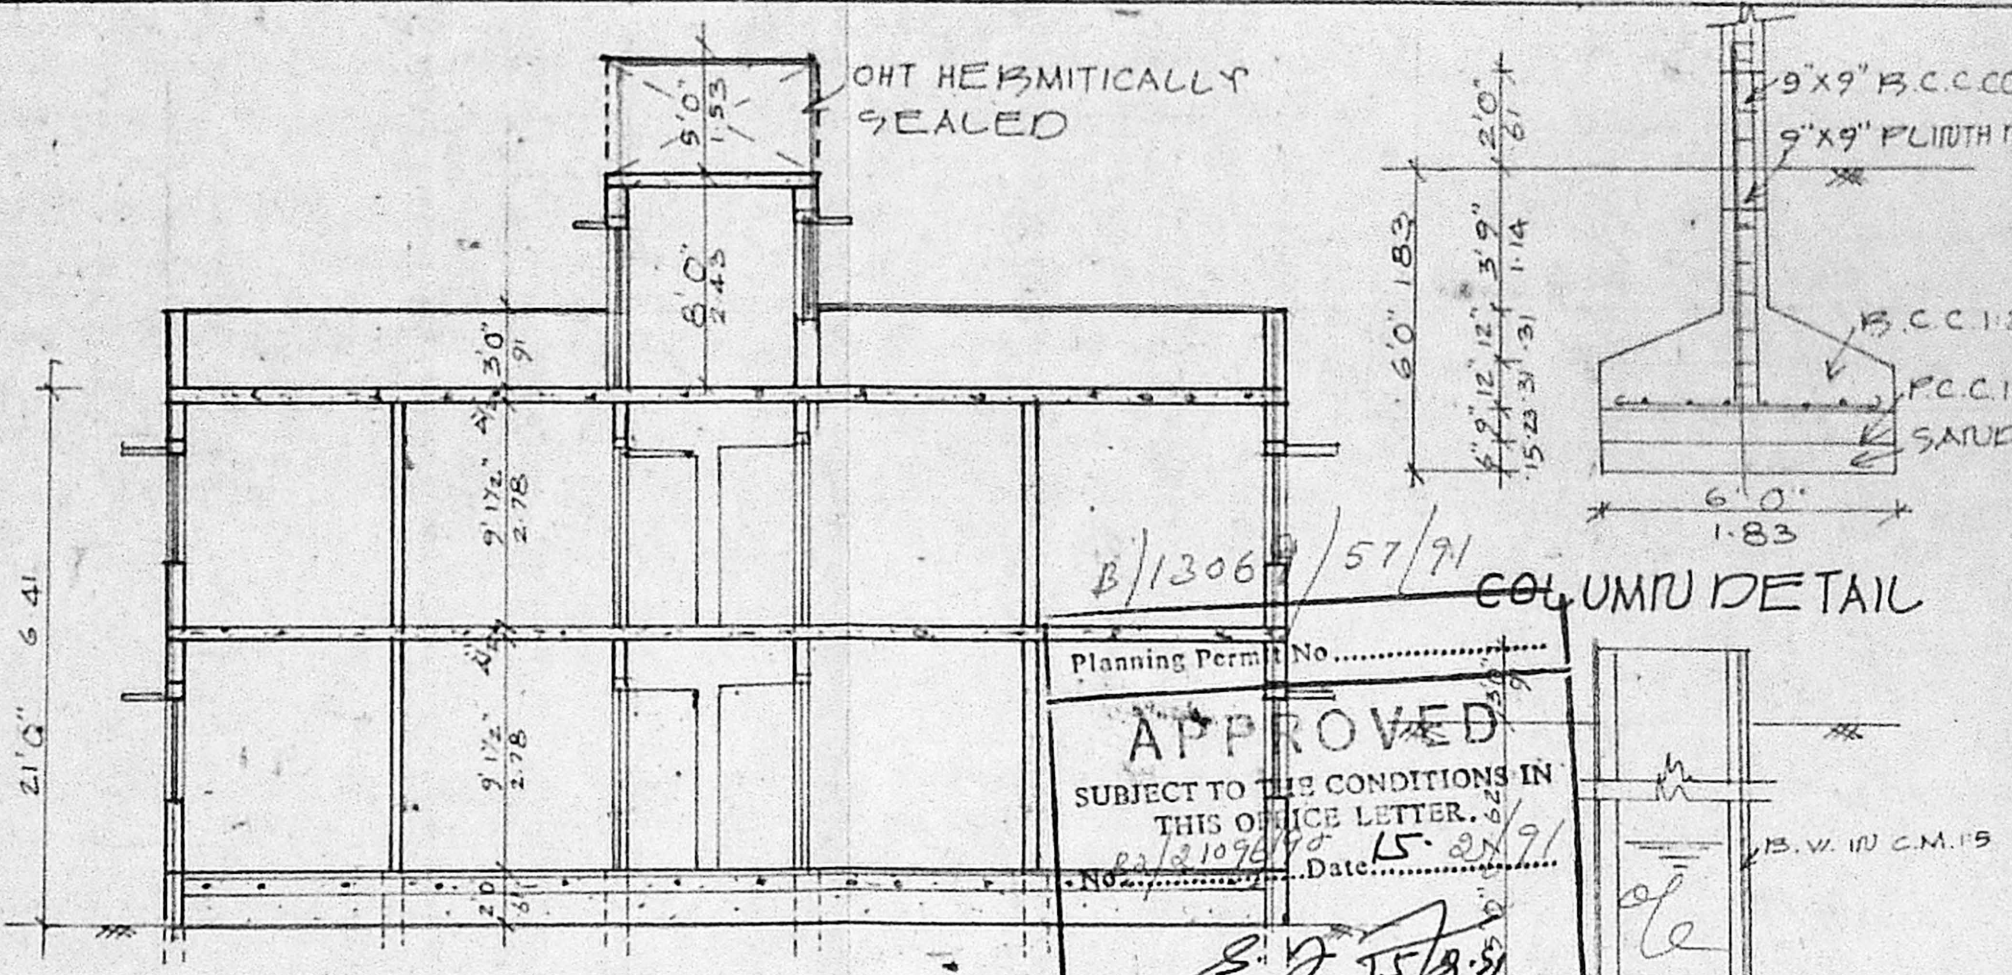


SECTION ON AB


Planning Permt. No. B/1306/57/71
APPROVED
 SUBJECT TO THE CONDITIONS IN THIS OFFICE LETTER.
 No. 15/1096/10 Date: 15-2-71
 FOR MEMBER SECRETARY
 MADRAS METROPOLITAN
 DEVELOPMENT AUTHORITY
 MADRAS - 600 003.

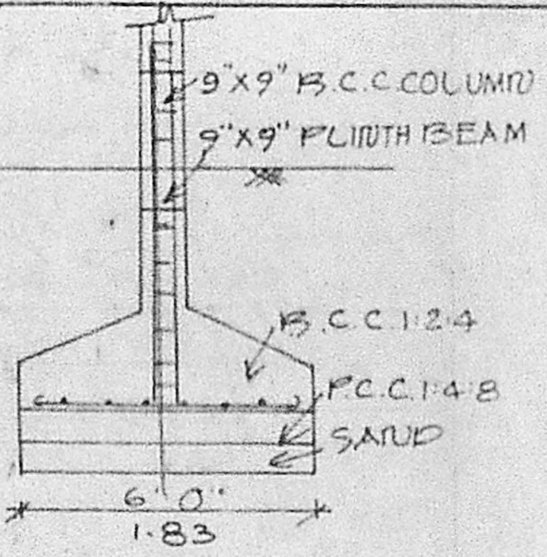

COLUMN DETAIL

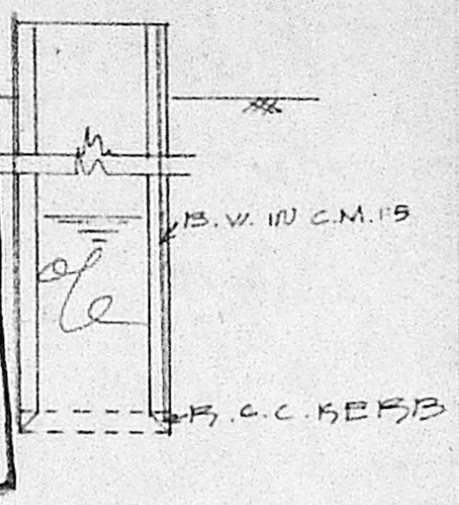

WELL DETAIL

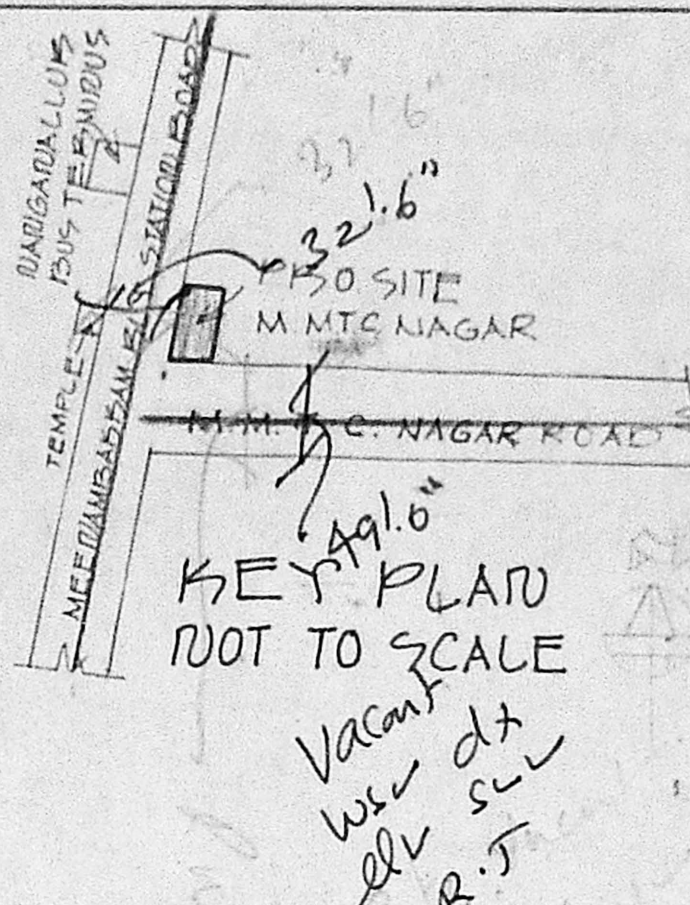

KEEP PLAN NOT TO SCALE
 Vacant
 W.L. dt
 21.5
 R.S.

JOINERIES

D. PAINTED DOOR	3'6" x 7'0"	106 x 213
E.	3'0" x 7'0"	0.71 x 213
F.	2'6" x 7'0"	0.76 x 213
V. GLAZED WINDOW	4'6" x 7'0"	1.23 x 138
V. GLAZED WINDOW	3'0" x 7'0"	0.91 x 138

C.N.O. 15/1096/10

SPECIFICATION

GRAV. FILLING IN FOUNDATION & BASEMENT
 P.C.C. 1:4:8 PARTITION WALLS & FLOORS
 EFFICI. VOICE UP CM 15
 B.C.C. WORK FOR 1:2:4
 PLASTER 1:3:6 CM 14
 STANDARD P.L. WORKING COURSE D.P.

AREA DETAIL


TOTAL EXTENT OF THE SITE	4374 SFT (403.35)
P.F.O. G FLOOR AREA	1984 SFT (184.30)
P.F.O. F FLOOR AREA	2136 SFT (198.40)

COLOUR INDEX


ROADS	---
PROPOSALS	---
BOUNDARY	---

PLAN SHOWING THE PRO. RESIDENTIAL BUILDING IN PLOT NO. 7, S.NO. 111/123 AT THALAKKAVARU-CHEBI VILLAGE, ALANDUR MUNICIPALITY.
 LAYOUT APPD. NO. L.P.D.M./D.T.P./69/66
 SCALE 1" = 8'0" (1:100)


A. Jayalaksmi
 R. G. Srinivasan
 R. S. Srinivasan
 R. G. Srinivasan
 R. Karipagavalli
 R. Srinivasan
 OWNER'S SIGNATURE

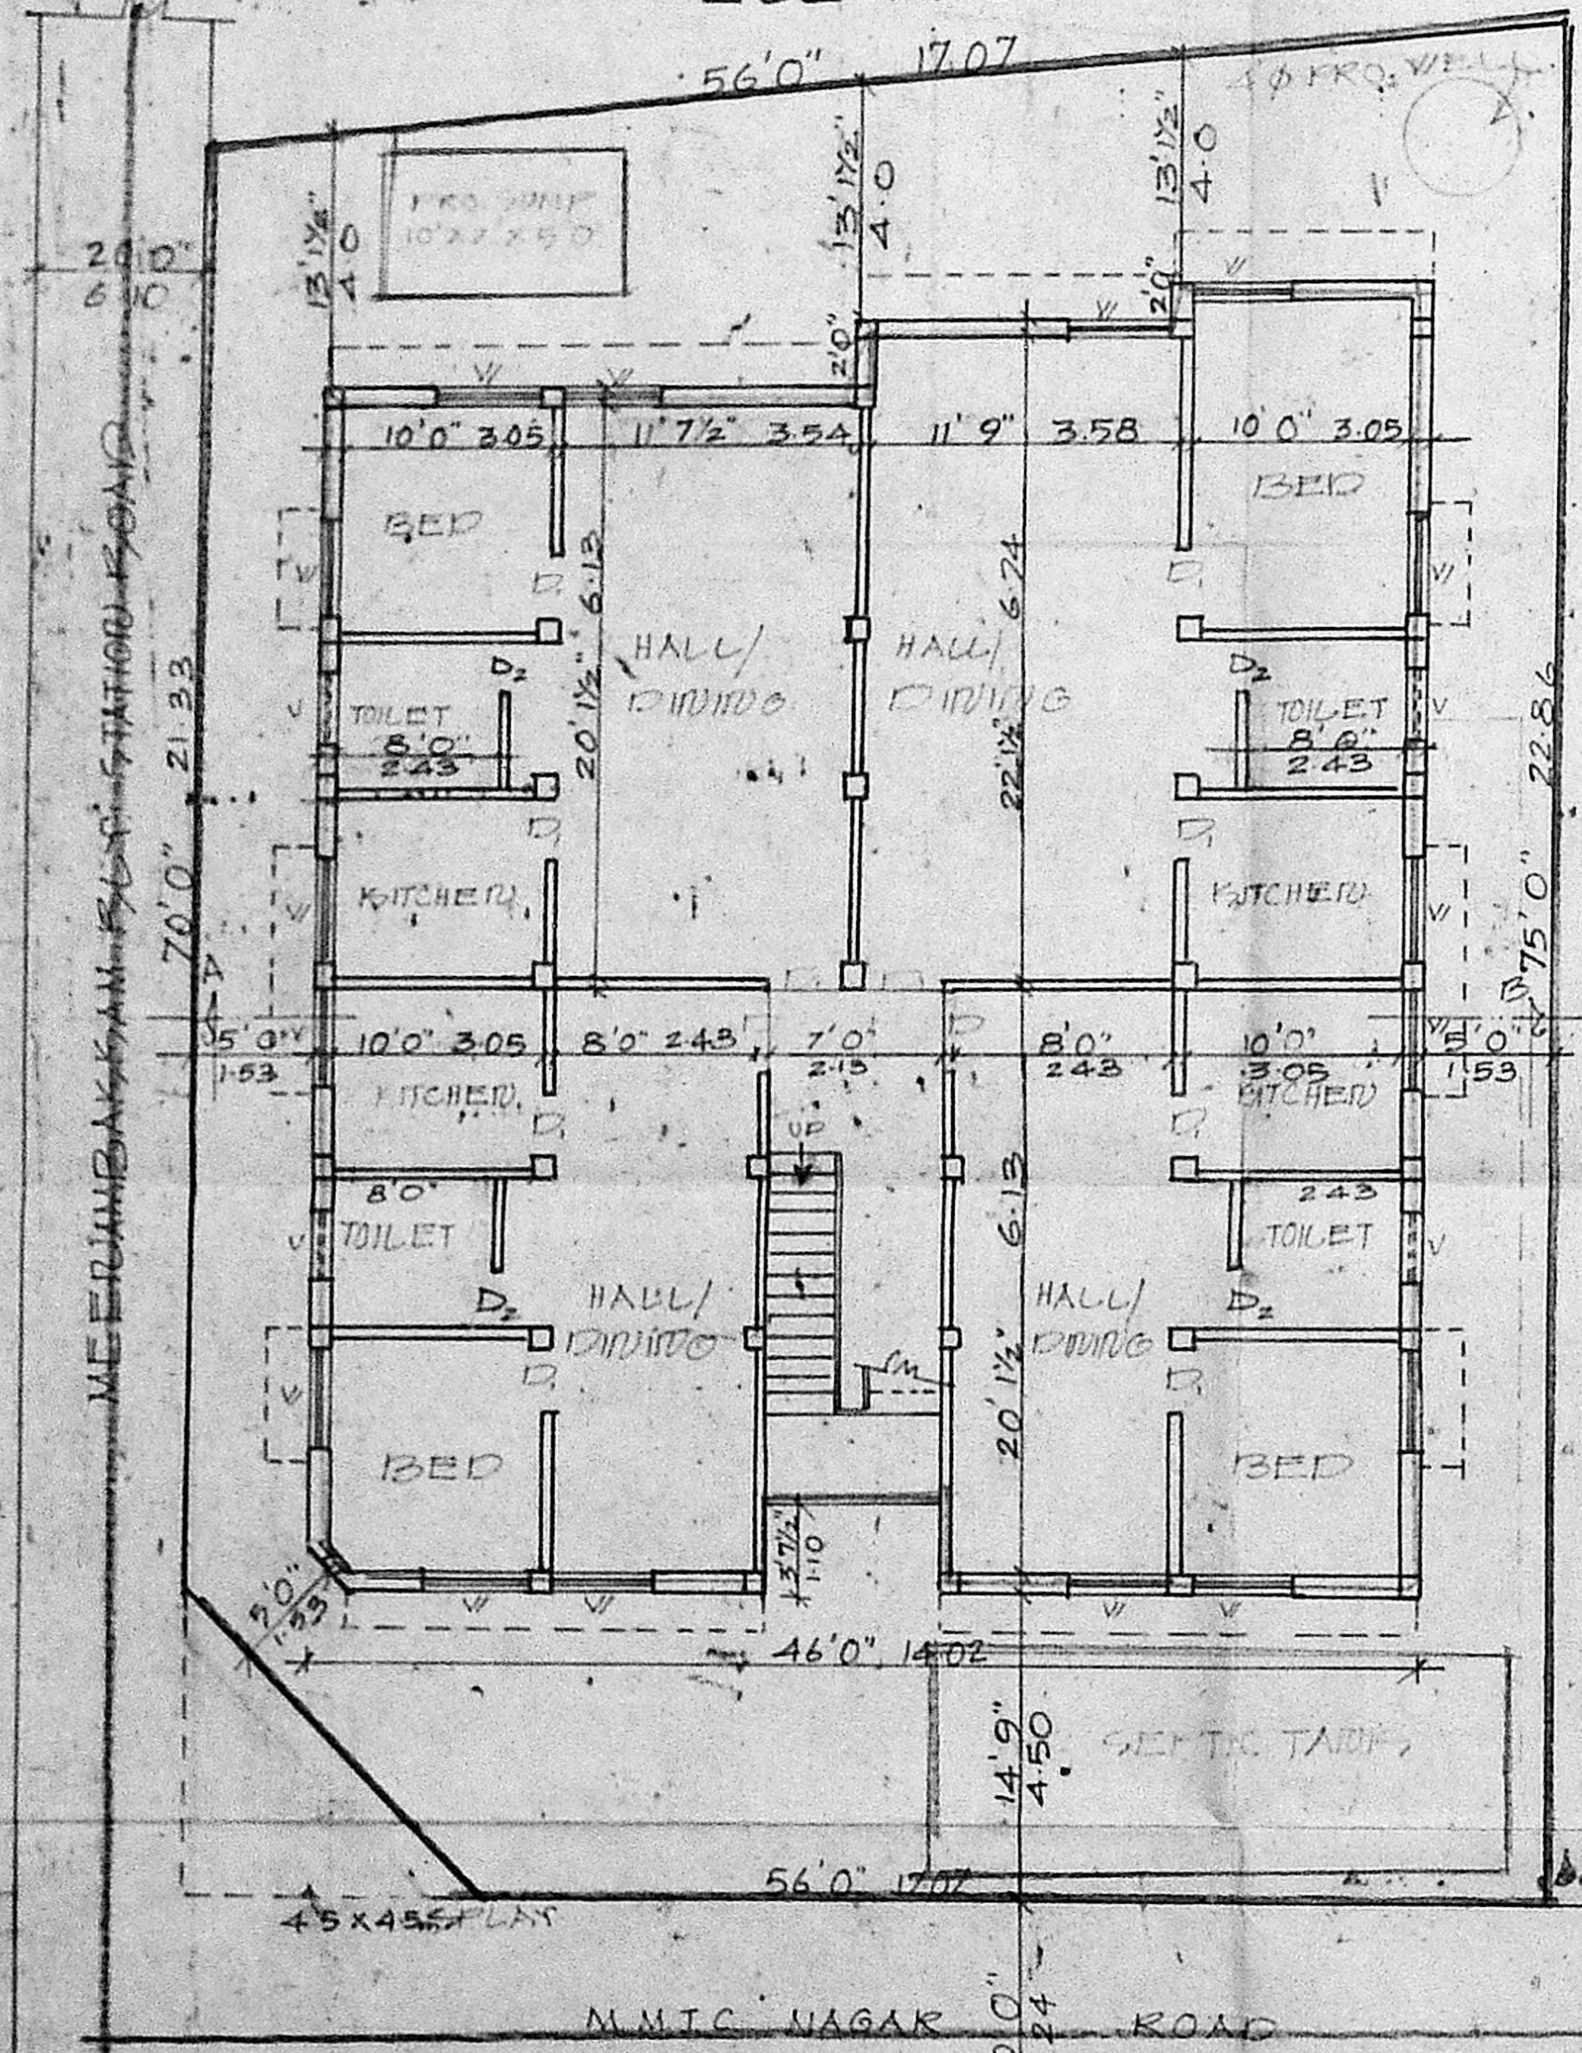


SITE PLAN / GROUND FLOOR PLAN

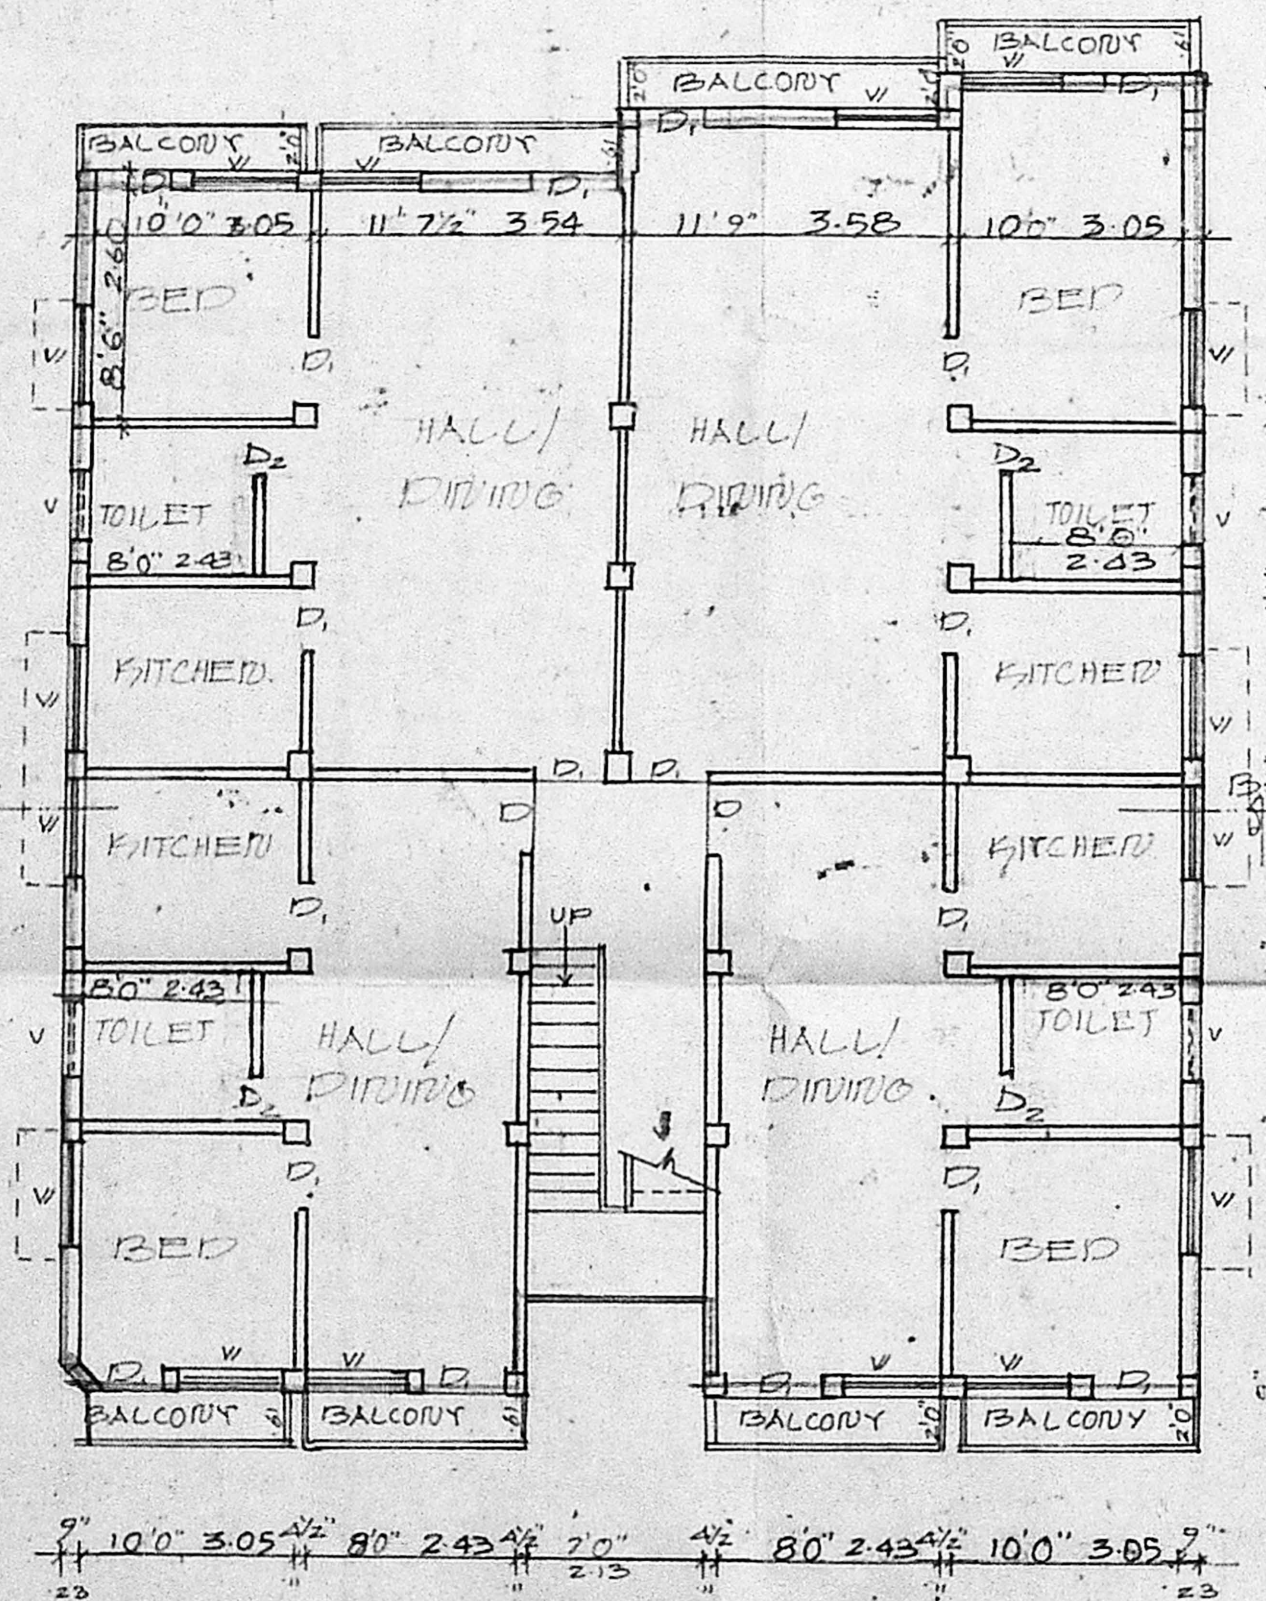


FIRST FLOOR PLAN

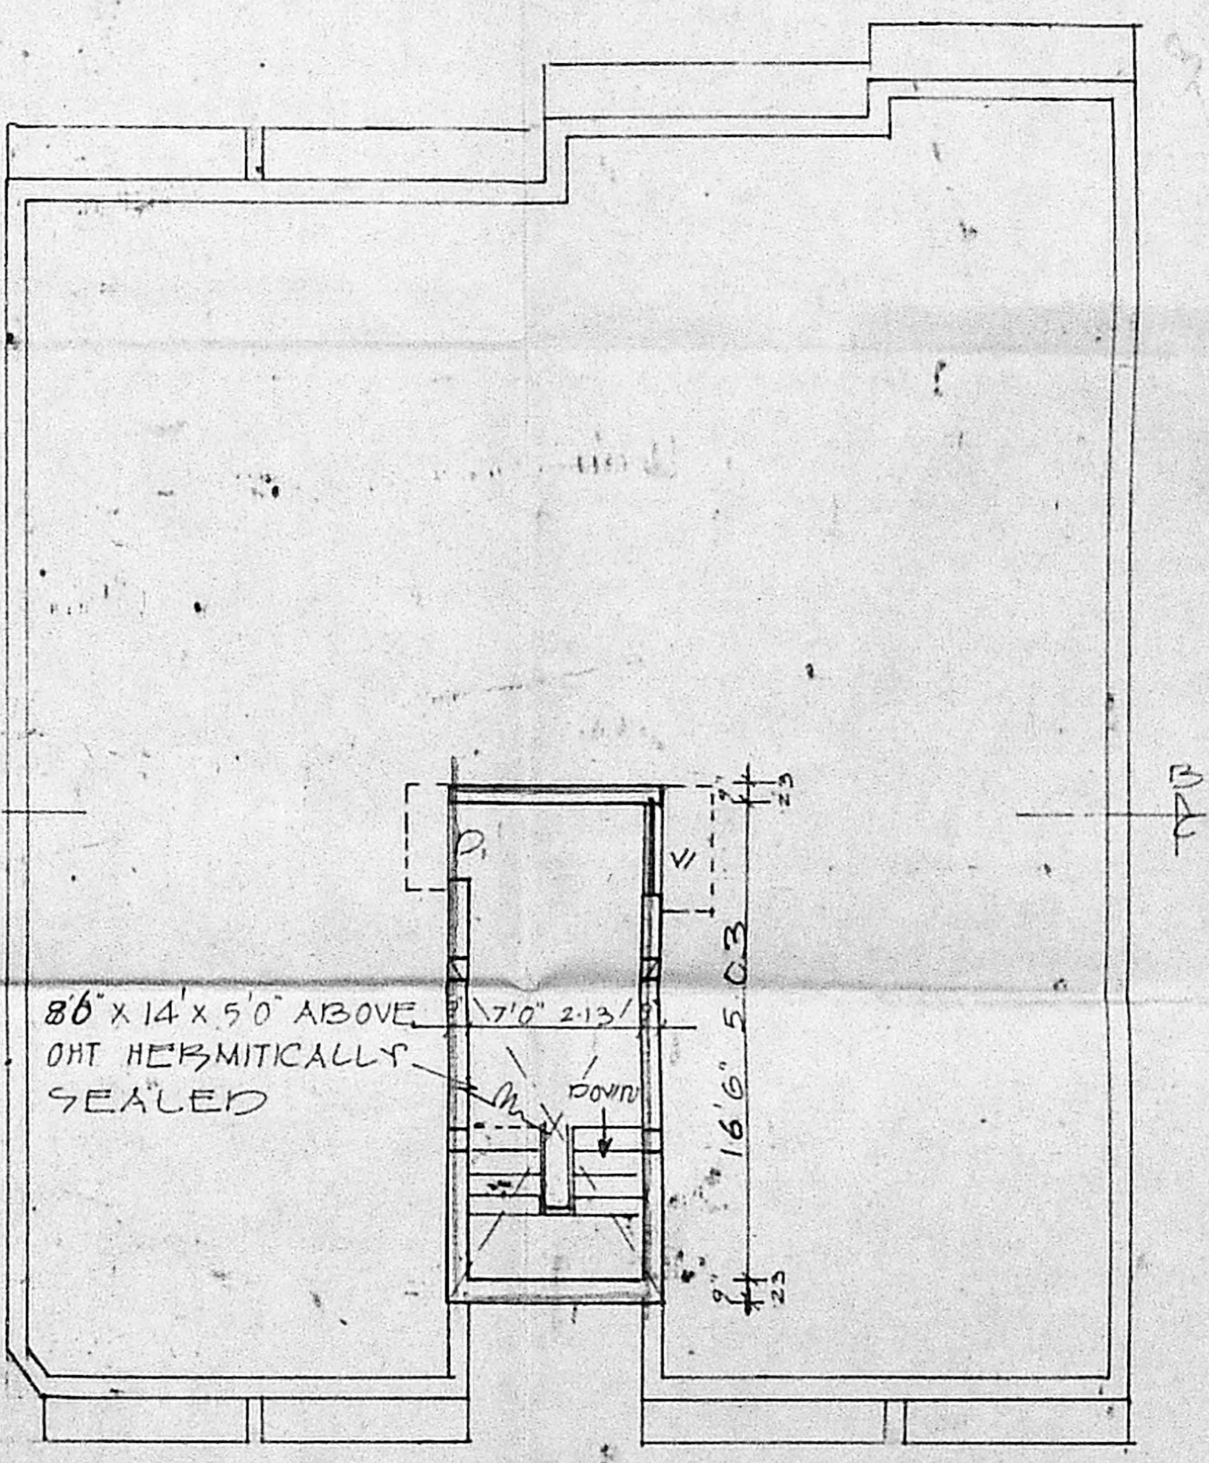

TERRACE PLAN

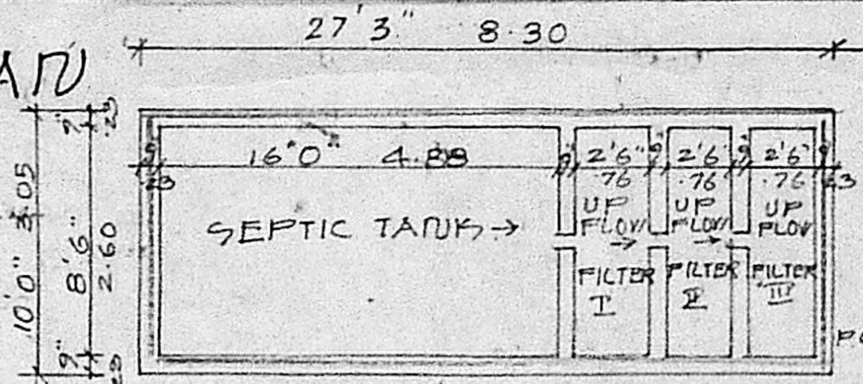

PLAN OF S. TANK

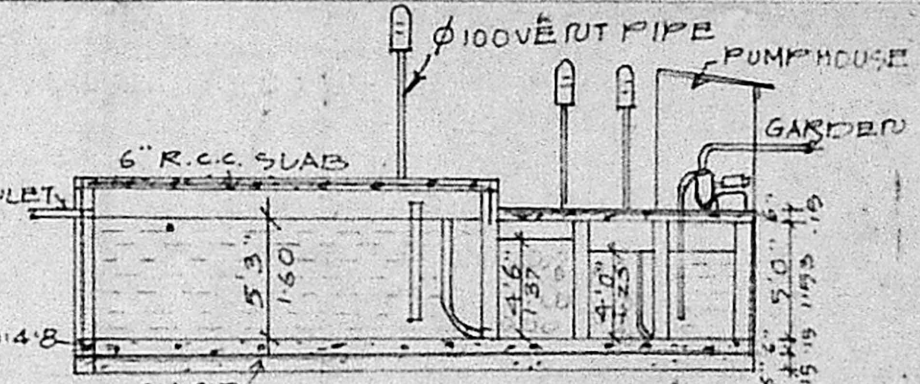

SECTION OF S. TANK

M. Venugopal ABE (RTD), CONSULTING CIVIL ENGINEER LICENSE SURVEYOR CLASS I, CORPORATION OF MADRAS, 3, NEELAKANDAN ST., NUNGAMBALKAM LAKE AREA, MADRAS. 600 030
 LICENSED SURVEYOR