




FRONT ELEVATION

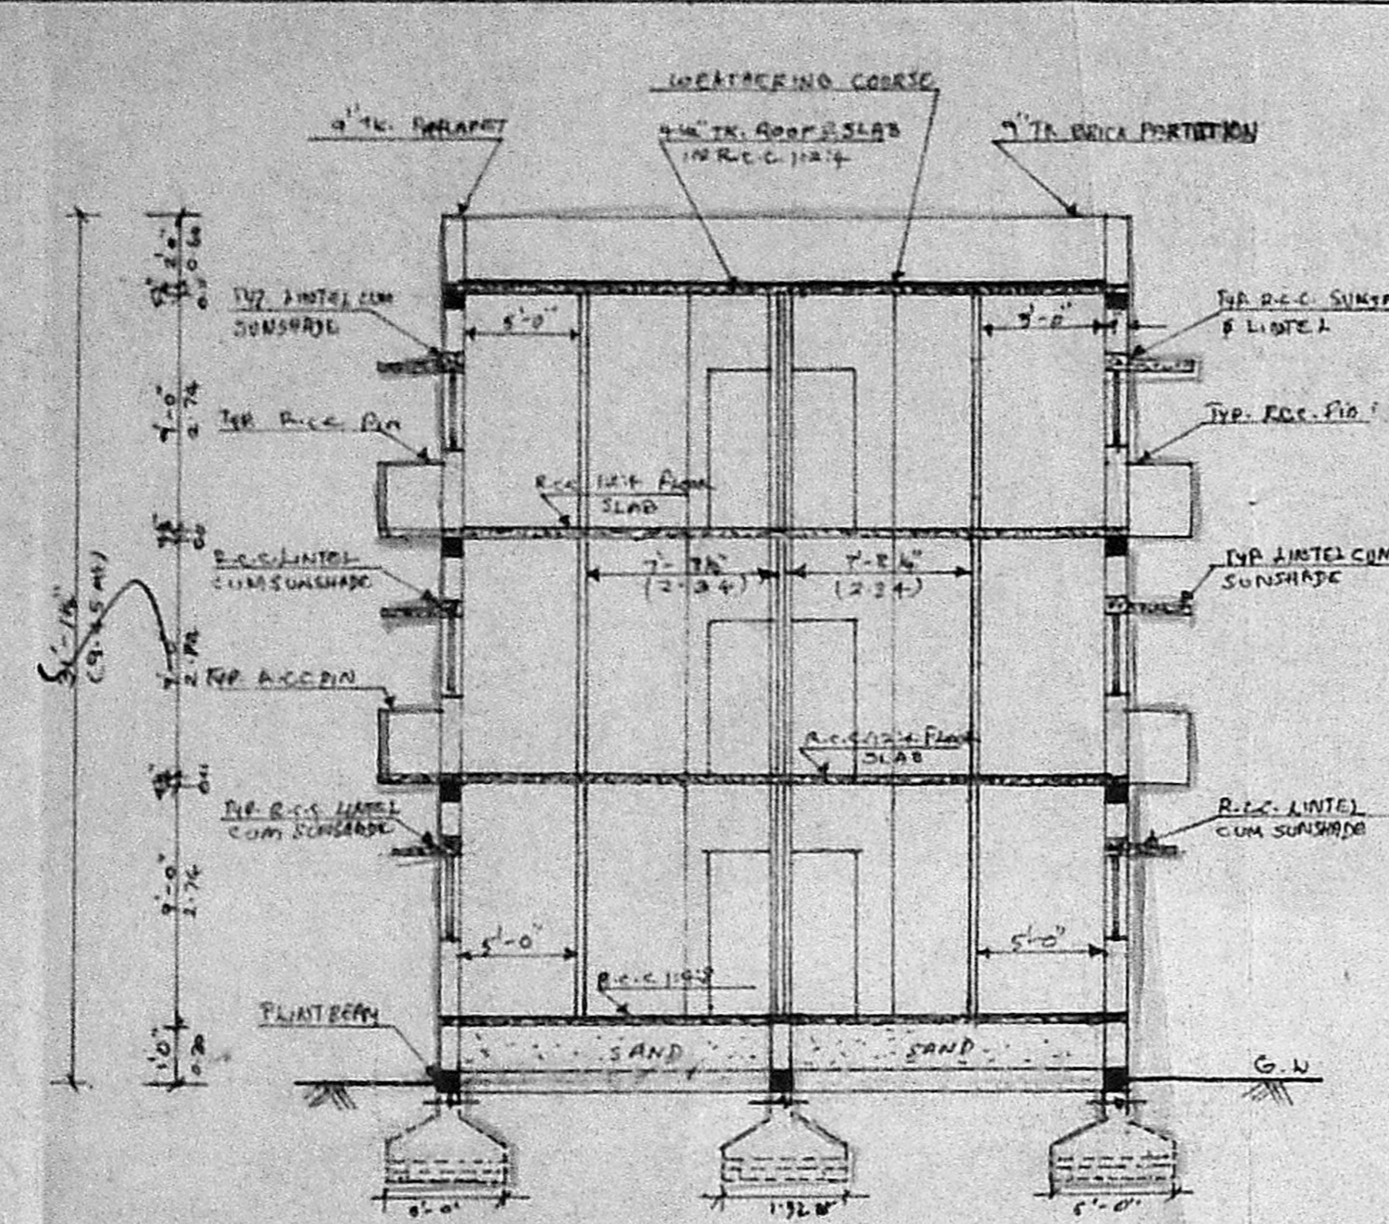


SECTION ON AB

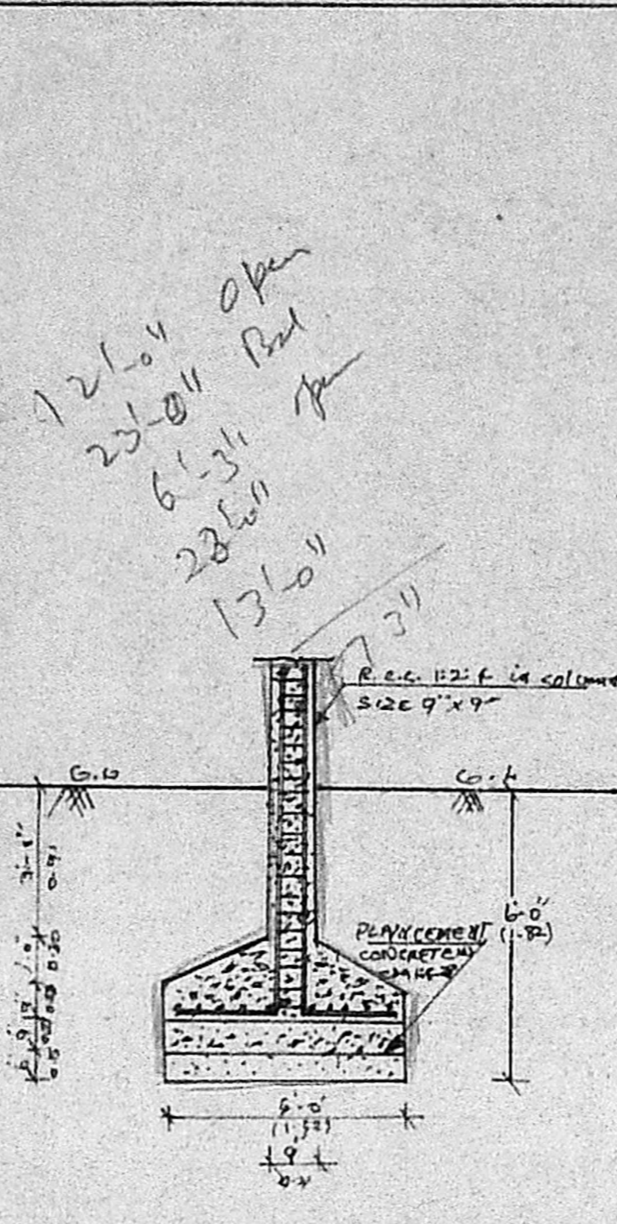


COLUMN DETAILS

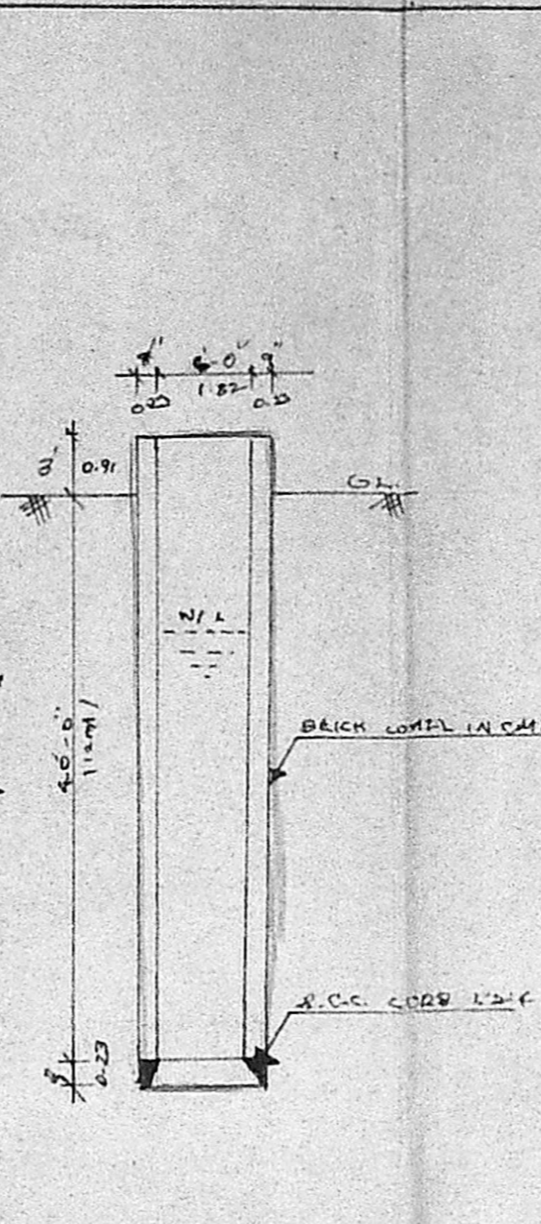

SECTION ON 6' Ø WELL

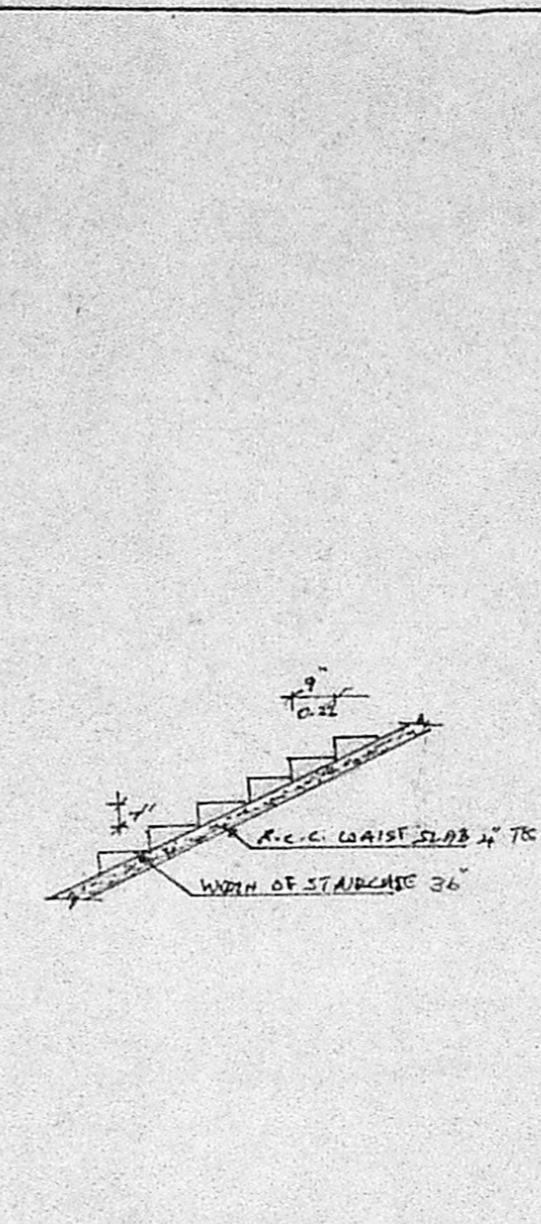

STAIRCASE DETAILS

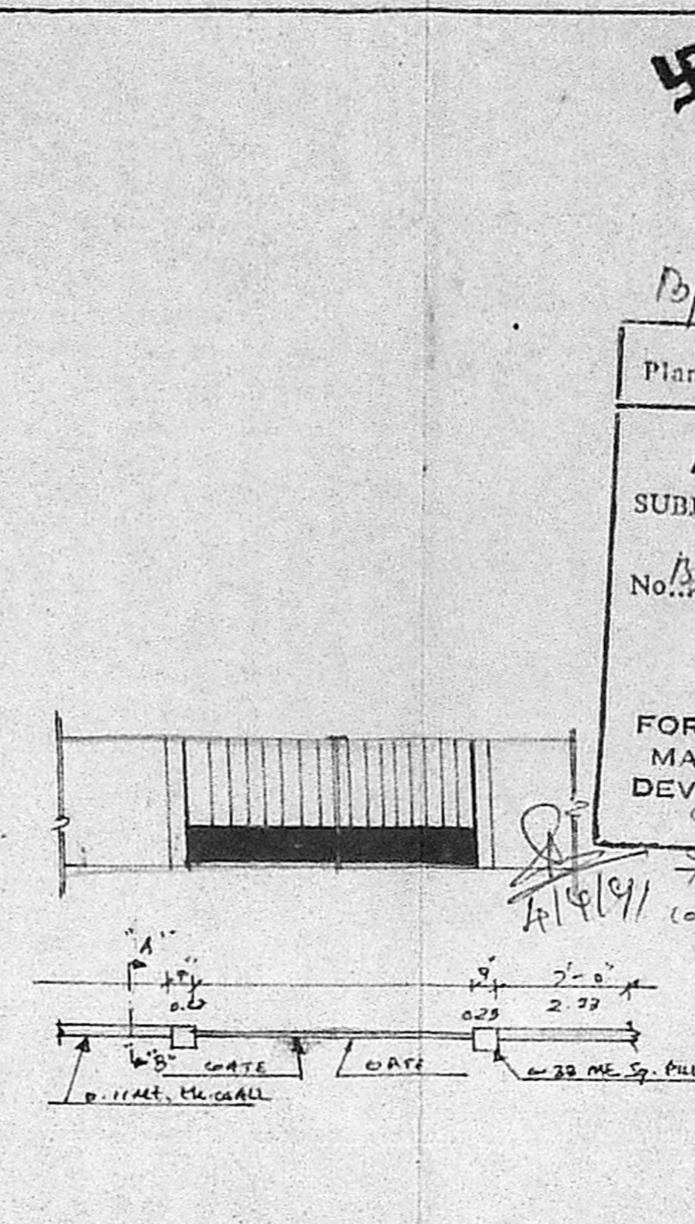


COMPOUND WALL DETAILS

12/10/91
23/10/91
6-1-91
28/11/91
13/10/91


13/11/106/99/10

APPROVED
SUBJECT TO THE CONDITIONS IN THIS OFFICE LETTER.
No. 13/11/106/99/10
Date: 13/11/91


S.P. 1/91
FOR MEMBER SECRETARY
MADRAS METROPOLITAN
DEVELOPMENT AUTHORITY
MADRAS-600 008.

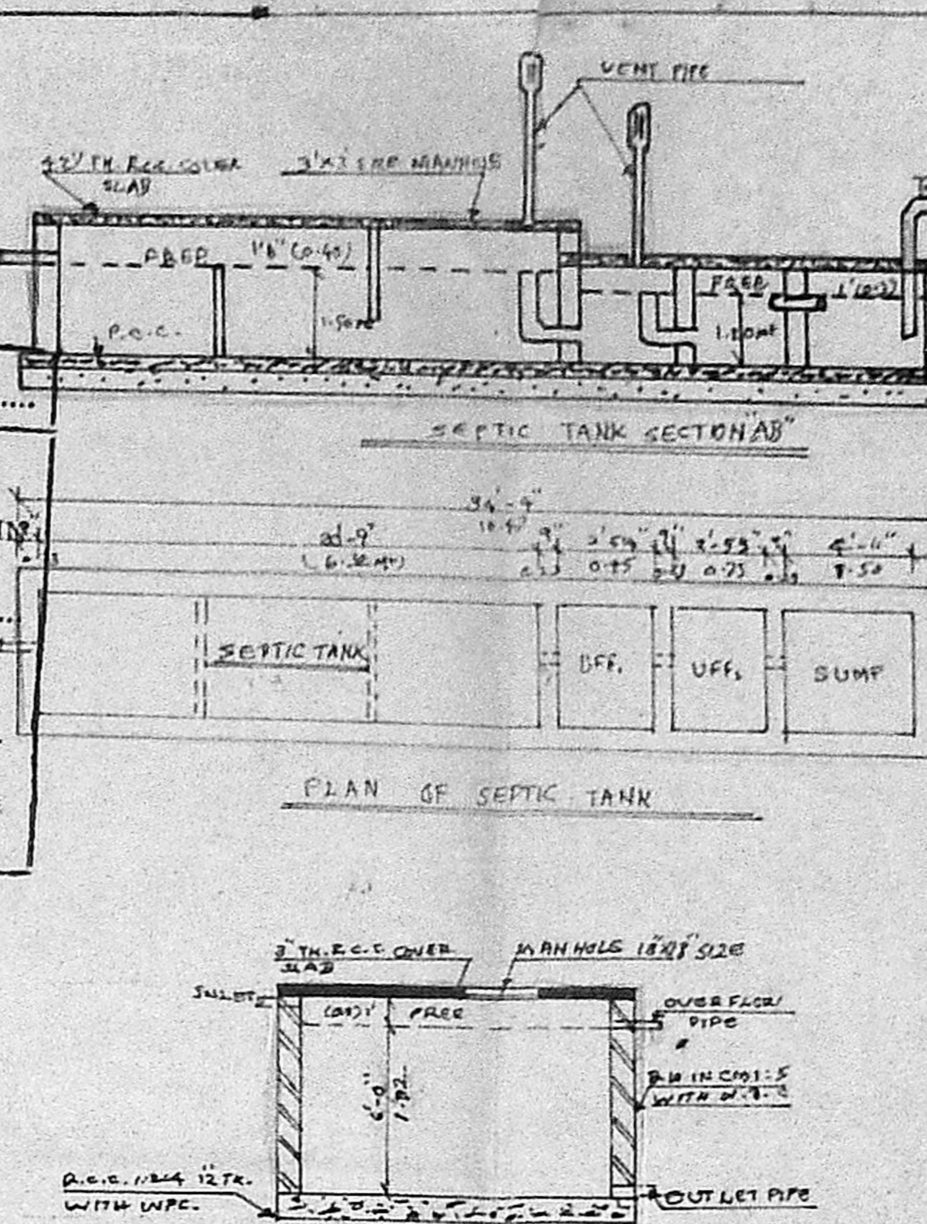


PLAN OF SEPTIC TANK

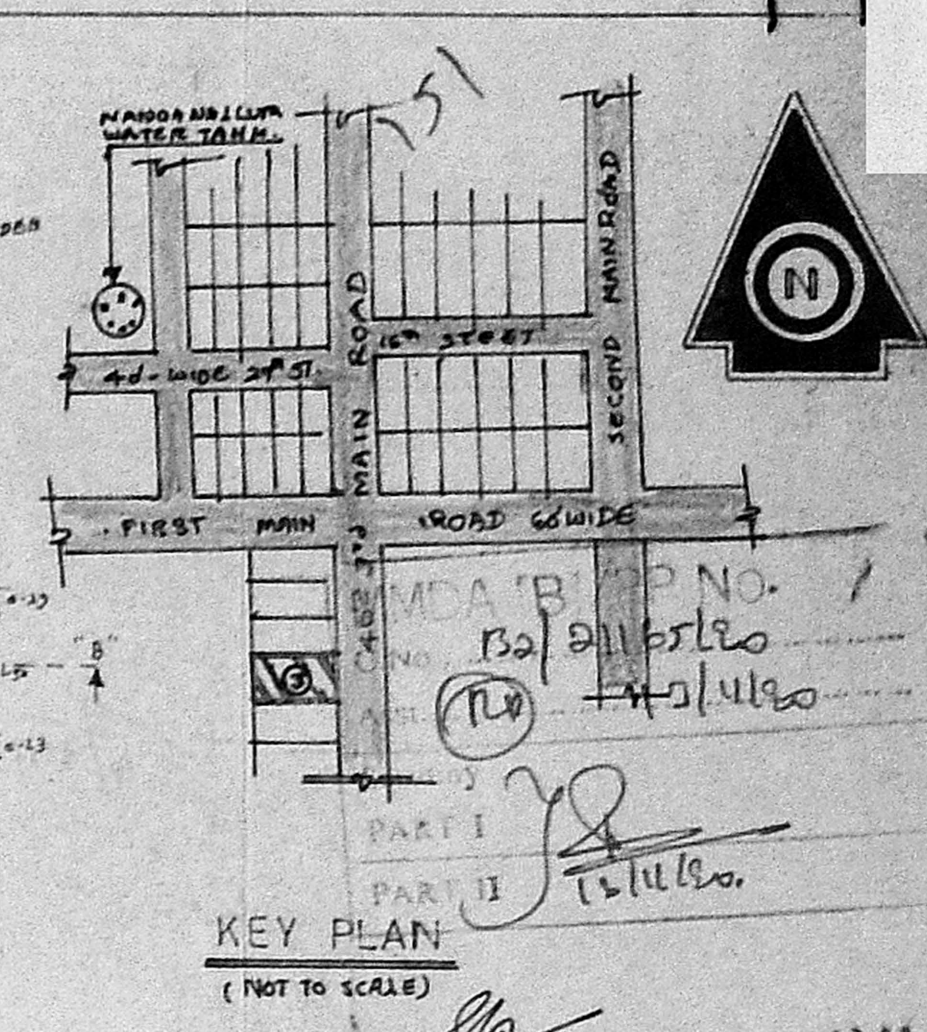


KEY PLAN (NOT TO SCALE)

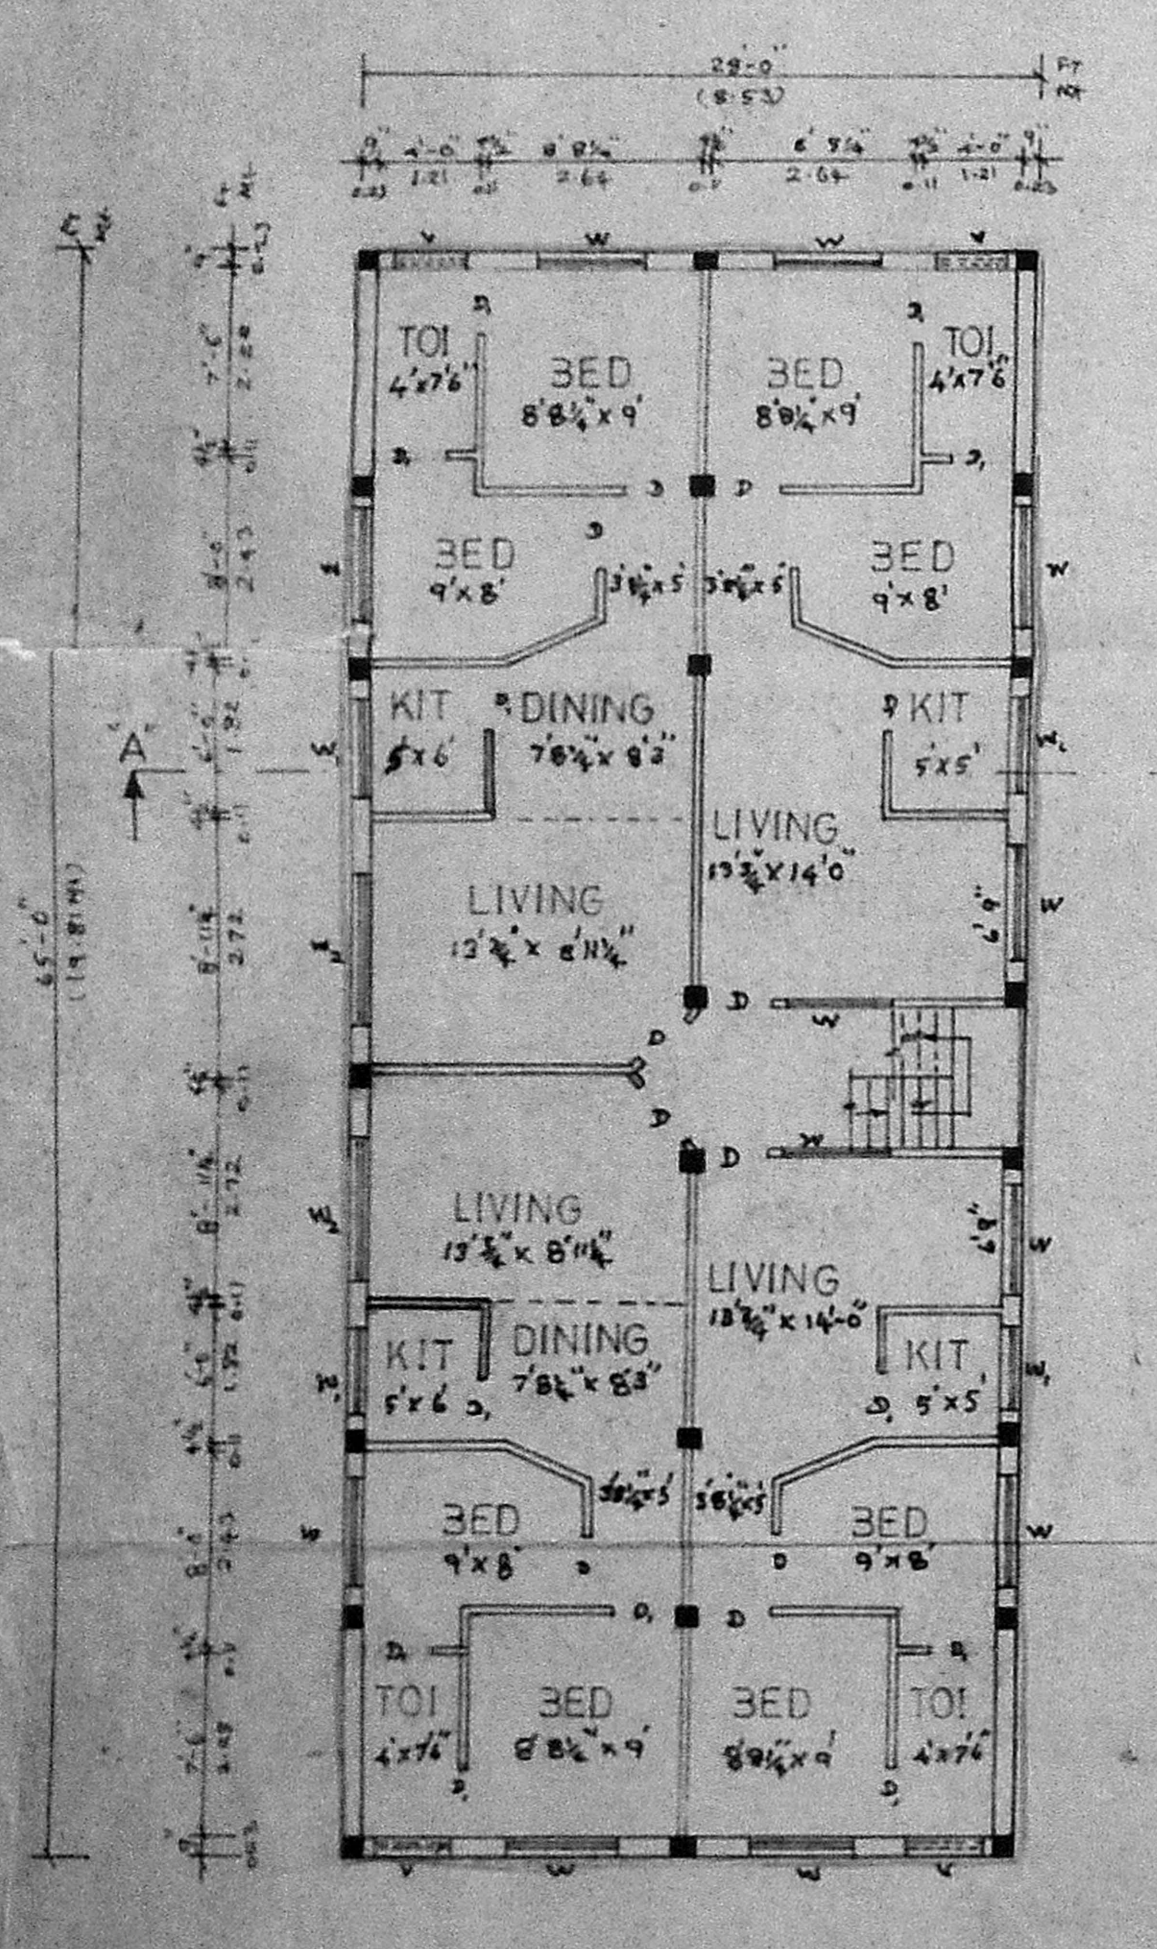


GROUND FLOOR PLAN

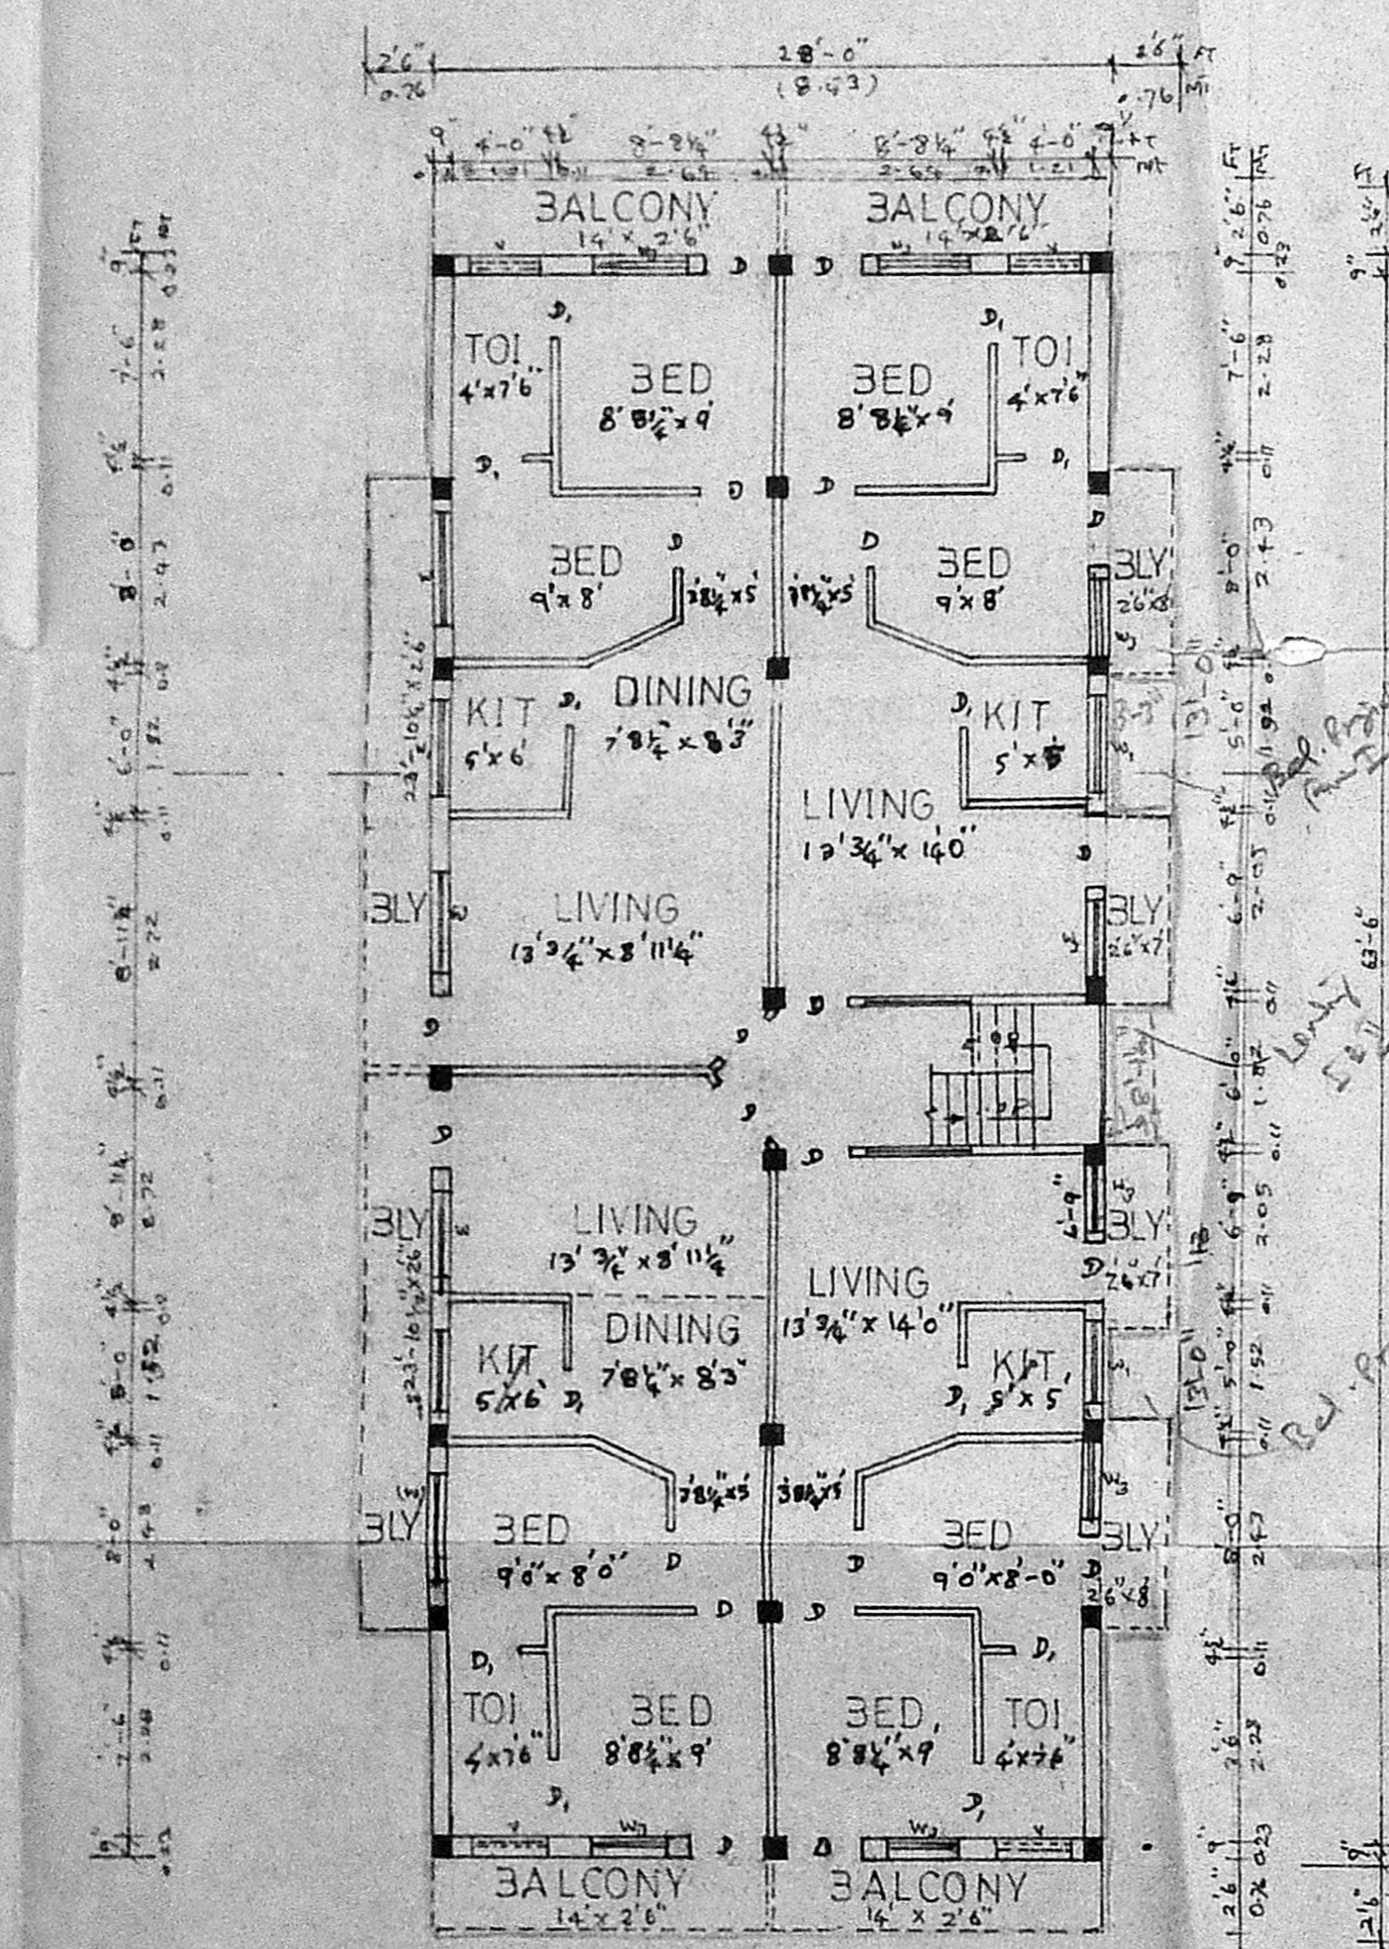


TYPICAL PLAN OF FIRST FLOOR AND SECOND FLOOR

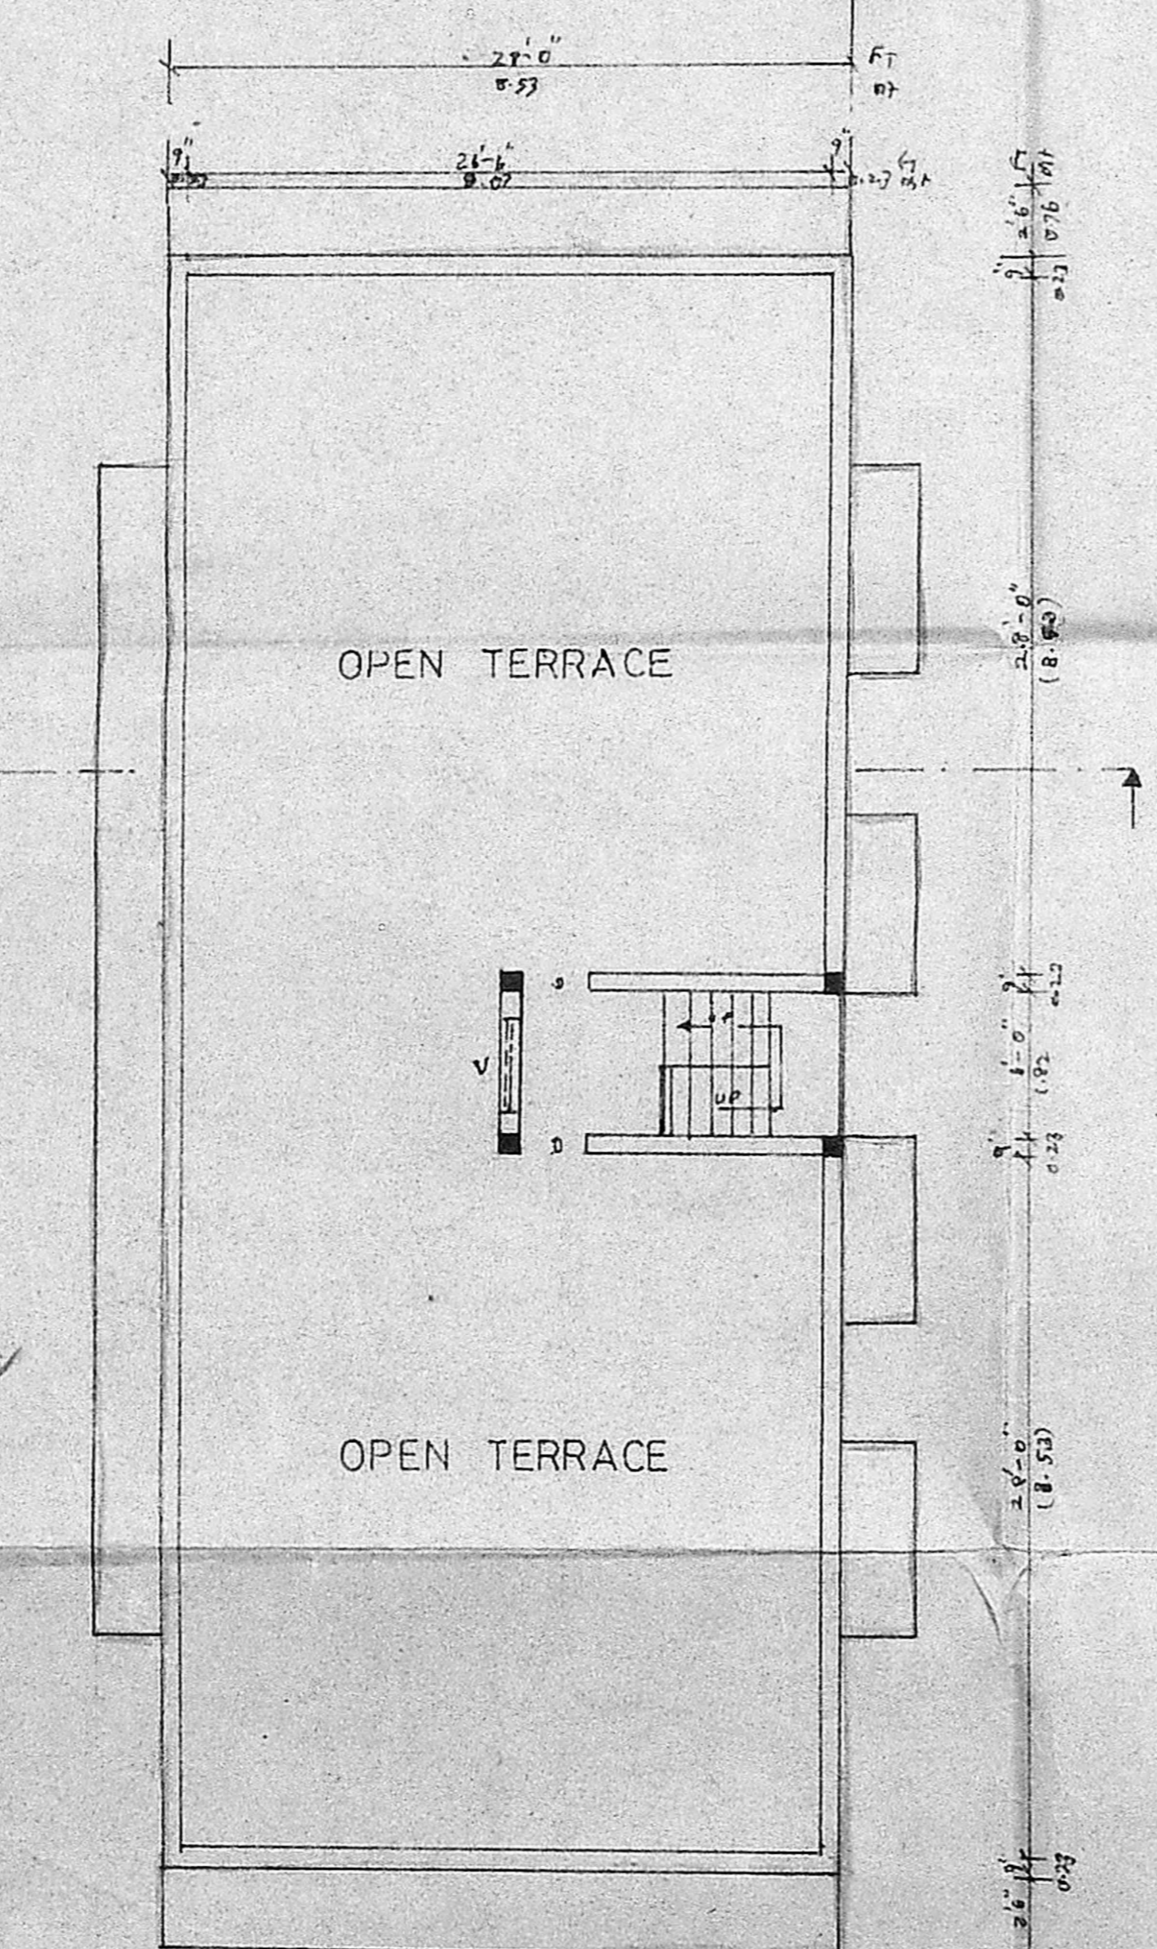


PLAN OF OPEN TERRACE THIRD FLOOR

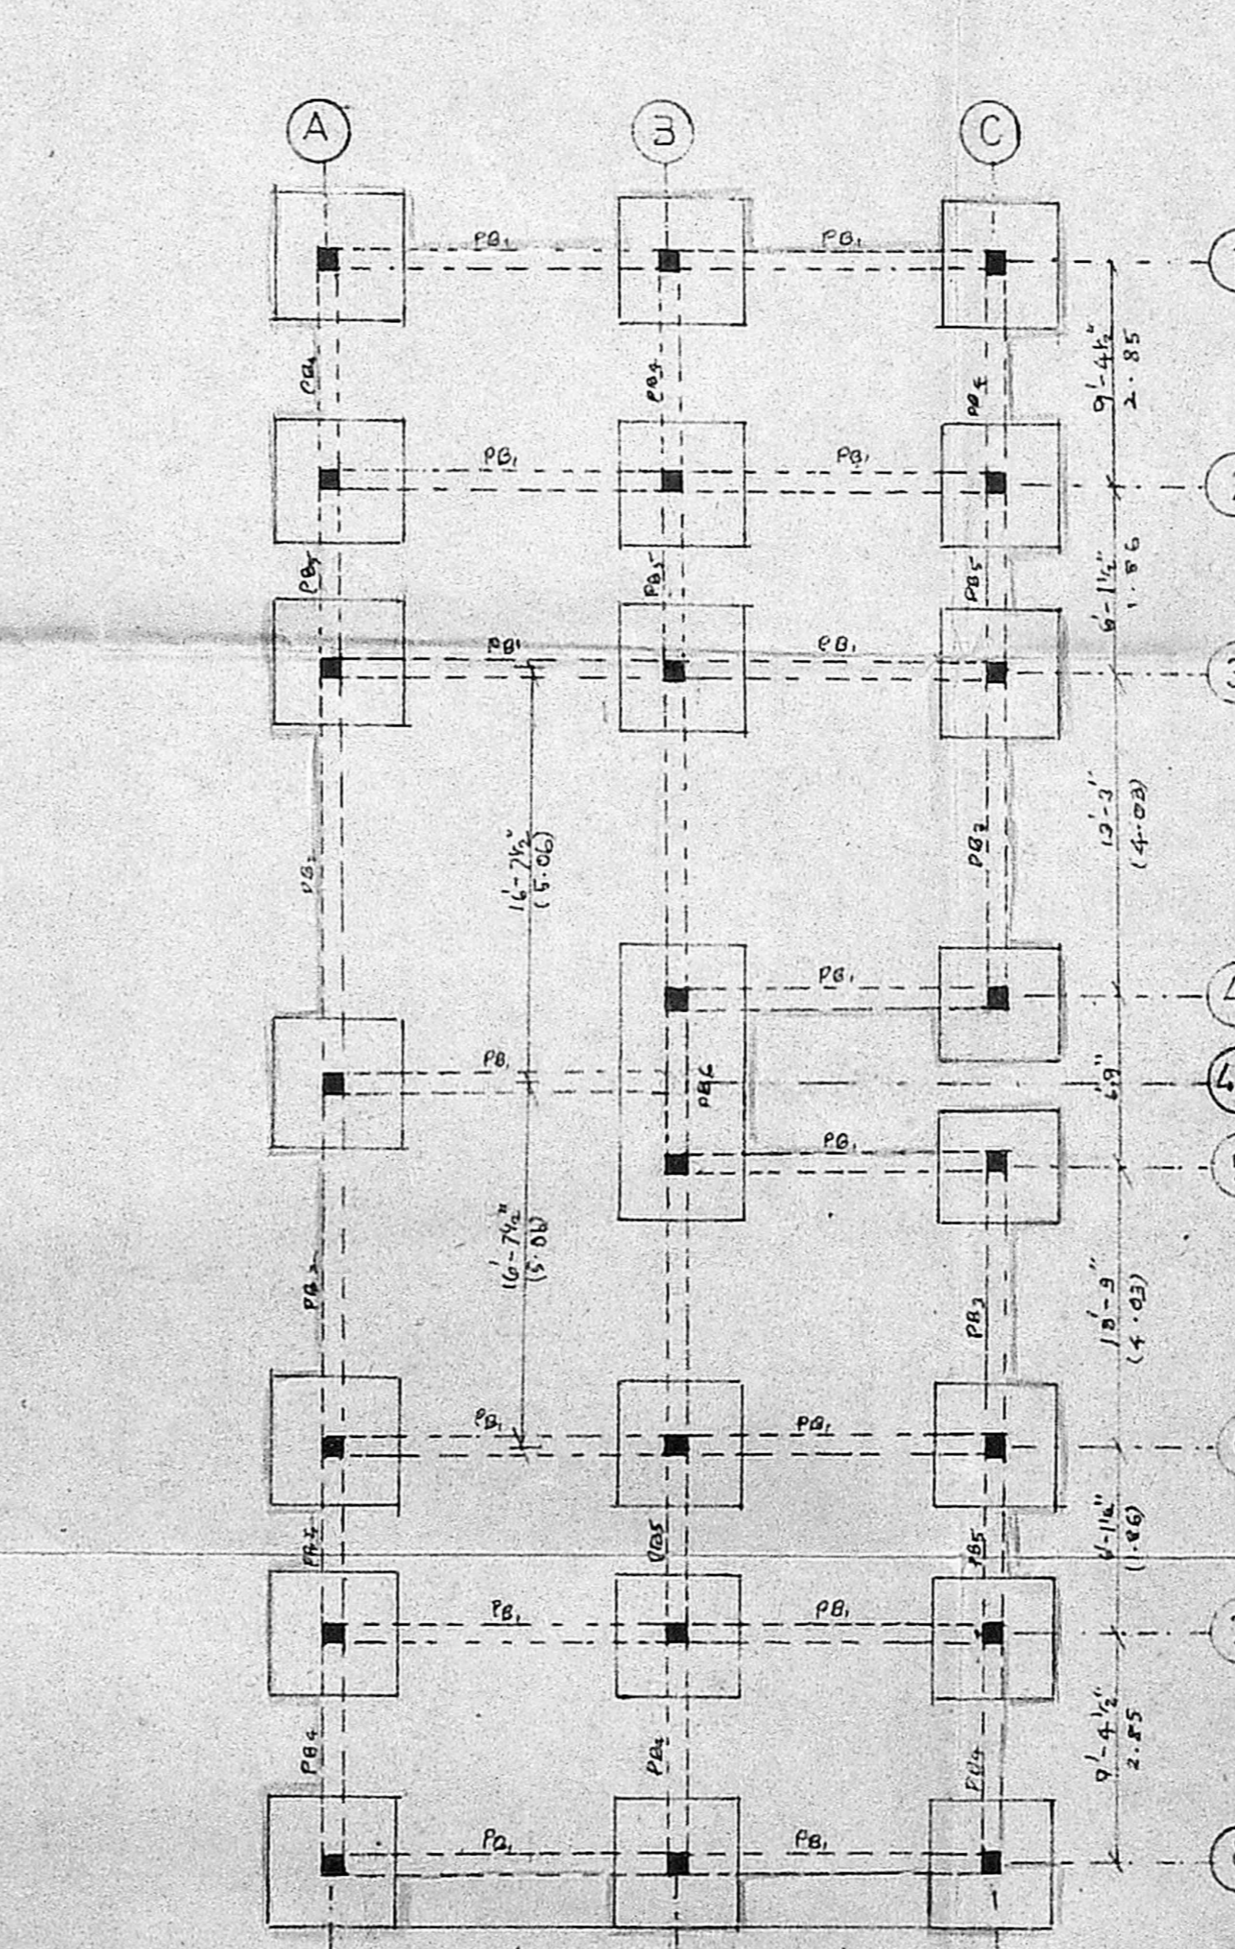

FOUNDATION PLAN

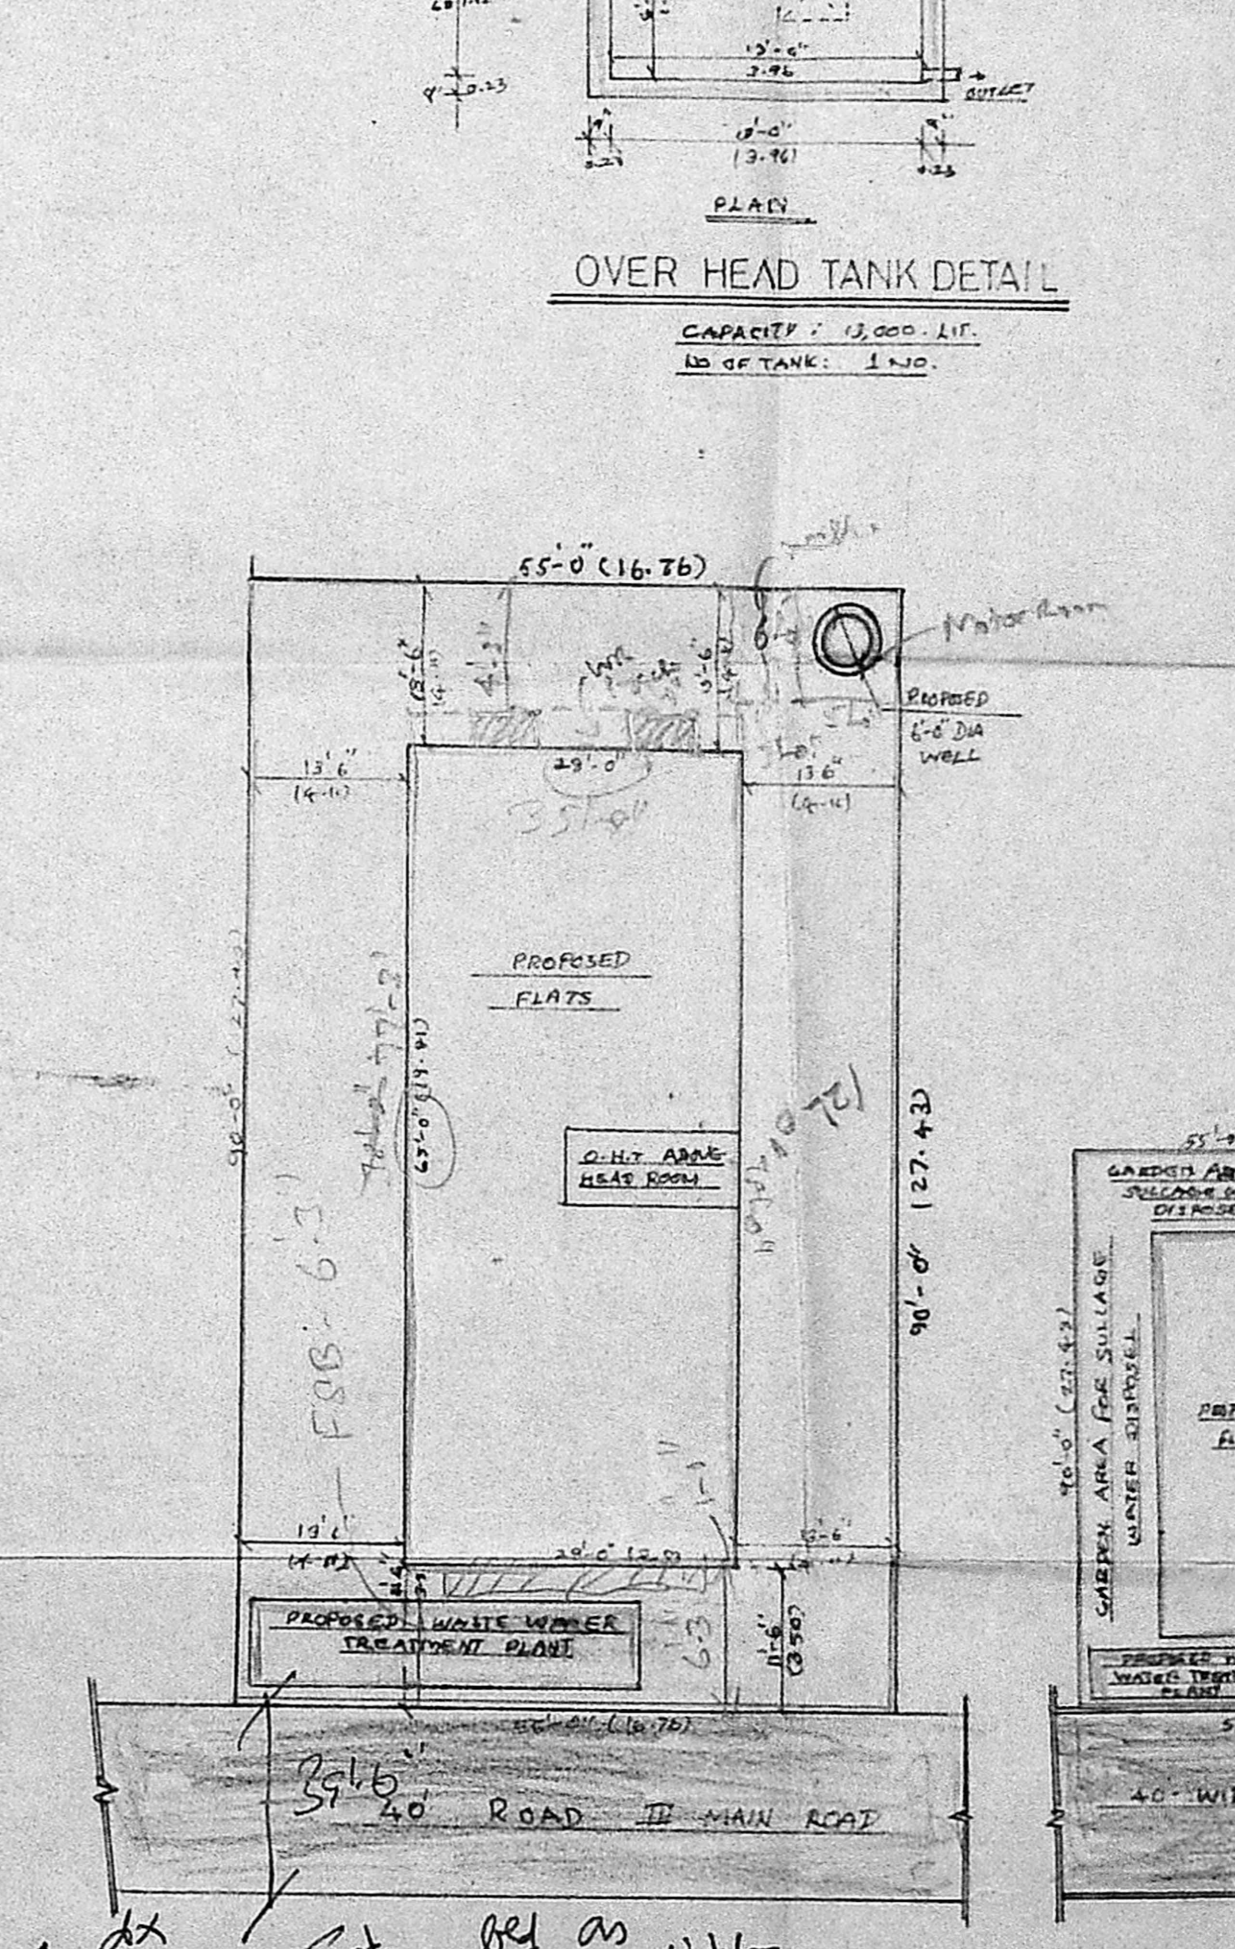

SITE PLAN (SCALE: 1"=16')

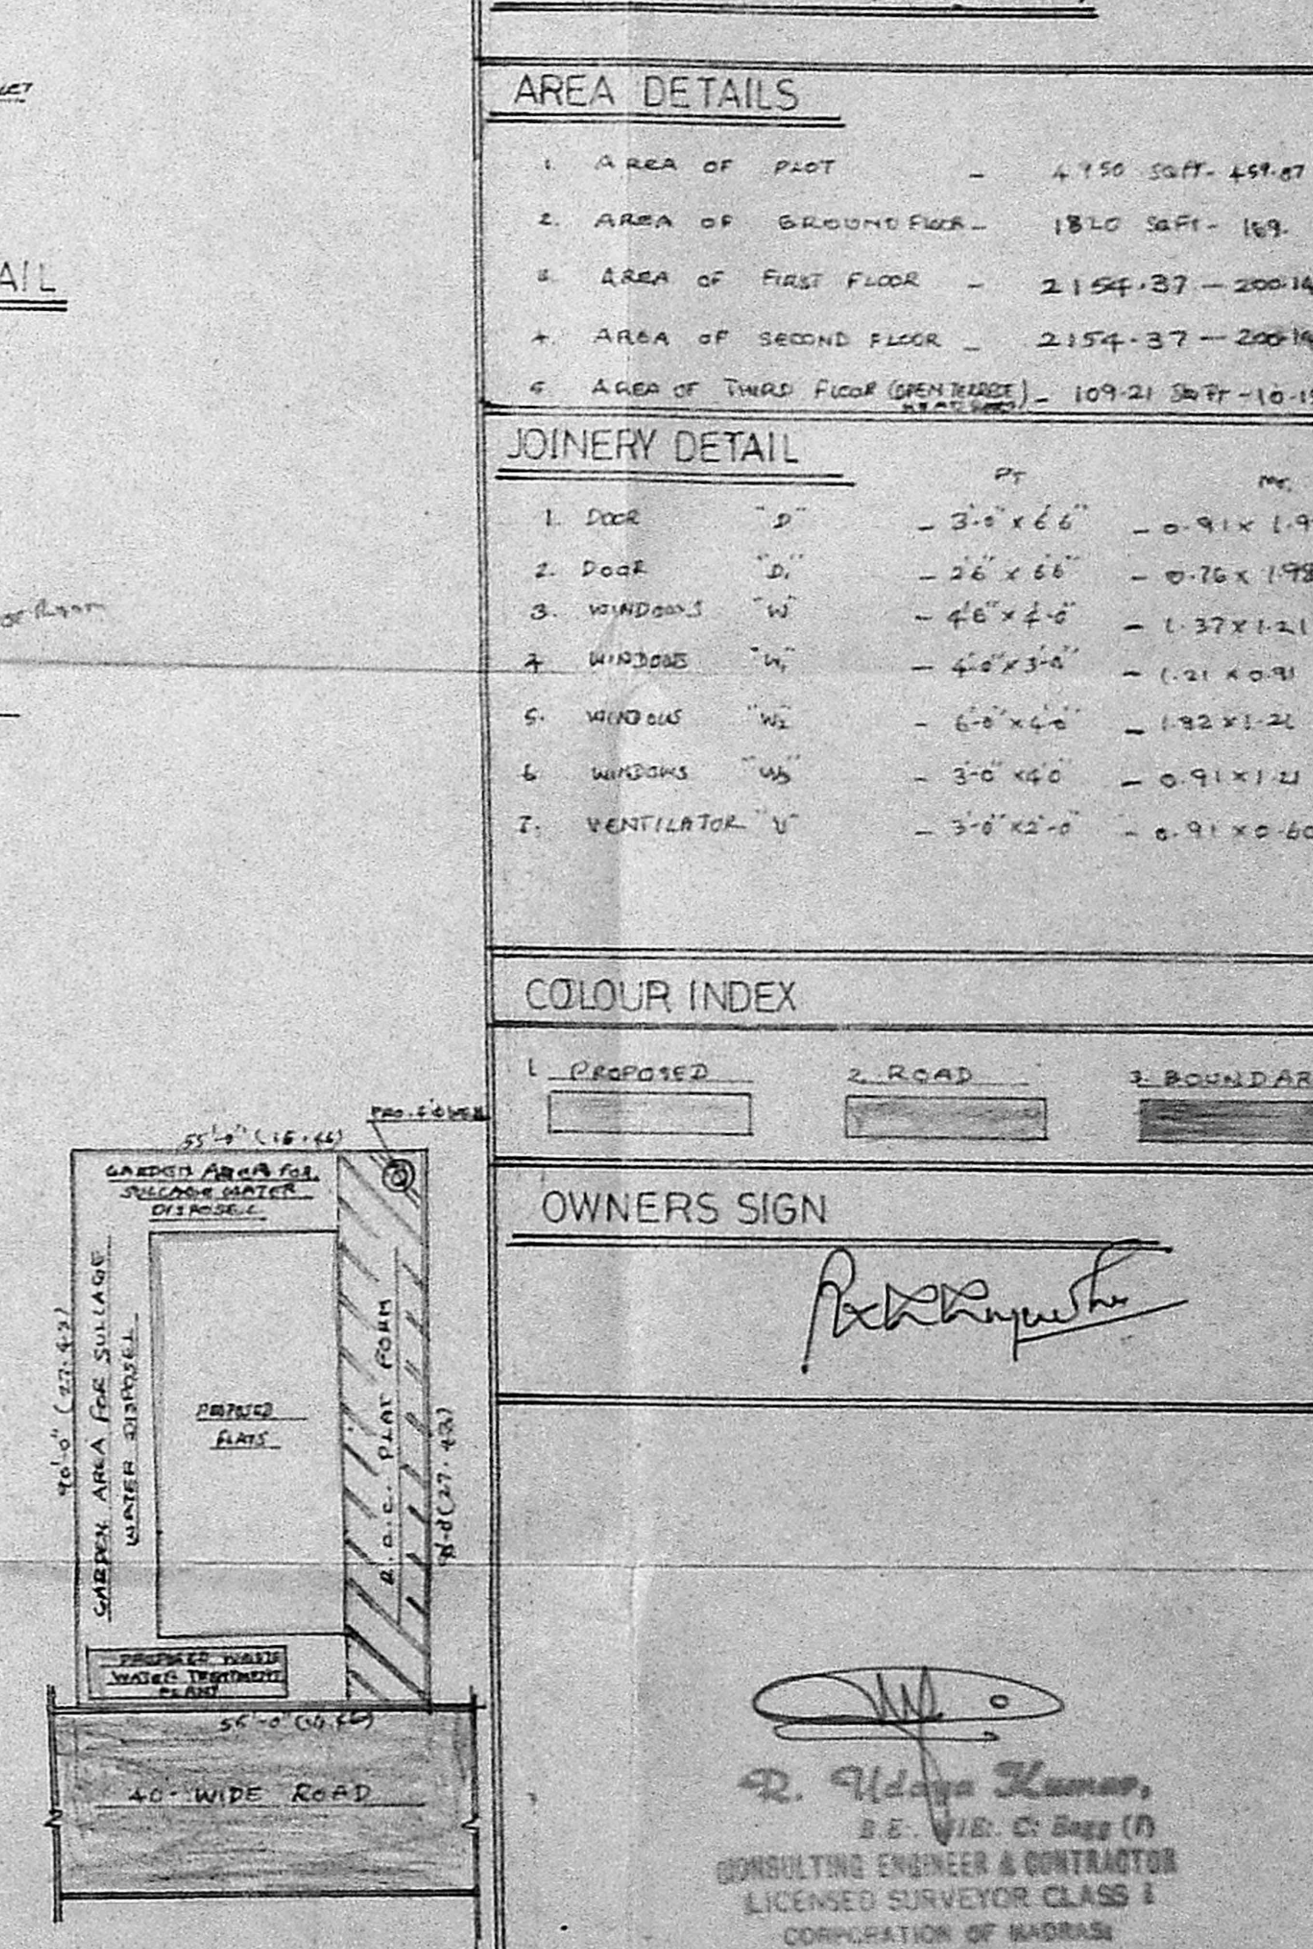

SITE PLAN SHOWING THE DISPOSAL OF SULLAGE WATER (SCALE: 1"=20')

PLAN SHOWING THE PROPOSED CONSTRUCTION OF RESIDENTIAL FLATS AT DOOR NO.3 THIRD MAIN ROAD, NANGANALLUR, MADRAS SURVEY NO. 21/3 (Scale 1"=8')

AREA DETAILS

1. AREA OF PLOT	4.150 SQFT. 489.07 M ²
2. AREA OF GROUND FLOOR	1810 SQFT. 169. M ²
3. AREA OF FIRST FLOOR	2154.37 - 200.14 M ²
4. AREA OF SECOND FLOOR	2154.37 - 200.14 M ²
5. AREA OF THIRD FLOOR (OPEN TERRACE)	1072.18 SQFT. 10.15 M ²

JOINERY DETAIL

1. DOOR	5'	3'-0" x 6'-6"	0.91 x 1.99
2. DOOR	2'	2'-6" x 6'-6"	0.76 x 1.99
3. WINDOWS	10'	4'-6" x 4'-6"	1.37 x 1.21
4. WINDOWS	14'	4'-6" x 3'-6"	1.21 x 0.91
5. WINDOWS	12'	6'-0" x 4'-6"	1.82 x 1.21
6. WINDOWS	10'	3'-0" x 4'-6"	0.91 x 1.21
7. VENTILATOR	1'	3'-0" x 2'-0"	0.91 x 0.60

COLOUR INDEX

1. PROPOSED	2. ROAD	3. BOUNDARY
-------------	---------	-------------

OWNERS SIGN

[Signature]

R. Udaya Kumar,
B.E. (C.E.), C. Eng. (I)
CONSULTING ENGINEER & CONTRACTOR
LICENSED SURVEYOR CLASS I
CORPORATION OF MADRAS
REG. NO: 481
AMBATTUR TOWN SHIP
ALANDUR MUNICIPALITY
TAMBARAM MUNICIPALITY
OLD 2, RAJAGIRI ROAD,
2, RAJAGIRI, MADRAS-600 017.
Phone: 44726

LICENSED SURVEYOR

NOTE: THE FOUNDATION IS DESIGNED FOR GROUND FLOOR + TWO FLOORS. THE SIZE OF ALL COLUMNS ARE 3'x4' AND THE SIZE OF FOOTING IS 5'x3'x4'.

WS - du
du - su
Ext. by as shown in demarcation