



ELEVATION

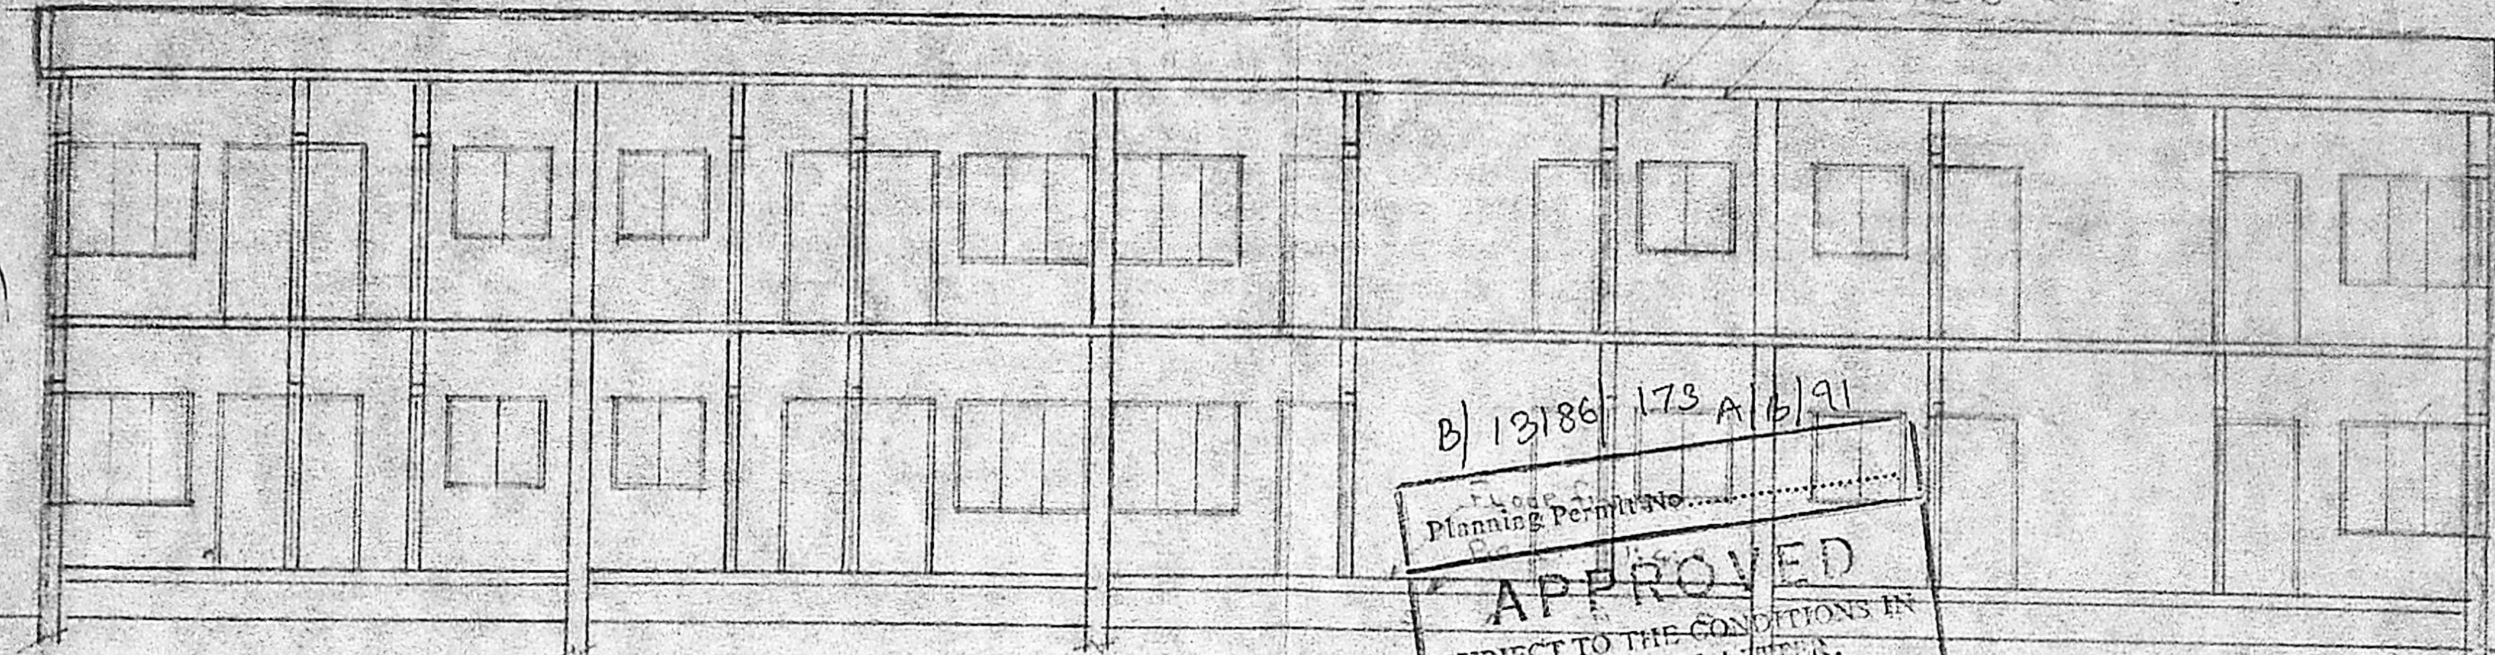

SECTION ON AA

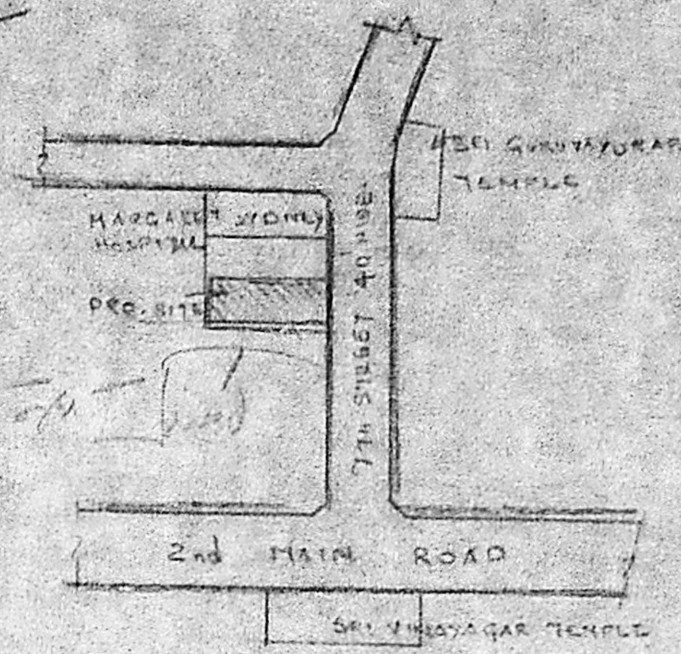

KEY PLAN n.s.


PROPOSED BUILDING AT PLOT No. 25 A, 7th STREET NANGANALLUR

MMDA B.P. No. C.No. 21700/21700/150 Date 21/12/15


Screening PART I PART II

For Mr. B.V. BHASKAR (power of attorney) B.P.


B/12186/173 A/6/91
APPROVED
 SUBJECT TO THE CONDITIONS IN THIS OFFICE LETTER.
 No. 21700/21700/150 Date 6.6.91
 For MEMBER SECRETARY
 MADRAS METROPOLITAN
 DEVELOPMENT AUTHORITY
 MADRAS-600 003

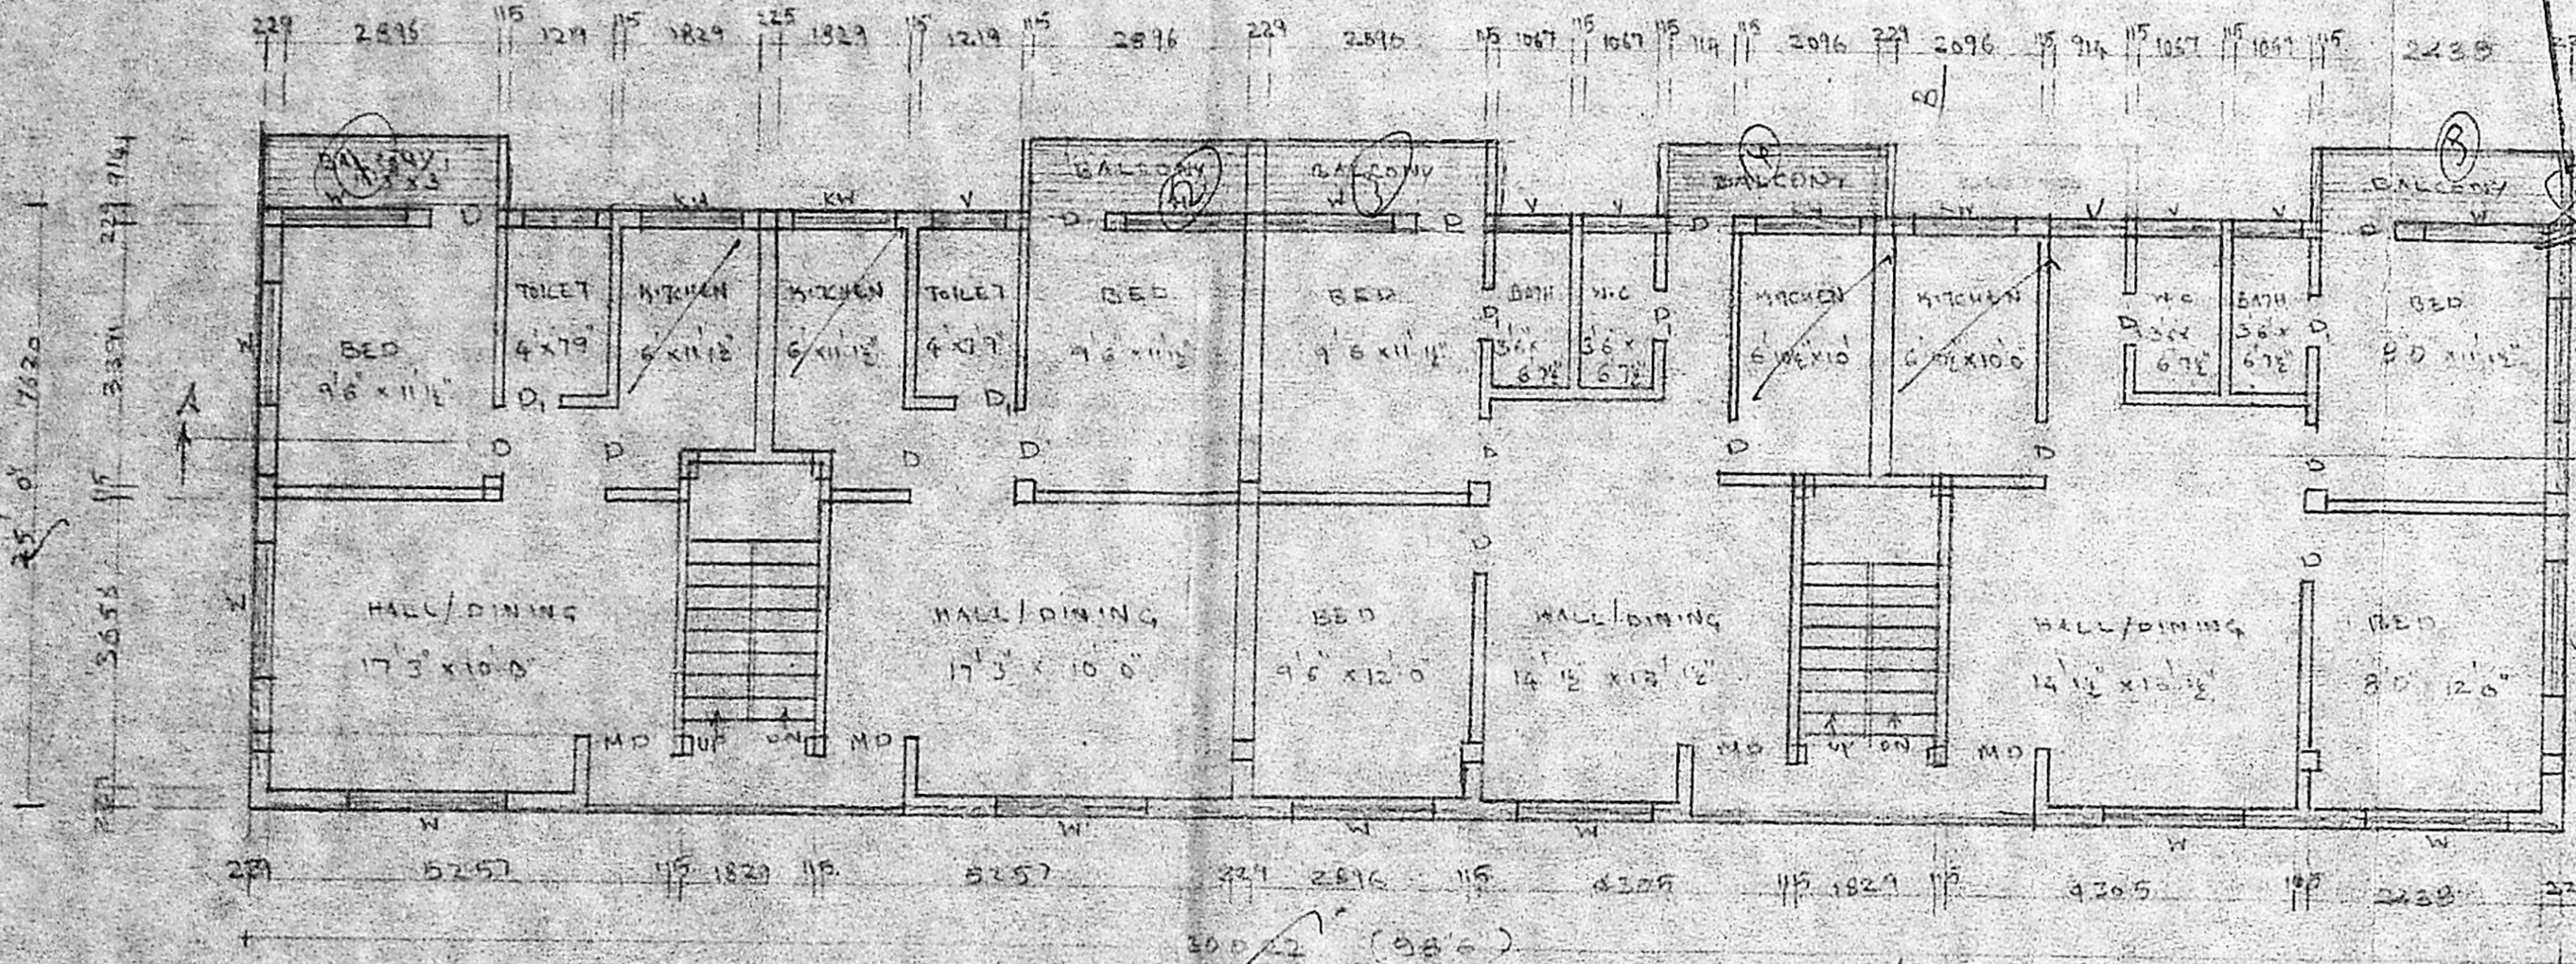


FIRST FLOOR PLAN

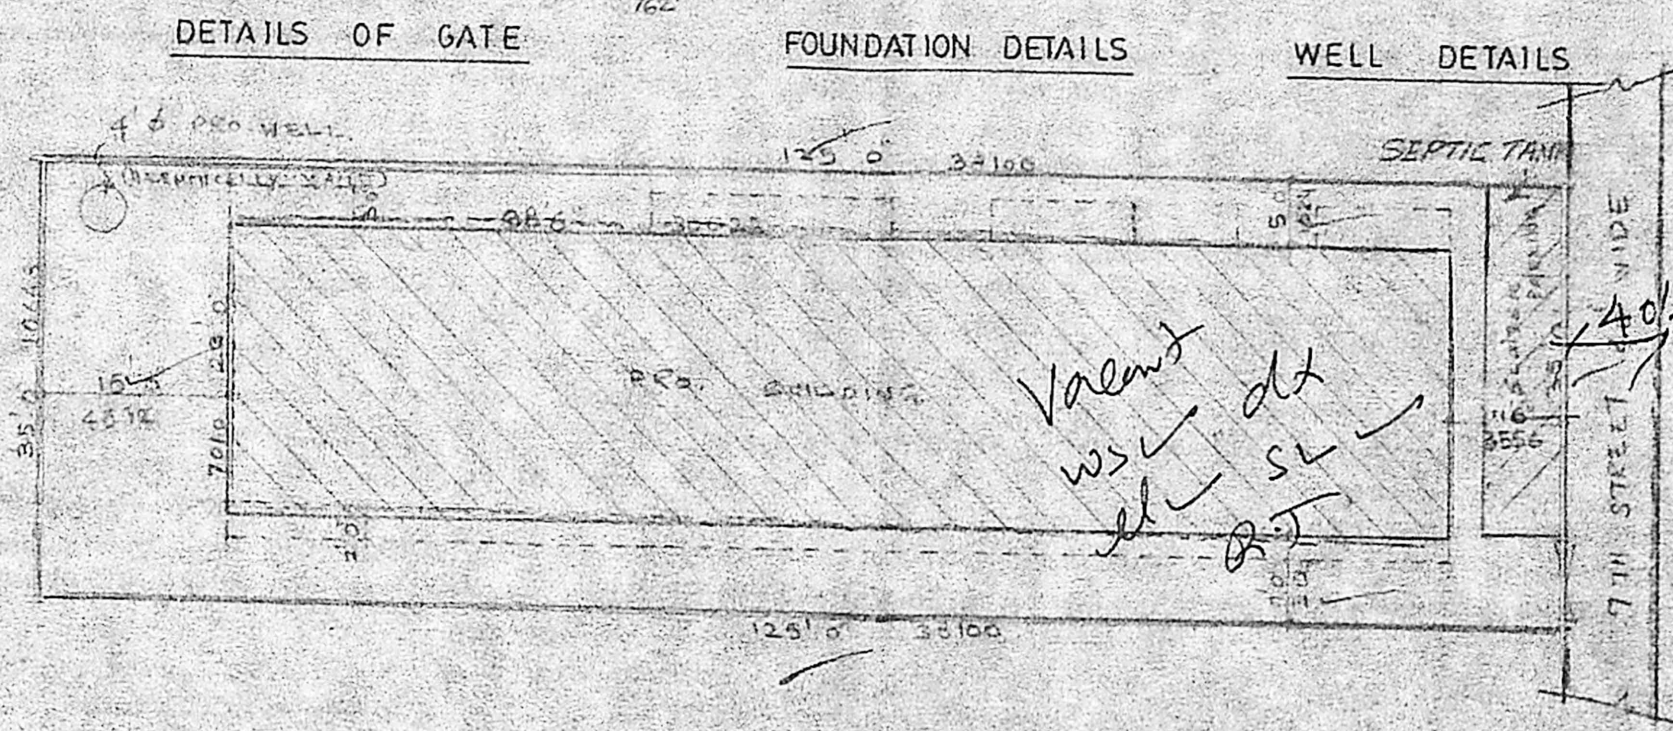

SITE PLAN SCALE - 1:16.0 4392.50 sqm

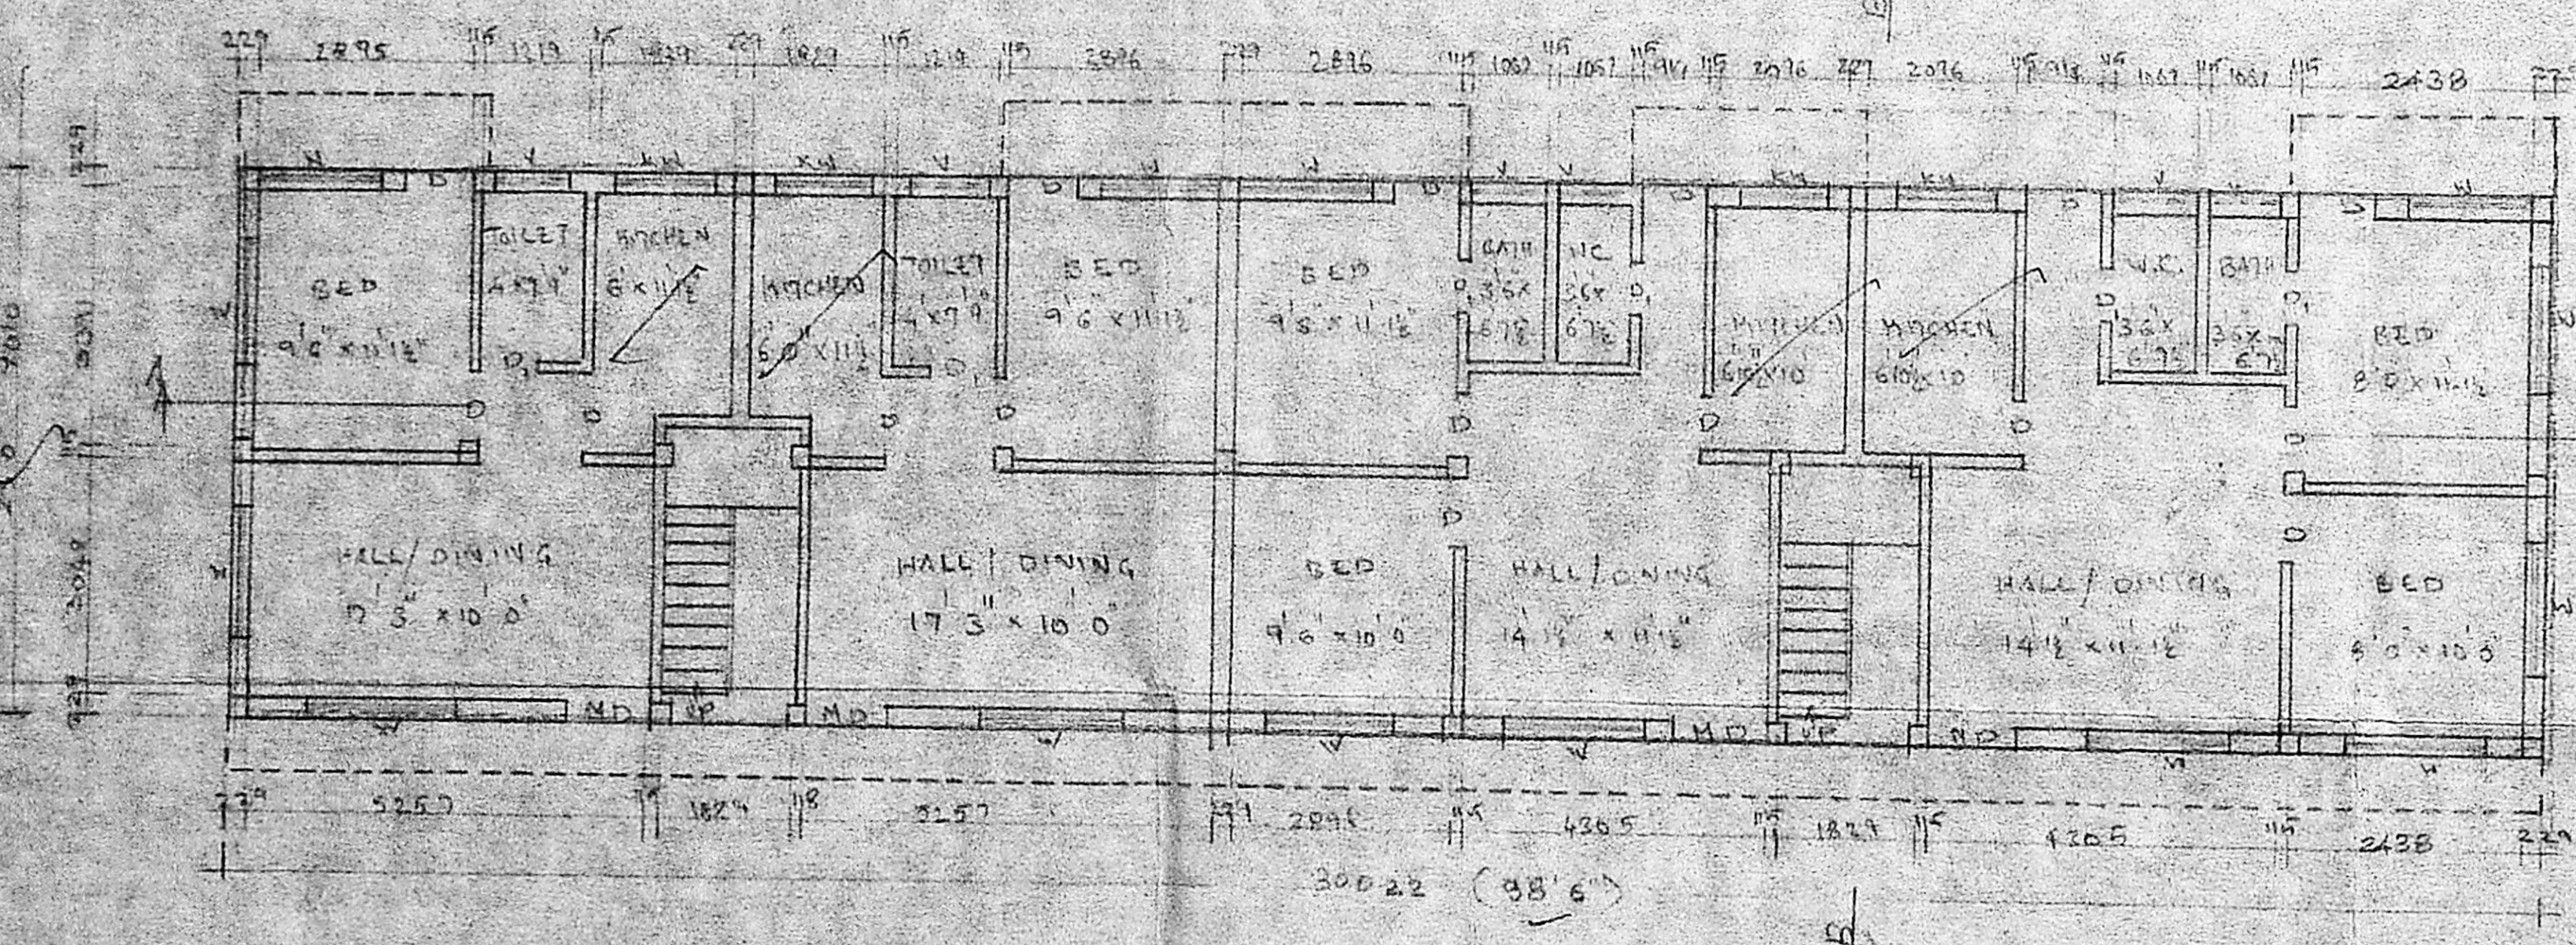

GROUND FLOOR PLAN

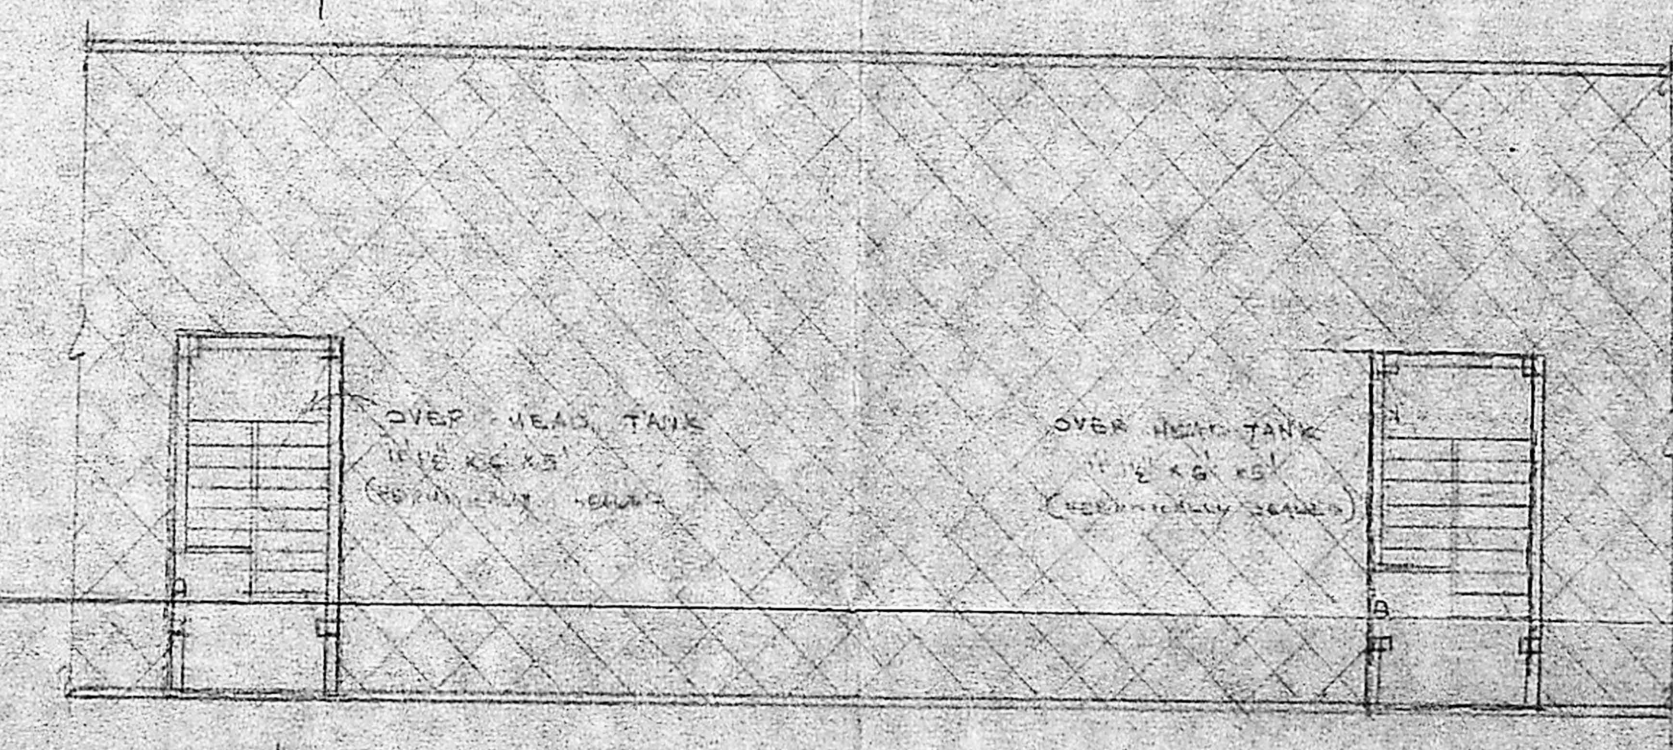

TERRACE FLOOR PLAN

SPECIFICATION
 FOUNDATION - R.C.C FOOTING ABOVE SAND & P.C.C.
 BASEMENT - SAND P.C.C & ABOVE FLOOR FINISH
 STRUCTURE - BK WORK IN CM 1:4
 ROOF SLAB - R.C.C. 1:2:4 5th
 W-COURSE - BK. JELLY LAID & TILES ABOVE
 JOINERY - BEST INDIAN TEAK

JOINERY

MD MAIN DOOR	1067 x 2134
D DOOR	914 x 2134
D DOOR	762 x 2134
W WINDOW	1829 x 1369
KW	1219 x 1067
V VENTILATOR	914 x 610

PRO. COLOR
 SITE COLOR
 ROAD COLOR

SCALE 1:8.0

OWNER

R.M. R. MOHAN RAO DCL
 LICENSED SURVEYOR
 REG No. 14
 CORPORATION OF MADRAS

LICENSED SURVEYOR


ARCHITECTS

SRINIVASA ENTERPRISES,
 23, NAICKMAR STREET
 MADRAS - 35.

phone. 4822848.

145

D.H. TANK 11' 1/2" x 6' 0" x 5' 0"
HERMETICALLY SEALED

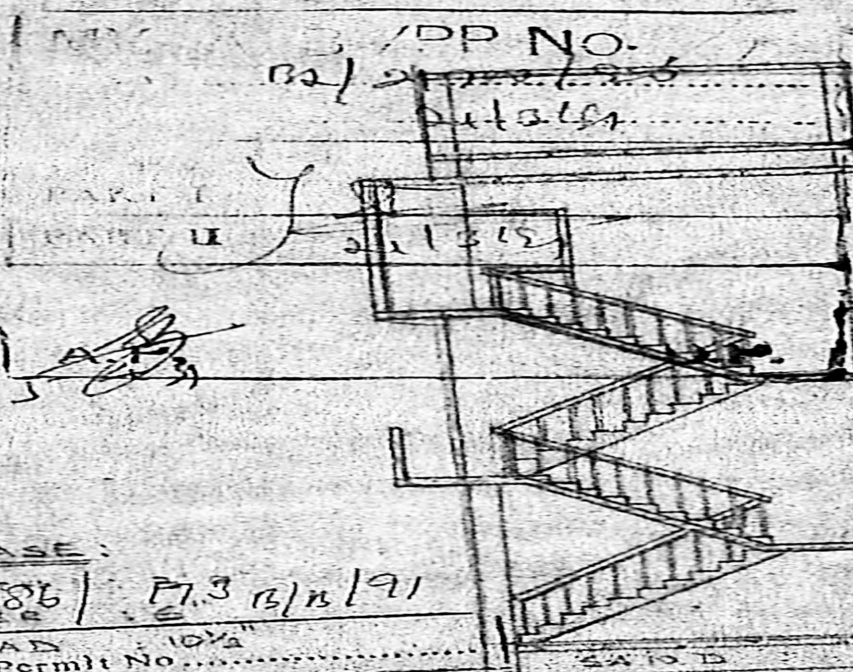

PARAPET WALL
W COURSE
ROOF SLAB WITH 1:1:4

R.C.C. SLAB 5\"/>

FLOOR FINISH

R.C.C. 1:2:4

STAIR CASE:

B/13186 / P.3 B/B/91
RISER 6

TREAD 10 1/2"
Planning Permit No.

APPROVED

SUBJECT TO THE CONDITIONS IN
THIS OFFICE LETTER.
No. B2/21200/78 Date 6/6/91

FOR MEMBER SECRETARY
MADRAS METROPOLITAN
DEVELOPMENT AUTHORITY
MADRAS-600 008.

SECTION ON BB'

61619

SU

PROPOSED BUILDING AT PLOT NO 25-A
7th STREET - MANGANALLUR

REG. COLOR
SITE COLOR
ROAD COLOR

SCALE 1" = 8' 0"

R. Mohan Rao D.I.C.E.
LICENSED SURVEYOR
REG. NO. 14
CORPORATION OF MADRAS

OWNER

ARCHITECTS
SRINIVASA ENTERPRISES
23 - LAICKADAN STREET
MADRAS - 33

PH. 400244