




B/13383/272 A/B/91  
 Planning Permit No. \_\_\_\_\_  
**APPROVED**  
 SUBJECT TO THE CONDITIONS IN  
 THIS OFFICE LETTER  
 No. B/23166/28 A/B/91  
 FOR MEMBER SECRETARY  
 MADRAS METROPOLITAN  
 DEVELOPMENT AUTHORITY  
 MADRAS-600 008.

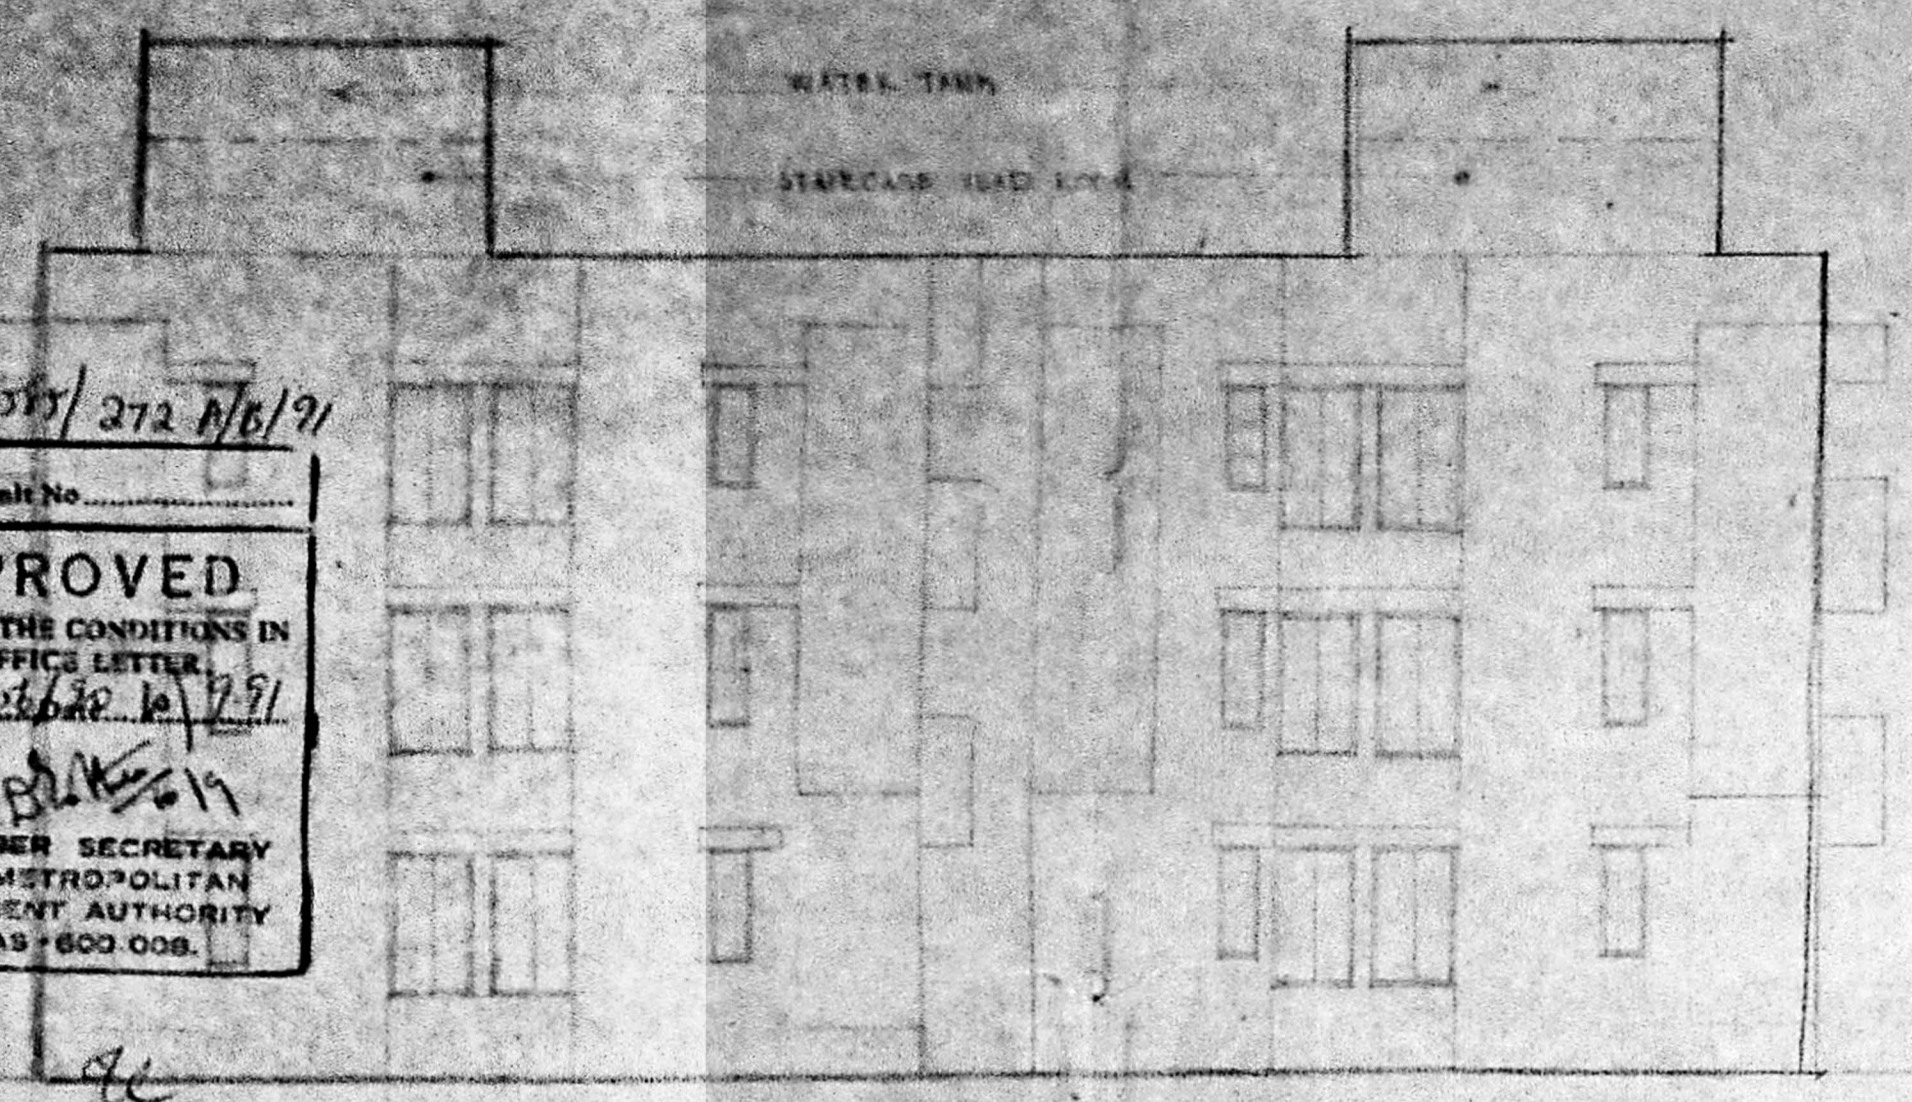


FRONT ELEVATION

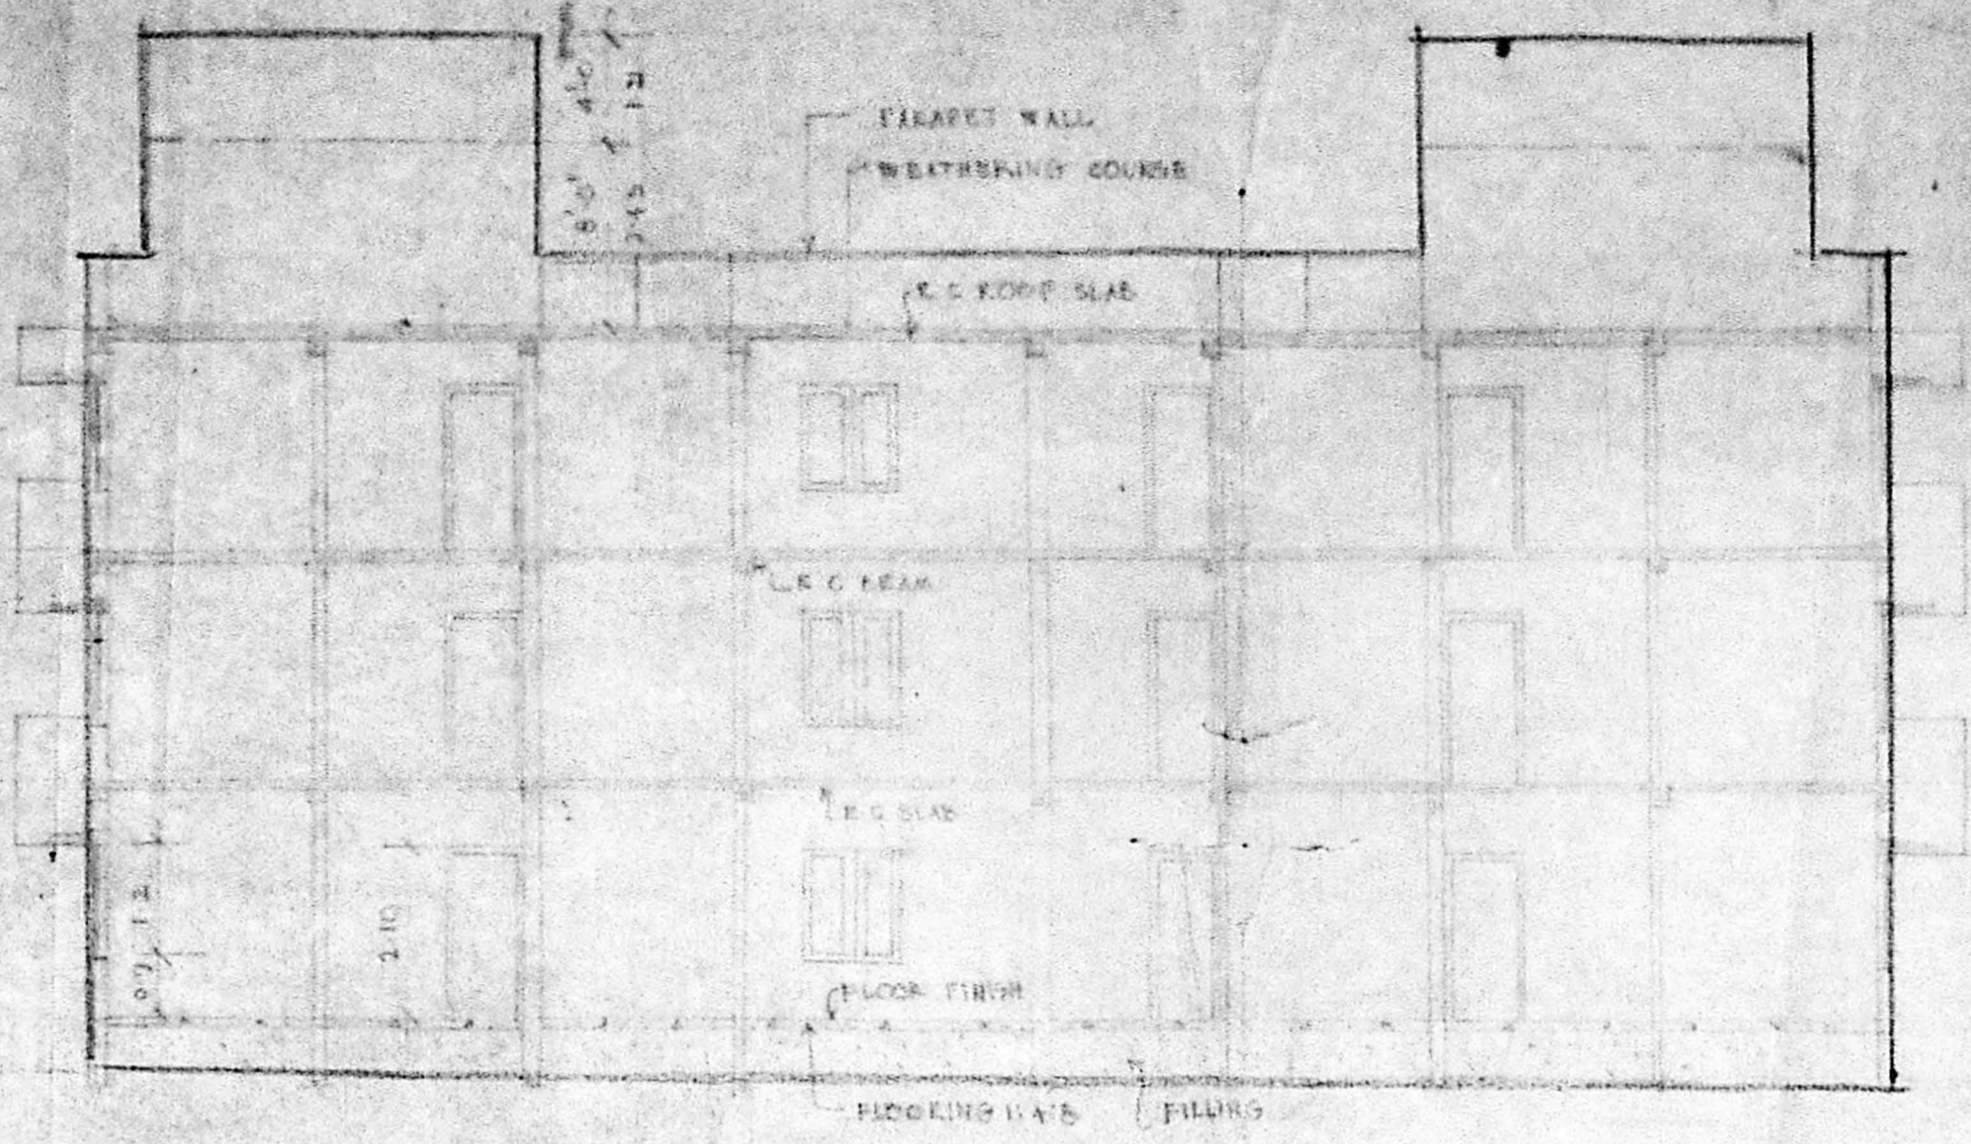

SECTION AT XX

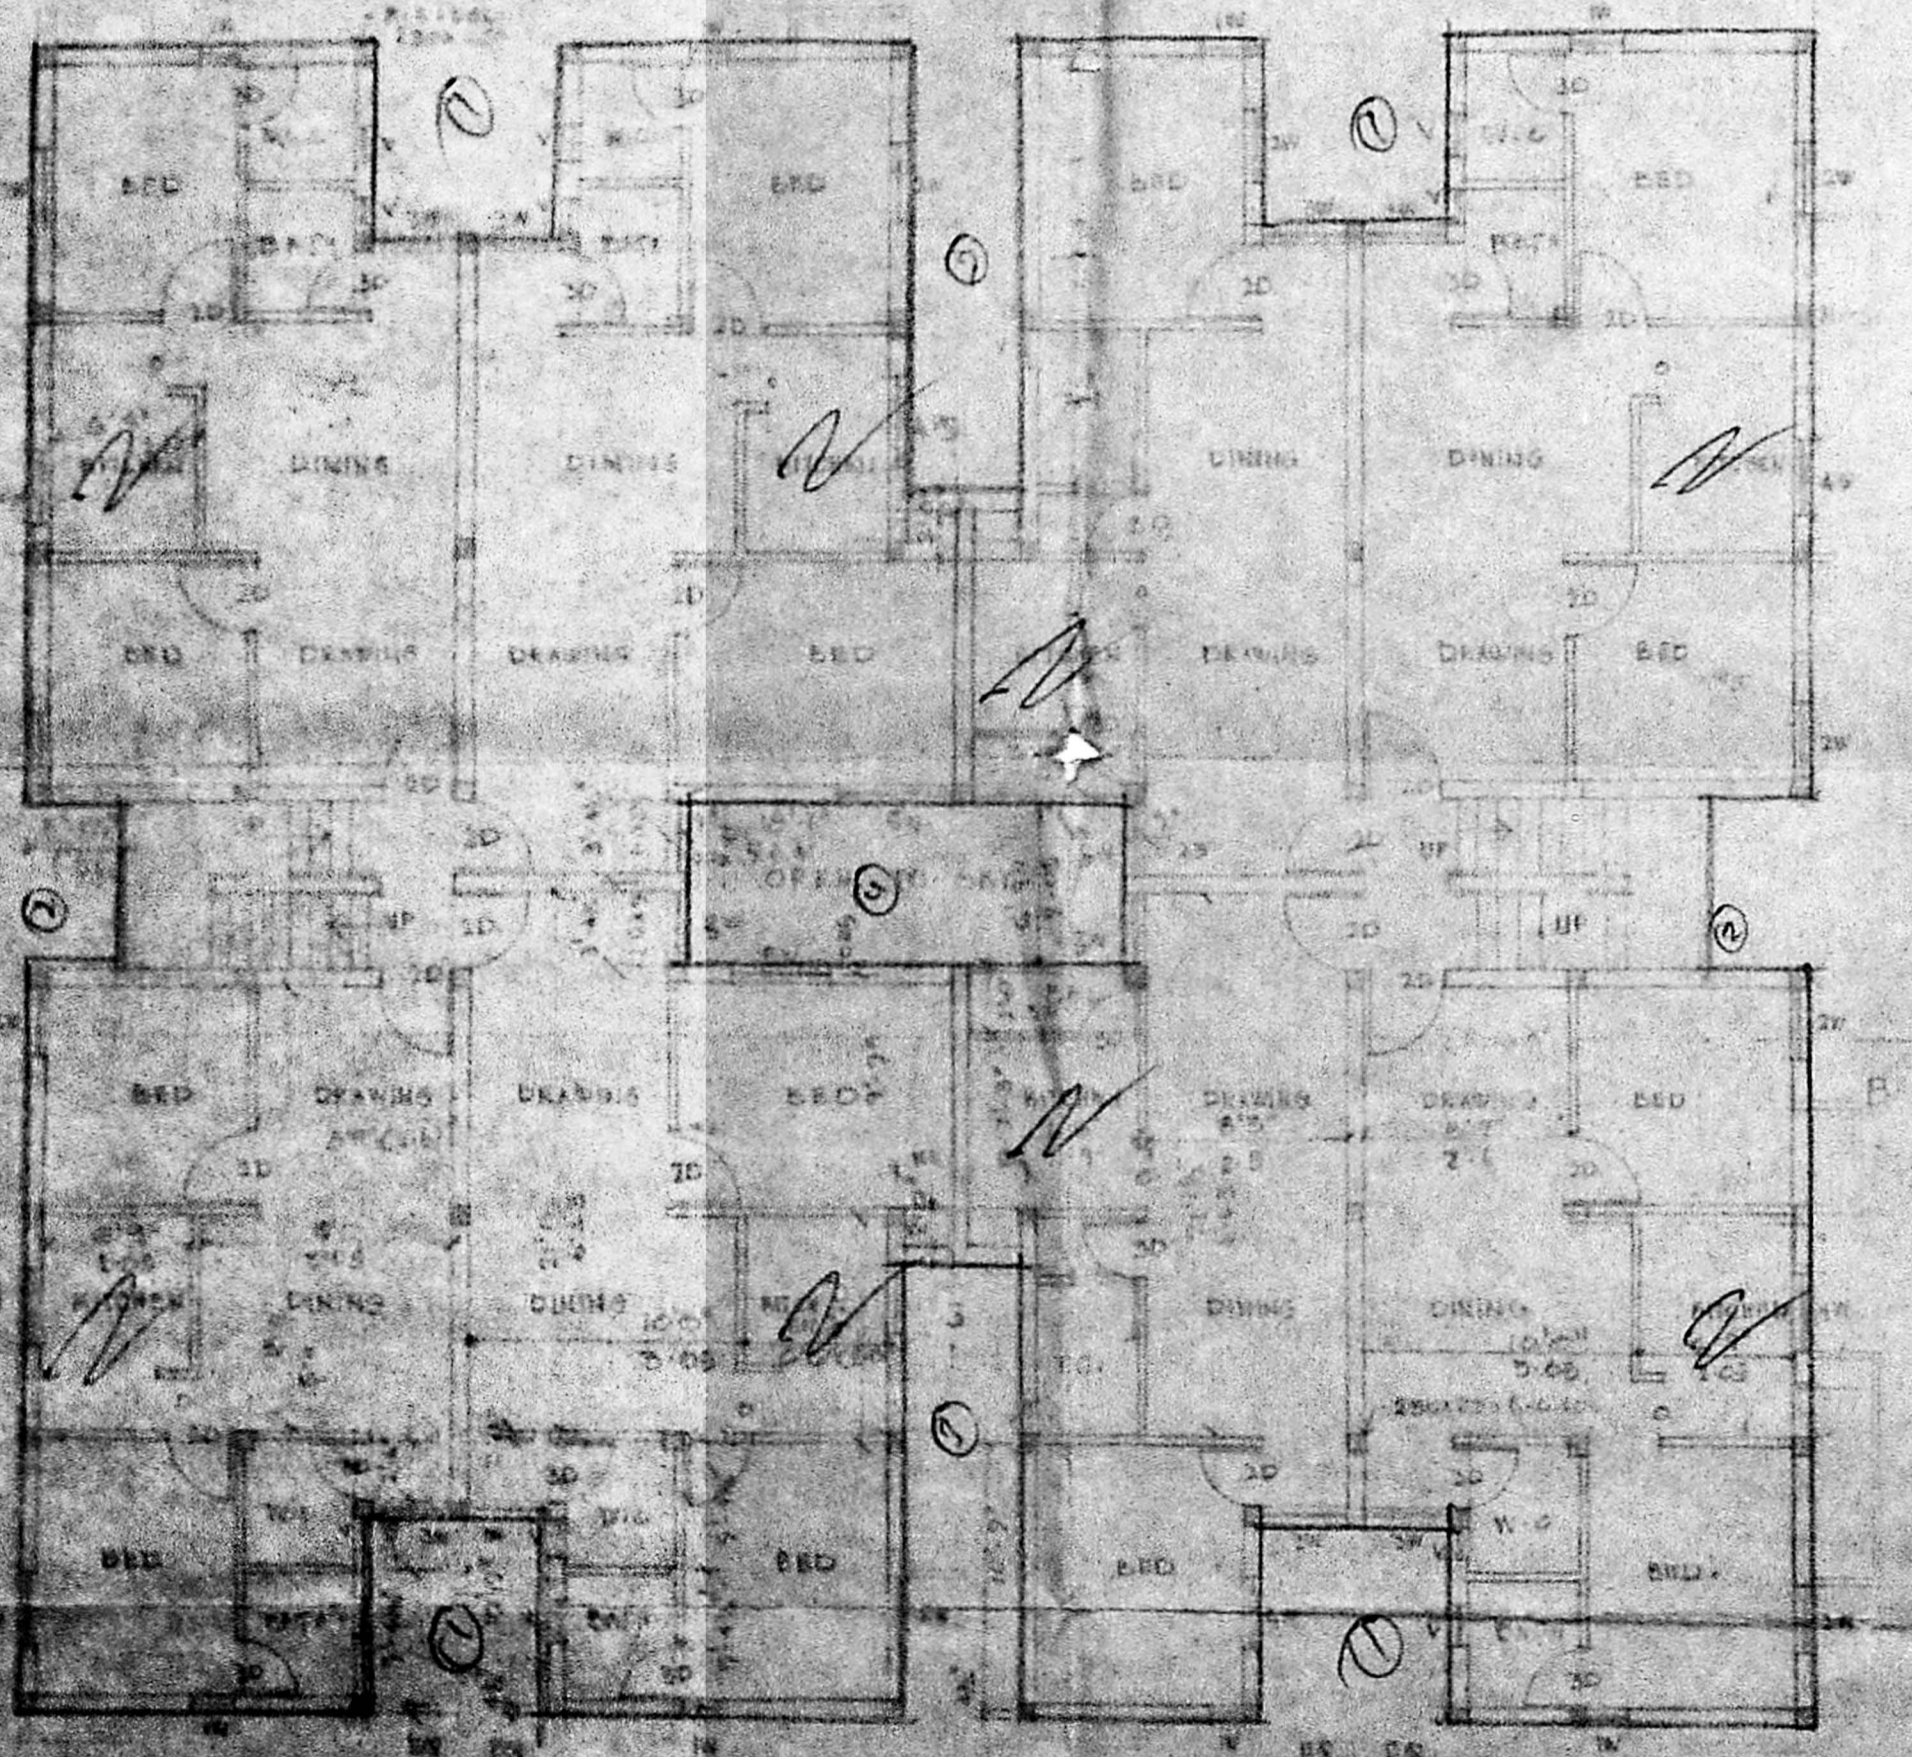

GROUND FLOOR PLAN

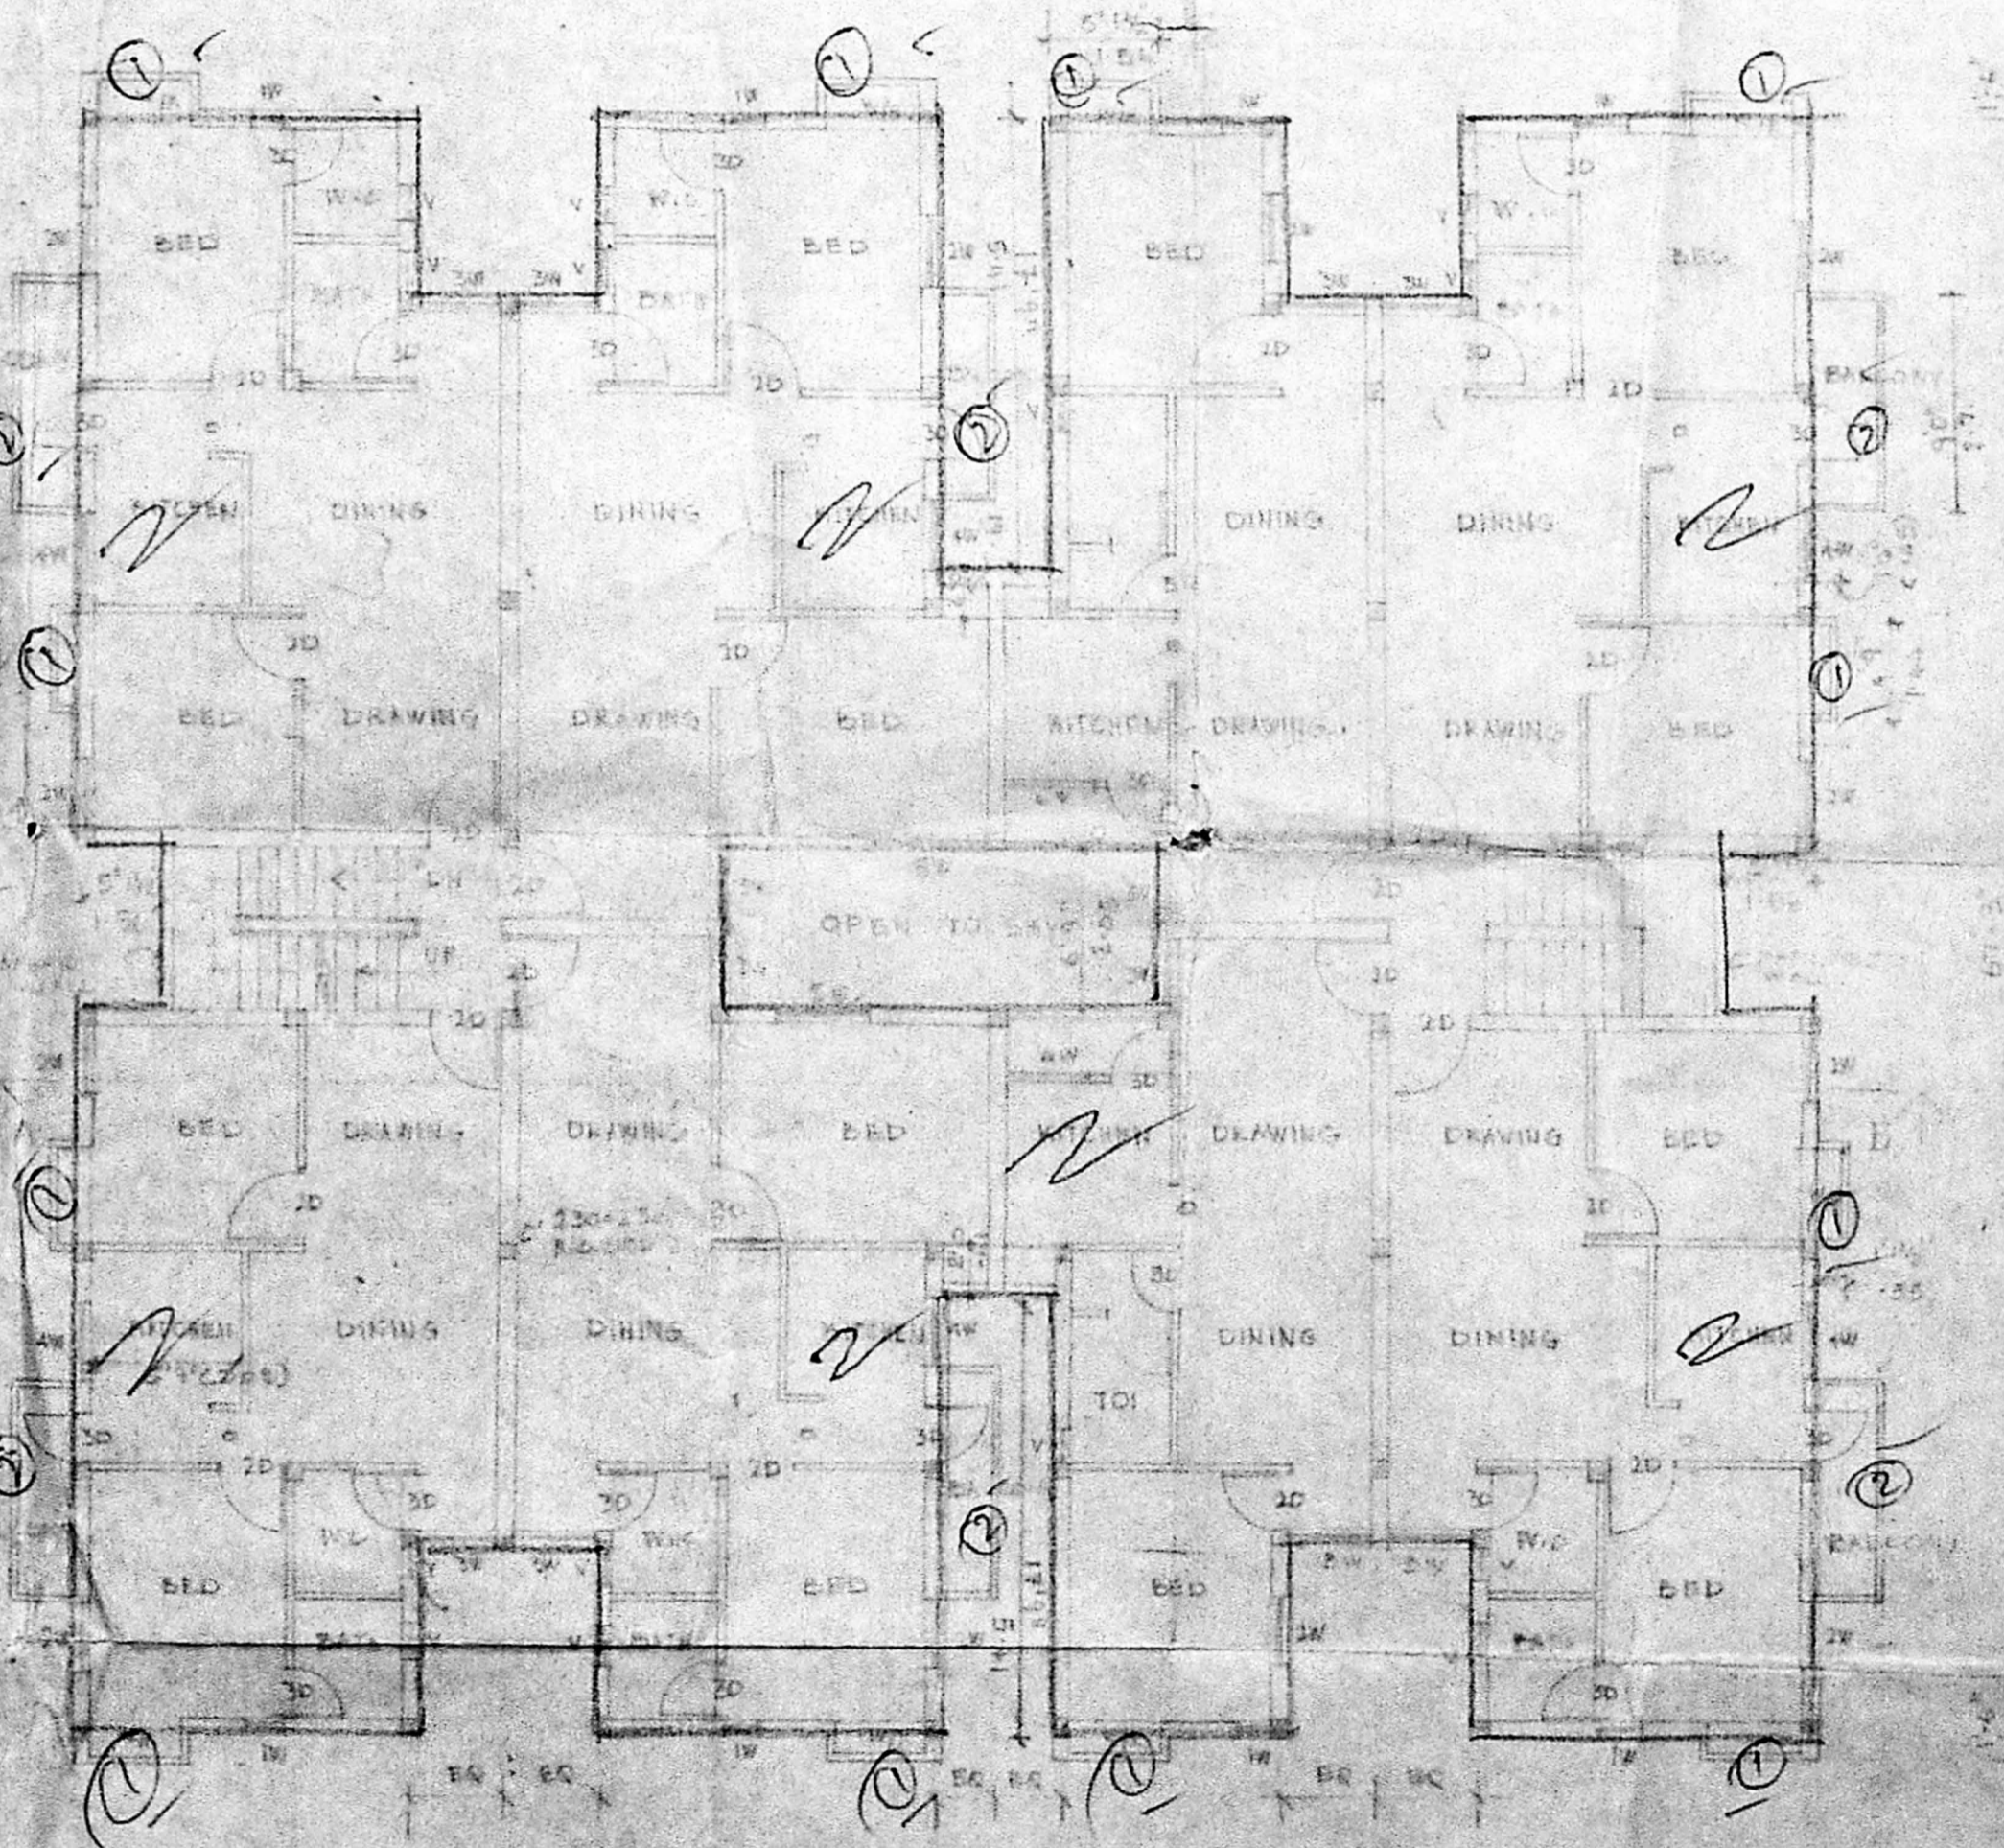

TYPICAL FLOOR PLAN  
 (FIRST & SECOND FLOORS)

SHEET NO. 1/3

**SCHEDULE OF JOINERY**

NO. 0001	22/03/1991	218/91/221
NO. 0002		
NO. 0003		
**AREA STATEMENT**

Plot Area	7000	23411
Frontage	15	1000
Plot Coverage		
GROUND FLOOR	1338.86	405.83
FIRST FLOOR	1530.66	471.64
SECOND FLOOR	1630.66	491.64
TOTAL AREA	4500.18	1369.11

PROPOSED RESIDENTIAL  
 FLATS AT PLOT NO. 124  
 124, 125, 126, 127, 128  
 T. NAGAR, MADRAS-600 008  
 MADRAS METROPOLITAN DEVELOPMENT AUTHORITY  
 MADRAS-600 008  
 COLOR CODE PREFERENCE  
 ROAD BOUNDARY  
 SIGN OF LICENSED SURVEYOR

S. ANANTHACHARI, F.I.I.R.A., M.I.E.  
 Registered Architect & Engineer R.A. 25  
 Class - I Licensed Surveyor,  
 CORPORATION OF MADRAS  
 44, CAR STREET,  
 TRIPPLICANE, MADRAS-600 005

SCALE  
 1:100

NORTH POINT  
 N

ARCHITECT  
 A. K. VIJAYAN  
 104, NORTH DENNAN ROAD  
 T. NAGAR, MADRAS-600 008