




terrace plan

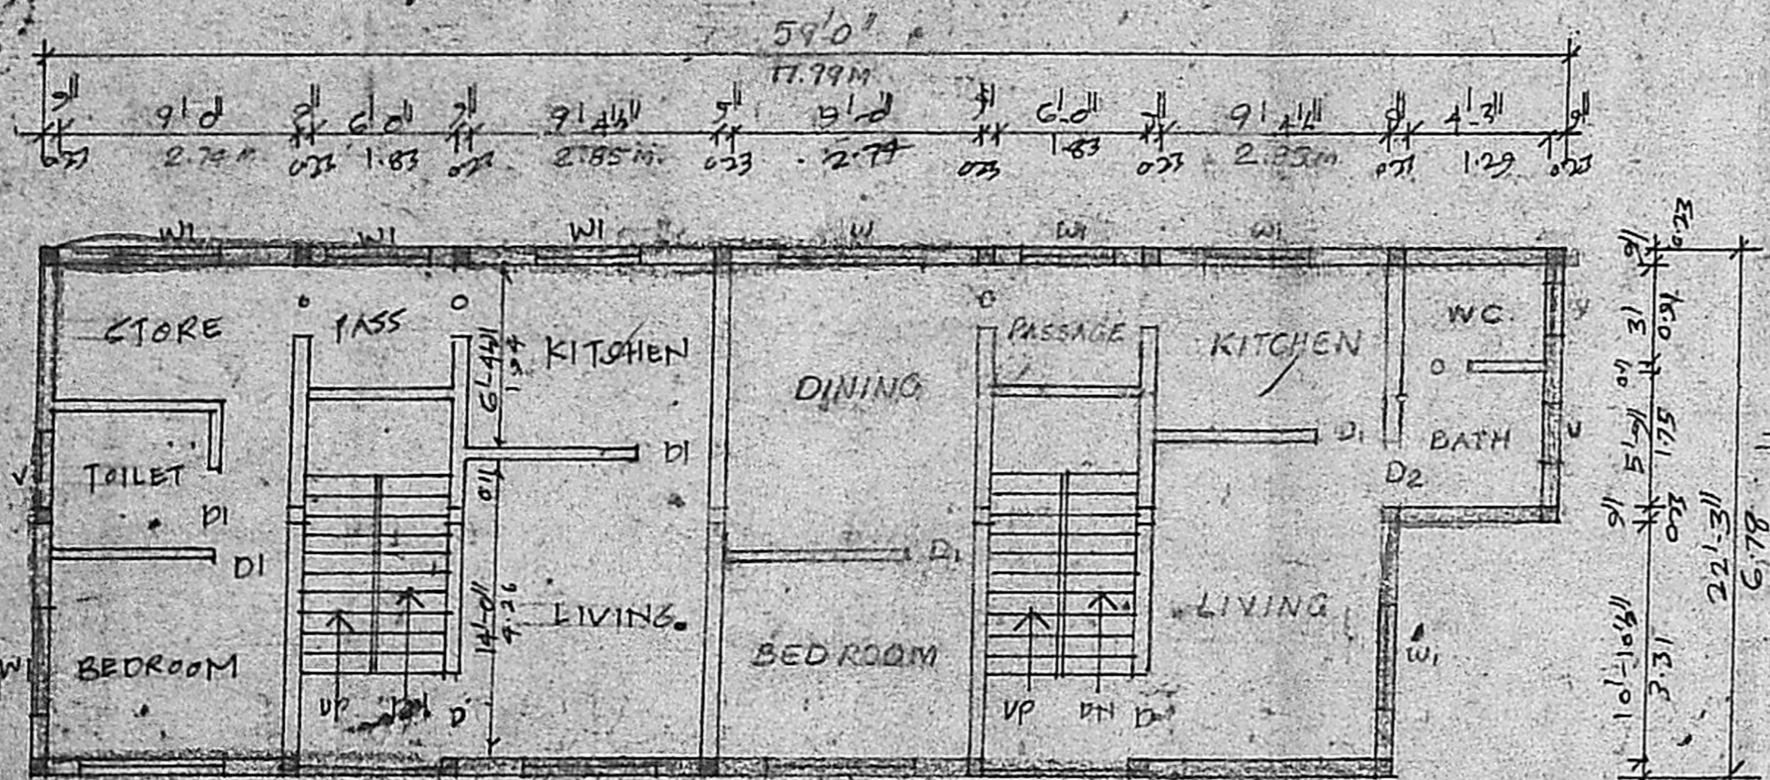


TYPICAL FLOOR (1ST, 2ND & 3RD) PLAN

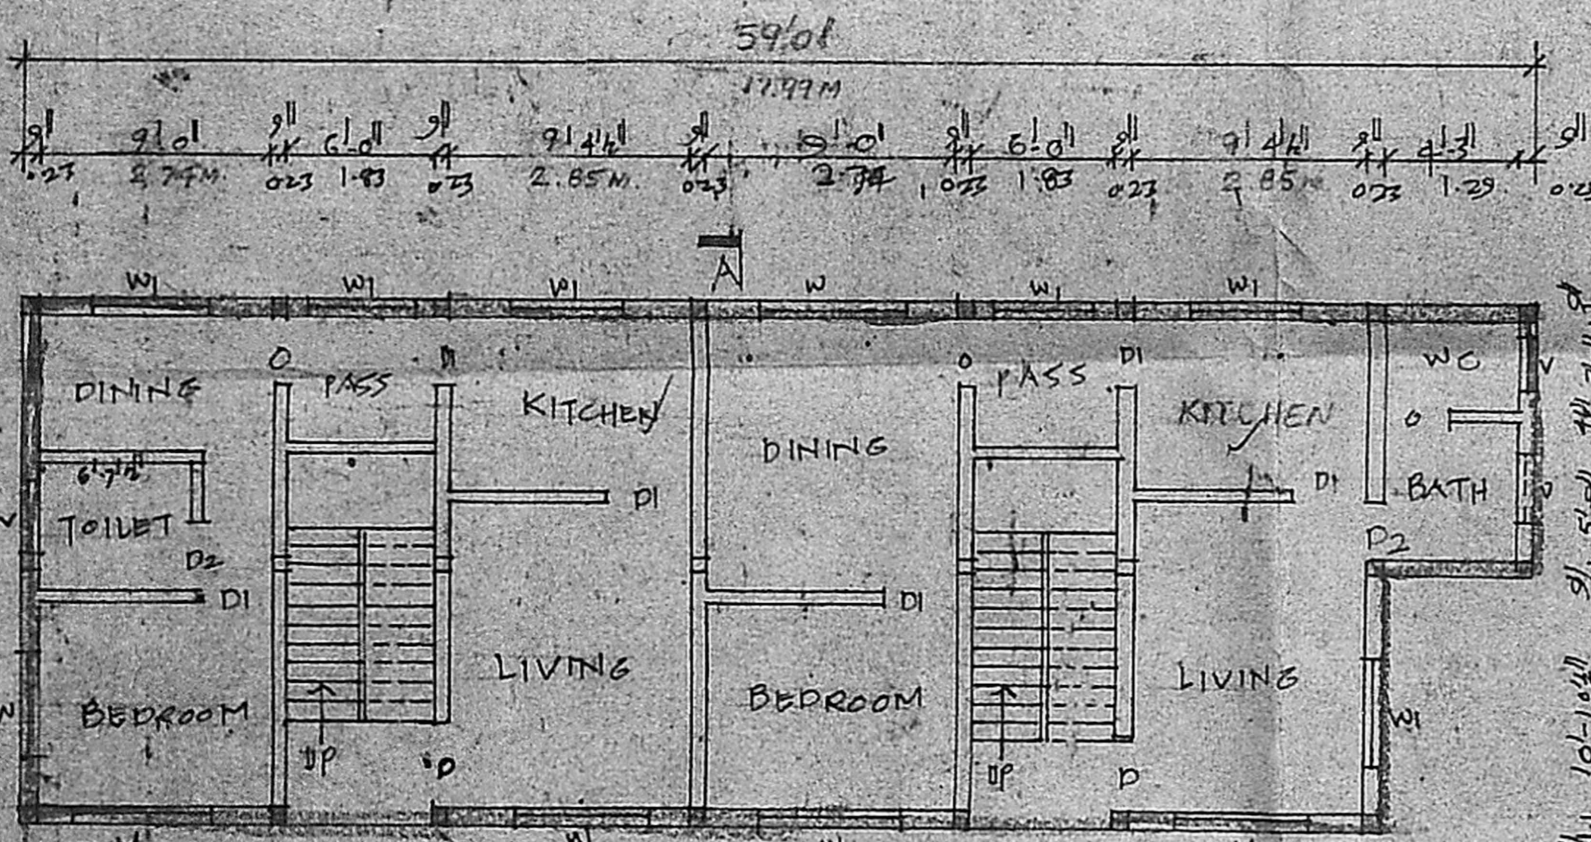

GROUND FLOOR PLAN

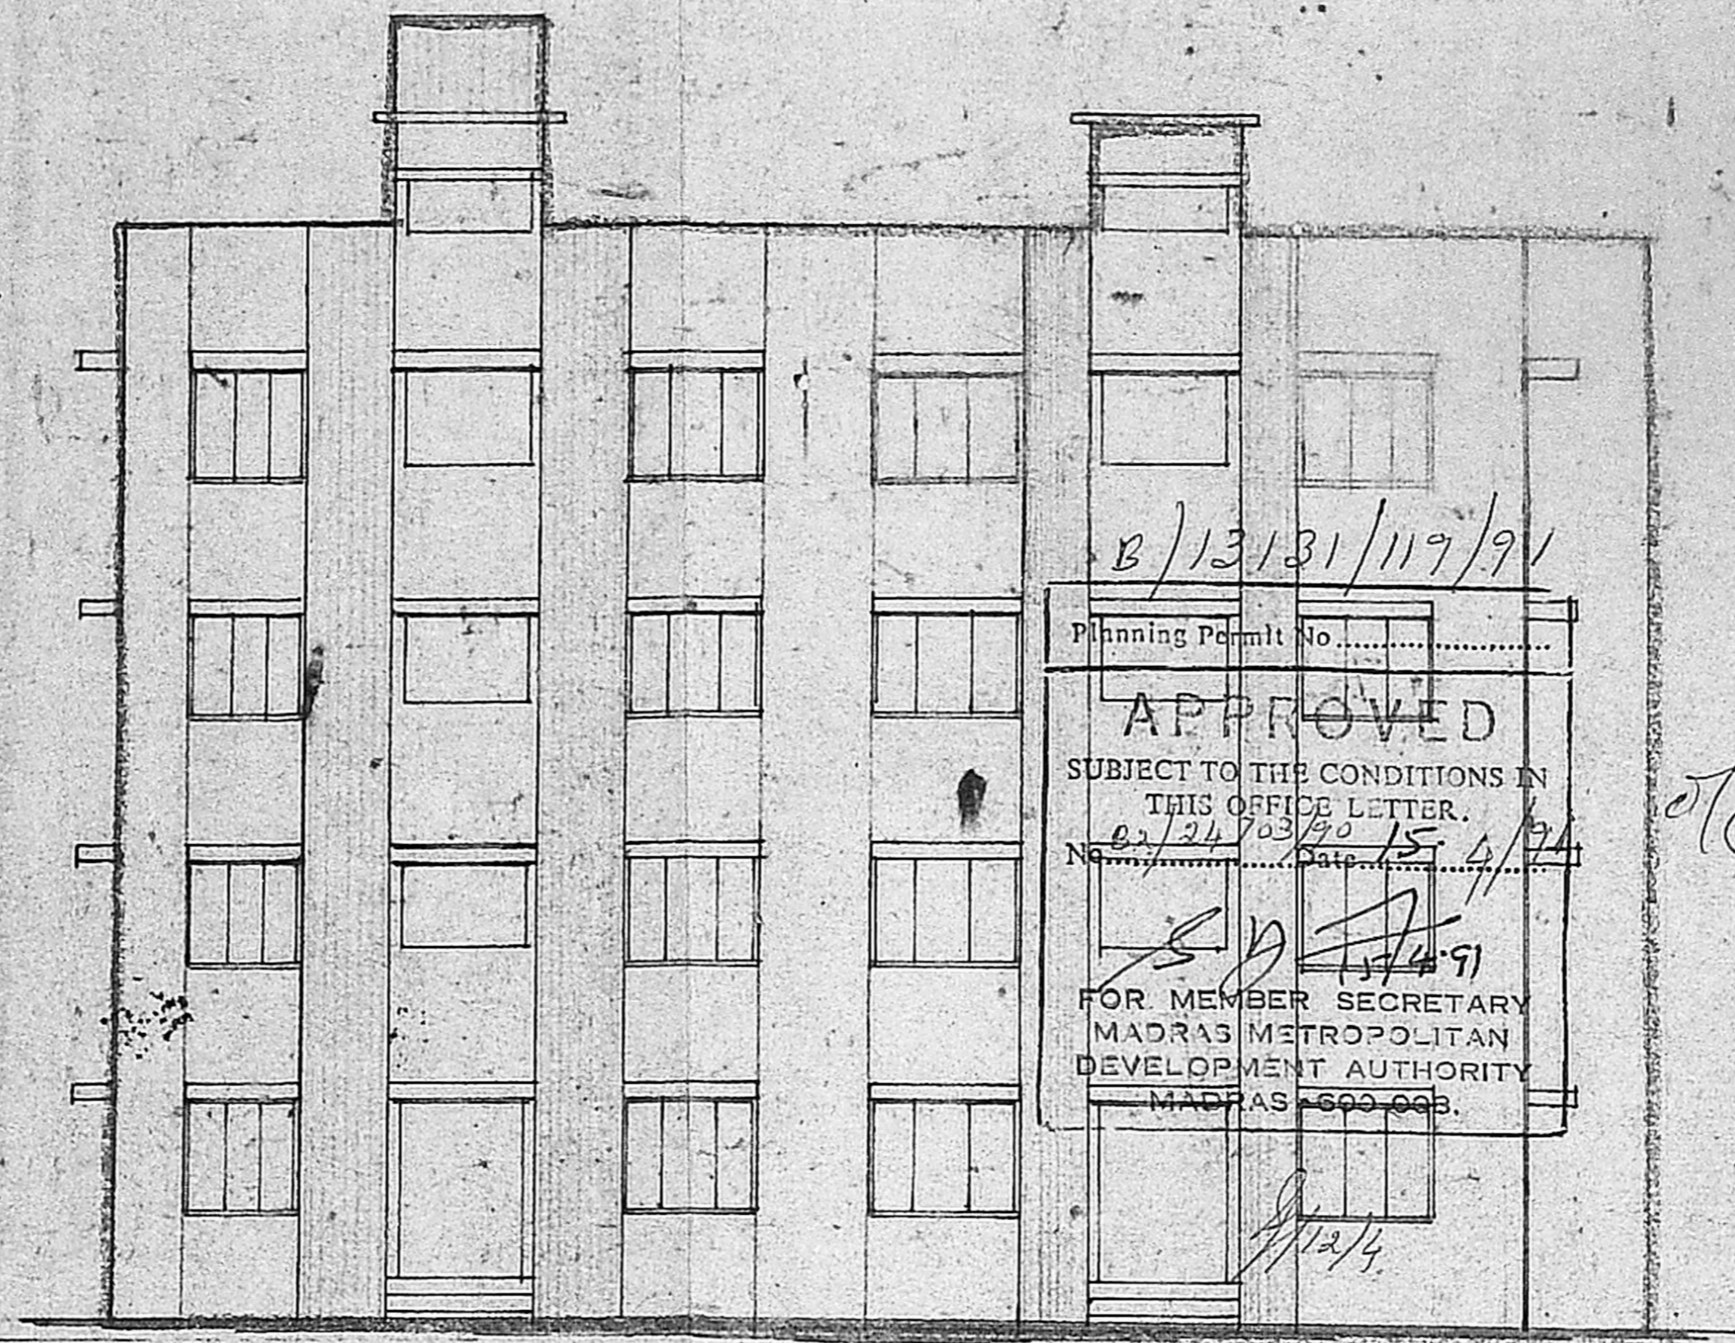

Elevation

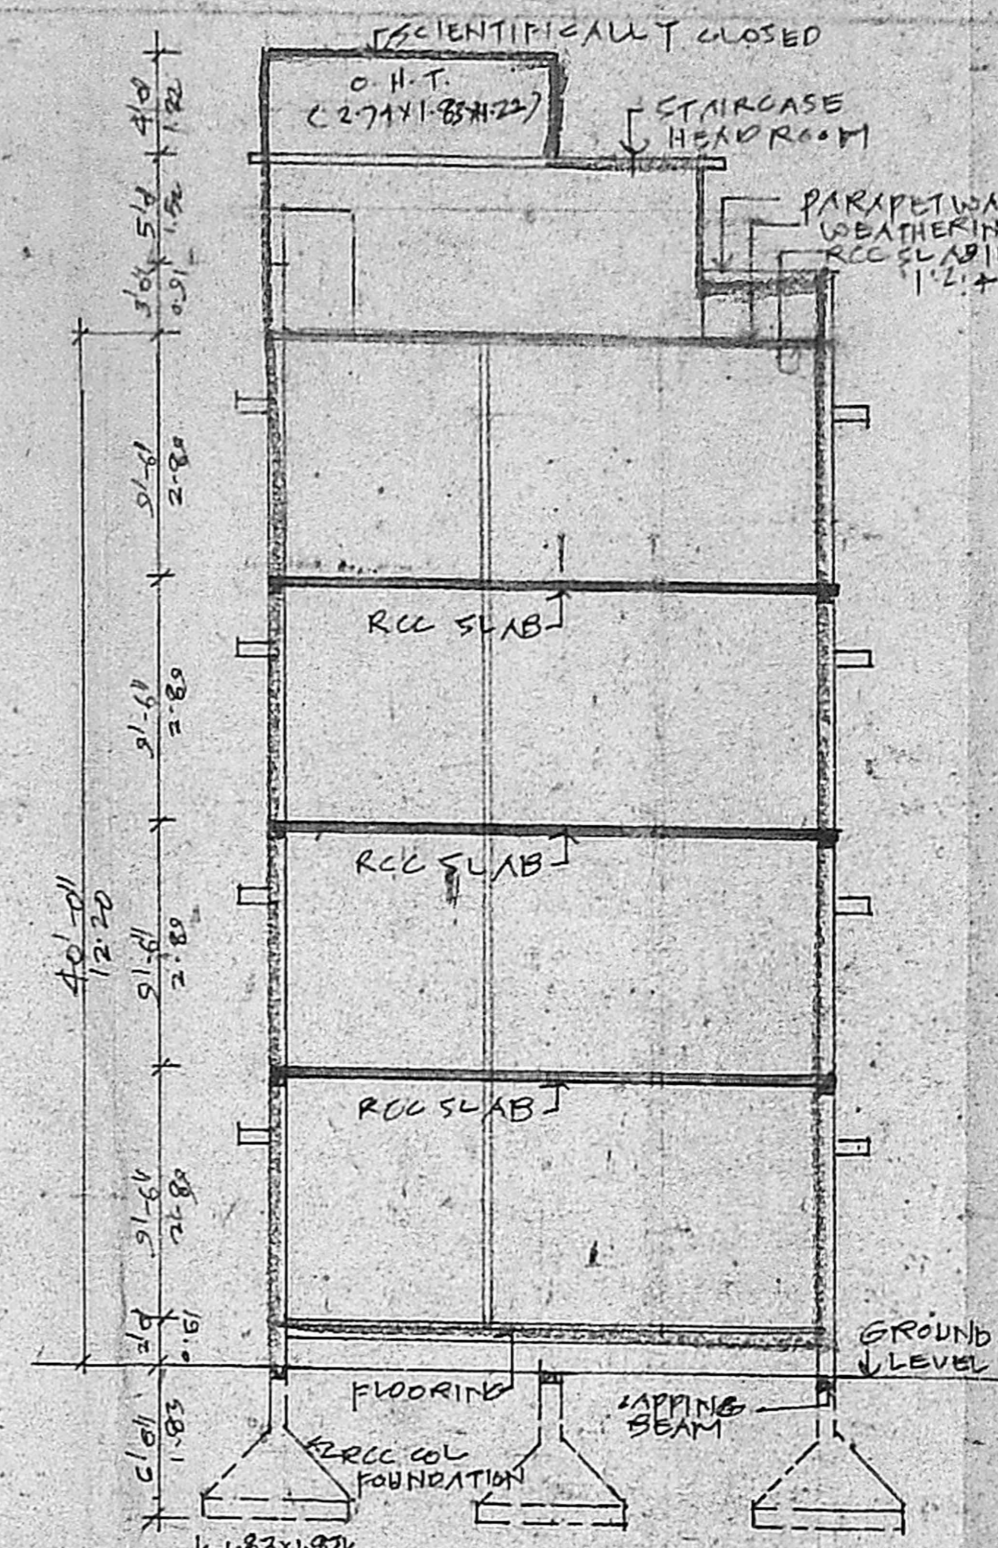


SECTION AA

Joinery details:

| | | | |
|---------|-----------|--------------|-----------|
| D DOOR | 1.00x2.00 | W WINDOW | 1.52x1.37 |
| DI DOOR | 0.91x2.00 | WI WINDOW | 1.22x1.37 |
| D2 DOOR | 0.76x2.00 | V VENTILATOR | 0.76x0.61 |

| Area statement | Sq. Ft. | Sq. M. | |
|----------------|---------|--------|--------------|
| PLOT EXTENT | 3071 | 285 | PRO. WORK |
| GR. FLOOR | 1237 | 114.59 | EXG STREET |
| FIRST FLOOR | 1237 | 114.59 | PLOT OUTLINE |
| SECOND FLOOR | 1237 | 114.59 | |
| THIRD FLOOR | 1237 | 114.59 | |
| TOTAL | 5016 | 466.16 | |

Plan showing the proposed Residential Flats at V.No 54 T.S.No 13, Block No 8, Division No. 146 Alandur Road, SAIDAPET MADRAS.
SCALE (1" = 8' or 1:100)

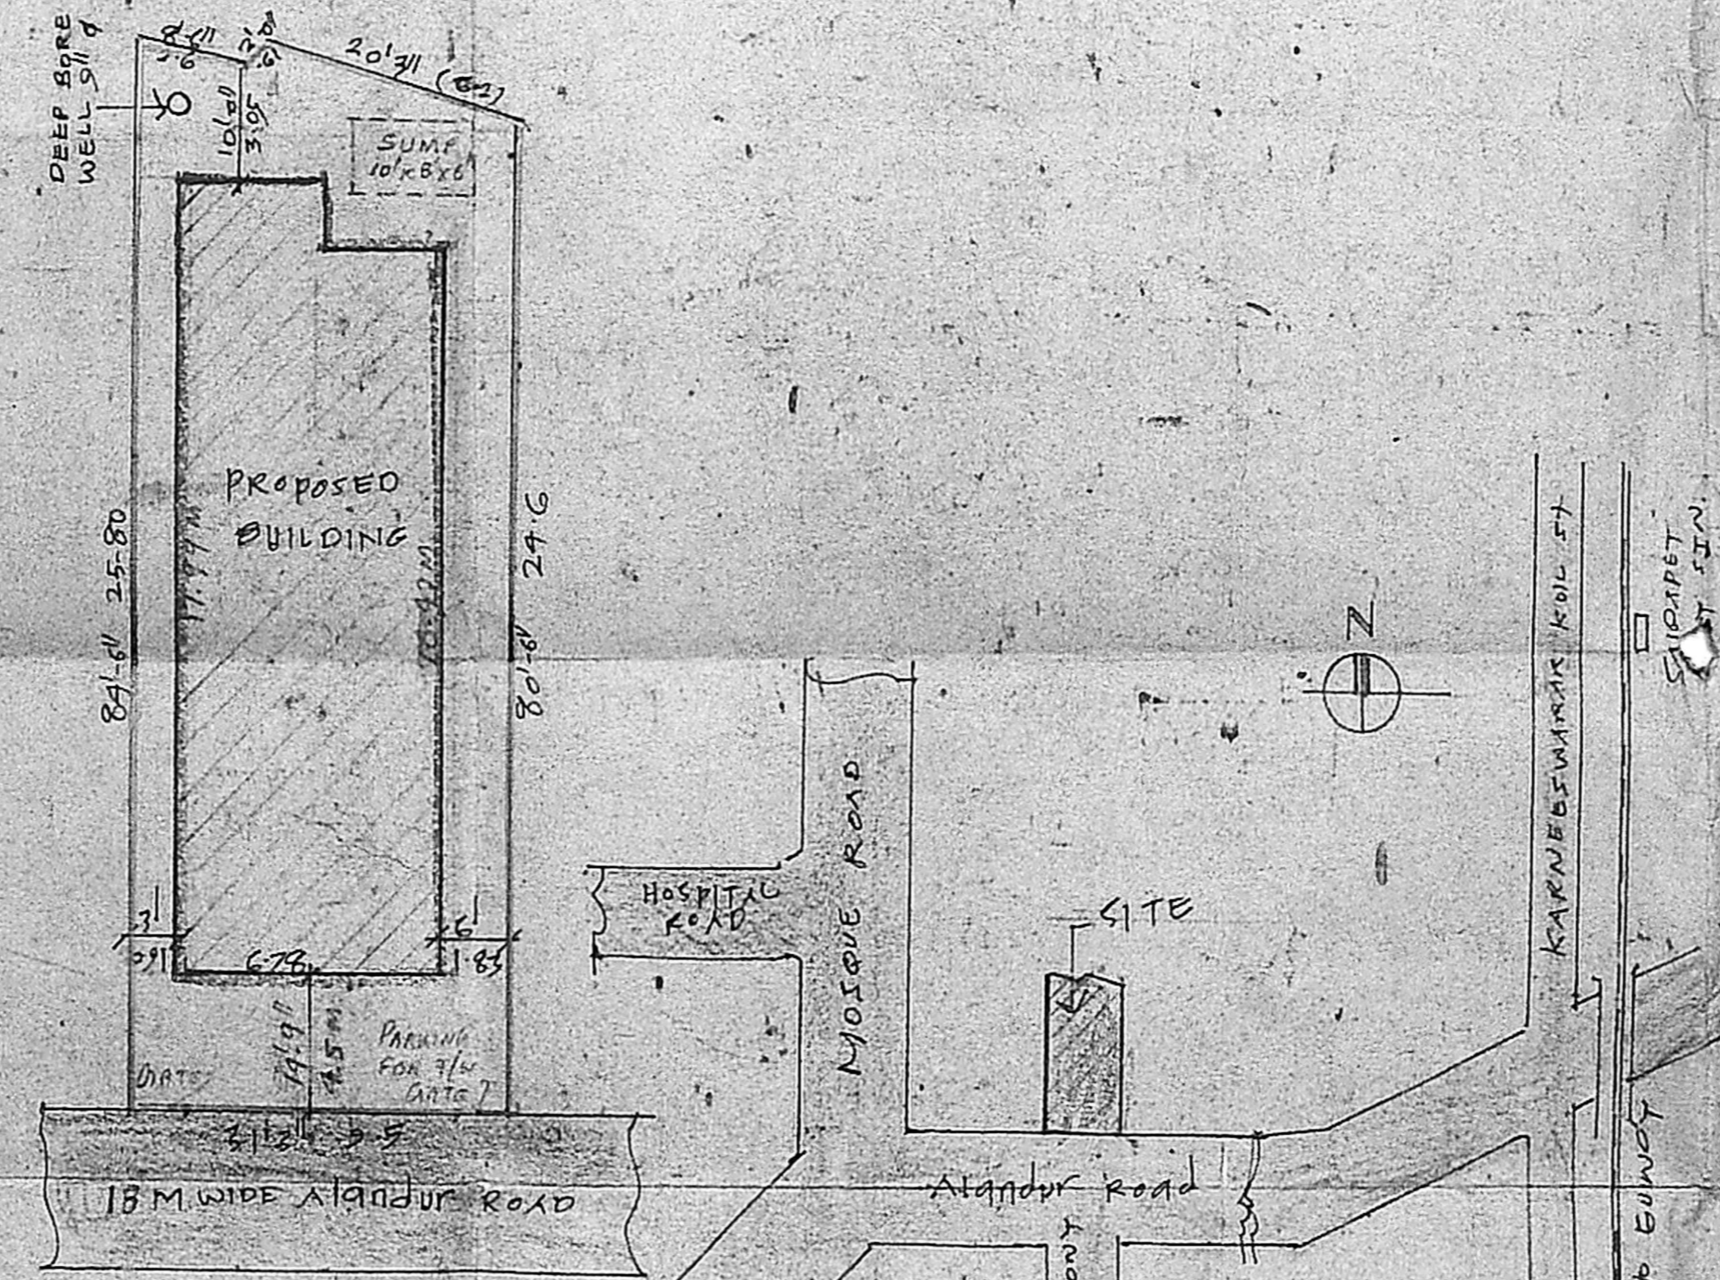

site plan

KEY PLAN

R.P.
M.V.E.A. B/13/131/119/91
C.No. B2/24703/90
PART I
PART II

K. VENUGOPAL
A.E.E.(S)
CONSULTING CIVIL ENGINEER
LICENSED SURVEYOR CLASS 1
CORPORATION OF MADRAS
5, NEELAKANDAN STREET
MUNGAMBANKAM (LAKE AREA)
MADRAS 600034
SIG OF OWNER
SIG OF LICENSED SURVEYOR