



Elevation

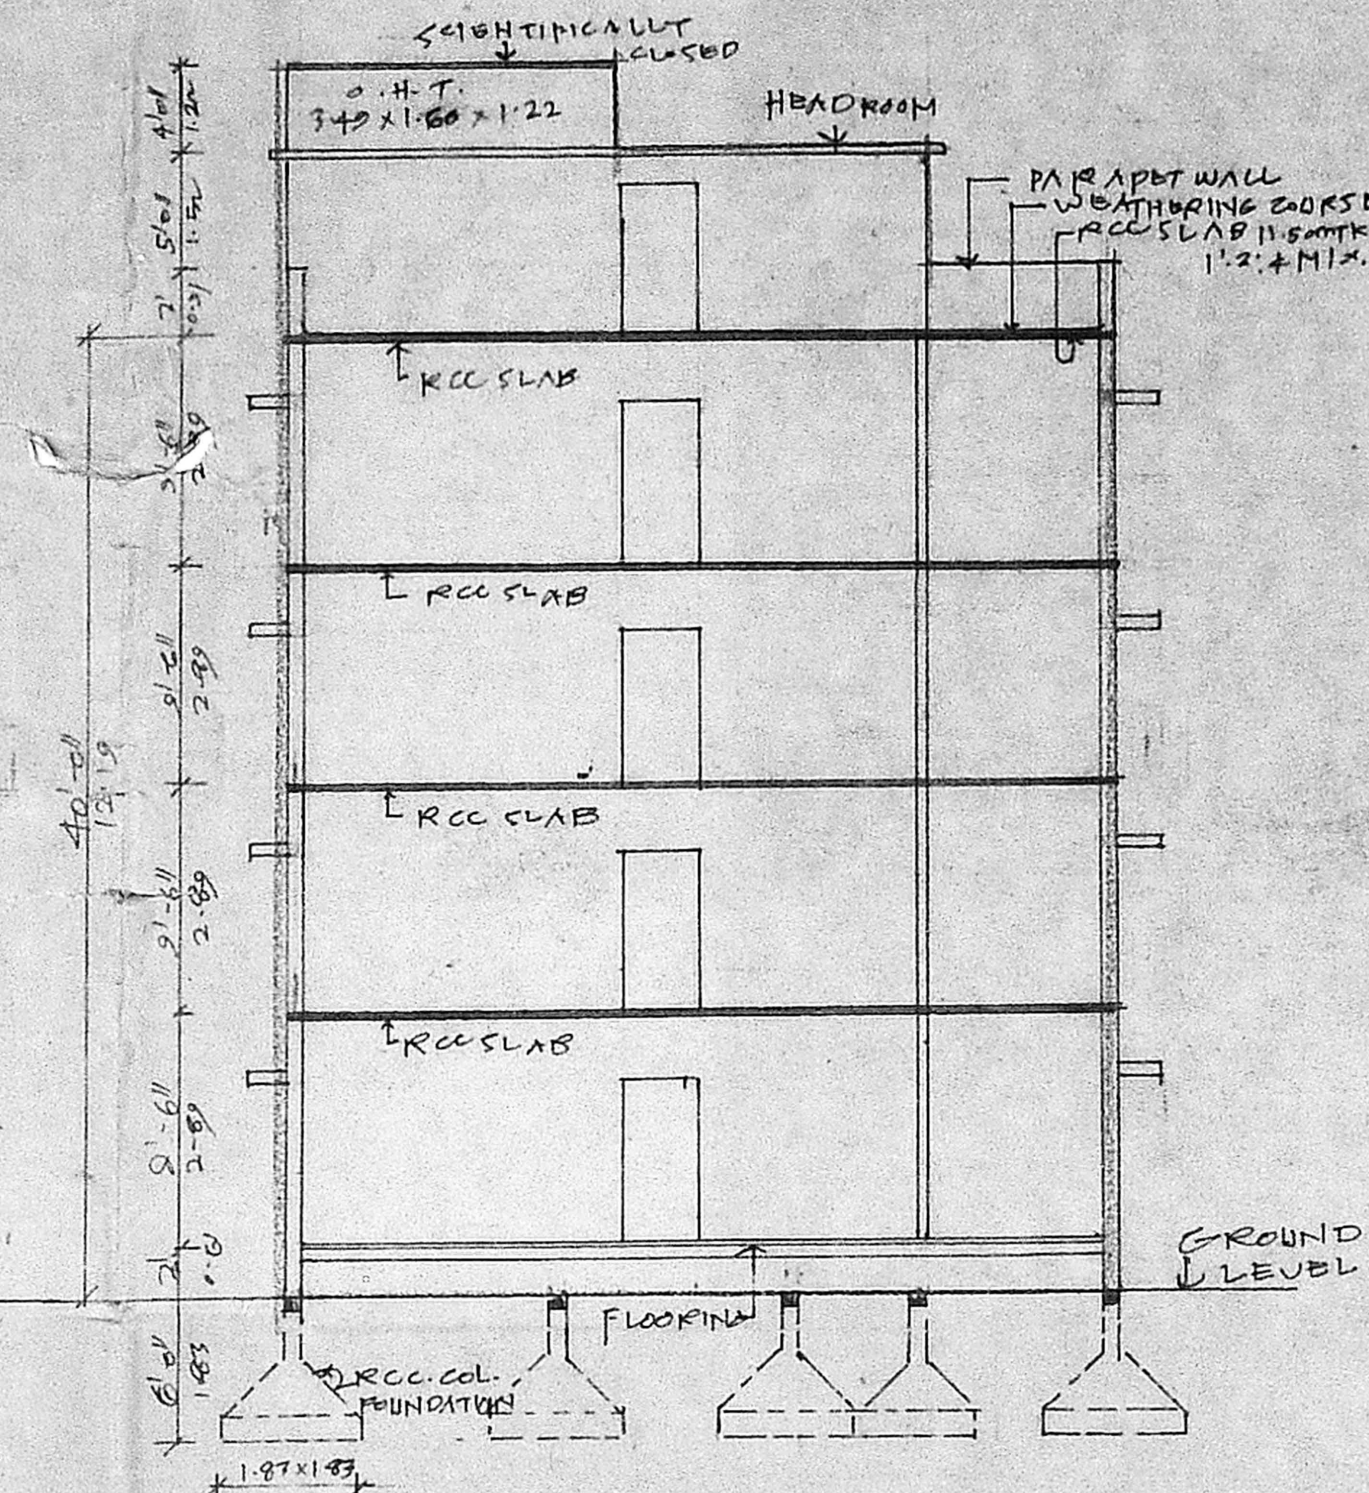


section "AA"

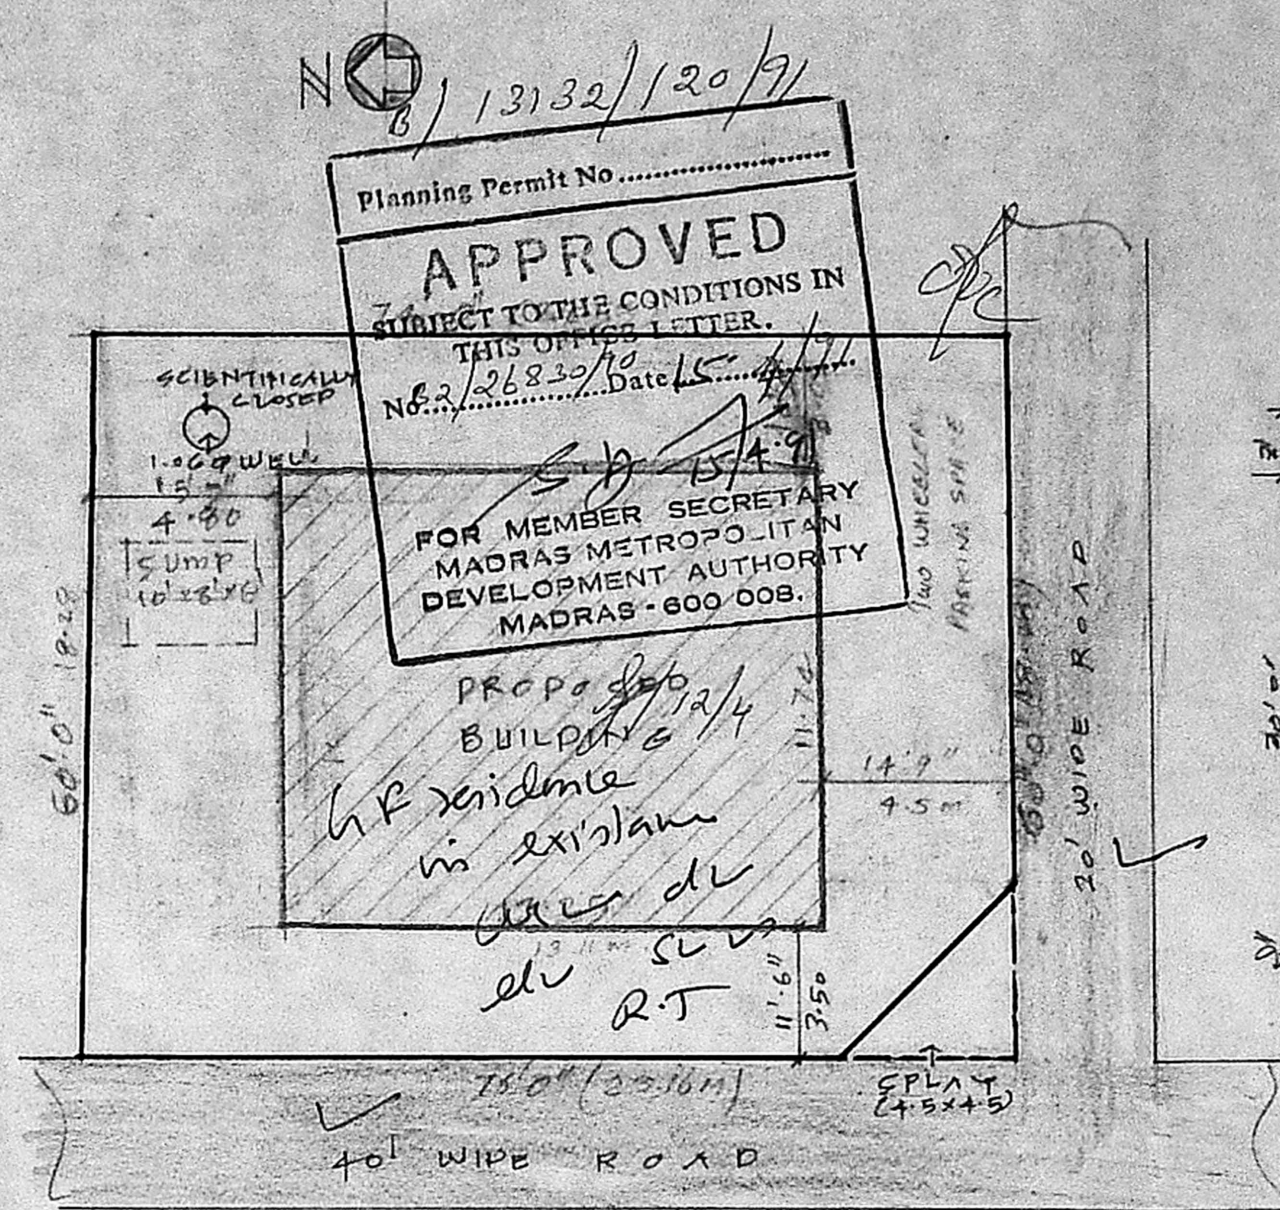

site plan

SCALE 1:200

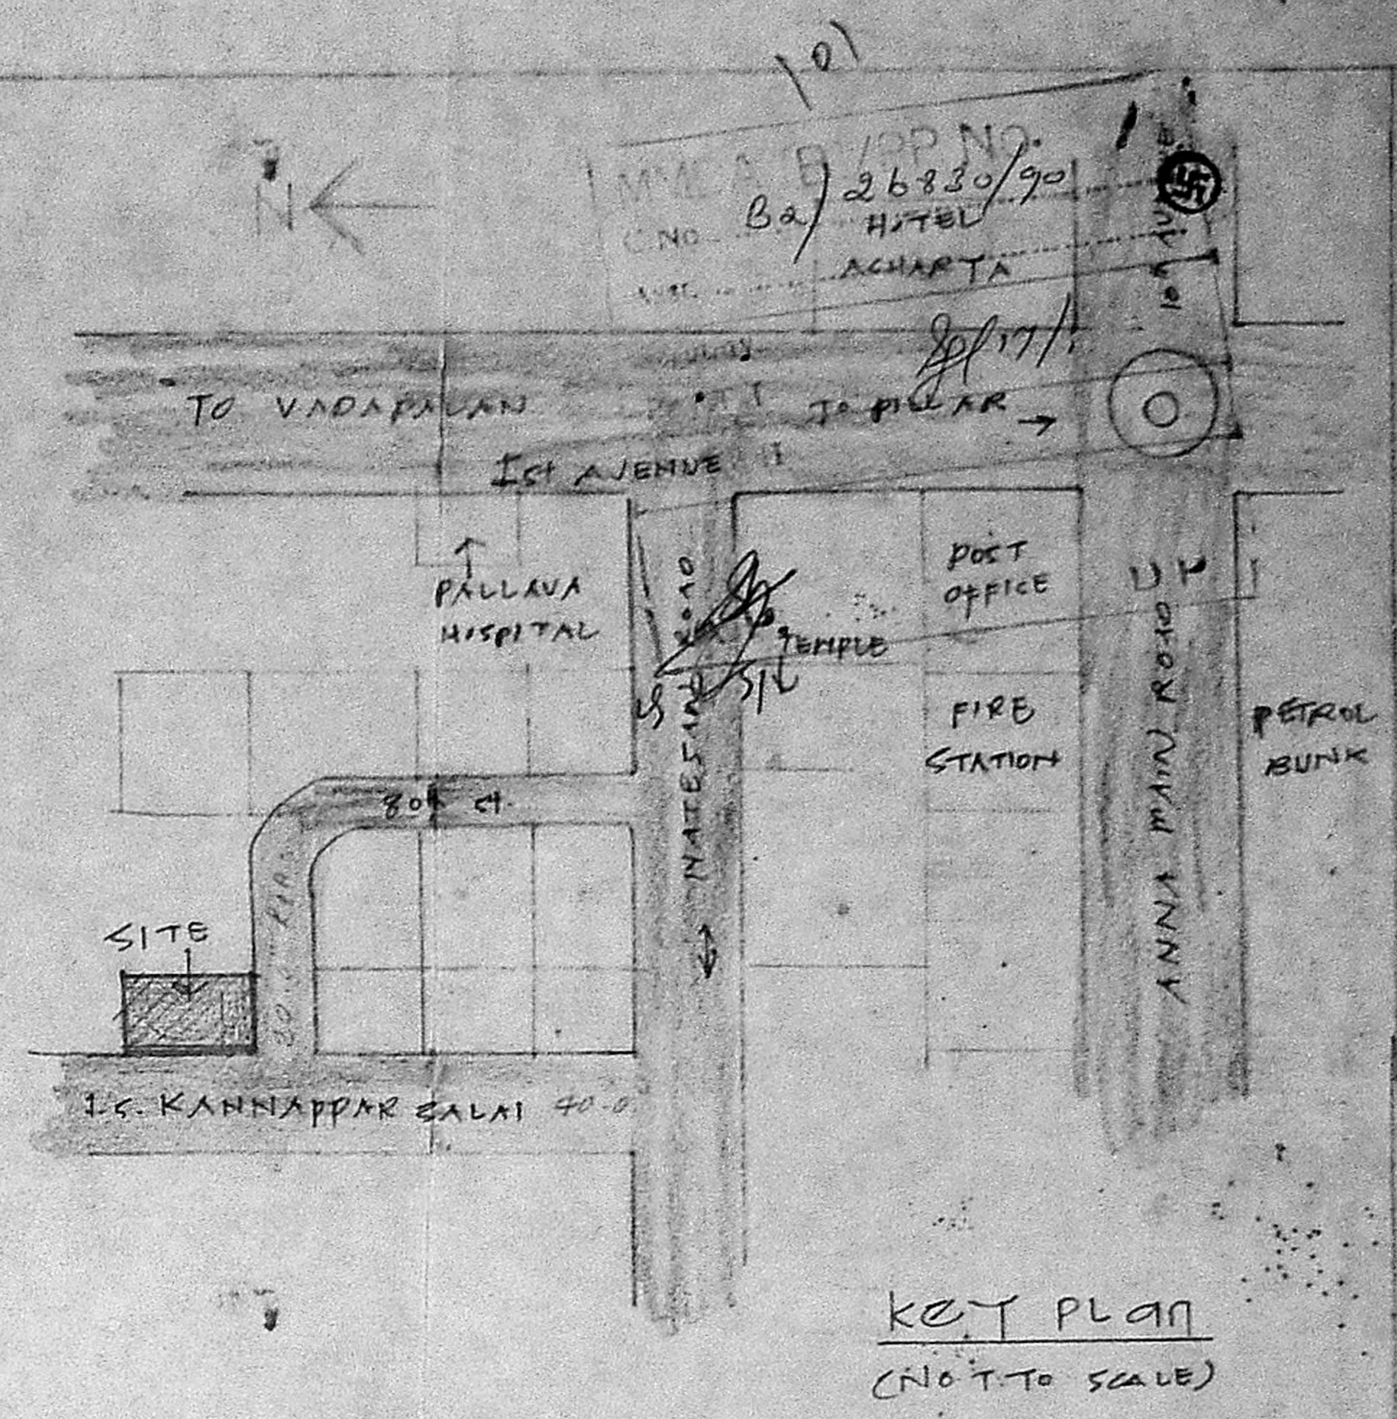


KEY PLAN
(NOT TO SCALE)

JOINERY details:-


D1 DOOR	0.91 x 2.00	W1 WINDOW	0.91 x 3.37
D2 DOOR	0.76 x 2.00	V VENTILATOR	0.76 x 0.61
W WINDOW	1.22 x 1.37		

Area statement


	Sq. Ft.	Sq. M.	Colour index
PLOT EXTENT	4490	417.2	— PROPOSED WORK
GROUND FLOOR	1675	153.6	— EXISTING ST.
FIRST FLOOR	1675	153.6	— PLOT OUTLINE
SECOND FLOOR	1675	153.6	
THIRD FLOOR	1675	153.6	
TOTAL FLOOR AREA	6700	622.40	

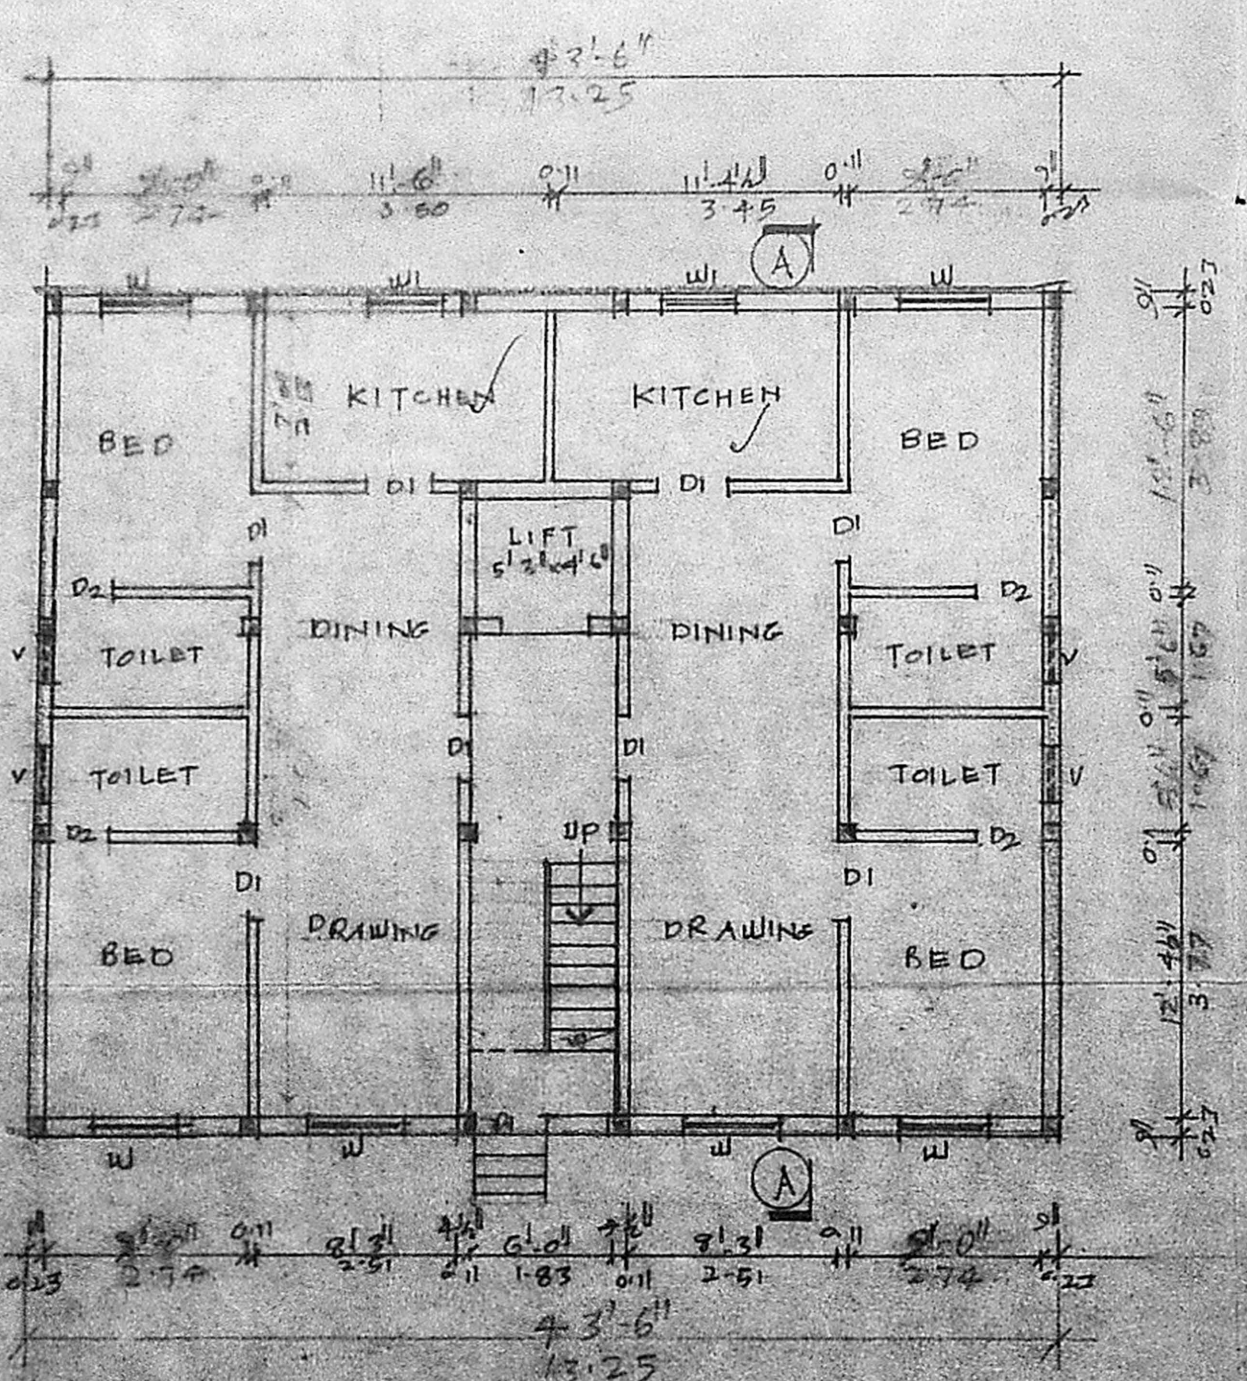

Ground floor plan

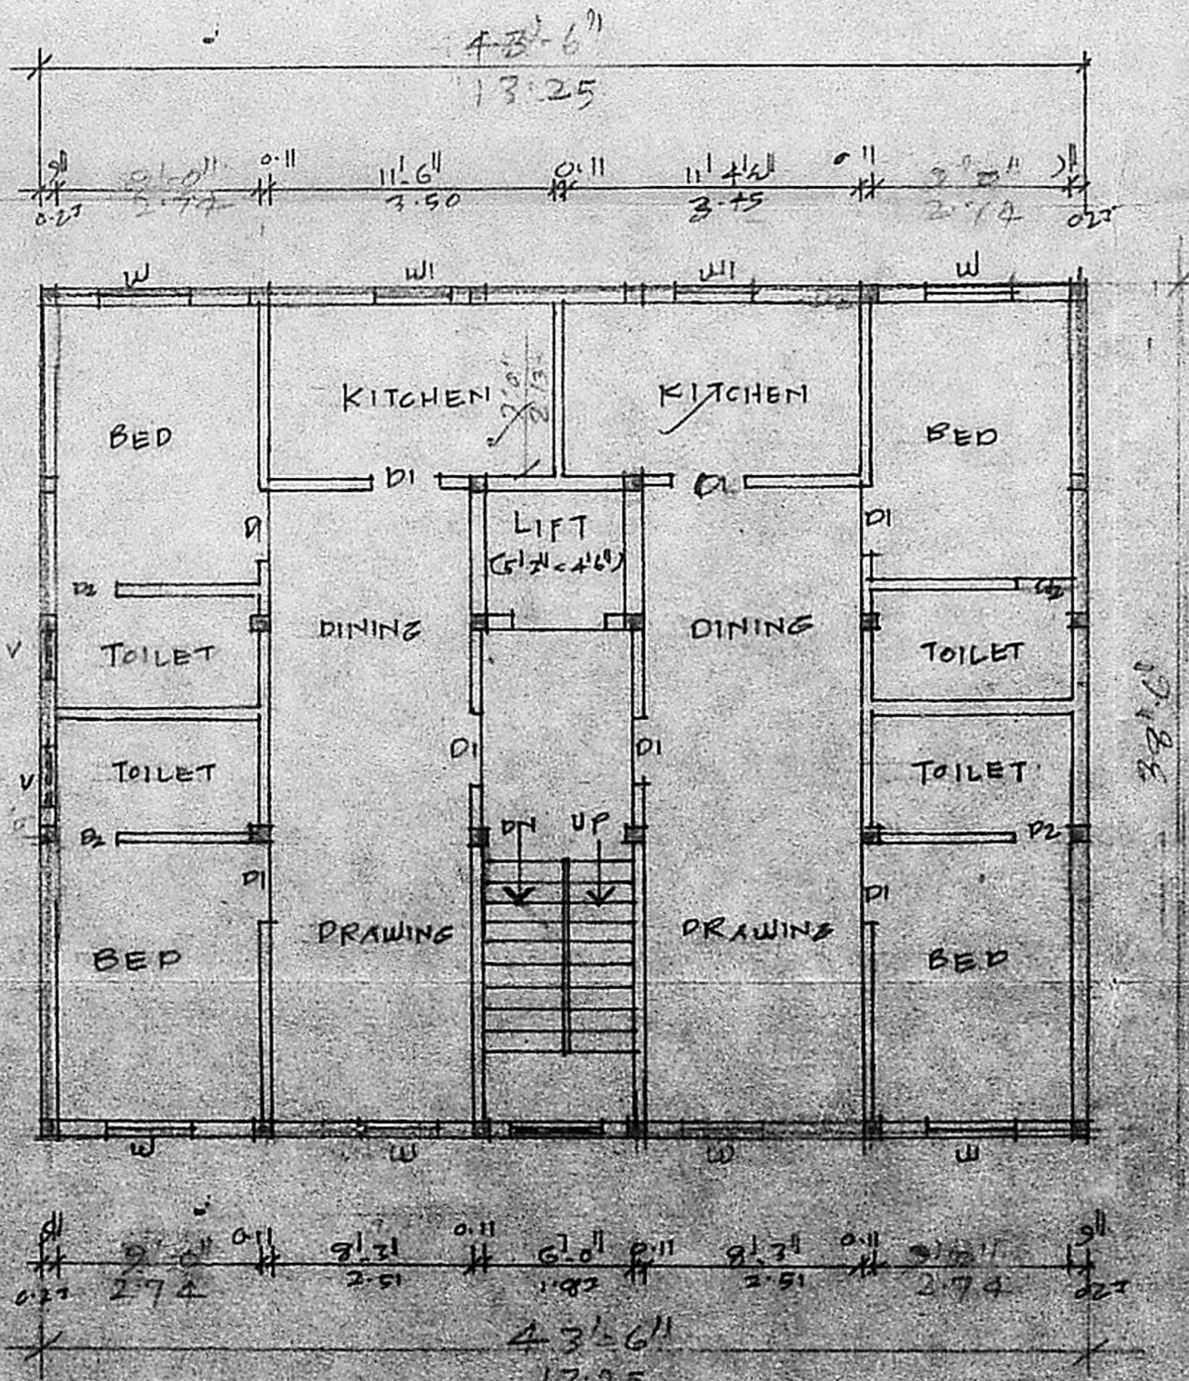

Typical 1st 2nd and 3rd floor plan

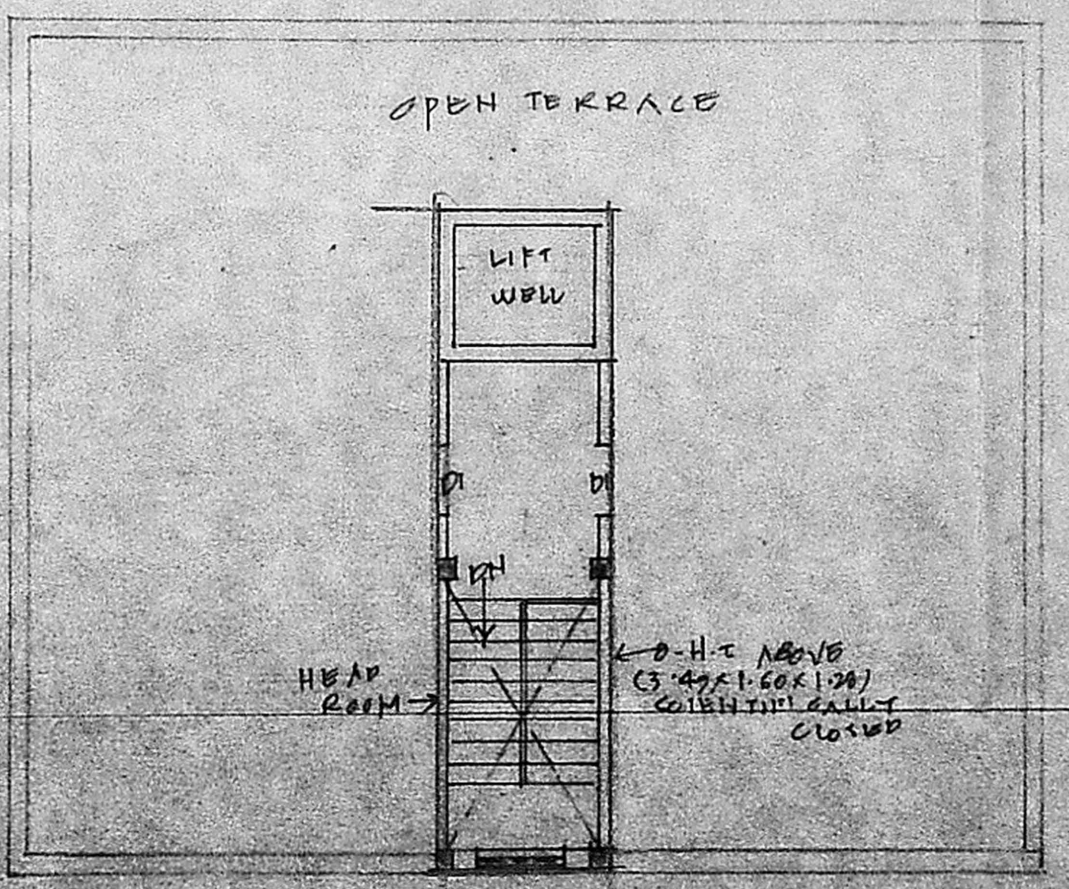

terrace floor plan

PLAN showing the proposed residential flats at plot no 1188, T.S. No 25/1, Block no 55, J.S. Kannappar Salai, Ashok Nagar, Kodambakkam village, Madras-83.

SCALE (1" = 81.01) 1:100

Signature

Signature
A. VENUGOPAL
 ASE (RIG)
 CONSULTING CIVIL ENGINEER
 LICENSE SURVEYOR CLASS I
 CORPORATION OF MADRAS
 3, NEELAKAVAN STREET
 NUNGAMBAKKAM LAKE AREA
 MADRAS-600 034
 S/O OF LICENSER ENGINEER