




ELEVATION

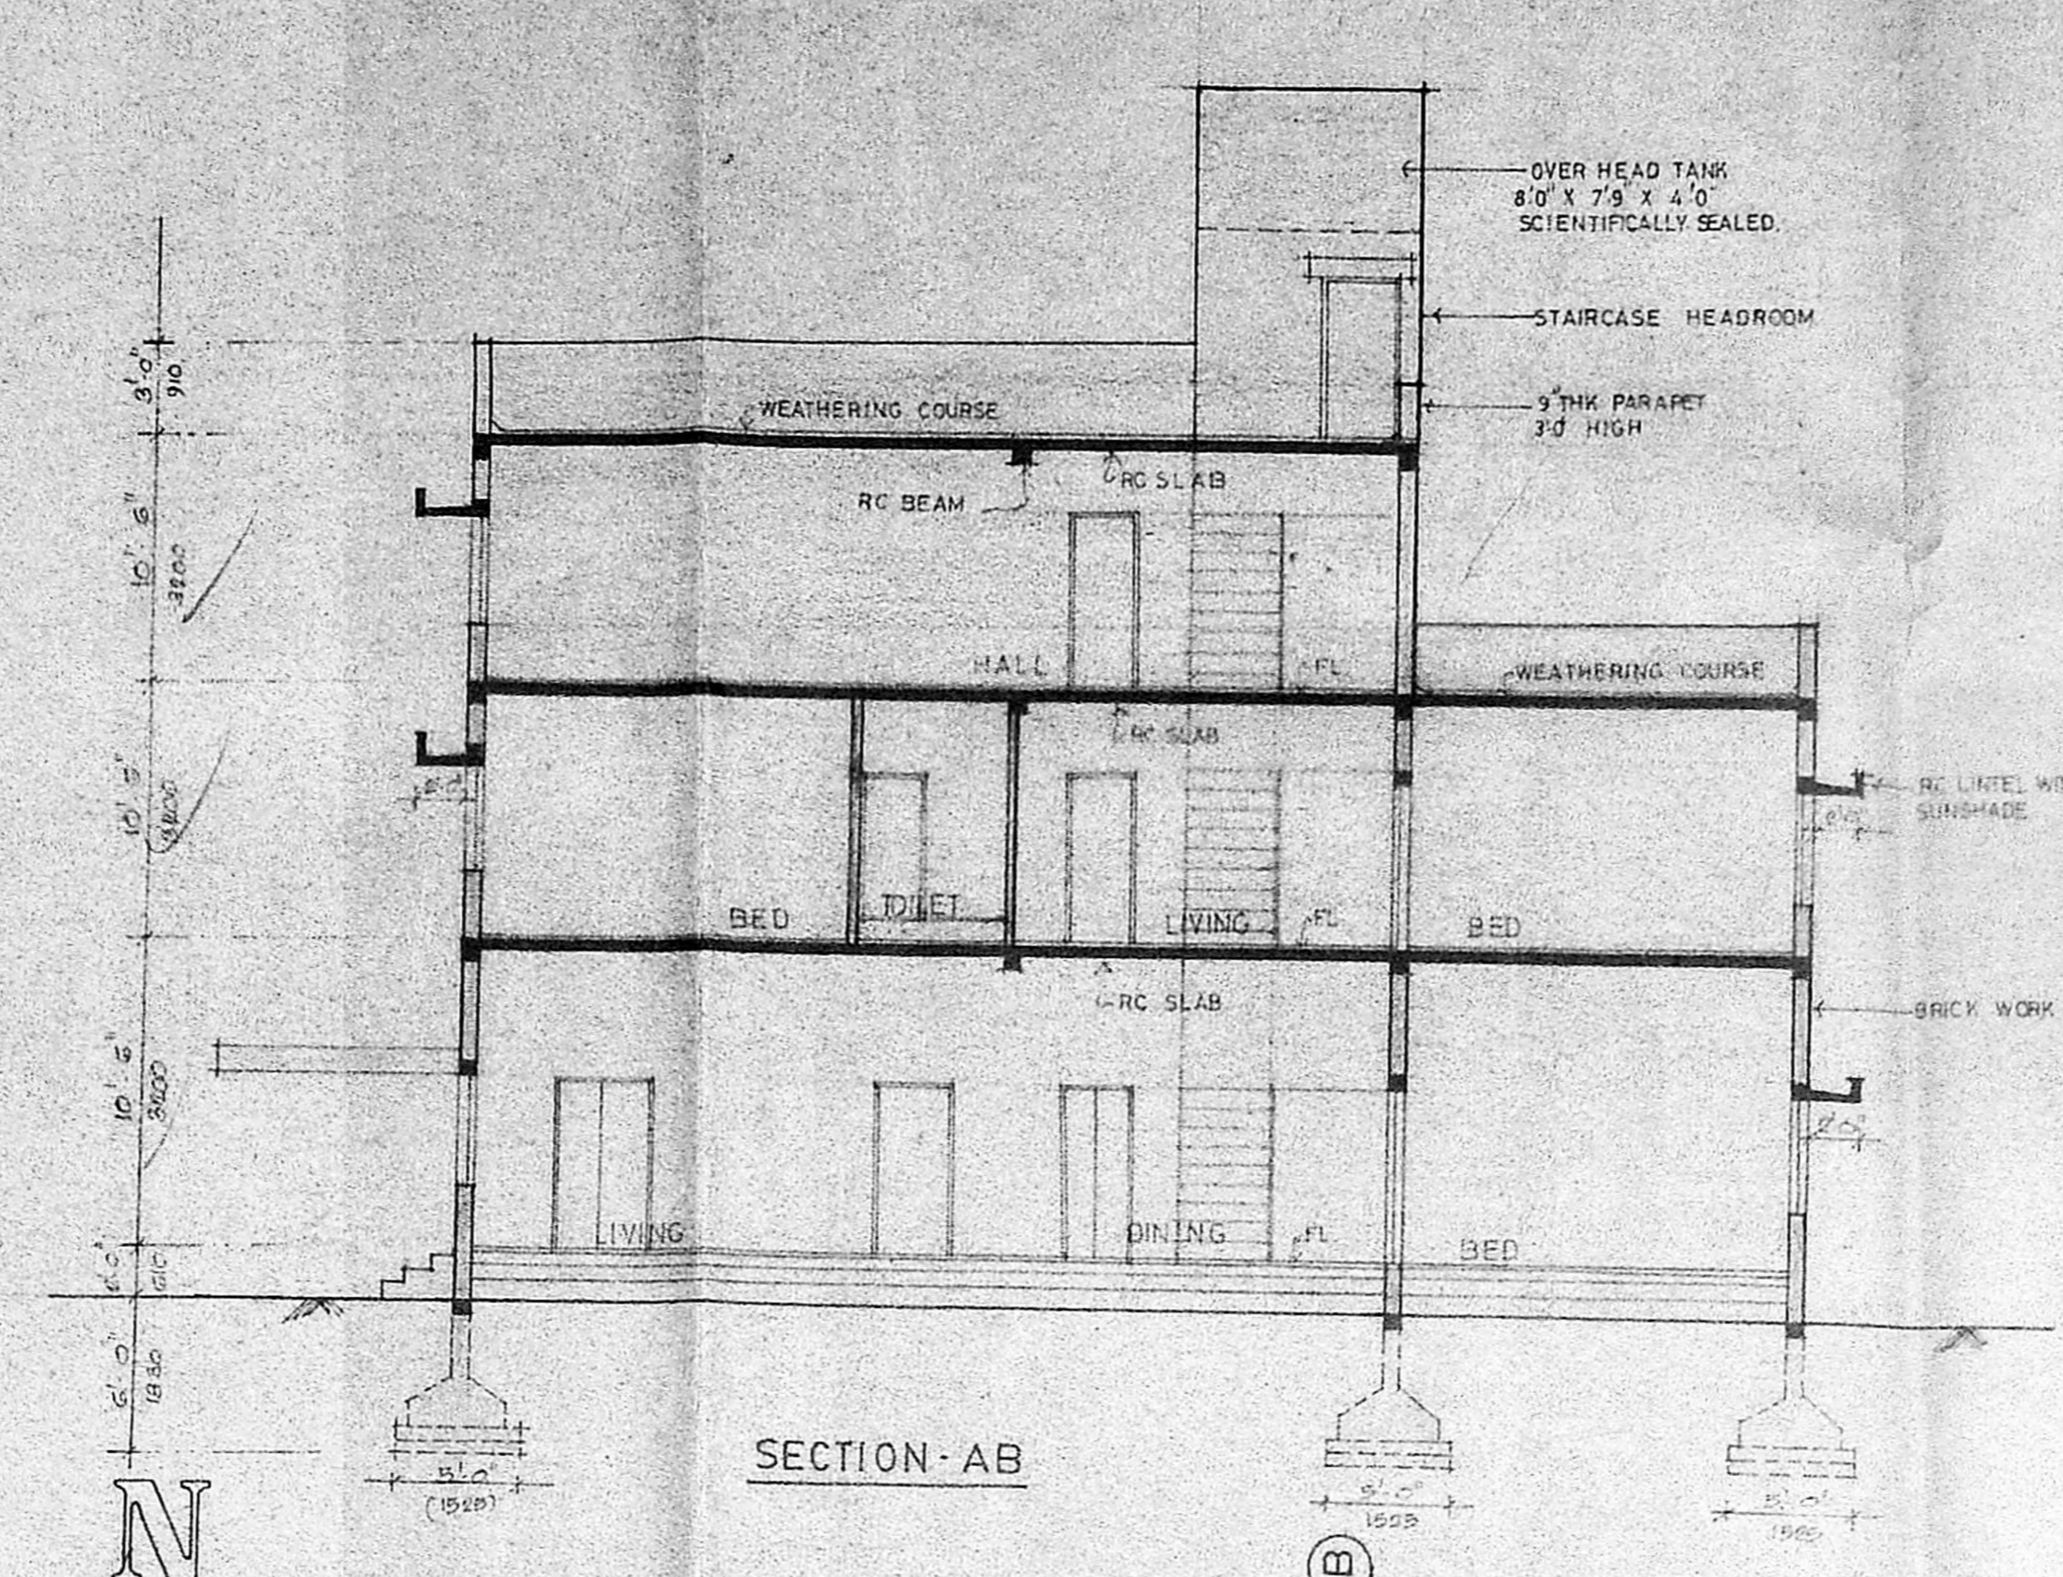

SECTION - AB

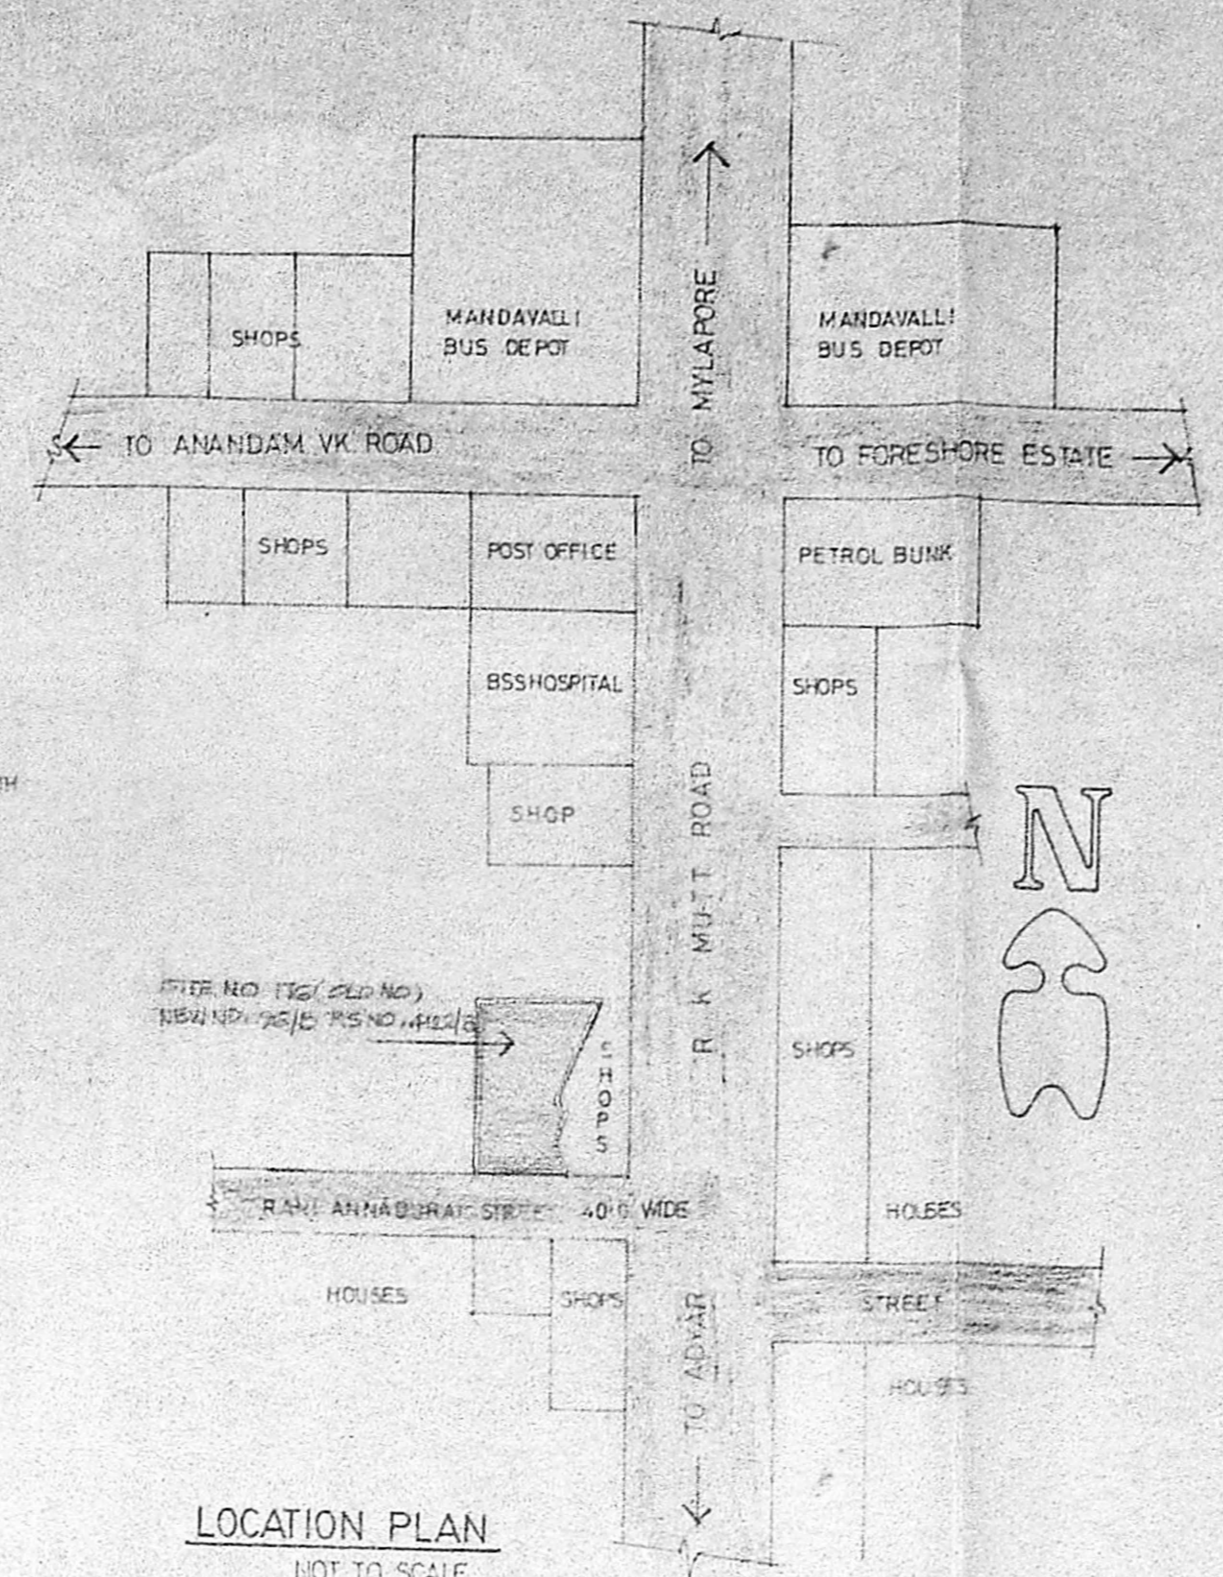


LOCATION PLAN NOT TO SCALE

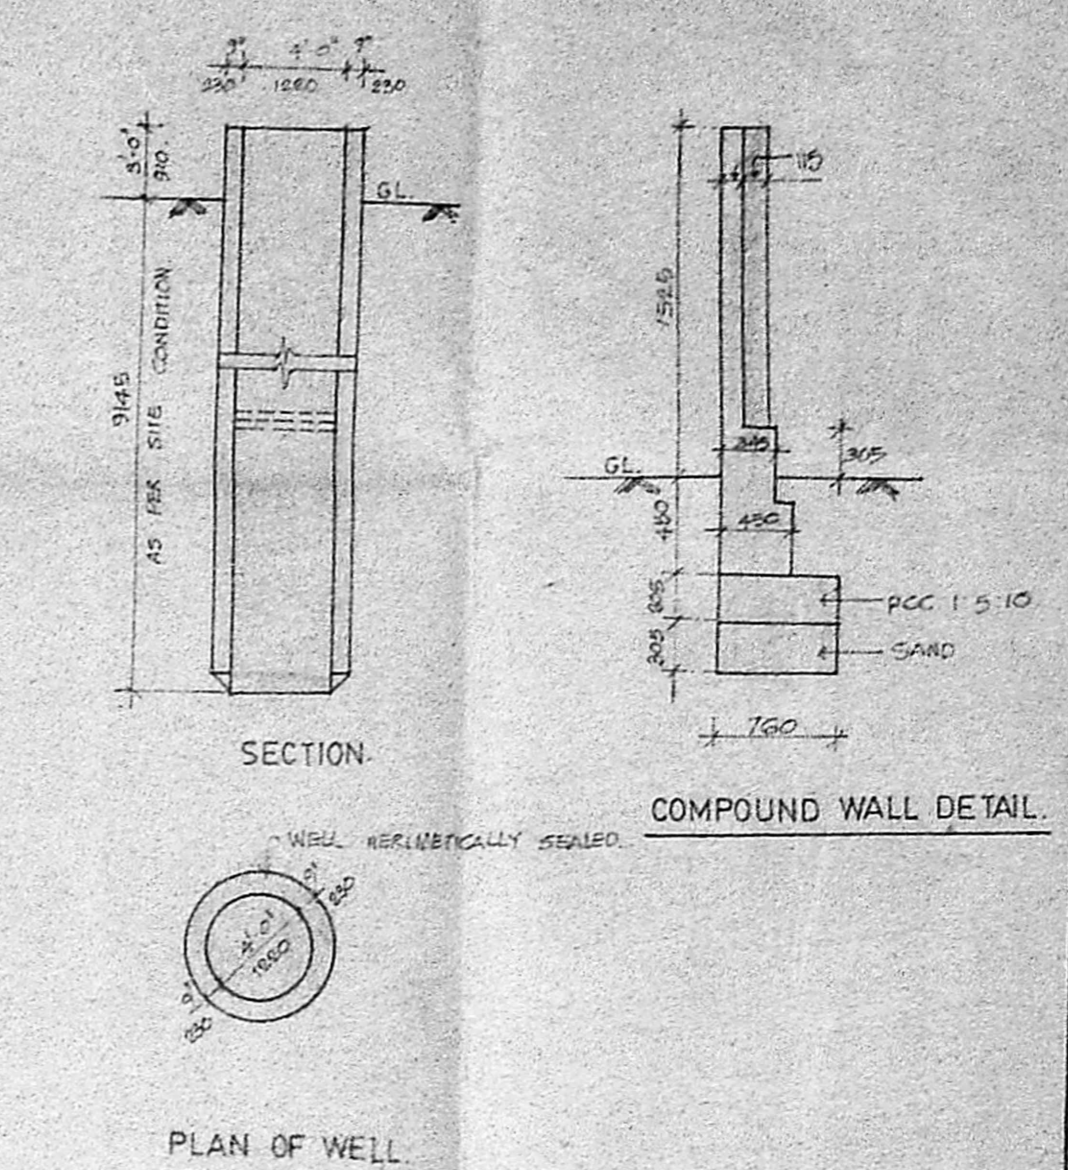


SECTION


PLAN OF WELL

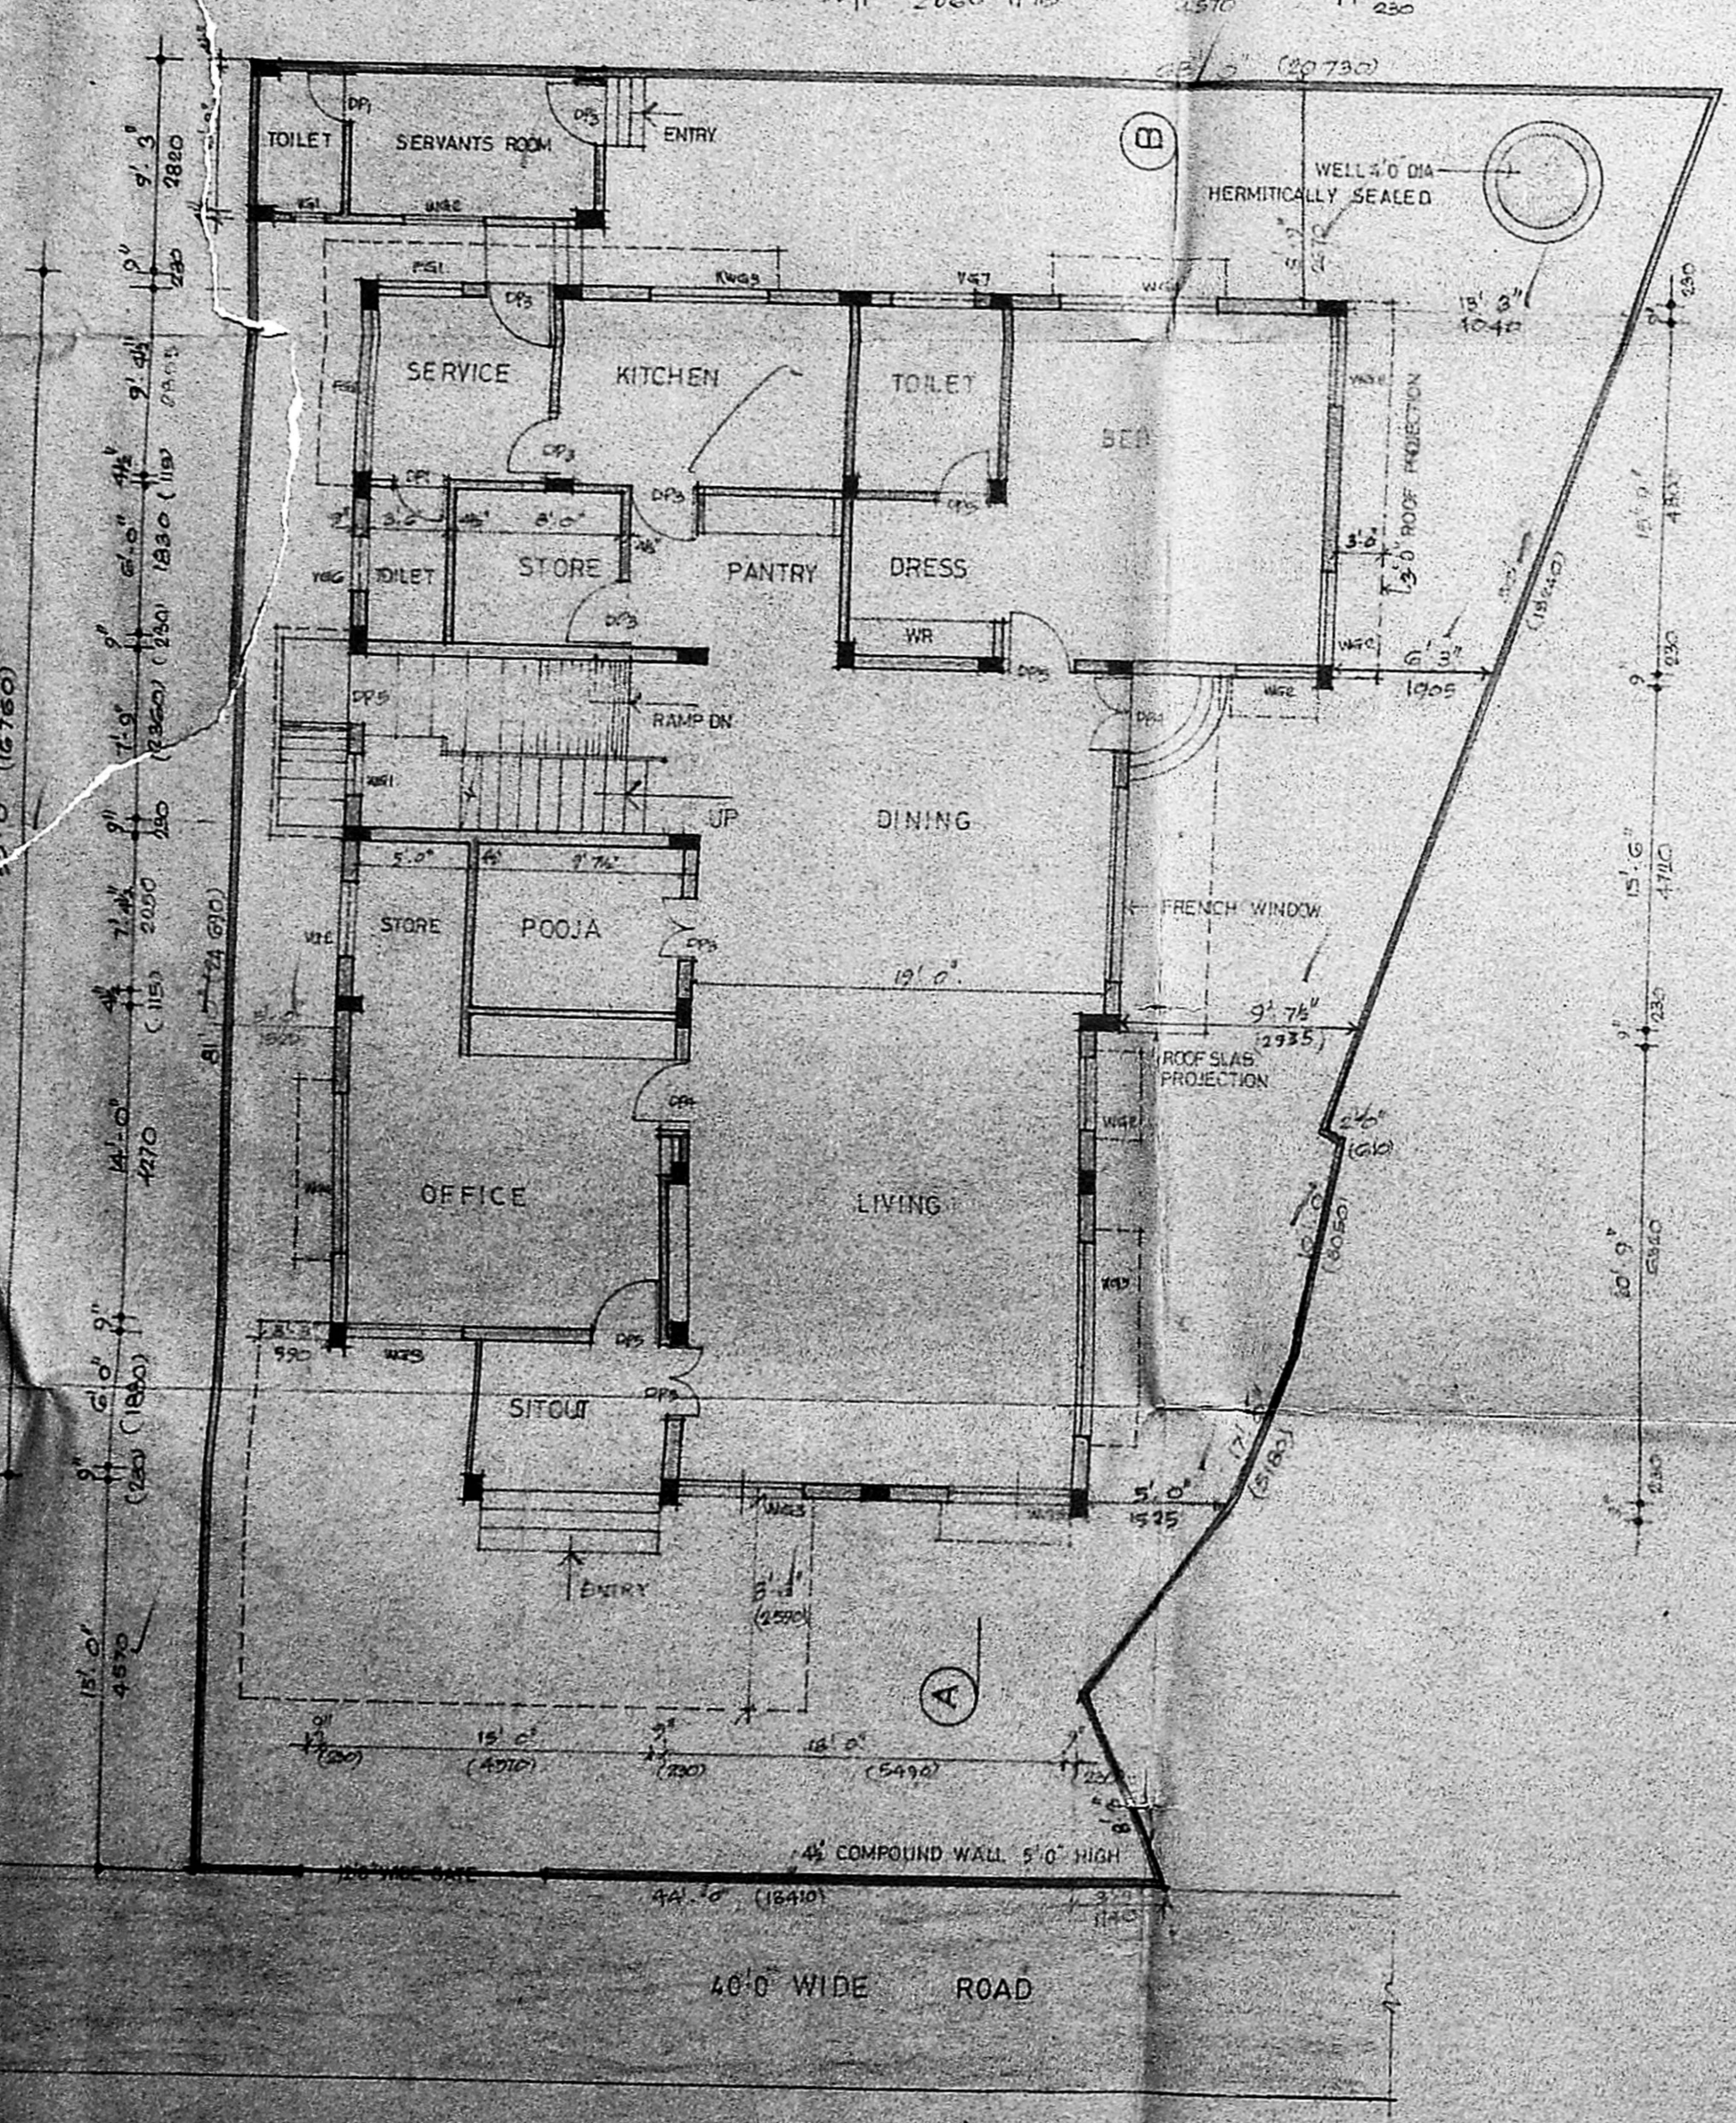

GROUND FLOOR PLAN & SITE PLAN.

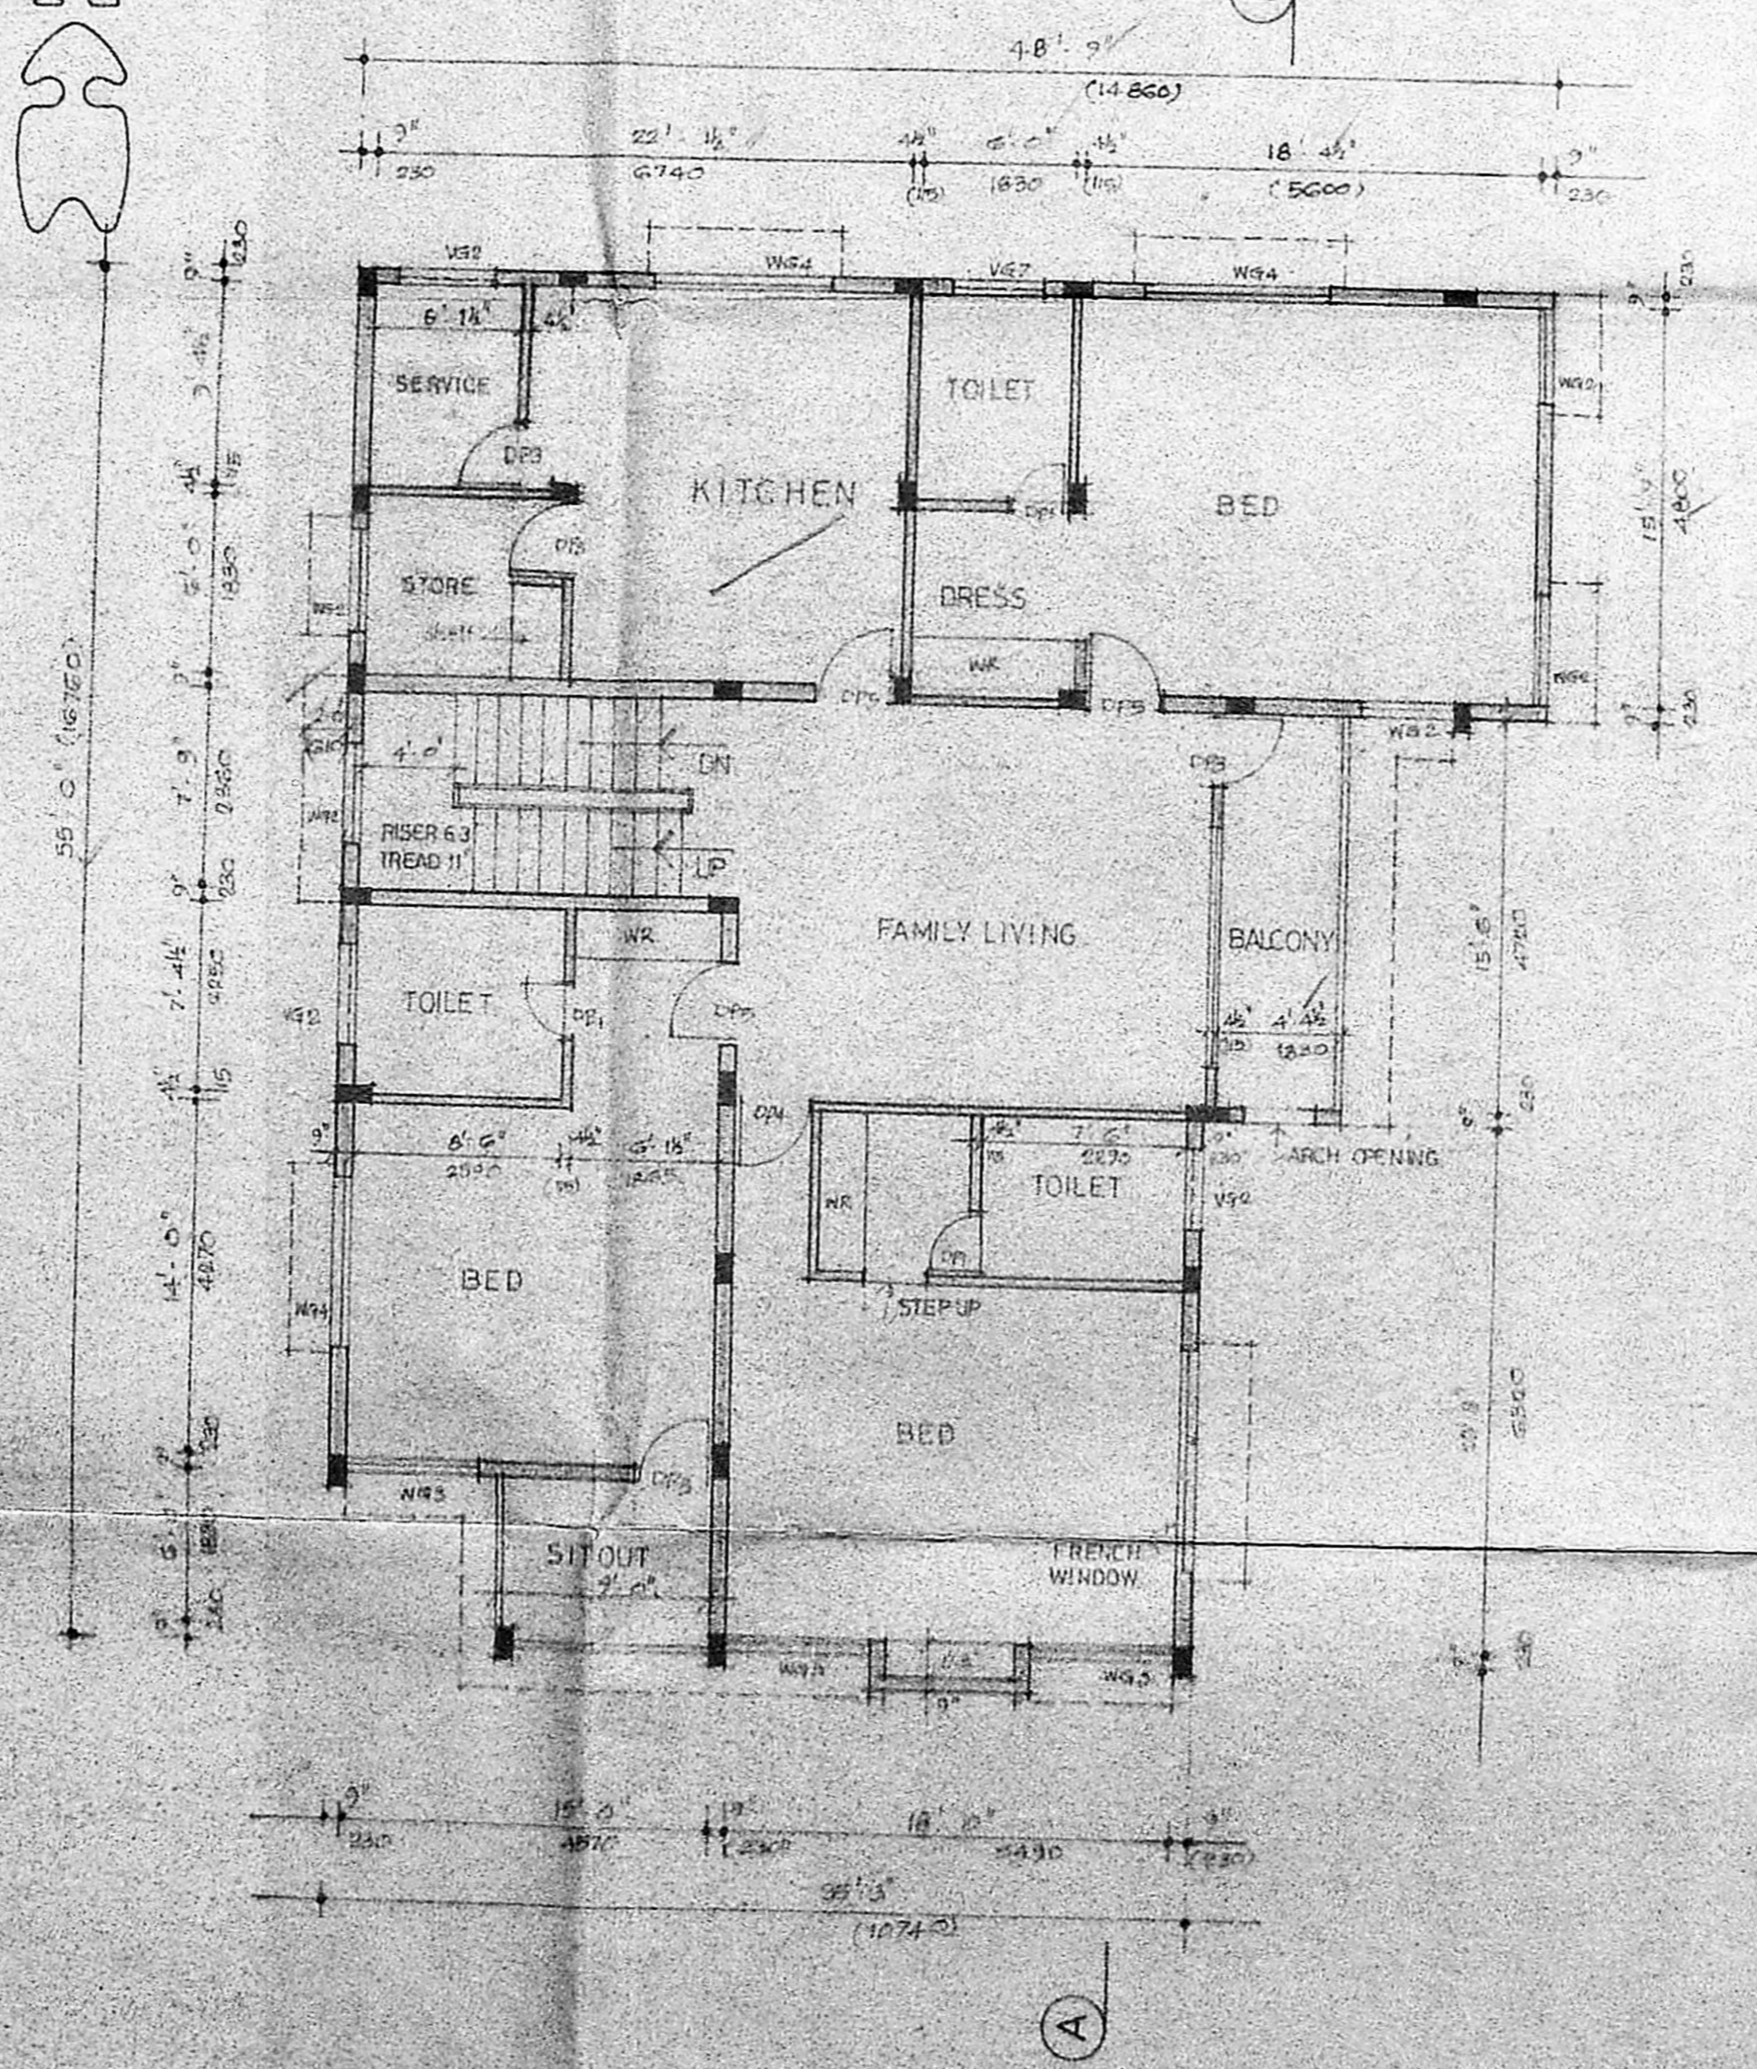

FIRST FLOOR PLAN

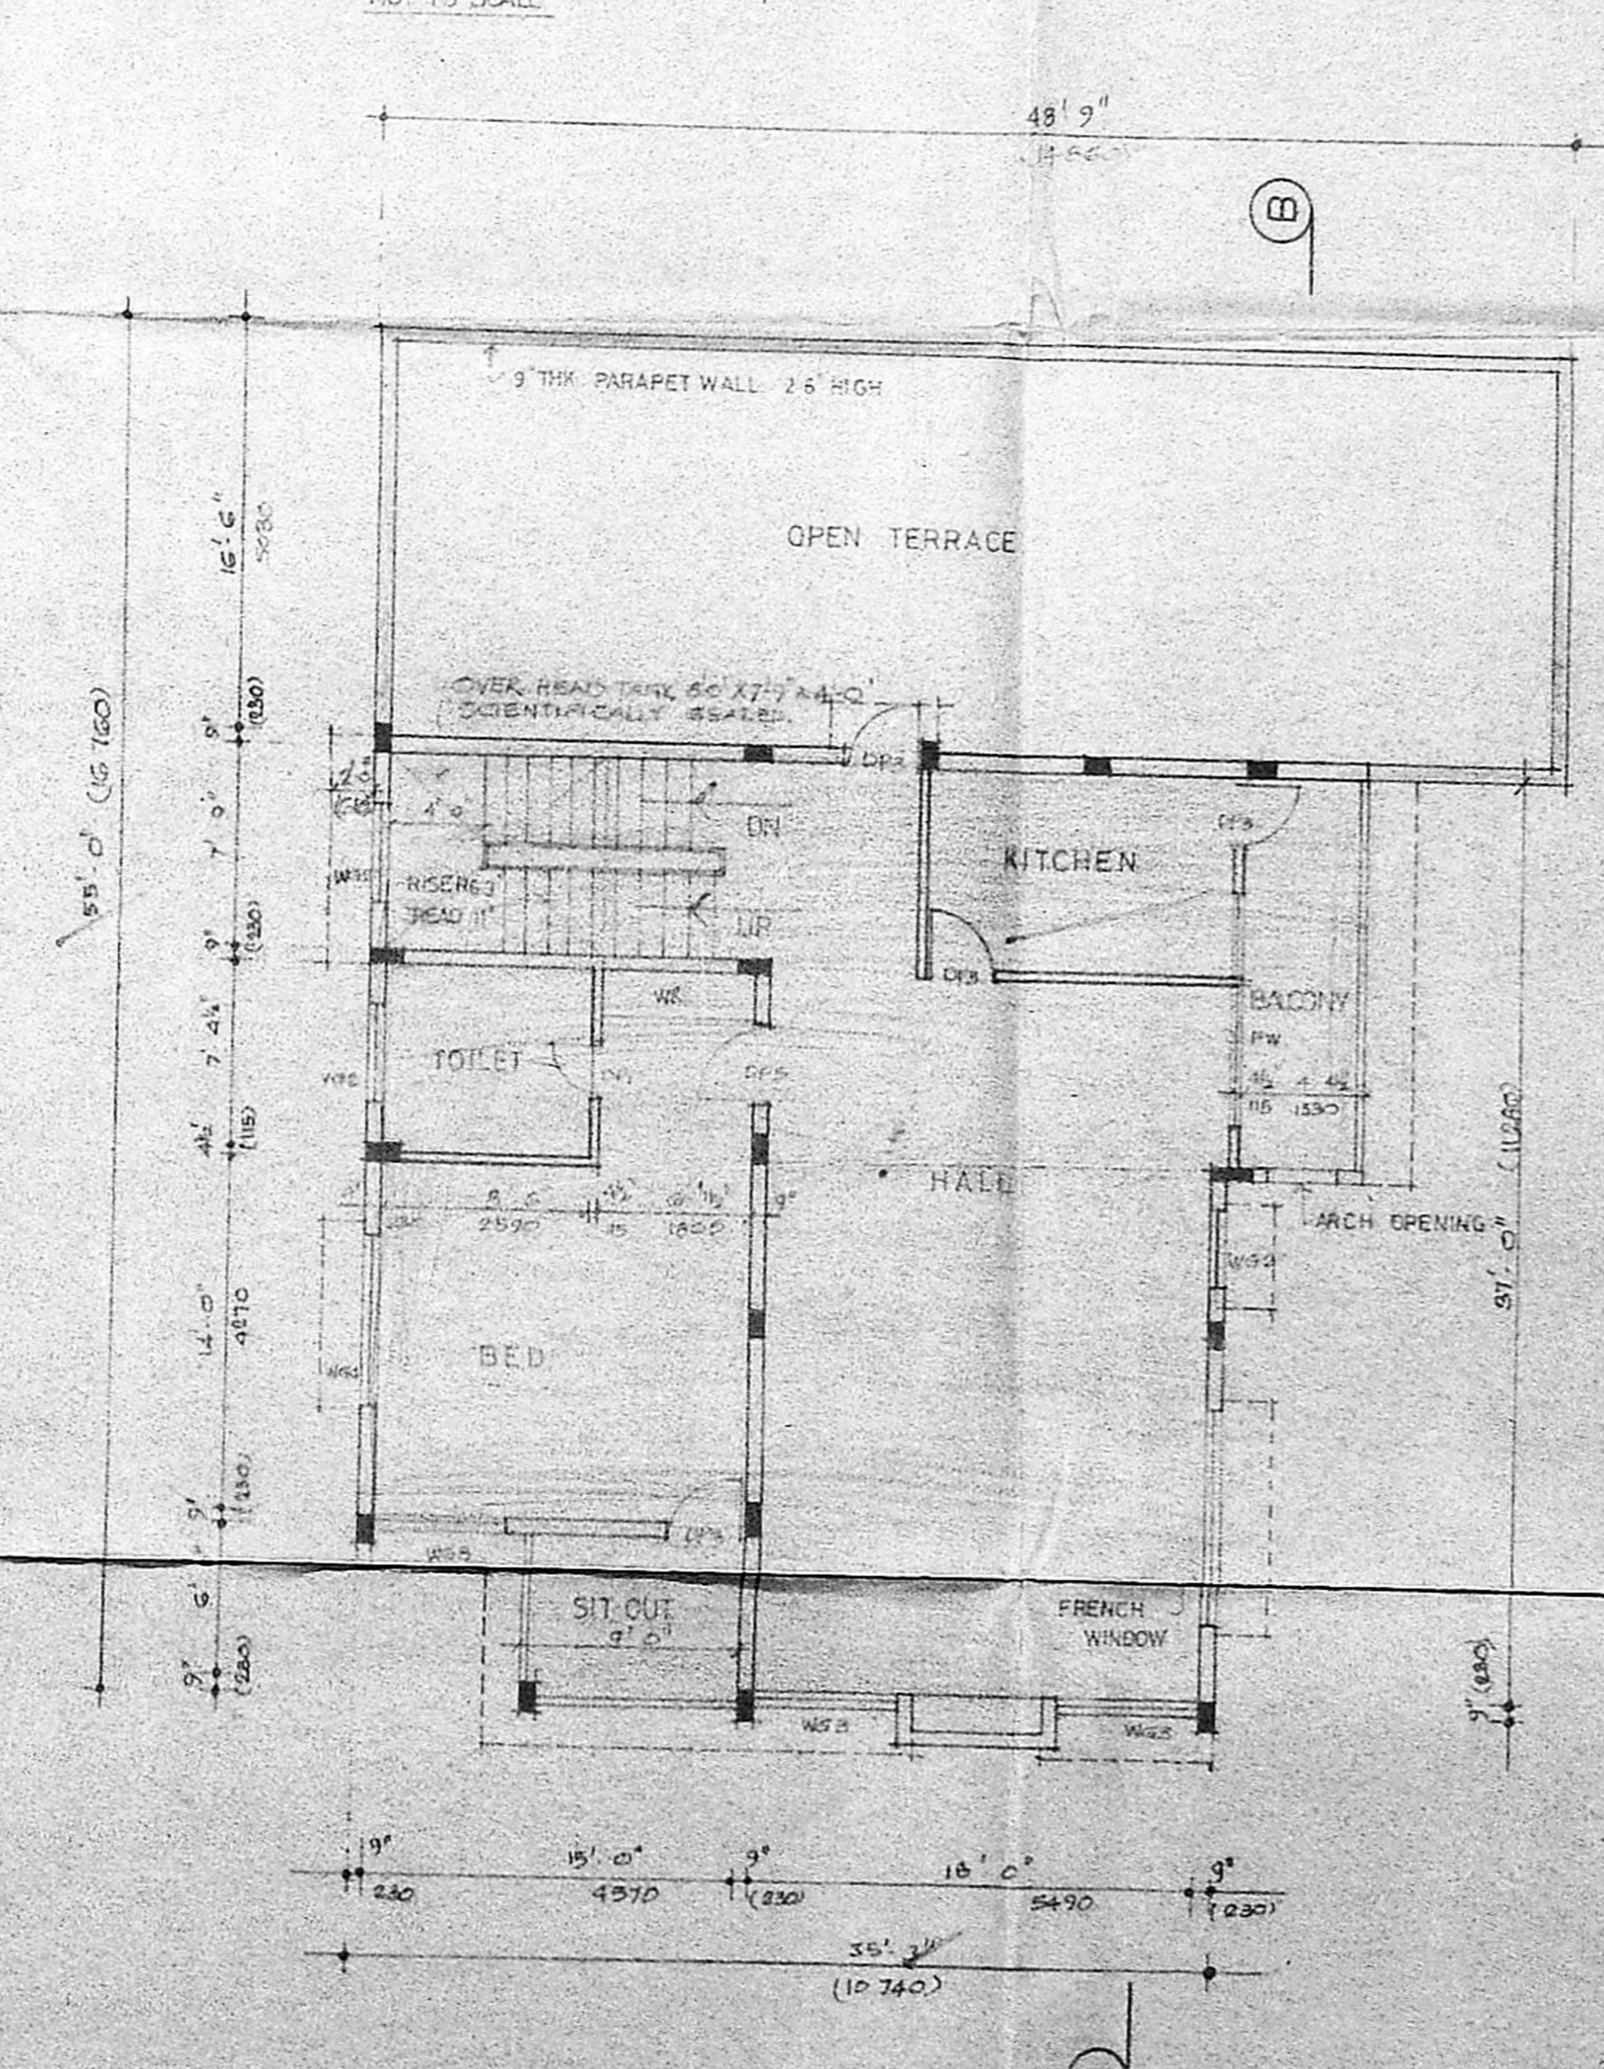

SECOND FLOOR PLAN

SCHEDULE OF JOINERY		
TYPE	SIZE	DESCRIPTION
CP1	4'6" x 7'0"	1600 x 2130
DP2	8'0" x 7'0"	2400 x 2130
DB4	4'8" x 7'0"	1440 x 2130
DB5	3'0" x 7'0"	900 x 2130
WB1	8'0" x 4'0"	2400 x 1270
WB3	5'7" x 4'0"	1700 x 1270
WB4	7'0" x 4'0"	2100 x 1270
WB5	9'0" x 4'0"	2700 x 1270
KWB2	5'7" x 3'6"	1700 x 1065
KWB3	3'0" x 3'0"	900 x 900
VB2	8'0" x 2'0"	2400 x 610
VB3	5'7" x 2'0"	1700 x 610
VB7	3'0" x 1'0"	900 x 305

FOUNDATION: FOR COLUMNING RC COLUMN FOOTING OVER RCC 1:5:10 OVER SAND FILLING. FOR WALLS BRICK WORK OVER RC PLINTH BEAM.

BASEMENT & SUPERSTRUCTURE: BRICK WORK IN CM 1:6 AND PLASTERED IN CM 1:5 IN THE.

FLOORING: REINFORCED CEMENT CONCRETE SLAB (1:2:4) MOSAIC FLOOR FINISH OVER 4" THICK RCC OVER 2" SAND FILLING.

WEATHERING COURSE: TWO COURSES OF BEST TILES SET IN CM. OVER BRICK JELLY LIME CONCRETE SAID TO SLOPE.

STATEMENT OF AREA		
	SFT.	M <sup>2</sup>
LAND AREA	1300.00	997.4
GROUND FLOOR	2078.00	193.1
FIRST FLOOR	2189.00	198.0
SECOND FLOOR	1341.00	125.0
SERVANT'S ROOM	105.00	9.8
TOTAL	5853.00	525.9
STAIRCASE HEAD ROOM	161.88	15.0

REFERENCE: EST = 5653 / 1.31

PROPOSED WORK SHOWN THUS [Symbol]

ROADS [Symbol]

BOUNDARY LINE [Symbol]

EXISTING WORK SHOWN THUS [Symbol]

PREVIOUS SANCTIONED NO. PPA-4277/30 DATED 3-8-84  
B.A.N.O. 4172/30 DATED 3-8-84

JOB NO - 1306	SCALE - 1" = 8'0"
DRG NO - A7	DRAWN - K. D. SINGH
DATE - 20-1-90	CHECKED -

PROPOSED ADDITIONS AND ALTERATIONS OF SECOND FLOOR OVER EXISTING FIRST FLOOR FOR MAS DURAI SWAMY AT SITE NO 176 (OLD NO) NEW NO 25/B, RS NO 4122/3, MYLAPORE, MADRAS.

GROUND FIRST & SECOND FLOOR PLANS, SITE PLAN, ELEVATION AND SECTION.

Planning Permit No. APPROVED

KINGSWAY CONSULTING ENGINEERS,  
20/21 CASAMAJOR ROAD, EGMORE

THIS OFFICE LETTER NO. 3038/90 DATED 19/4/90

J.S. RAJASINGH