

SCHEDULE OF JOINERIES		
N	MAIN DOOR	1-07X2.13
D	T.W. DOOR	0-31X2.13
D	T.W. DOOR	0-31X2.13
D	T.W. GLASS DOOR	1-55X2.13
W	T.W. WINDOW	1-82X1.52
W	T.W. WINDOW	1.72X1.52
W	T.W. WINDOW	0.31X1.52
V	VENTILATOR	0.31X1.52

Planning Permit No. _____
APPROVED
 SUBJECT TO THE CONDITIONS IN SPECIFIC CONDITIONS OFFICE LETTER.
 ALL BRICK WALLS IN S.W.M.P.
 ALL R.C.C. ITEMS IN S.W.M.P.
 ALL R.C.C. ITEMS IN S.W.M.P.
 PLASTERING TO BE DONE BY A REGISTERED PLASTERER UNDER THE AUTHORITY OF THE MUNICIPAL CORPORATION, MADRAS.
 ALL 4 1/2 INCH WALLS TO BE 600 G.G.B.
 ADEQUATE REINFORCEMENT.

AREA STATEMENTS	
PLOT AREA	= 851.4 SQ.M.
GROUND FLOOR	= 240.64
MEZZANINE FLOOR	= 28.00
FIRST FLOOR	= 240.64
SECOND FLOOR	= 240.64
THIRD FLOOR	= 240.64
	1090.56 SQ.M.

P. Manavalan
 P. MANAVALAN, B.Sc. BE, A.M.A.E.I.A.
 LICENSED SURVEYOR NO. 79
 CLASS 1, CORPORATION OF MADRAS
 11/42 RAJAGHATTA COLONY
 KODAMBALAM, MADRAS 600 014

LICENSED SURVEYOR
P. Bal
 OWNER
 PROPOSED RESIDENTIAL FLATS AT DOOR NO. 45, D.V.K. ROAD, UNIT NO. 22, AT COLLEGE ROAD, NUNGAMBAKKAM, MADRAS.


GROUND FLOOR, MEZZANINE FLOOR, FIRST FLOOR AND THIRD FLOOR PLAN SITE PLAN BY...
 SCALE: 1:40 & 1:200, DATE: _____

ARCHITECTS:
 ABIDE CONSULTANTS
 No. 10/1, RAJABATHER STREET,
 THAGAR, MADRAS-17.
 PH: 442275.

8/10/54/11-1/40
11/10

Planning Permit No. _____
APPROVED
SUBJECT TO THE CONDITIONS
THIS OFFICE LETTER
No. 11/10/54/11-1/40
S. D. M. S.
MEMBER SECRETARY
MADRAS METROPOLITAN
DEVELOPMENT AUTHORITY
MADRAS - 600 008.

71/512

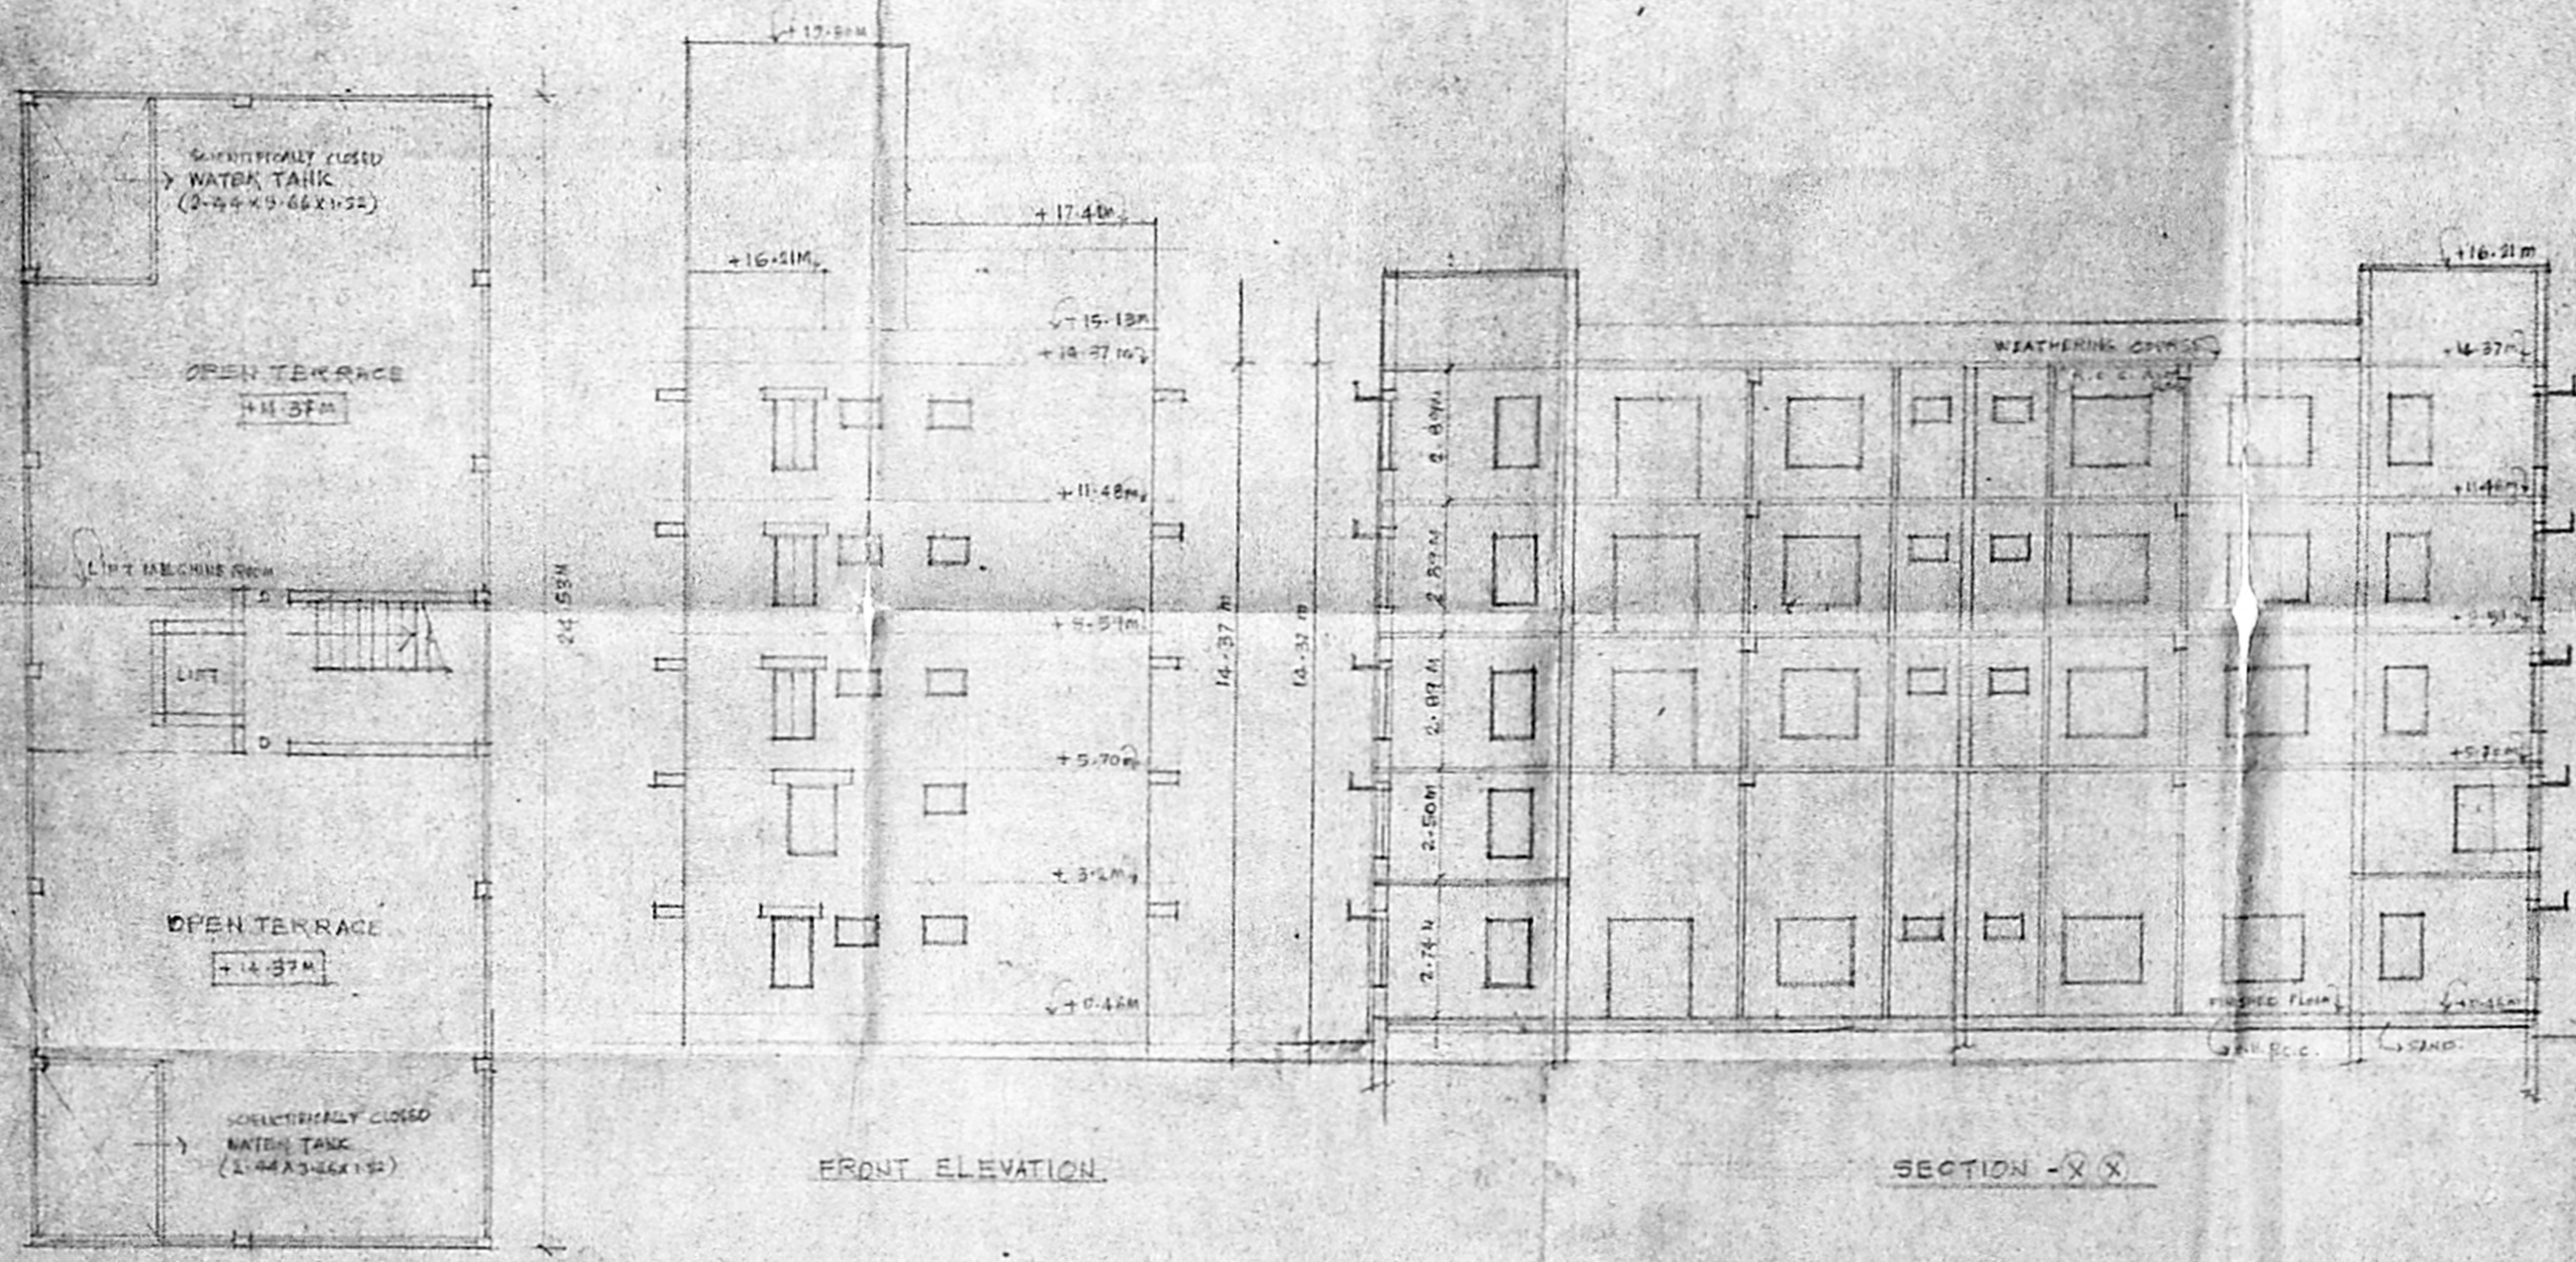

REFERENCES

PROPOSED WORK SHOWN	
PLAT OUTLINE SHOWN	
EXISTING ROAD SHOWN	
S.W. LINE SHOWN	

Om
P. BHAVAN, B.C. SE. BALAJI,
LICENSING OFFICER NO. 79
CLASS I CORPORATION OF MADRAS
H/21 RAJAPUR COLONY
KODAMBAKKAM, MADRAS-600 074
LICENSED SURVEYOR

Balu
OWNER

PROPOSED RESIDENTIAL
FLATS AT DOOR NO. 43, DR. N. S. S. ROAD,
UNIT NO. 22 AT COLLEGE ROAD,
NUNGAMBAKKAM, MADRAS.

TERRACE FLOOR PLAN, SECTION
& ELEVATION, ETC.
SCALE: 1/100 DATE:
ARCHITECTS:

ABIDE CONSULTANTS
No. 10/1, RAJABATHAN ST.
T. NAGAR, MADRAS - 17.
PH: 4-12275.

FRONT ELEVATION.

SECTION - X X

TERRACE FLOOR PLAN.