

SIG. OF OWNER: *[Signature]*

TITLE: PROPOSED BUCKINGHAM TERRACE FLATS FOR MR. PAMESH THIRUDAS AT DOOR NO. 13A MC NICHOLS ROAD, CHETPET MADRAS

DATE: 26.10.83

DRAWN BY: M. S. CHITALE

CHECKED: *[Signature]*

SCALE: 1:100

DRAWING NO.: 8/2139


REVISIONS:

1	SECTION & ELEVATIONS ARE CORRECTED AS PER PLAN 6025-470
2	
3	
4	


NOTE:

- ALL DIMENSIONS TO BE CHECKED AT SITE
- NO DIMENSION TO BE SCALED OFF FROM DRAWINGS; ONLY WRITTEN DIMENSIONS TO BE FOLLOWED.
- IN THE EVENT OF ANY DISCREPANCIES OR DIFFERENCES BETWEEN ANY ARCHITECTURAL DRAWINGS OR MECHANICAL DRAWINGS OR OTHER ENGINEERING DRAWINGS OR SITE CONDITIONS, THE ARCHITECT'S CLARIFICATION PRIOR TO EXECUTION OF WORK AT SITE.
- THIS DRAWING AND DESIGN ARE THE SOLE PROPERTY OF M/S CHITALE & SON. IT NOT BE TRACED, COPIED, REPRODUCED, MODIFIED, OR IN ANY MANNER WITHOUT THE WRITTEN CONSENT OF THE ARCHITECTS.

CHITALE & SON
REGISTERED ARCHITECTS, URBAN PLANNING & CONCRETE PARTS
207A, BELUR ROAD, CHETPET, MADRAS - 600 025

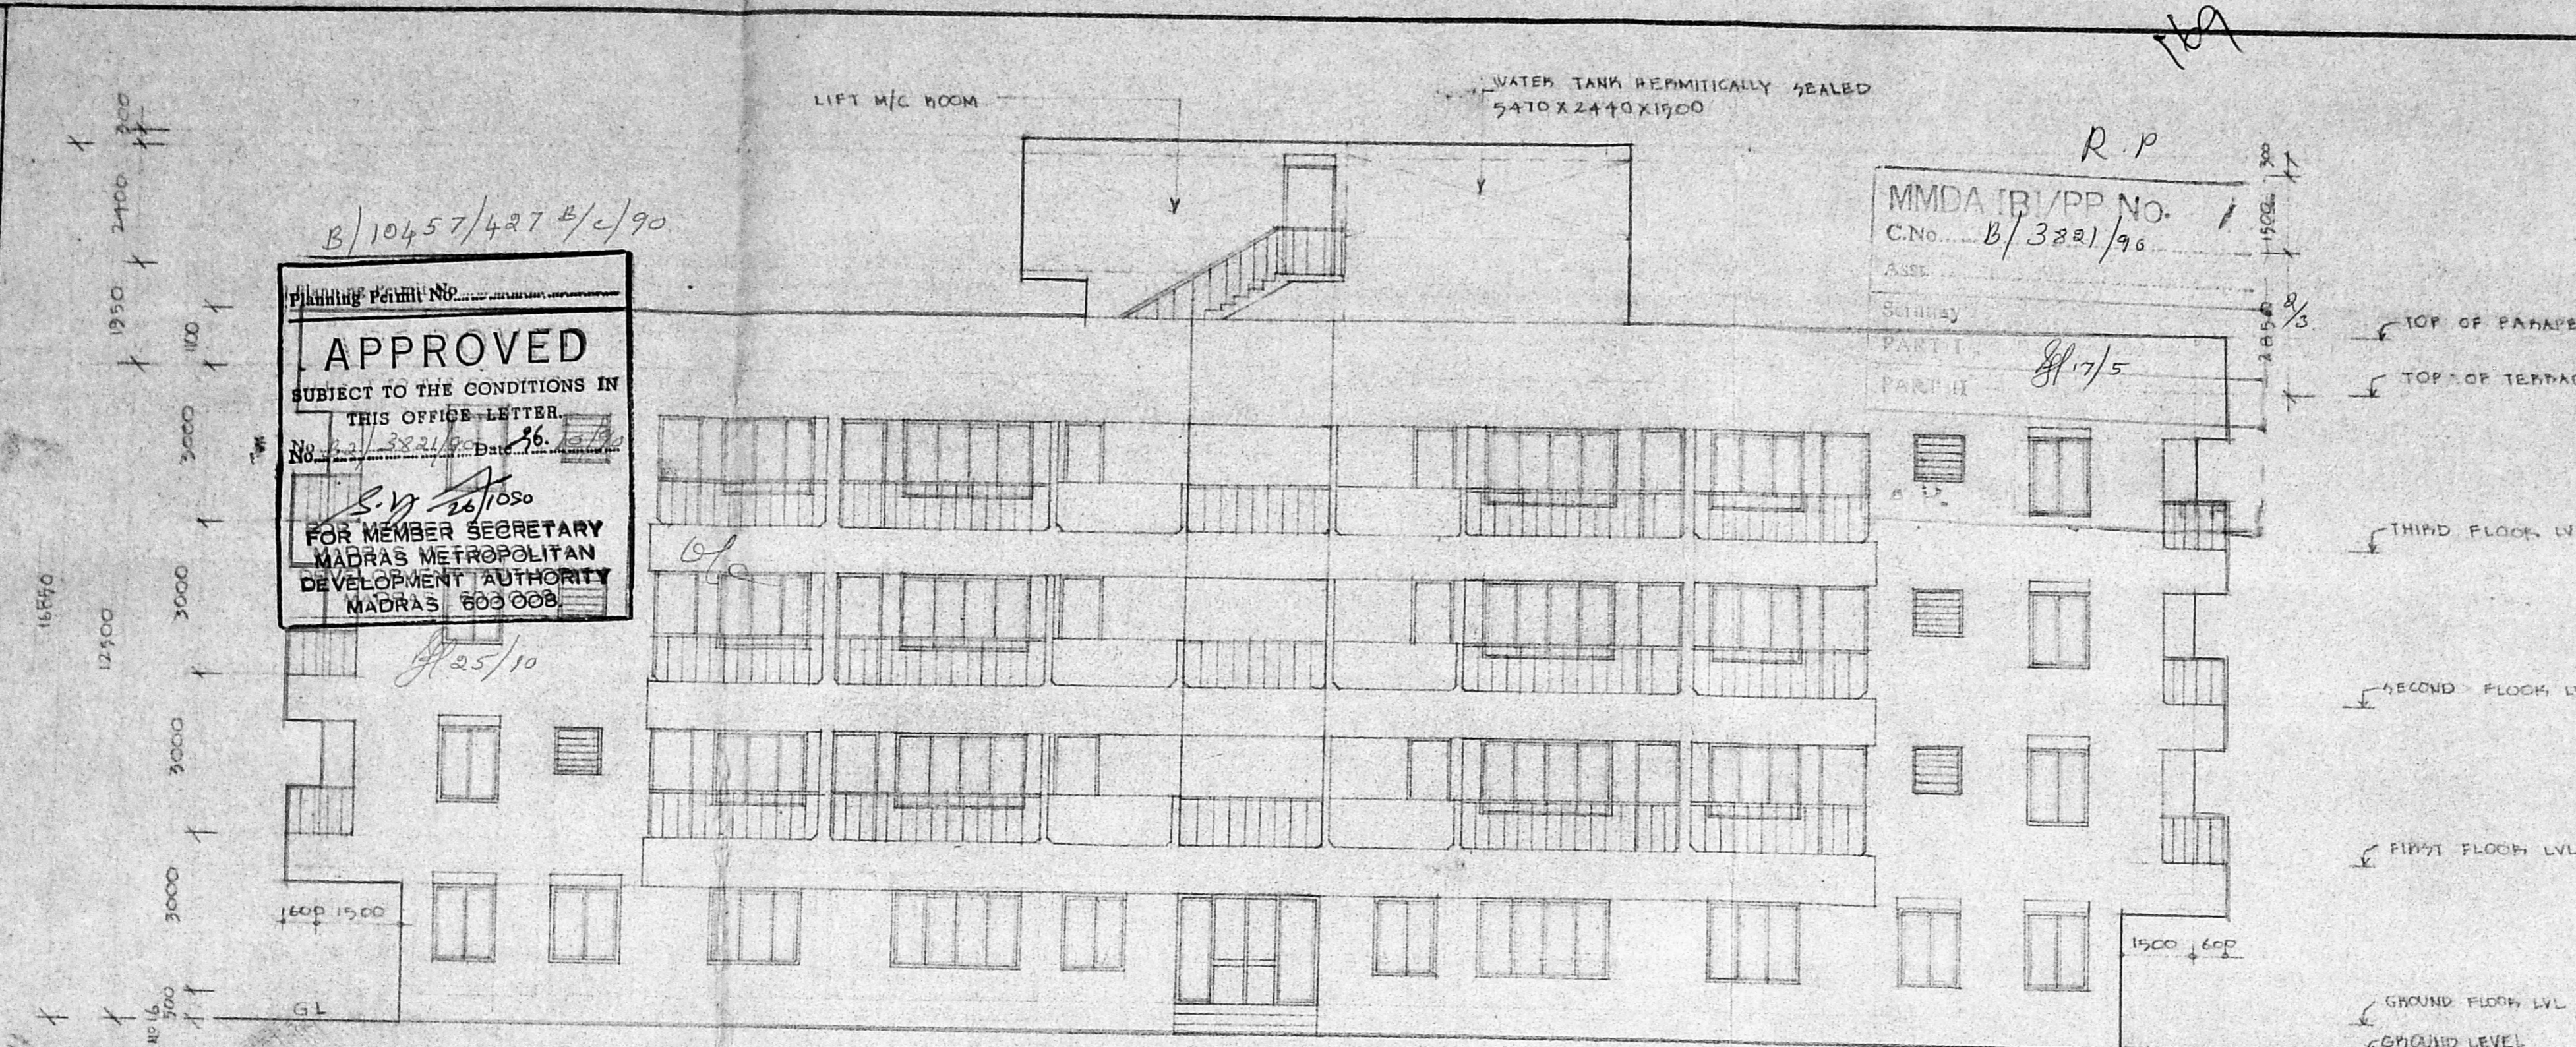

EAST SIDE ELEVATION

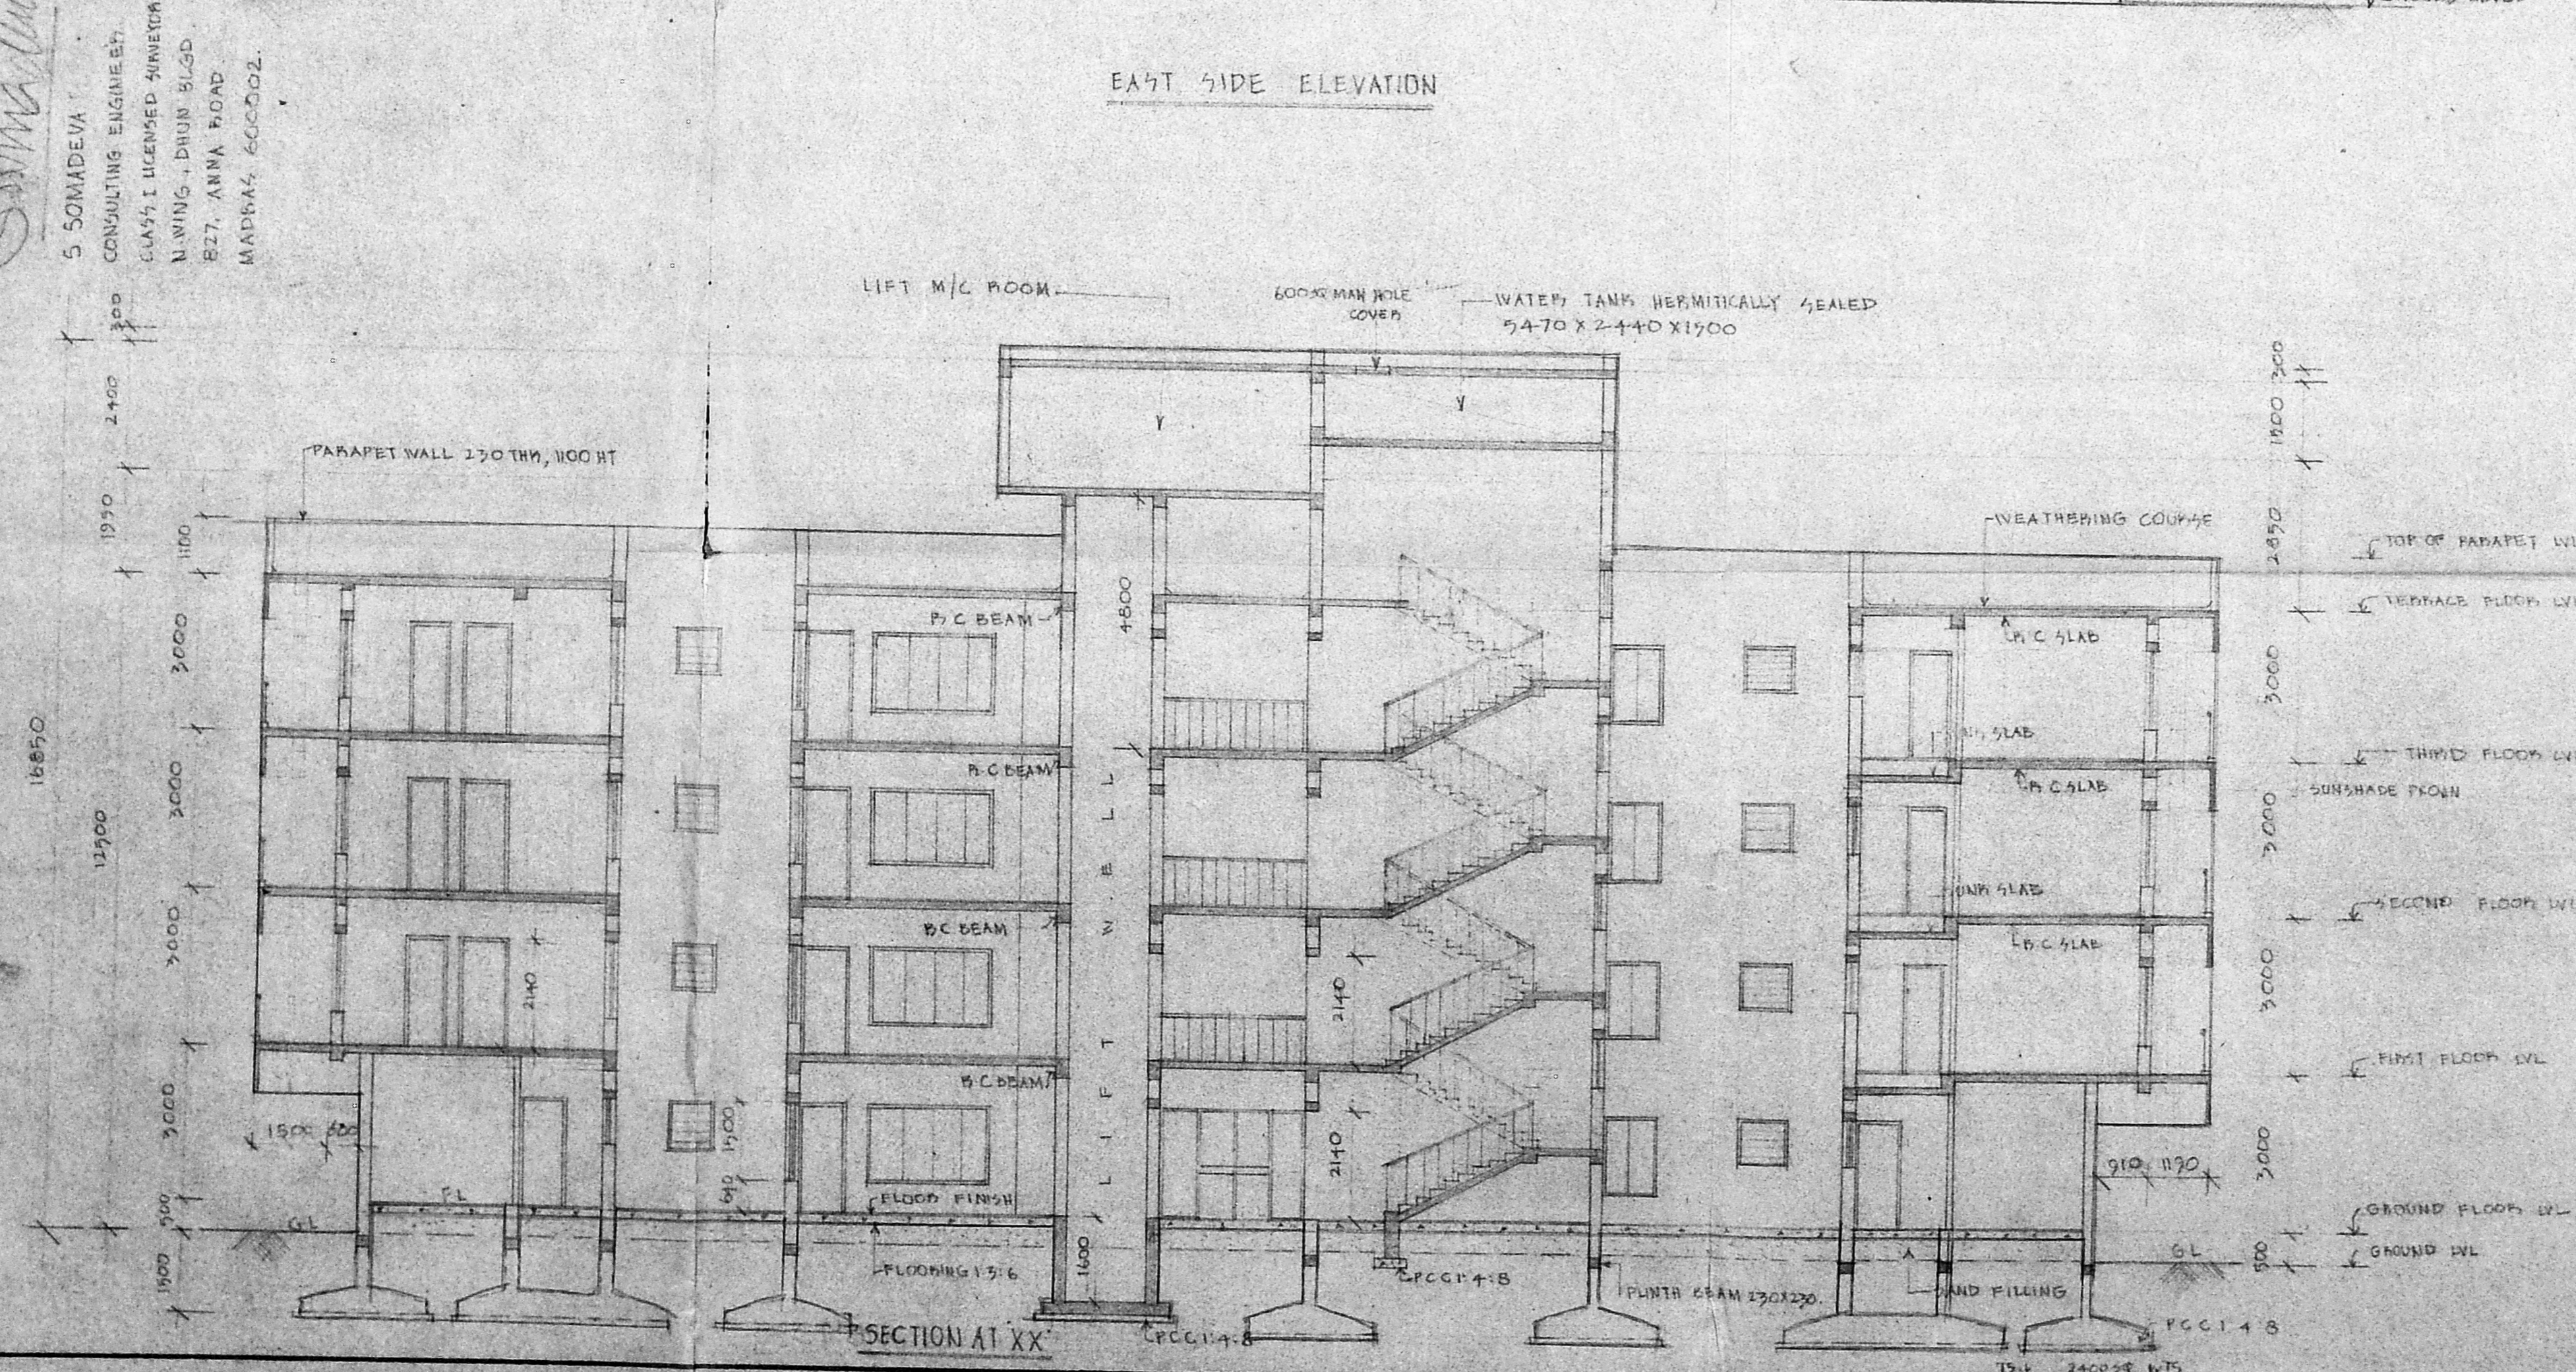

SECTION AT XX'

SCHEDULE OF JOINERY

ALD	ALU GLAZED DOOR	1500 X 2140
ALD1	DO	1700 X 2140
1D	T.W. FLUSH DOOR	1200 X 2140
2D	DO	990 X 2140
3D	DO	840 X 2140
4D	T.W. PANNELLED DOOR	840 X 2140
5D	T.W. PARTLY GLAZED DOOR	2500 X 2140
1W	T.W. GLAZED WINDOW	800 X 1500
2W	DO	1200 X 1500
2WA	DO	1200 X 886
3W	DO	1790 X 1500
4W	DO	2500 X 1500
1V	T.W. GLAZED (LOUVERED) VENTILATOR	900 X 886
Y	T.W. GLAZED VENTILATOR	2210 X 886
R6	ROLLING GRILLE	2140 HT
R5	FIXED GLASS	2140 HT
R2	ROLLING SHUTTERS	4020 X 2140








17
 C/3821/91

S. SOMADEV BE (CIVIL) F.I.E. CIVIL ENGINEER
 2, 2ND FLOOR, 'SARASWATI' BUILDING
 227, ANNA ROAD, MADRAS-600002.

DATE: 15/10/78
 DRAWING NO: 7/2139
 SCALE: 1/500

NOTE:
 1. ALL DIMENSIONS TO BE CHECKED AT SITE.
 2. IN THE EVENT OF DISCREPANCIES OR DIFFERENCES IN THE ORIGINAL DRAWINGS OR IN THE CONDITIONS OF CONTRACT, THE ARCHITECT'S DRAWINGS SHALL PREVAIL.
 3. THIS DRAWING AND DESIGN ARE THE SOLE PROPERTY OF THE ARCHITECT AND ARE NOT TO BE REPRODUCED OR COPIED IN ANY MANNER WITHOUT THE WRITTEN CONSENT OF THE ARCHITECT.

PROPOSED BUCKINGHAM TERRACE FLATS FOR M. PAVANESH BUILDING SOCIETY AT DOOR NO 12A MC NICHOLS ROAD CHENNAI. M.A.D.P.A.S.
 GROUND, TYPICAL FLOOR & TERRACE FLOOR PLAN, TOP PLAN

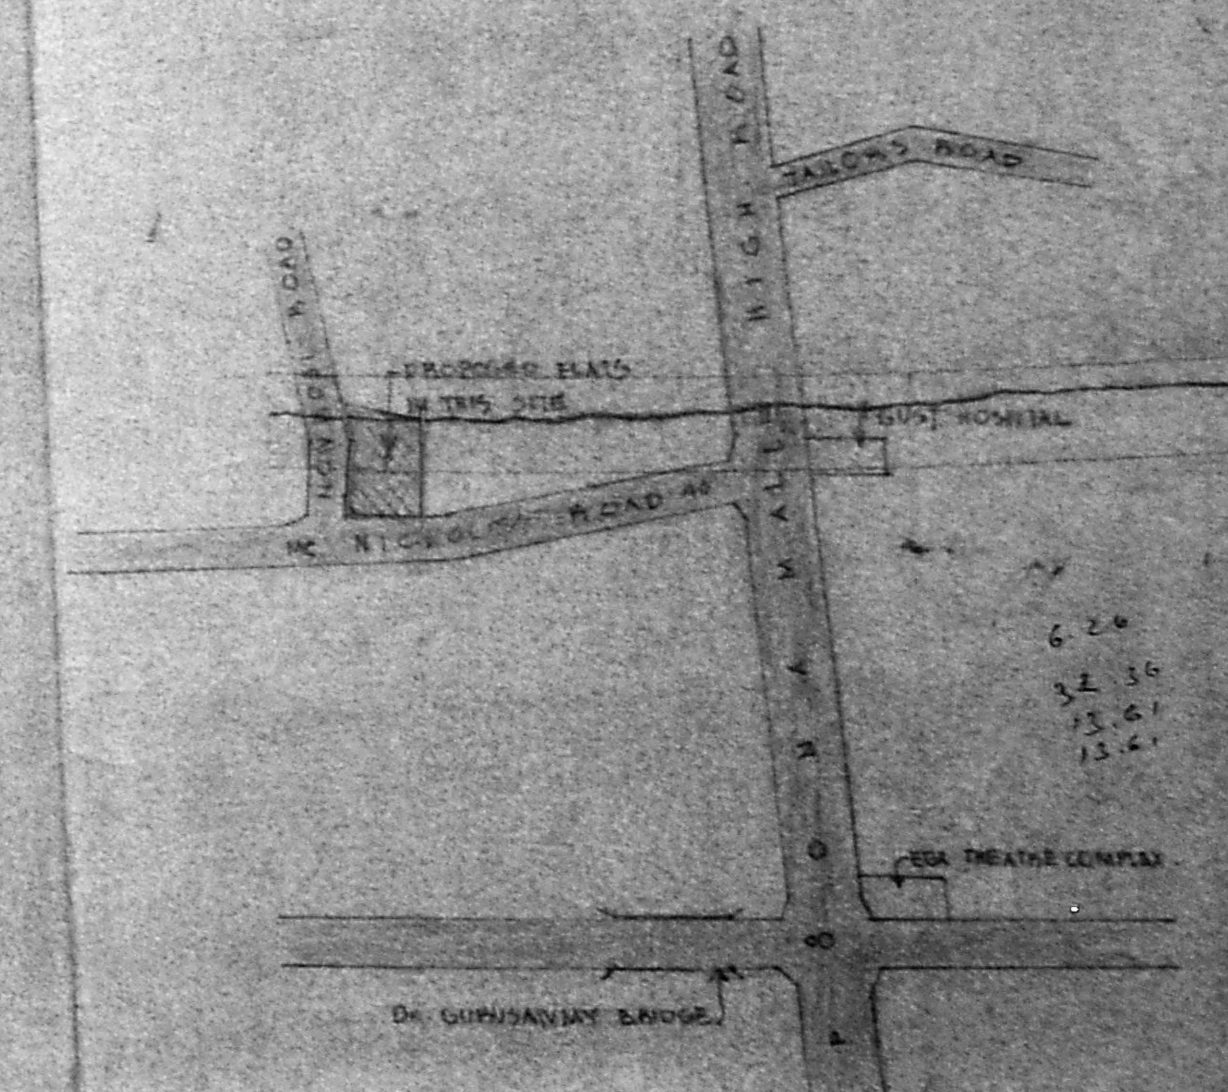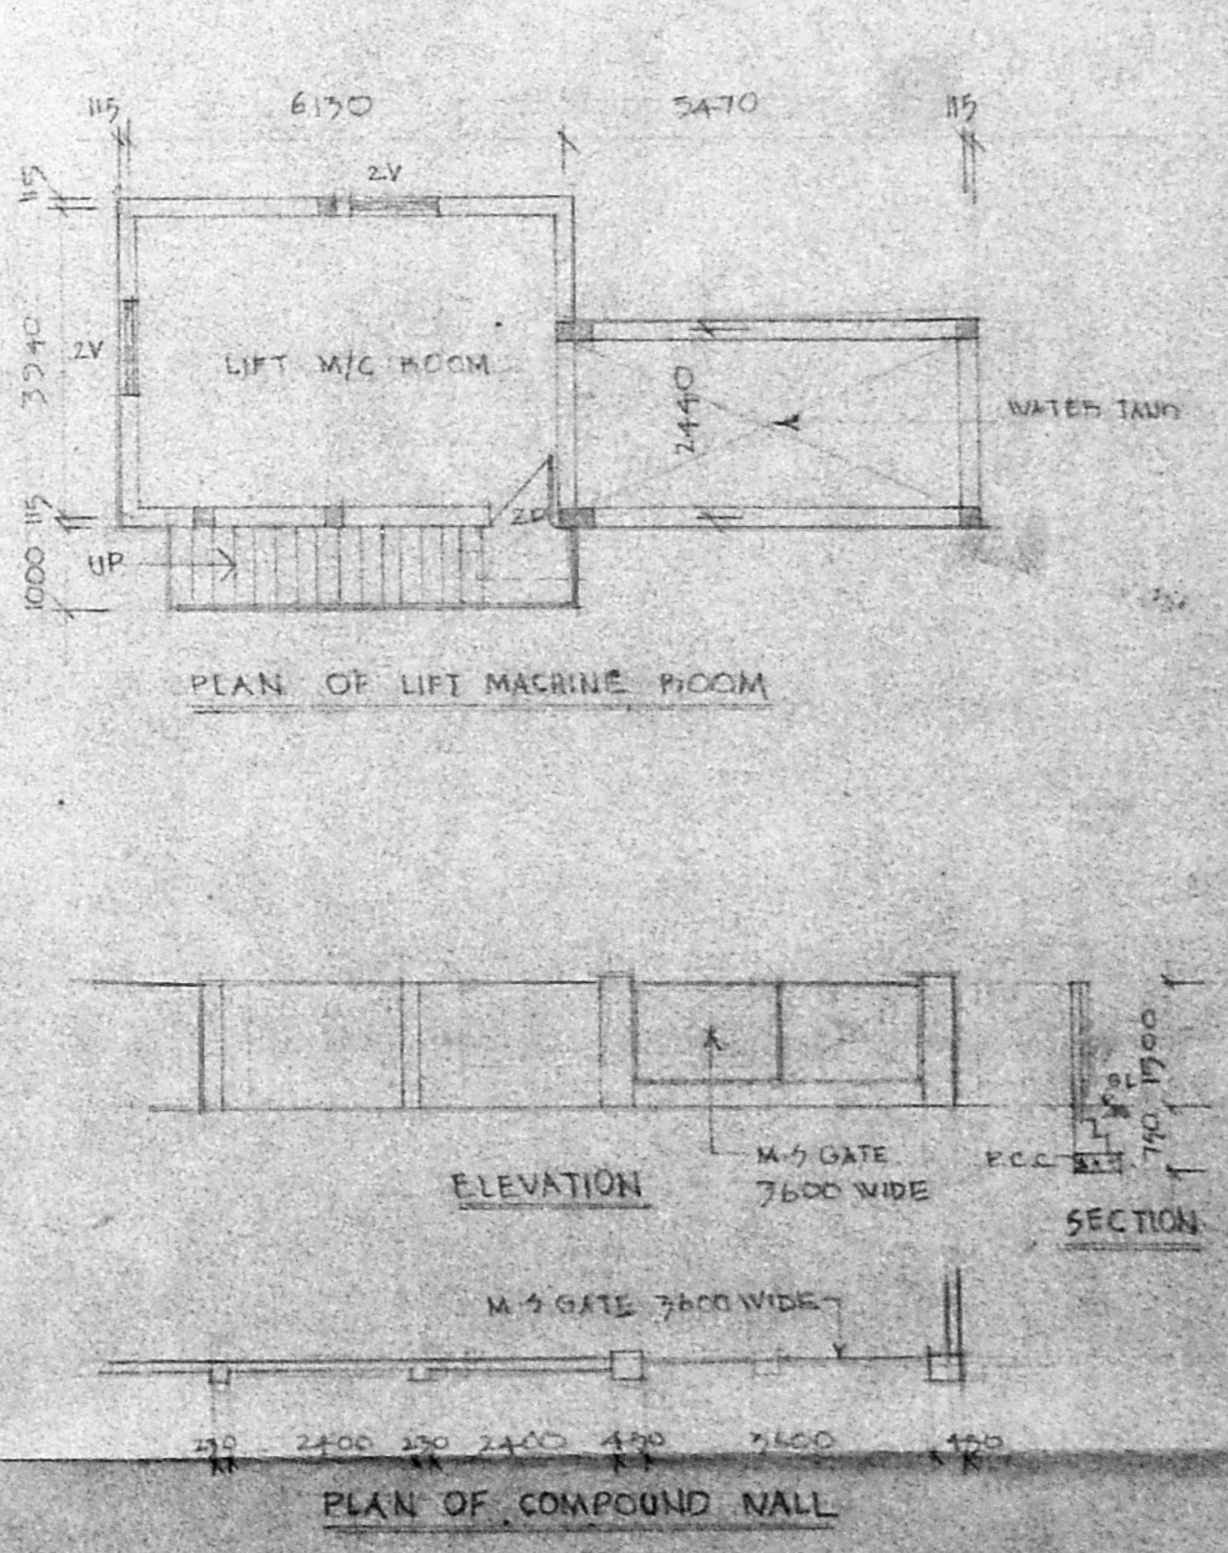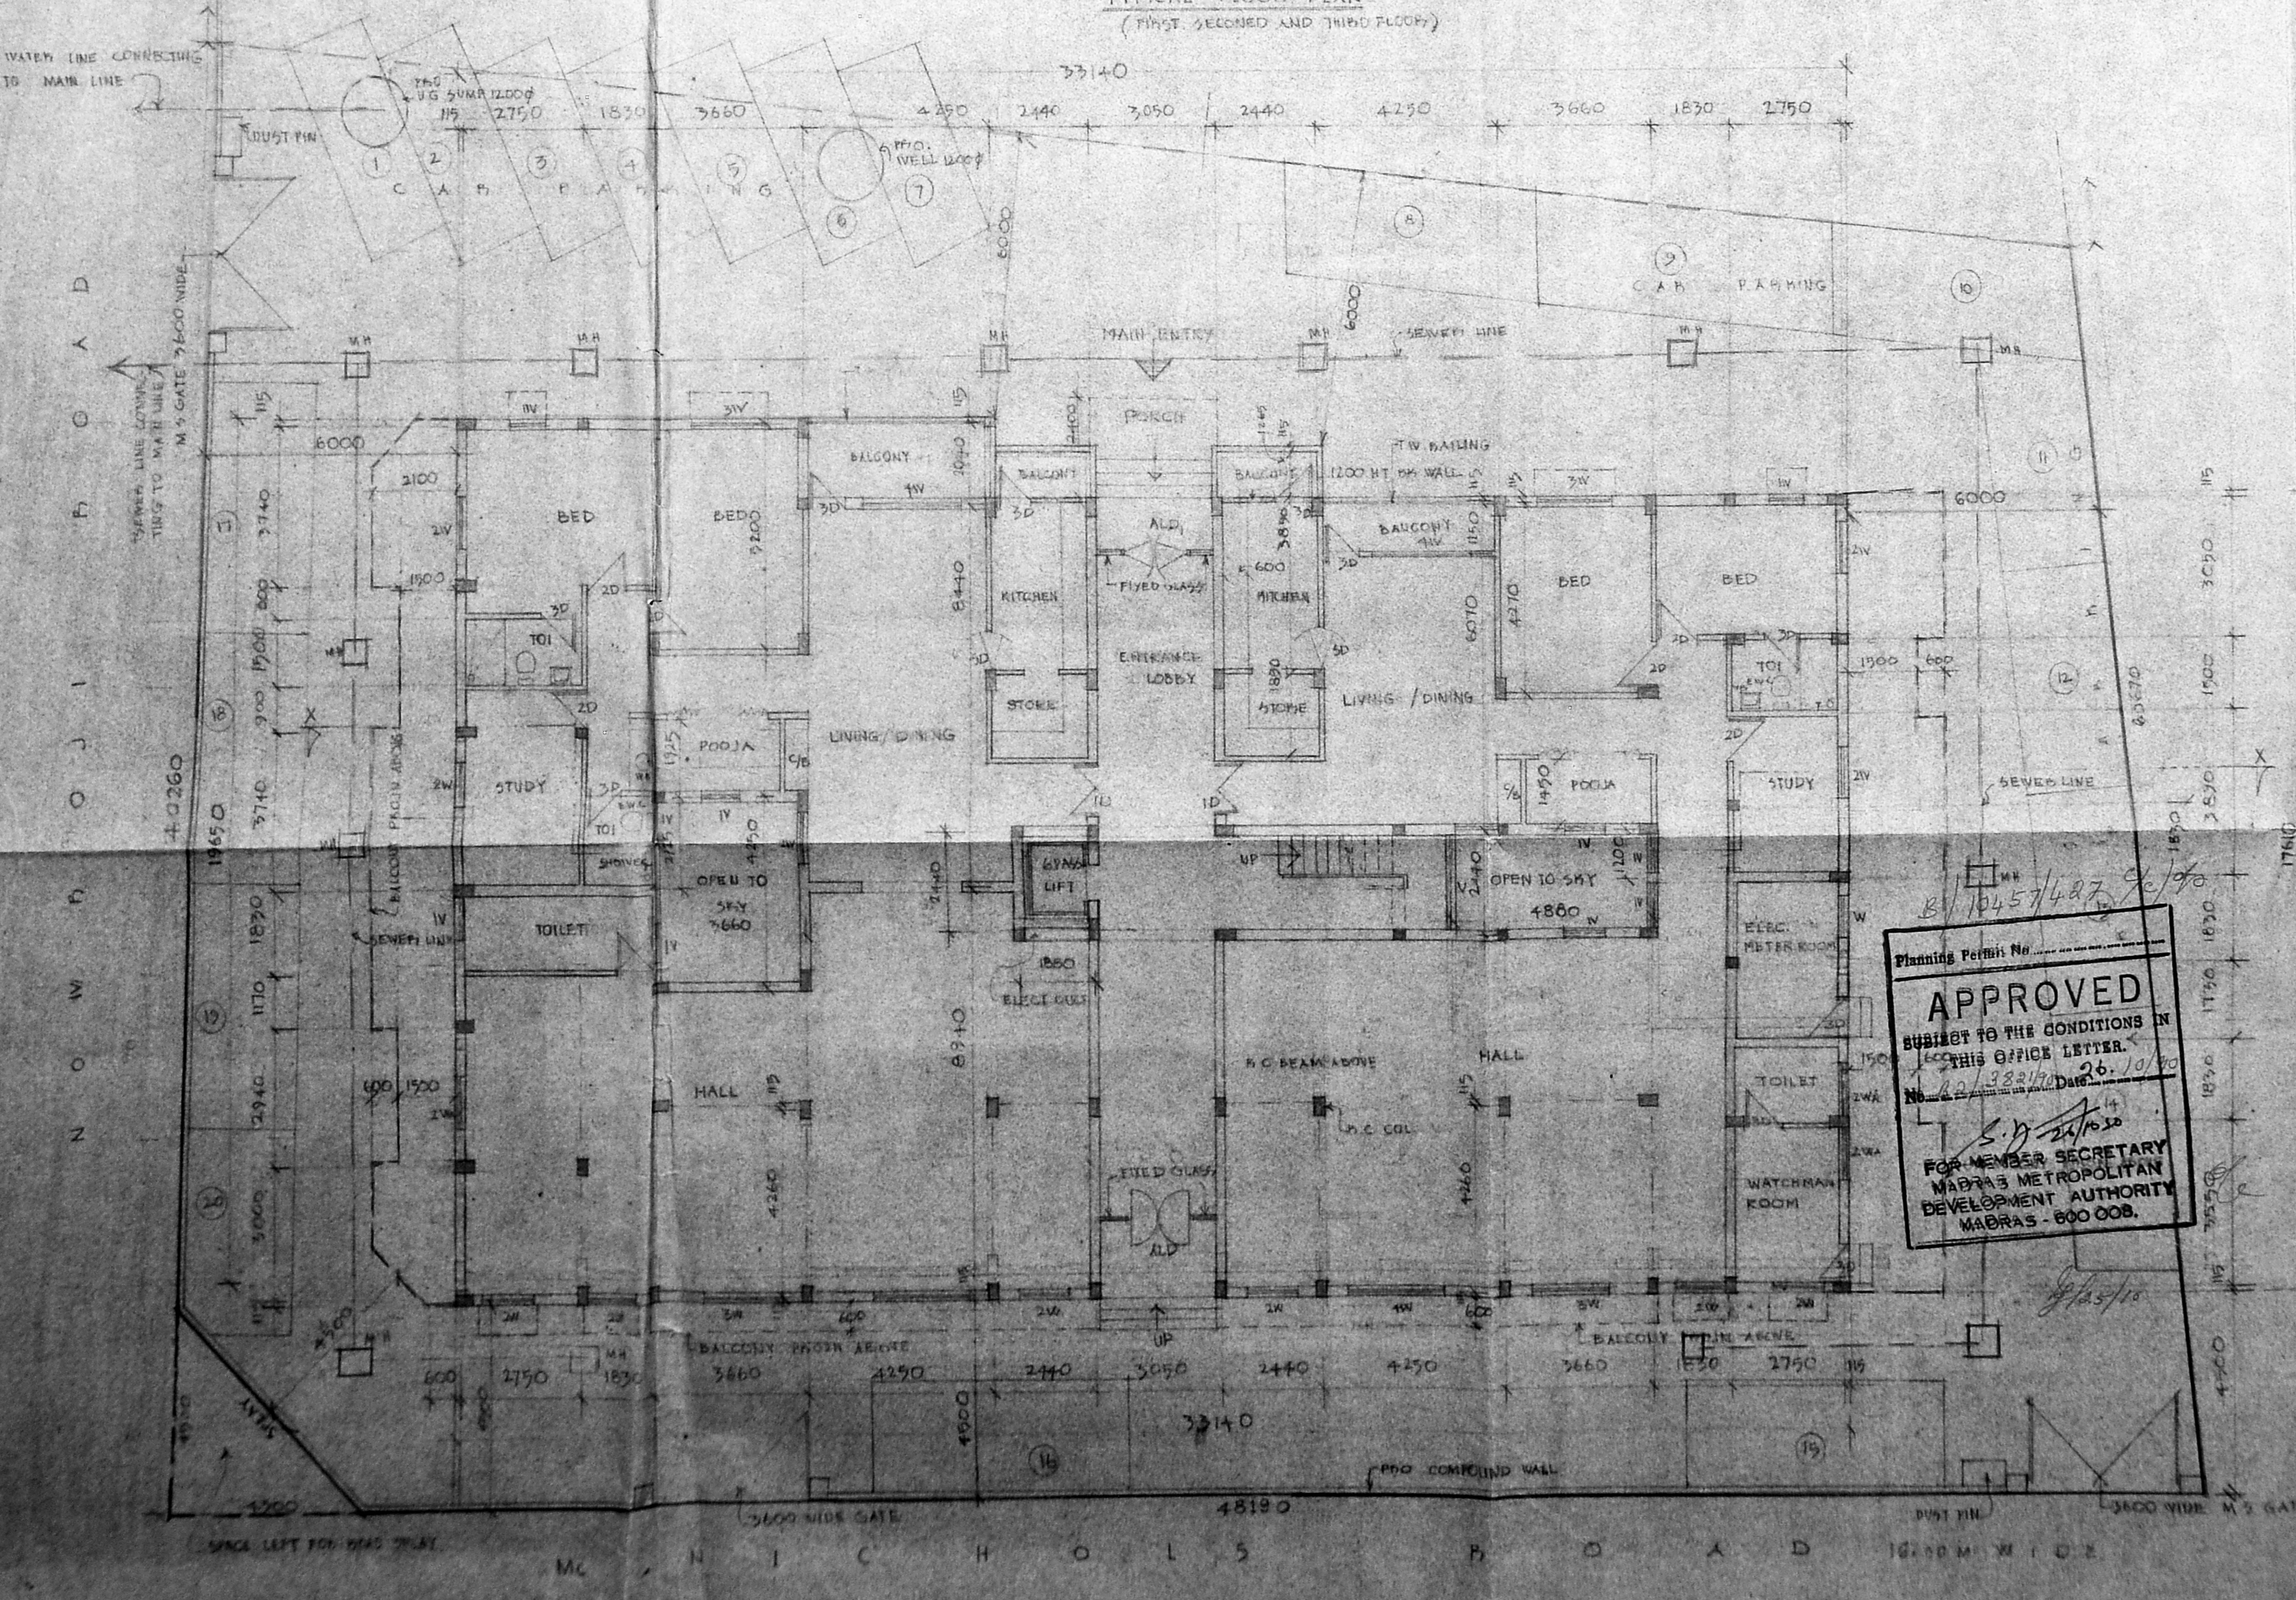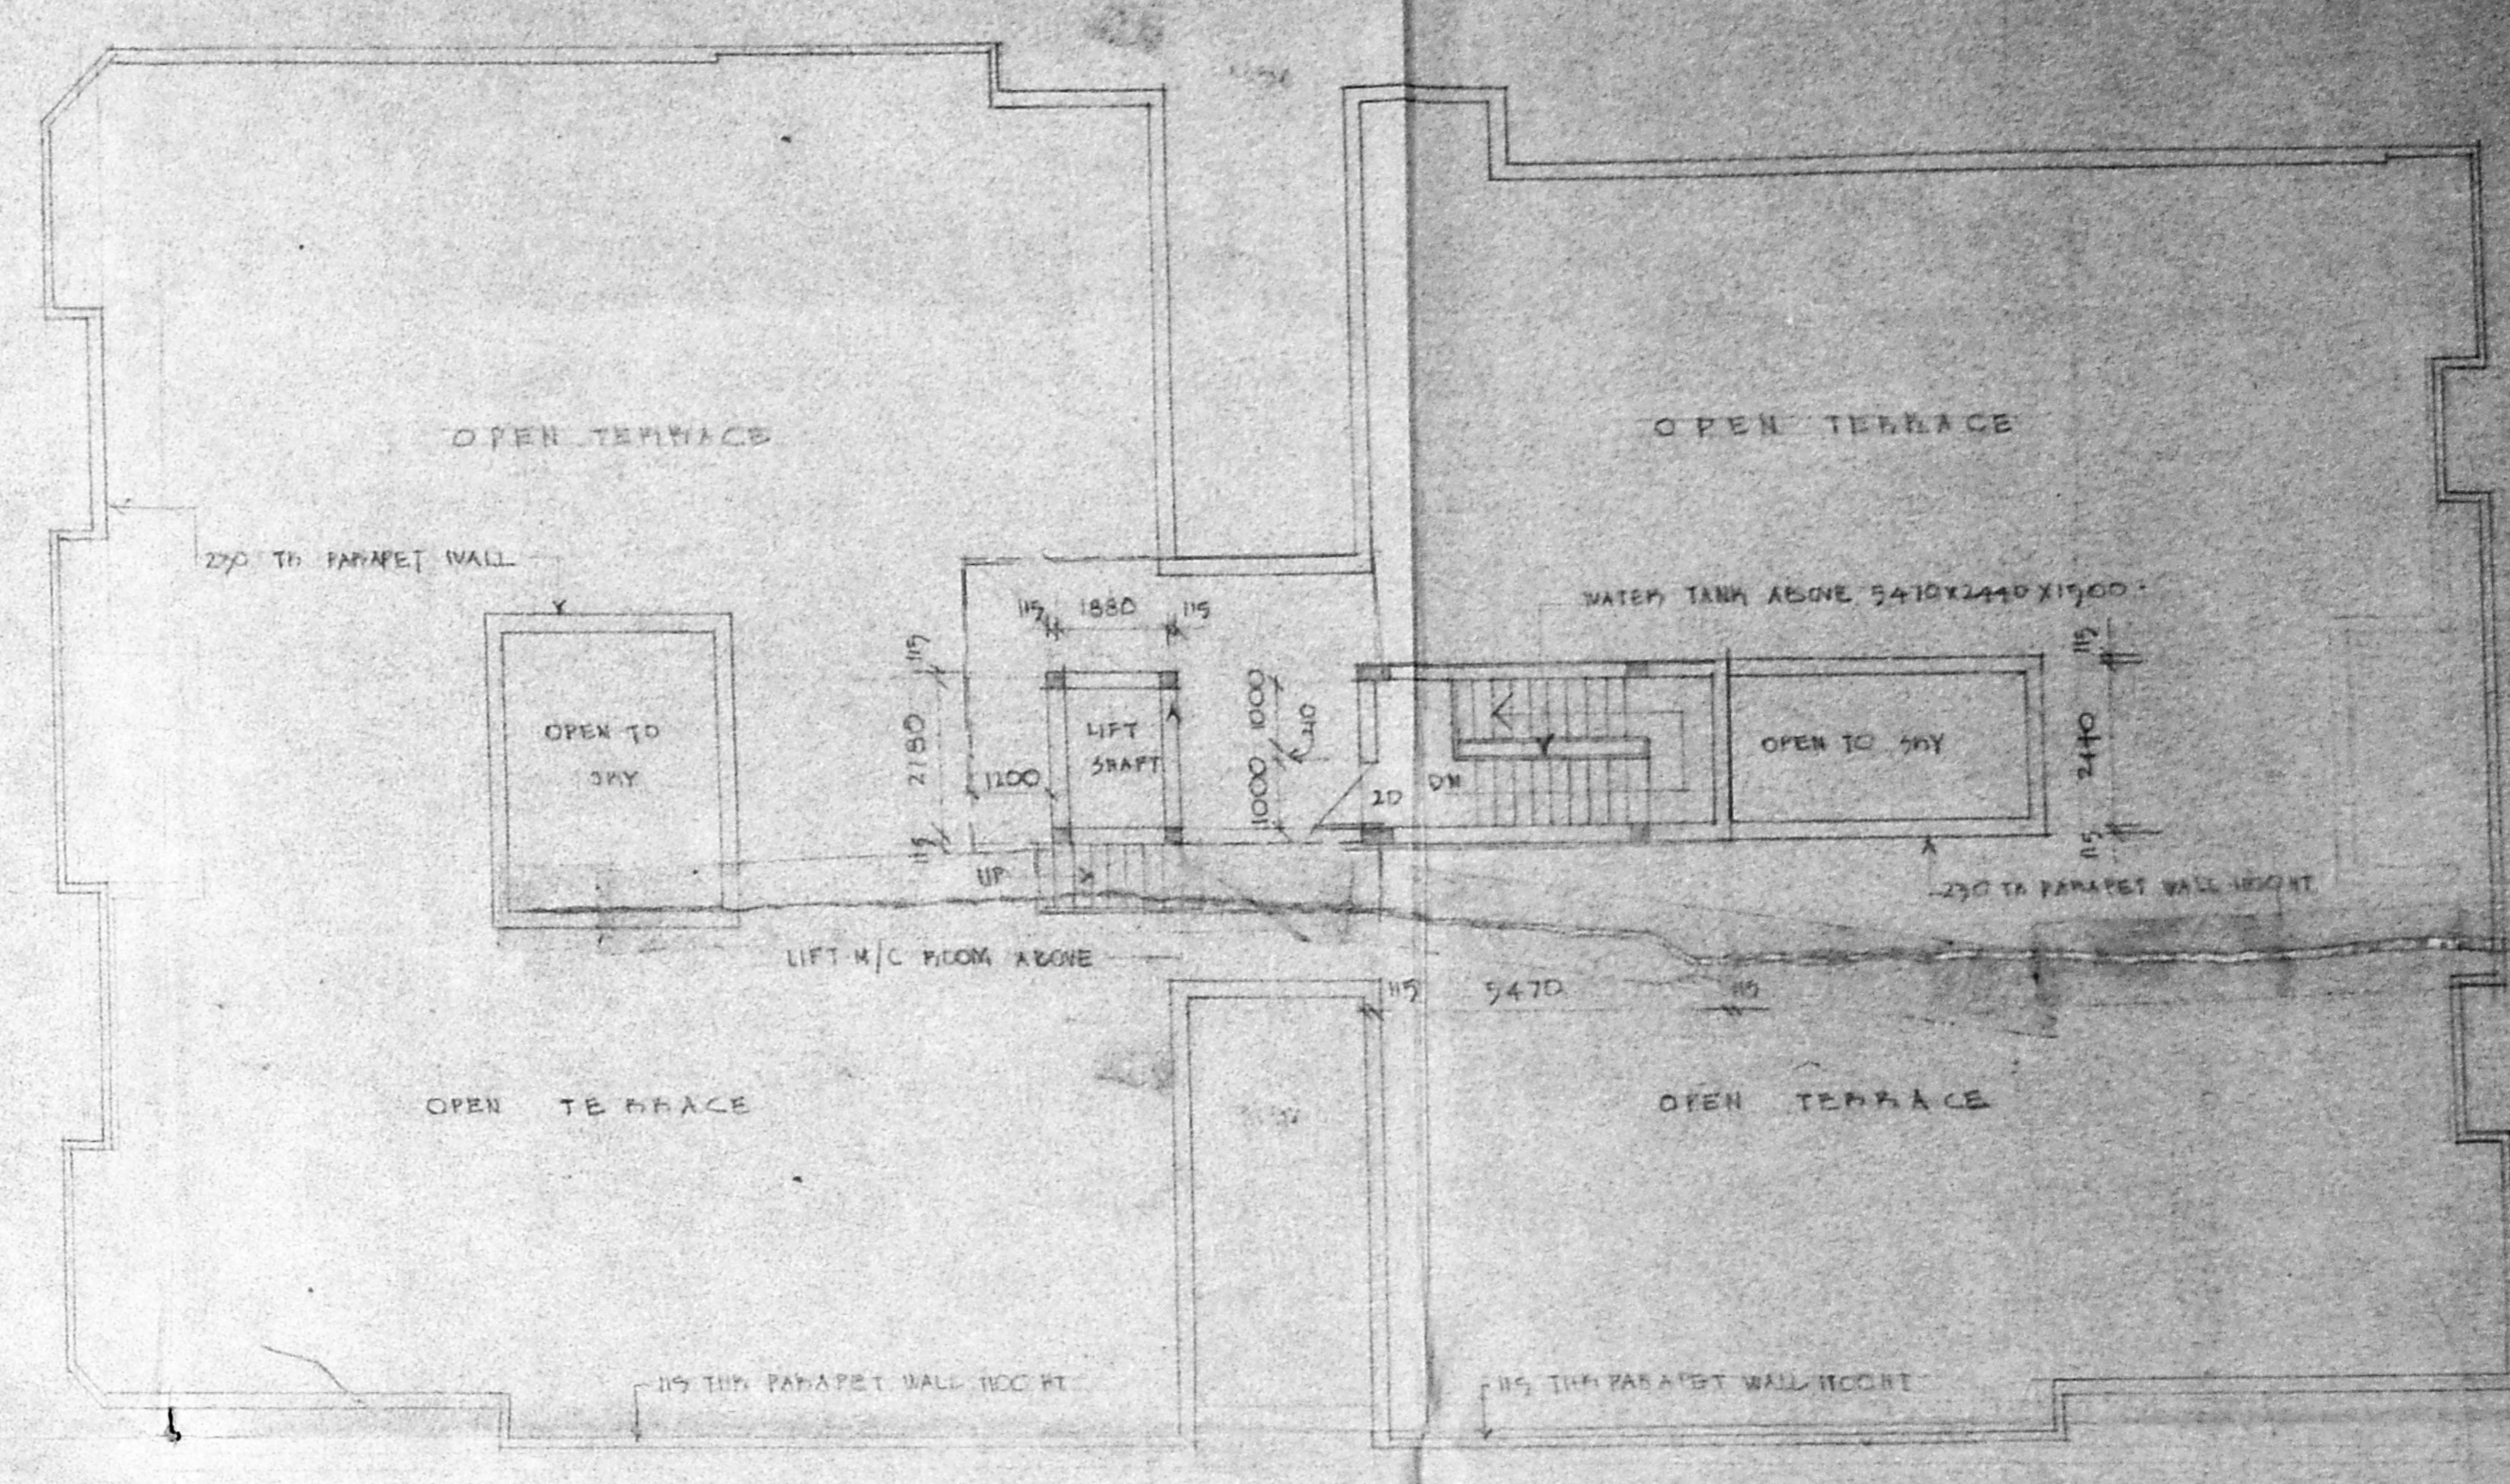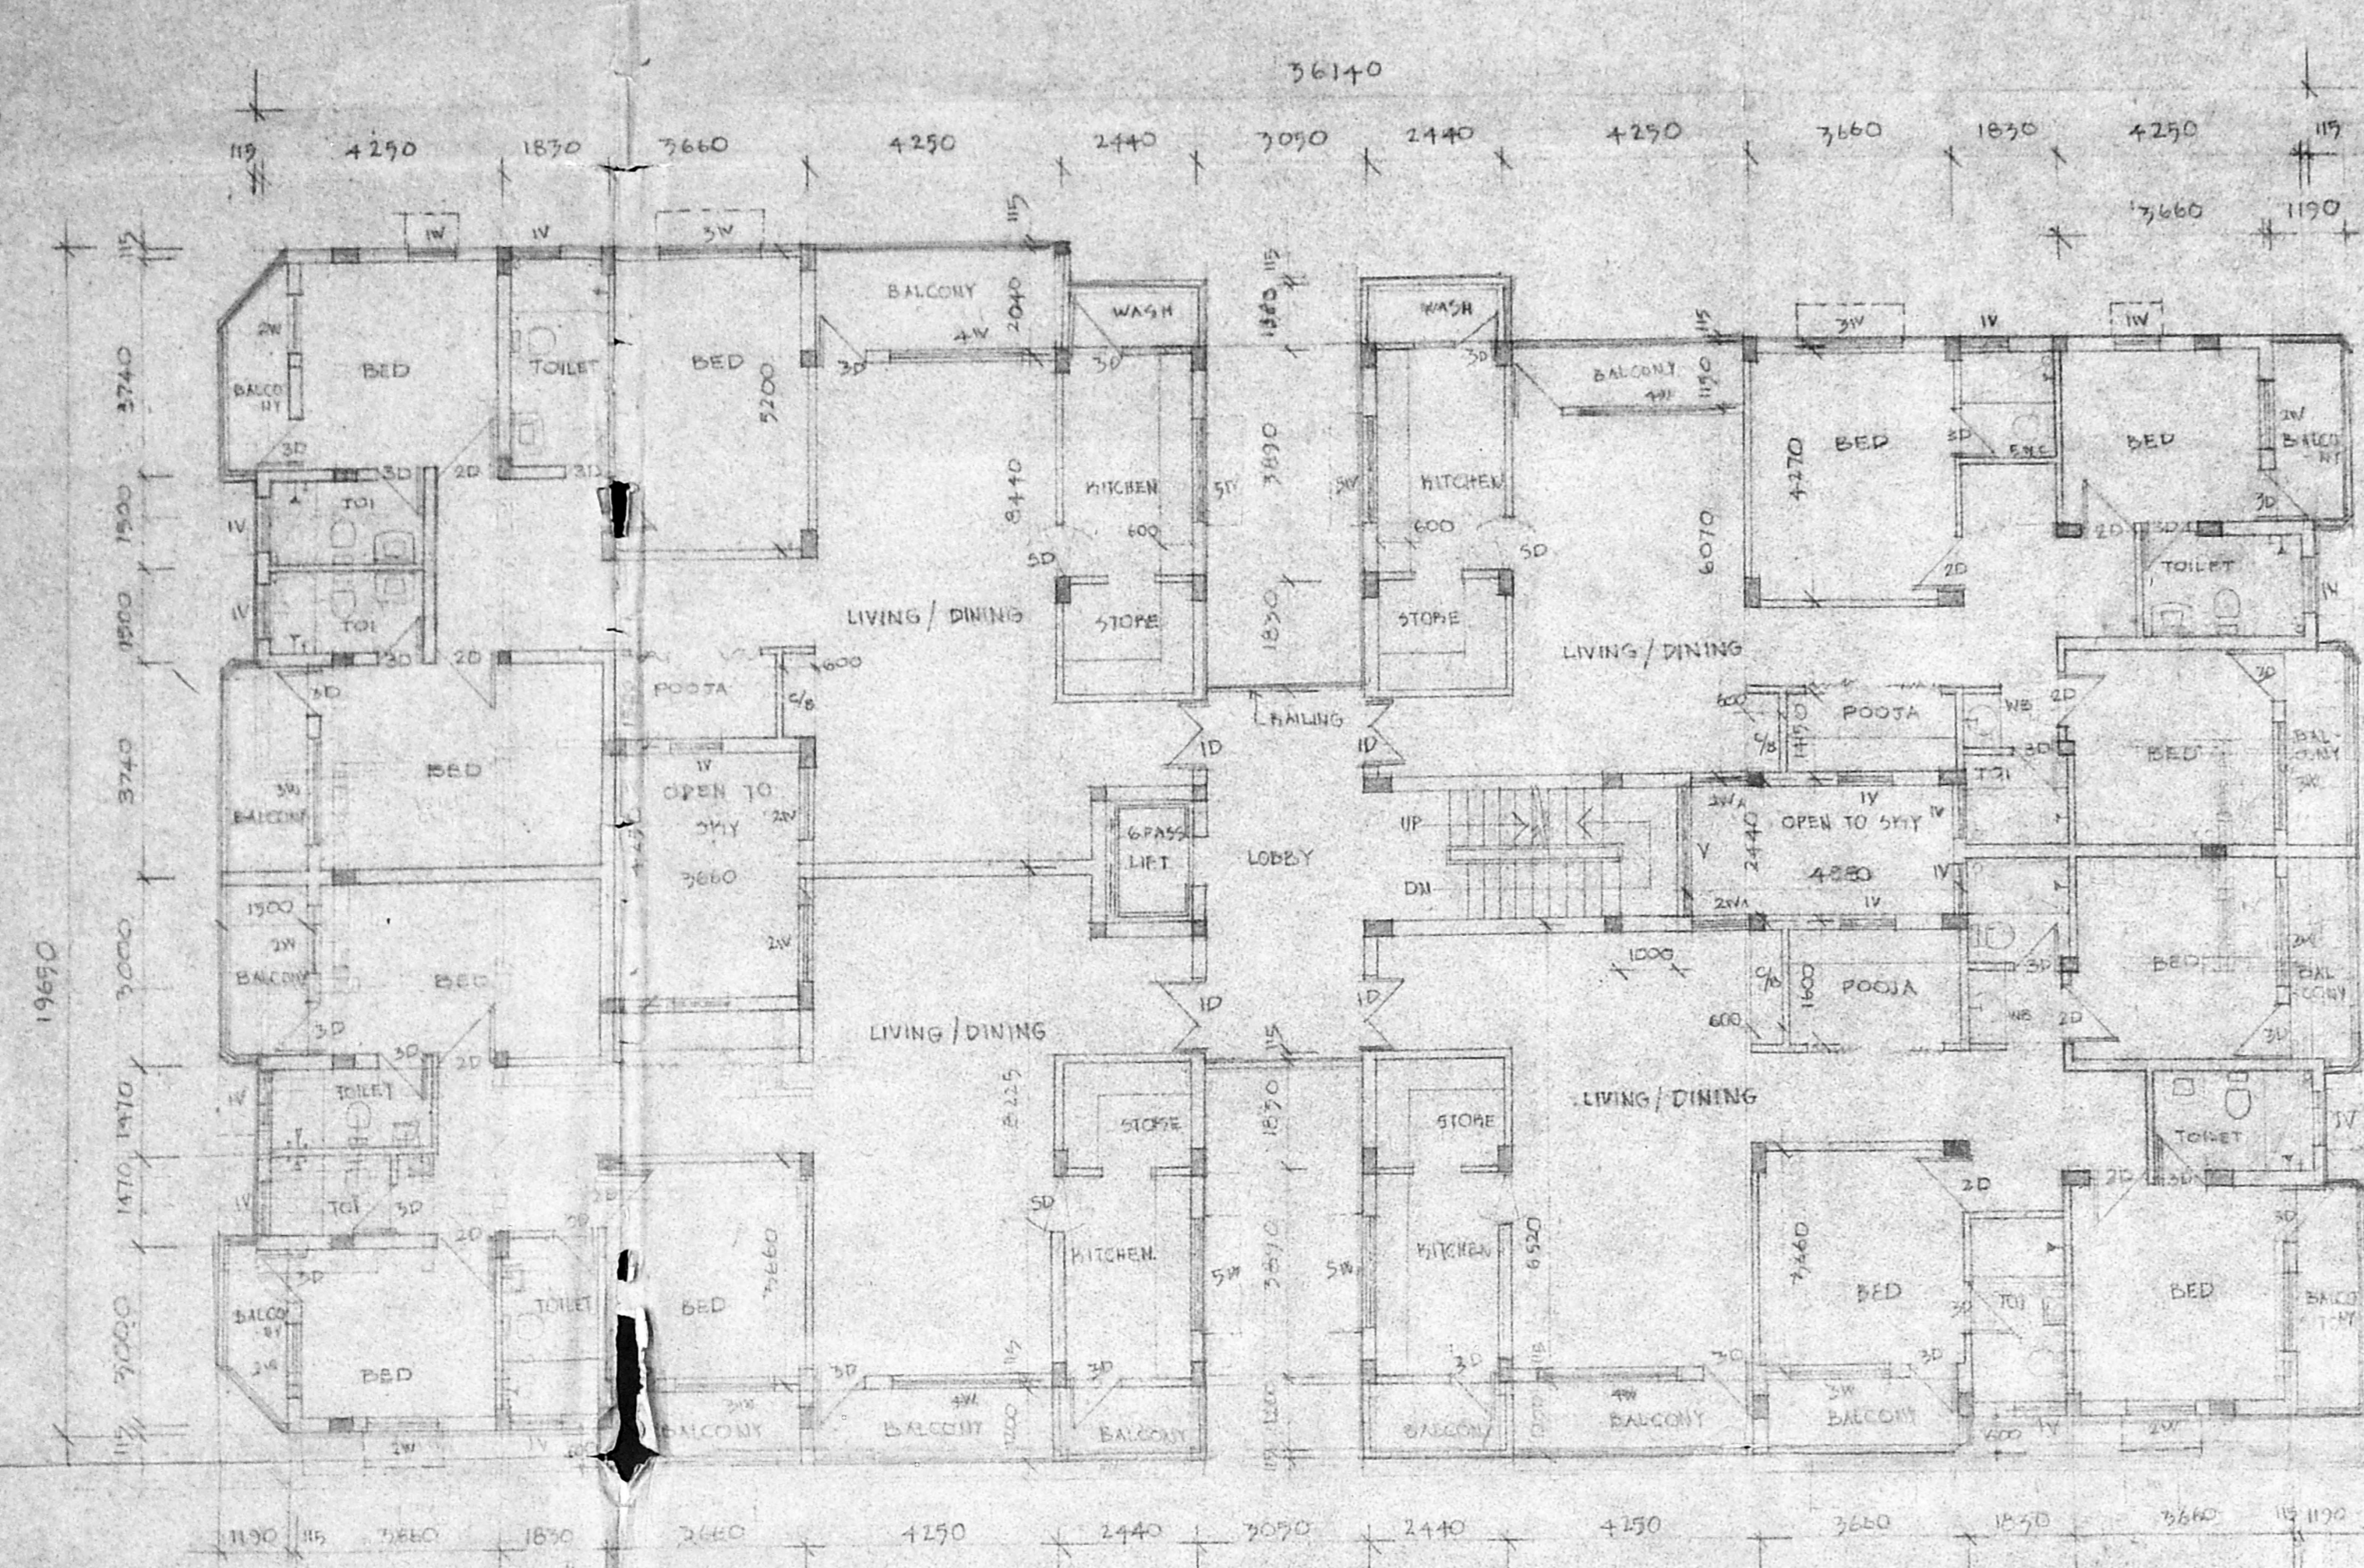

APPROVED
 SUBJECT TO THE CONDITIONS IN
 THIS OFFICE LETTER.
 No. 42/3821/91 Dated 26/10/78
 S. N. S. S. S.
 FOR MEMBER SECRETARY
 MADRAS METROPOLITAN
 DEVELOPMENT AUTHORITY
 MADRAS - 600 008.

AREA STATEMENT

SITE AREA	2452 SQM
FIRST FLOOR AREA	568 SQM
SECOND FLOOR AREA	645 SQM
THIRD FLOOR AREA	645 SQM
TERRACE FLOOR AREA	4630 SQM
TOTAL	2951 SQM
GRAND TOTAL (WITHIN SITE)	2371.158 SQM

NO. OF CARS REQUIRED: 20 NOS.

COLOUR CODE REFERENCE

PROPOSED SHOWN THIS	[Symbol]
BOUNDARY SHOWN THIS	[Symbol]
EXIST. ROAD SHOWN THIS	[Symbol]
SEWER LINE SHOWN THIS	[Symbol]
WATER LINE SHOWN THIS	[Symbol]