




FRONT ELEVATION.

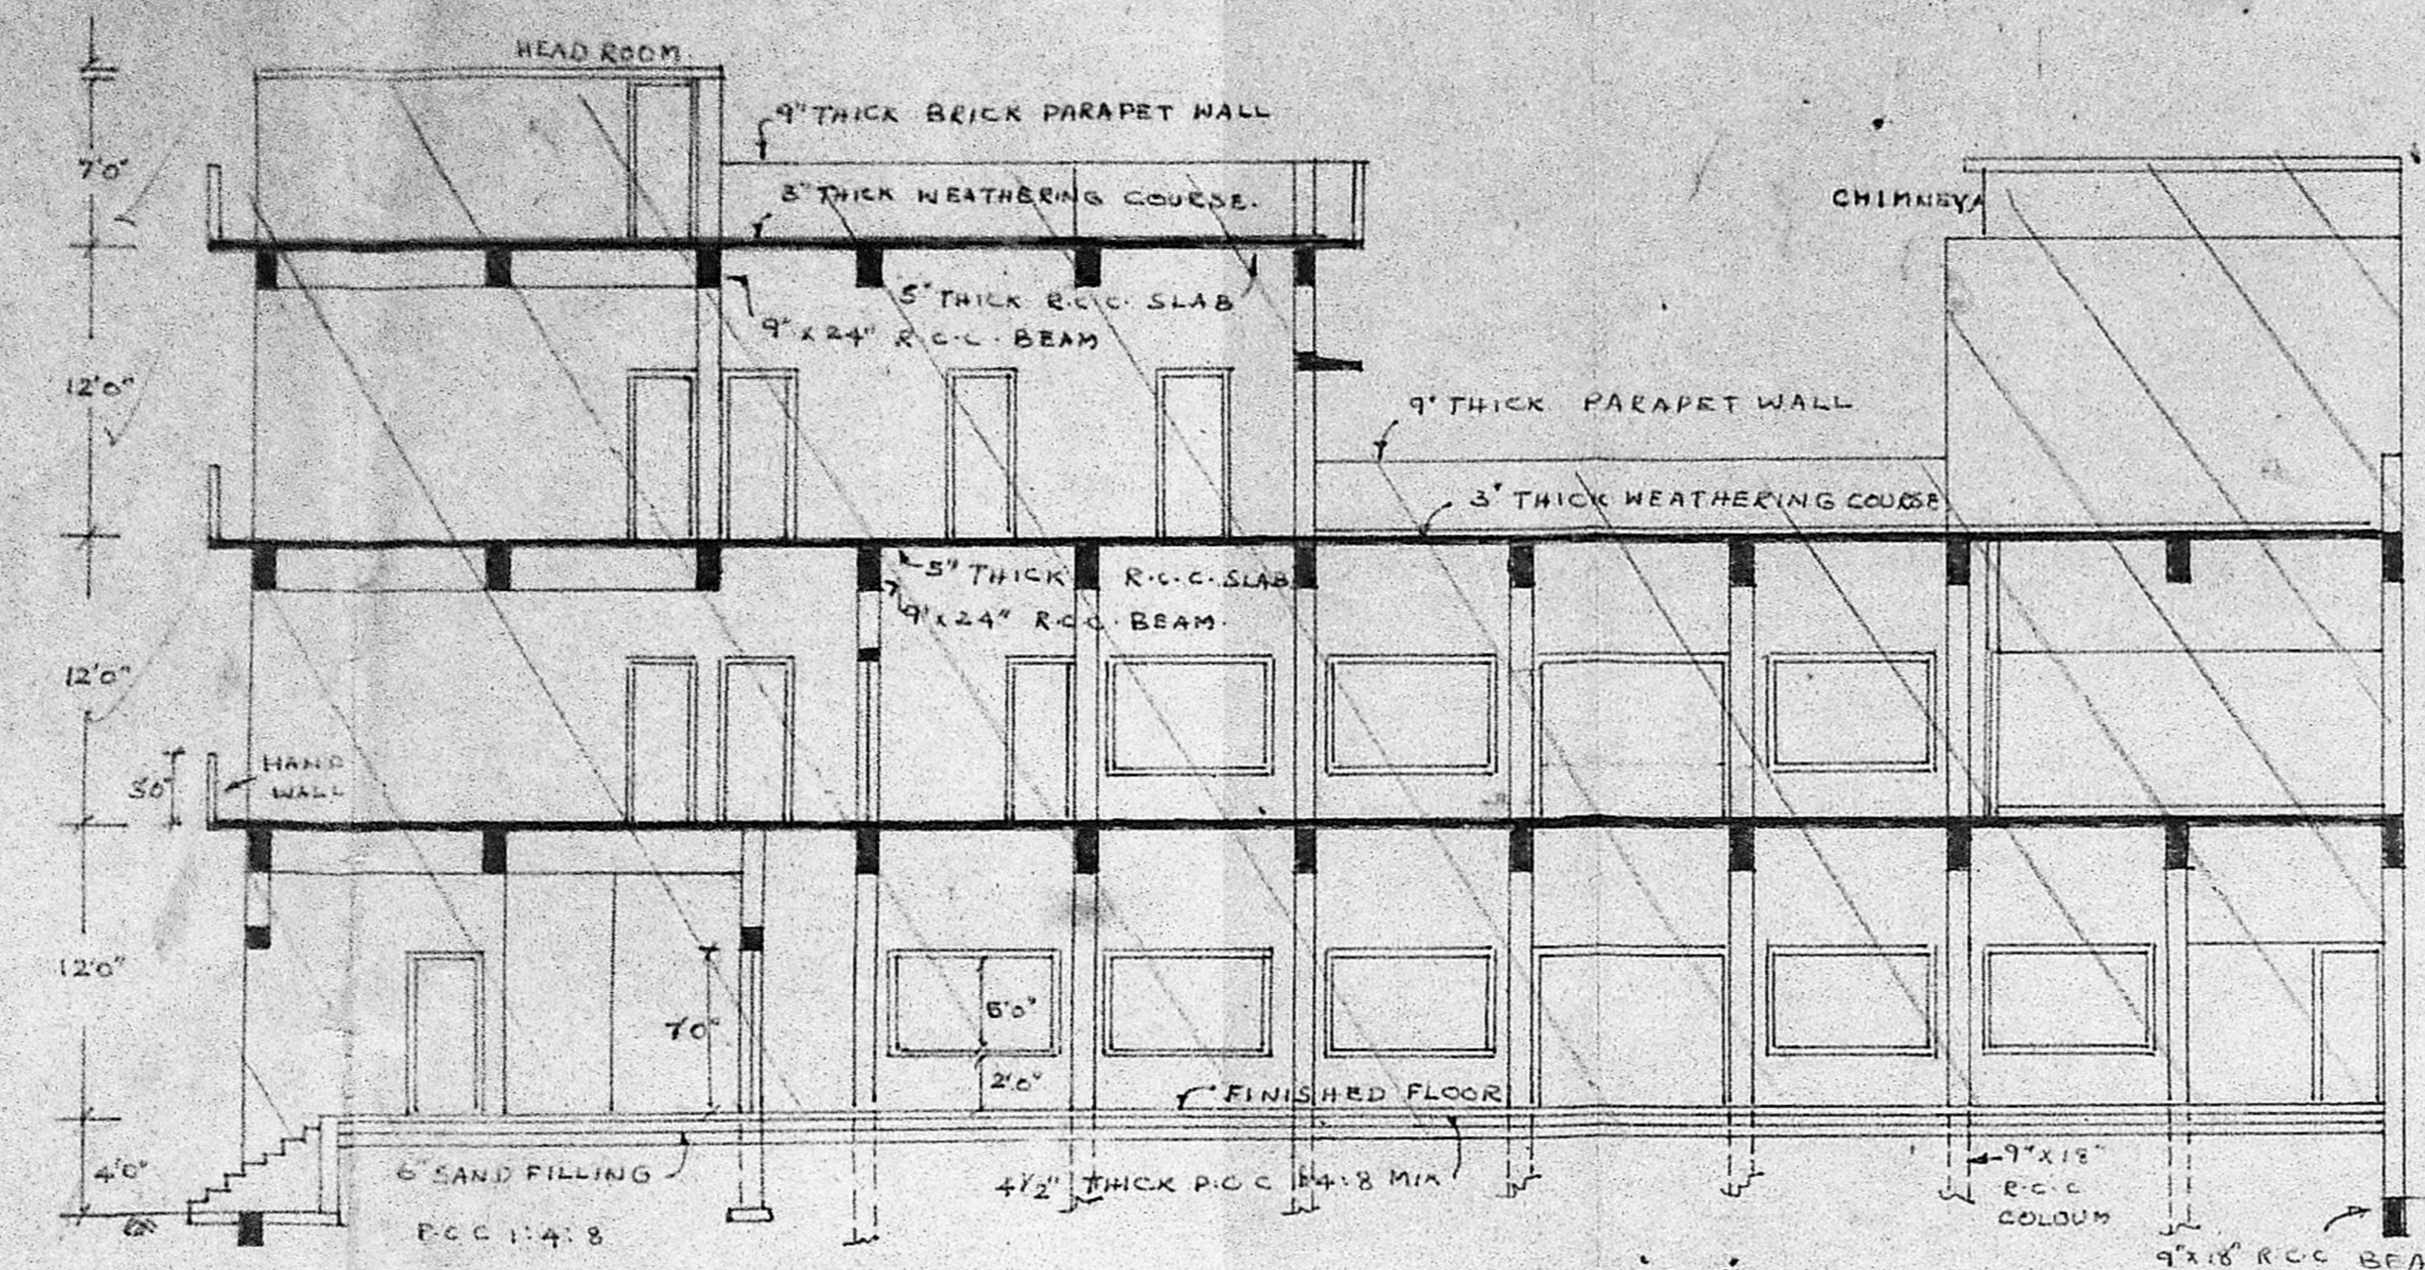


SECTION ON A-A.

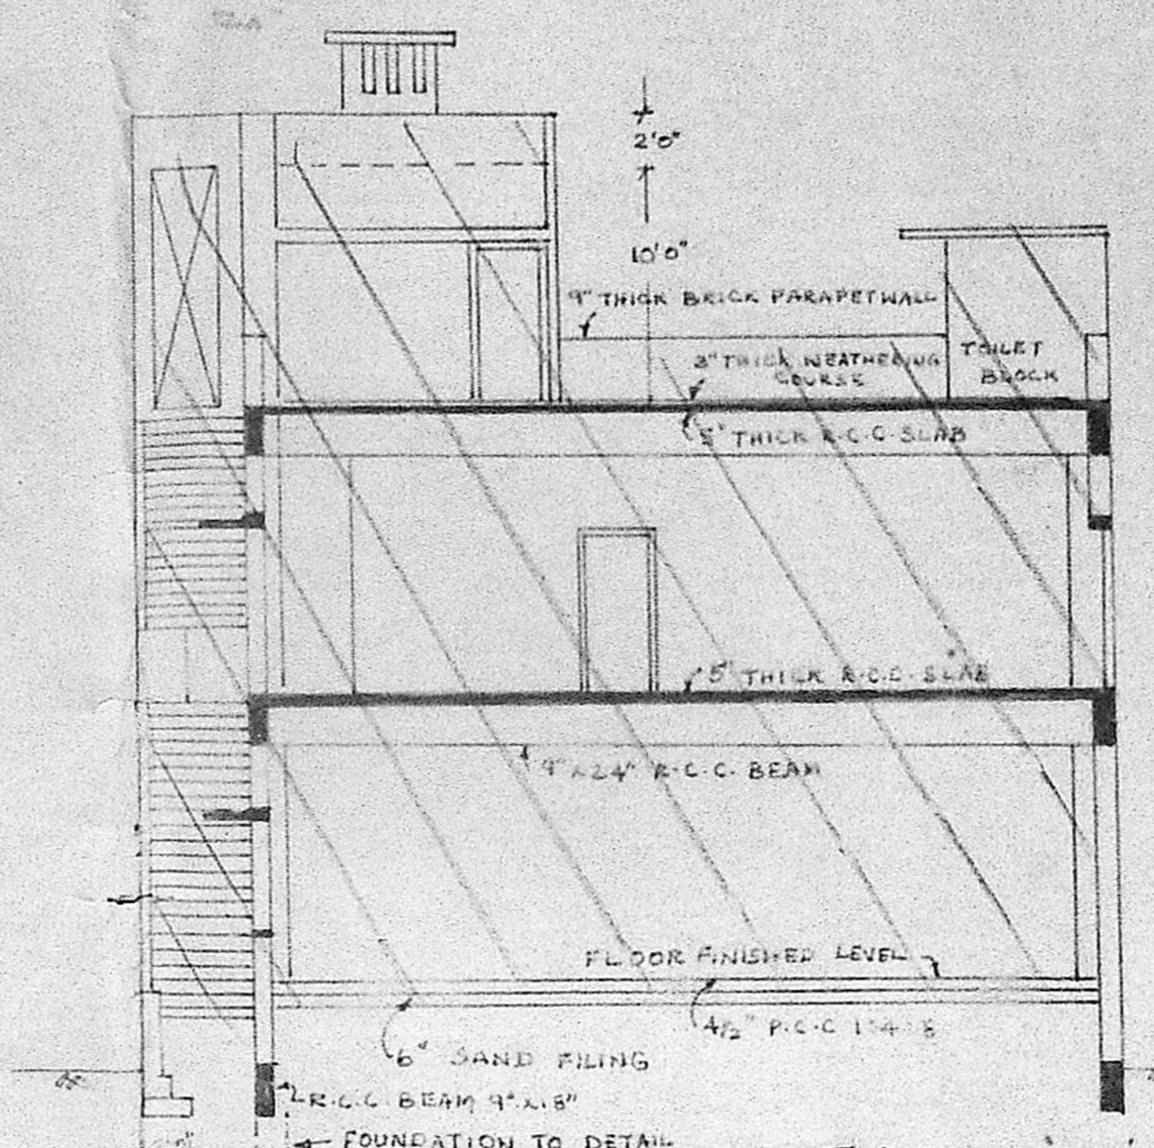


SECTION ON B-B.

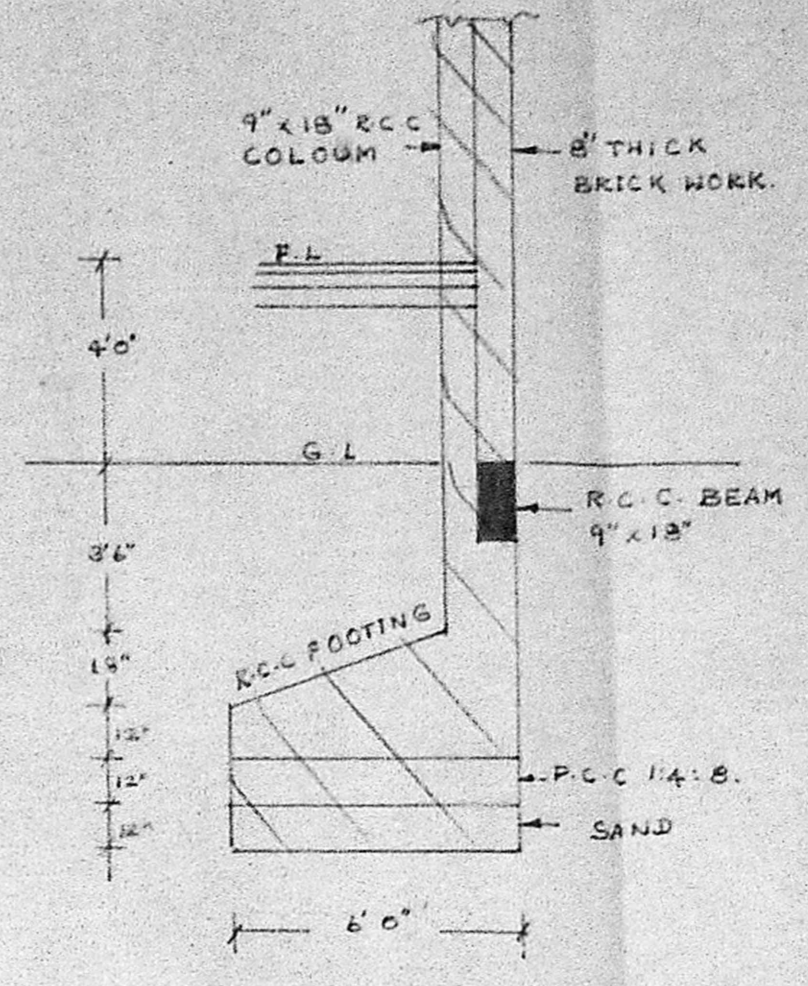


FOUNDATION DETAIL.

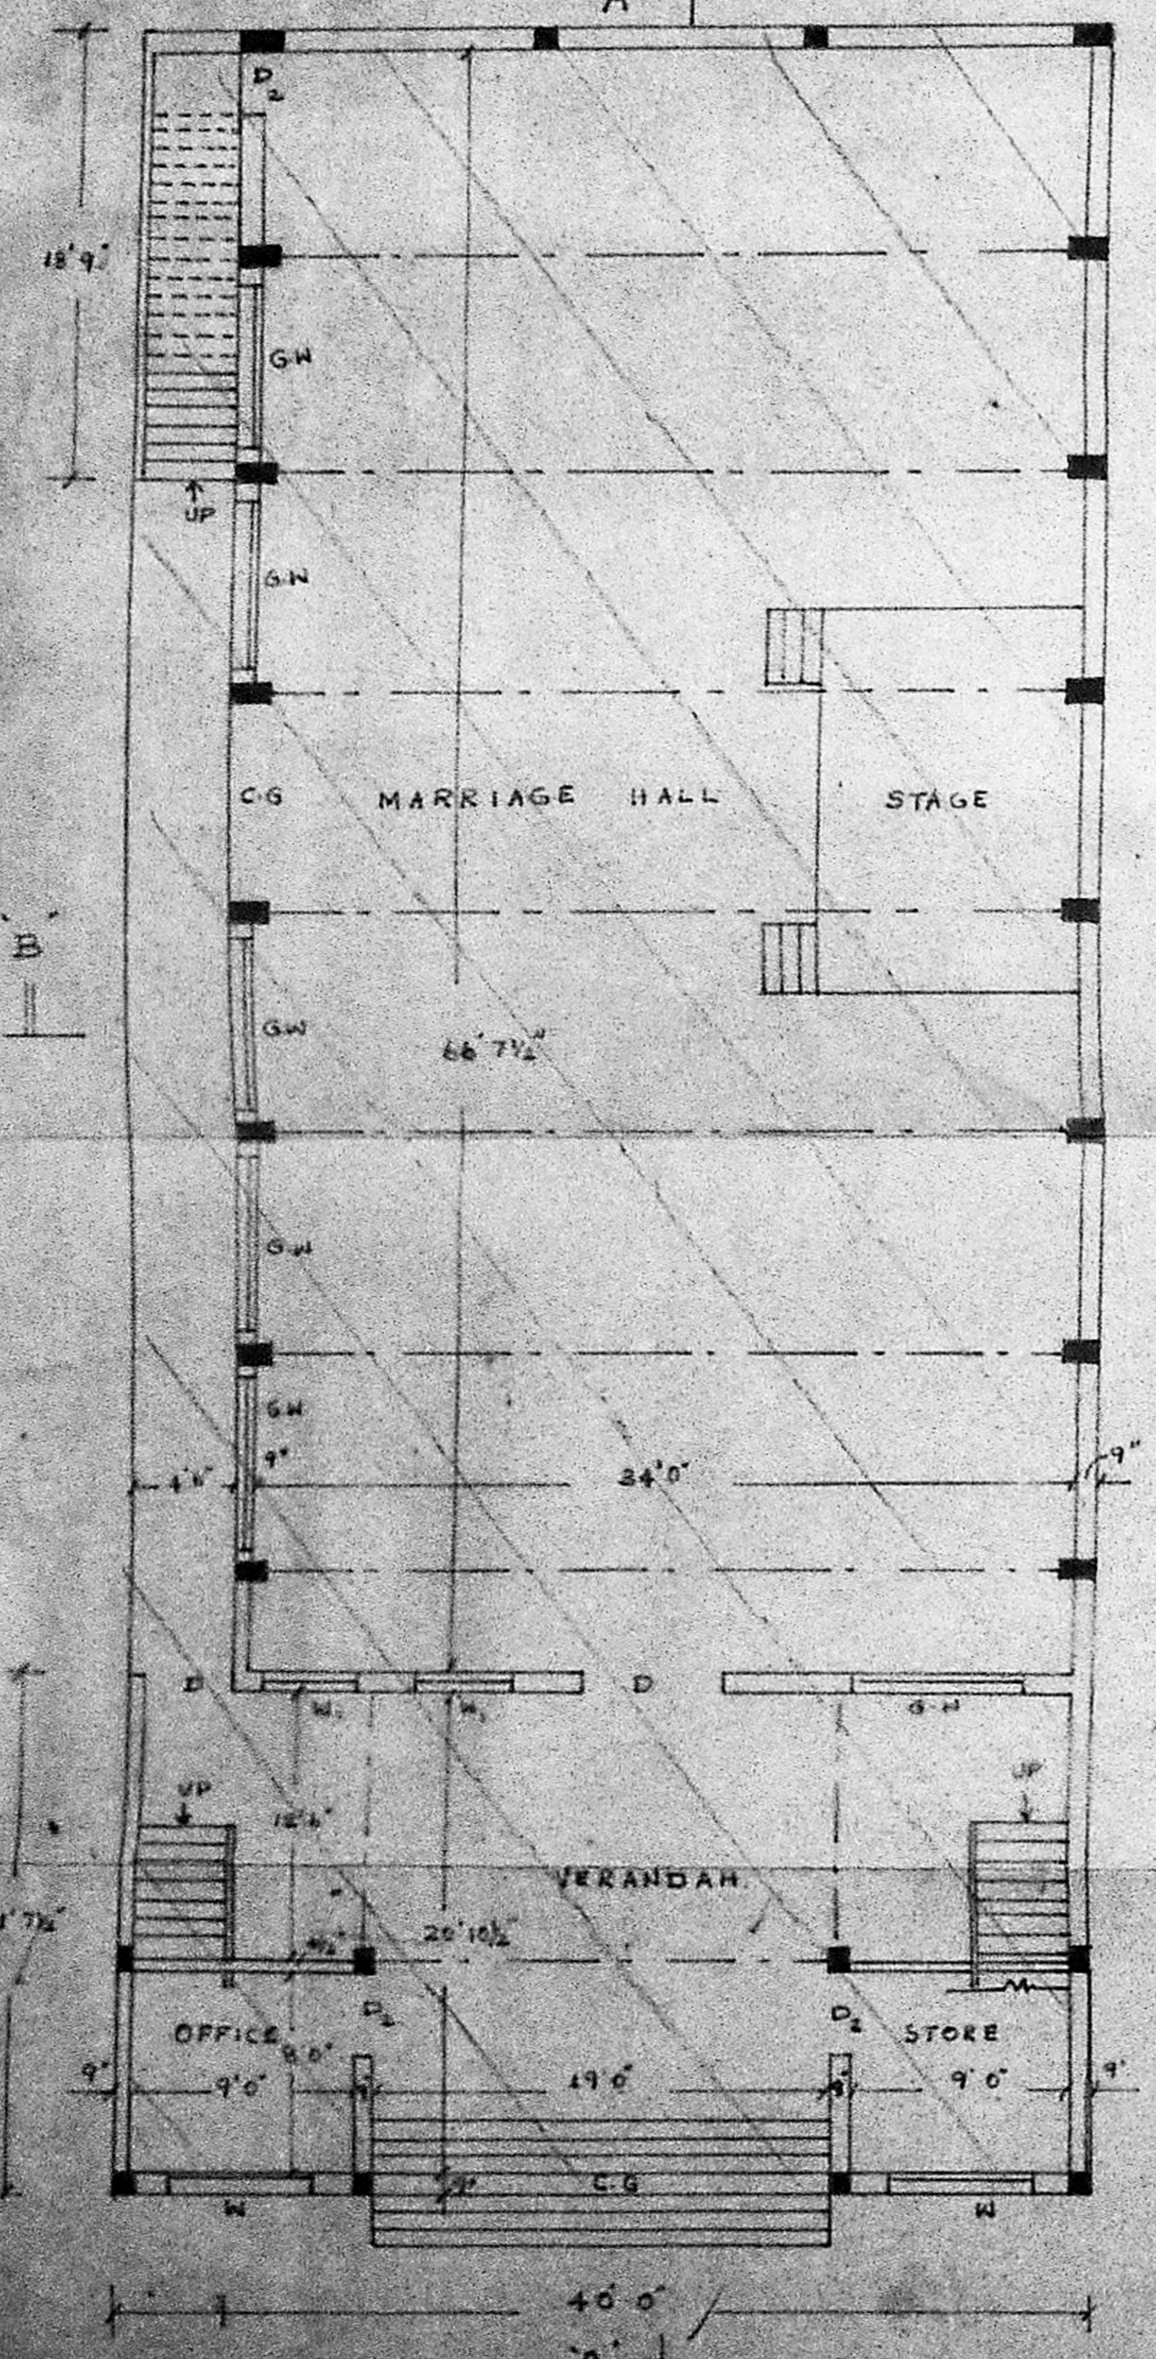


GROUND FLOOR PLAN.

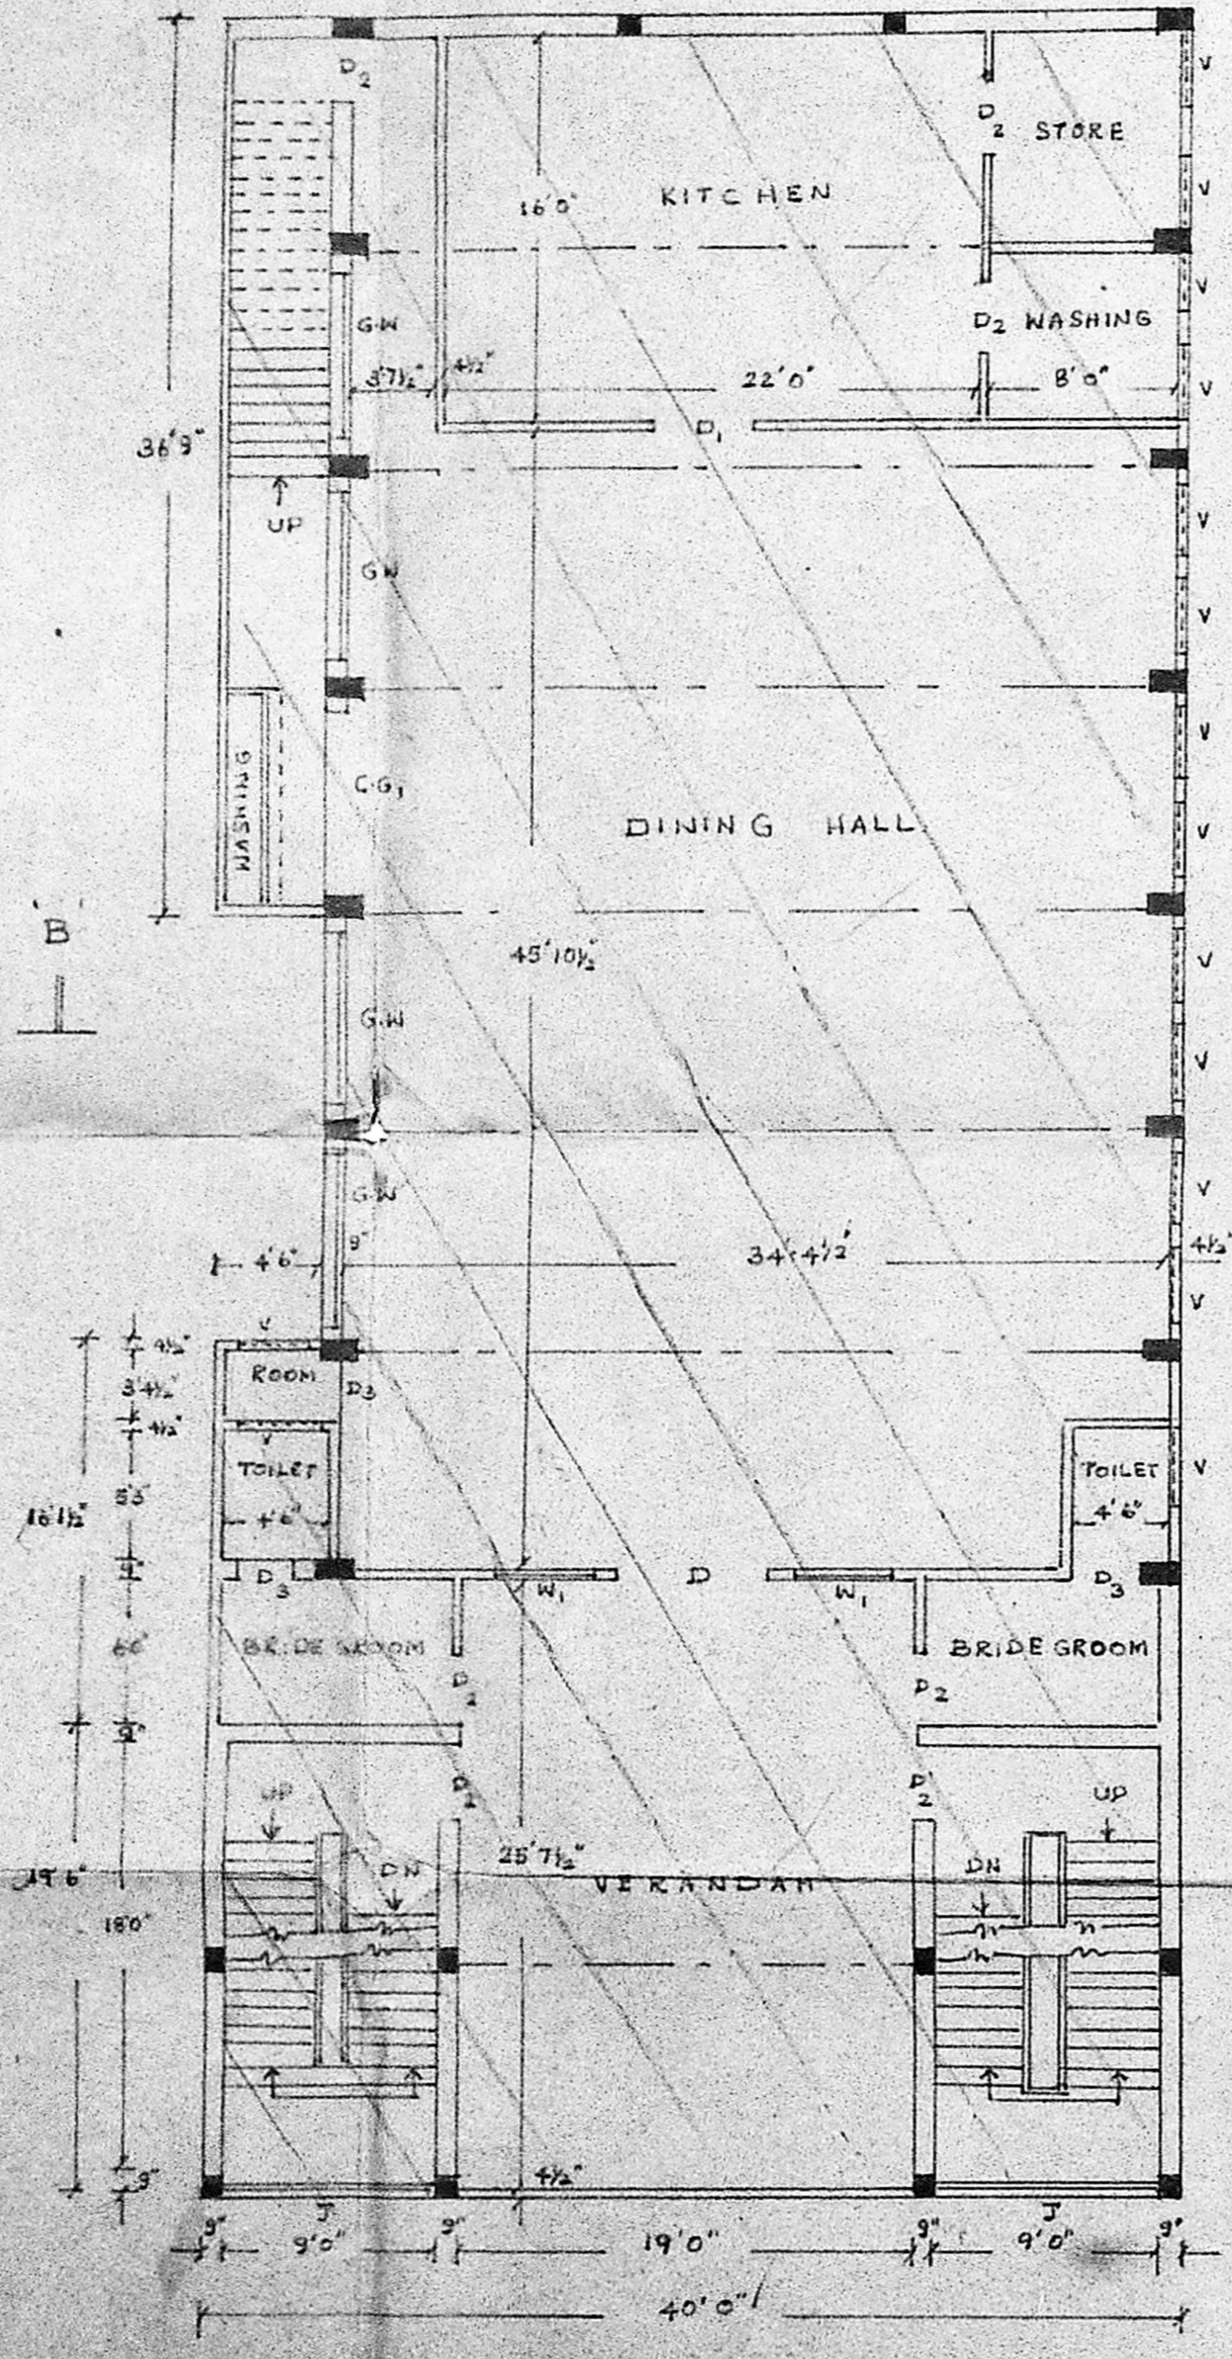


FIRST FLOOR PLAN.

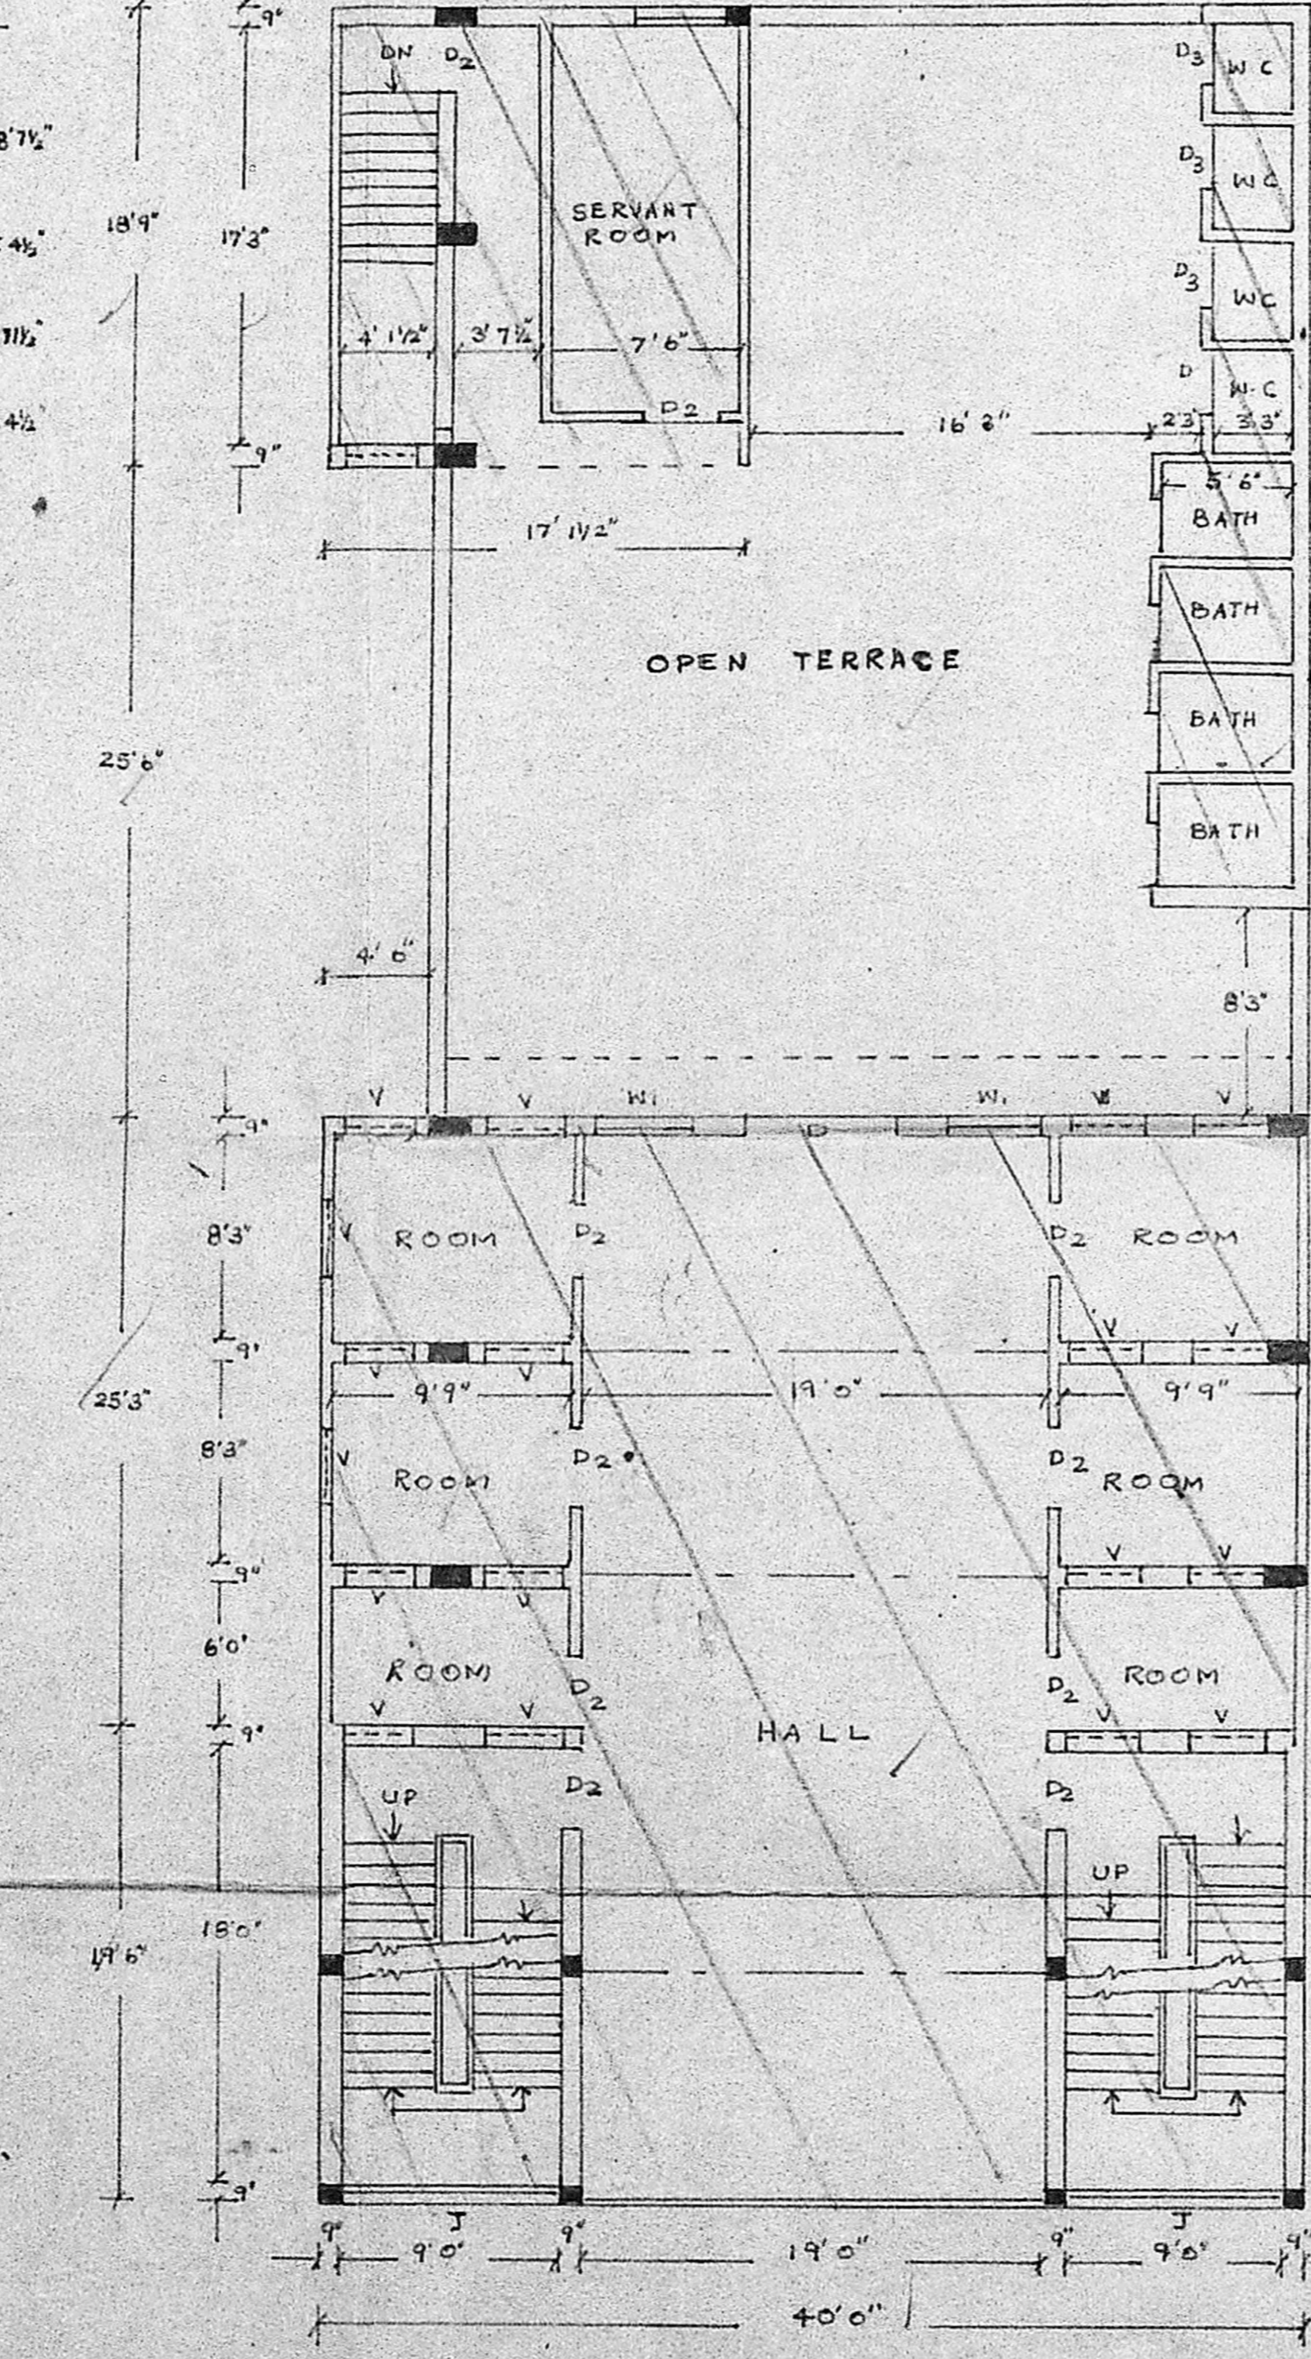


SECOND FLOOR PLAN.

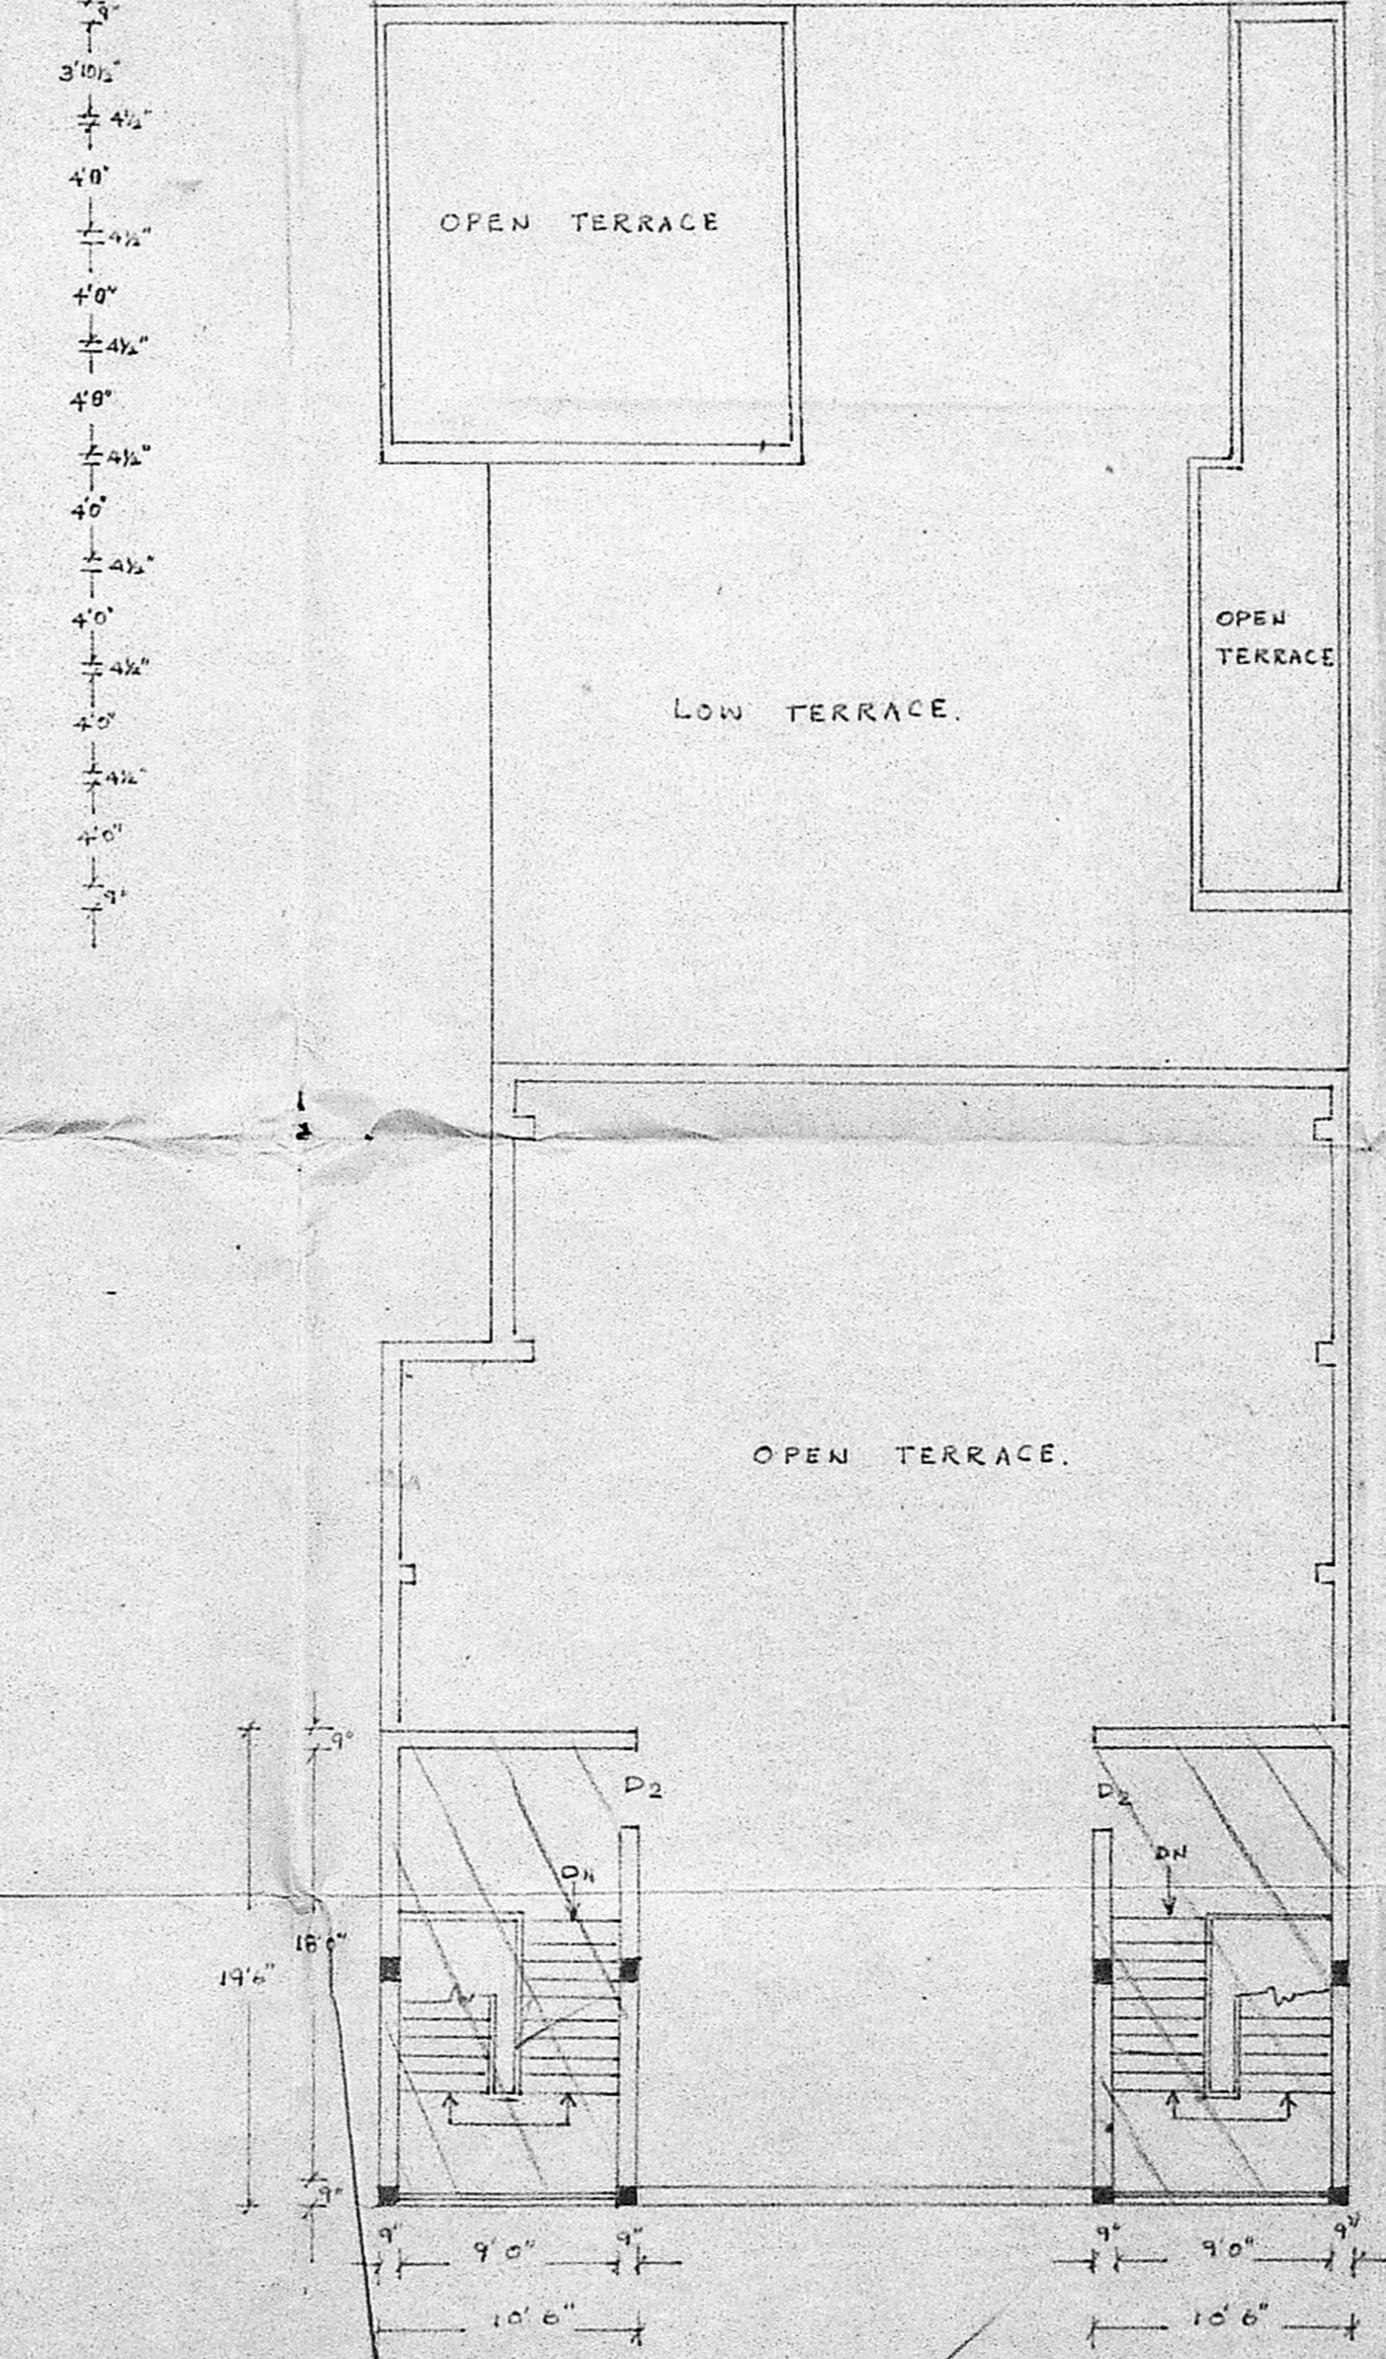

TERRACE FLOOR PLAN.

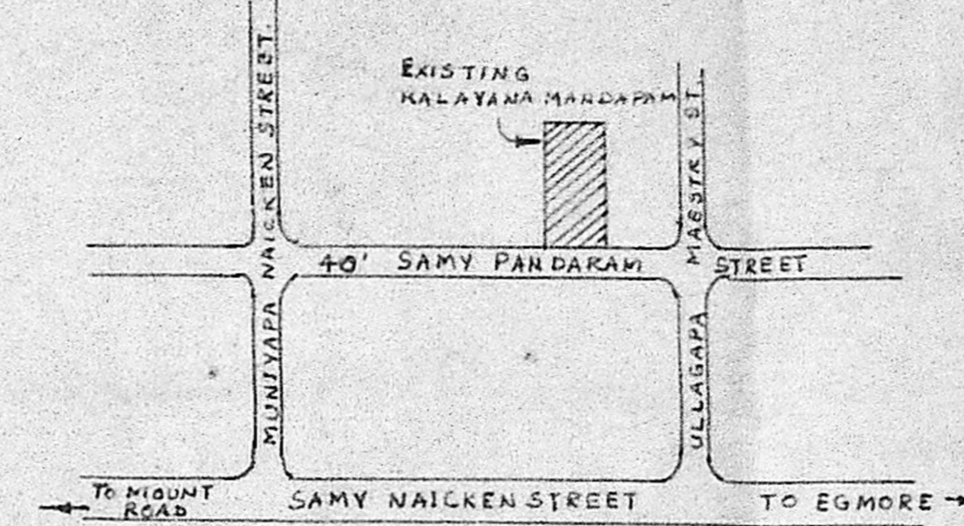

KEY PLAN.

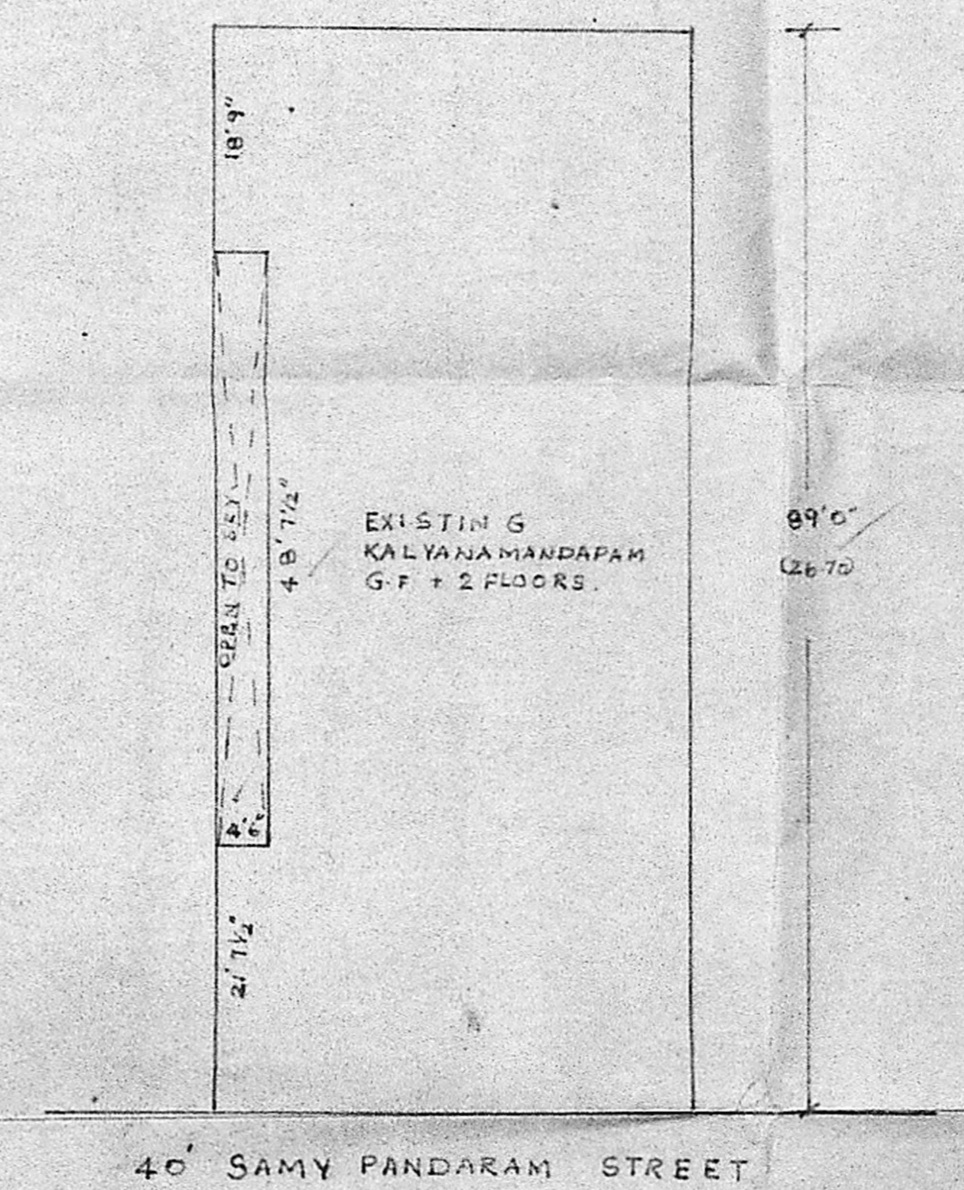

SITE PLAN.

SCALE 1/8" = 1'.

REFERENCE.


C.G.	COLLAPSABLE GATE	19'0" x 9'0"
C.U.	- DO -	9'0" x 9'0"
D	T.W. PANELED DOOR	6'0" x 7'0"
D ₁	- DO -	4'0" x 7'0"
D ₂	T.W. FLUSH DOOR	4'0" x 7'0"
D ₃	- DO -	4'0" x 7'0"
G.W.	GRILL WINDOW	4'0" x 7'0"
W	- DO -	4'0" x 7'0"
W ₁	- DO -	4'0" x 7'0"
V	R.C.C. VENTILATOR	4'0" x 7'0"
J	R.C.C. JALLI	4'0" x 7'0"

MMDA I/B/APP No. 1
 C.No. 2425/3/1980
 Assn. R.O. 11/1/80
 Scrutiny
 PART I
 PART II
 SURFACE SIZE

A.P. D.P.

B/9891/163/90
 Planning Permit No.
APPROVED
 SUBJECT TO THE CONDITIONS IN THIS OFFICE LETTER.
 No. 2/4253/3 Data 19/4/80

TOTAL EXTENT OF THE SITE	331.08 SQ. FT.
GROUND FLOOR BUILT UP AREA	115.77
FIRST FLOOR BUILT UP AREA	32.82
SECOND FLOOR BUILT UP AREA	212.60
HEAD ROOM BUILT UP AREA	38.84
TOTAL BUILT UP AREA	380.61

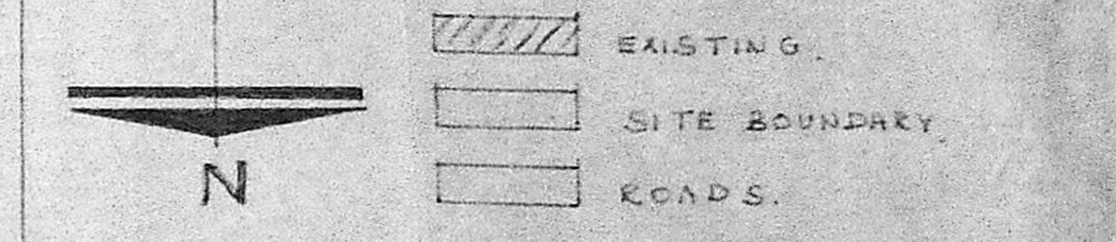

PLAN SHOWING THE REGULARISATION TO THE EXISTING KALYANAMANDAPAM AT, D.No. 31, R.S.No. 946, SAMY PANDARAM STREET CHINDARI PET, MADRAS. 2.

SCALE 8 FEET TO AN INCH.

M. J. G. Wilson
 SIGNATURE OF OWNER.

K. VENUGOPAL
 ARE (RII)
 CONSULTING CIVIL ENGINEER
 LICENSE SURVEYOR CLASS I
 CORPORATION OF MADRAS
 3, NEELAKANDAN STREET
 NUNBAMBAKKAM LAKE AREA
 MADRAS-600 034
 SIGNATURE OF LICENSED SURVEYOR.