




SPECIFICATION

FOUNDATION: RCC 1:2:4 OVER 1 BED OF PCC 1:5:10.
 PLINTH BEAM, BEAM, LINTEL, SUNSHADE & ROOF: RCC 1:2:4.
 SUPER STRUCTURE: BRICK WORK IN CM 1:1 & PLASTERING IN CM 1:4 1/2.
 FLOORING: PCC 1:5:10 & TOP FINISHED WITH MOSAIC FLOORING.
 WEATHERING: BRICK JELLY CONCRETE IN CM 1:4 & FINISHED WITH FLAT TILES WHITE AND COLOUR WASH TWO COATS.


JOINERY

F/W FRENCH DOOR: 6'0" x 7'0" 1B3 x 212
 D1 DOOR: 3'0" x 7'0" 91 x 212
 D2 " : 2'6" x 7'0" 76 x 213
 W1 WINDOW: 4'6" x 4'6" 137 x 137
 W2 " : 3'0" x 4'6" 91 x 133
 W3 " : 2'0" x 4'6" 61 x 133
 V. VENTILATOR: 2'6" x 1'6" 76 x 45

PROPOSED IN ROAD IN BOUNDARY IN

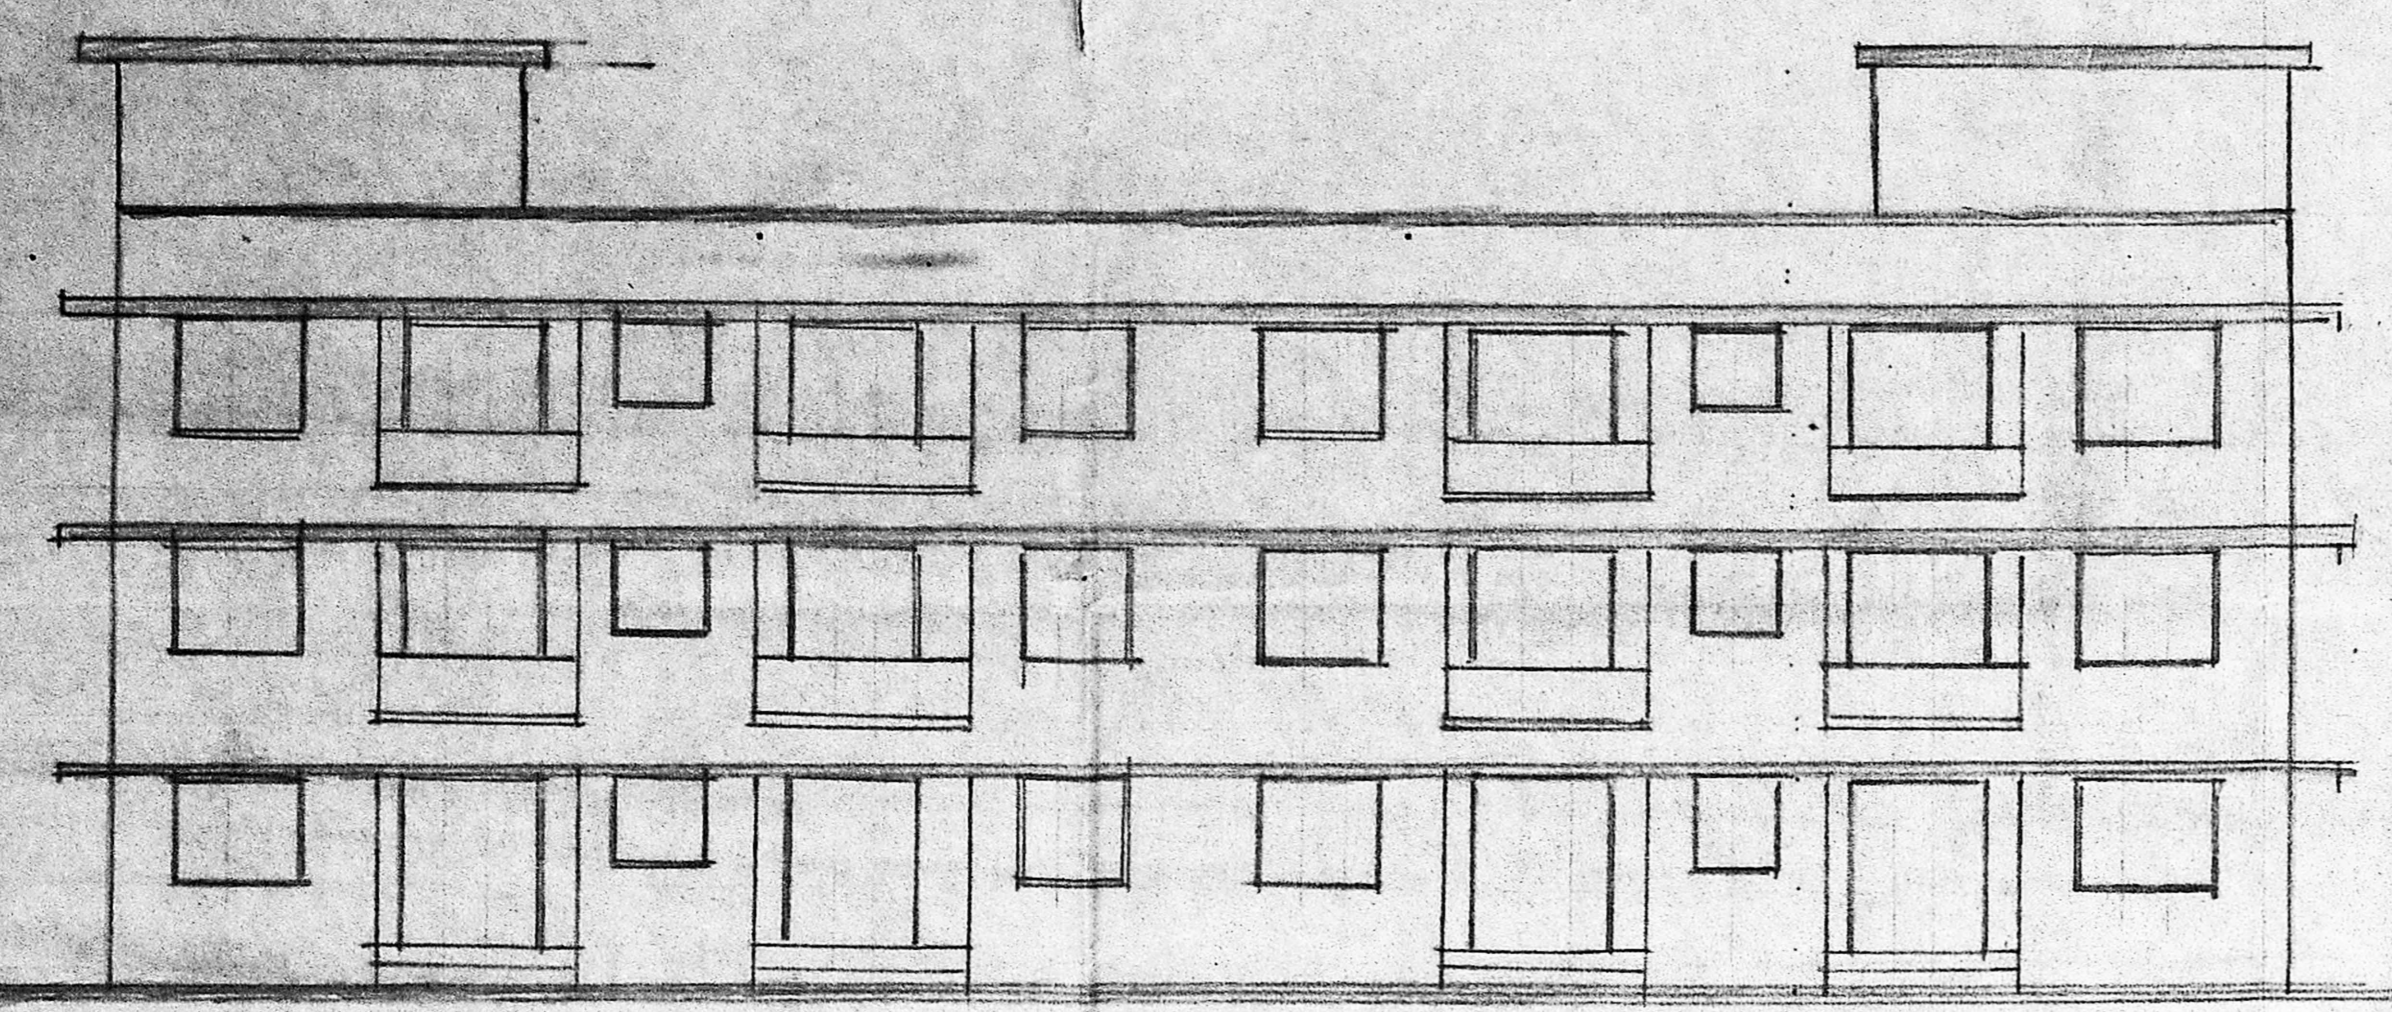


FRONT ELEVATION.

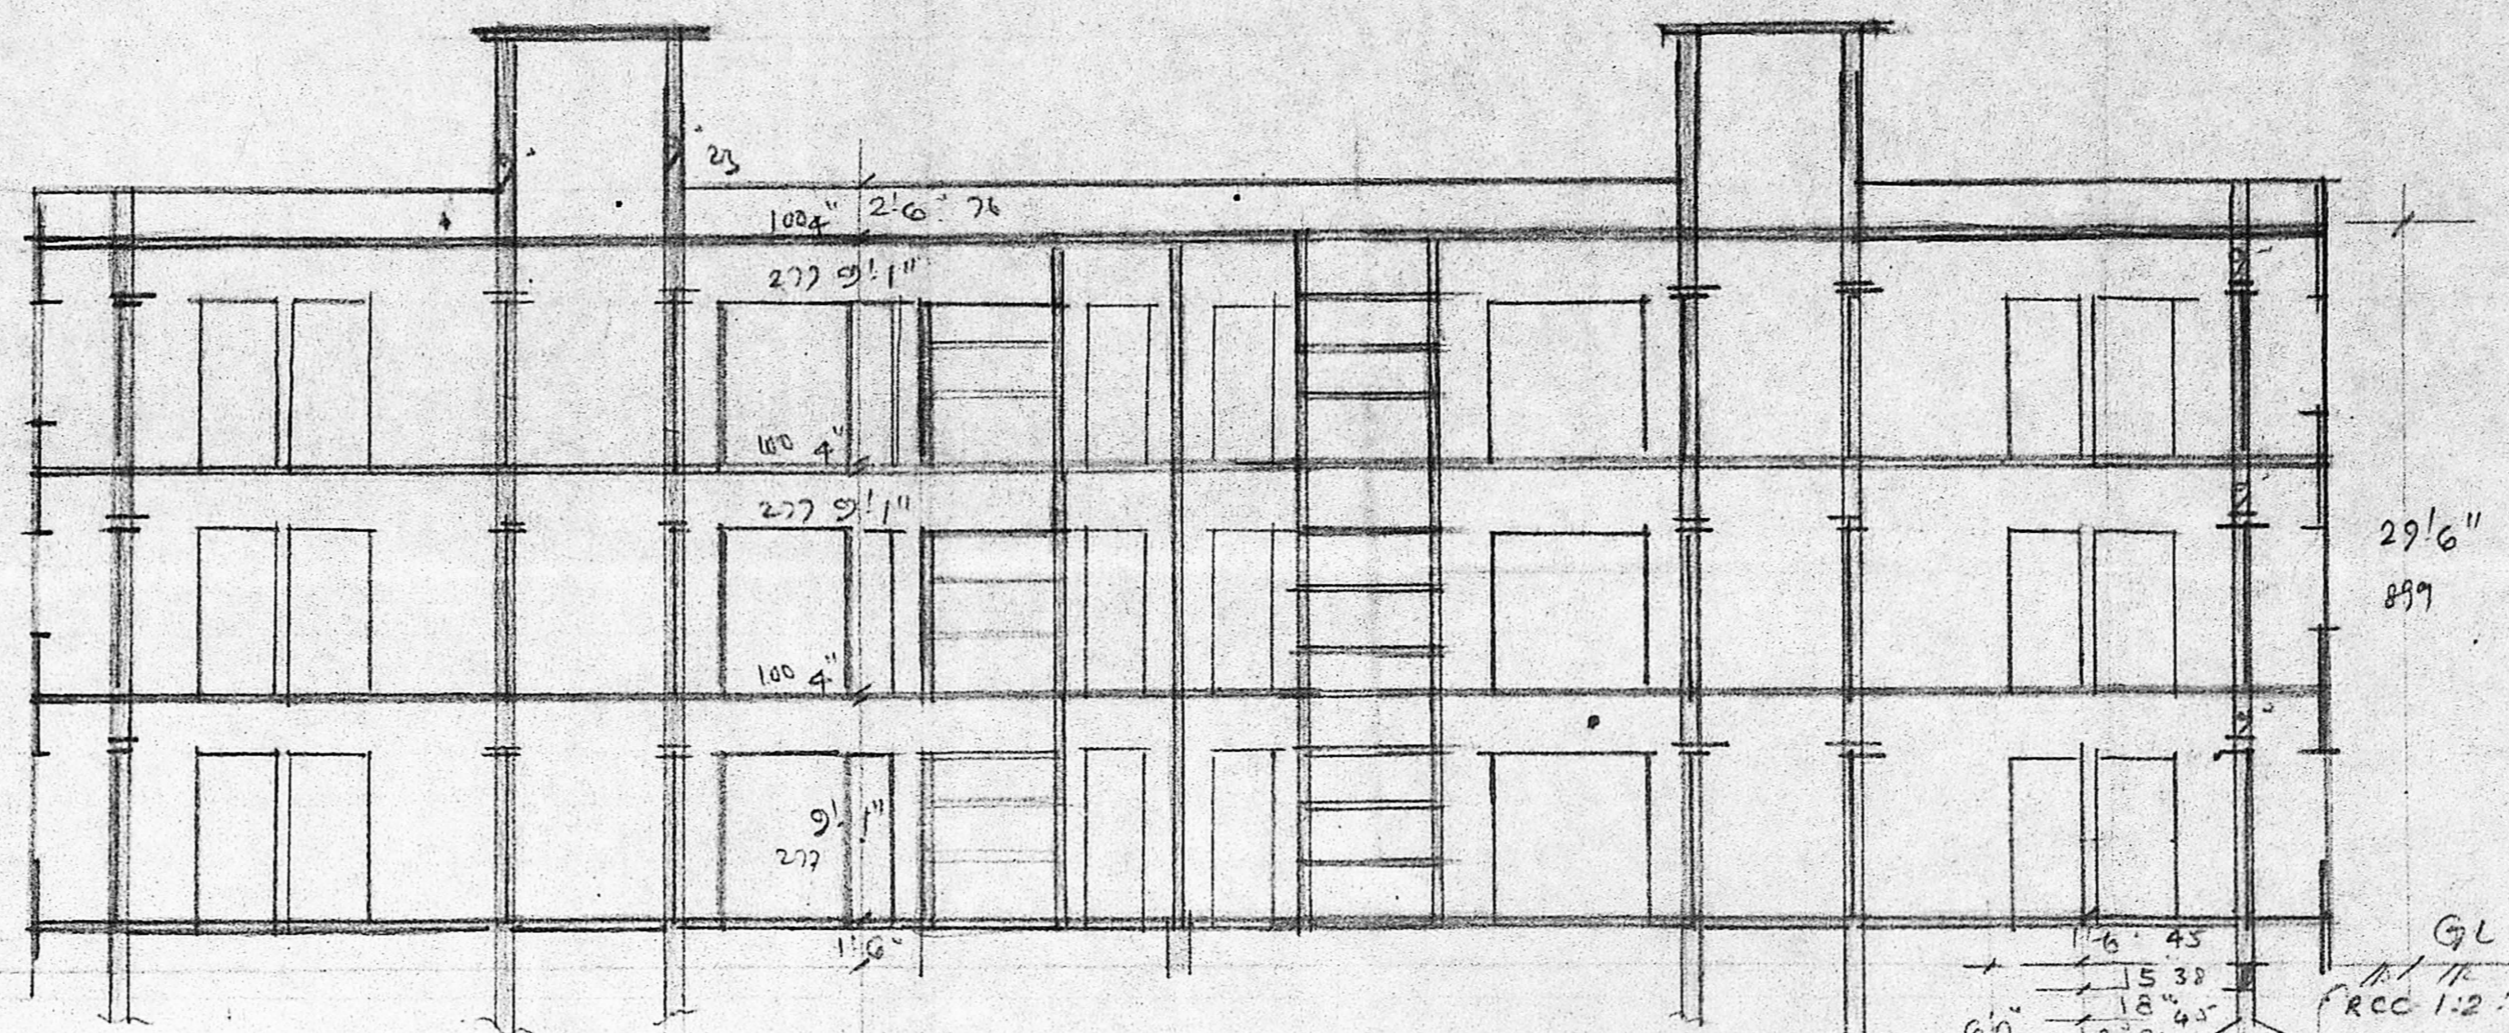

SECTION ON 'PQ'

SITE PLAN. SCALE 1"=33'0"

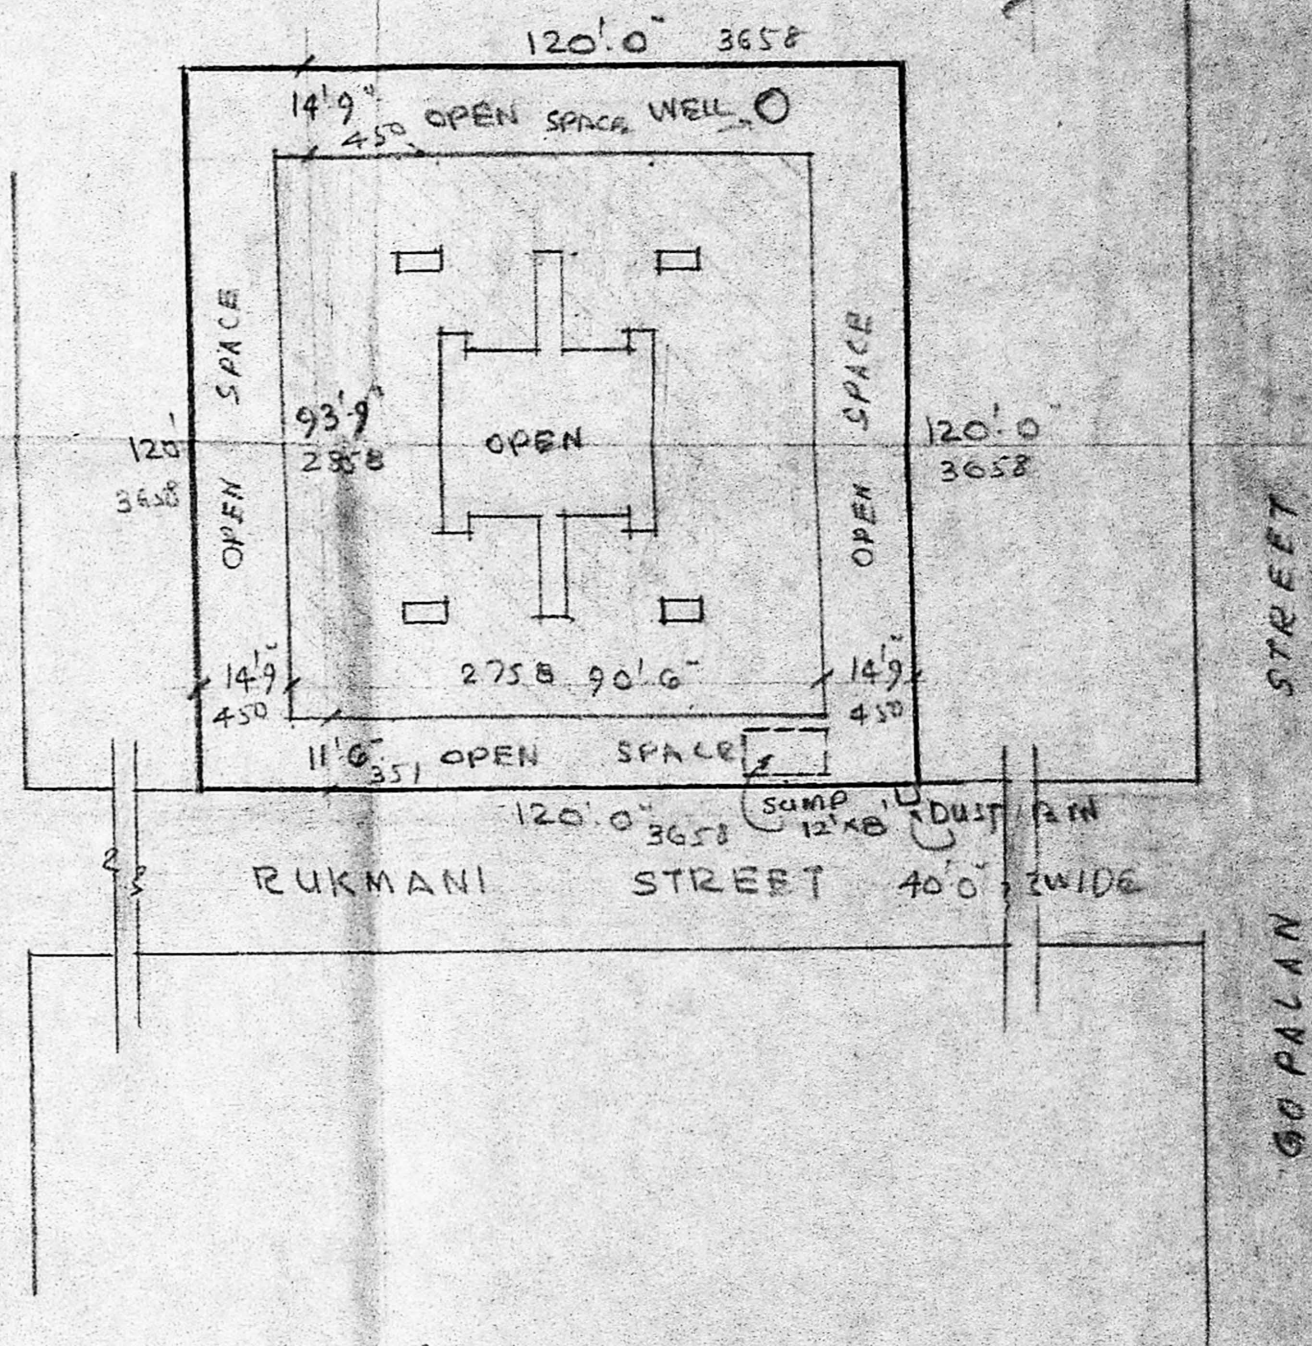


SECTION ON WELL.

PLAN SHOWING THE PROPOSED DWELLING AT DOOR NO. 38, 39, AND 40 AT RUKMANI STREET, WEST MAMBALAM. DIVISION-115. TS. NO. 63 OF BLOCK NO. 45. SCALE 1"=8'0"

MMDA (B) / PP No. 20
 S. No. B/48/2/2/1/1
 PART II
 PART III
 9.6.87
 D.P.

Planning Permit No. B/177/1962/18
APPROVED
 Subject to the conditions in this office letter, No. B/48/19/87 Dt. 9.3.87
 FOR MEMBER SECRETARY, MADRAS METROPOLITAN DEVELOPMENT AUTHORITY

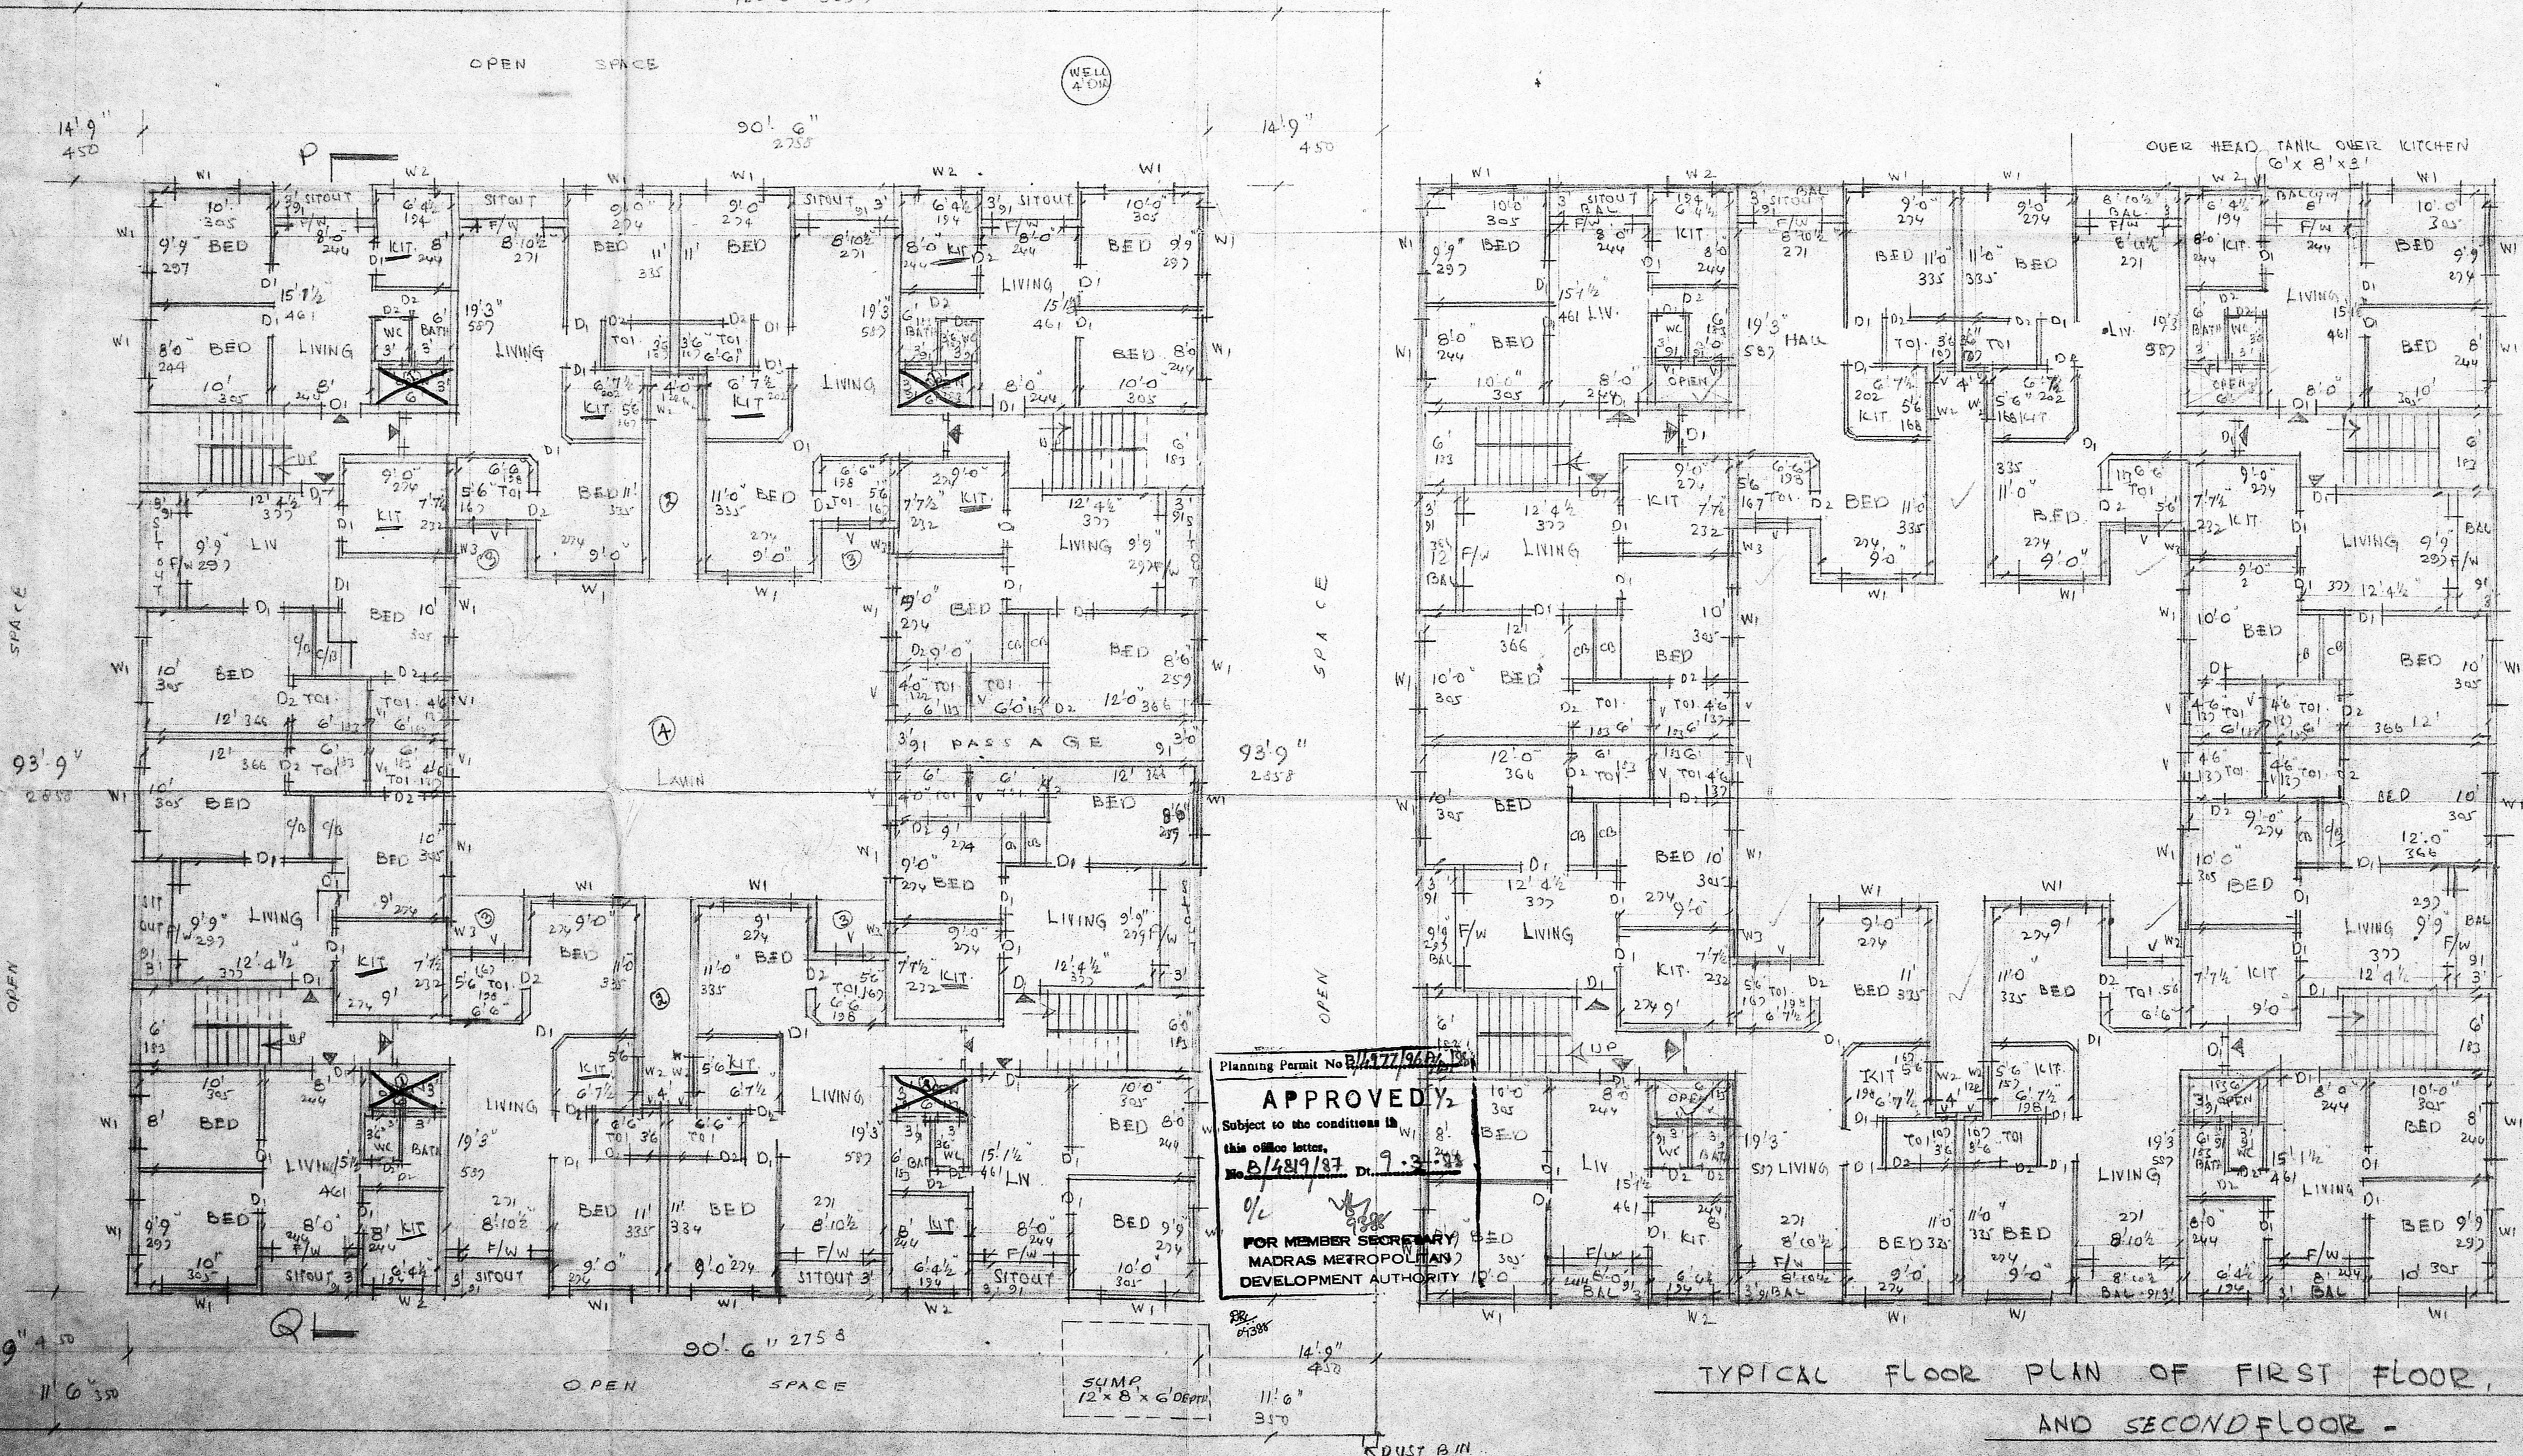


TYPICAL FLOOR PLAN OF FIRST FLOOR AND SECOND FLOOR -

PLAN OF GROUND FLOOR PLAN.

S. SOMADEVA - BE (CIVIL) FIE. FIV.
 CONSULTING ENGINEER & CLASS I & 5 NO. 16
 DHAN BLDG. MADRAS-2.
 OWNER
 I. SURVEYOR.



MMDA (B) / PP No: 1	
G. No B/4819/87/9	
Asst	
Serving	
PART I	20
PART II	9.4.37
<i>[Signature]</i> A.P.	<i>[Signature]</i> D.P.

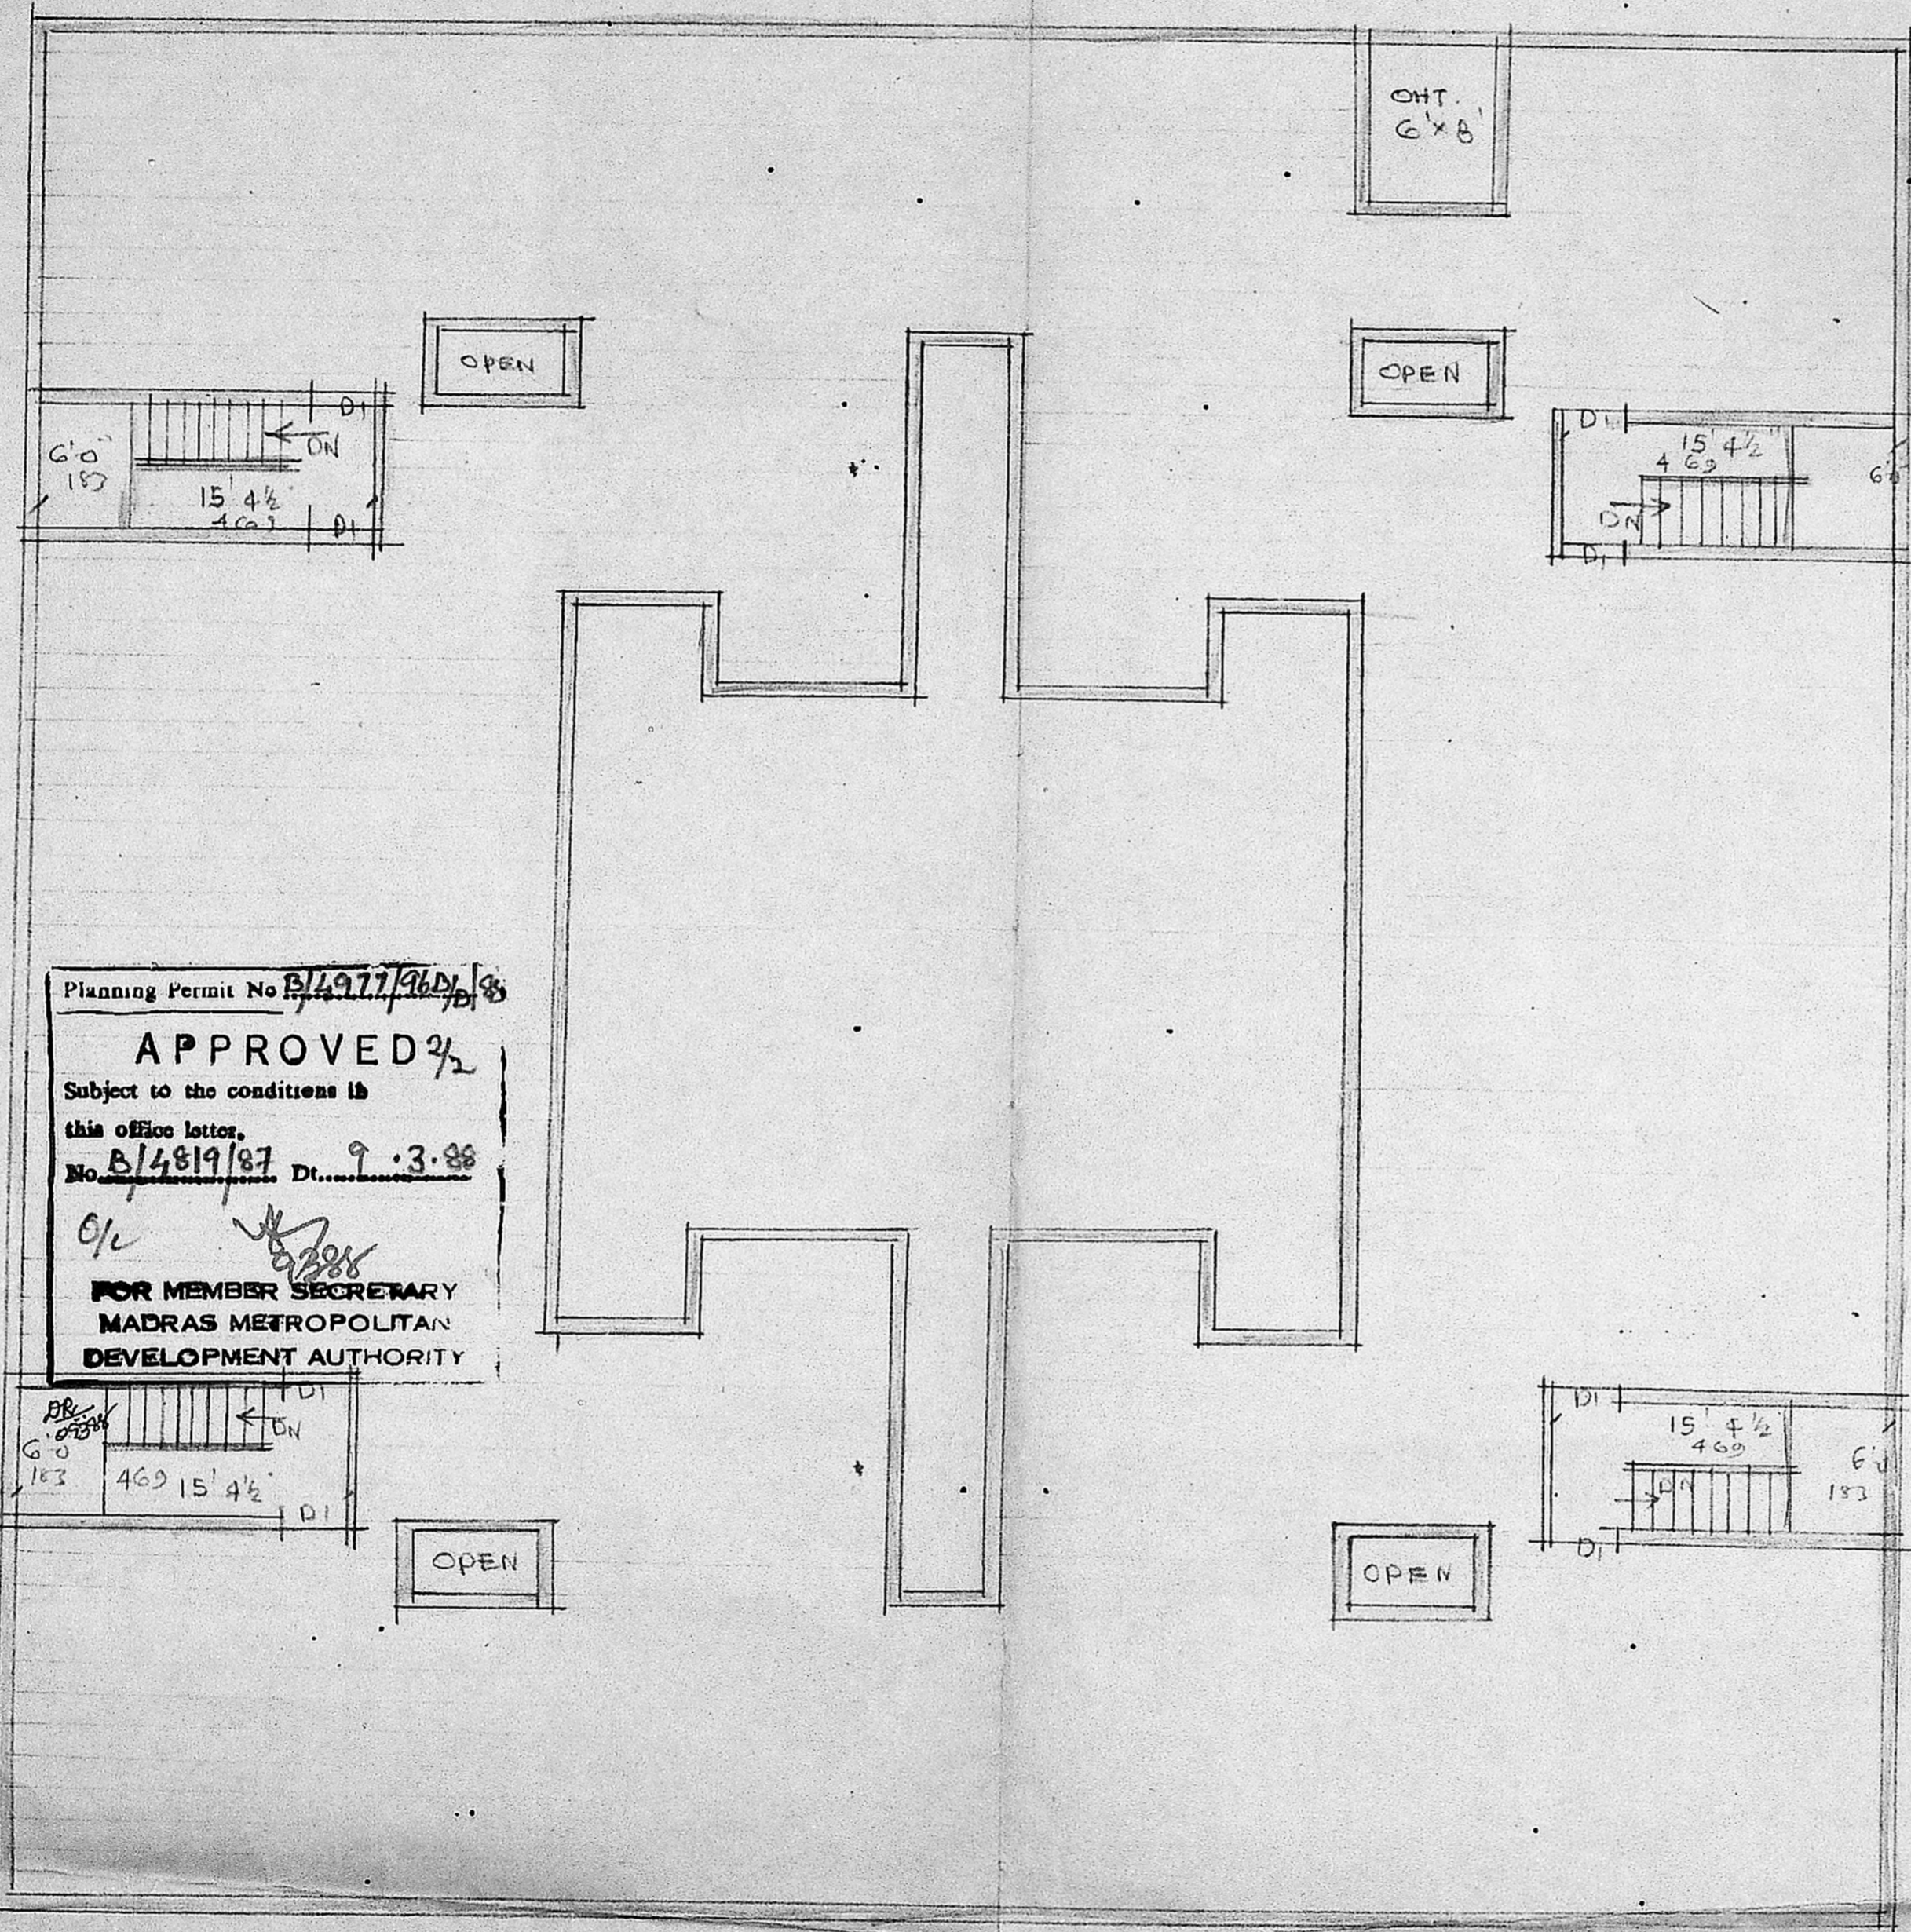

Planning Permit No B/4977/96/D/8

APPROVED $\frac{2}{2}$

Subject to the conditions in
this office letter.

No B/4819/87 Dt. 9.3.88

[Signature]

**FOR MEMBER SECRETARY
MADRAS METROPOLITAN
DEVELOPMENT AUTHORITY**

PLAN SHOWING THE PRO.
DWELLING AT DOOR NO 38, 39 & 40
AT RUKMANI STREET.
WEST MAMBALAM. DIVISION. 115.
T.S. NO 63 OF BLOCK NO 45.
SCALE 1" = 8' 0"

TERRACE PLAN.

[Signature]

S. SOMADEVA BE (CIVIL) FIE. CIV.
CONSULTING ENGINEER &
CLASS I L.S. NO 16
DHUN BUILDING, MADRAS-2.

OWNER. *[Signature]* L. SURVEYOR.