




TYPICAL FLOOR PLAN (1ST & 2ND FLOORS)

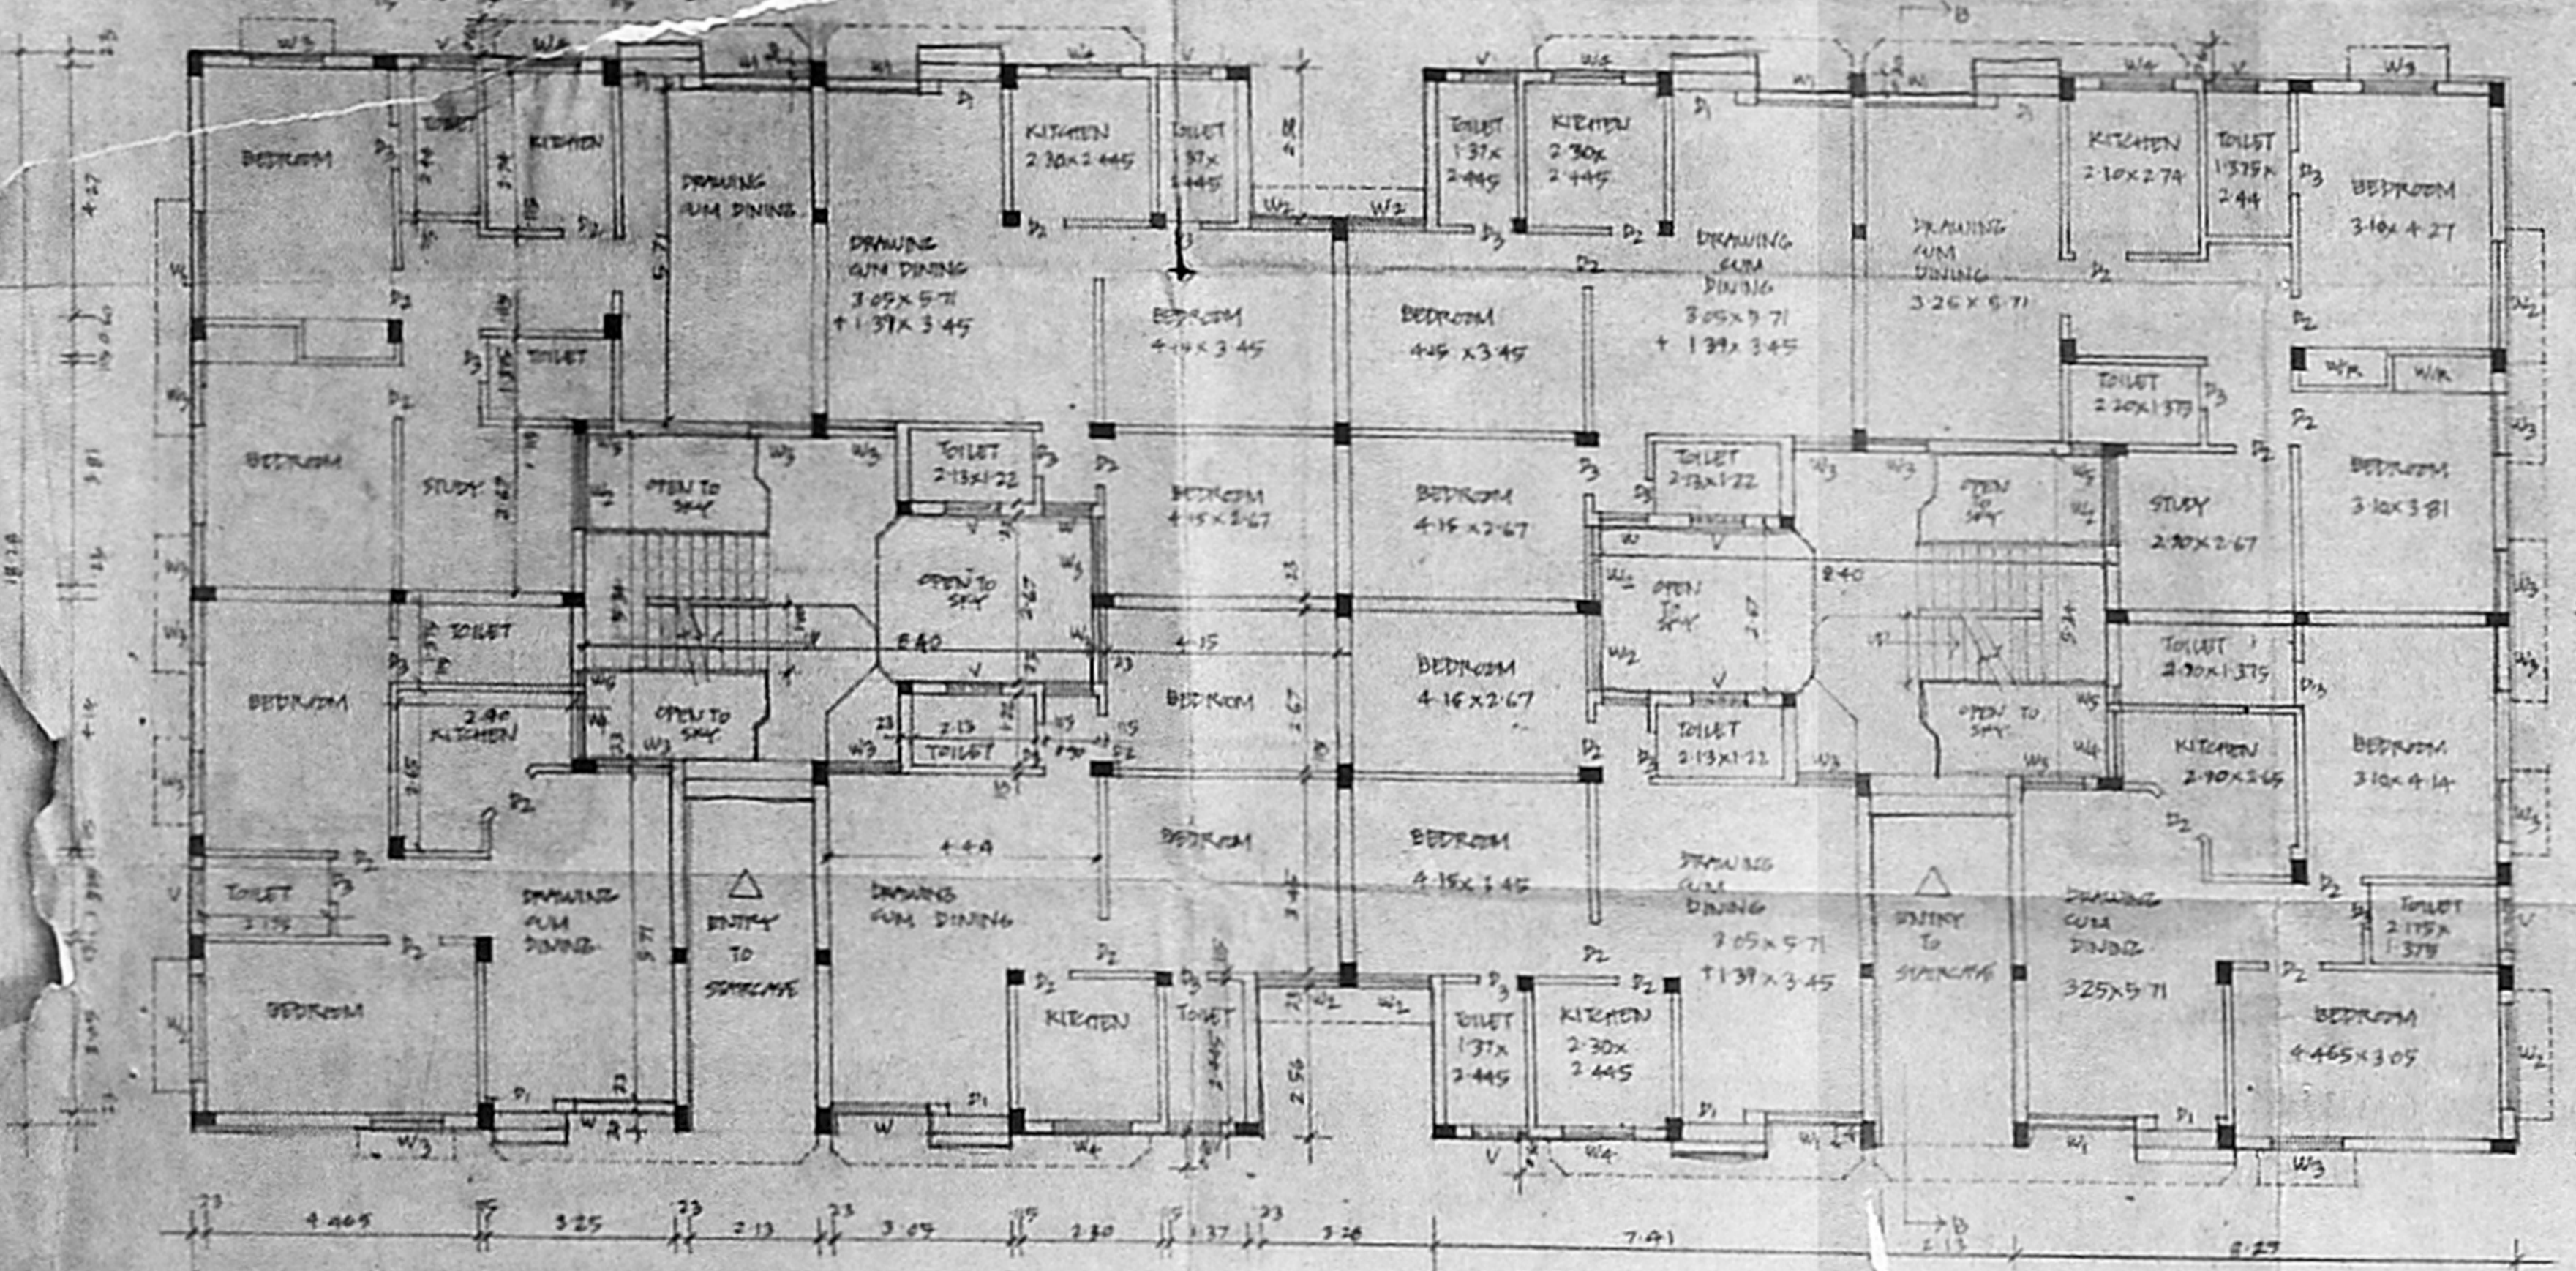


GROUND FLOOR PLAN

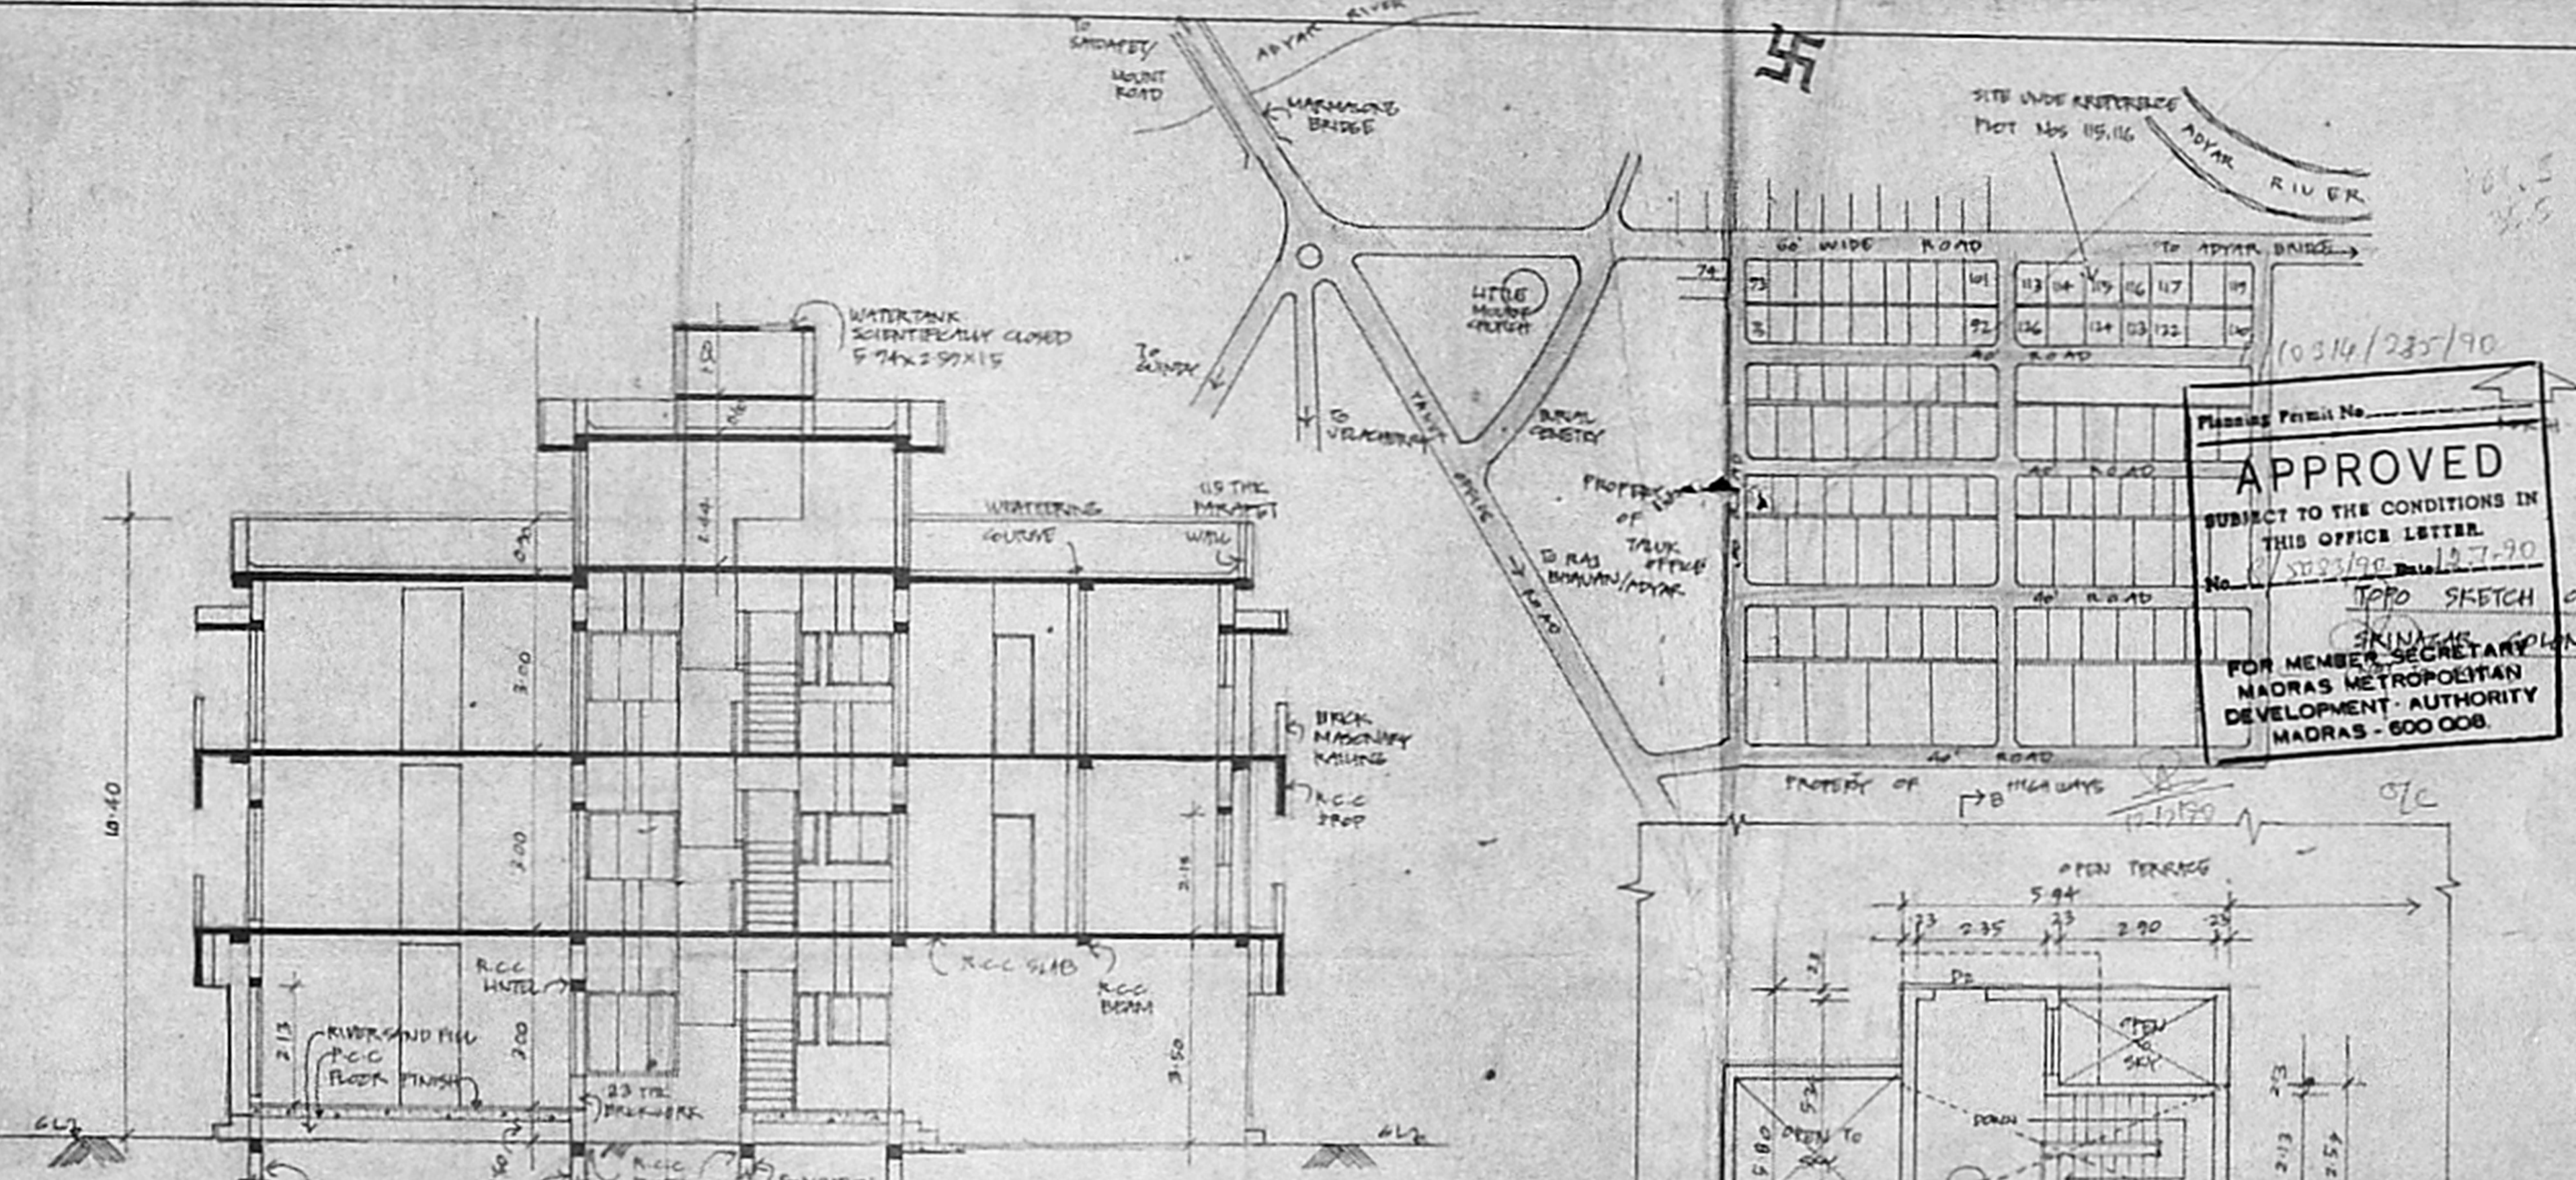


SECTION B-B

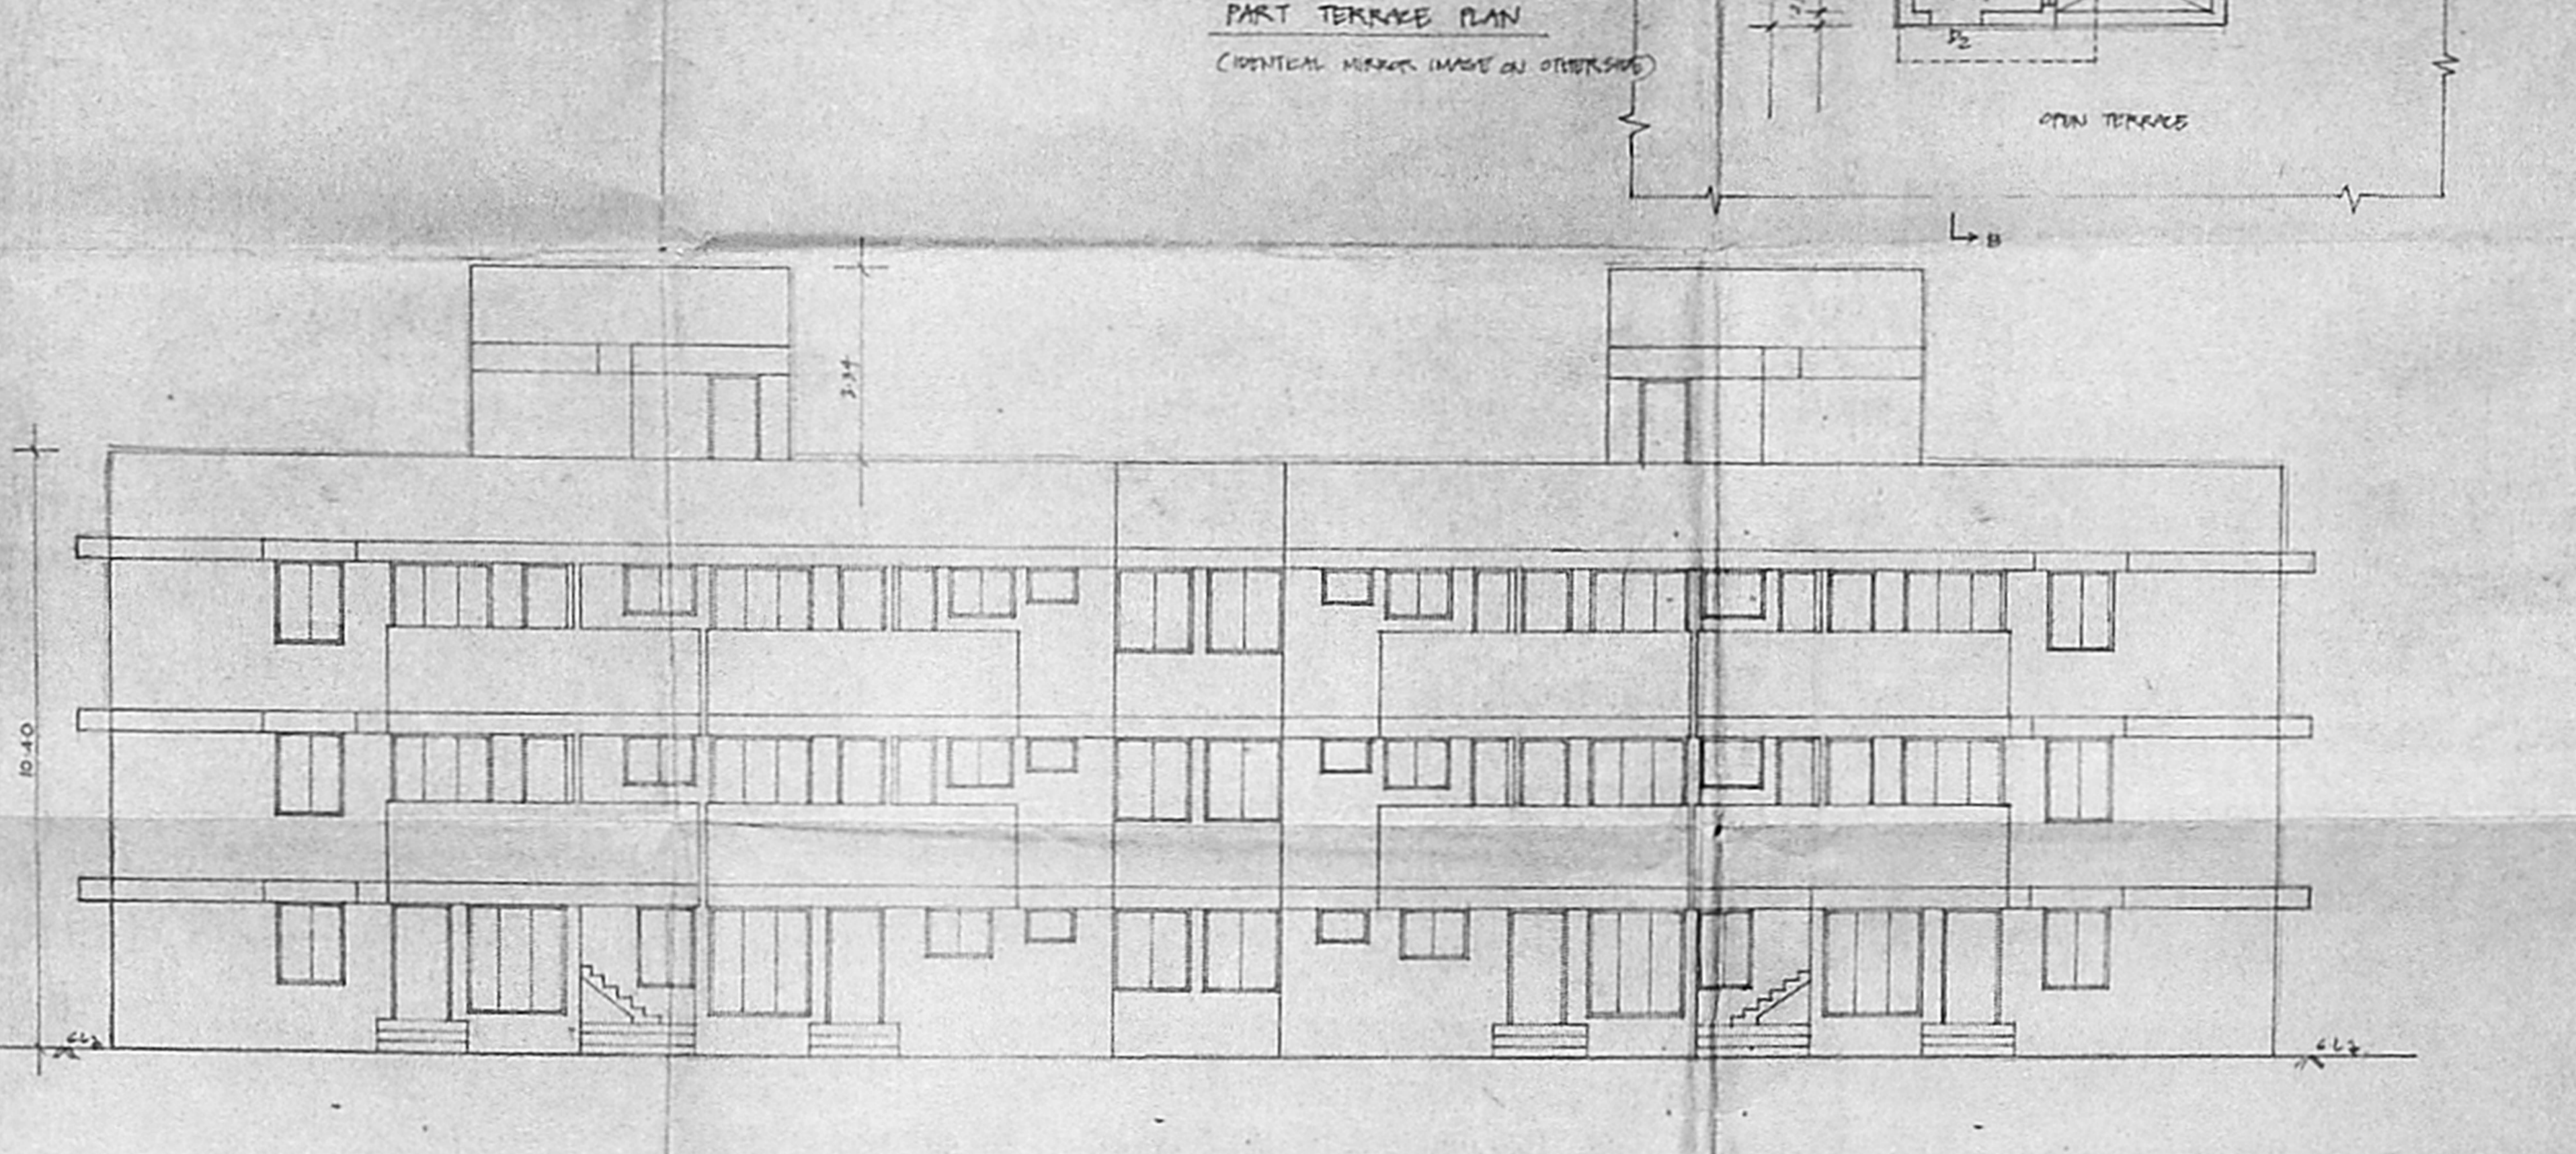


FRONT ELEVATION

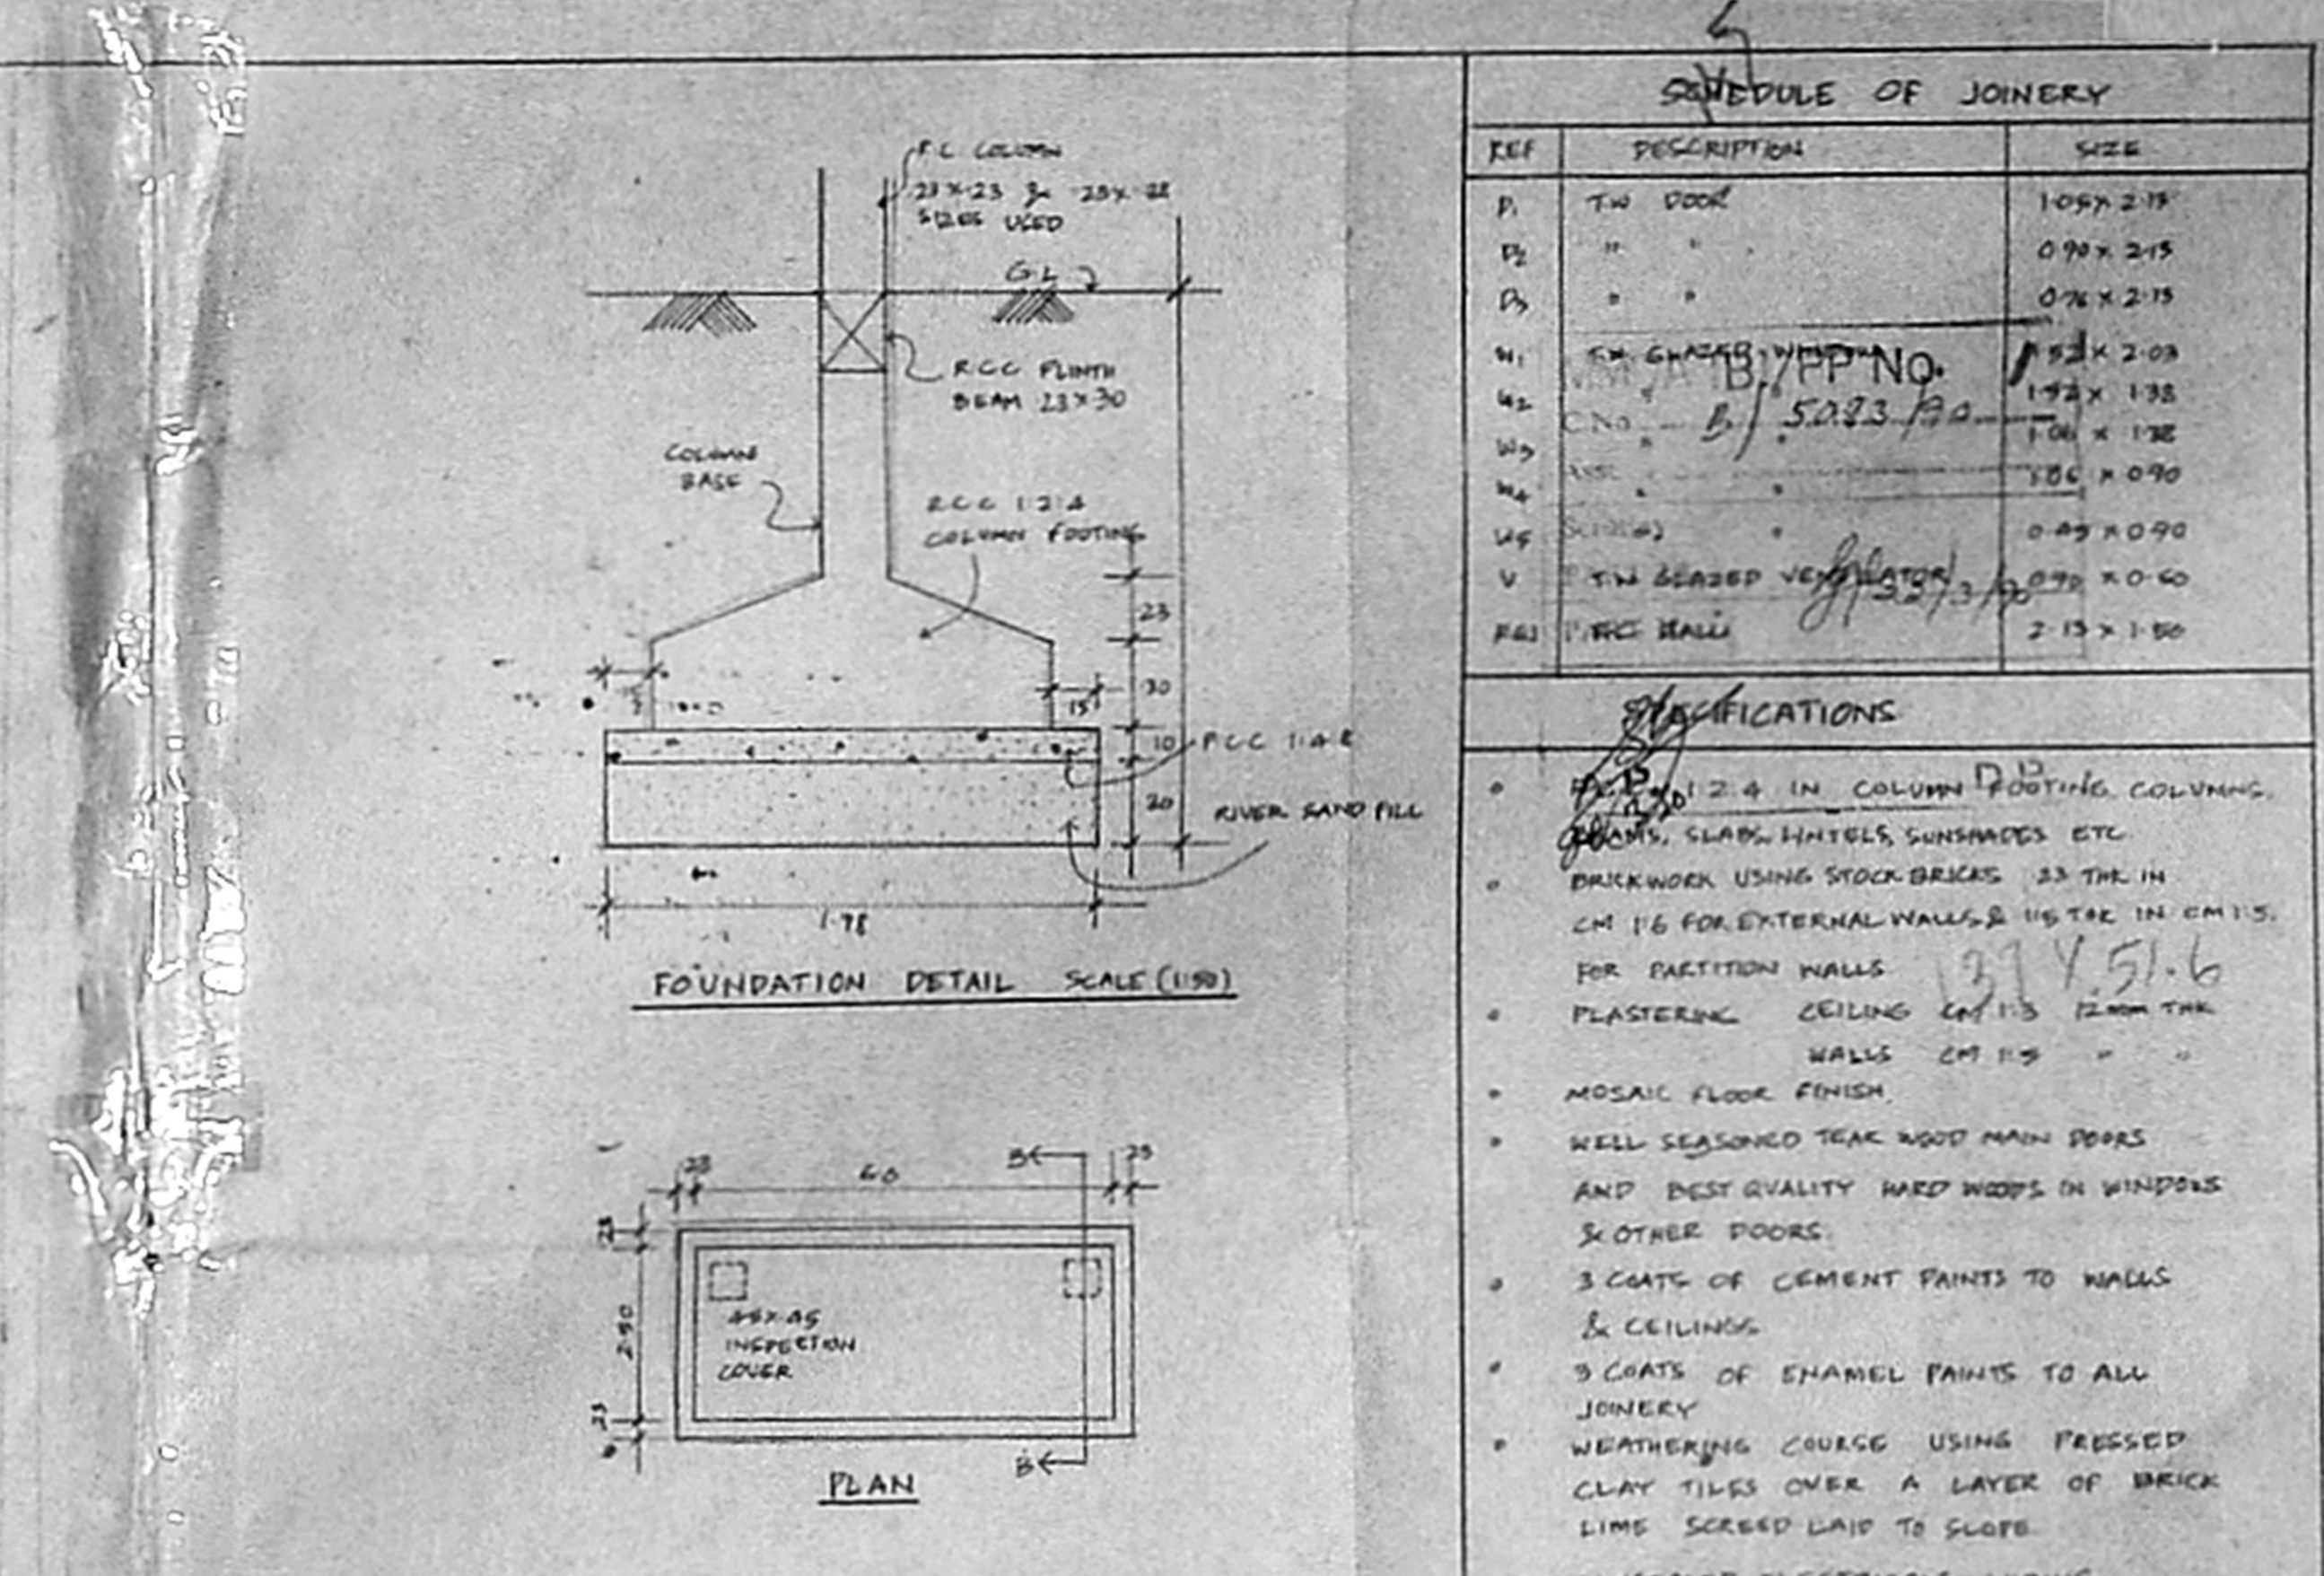


APPROVED
SUBJECT TO THE CONDITIONS IN THIS OFFICE LETTER.
No. 10314/23/190
12.7.30
FOR MEMBER SECRETARY
MADRAS METROPOLITAN
DEVELOPMENT AUTHORITY
MADRAS - 600 008.

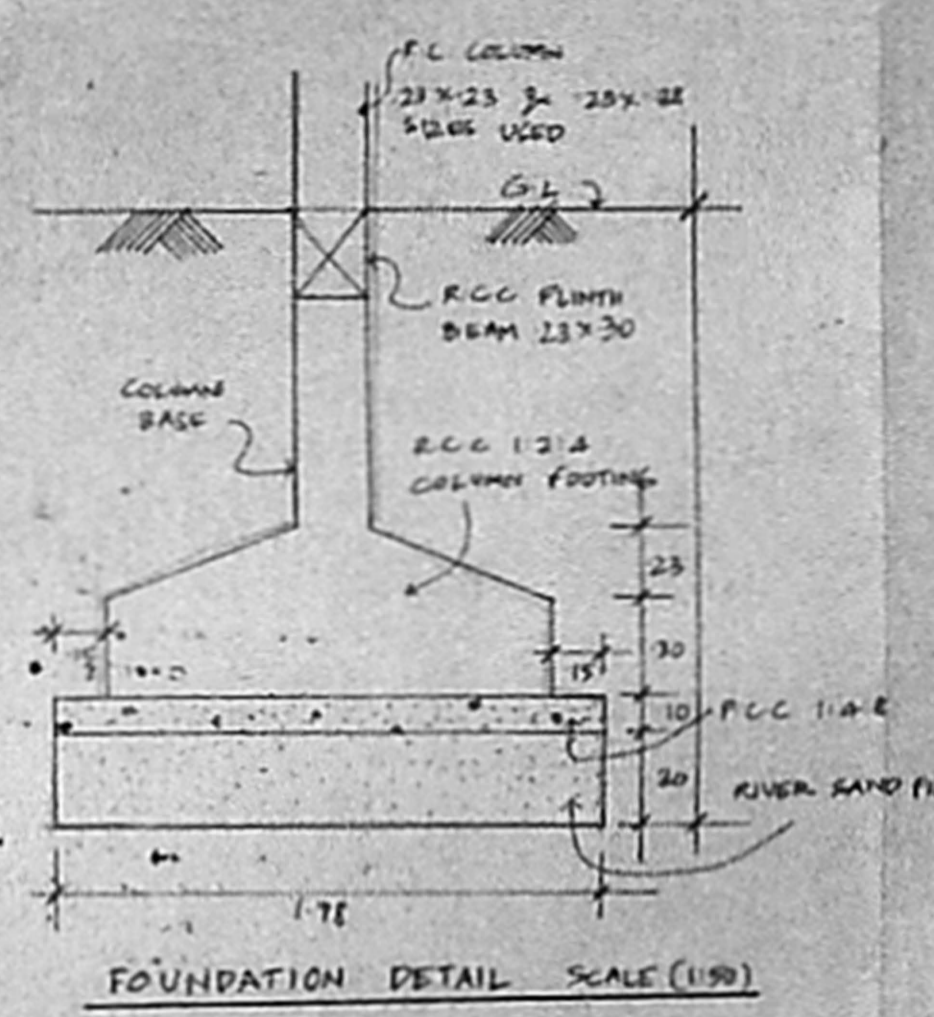

FOUNDATION DETAIL SCALE (1/20)

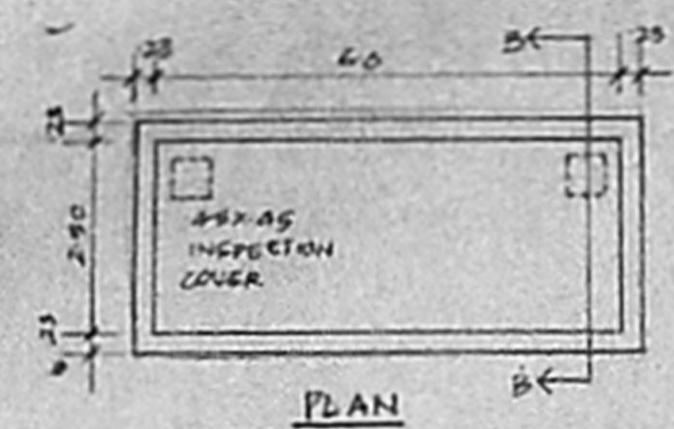


PLAN

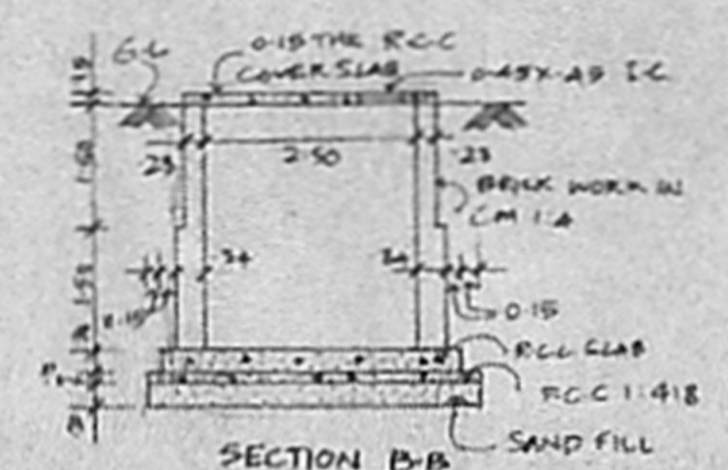

SECTION B-B

DETAILS OF U.G. SUMP

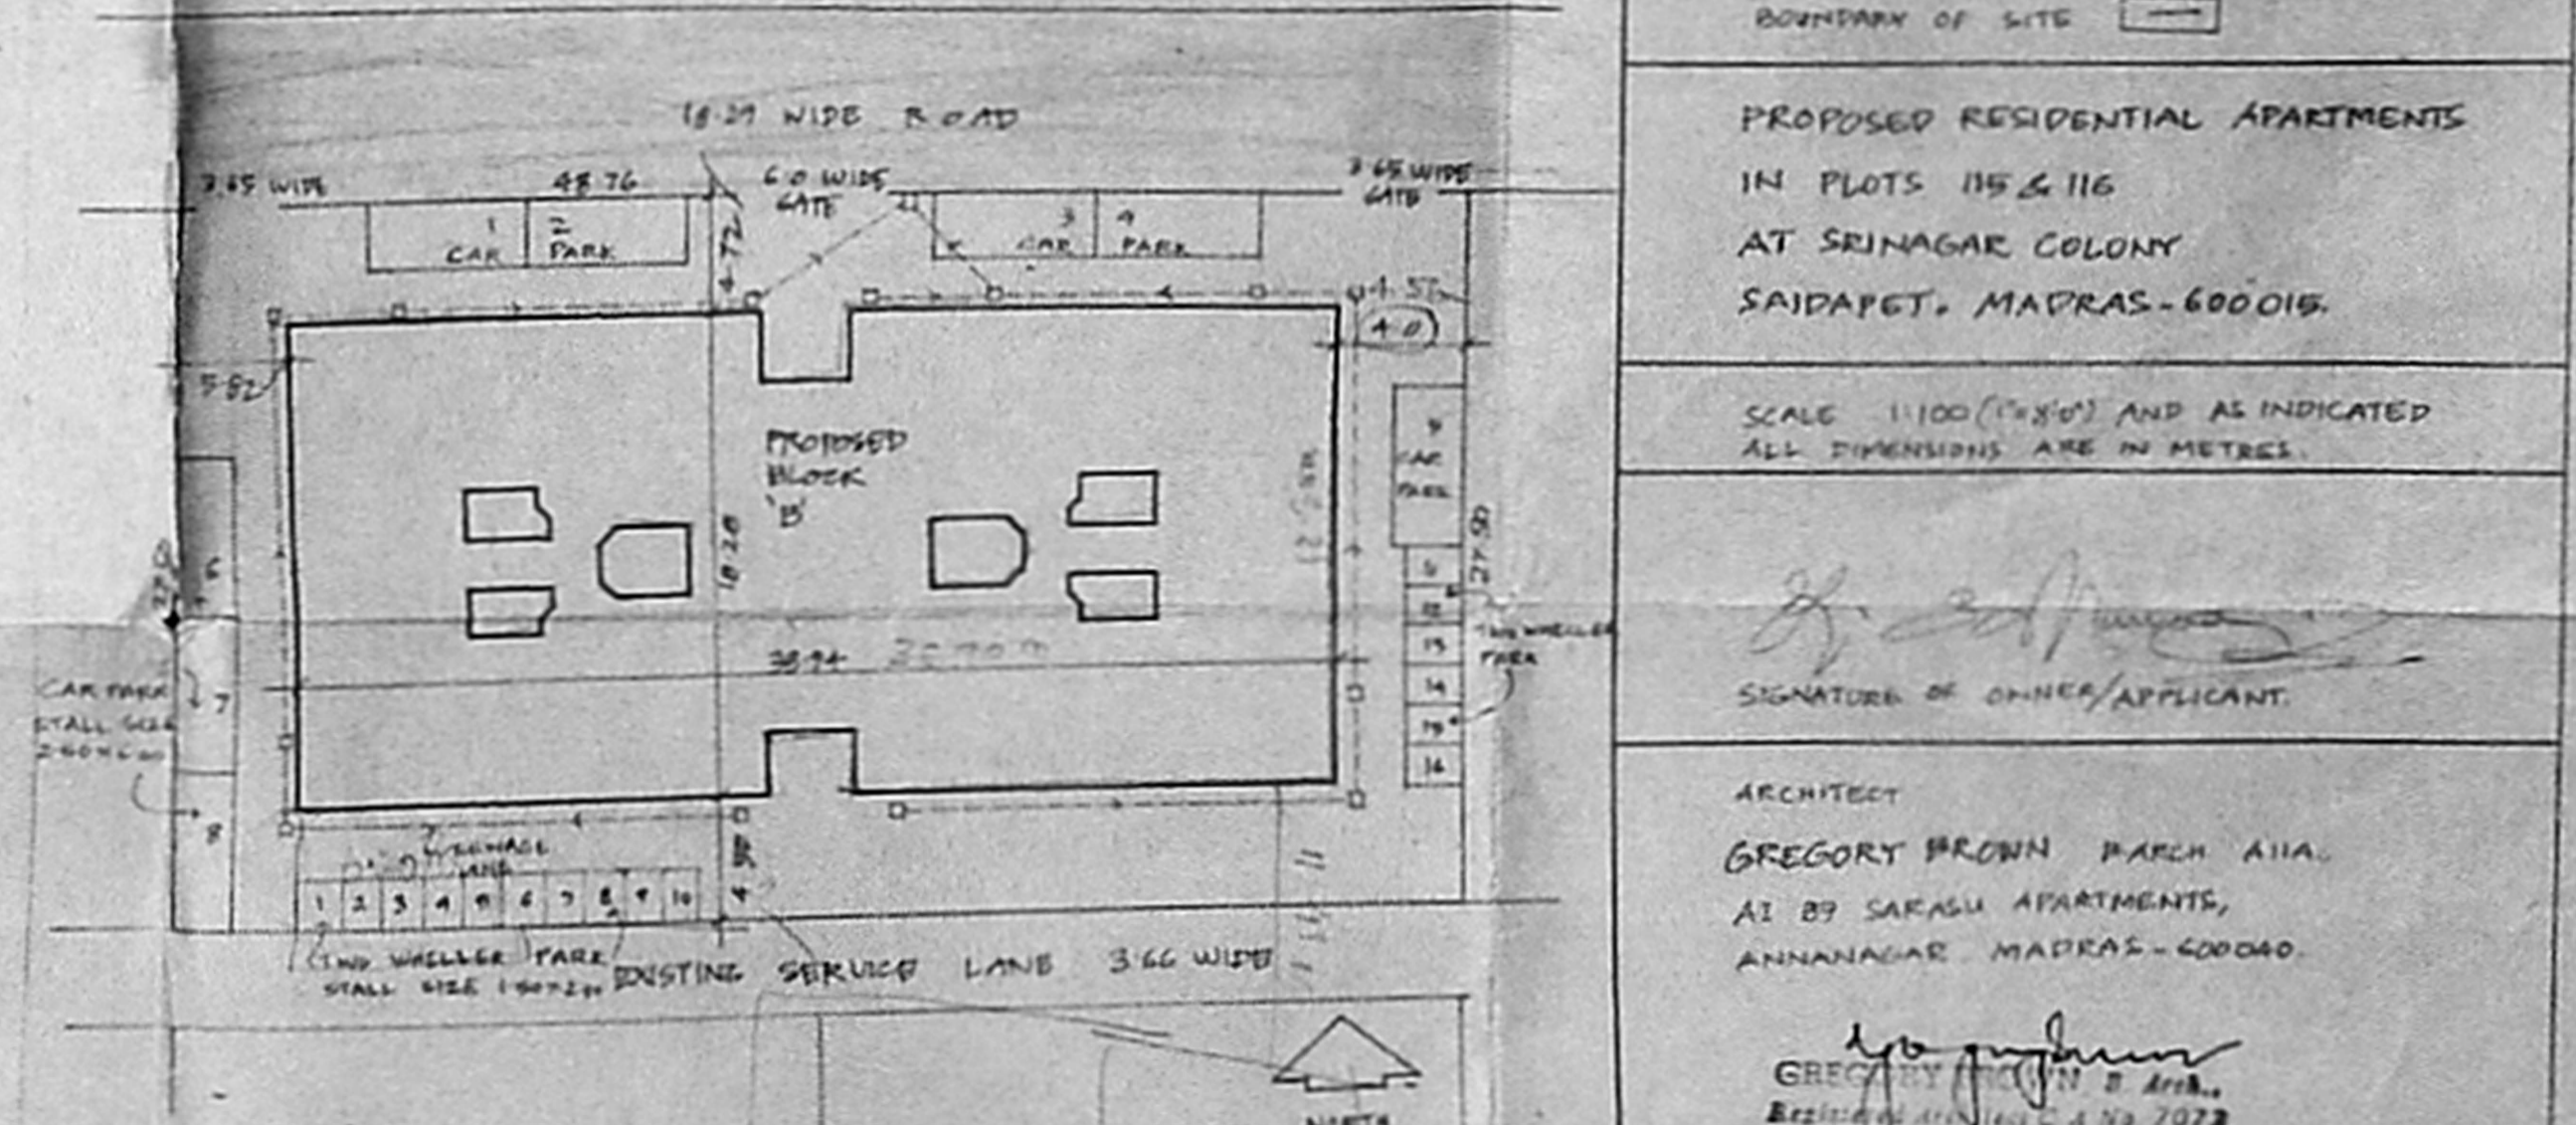

SITE PLAN SCALE 1/100

SCHEDULE OF JOINERY		
REF	DESCRIPTION	SIZE
P1	TWO DOOR	1.05 X 2.15
P2	"	0.9 X 2.15
P3	"	0.7 X 2.15
W1	EM. GRASS WIND NO.	1.5 X 2.05
W2	"	1.2 X 1.35
W3	"	1.0 X 1.35
W4	"	1.5 X 0.90
W5	"	0.75 X 0.90
W6	"	0.75 X 0.90
- SPECIFICATIONS**
- 2.4 IN COLUMN FOOTING, COLUMN, BEAM, SLAB, WHELPS, SUNSHADES ETC. BACKWORK USING STOCK BRICKS 33 THE IN CM 16 FOR EXTERNAL WALLS & 14 CM 15 FOR PARTITION WALLS.
 - PLASTERING CEILING 12.5 CM THK. WALLS CM 11.5
 - MOSAIC FLOOR FINISH
 - BEST SEASONED TEAK WOOD MAIN DOORS AND BEST QUALITY WARP WOODS IN WINDOWS & OTHER DOORS
 - 3 COATS OF CEMENT PAINTS TO WALLS & CEILING
 - 3 COATS OF ENAMEL PAINTS TO ALL JOINERY
 - WEATHERING COURSE USING PRESSED CLAY TILES OVER A LAYER OF BRICK LIME SCRUB Laid TO SLOPE
 - CONCEALED ELECTRICALS WIRING
 - STONEWARE PIPES, AC PIPES & P.V.C. PIPES IN WATER SUPPLY & SEWAGE WORKS

AREA STATEMENT

AREA OF PLOT	1339.2 SQM
ALLOWABLE BUILTUP AREA	2008.8 "
PROPOSED BUILTUP AREA	2007.8 "

COLOUR INDEX

PROPOSED SHOWN AS []

ROADS SHOWN AS []

BOUNDARY OF SITE []

PROPOSED RESIDENTIAL APARTMENTS IN PLOTS 105 & 116 AT SRINAGAR COLONY SAIDAPET, MADRAS - 600 015.

SCALE 1:100 (1/8"=1') AND AS INDICATED ALL DIMENSIONS ARE IN METRES.

SIGNATURE OF OWNER/APPLICANT: [Signature]

ARCHITECT: GREGORY BROWN ARCH. AIA. AT 89 SARASWATI APARTMENTS, ANNAMALAI, MADRAS - 600 040.

GREGORY BROWN ARCH. AIA. REGISTERED ARCHITECT & S. 7072 R.A. 105/90. 1, ARRA ROAD, MADRAS - 600 048.