



MMDA IBI/PP No. 13/6.4.2.19.2
 C.No. 13/6.4.2.19.2
 ASST. R.V. 18.5.82
 Sd/-
 PART I
 PART II

V. G. MADAN MOHAN Arch. (Hons), A.I.A.
 CHARTERED ARCHITECT
 LICENSED SURV. FOR C.I. No.
 Jamm Building, 60, R. H. Road,
 MADRAS-600 004


13/10264/257/82
 Planning Permit No. 160
APPROVED
 SUBJECT TO THE CONDITIONS IN
 THIS OFFICE LETTER
 No. 13/16.4.1.19.2 Dated 25.5.82
 FOR MEMBER SECRETARY
 MADRAS METROPOLITAN
 DEVELOPMENT AUTHORITY
 MADRAS - 600 008.

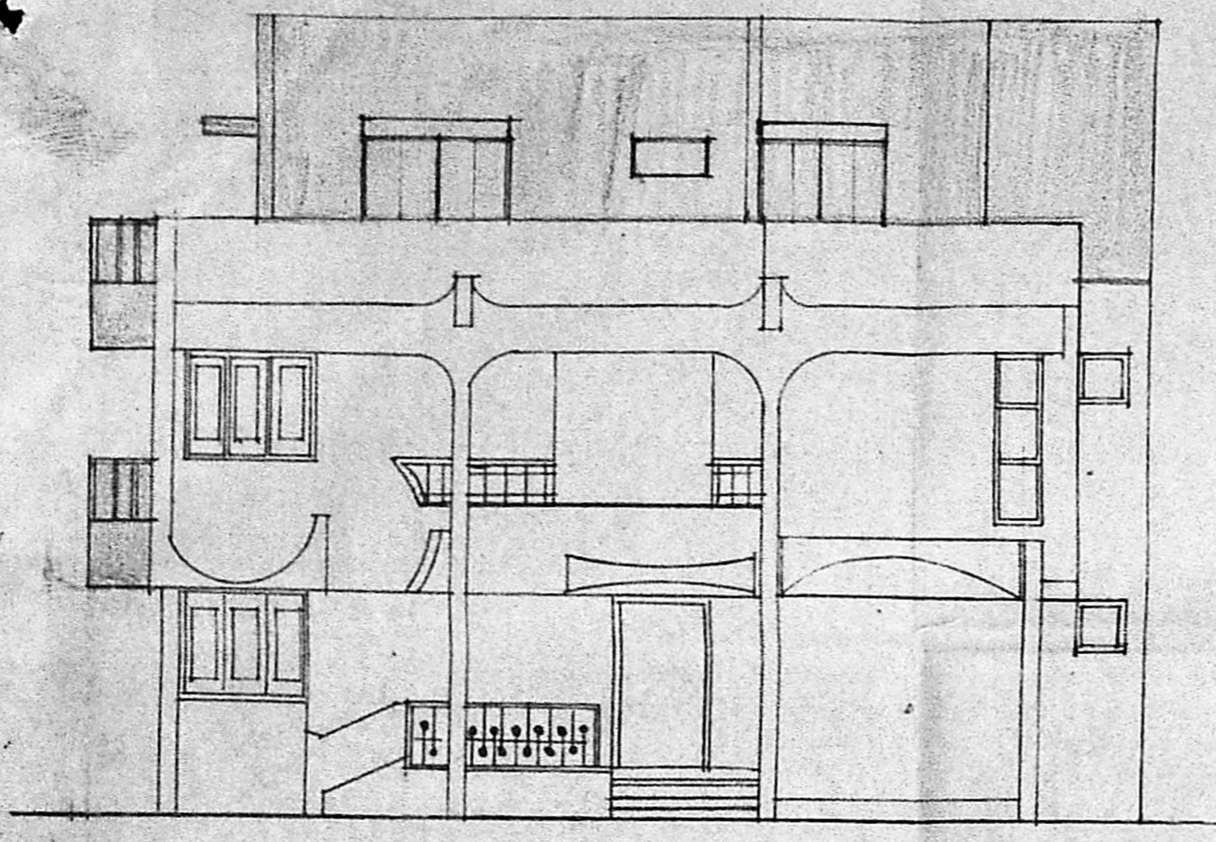


ELEVATION

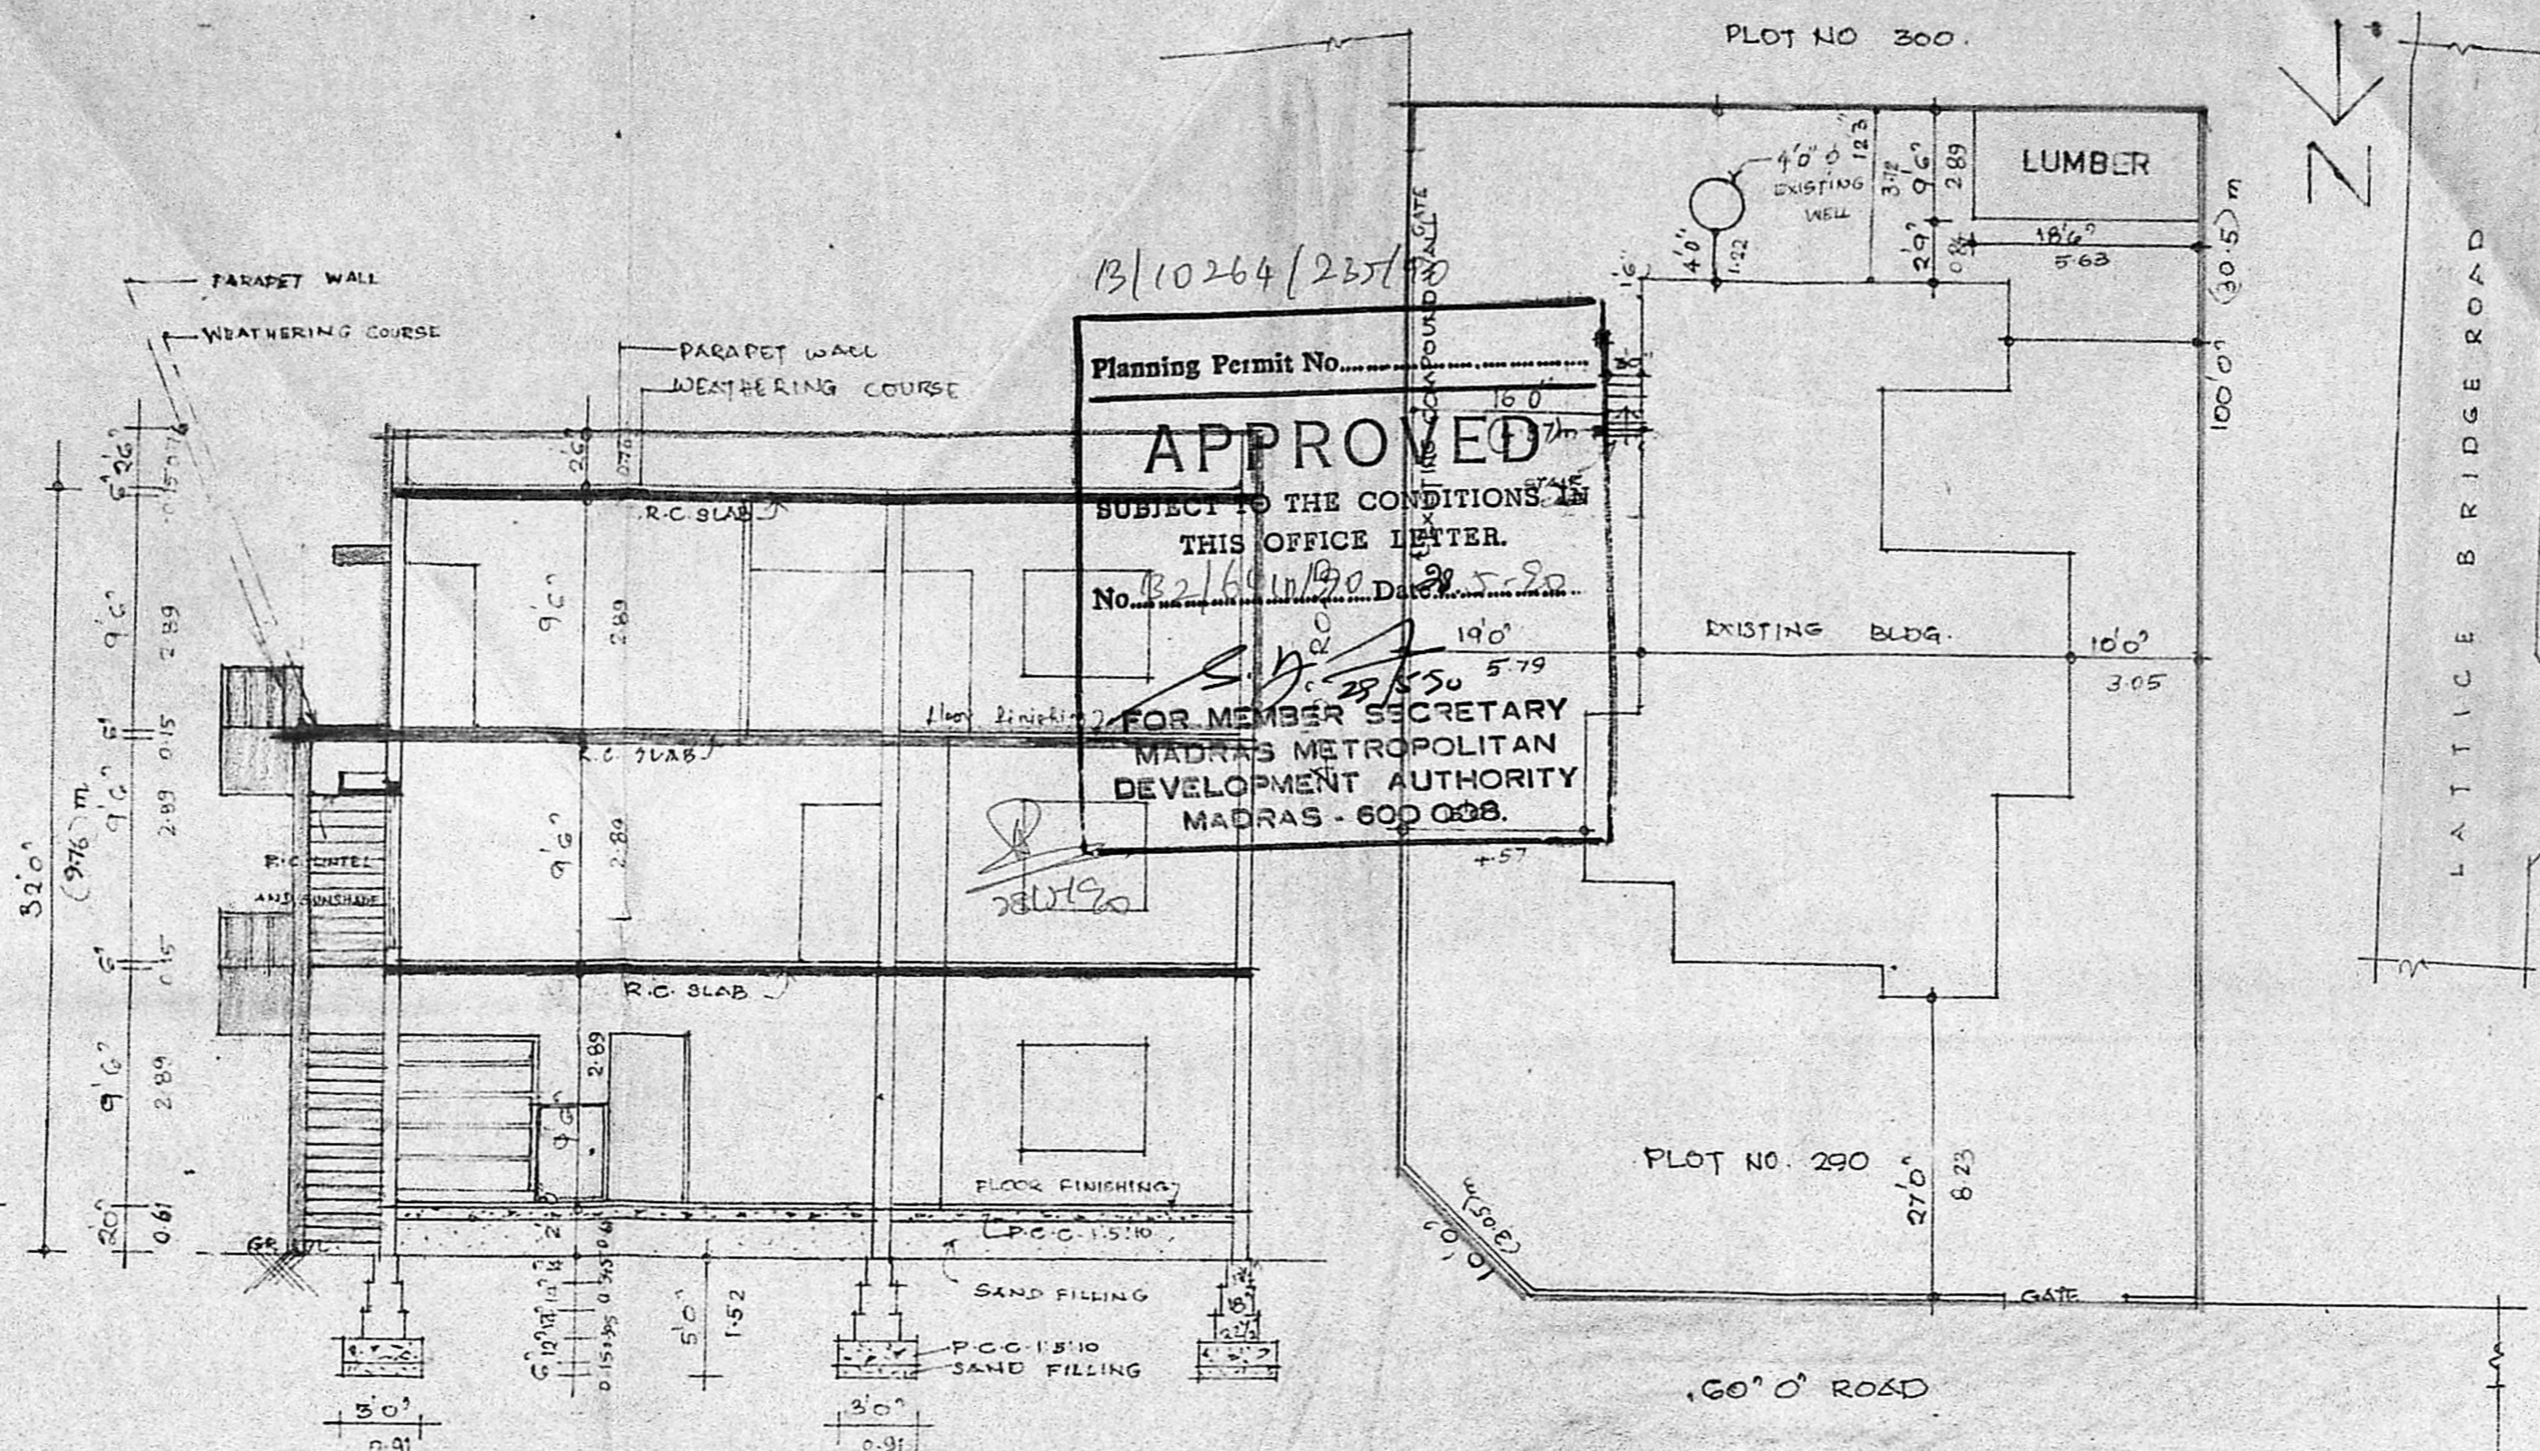

SECTION AA

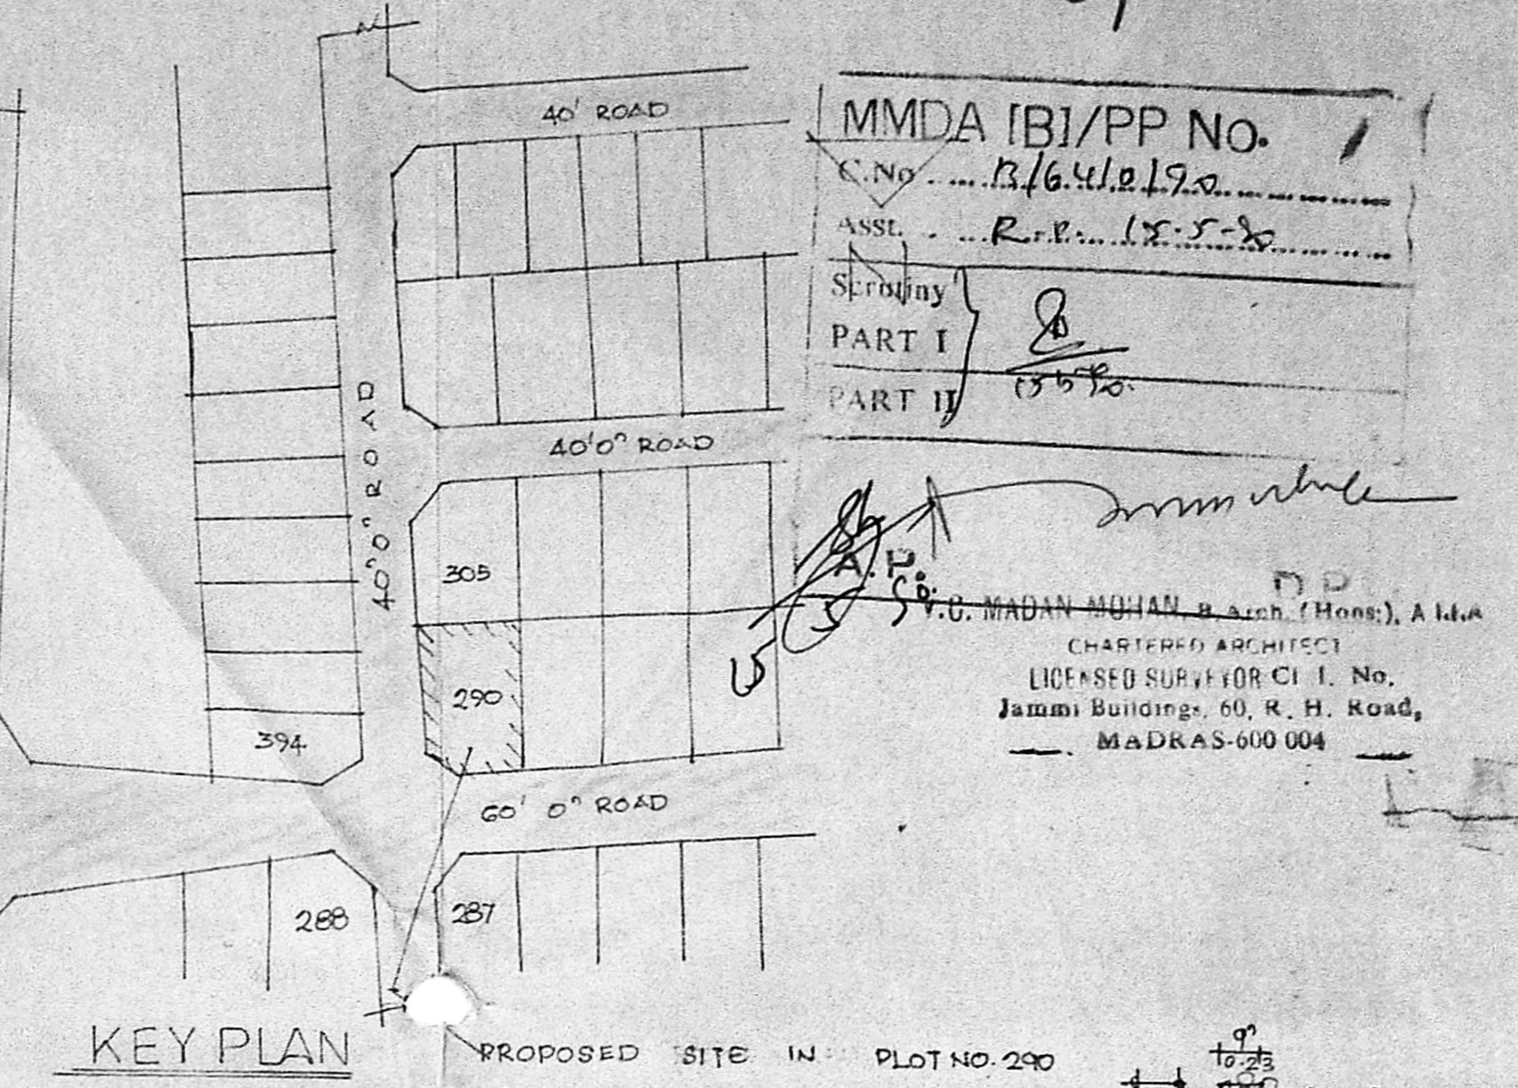


KEY PLAN

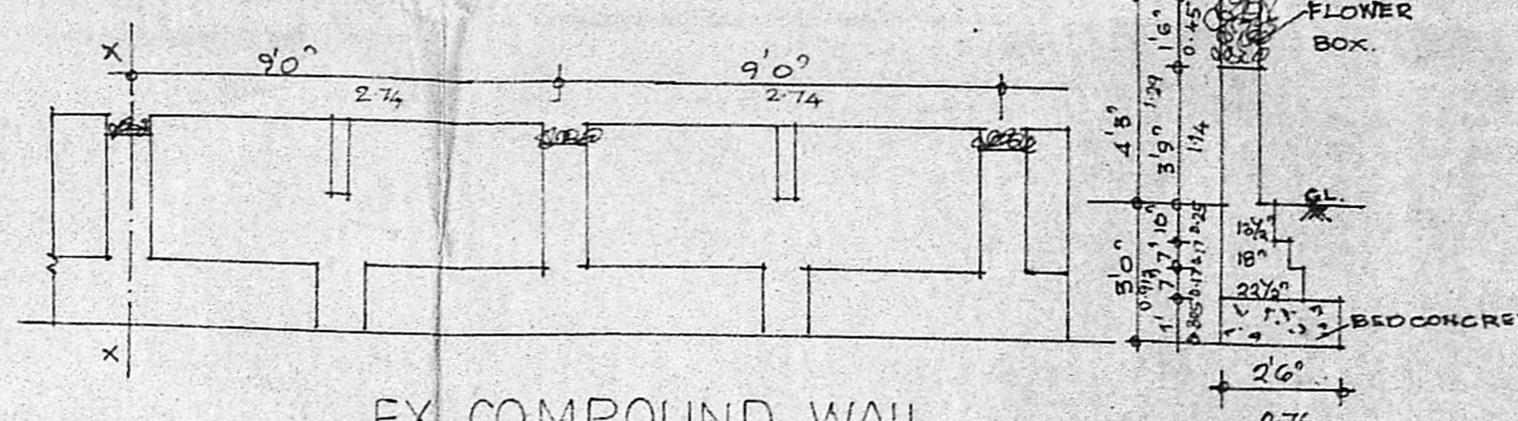


EX. COMPOUND WALL


SECTION XX

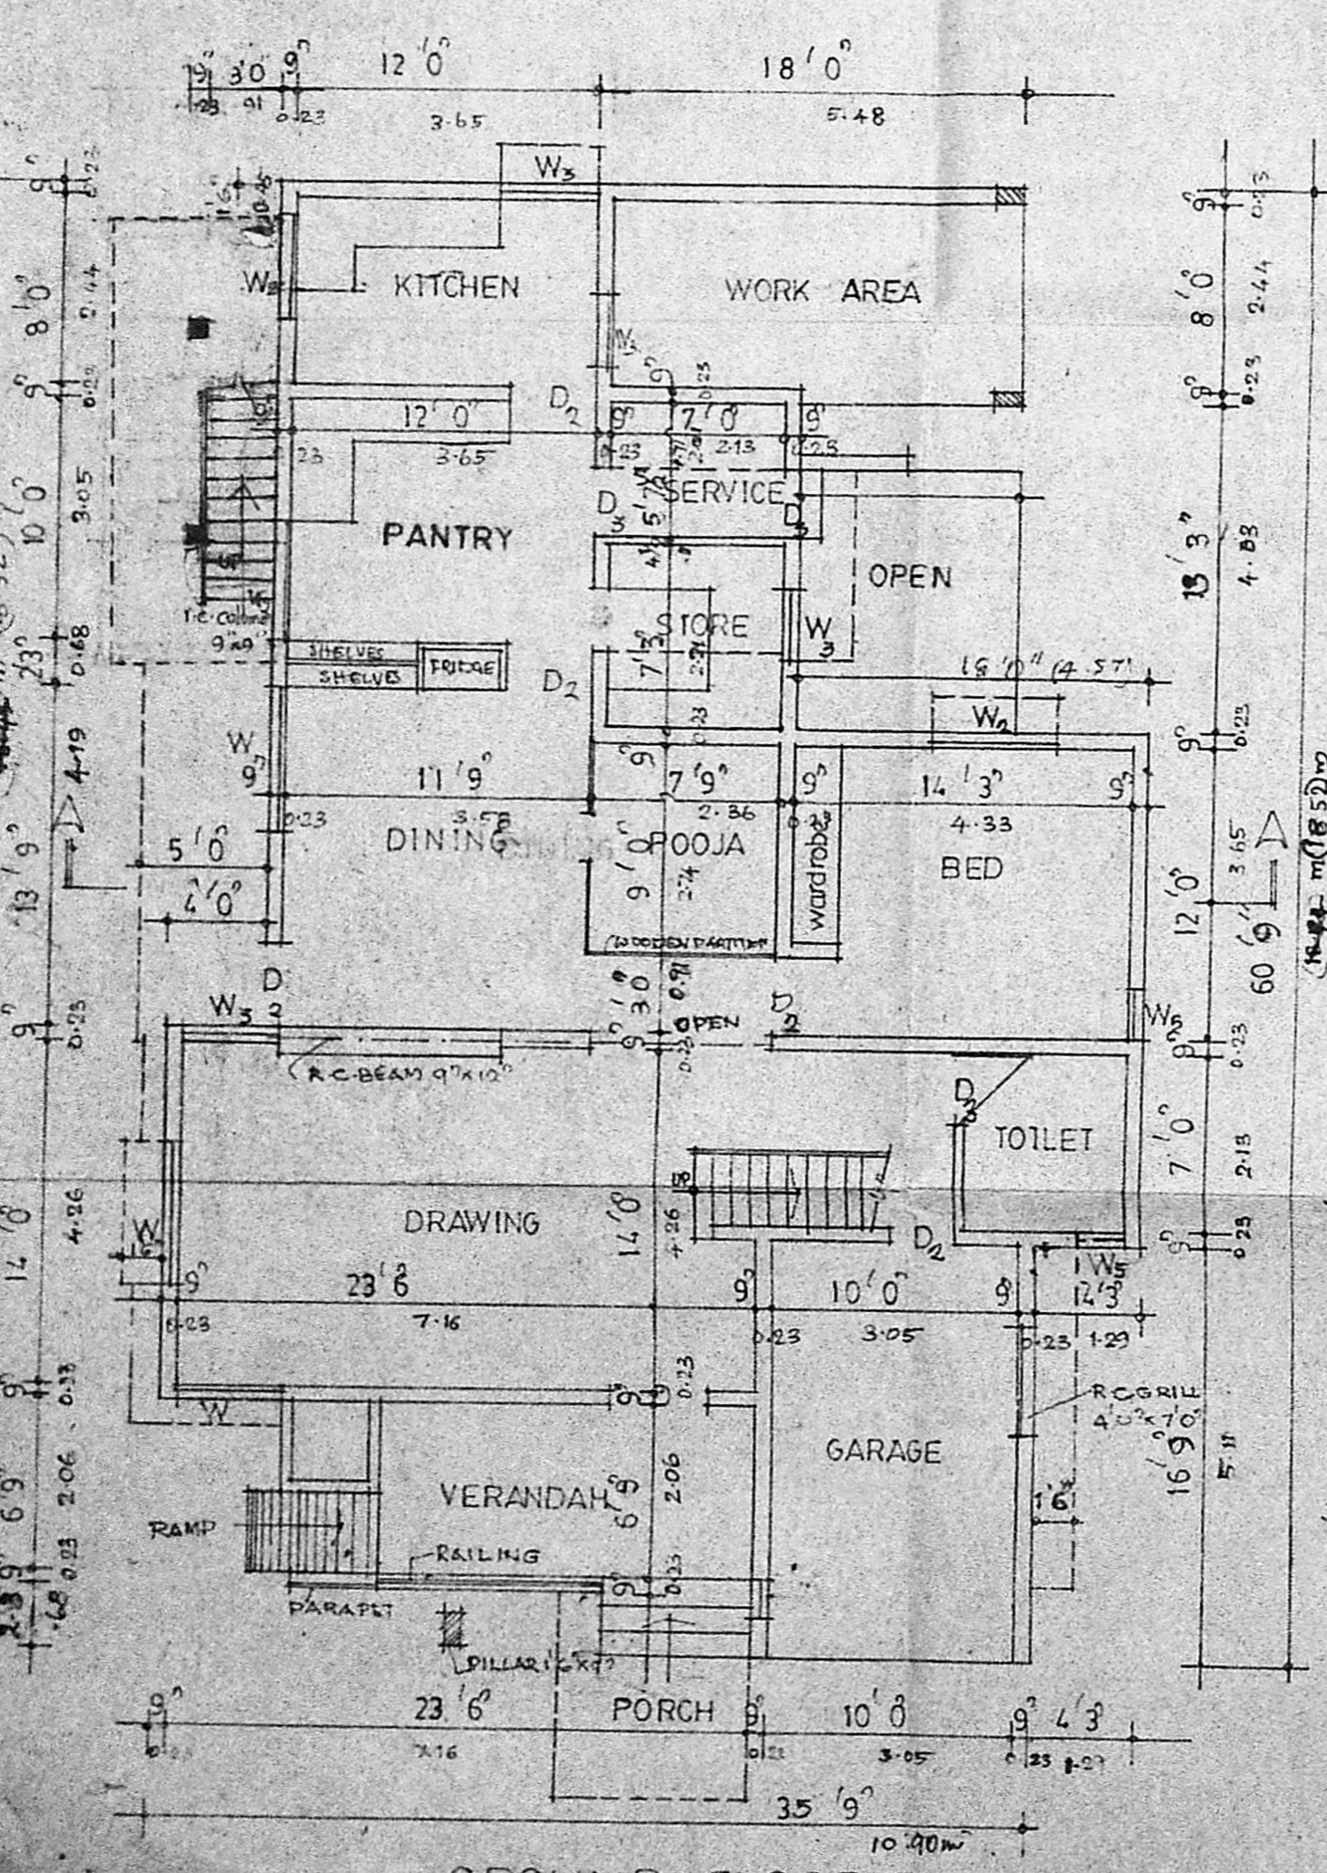


GROUND FLOOR PLAN

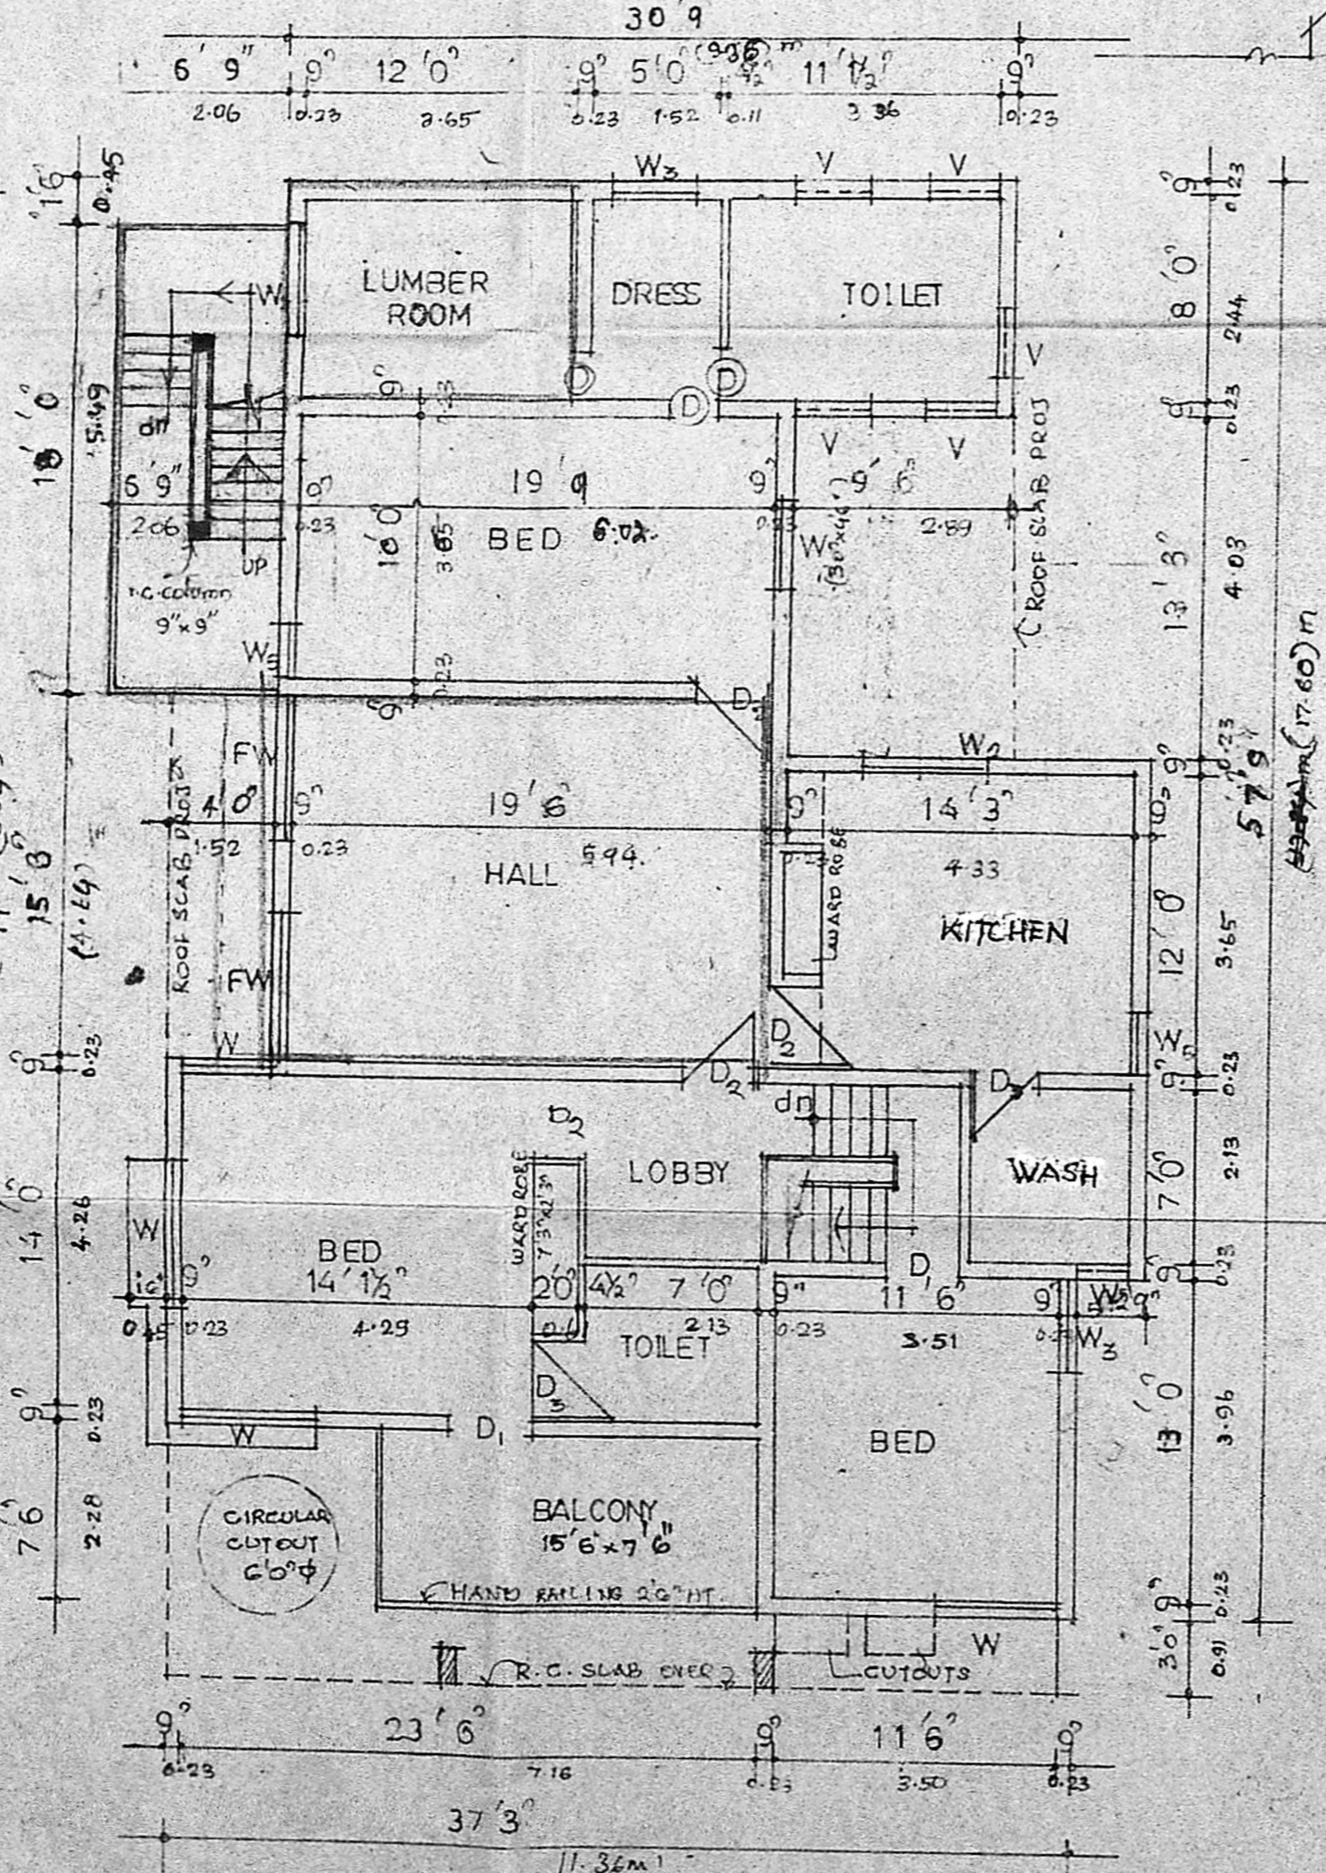

FIRST FLOOR PLAN

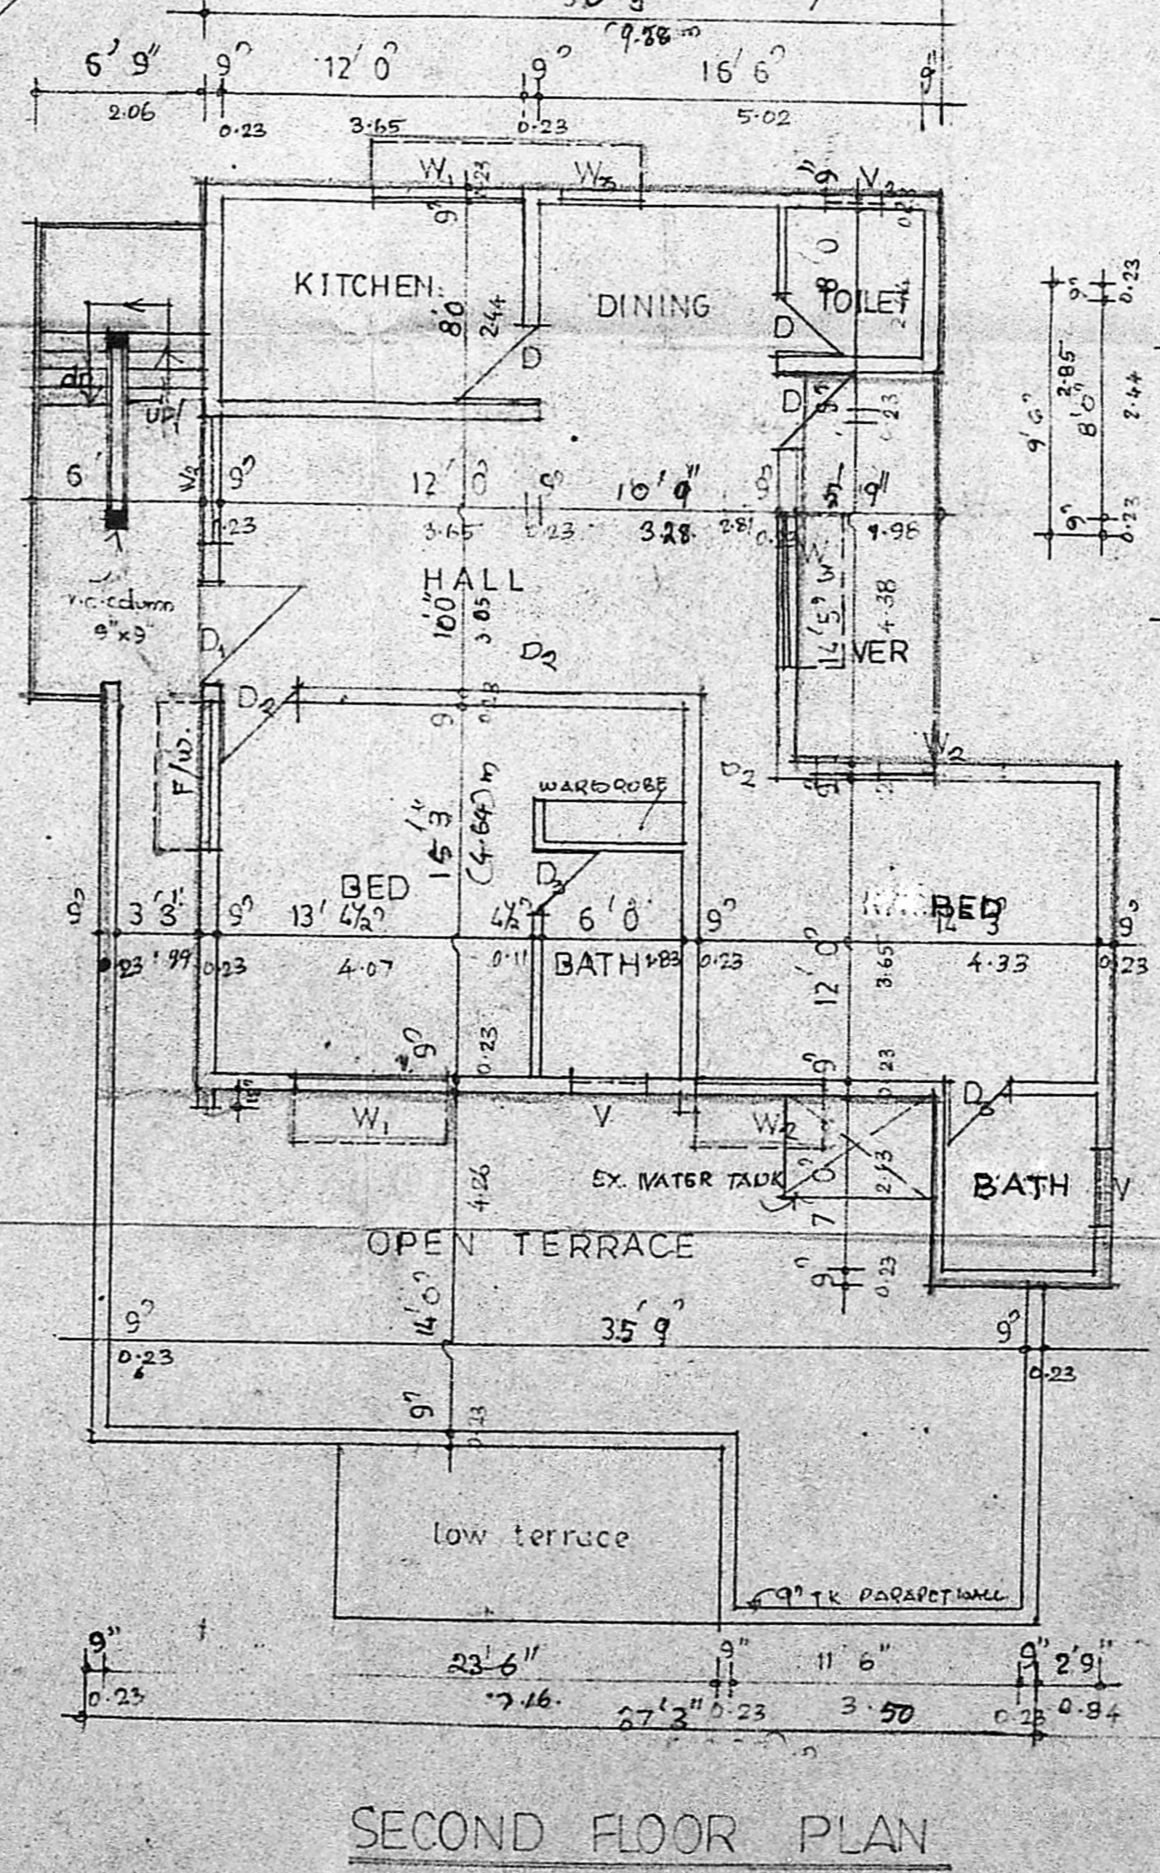

SECOND FLOOR PLAN

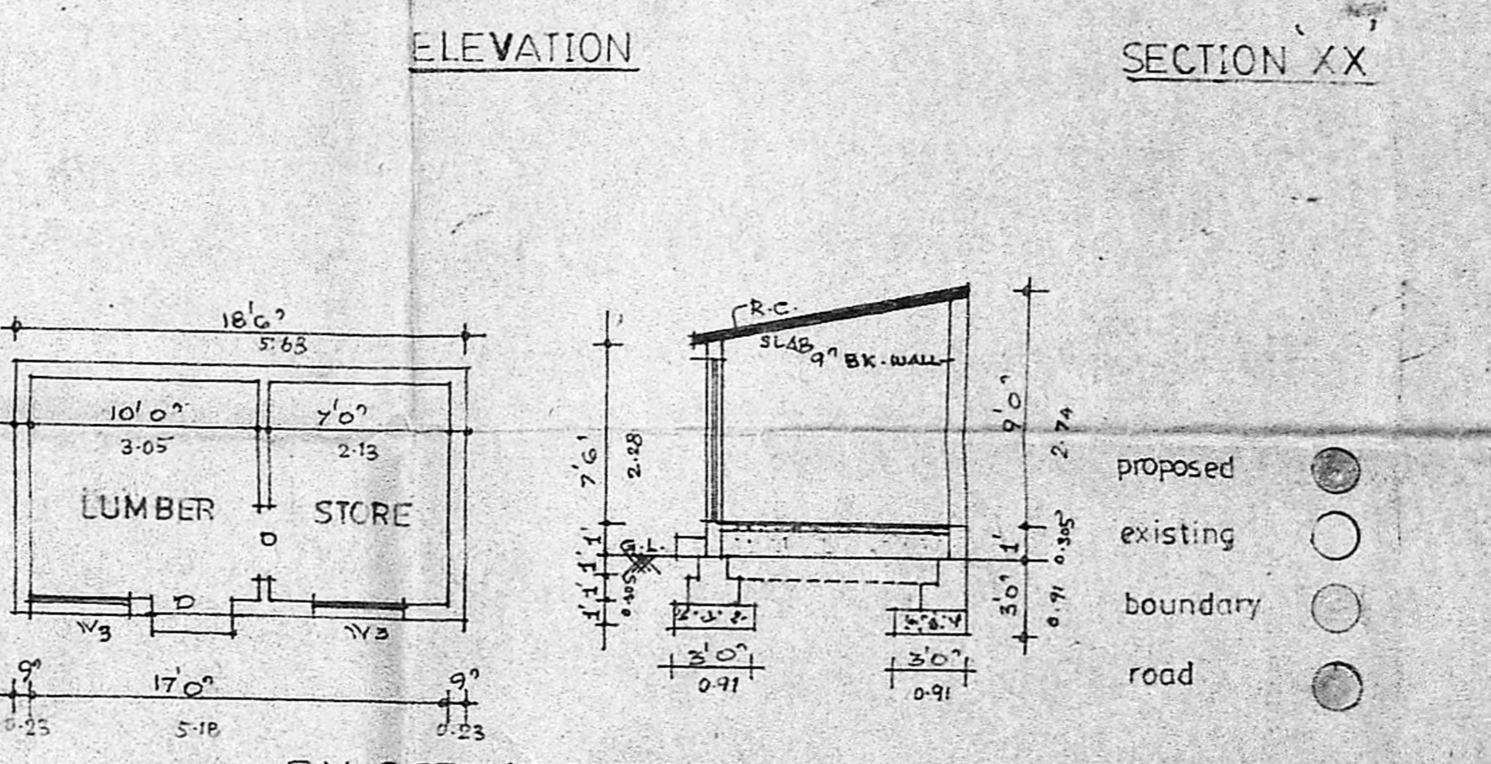

PLAN EX. SERVANT HOUSE SECTION

SCHEDULE OF JOINERIES.

D1	DOORS	4'0" x 6'9"	WT.	SPL. WINDOW	2'9" x 7'0"
D2		3'0" x 6'9"	V.	VENTILATOR	2'0" x 3'0"
D3		2'9" x 6'9"	⊙	DOORS	2'0" x 6'9"
D4		2'0" x 6'0"	FW	FRESH WINDOW	6'0" x 6'6"
W1	WINDOWS	6'0" x 4'6"			
W2		4'8" x 4'6"			
W3		3'1/2" x 4'0"			
W4		1'9" x 4'6"			
W5		2'0" x 2'0"			
W6		6'0" x 2'0"			

PLAN SHOWING THE PRO. ADDITION IN EXISTG. FIRST FLOOR IN PLOT NO. 290, SOUTH MADRAS NEIGHBOURHOOD SCHEME INDRA NAGAR 1ST AVENUE FOR MR. R. N. VEDHANARAYANAN No. 10/A/SO

SCALE: 1" = 8'0"
 DRN: AVIJAYA SHEELA
 DRG NO: 26
 OWNER:

MADAN ASSOCIATES
 ARCHITECTS AND ENGINEERS,
 60, R.H. ROAD, MADRAS 4