



FRONT ELEVATION

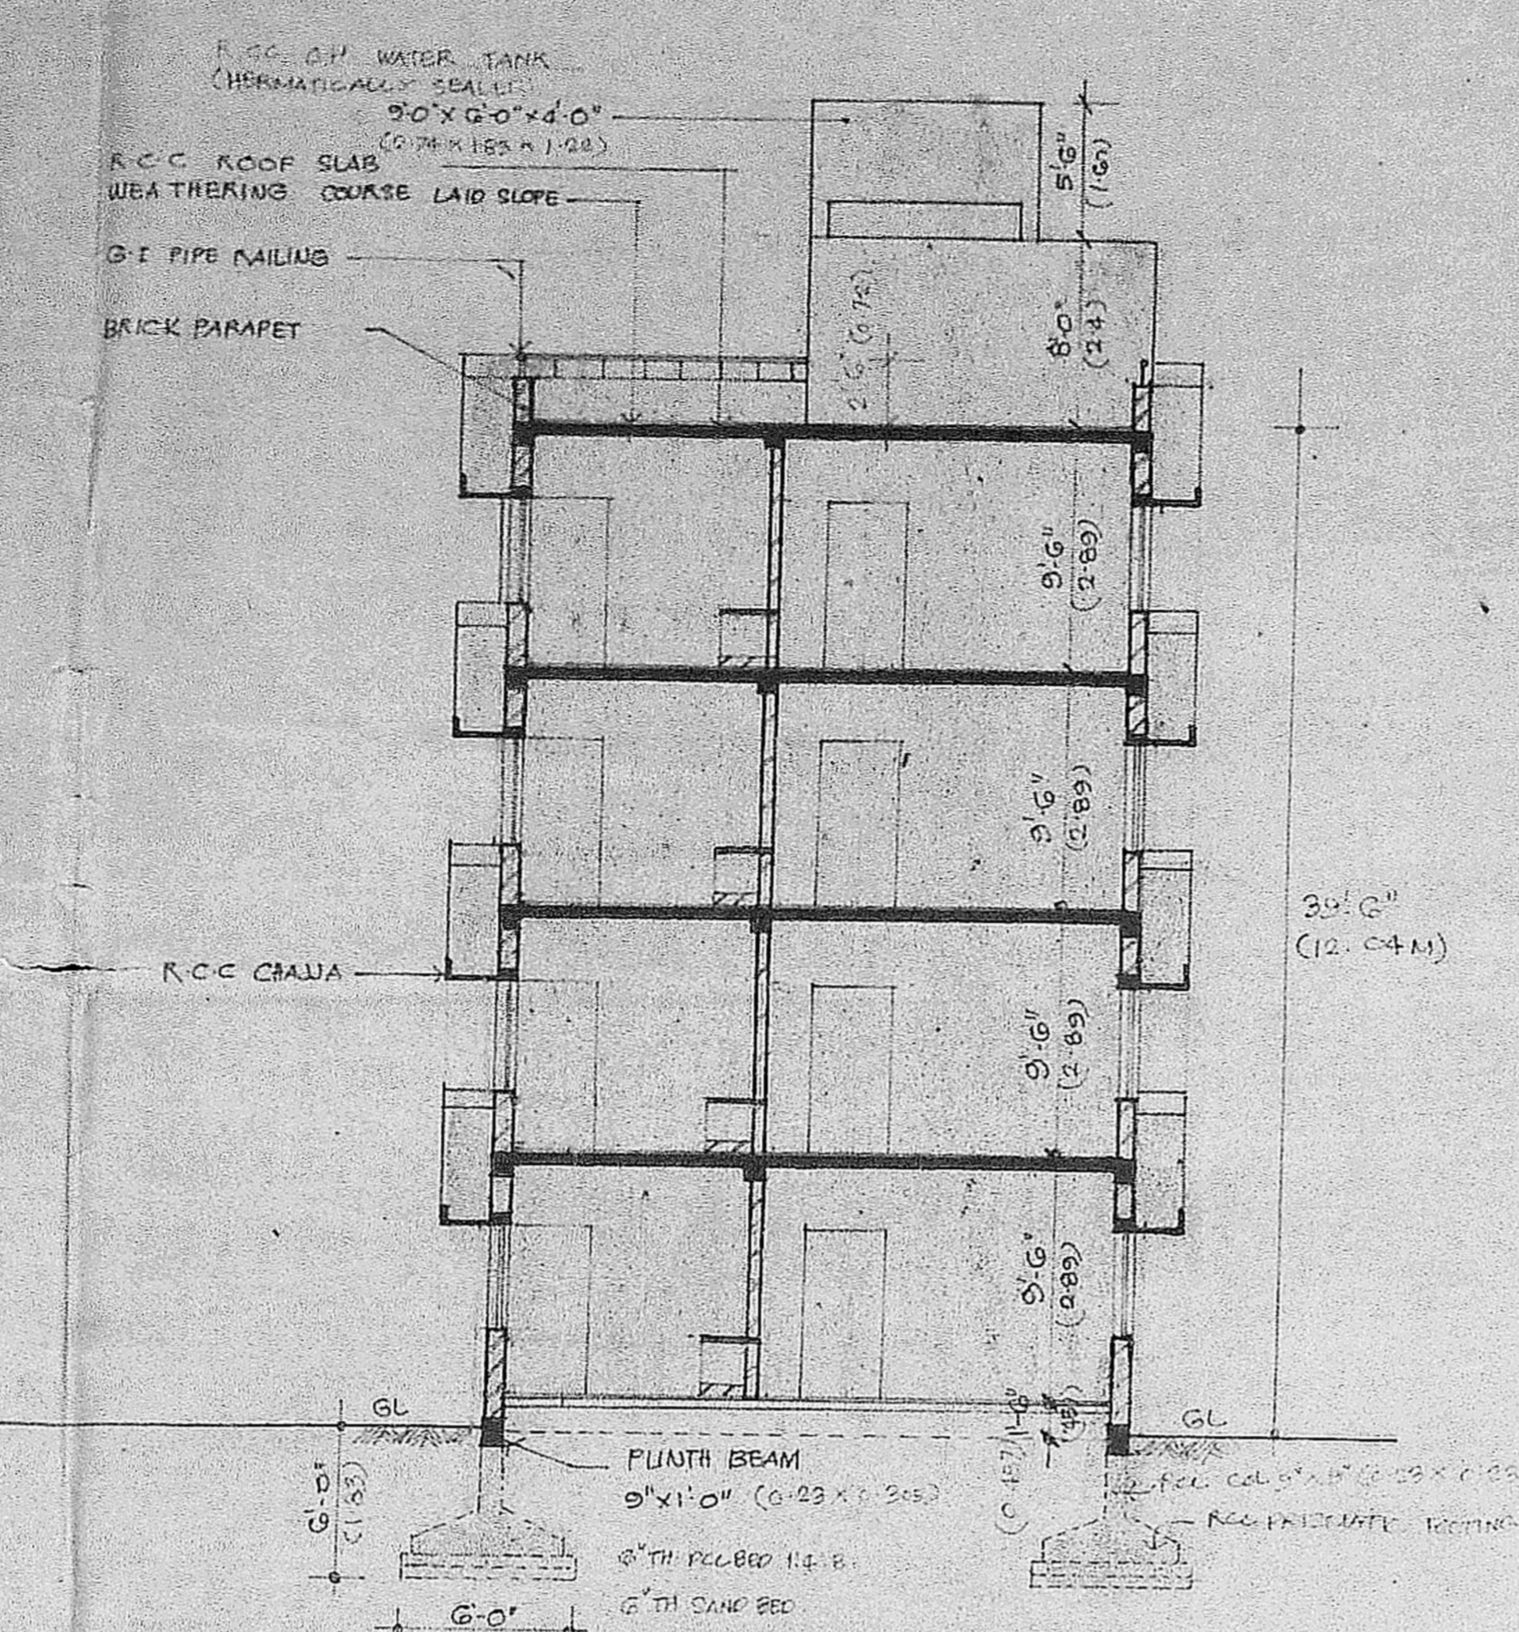


SECTION 'S-S'

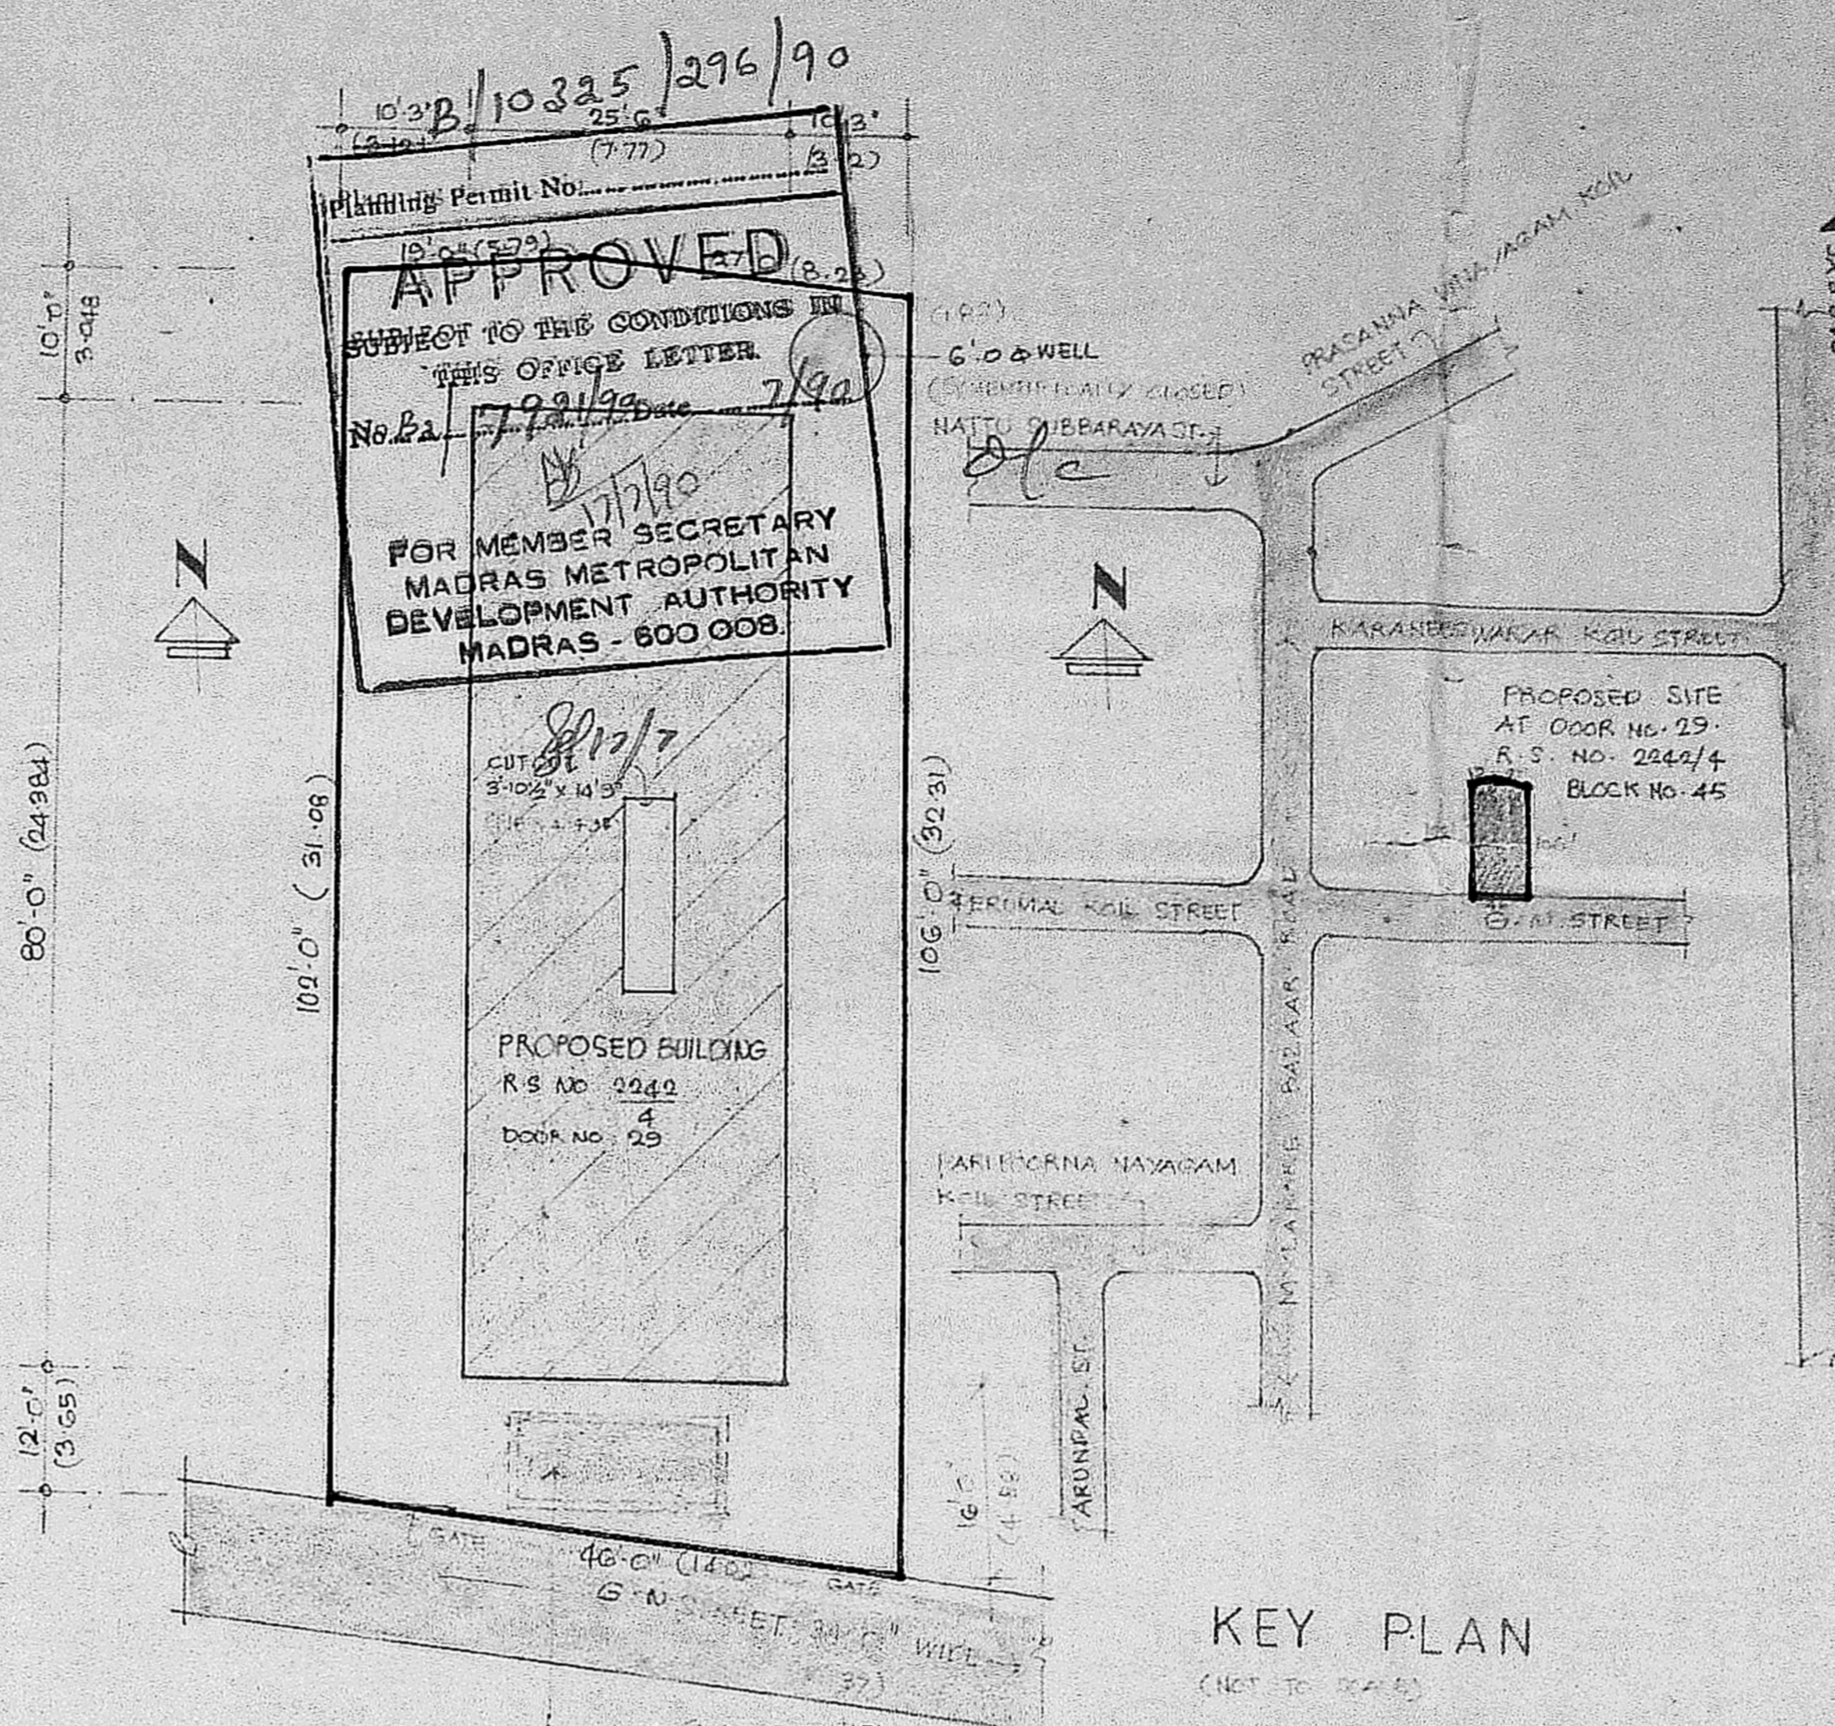


KEY PLAN


SITE PLAN  
SCALE 1" = 10' (1:200)

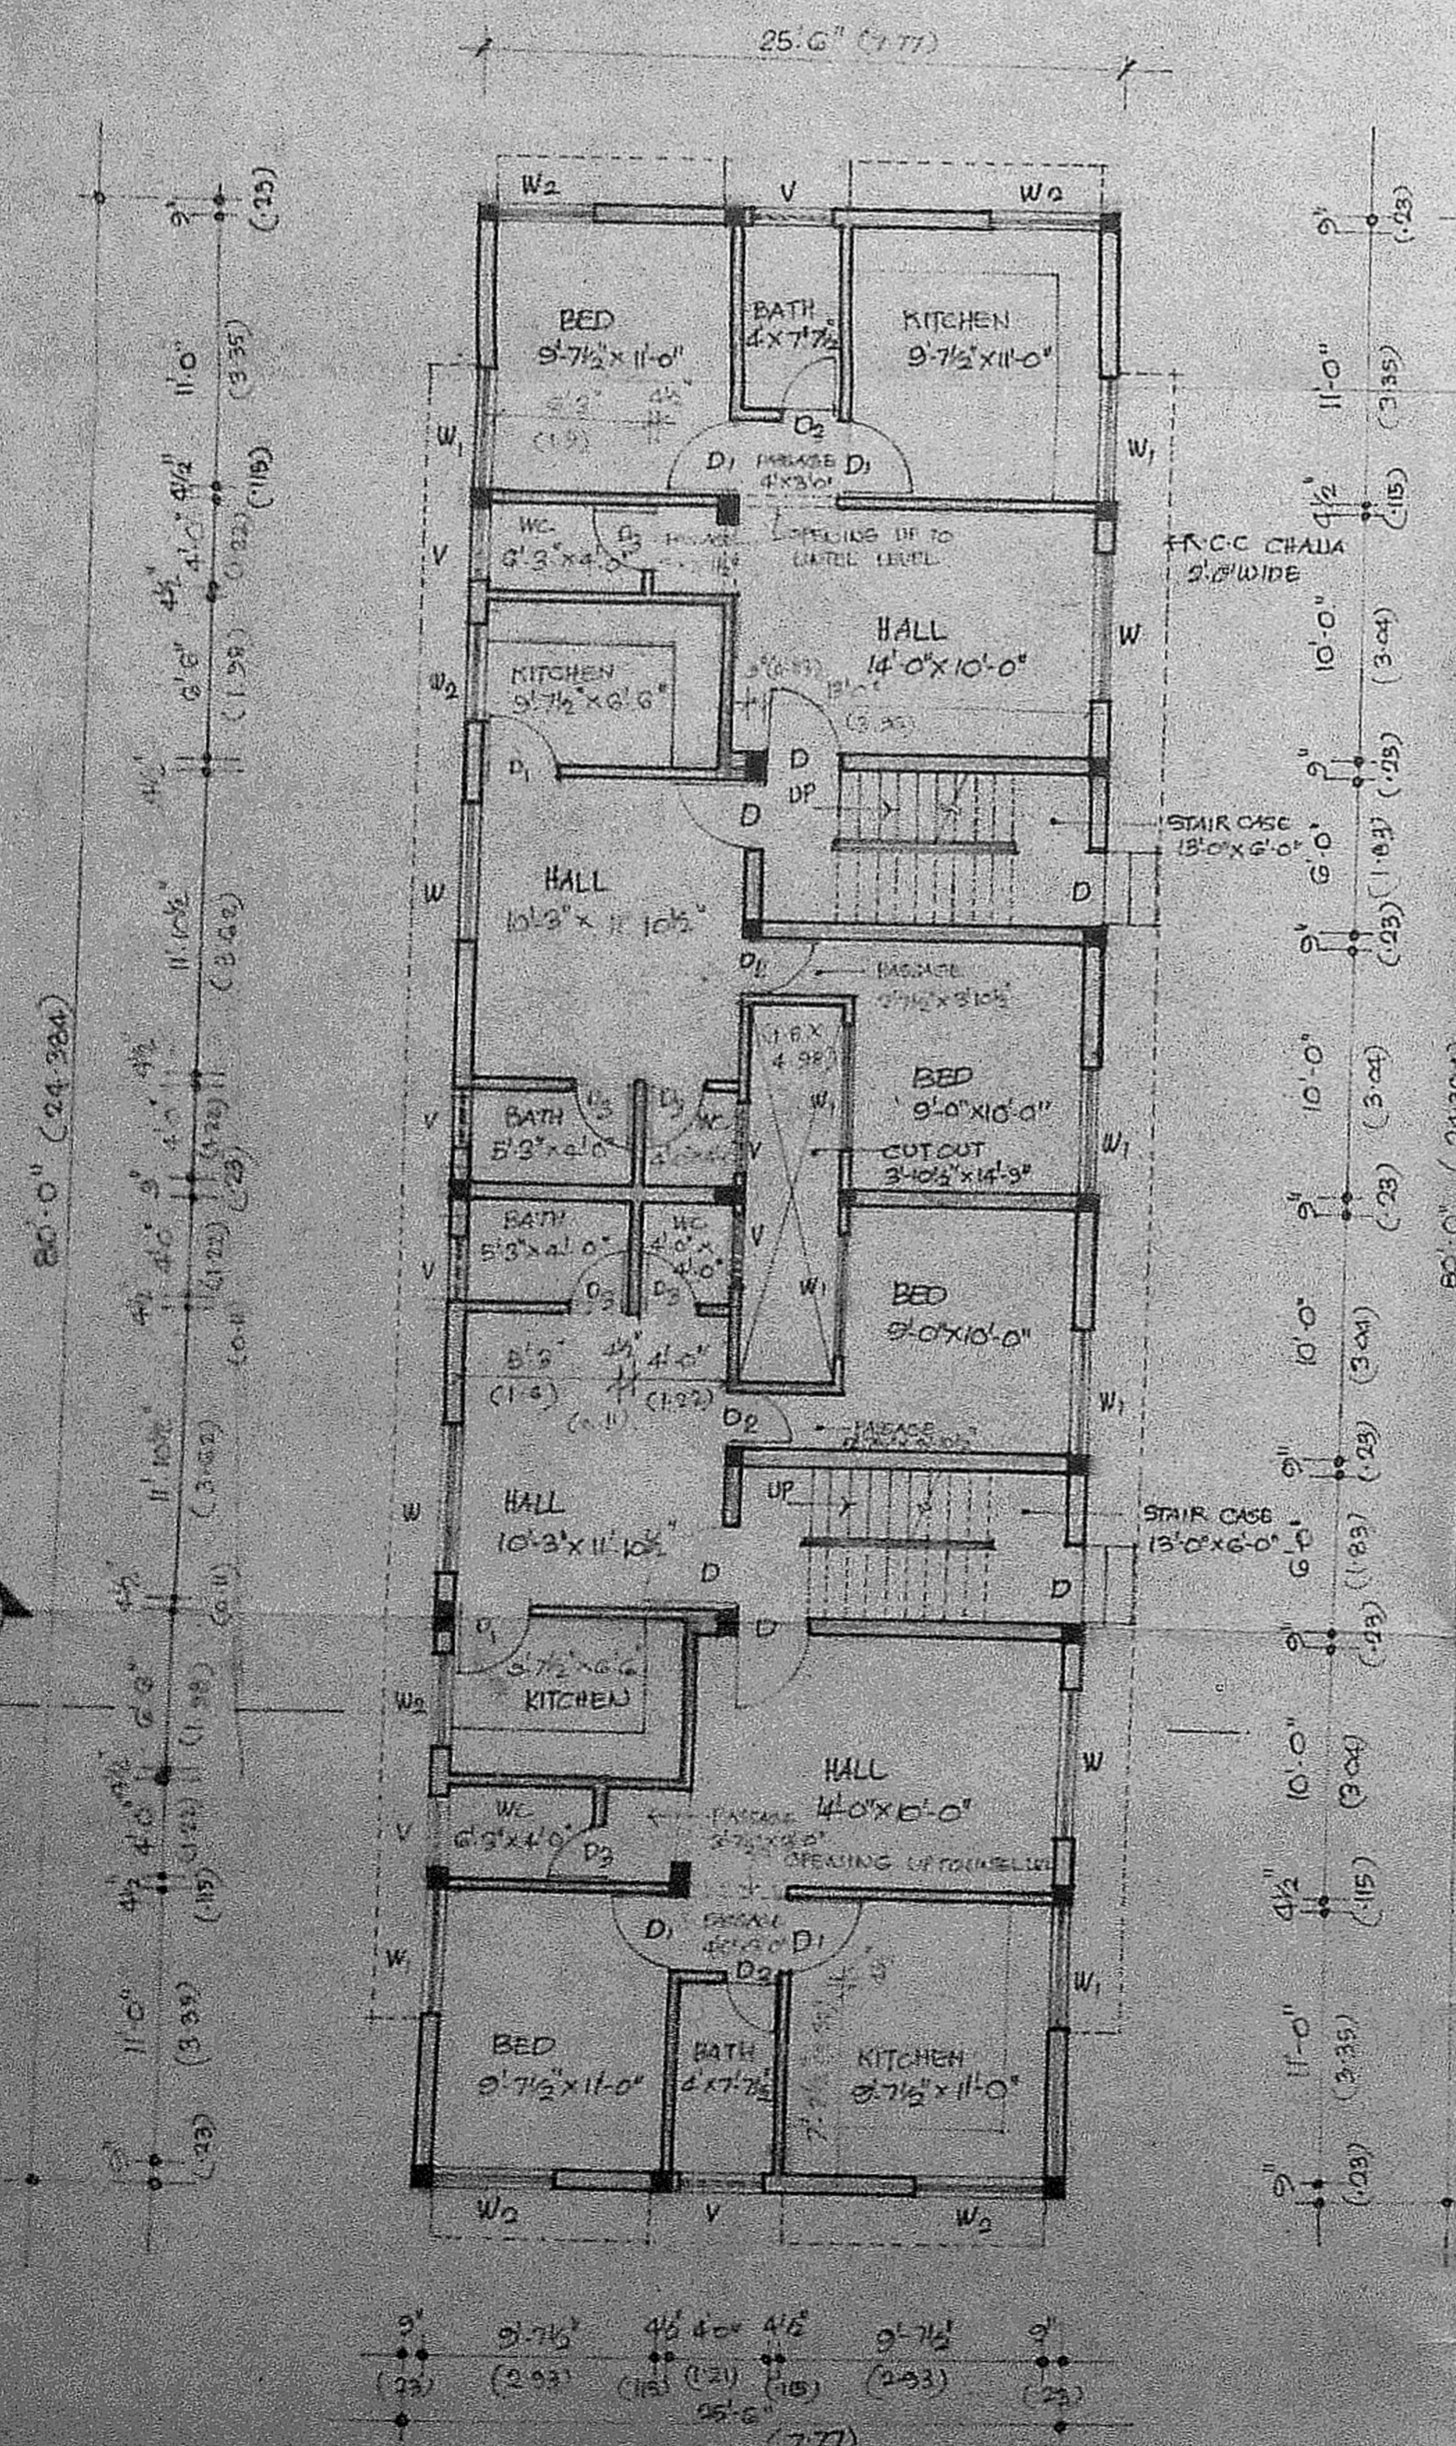


GROUND FLOOR PLAN

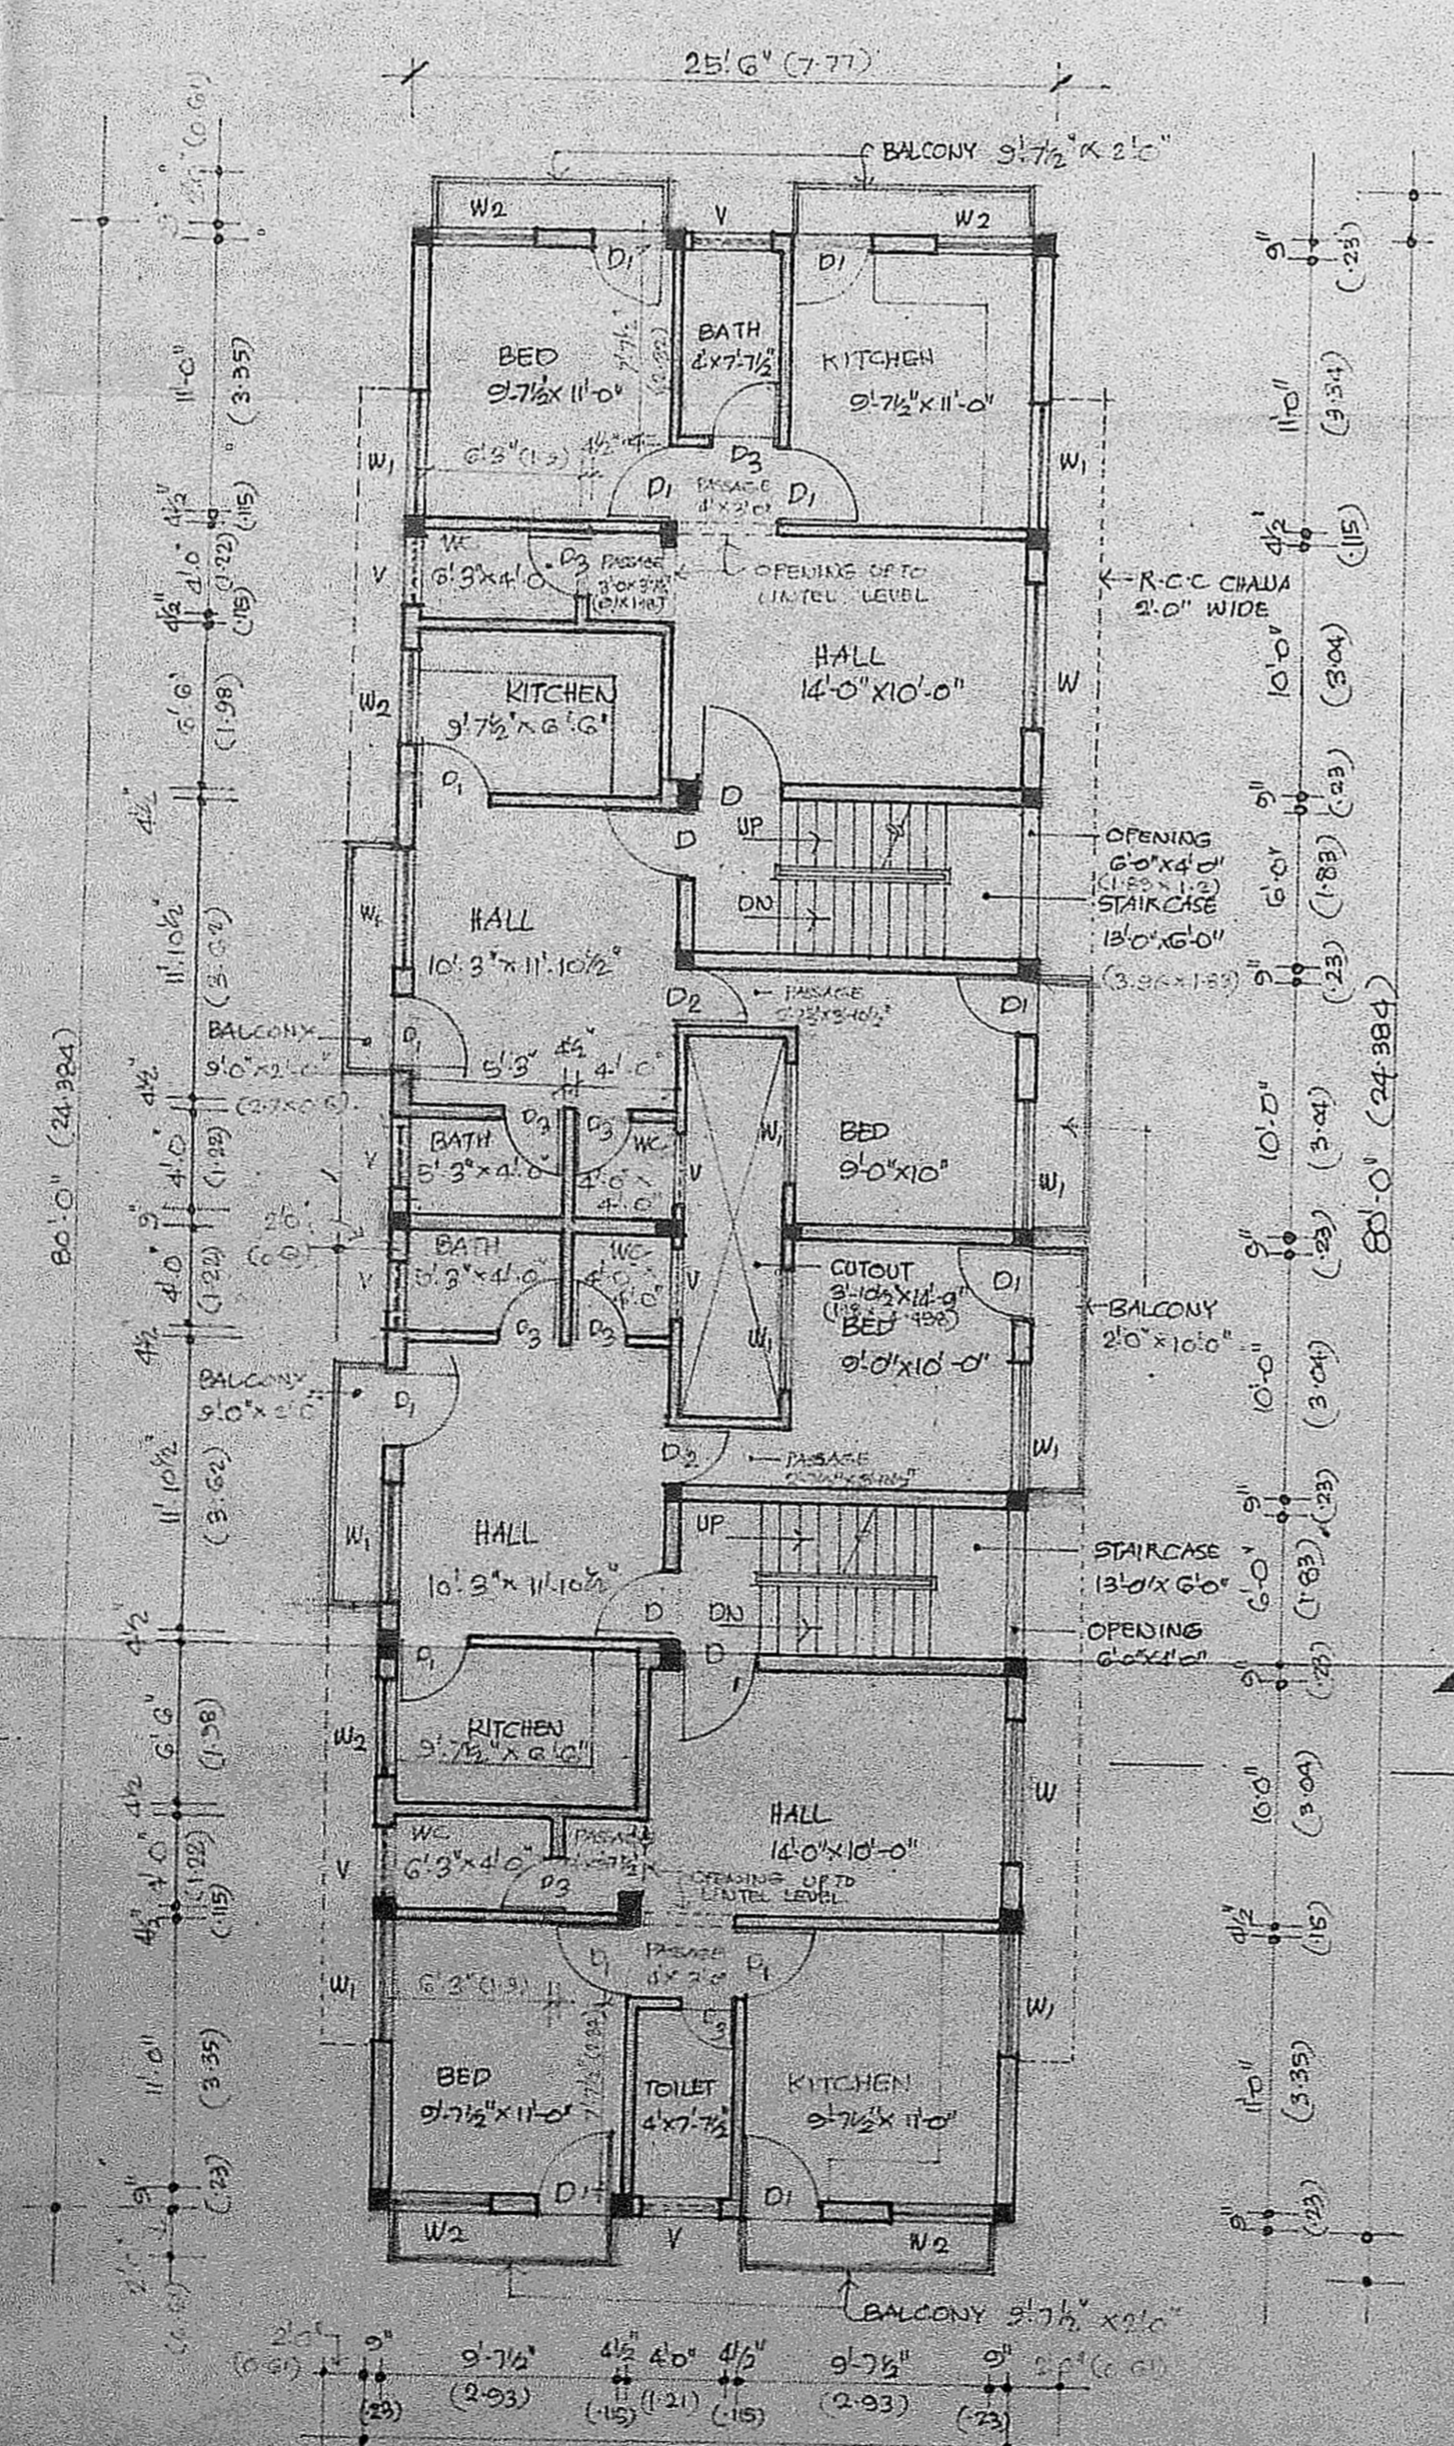

TYPICAL FLOOR PLAN (1<sup>ST</sup> 2<sup>ND</sup> & 3<sup>RD</sup> FLOOR)

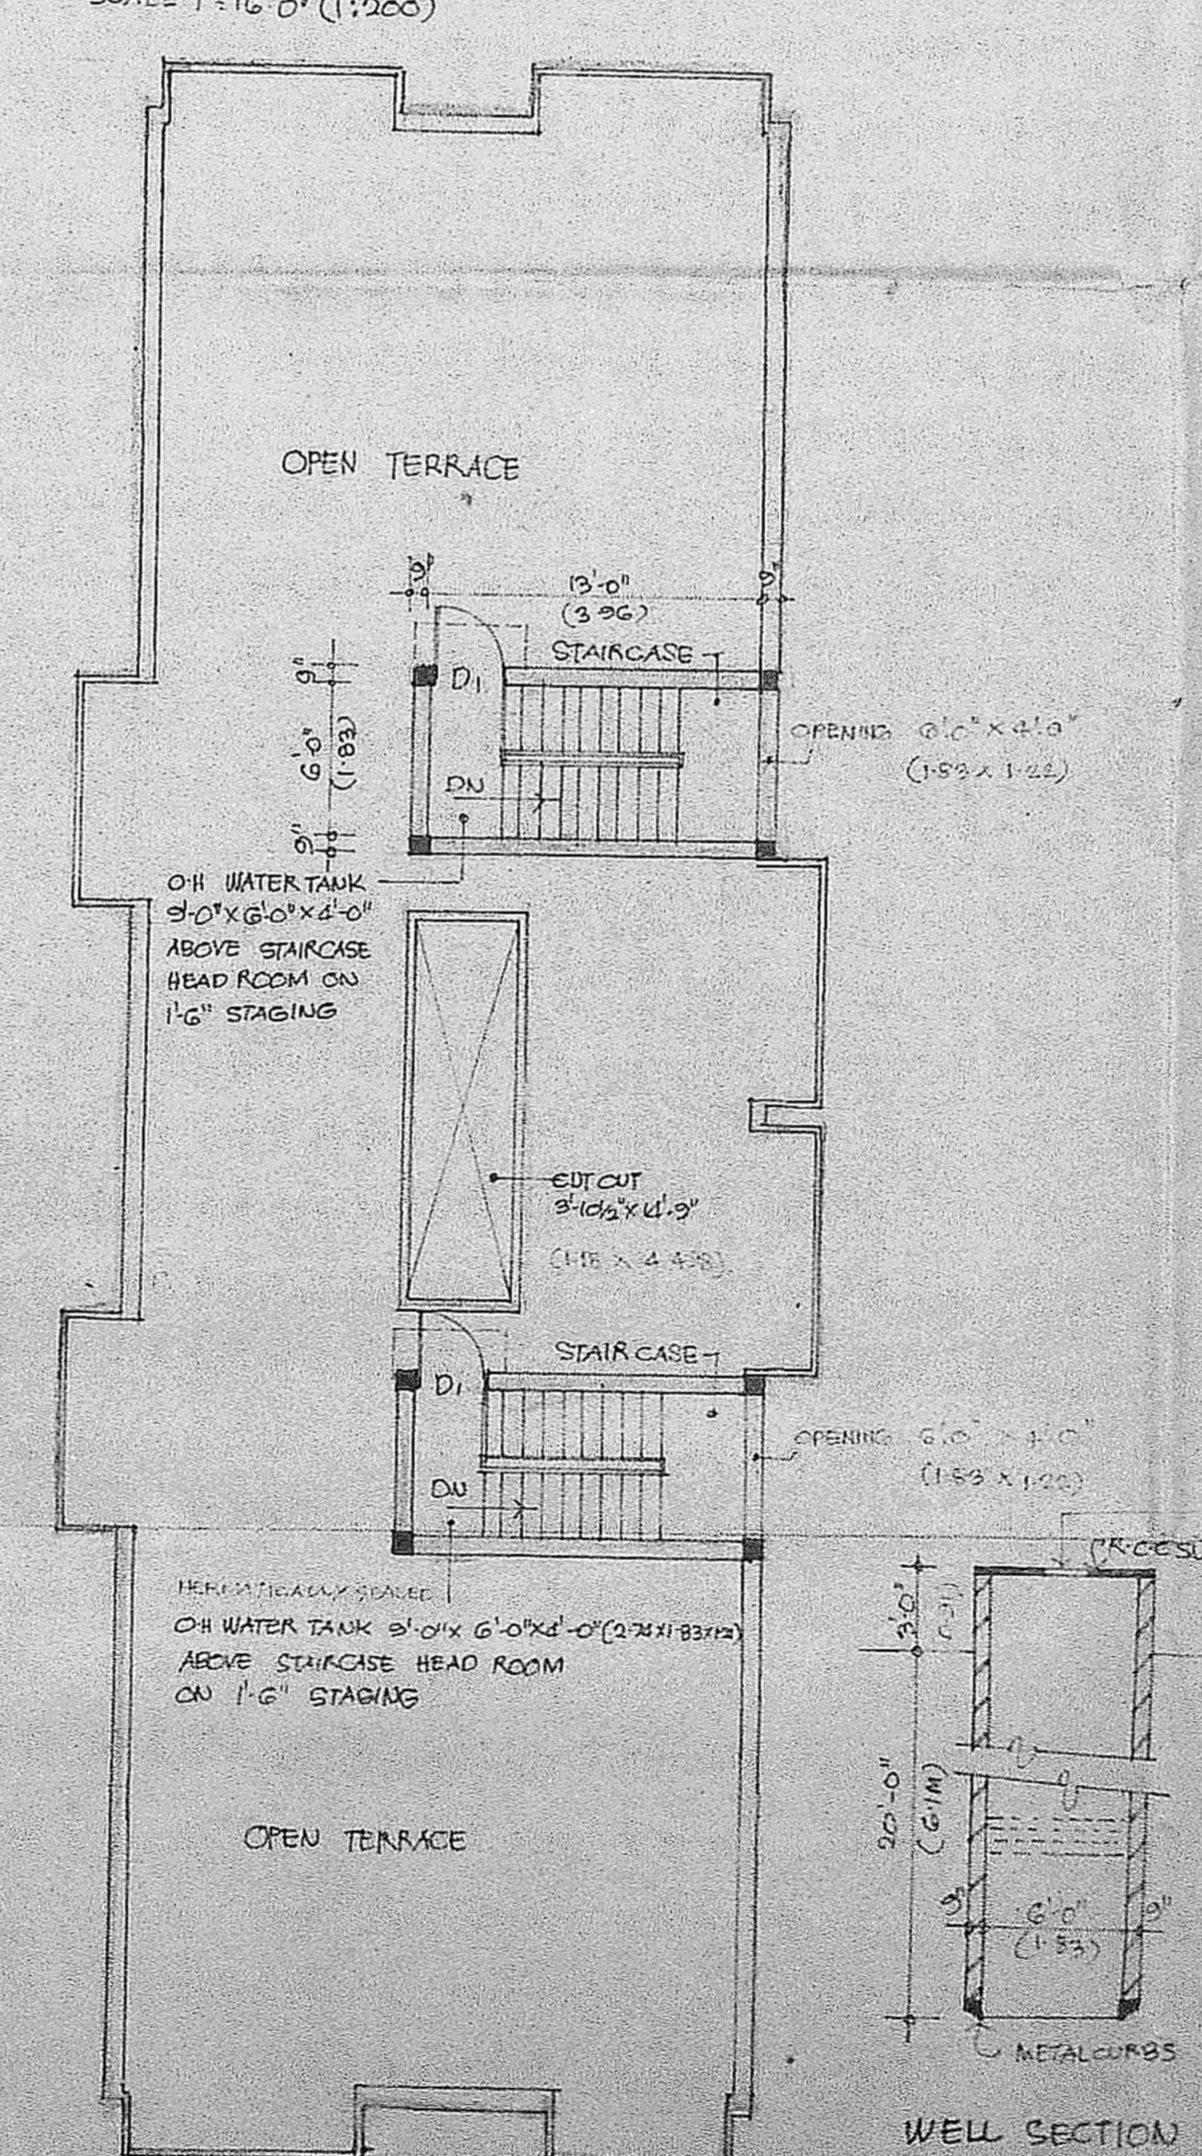

TERRACE PLAN

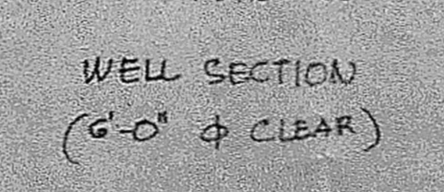

WELL SECTION  
(6'-0" φ CLEAR)

SCHEDULE OF JOINERY

1	D	DOOR	3'3" x 7'-0"	(100 x 21)
2	D1	DOOR	3'-0" x 7'-0"	(0.915 x 21)
3	D2	DOOR	2'7 1/2" x 7'-0"	(0.85 x 21)
4	W	WINDOW	6'-0" x 4'-6"	(1.83 x 1.37)
5	W1	WINDOW	5'-0" x 4'-6"	(1.52 x 1.37)
6	W2	WINDOW	4'-0" x 4'-6"	(1.21 x 1.37)
7	V	VENTILATOR	3'-0" x 2'-0"	(0.91 x 0.60)
8	D3	DOOR	2'-6" x 7'-0"	(0.76 x 2.1)

REFERENCE

PROPOSAL \_\_\_\_\_

ROADS \_\_\_\_\_

BOUNDRY \_\_\_\_\_

STATEMENT OF AREAS

PLOT AREA	4800 SFT (446) SMT
AREA OF GROUND FLOOR	1983 SFT (184.23) SMT
AREA OF FIRST FLOOR	2136 SFT (198.51) SMT
AREA OF SECOND FLOOR	2136 SFT (198.51) SMT
AREA OF THIRD FLOOR	2136 SFT (198.51) SMT
TOTAL AREA OF ALL FLOORS	8391 SFT (779.8) SMT
PROVIDED AREA	1983 SFT 184.2 SM
PERMISSIBLE AREA	3000 SFT 334.57 SM
PLOT COVERAGE (41% OF PLOT AREA)	(65% OF PLOT AREA)
8391 SFT 779.8 SM	8400 SFT 780.67 SM
F.S.I (1.7481 TIMES PLOT AREA)	(1.75 TIMES PLOT AREA)

PLAN SHOWING THE PROPOSED CONSTRUCTION OF FLATS AT No 29, G N STREET, R.S.No 2242/4 . BLOCK No. 45 MYLAPORE DIVISION, MYLAPORE, MADRAS - 4

SCALE: 1" = 8'-0" (1:100)  
(DIMENSIONS SHOWN IN BRACKET ARE IN METRES)

C. S. Balachandran Raju  
15, Karpagam Lane

OWNER

*M. Venugopal*  
M. VENUGOPAL  
ALL (Bld)  
CONSULTING CIVIL ENGINEER  
LICENSE SURVEYOR CLASS I  
CORPORATION OF MADRAS  
5, NEELAKANDAN STREET  
MUNGAMBAKKAM (LAKE AREA)  
MADRAS-600 034

LICENSED SURVEYOR