



FRONT ELEVATION

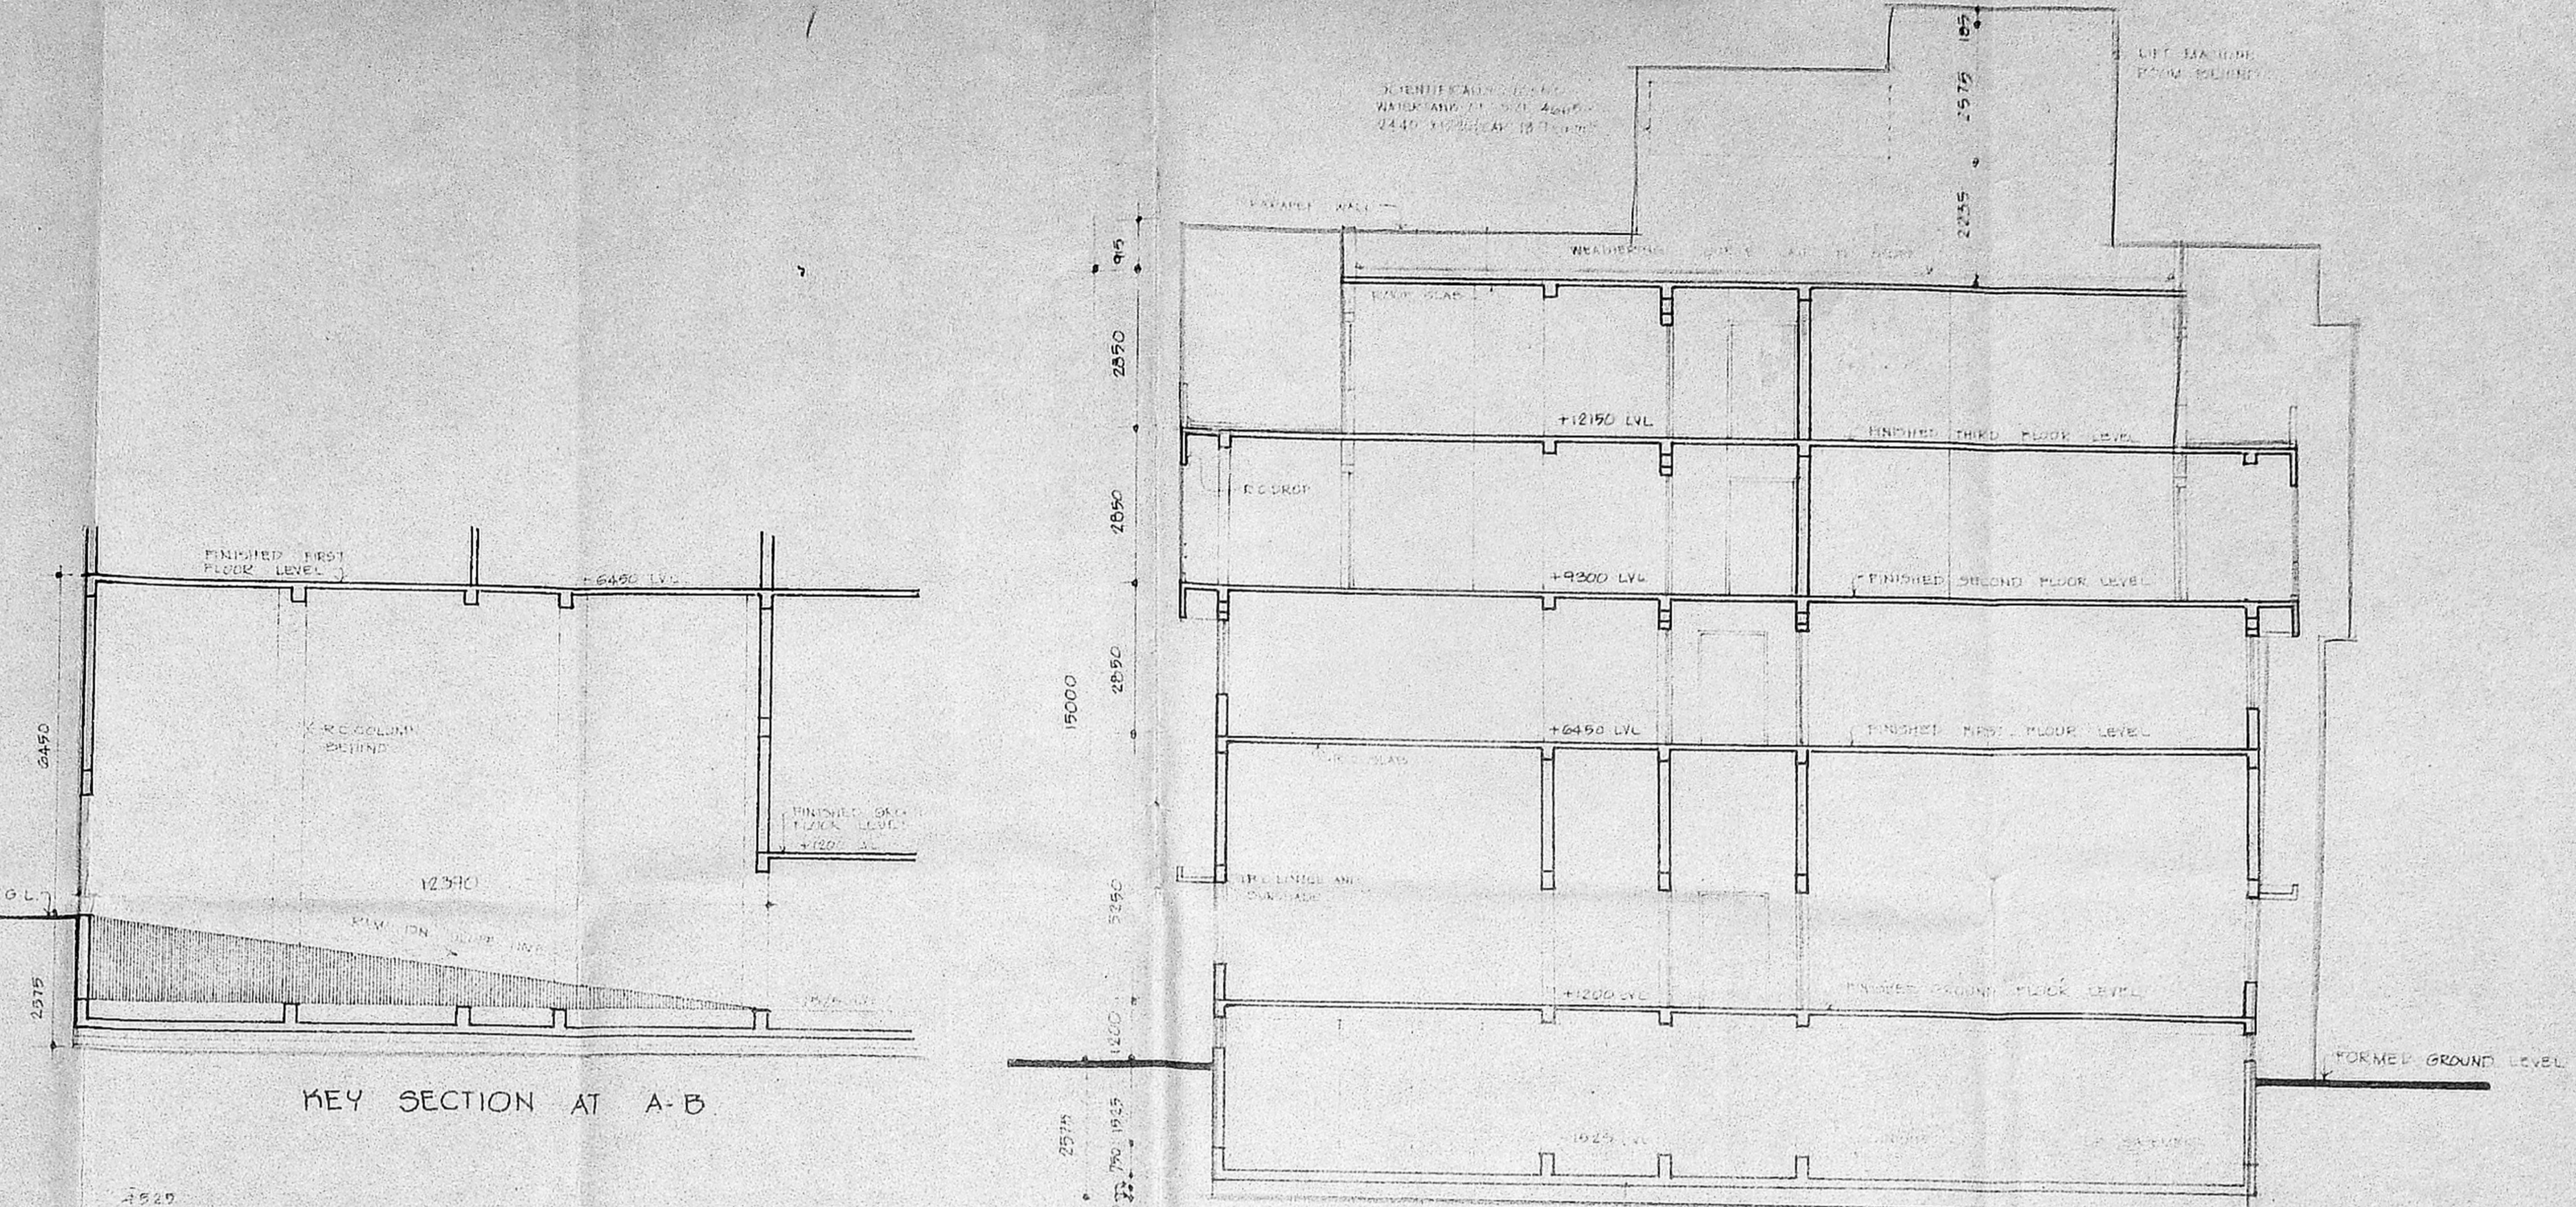


KEY SECTION AT A-B

SECTION X-Y

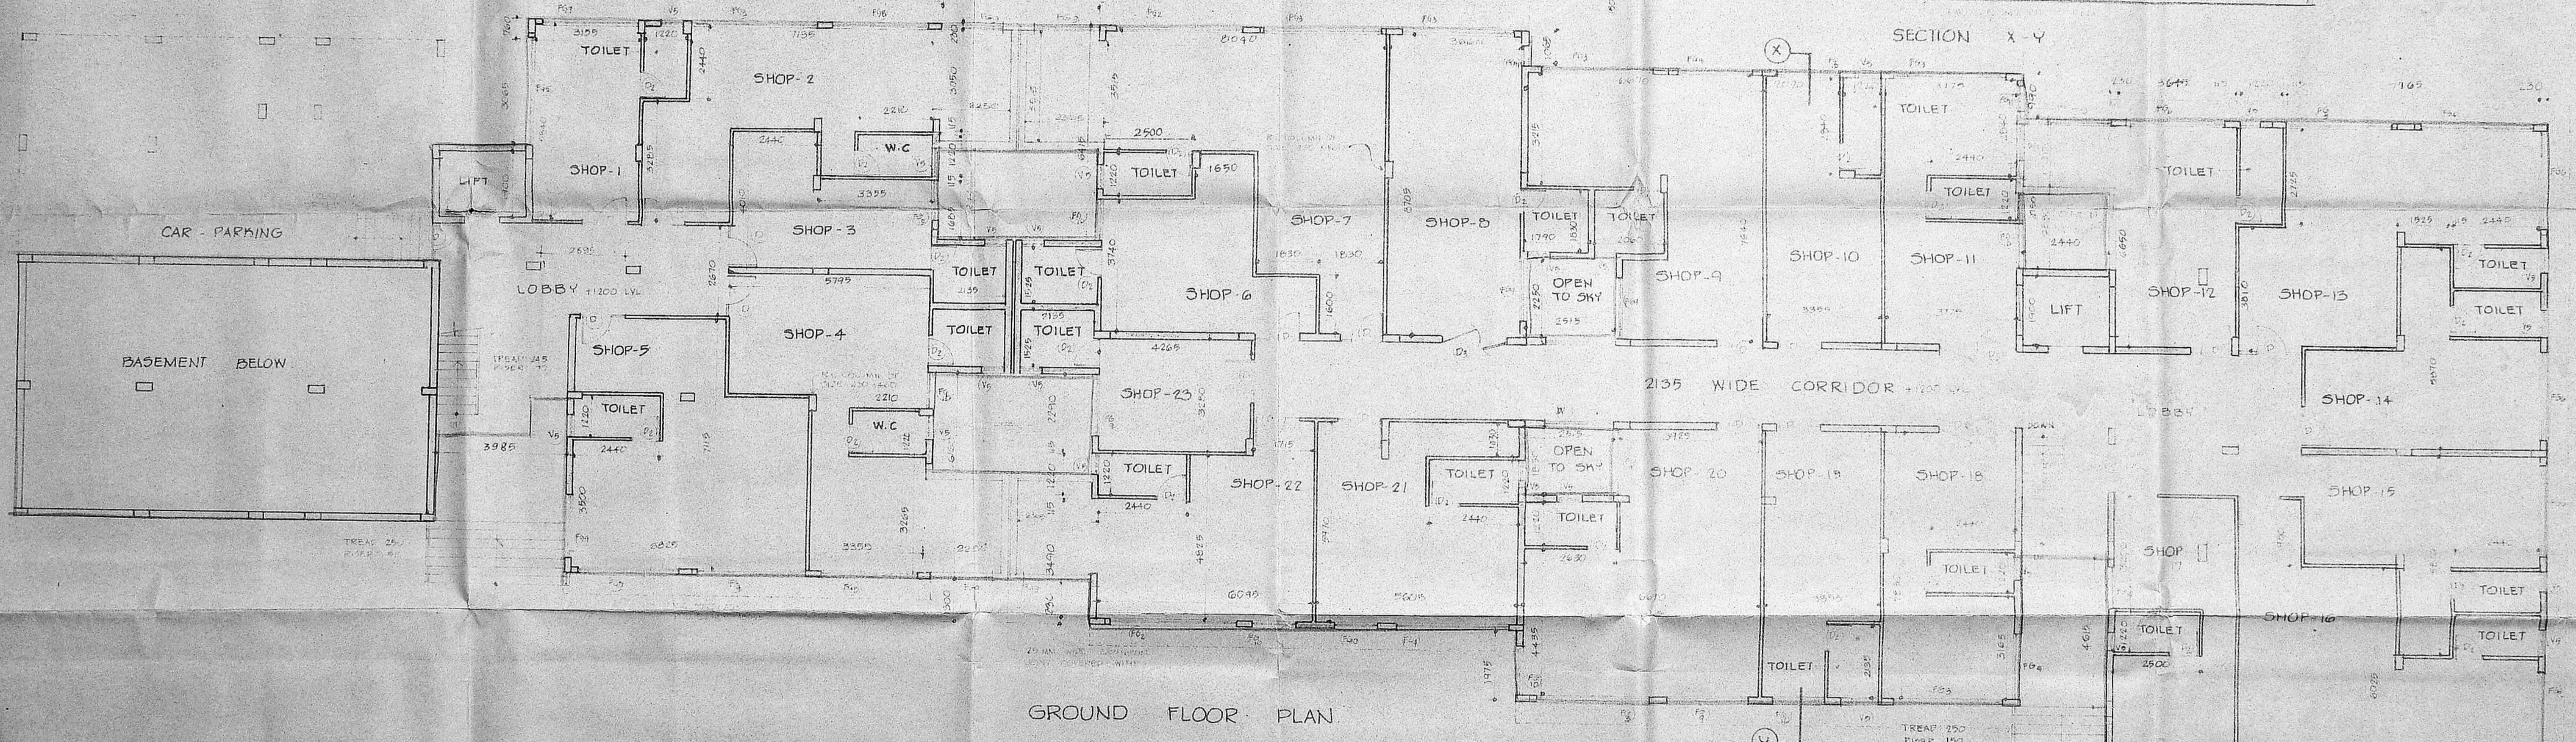

GROUND FLOOR PLAN

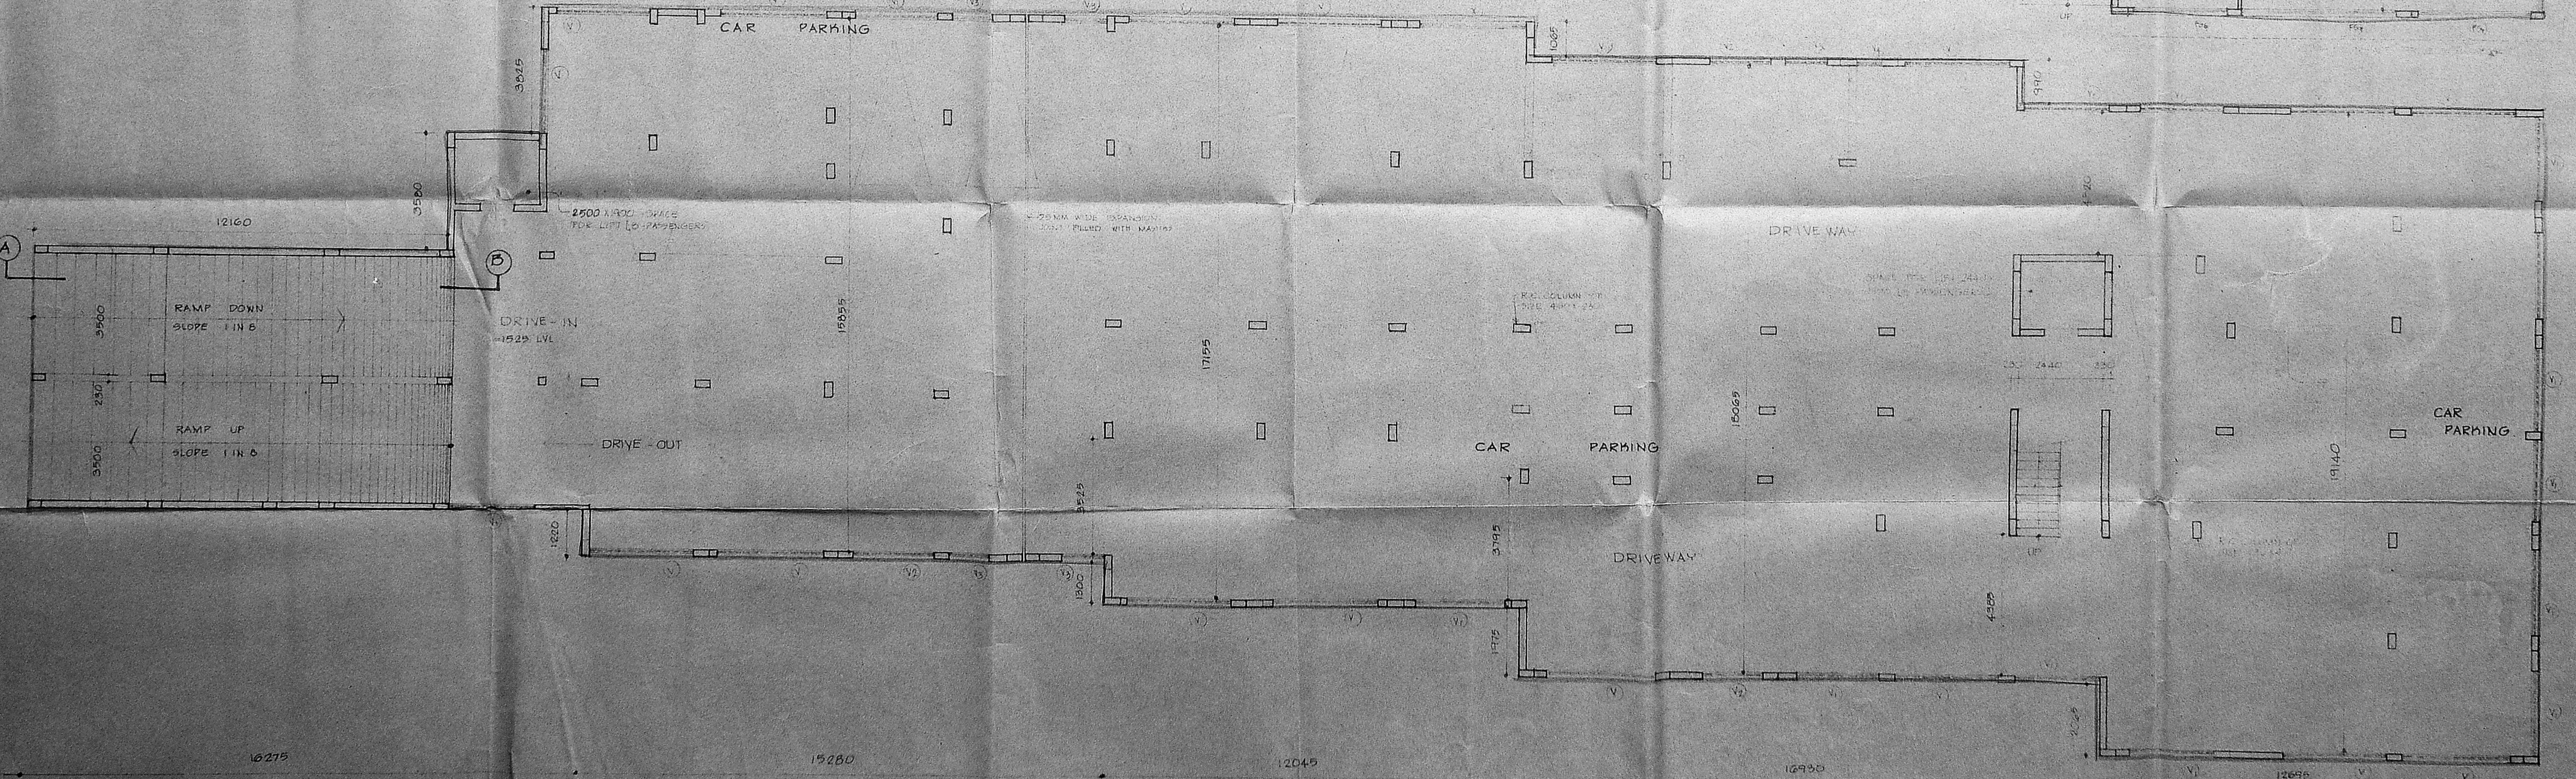

BASEMENT PLAN

SCHEDULE OF JOINERIES

TYPE	DESCRIPTION	SIZE
SW	STAIRCASE WINDOW	2440 X 1375
W3	T.W. GLAZED WINDOW	1109 X 1375
D	T.W. DOOR	1220 X 2135
D1	--DO--	915 X 2135
D2	--DO--	915 X 2135
RD	REINFORCED DOOR	2440 X 2135
W4	T.W. GLAZED WINDOW	1109 X 1375
W1	--DO--	1109 X 1375
W2	--DO--	1109 X 1375
V	VENTILATOR	300 X 300
V1	--DO--	300 X 300
V2	--DO--	300 X 300
V3	--DO--	300 X 300
V4	--DO--	300 X 300
V5	--DO--	300 X 300
F1	FRENCH WINDOW	2745 X 2135
F2	FIXED GLAZING	4620 X 1375
F3	--DO--	4240 X 1375
F4	--DO--	3620 X 1375
F5	--DO--	3500 X 1375
F6	--DO--	3165 X 1375
F7	--DO--	3040 X 1375
F8	--DO--	2970 X 1375
F9	--DO--	2840 X 1375
F10	--DO--	2780 X 1375
F11	--DO--	1830 X 1375
F12	--DO--	1220 X 1375
F13	--DO--	610 X 1375

SPECIFICATIONS

FOUNDATION: RAFT FOUNDATION OVER 150 CM. SAND BED.

ROOFING: CORRUGATED GALVANIZED IRON SHEET WITH BITUMEN FELT.

PLASTERING: WALLS ARE PLASTERED WITH 1:3:6.

FLOORING: 150 MM. CONC. SLAB WITH 100 MM. METAL DECK.

JOINERY: ALL DOORS AND WINDOWS ARE MADE BY BEST LOCAL TEAKWOOD.

REFERENCE

- PROPOSAL
- BOUNDARY
- SEWER LINE
- WATER LINE
- ROAD

SHEET No. 1 OF 3

BASEMENT FLOOR PLAN
GROUND FLOOR PLAN
ELEVATION AND
SECTIONS.

REVISED PLAN FOR THE
PROPOSED COMMERCIAL/
RESIDENTIAL BUILDING AT
NO. 98 OLIVER ROAD,
MADRAS-4 [P.P.A. NO. D/6779/1969]

ALL DIMENSIONS ARE MILLIMETRES ONLY

SCALE 1:100

DATE 4.4.69

JOB NO. 114

OWNER

RAJENDRAN AND ASSOCIATES
18 G. S. ROAD, VENUS COLONY
ALWARPET, MADRAS-600016
ROOPMATHI ANAND, B.Arch.
Architect C.A. 327041
Licensed Surveyor No. RA. 94184-87
NO. 29, P.P. RAO ROAD,
MADRAS-600014