




ELEVATION

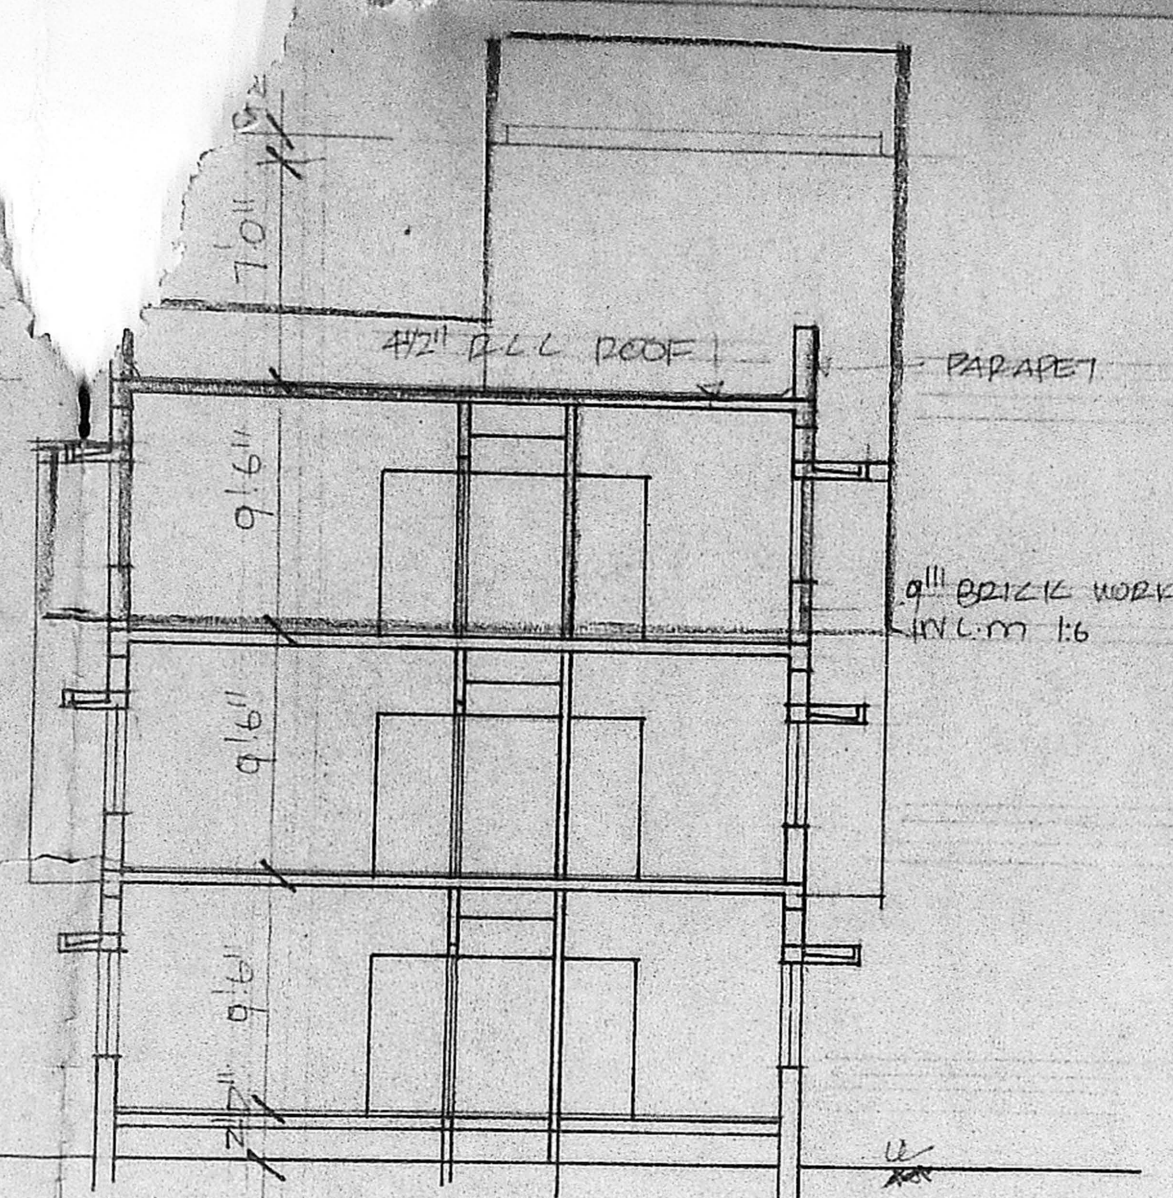

SECTION 'AB'

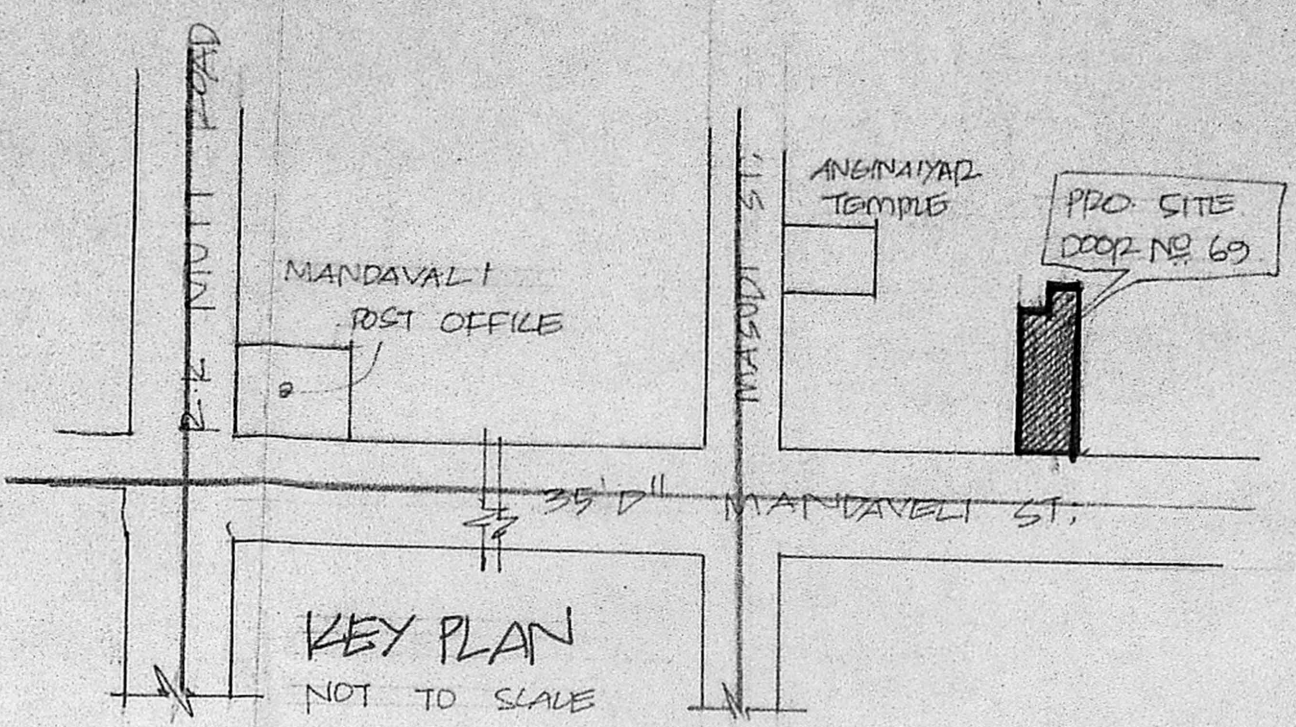

KEY PLAN  
NOT TO SCALE

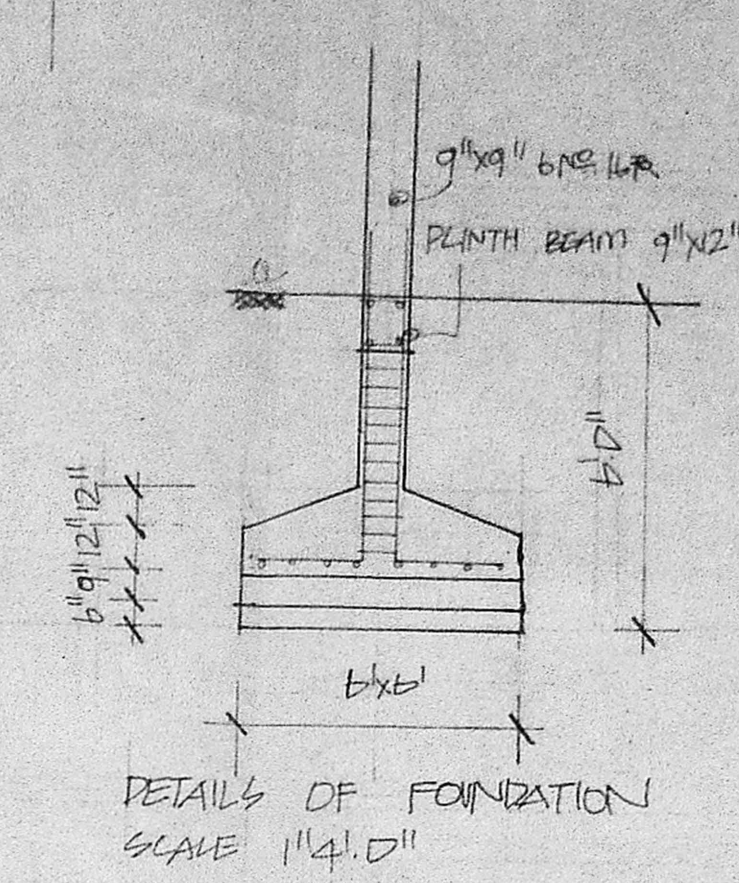

DETAILS OF FOUNDATION  
SCALE 1" = 4'-0"

CONCRETE

D FLUSH DOOR	3'6" x 7'0"
DI BRILLIANT	9'1" x 2'0"
W GLAZED WINDOW	7'5" x 2'0"
W1	1'8" x 4'6"
W2	1'8" x 4'6"
MMDA B/DP NO. 1  
C.No. B/24/90  
Asst. ...  
PART I 9/10/90  
PART II

AREA DETAILS


TOTAL PLOT AREA	4400 SFE 408 M <sup>2</sup>
GROUND FLOOR AREA	227 M <sup>2</sup>
FIRST FLOOR AREA	271 M <sup>2</sup>
PROPOSED FLOOR AREA	197 M <sup>2</sup>
TOTAL PLINTH AREA	695 M <sup>2</sup>
COVERAGE	60%
F. S. I.	189

INDEX


PROPOSALS	---
EXISTING	---
ROAD	---
BOUNDARY	---
REMOVALS	---

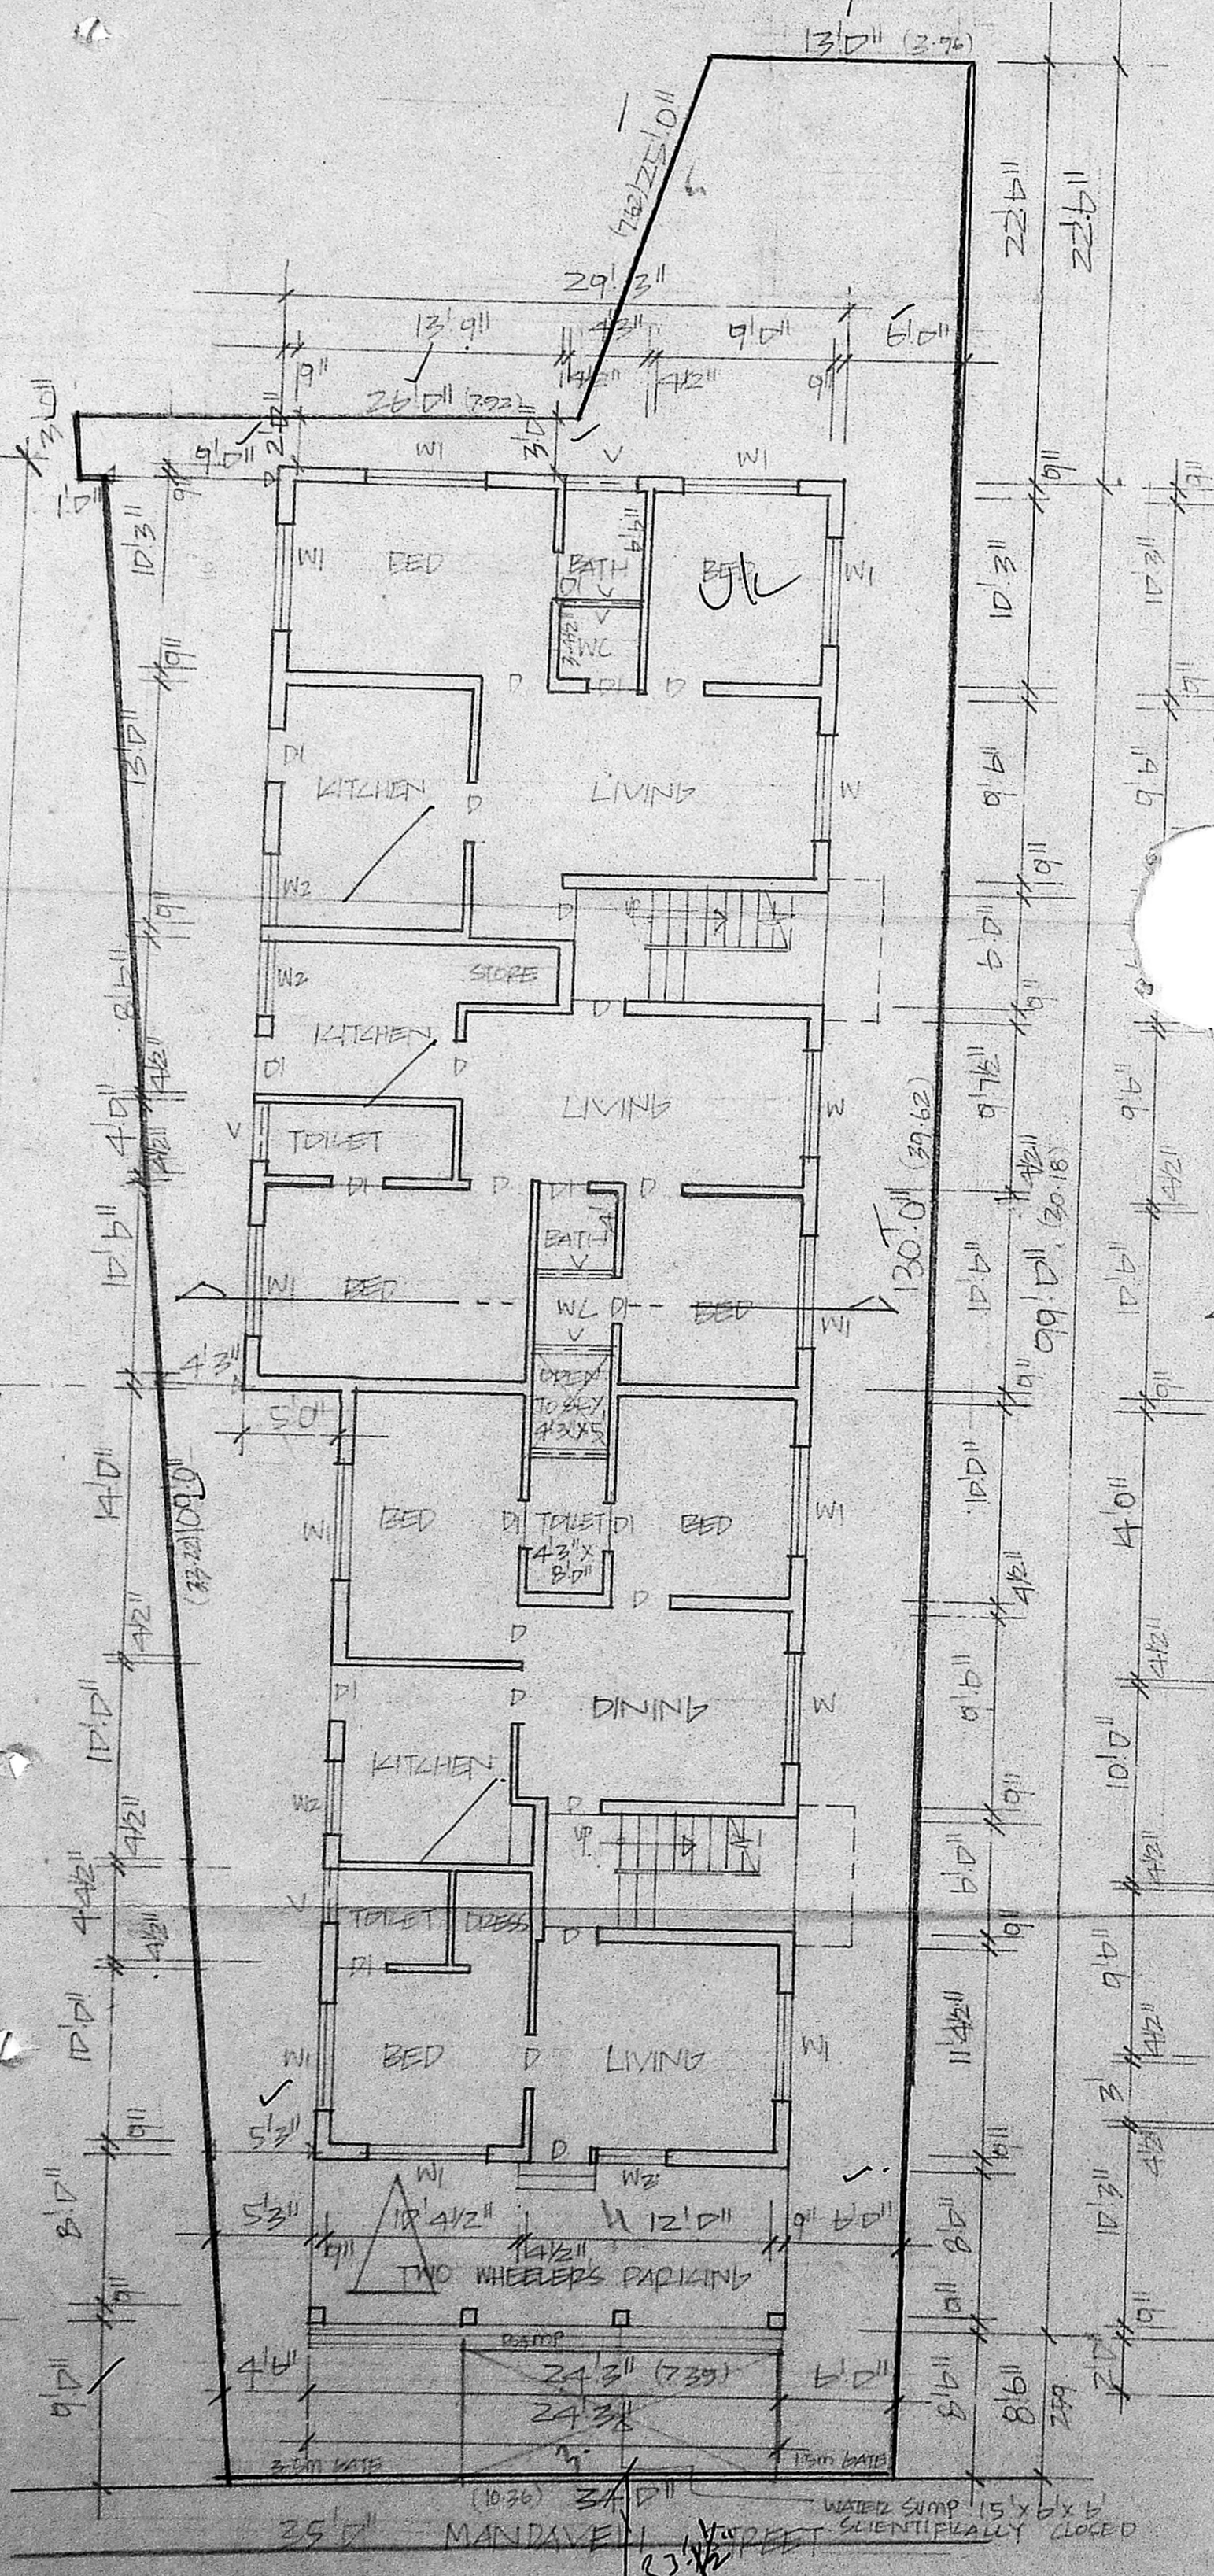


GROUND FLOOR PLAN & SITE PLAN

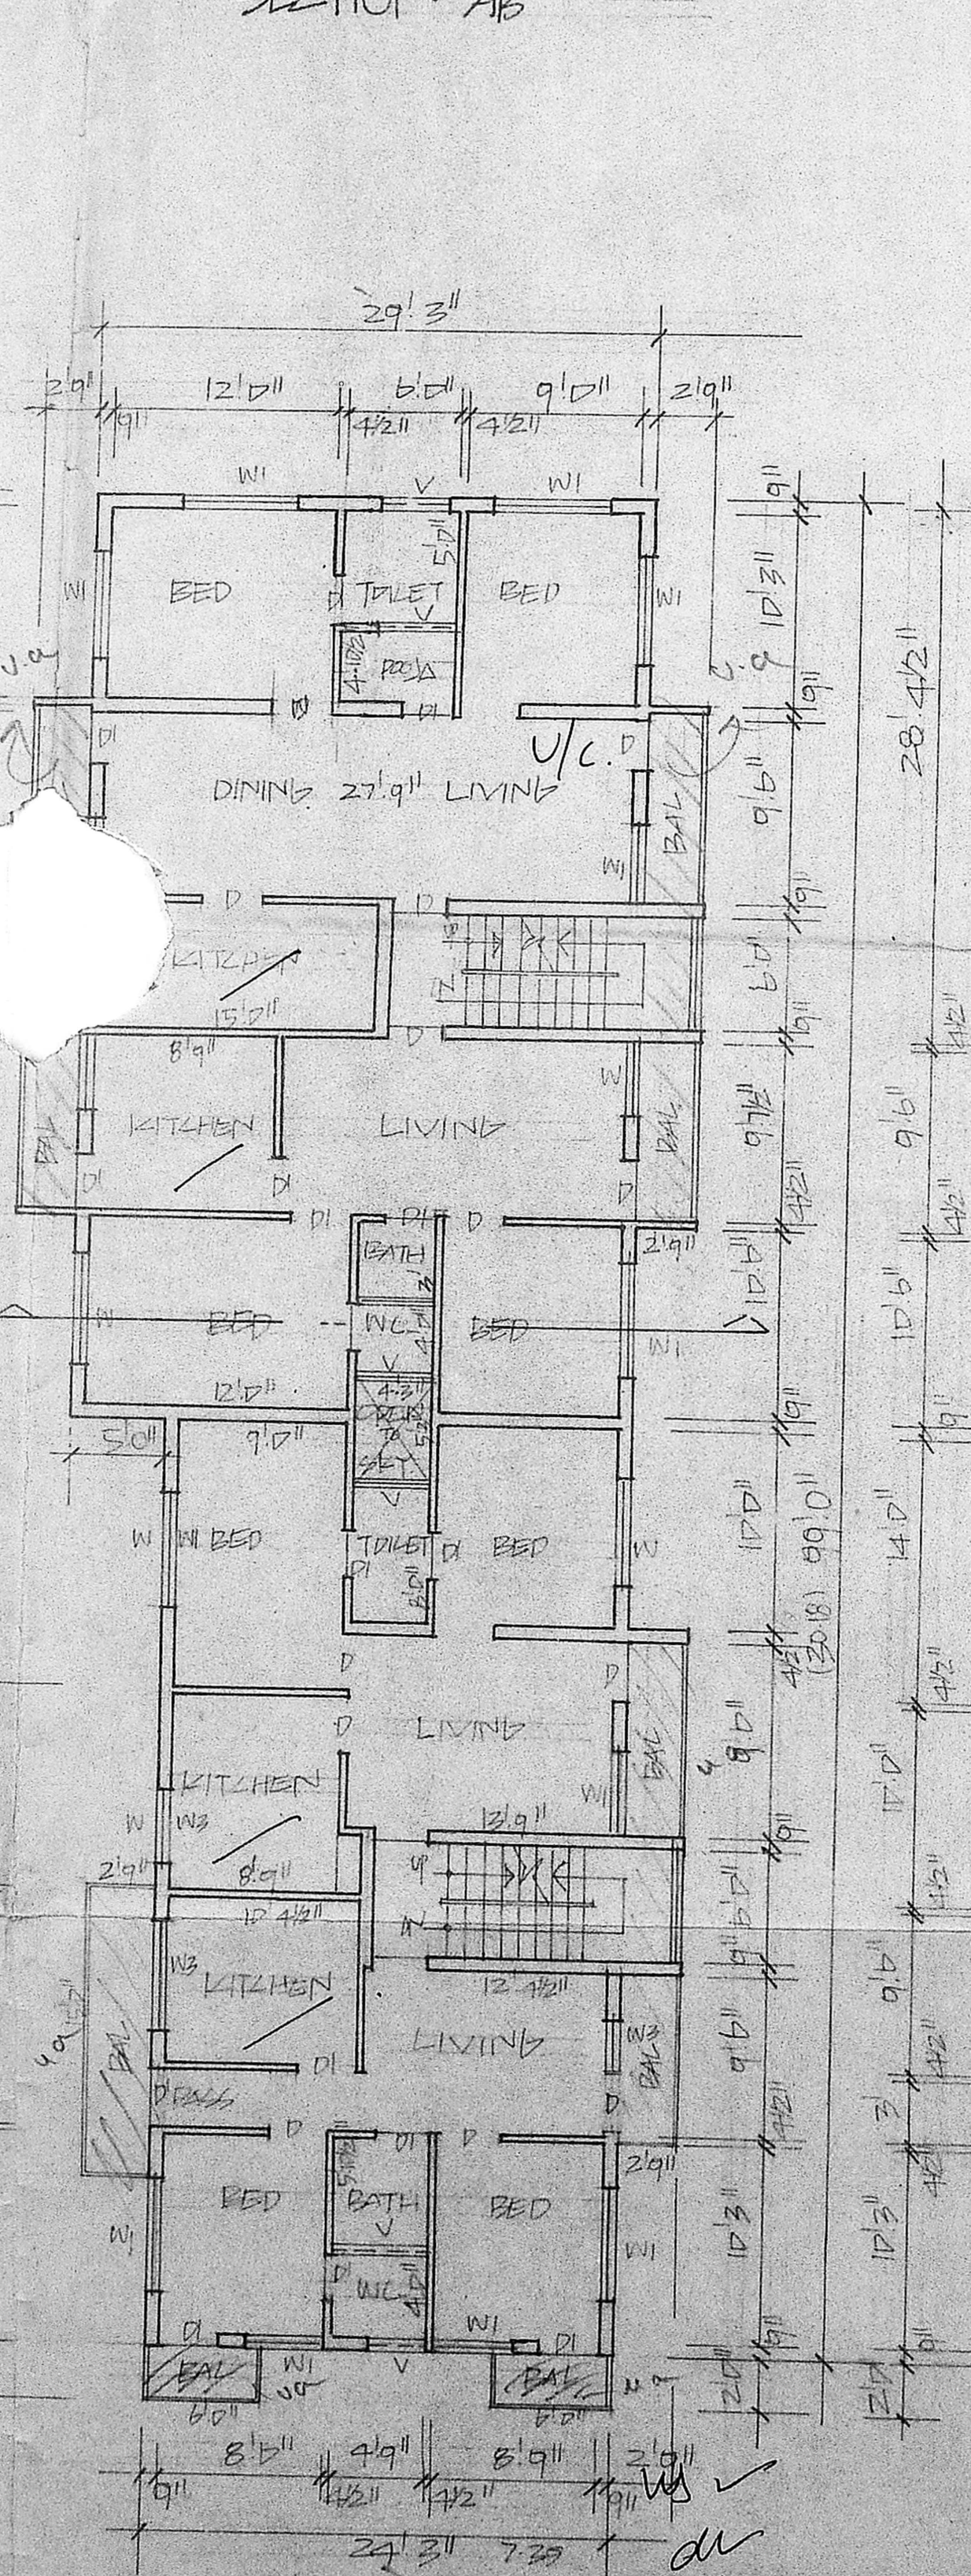

FIRST FLOOR PLAN SCALE 1" = 4'-0"

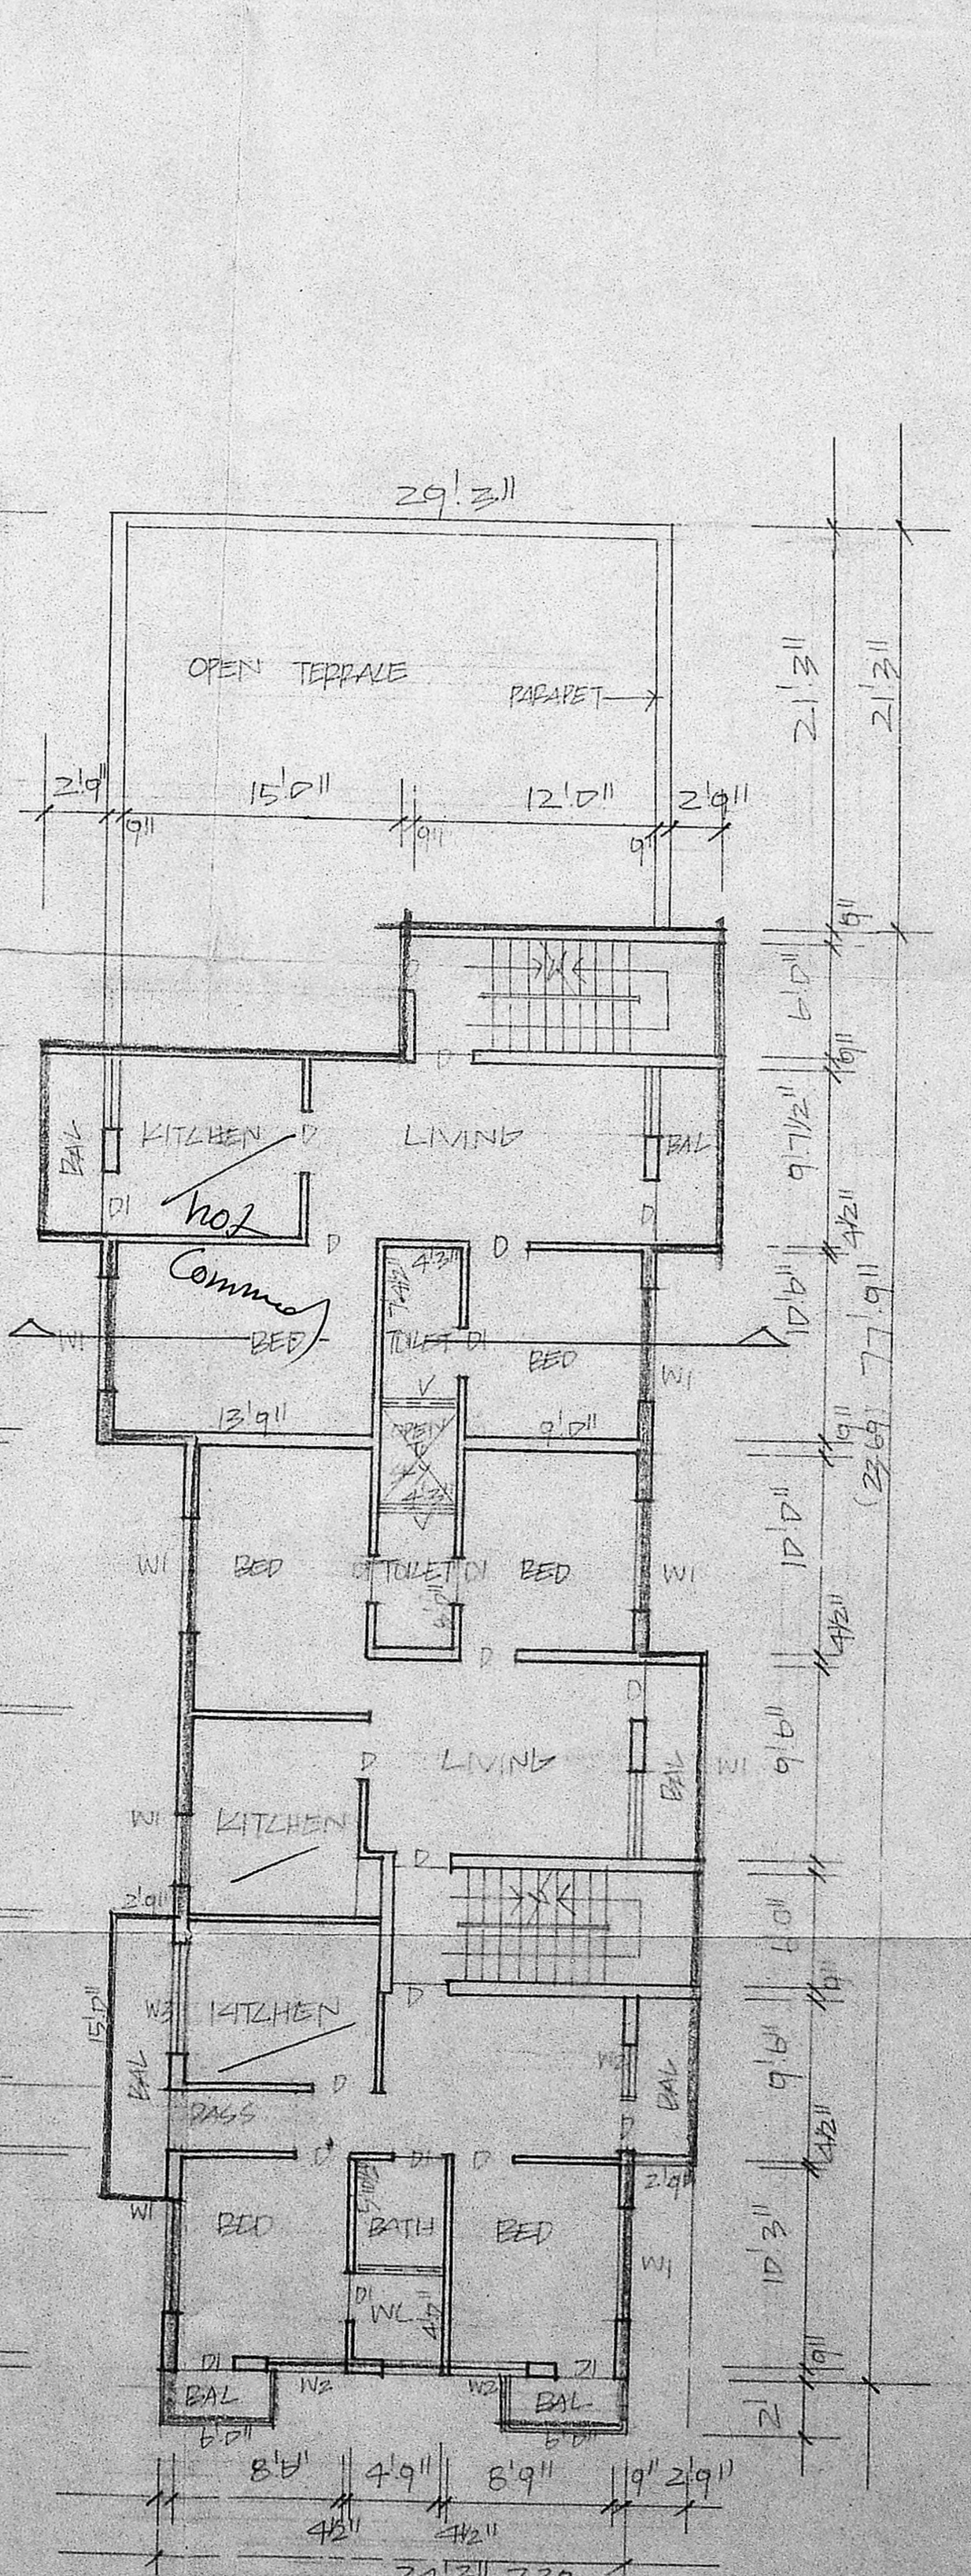

PRO. SECOND FLOOR PLAN

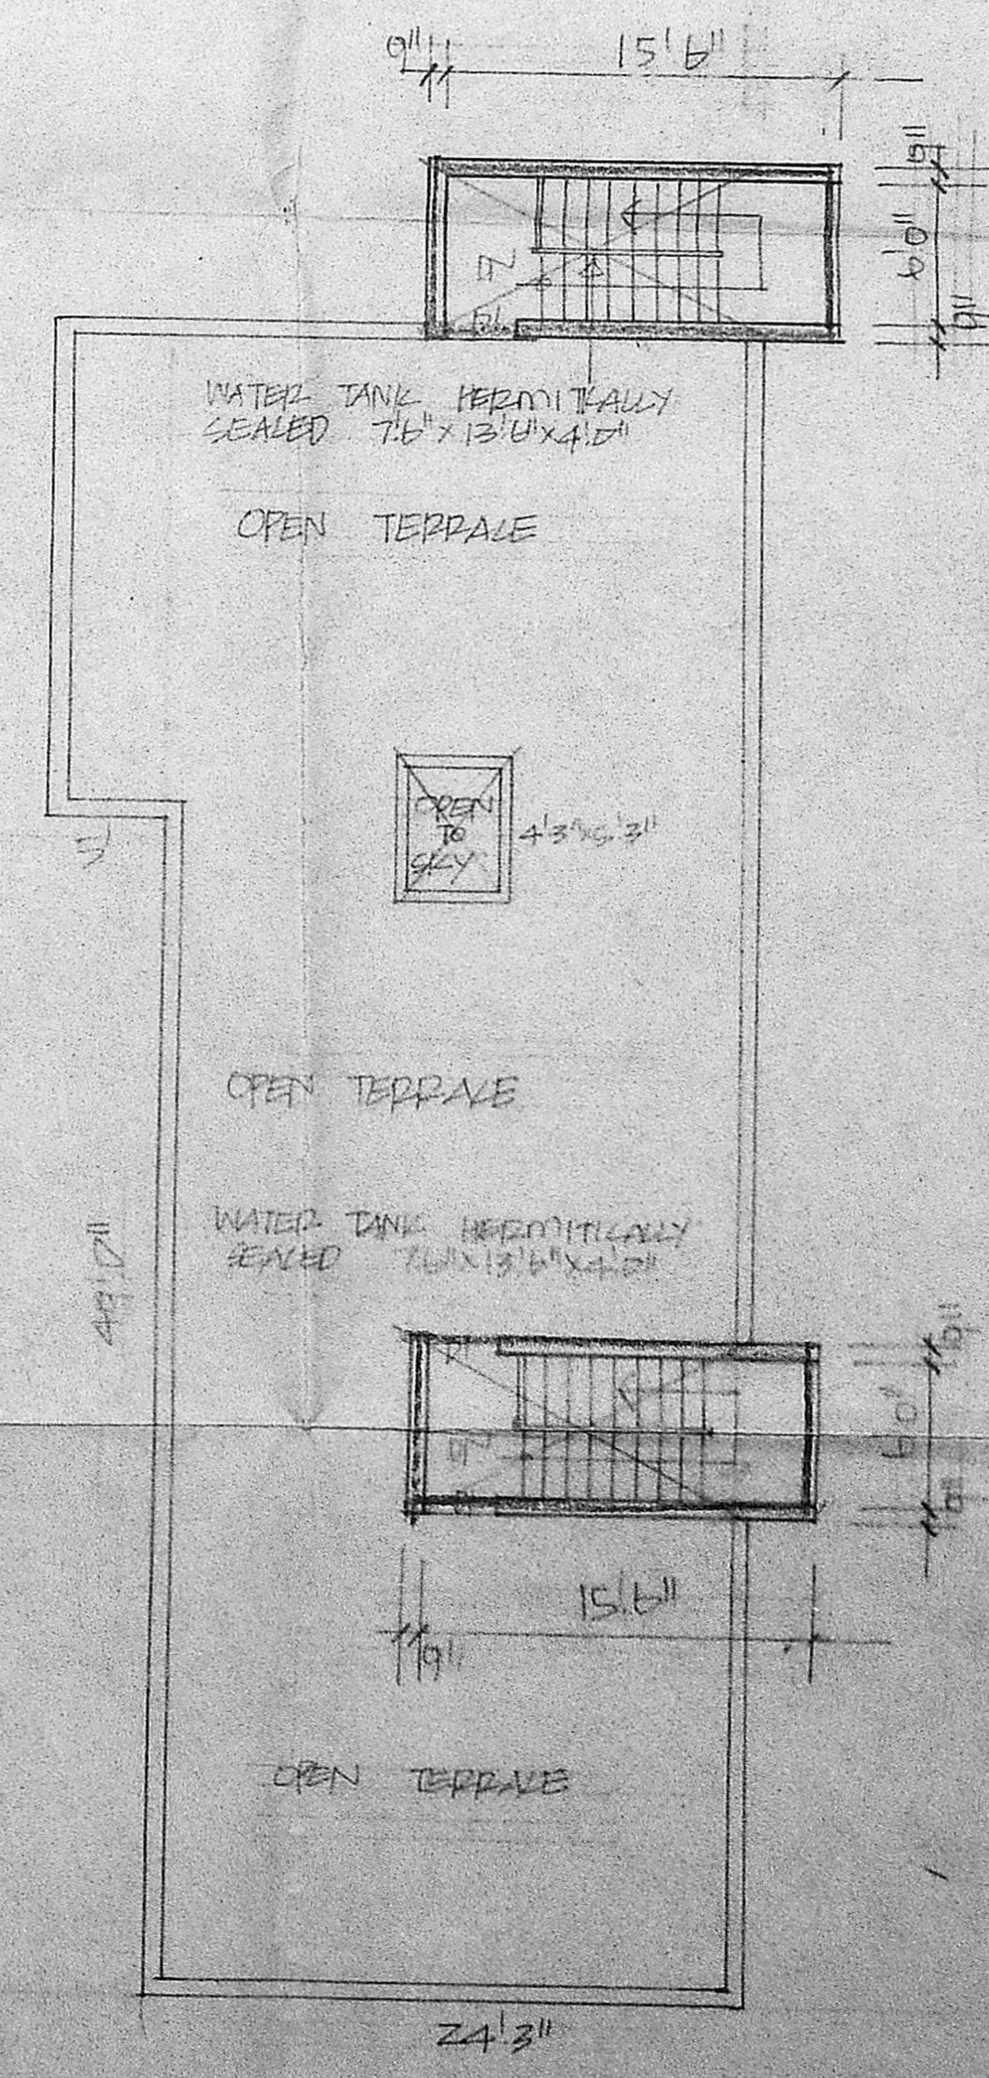

TERRACE PLAN

PROPOSED ADDITIONAL  
SECOND FLOOR IN DOOR  
NO. 69 BLOCK NO. 60 R-51  
3062 AT MANDAVELI ST  
MYLAPORE MADRAS 4

B/9820/92/90

Planning Permit No. \_\_\_\_\_

**APPROVED**

SUBJECT TO THE CONDITIONS IN  
THIS OFFICE LETTER.

NOS. 2124/90 DATED 20/1/90

*K. Venugopal*

FOR MEMBER SECRETARY  
MADRAS METROPOLITAN  
DEVELOPMENT AUTHORITY  
MADRAS 600033

20/1/90

**K. VENUGOPAL**  
AEE (Rtd)  
CONSULTING CIVIL ENGINEER  
LICENSE SURVEYOR CLASS I  
CORPORATION OF MADRAS  
3, NEELAKANDAN STREET  
MUNGAMBAKKAM (LAKE AREA)  
MADRAS-600 034

1920  
LICENSED SURVEYOR