



PLAN SHOWING THE PROPOSED ADDITION TO PLOT NO 8 (HOUSE NO W 24) IN S. NO 144/1 PART OF KOLATHUR VILLAGE KOLATHUR SCHEME T. N. H. BOARD KORATTUR DIVISION MS. DN. NO 32. SCALE 1" = 8'-0"


MMDA BI/PP No. 7  
 C.No. 1500/90  
 Assn. ...  
 23/3/90  
 D.P.

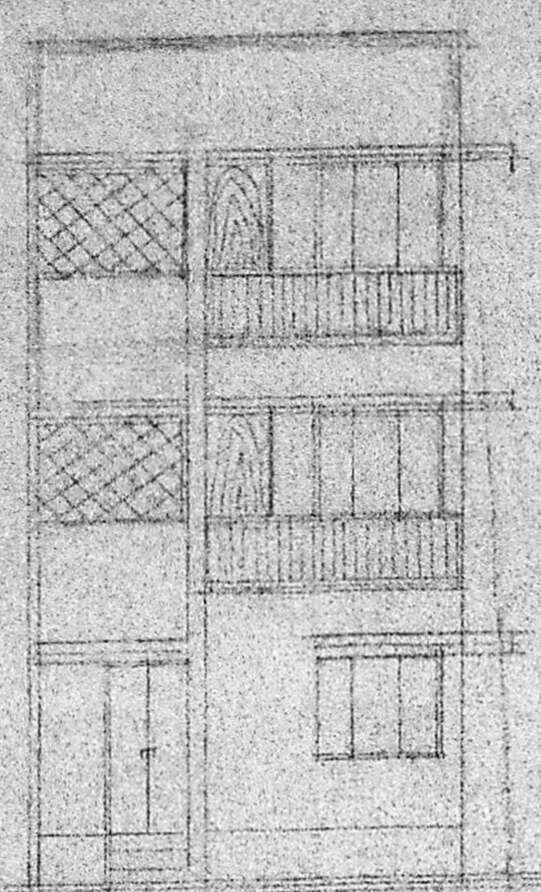


FRONT ELEVATION

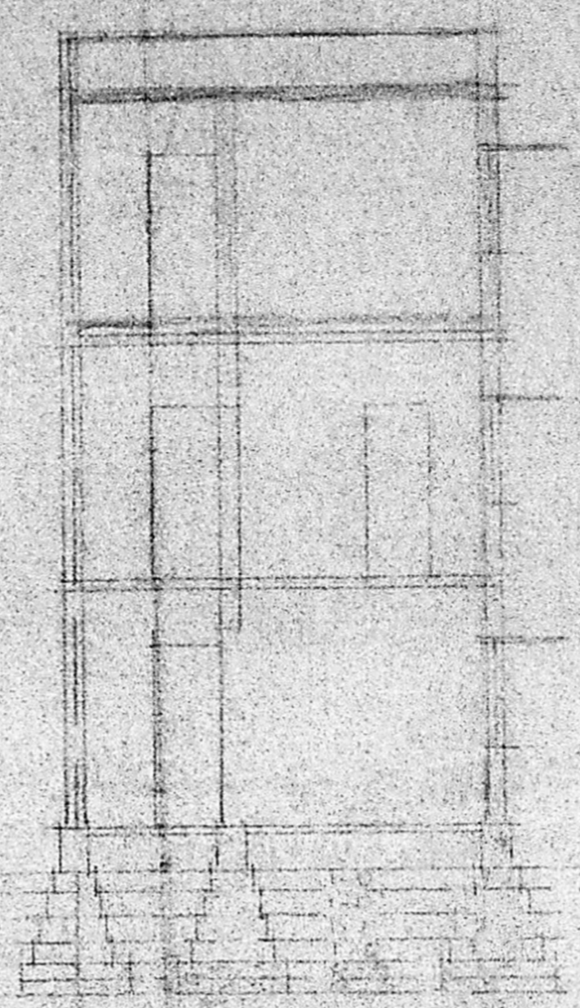


SECTION ON AB

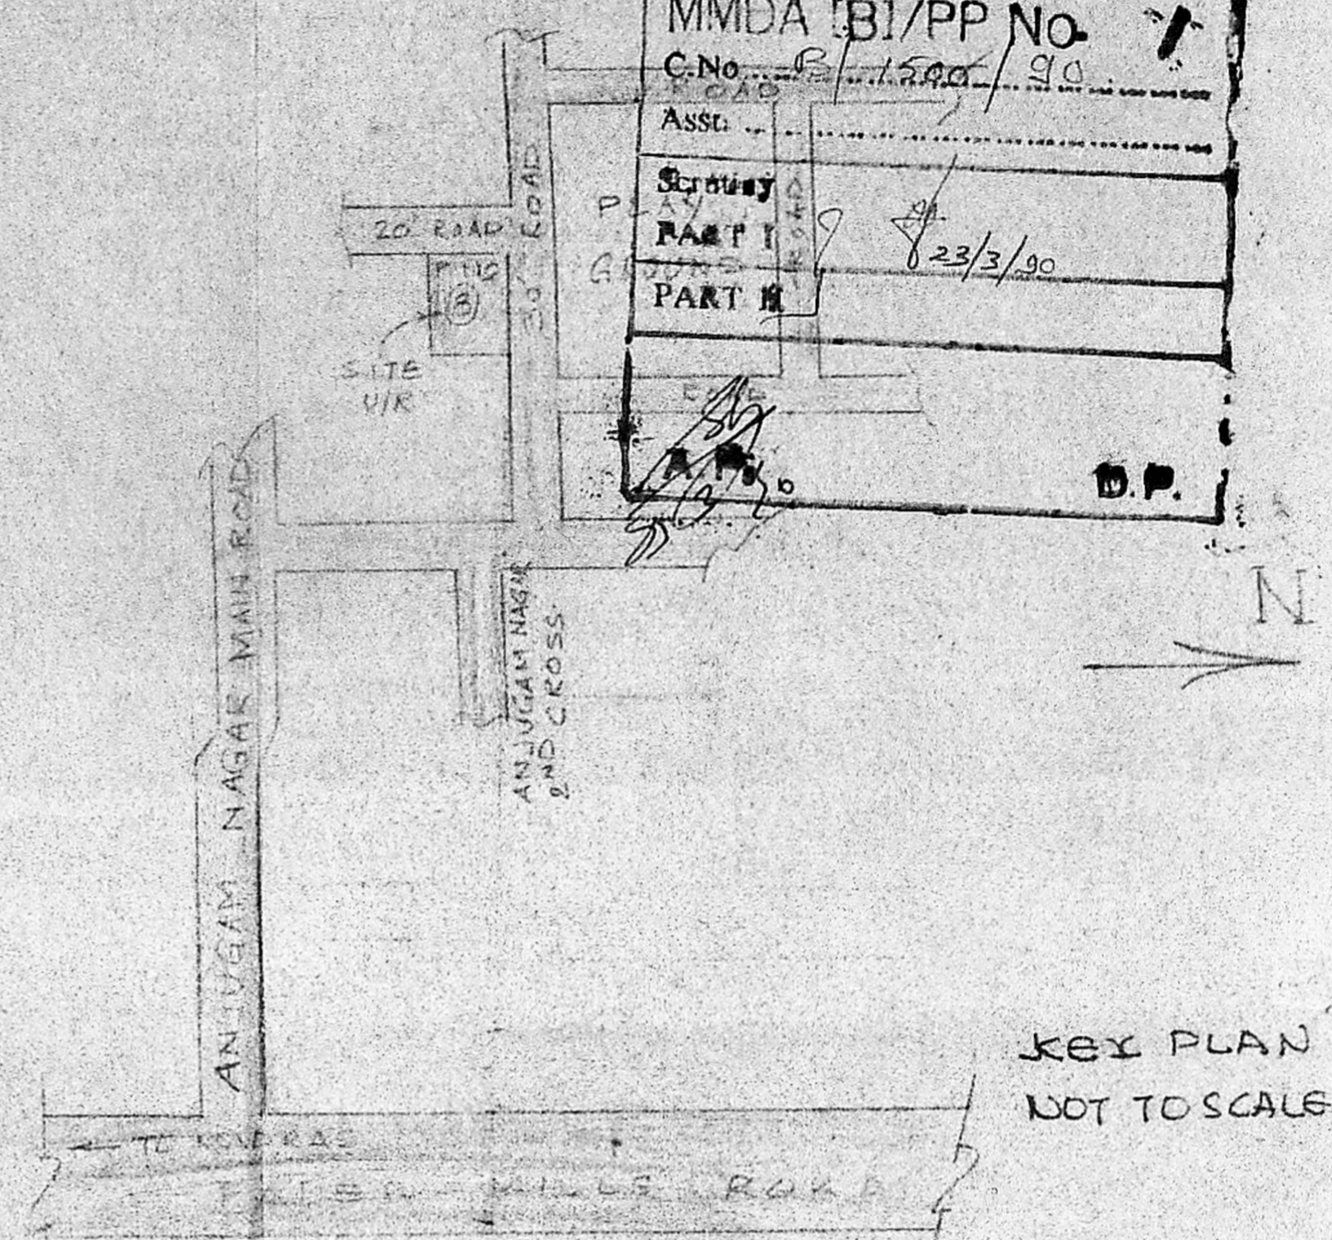


KEY PLAN NOT TO SCALE

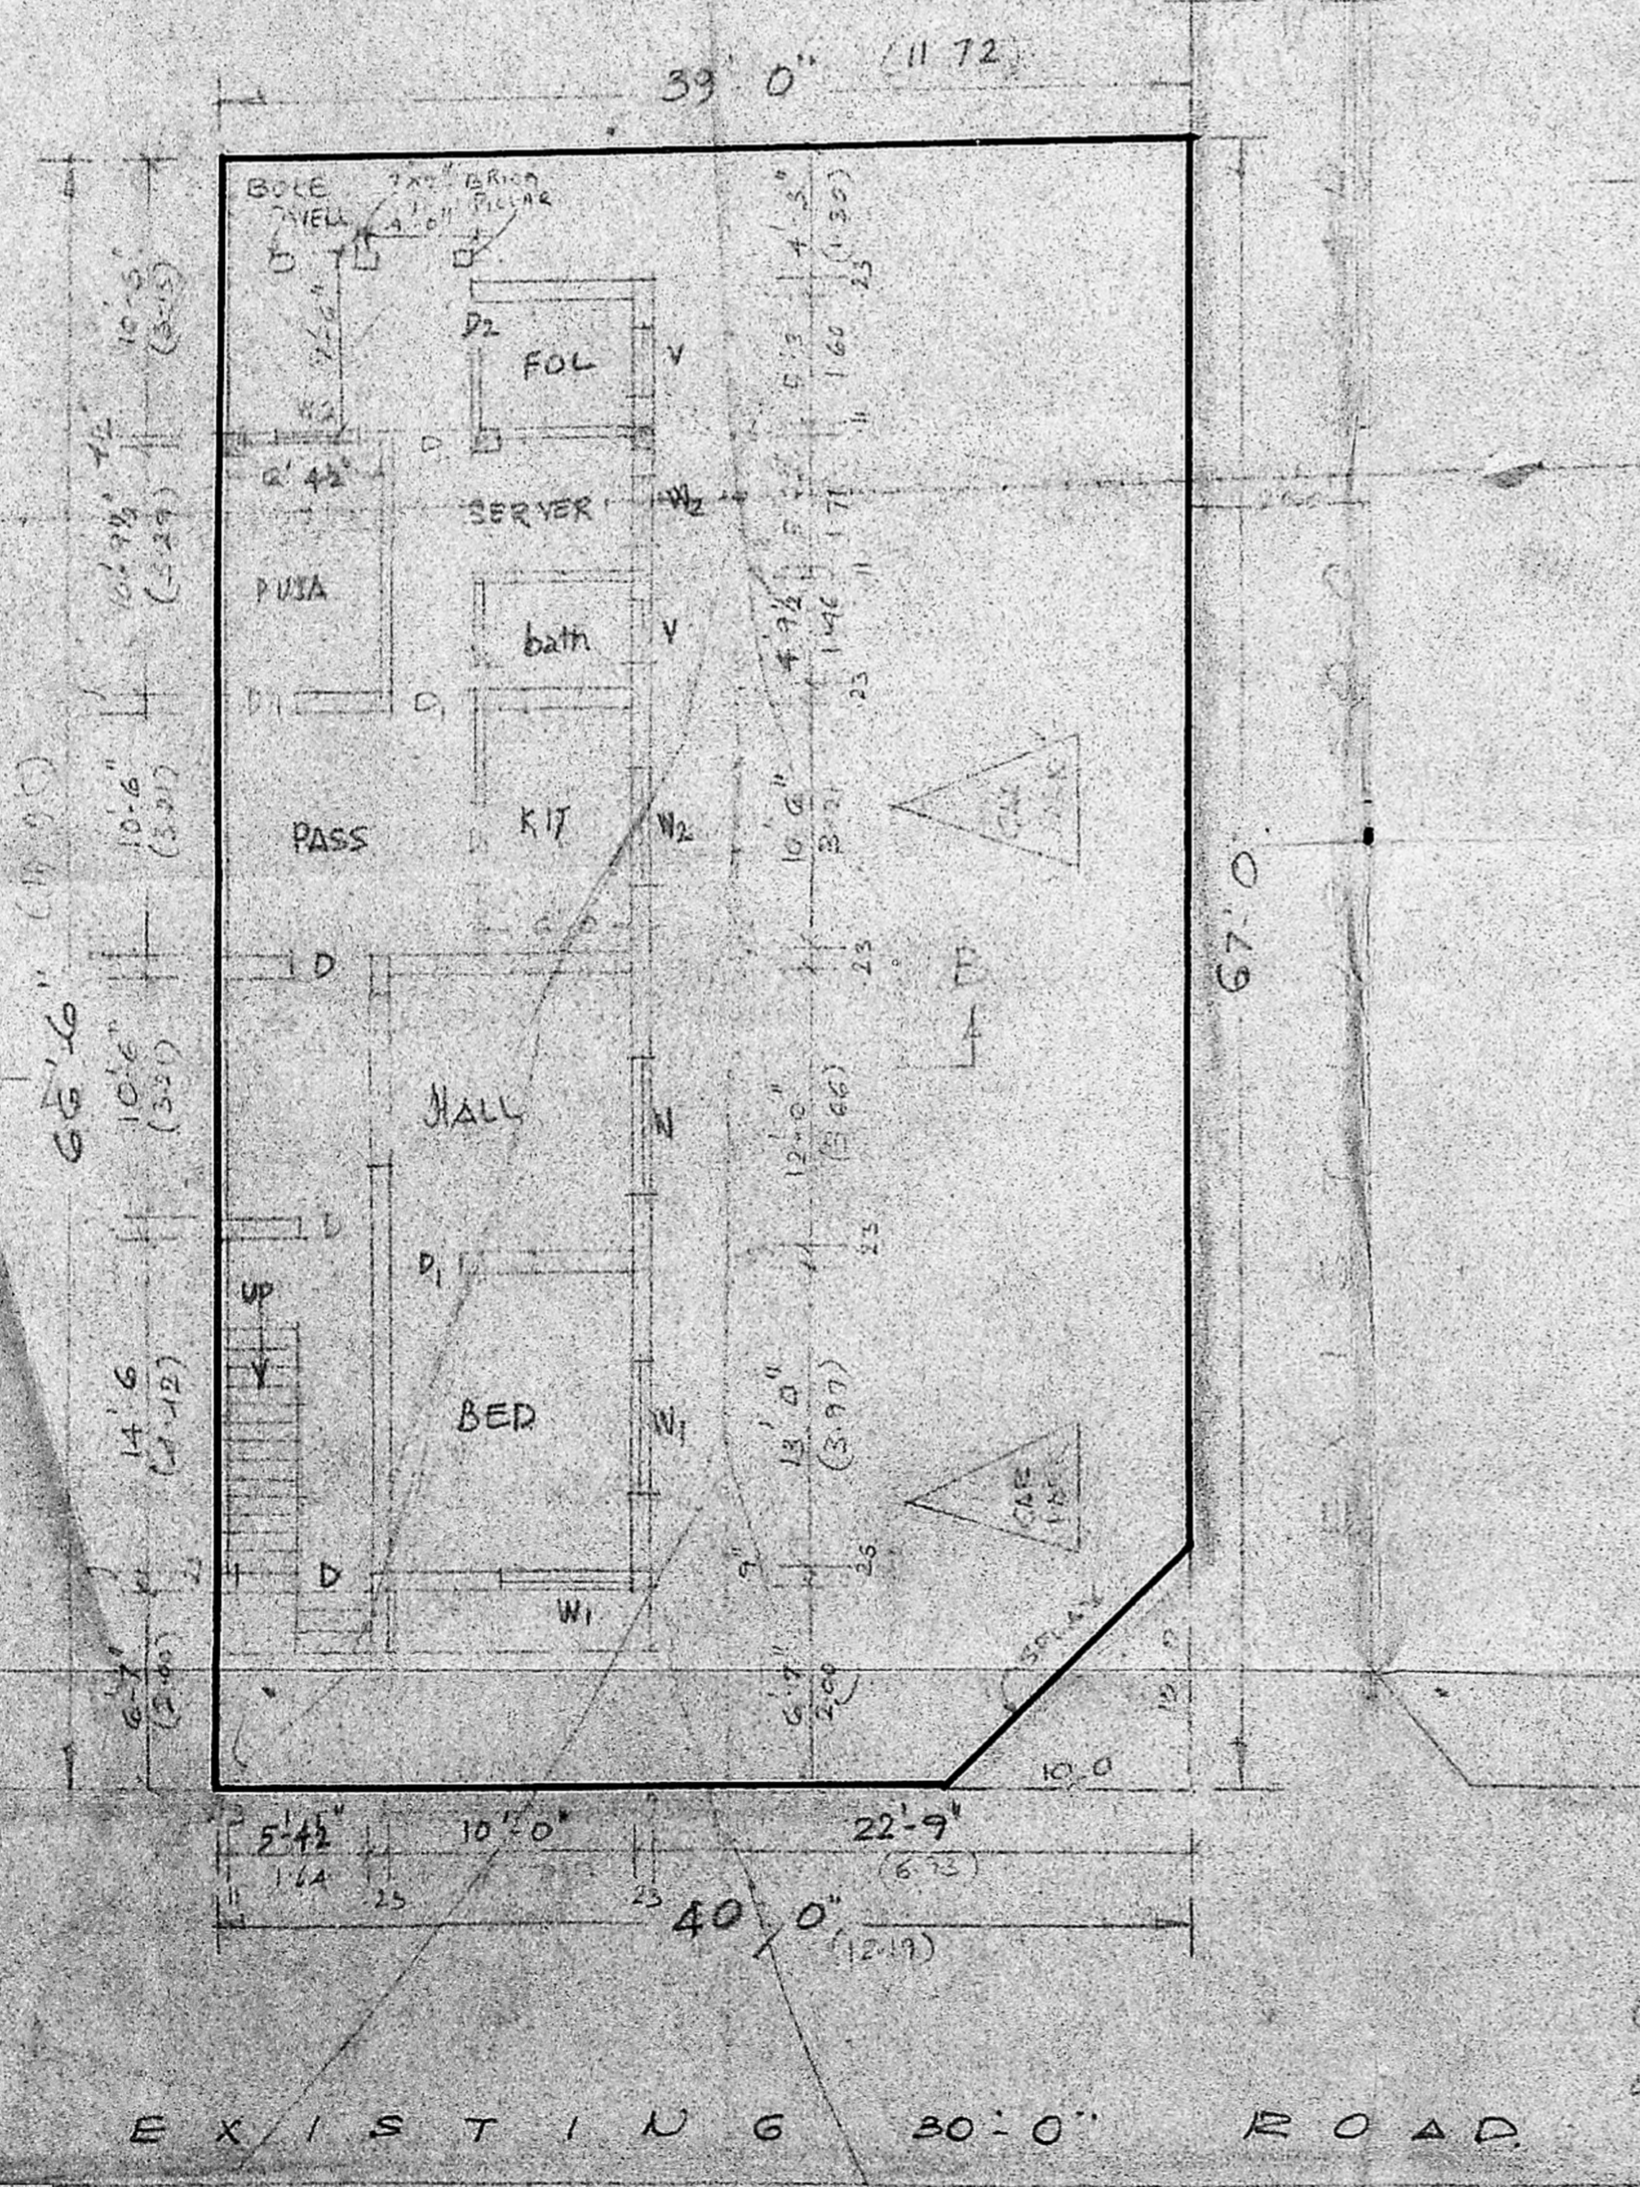

GROUND FLOOR / SITE PLAN

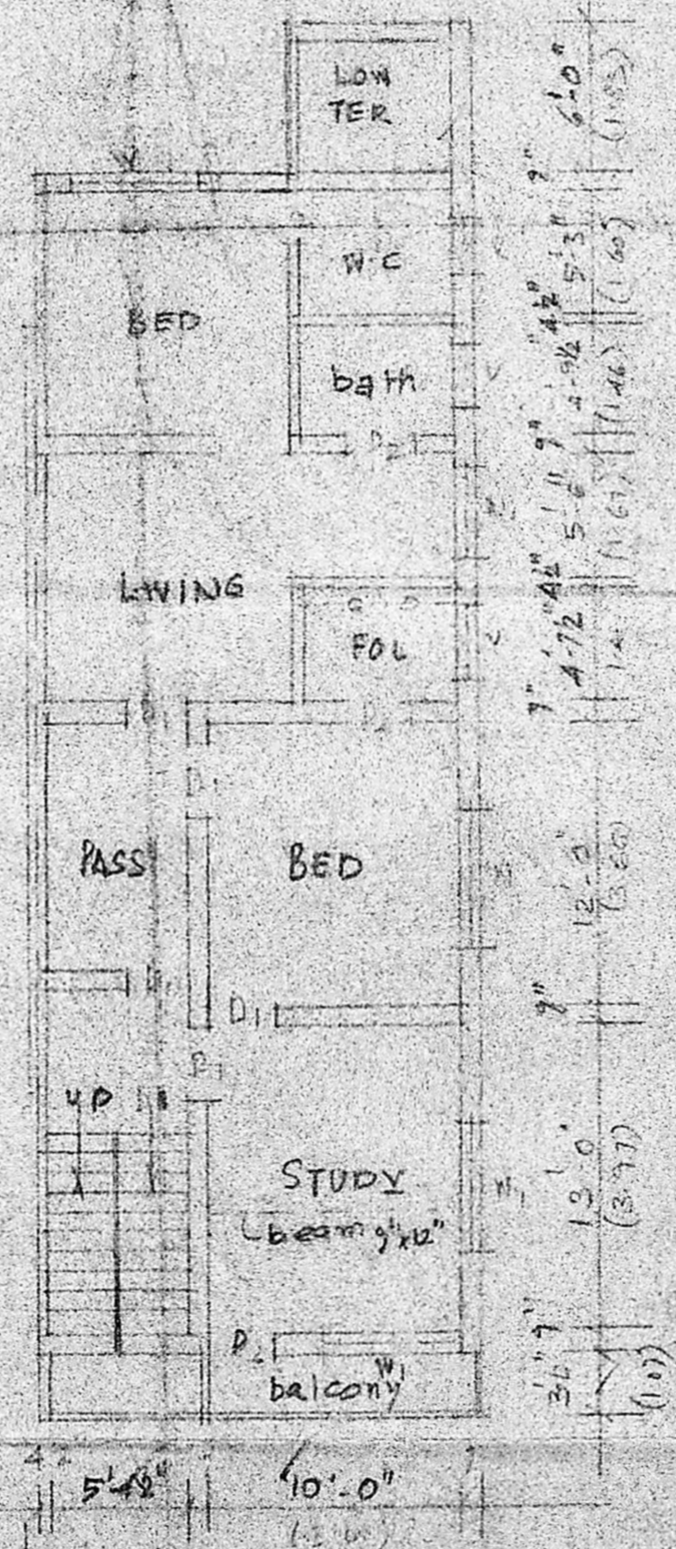

FIRST FLOOR

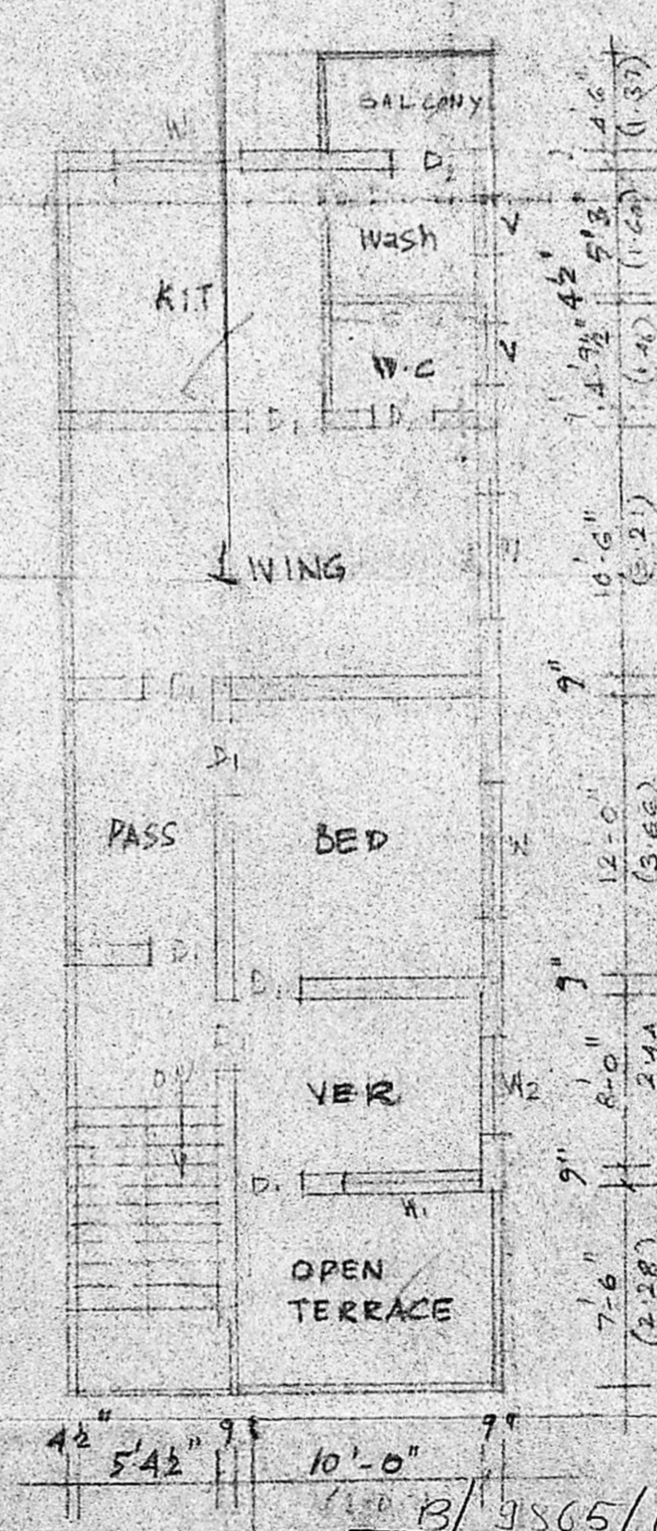

SECOND FLOOR

**SPECIFICATION:**  
 Broken stone jelly concrete in cm:14:8 for foundation. stock brick work in cm:1:6 for foundation and superstructure. R.c.c. column, beam, roof slab, lintel, sunshade etc in cc 1:2:4 with reinforcement. plastering with cm:1:3 12 mm thick. colour washing two coats over a coat of white wash. painting two coats over a coat of primer. weathering course with flat tiles. mosaic flooring with colour tiles.

**JOINERY:**  
 P PAN DOOR 3'3" x 7'0" (10 x 21)  
 D1 - DO - 3'0" x 6'6" (0.91 x 1.95)  
 D2 - DO - 2'6" x 6'0" (0.75 x 1.82)  
 WGLA WINDOW 6'0" x 5'0" (1.8 x 1.52)  
 W1 - DO - 5'0" x 5'0" (1.5 x 1.5)  
 W2 - DO - 4'0" x 5'0" (1.22 x 1.52)  
 V VENTILATOR 3'0" x 2'6" (0.91 x 0.75)  
 GIDGRILL WORK 5'0" x 5'0" (1.5 x 1.5)

**REFERENCES:**  
 ENG. WORK  
 PRO. WORK  
 B/1500/13/90

Planning Permit No. ...  
**APPROVED**  
 SUBJECT TO THE CONDITIONS IN THIS OFFICE LETTER, SRINIVASULU L.C.E.  
 No. B/1500/90 Date 23/3/90  
 S. J. ...  
 CLASS I LICENSED SURVEYOR  
 MADRAS METROPOLITAN CORPORATION  
 DEVELOPMENT AUTHORITY  
 MADRAS - 600 008

CD CN VER

23/3/90