




GROUND FLOOR PLAN TYPICAL 1<sup>ST</sup> 2<sup>ND</sup> AND 3<sup>RD</sup> FLOOR PLAN TERRACE FLOOR PLAN  
(BLOCK A)

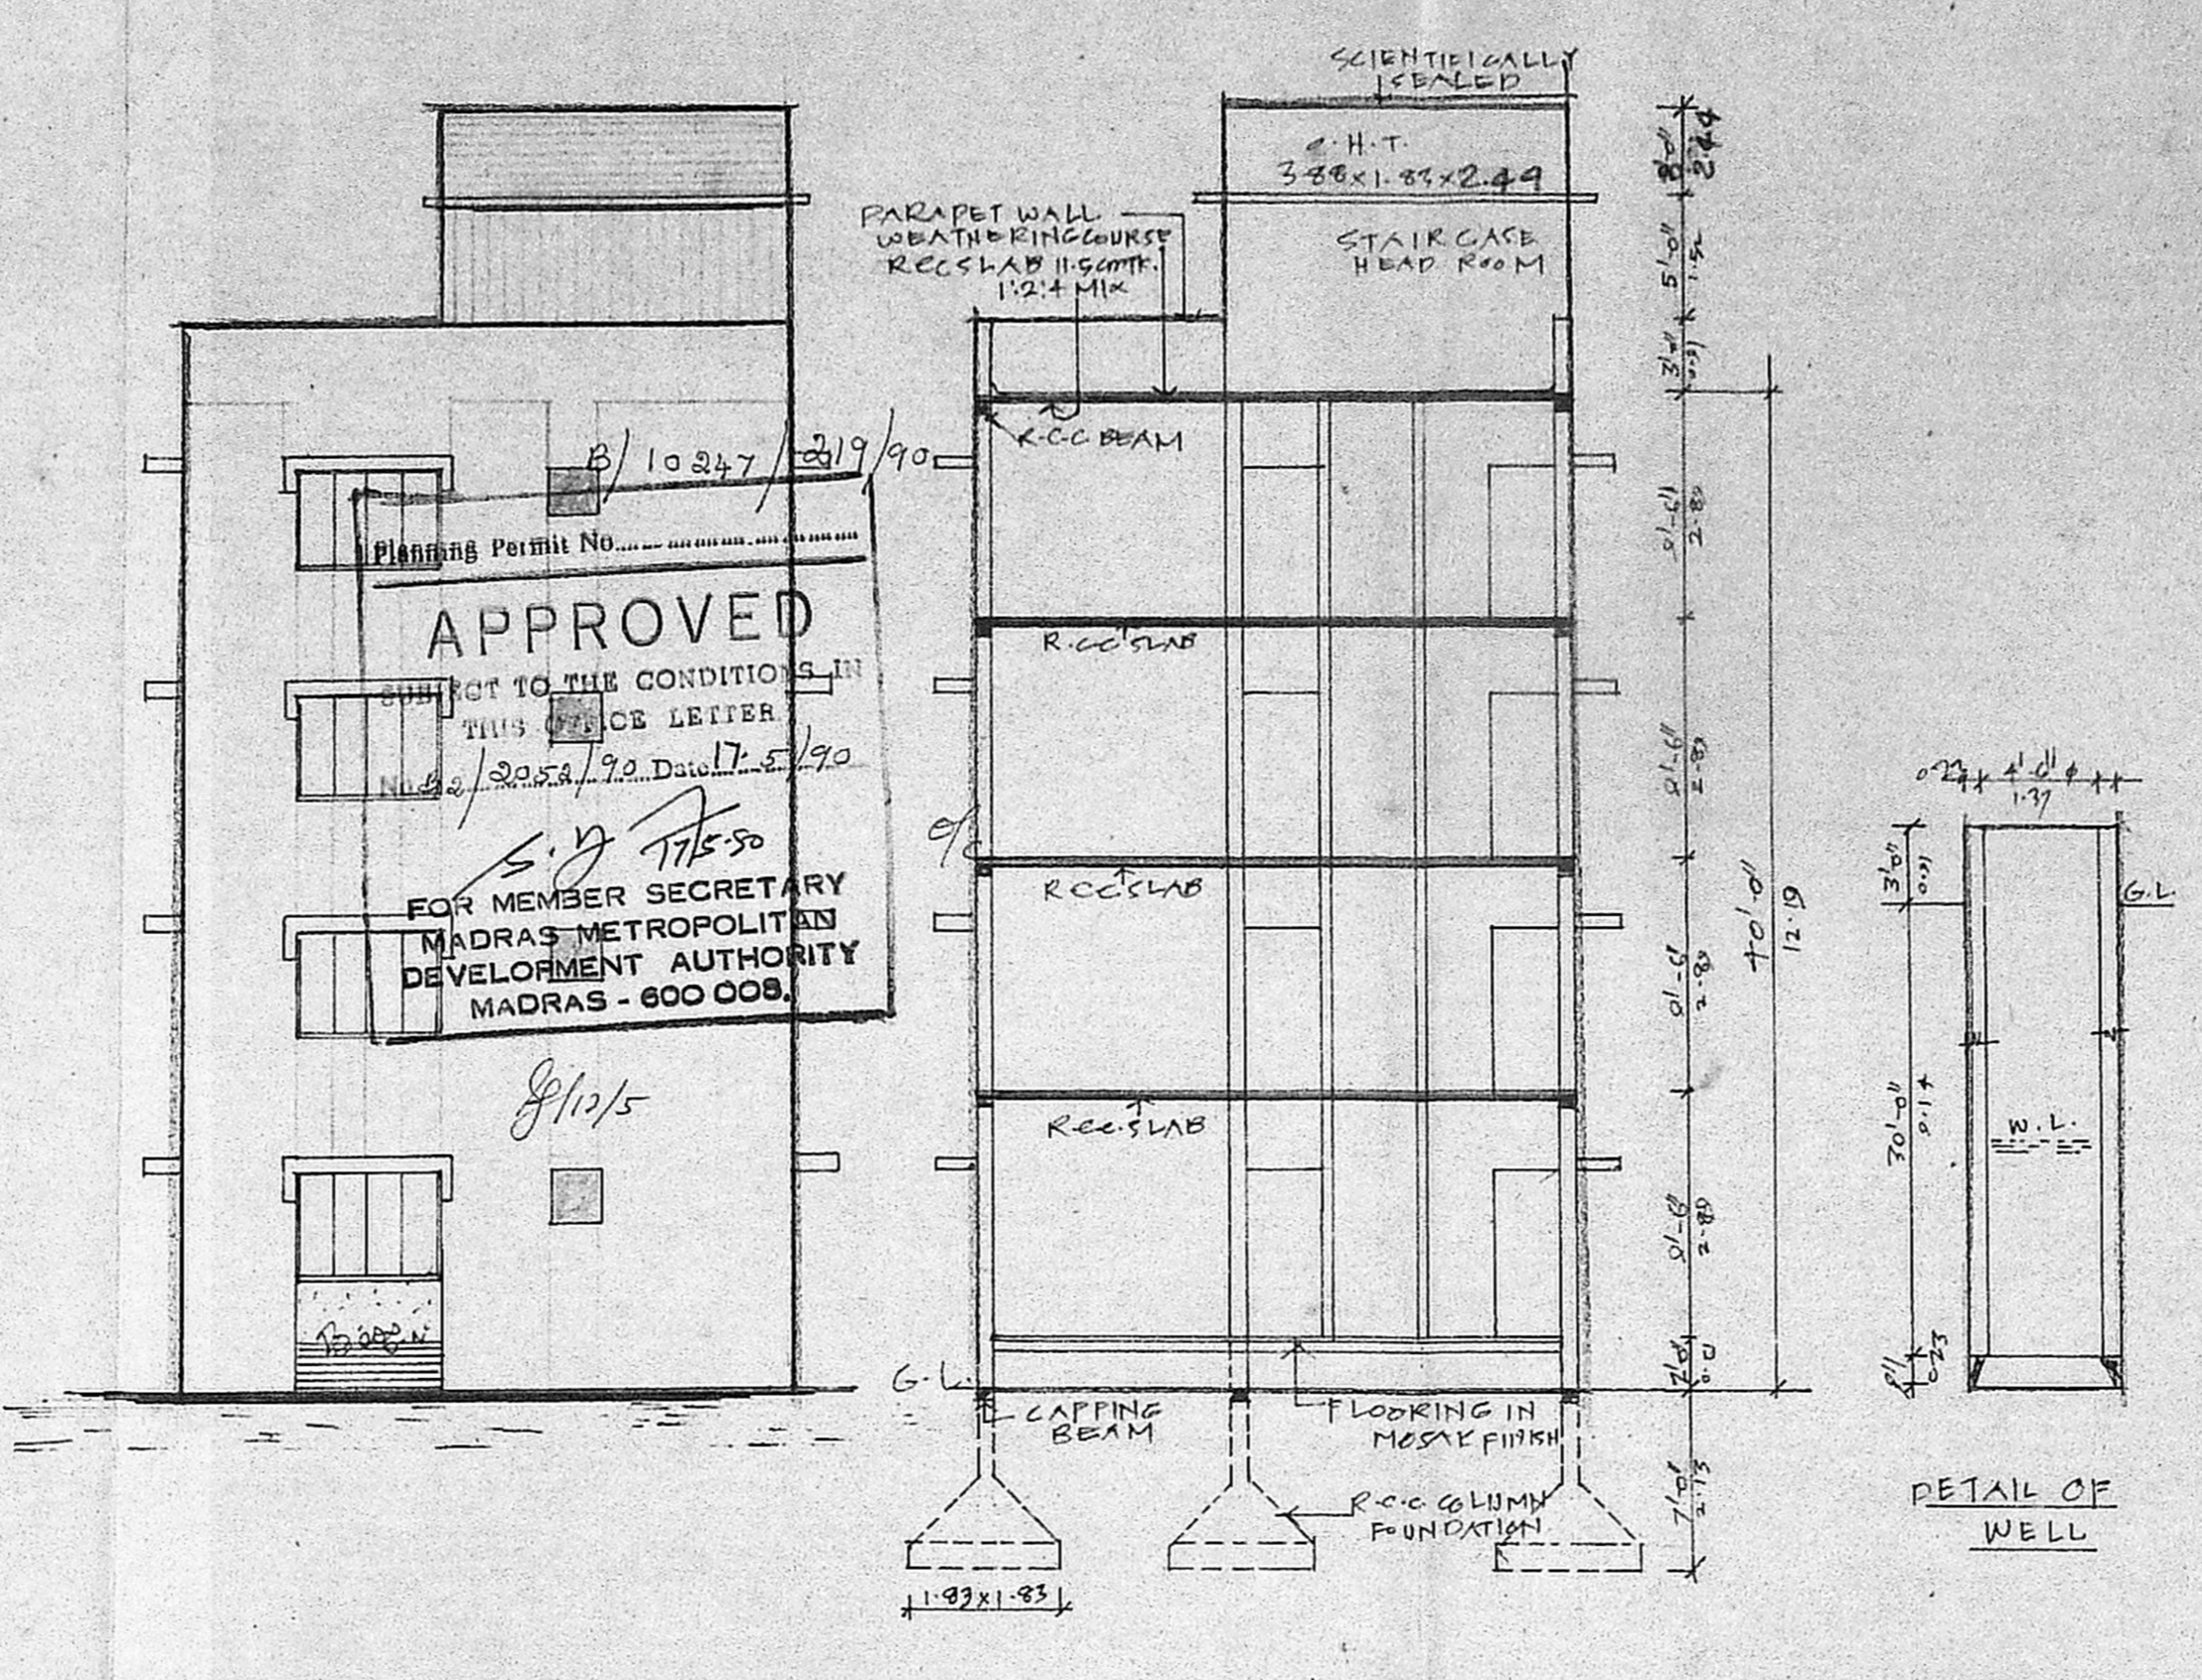


ELEVATION SECTION "BB"

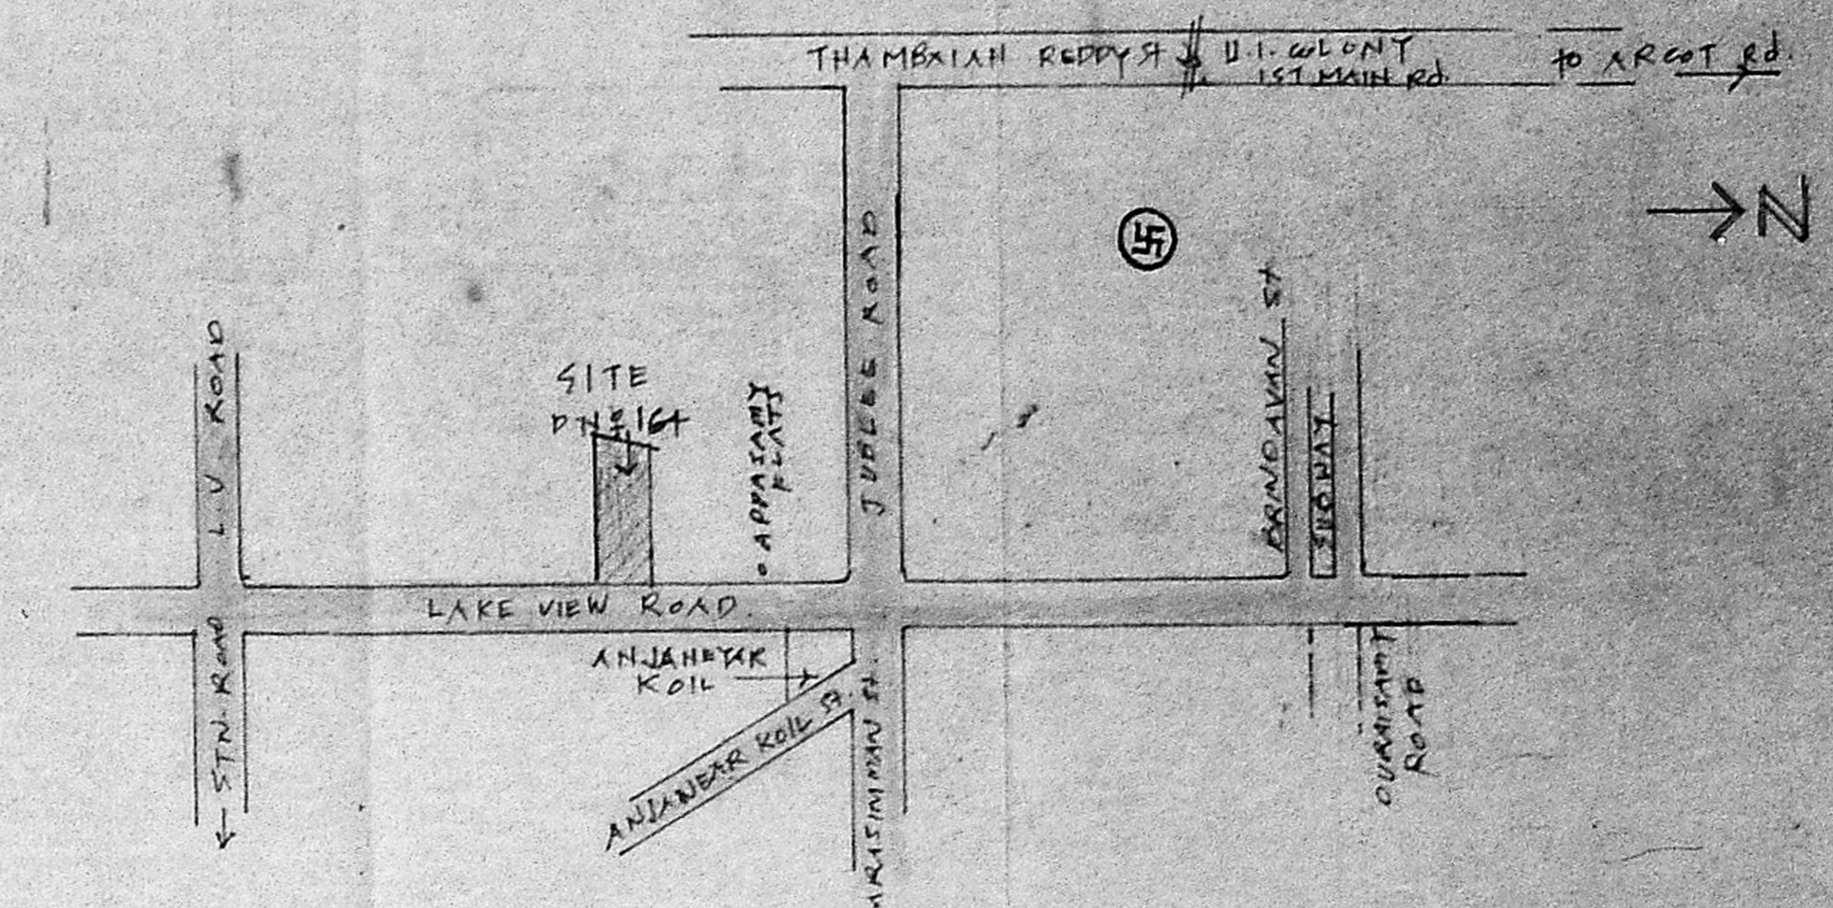


KEY PLAN  
NOT TO SCALE

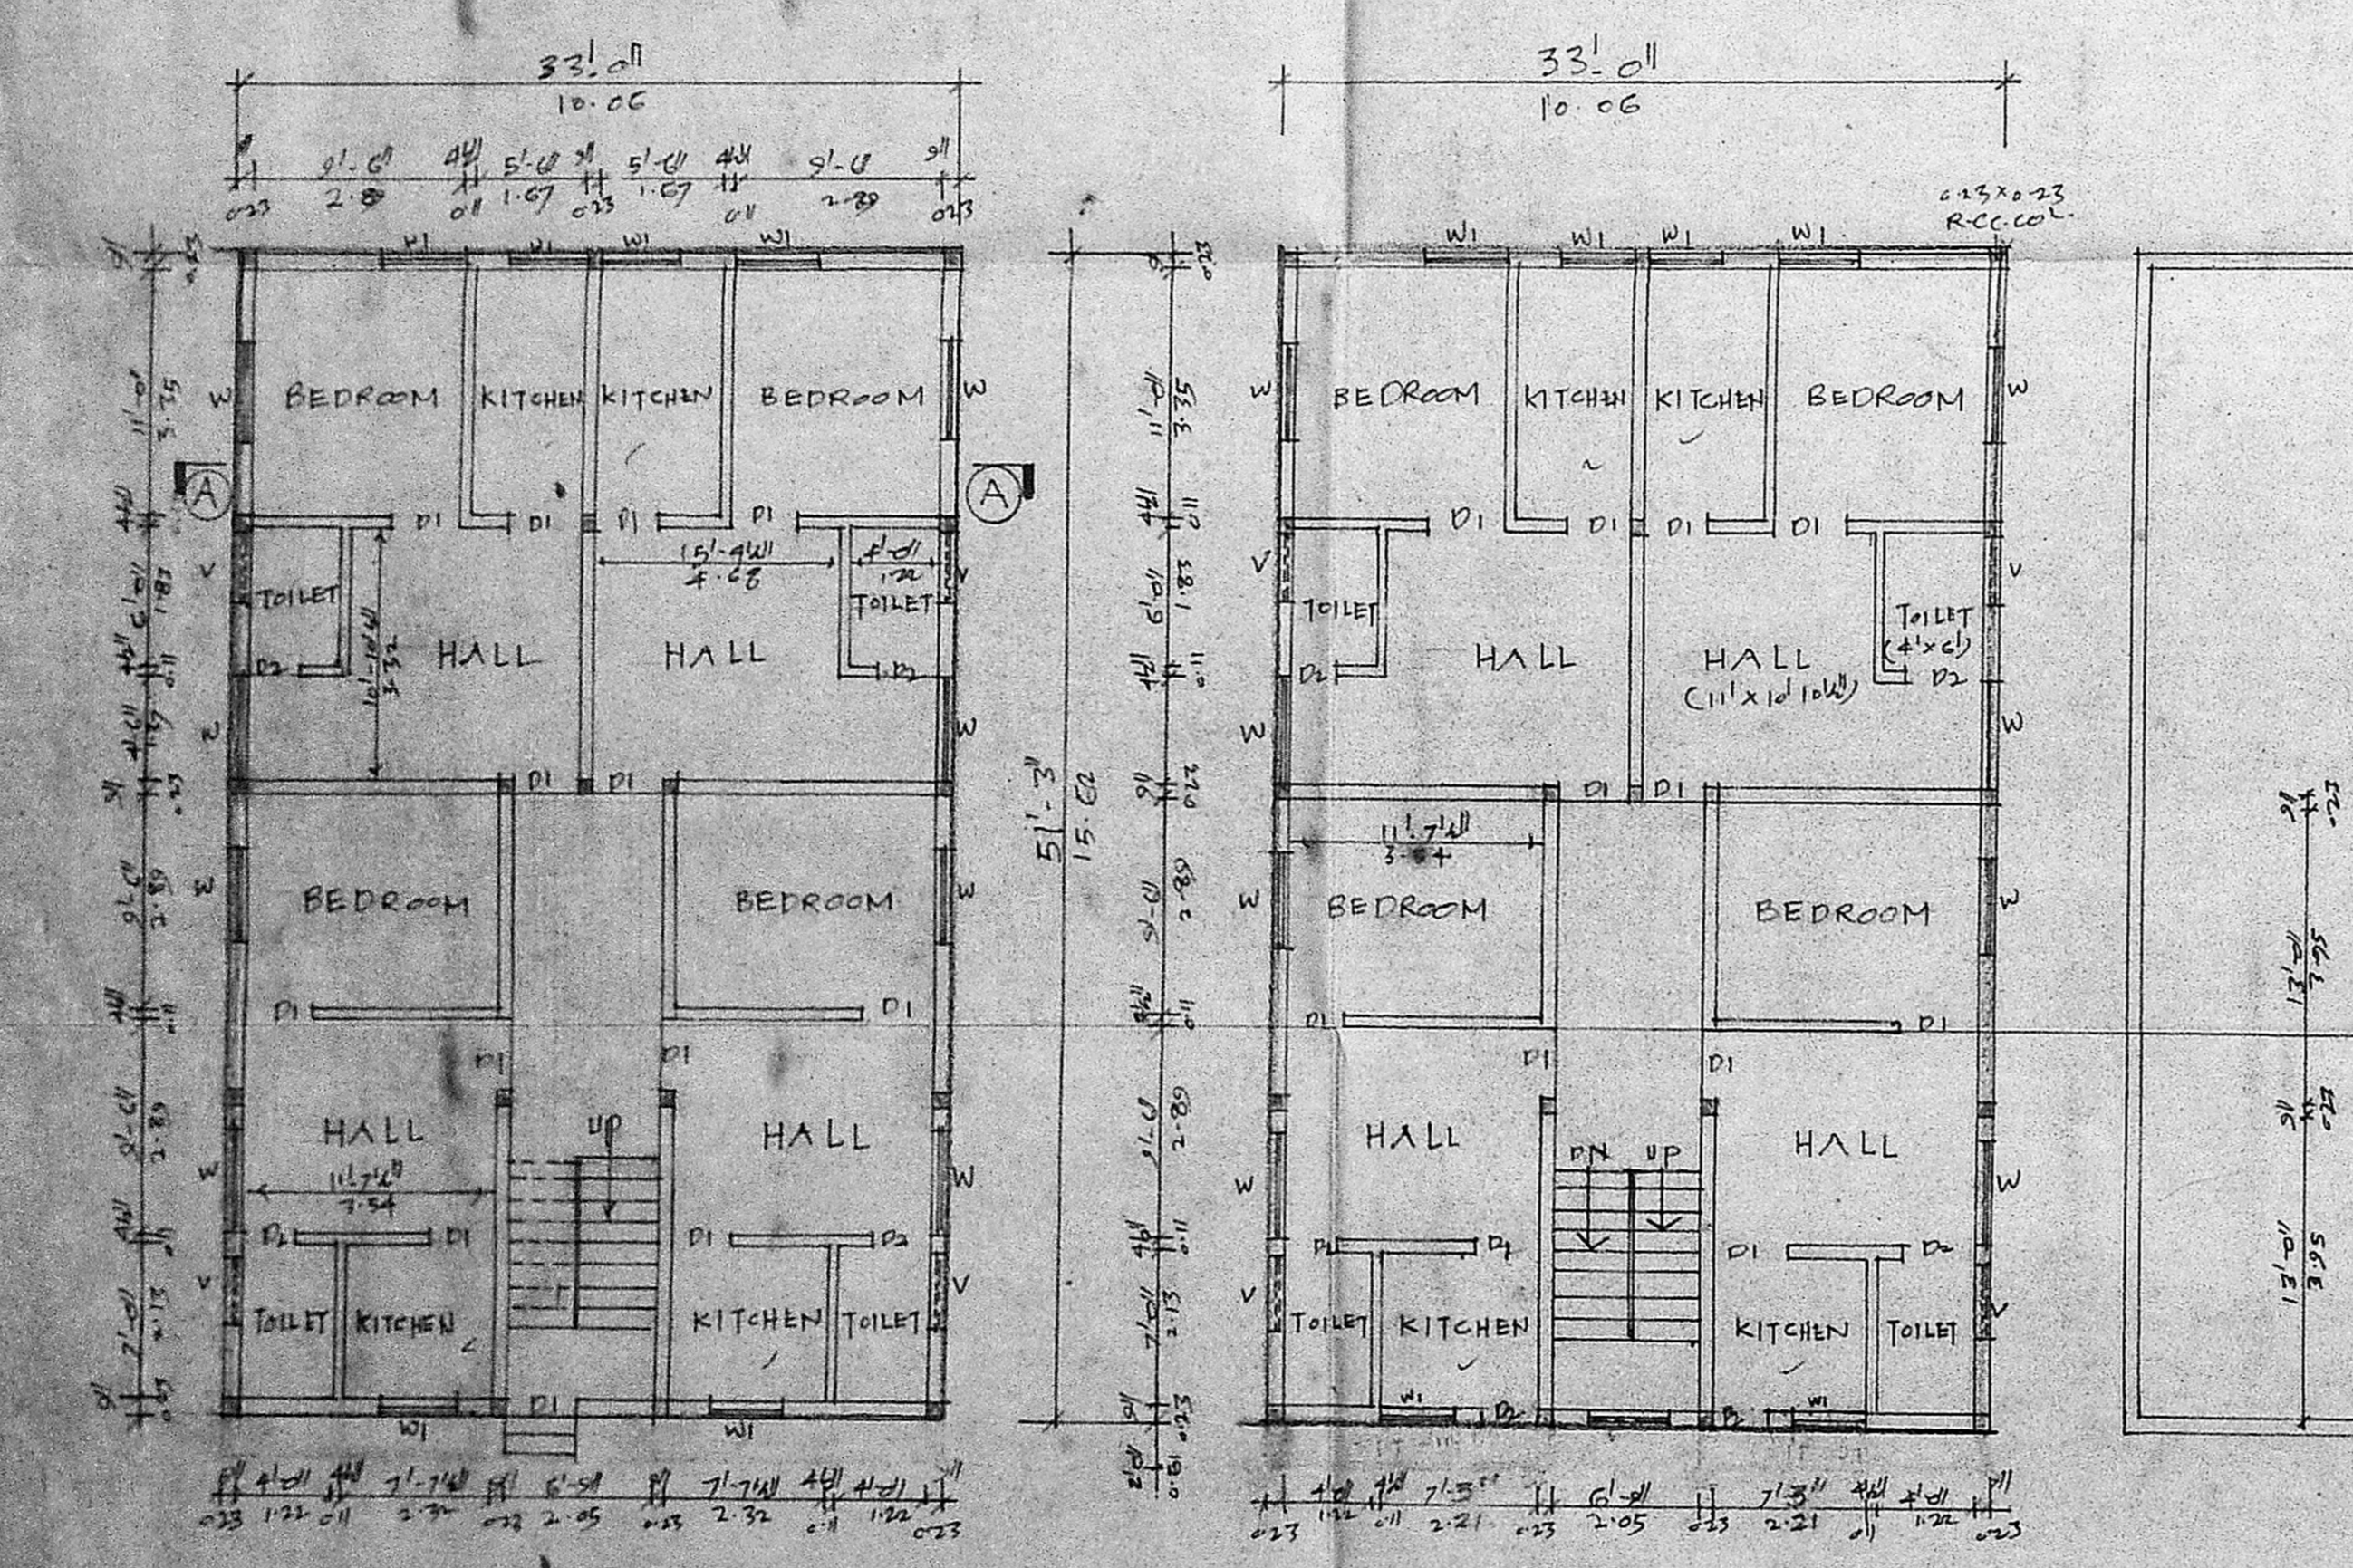

GROUND FLOOR PLAN TYPICAL FIRST SECOND AND THIRD FLOOR PLAN TERRACE FLOOR PLAN  
(BLOCK B)

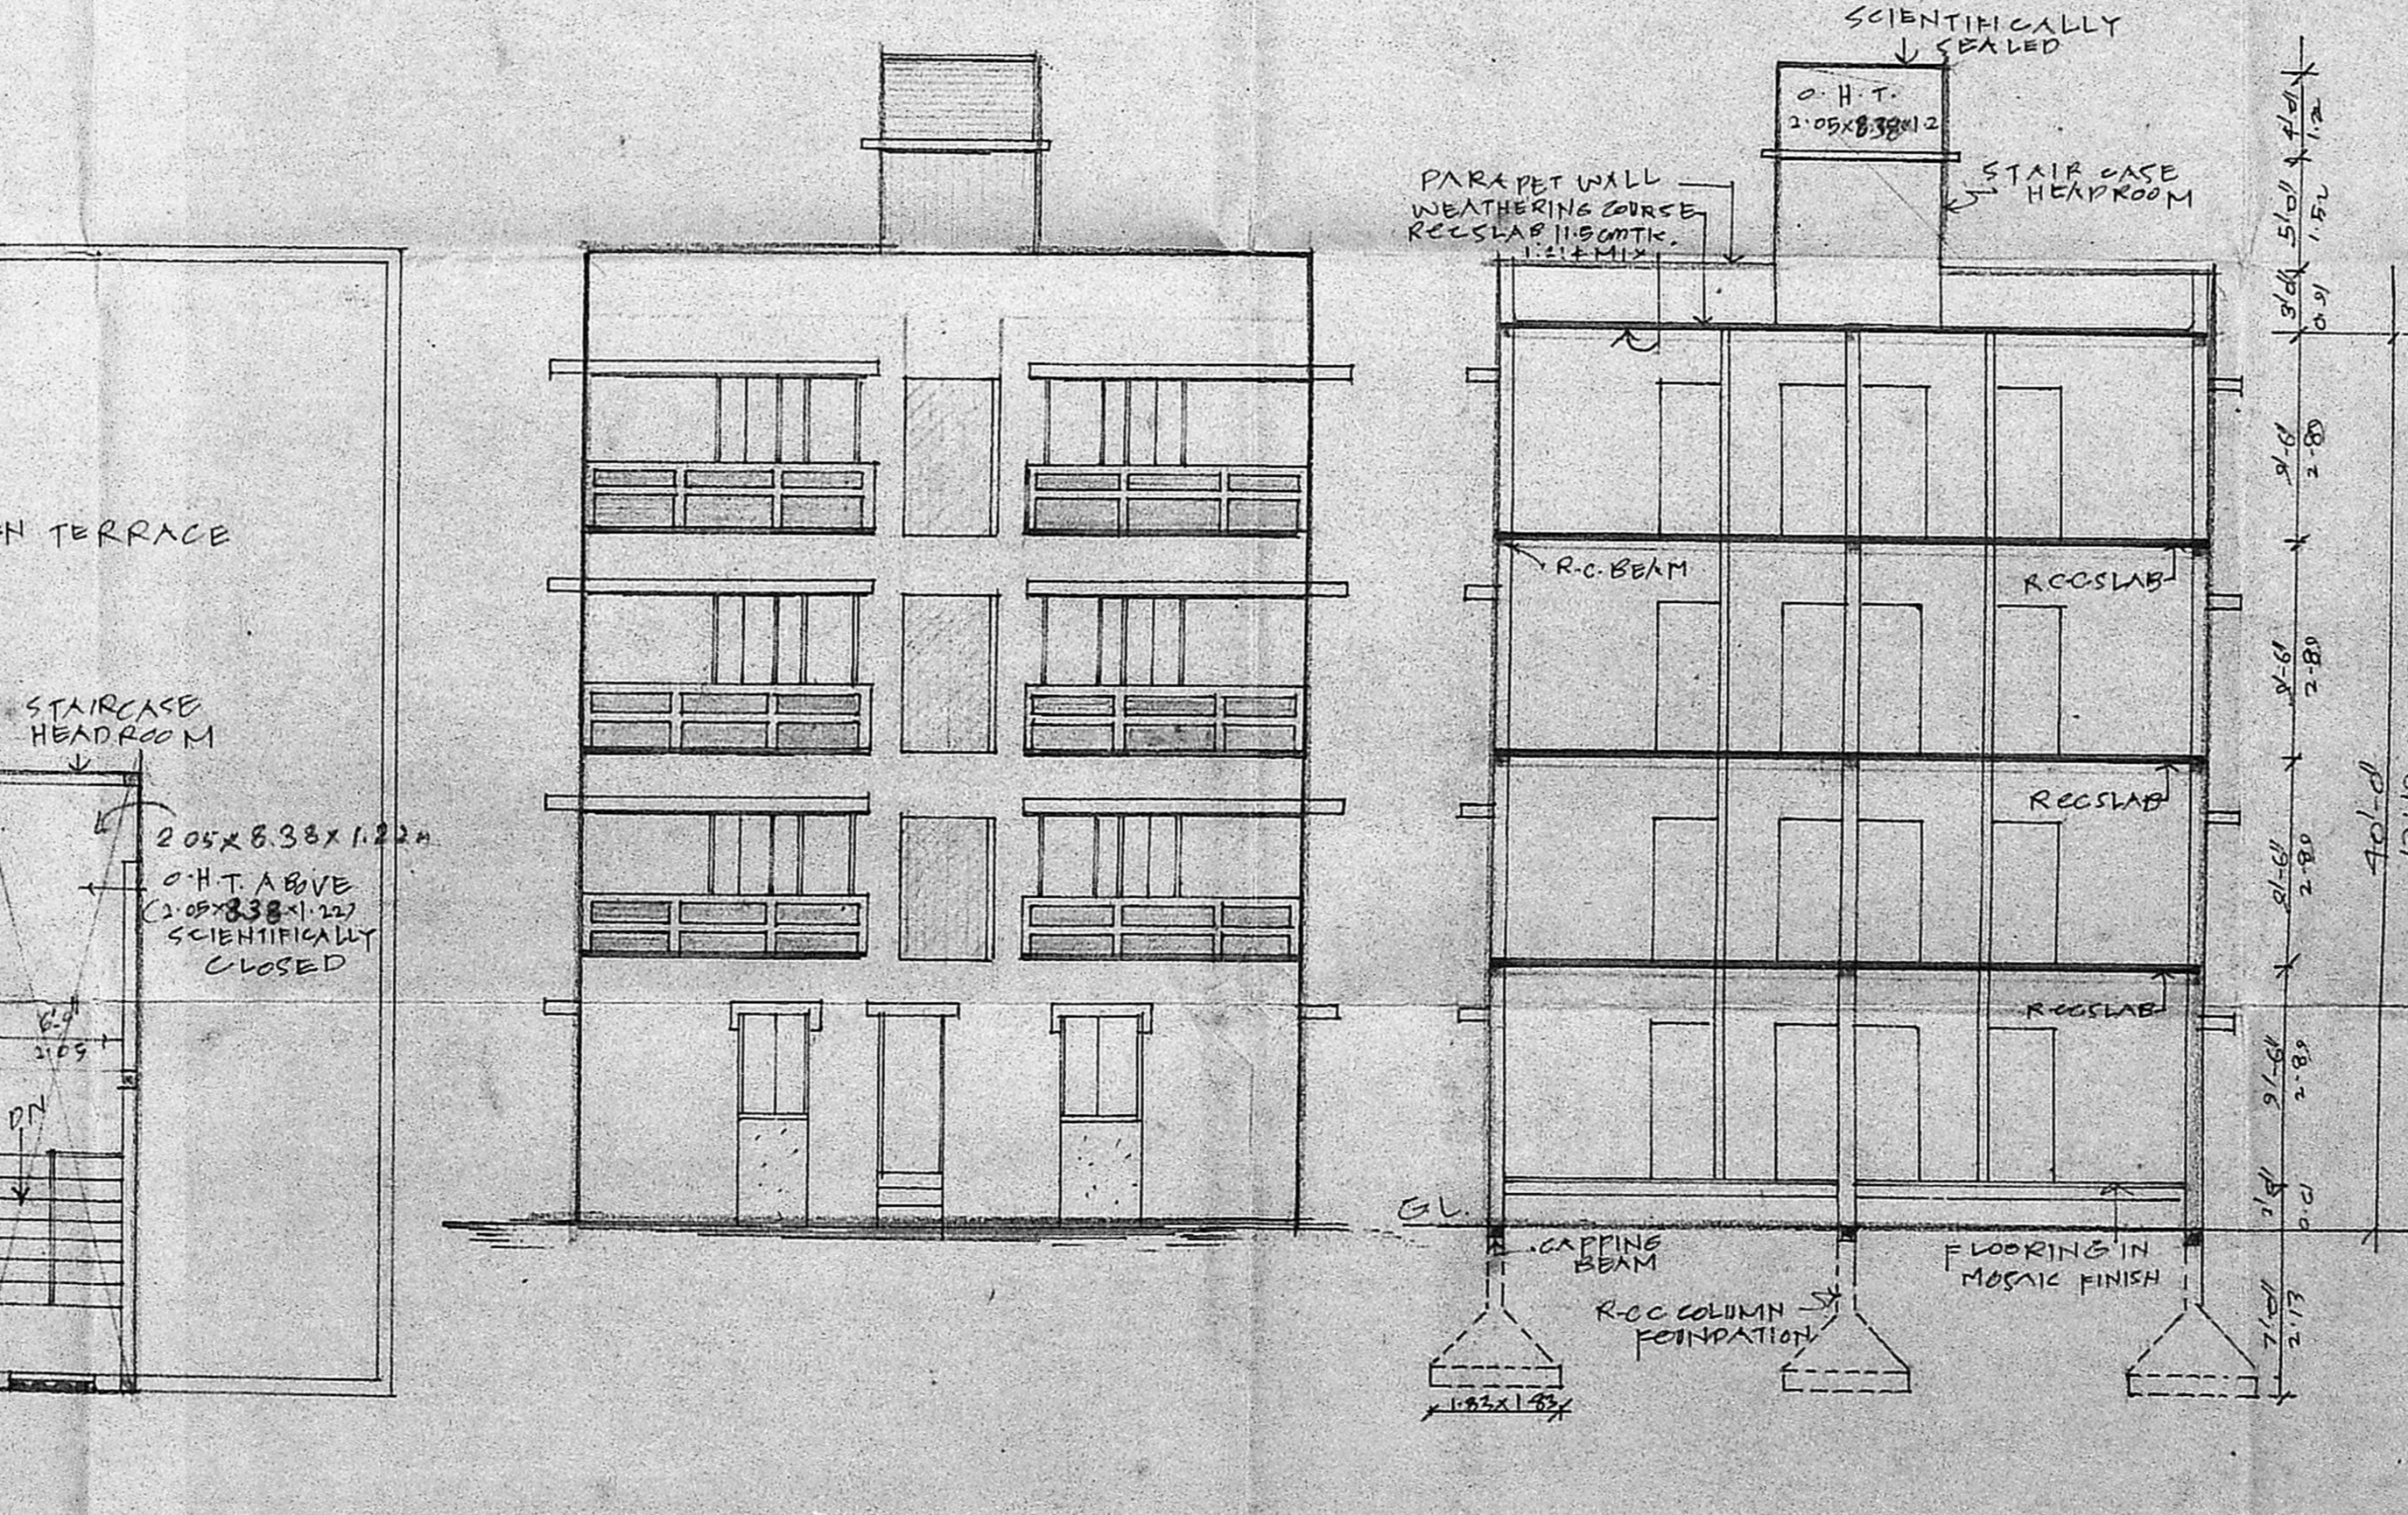

ELEVATION SECTION "AA"

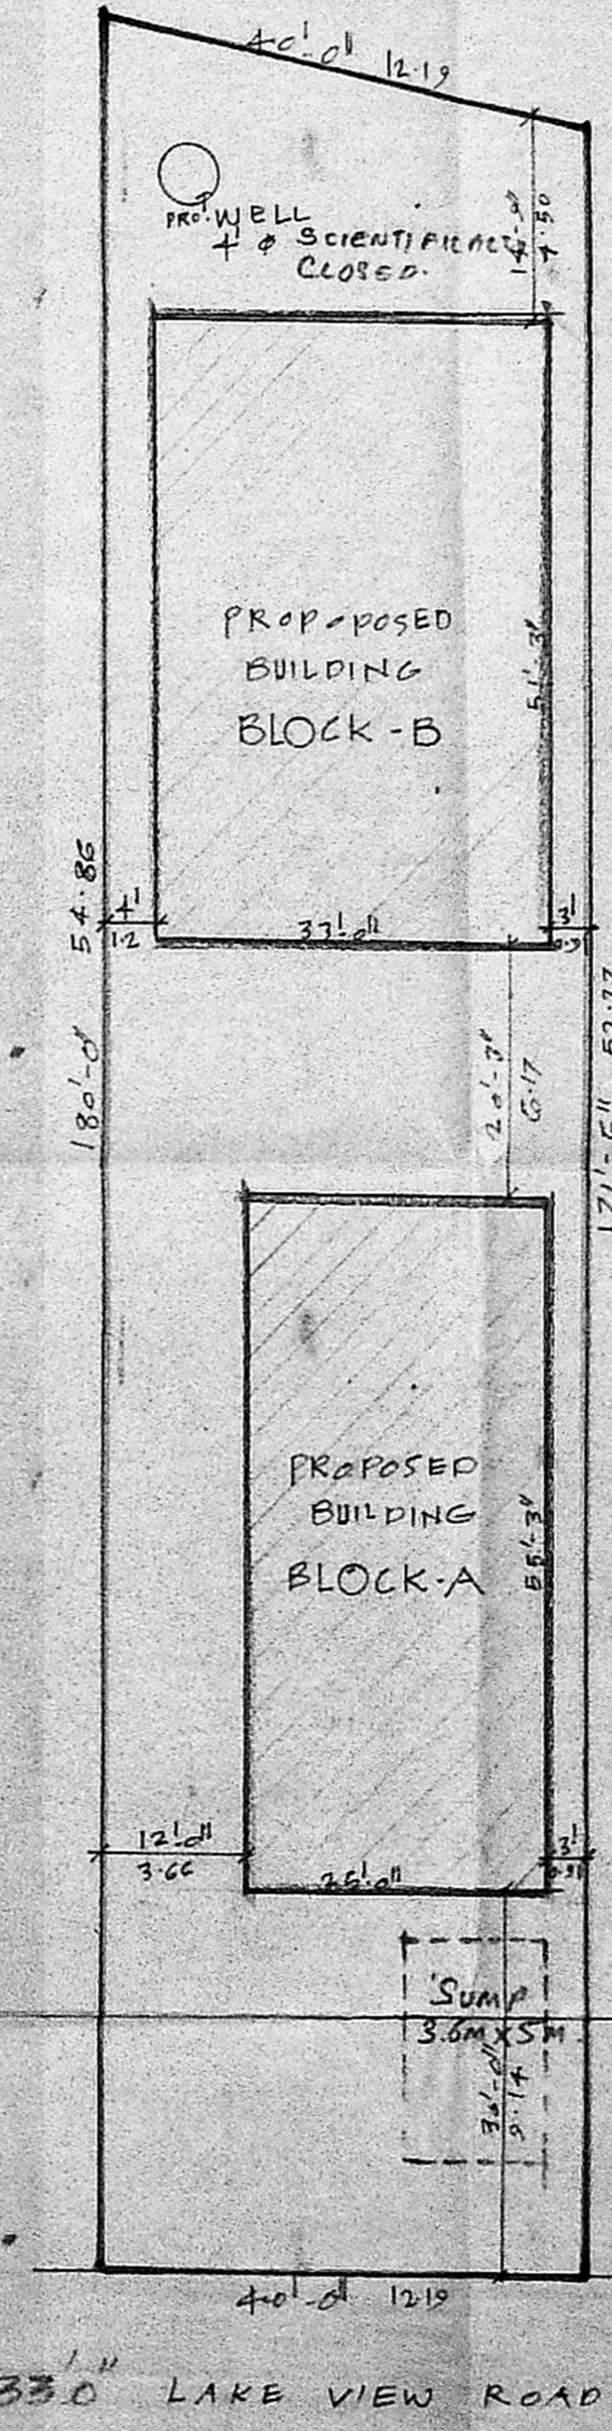

SITE PLAN  
SCALE 1:200

JOINERY DETAILS:			
DI DOOR	0.91x2.00	WI WINDOW	1.06x1.37
D2 DOOR	0.76x2.00	V VENTILATOR	0.76x0.61
W WINDOW	1.37x1.37		

AREA STATEMENT		
	SA. FT.	SA. M.
FLAT EXTENT	7030	653.34
<b>BLOCK - A</b>		
GROUND FLOOR	1381.25	128.76
FIRST FLOOR	1381.25	128.76
SECOND FLOOR	1381.25	128.76
THIRD FLOOR	1381.25	128.76
<b>BLOCK - B</b>		
GROUND FLOOR	1691.25	157.17
FIRST FLOOR	1691.25	157.17
SECOND FLOOR	1691.25	157.17
THIRD FLOOR	1691.25	157.17
<b>TOTAL</b>	<b>6765</b>	<b>628.68</b>

PLAN SHOWING THE PROPOSED RESIDENTIAL FLATS AT D.N. OLD-45 NEW NO 164, T.S. NO 31 BLOCK NO 3 PALMASH NO 1739, 1740 LAKEVIEW ROAD WEST MAMBALAM, MADRAS-33

SCALE = 1:100

P. Ramesh  
LICENSED SURVEYOR  
CLASS I, NO 533  
CERTIFICATE OF PRACTICE

SIG OF OWNER: SIG OF LICENSED SURVEYOR: