
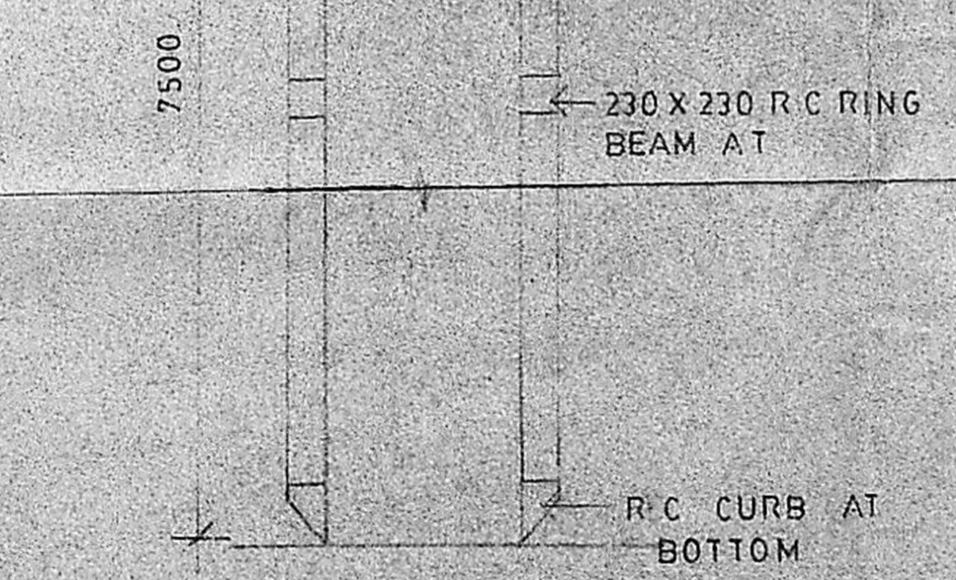
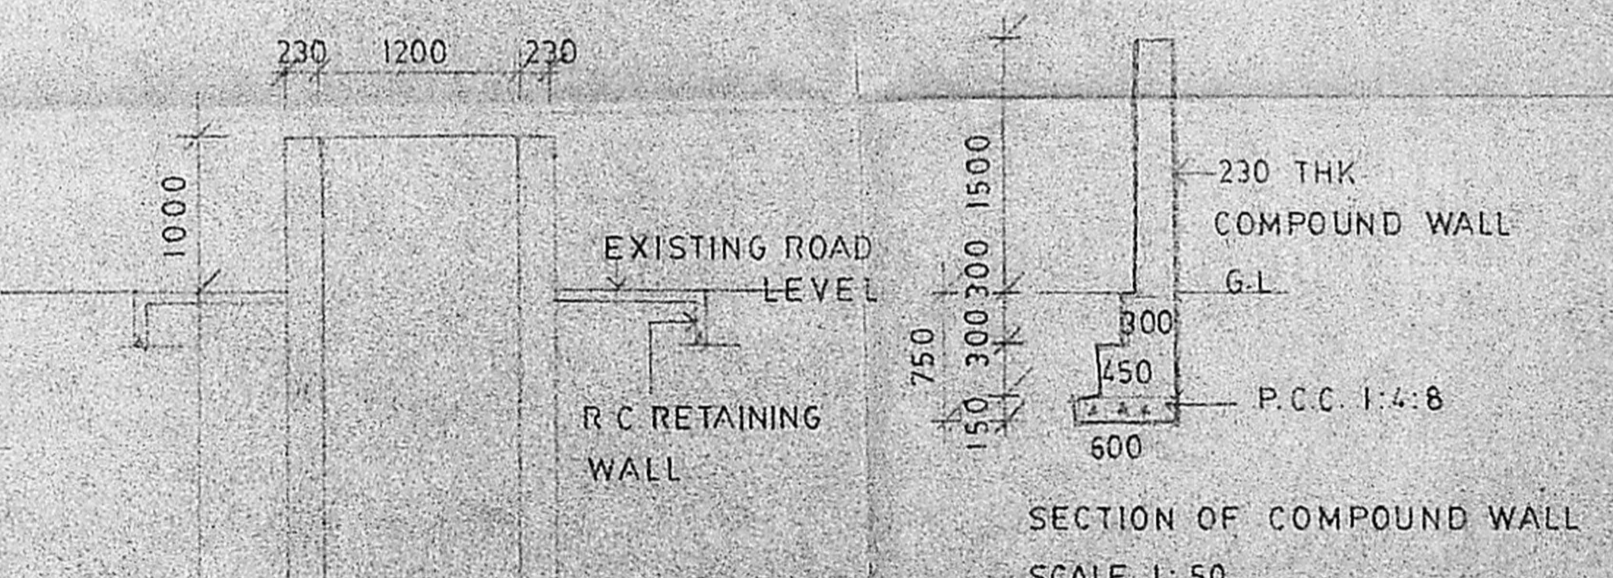
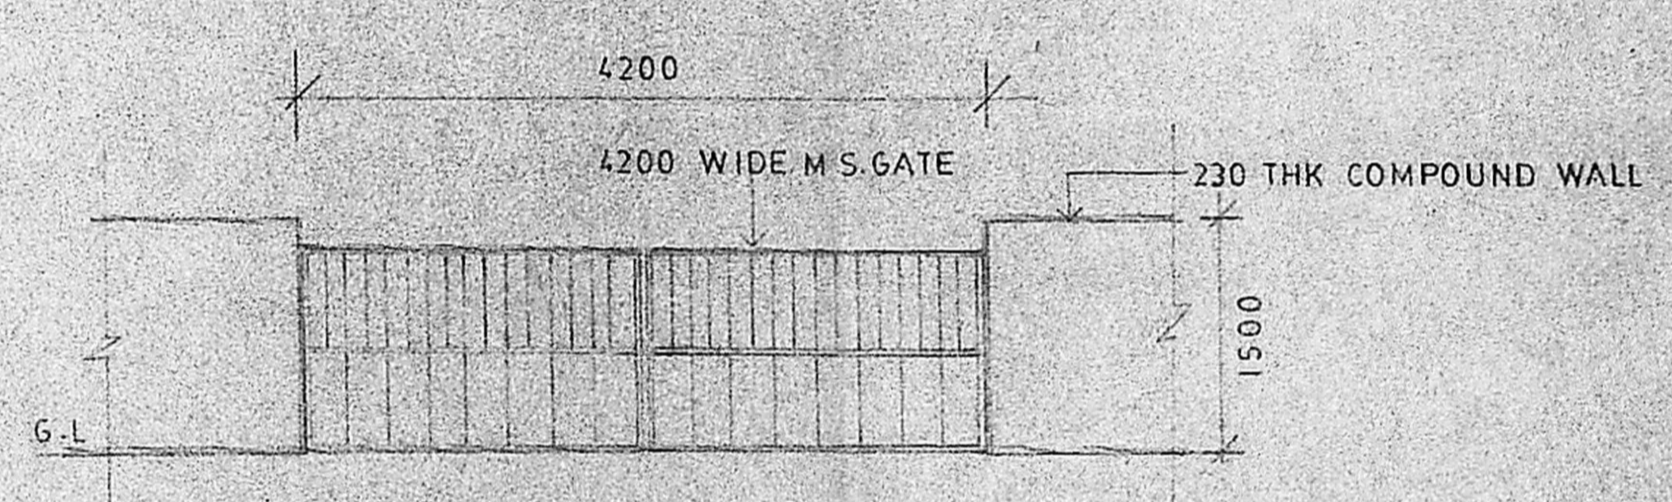
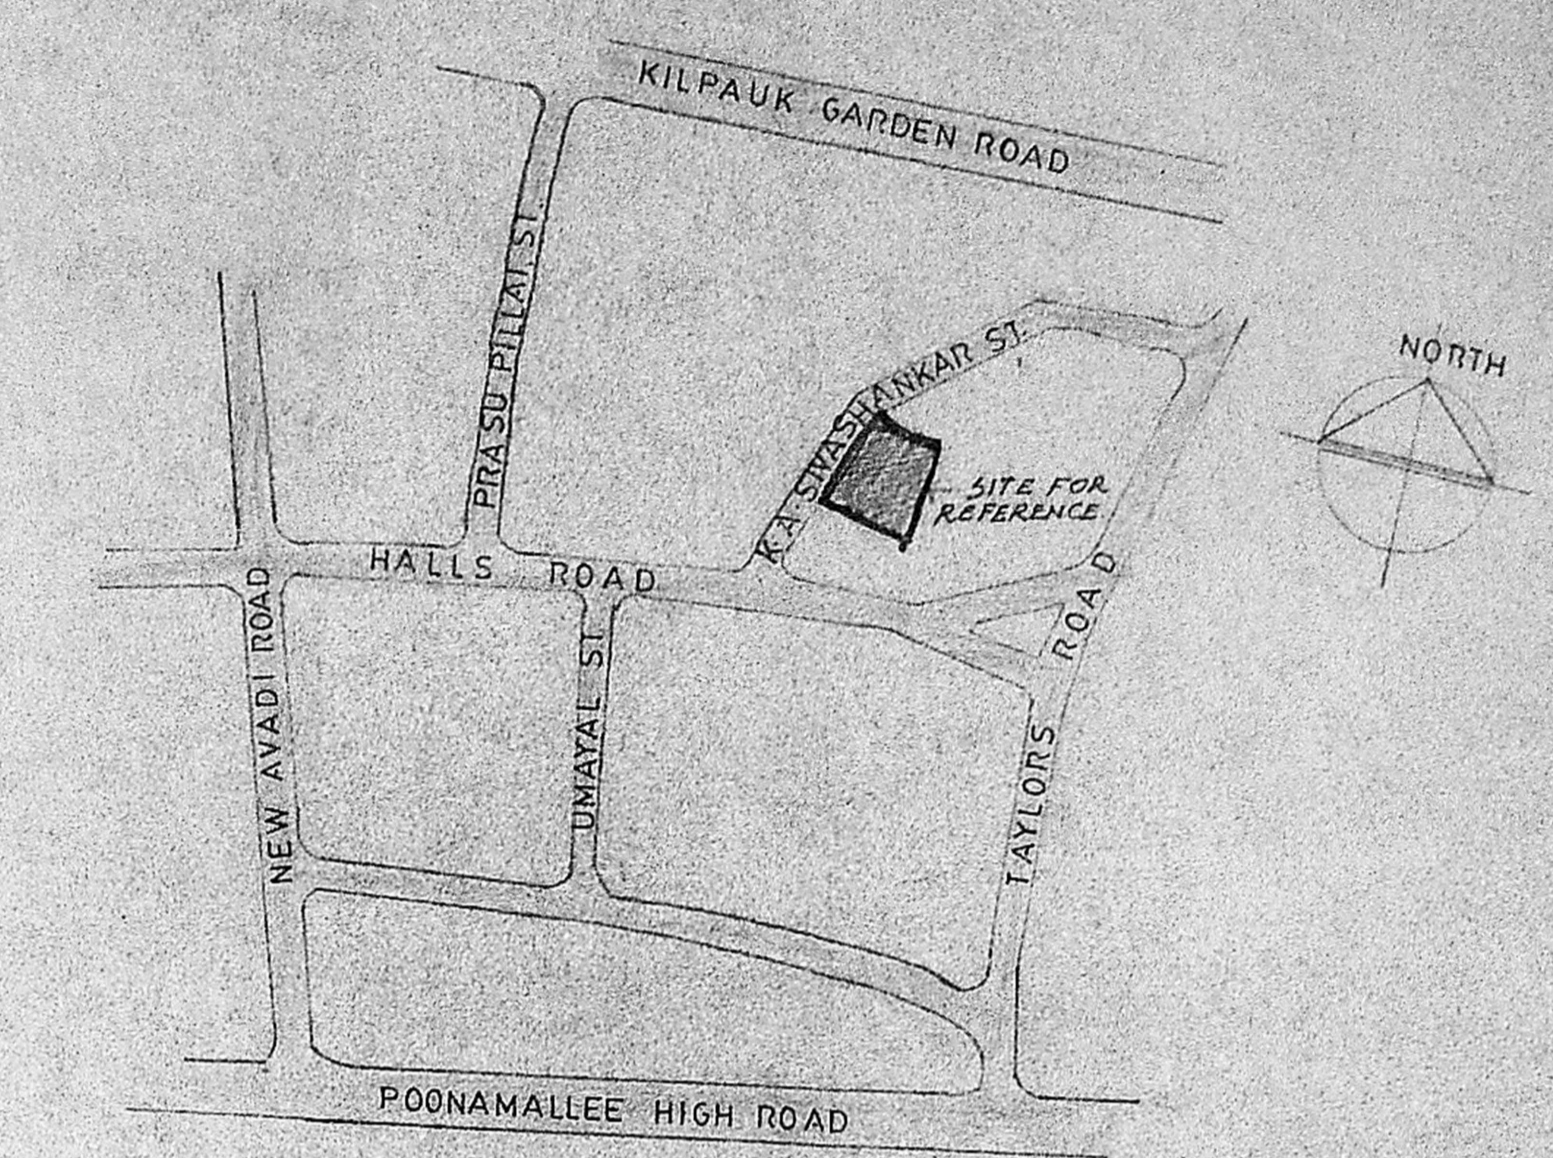



23/7/90

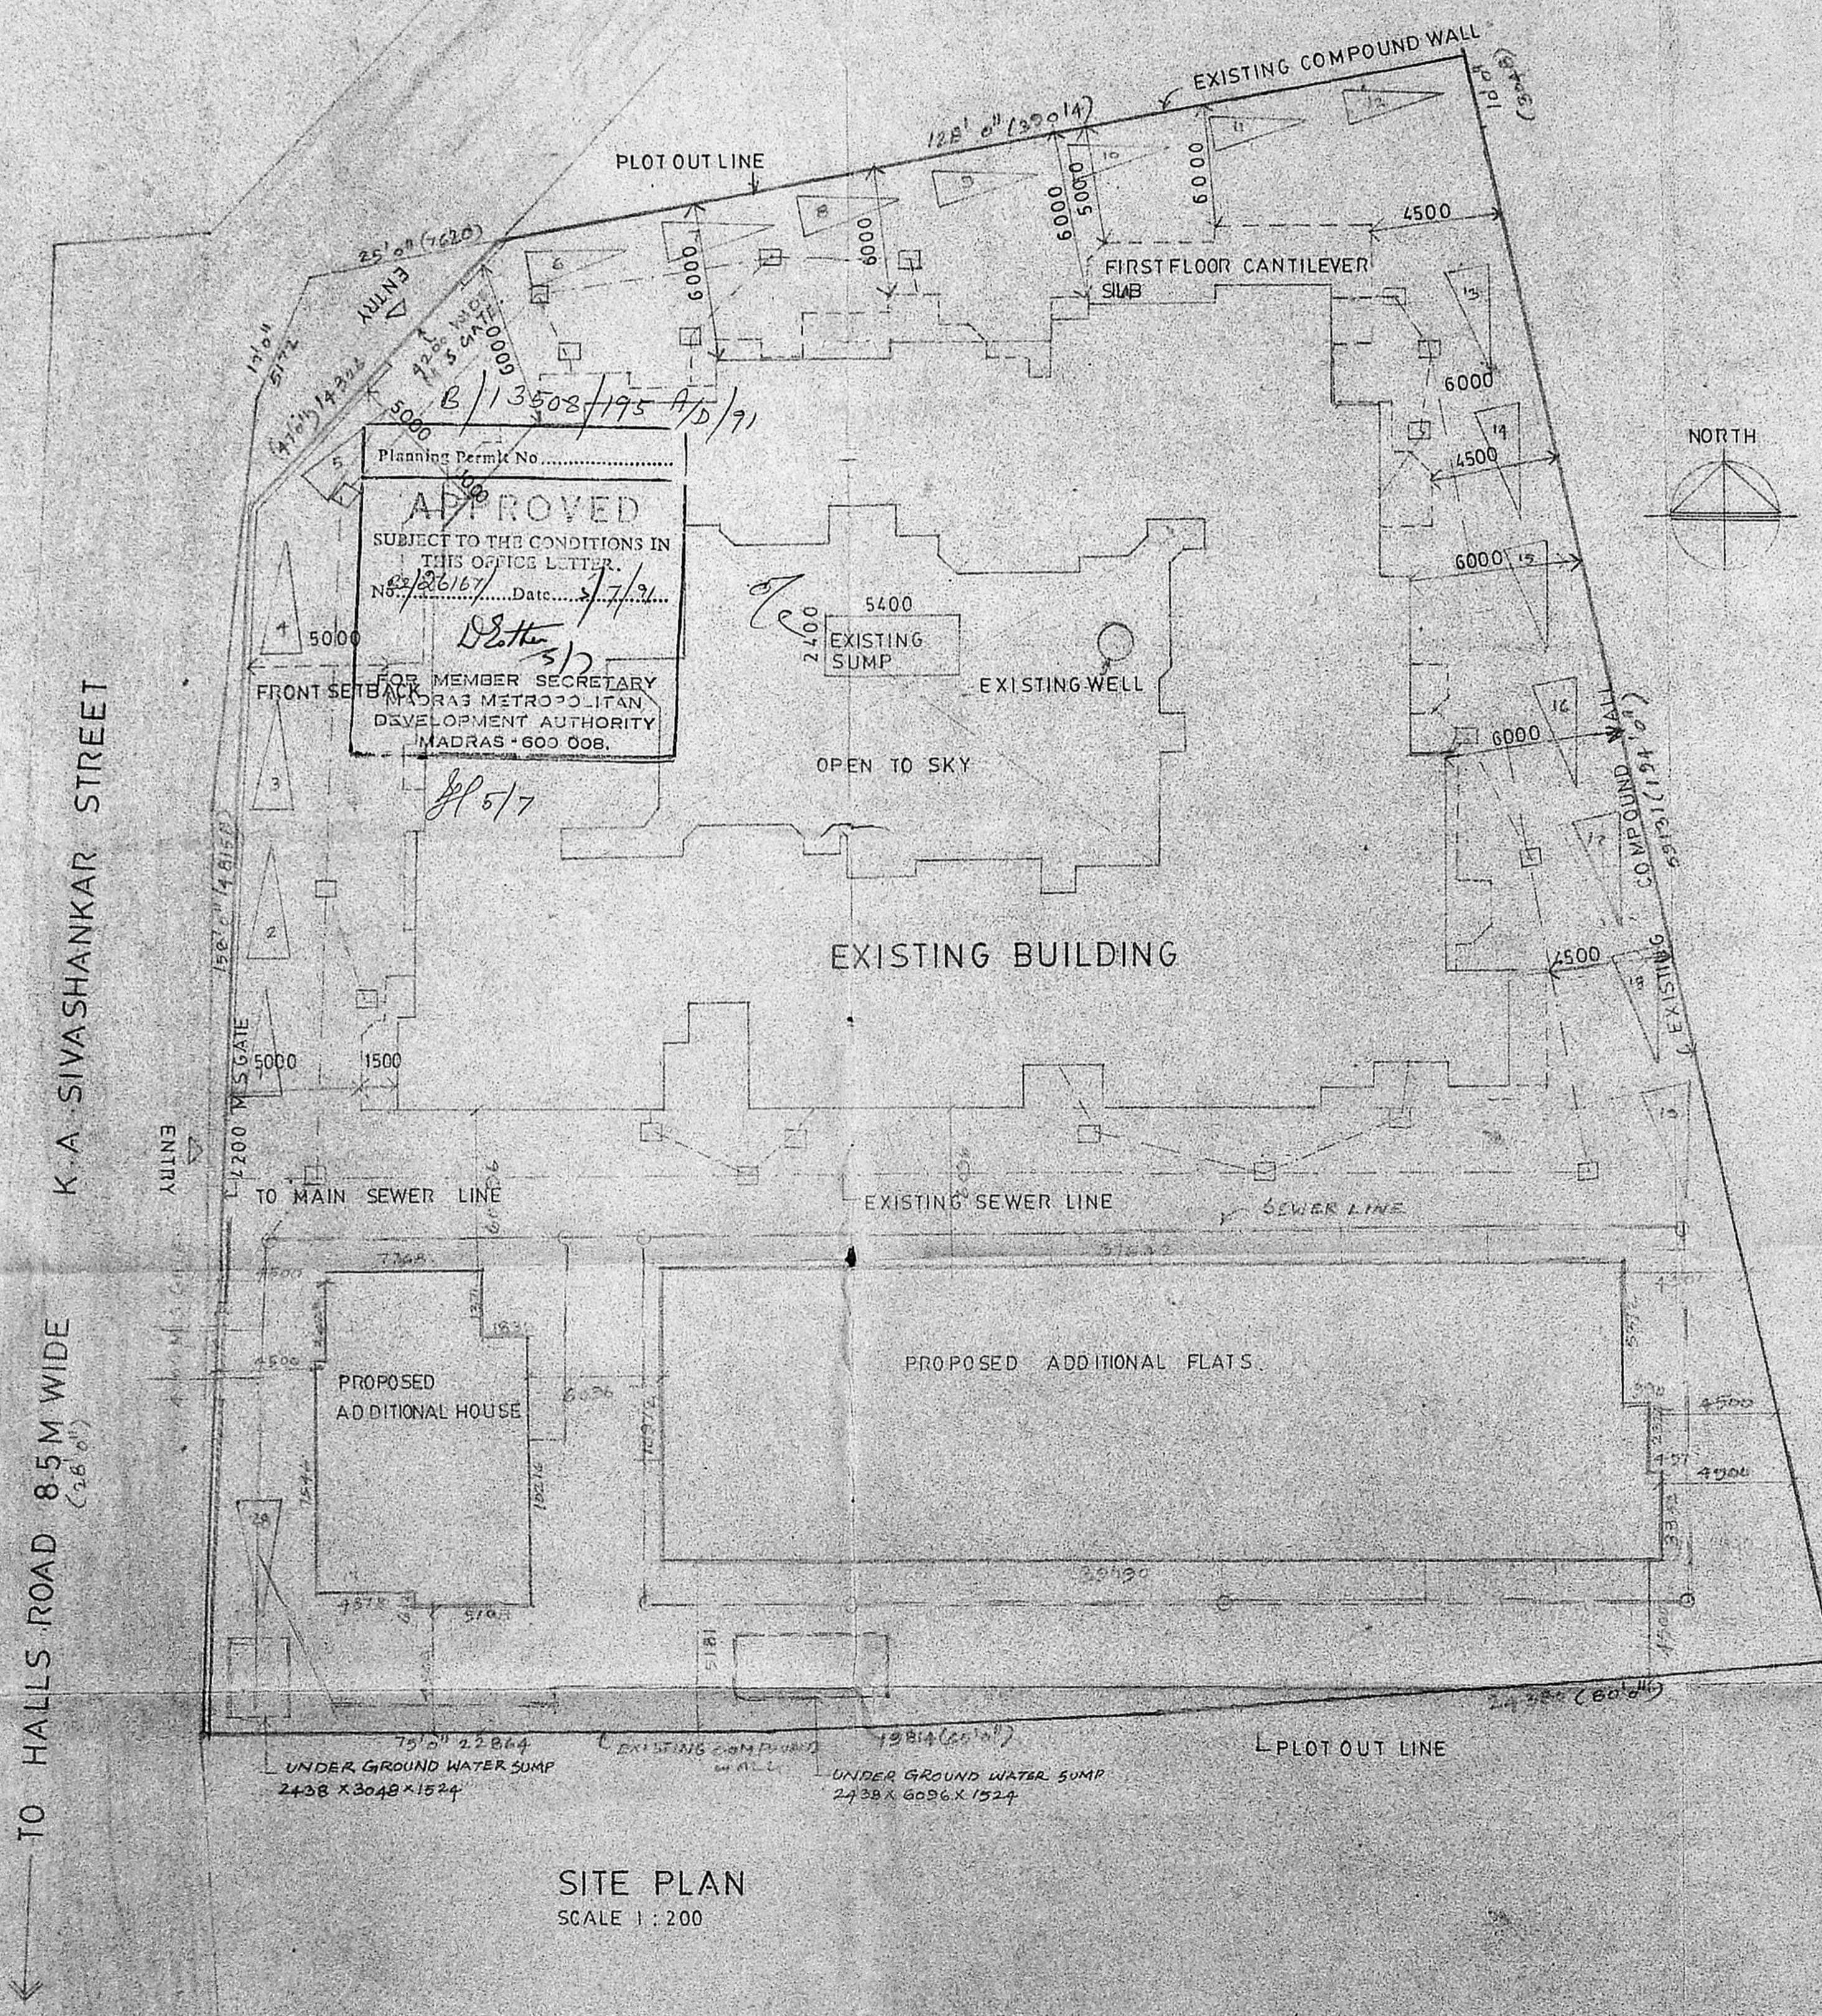


COLOUR CODE REFERENCE	
	PROPOSED WORK
	EXISTING ROAD
	BOUNDARY LINE
	SEWER LINE
	WATER LINE
SIGNATURE OF OWNER	
 K. VENUGOPAL A. E.E. (Rtd.) CONSULTING CIVIL ENGINEER LICENSE SURVEYOR CLASS I CORPORATION OF MADRAS 3, NEELAKA OAN STREET, NONGAMBAKKAM (KARAIKAL) MADRAS - 600 034	
SIGNATURE OF I CLASS LICENSED SURVEYOR	
PROPOSED ADDITIONAL BLOCK OF FLATS FOR MR. SYED YACOOB ON R.S. NO. 139/1 BLOCK NO. 10 AT K.A. SIVASANKAR STREET, OFF HALLS ROAD, MADRAS - 10	
SCALE: VARIED	DATE:
ARCHITECTS:	DRAWN: R. MUTHU
SELVARAJAN & ASSOCIATES 1 SARANGAPANI STREET, T. NAGAR, MADRAS - 17	

R/13508/195 B/D/71


Planning Permit No.....
APPROVED
 SUBJECT TO THE CONDITIONS IN THIS OFFICE LETTER.
 No. 13508/195 B/D/71 Date... 5/1/71
 FOR MEMBER SECRETARY
 MADRAS METROPOLITAN
 DEVELOPMENT AUTHORITY
 MADRAS-600 003.

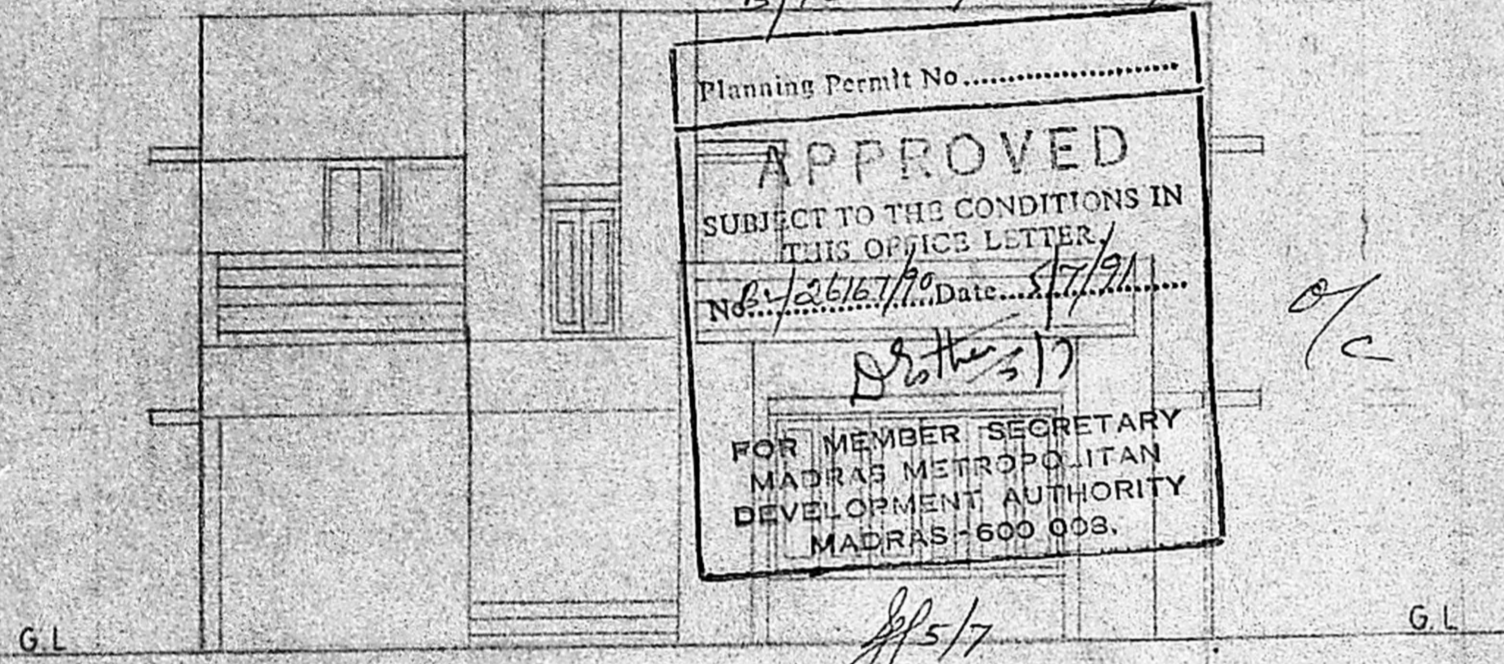


FRONT ELEVATION
 SCALE: 1/8" = 1'-0"

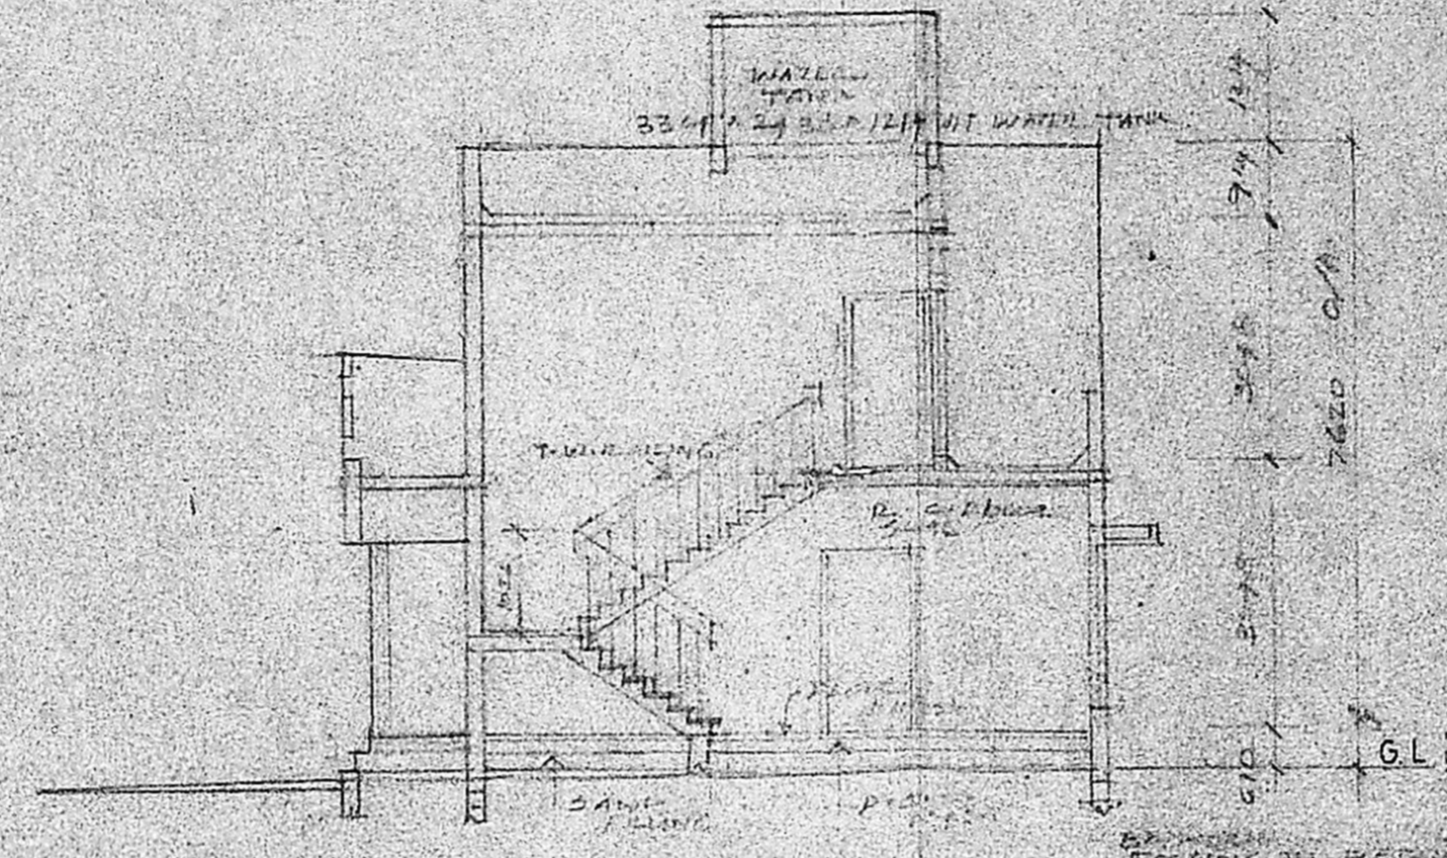


SECTION ON AA
 SCALE: 1/8" = 1'-0"

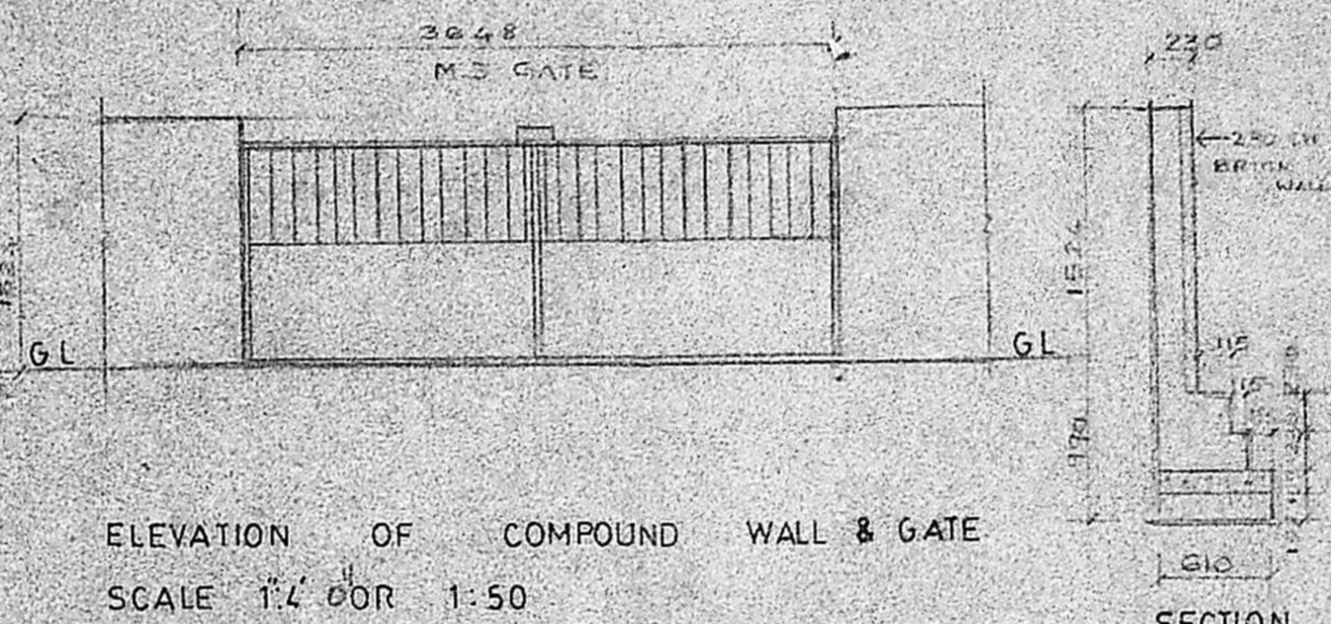


ELEVATION OF COMPOUND WALL & GATE
 SCALE: 1/4" = 1'-0"

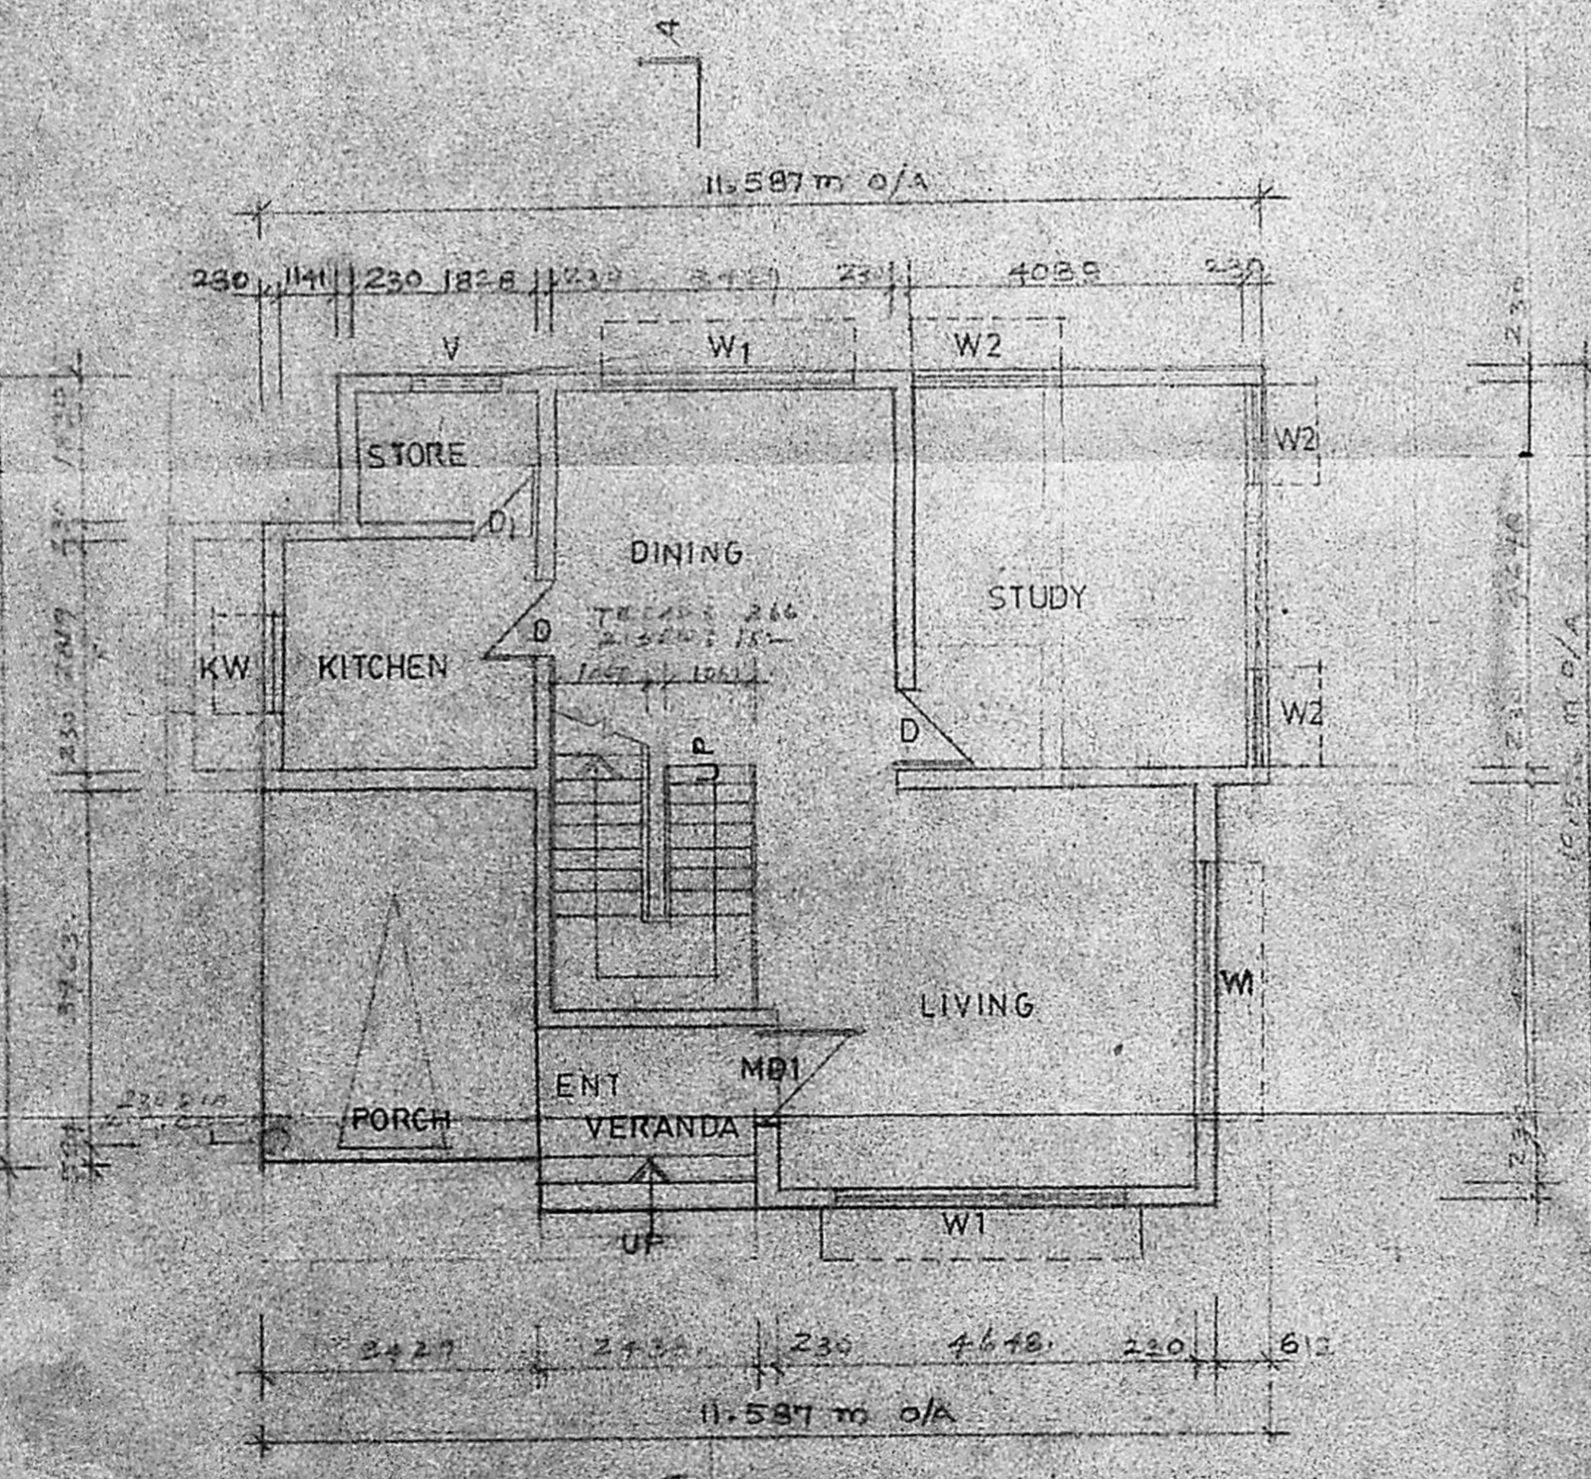

GROUND FLOOR PLAN
 SCALE: 1/8" = 1'-0"

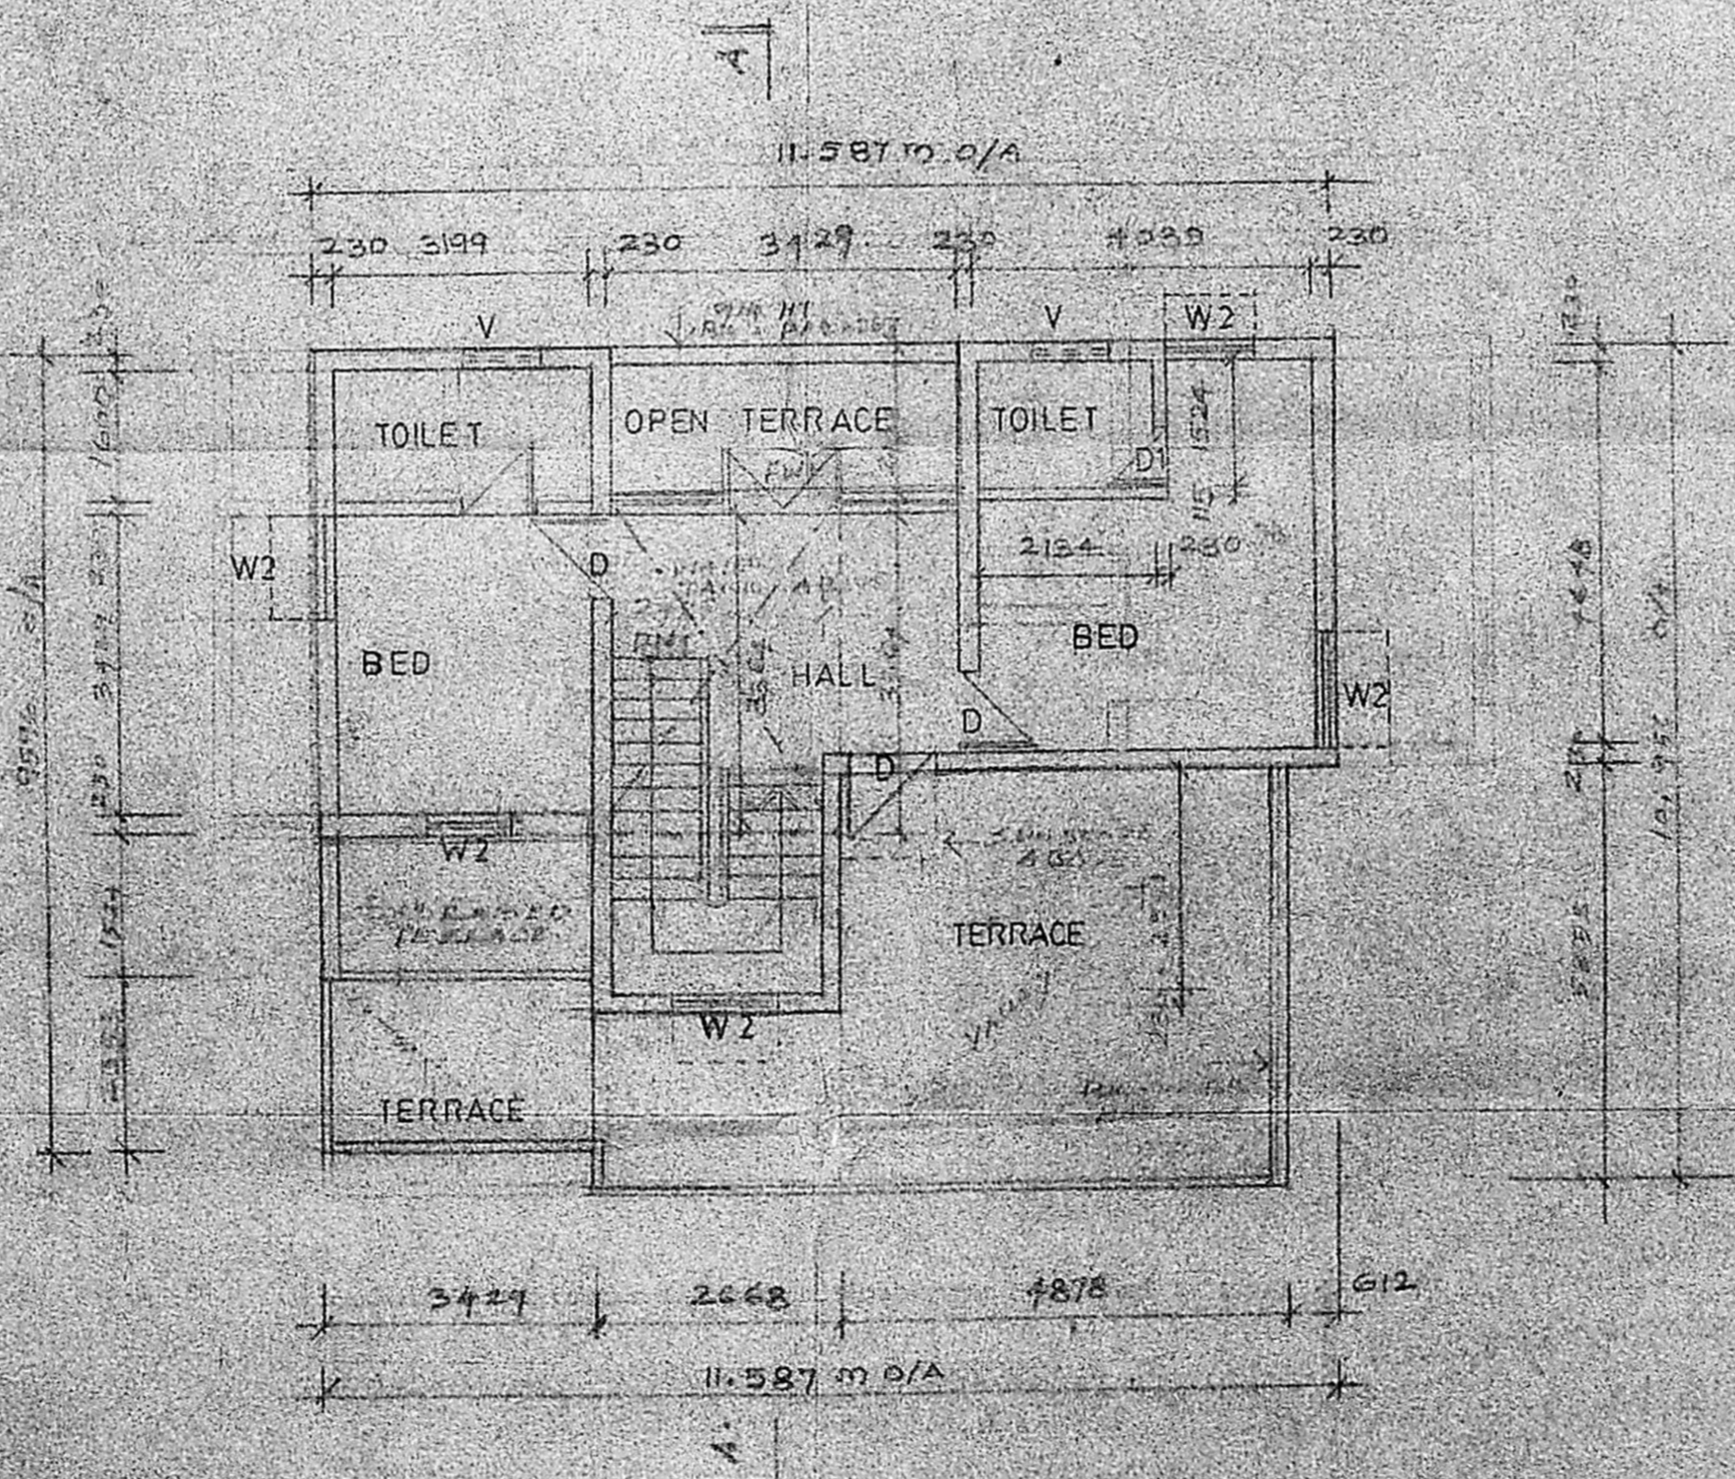

FIRST FLOOR PLAN
 SCALE: 1/8" = 1'-0"

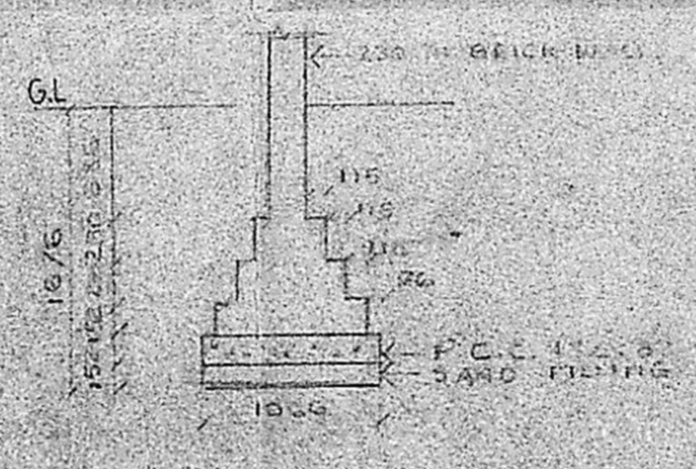

FOUNDATION FOOTING
 SCALE: 1/4" = 1'-0"

SCHEDULE	TYPE	WIDTH	HEIGHT	DESCRIPTION
MD1	1064	2138	TW MAIN DOOR	
D	914	2138	TW FLUSH DOOR	
D1	762	2138	TW GLAZED WINDOW	
W1	2438	1974	TW GLAZED WINDOW	
W2	1238	1396	TW GLAZED WINDOW	
KW	1238	1064	TW GLAZED WINDOW	
Fw1	4934	2138	TW FLUSH WINDOW	
V	914	610	TW GLAZED VENTILATOR	

SPECIFICATIONS

FOUNDATION Brick footing foundation over a layer of RCC & sand filling.
 FLOORING Mosaic flooring.
 SUPER STRUCTURE Brickwork in 1:50 plastering with cm. 1:4
 R.C.C R C slabs, beams & lintels laid over in mix 1:2:4 with suitable reinforcement
 WEATHERING COURSE Tiles are laid in slope over a mix of brick jelly lime concrete with crude oil.
 NOTE Sump & oht to be scientifically closed well to be hermitically sealed.

COLOUR CODE REFERENCE

PROPOSED WORK

SIGNATURE OF LICENSED SURVEYOR:

K. Venugopal
 K.VENUGOPAL, AEE R.T.D
 CONSULTING CIVIL ENGINEER
 LICENSE SURVEYOR CLASS I
 CORPORATION OF MADRAS
 NO 3 NEELKANDAN STREET
 NUNGAMBAKKAM, LAKE AREA
 MADRAS 600 034

SIGNATURE OF OWNER:


[Signature]

PROPOSED ADDITIONAL HOUSE FOR
 MR SYED YACOUB ON R5 NO. 139/1
 BLOCK 10, AT K.A. SIVASANKAR ST OFF
 HALLS ROAD MADRAS 10.

PLANS, ELEVATION, SECTION, SITE PLAN
 KEY PLAN, ETC


SCALE VARIED DATE
 DRAW N

ARCHITECTS:
SELVARAJAN & ASSOCIATES
 1, SARA NGAPANI STREET,
 T. NAGAR, MADRAS-17

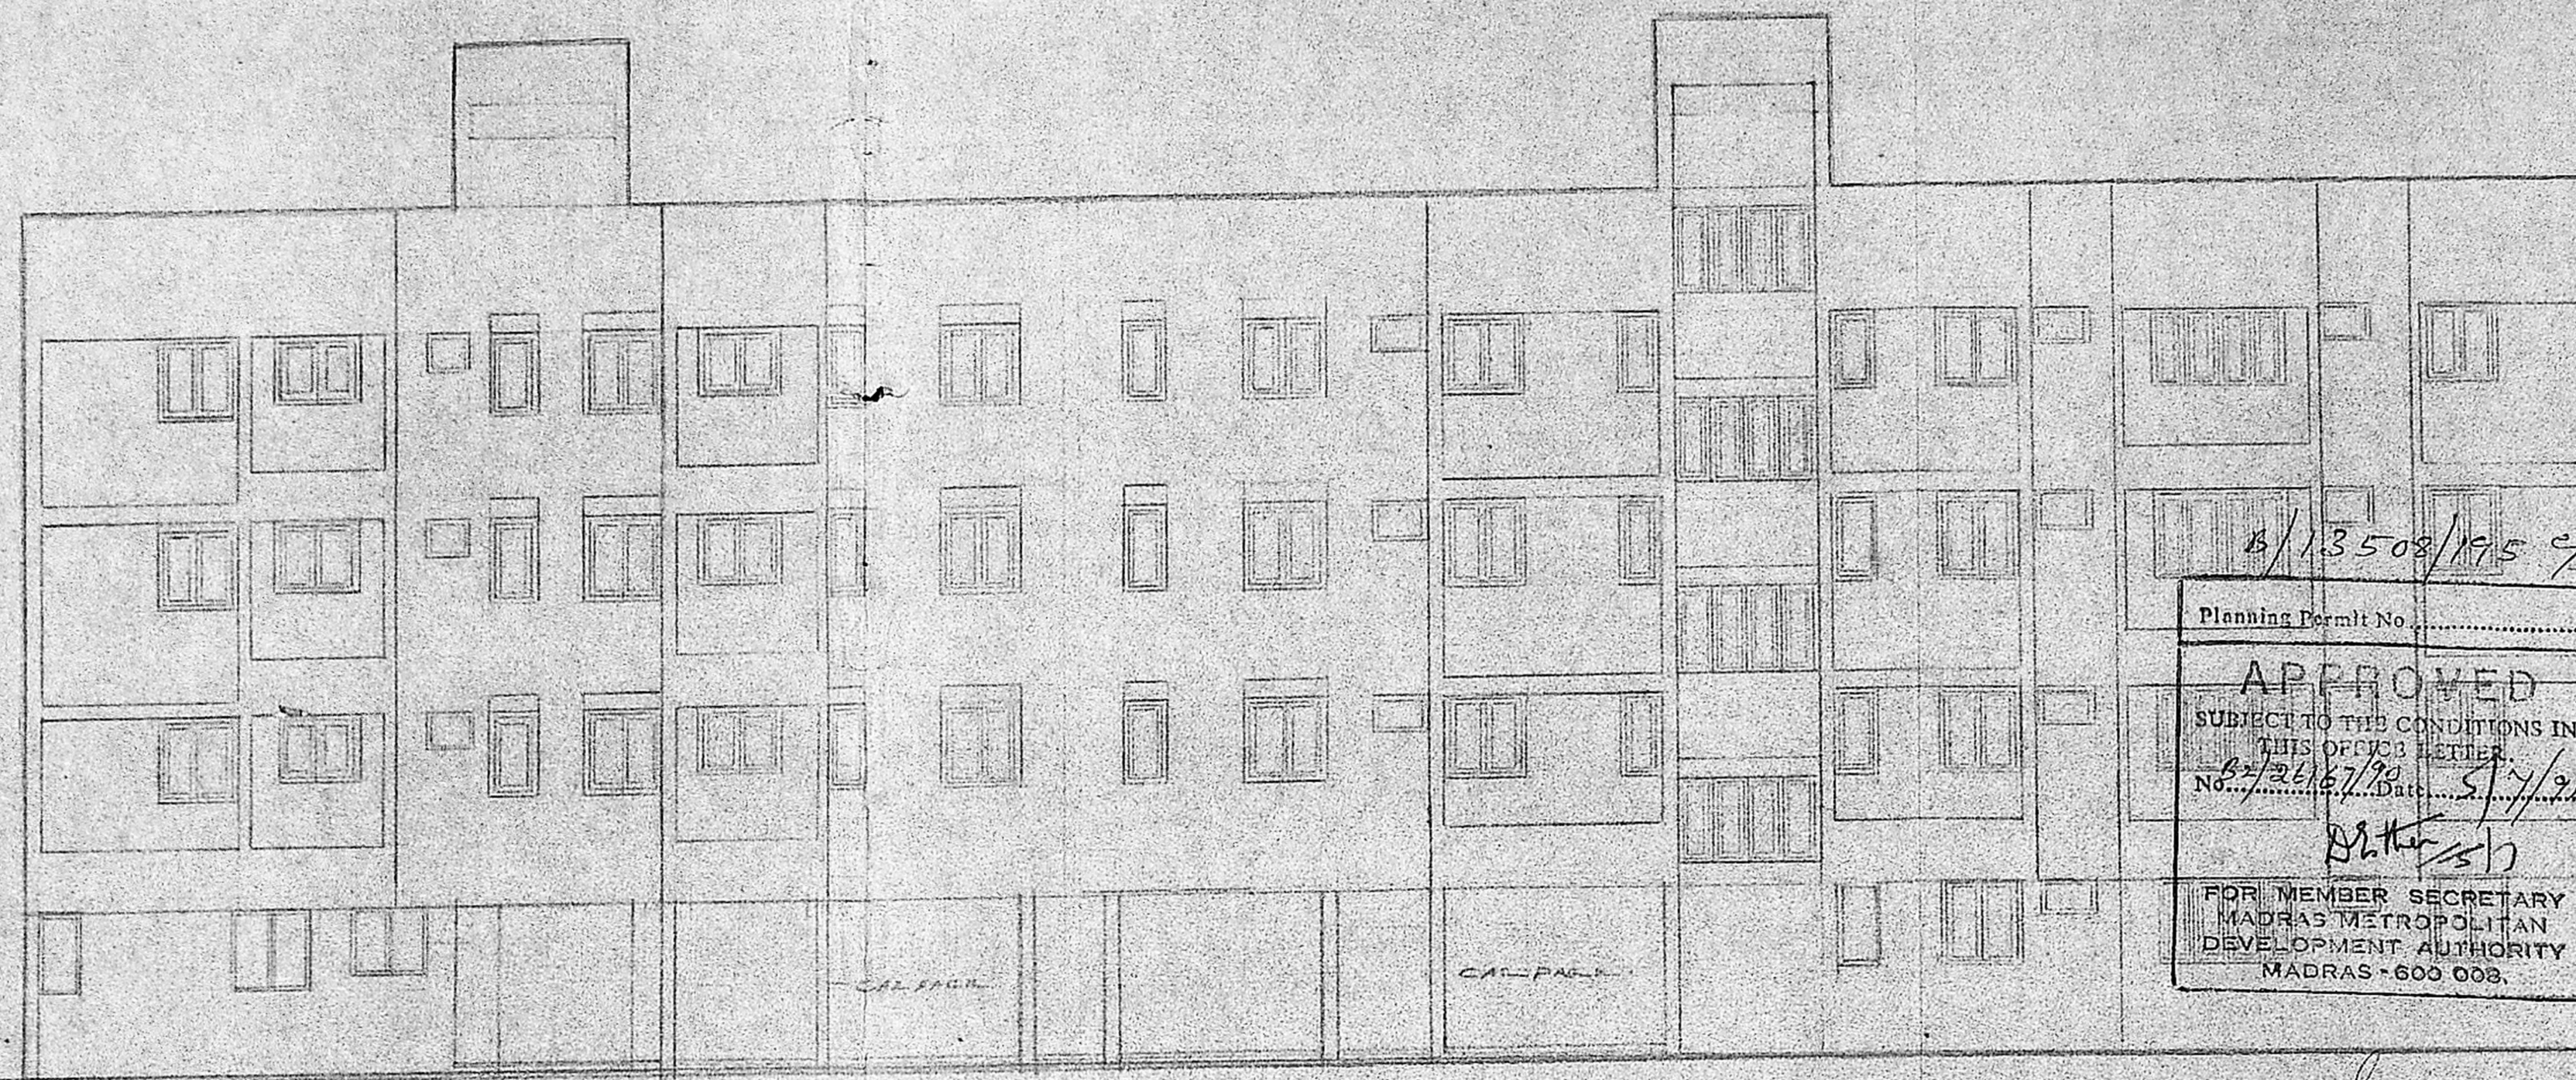


FRONT ELEVATION
scale: 1/8" (1:100)

8/13508/195 C/D/191
 Planning Permit No.
APPROVED
 SUBJECT TO THE CONDITIONS IN THIS OFFICE LETTER.
 No. 27/2667/190 Date 5/7/51
 FOR MEMBER SECRETARY
 MADRAS METROPOLITAN
 DEVELOPMENT AUTHORITY
 MADRAS - 600 008.

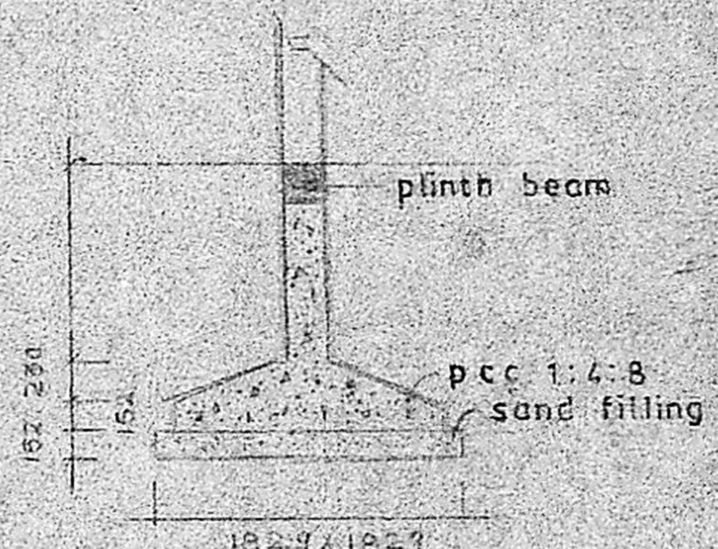

COLUMN FOOTING DETAIL
scale: 1/4" (1:50)

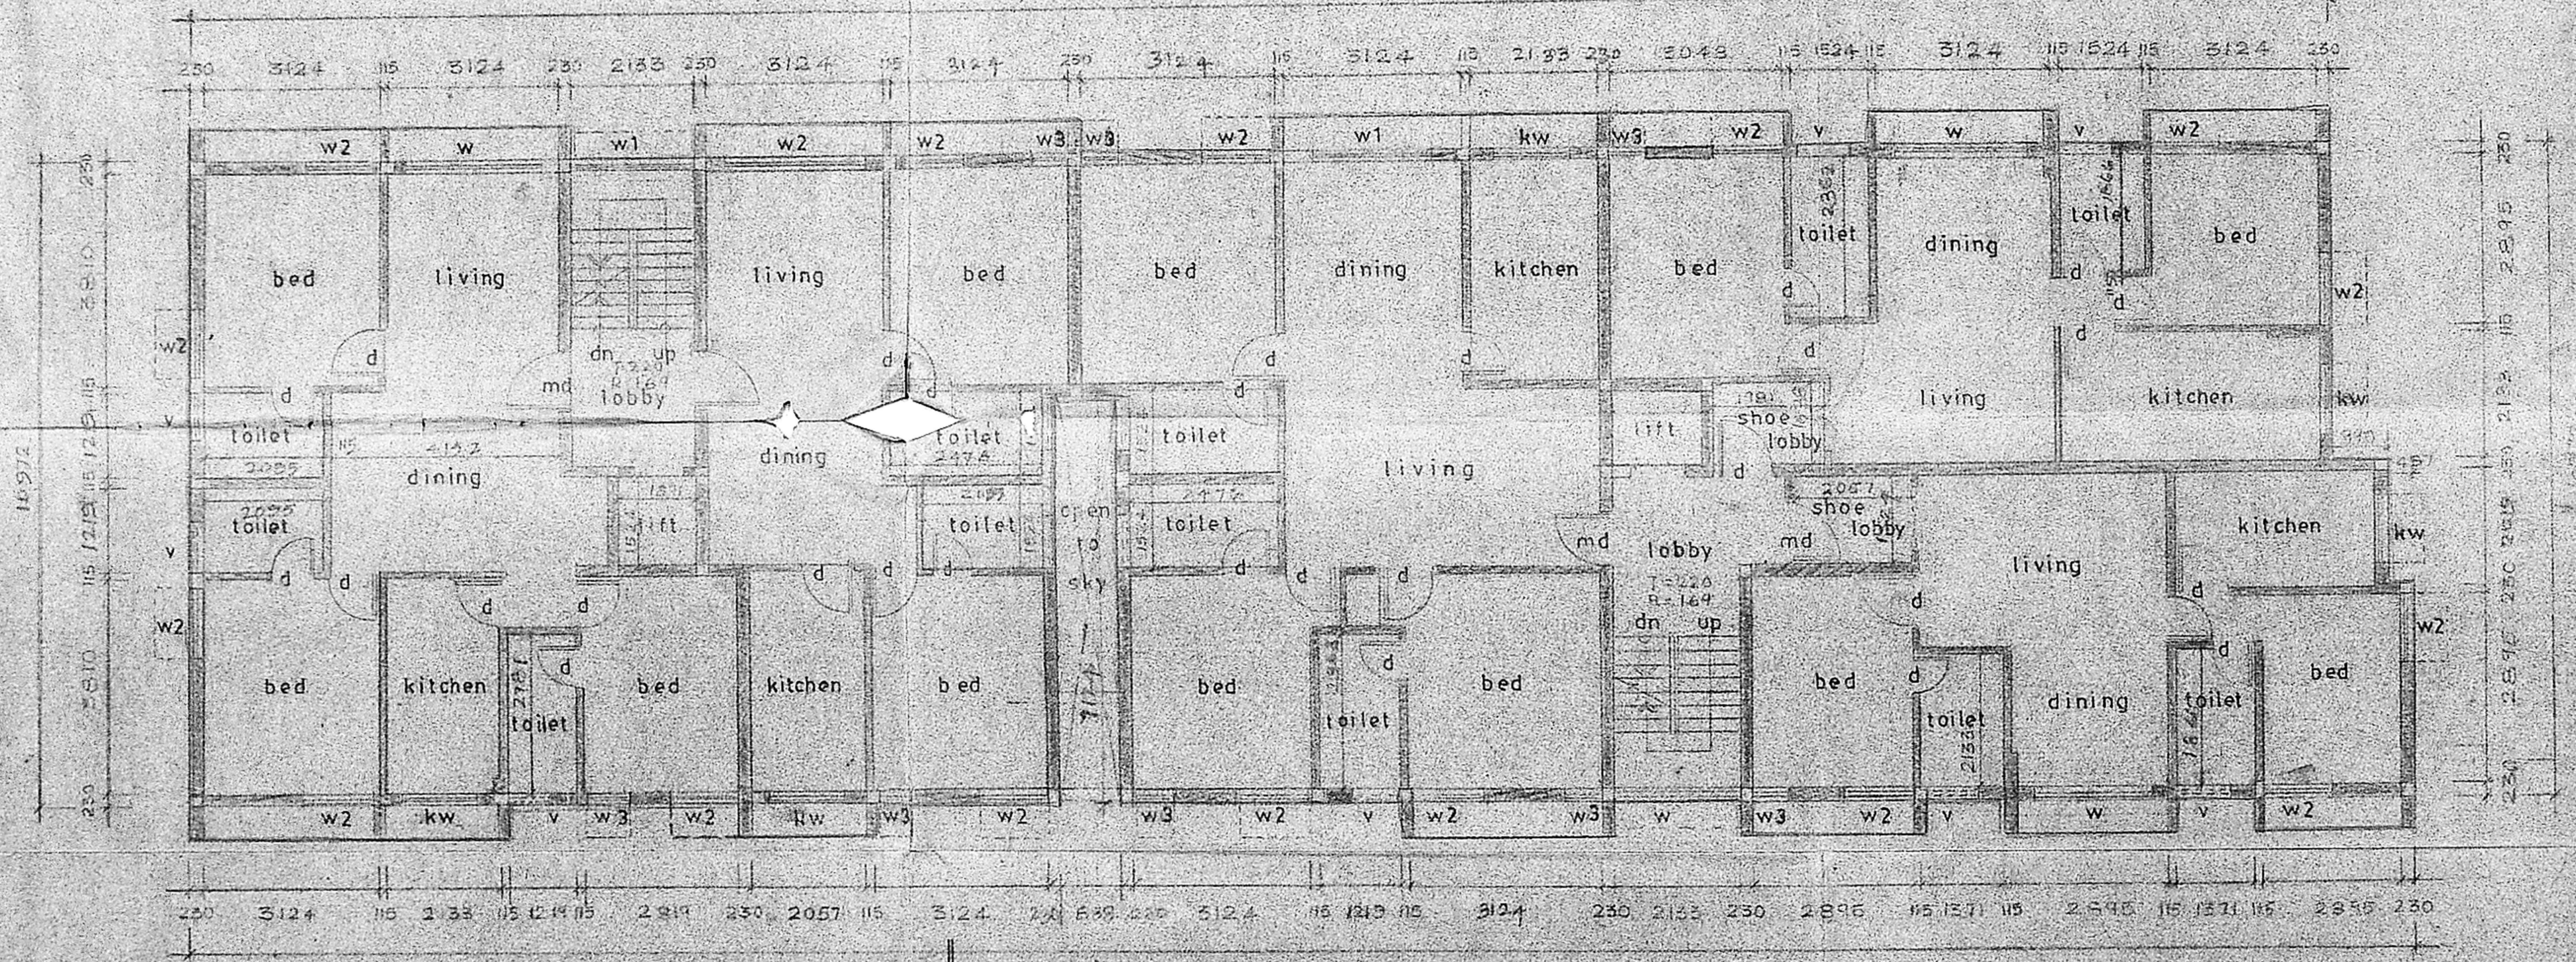

TYPICAL FLOOR PLAN
(FIRST SECOND & THIRD FLOOR PLAN)
scale 1/8" (1:100)

SCHEDULE OF JOINERY

TYPE	WJDTH	HEIGHT	DESCRIPTION
md	1066	2113	T.W. MAIN DOOR
d	6915	2113	T.W. FLUSH DOOR
di	762	2113	T.W. PANELLED DOOR
w	2438.4		WINDOW
w1	2133.6		GLAZED WINDOW
w2	1219.2		WINDOW
w3	609.6		GLAZED WINDOW
kw	1219.2		GLAZED WINDOW
v	762		GLAZED WINDOW

MMDA B/PP NO. 1
 C.No. 1/12/853/195
 Assn. No. (R.V.) 17.12.1950
 Scrutiny PART I
 PART II 17/7/50

SPECIFICATIONS T.P.

FOUNDATION: BRICK FOOTING FOUNDATIONS OVER A LAYER OF R.C.C. & SAND FILLING.
 FLOORING: MOSAIC FLOORING
 SUPERSTRUCTURE: BRICK IN 1:3 & PLASTERING WITH CEMENT MORTAR 1:4
 R.C.C.: R.C.C. SLABS, BEAMS & LINTELS CAST OVER IN MIX 1:2:4 WITH SUITABLE REINFORCEMENT.
 WEATHERING COURSE: QUARRIES PRESSED TILES LAID OVER A BED OF BRICK TILES
 LIME STONE MADED WITH GUMBER OIL.
 NOTE: SUMP & CHY TO BE SCIENTIFICALLY DESIGNED WELL TO BE REPRESENTED IN SCALE.

COLOUR CODE REFERENCE

- PROPOSED WORK
- EXISTING ROAD
- BOUNDARY LINE
- SEWER LINE
- WATER LINE

K. Venugopal
 K. VENUGOPAL, A.E.E. (RETIRED)
 CONSULTING CIVIL ENGINEER
 LICENSE SURVEYOR CLASS II,
 CORPORATION OF MADRAS,
 NEELAKANDAN STREET,
 NINNAMBARAKAM (LAKE AREA) MADRAS - 34
 SIGNATURE OF LICENSED SURVEYOR

SIGNATURE OF OWNER


PROPOSED ADDITIONAL BLOCK OF FLATS FOR
 MR. SYED YACOUB ON R.S. NO. 139/1, BLOCK NO. 1 AT
 K.A. SIVASANKAR STREET OFF HALLS ROAD,
 MADRAS 10.

FLOOR PLAN, ELEVATION, SECTION, SITE PLAN &
 COMPOUND WALL ETC.


SCALE: VARIED DATE: _____
 DRAWN: _____

ARCHITECTS:
SELVARAJAN & ASSOCIATES,
 1, SARANGAPANI ST., T. NAGAR,
 MADRAS - 17.

MMDA BI/PP NO. 1
 C.No. 120233/88
 Ass. (R) 17.12.90
 Scrutiny
 PART I
 PART II 17/12/90
 A.P. D.P.

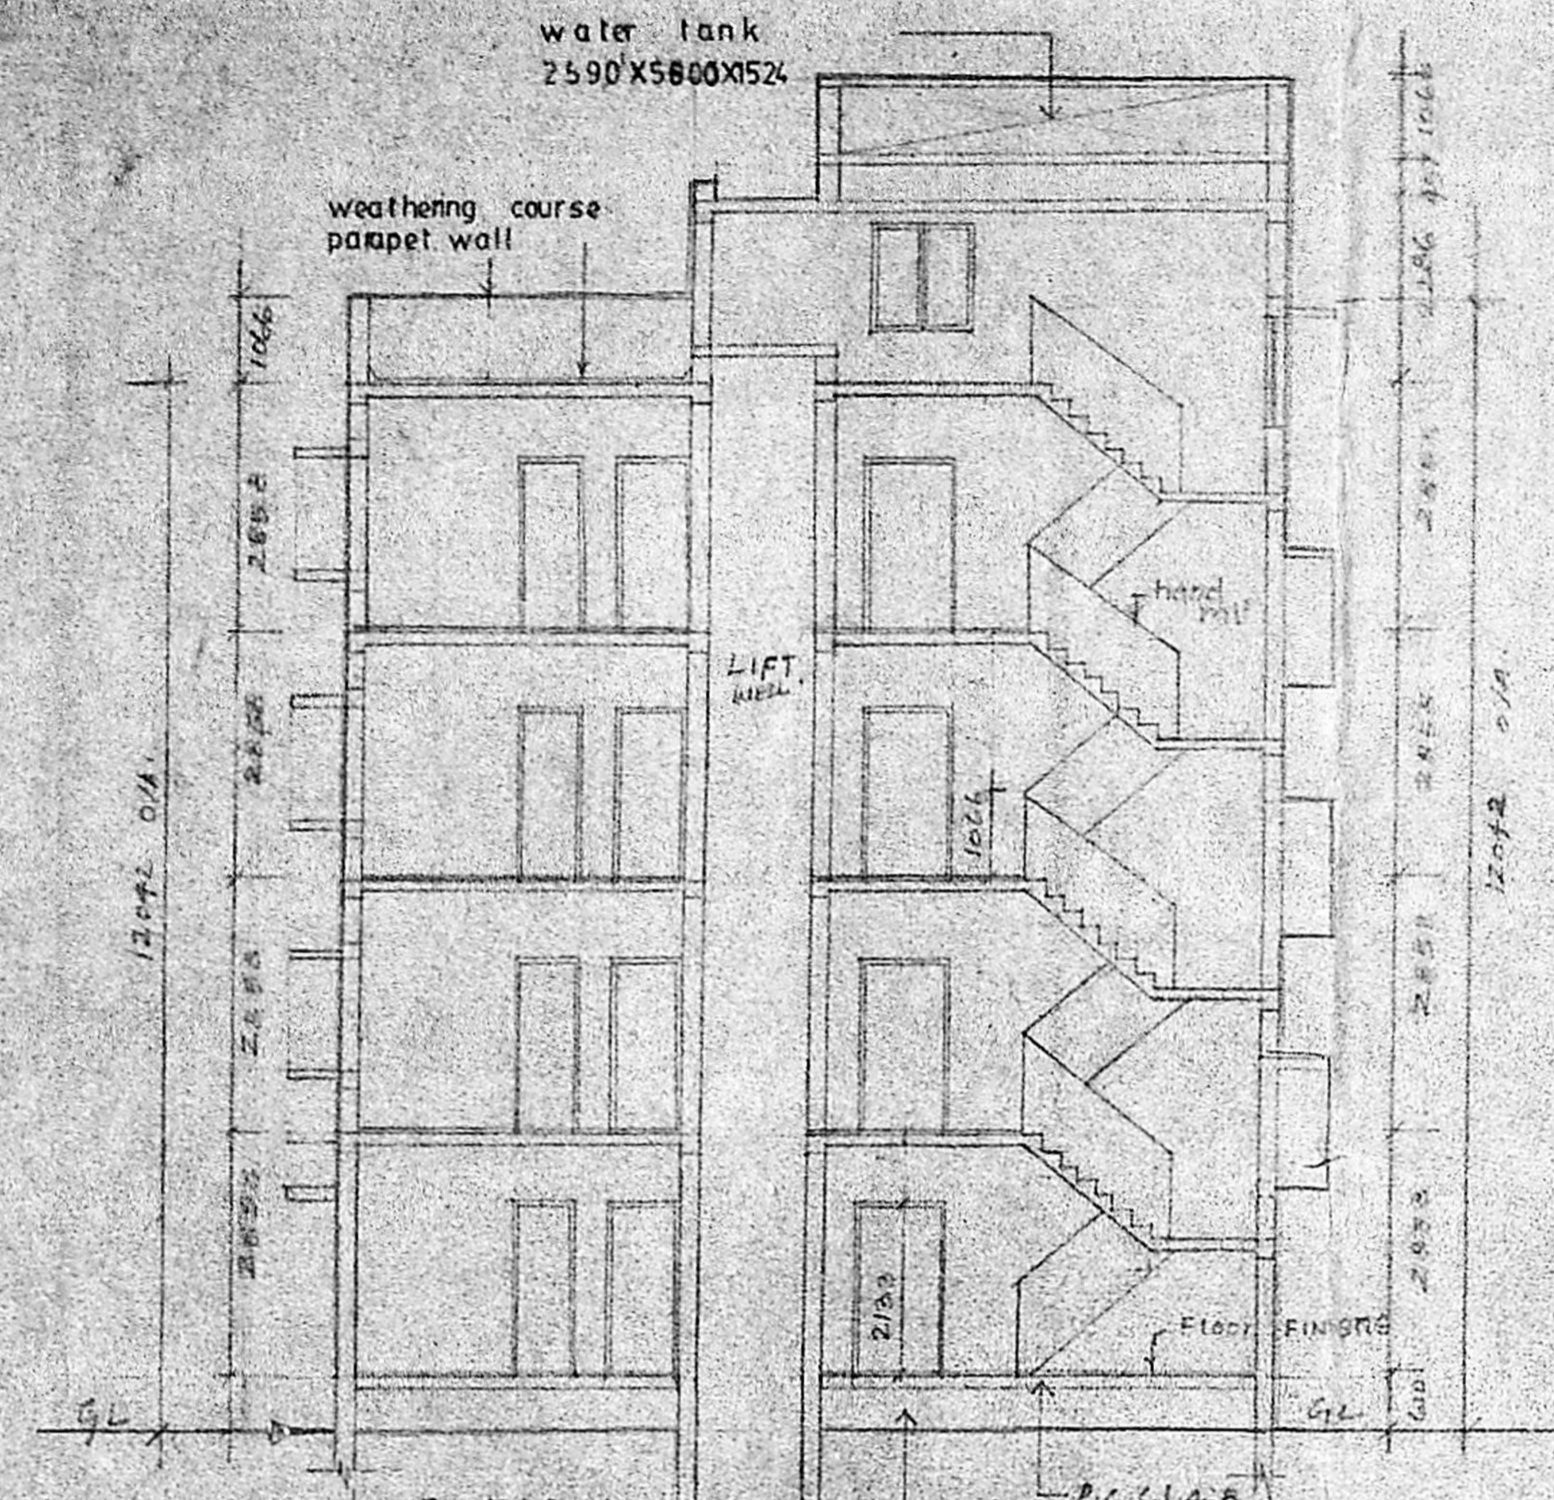


SECTION ON AA
SCALE: 1" = 8' 0" (1:100)

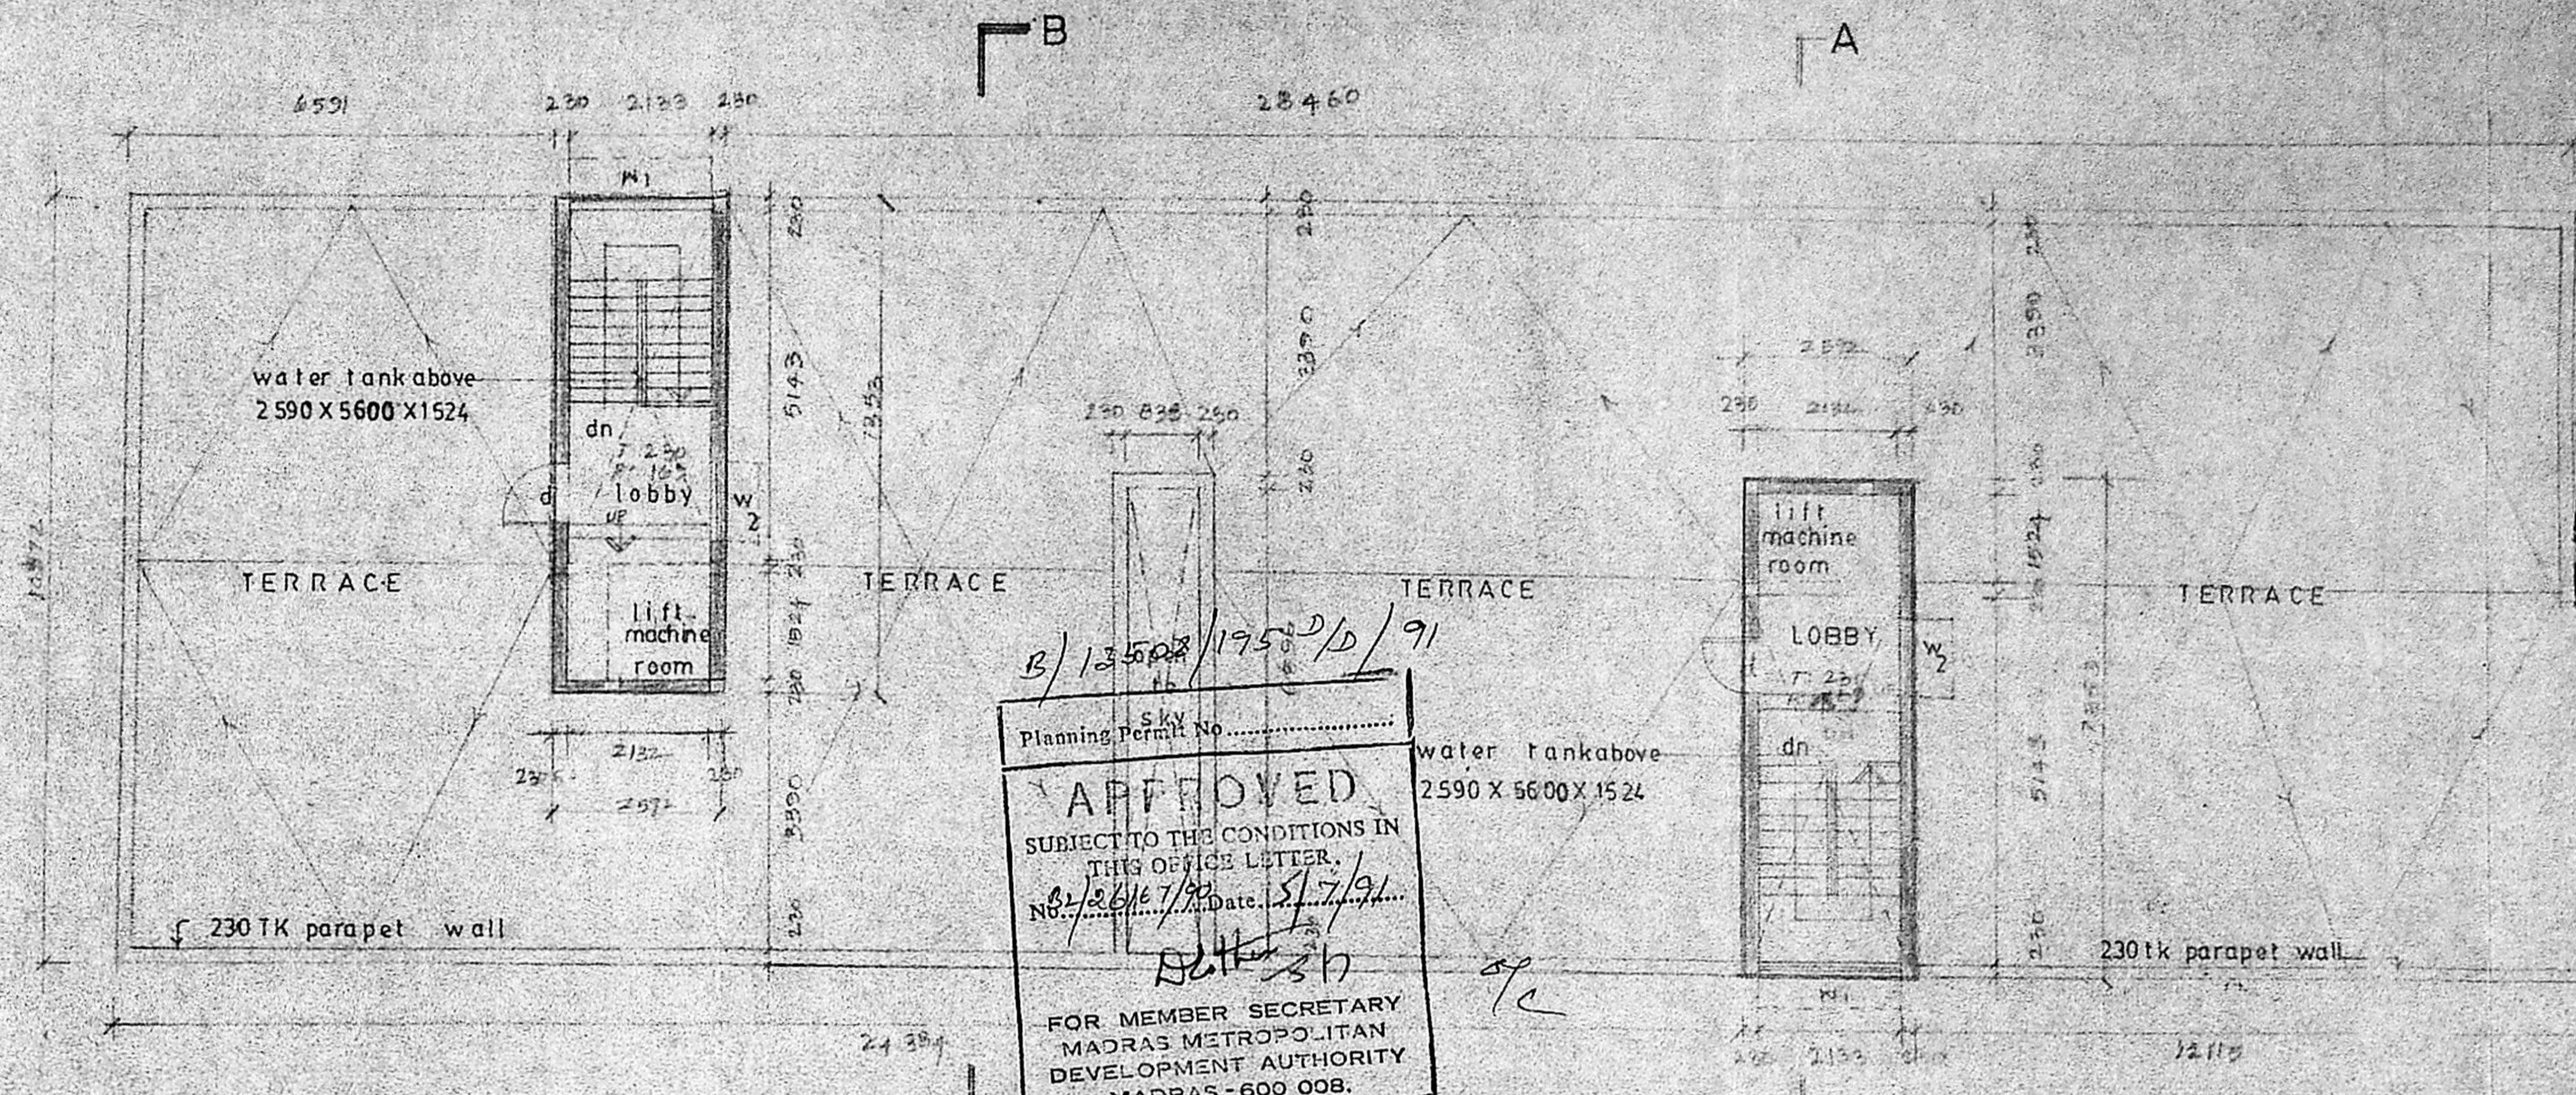


TERRACE FLOOR PLAN
SCALE: 1" = 8' 0" (1:100)

B/13500/1750/D/91
 Planning Permit No. 13500/1750/D/91
 APPROVED
 SUBJECT TO THE CONDITIONS IN THIS OFFICE LETTER.
 No. 13500/1750/D/91 Date: 11/7/91
 FOR MEMBER SECRETARY
 MADRAS METROPOLITAN
 DEVELOPMENT AUTHORITY
 MADRAS - 600 008.

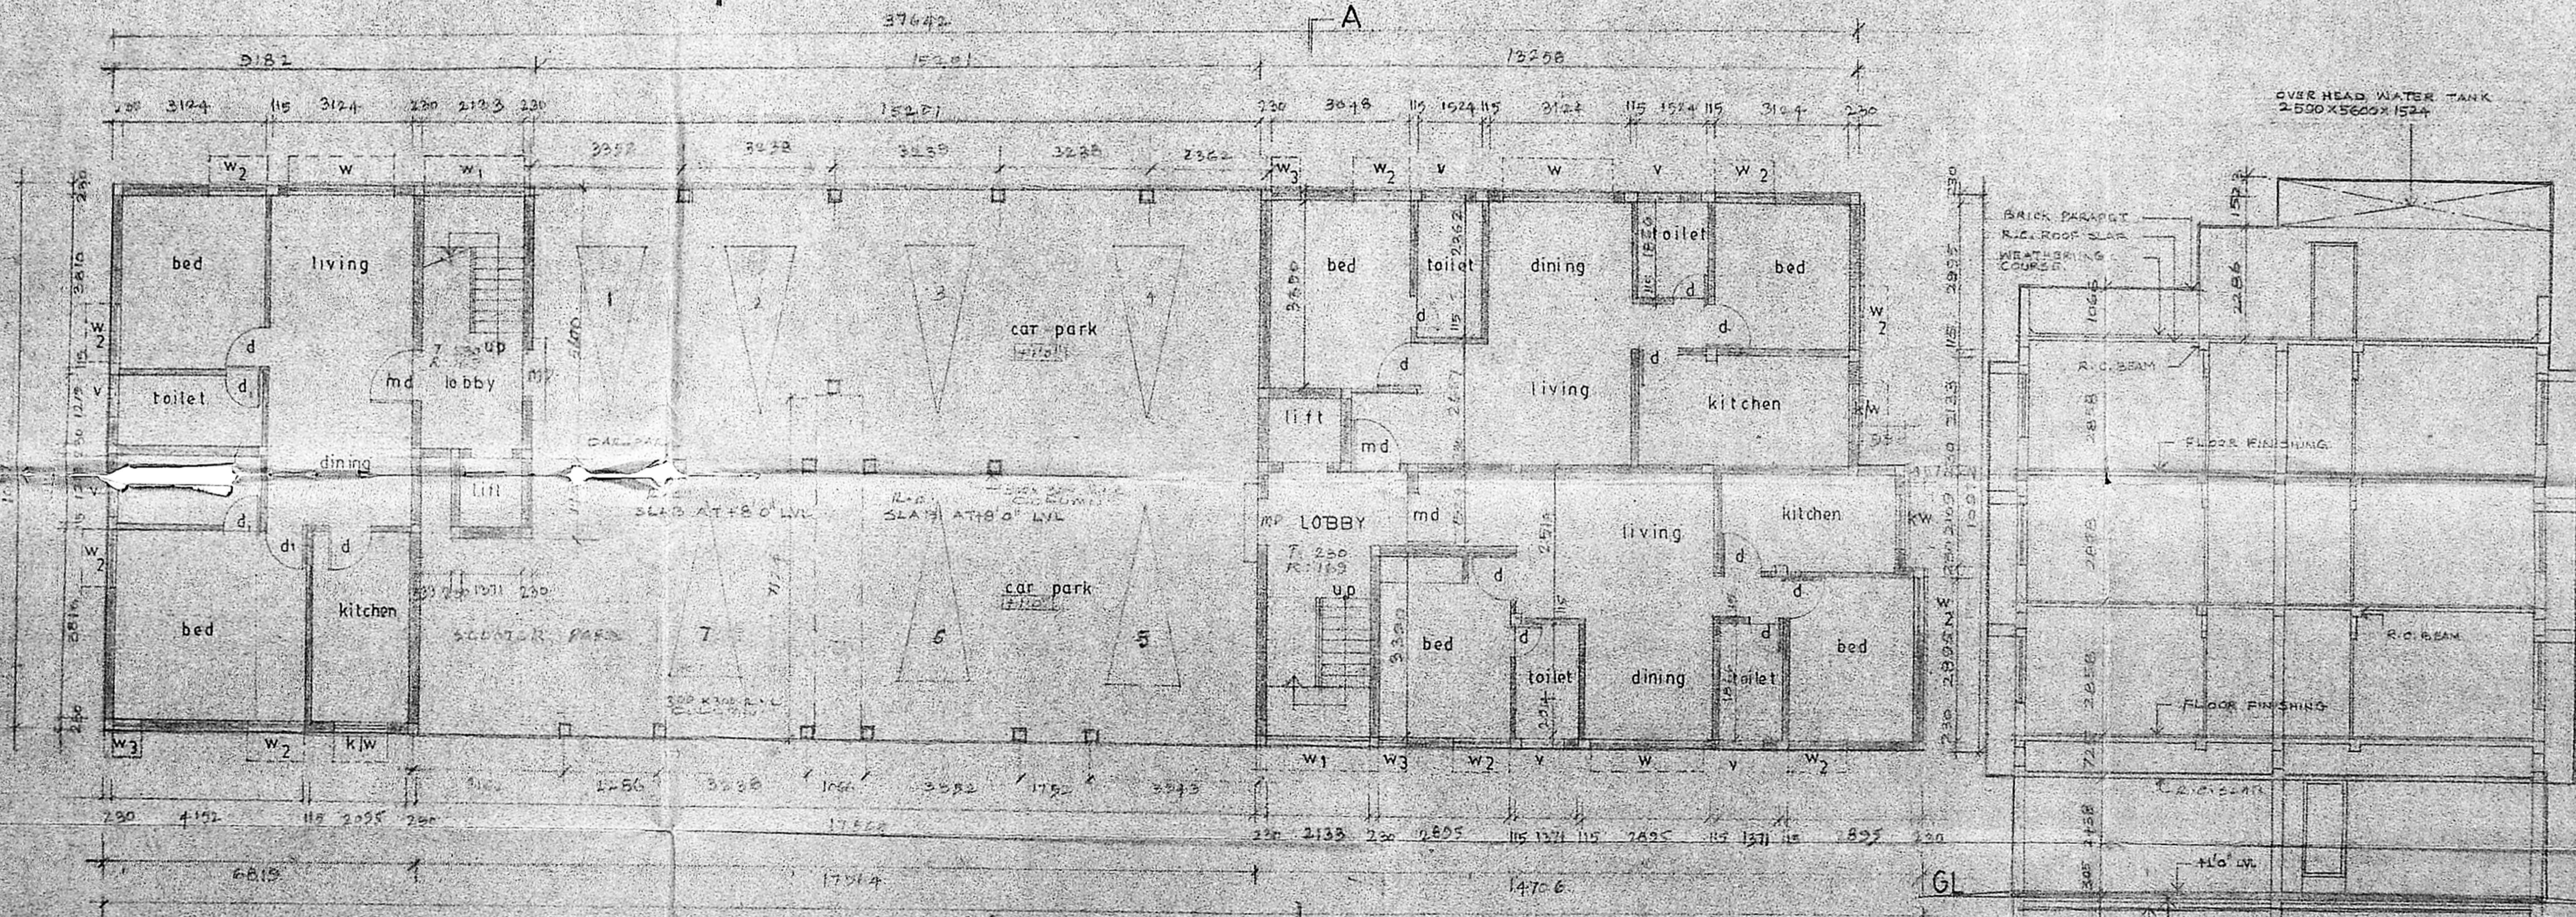

GROUND FLOOR PLAN
SCALE: 1" = 8' 0" (1:100)

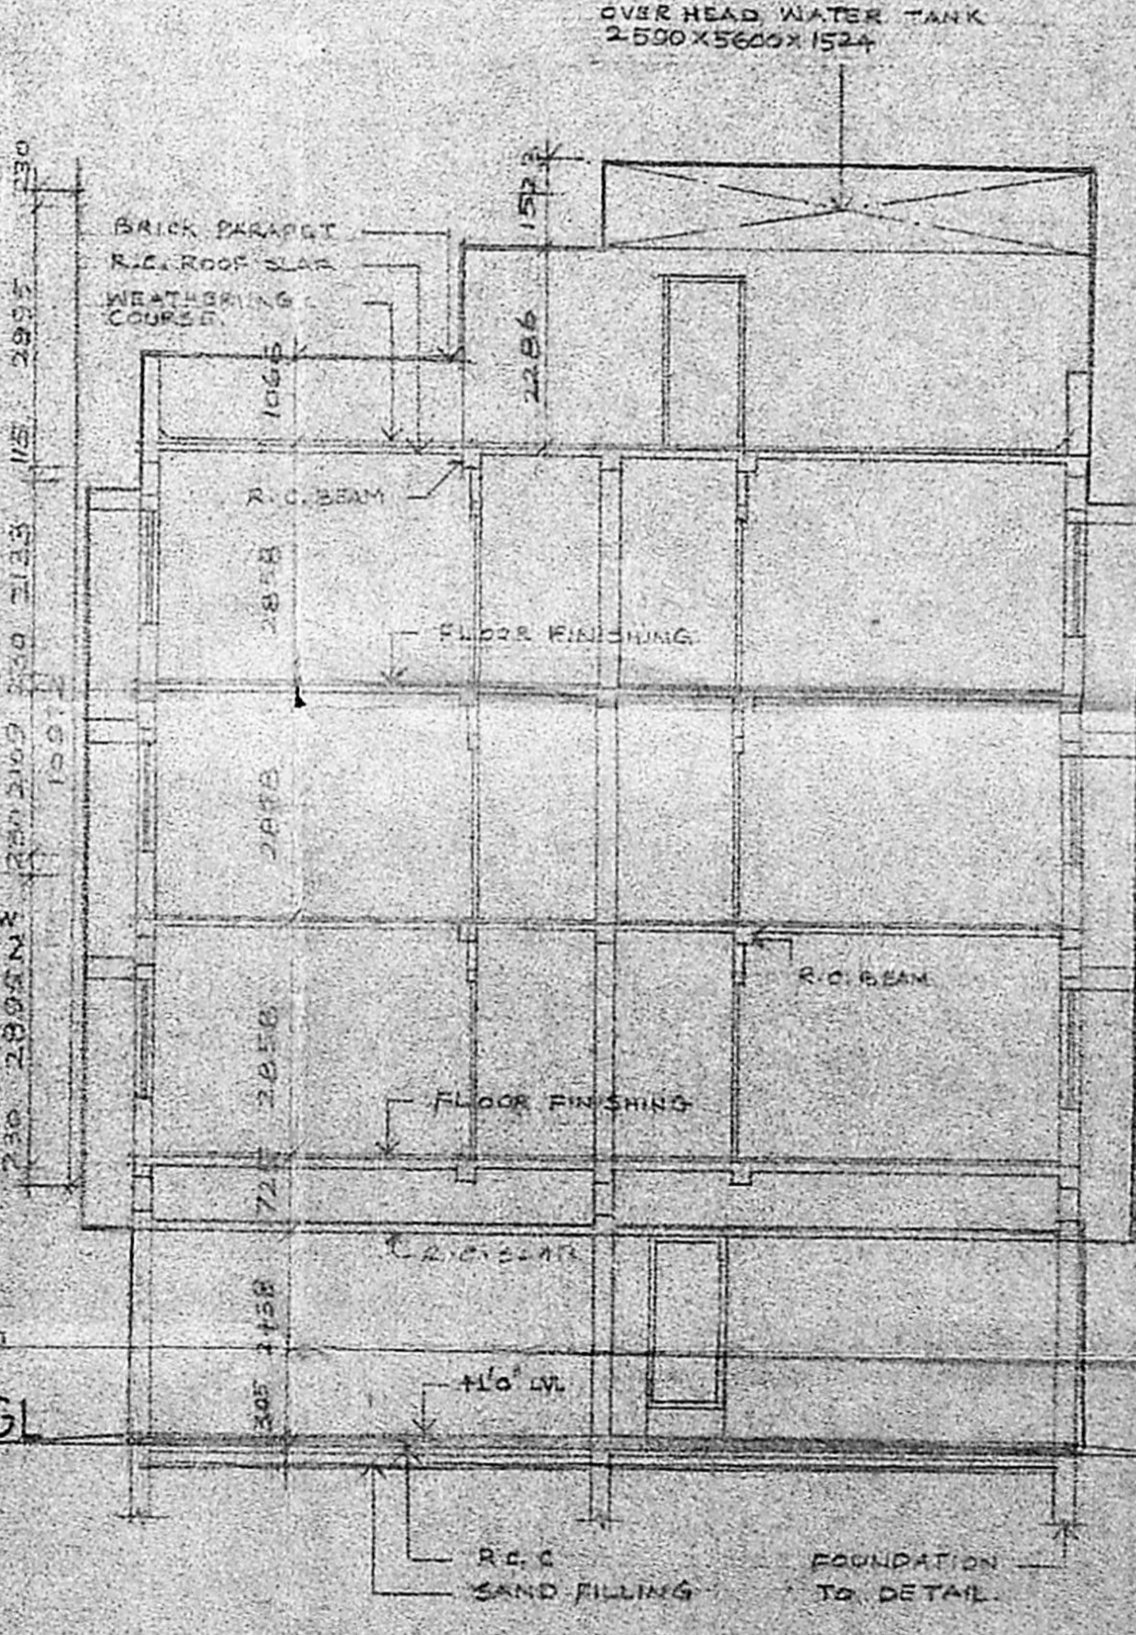

SECTION BB
SCALE: 1" = 8' 0"

COLOUR CODE REFERENCE

- PROPOSED WORK
- EXISTING ROAD
- BOUNDARY LINE
- SEWER LINE
- WATER LINE

SIGNATURE OF OWNER: *[Signature]*
 SIGNATURE OF LICENSED SURVEYOR: *[Signature]*
 K. VENUGOPAL A. E. S. I. E. S.
 CONSULTING CIVIL ENGINEER
 LICENSE NO. 139/1987
 204, SATHIYAN STREET
 NEELAKANDAM, CHENNAI
 MADRAS - 600 024

PROPOSED ADDITIONAL BLOCK OF FLATS FOR
 MR. SYED YACOOB ON R.S. NO. 139 / BLOCK NO. 1 AT
 K.A. SIVASANKAR STREET OFF HALLS ROAD,
 MADRAS - 10.

FLOOR PLANS ELEVATION SECTION SITE PLAN KEY PLAN & ETC

SCALE: VARIED
 DATE: 24. 10. 89
 DRA. W. G. DHANSEKARAN

ARCHITECTS:
SELVARAJAN & ASSOCIATES.
 1, SARANGAPANI STREET
 T. NAGAR, MADRAS - 10