




ELEVATION

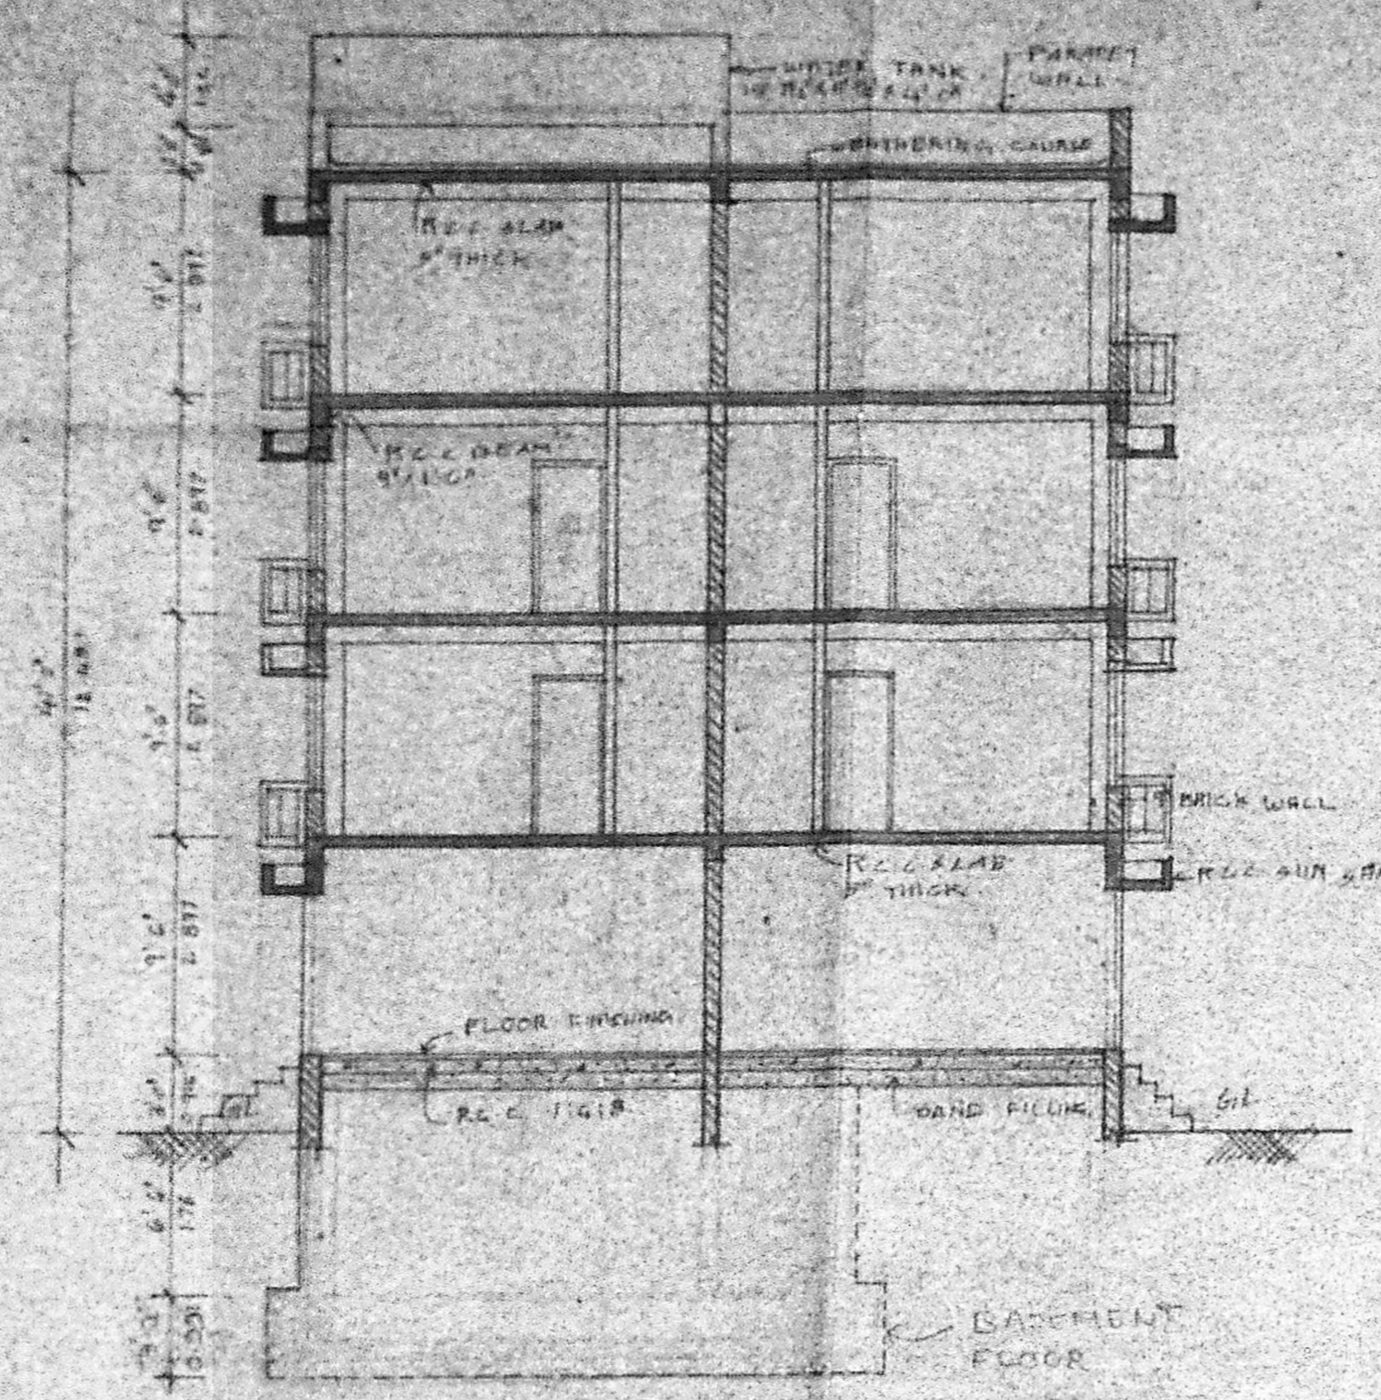


SECTION AA

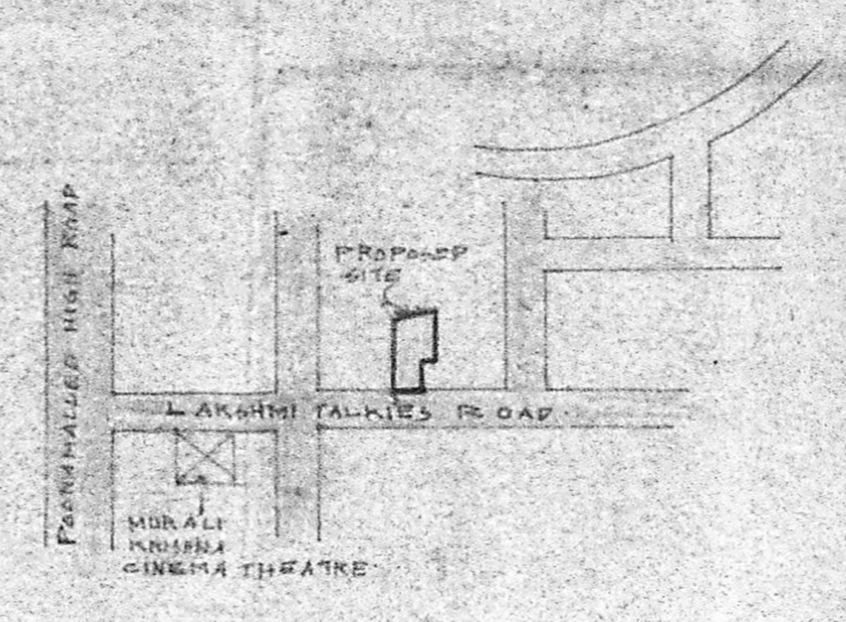


KEY PLAN

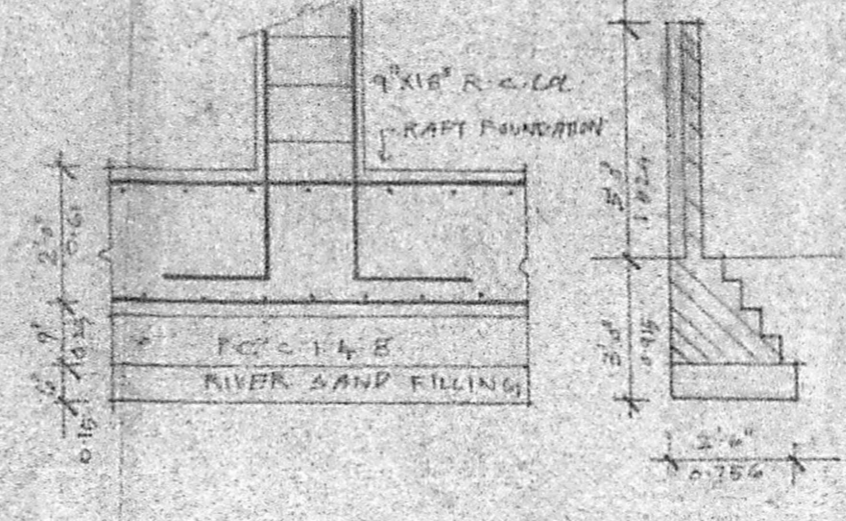

FOUNDATION DETAIL

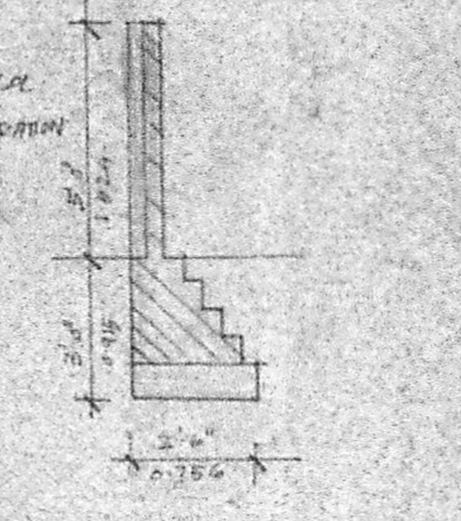

COMPOUND WALL DETAIL

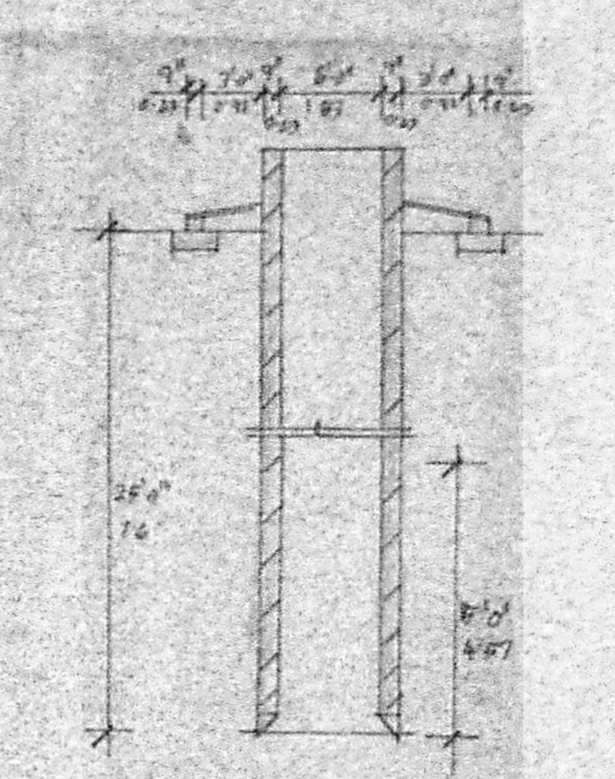


SECTION FOR WELL


MMDA 181/PP No. 1
 C.No. 2322/90
 ASST. SECRETARY
 PART I 7/4/90
 PART II
 A.P. D.P.

| SCHEDULE OF JOINERY | | |
|---------------------|-------------|---------------------------|
| TYPE | SIZE | DESCRIPTION |
| DN | 6'0" x 7'0" | TU-GRADED DARK CUM WINDOW |
| D1 | 4'0" x 7'0" | TU PANELLED DOOR |
| D2 | 3'0" x 7'0" | " |
| D3 | 3'0" x 7'0" | " |
| D4 | 2'0" x 7'0" | " |
| D5 | 2'0" x 7'0" | " |
- SPECIFICATIONS
- R.C. RAFT FOUNDATION
 - 1" x 6" x 14" OVER RIVER SAND FILLING
 - MARBLE FLOORING
 - BRICK WORK IN BASEMENT AS SUPERSTRUCTURE IN CEMENT MORTAR 1:6
 - WALLS AND PARTITION BY 4" C.P.
 - WALLS ARE PAINTED BY 2" C.P.
 - LINOLEUM OVER OPENINGS
 - JOINERY IN TEAK WOOD
 - ROOF COVERED BY R.C. SLAB
 - ALL R.C. WORK IN CEMENT CONCRETE 1:2:4
 - WEATHERING COURSE LAY WITH PROPER SLOPE

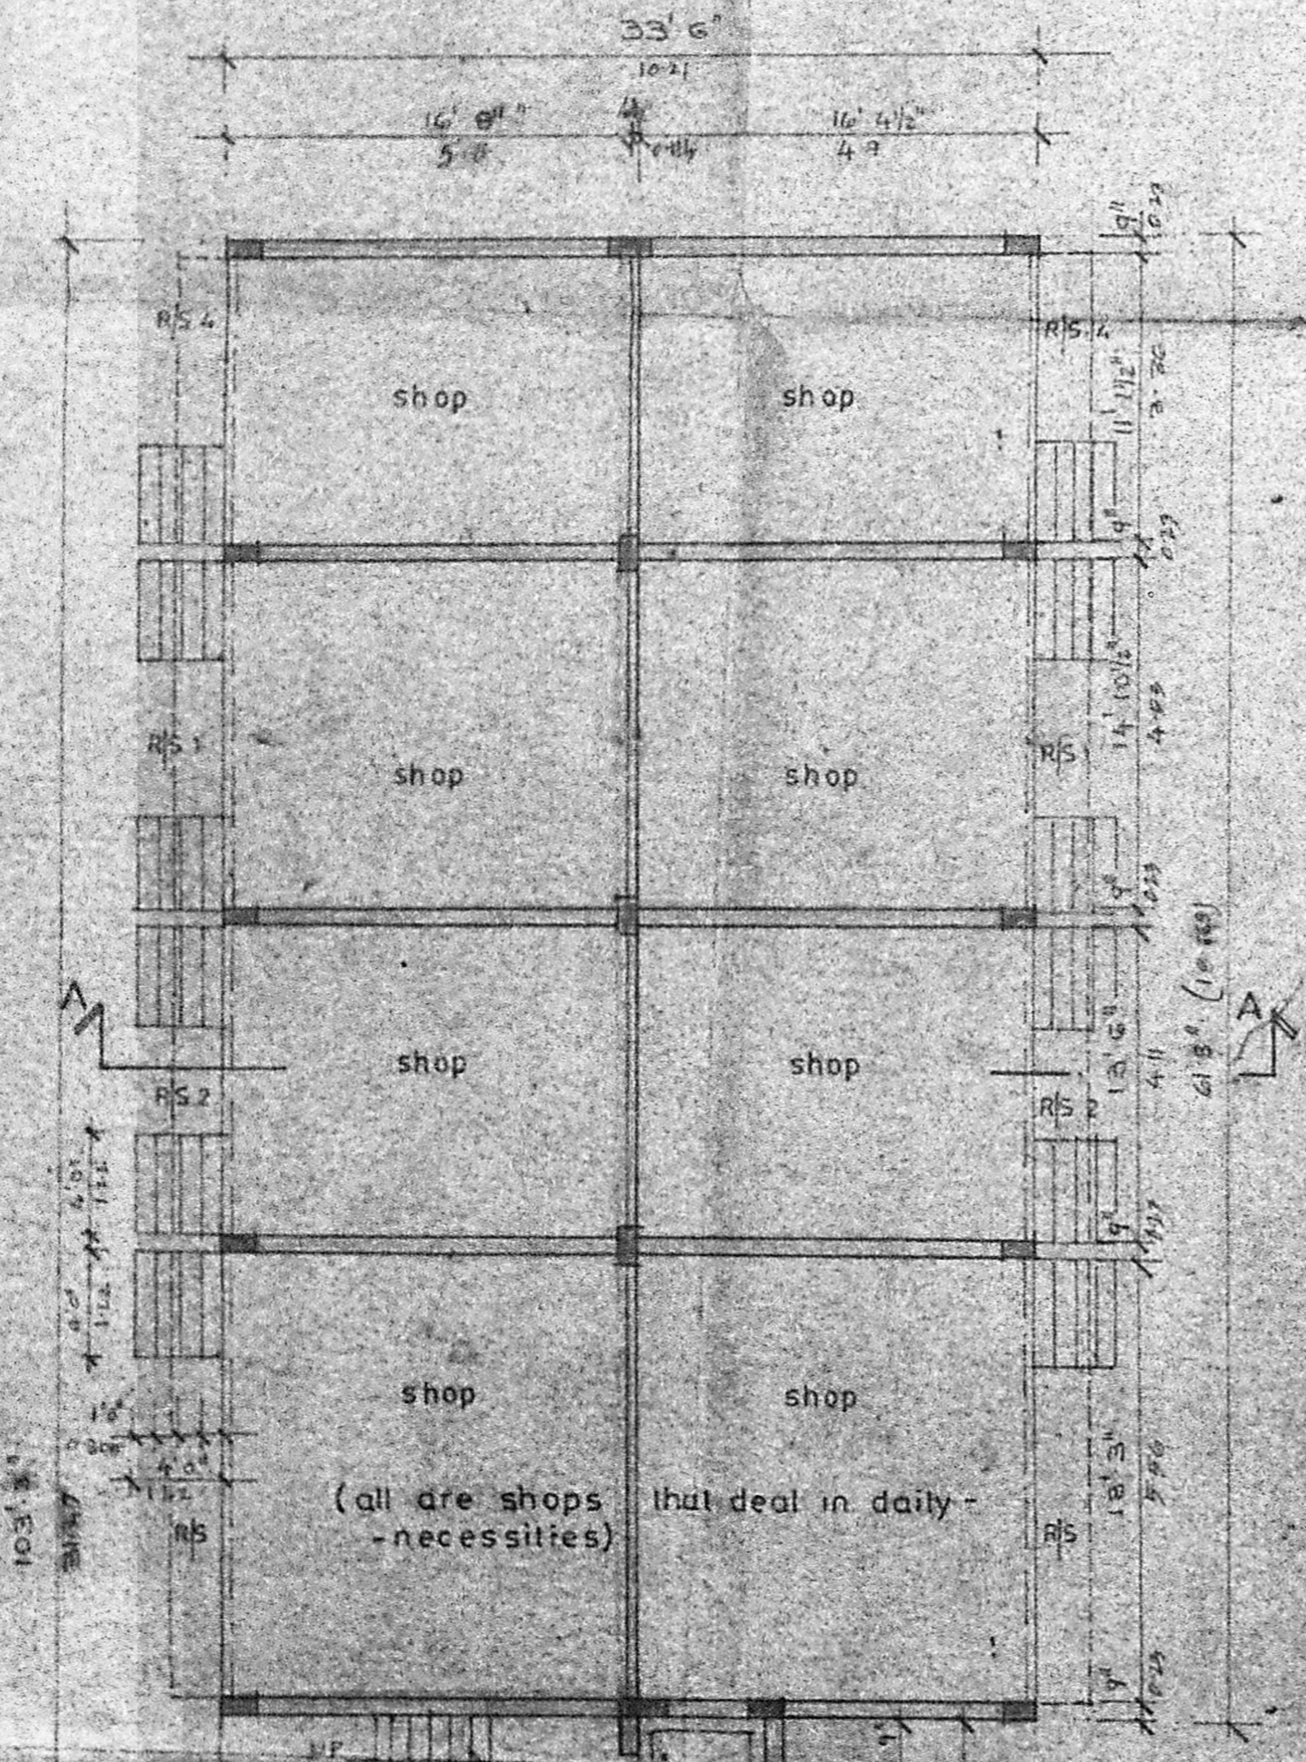

GROUND FLOOR PLAN

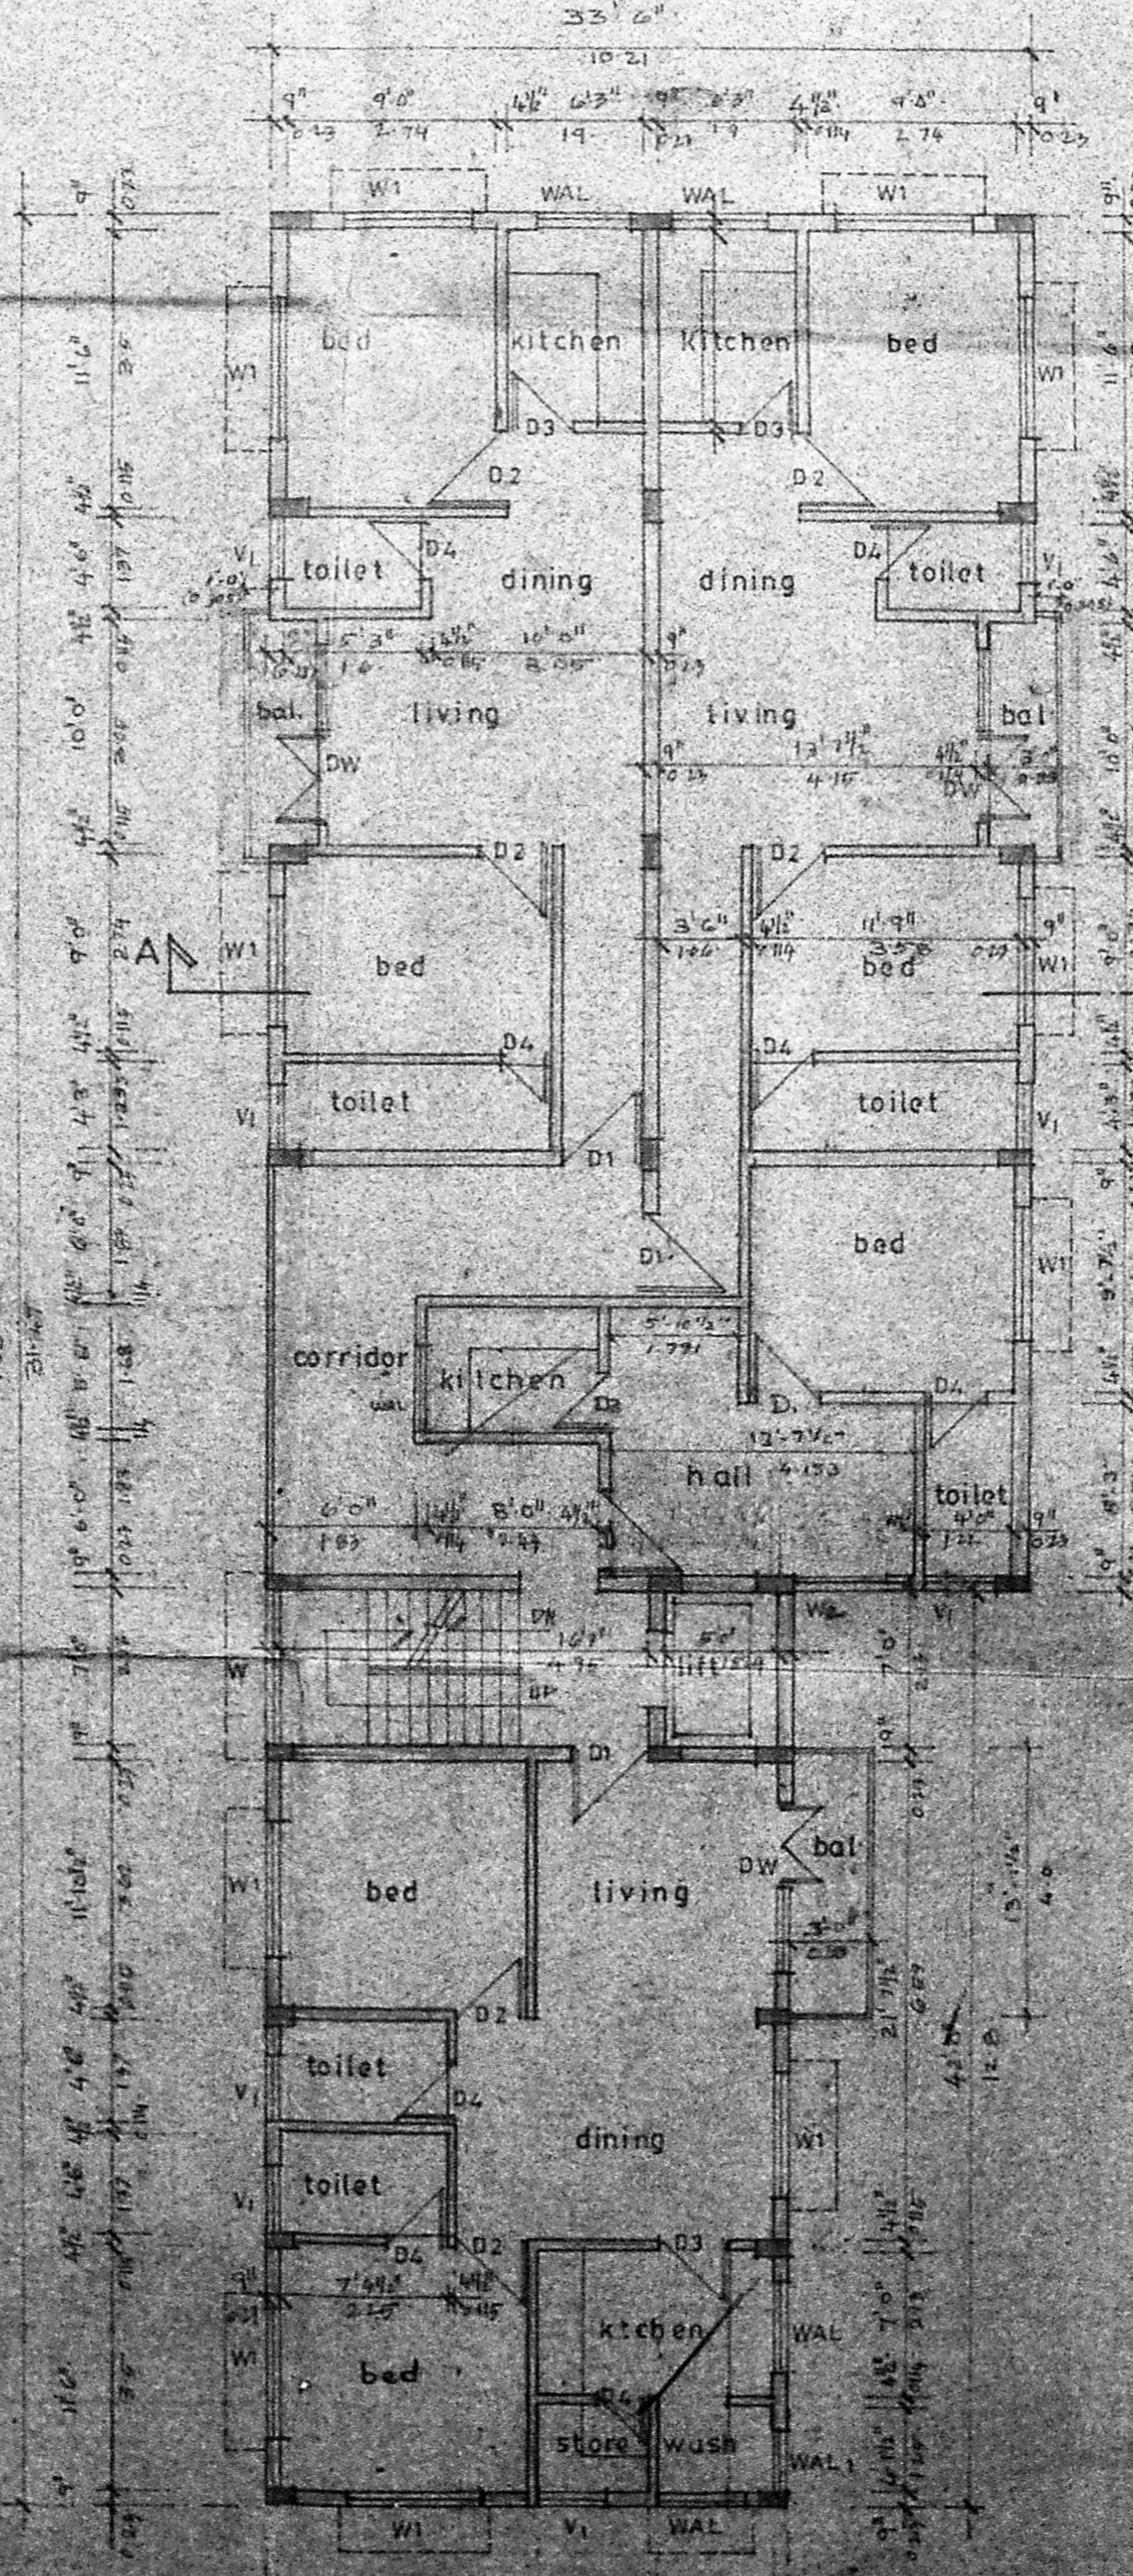

TYPICAL FLOOR PLAN

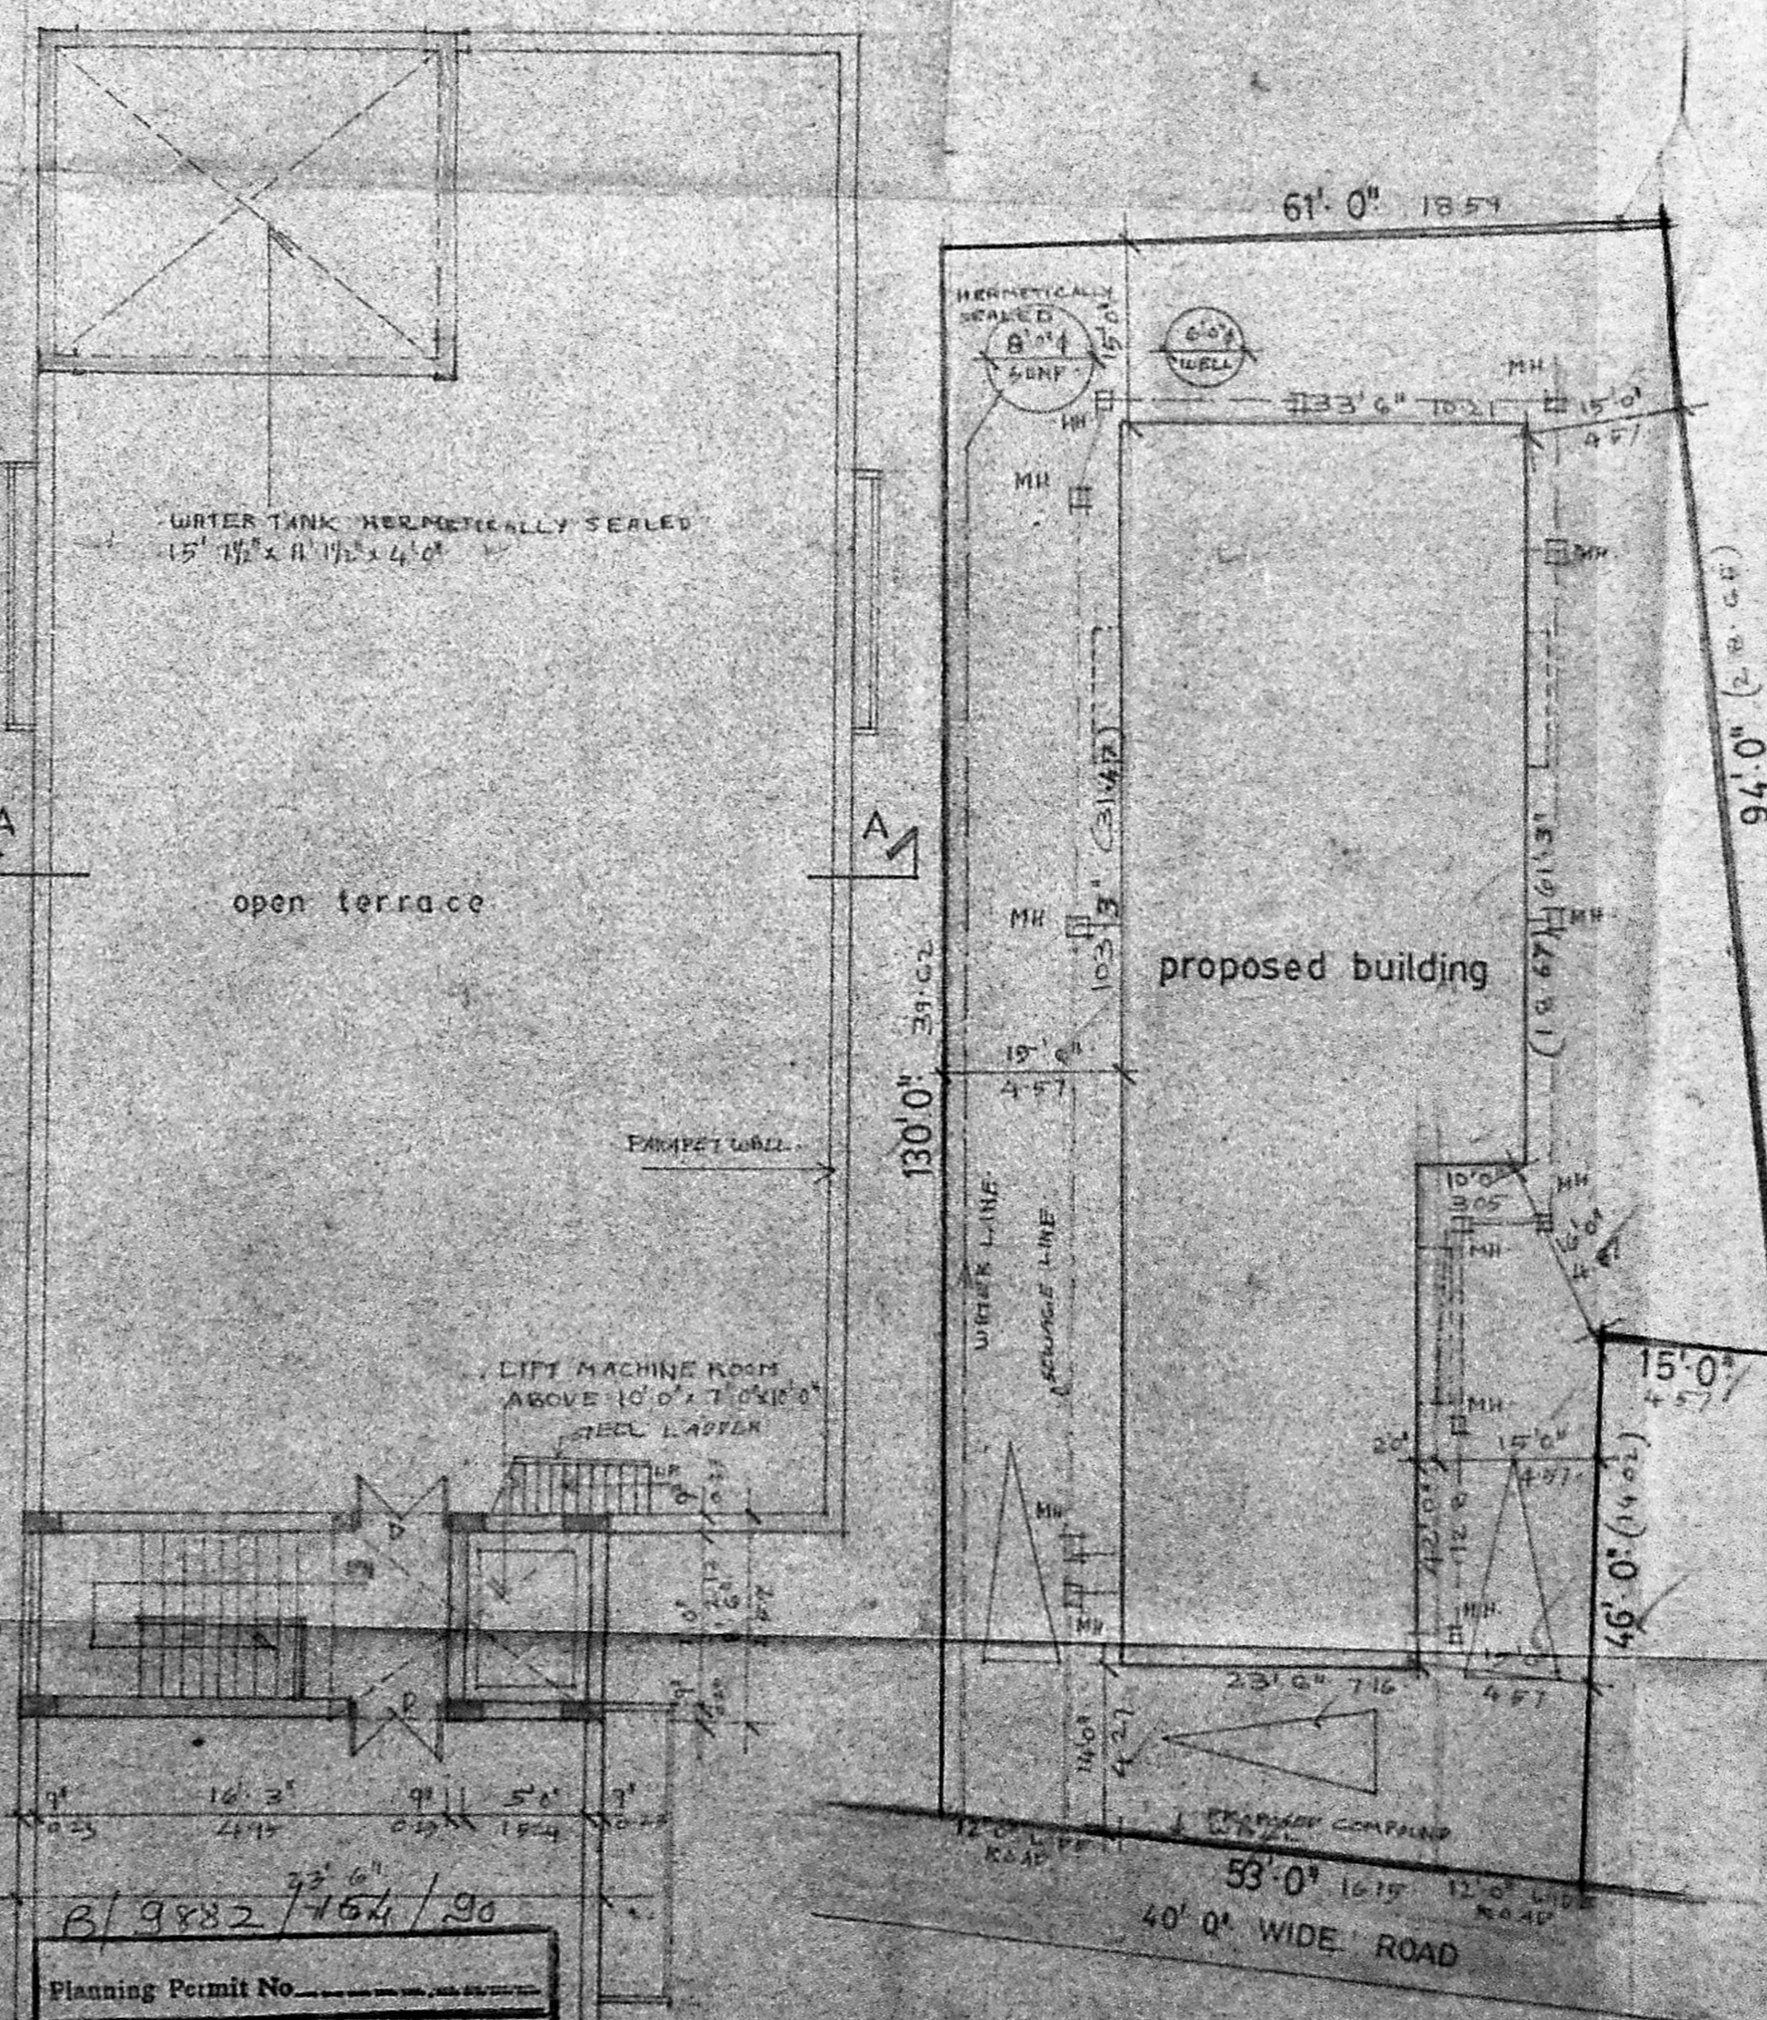

TERRACE PLAN

AREA STATEMENT

| | sq.ft. | sq.m. |
|--------------------------|------------|---------|
| PLOT AREA | 8234.000 | 765.26 |
| BASEMENT FLOOR AREA | 1006.625 | 93.43 |
| GROUND | 3038.375 | 282.62 |
| FIRST | 3099.750 | 287.28 |
| SECOND | 3099.750 | 287.28 |
| THIRD | 3099.750 | 287.28 |
| STAIR CASE AND ROOM AREA | 199.750 | 18.54 |
| TOTAL | 12,338.125 | 1147.46 |

F.S.S. UTILISED - 1-498

COLOUR INDEX

| | |
|------------------------|--|
| PROPOSED COLOURED THUS | |
| ROAD COLOURED THUS | |
| BOUNDARY COLOURED THUS | |

PROPOSED FLATS AT
 DOOR NO 43 LAKSHMI TALKIES ROAD
 AMINJIKARI,
 MADRAS
 SURVEY NO TS NO 37/2
 BLOCK NO-20

| | |
|--------|-----------|
| SCALE | 1" = 10' |
| DATE | 4/11/90 |
| JOB No | 112 |
| DRG No | |
| BRN | CUBA PAUL |

R. Sathyanarayana
 OWNER'S SIGNATURE

ARCHITECT
 R SATHYANARAYANA B ARCH. A.T.A.
 COUNCIL OF ARCHITECTURE
 C.A. No. 86/58/93, R.A. No. 97,
 V-137, ANNA NAGAR,
 MADRAS - 600 102.

Planning Permit No. B/9832/164/90
APPROVED
 SUBJECT TO THE CONDITIONS IN THIS OFFICIAL LETTER.
 No. B/2899/90 Date 5/11/90
 5/11/90
 FOR MEMBER SECRETARY
 MADRAS METROPOLITAN
 DEVELOPMENT AUTHORITY
 MADRAS - 600 008

NOTE: ALL FLATS ARE BELOW 100 sq. ft.
 CAR PARK REQUIRED 3
 CAR PARK PROVIDED 3