




ELEVATION

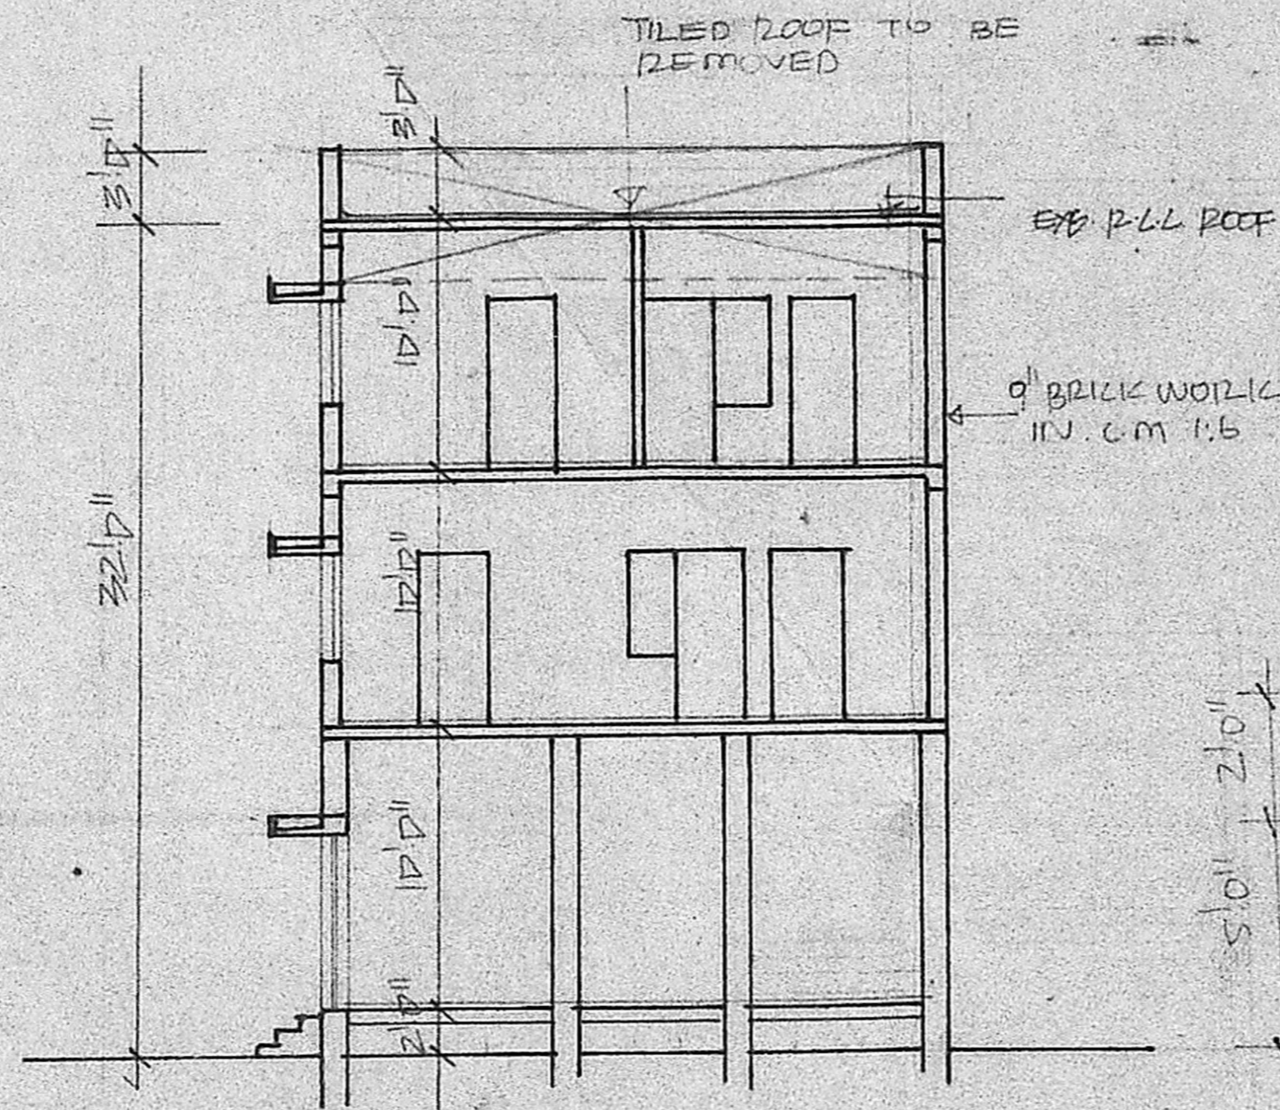


SECTION 'AB'

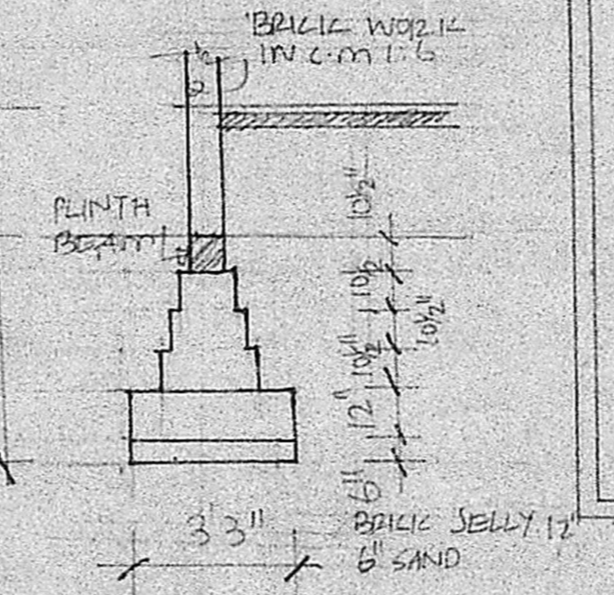

DETAIL OF FOUNDATION

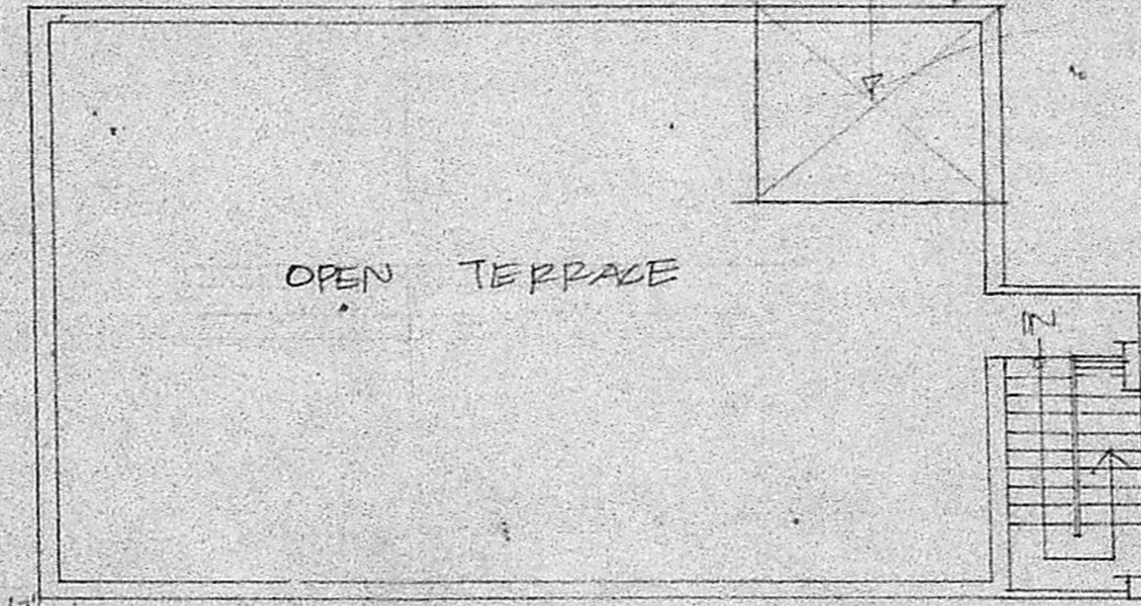

TERRACE PLAN

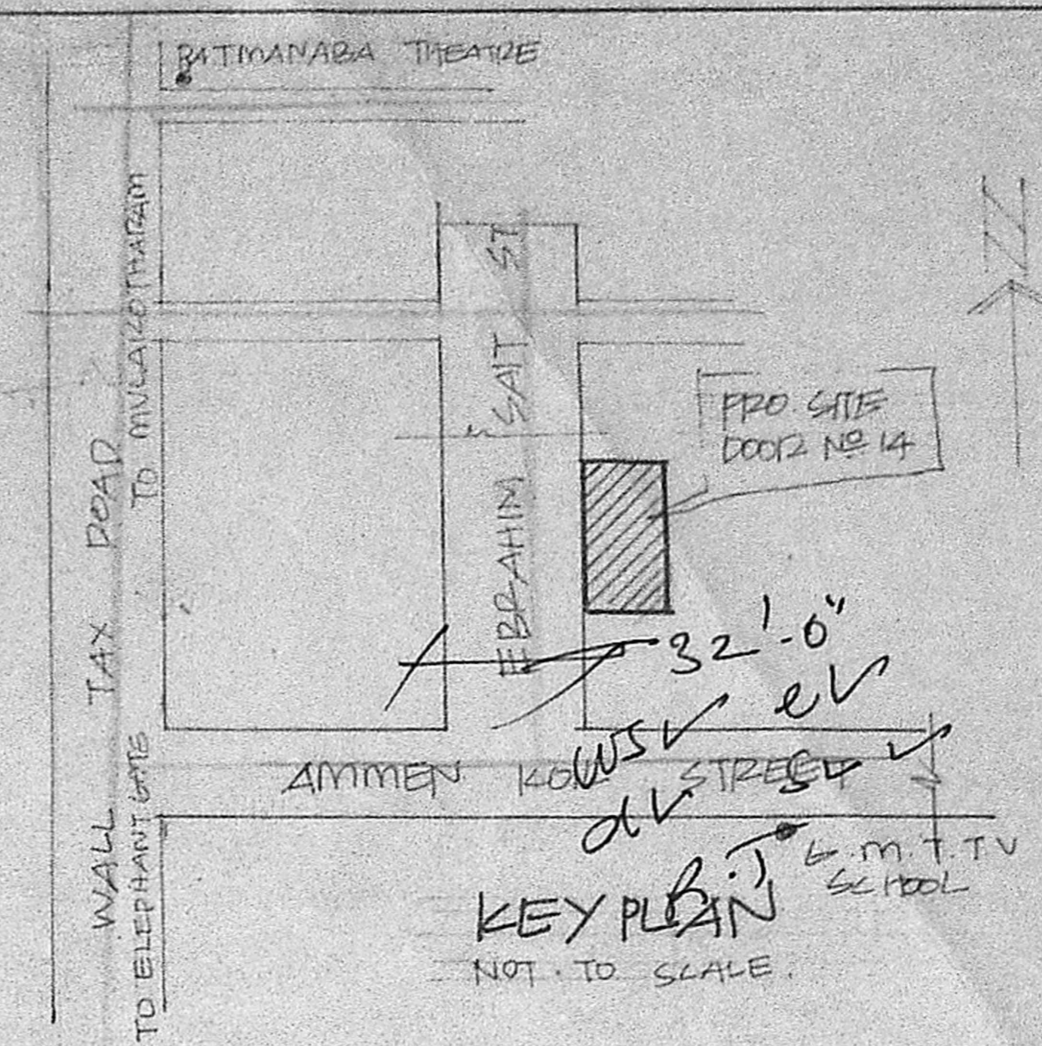

KEY PLAN
NOT TO SCALE

JOINERY	
D	PANELLED DOOR 40" X 80"
D1	" " 36" X 80"
D2	" " 26" X 70"
W	PANELLED WINDOW 36" X 46"
W1	" " 40" X 46"
W2	VENTILATOR 36" X 20"


MMDA 'B' / PP NO.	1
C.No.	B/5573/90
ASST.	
SCH. No.	1/26/3/90
PART I	
PART II	

AREA DETAILS	
TOTAL PLOT AREA	1150 SQFT
GROUND FLOOR AREA	950 "
FIRST FLOOR AREA	" "
SECOND FLOOR AREA	" "


INDEX	
PROPOSALS	---
ROAD	---
BOUNDARY	---

PRO. CHANGE OF ROOF IN DOOR NO 14 R.S NO. 124/33 BLOCK NO. AT EBRAHIM SAIT STREET, KONDITHOPE MADRAS. 79


SCALE 1"=8'-0"

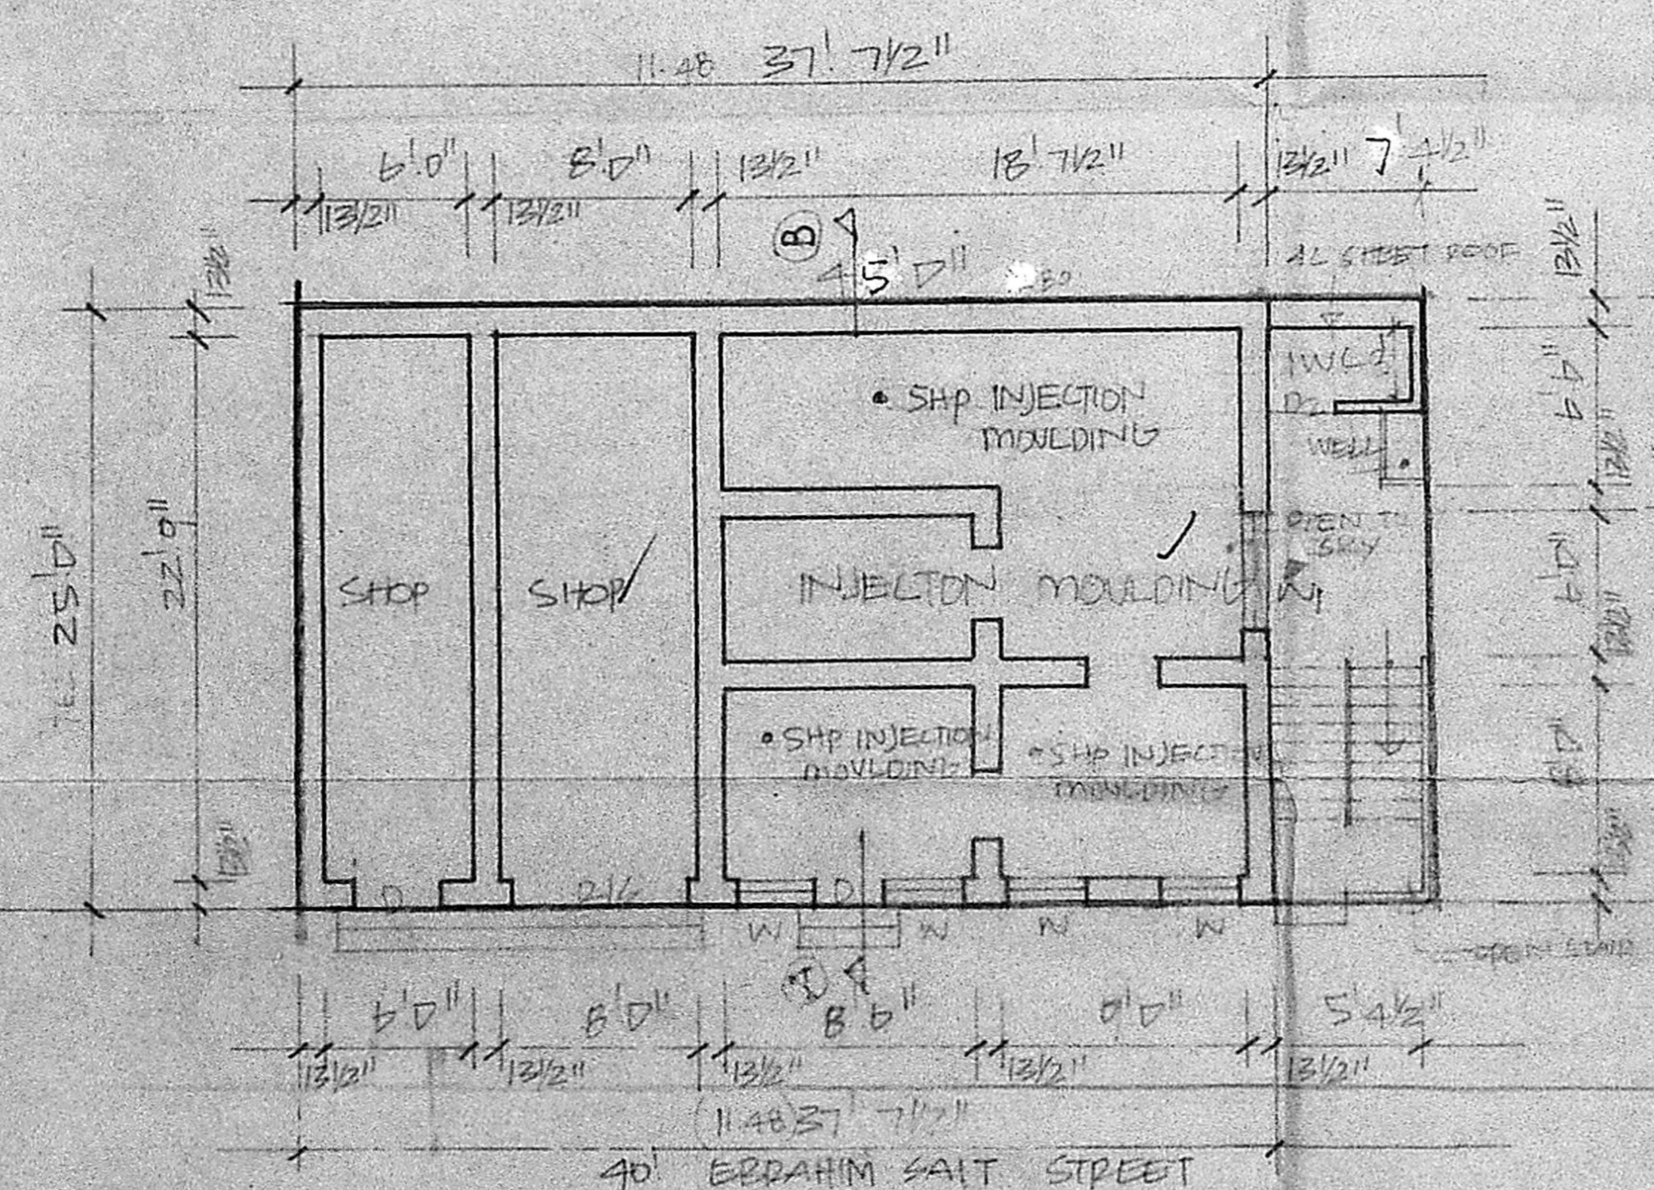

GROUND FLOOR PLAN & SITE PLAN

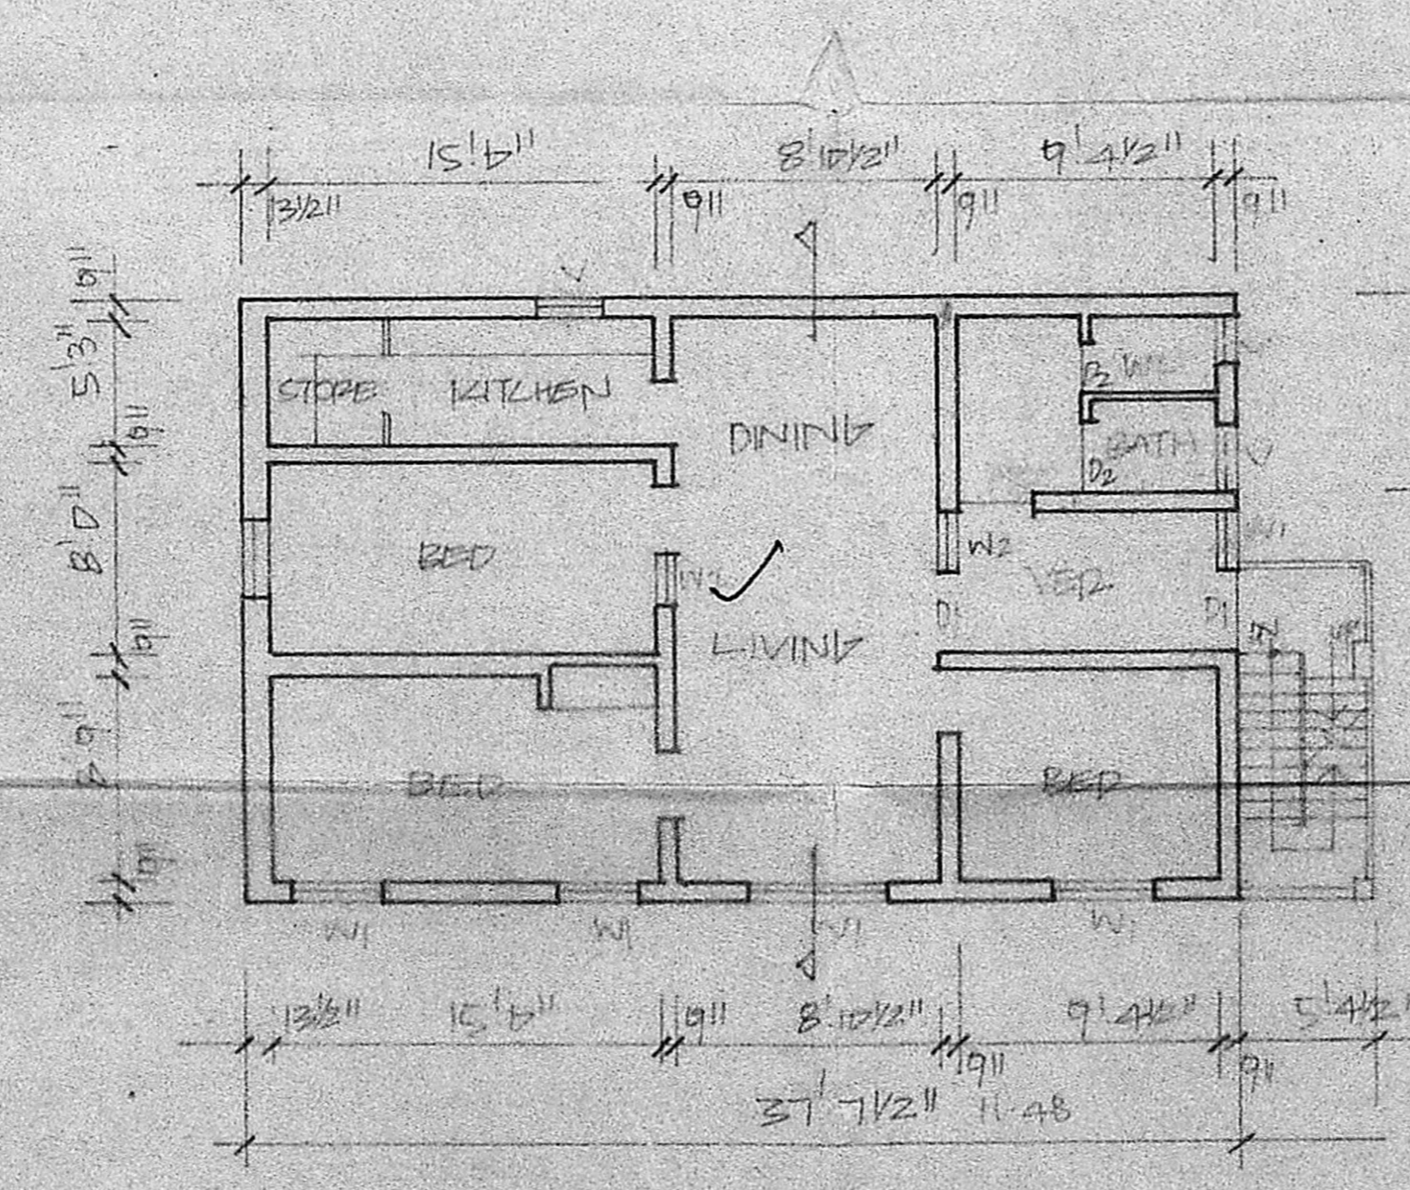

FIRST FLOOR PLAN

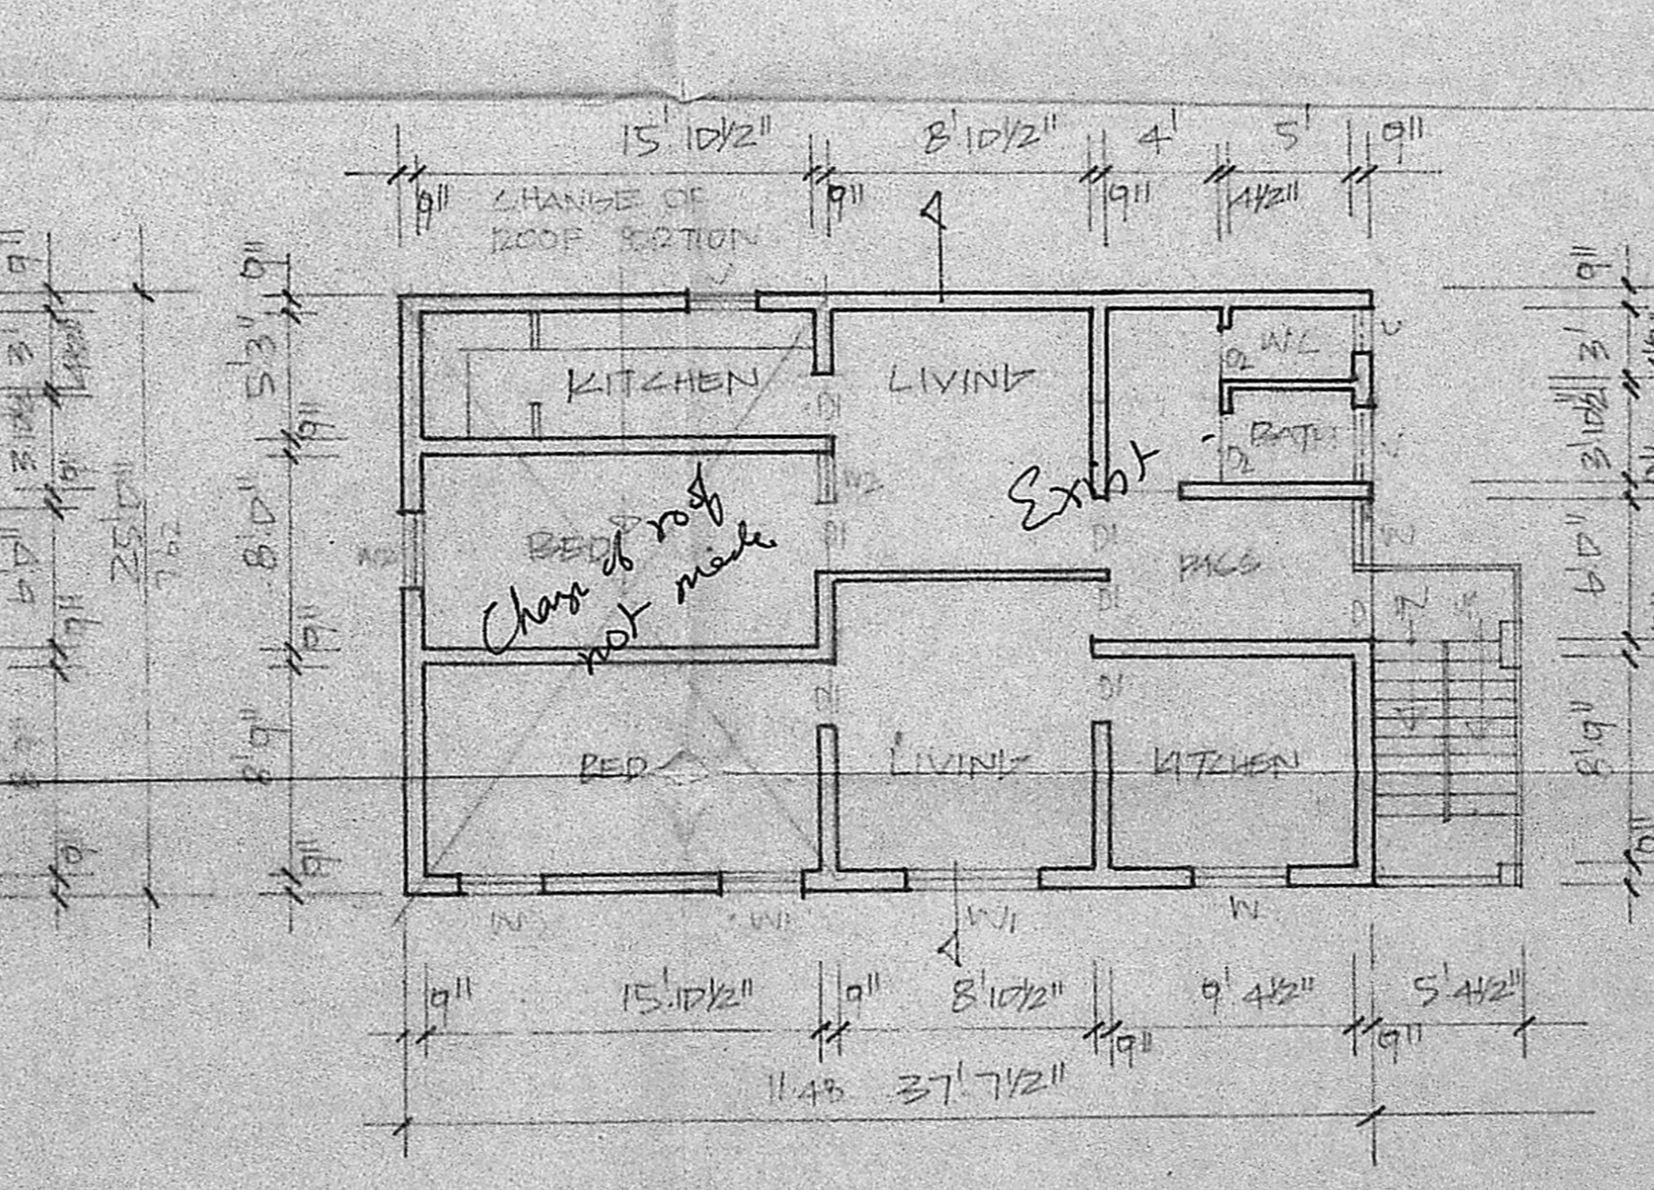

SECOND FLOOR PLAN

OWNER: *[Signature]*

[Signature]

K. VENUGOPAL
AEE (Rtd)
CONSULTING CIVIL ENGINEER
LICENSE SURVEYOR CLASS I
CORPORATION OF MADRAS
3, NEELAKADAN STREET
NUNBAMBAKKAM (LAKE AREA)
MADRAS-600 034

LICENSED SURVEYOR