



FRONT ELEVATION

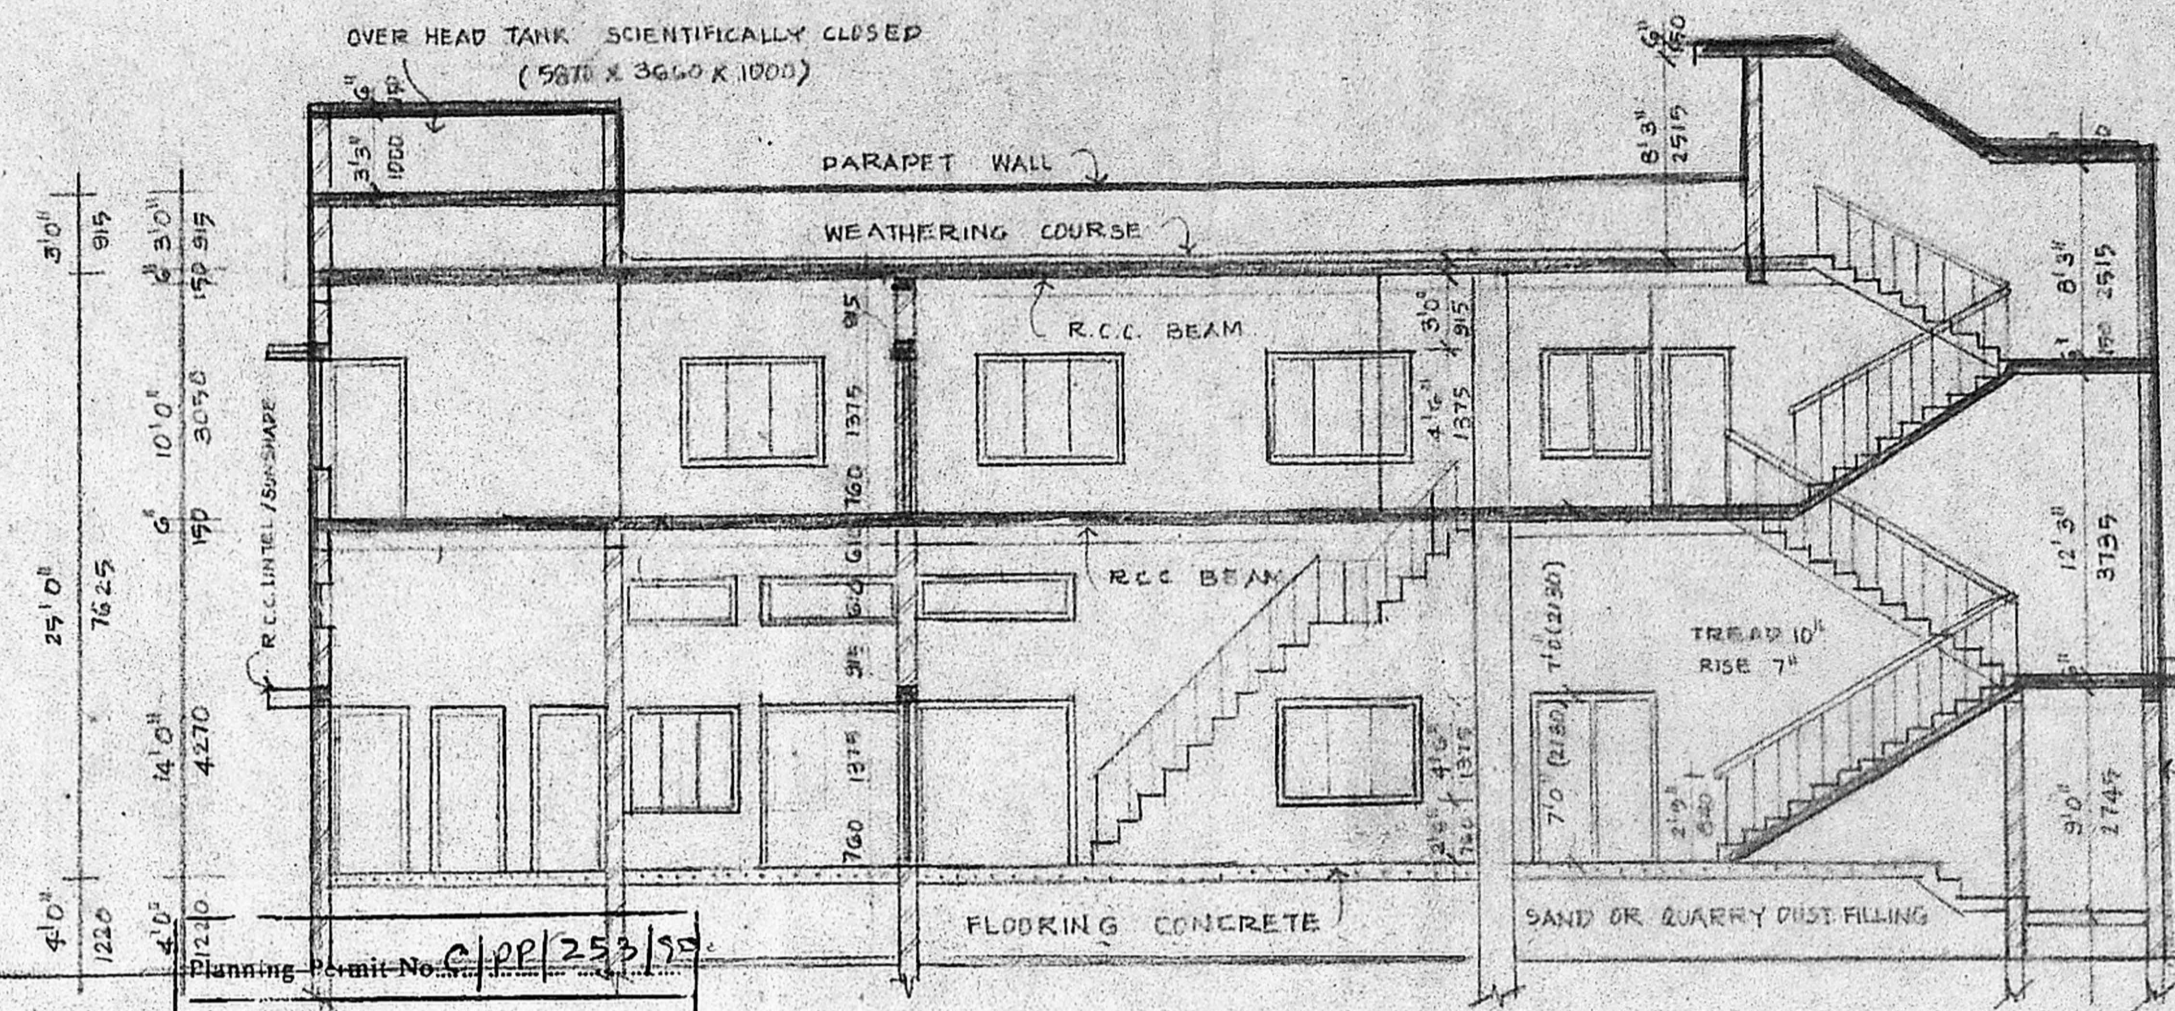

SECTION ON A A

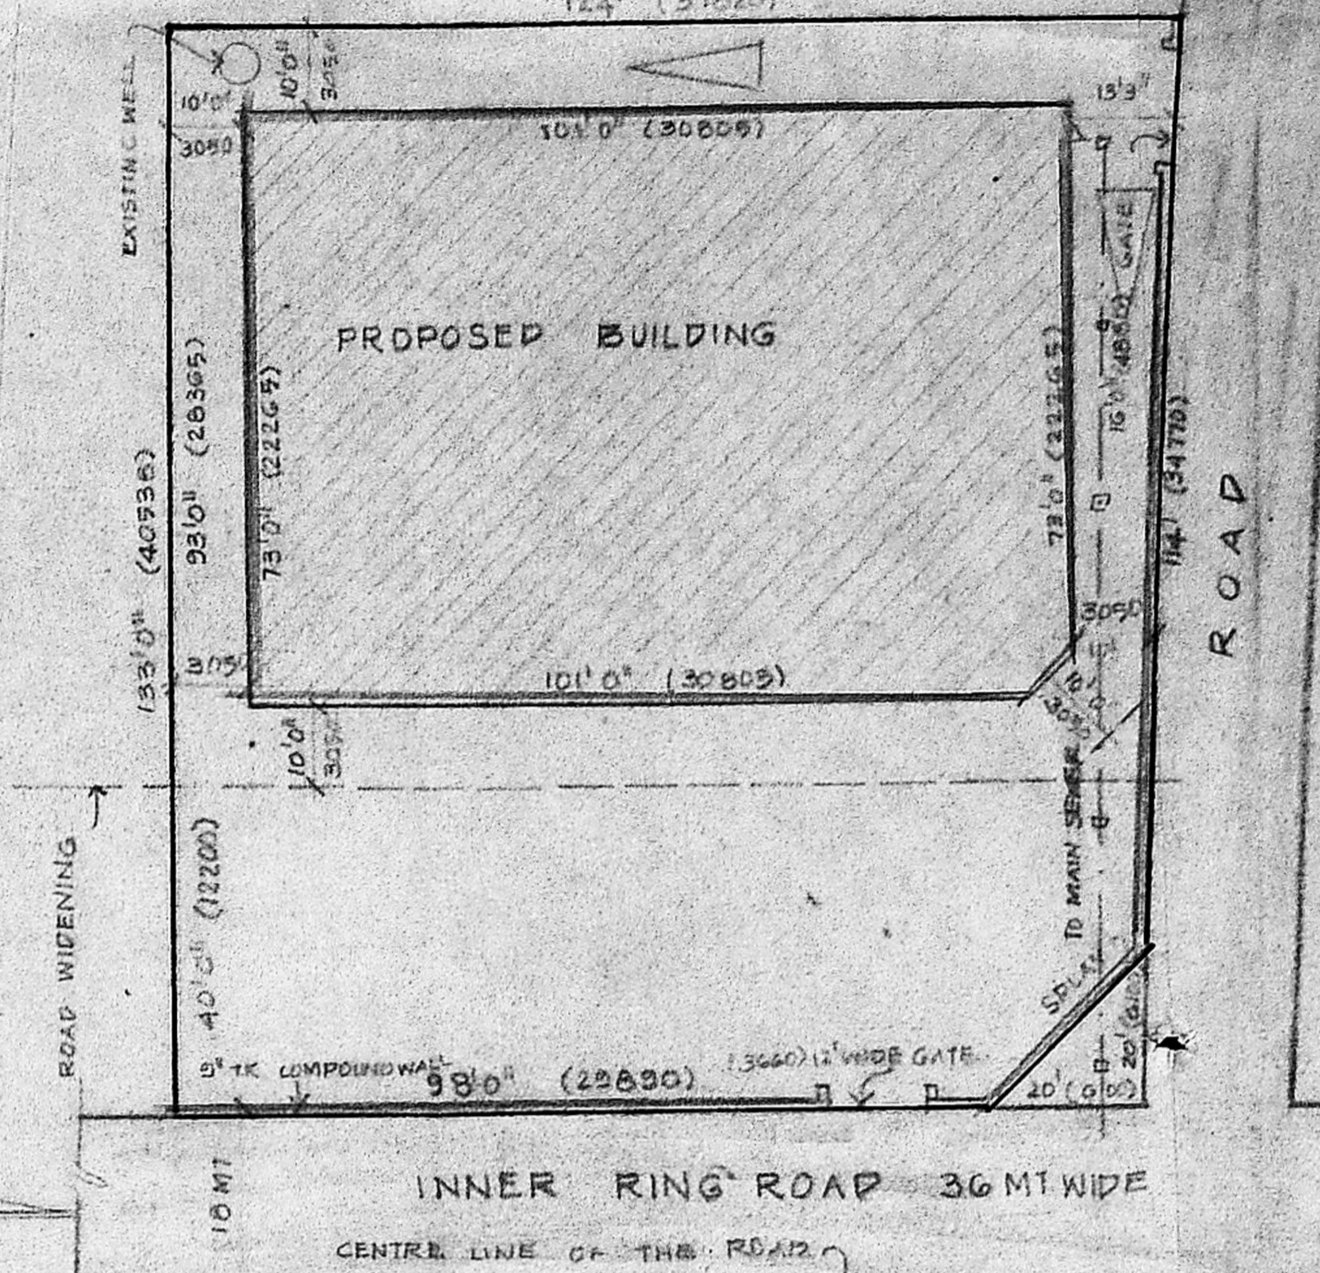

SITE PLAN SCALE 1"=24' OR 1:2880

APPROVED
 SUBJECT TO THE CONDITIONS IN THIS OFFICE LETTER.
 No. C-112,7615-2 Date: 1.1.85
 FOR MEMBER SECRETARY
 MADRAS METROPOLITAN
 DEVELOPMENT AUTHORITY
 MADRAS 600 003

SPECIFICATIONS

FOUNDATION	RCC COLUMN 12" x 12" OVER P.C.C. 1:4 OVER SAND CUSHION
SUPER STRUCTURE	FIRST CLASS BRICK WORK IN C.M. 1:4
RCC WORKS	ALL RCC WORK SHOULD BE IN MIX 1:2:4 WITH ADEQUATE REINFORCEMENT
PLASTERING	INSIDE AND OUTSIDE WALLS SHOULD BE IN C.M. 1:5 AND CEILING TO BE IN C.M. 1:3
JOINERIES	JOINERIES SHOULD BE IN FIRST CLASS TEAK WOOD
FLOORING	FLOORING SHOULD BE IN GRANOLITHIC FLOORING
WEATHERING COURSE	PRESSED TILES LAID IN C.M. 1:3 WITH CRUDE OIL MIXED OVER BRICK JELLY WITH LIME CONCRETE

SCHEDULE OF JOINERIES

M/D	MAIN DOOR	5'0" x 7'0"	1525 X 2130
D	DOOR	3'0" x 7'0"	1065 X 2130
D ₁	DOOR	3'0" x 7'0"	915 X 2130
D ₂	DOOR	2'6" x 7'0"	760 X 2130
R15	ROLLING SHUTTER	6'0" x 7'0"	2440 X 2130
R15	ROLLING SHUTTER	4'0" x 7'0"	1830 X 2130
W	WINDOW	4'0" x 4'6"	1830 X 1370
W ₁	WINDOW	3'0" x 4'6"	1525 X 1370
W ₂	WINDOW	2'0" x 4'6"	810 X 1370
V	VENTILATOR	6'0" x 2'0"	1830 X 610
V ₁	VENTILATOR	3'0" x 2'0"	915 X 610

AREA STATEMENT

PLOT AREA	16153.50	1500.6
GROUND FLOOR AREA	7347.00	582.5
FIRST FLOOR AREA	7347.00	582.5
TOTAL	14694.00	1365.0
GENERATOR ROOM	24.00	22.3
WEB COMPRESSOR	100.00	5.3
SECURITY ROOM	64.00	6.0
OFFICE AREA	2800.00	260.1

COLOUR REFERENCE

BOUNDARY LINE SHOWN IN	—————
PROPOSED WORK SHOWN IN	—————
EXISTING ROAD SHOWN IN	—————
SEWAGE LINE SHOWN IN	—————

DETAIL OF MACHINERIES

DESCRIPTION	H.P.
MACHINE 1 WEB	82.00
2 ROLAND	30.00
3 SWITCHING	0.33
4 CUTTING	3.00
5	4.02
6	2.00
7	2.50
TOTAL	123.85

NO OF WORKERS IN GROUND FLOOR - 10
 NO OF WORKERS IN FIRST FLOOR - 7

SHARATHAN PUBLICATIONS PRIVATE LIMITED.
 Director

OWNER
PROPOSED BUILDING TO HOUSE PRINTING MACHINERIES AND OFFICES AT NO 47 JAWAHARLAL NEHRU ROAD GUNDIR INDUSTRIAL ESTATE (NP) EKKADUTHANKAL MADRAS - 600 097. Div. NO - 146

CONSULTING CIVIL ENGINEER
C.R. PARTHASARATHY, B.E., M.Sc.(Engg), M.I.E.
 Licensed Surveyor
 Class I License No. 40642/85
 25, Bazulish Road, Madras-17

CHARTERED CIVIL ENGINEER
CLASS I LICENSED SURVEYOR


GROUND FLOOR PLAN, FIRST FLOOR PLAN, FRONT ELEVATION, SECTION ON A-A, SITE PLAN, TOPO PLAN, FOOTING DETAILS, COMPOUND WALL.

SCALE: 1"=81' OR 1:100 JOB NO: 188


DATE: 3.9.90 DRG NO: 2

ARCHITECTS:


BARUN ASSOCIATES
 NO. 10 ARATI ARCADE, 86 DR. R.K. SALAT, MYLAPORE, MADRAS - 600 004.

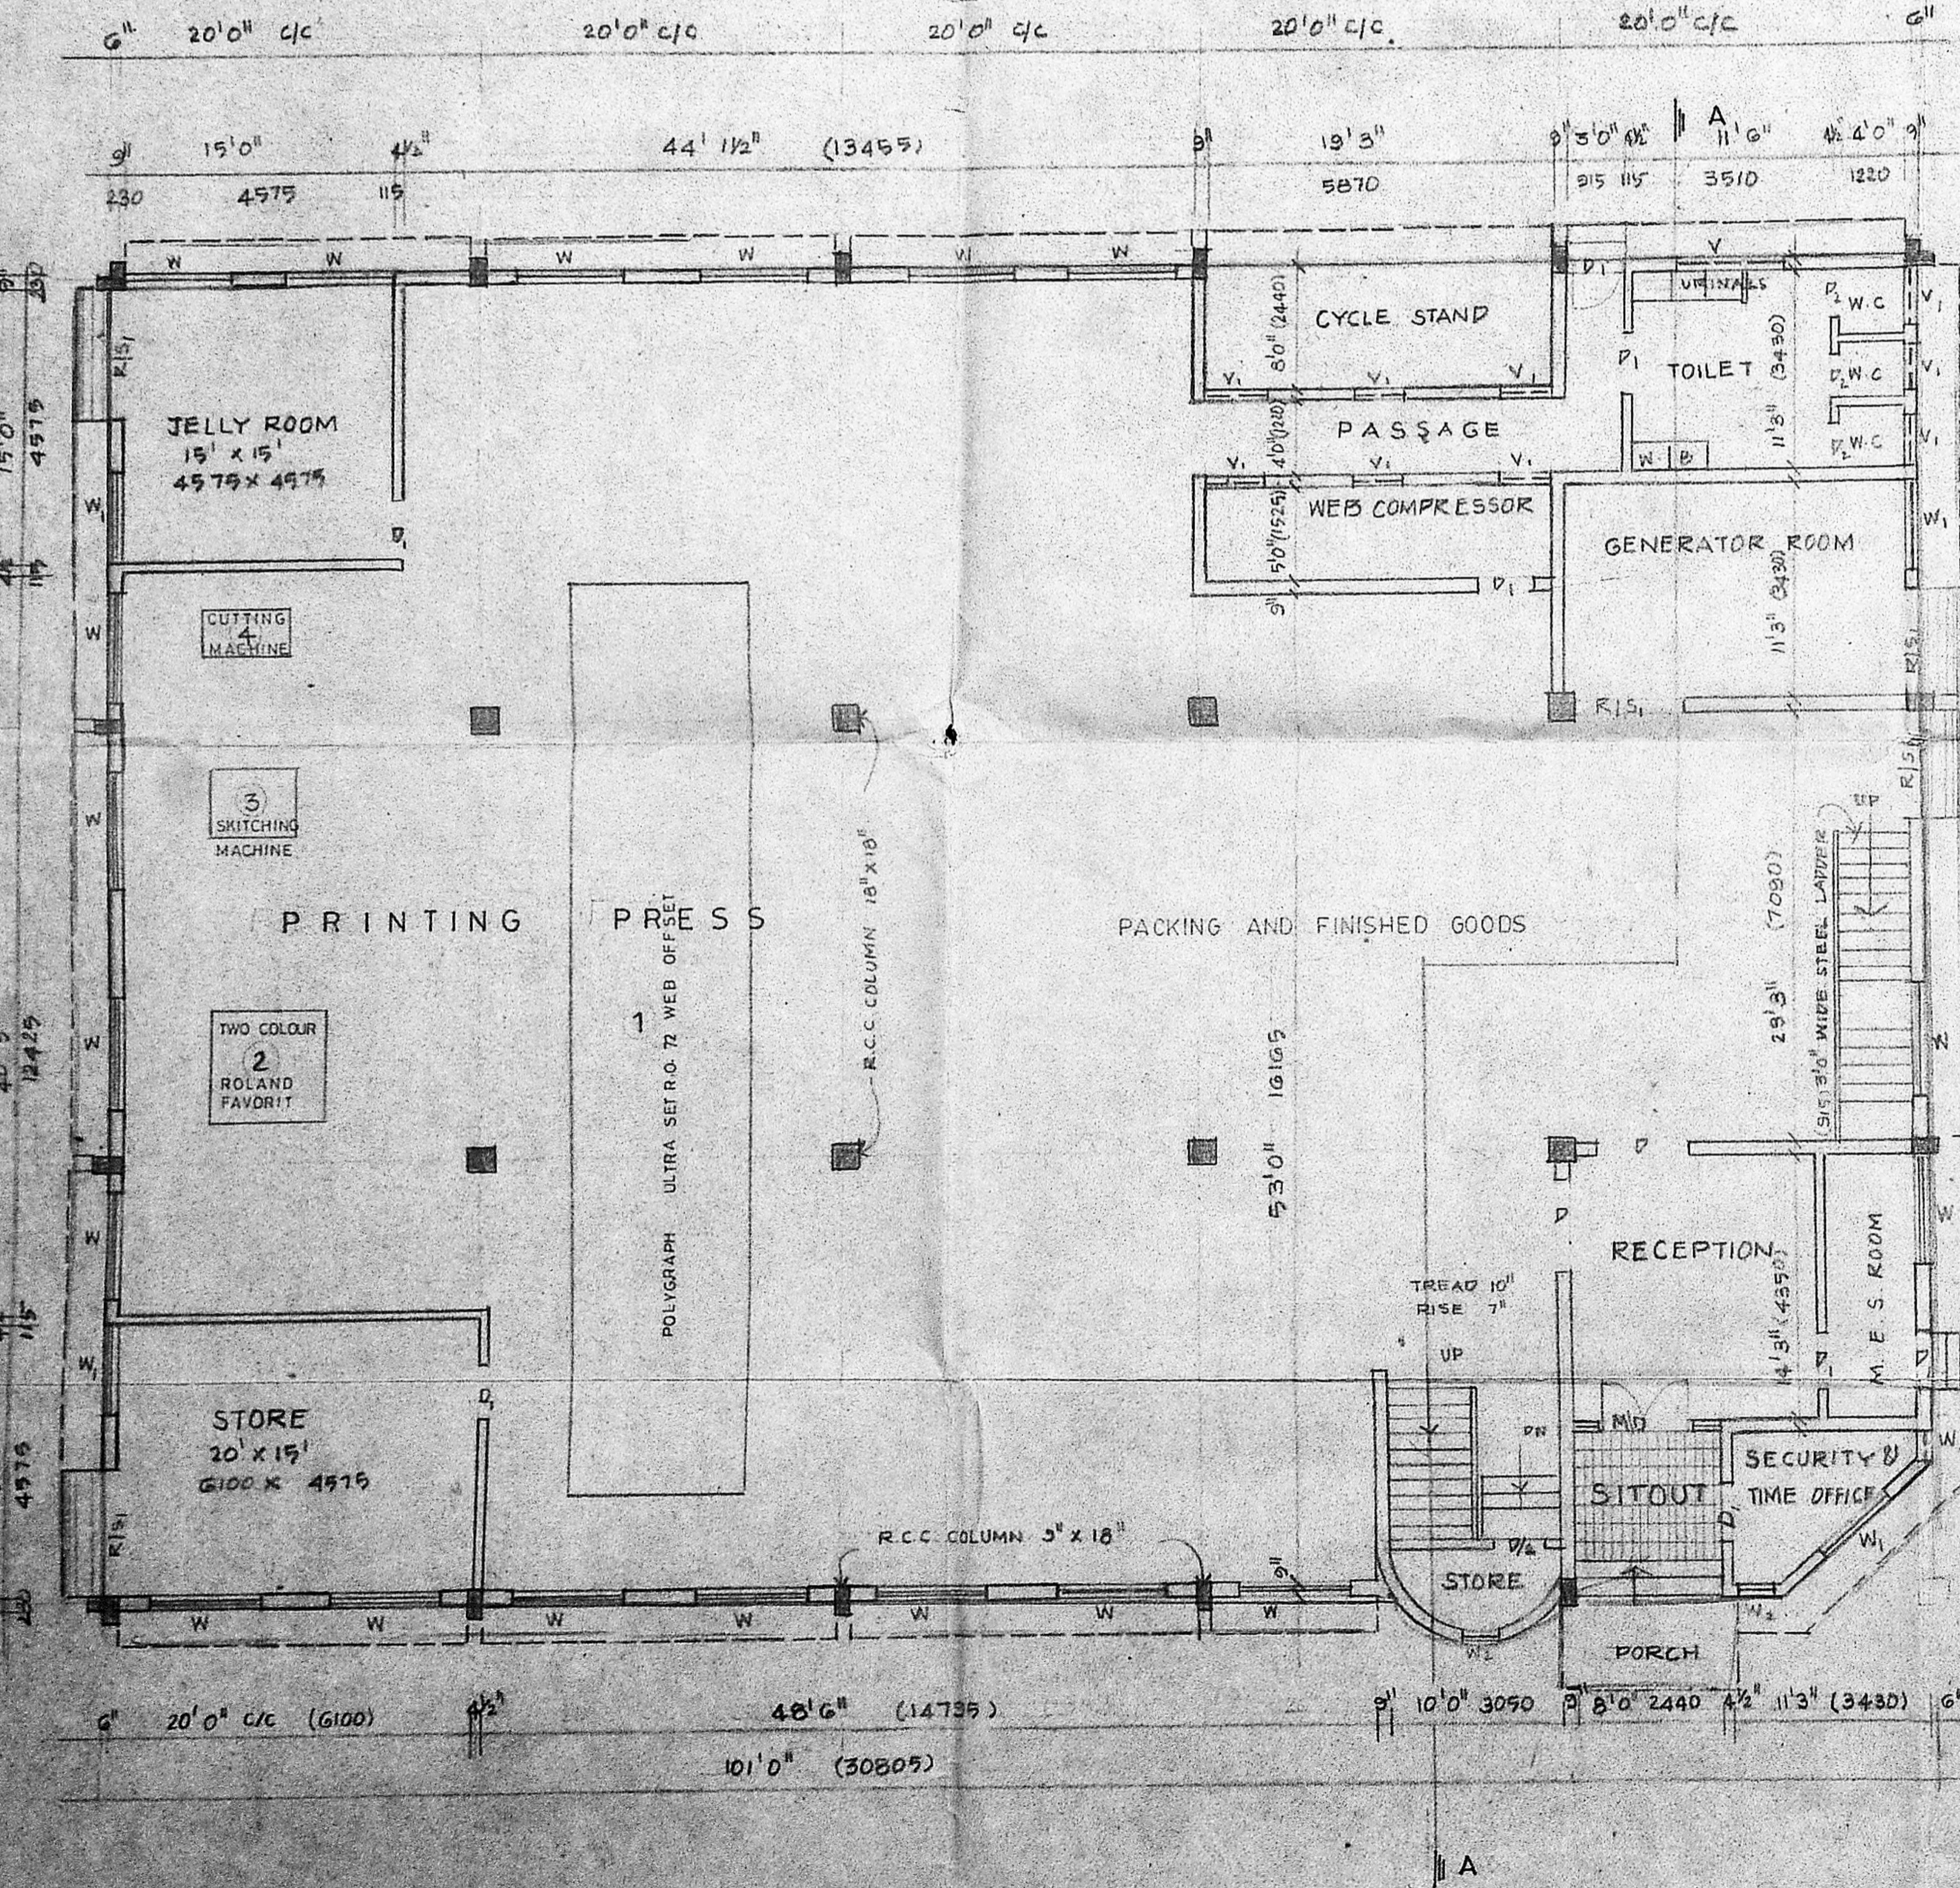

GROUND FLOOR PLAN

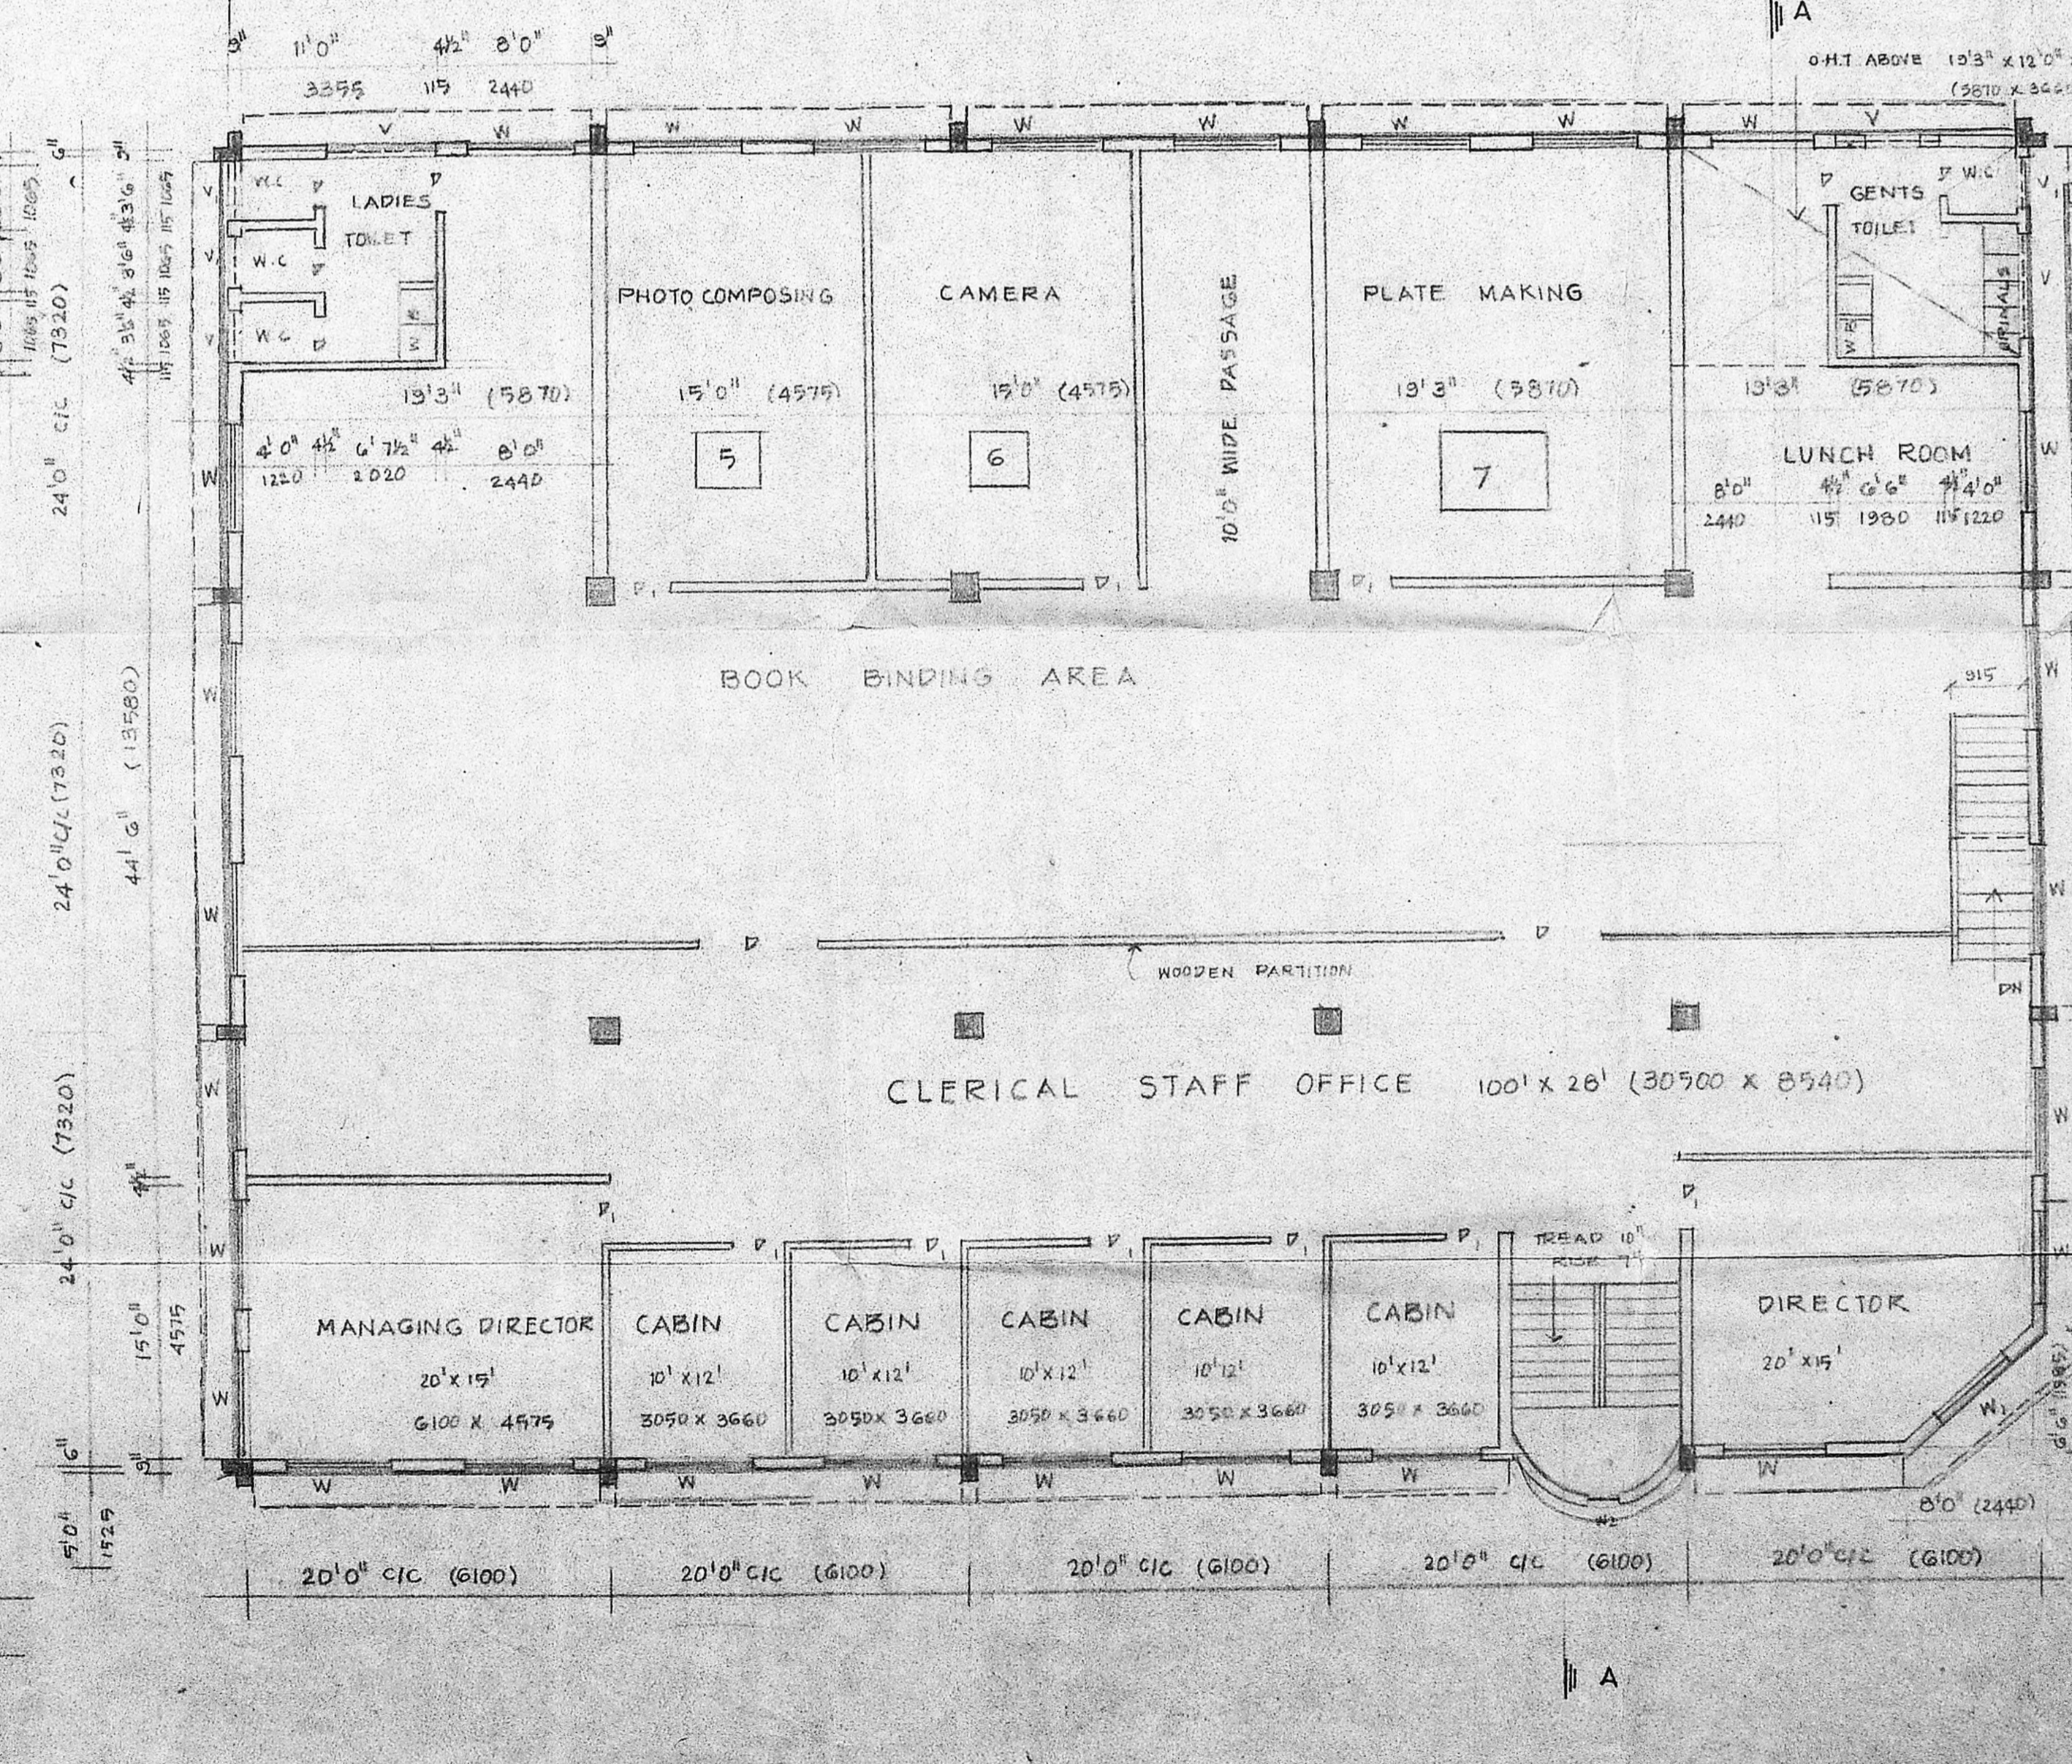

FIRST FLOOR PLAN

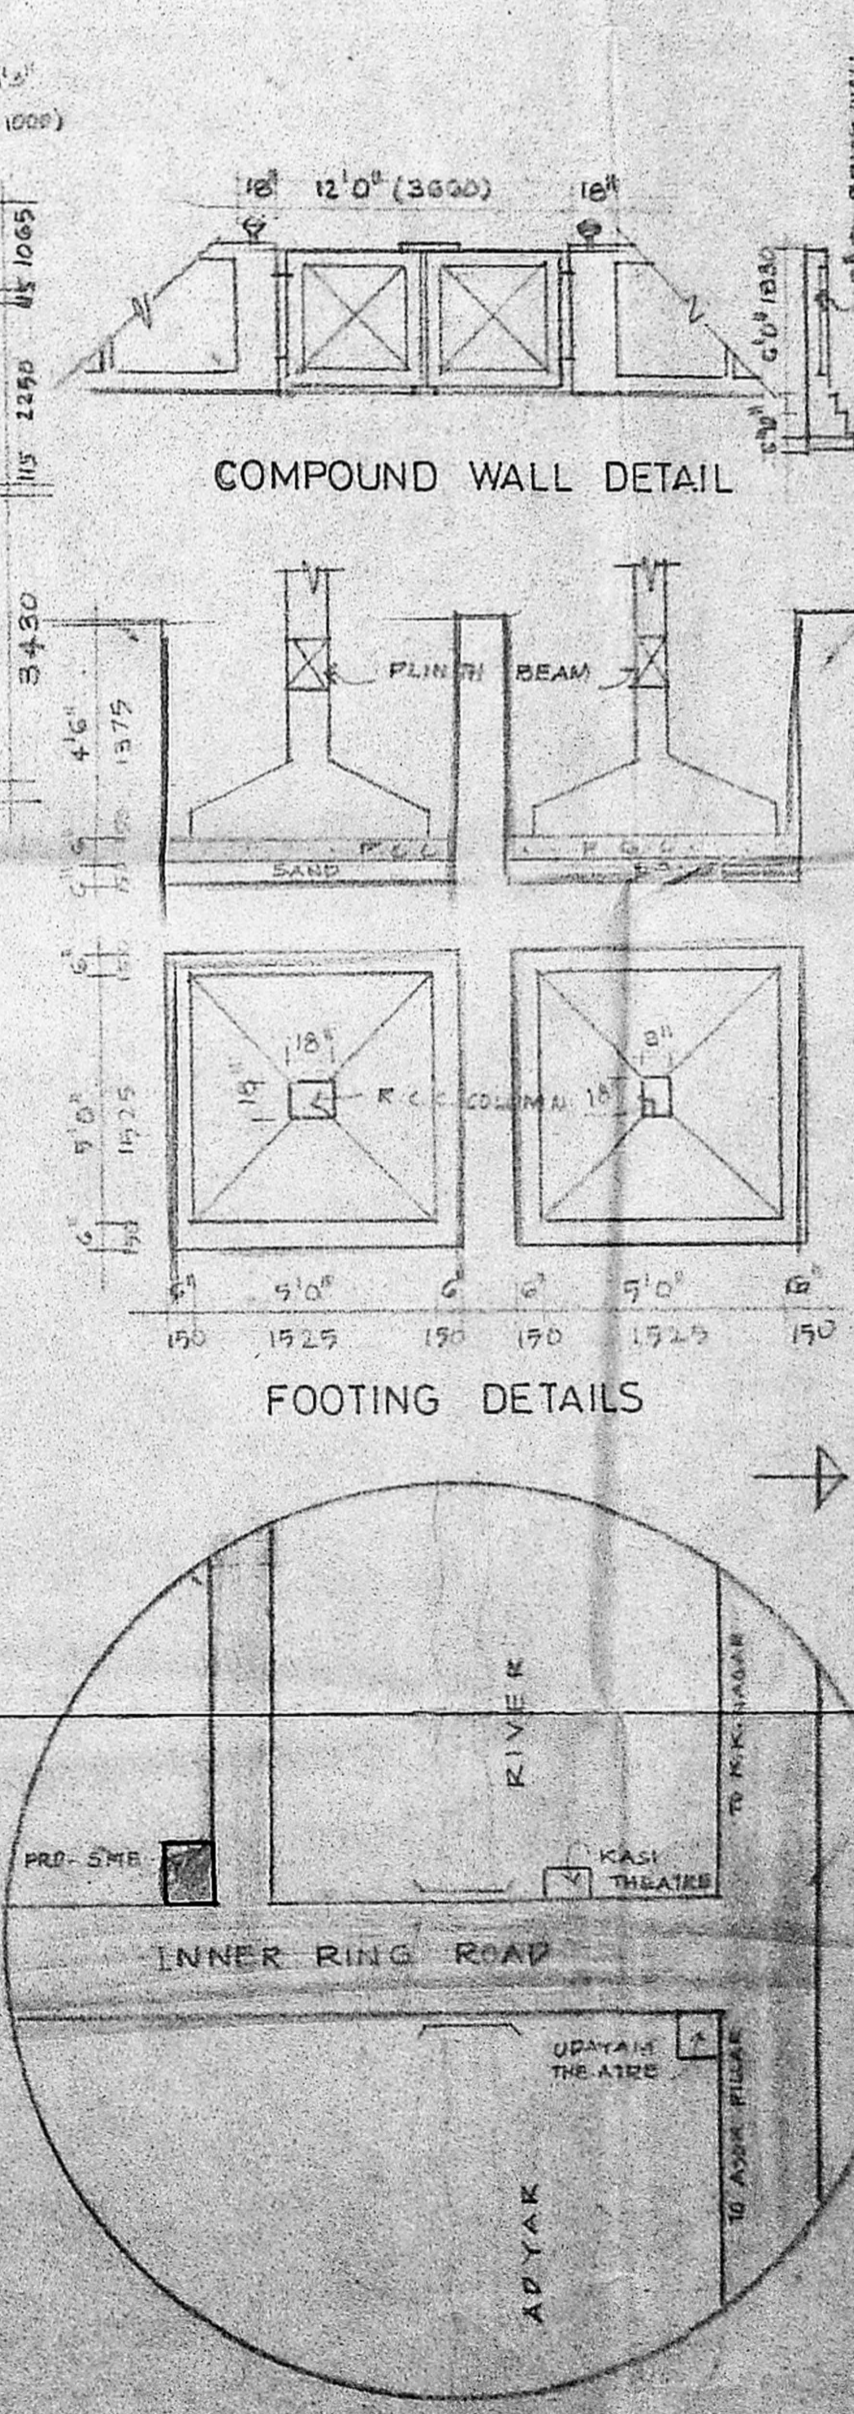

TOPO PLAN

NOT TO SCALE