


ELEVATION

SCHEDULE OF DOORS/WINDOWS


EXISTING:	PROPOSED:
D - 3'5" x 7'6" (0.99 x 2.29) T.W. PANELLED DOOR	ALUMINIUM GLAZED DOOR
W - 4'0" x 5'0" (1.22 x 1.52) T.W. WINDOW PANELLED SHUTTERS	D1 - 7'3" x 2'0" (2.21 x 0.61)
W2 - 4'0" x 5'0" (1.22 x 1.52) STEEL FRAMED GLAZED WINDOW	D2 - 6'0" x 7'0" (1.83 x 2.14)
R.S. 2'0" x 2'0" (0.61 x 0.61) STEEL ROLLING SHUTTER	D3 - 3'3" x 7'0" (0.99 x 2.14)
R.S. 2'0" x 2'0" (0.61 x 0.61) " " " "	ALUMINIUM GLAZED WINDOW
	W1 - 7'3" x 4'6" (2.21 x 1.37)
	W2 - 3'0" x 4'6" (0.91 x 1.37)
	W3 - 3'0" x 4'6" (0.91 x 1.37)
Planning Permit No. **CP/235/53**
APPROVED
 SUBJECT TO THE CONDITIONS IN THIS OFFICE LETTER.
 No. S2/1573/19 Date 11/10/92
 FOR MEMBER SECRETARY
 MADRAS METROPOLITAN
 DEVELOPMENT AUTHORITY
 MADRAS 600 009

KEY PLAN [N.T.S.]

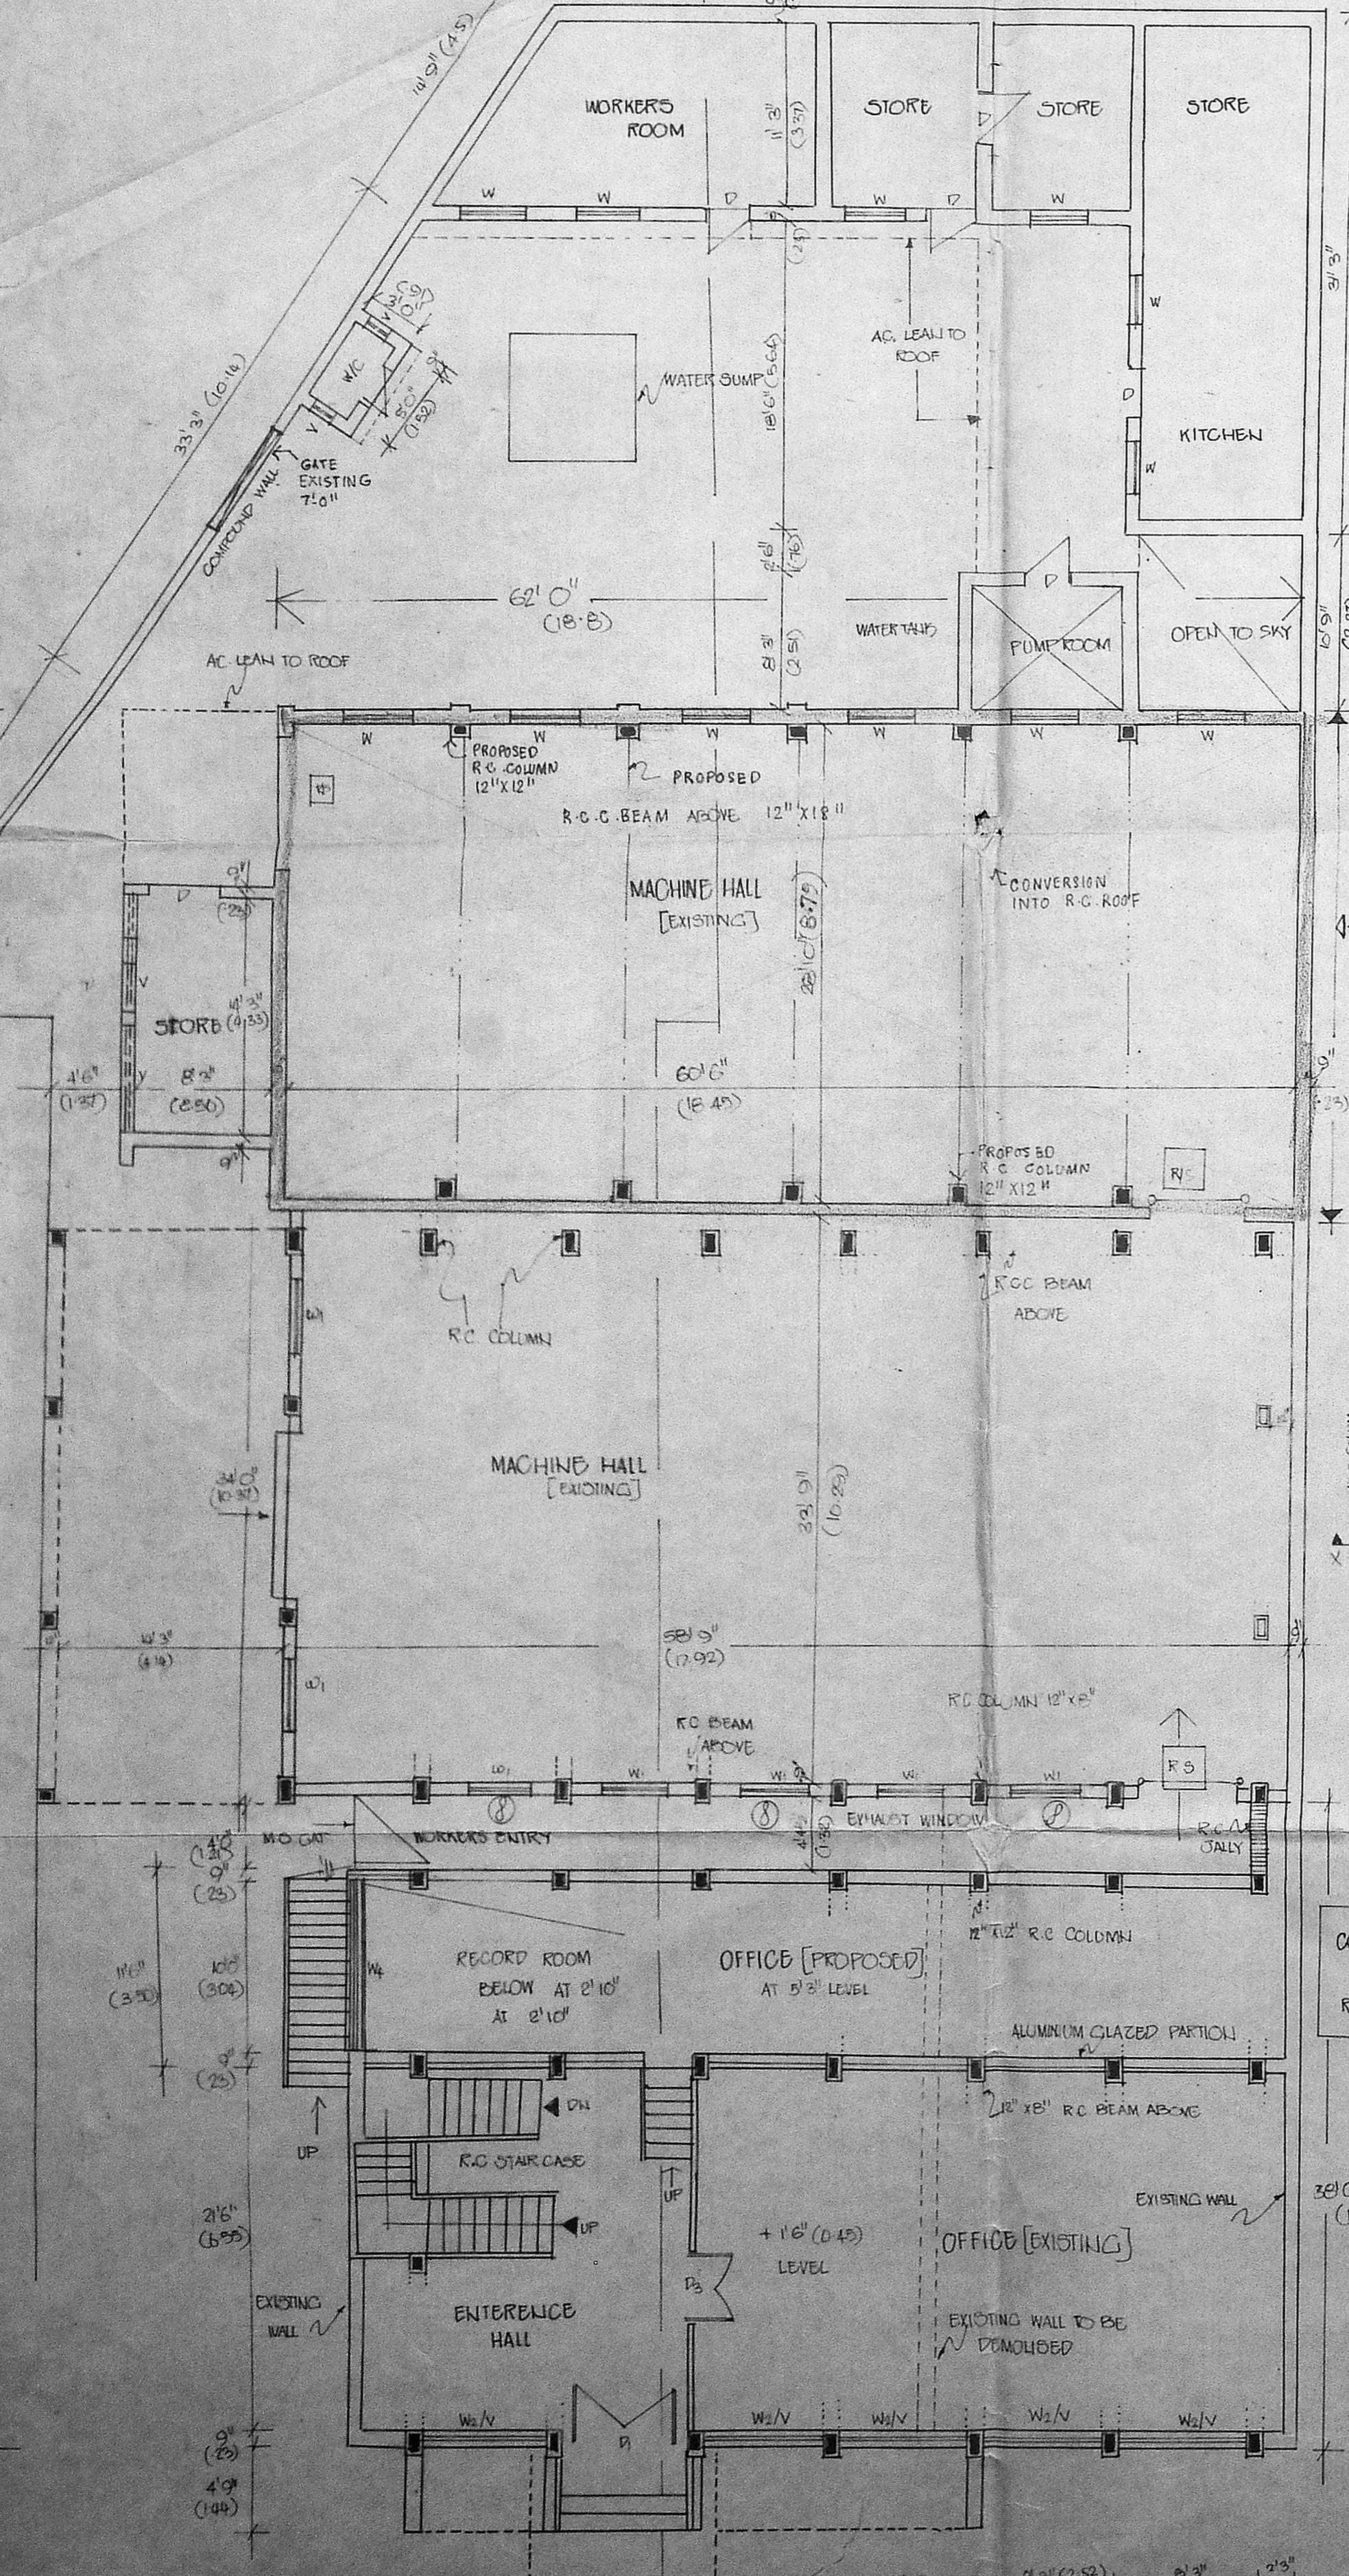


G.F. PLAN

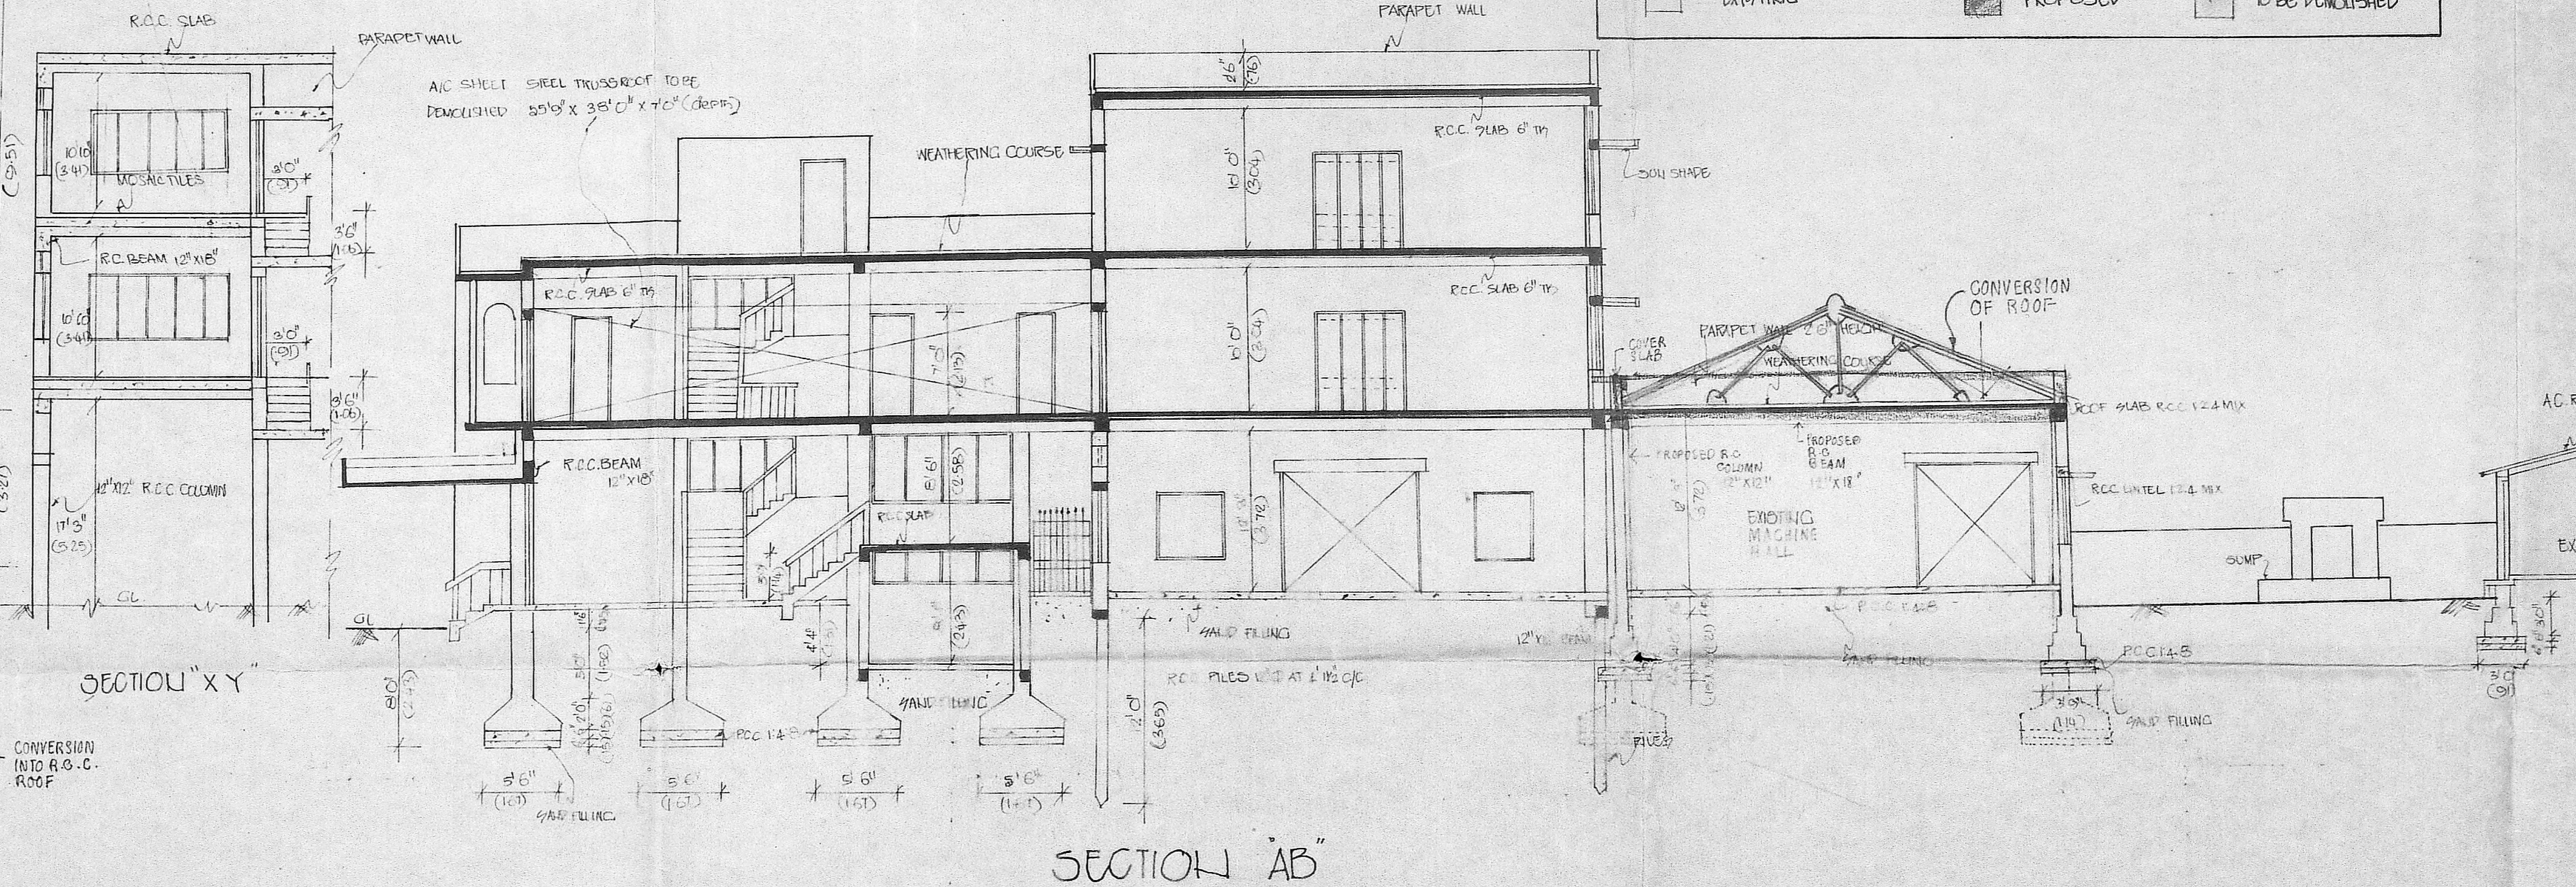


SECTION 'X-Y'

SECTION 'A-B'

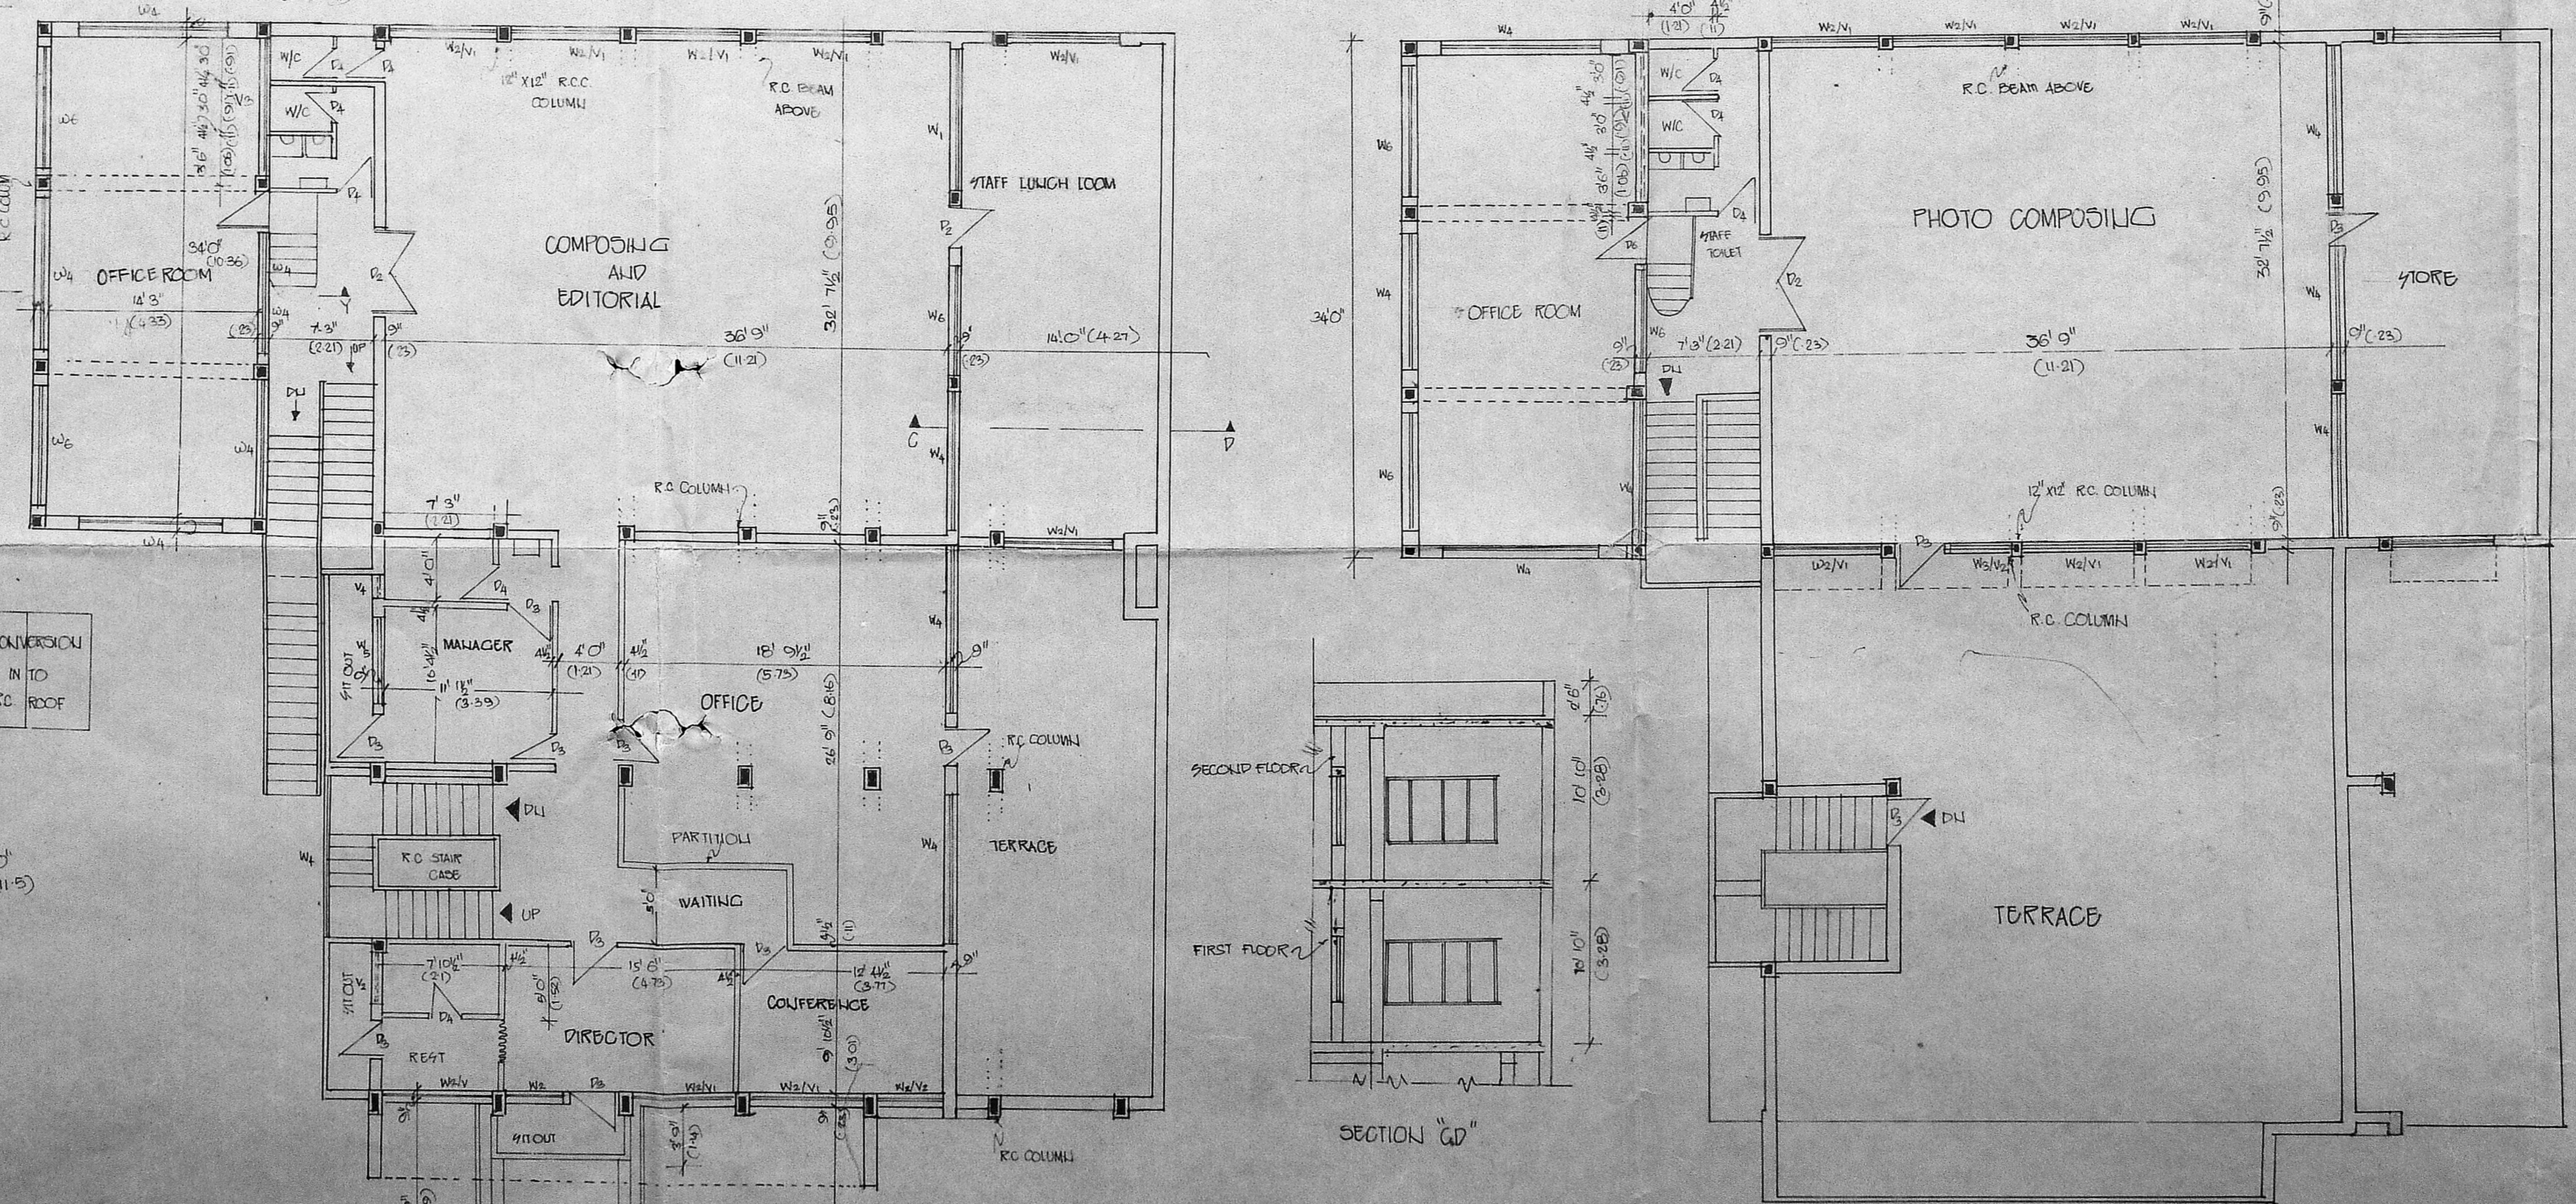

F.F. PLAN

S.F. PLAN

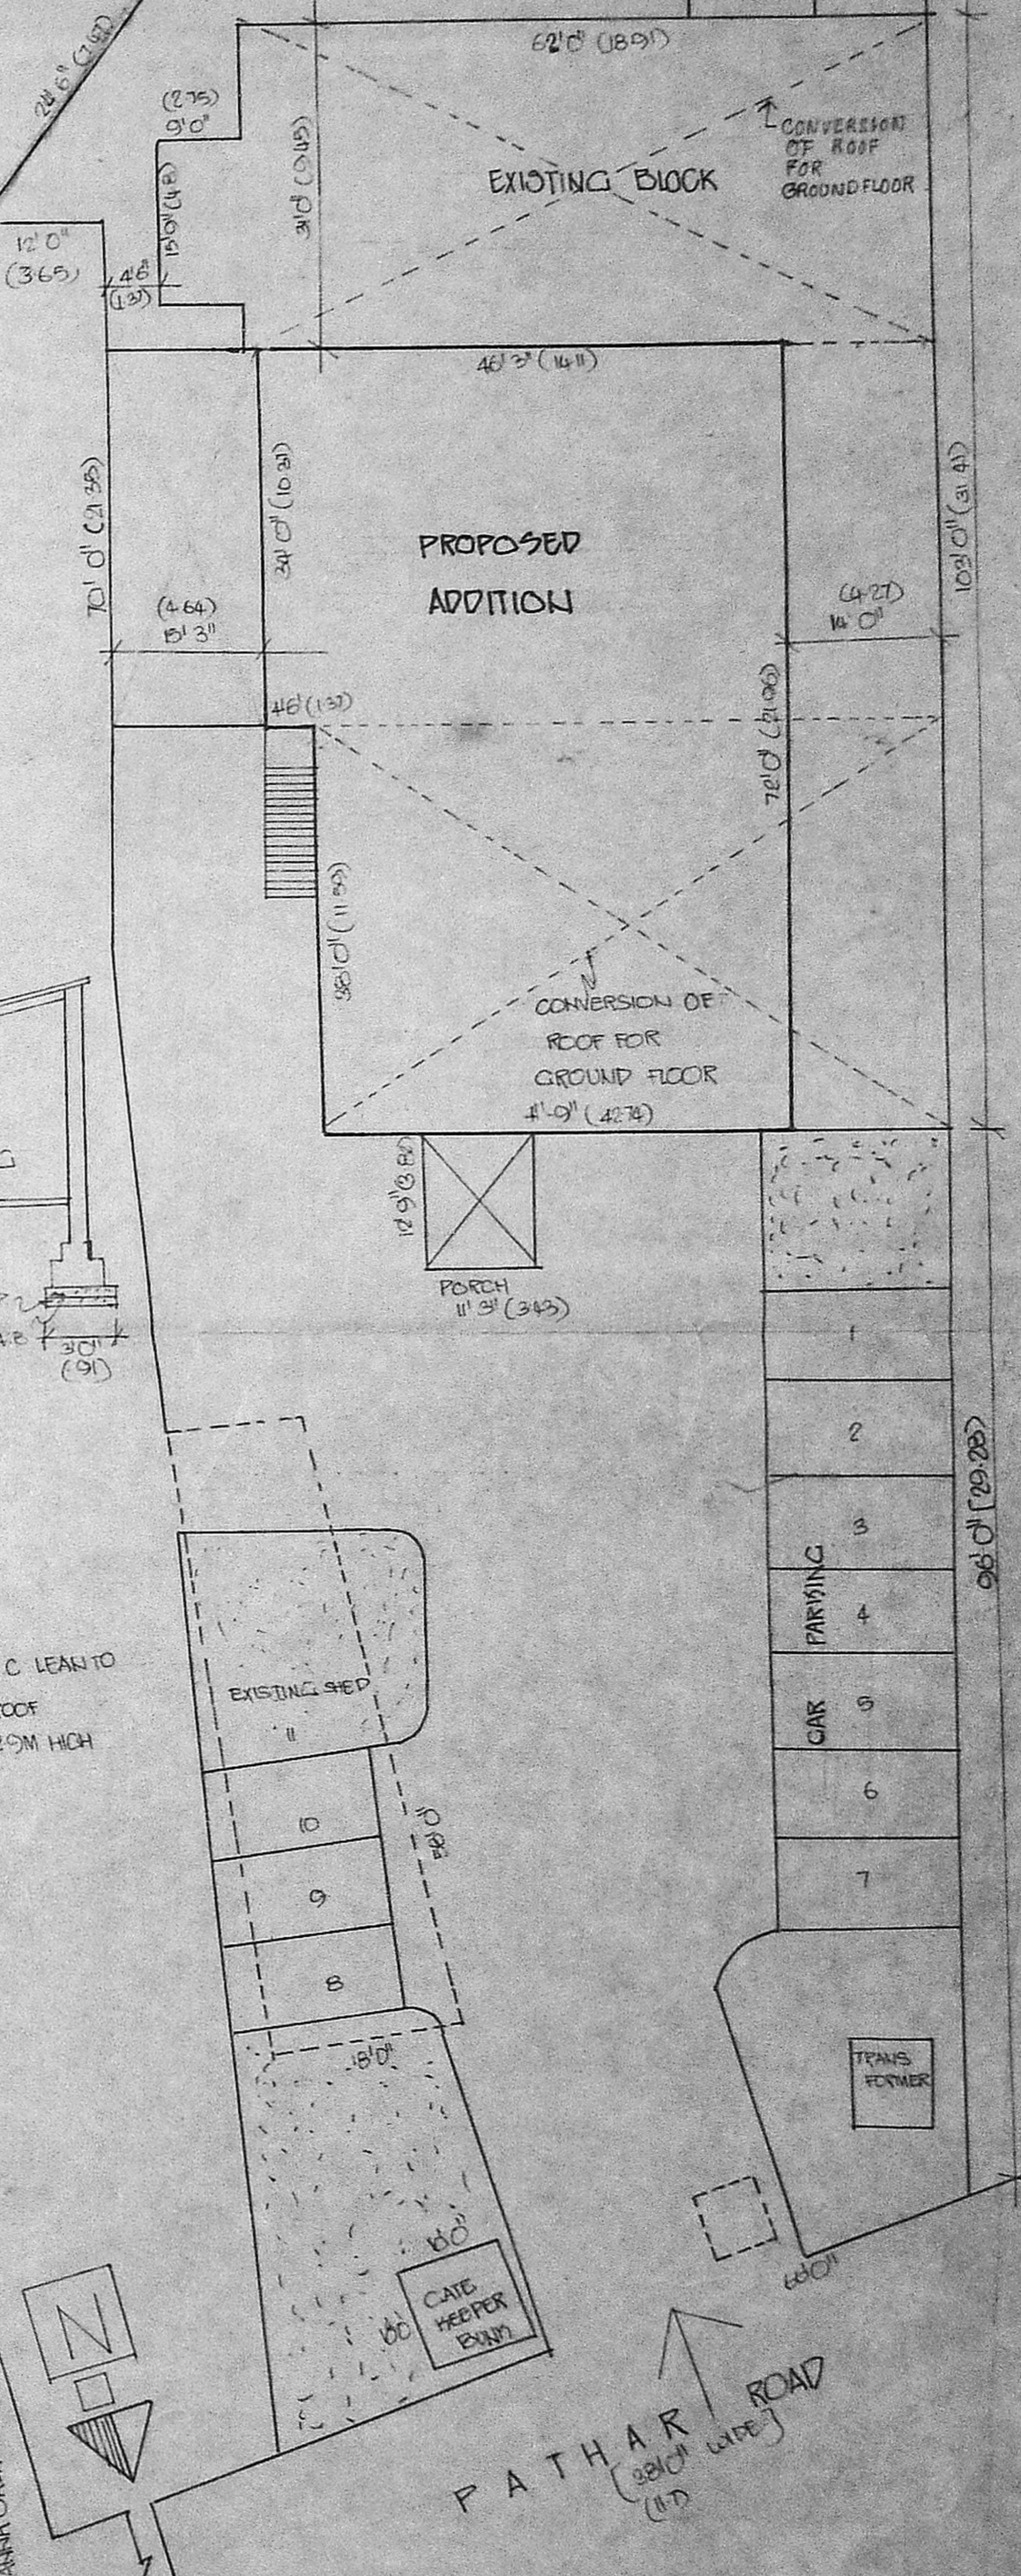

SITE PLAN

PROPOSED ADDITIONS AND ALTERATIONS TO THE BUILDING OF MALAI MURASU AT 712, ANNASALAI, THOUSAND LIGHTS, MS. 6 R.S.NO.35/84 NUNGAMBAKKAM.
 SCALE 1/8" = 1'-0" 1:80

OWNER
 CHENNAI MURASU PRIVATE LTD.
 X R. Rajaram
 DIRECTOR

LICENSED SURVEYOR
 V. SRINIVASAI L.C.E.
 Asst. Executive Engineer (Retd.)
 Consulting Civil Engineer,
 REGD. No. 270,
 CLASS I LICENSED SURVEYOR
 CORPORATION OF MADRAS
 No. 60, Valluvar Road,
 ANAMBAKKAM, MADRAS-600 009