



Plot area 440 - 35188 = 20.12 m
 FS 11 4.5 3.05 = 1.45 mt

Survey Plan
 C2/17673/90
 21/8/90

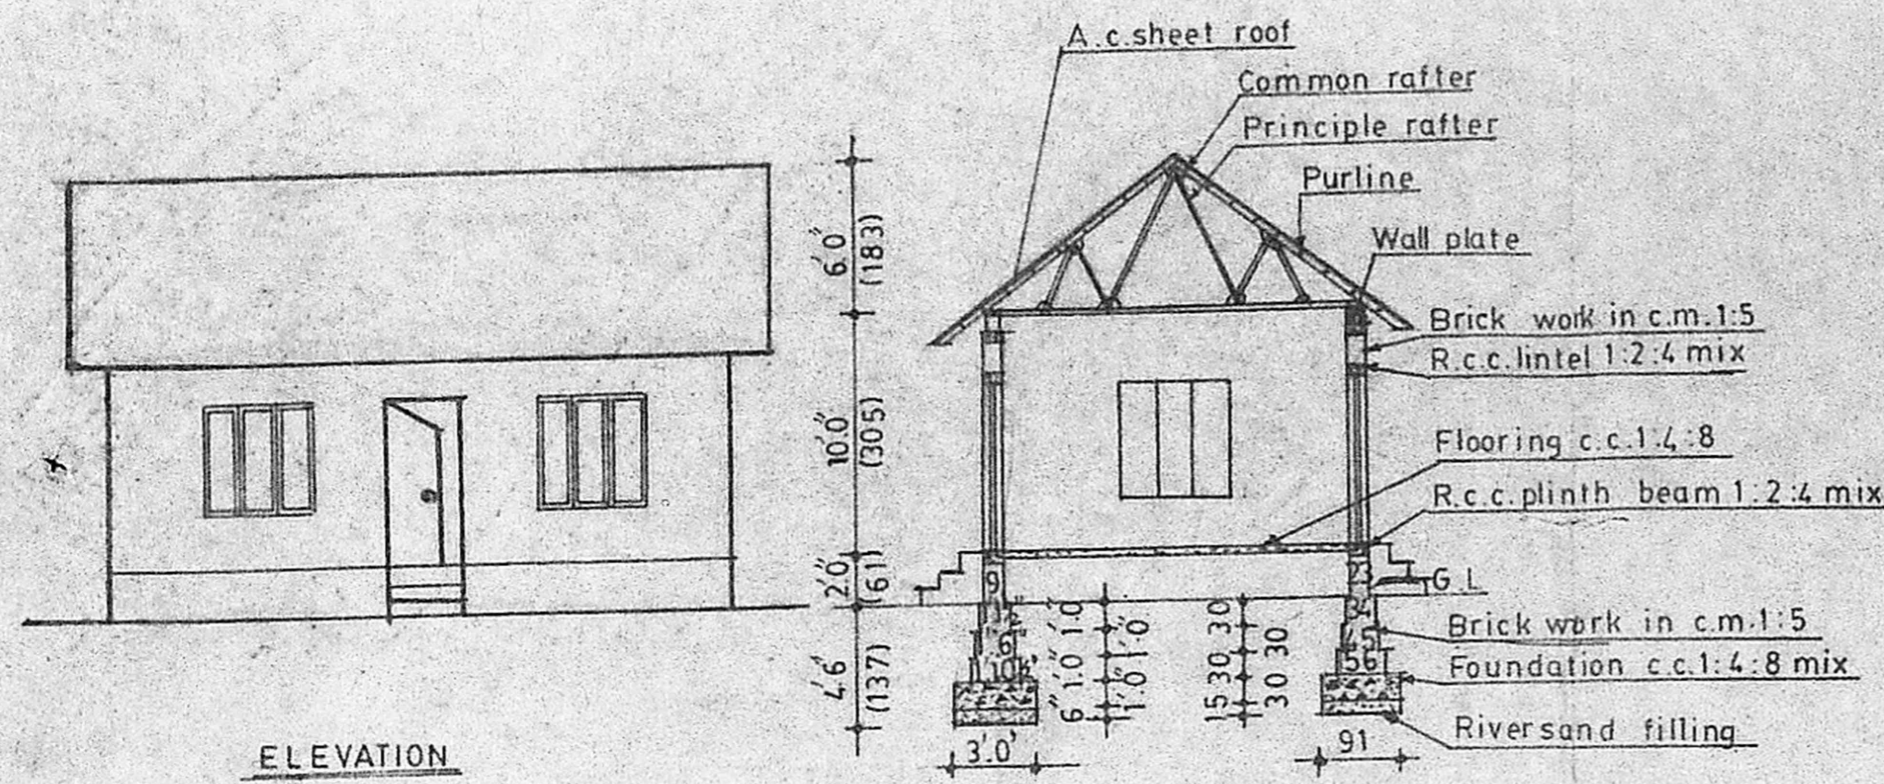

ELEVATION


SECTION ON 'A-B'

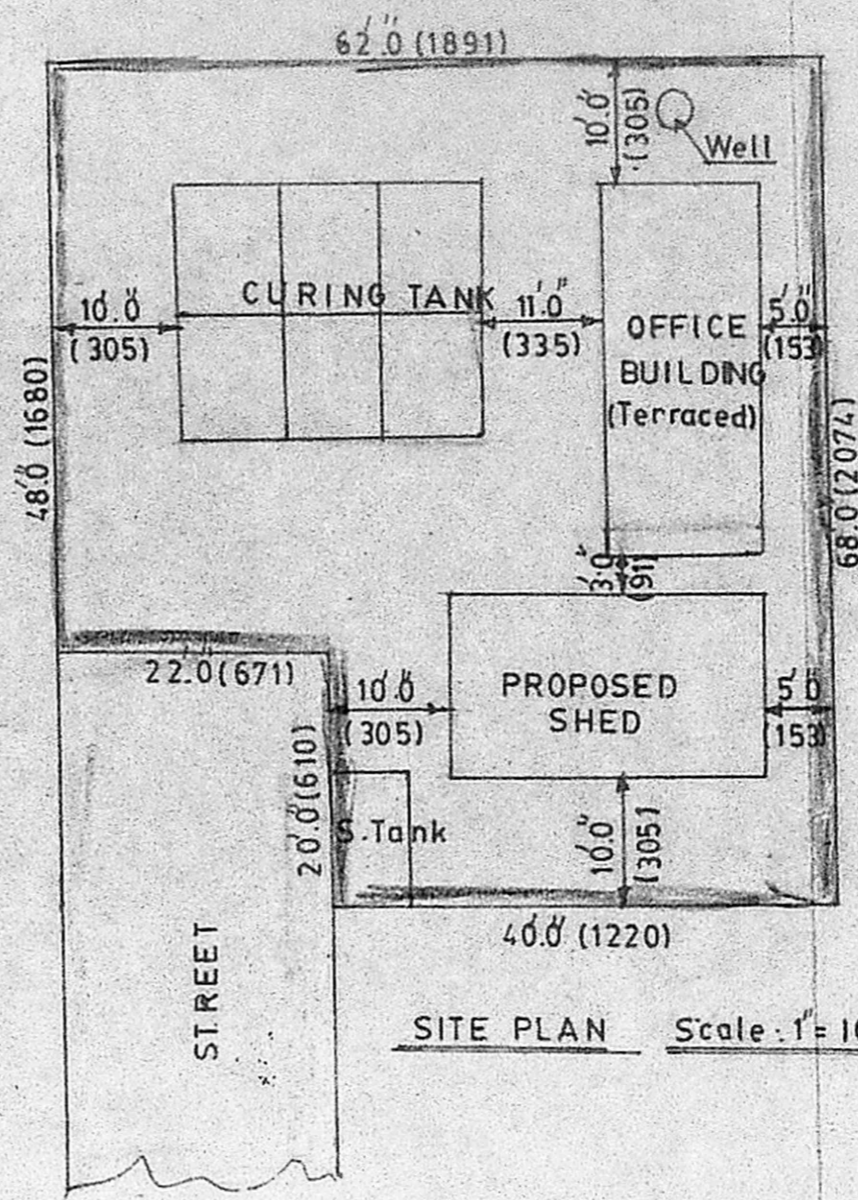


SITE PLAN Scale 1" = 16'0"

PRO. SITE
 Planning Permit No. C/PP/270/90
APPROVED
 SUBJECT TO THE CONDITIONS IN THIS OFFICE LETTER.
 No. C2/17673/90 Date 30/10/90
 FOR MEMBER SECRETARY
 MADRAS METROPOLITAN DEVELOPMENT AUTHORITY
 MADRAS - 600 008.


CHITLAPAKKAM TOWN PANCHAYAT (to scale)
 B.A. No. _____ Date _____
 Dis. No. _____
 Plan is approved subject to the conditions laid down in the proceedings attached with this Plan. (Valued up to _____)
 Executive Officer.

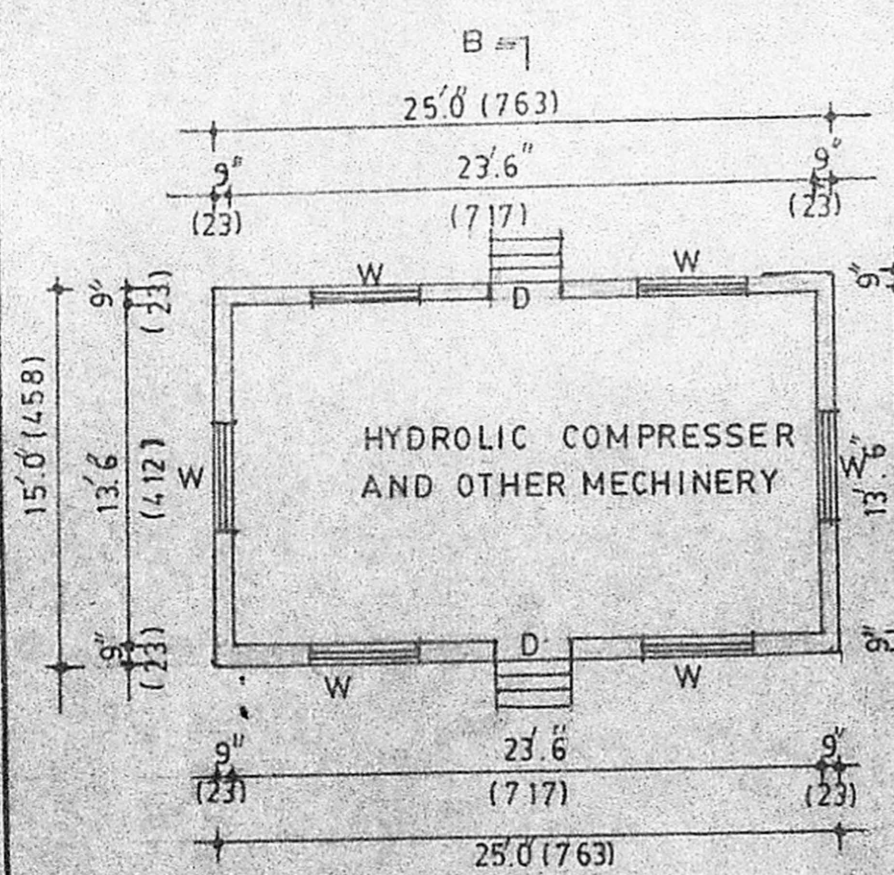


PROPOSED PLAN

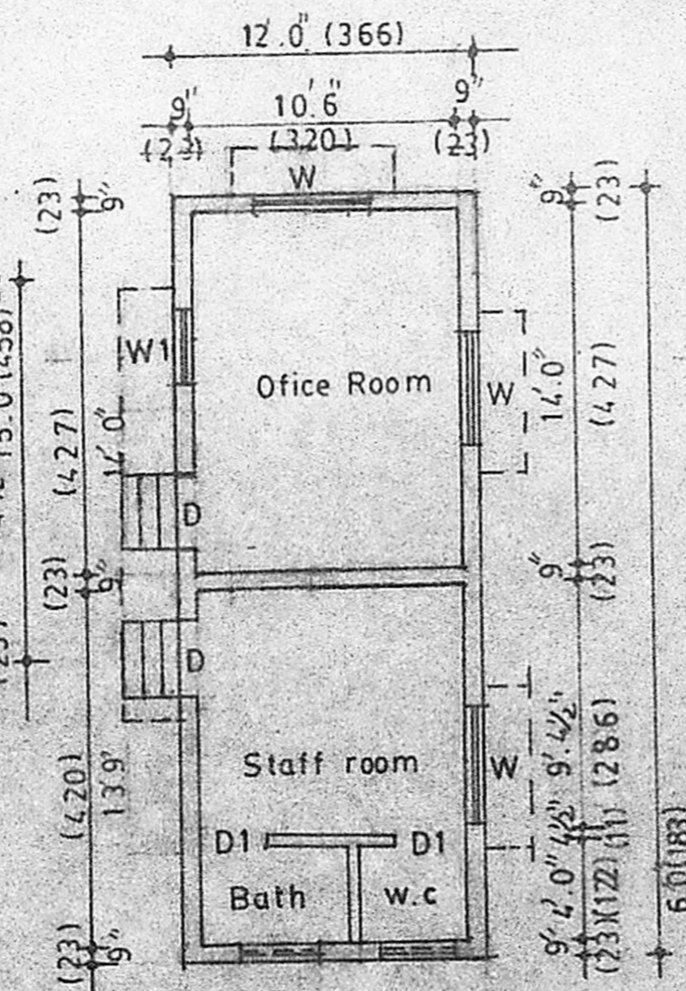

PLAN

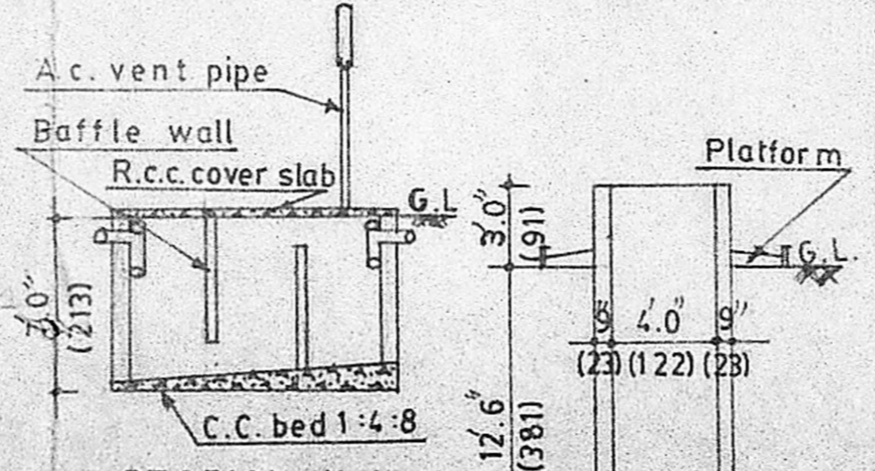

SECTION X-Y

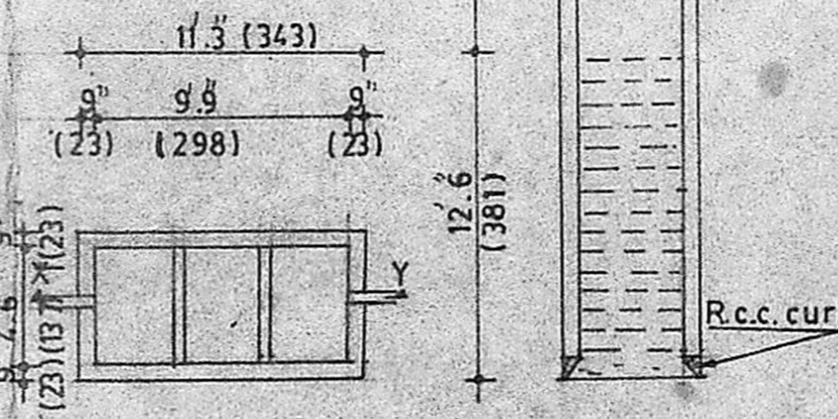

PLAN OF SEPTICTANK SECTION OF WELL

PLAN SHOWING THE PROPOSE CONSTRUCTION OF SHED AND BUILDING FOR SRI SRINIVASA MOSAIC TILES IN S.No-168/1 AT DOOR No.7A OF GANDHI STREET CHITLAPAKKAM MADRAS 600 064.

SCALE 1" = 8'0" (1:100)

REFERENCE:-

| | |
|-------------------|-------------------------|
| D. DOOR | 3'0" X 7'0" (091 X 213) |
| D1 DOOR | 2'6" X 7'0" (076 X 213) |
| W-WINDOW | 4'0" X 4'6" (122 X 137) |
| W1-WINDOW | 3'0" X 4'6" (091 X 137) |
| V. VENTILATER | 3'0" X 2'0" (091 X 061) |
| PRO. SHED AREA | 375 sft (34.83 sqm) |
| TERRACED BUILDING | 360 sft (33.44 sqm) |
| SITE EXTENT | 3776 sft (350.79 sqm) |

PROPOSED WORK [Symbol]
 BOUNDARY [Symbol]
 ROAD [Symbol]

U. Chitra
 (U. Chitra) OWNER

K. Krishnarajan, L.C.F.
 Consulting Engineer
 Licensee Surveyor
 MADRAS CORPORATION & TAMBARAM MUNICIPALITY
 LICENSE No. 180 (line Class)
 3, Brimavan Avenue, Kennedy Street
 WEST TAMBARAM MADRAS 600 045
 ENGINEER